



Limbrick Wood



Disclaimer
 © This drawing is the copyright of Lawrence & Finley Architects Ltd. and may not be reproduced or used except by written permission.
 Figured dimensions to have precedence over scaling.
 Please read this drawing in conjunction with the specification.
 Check all site dimensions prior to any construction.
 Refer any discrepancies found to the Architects.

Revisions		
A	Properties Re-located Further North	27/11/2019
B	Revised In Line With Clients Comments	20/02/2020


Contact + Location
 T 07974 834305
 E kristian@lfaarchitects.co.uk
 Lawrence & Finley Architects Ltd.
 27 Templar Road,
 Ashby-De-La-Zouch,
 Leicestershire, LE65 2AD

Details	
Client	Kingswood Homes [West Midlands] Ltd
Job Title	Jobs Lane, Coventry
Job Type	New Residential Development
Drawing Title	Proposed Site Plan
Job Number	053
Drawing Number	11B
Scale	1:200 A1
Status	PLANNING





Limbrick Wood

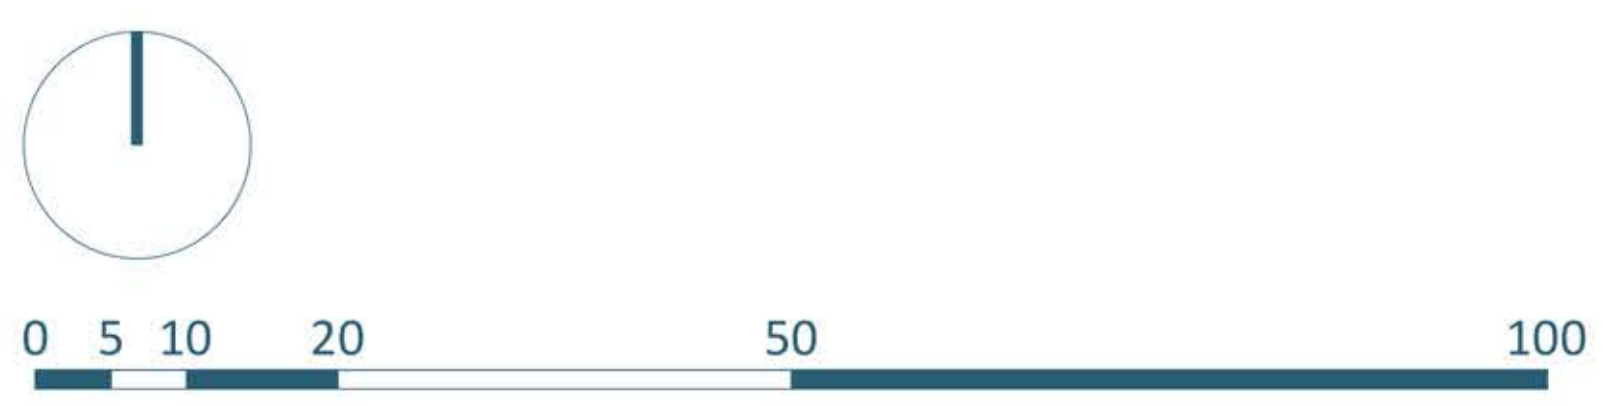

Disclaimer
 © This drawing is the copyright of Lawrence & Finley Architects Ltd. and may not be reproduced or used except by written permission.
 Figured dimensions to have precedence over scaling.
 Please read this drawing in conjunction with the specification.
 Check all site dimensions prior to any construction.
 Refer any discrepancies found to the Architects.


Revisions

--	--

Contact + Location
 T 07974 834305
 E kristian@lfarchitects.co.uk
 Lawrence & Finley Architects Ltd.
 27 Templar Road,
 Ashby-De-La-Zouch,
 Leicestershire, LE65 2AD

Details
 Client Kingswood Homes [West Midlands] Ltd
 Job Title Jobs Lane, Coventry
 Job Type New Residential Development
 Drawing Title Location Plan
 Job Number 053
 Drawing Number 01
 Scale 1:200 A1
 Status PLANNING



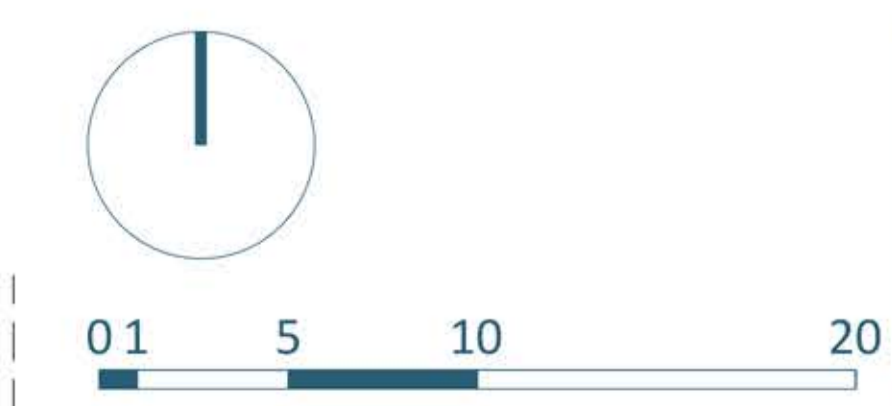

Legend	
	1800mm High Close Boarded Fence
	Boundary Walls Retained As Existing + Made Good Where Required
	Cycle + Bin Storage
	Bin Collection Point

Disclaimer

© This drawing is the copyright of Lawrence & Finley Architects Ltd. and may not be reproduced or used except by written permission.
 Figured dimensions to have precedence over scaling.
 Please read this drawing in conjunction with the specification.
 Check all site dimensions prior to any construction.
 Refer any discrepancies found to the Architects.

Revisions		
A	Properties Re-located Further North	27/11/2019
B	Revised In Line With Clients Comments	20/02/2020
C	Revised In Line With Planners Comments	26/05/2020

Contact + Location

T 07974 834305
 E kristian@lfarchitects.co.uk

Lawrence & Finley Architects Ltd.
 27 Templar Road,
 Ashby-De-La-Zouch,
 Leicestershire, LE65 2AD

Details	
Client	Kingswood Homes [West Midlands] Ltd
Job Title	Jobs Lane, Coventry
Job Type	New Residential Development
Drawing Title	Proposed Compliance Plan
Job Number	053
Drawing Number	12C
Scale	1:200 A1
Status	PLANNING





117.0m

JOB'S LANE

CLOSE



Disclaimer

© This drawing is the copyright of Lawrence & Finley Architects Ltd. and may not be reproduced or used except by written permission.
 Figured dimensions to have precedence over scaling.
 Please read this drawing in conjunction with the specification.
 Check all site dimensions prior to any construction.
 Refer any discrepancies found to the Architects.

Revisions

A	Revised In Line With Topographical Survey	10/07/2019
B	Fire Hydrant Added	11/11/2019
C	Fire Hydrant Removed + Properties Re-Located Further North	27/11/2019
D	Revised In Line With Tree Officers Comments	04/12/2019
E	Revised In Line With Revised Tree Survey	08/01/2020

Contact + Location

T 07974 834305
 E kristian@lfaarchitects.co.uk

Lawrence & Finley Architects Ltd.
 27 Templar Road,
 Ashby-De-La-Zouch,
 Leicestershire, LE65 2AD

Details

Client	Kingswood Homes [West Midlands] Ltd
Job Title	Jobs Lane, Coventry
Job Type	New Residential Development
Drawing Title	Proposed Site Plan
Job Number	053
Drawing Number	10E
Scale	1:200 A1
Status	PLANNING



LAWRENCE | FINLEY ARCHITECTS



Proposed Street Scene
Scale 1:100



Proposed Street Scene
Scale 1:100

0 1 5 10 20

Disclaimer

© This drawing is the copyright of the author and may not be reproduced or used except by written permission. Figured dimensions to have precedence over scaling. Please read this drawing in conjunction with the specification. Check all site dimensions prior to any construction. Refer any discrepancies found to the Designers.

Revisions

A	Revised In Line With Planners Comments	25/10/2019
B	Properties Re-Located Further North	27/11/2019
C	Revised In Line With Clients Comments	20/02/2020

Contact + Location

T 07974 834305
E kristian@lfarchitects.co.uk

Lawrence & Finley Architects Ltd.
27 Templar Road,
Ashby-De-La-Zouch,
Leicestershire, LE65 2AD

Details

Client	Kingswood Homes [West Midlands] Ltd
Job Title	Jobs Lane, Coventry
Job Type	New Residential Development
Drawing Title	Proposed Street Scenes
Job Number	053
Drawing Number	24C
Scale	1:100 A1
Status	PLANNING



LAWRENCE | FINLEY
ARCHITECTS