


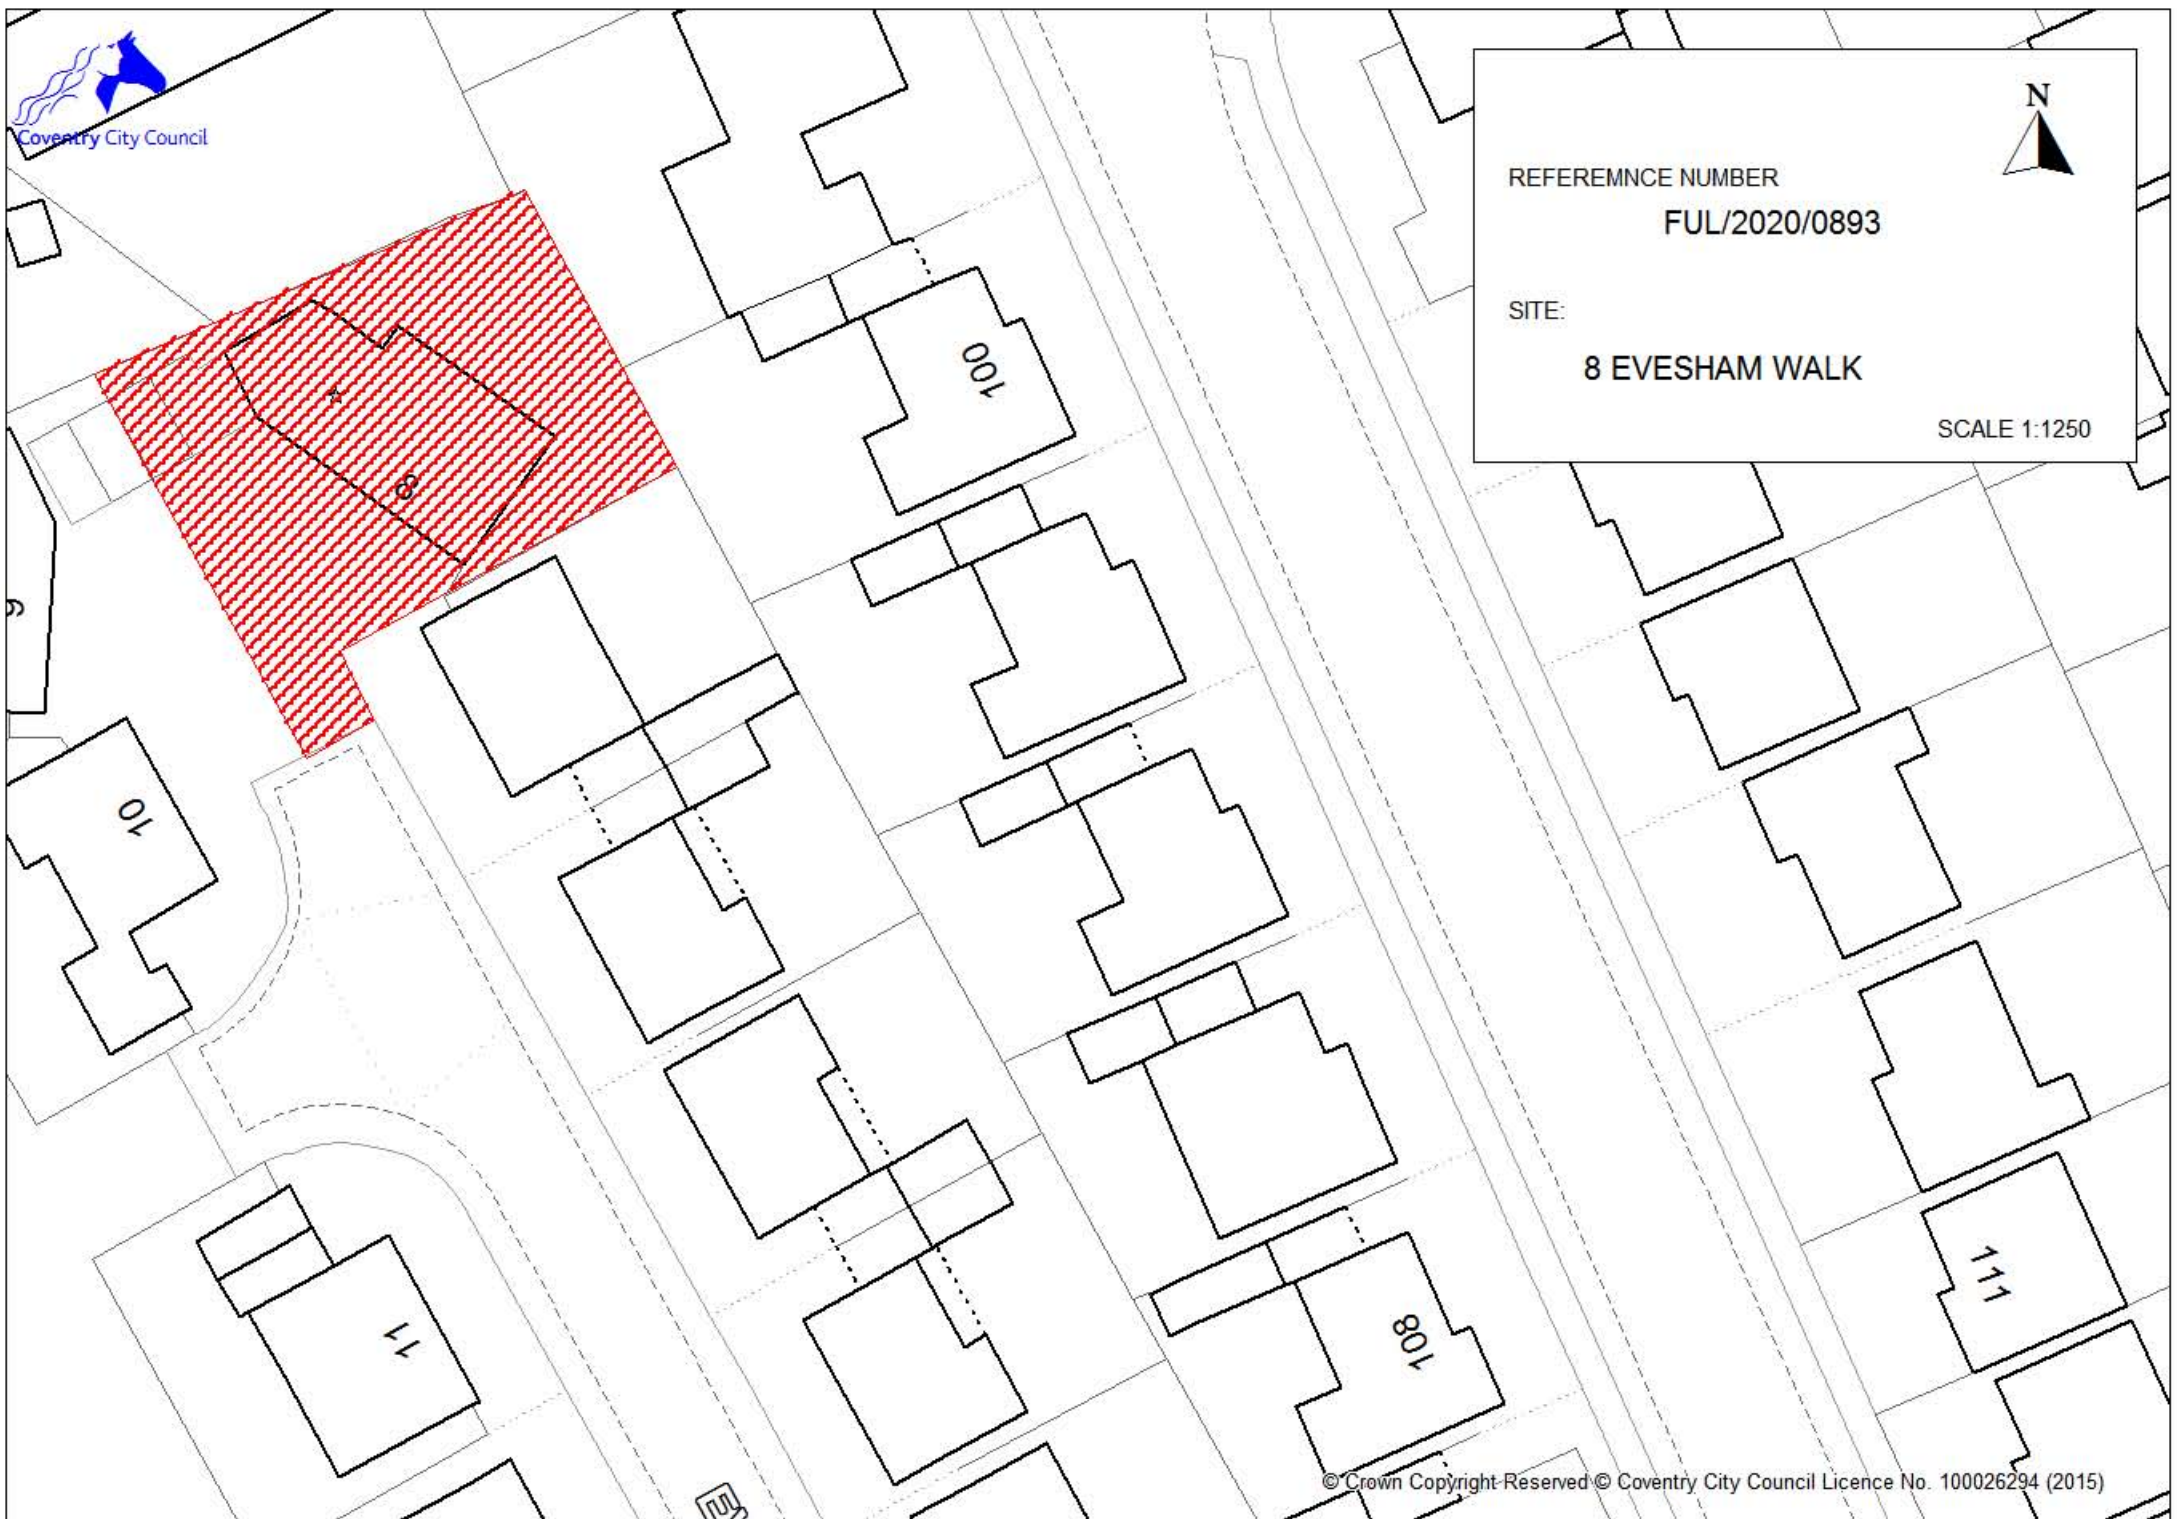

REFEREMNCE NUMBER
FUL/2020/0893

SITE:
8 EVESHAM WALK

SCALE 1:1250



PROPOSED


1 0.50 1 2 3 4 5m.



SCALE 1:50




SCALE 1:100

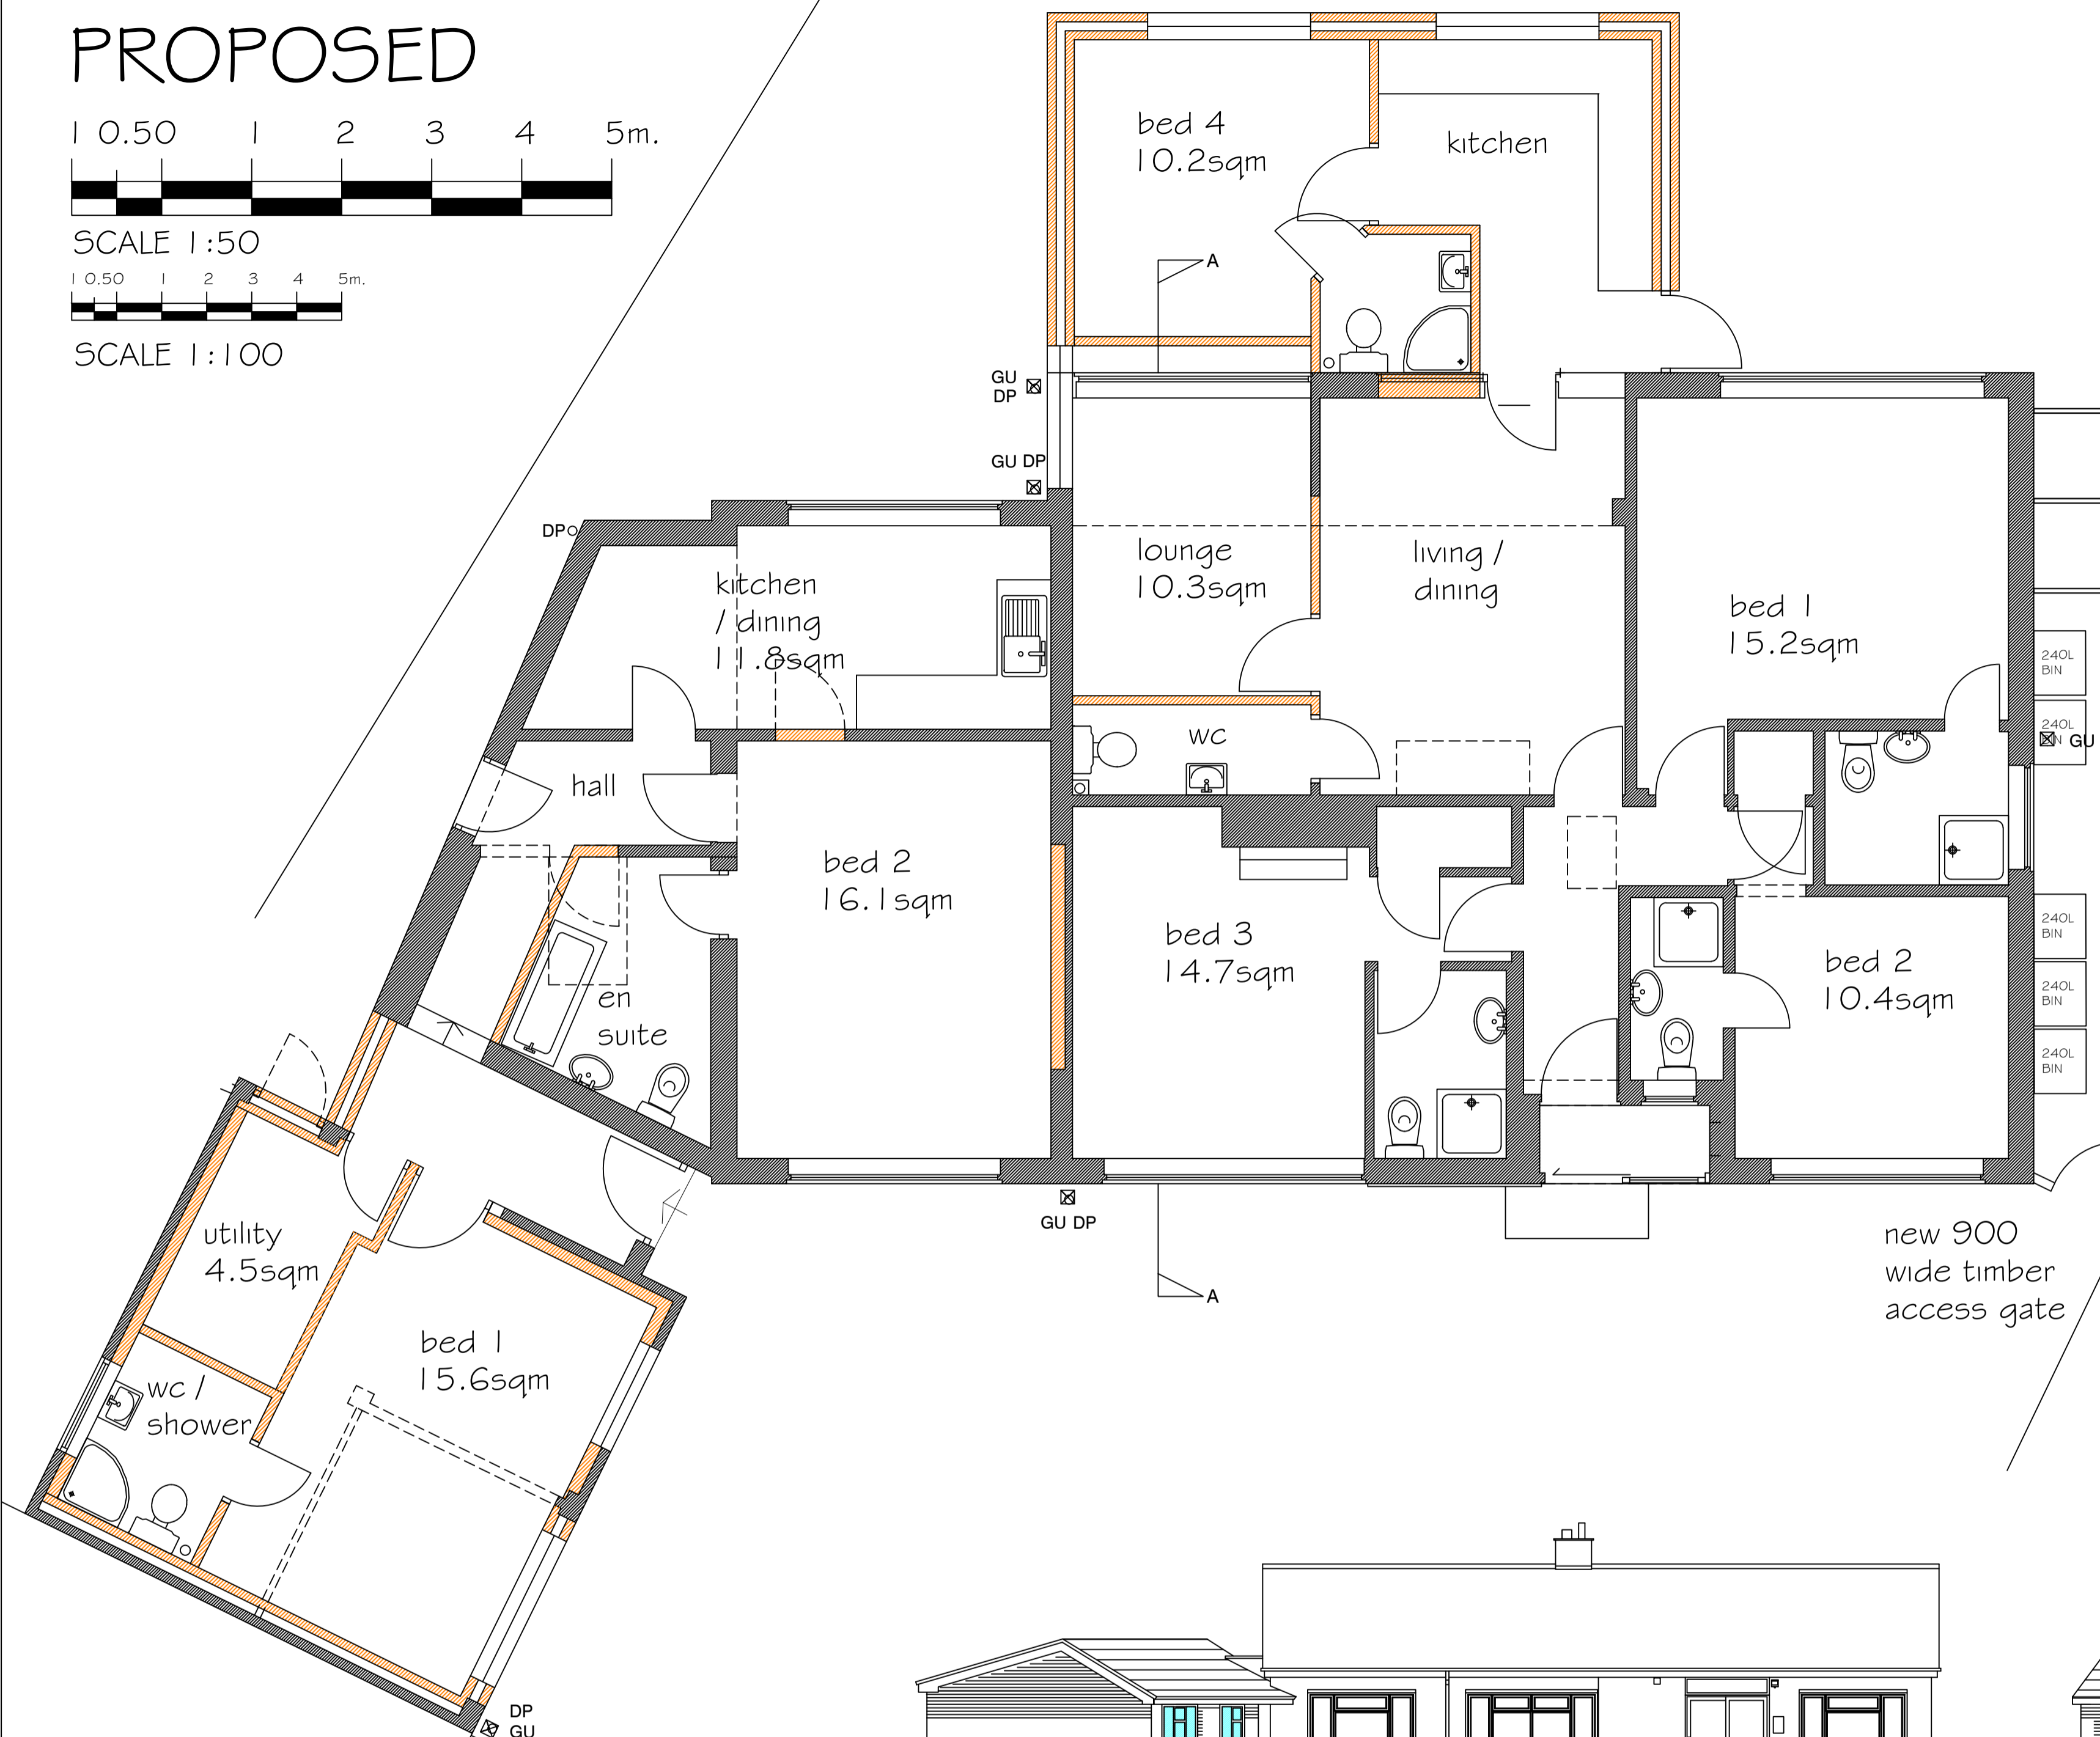

GROUND FLOOR




FRONT ELEVATION

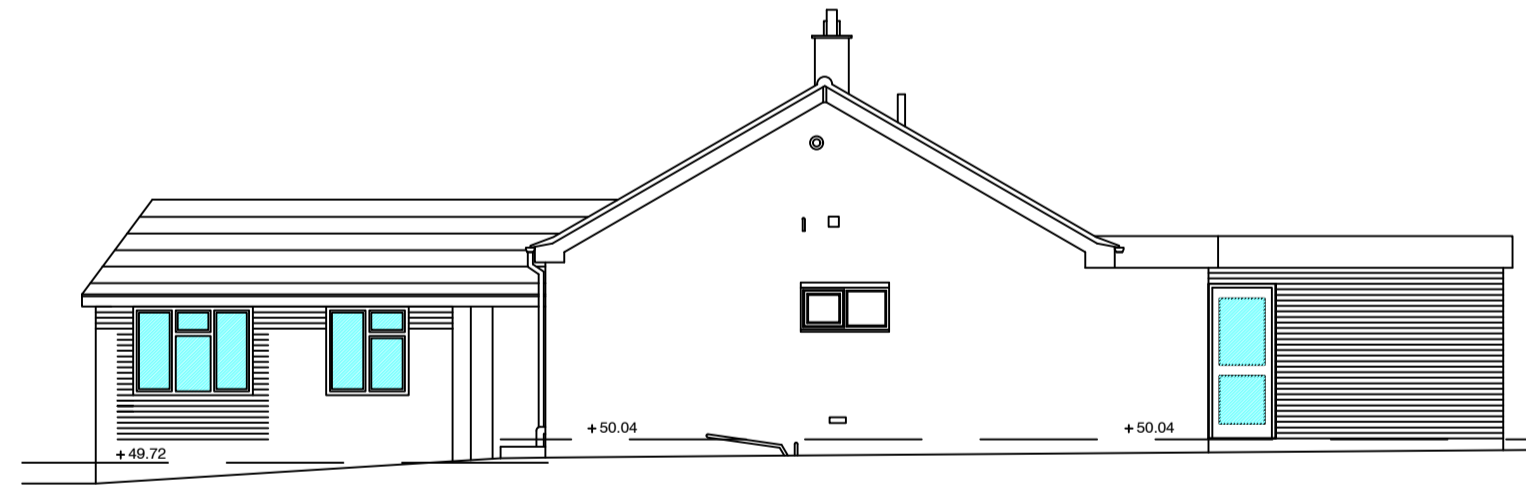


SIDE ELEVATION




REAR ELEVATION

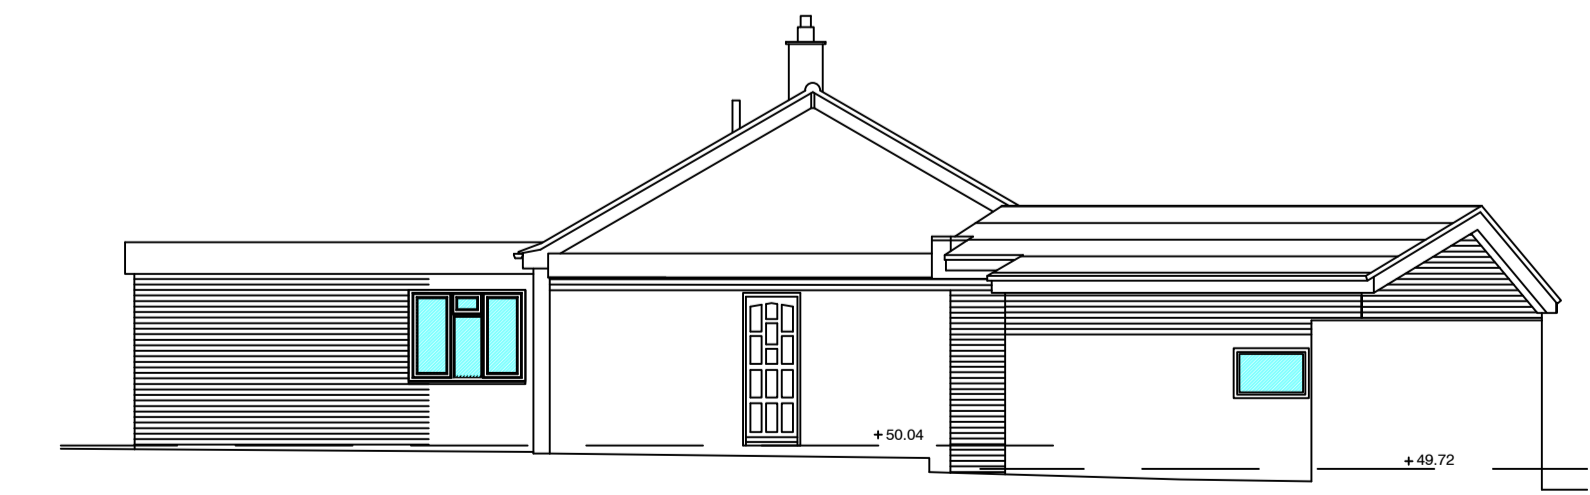


SIDE ELEVATION

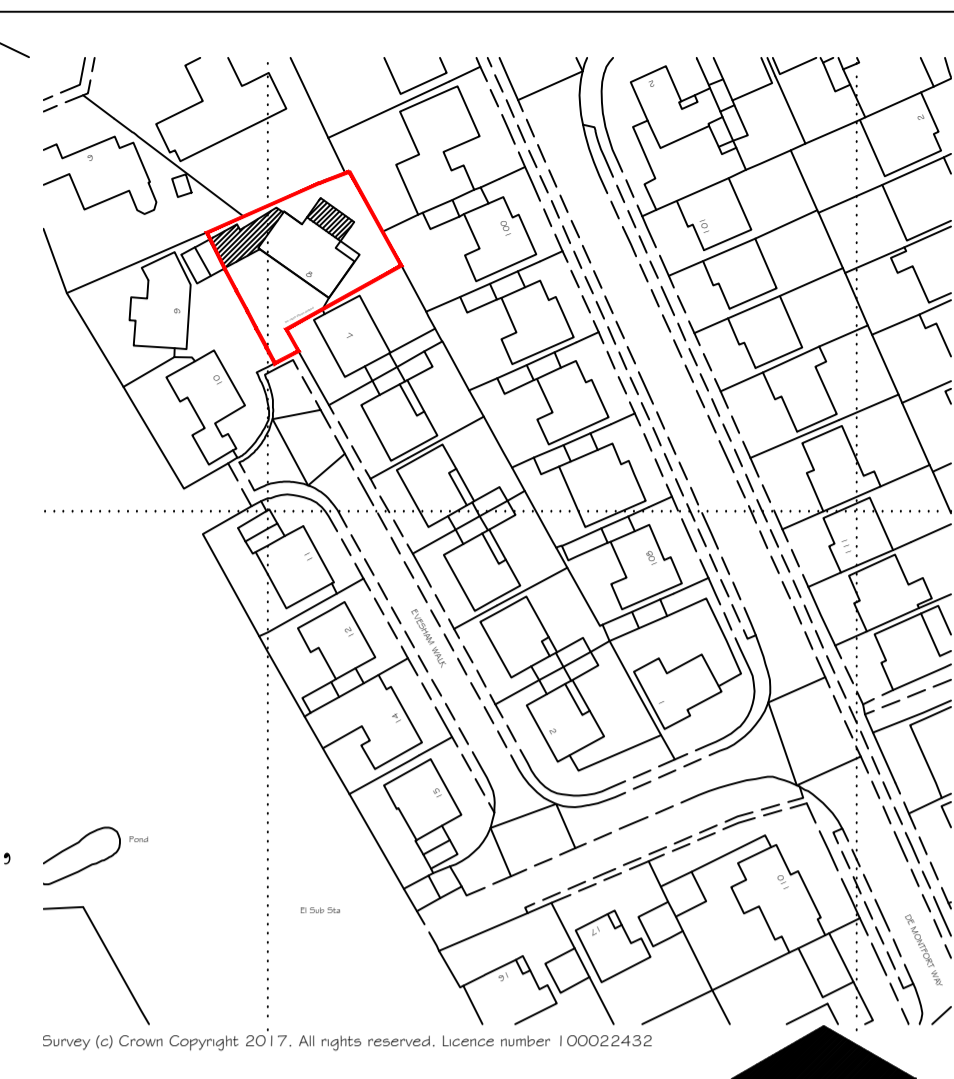

LOCATION PLAN 1:1250 NORTH

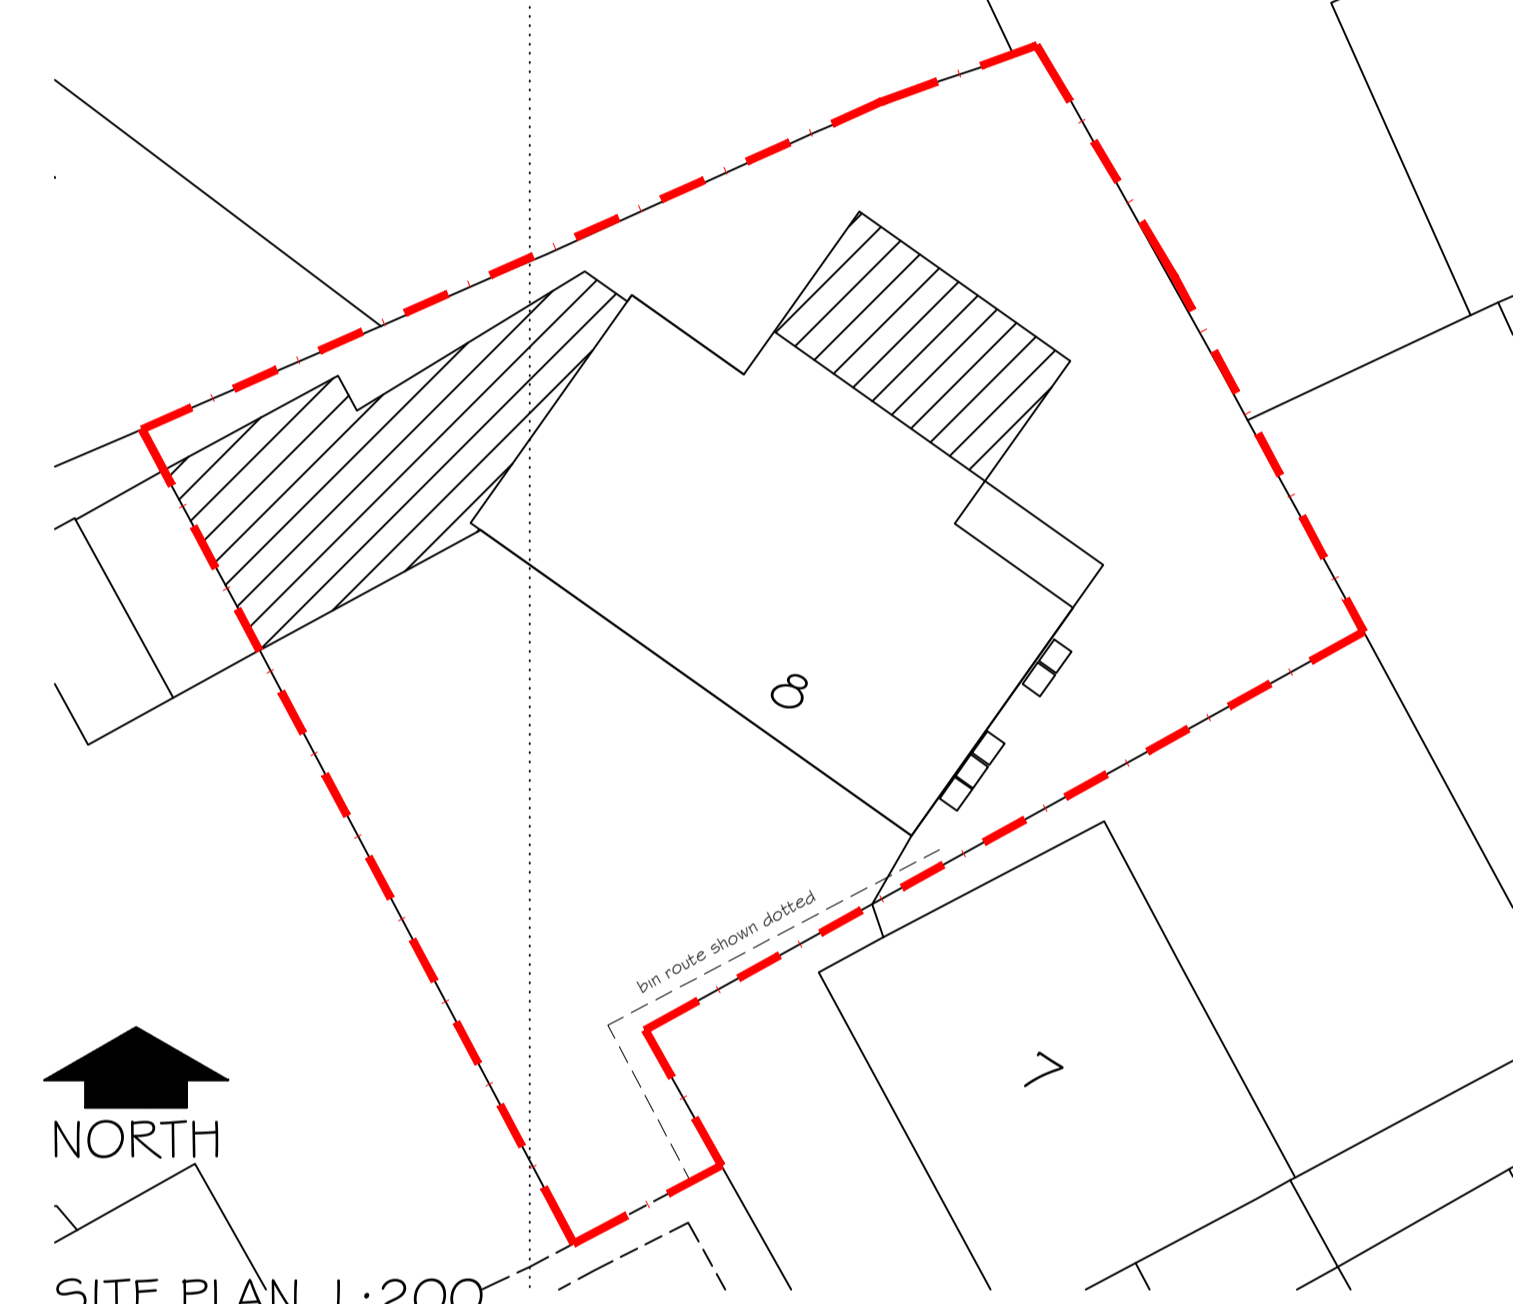

SITE PLAN 1:200 NORTH

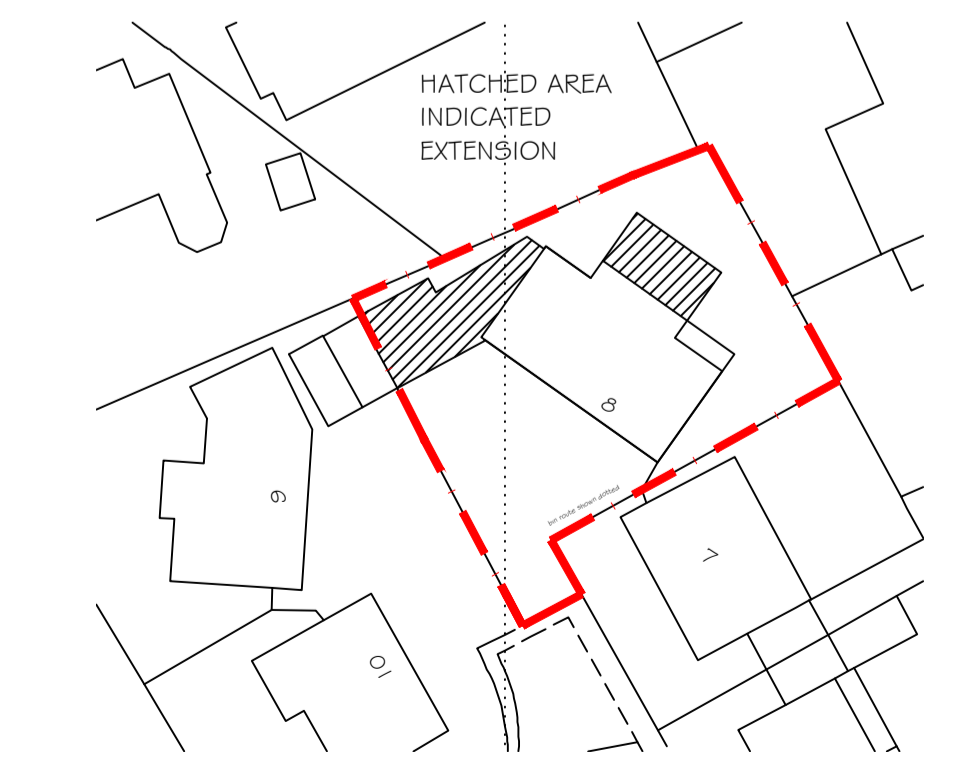

SITE PLAN 1:500

Reference drawings	Legend	Notes
		This drawing is to be read in conjunction with all related drawings. Do not scale from this drawing. All dimensions must be checked and verified on site before commencing any work or producing shop drawings. The originator should be notified immediately of any discrepancy. This drawing is copyright and remains the property of SH Architectural Services Limited.

3no sheffield style cycle racks, 1m spacing

refuse recycling & green bins

new 900 wide timber access gate


NOTES:
 ROOF TILES, FACING BRICKWORK & EXTERNAL JOINERY ALL TO MATCH EXISTING
 Details of adjacent properties are approximate only
 All site dimensions taken from ordinance survey layout & subject to site conditions & standard BS building tolerances
 All levels are given from ground levels directly adjacent to the perimeter of the building and do not take into account any differences in ground levels
 Rev D: side elevation updated as R.Sykes email 13 July 2020
 Rev C: updated as R.Sykes email 6 July 2020
 Rev B: bins & cycle racks added 19 May 2020
 Rev A: updated as planning consultant email 18 May 2020

Chartered Institute of Architectural Technologists		the qualifying body in Architectural Technology since 1965	
Revision	Description	Drawn	Checked
	Revisions	Date	
Project PROPOSED PLANS AND ELEVATIONS			
Client 8 EVESHAM WALK COVENTRY CV4 7DR			
Drawn	SWH	Date	04/2020
Scale	1:50 1:100	(when plotted at A1 format)	
S. H. Architectural Services Ltd. 33 Belvedere Road, Earlsdon, Coventry CV5 6FG Telephone (024) 7667 8753, Fax (024) 7667 0667 Email info@sharchitectural.co.uk			
Drawing number	1/4/20-02	Rev	D


EXISTING

Reference drawings Legend Notes


This drawing is to be read in conjunction with all related drawings. Do not scale from this drawing. All dimensions must be checked and verified on site before commencing any work or producing shop drawings. The originator should be notified immediately of any discrepancy. This drawing is copyright and remains the property of SH Architectural Services Limited.

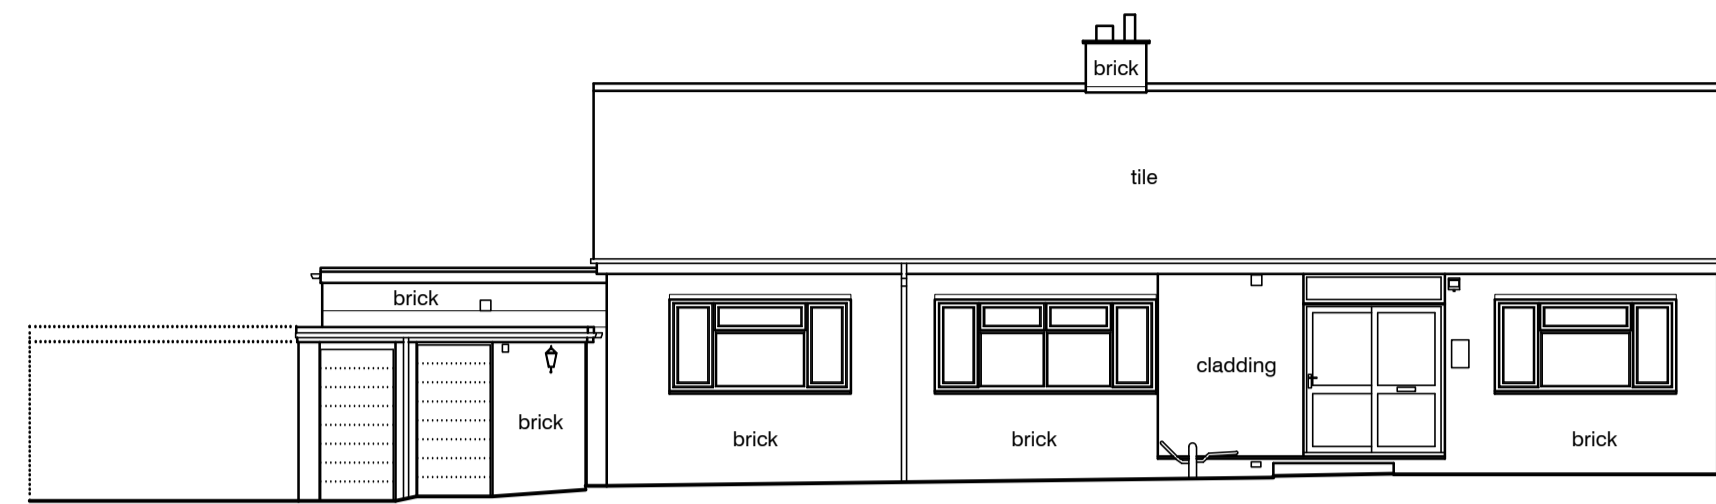


FRONT ELEVATION

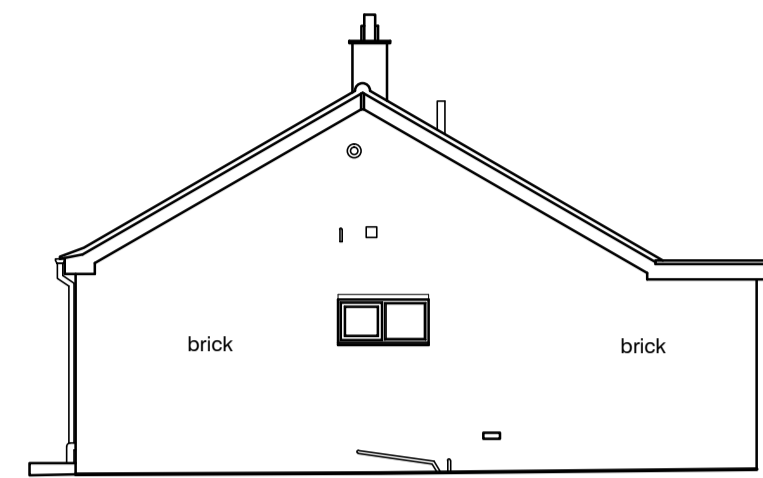



SIDE ELEVATION

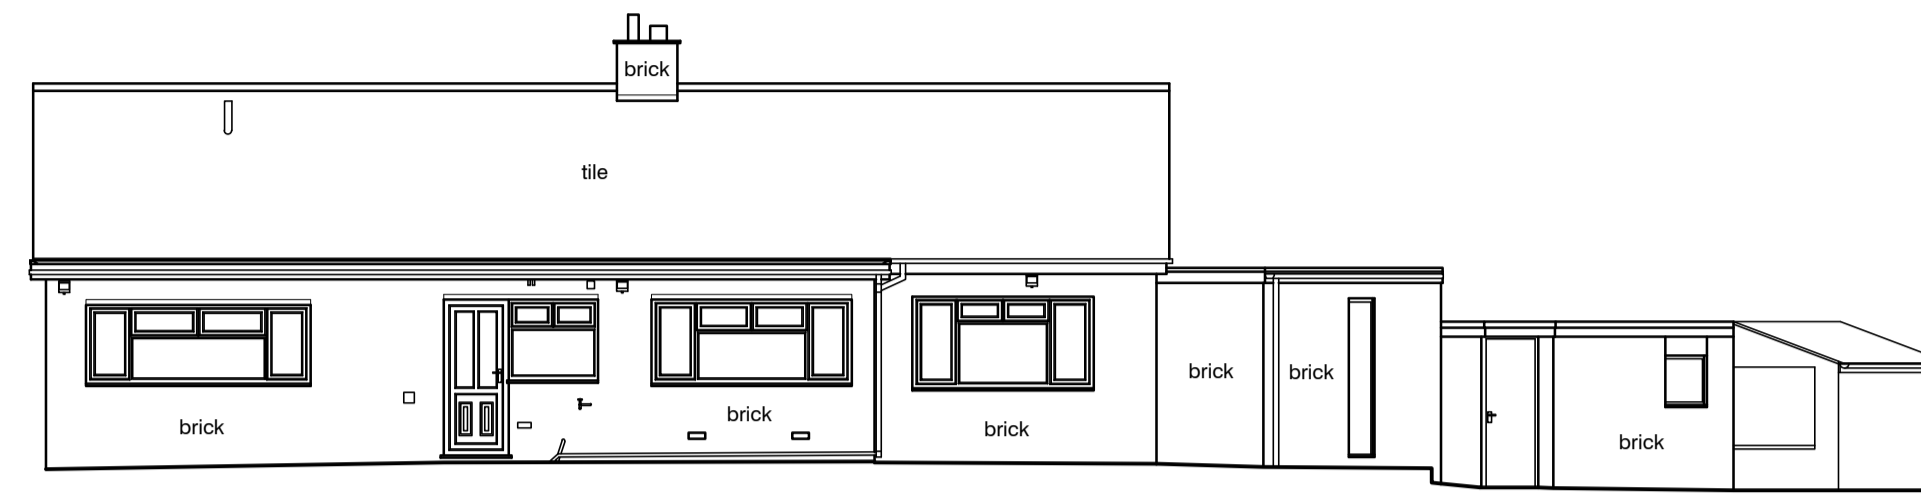

REAR ELEVATION

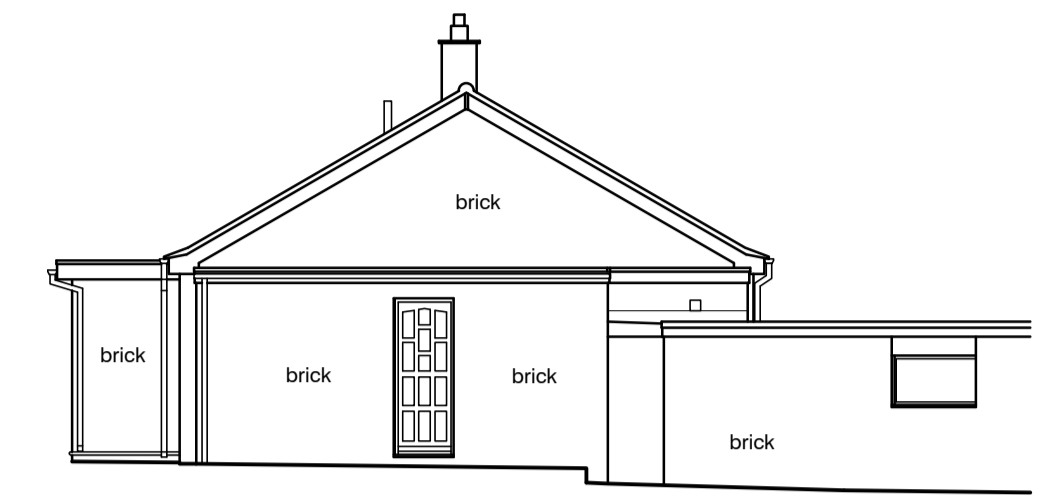

SIDE ELEVATION

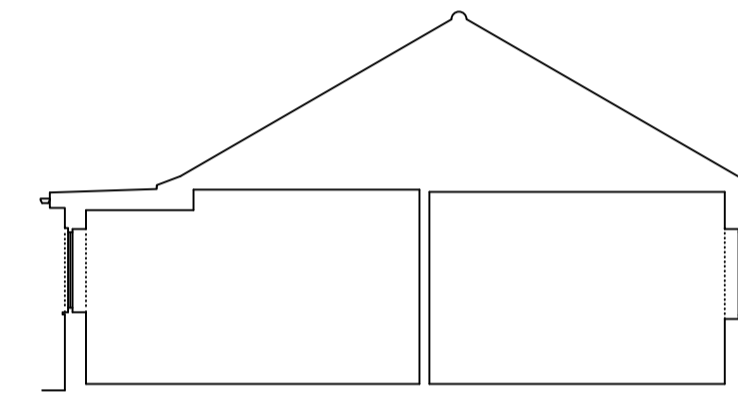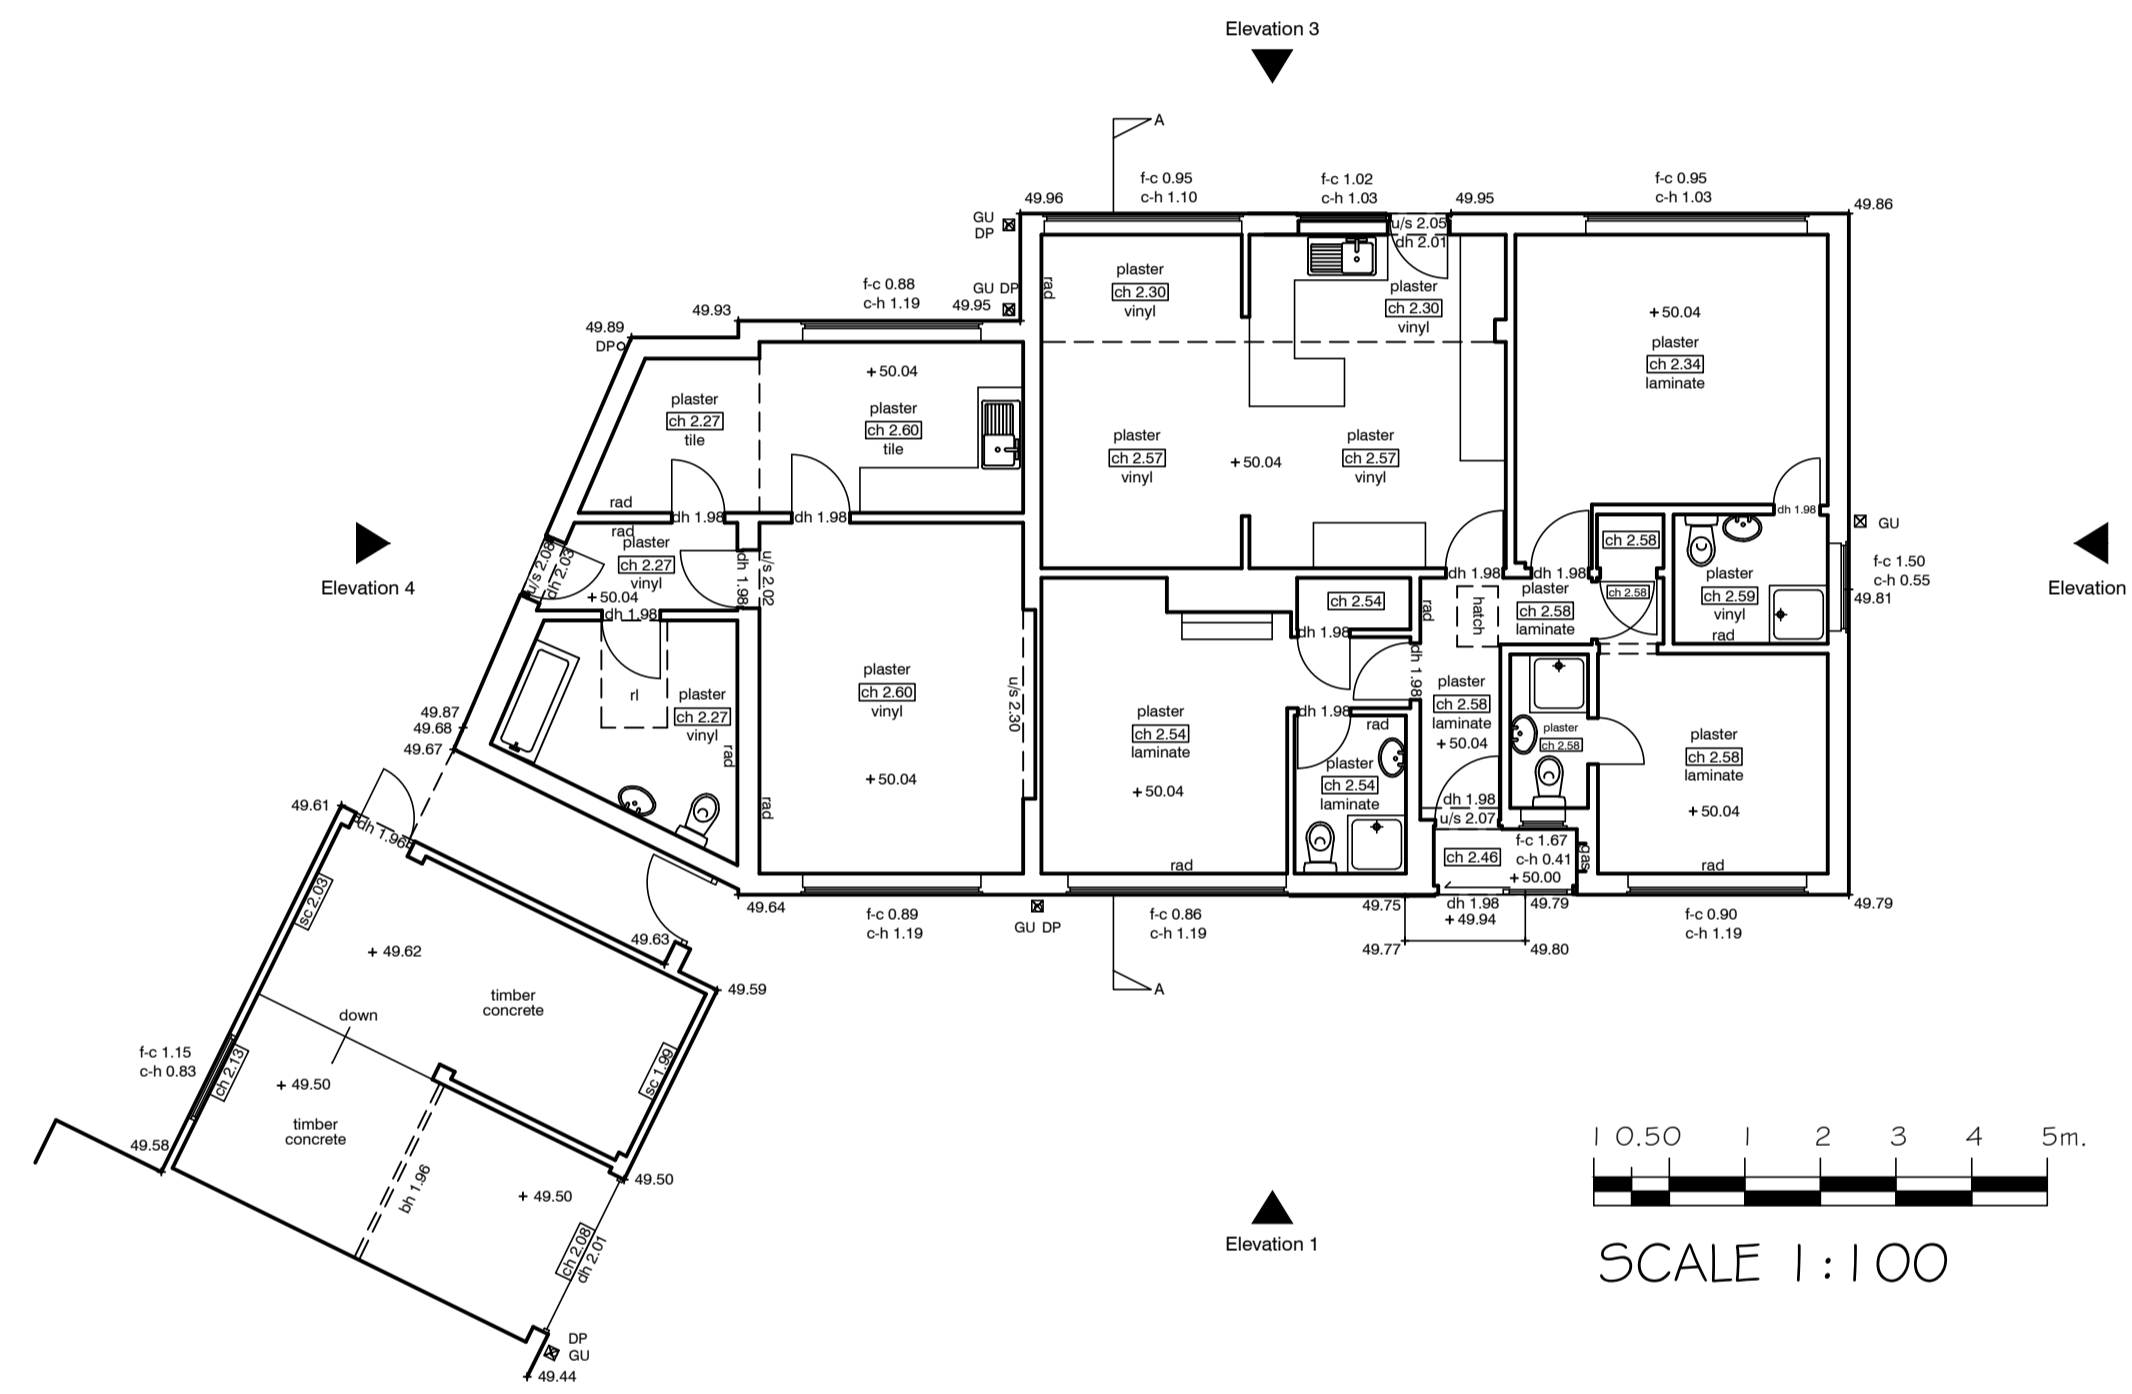

SECTION

GROUND FLOOR

Symbol & Abbreviation Key.

SANITARY (INDICATIVE ONLY)

- WC
- BIDET
- URINAL
- WASH HAND BASIN
- SINK
- SLUICE
- SINK & DRAINER
- SHOWER TRAY
- BATH

OTHER ABBREVIATIONS

- a/c AIR CONDITIONING UNIT
- bl BOILER
- ck COOKER
- cbd CUPBOARD
- elec ELECTRICS
- fb FLOOR BOARDS (SYMBOL INDICATES BOARD DIRECTION)
- fp FIREPLACE
- pr PIPE RISER
- rad RADIATOR
- rl ROOF LIGHT
- rsd ROLLER SHUTTER DOOR
- tk TANK

ANNOTATION

- ah 1.99 ARCH HEIGHT
- sp 1.78 SPRINGER HEIGHT
- uh 2.43 BEAM HEIGHT TO UNDERSIDE UNDERSIDE
- uh 2.43 UNDERSIDE
- dh 1.99 DOOR HEIGHT
- fc 1.55 FLOOR TO CILL HEIGHT
- ch 0.89 CILL TO HEAD HEIGHT
- ch 2.88 CEILING HEIGHT
- ch 1.99 HIGHEST / LOWEST POINT OF SLOPING CEILING
- ch 2.88 SUSPENDED CEILING HEIGHT

Chartered Institute of Architectural Technologists
the qualifying body in Architectural Technology since 1965

Description	EXISTING PLANS AND ELEVATIONS		
	Client	8 EVESHAM WALK COVENTRY CV4 7DR	
Drawn	SWH	Date	04/2020
Scale	1:100 (when plotted at A1 format)		
S. H. Architectural Services Ltd. 33 Belvedere Road, Earlsdon, Coventry CV5 6FG Telephone (024) 7667 9753. Fax (024) 7667 0667 Email info@sharchitectural.co.uk			
Drawing number	1/4/20-01		Rev

