


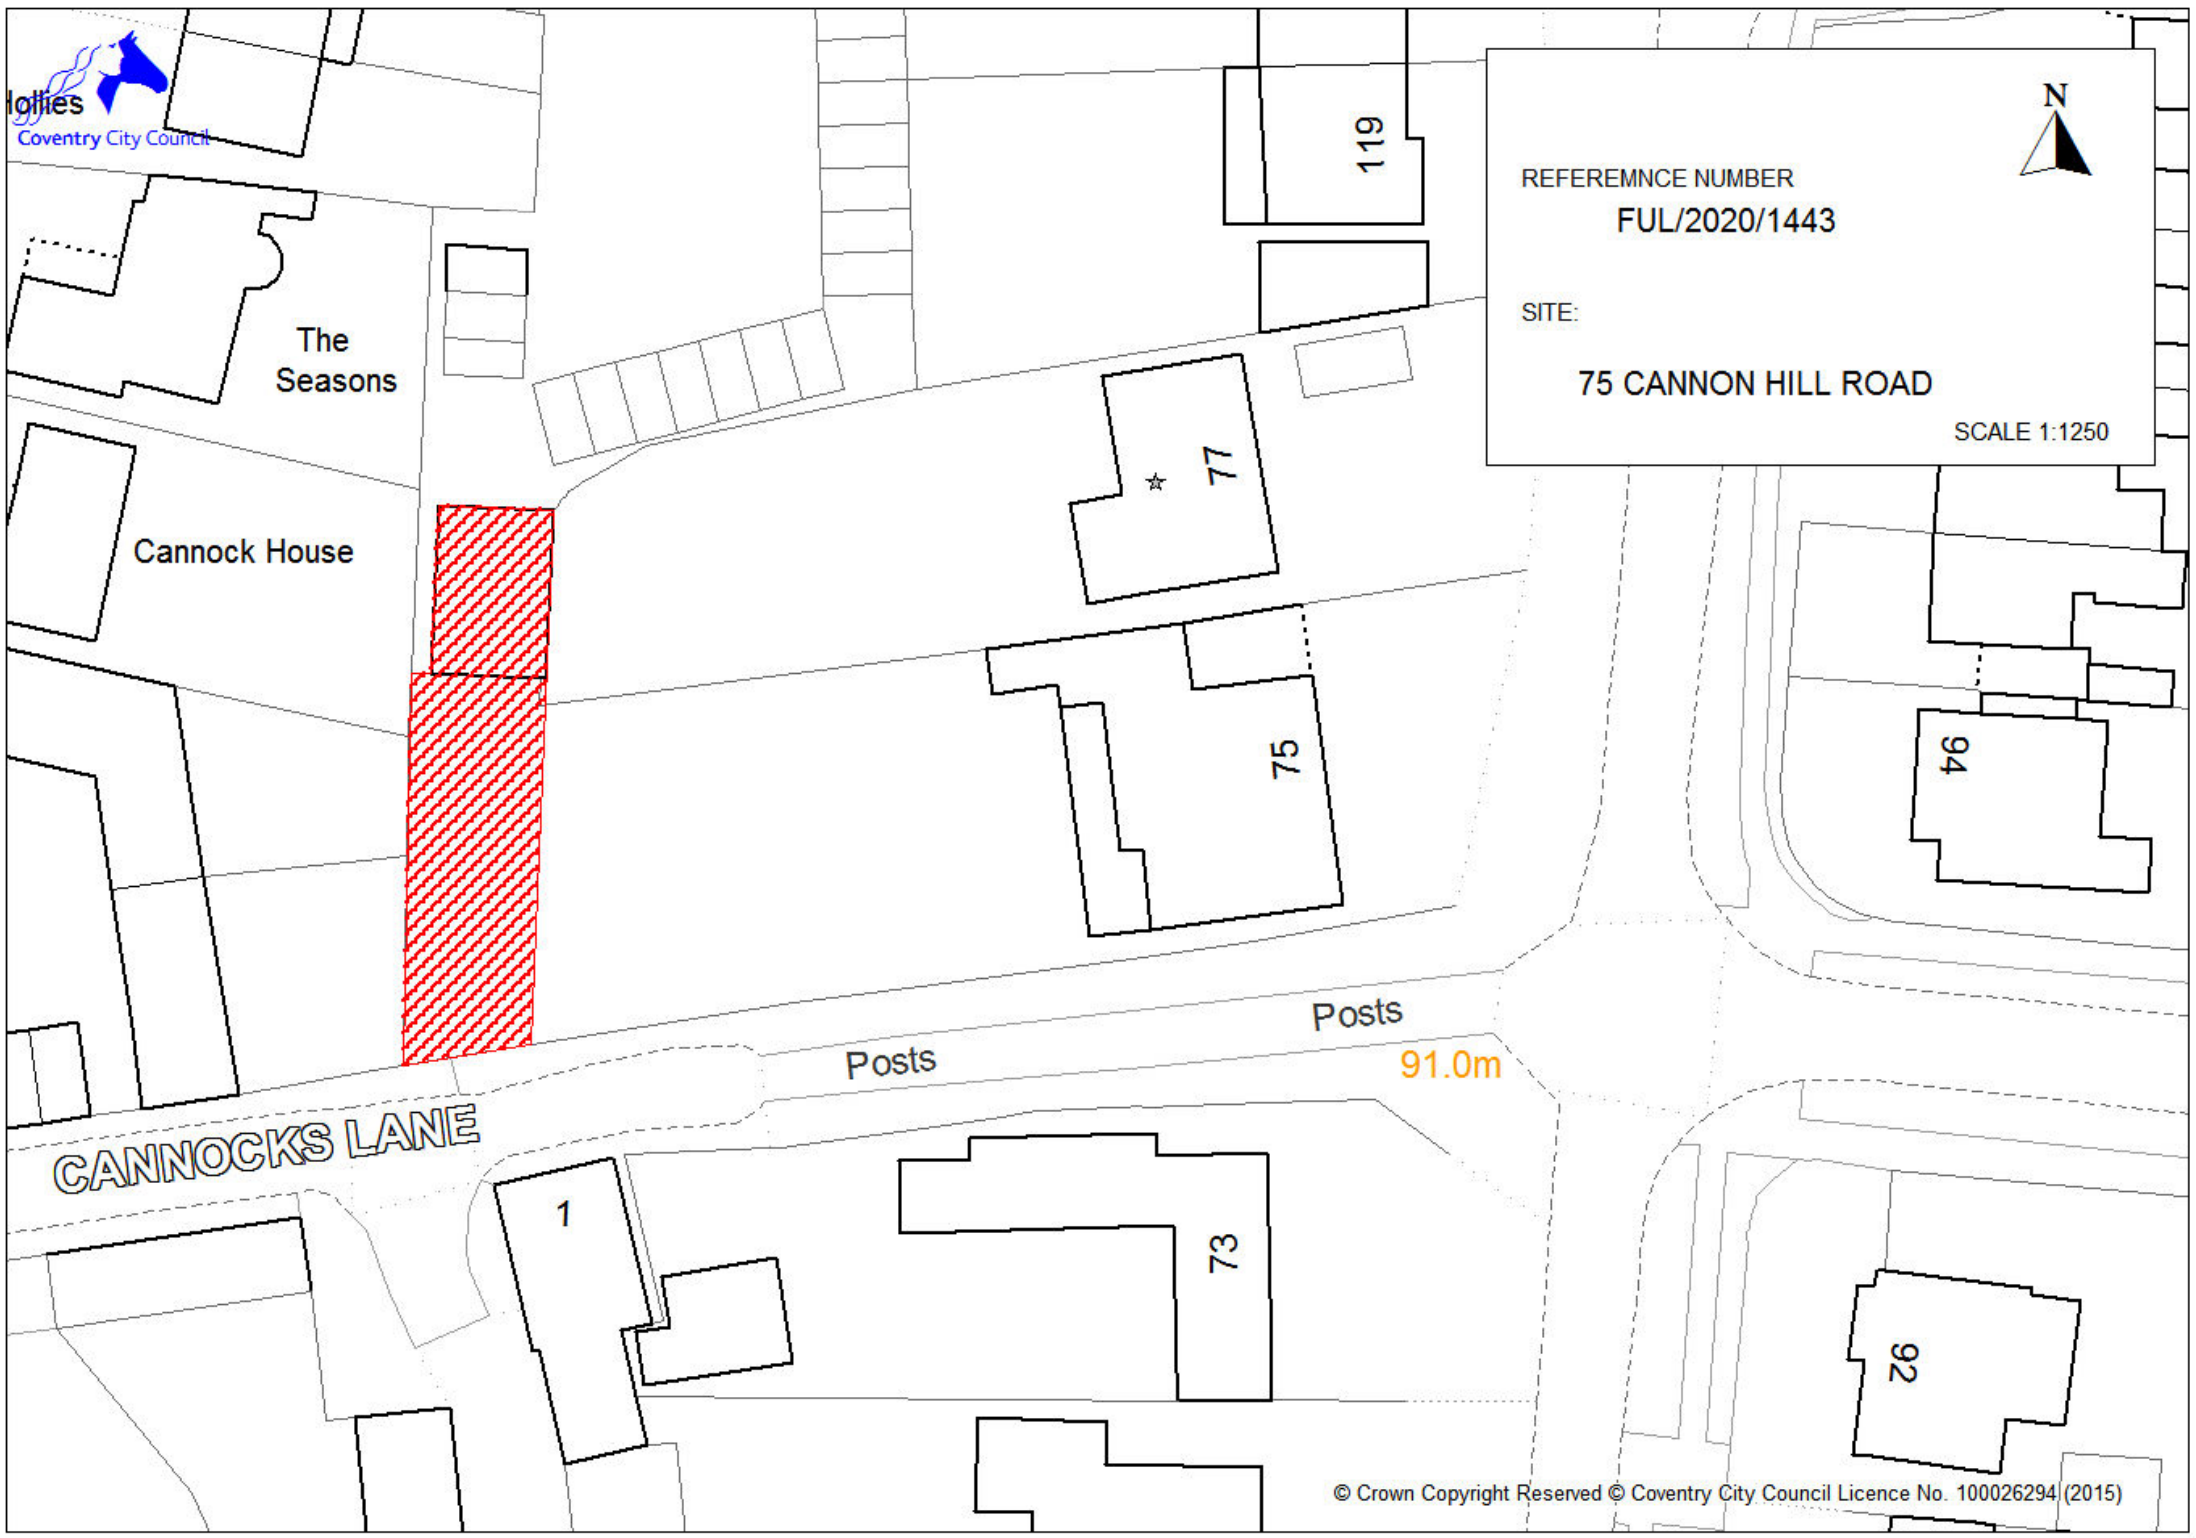


REFEREMNCE NUMBER
FUL/2020/1443


SITE:
75 CANNON HILL ROAD

SCALE 1:1250



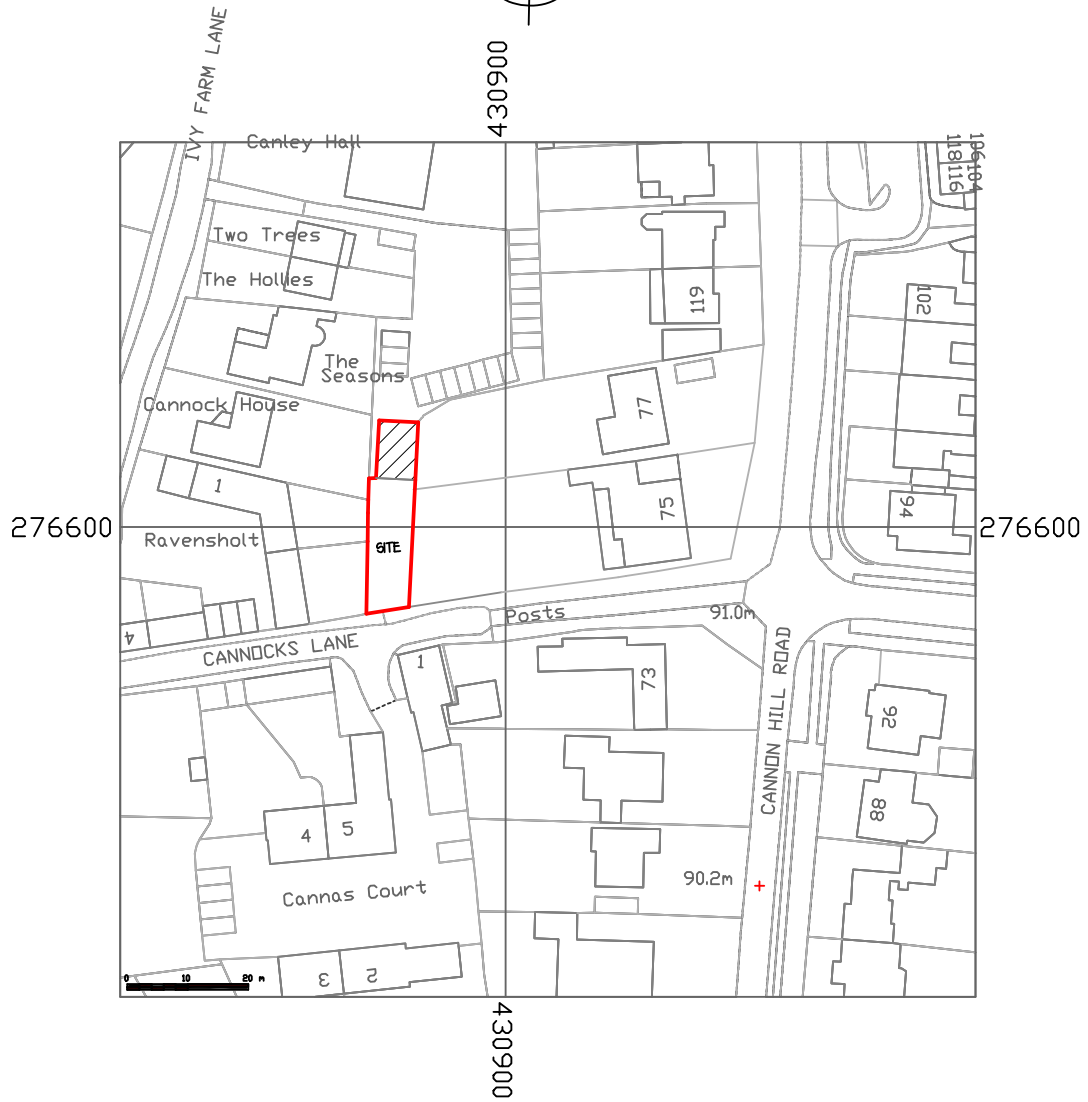


LOCATION PLAN 1:1250

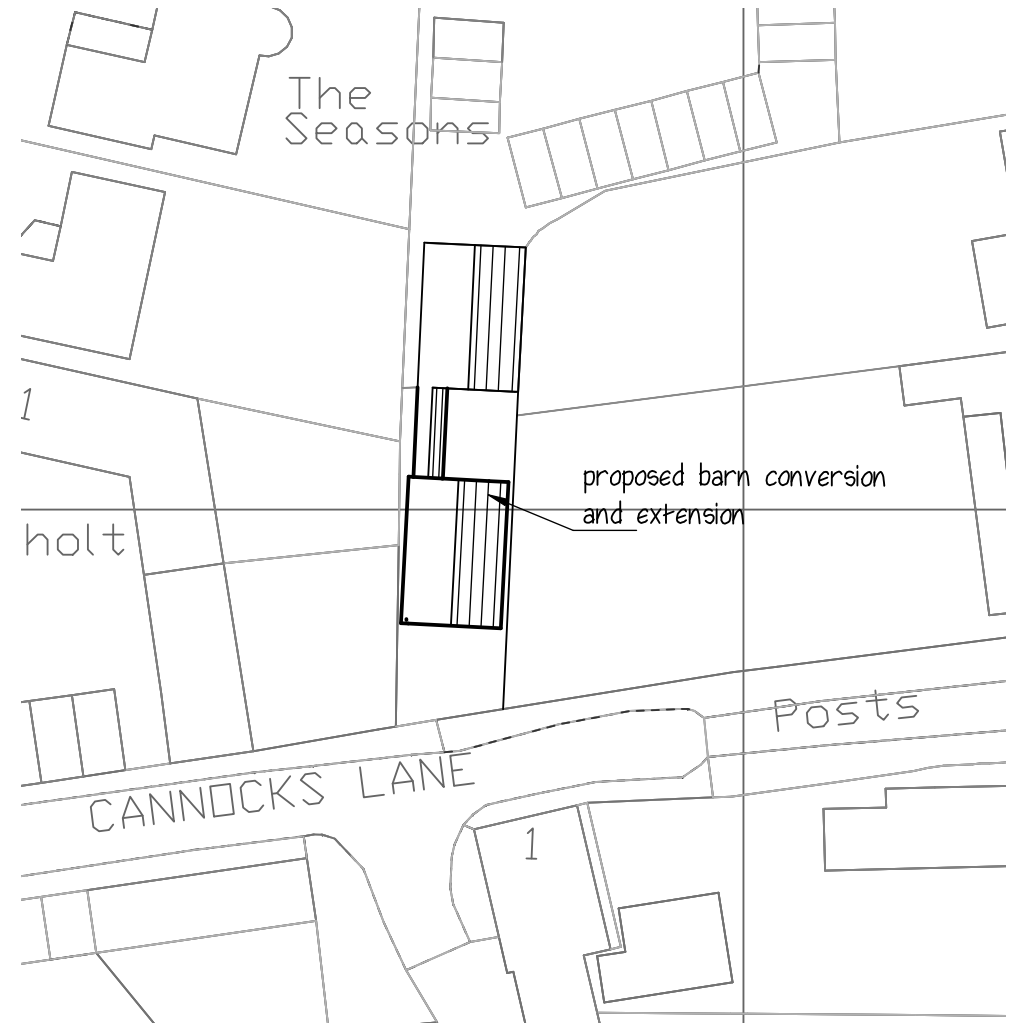


BLOCK PLAN 1:500


JOB NO 390	DRG NO 3	REV
---------------	-------------	-----

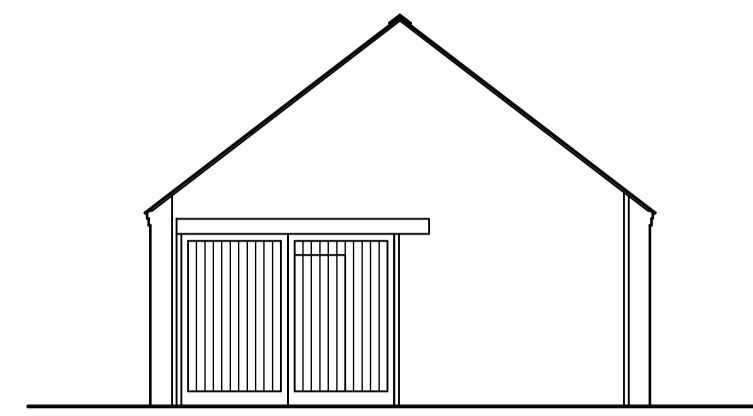


FRONT ELEVATION

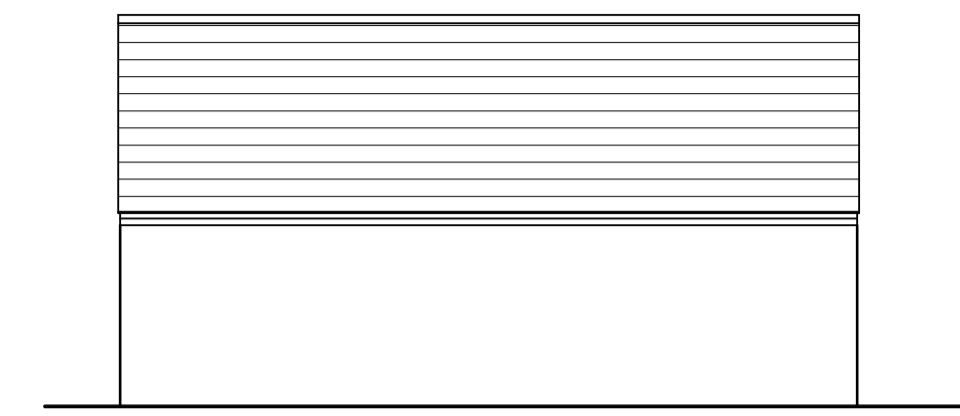


SIDE ELEVATIONS

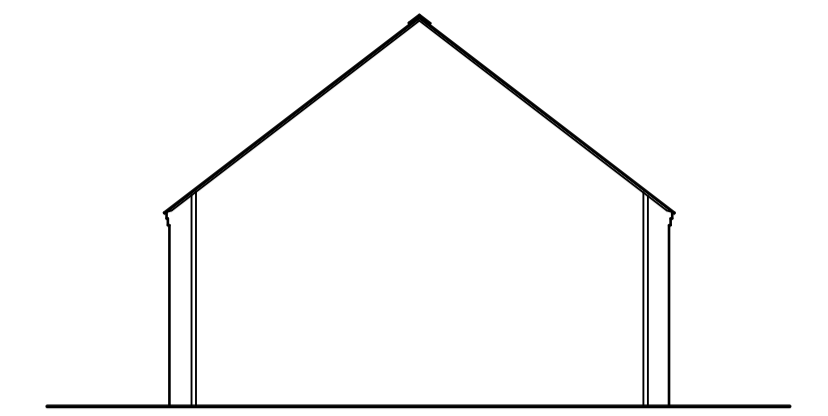



REAR ELEVATION (assumed)

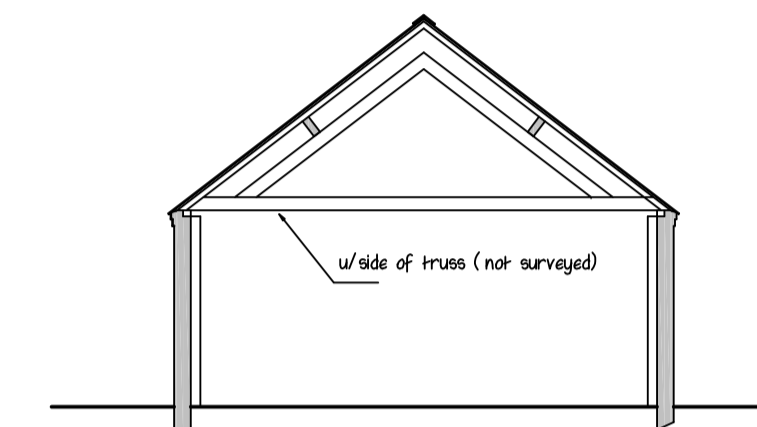

SECTION 'A-A'

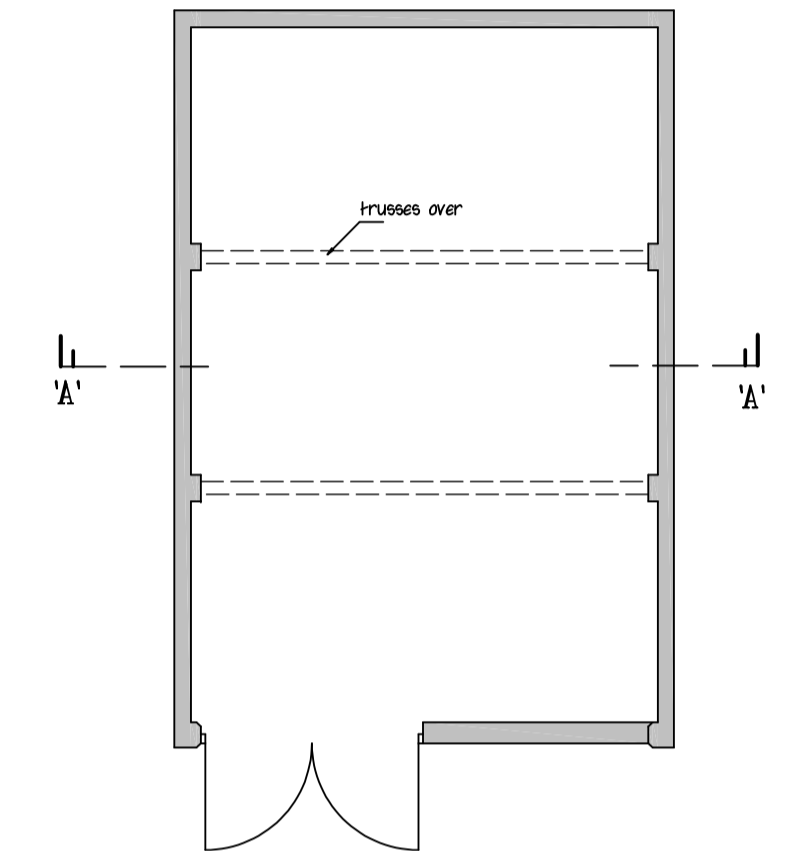


FLOOR PLAN

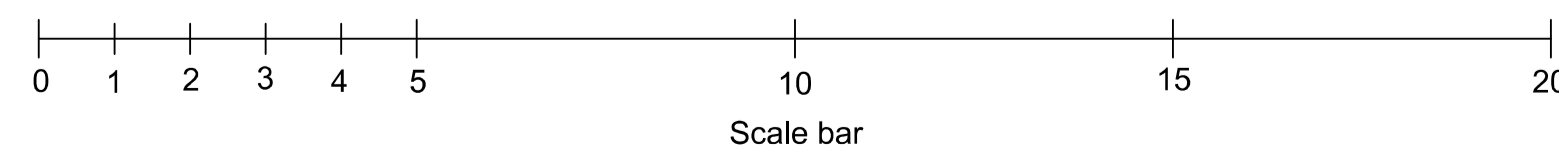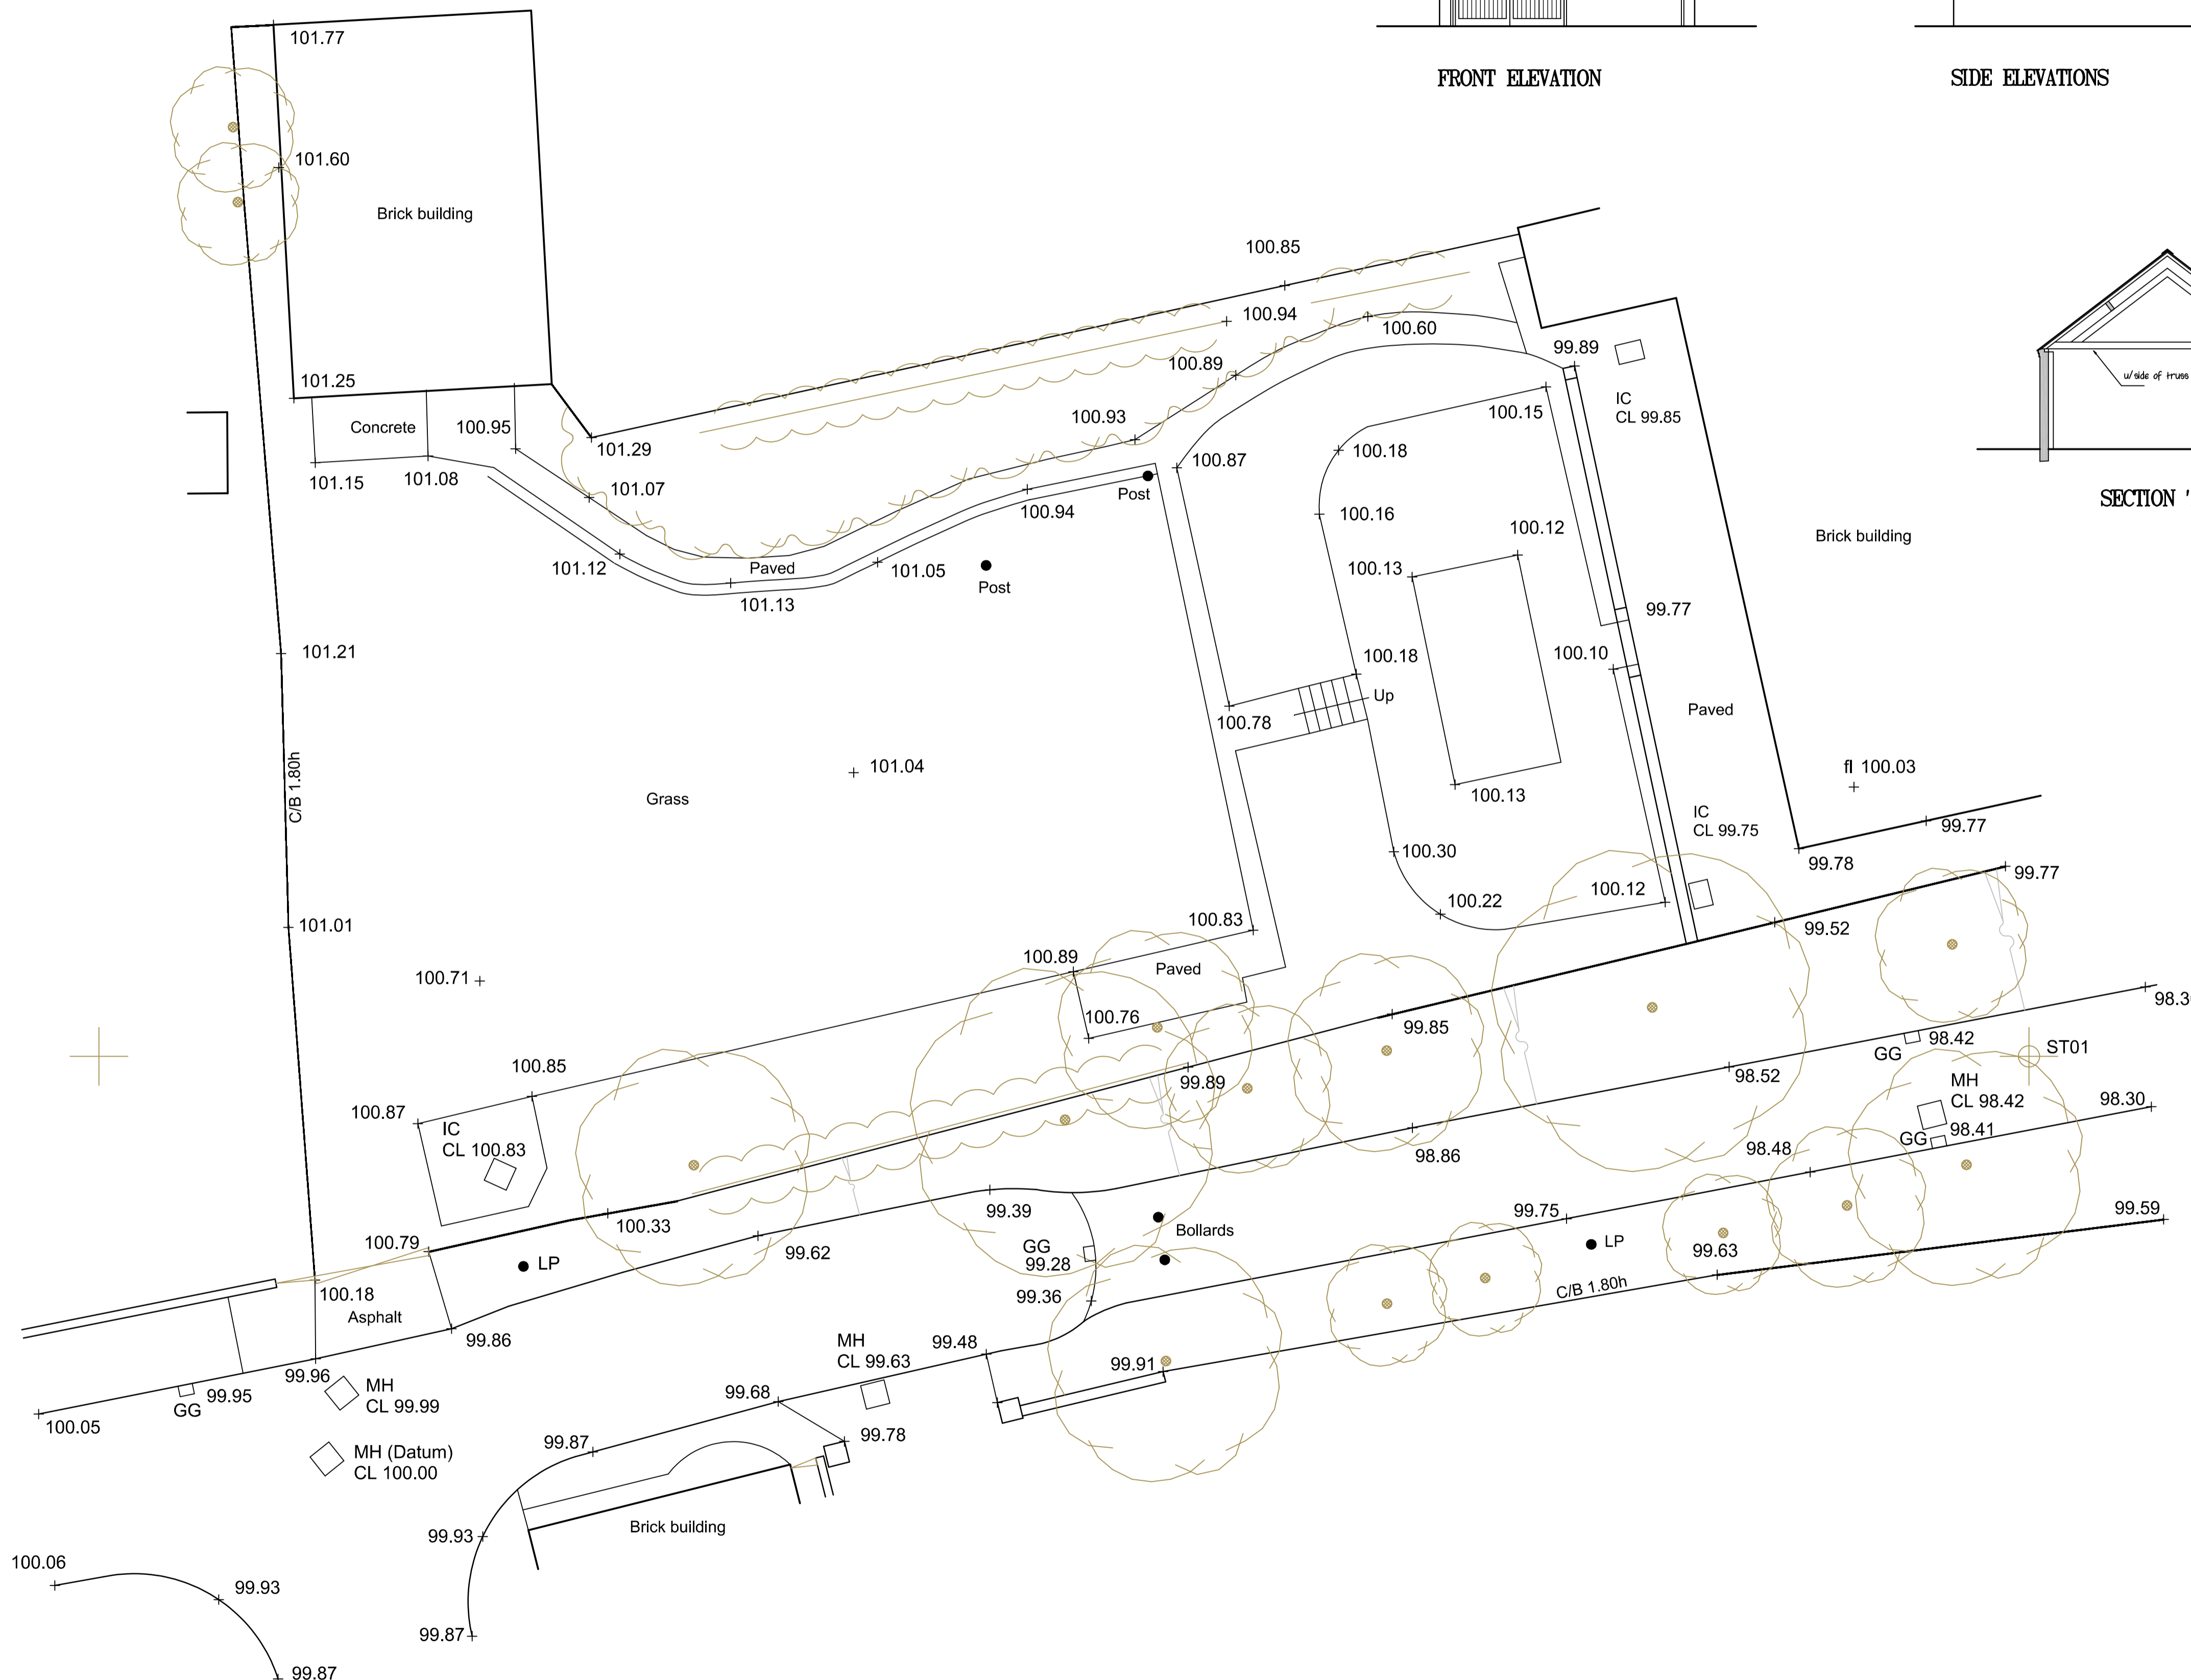


12 'Saint Marys House'
417 Broad Lane
Coventry
CV5 7AX
Tel: 07557435230

Duke Geden
Designs
Ltd


Client		
[REDACTED]		
Job Title		
PROPOSED BARN CONVERSION AND EXTENSION TO FORM SINGLE STOREY DWELLING R/O 75 CANNON HILL ROAD COVENTRY CV4 7DF		
Drawing		
SURVEY		
SCALE	1:100	DATE
		MAY 2019
JOB NO	PRG NO	REV
380	1	

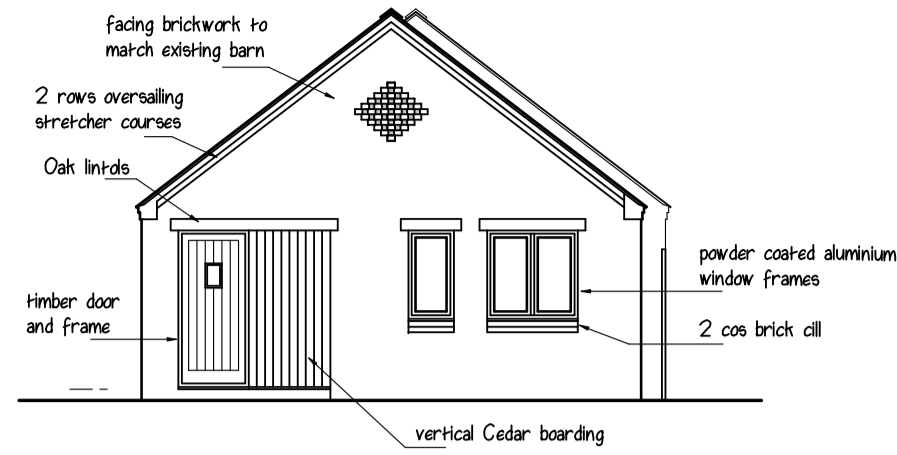


PROPOSED FRONT ELEVATION

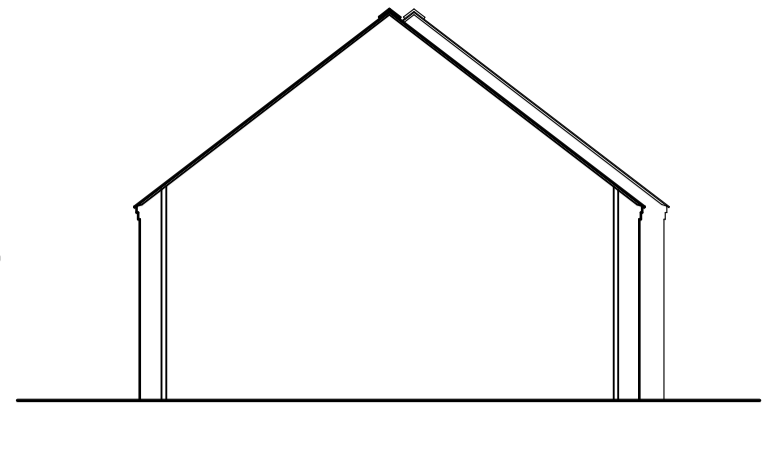


REAR ELEVATION

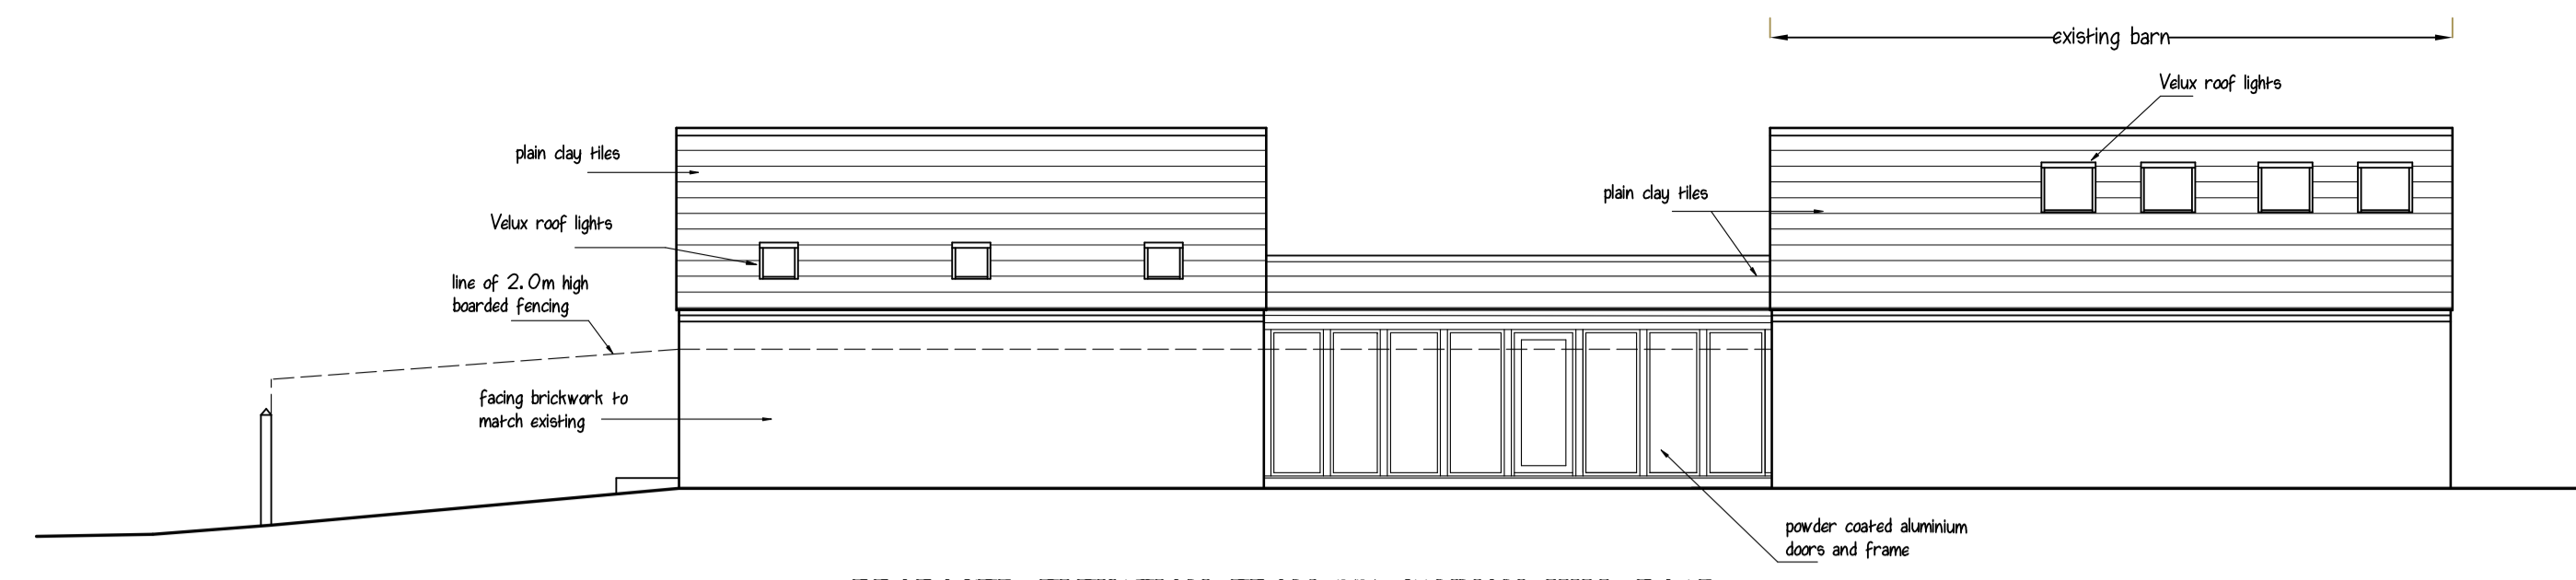


PROPOSED ELEVATION FROM 77 CANNON HILL ROAD

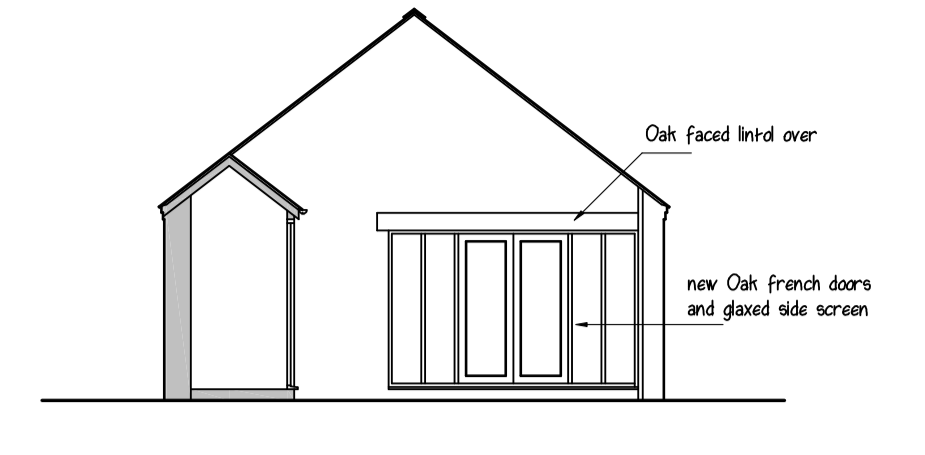



COURTYARD ELEVATION TO LOUNGE/KITCHEN DINING.

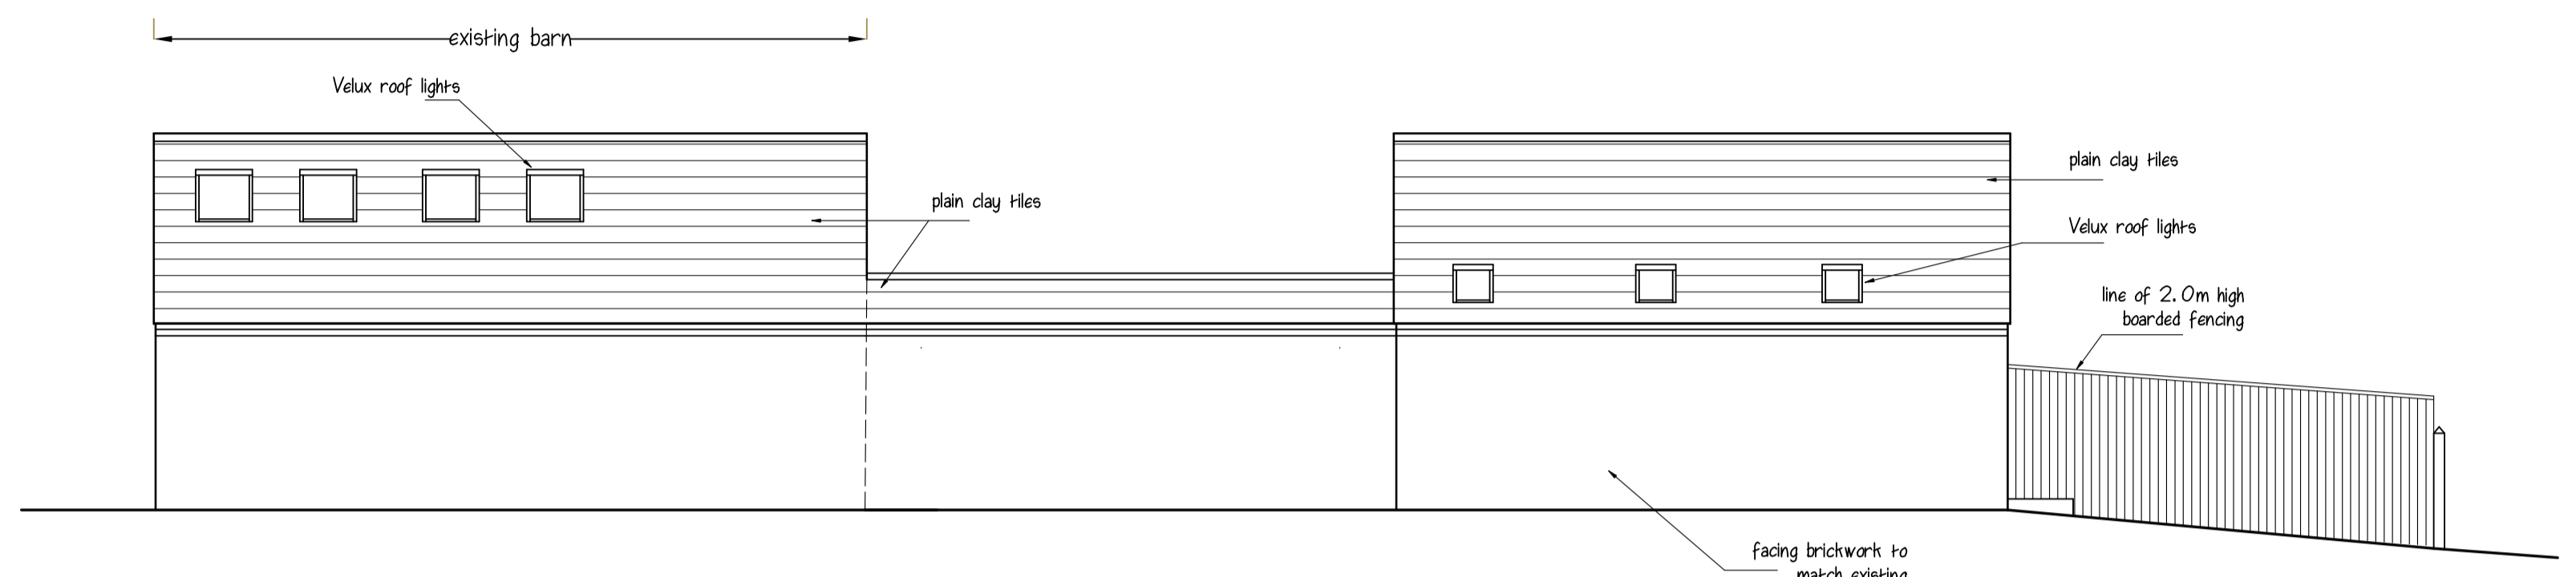

PROPOSED SIDE ELEVATION

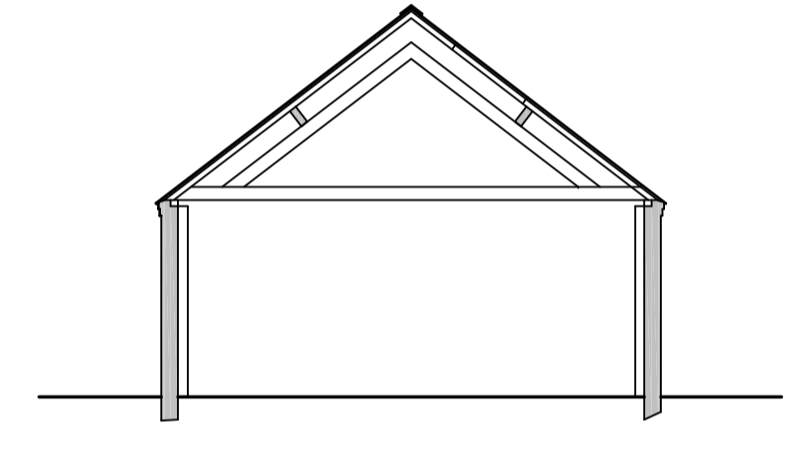







EXISTING SECTION

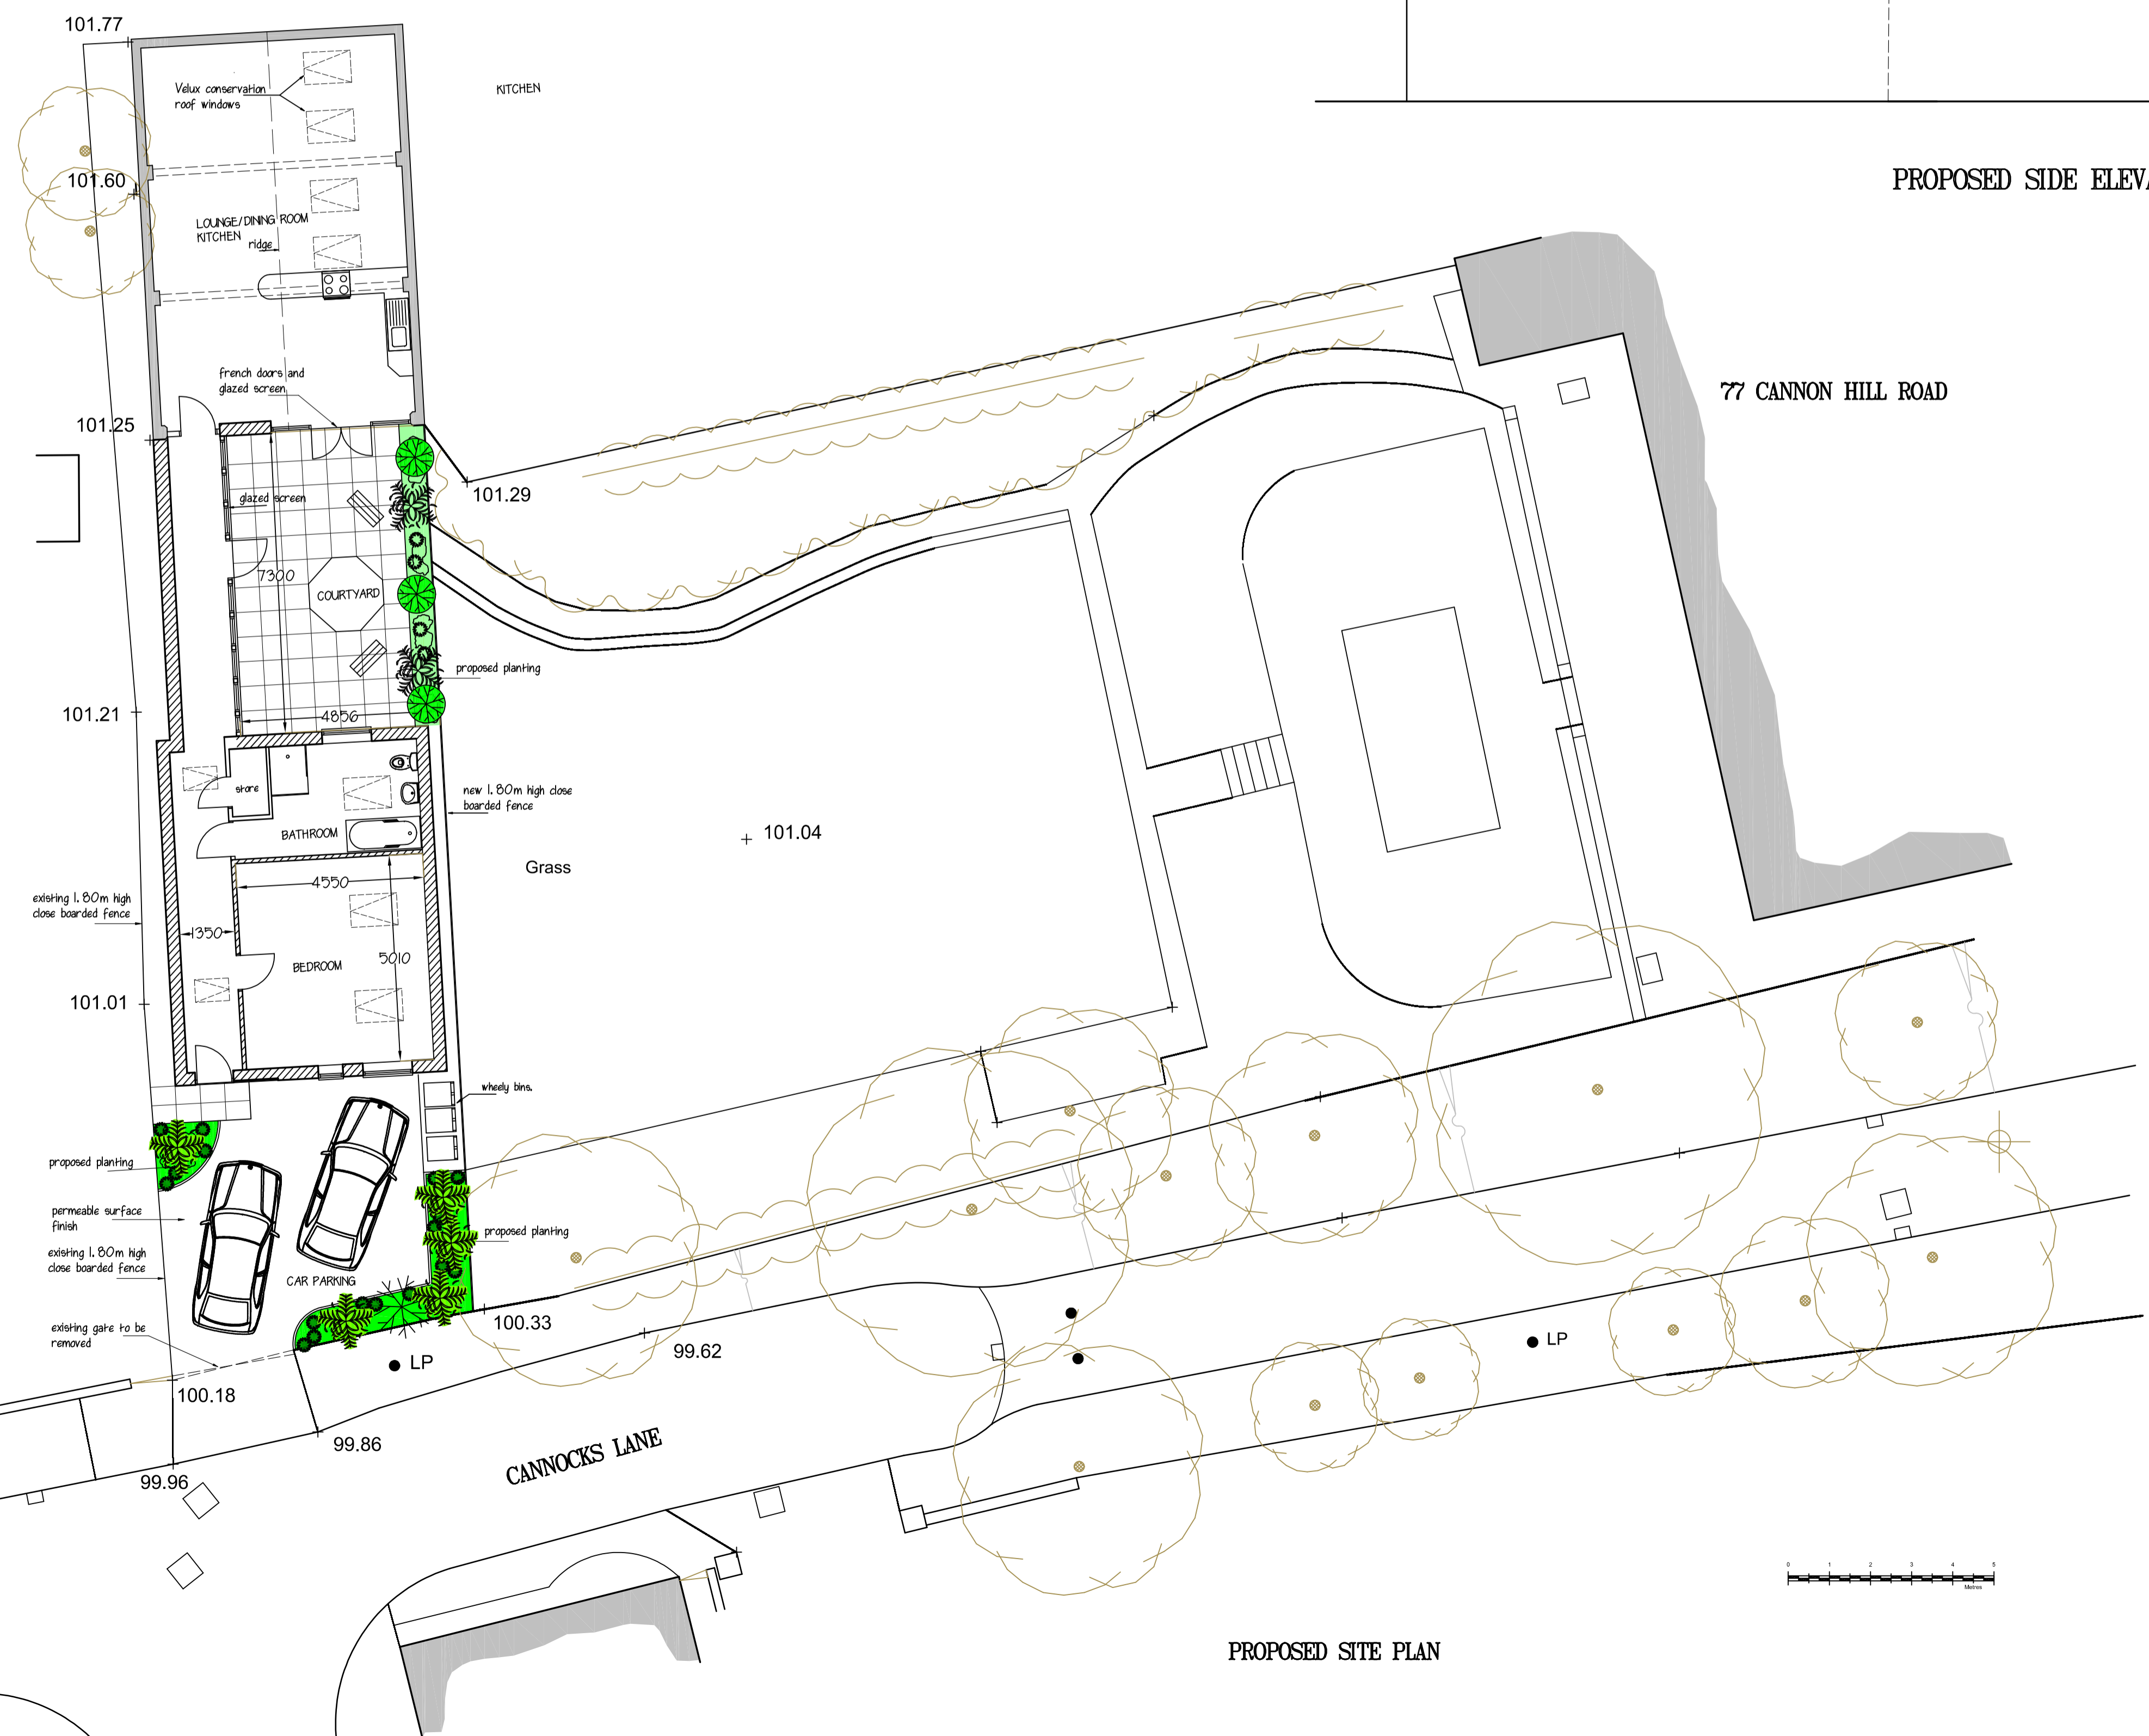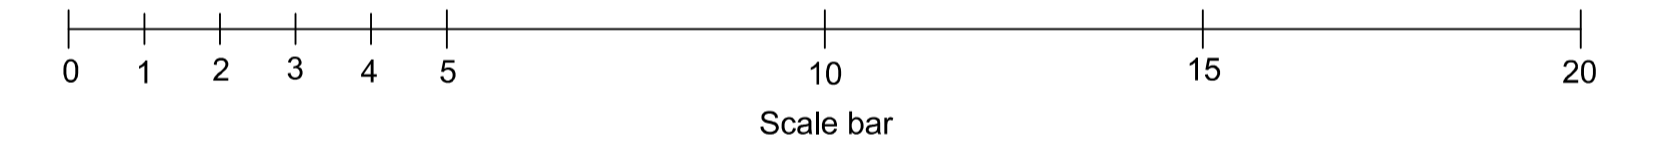

PROPOSED SITE PLAN

12 'Saint Marys House'
 417 Broad Lane
 Coventry
 CV5 7AX
 Duke Geden
 Designs
 Ltd
 Tel : 07557435230

Client			
[REDACTED]			
Job Title			
PROPOSED BARN CONVERSION AND EXTENSION TO FORM SINGLE STOREY DWELLING R/O 75 CANNON HILL ROAD COVENTRY CV4 7DF			
Drawing			
PLANNING PROPOSAL			
SCALE	1:100 @ A1	DATE	JUNE 2020
JOB NO	390	DRG NO	2
		REV	E

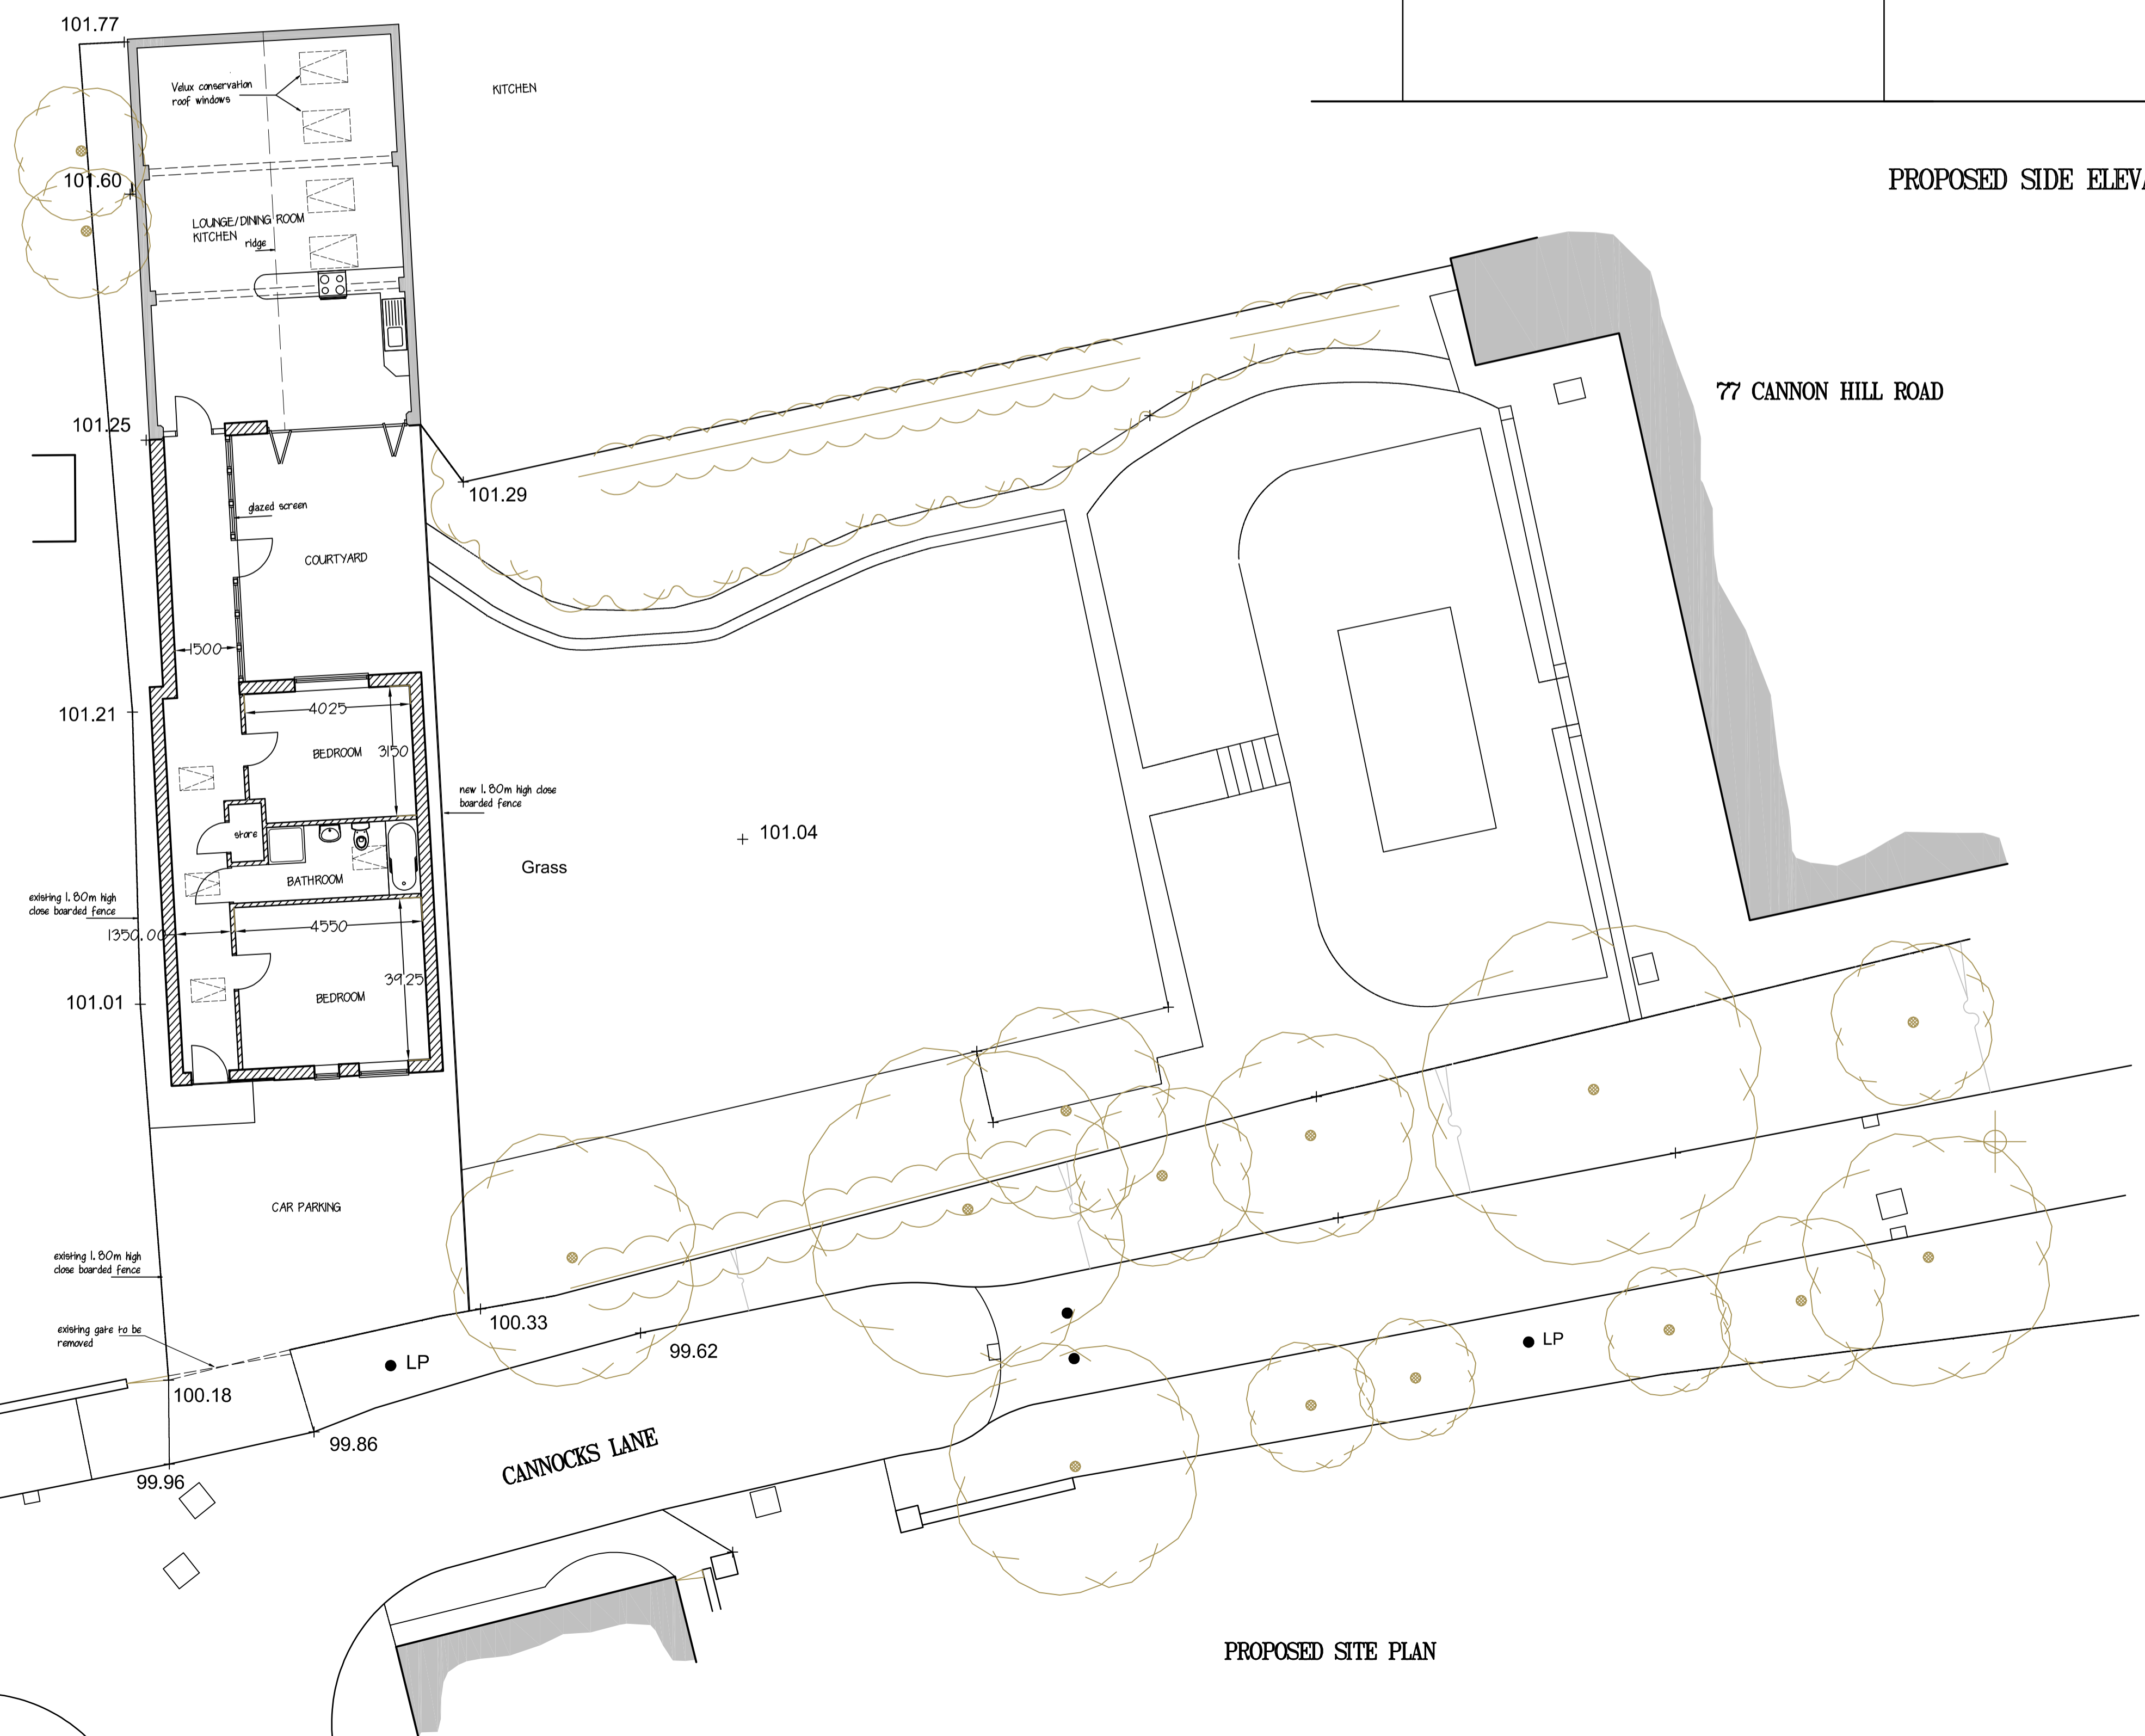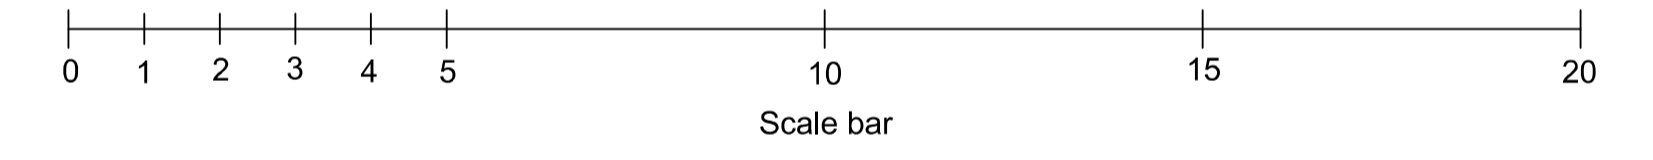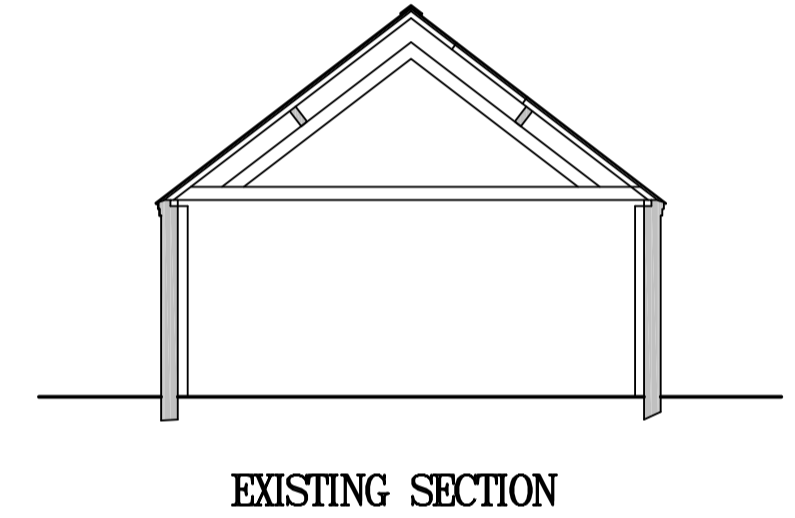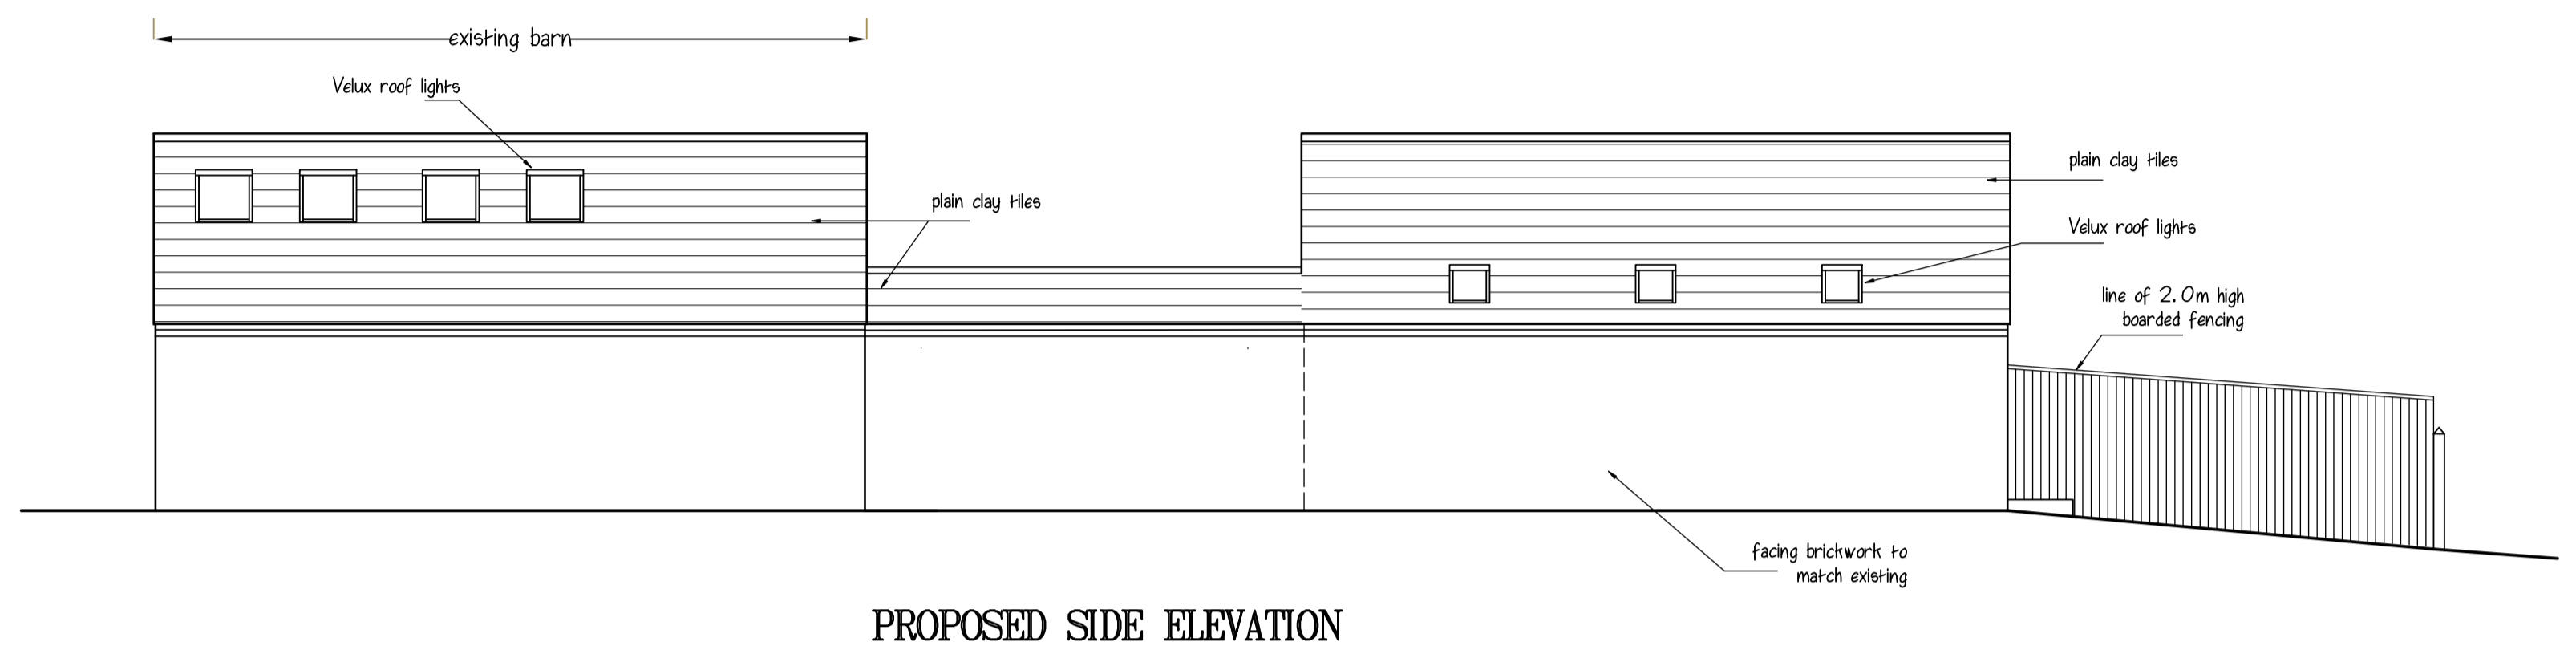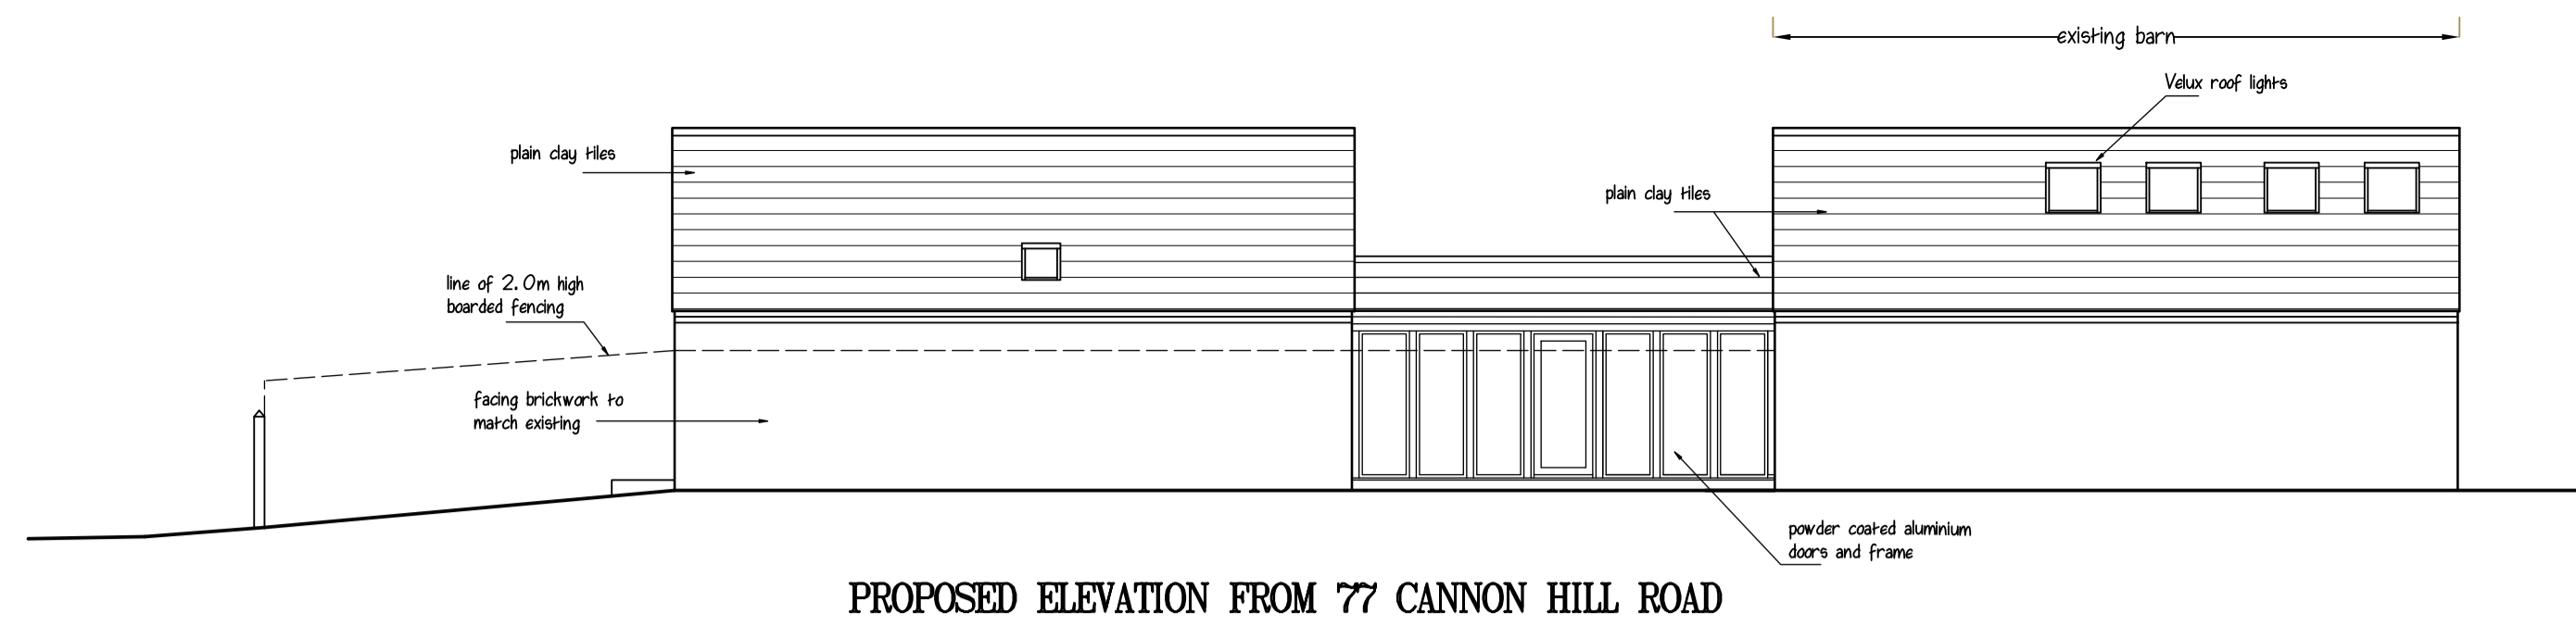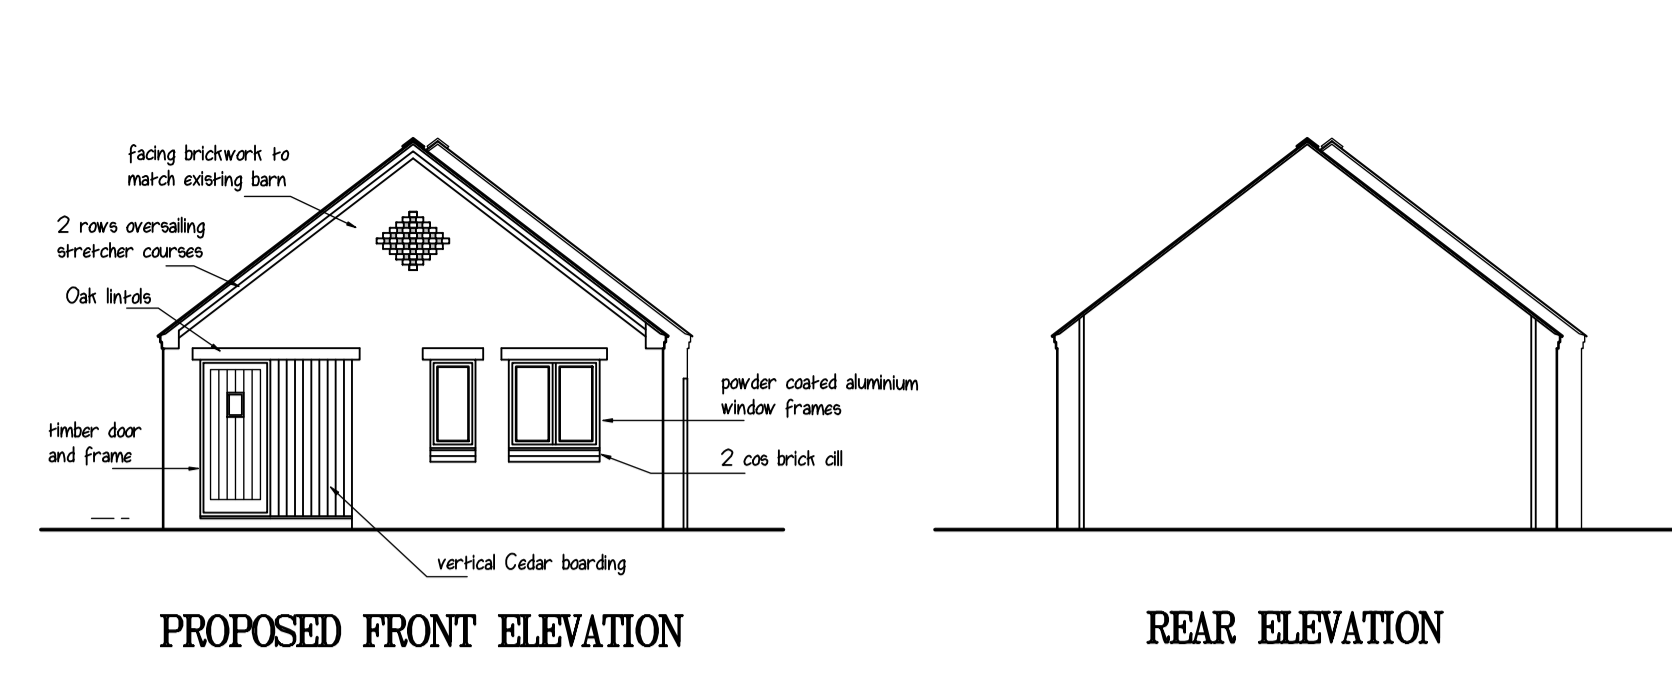

12 'Saint Marys House'
 417 Broad Lane
 Coventry
 CV5 7AX
 Tel : 07557435230
 Duke Geden
 Designs
 Ltd

Client	[REDACTED]		
Job Title	PROPOSED BARN CONVERSION AND EXTENSION TO FORM SINGLE STOREY DWELLING R/O 75 CANNON HILL ROAD COVENTRY CV4 7DF		
Drawing	PLANNING PROPOSAL		
SCALE	1:100	DATE	MAY 2019
JOB NO	390	DRG NO	2
		REV	B