

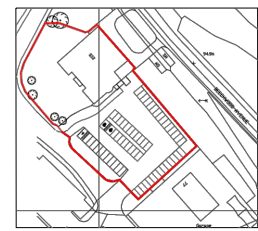


Site Plan  
1:500

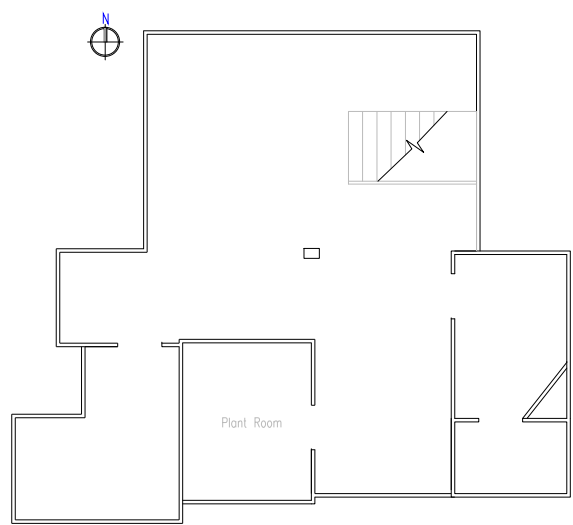


Location Plan  
1:1250

**NOTES**  
THE CONTRACTOR IS TO CHECK AND VERIFY ALL BUILDING AND SITE DIMENSIONS, LEVELS AND SEWER INVERT LEVELS AT CONNECTION POINTS BEFORE WORK STARTS.

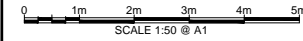

Existing Loft Plan  
Scale 1:50

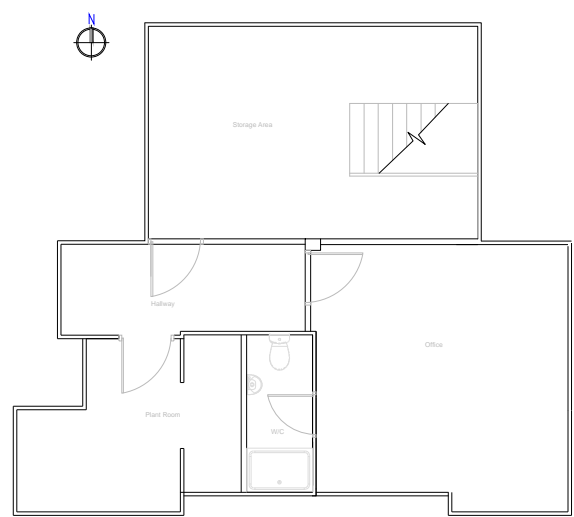

Proposed Loft Plan  
Scale 1:50

ORIGINATOR	YK
DATE	01.12.2020




CLIENT  
**FARM HOUSE**  
215 Beechwood Avenue  
Coventry  
CV5 6HB

TITLE  
**Existing & Proposed Roof Space Plan**


F	E	D	C	B	A										
DATE	DRAWN	CHECKED	APPROVED	DATE	DRAWN	CHECKED	APPROVED	DATE	DRAWN	CHECKED	APPROVED	DATE	DRAWN	CHECKED	APPROVED
AMENDMENT				AMENDMENT				AMENDMENT				AMENDMENT			

All rights reserved. No part of this work may be reproduced or used in any form (including storage by electronic means) without the written permission.  
Warning: Any unauthorised act in relation to the work may result in both a civil claim for damages and criminal prosecution.


**NOTES**  
 THE CONTRACTOR IS TO CHECK AND VERIFY ALL BUILDING AND SITE DIMENSIONS, LEVELS AND SEWER INVERT LEVELS AT CONNECTION POINTS BEFORE WORK STARTS.

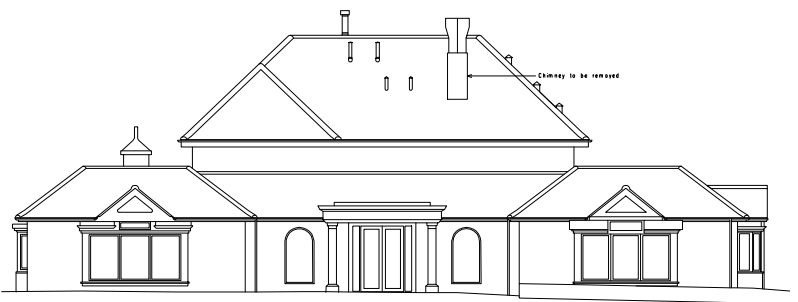


Existing Front Elevation

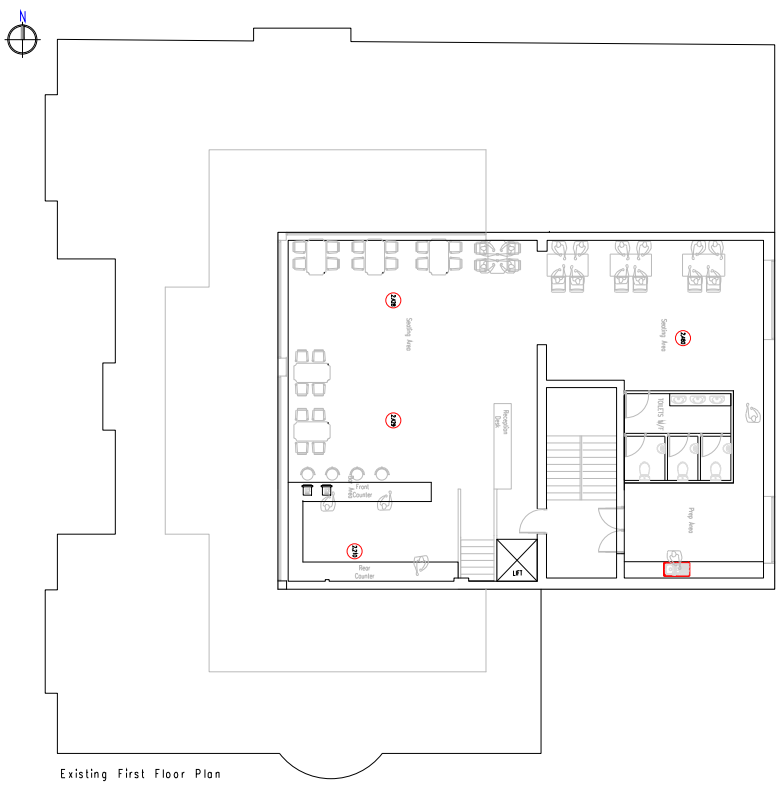

Existing First Floor Plan

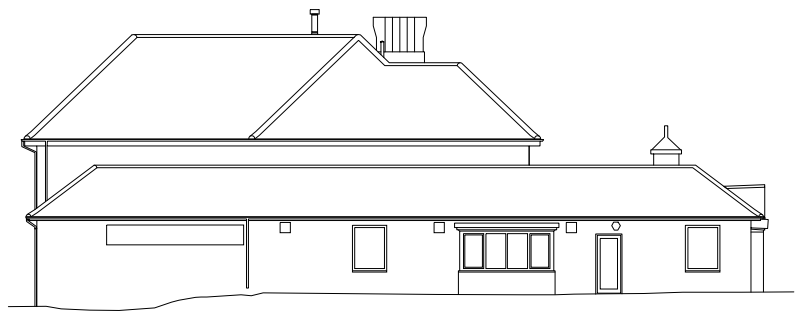


Existing Side Elevation

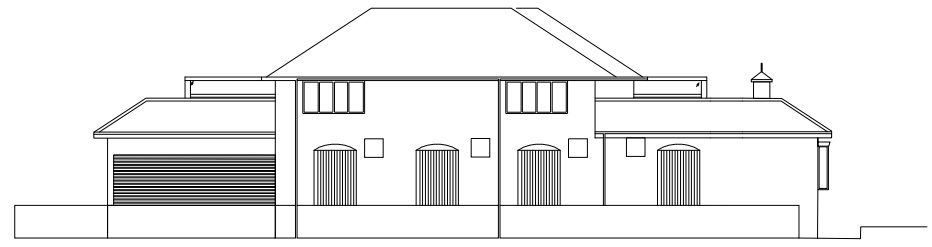

Existing Rear Elevation



Existing Side Elevation

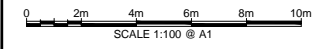

ORIGINATOR	YK
DATE	01.12.2020




CLIENT  
**FARM HOUSE**  
 215 Beechwood Avenue  
 Coventry  
 CV5 6HB


TITLE  
**Existing Floor Plans & Elevations**

F	E	D	C	B	A
DATE	DATE	DATE	DATE	DATE	DATE
DRAWN	DRAWN	DRAWN	DRAWN	DRAWN	DRAWN
CHECKED	CHECKED	CHECKED	CHECKED	CHECKED	CHECKED
APPROVED	APPROVED	APPROVED	APPROVED	APPROVED	APPROVED
AMENDMENT	AMENDMENT	AMENDMENT	AMENDMENT	AMENDMENT	AMENDMENT


All rights reserved. No part of this work may be reproduced or used in any form (including storage by electronic means) without the written permission.  
 Warning: Any unauthorised act in relation to the work may result in both a civil claim for damages and criminal prosecution.

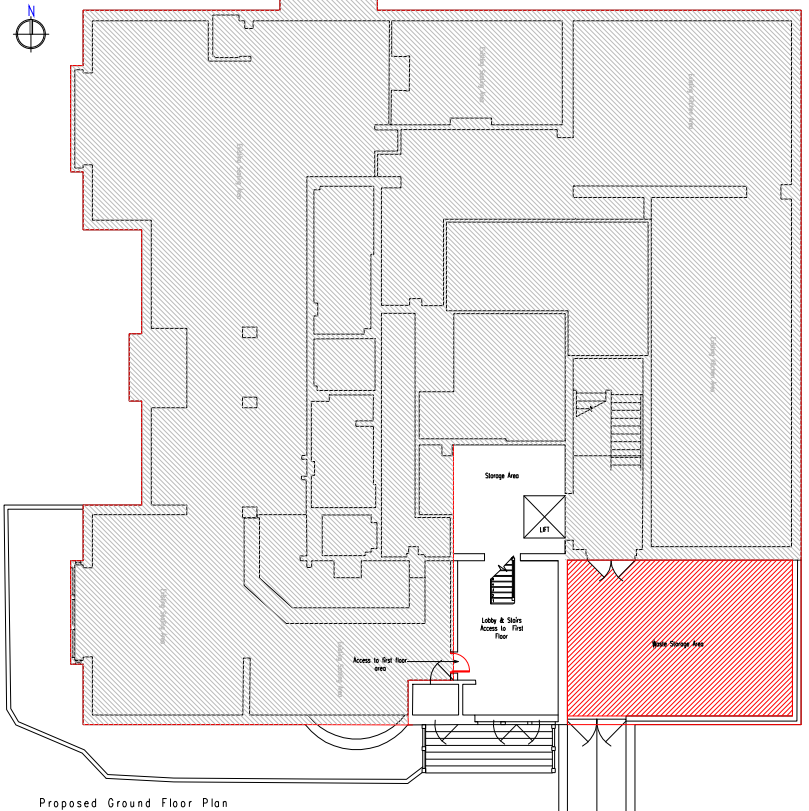


Proposed Ground Floor Plan  
Scale 1:50

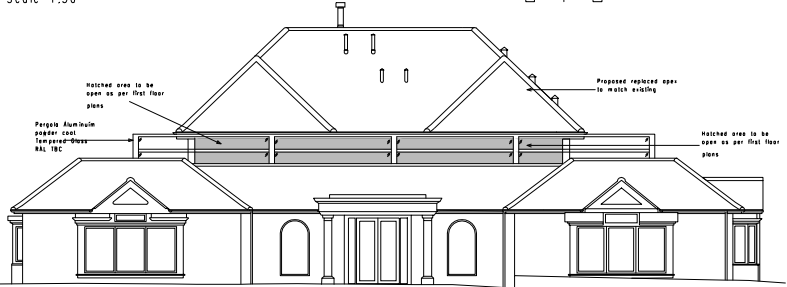


Proposed Front Elevation

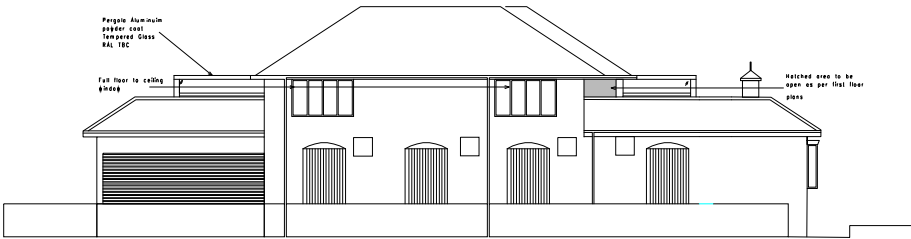


Proposed Rear Elevation

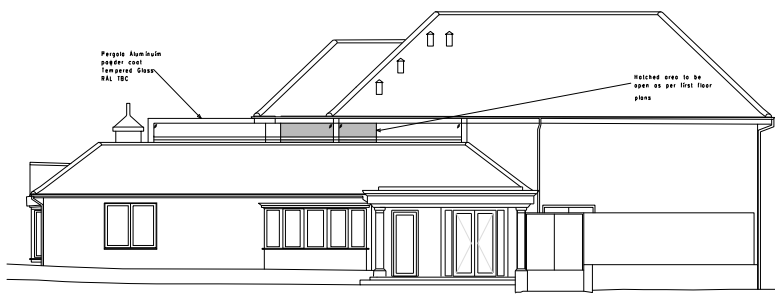

Proposed Side Elevation

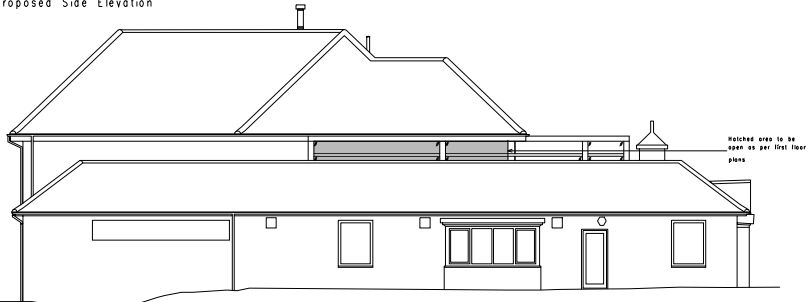


Proposed Side Elevation

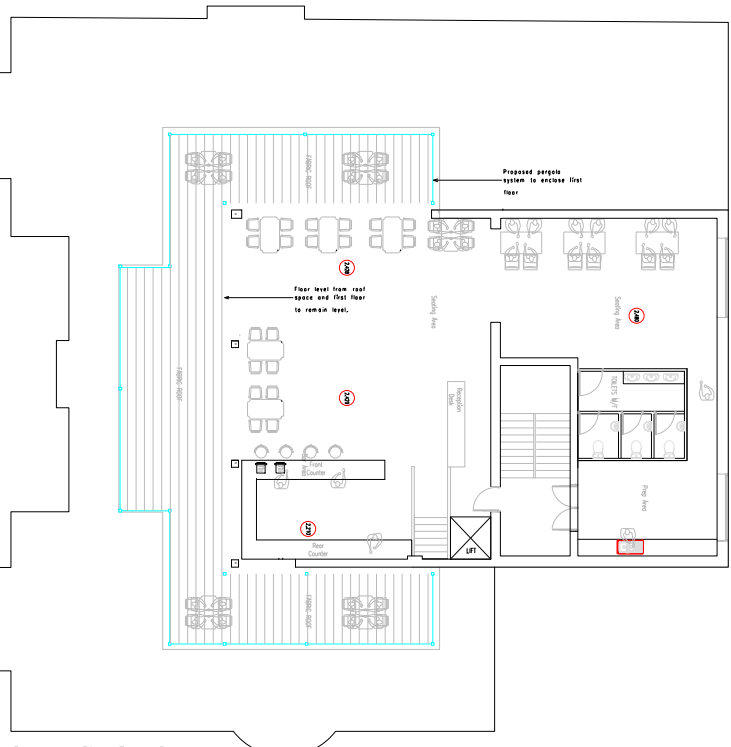

Proposed First Floor Plan  
Scale 1:50

**NOTES**  
THE CONTRACTOR IS TO CHECK AND VERIFY ALL BUILDING AND SITE DIMENSIONS, LEVELS AND SEWER INVERT LEVELS AT CONNECTION POINTS BEFORE WORK STARTS.

**Key**  
EXISTING GROUND FLOOR NOT TO BE CHANGED  
WASTE STORAGE AREA

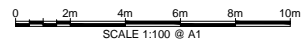

ORIGINATOR	YK
DATE	01.12.2020



CLIENT  
**FARM HOUSE**  
215 Beechwood Avenue  
Coventry  
CV5 6HB

TITLE  
**Proposed Plan**

F	DATE	DRAWN	CHECKED	APPROVED	E	DATE	DRAWN	CHECKED	APPROVED	D	DATE	DRAWN	CHECKED	APPROVED	C	DATE	DRAWN	CHECKED	APPROVED	B	DATE	DRAWN	CHECKED	APPROVED	A	DATE	DRAWN	CHECKED	APPROVED	
AMENDMENT				AMENDMENT				AMENDMENT				AMENDMENT				AMENDMENT				AMENDMENT										

All rights reserved. No part of this work may be reproduced or used in any form (including storage by electronic means) without the written permission.  
Warning: Any unauthorised act in relation to the work may result in both a civil claim for damages and criminal prosecution.