

34 Belvedere Road, Coventry



34 Belvedere Rod
Coventry
CV5 6PG

OS MasterMap 1250/2500/10000 scale
Sunday, March 28, 2021, ID: BW1-00950106
maps.blackwell.co.uk



1:1250 scale print at A4, Centre: 432411 E, 277795 N

©Crown Copyright Ordnance Survey. Licence no. 100041041



BLACKWELL'S
MAPPING SERVICES
PERSONAL & PROFESSIONAL MAPPING
www.blackwellmapping.co.uk

TEL: 0800 151 2612
maps@blackwell.co.uk

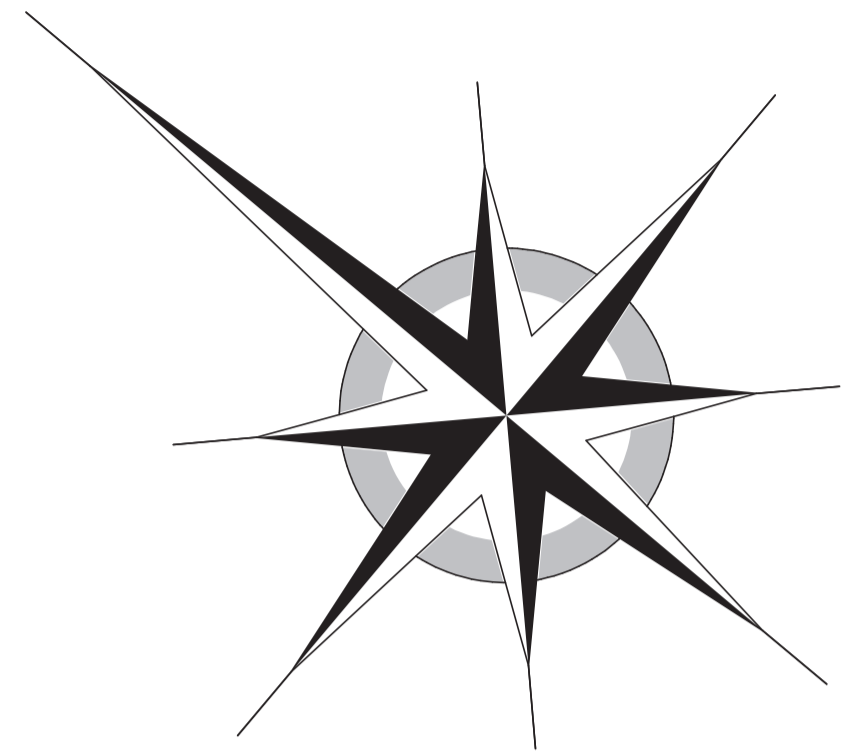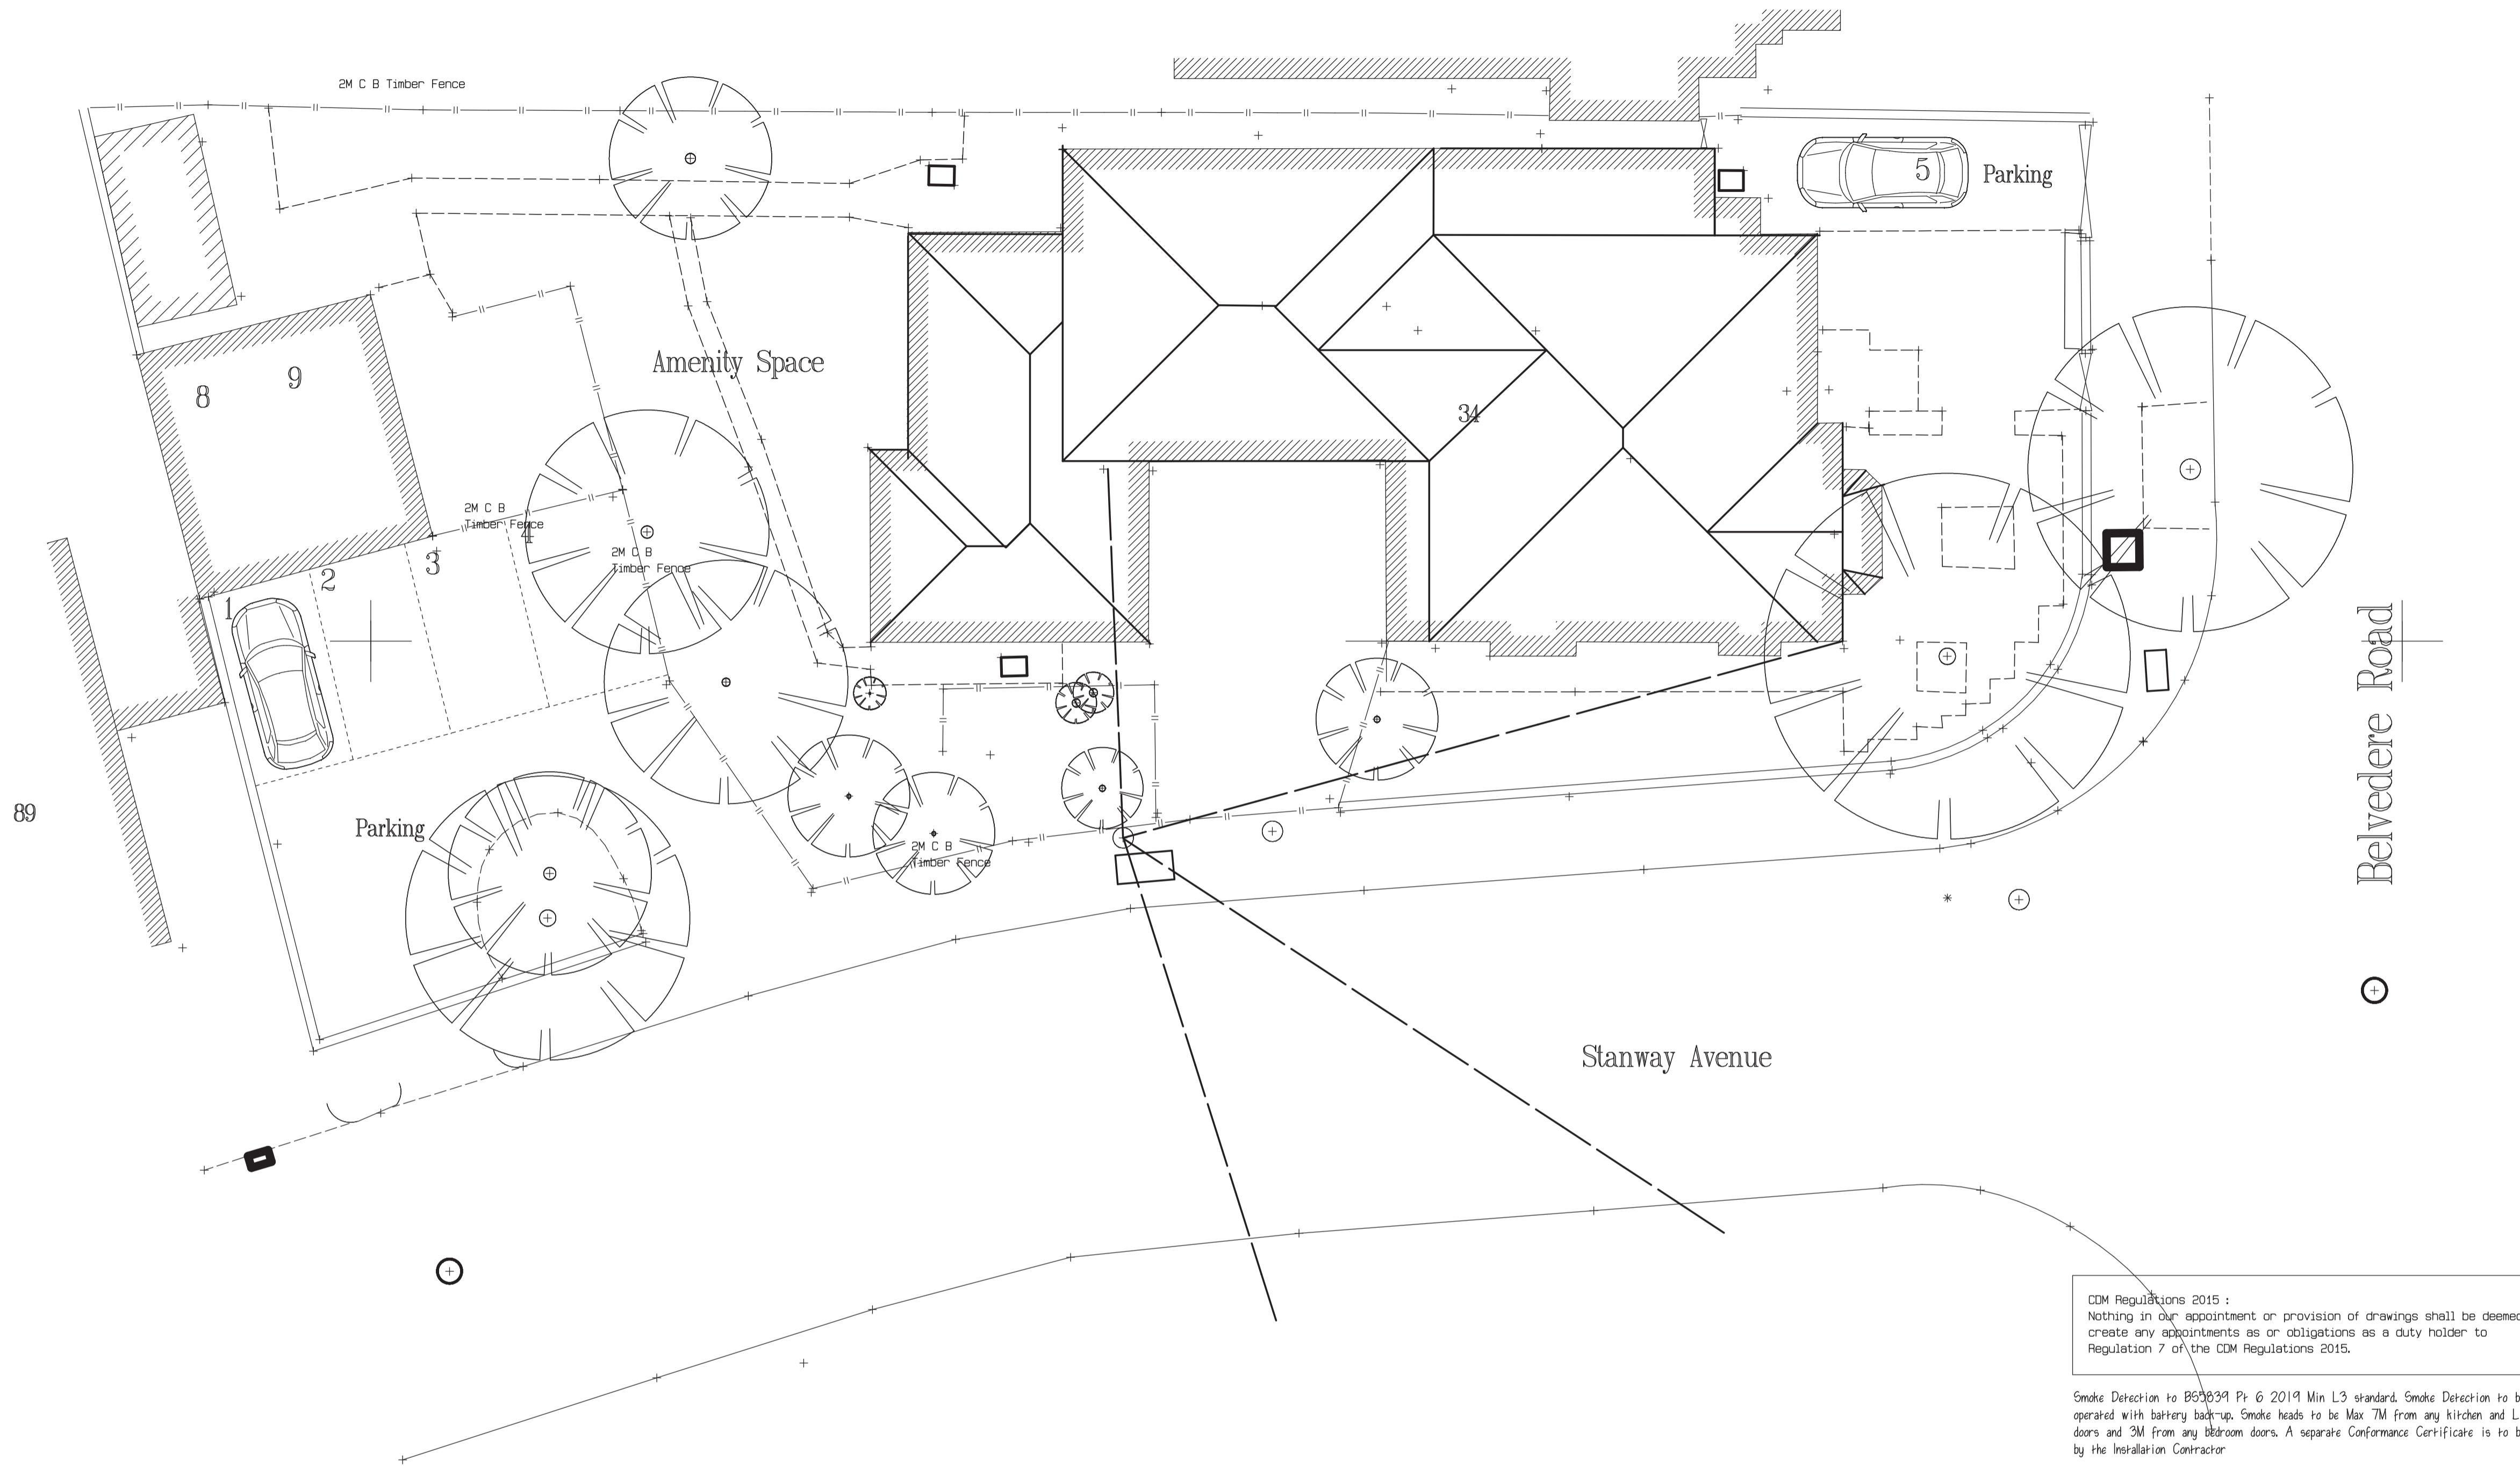

Existing Site/Block Plan
Scale 1:100

CDM Regulations 2015 :
Nothing in our appointment or provision of drawings shall be deemed to create any appointments as or obligations as a duty holder to Regulation 7 of the CDM Regulations 2015.


Smoke Detection to BS5839 Pt 6 2019 Min L3 standard. Smoke Detection to be mains operated with battery back-up. Smoke heads to be Max 7M from any kitchen and Living Room doors and 3M from any bedroom doors. A separate Conformance Certificate is to be provided by the Installation Contractor

TRUSS: If truss' form part of this drawing and the pitch is shown to match the existing roof pitch, then it is the responsibility of the CONTRACTOR to check on-site the exact pitch and wallplate to wallplate dimension prior to placing any order and to contact this office for confirmation as the exact pitch of the roof members can only be verified once the roof has been opened up. No responsibility will be accepted for orders being placed incorrectly.

NOTE
In the absence of detailed ground condition information the foundations assume satisfactory ground bearing conditions, which must be verified on site and agreed suitable with L.A. Officer. Further consideration to detail may have to be given either before or during construction. Building Contractor to ensure that work is carried out only to the officially APPROVED plans. IF IN DOUBT ASK.

THIS DRAWING IS NOT A CONTRACTUAL DRAWING and is principally prepared to obtain Local Authority Approvals. Nor does it constitute a production drawing. Further consideration may have to be give to details on site either before or during the contract period.

CLIENT TO NOTE
You as the Employer have a responsibility under the PARTY WALL ACT 1996 to ensure that all aspects of the said act are adhered to. Your attention is drawn to your responsibilities under the afore mentioned act, namely that you should inform your neighbours in writing that you intend to carry out works to a Party Wall and that he may have certain requirements of his own. You may wish to consult a solicitor or Party Wall Surveyor for further advise on this matter. (Refer to ODFM Literature available from your local council offices)

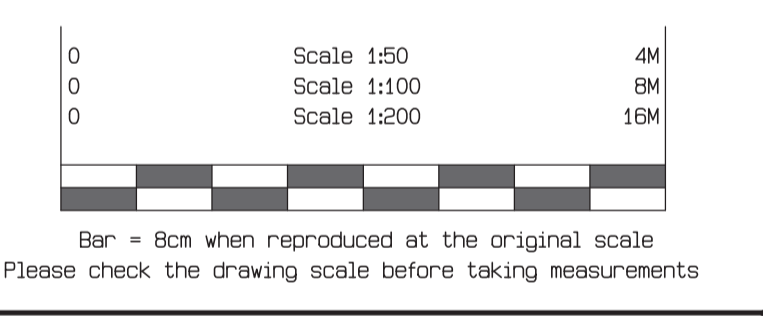

DO NOT SCALE-COPYRIGHT RESERVED

156 Hawkes Mill Lane
Allesley
Coventry
CV5 9FN
02476 402371





R.C.I. Design Ltd.

Contractor to verify all boundaries and dimensions on site before work is commenced and notify of any discrepancies. No part of the proposal should encroach beyond any boundary without prior written consent of the owner of that land. All details and dimensions relating to Sub-Contractors or suppliers to be checked and agreed on site prior to order. IF IN DOUBT ASK

ALL DIMENSIONS IN MILLIMETRES

CLIENT	[REDACTED]	Dwg. Size	A1
PROPOSAL	CHANGE OF USE TO RESIDENTIAL FLATS (C3) at 34 Belvedere Road, Earlsdon, Coventry		
SCALE	DATE	DRG No:	REV:
1:100	Sept 2020	9070-07	

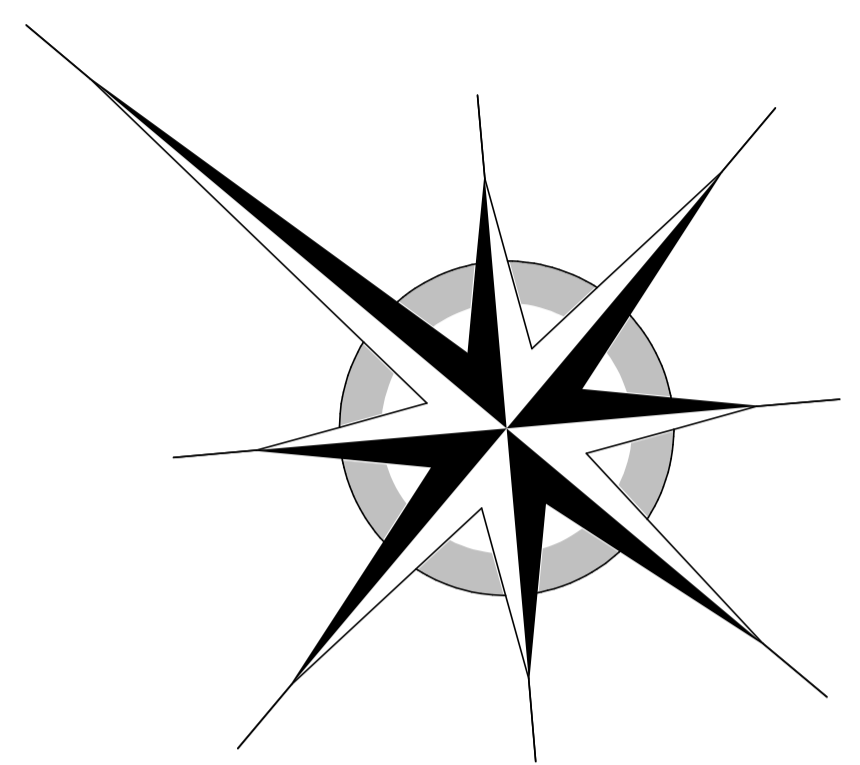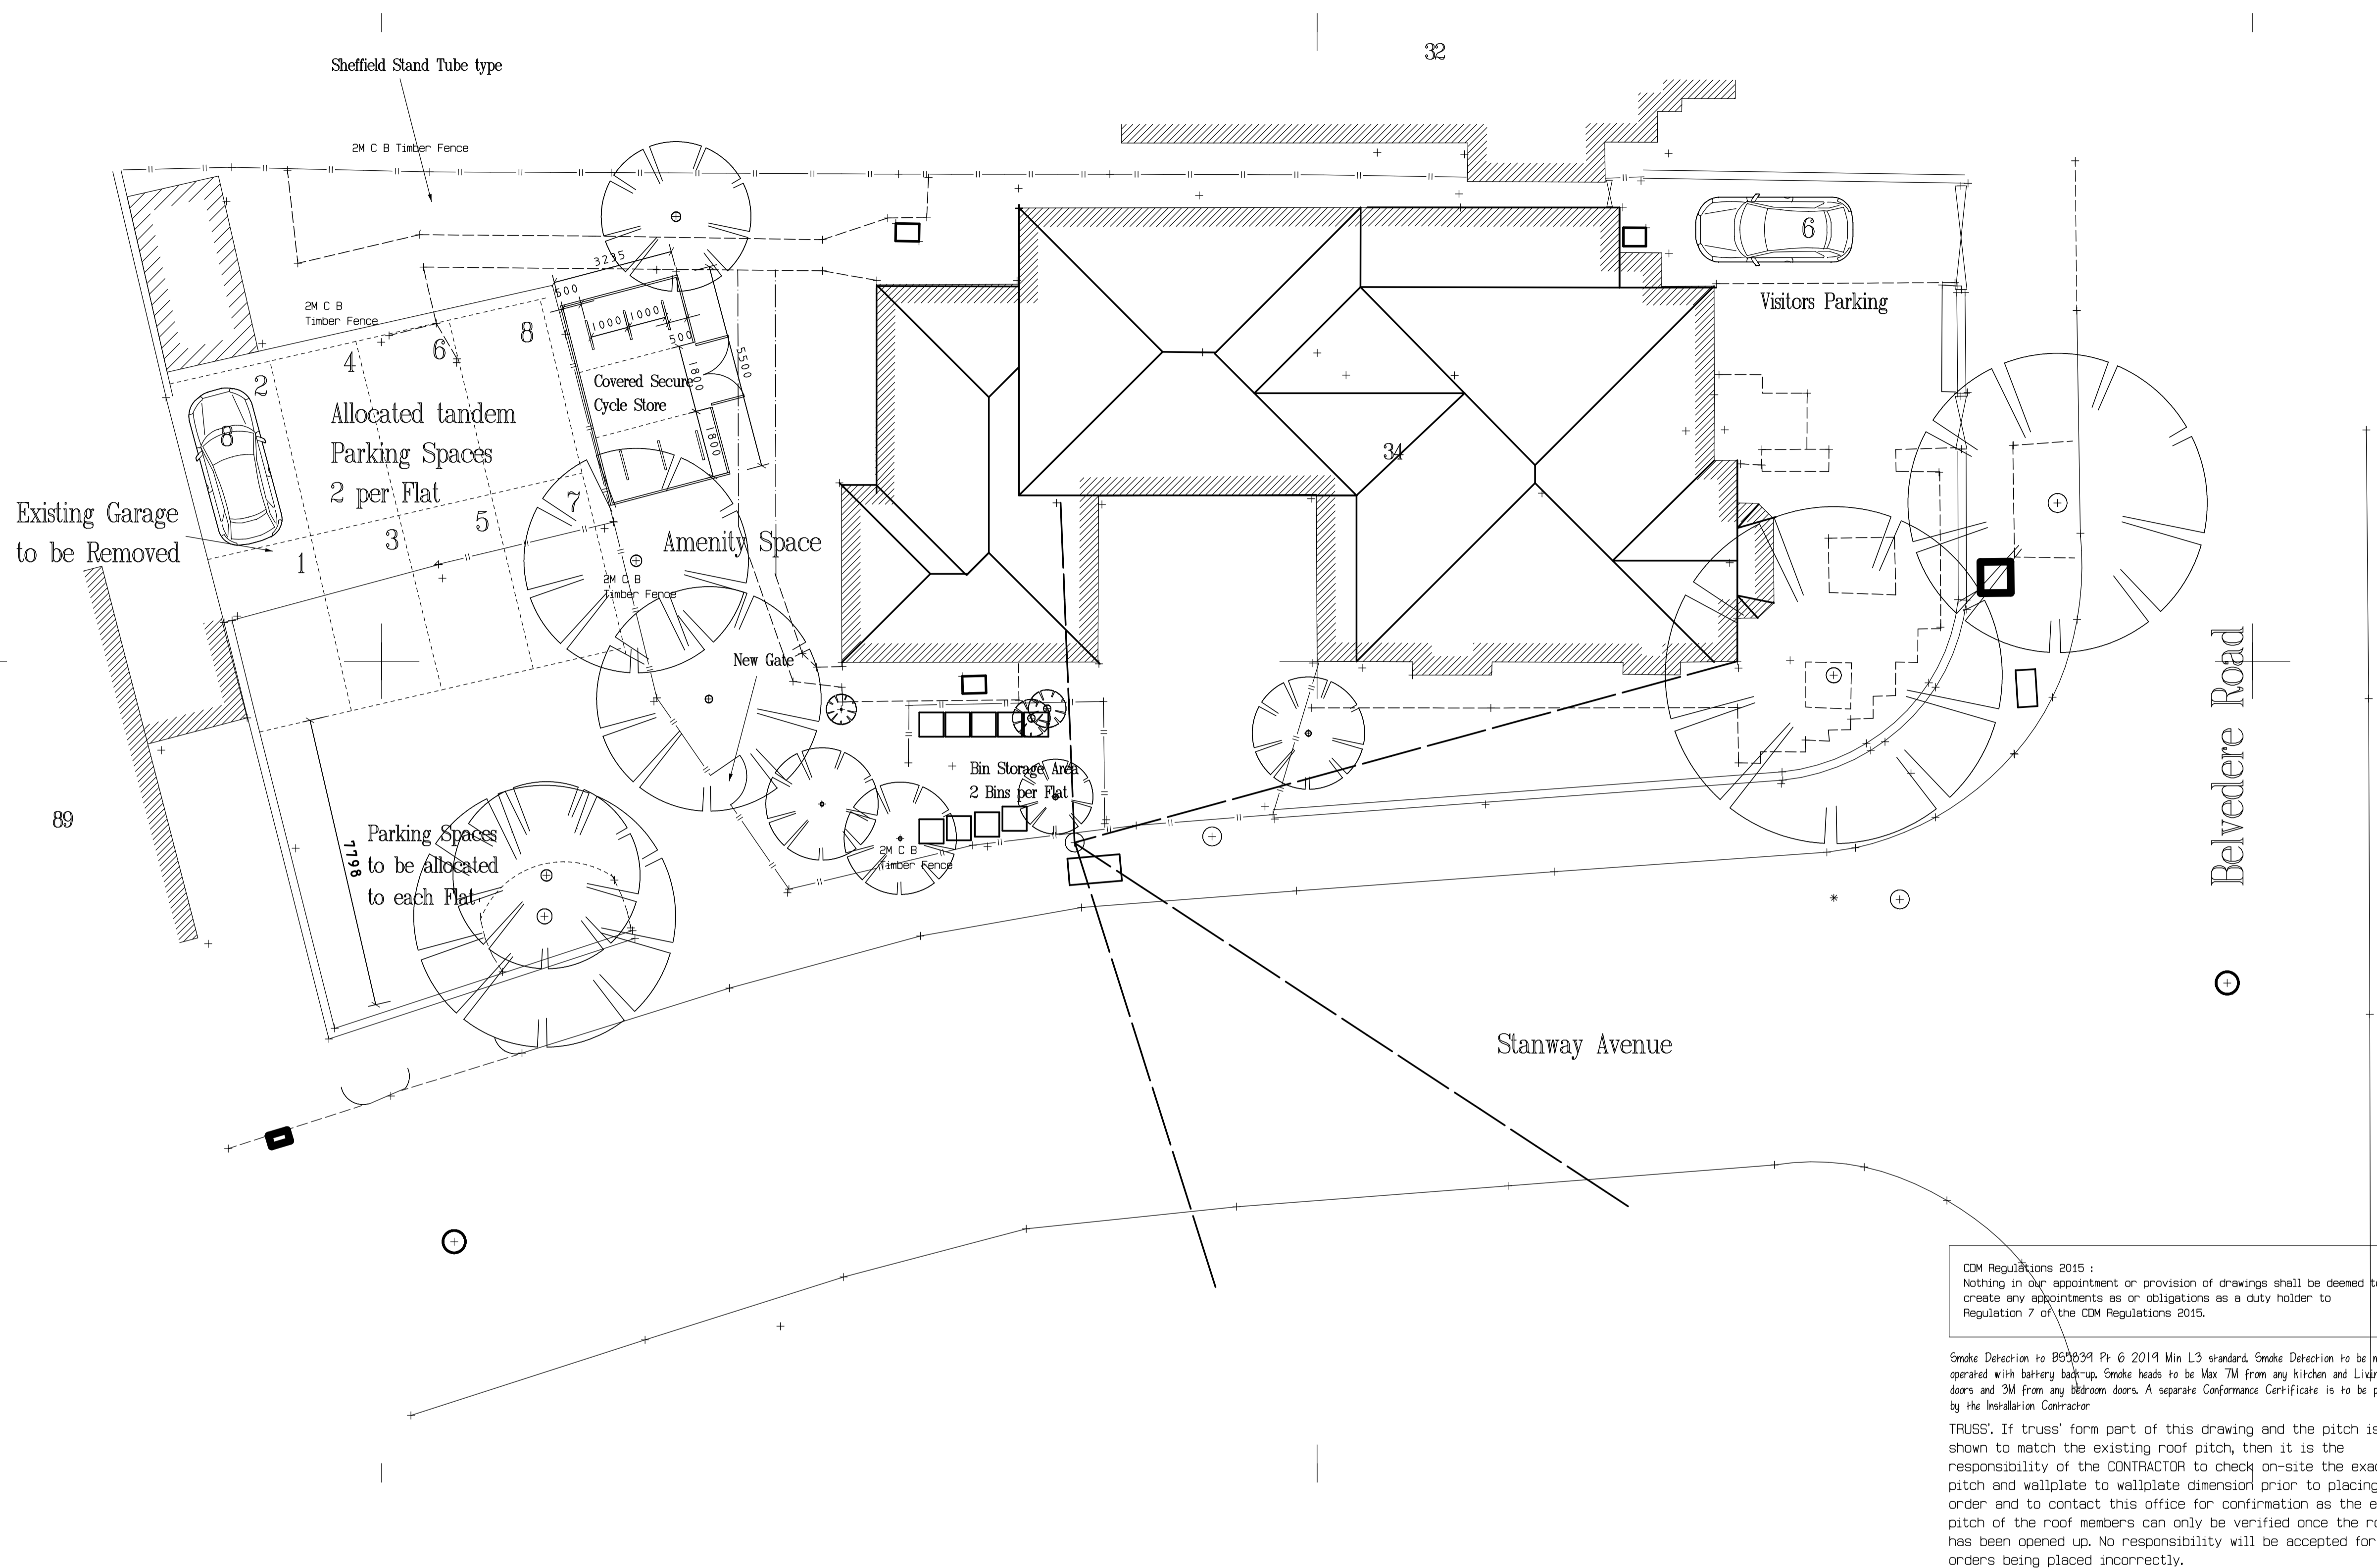

Site/Block Plan
Scale 1:100

Issue B Amendments requested and agreed with Highways Department Oct 2021 ARP
Issue A Amendments requested by Highways Department July 2021 ARP

CDM Regulations 2015 :
Nothing in our appointment or provision of drawings shall be deemed to create any appointments as or obligations as a duty holder to Regulation 7 of the CDM Regulations 2015.


Smoke Detection to BS5839 Pt 6 2019 Min L3 standard. Smoke Detection to be mains operated with battery back-up. Smoke heads to be Max 7M from any kitchen and Living Room doors and 3M from any bedroom doors. A separate Conformance Certificate is to be provided by the Installation Contractor

TRUSS: If truss' form part of this drawing and the pitch is shown to match the existing roof pitch, then it is the responsibility of the CONTRACTOR to check on-site the exact pitch and wallplate to wallplate dimension prior to placing any order and to contact this office for confirmation as the exact pitch of the roof members can only be verified once the roof has been opened up. No responsibility will be accepted for orders being placed incorrectly.

NOTE
In the absence of detailed ground condition information the foundations assume satisfactory ground bearing conditions, which must be verified on site and agreed suitable with L.A. Officer. Further consideration to detail may have to be given either before or during construction. Building Contractor to ensure that work is carried out only to the officially APPROVED plans. IF IN DOUBT ASK.

THIS DRAWING IS NOT A CONTRACTUAL DRAWING and is principally prepared to obtain Local Authority Approvals. Nor does it constitute a production drawing. Further consideration may have to be give to details on site either before or during the contract period.

CLIENT TO NOTE
You as the Employer have a responsibility under the PARTY WALL ACT 1996 to ensure that all aspects of the said act are adhered to. Your attention is drawn to your responsibilities under the afore mentioned act, namely that you should inform your neighbours in writing that you intend to carry out works to a Party Wall and that he may have certain requirements of his own. You may wish to consult a solicitor or Party Wall Surveyor for further advise on this matter. (Refer to ODFM Literature available from your local council offices)

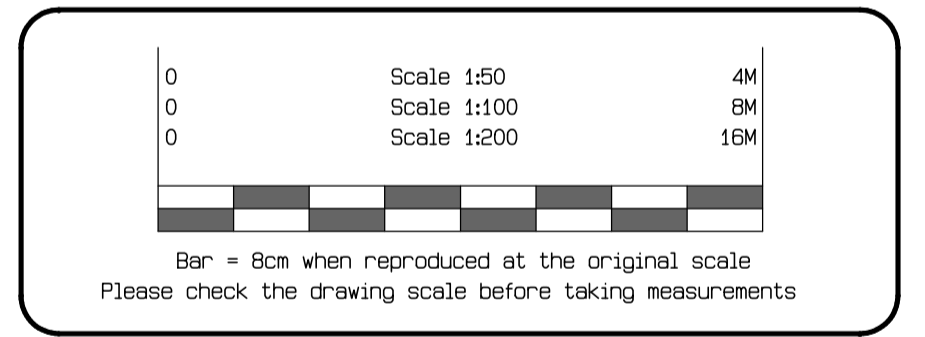


DO NOT SCALE-COPYRIGHT RESERVED

156 Hawkes Mill Lane
Allesley
Coventry
CV5 9FN
02476 402371


R.C.I. Design Ltd.

Contractor to verify all boundaries and dimensions on site before work is commenced and notify of any discrepancies. No part of the proposal should encroach beyond any boundary without prior written consent of the owner of that land. All details and dimensions relating to Sub-Contractors or suppliers to be checked and agreed on site prior to order.
IF IN DOUBT ASK


ALL DIMENSIONS IN MILLIMETRES

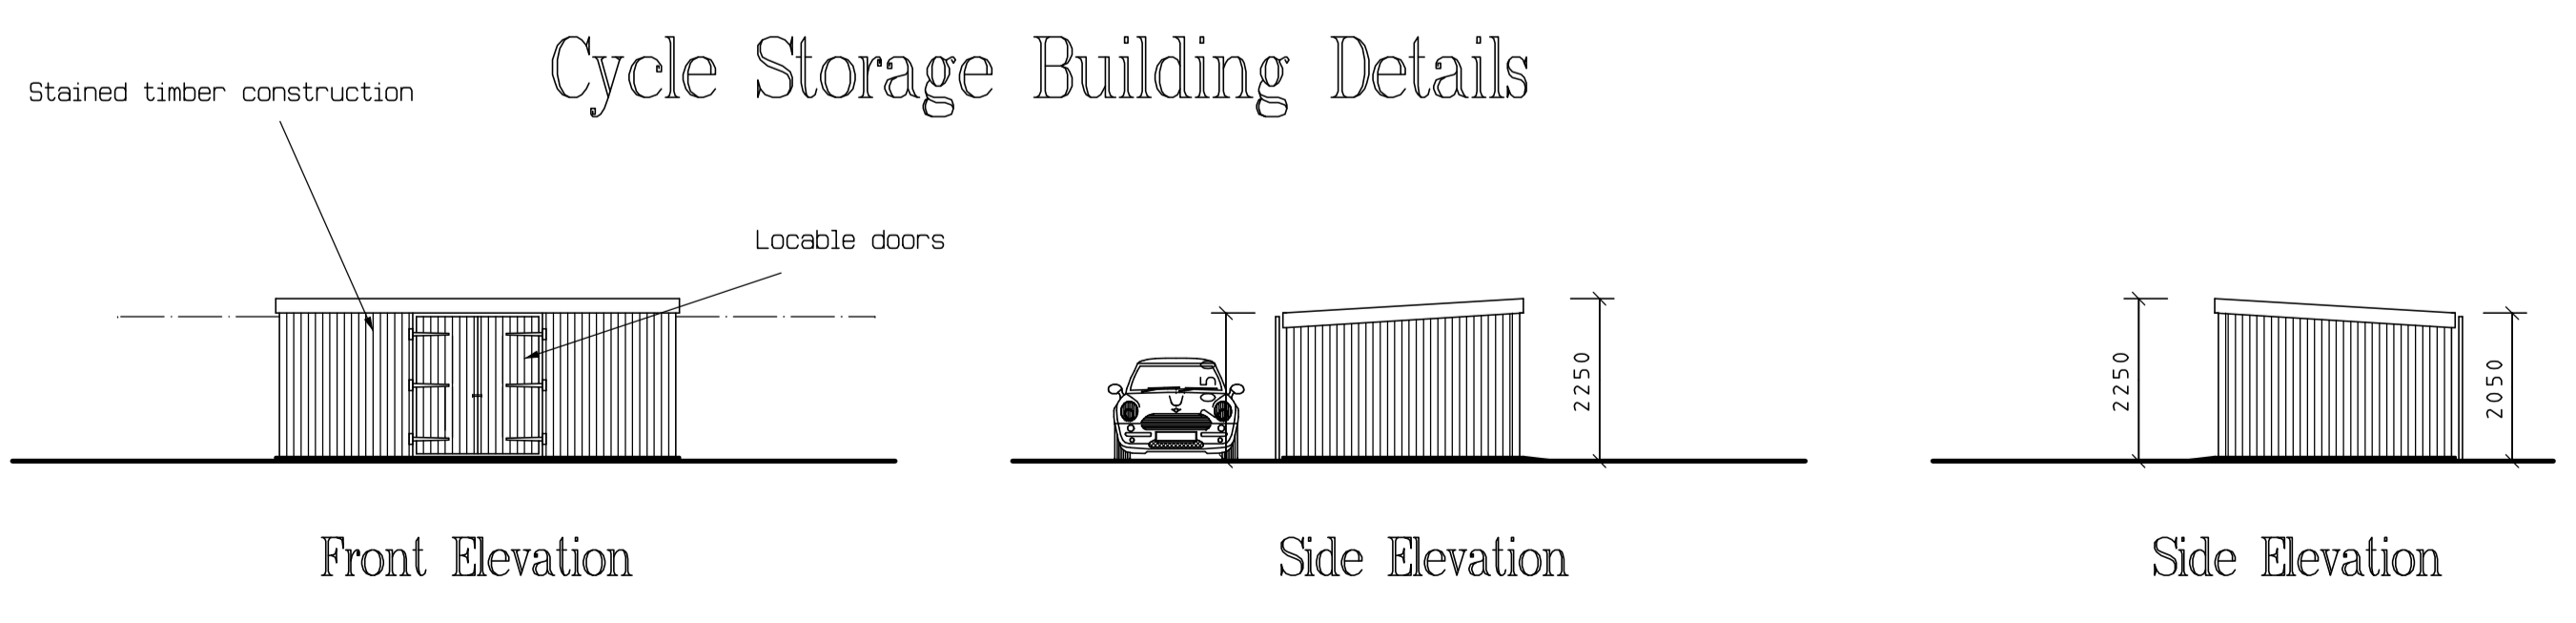


CLIENT	Mr. J. Dhinjan	Drw. Size	A1
PROPOSAL	CHANGE OF USE TO RESIDENTIAL FLATS (C3) at 34 Belvedere Road, Earlsdon, Coventry		
SCALE	DATE	DRG No:	REV:
1:100	Sept 2020	9070-04	Issue A B

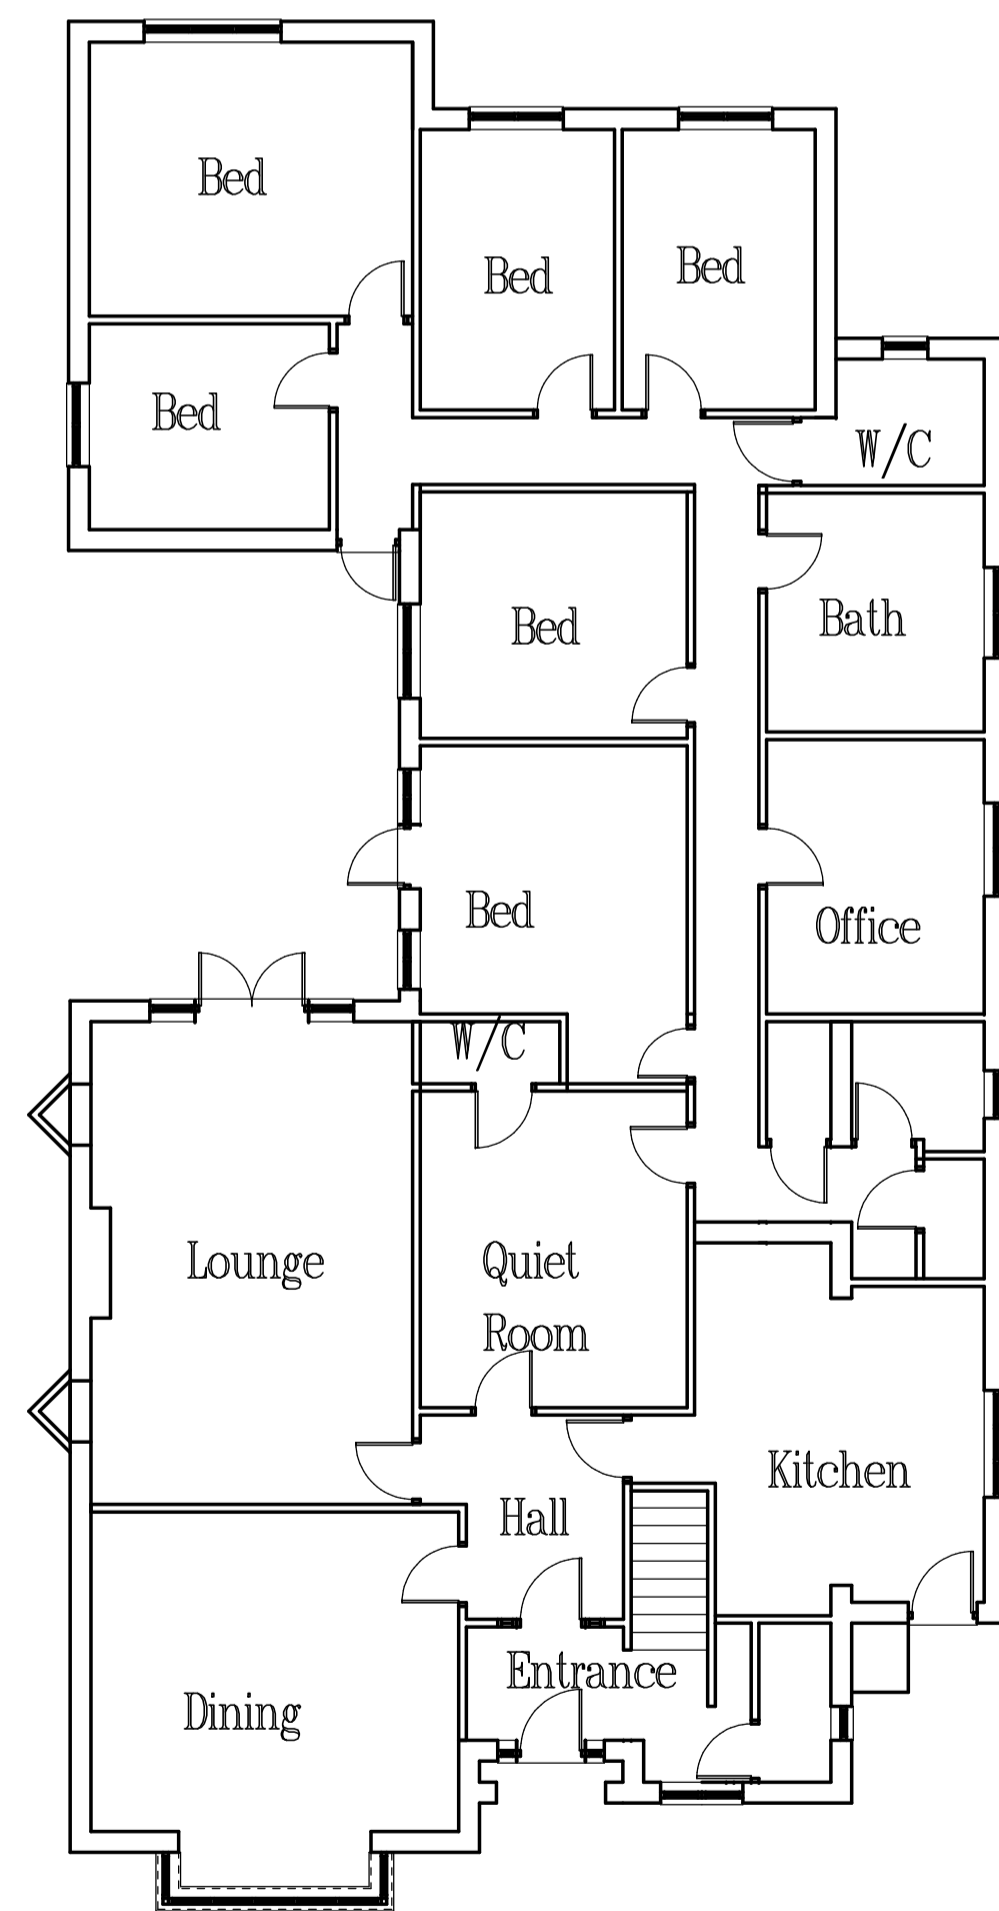

Existing Ground Floor Plan

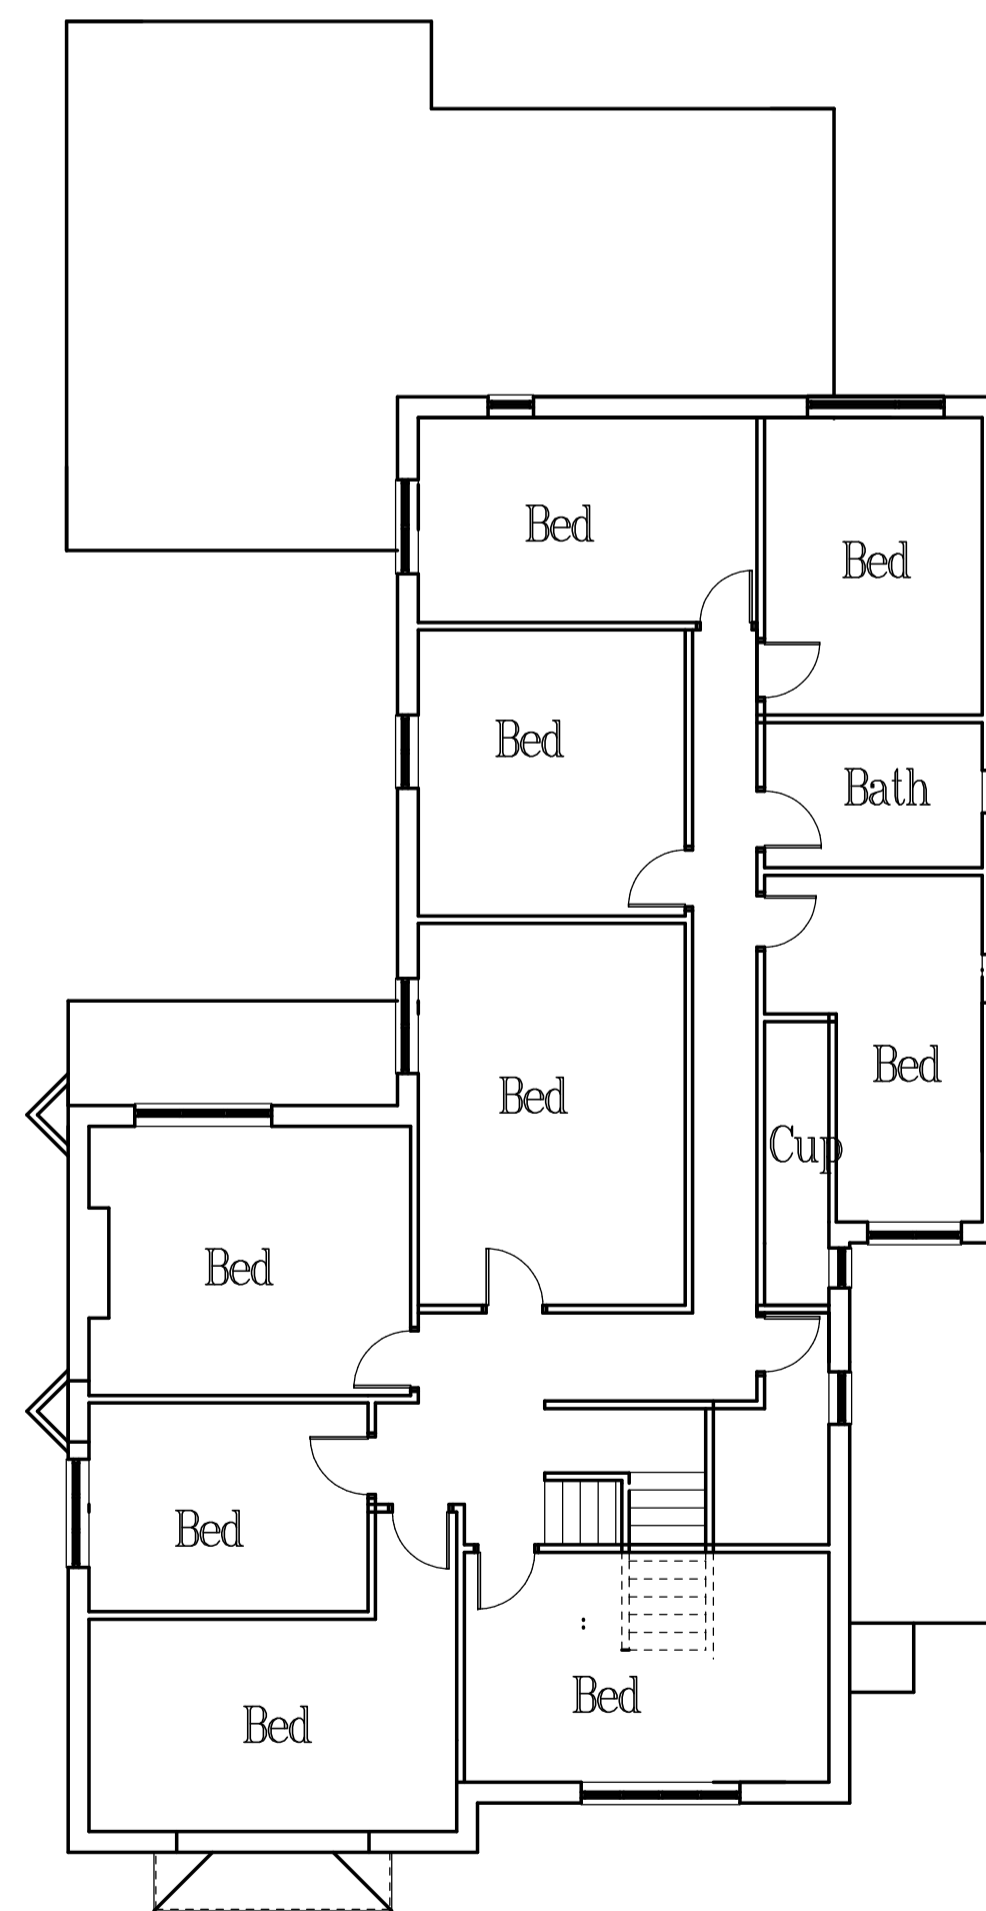

Existing First Floor Plan

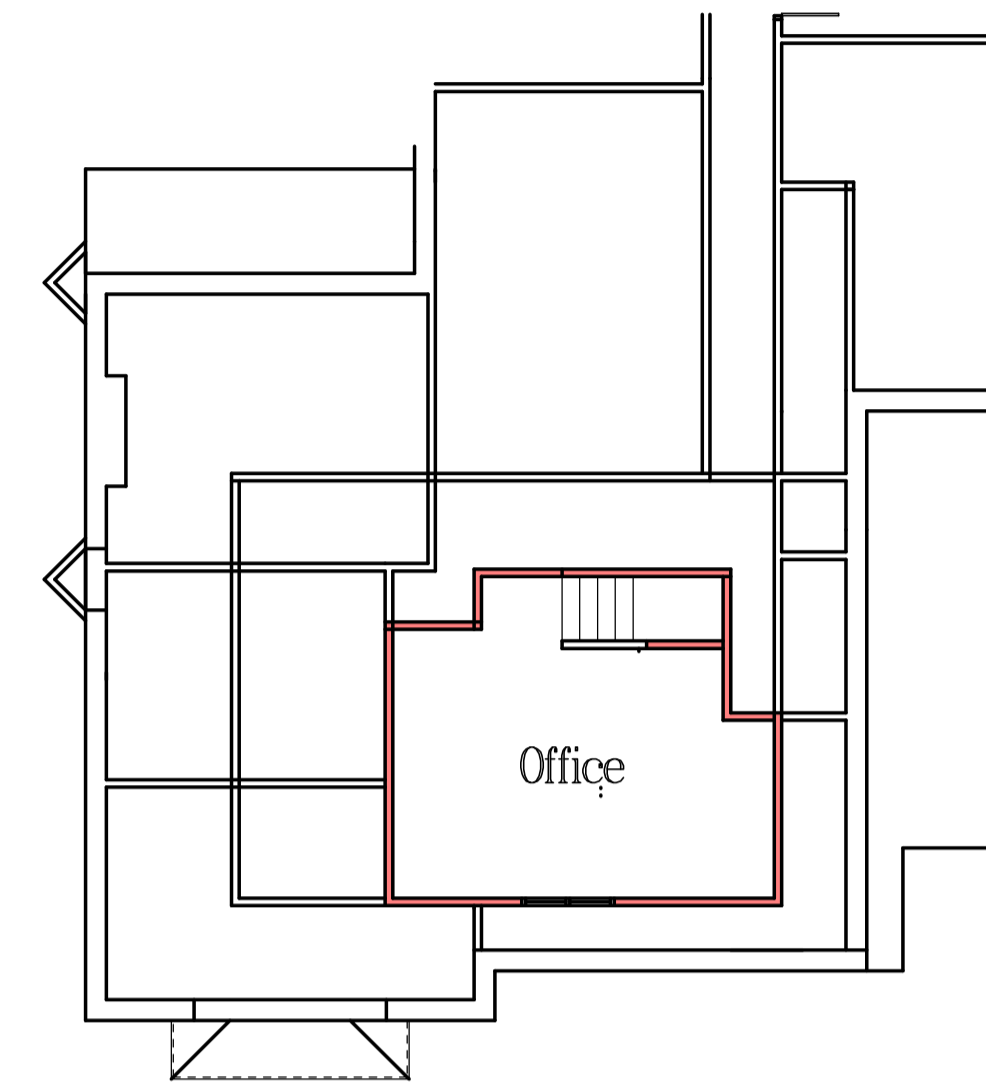

Existing Second Floor Plan

CDM Regulations 2015 :
 Nothing in our appointment or provision of drawings shall be deemed to create any appointments as or obligations as a duty holder to Regulation 7 of the CDM Regulations 2015.


Smoke Detection to BS5839 Pt 6 2019 Min L3 standard. Smoke Detection to be mains operated with battery back-up. Smoke heads to be Max 7M from any kitchen and Living Room doors and 3M from any bedroom doors. A separate Conformance Certificate is to be provided by the Installation Contractor

TRUSS: If truss' form part of this drawing and the pitch is shown to match the existing roof pitch, then it is the responsibility of the CONTRACTOR to check on-site the exact pitch and wallplate to wallplate dimension prior to placing any order and to contact this office for confirmation as the exact pitch of the roof members can only be verified once the roof has been opened up. No responsibility will be accepted for orders being placed incorrectly.

NOTE
 In the absence of detailed ground condition information the foundations assume satisfactory ground bearing conditions, which must be verified on site and agreed suitable with L.A. Officer. Further consideration to detail may have to be given either before or during construction. Building Contractor to ensure that work is carried out only to the officially APPROVED plans. IF IN DOUBT ASK.

THIS DRAWING IS NOT A CONTRACTUAL DRAWING and is principally prepared to obtain Local Authority Approvals. Nor does it constitute a production drawing. Further consideration may have to be give to details on site either before or during the contract period.

CLIENT TO NOTE
 You as the Employer have a responsibility under the PARTY WALL ACT 1996 to ensure that all aspects of the said act are adhered to. Your attention is drawn to your responsibilities under the afore mentioned act, namely that you should inform your neighbours in writing that you intend to carry out works to a Party Wall and that he may have certain requirements of his own. You may wish to consult a solicitor or Party Wall Surveyor for further advise on this matter. (Refer to ODPM Literature available from your local council offices)

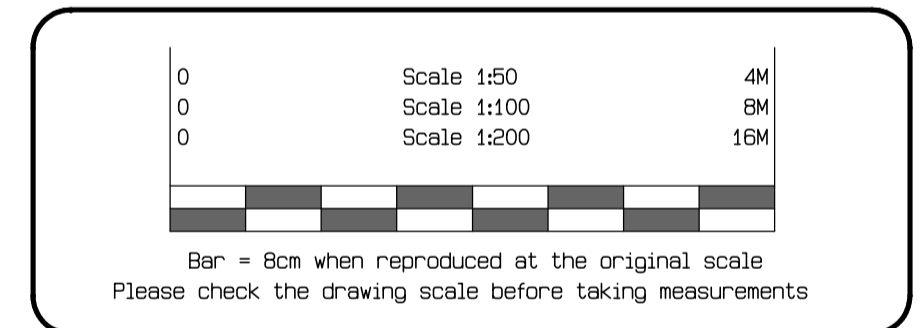

DO NOT SCALE-COPYRIGHT RESERVED

156 Hawkes Mill Lane
 Allesley
 Coventry
 CV5 9FN
 02476 402371


R.C.I. Design Ltd.

Contractor to verify all boundaries and dimensions on site before work is commenced and notify of any discrepancies. No part of the proposal should encroach beyond any boundary without prior written consent of the owner of that land. All details and dimensions relating to Sub-Contractors or suppliers to be checked and agreed on site prior to order.
 IF IN DOUBT ASK


ALL DIMENSIONS IN MILLIMETRES

CLIENT	Mr. J. Dhinjan	Dwg. Size	A1
PROPOSAL	CHANGE OF USE TO RESIDENTIAL FLATS (C3) at 34 Belvedere Road, Earlsdon, Coventry		
SCALE	DATE	DRG No:	REV:
1:100 1:50	Sept 2020	9070-01	

Proposed Accommodation:-

 

Unit 1 - 3 Bed Area 134 M²

 


Unit 2 - 3 Bed Area 94M²




Unit 3 - 2 Bed Area 78M²




Unit 4 - 2 Bed Area 86M²

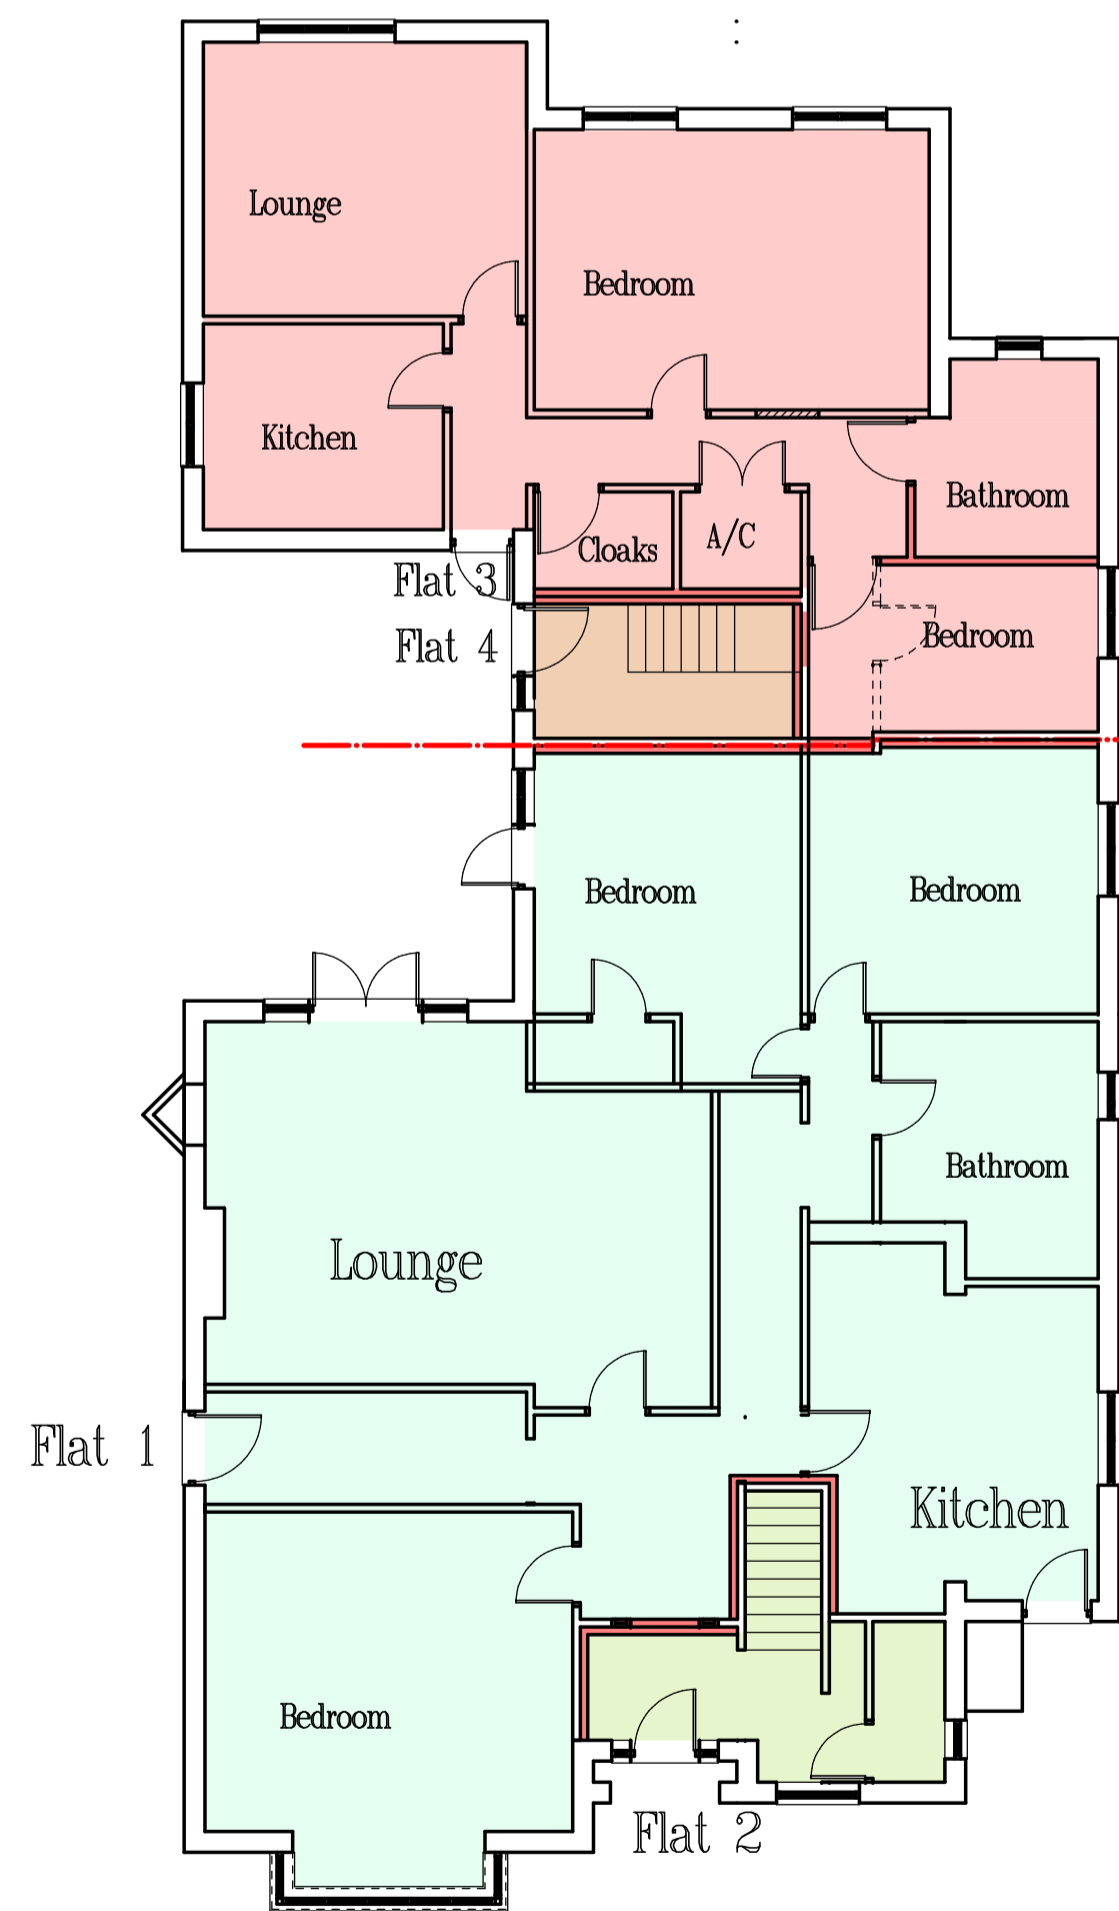

Proposed Ground Floor Plan

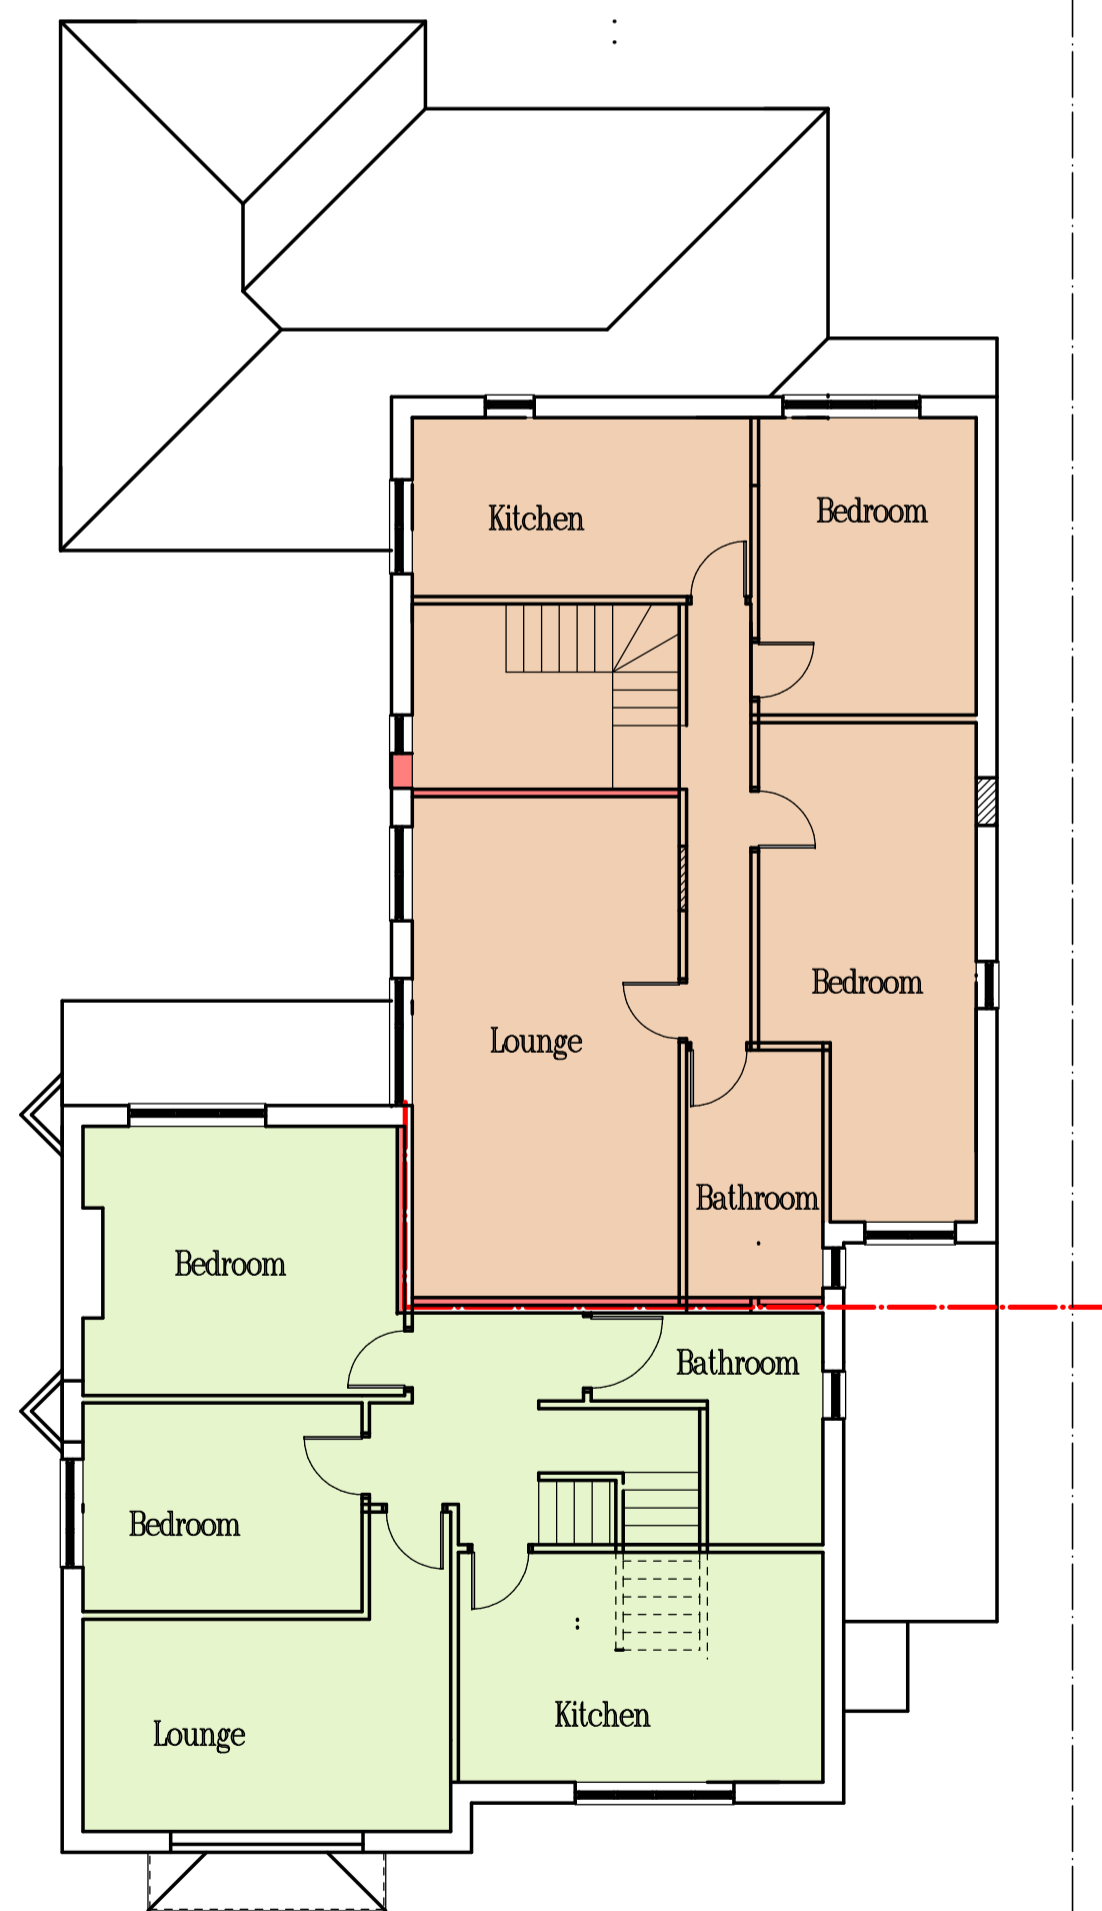

Proposed First Floor Plan

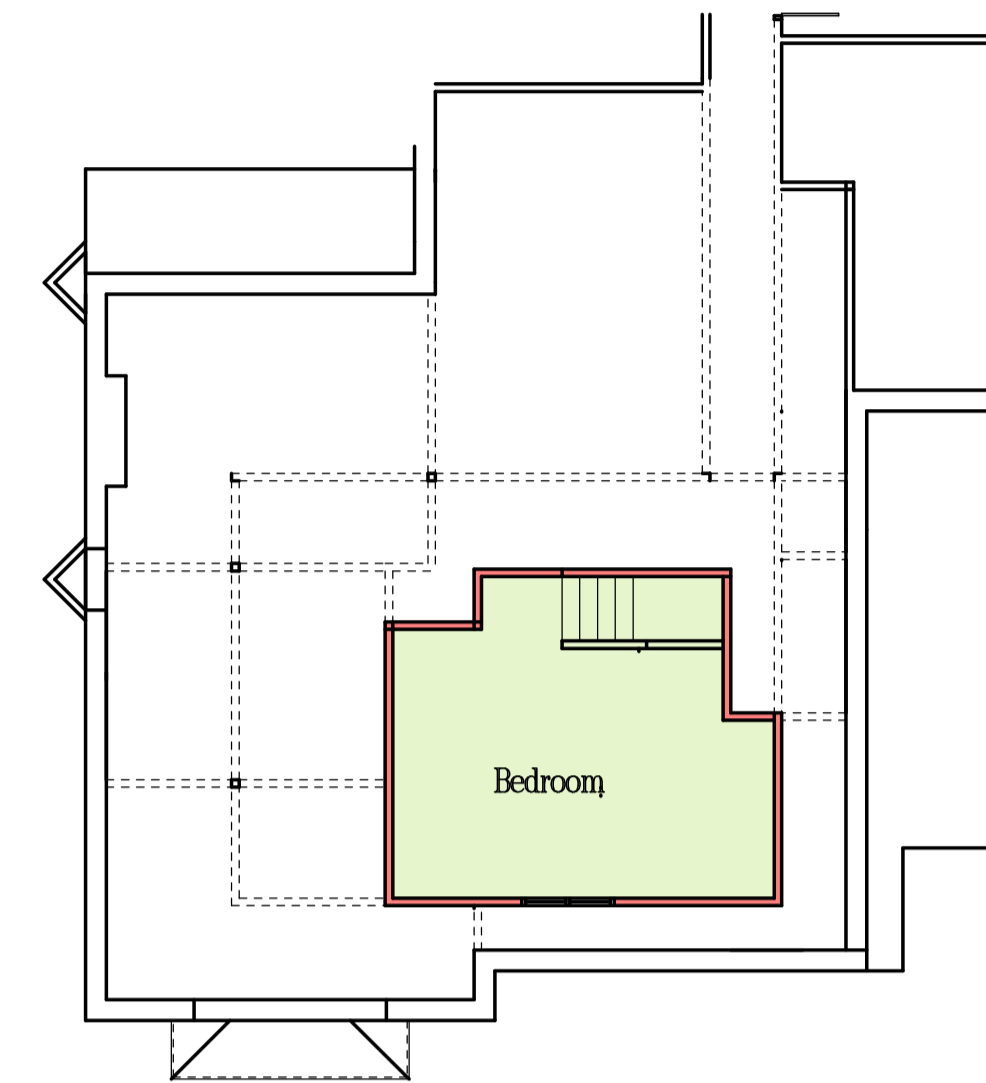

Proposed Second Floor Plan

Issue A Amended layout following discussion with Planning Department
July 2021 ARP


CDM Regulations 2015 :
Nothing in our appointment or provision of drawings shall be deemed to create any appointments as or obligations as a duty holder to Regulation 7 of the CDM Regulations 2015.

Smoke Detection to BS5839 Pt 6 2019 Min L3 standard. Smoke Detection to be mains operated with battery back-up. Smoke heads to be Max 7M from any kitchen and Living Room doors and 3M from any bedroom doors. A separate Conformance Certificate is to be provided by the Installation Contractor

TRUSS: If truss' form part of this drawing and the pitch is shown to match the existing roof pitch, then it is the responsibility of the CONTRACTOR to check on-site the exact pitch and wallplate to wallplate dimension prior to placing any order and to contact this office for confirmation as the exact pitch of the roof members can only be verified once the roof has been opened up. No responsibility will be accepted for orders being placed incorrectly.

NOTE
In the absence of detailed ground condition information the foundations assume satisfactory ground bearing conditions, which must be verified on site and agreed suitable with L.A. Officer. Further consideration to detail may have to be given either before or during construction. Building Contractor to ensure that work is carried out only to the officially APPROVED plans. IF IN DOUBT ASK.
THIS DRAWING IS NOT A CONTRACTUAL DRAWING and is principally prepared to obtain Local Authority Approvals. Nor does it constitute a production drawing. Further consideration may have to be give to details on site either before or during the contract period.

CLIENT TO NOTE
You as the Employer have a responsibility under the PARTY WALL ACT 1996 to ensure that all aspects of the said act are adhered to. Your attention is drawn to your responsibilities under the afore mentioned act, namely that you should inform your neighbours in writing that you intend to carry out works to a Party Wall and that he may have certain requirements of his own. You may wish to consult a solicitor or Party Wall Surveyor for further advise on this matter. (Refer to ODFM Literature available from your local council offices)

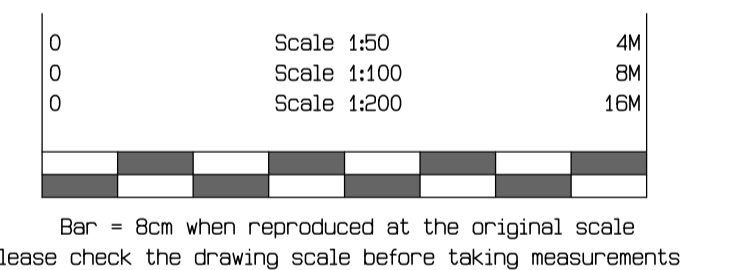

Bar = 8cm when reproduced at the original scale
Please check the drawing scale before taking measurements

DO NOT SCALE-COPYRIGHT RESERVED

156 Hawkes Mill Lane
Allesley
Coventry
CV5 9FN
02476 402371



R.C.I. Design Ltd.

Contractor to verify all boundaries and dimensions on site before work is commenced and notify of any discrepancies. No part of the proposal should encroach beyond any boundary without prior written consent of the owner of that land. All details and dimensions relating to Sub-Contractors or suppliers to be checked and agreed on site prior to order.
IF IN DOUBT ASK

ALL DIMENSIONS IN MILLIMETRES

CLIENT	Mr. J. Dhinjan	Dwg. Size	A1
PROPOSAL	CHANGE OF USE TO RESIDENTIAL FLATS (C3) at 34 Belvedere Road, Earlsdon, Coventry		
SCALE	DATE	DRG No:	REV:
1:100	Sept 2020	9070-02	A



Proposed Side Elevation




Proposed Side Elevation



Proposed Rear Elevation



Proposed Front Elevation

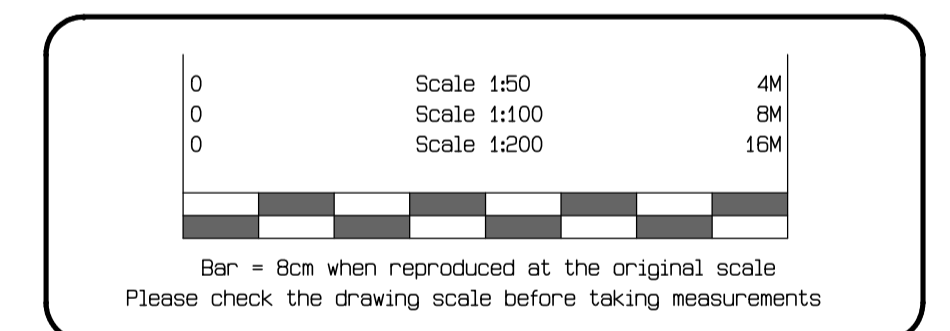

CDM Regulations 2015 :
Nothing in our appointment or provision of drawings shall be deemed to create any appointments as or obligations as a duty holder to Regulation 7 of the CDM Regulations 2015.

NOTE
In the absence of detailed ground condition information the foundations assume satisfactory ground bearing conditions, which must be verified on site and agreed suitable with L.A. Officer. Further consideration to detail may have to be given either before or during construction. Building Contractor to ensure that work is carried out only to the officially APPROVED plans. IF IN DOUBT ASK.
THIS DRAWING IS NOT A CONTRACTUAL DRAWING and is principally prepared to obtain Local Authority Approvals. Nor does it constitute a production drawing. Further consideration may have to be given to details on site either before or during the contract period.
CLIENT TO NOTE
You as the Employer have a responsibility under the PARTY WALL ACT 1996 to ensure that all aspects of the said act are adhered to. Your attention is drawn to your responsibilities under the afore mentioned act, namely that you should inform your neighbours in writing that you intend to carry out works to a Party Wall and that he may have certain requirements of his own. You may wish to consult a solicitor or Party Wall Surveyor for further advise on this matter. (Refer to ODFM Literature available from your local council offices)

DO NOT SCALE-COPYRIGHT RESERVED

156 Hawkes Mill Lane
Allesley
Coventry
CV5 9FN
02476 402371

R.C.I. Design Ltd.

Contractor to verify all boundaries and dimensions on site before work is commenced and notify of any discrepancies. No part of the proposal should encroach beyond any boundary without prior written consent of the owner of that land. All details and dimensions relating to Sub-Contractors or suppliers to be checked and agreed on site prior to order. IF IN DOUBT ASK

ALL DIMENSIONS IN MILLIMETRES

CLIENT	Mr. J. Dhinjan	Dwg. Size	A1
PROPOSAL	CHANGE OF USE TO RESIDENTIAL FLATS (C3) at 34 Belvedere Road, Earlsdon, Coventry		
SCALE	DATE	DRG No:	REV:
1:100	Sept 2020	9070-03	



Existing Side Elevation



Existing Side Elevation



Existing Front Elevation



Existing Rear Elevation

CDM Regulations 2015 :
Nothing in our appointment or provision of drawings shall be deemed to create any appointments as or obligations as a duty holder to Regulation 7 of the CDM Regulations 2015.


Smoke Detection to BS5839 Pt 6 2019 Min L3 standard. Smoke Detection to be mains operated with battery back-up. Smoke heads to be Max 7M from any kitchen and Living Room doors and 3M from any bedroom doors. A separate Conformance Certificate is to be provided by the Installation Contractor

TRUSS: If truss' form part of this drawing and the pitch is shown to match the existing roof pitch, then it is the responsibility of the CONTRACTOR to check on-site the exact pitch and wallplate to wallplate dimension prior to placing any order and to contact this office for confirmation as the exact pitch of the roof members can only be verified once the roof has been opened up. No responsibility will be accepted for orders being placed incorrectly.

NOTE
In the absence of detailed ground condition information the foundations assume satisfactory ground bearing conditions, which must be verified on site and agreed suitable with L.A. Officer. Further consideration to detail may have to be given either before or during construction. Building Contractor to ensure that work is carried out only to the officially APPROVED plans. IF IN DOUBT ASK.

THIS DRAWING IS NOT A CONTRACTUAL DRAWING and is principally prepared to obtain Local Authority Approvals. Nor does it constitute a production drawing. Further consideration may have to be given to details on site either before or during the contract period.

CLIENT TO NOTE
You as the Employer have a responsibility under the PARTY WALL ACT 1996 to ensure that all aspects of the said act are adhered to. Your attention is drawn to your responsibilities under the afore mentioned act, namely that you should inform your neighbours in writing that you intend to carry out works to a Party Wall and that he may have certain requirements of his own. You may wish to consult a solicitor or Party Wall Surveyor for further advise on this matter. (Refer to ODFM Literature available from your local council offices)

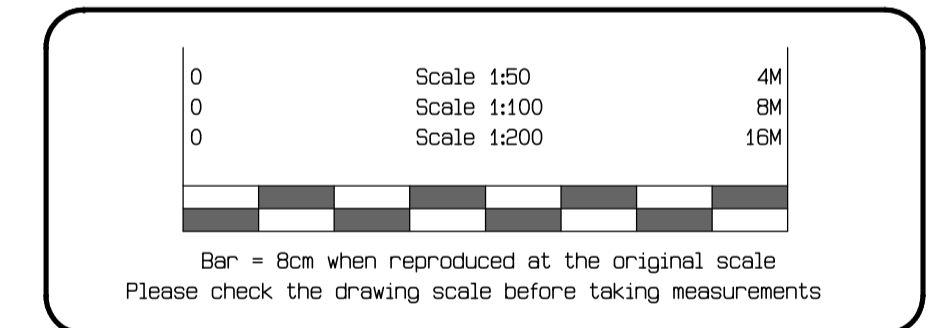

DO NOT SCALE-COPYRIGHT RESERVED

156 Hawkes Mill Lane
Allesley
Coventry
CV5 9FN
02476 402371

R.C.I. Design Ltd.

Contractor to verify all boundaries and dimensions on site before work is commenced and notify of any discrepancies. No part of the proposal should encroach beyond any boundary without prior written consent of the owner of that land. All details and dimensions relating to Sub-Contractors or suppliers to be checked and agreed on site prior to order. IF IN DOUBT ASK


ALL DIMENSIONS IN MILLIMETRES

CLIENT	Mr. J. Dhinjan	Dwg. Size	A1
PROPOSAL	CHANGE OF USE TO RESIDENTIAL FLATS (C3) at 34 Belvedere Road, Earlsdon, Coventry		
SCALE	DATE	DRG No:	REV:
1:100	Sept 2020	9070-05	

Bin Store Details



Garden Shed to be Retained Details

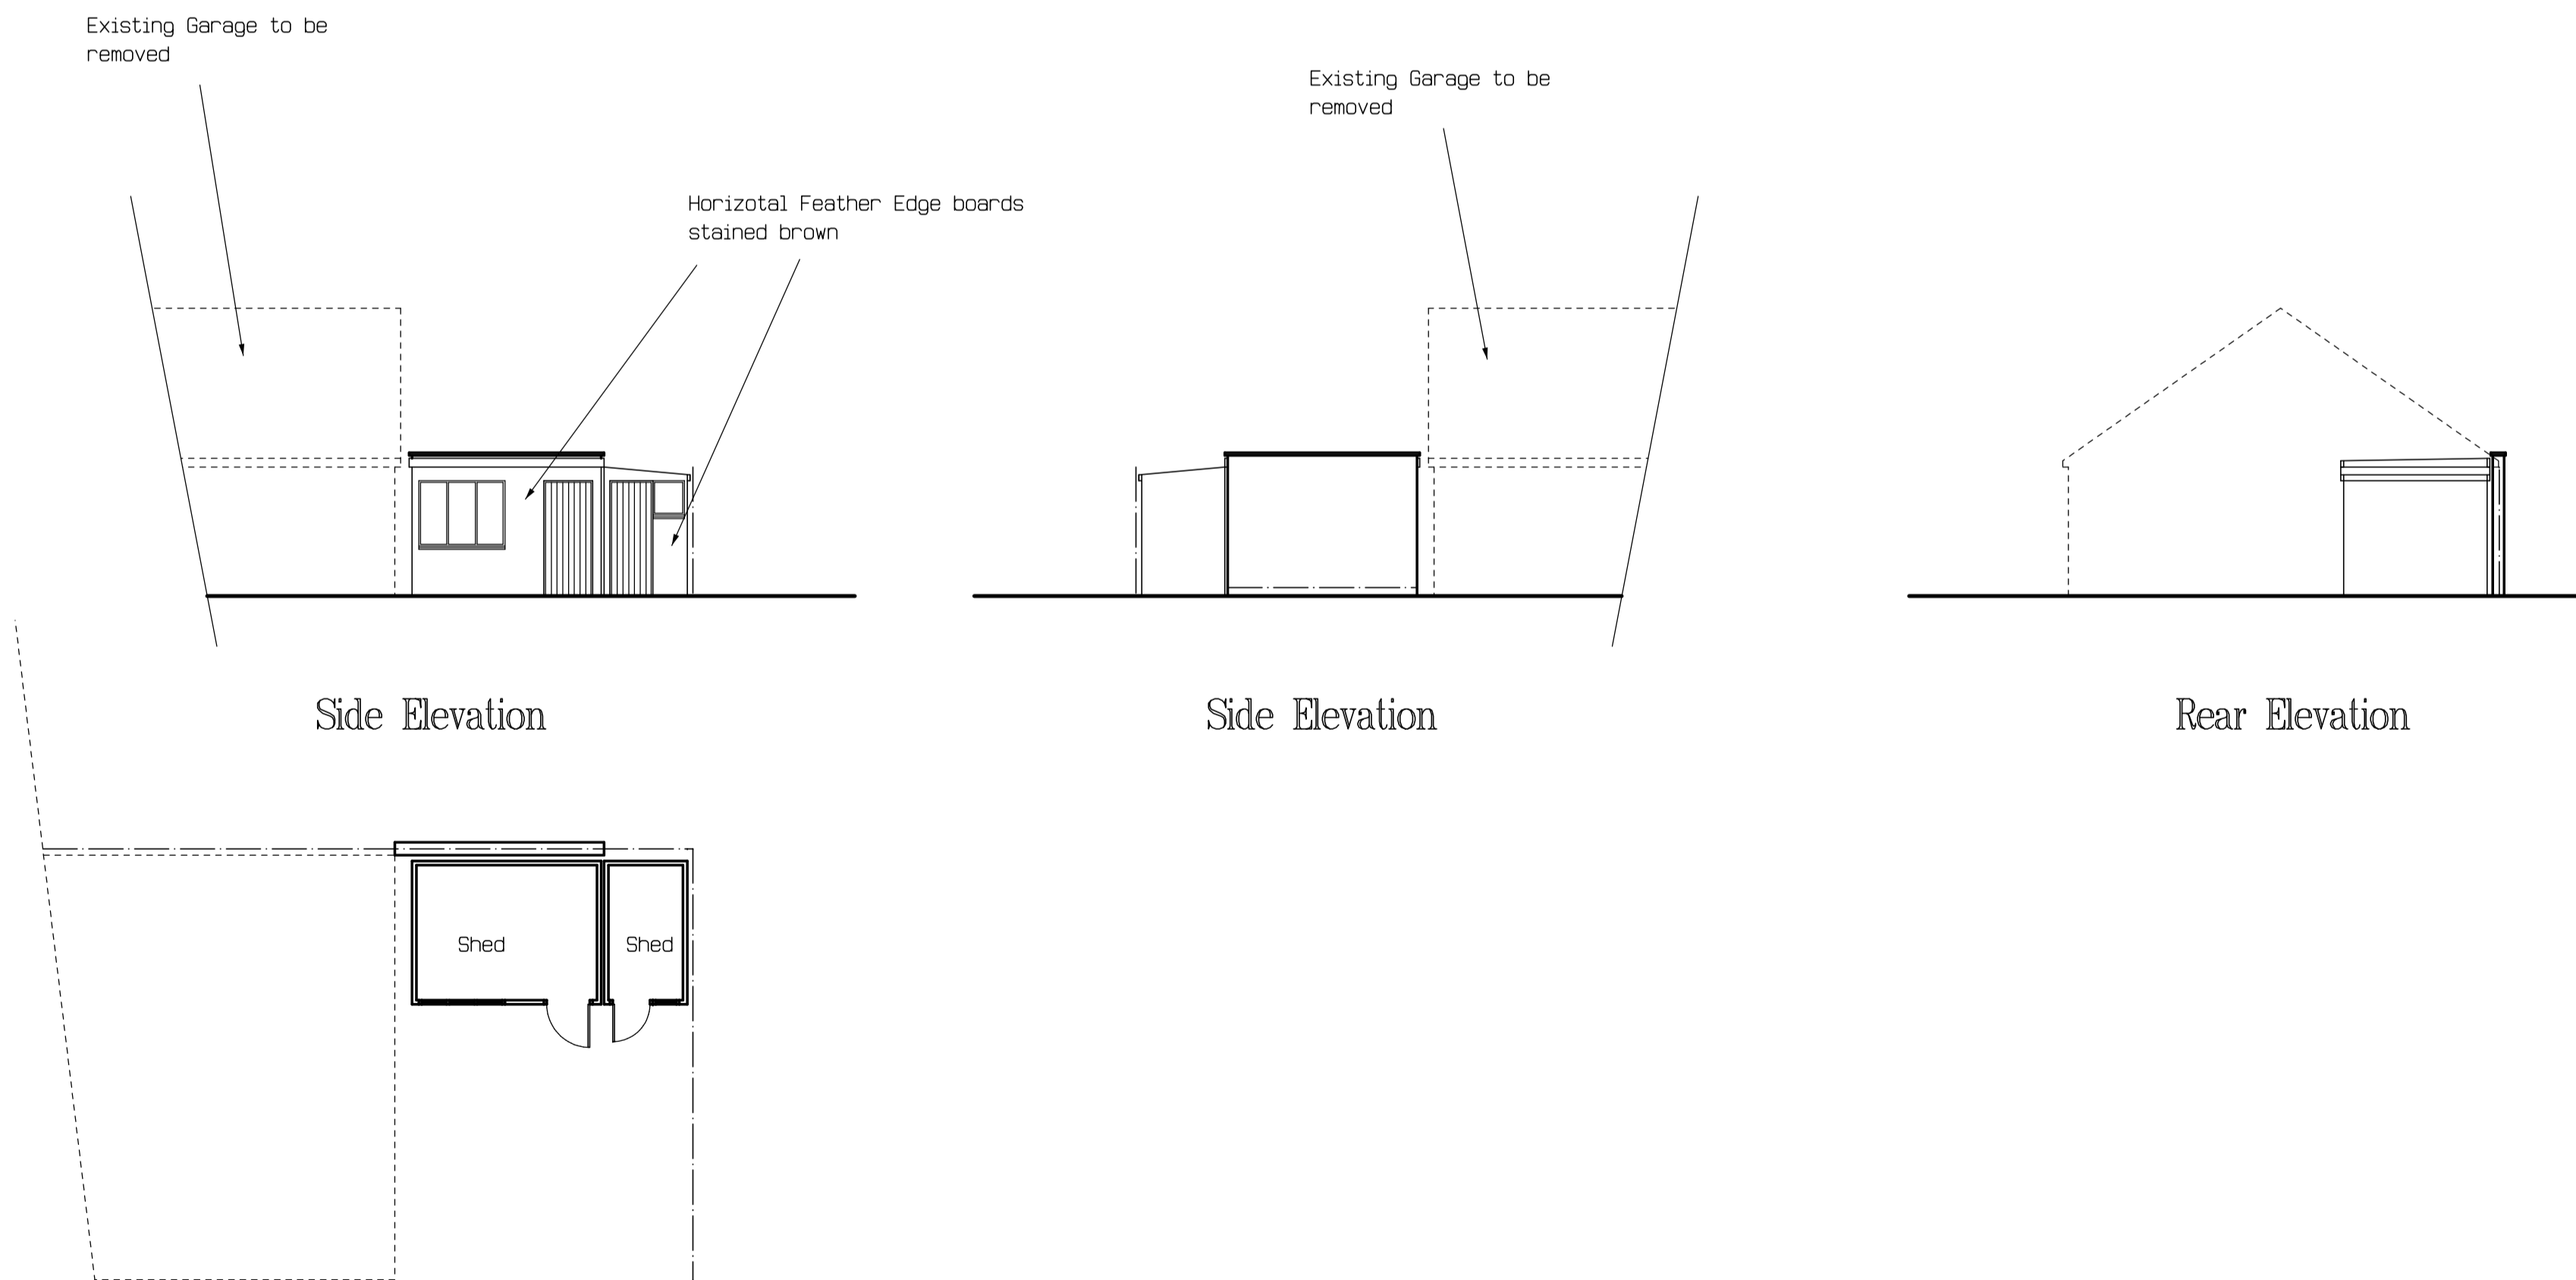

CDM Regulations 2015 :
Nothing in our appointment or provision of drawings shall be deemed to create any appointments as or obligations as a duty holder to Regulation 7 of the CDM Regulations 2015.


Smoke Detection to BS5839 Pt 6 2019 Min L3 standard. Smoke Detection to be mains operated with battery back-up. Smoke heads to be Max 7M from any kitchen and Living Room doors and 3M from any bedroom doors. A separate Conformance Certificate is to be provided by the Installation Contractor

TRUSS: If truss' form part of this drawing and the pitch is shown to match the existing roof pitch, then it is the responsibility of the CONTRACTOR to check on-site the exact pitch and wallplate to wallplate dimension prior to placing any order and to contact this office for confirmation as the exact pitch of the roof members can only be verified once the roof has been opened up. No responsibility will be accepted for orders being placed incorrectly.

NOTE
In the absence of detailed ground condition information the foundations assume satisfactory ground bearing conditions, which must be verified on site and agreed suitable with L.A. Officer. Further consideration to detail may have to be given either before or during construction. Building Contractor to ensure that work is carried out only to the officially APPROVED plans. IF IN DOUBT ASK.

THIS DRAWING IS NOT A CONTRACTUAL DRAWING and is principally prepared to obtain Local Authority Approvals. Nor does it constitute a production drawing. Further consideration may have to be give to details on site either before or during the contract period.

CLIENT TO NOTE
You as the Employer have a responsibility under the PARTY WALL ACT 1996 to ensure that all aspects of the said act are adhered to. Your attention is drawn to your responsibilities under the afore mentioned act, namely that you should inform your neighbours in writing that you intend to carry out works to a Party Wall and that he may have certain requirements of his own. You may wish to consult a solicitor or Party Wall Surveyor for further advise on this matter. (Refer to ODFM Literature available from your local council offices)

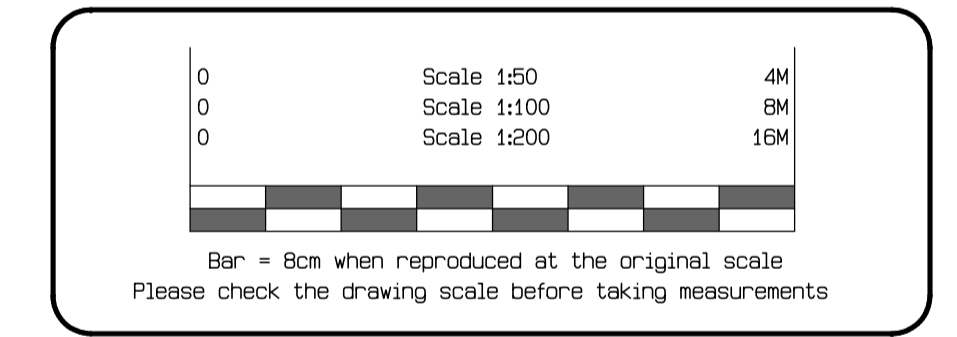

DO NOT SCALE-COPYRIGHT RESERVED

156 Hawkes Mill Lane
Allesley
Coventry
CV5 9FN
02476 402371

R.C.I. Design Ltd.

Contractor to verify all boundaries and dimensions on site before work is commenced and notify of any discrepancies. No part of the proposal should encroach beyond any boundary without prior written consent of the owner of that land. All details and dimensions relating to Sub-Contractors or suppliers to be checked and agreed on site prior to order.
IF IN DOUBT ASK

ALL DIMENSIONS IN MILLIMETRES

CLIENT	Mr. J. Dhinjan	Dwg. Size	A1
PROPOSAL	CHANGE OF USE TO RESIDENTIAL FLATS (C3) at 34 Belvedere Road, Earlsdon, Coventry		
SCALE	DATE	DRG No:	REV:
1:100	Sept 2020	9070-08	