



Ordnance Survey, (c) Crown Copyright 2021. All rights reserved. Licence number 100022432


LOCATION PLAN  
SCALE 1:1250

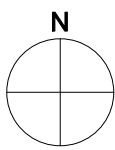


Permission granted under application reference: HH/2015/3902  
Extended footprint = 34m<sup>2</sup>  
Extended footprint within new proposal = 17.5m<sup>2</sup>

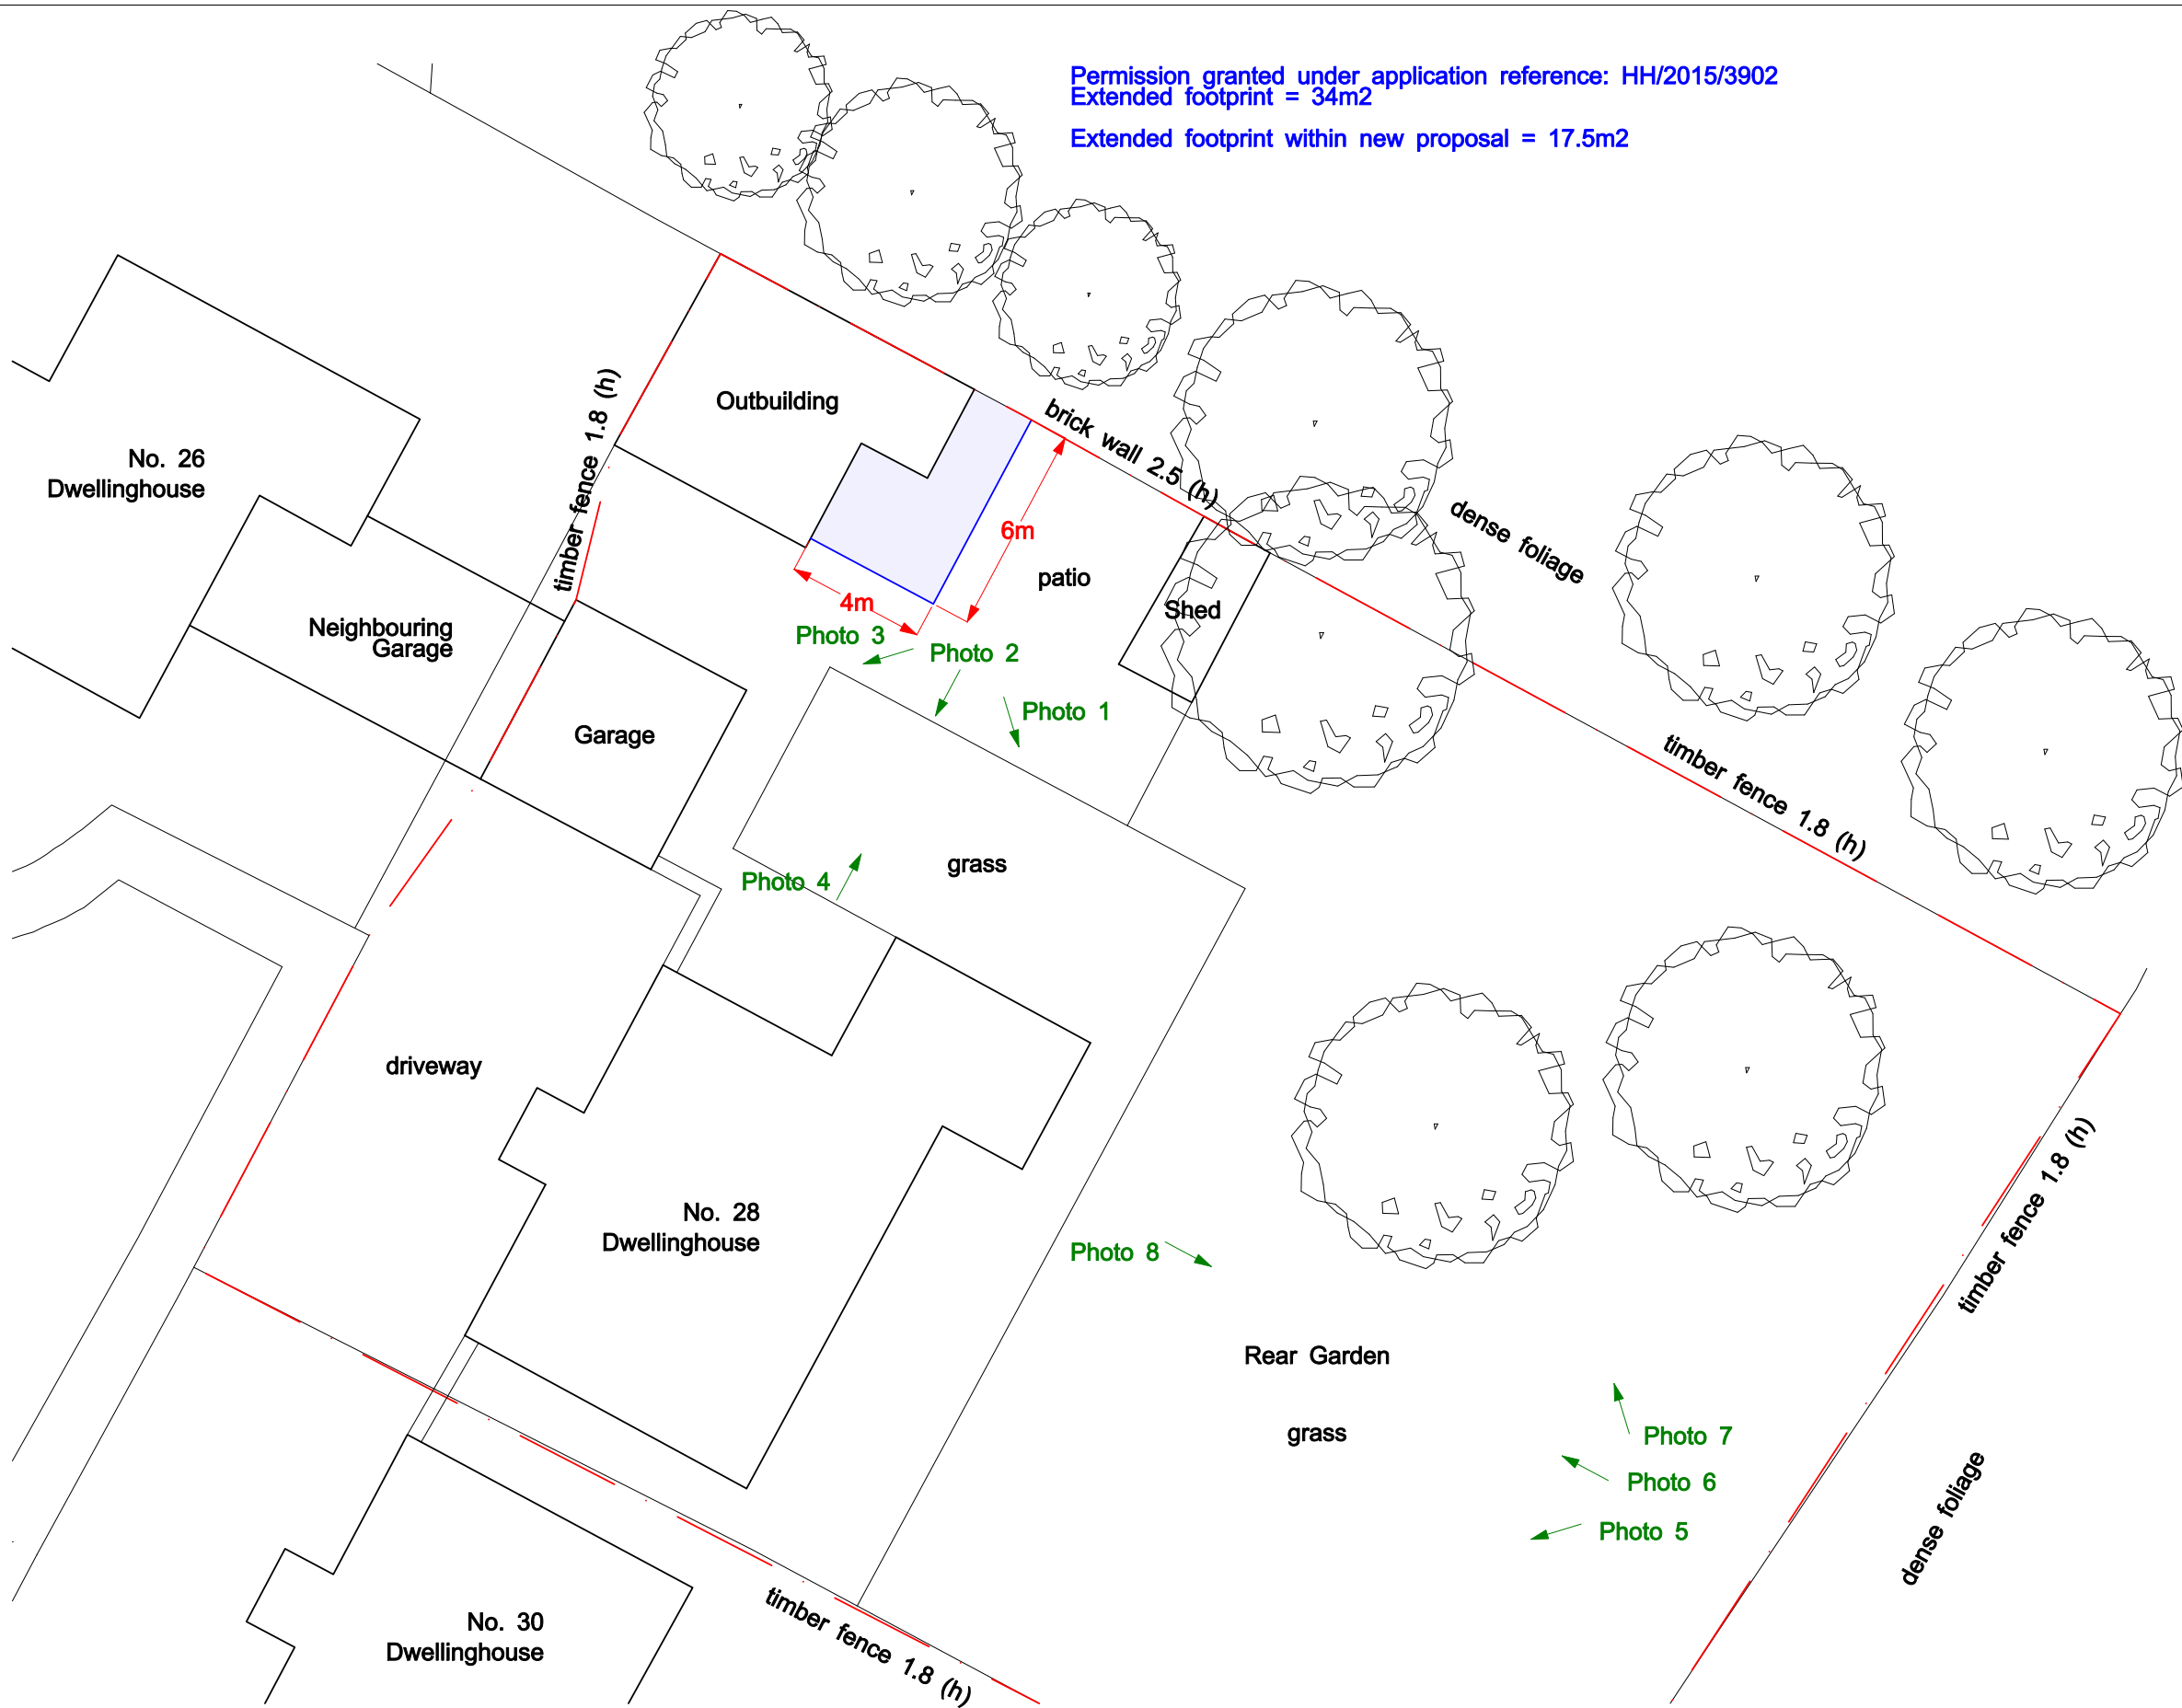


PROPOSED SITE BLOCK PLAN  
SCALE 1:200

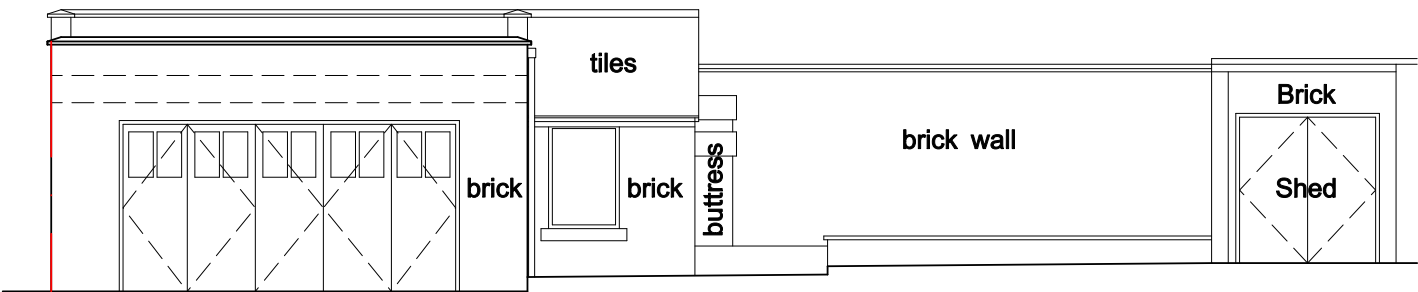


EXISTING FRONT ELEVATION  
SCALE 1:100

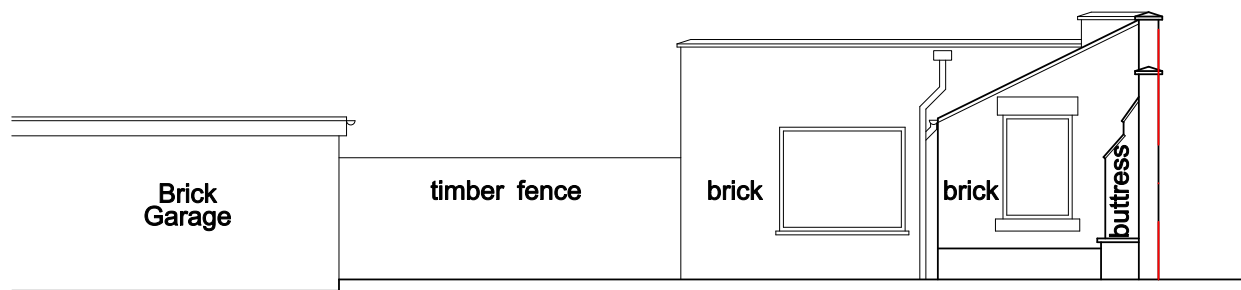


EXISTING SIDE ELEVATION  
SCALE 1:100

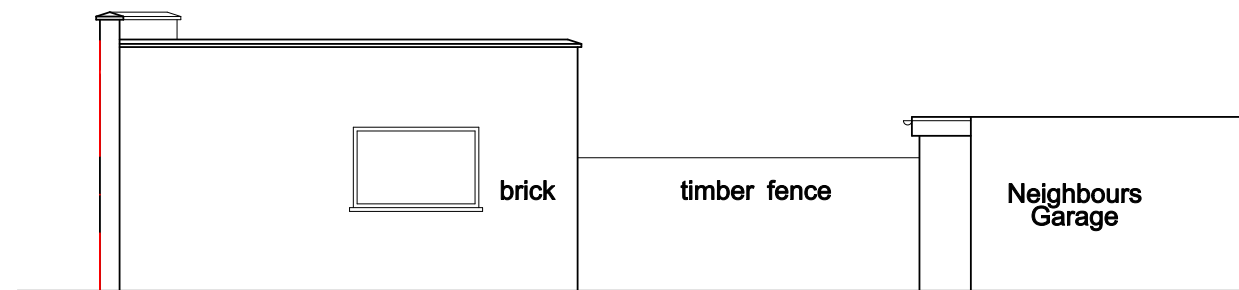

EXISTING SIDE ELEVATION (from No. 26)  
SCALE 1:100

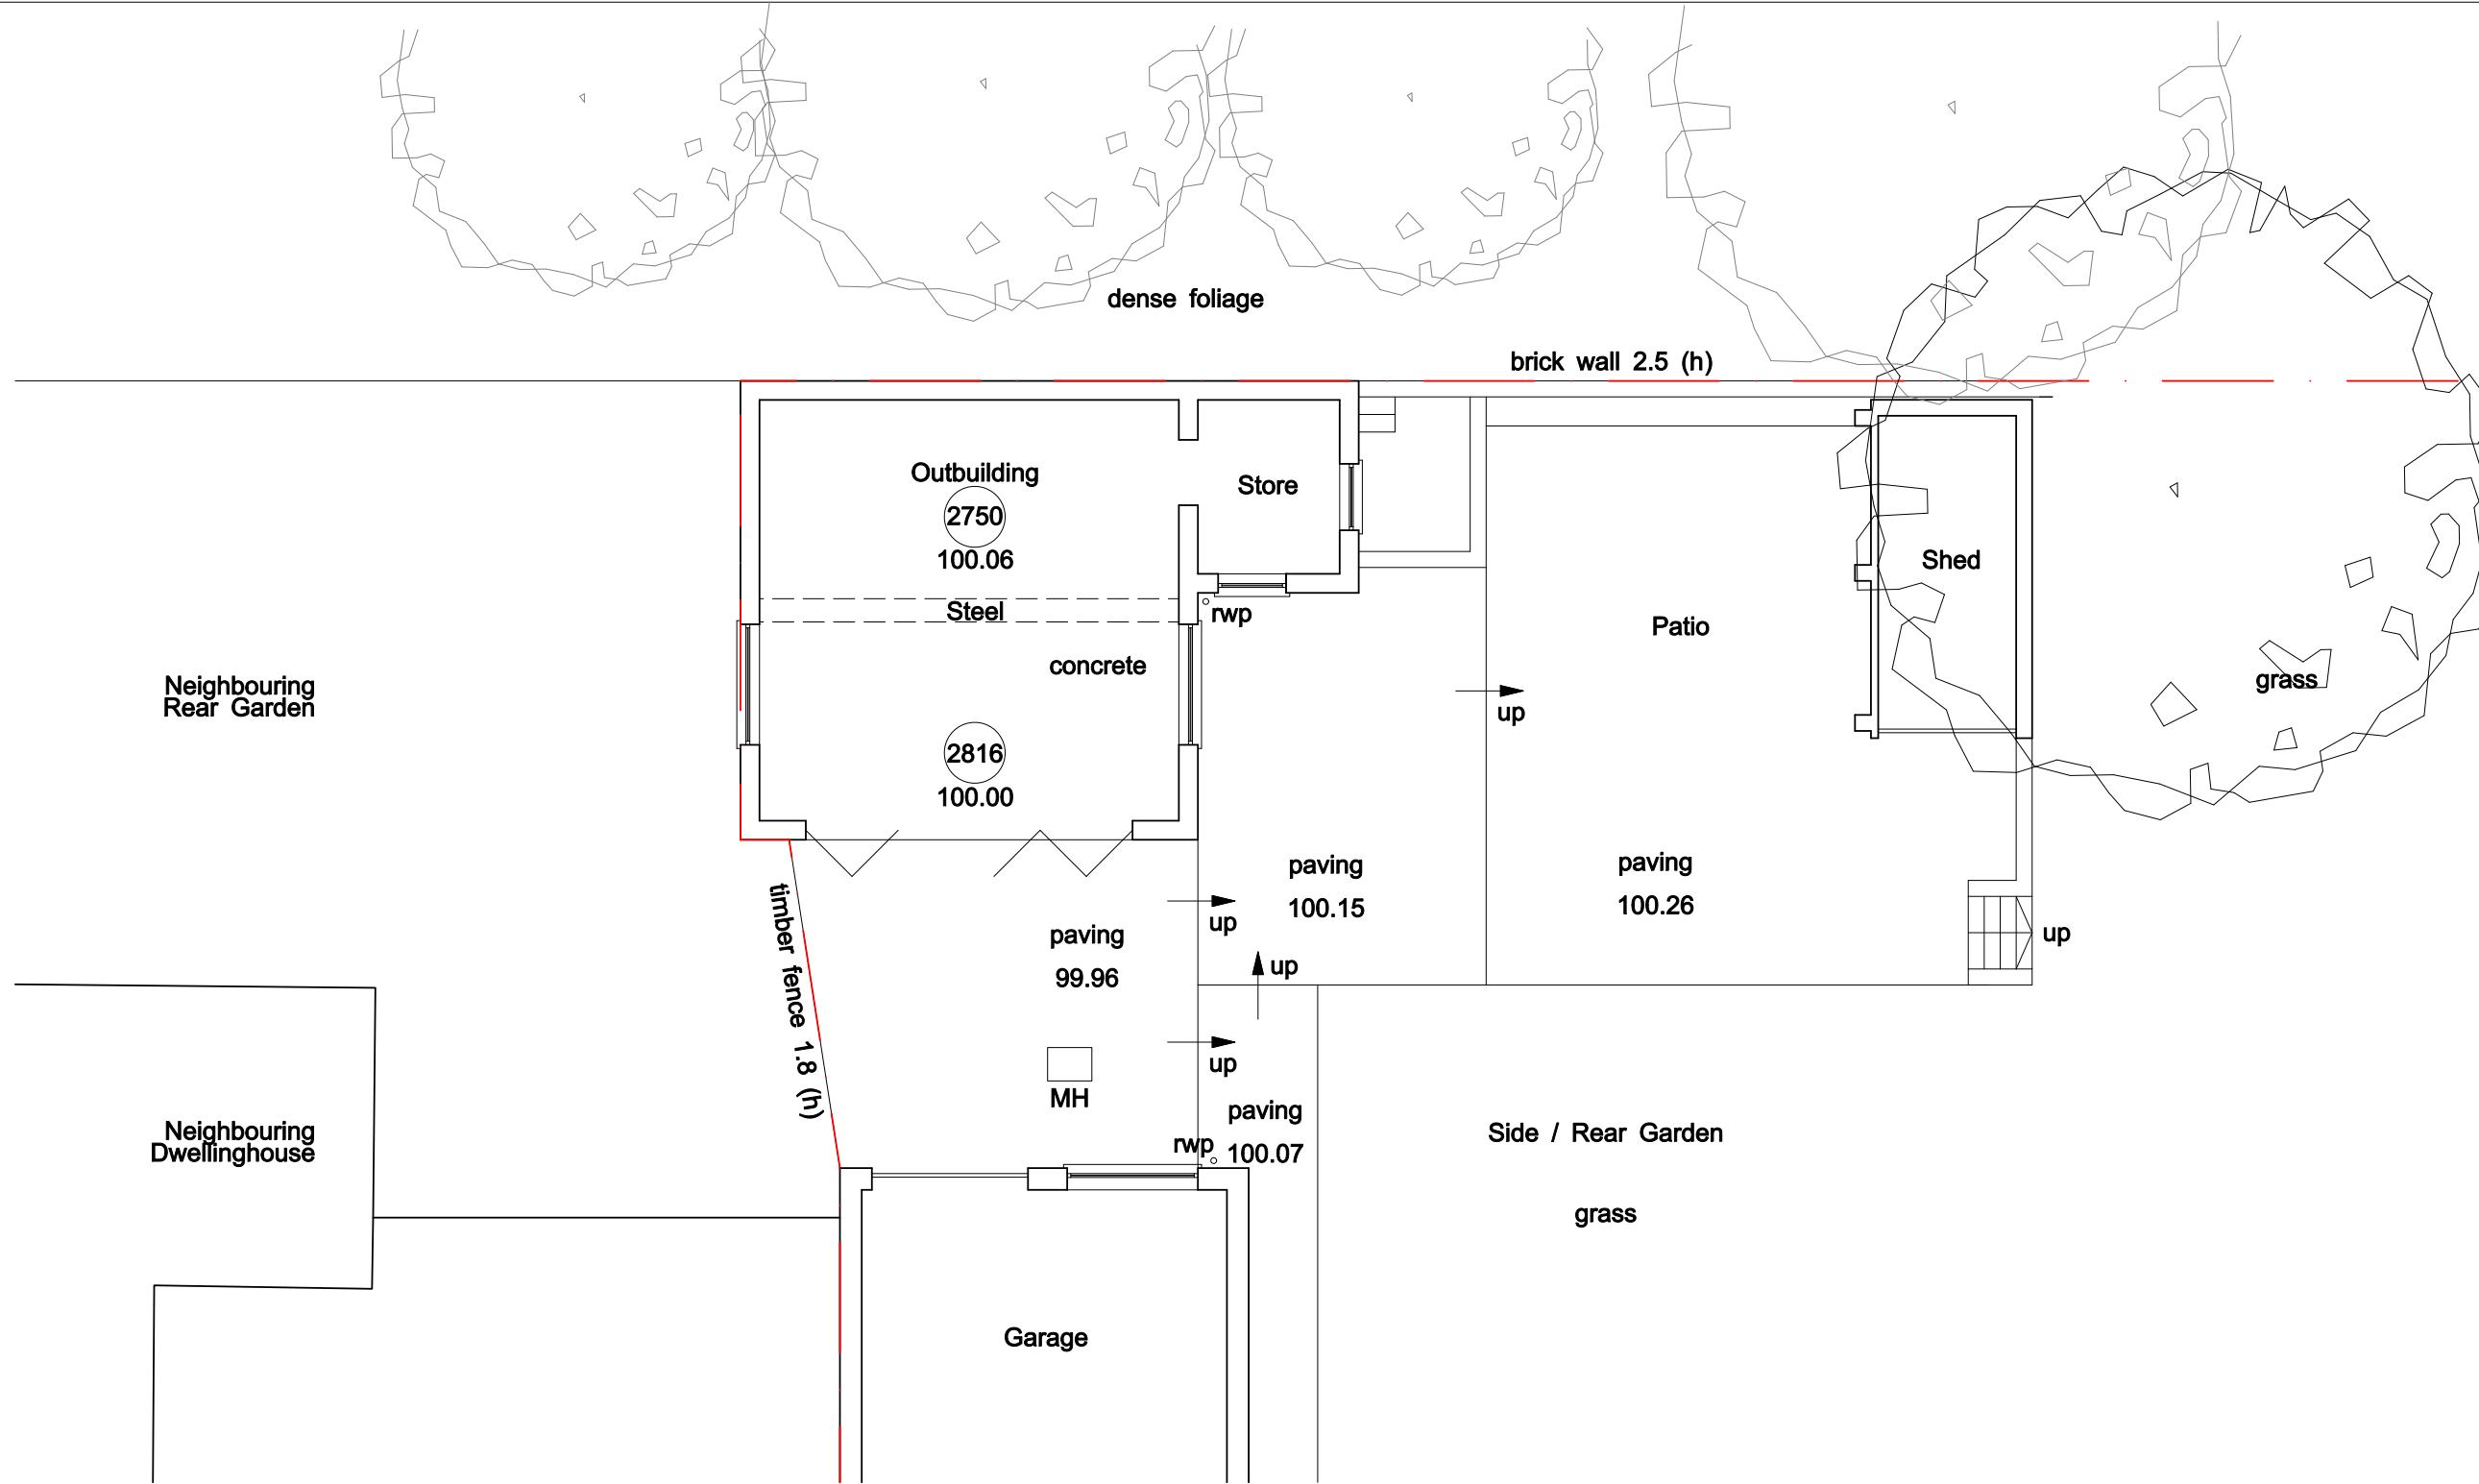

EXISTING FLOOR PLAN  
SCALE 1:100

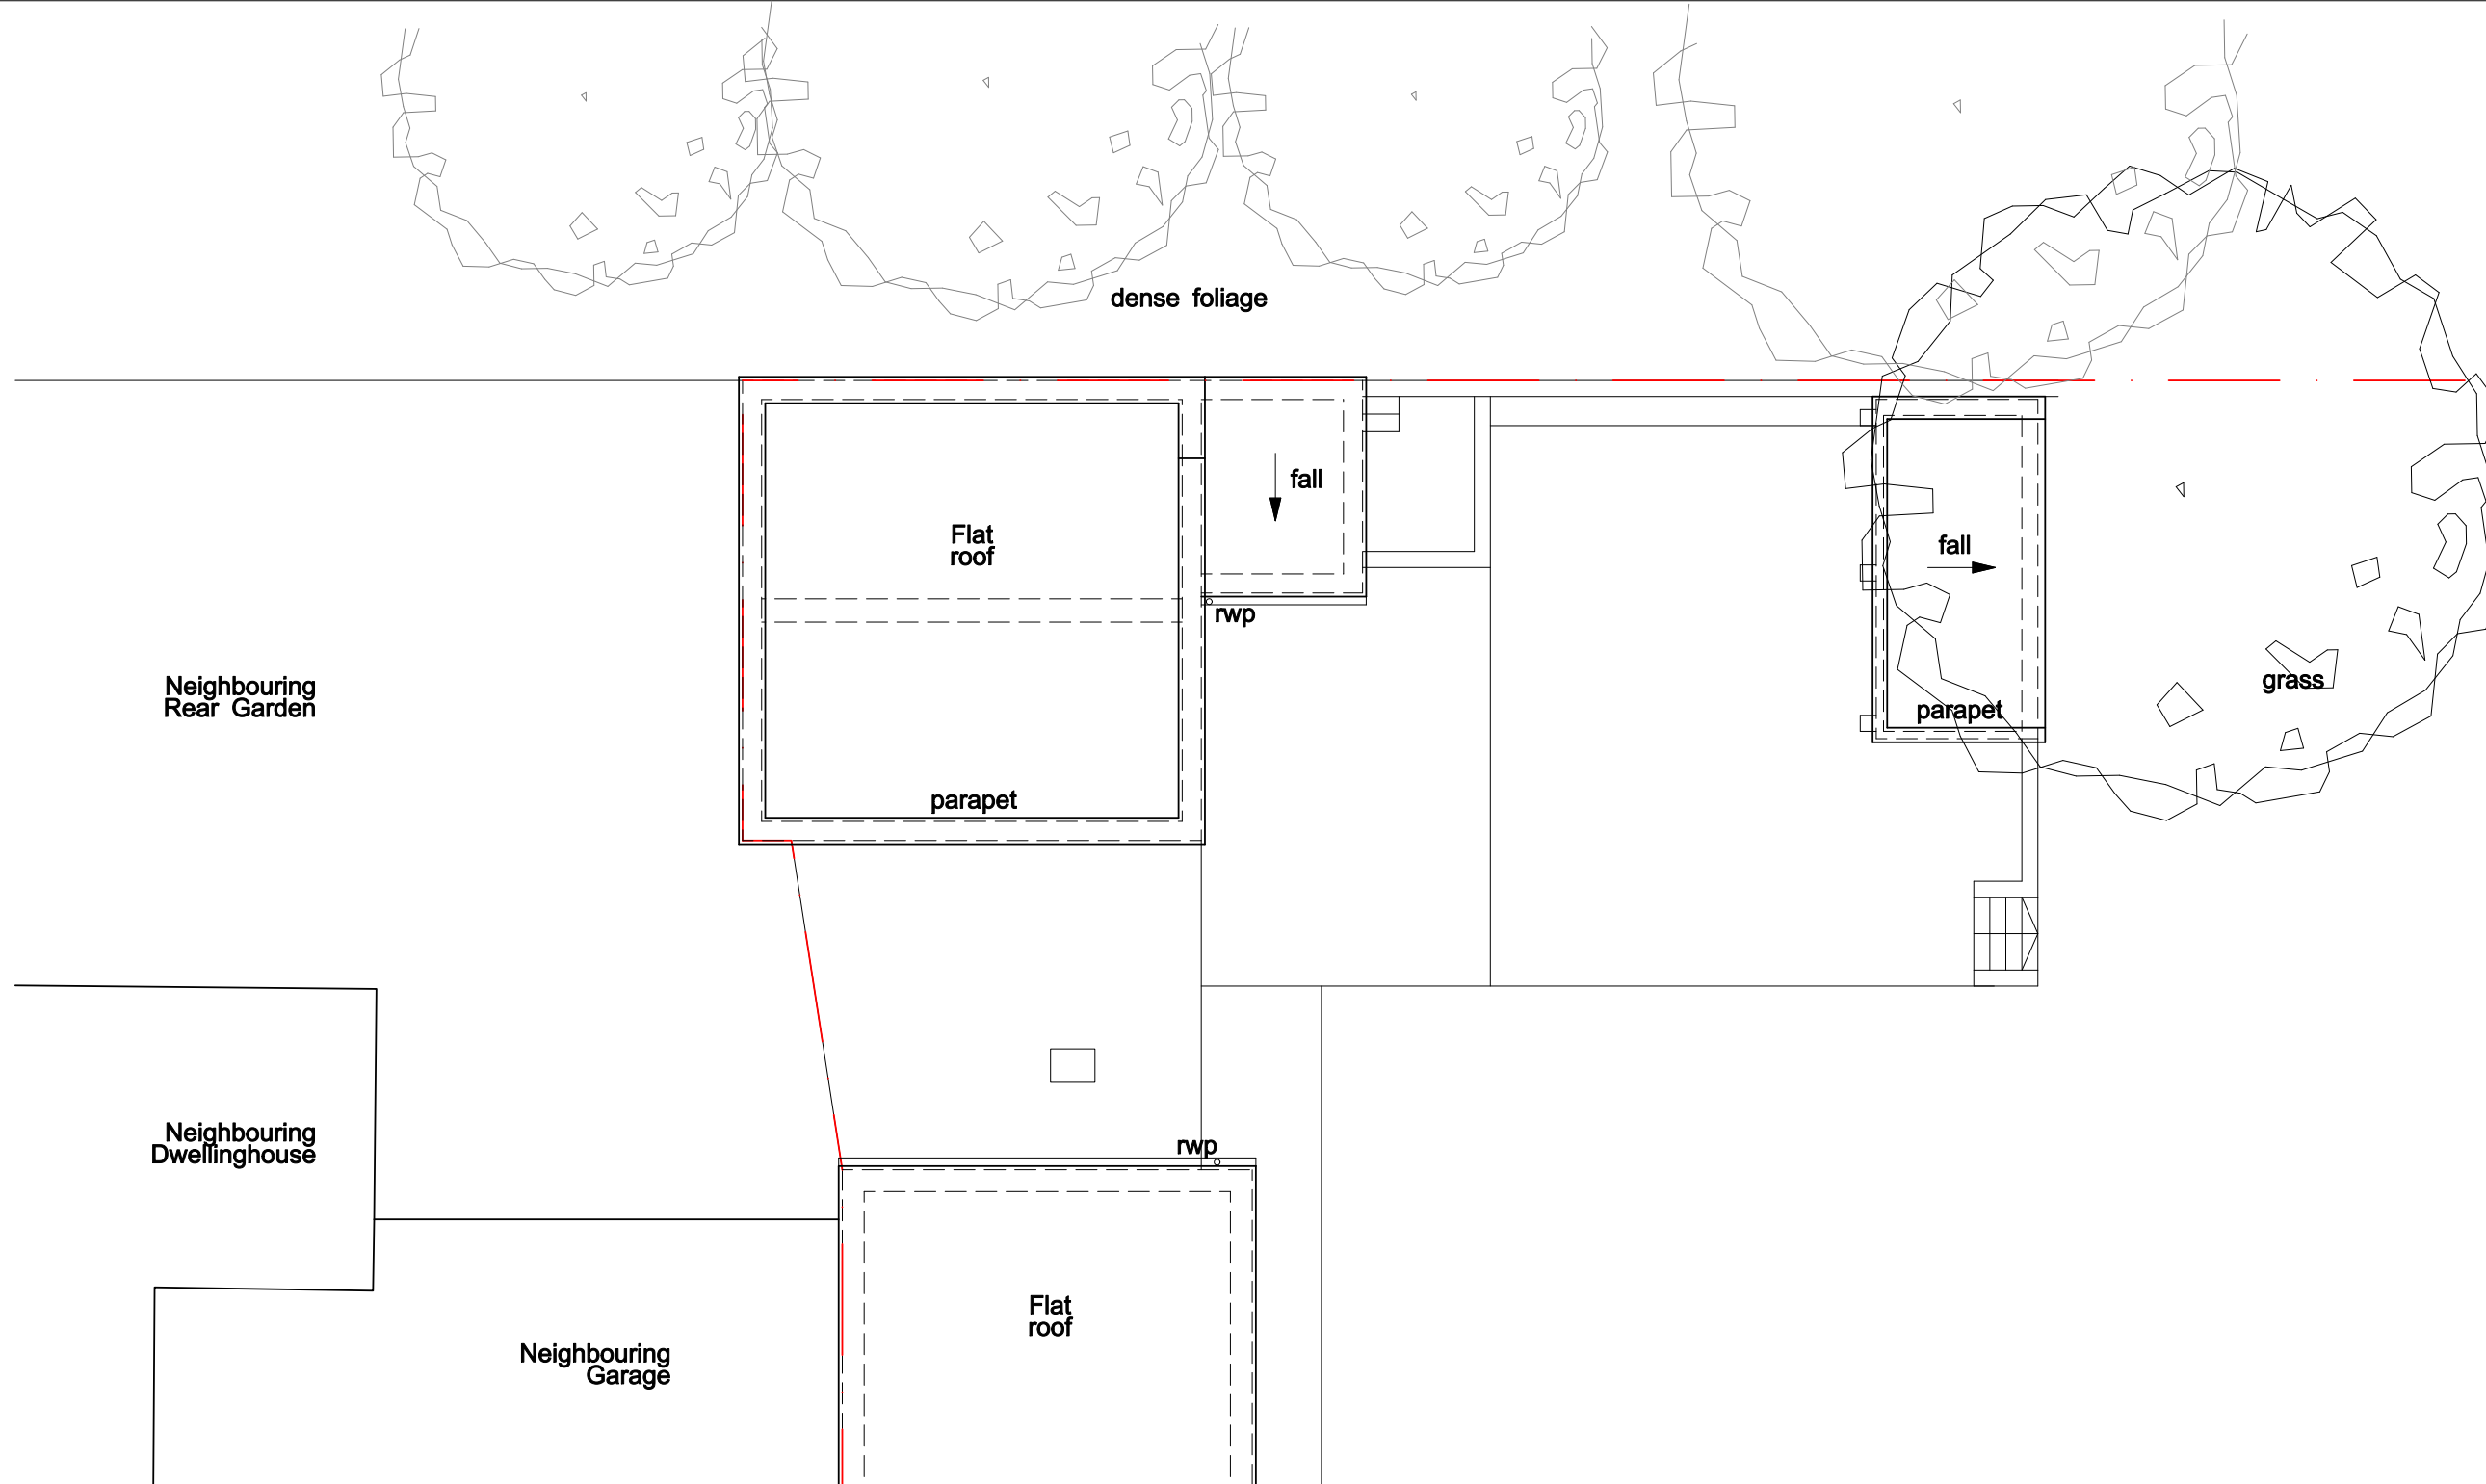

EXISTING ROOF PLAN  
SCALE 1:100

Where this drawing has been issued in electronic.dwg format it has been done so in good faith. ArchiLab Design Limited do not take any responsibility for any inaccuracies in the electronic data, which should be checked against the paper (or .pdf) drawing issue. Any apparent discrepancies should be immediately reported to ArchiLab Design Limited. The electronic.dwg file should not be assumed to be to scale and should not be used for 'overlying', setting out or checking of any third party information. All dimensions should be taken from the paper (or .pdf) version of the drawing. Electronic drawings may contain third party information, ArchiLab Design Limited take no responsibility for this information, which should be checked against the originators paper drawings).

Do not scale this drawing or model. Do not assume. All dimensions to be verified on site. This drawing is to be read in conjunction with all other Architectural drawings and the specification document.

Any discrepancies between drawings of different scales, and between drawings and specifications where appropriate to be notified to the Architectural Office for decision.

Copyright reserved. This drawing may only be used for the Client and location specified in the title block. It may not be copied or disclosed to any third party without the prior written consent of ArchiLab Design Limited.

This drawing should only be used for construction if the drawing status is "Construction". ArchiLab Design Limited take no responsibility for construction works undertaken to drawings which are not marked with this status.

The Contractor carrying out the works is responsible for and must take all necessary precautions to ensure the stability of the works at all times during construction. All workmanship and materials are to be to current British Standards or Eurocodes. All construction products and structural steelwork should be CE marked in accordance with current legislation.


All services are to be located and protected as necessary by the Contractor prior to the commencement of the works.

## REVISIONS

Rev	Date	Description	Sig
A	15.10.21	Alterations for Planning	PS
B	24.11.21	Elevation from no.26	PS

## LEGEND

• svp	Existing Soil Vent Pipe
• rwp	Existing Rain Water Pipe
◊ MH	Existing Manhole

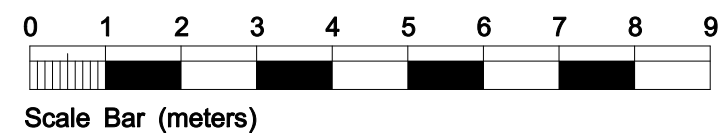










Site Address: 28 Fairlands Park,  
Coventry,  
CV4 2DS

Client: [REDACTED]  
Drawing Title: Existing Plans

Date: Jul 2021  
Drawn by: PS  
Scale: 1:100 @ A1  
1:200 @ A3  
Drawing No: 0015-SI-001B  
Drawing for: PLANNING

ArchiLab Design Limited, 204-208 Holbrook Lane,  
Coventry, CV6 4DD

This drawing is copyright © to ArchiLab Design Limited. All rights reserved.

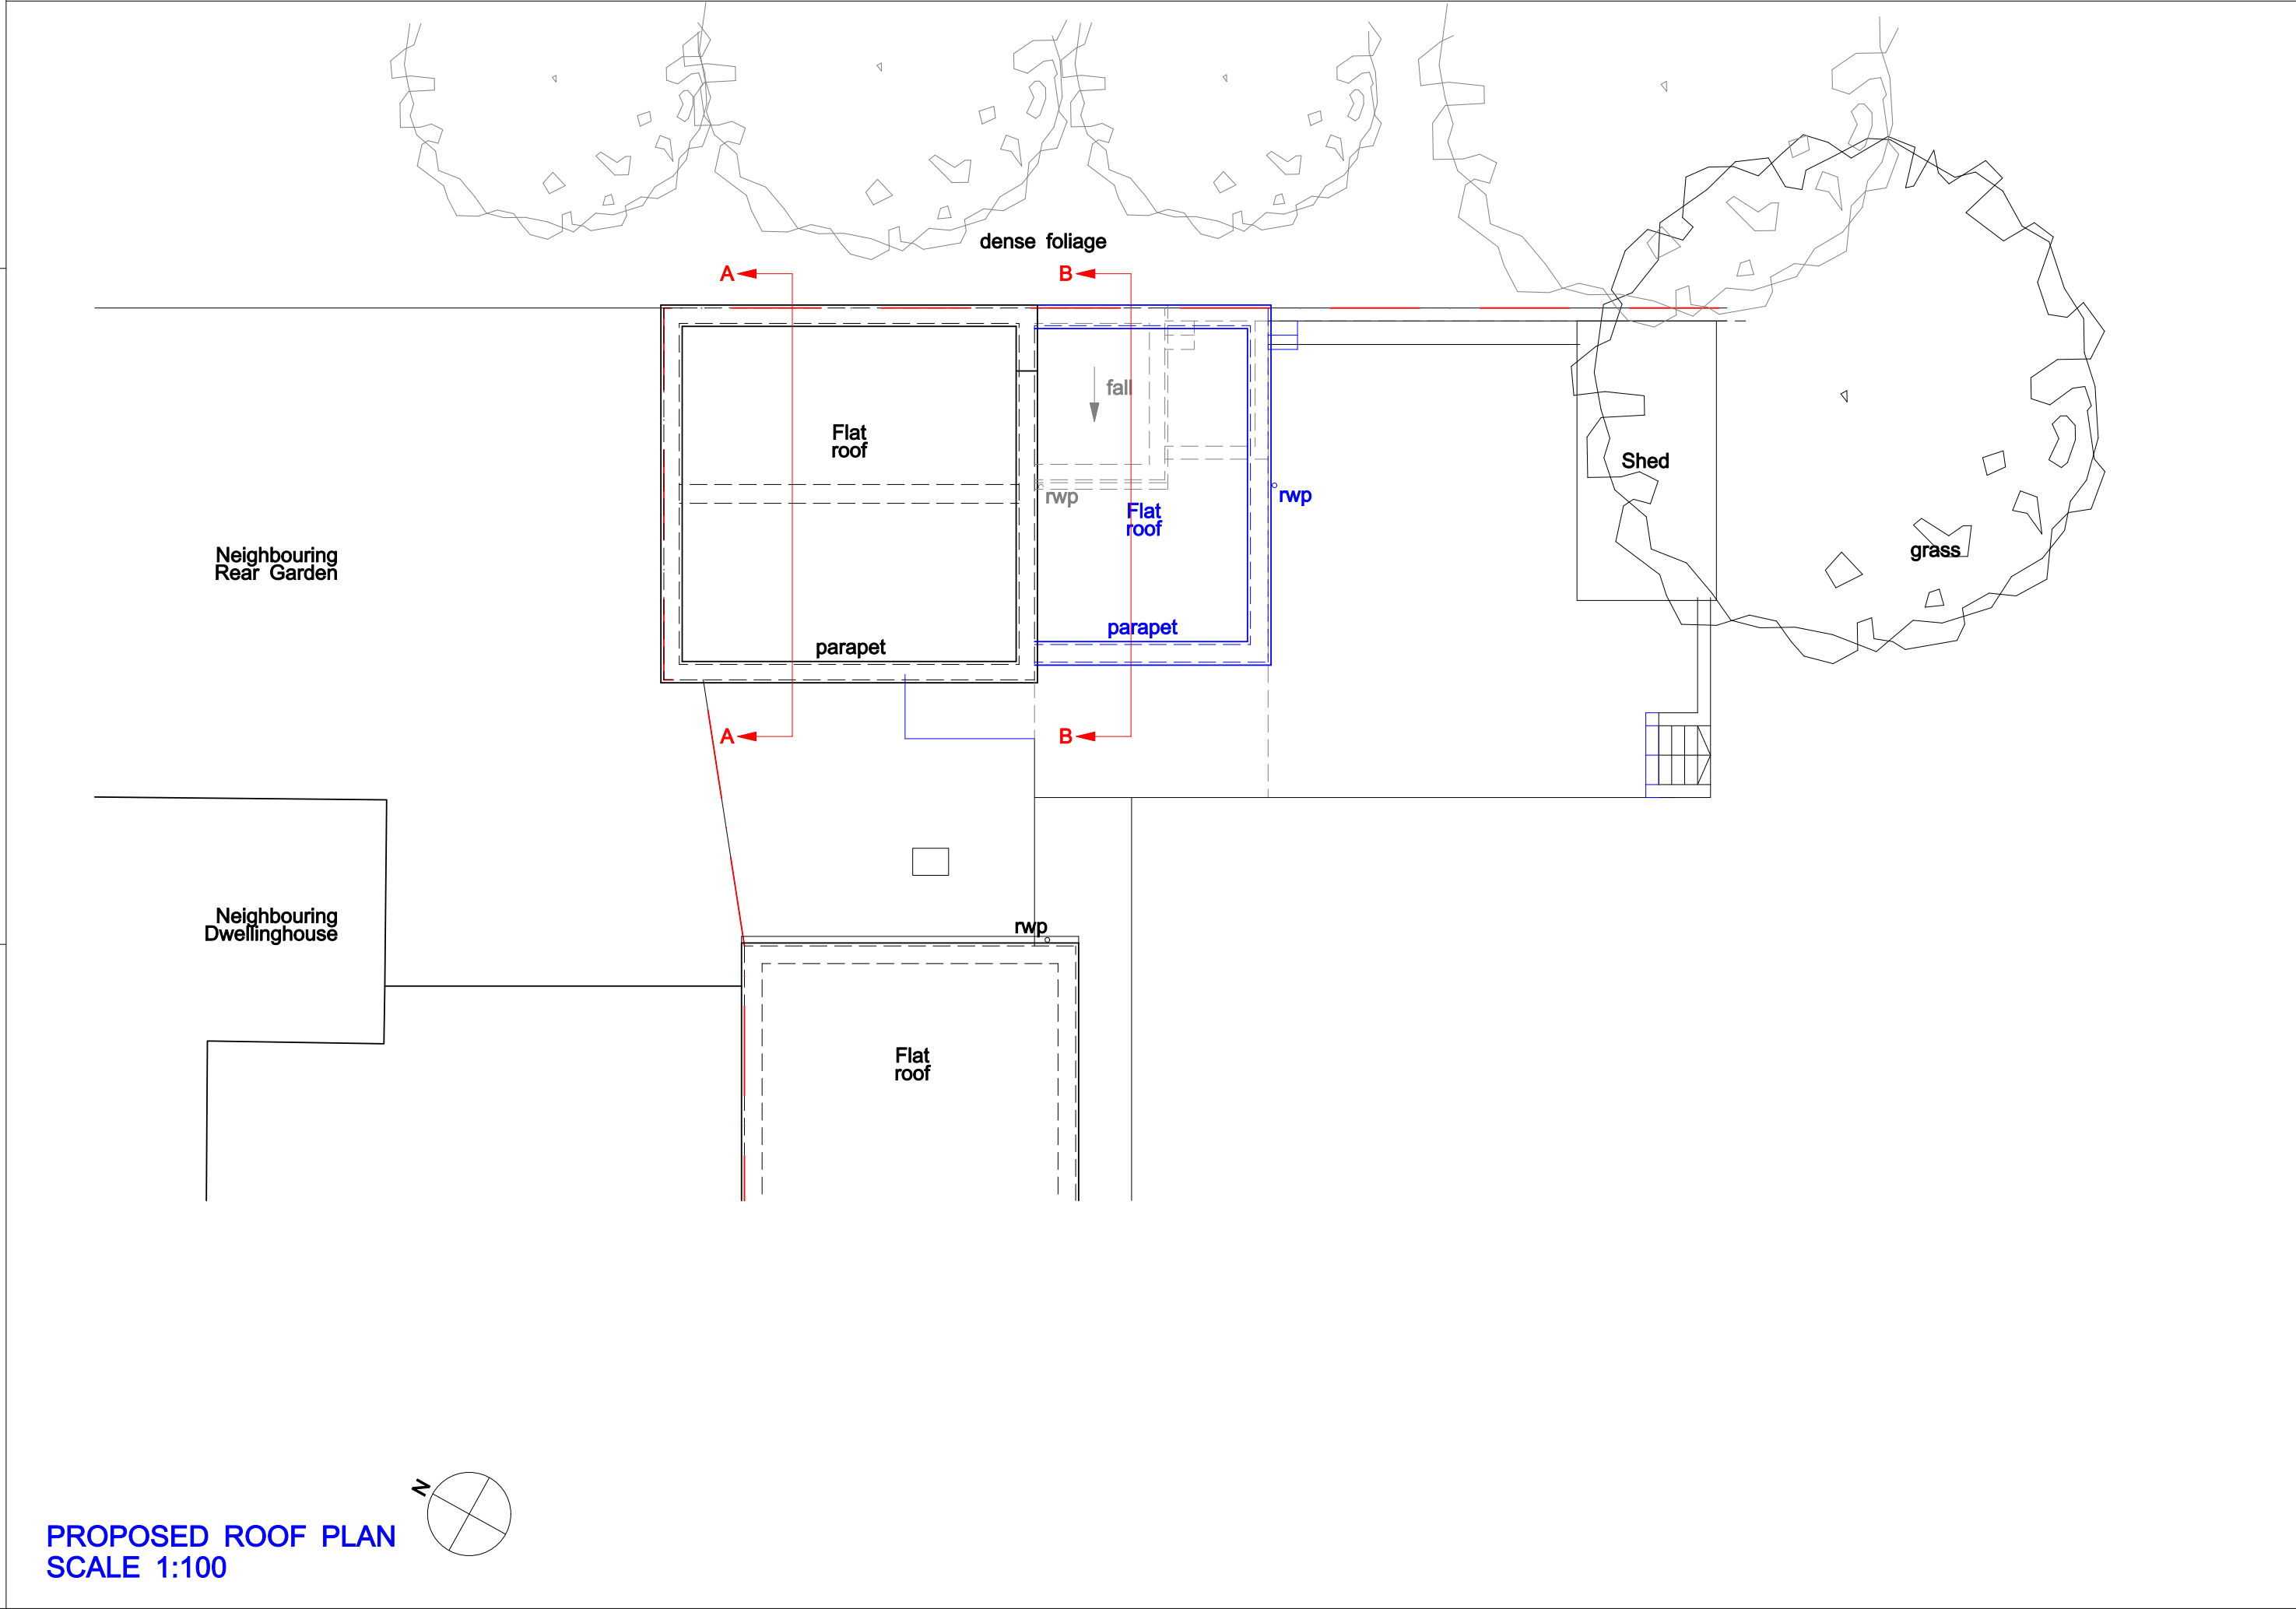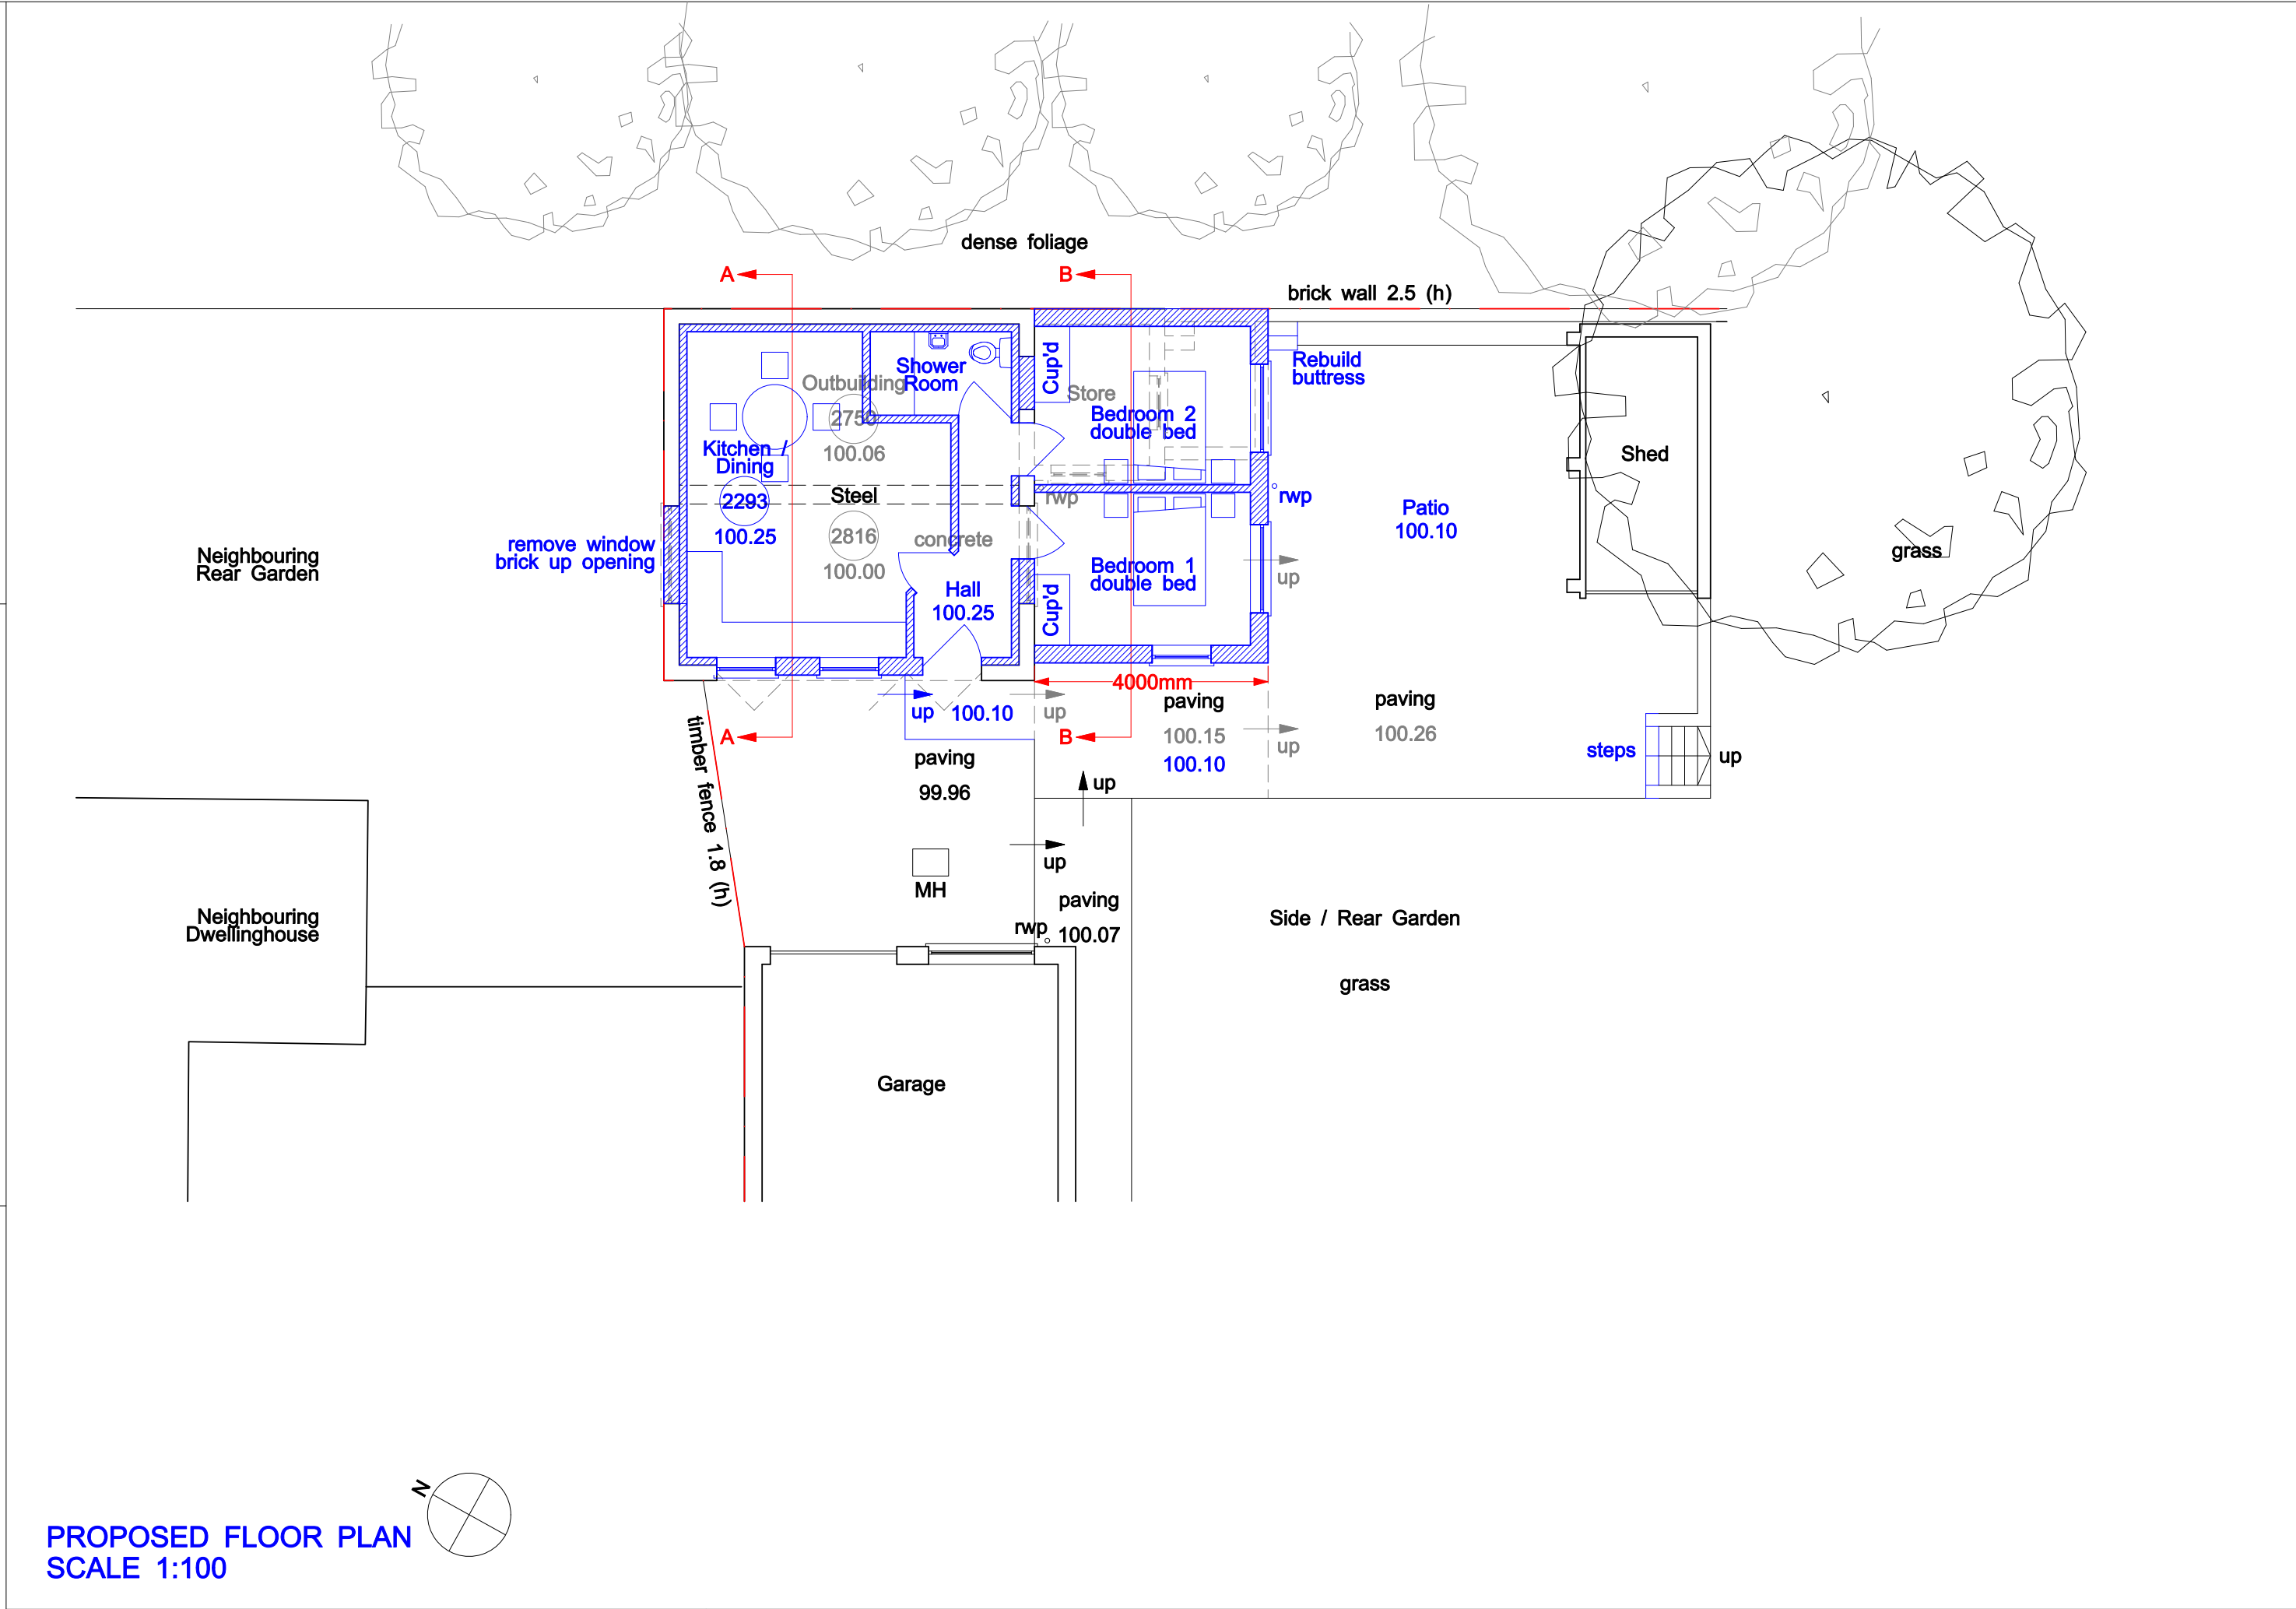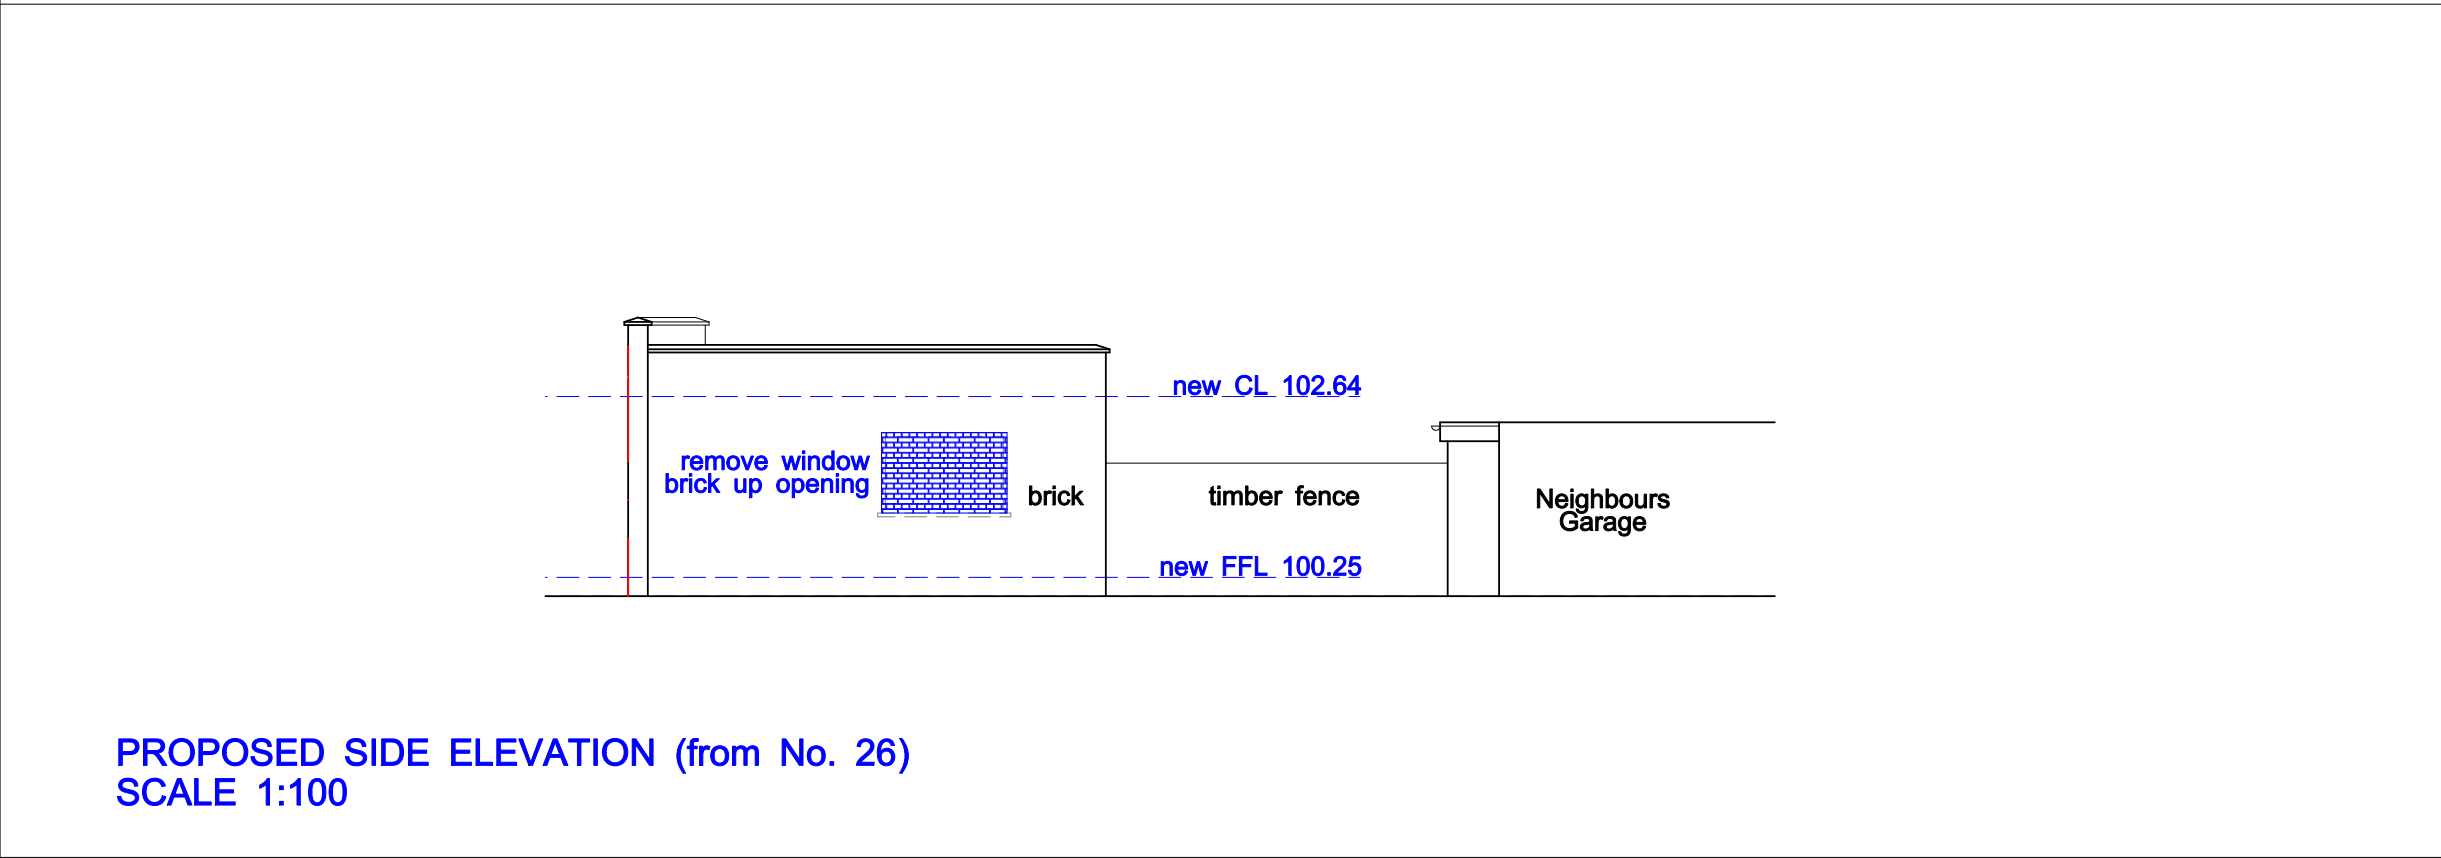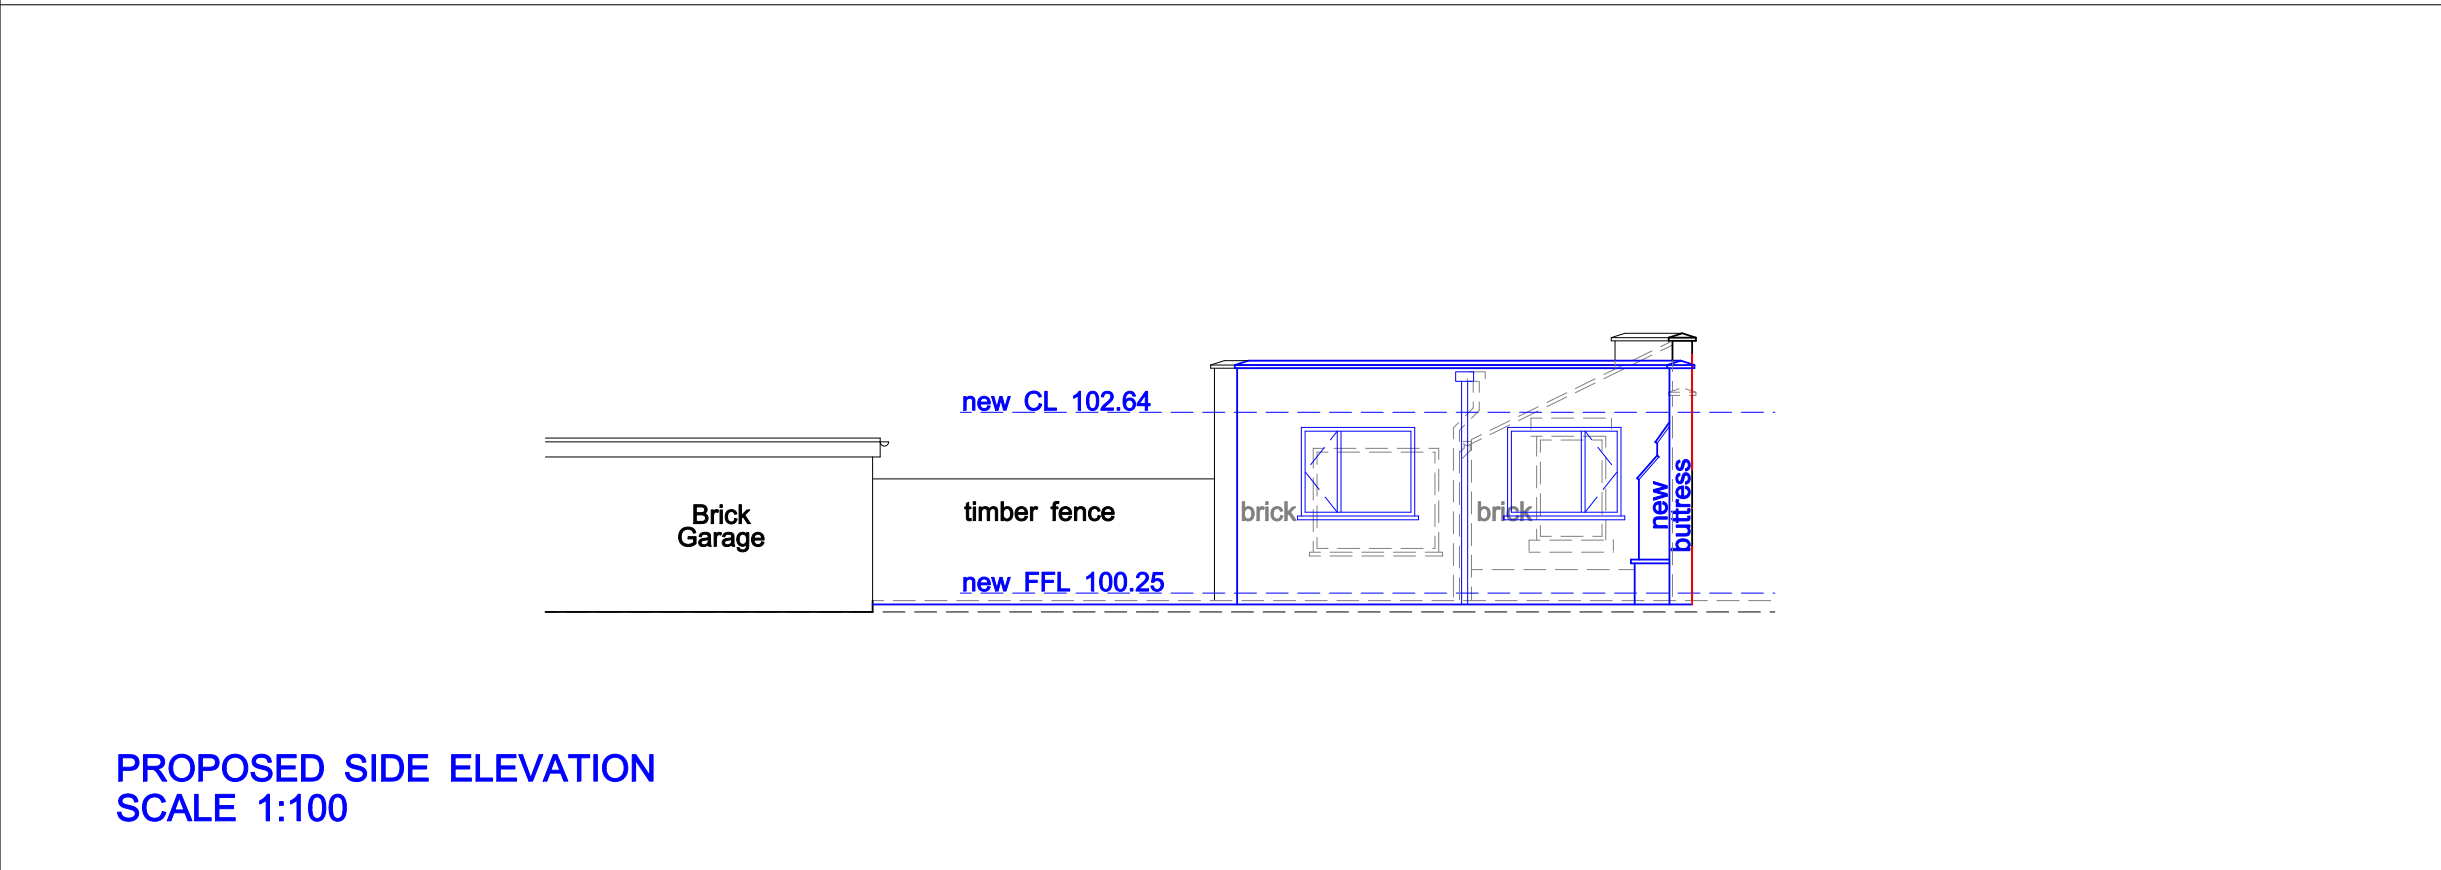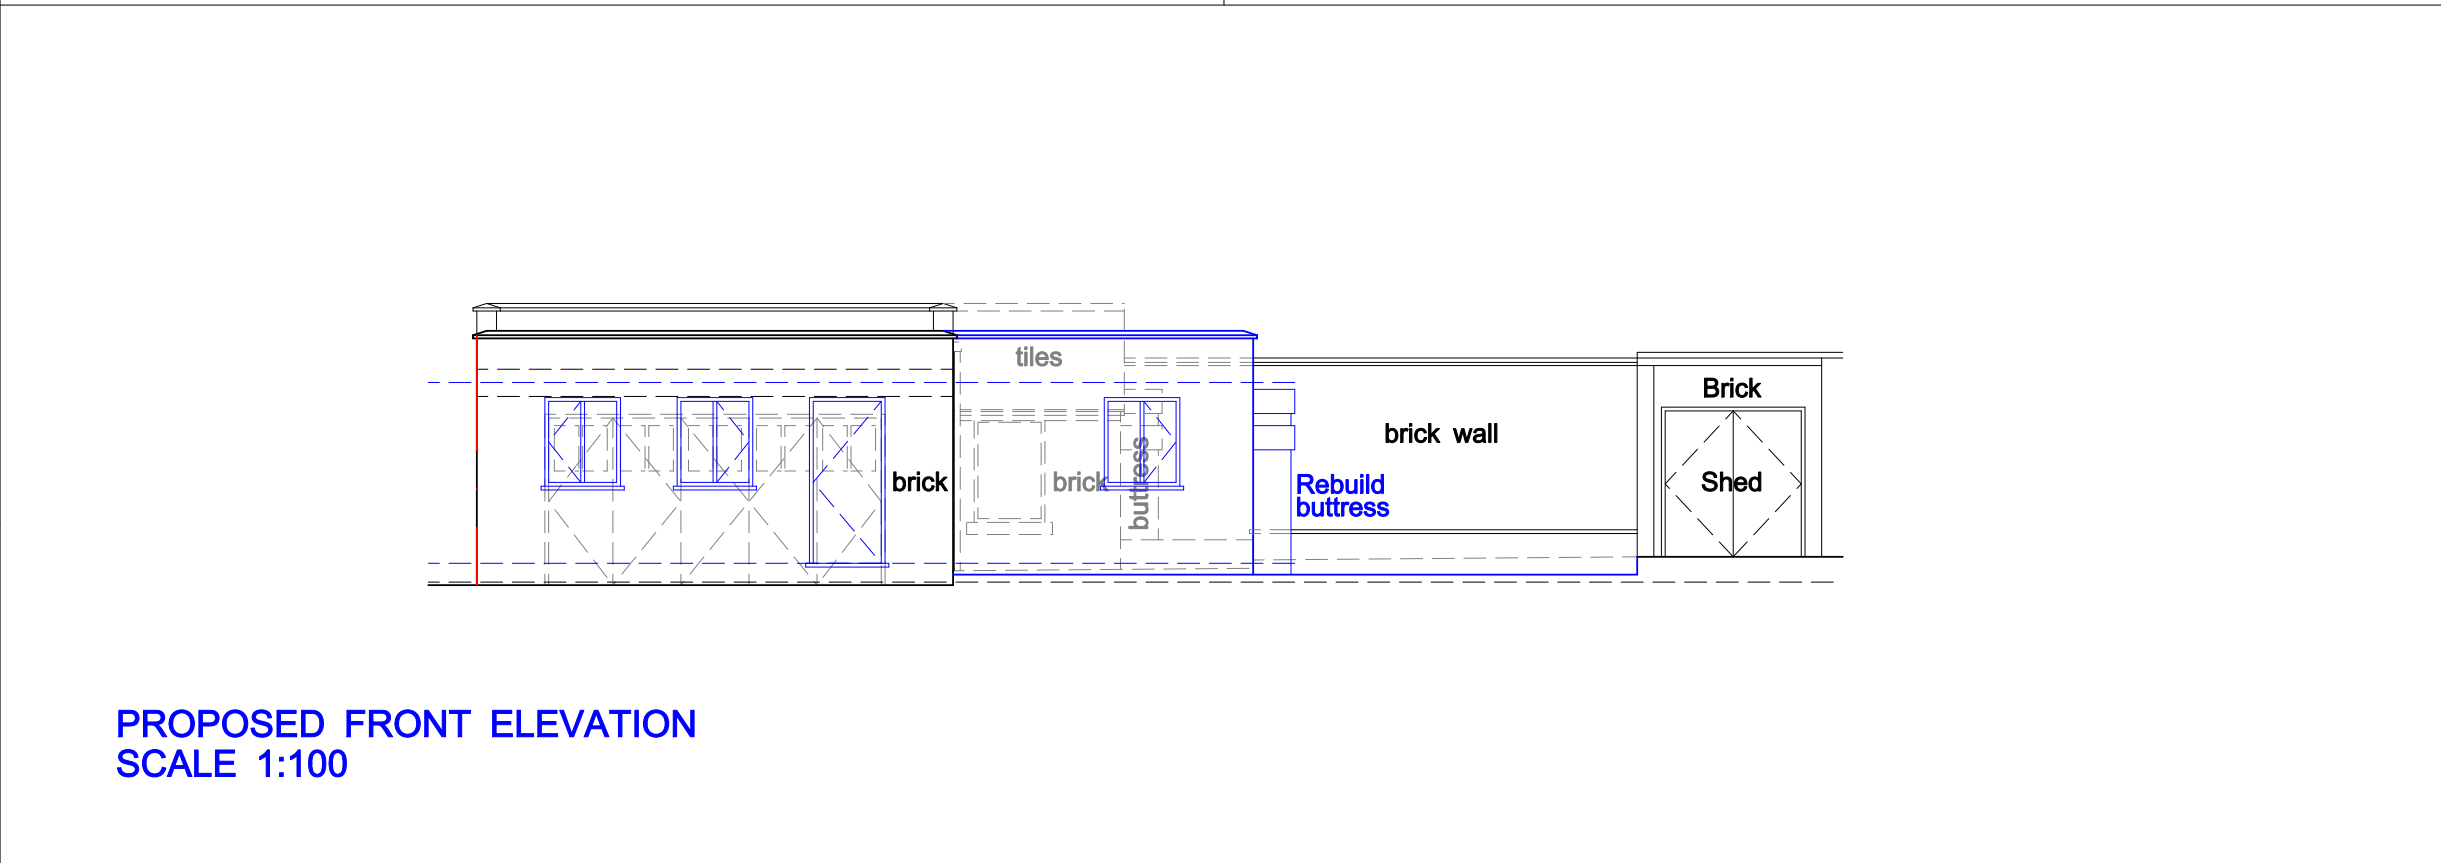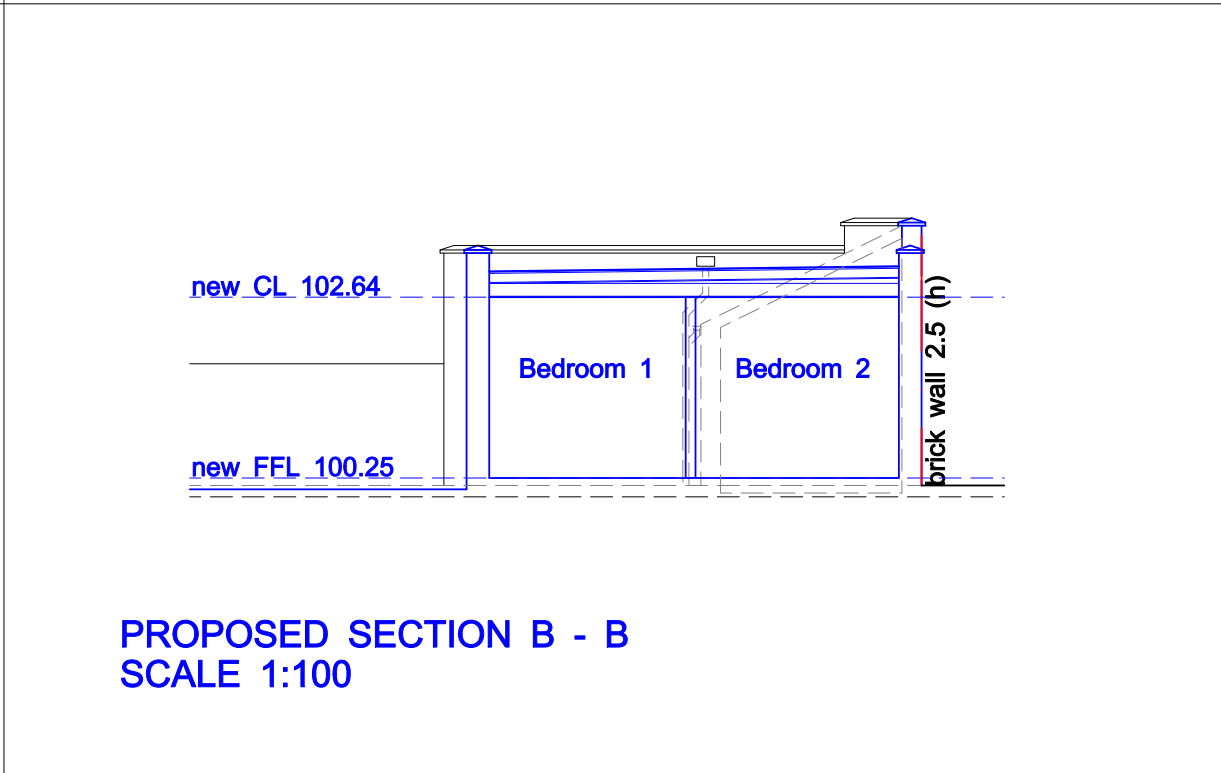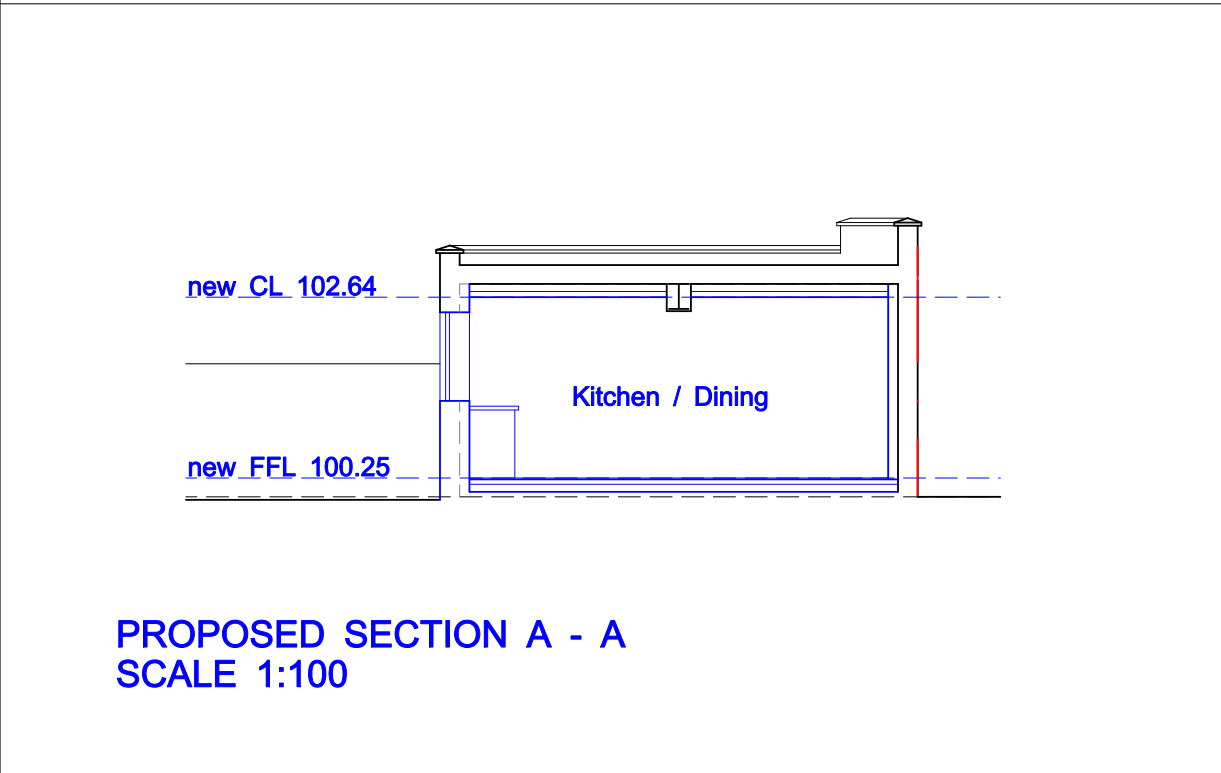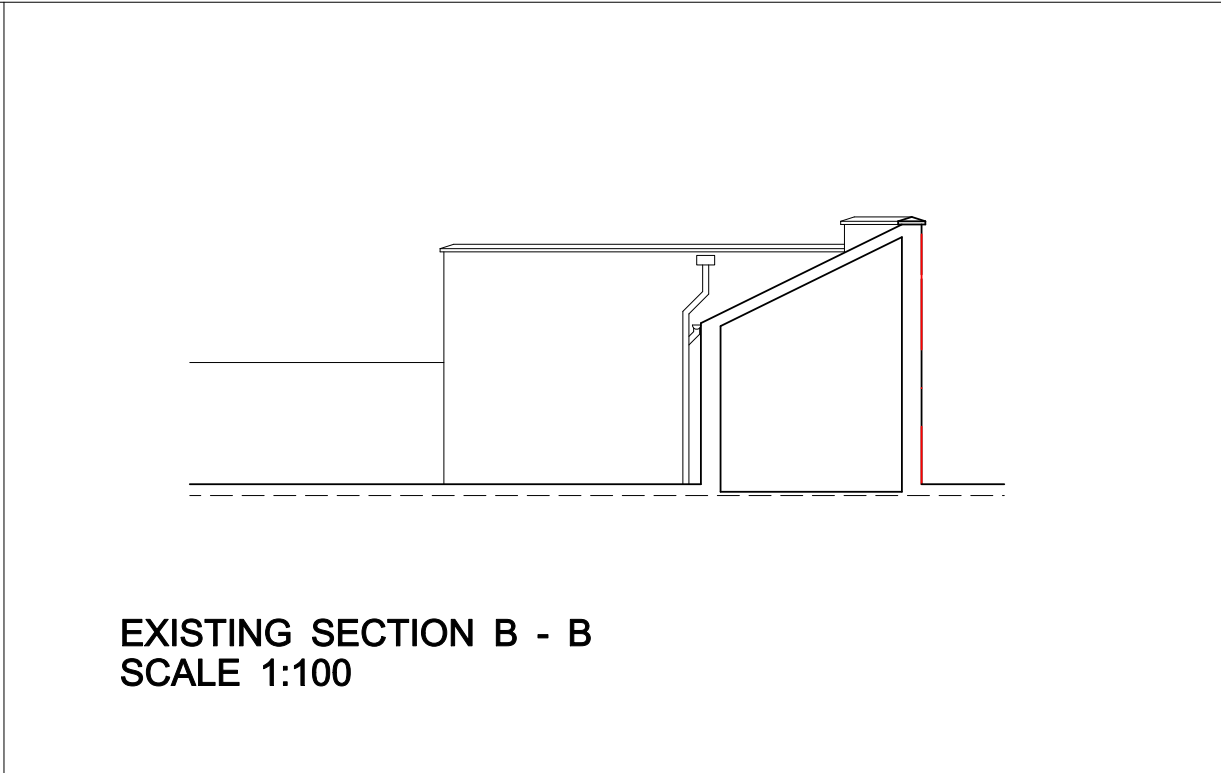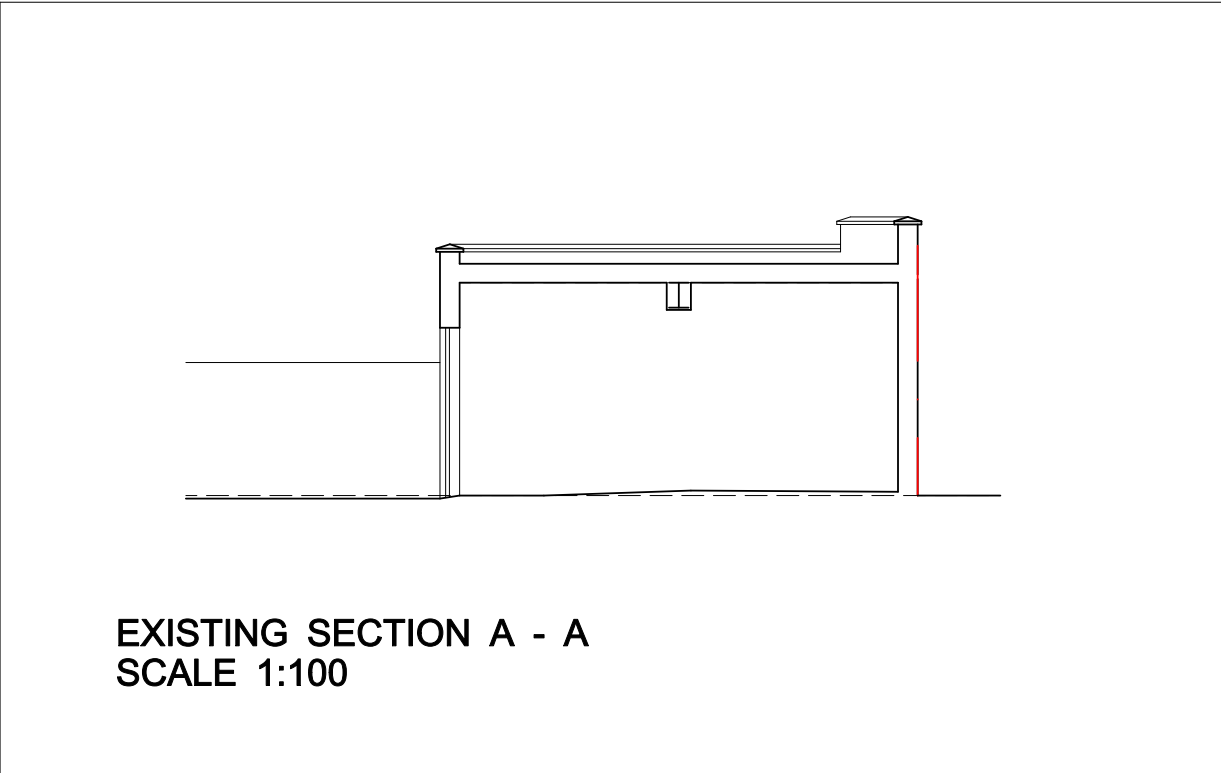

Where this drawing has been issued in electronic.dwg format it has been done so in good faith. ArchiLab Design Limited do not take any responsibility for any inaccuracies in the electronic data, which should be checked against the paper (or .pdf) drawing issue. Any apparent discrepancies should be immediately reported to ArchiLab Design Limited. The electronic.dwg file should not be assumed to be to scale and should not be used for 'overlying', setting out or checking of any third party information. All dimensions should be taken from the paper (or .pdf) version of the drawing. Electronic drawings may contain third party information. ArchiLab Design Limited take no responsibility for this information, which should be checked against the originators paper drawings).

Do not scale this drawing or model. Do not assume. All dimensions to be verified on site. This drawing is to be read in conjunction with all other Architectural drawings and the specification document.

Any discrepancies between drawings of different scales, and between drawings and specifications where appropriate to be notified to the Architectural Office for decision.

Copyright reserved. This drawing may only be used for the Client and location specified in the title block. It may not be copied or disclosed to any third party without the prior written consent of ArchiLab Design Limited.

This drawing should only be used for construction if the drawing status is "Construction". ArchiLab Design Limited take no responsibility for construction works undertaken to drawings which are not marked with this status.

The Contractor carrying out the works is responsible for and must take all necessary precautions to ensure the stability of the works at all times during construction. All workmanship and materials are to be to current British Standards or Eurocodes. All construction products and structural steelwork should be CE marked in accordance with current legislation.

All services are to be located and protected as necessary by the Contractor prior to the commencement of the works.

### REVISIONS

Rev	Date	Description	Sig
A	15.10.21	Alterations for Planning	PS
B	24.11.21	Elevation from no.26	PS

### LEGEND

• svp	Existing Soil Vent Pipe
• rwp	Existing Rain Water Pipe
◻ MH	Existing Manhole
• rwp	New Rain Water Pipe

0123456789

Scale Bar (meters)

Site Address: 28 Fairlands Park, Coventry, CV4 7DS

Client: [REDACTED]

Drawing Title: Proposed Plans

N

Date: Jul 2021

Drawn by: PS

Scale: 1:100 @ A1

Drawing No: 0015-SK-002B

Drawing for: PLANNING

ArchiLab Design Limited, 204-208 Holbrook Lane, Coventry, CV6 4DD

This drawing is copyright © to ArchiLab Design Limited. All rights reserved.