

1:5 = 25cm  
1:10 = 50cm  
1:20 = 100cm  
1:50 = 2.5m  
1:100 = 5m  
1:200 = 10m  
1:250 = 12.5m  
1:500 = 25m  
1:1250 = 62.5m  
1:2500 = 125m

Note:  
This drawing & design is the copyright of **DesignFormula** and must not be reproduced in part or in whole without prior written consent. All Dimensions are in millimeters and are approximate.



Existing Front Elevation




Existing Side Elevation  
(looking from Dorset Road)




Existing Rear Elevation



Proposed Front Elevation  
(no change proposed)

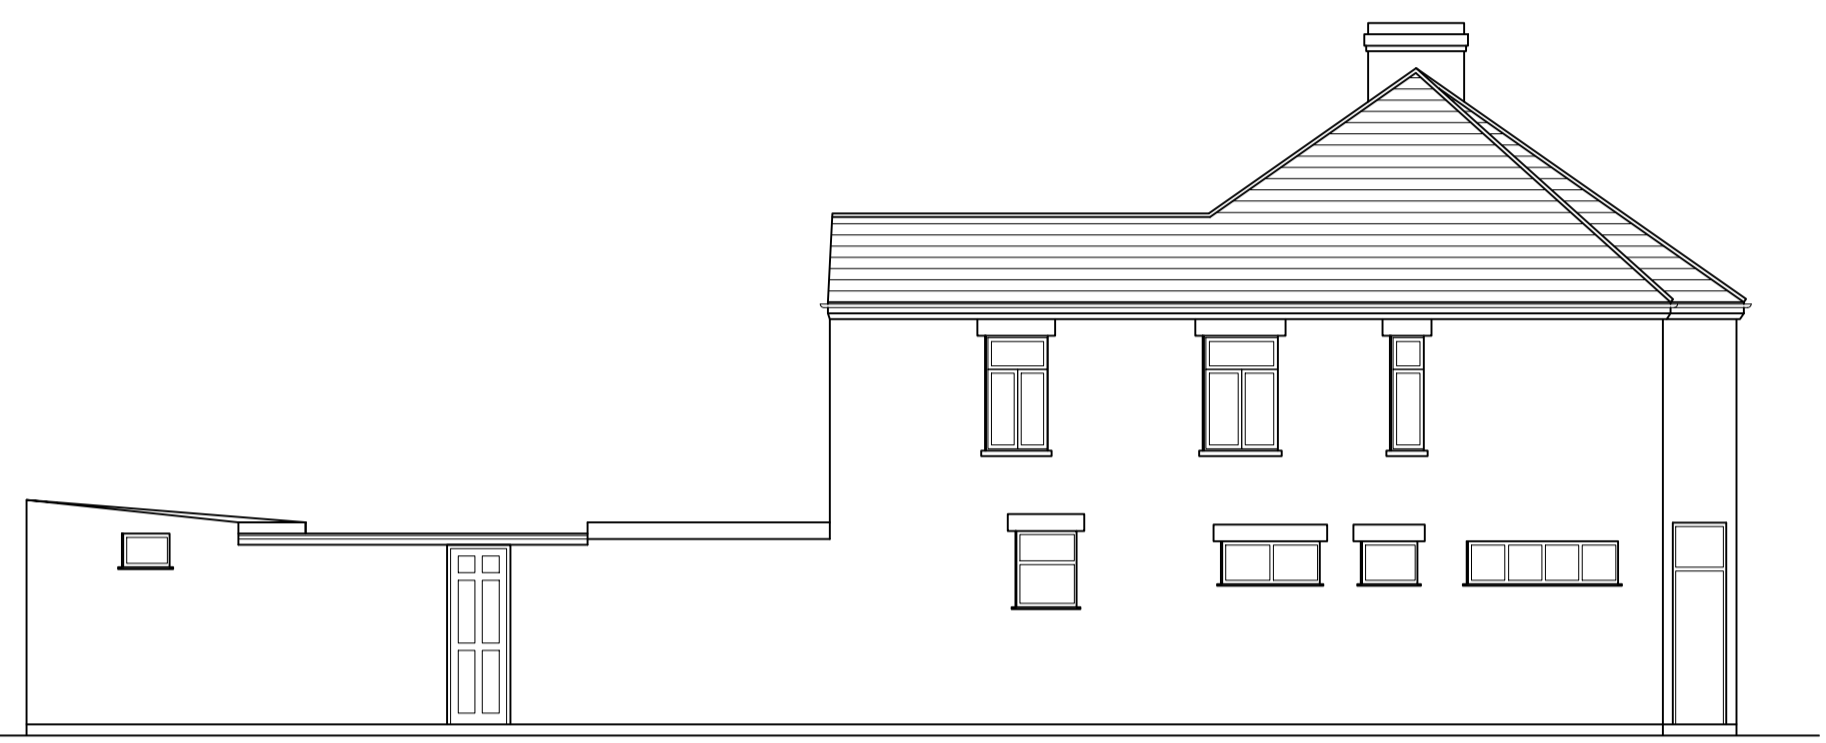

Proposed Side Elevation  
(no change proposed)

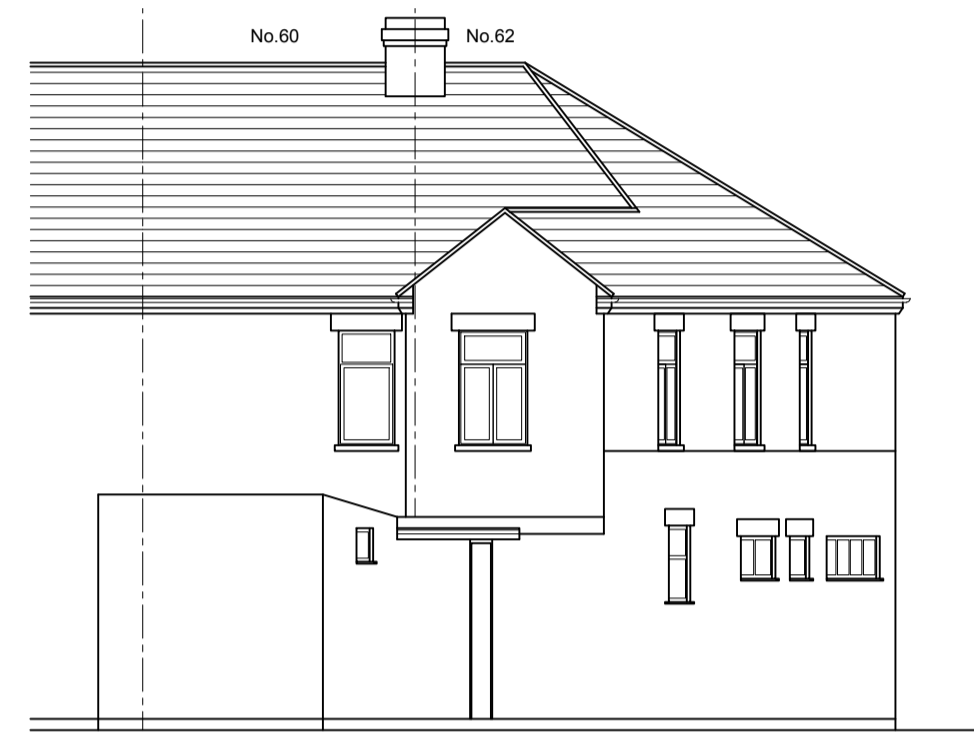


Existing Rear Elevation  
(no change proposed)




Site Location Plan  
scale 1:1250




Block Plan  
scale 1:500

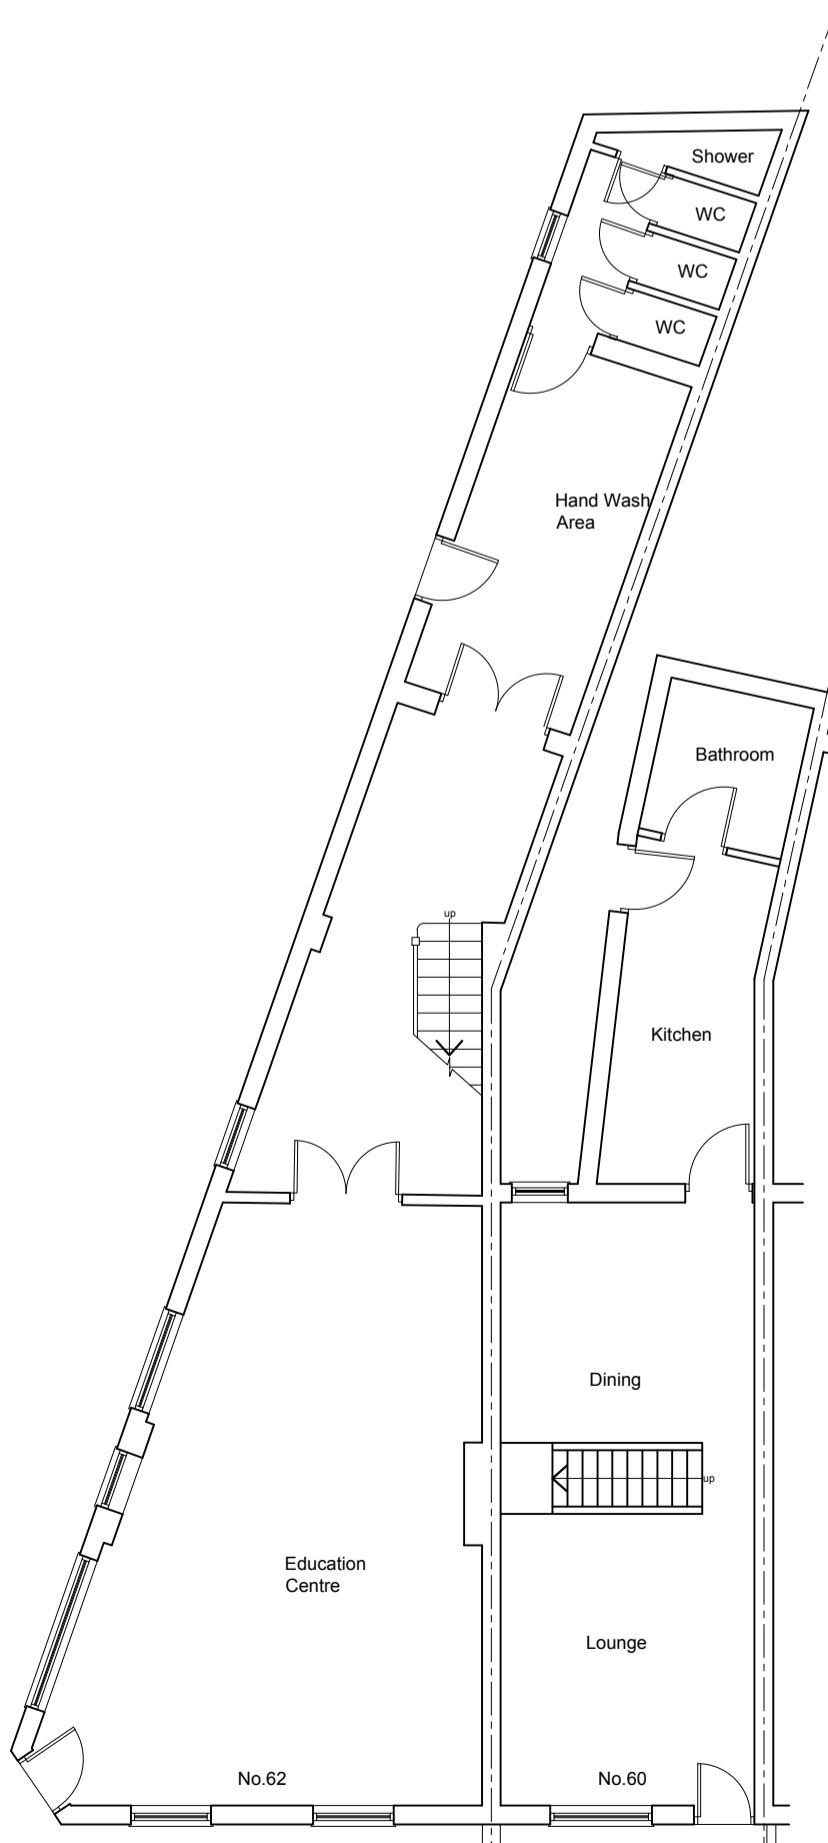


Existing Ground Floor

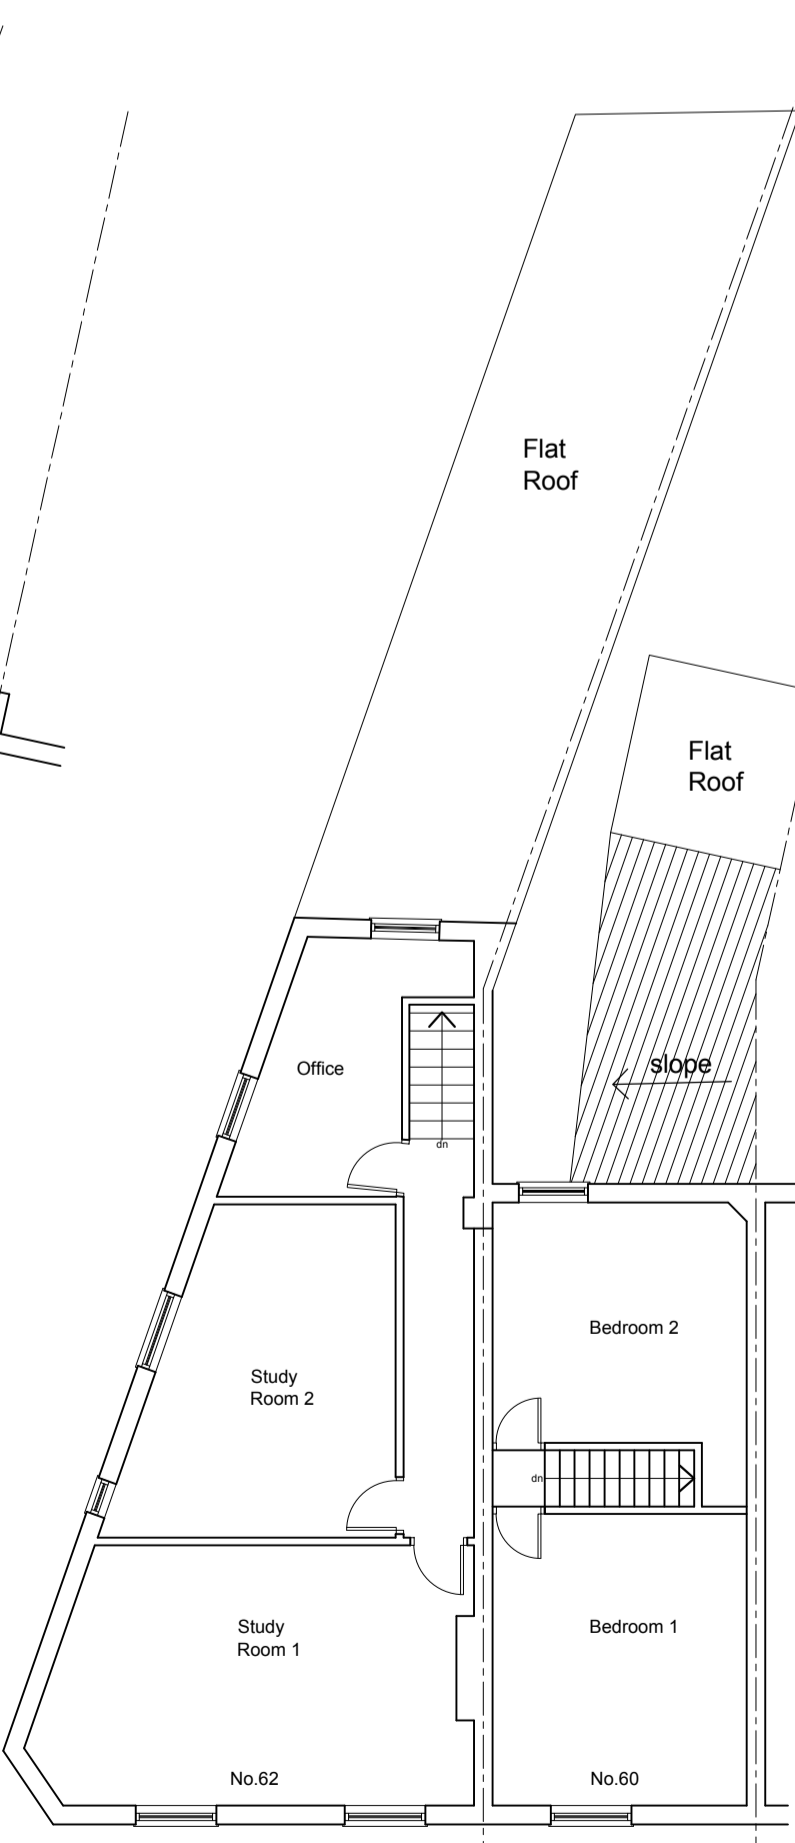


Existing First Floor

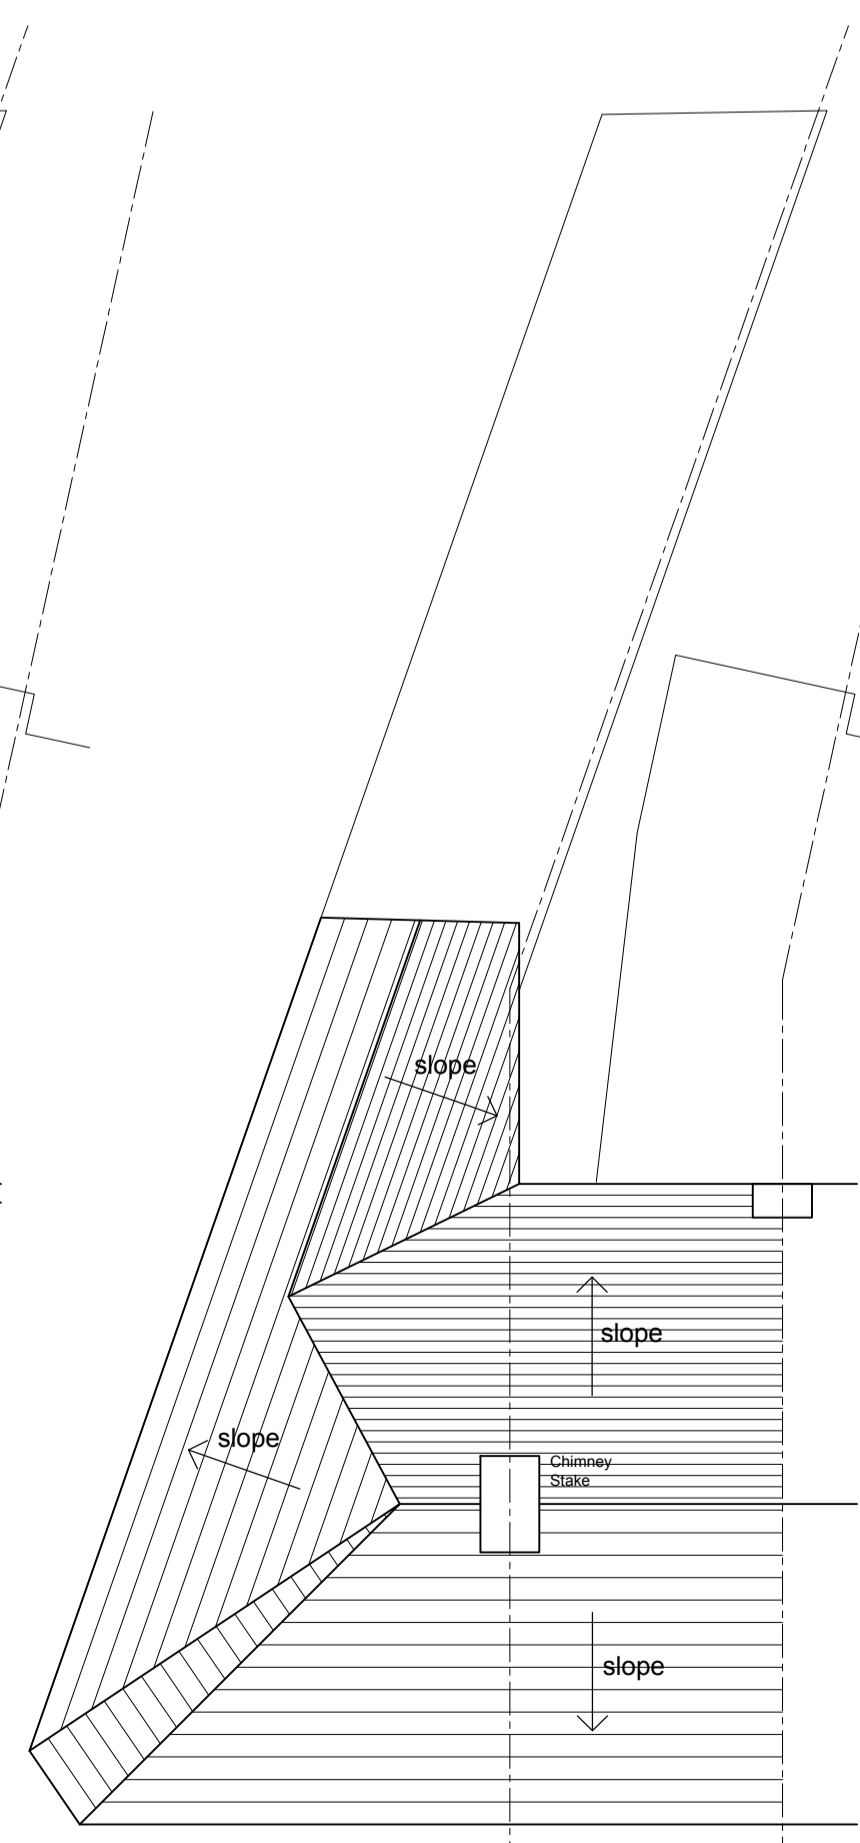


Existing Roof Plan

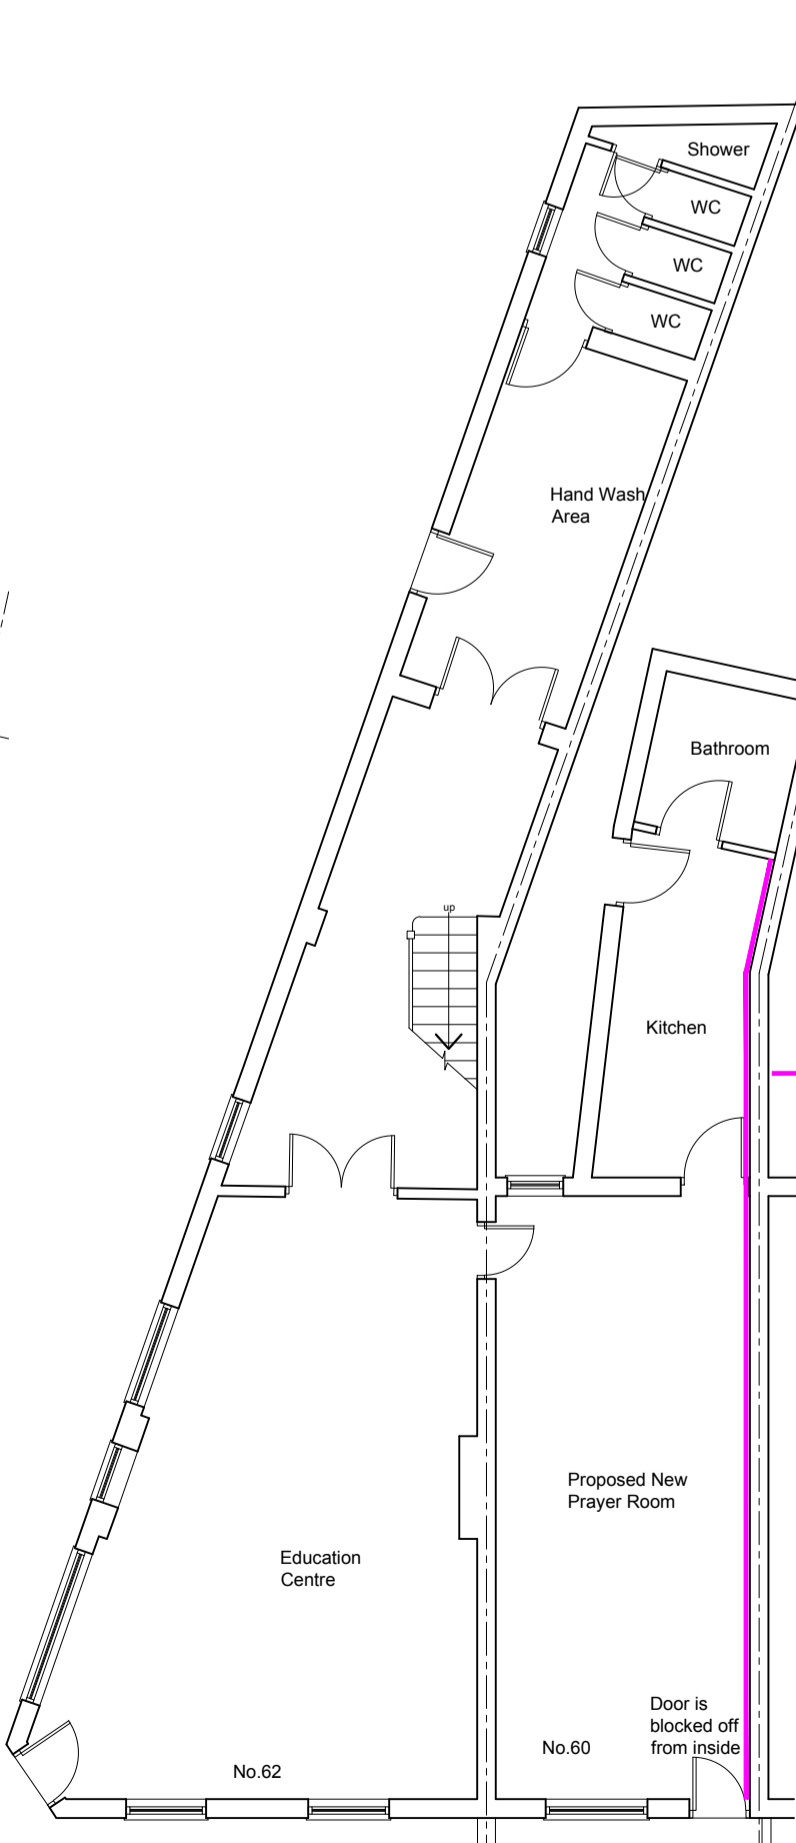

Proposed Ground Floor

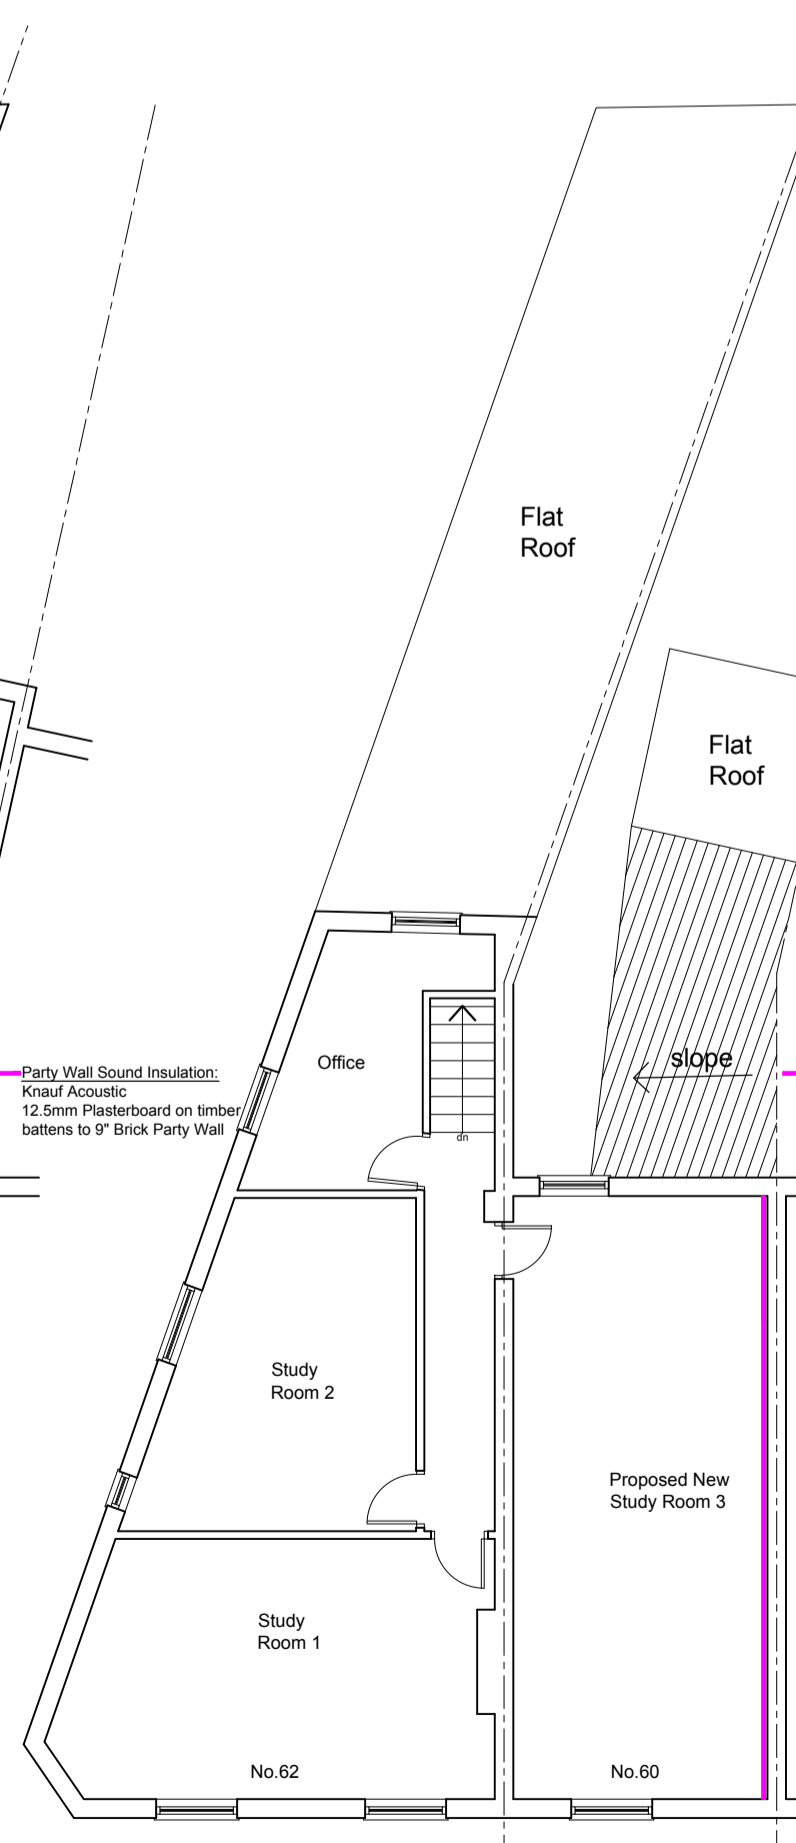

Proposed First Floor

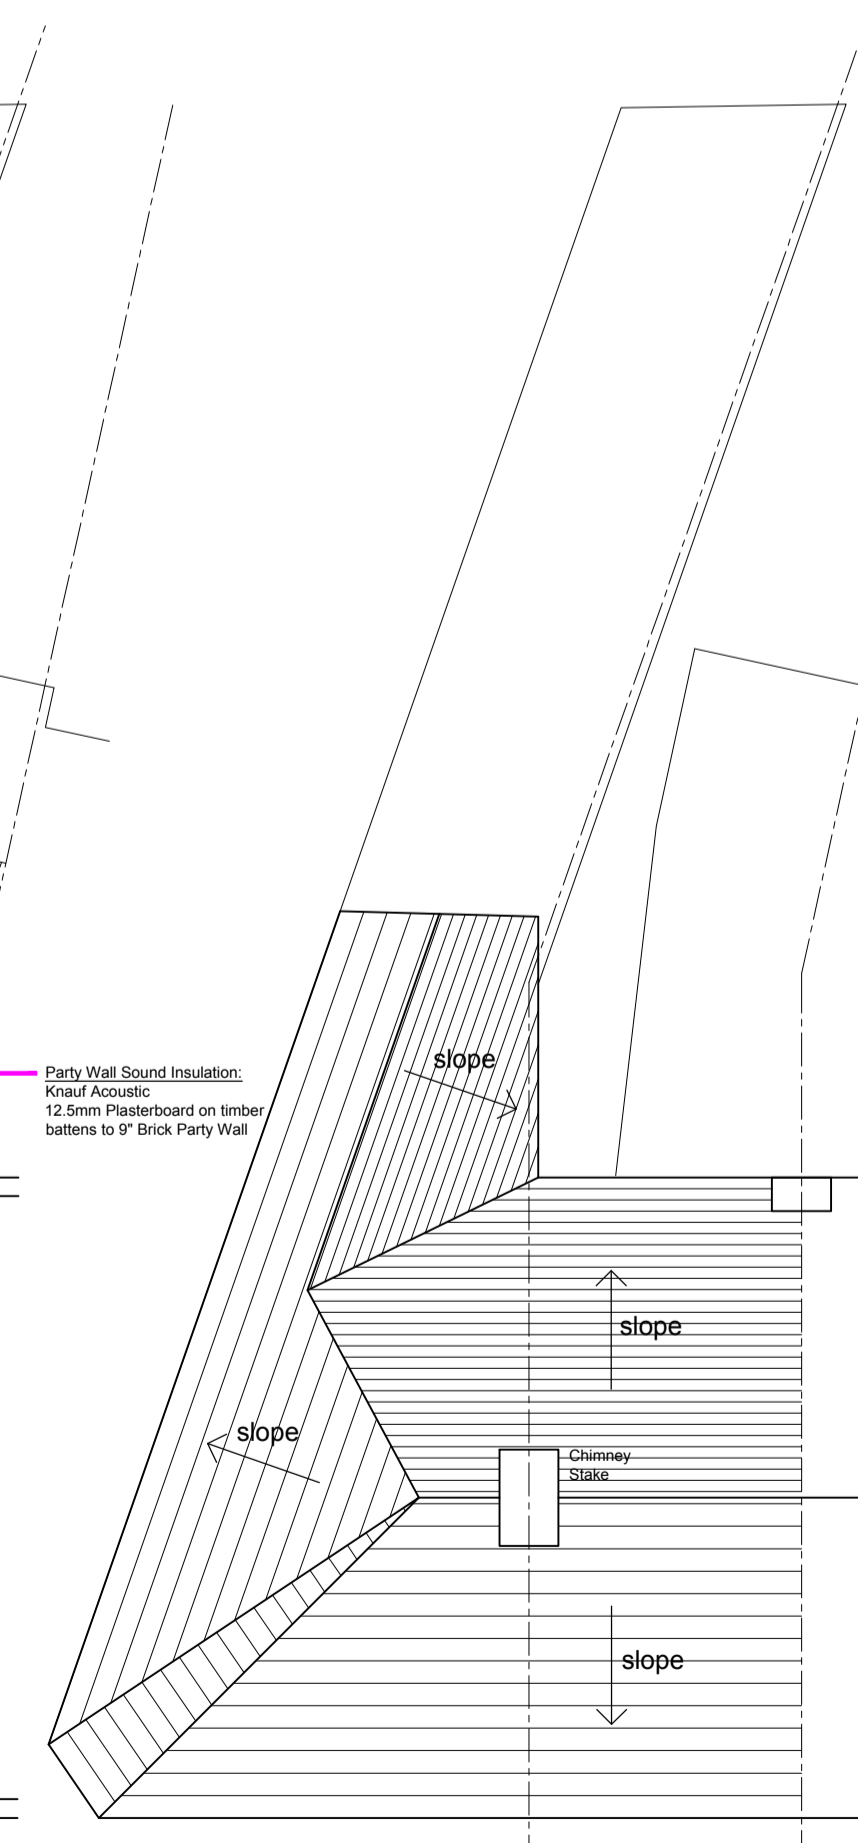

Proposed Roof Plan

Note:  
-All Dimensions are in millimeters and are approximate.

**DESIGNFORMULA**  
07814262723

Project Title: 60 & 62 Somerset Road  
Coventry  
CV1 4EE

Details: Retrospective Application for the Change of Use For No.60 from Single Dwelling to Religious Education Centre(Use Class F1)

Drawing: Existing & Proposed Plans & Elevations PLANNING

Scale: 1:100 @ A1

Date: 23-01-2022

Drng No: 12019-400