
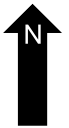
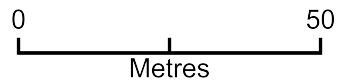


Location Plan

66 Appledore Drive, Coventry - Location Plan

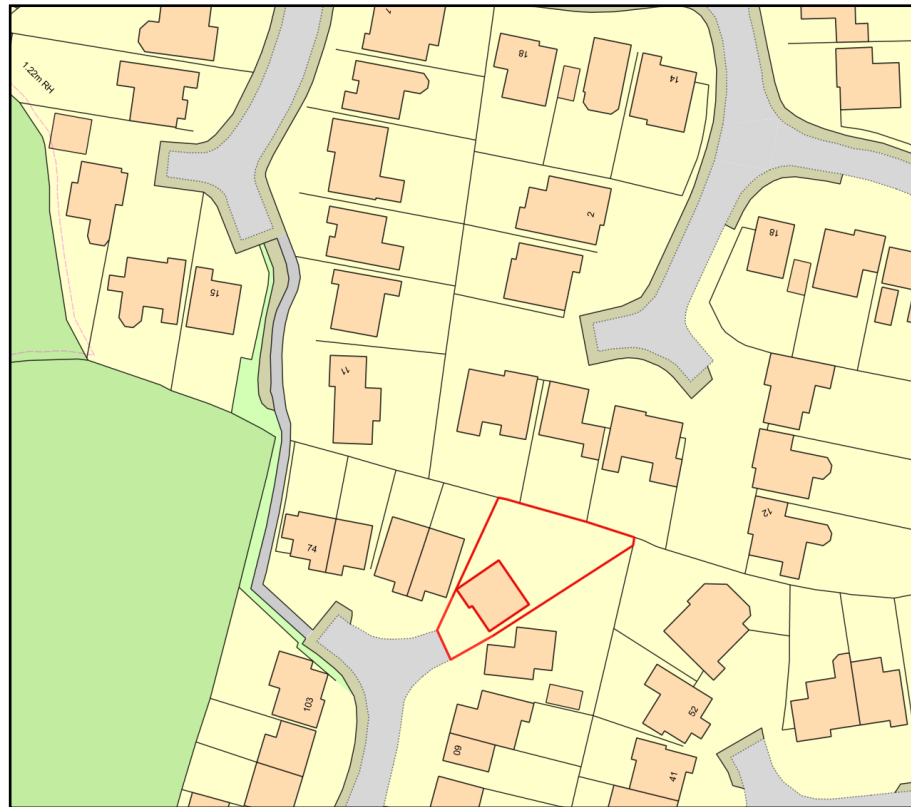


Plan Produced for: [Redacted]

Date Produced: 27 Jun 2022

Plan Reference Number: TQRQM22178192848927

Scale: 1:1250 @ A4

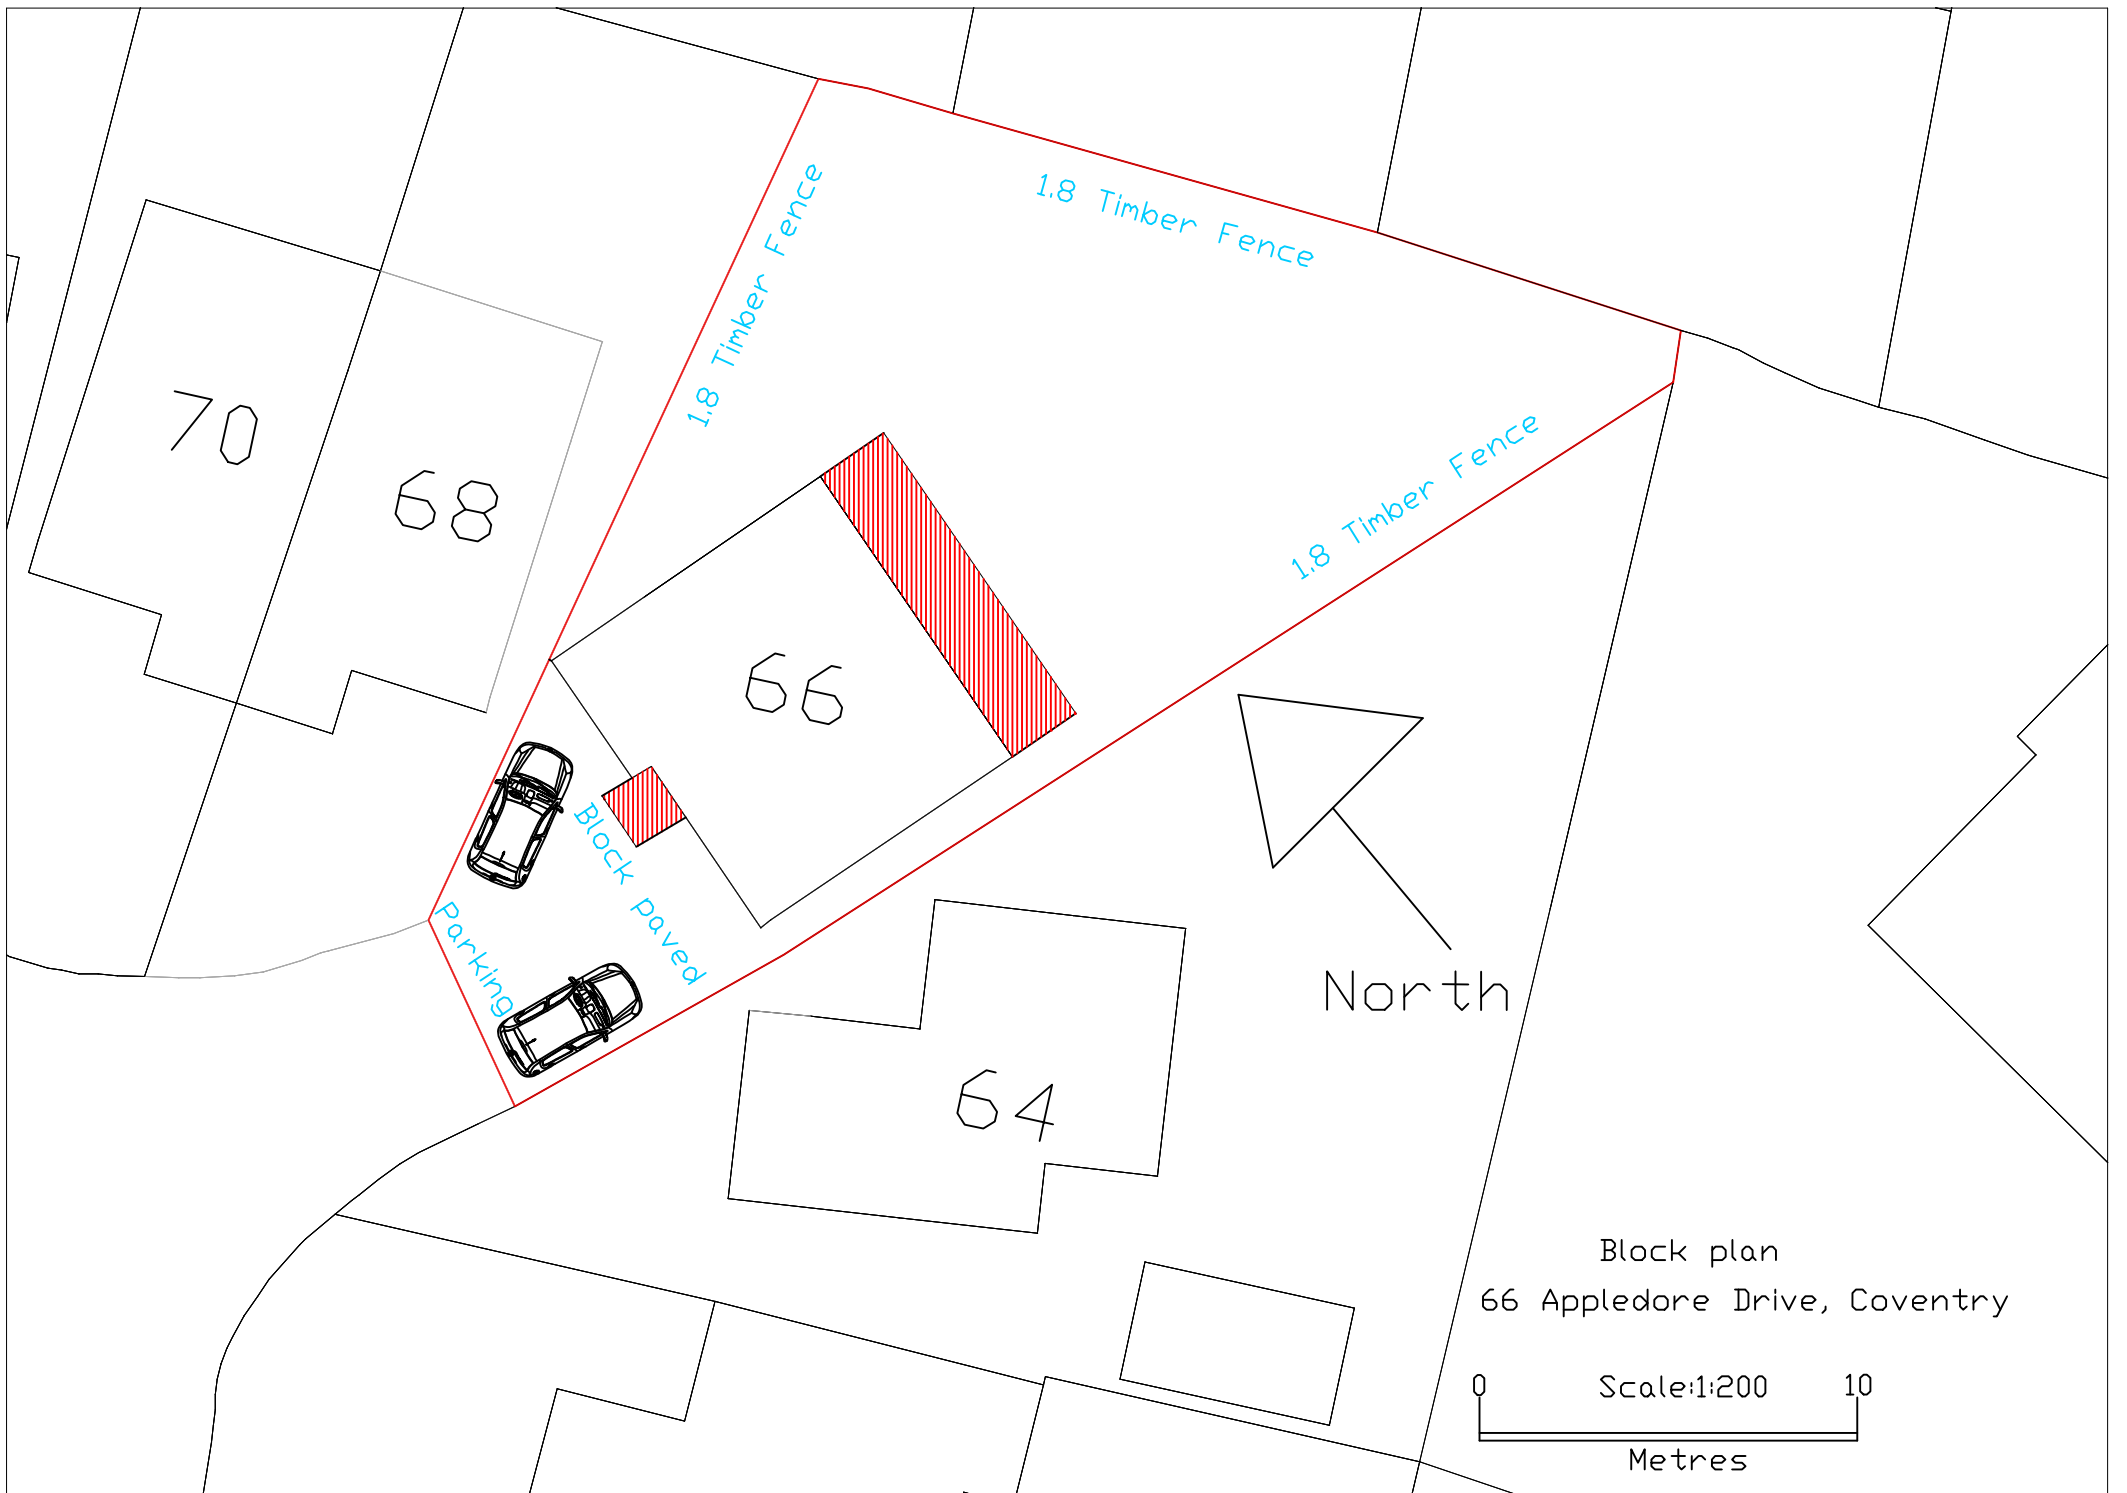


Block plan
66 Appledore Drive, Coventry
Scale: 1:200
Metres



EXISTING REAR ELEVATION




EXISTING FRONT ELEVATION

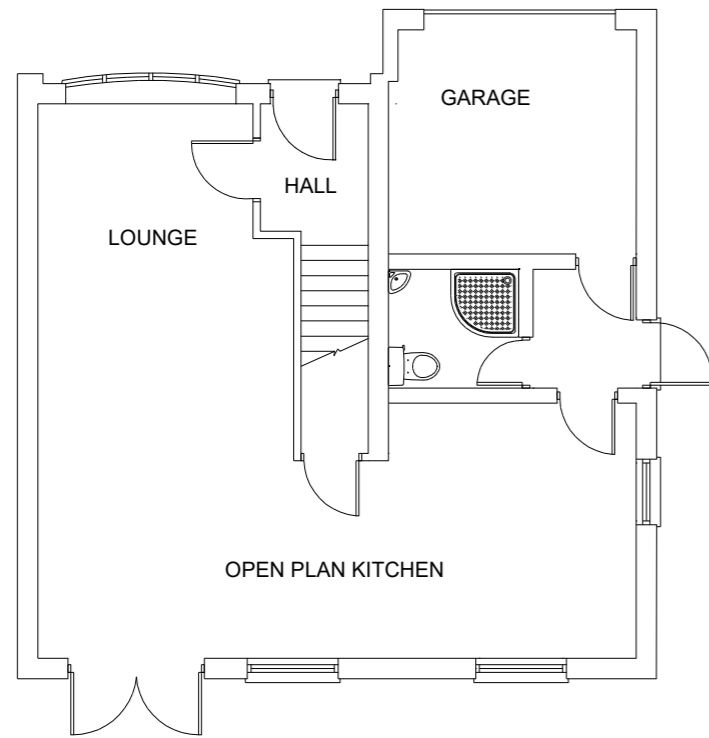


EXISTING FLOOR PLAN



EXISTING SIDE ELEVATION

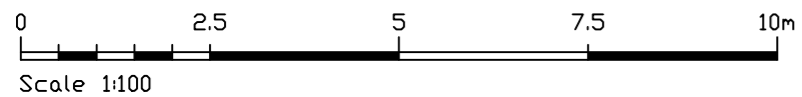


Drawing Title: Extension to rear and porch to front with garage conversion		Date: June 2022	
Drawing No: SC1	Rev: A	Scale: 1:100	Drawn By: S.C
Client:			
Address: 66 Appldore Drive, Coventry			

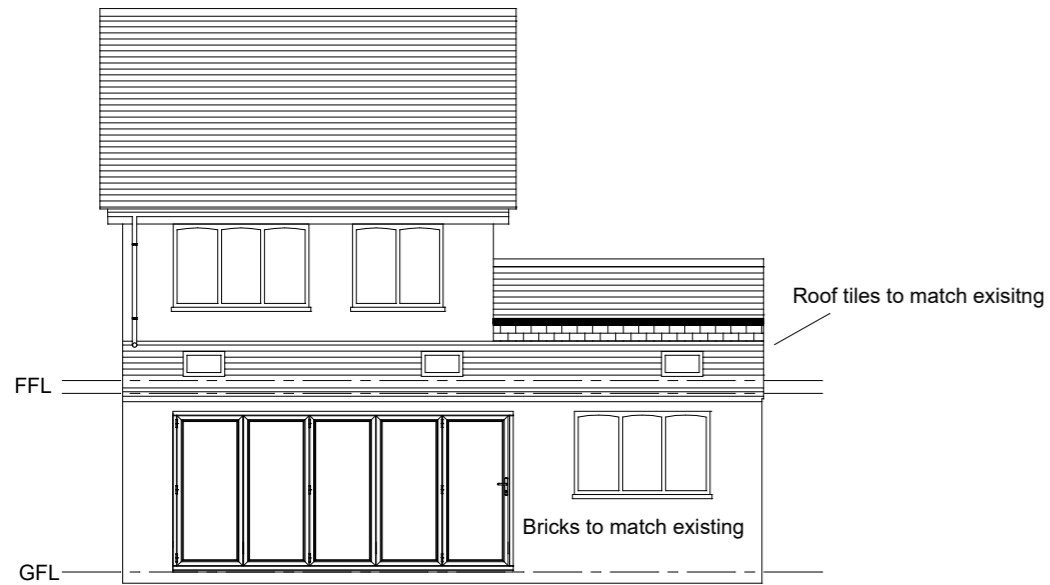



PROPOSED REAR ELEVATION




PROPOSED FRONT ELEVATION

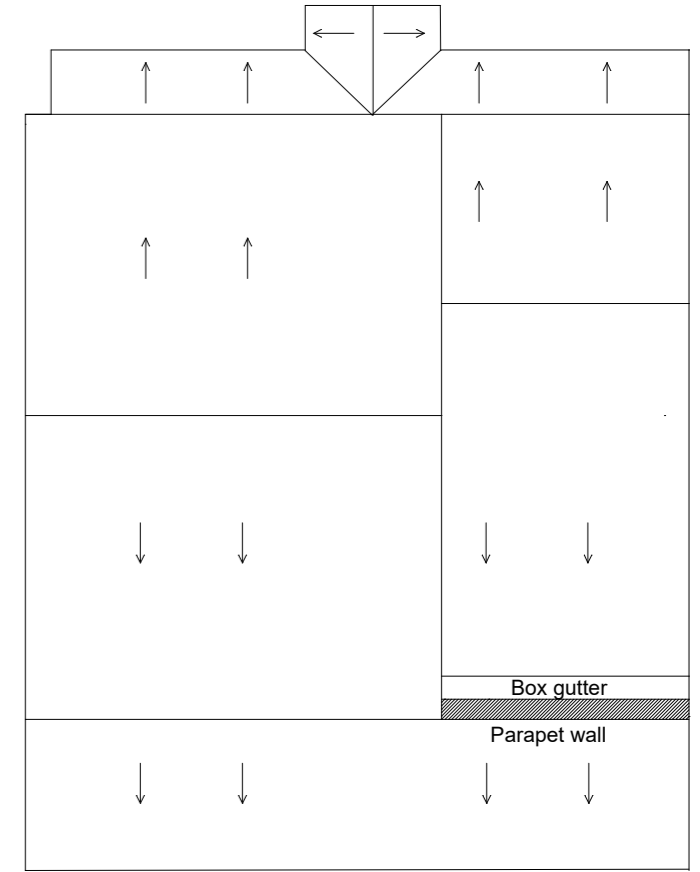

PROPOSED ROOF PLAN

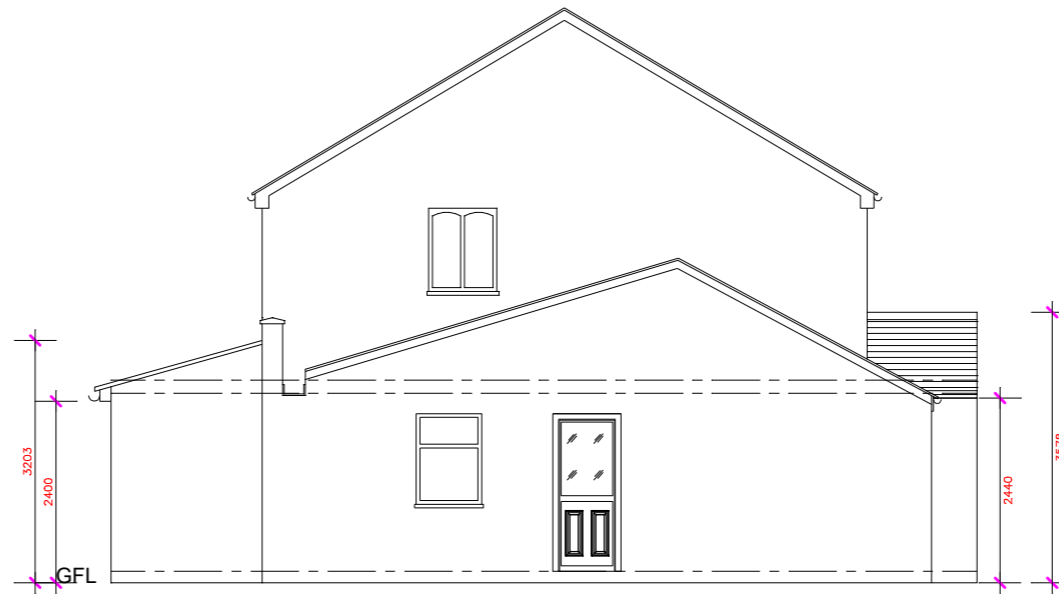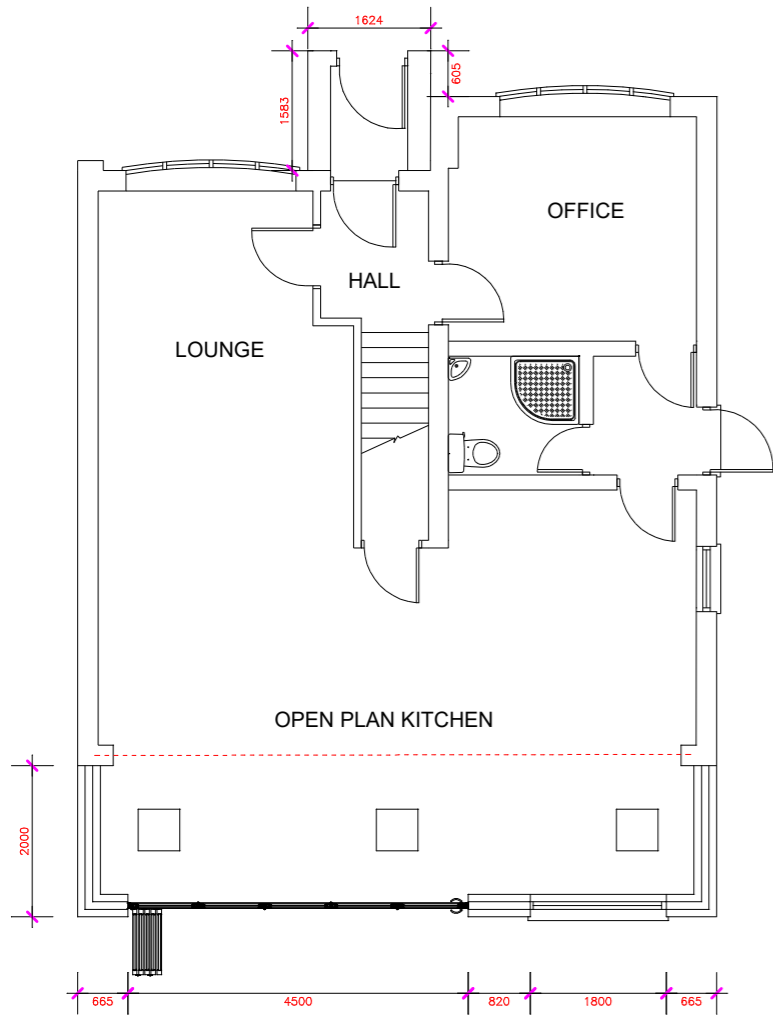

PROPOSED SIDE ELEVATION

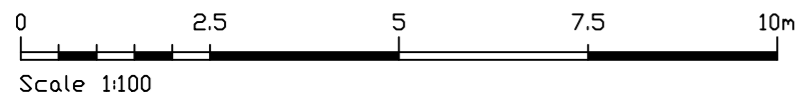

Drawing Title: Extension to rear and porch to front with garage conversion		Date: June 2022	
Drawing No: SC1	Rev: A	Scale: 1:100	Drawn By: S.C
Client:			
Address: 66 Apldore Drive, Coventry			