



IF IN DOUBT ASK


Notes
© This drawing is the copyright of an architect and may not be reproduced without the written permission of the architect.
Figured dimensions to have precedence over scaling.
Read this drawing in conjunction with the specification.
Refer to the specification for details of materials and finishes.
Whether specifically stated or not, all work is to comply with:
The Building Regulations
The requirements of the NBS/Zürich
The client's General Development Brief.

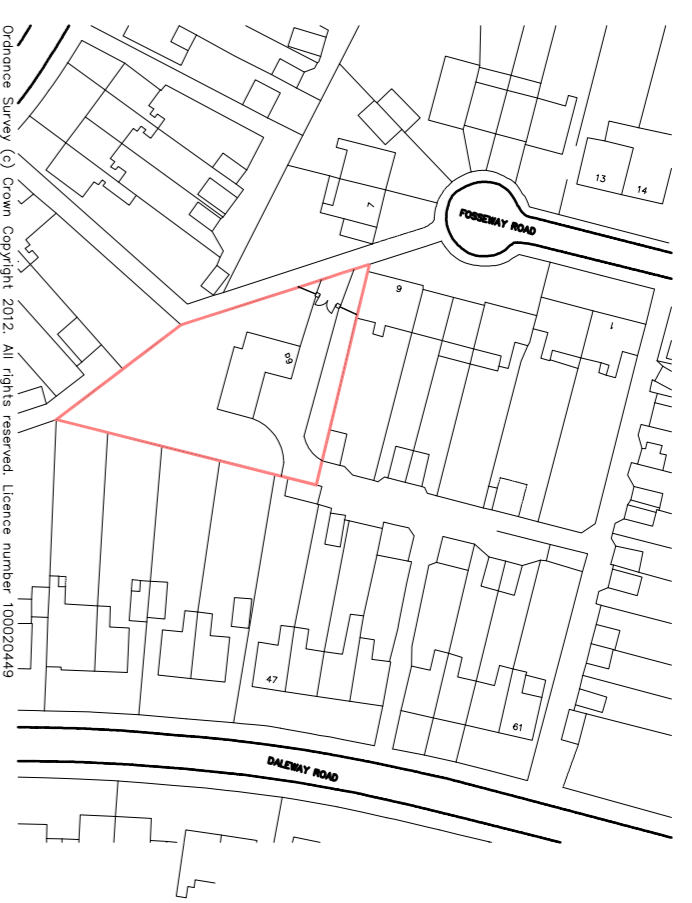

Site Location Plan 1:1250

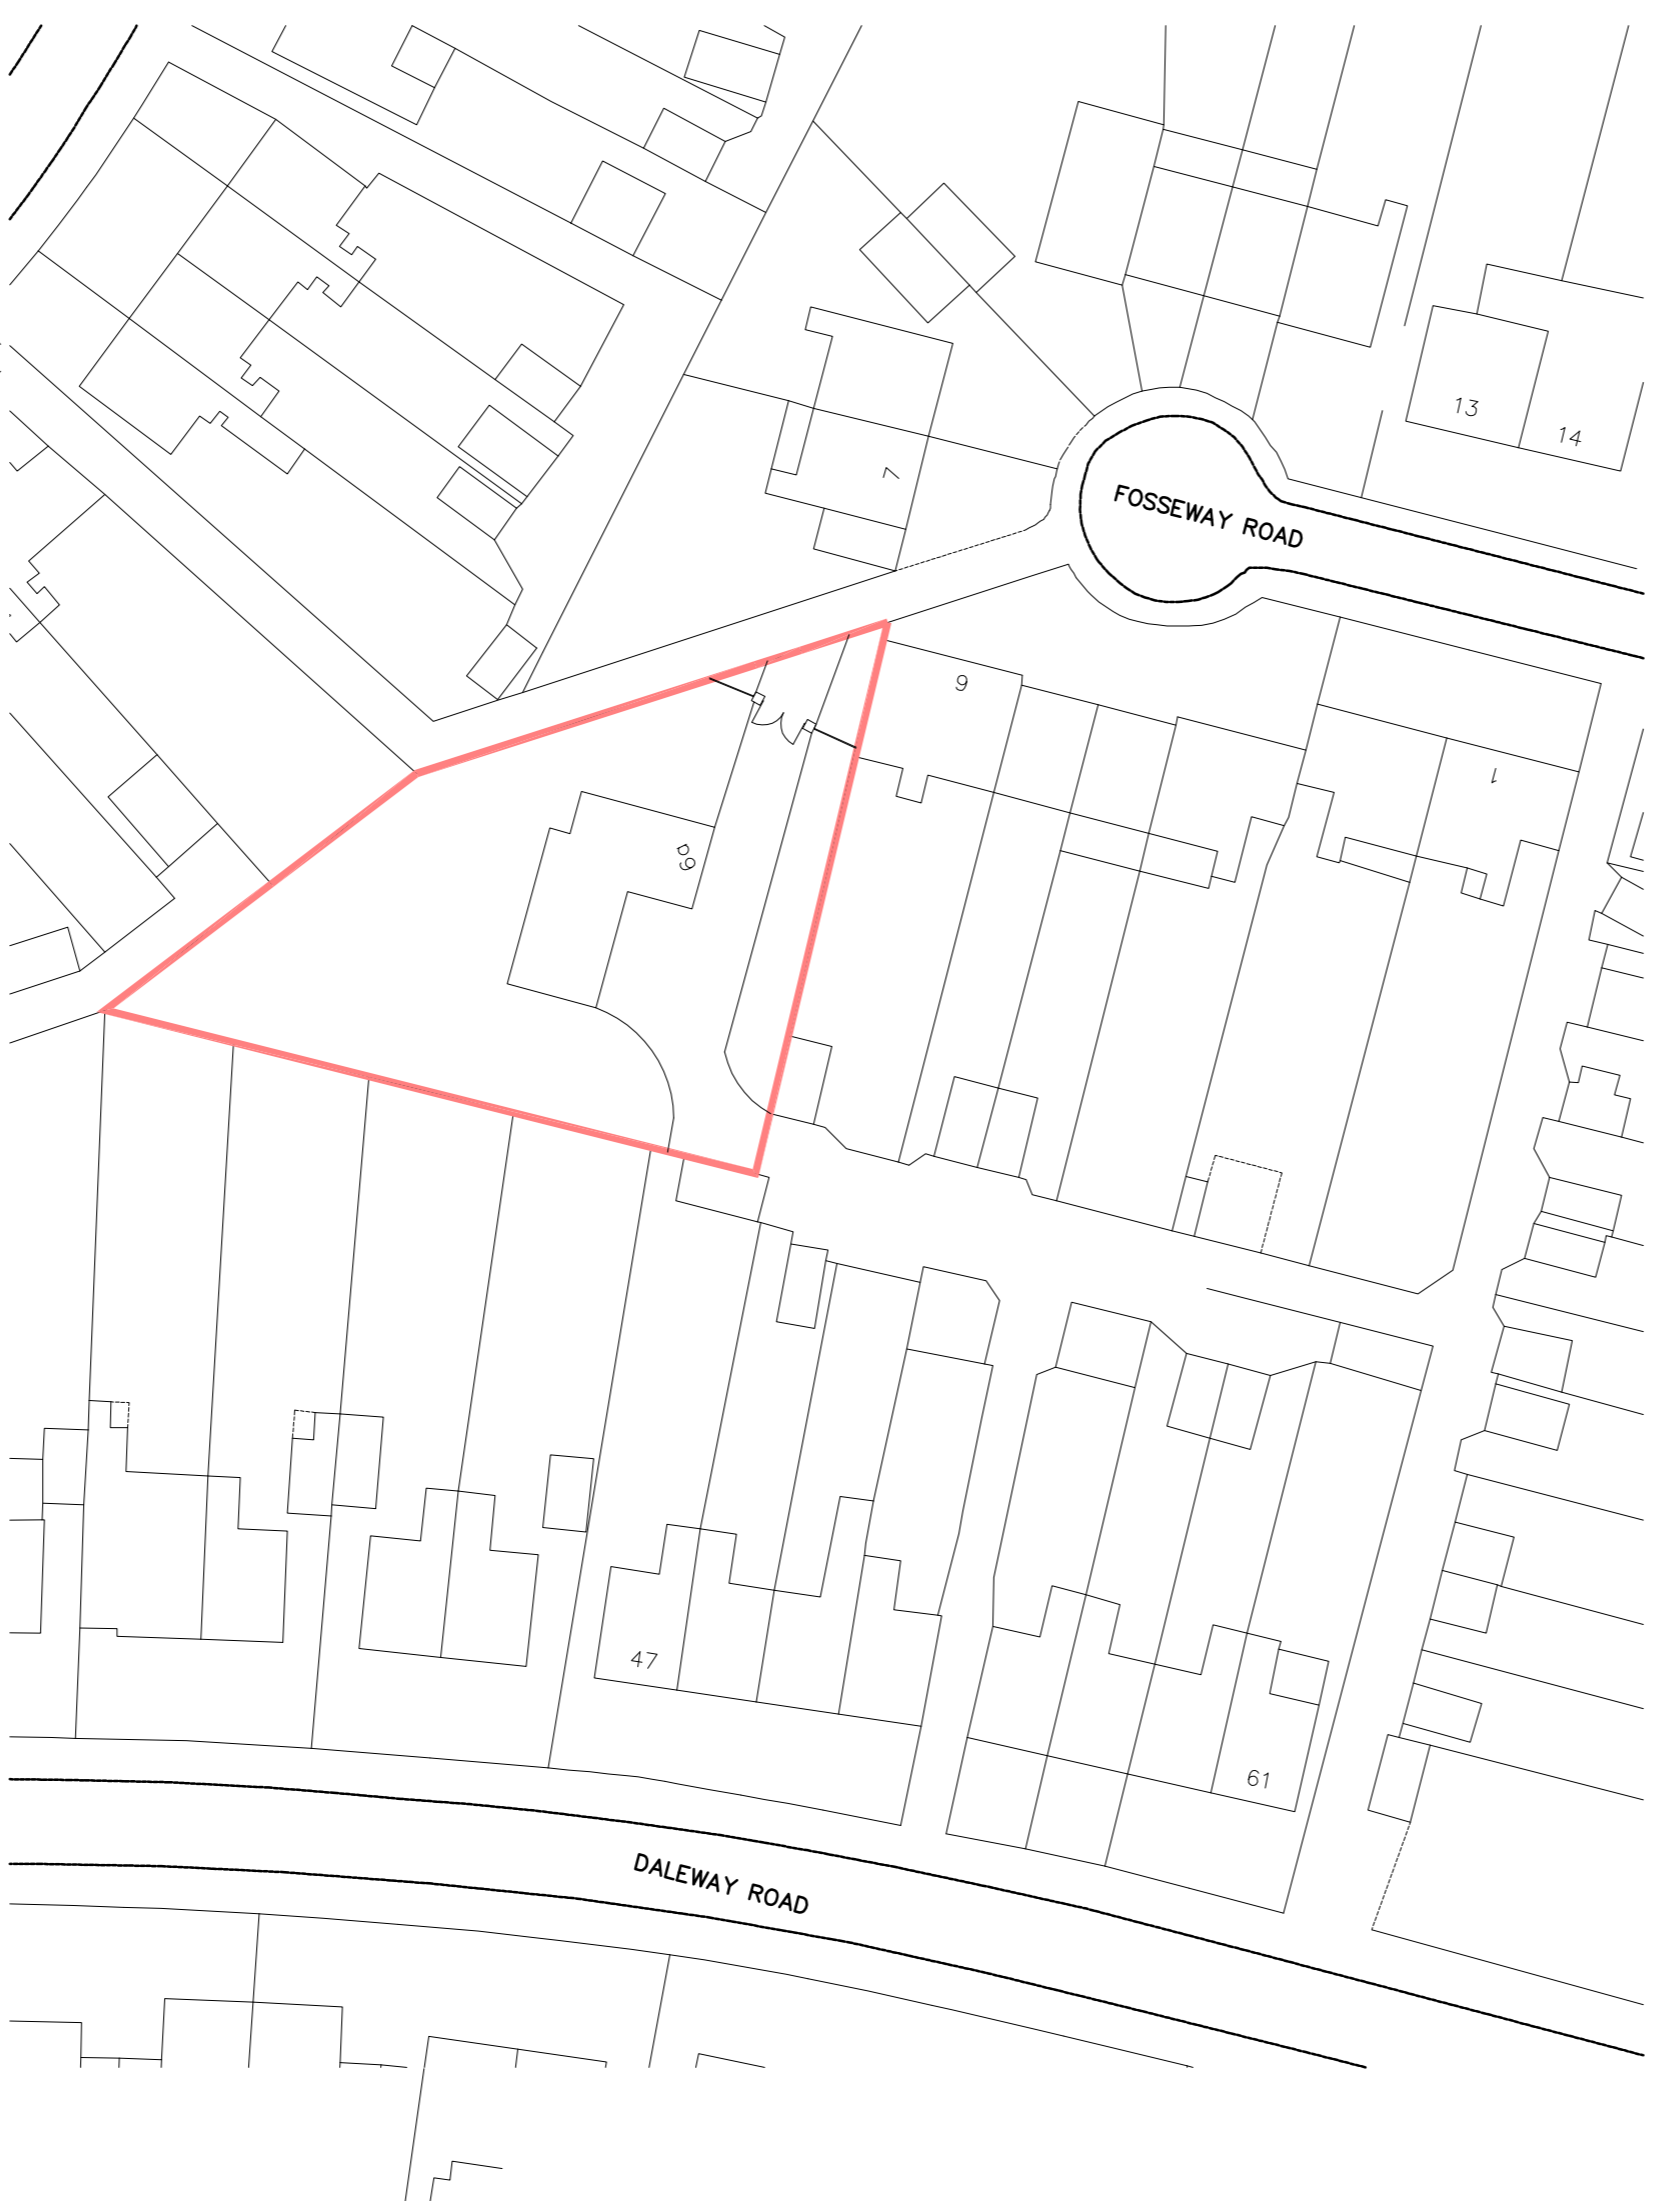

Existing Block Plan 1:500

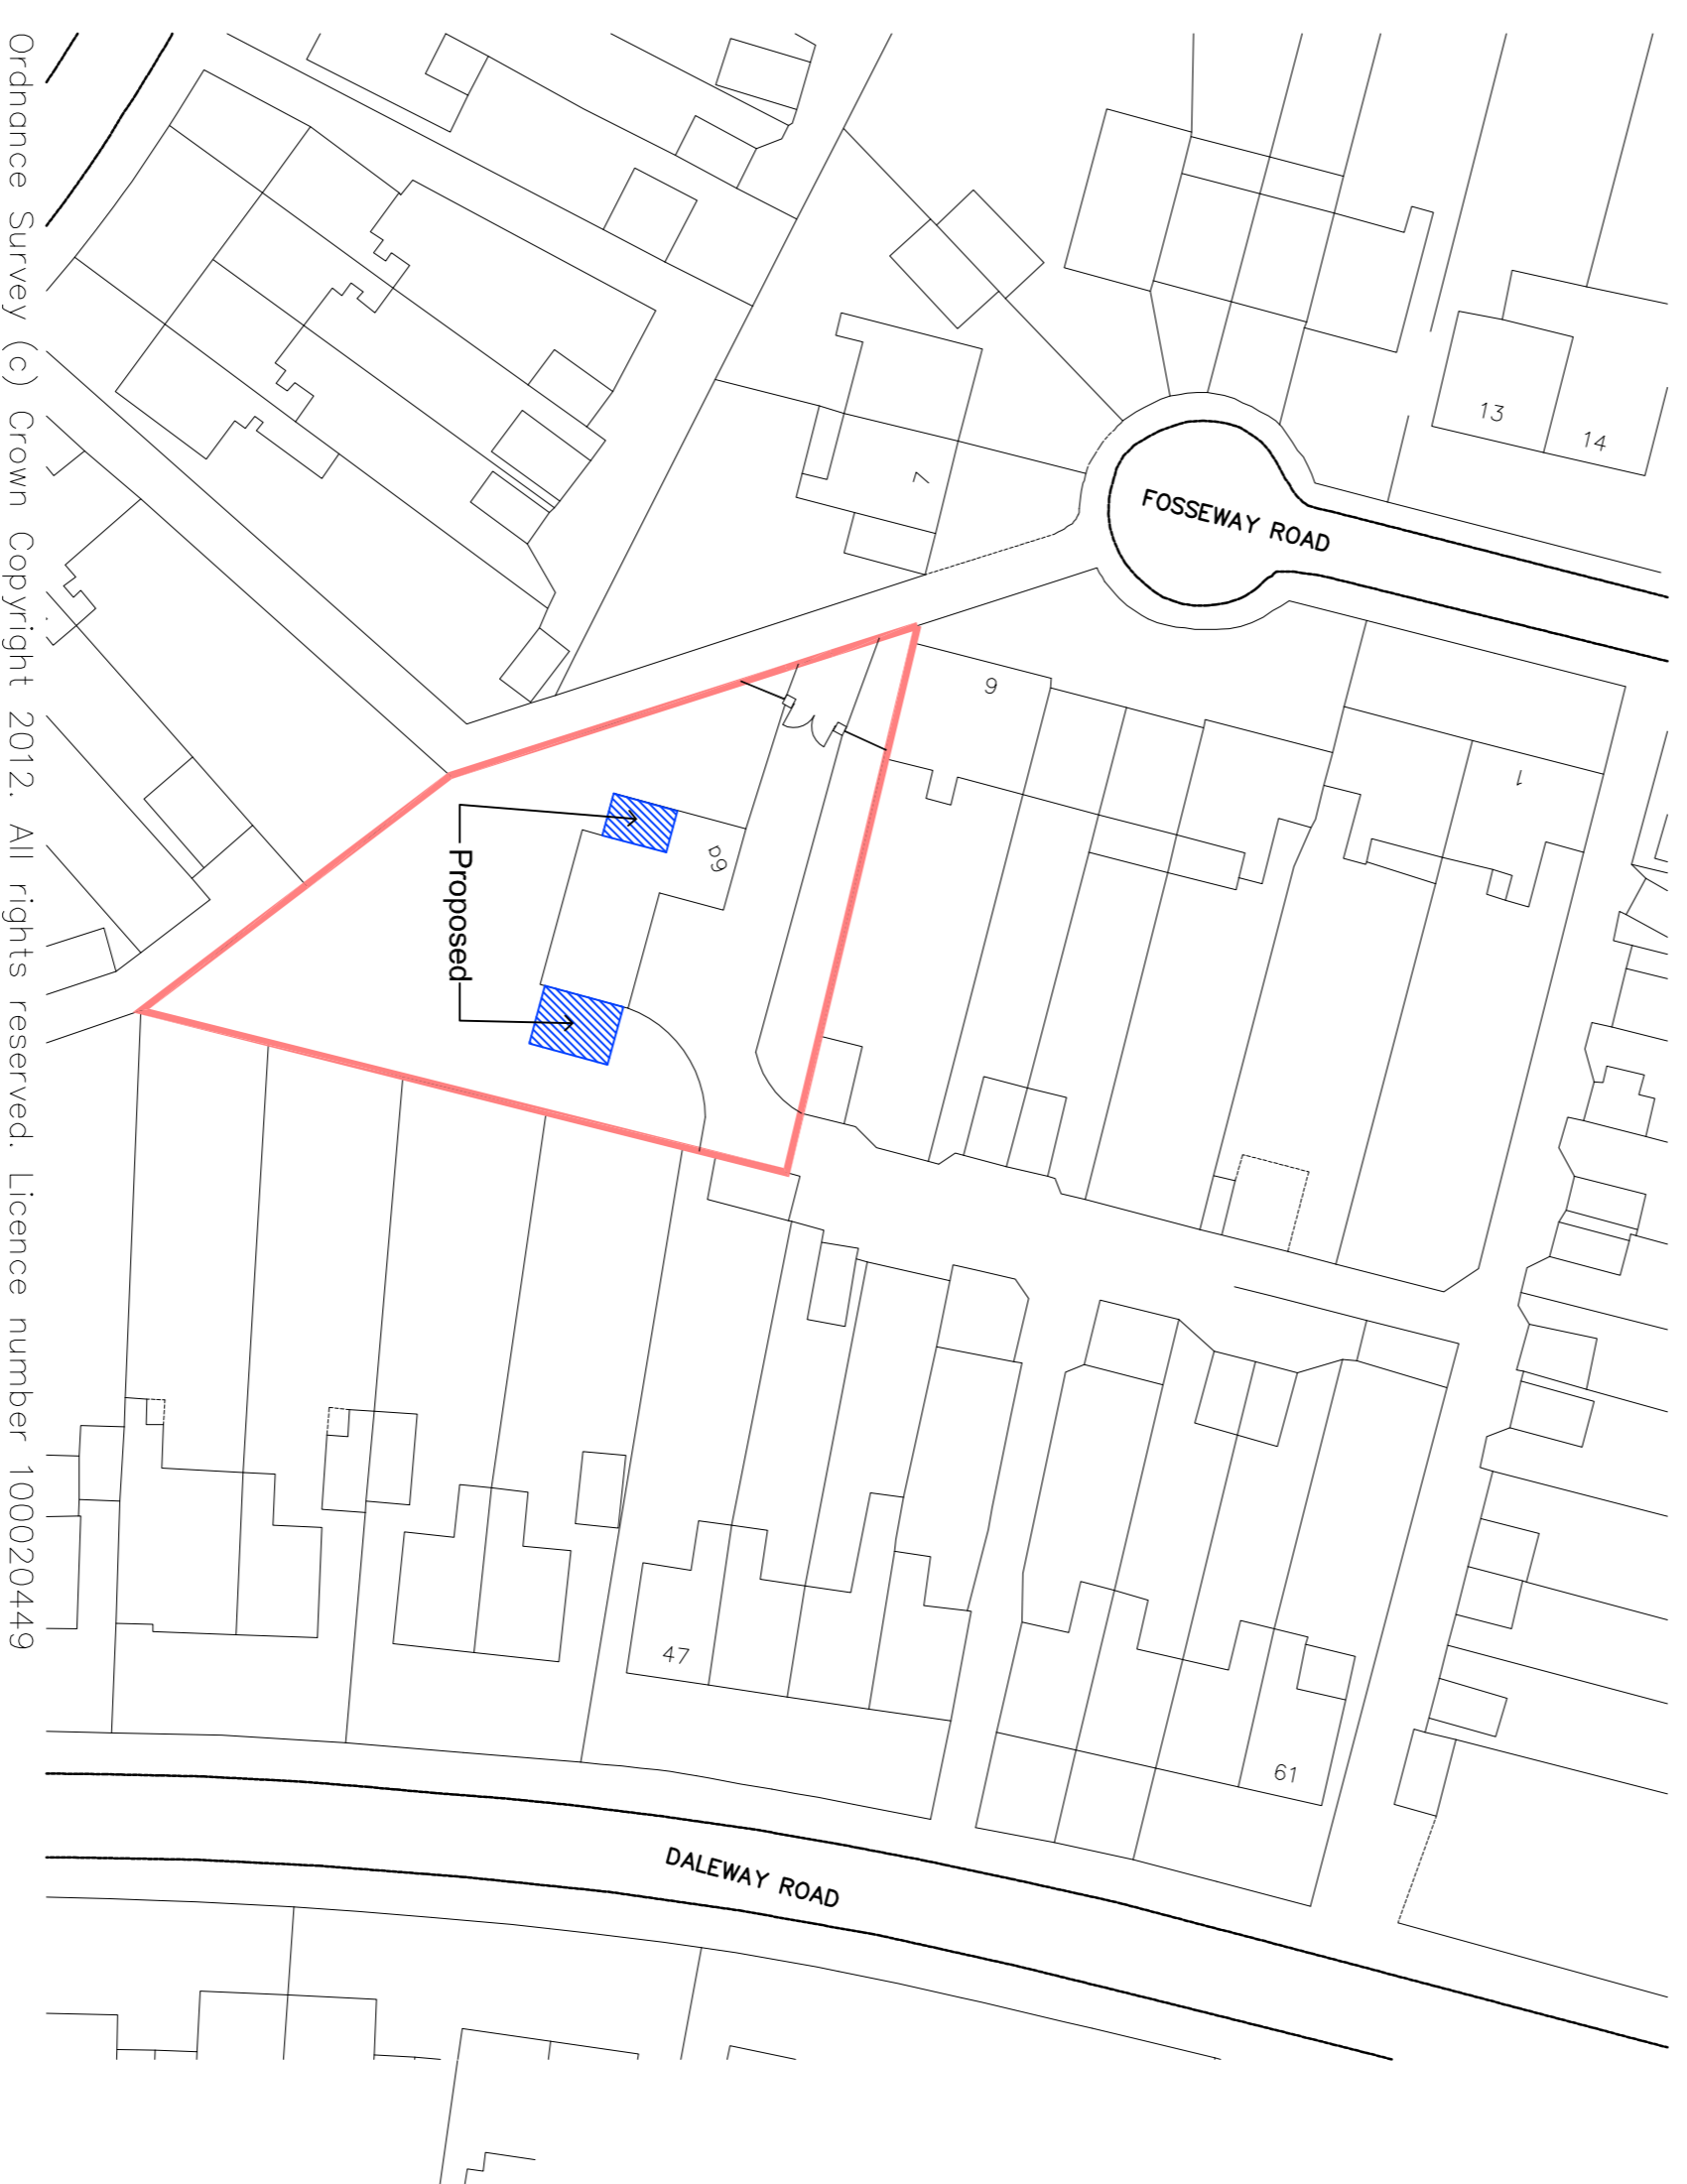

Proposed Block Plan 1:500

REV	DATE	AMENDMENT
CLIENT		


6a Fosseway Road
CV3 6JQ

JOB TITLE
Proposed 2 Storey &
First Floor Extensions

DRAWING
Existing & Proposed
Block Plan
Site Location Plan

www.aichitecture.co.uk
info@aichitecture.co.uk
1 Adlon Terrace, Broom, BS50 4HG
Tel: 07791 50 20 19 07947 51 54 90

SCALE	DWG	DATE
See Dwg		Sept'22
DRAWN	CHECKED	
DWG NO 2245		
PL005		

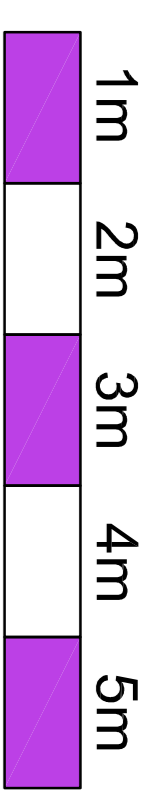

IF IN DOUBT ASK

Notes
 © This drawing is the copyright of its architect and may not be reproduced or used in any way without the prior written consent of the architect.
 Figure dimensions to have precedence over scaling.
 Read this drawing in conjunction with the specification.
 The architect shall be responsible for the accuracy of the information provided.
 Refer any discrepancies found to the architect.
 Whether specifically stated or not, all work is to comply with:
 The Building Regulations
 The requirements of the NBS/Zurich
 The client's General Development Brief.



REV	DATE	AMENDMENT

CLIENT
 6a Fossesway Road
 CV3 6JQ

JOB TITLE
 Proposed 2 Storey &
 First Floor Extensions

DRAWING
 Existing Floor Plans


www.aiaarchitecture.co.uk
 info@aiaarchitecture.co.uk
 1 Adson Terrace, Bloom, B50 4HG
 Tel: 07791 90 20 19 07947 51 54 90

SCALE	DATE	SCALE	DATE
1:50 @ A1		1:50 @ A1	


JOB NO	DATE	JOB NO	DATE
2245		2245	

DRAW NO	REV	DRAW NO	REV
PL001		PL001	

Existing Ground Floor Plan

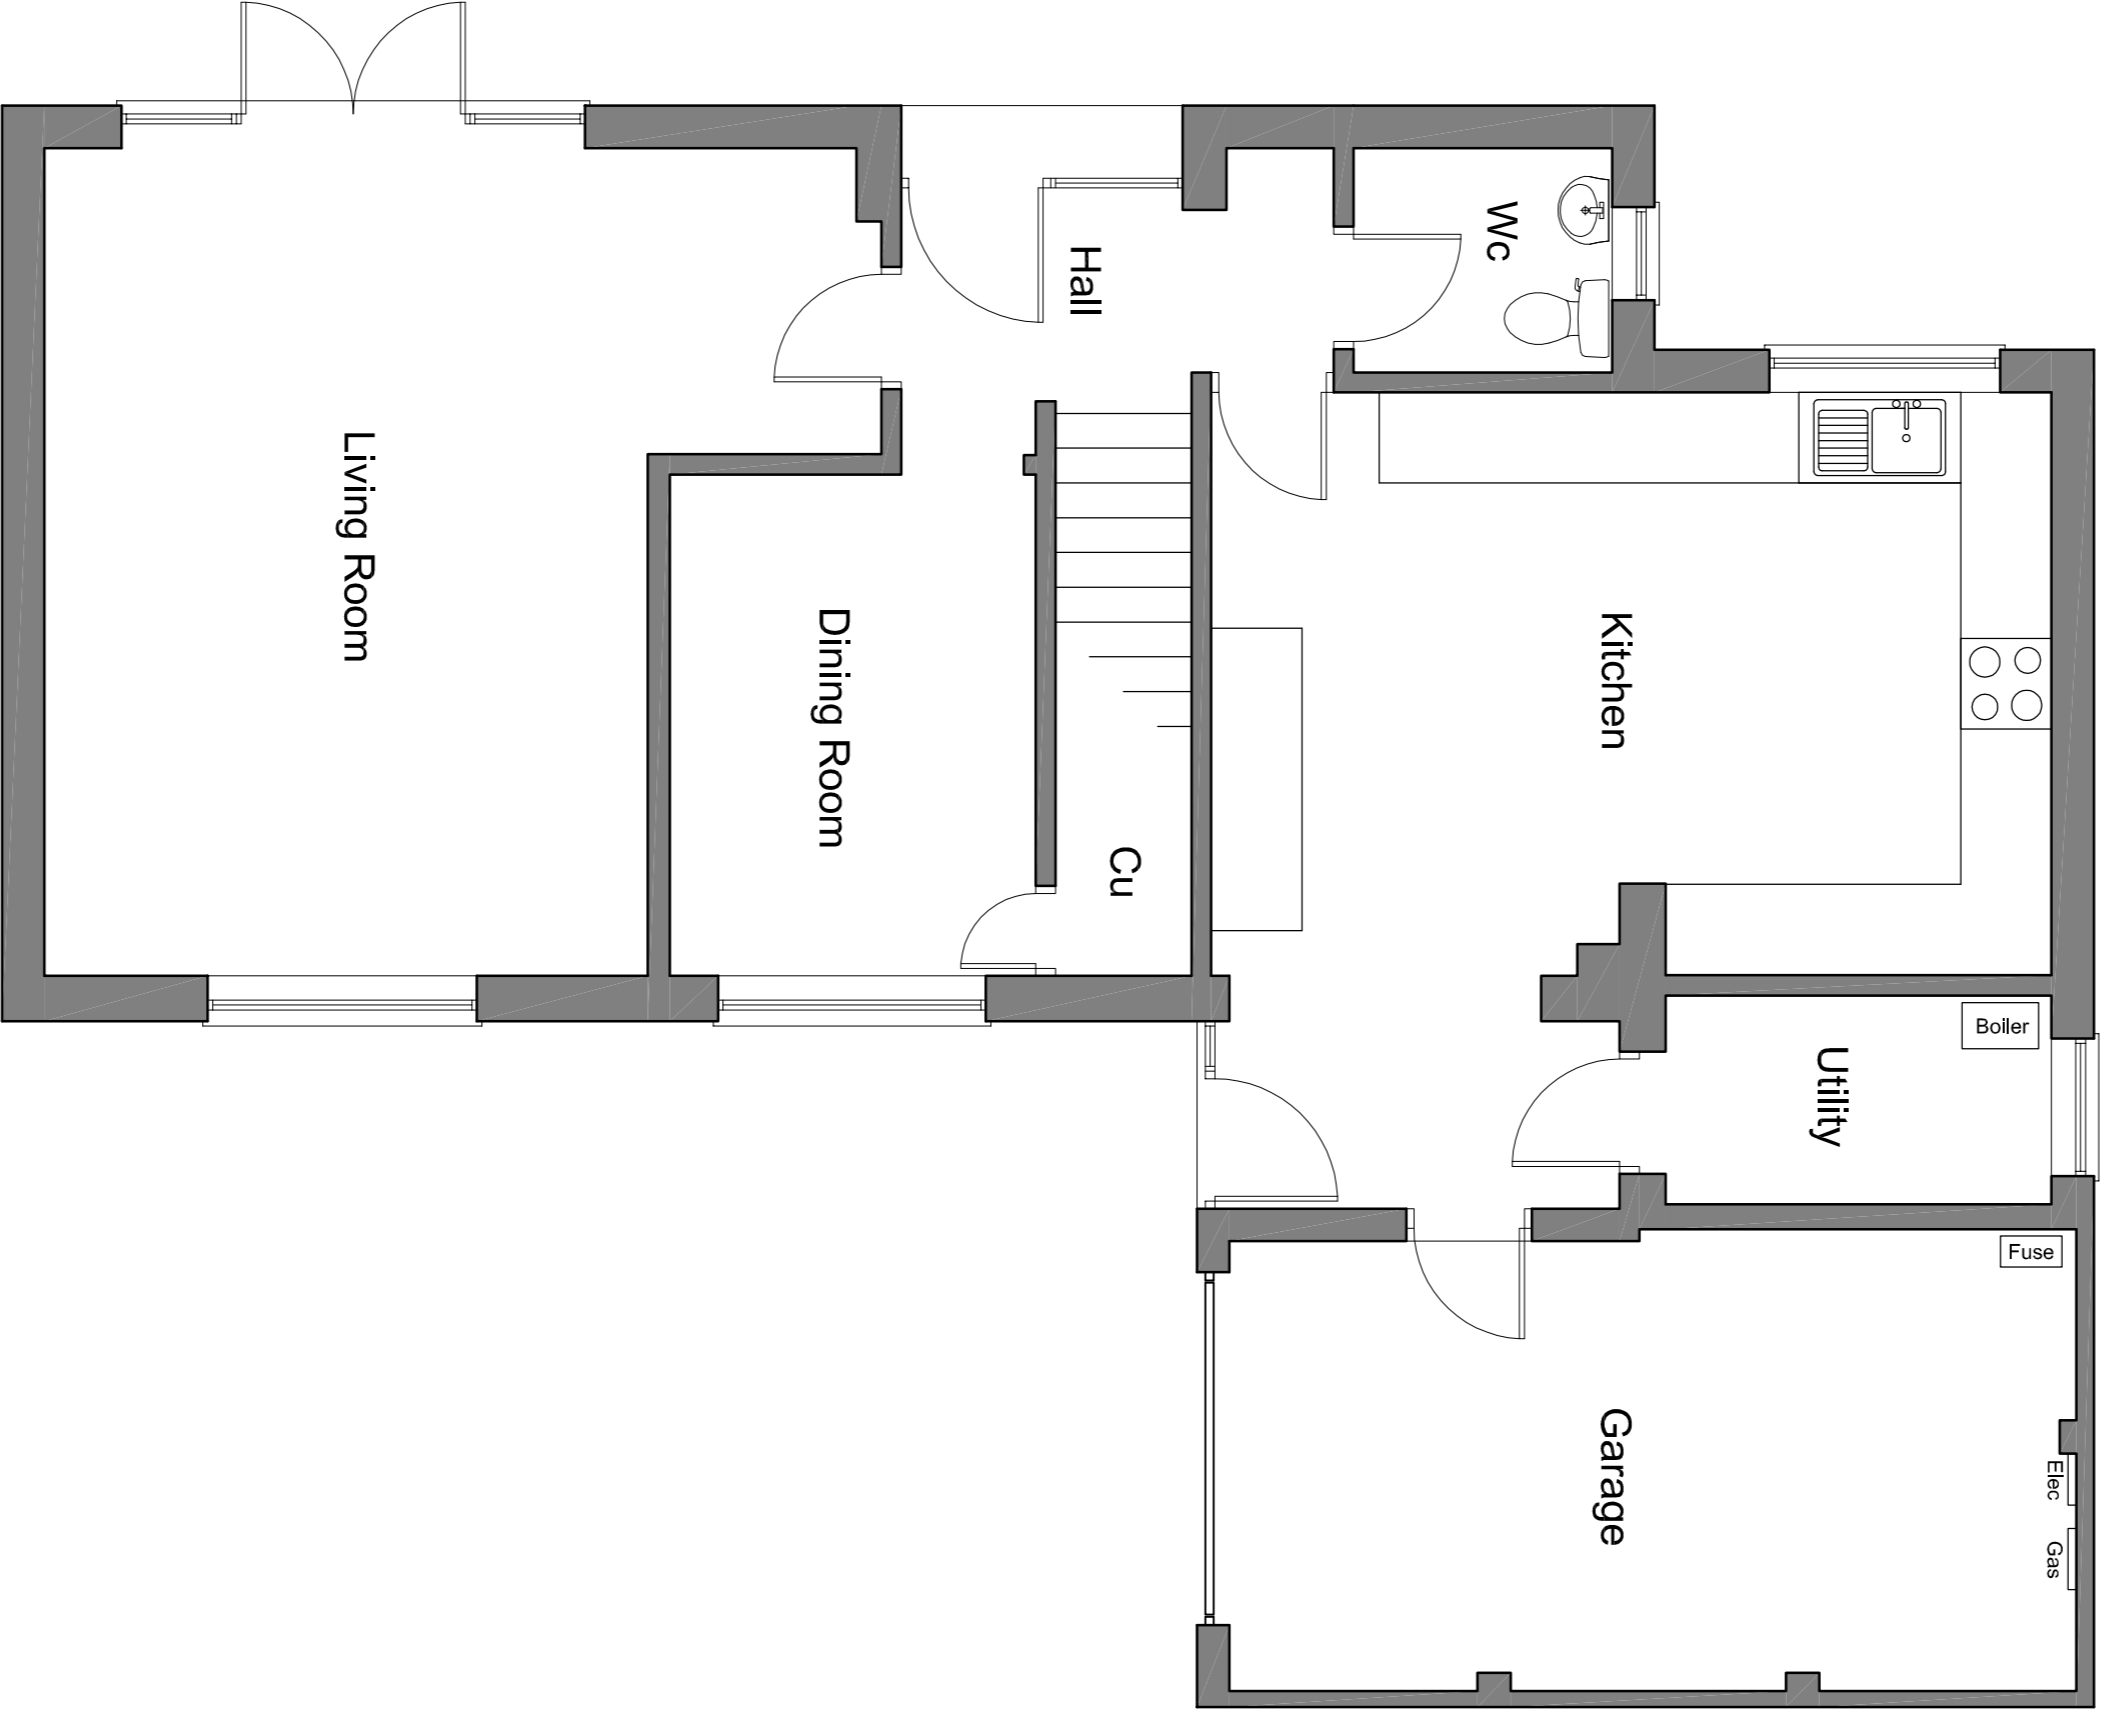


Existing First Floor Plan

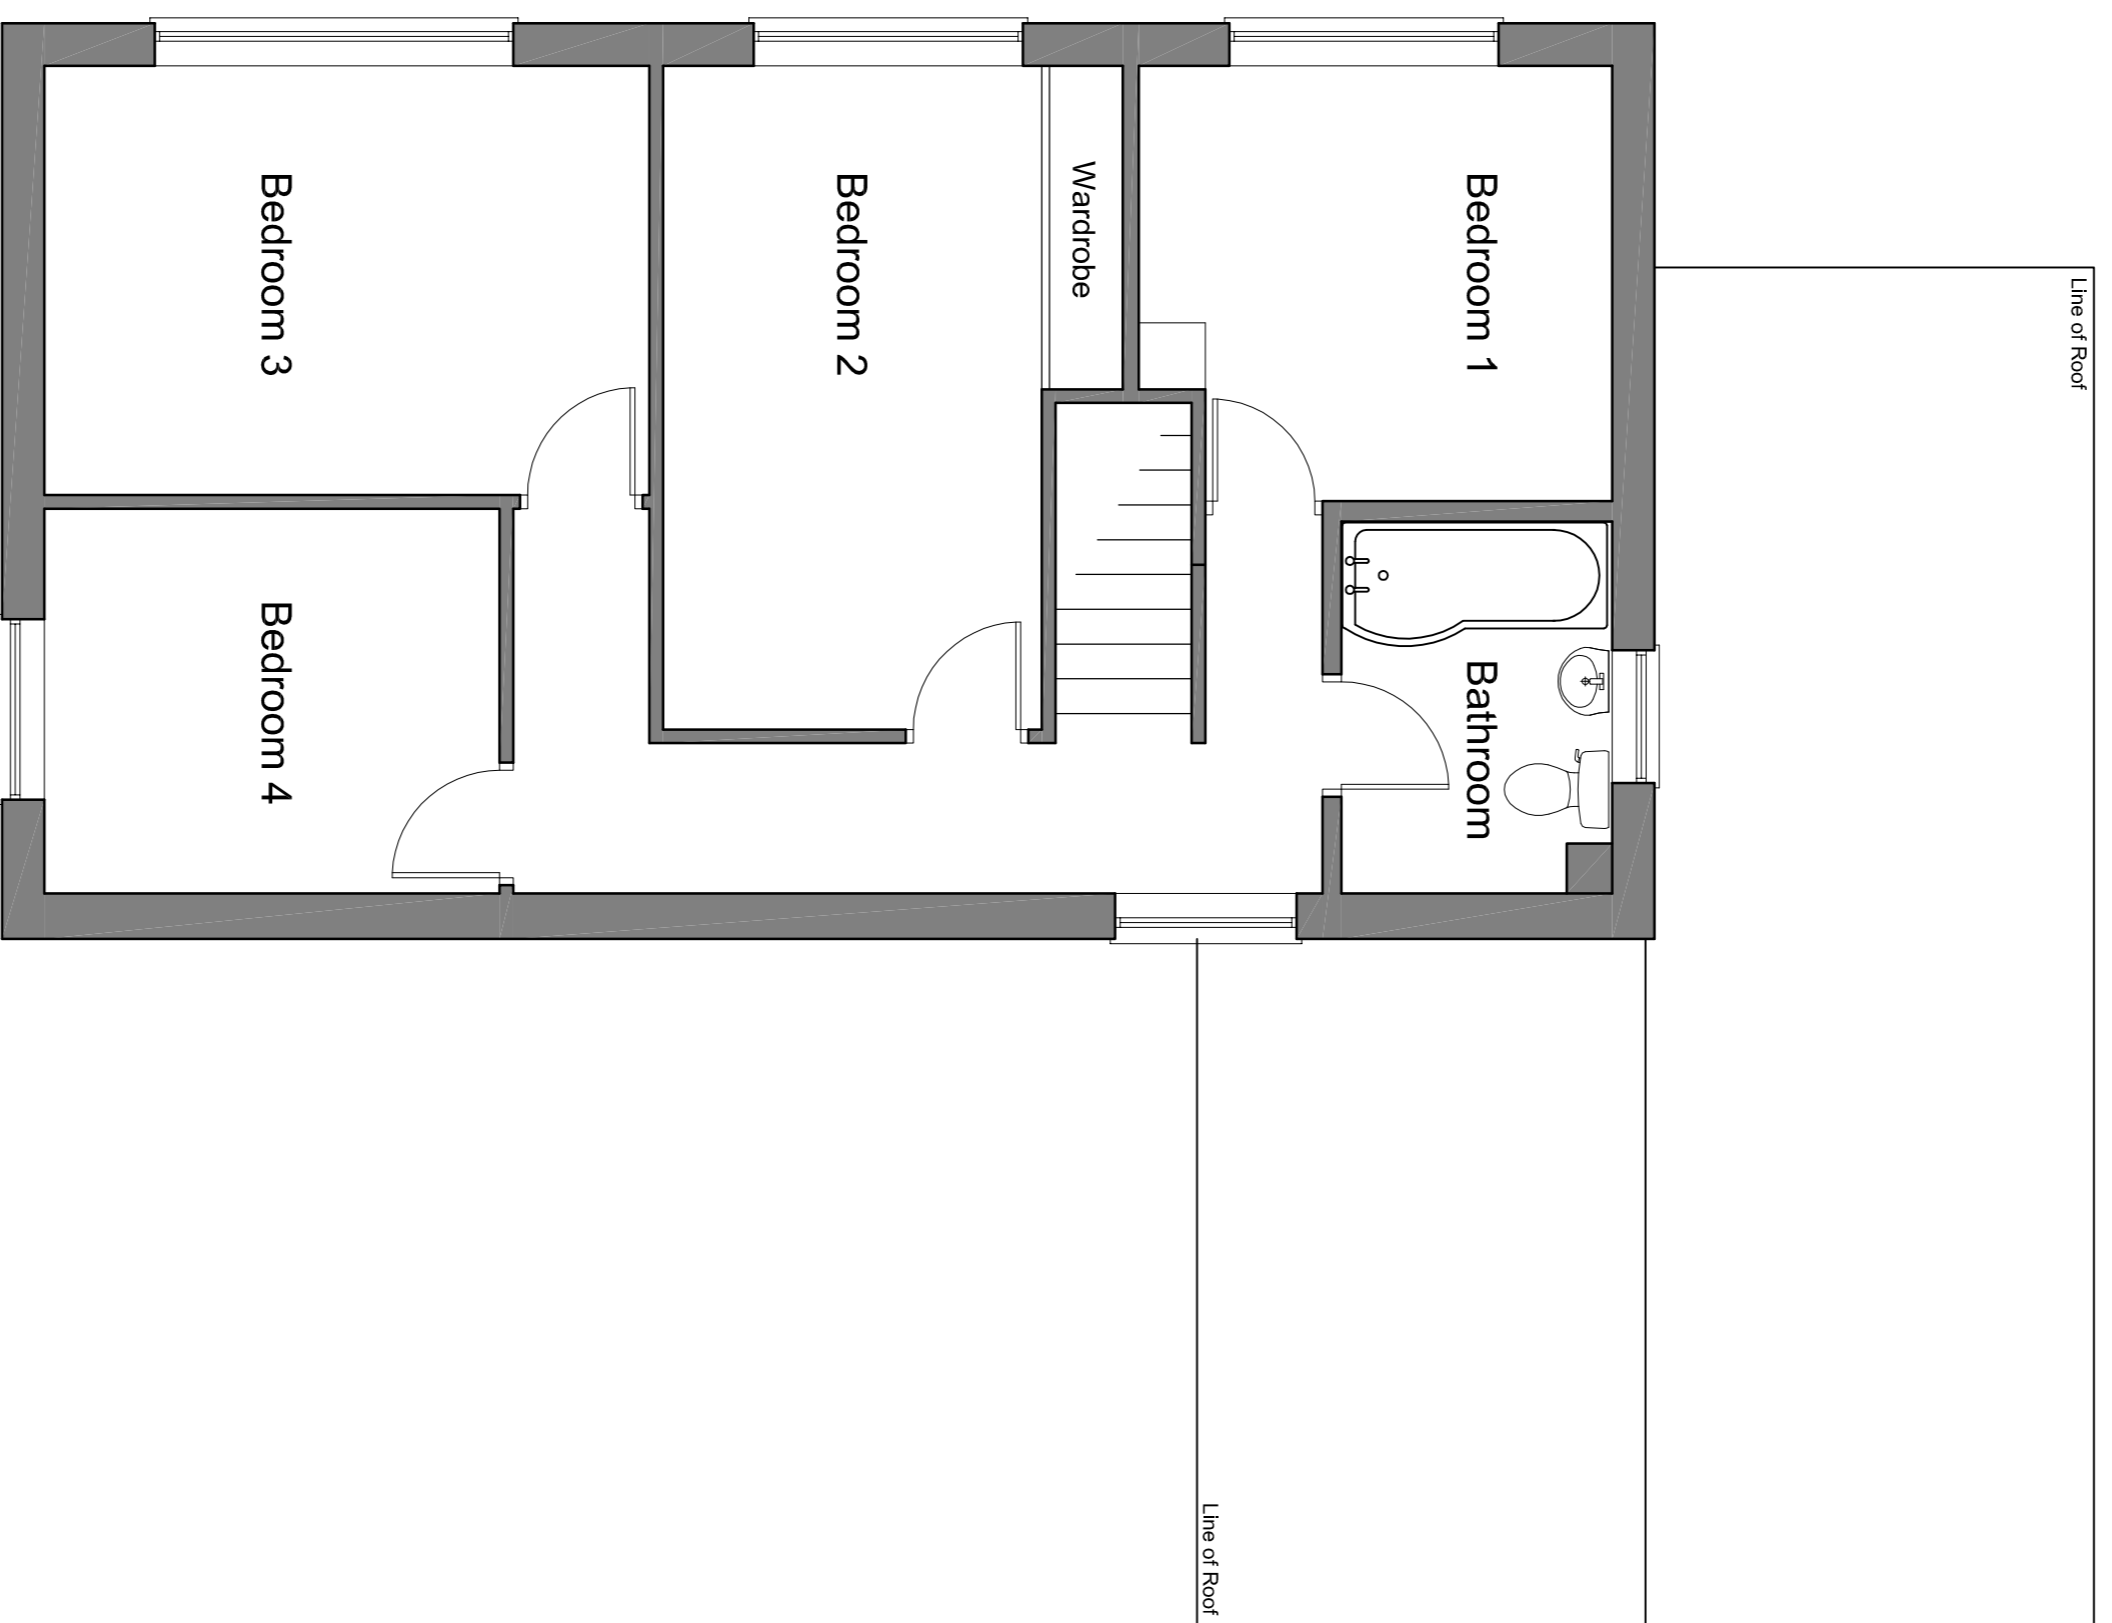

SCALE	DATE	SCALE	DATE
1:50 @ A1		1:50 @ A1	


JOB NO	DATE	JOB NO	DATE
2245		2245	

DRAW NO	REV	DRAW NO	REV
PL001		PL001	

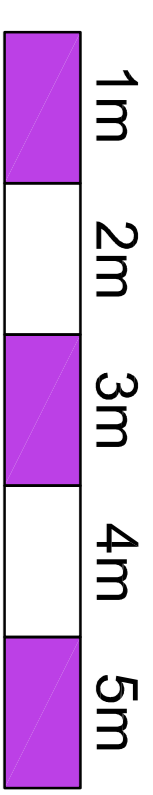


IF IN DOUBT ASK


Notes
 © This drawing is the copyright of an architect and may not be reproduced or used in any way without the prior written consent of the architect.
 Figure dimensions to have precedence over scaling.
 Read this drawing in conjunction with the specification.
 The architect is not responsible for the construction of the building.
 Refer any discrepancies found to all architect.
 Whether specifically stated or not, all work is to comply with:
 The Building Regulations.
 The requirements of the NHC/Zürich.
 The client's General Development Brief.

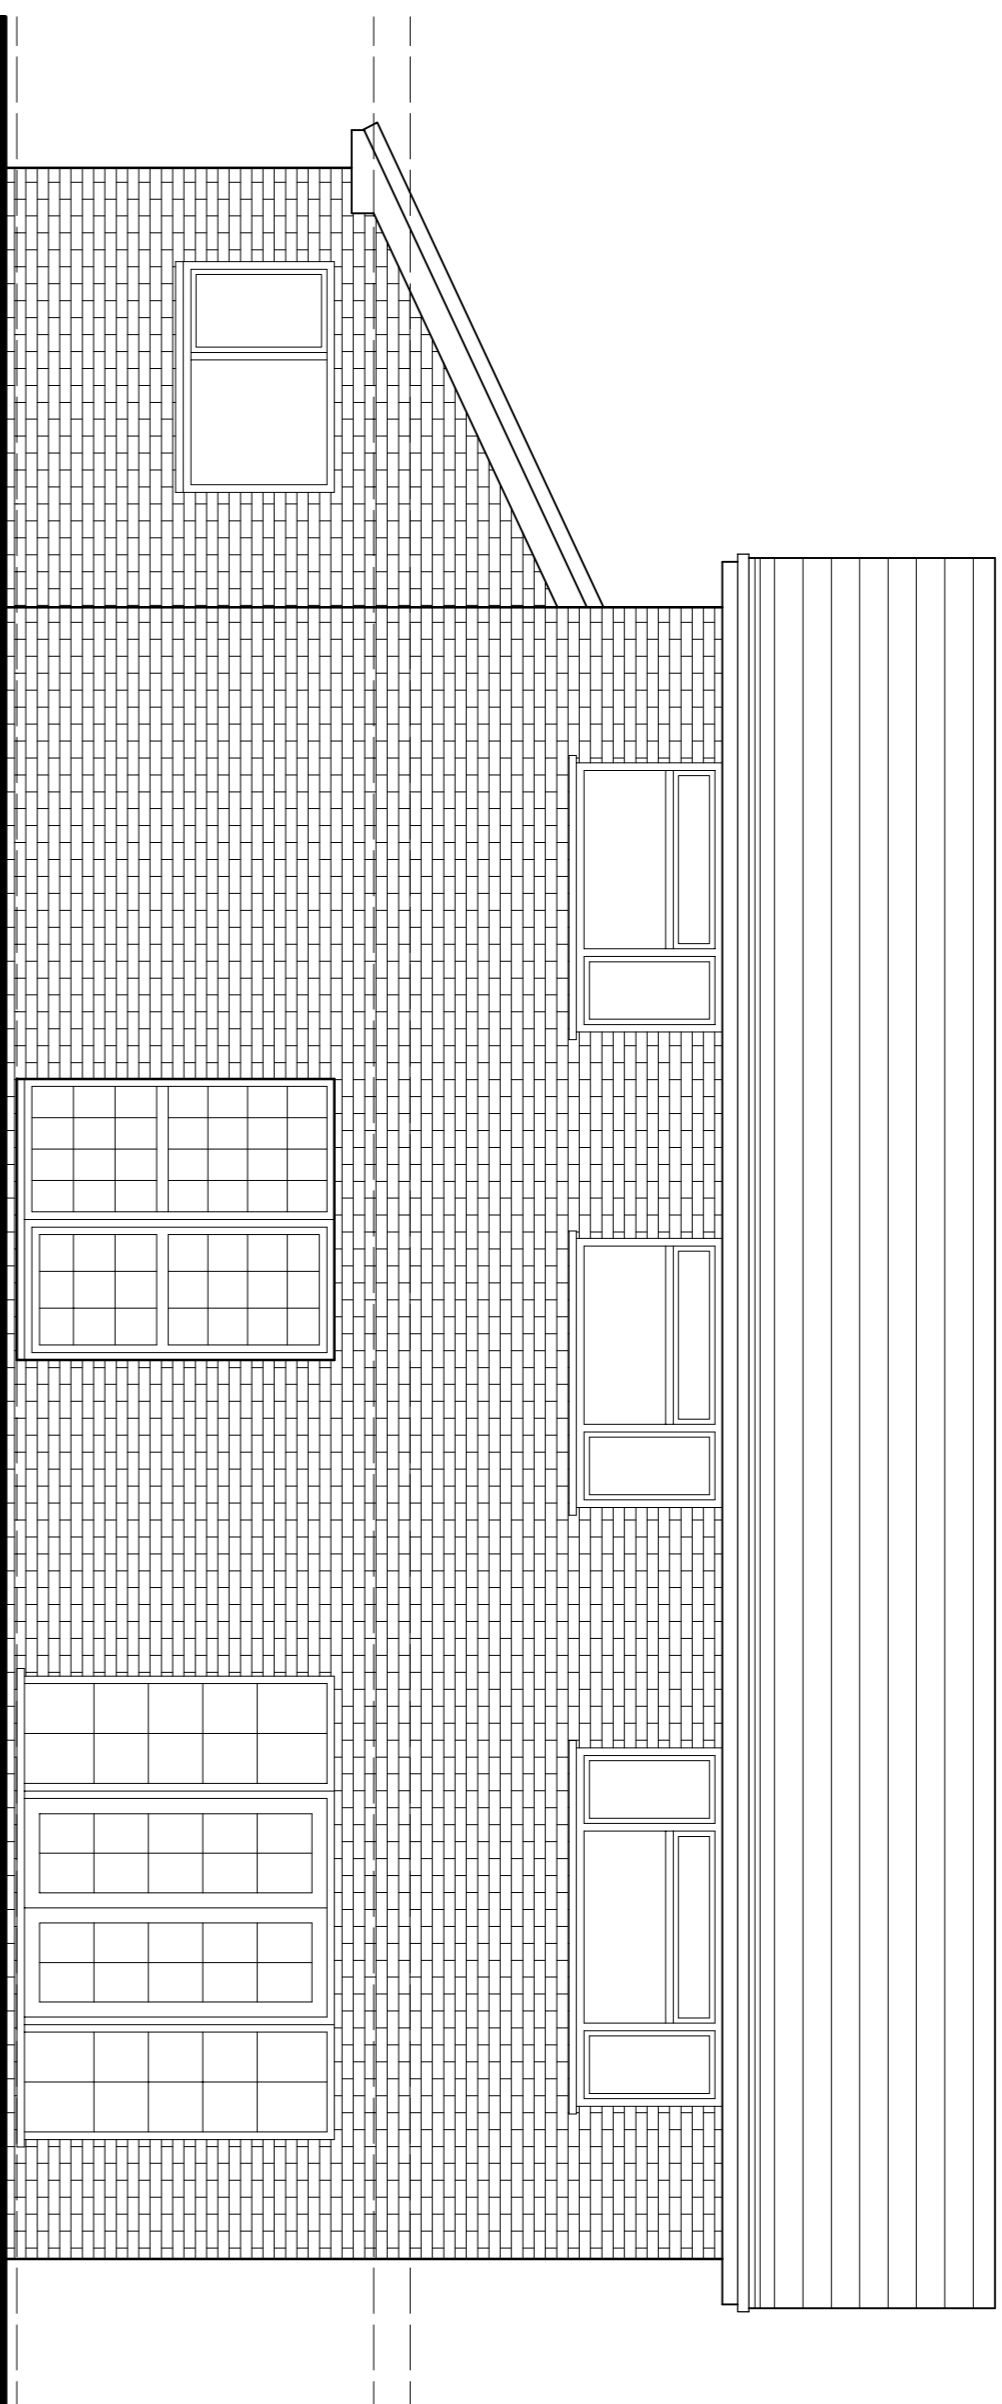


Existing Front Elevation

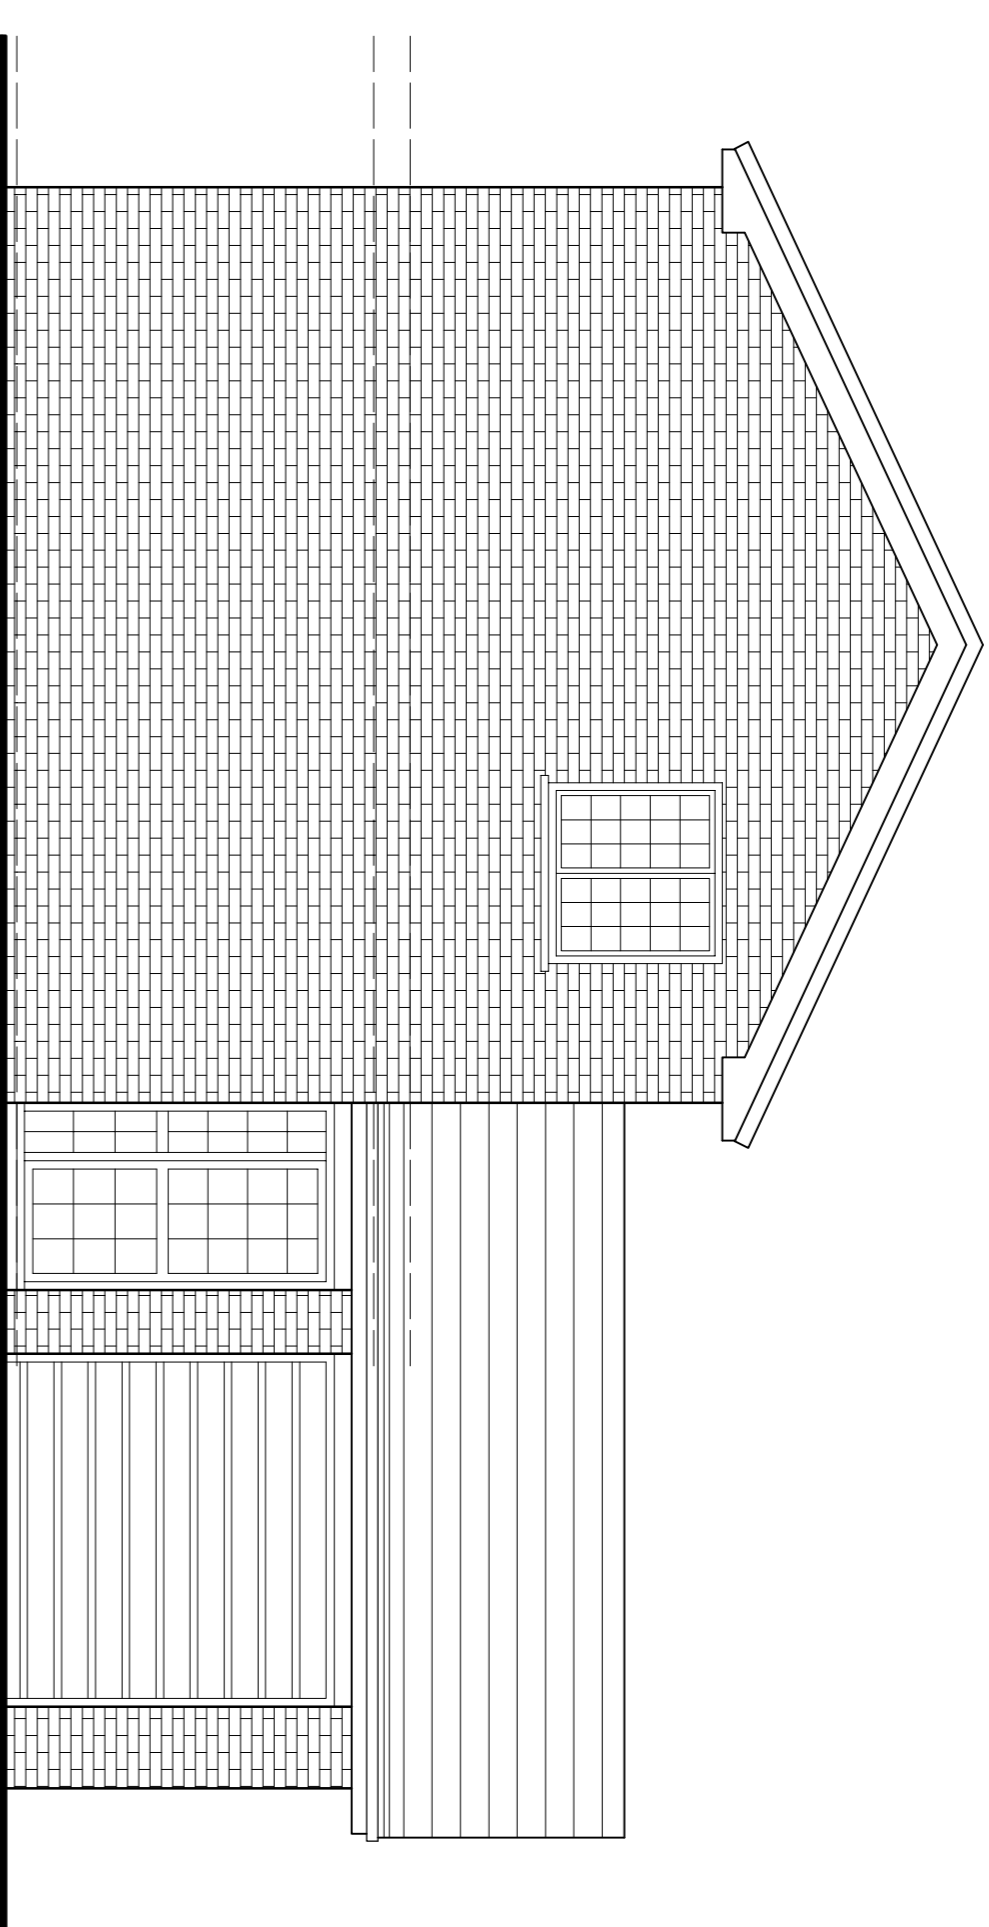

Existing Side Elevation

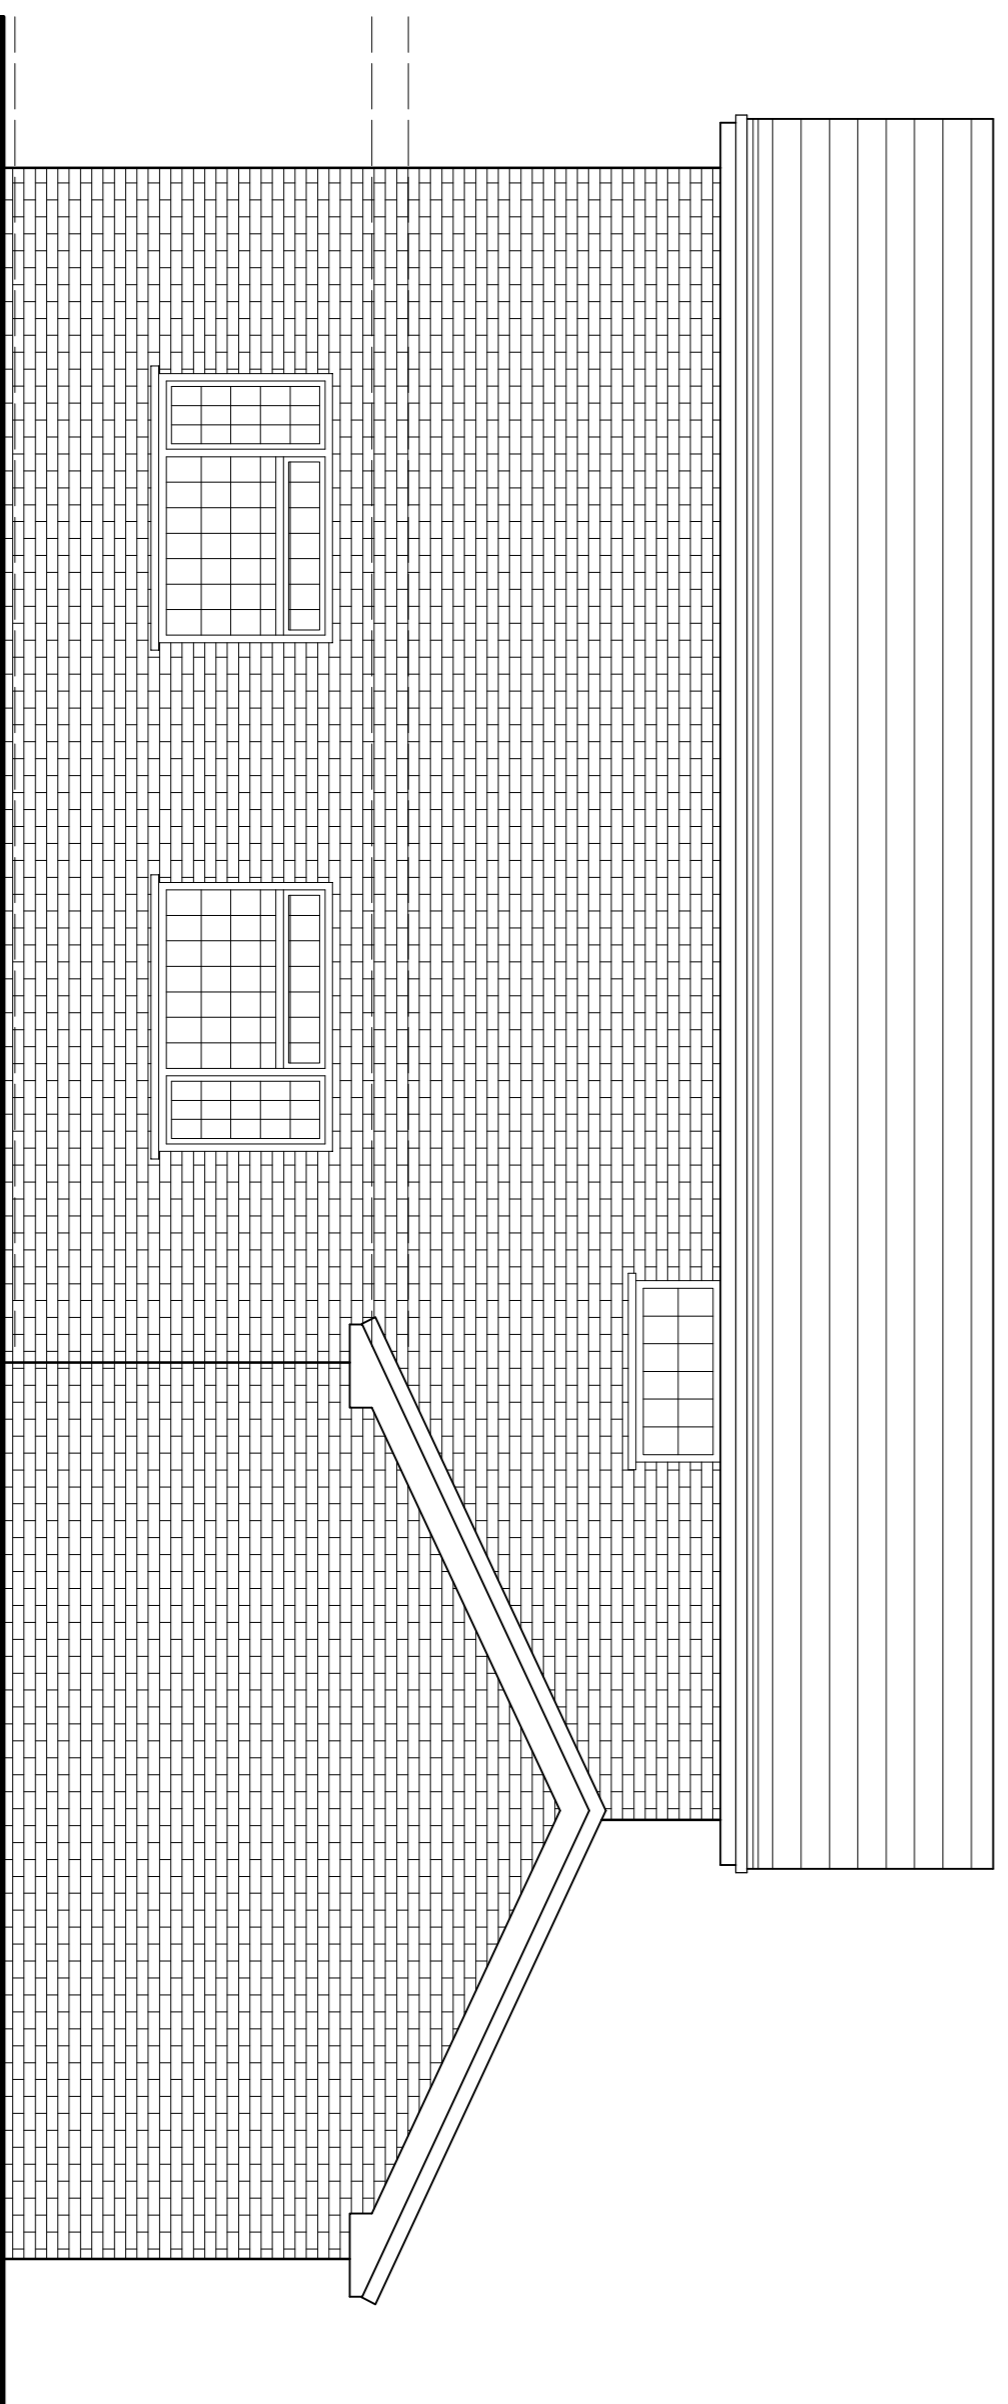

Existing Rear Elevation

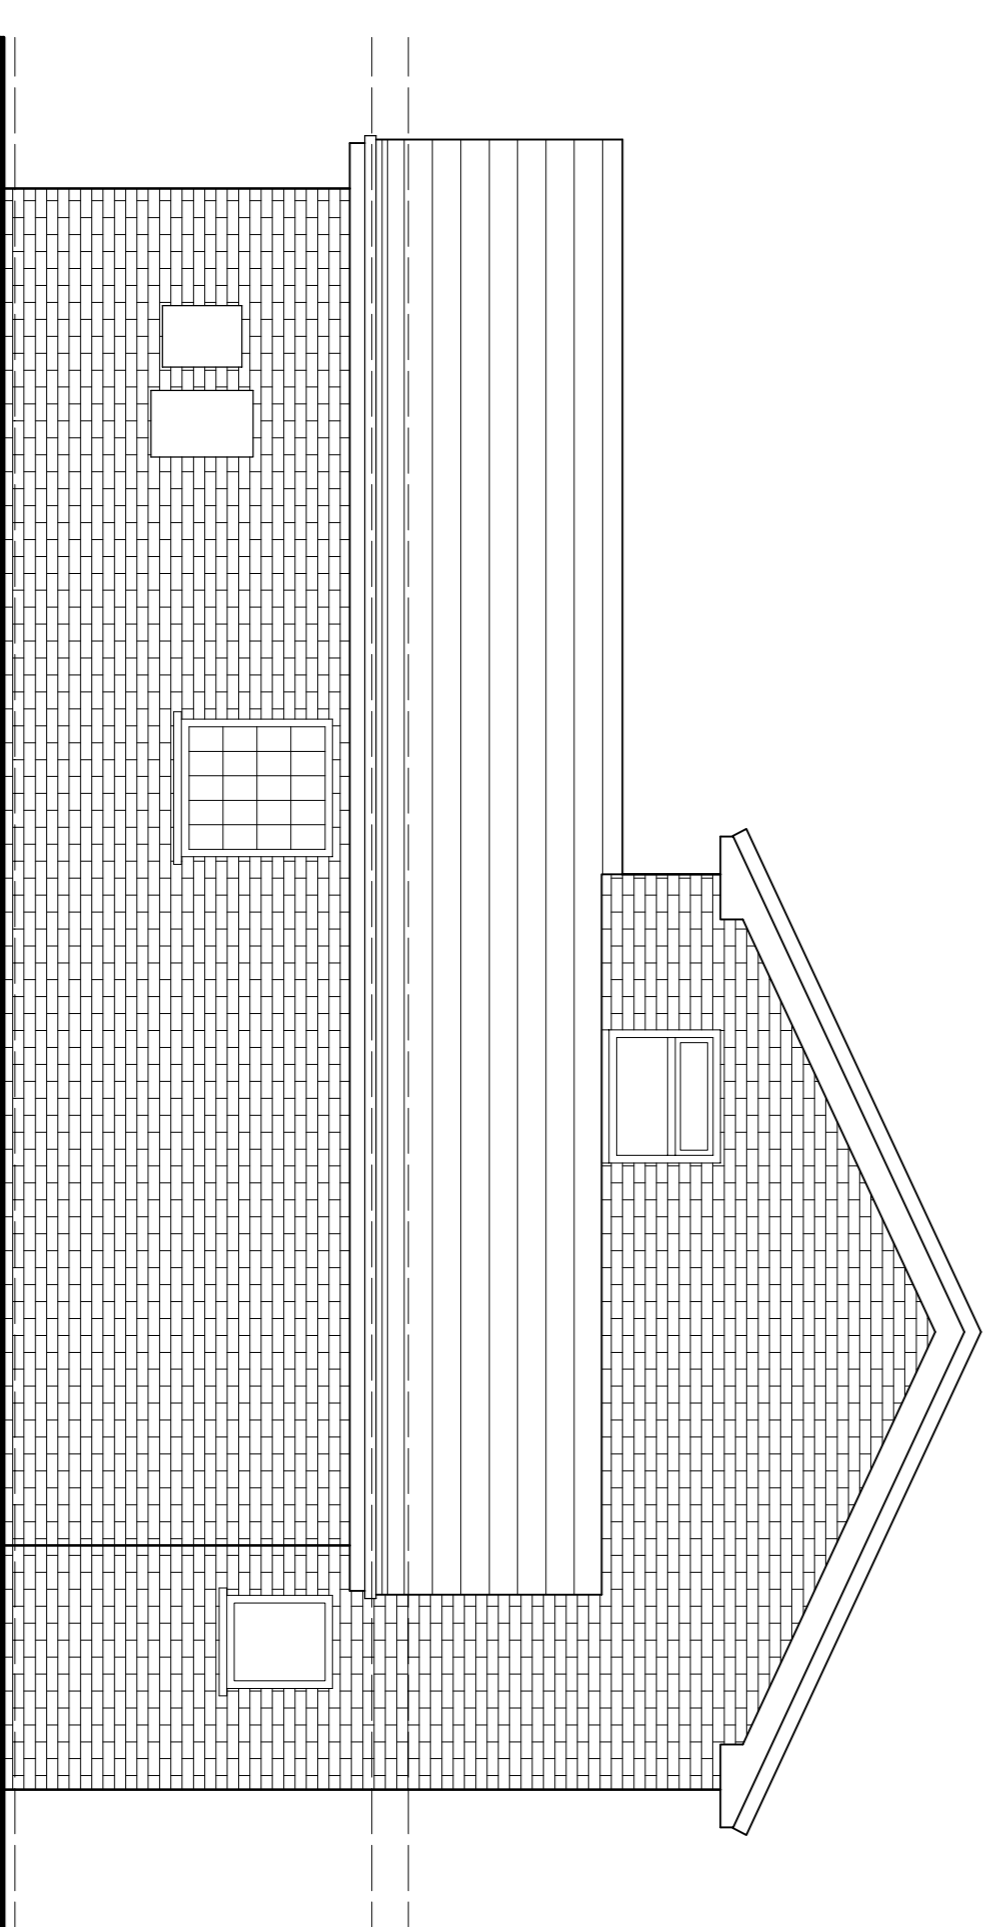

Existing Side Elevation

REV	DATE	AMENDMENT
CLIENT		


**6a Fosseyway Road
CV3 6JQ**

JOB TITLE
**Proposed 2 Storey &
 First Floor Extensions**

DRAWING
Existing Elevations


www.aichitecture.co.uk
 info@aichitecture.co.uk
 1 Adson Terrace, Broom, B50 4HG
 Tel: 07791 90 20 19 07947 51 54 90

SCALE	DWG	CHECKED	DATE
1:50 @ A1			Sept'22
JOB NO	2245		
DWG NO	PL002		

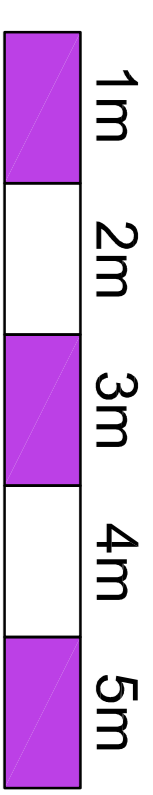


IF IN DOUBT ASK

Notes
 © This drawing is the copyright of the architect and may not be reproduced without the written permission of the architect.
 Figure dimensions to have precedence over scaling.
 Read this drawing in conjunction with the specification.
 Refer to the specification for details of materials and finishes.
 Refer any discrepancies found to the architect.
 Whether specifically stated or not, all work is to comply with:
 The Building Regulations
 The requirements of the NBS/CZ/Arch
 The client's General Development Brief.

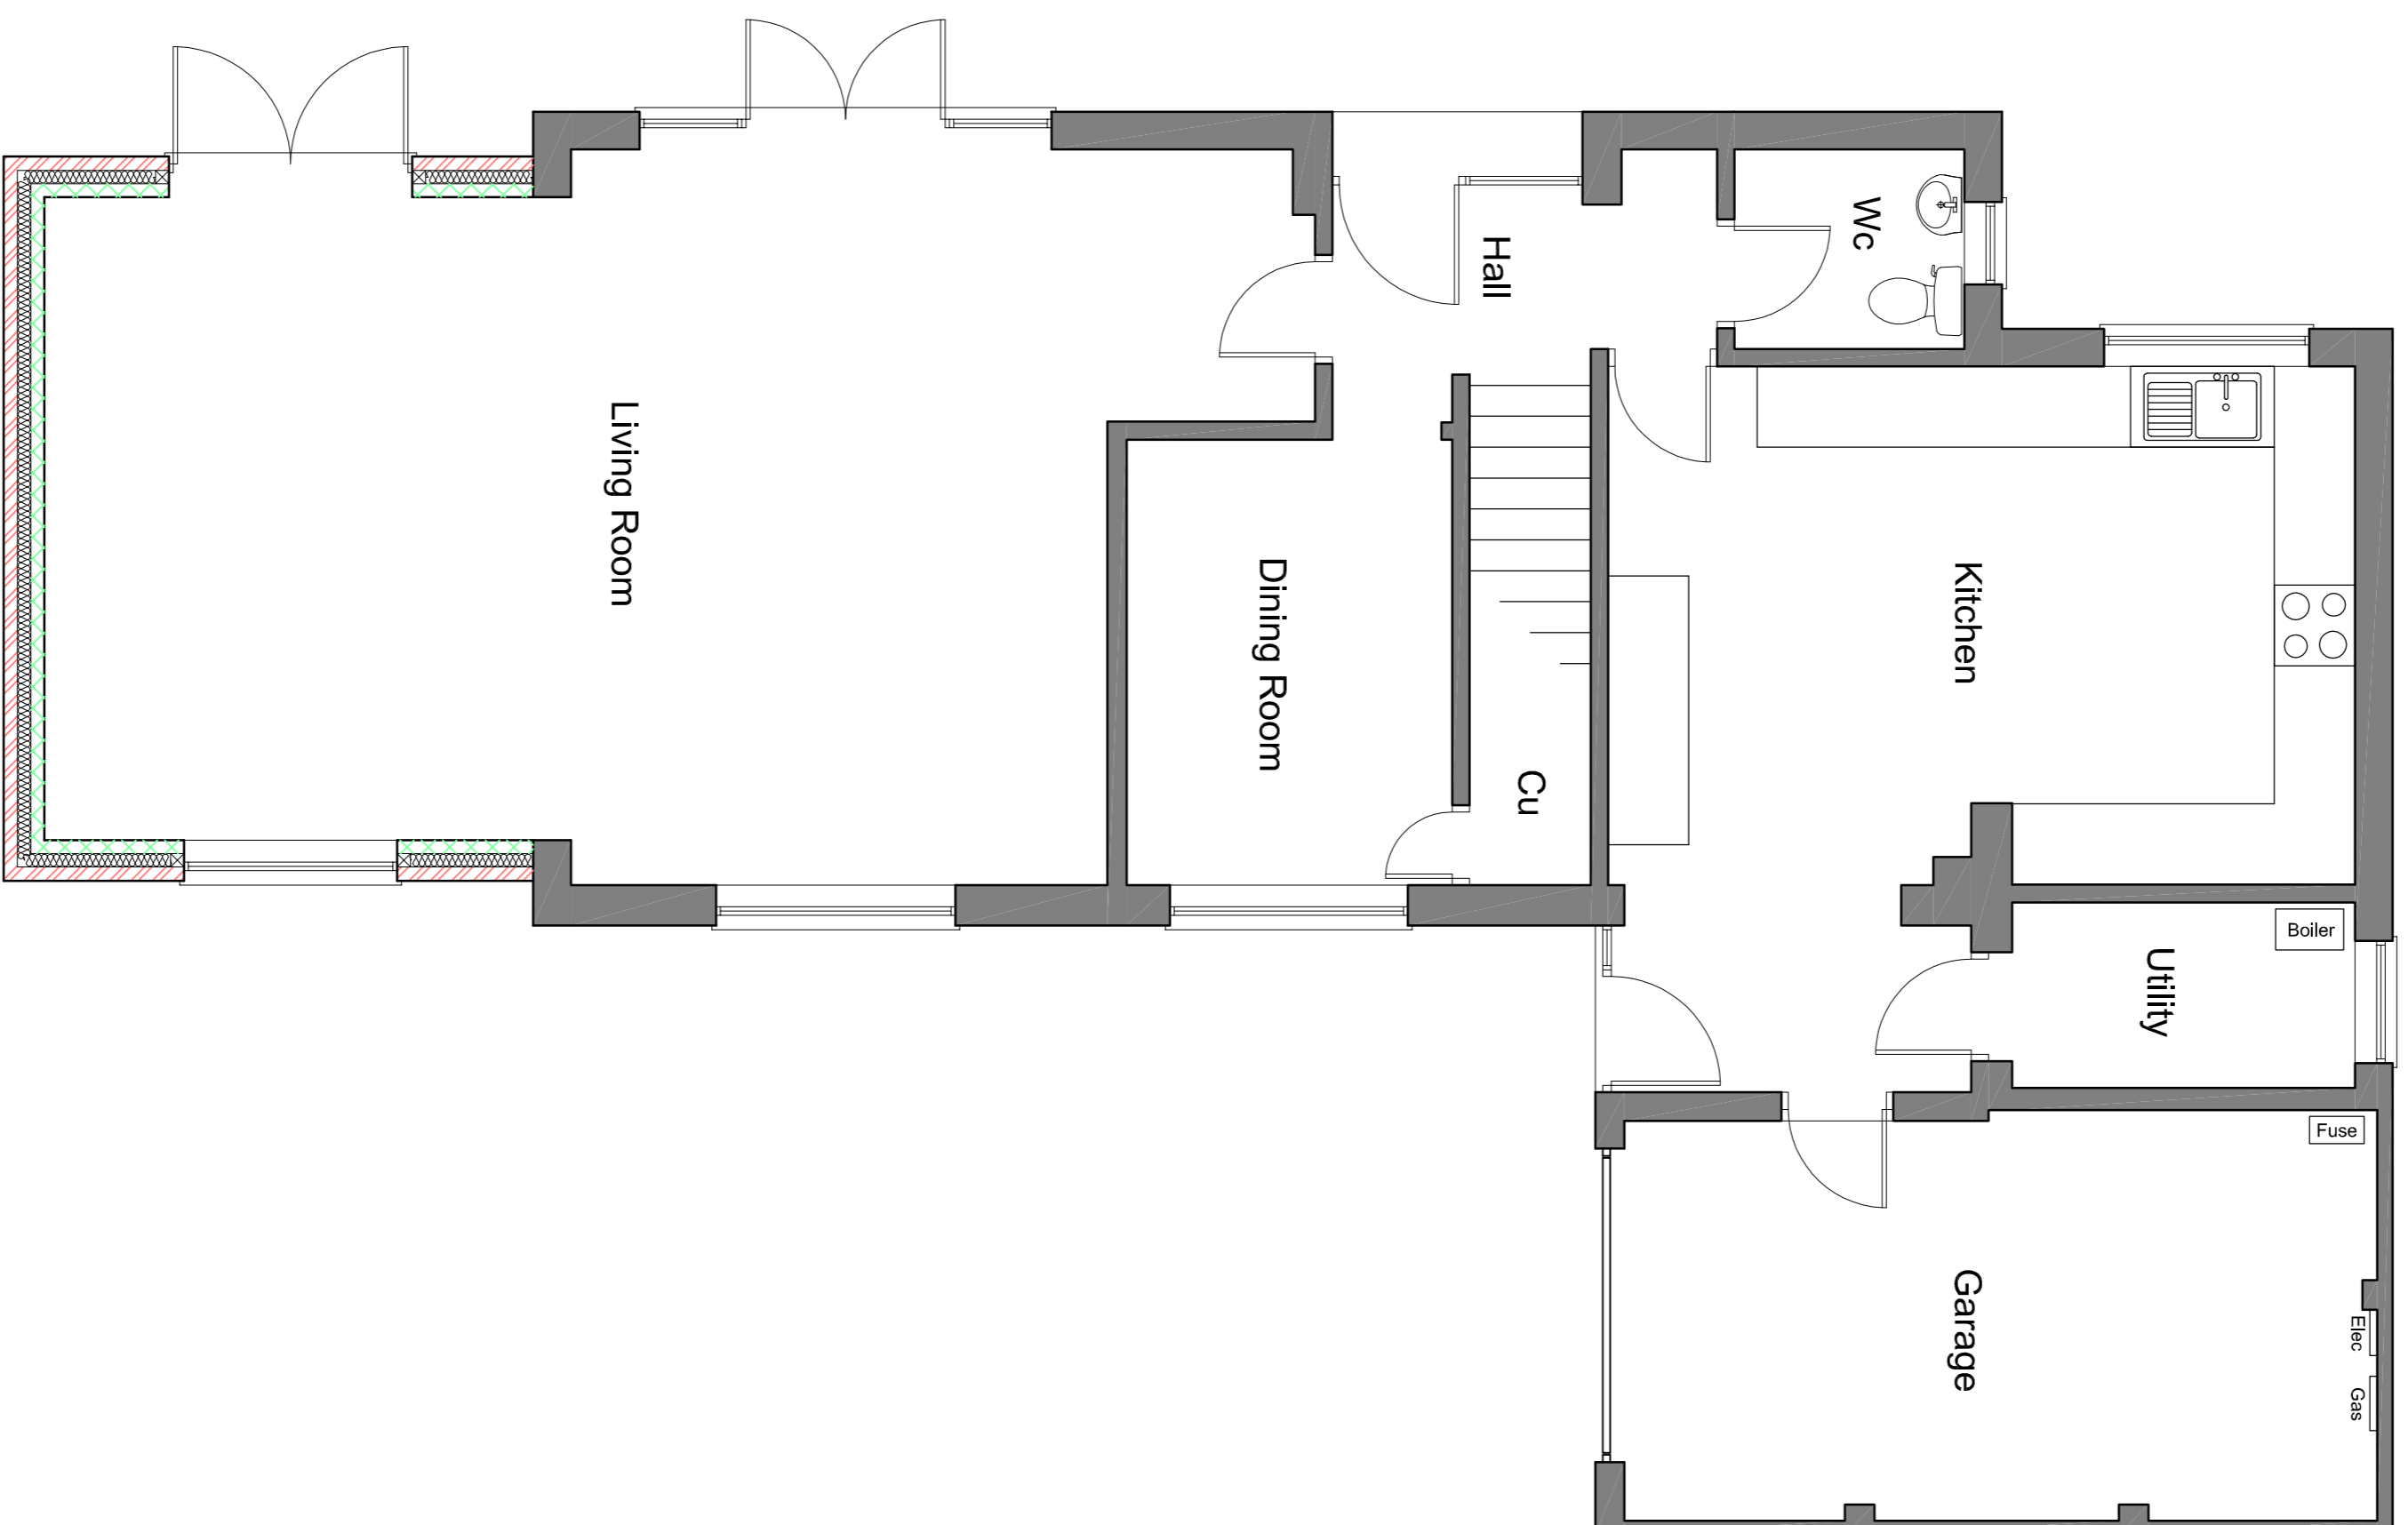

Proposed Ground Floor Plan

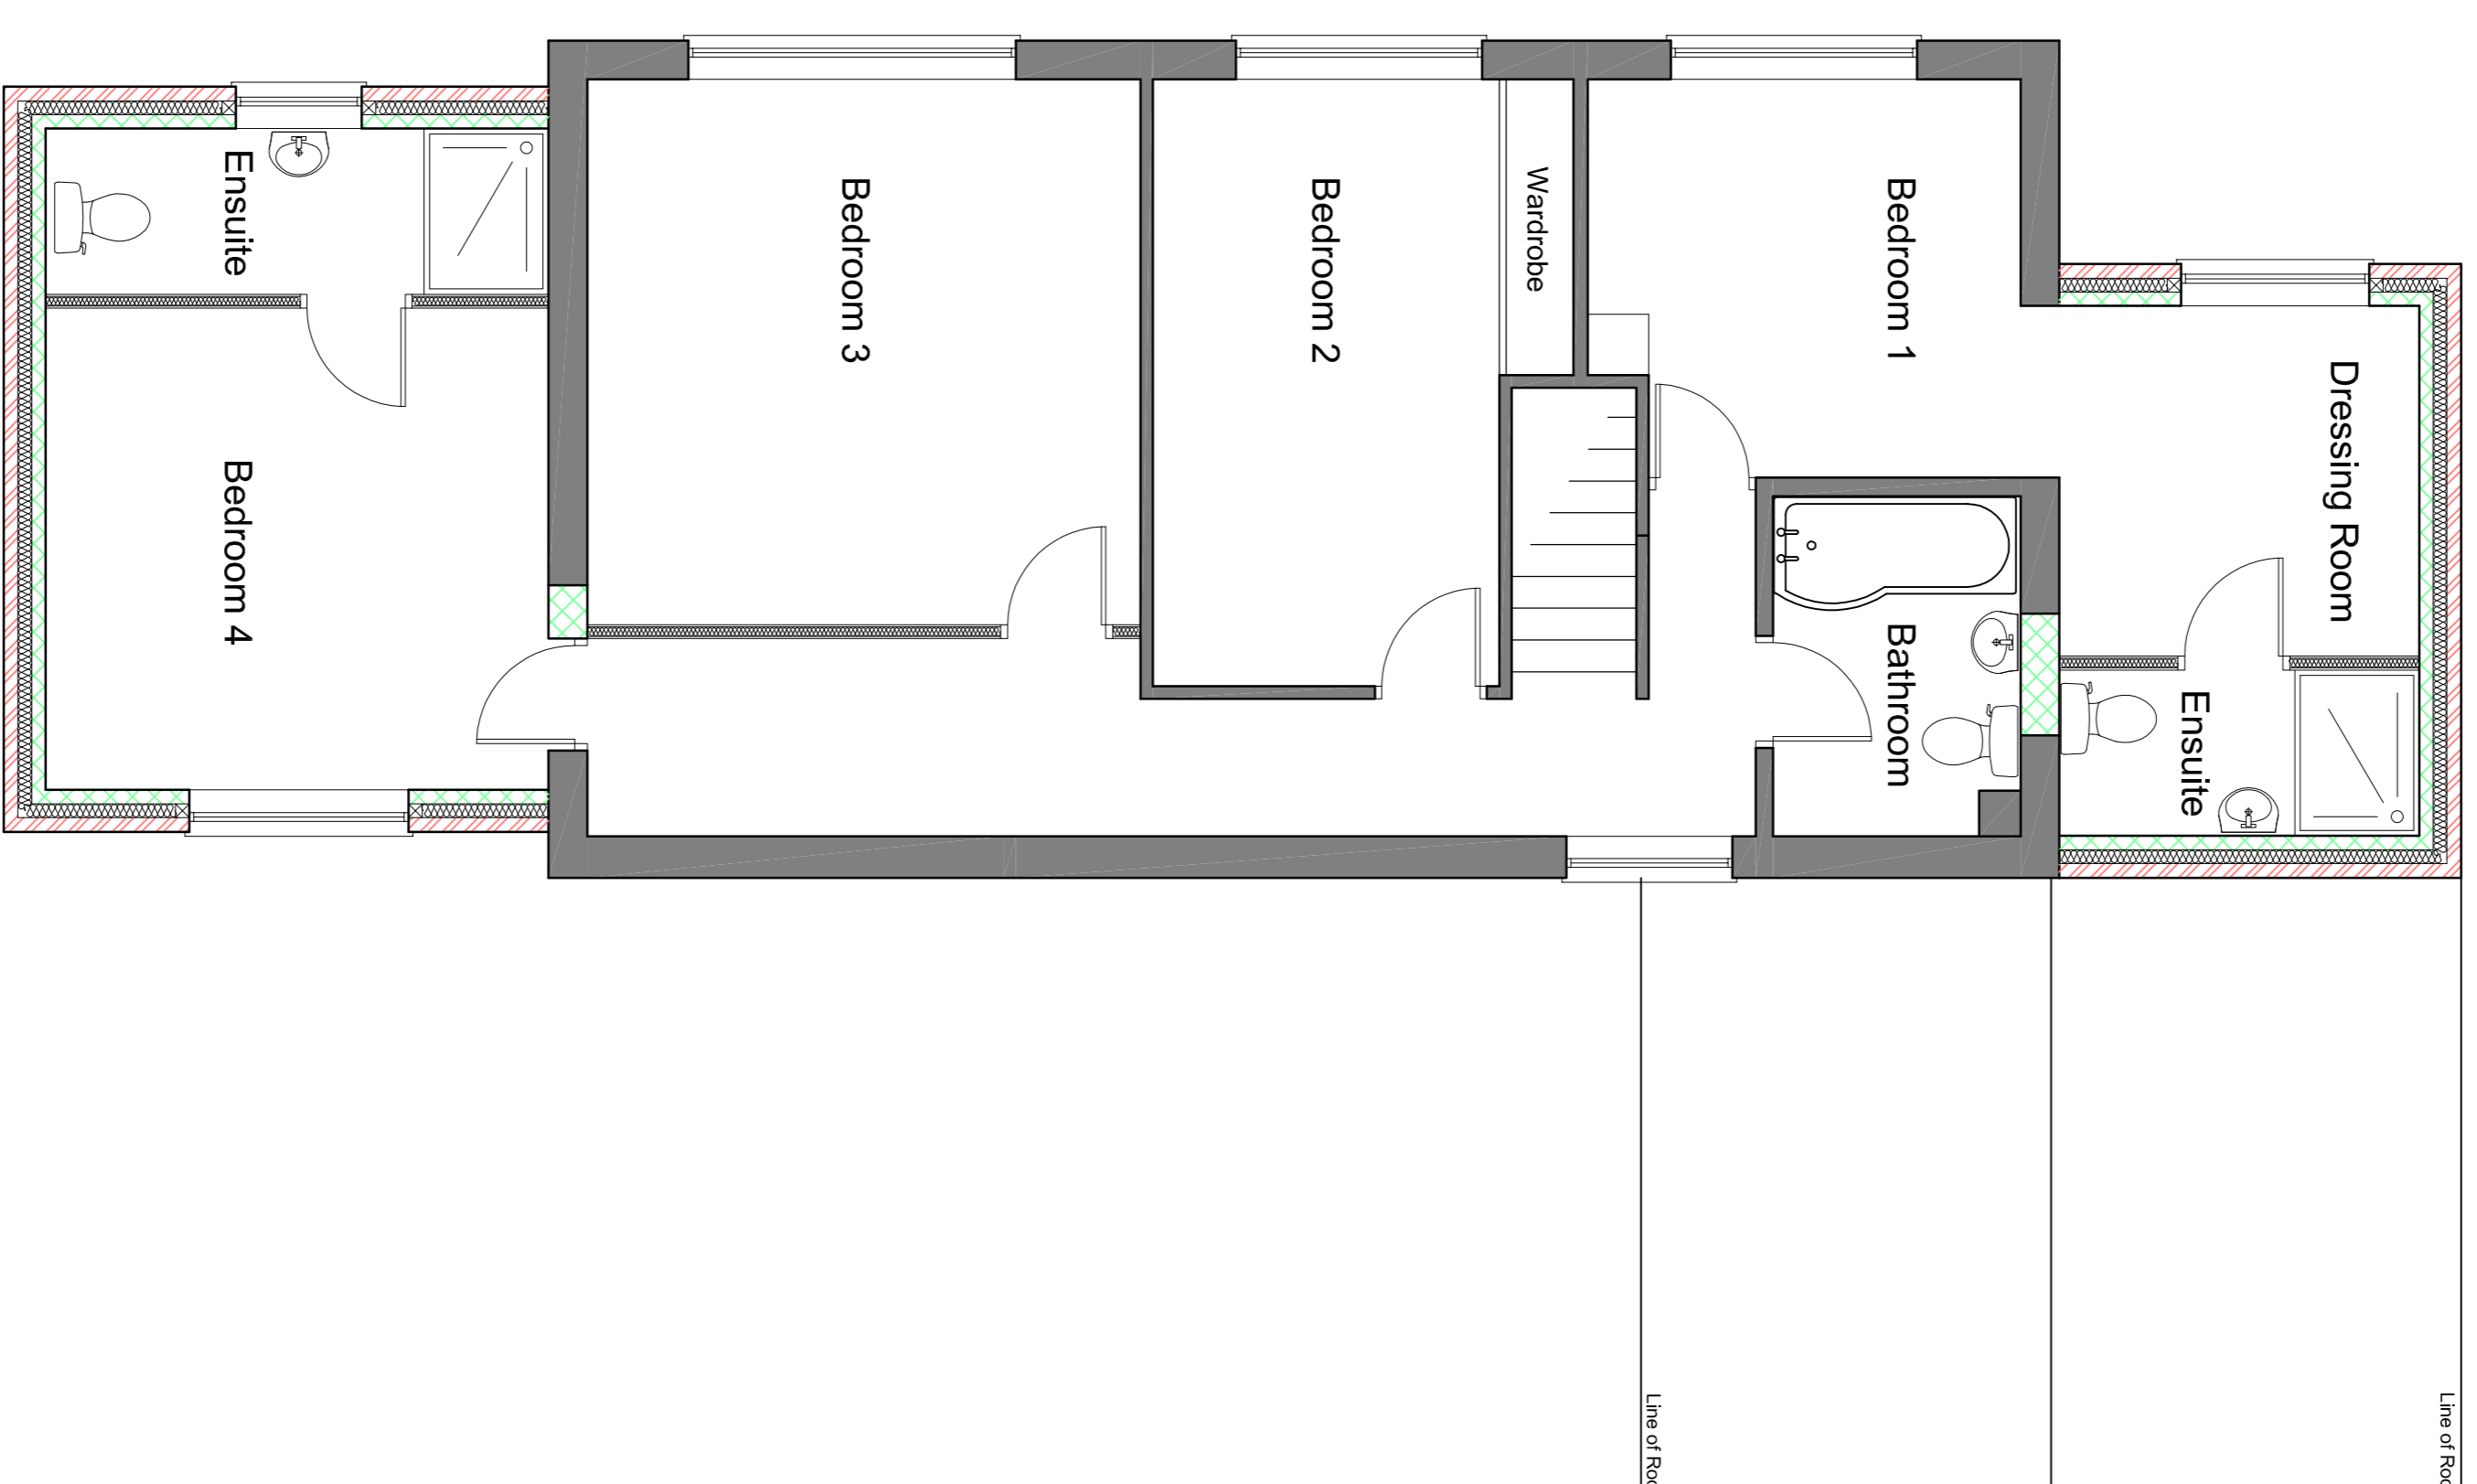

Proposed First Floor Plan

REV	DATE	AMENDMENT
CLIENT		


**6a Fosseyway Road
CV3 6JQ**

**Proposed 2 Storey &
First Floor Extensions**

Proposed Floor Plans


ai
 architecture
 www.aiarchitecture.co.uk
 info@aiarchitecture.co.uk
 1 Adson Terrace, Bloom, B50 4HG
 Tel: 07791 90 20 19 07947 51 54 90

SCALE	DATE	SCALE	DATE
1:50 @ A1	Sept'22		
JOB NO	CHECKED		
2245			
DRAW NO	REV		
PL003			

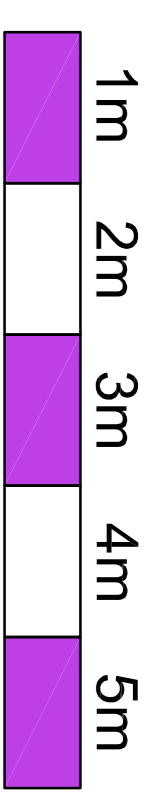


IF IN DOUBT ASK


Notes
 © This drawing is the copyright of its architect and may not be reproduced without the written permission of the architect.
 Figure dimensions to have precedence over scaling.
 Read this drawing in conjunction with the specification.
 All dimensions are in millimetres unless otherwise stated.
 Refer any discrepancies found to the architect.
 Whether specifically stated or not, all work is to comply with:
 The Building Regulations
 The requirements of the NHBC/Zurich
 The client's General Development Brief.

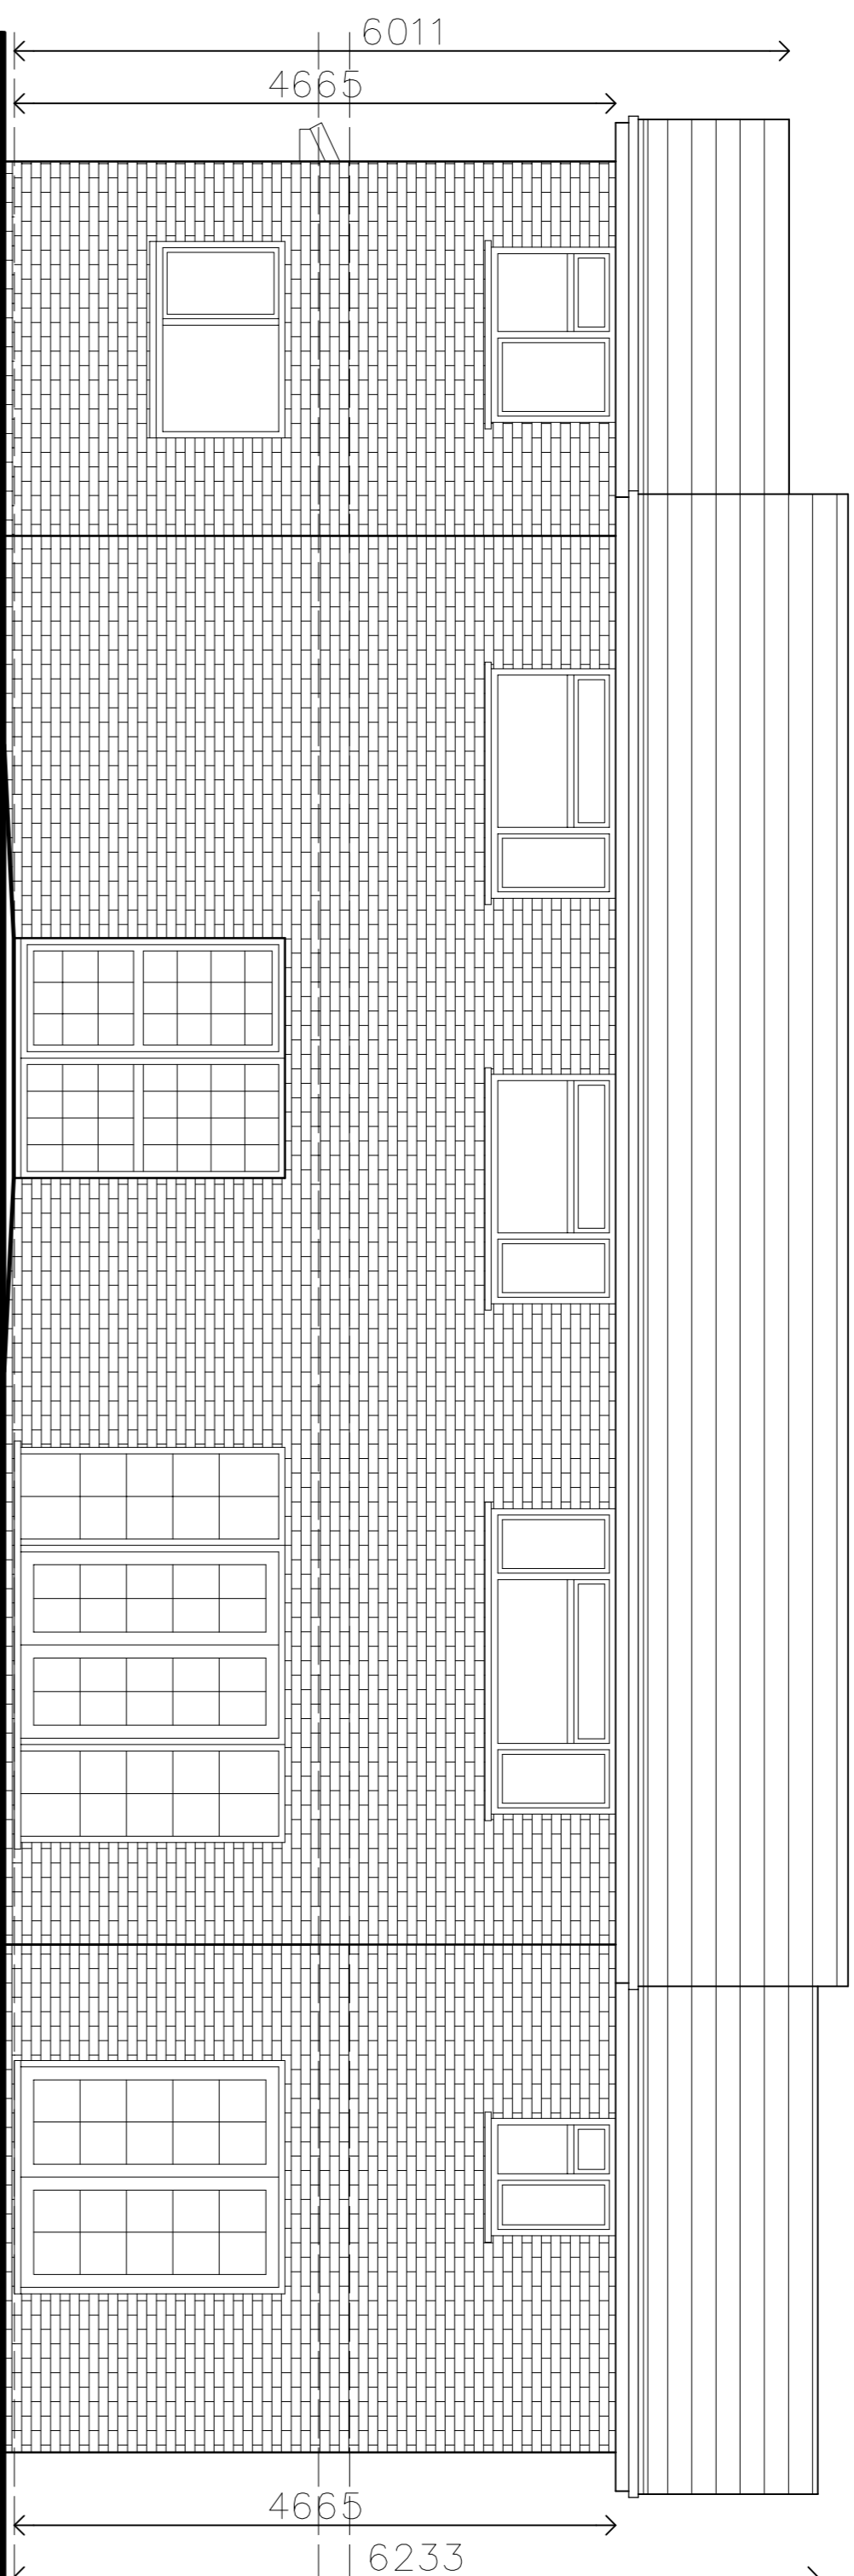


Proposed Front Elevation

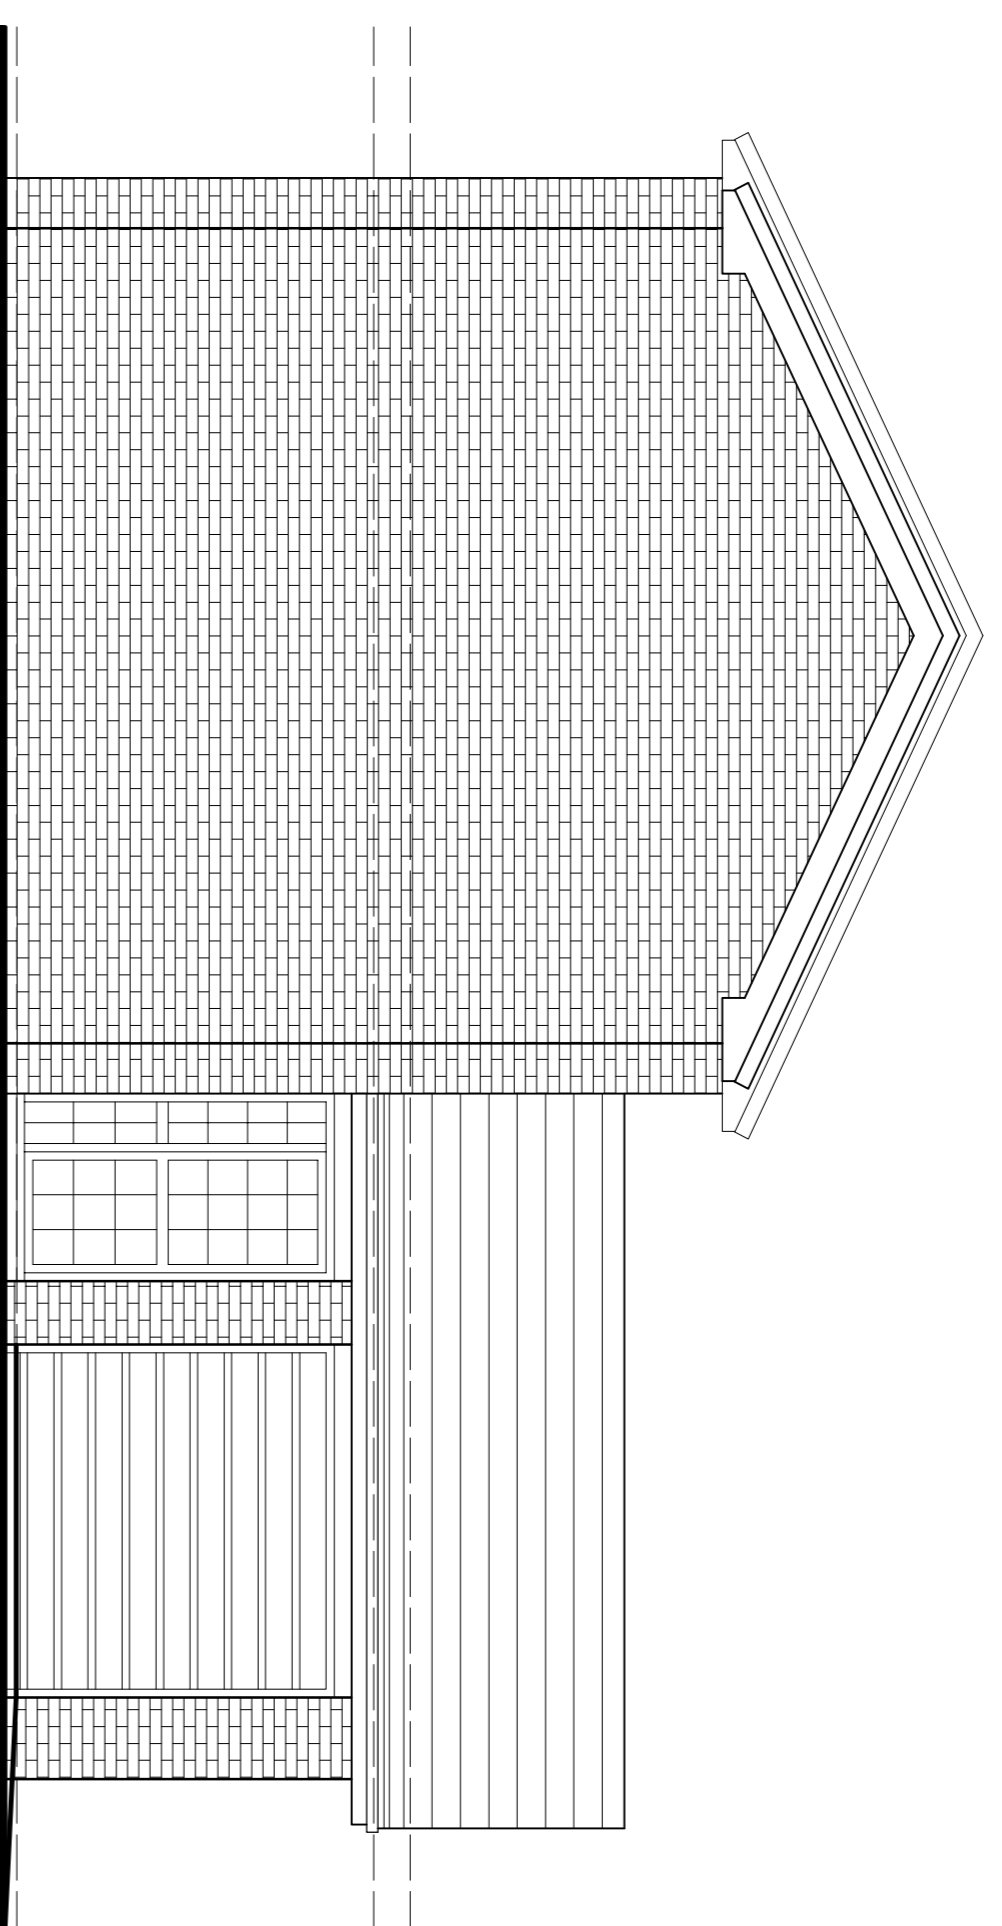

Proposed Side Elevation

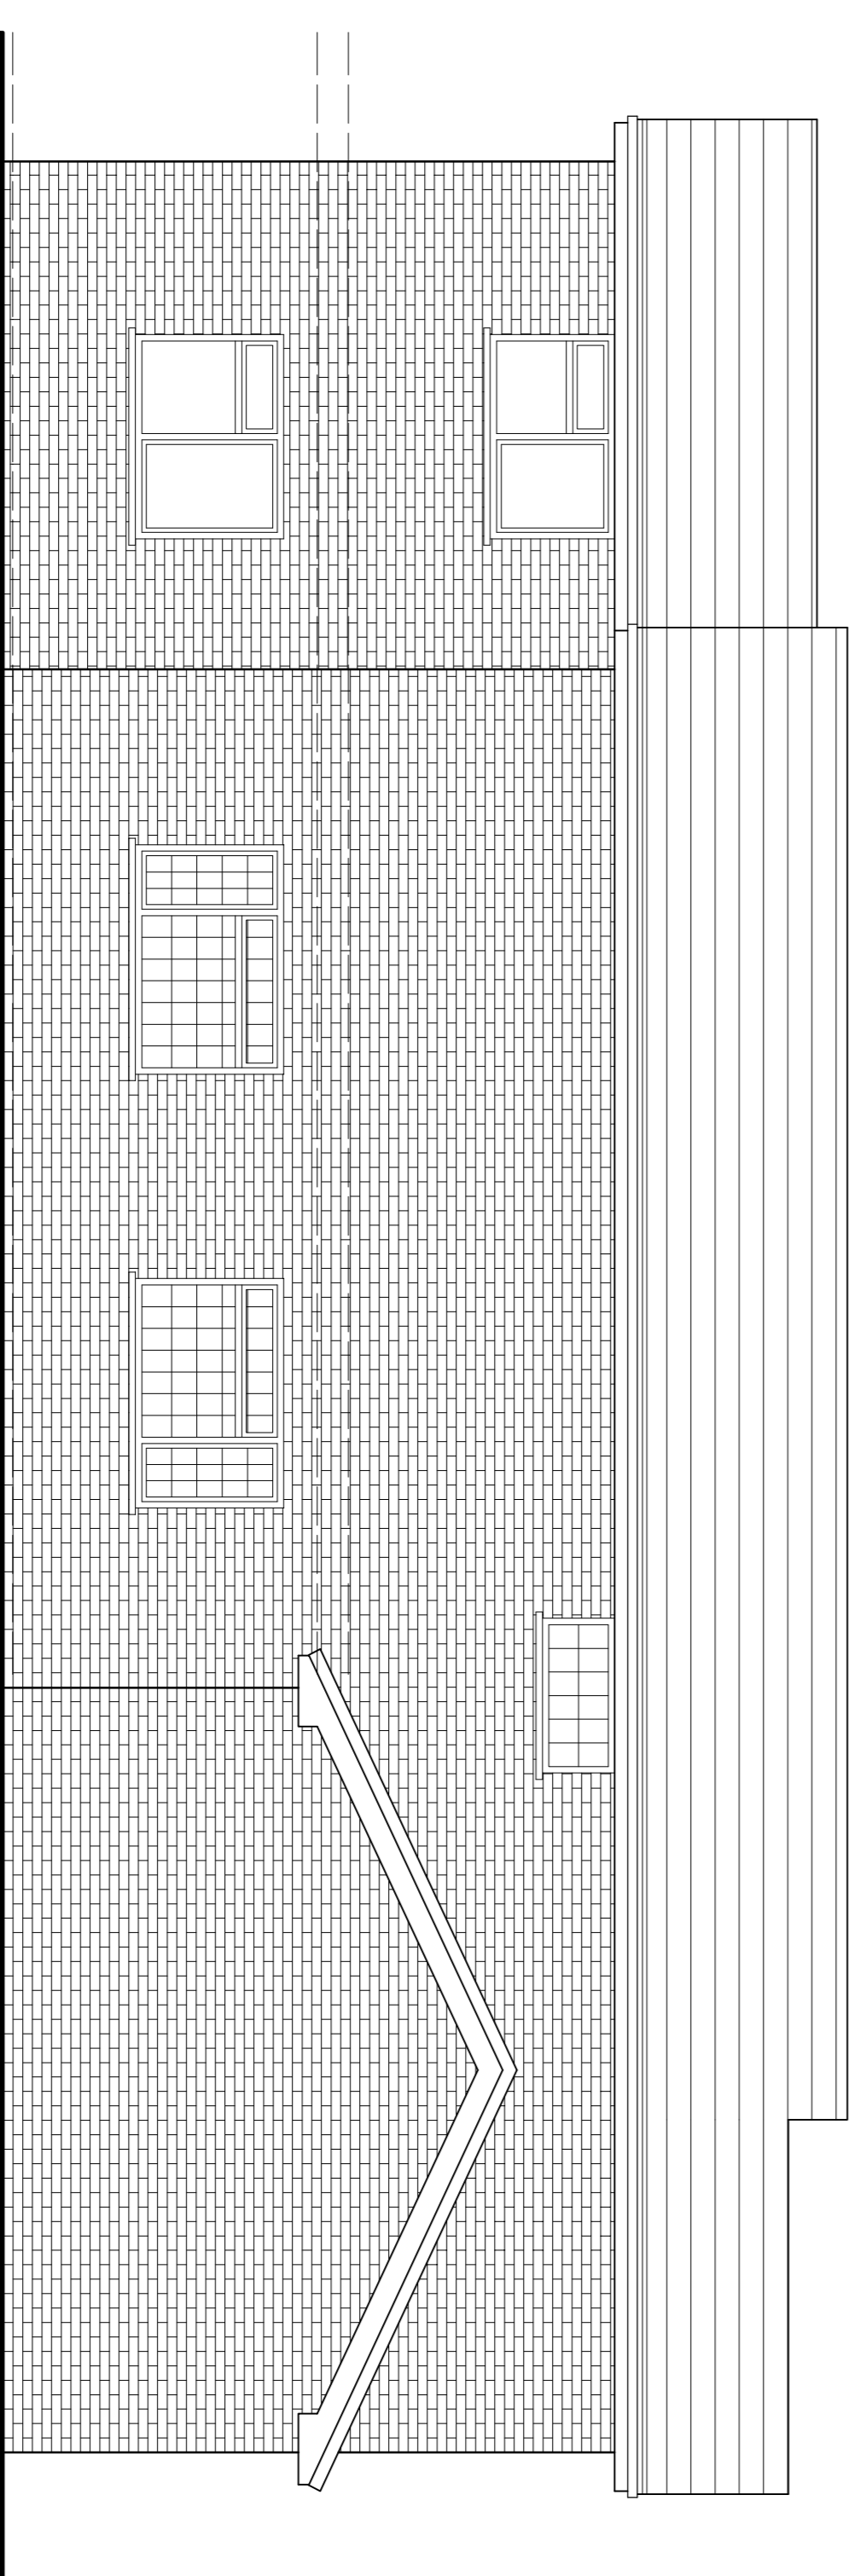

Proposed Rear Elevation

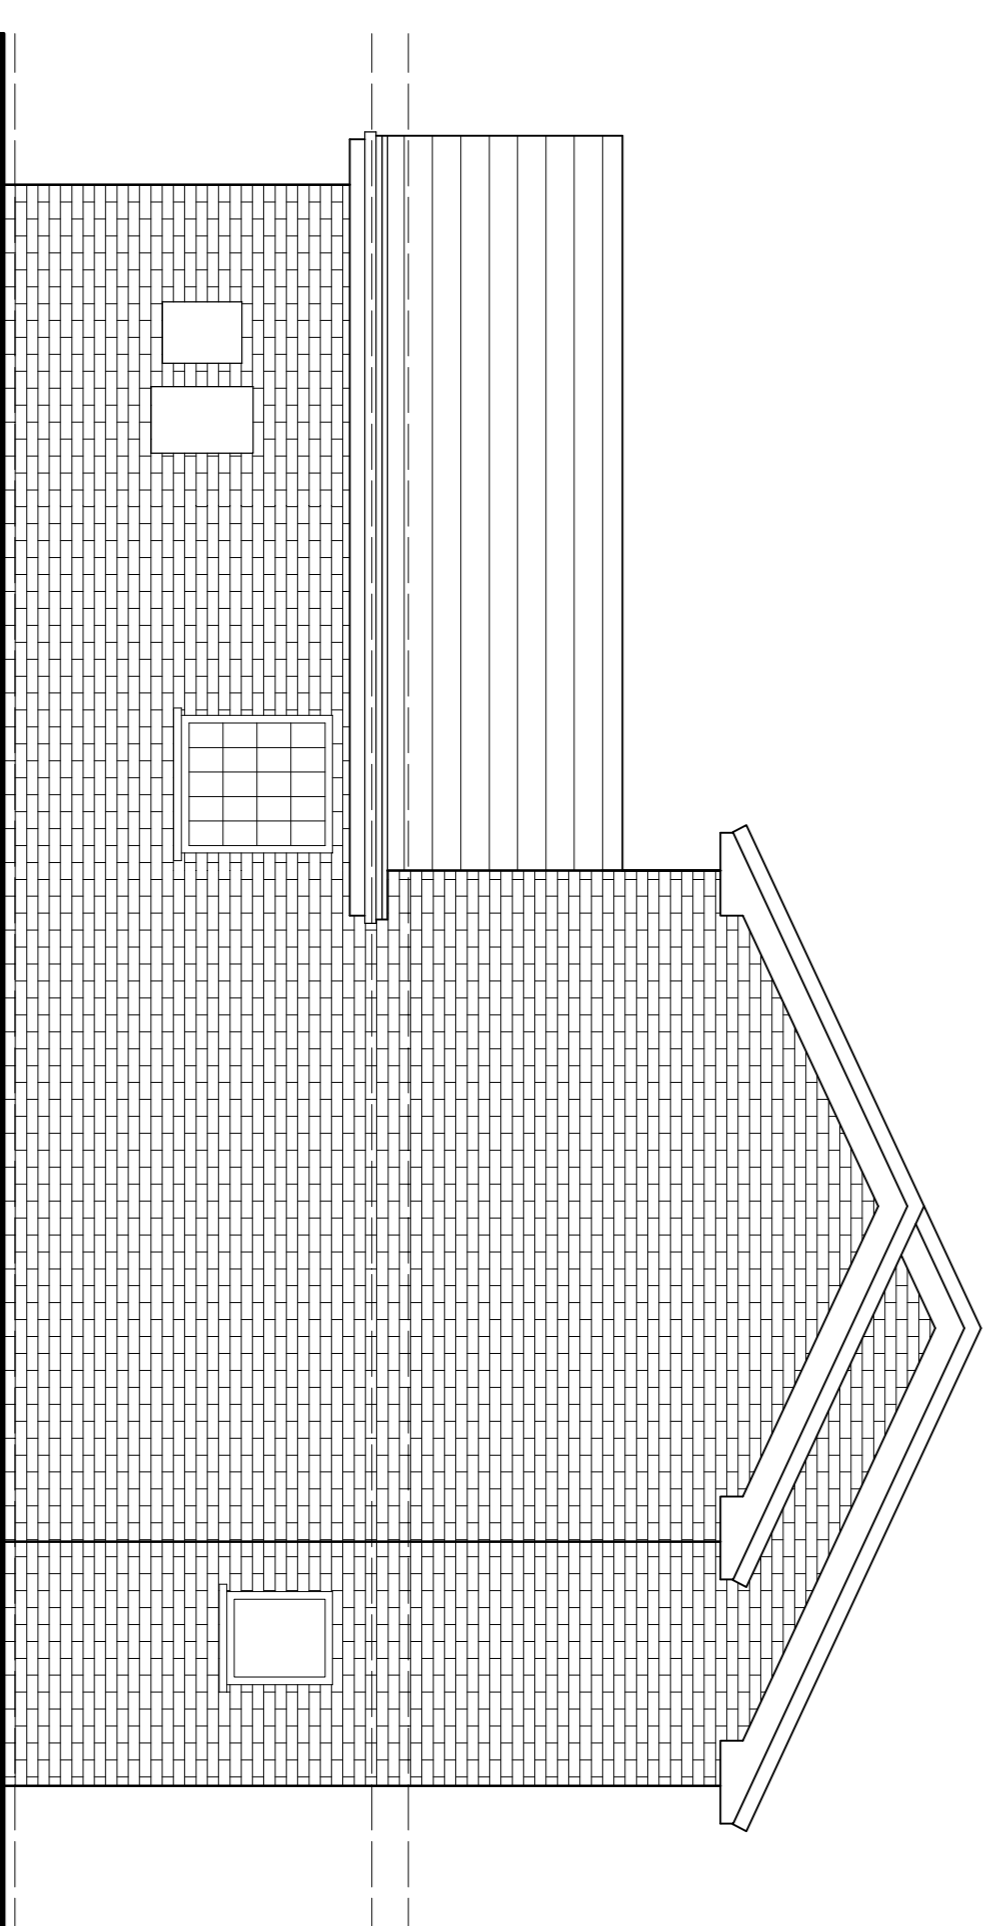

Proposed Side Elevation

REV	DATE	AMENDMENT
CLIENT		

**6a Fosseyway Road
CV3 6JQ**

JOB TITLE

**Proposed 2 Storey &
First Floor Extensions**

DRAWING

Proposed Elevations

ai
 architecture
 www.aichitecture.co.uk
 info@aichitecture.co.uk
 1 Aldon Terrace, Broom, B50 4HG
 Tel: 07791 90 20 19 07947 51 54 90

SCALE	DATE	SCALE	DATE
1:50 @ A1	Sept'22		
DRAWN	CHECKED		
JOB NO 2245			
DRAW NO PL004			