



**BLOCK PLAN**  
Scale 1:500 @A3

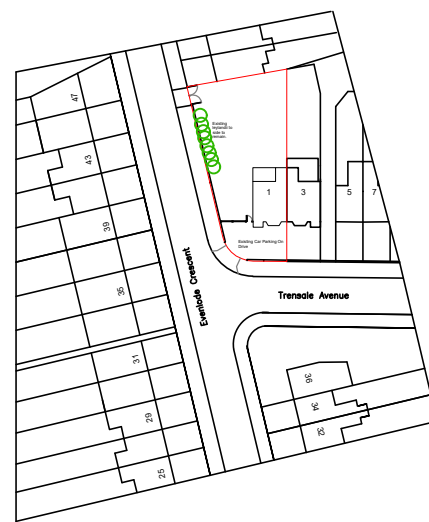


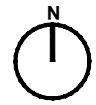
**LOCATION PLAN**  
Scale 1:1250 @A3

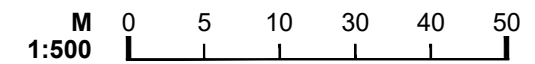

**GENERAL NOTES**

1. For the purpose of design development and construction this drawing must not be scaled and only written or calculated dimensions used.
2. Any errors or divergences should be referred to the originator.
3. All dimensions to be checked on site.
4. All drawings are to be read in conjunction with the relevant consultants drawings, schedules, and specifications.

 This warning symbol indicates the presence of an unusual or notable risk to the Health and Safety of contractors or occupants



A	03/08/22	AMENDED PLANS	BC	AT
-	01/06/22	PLANNING ISSUE	BC	AT

REV.	DATE	ISSUE DESCRIPTION	CHECKED	APPROVED
------	------	-------------------	---------	----------

**tyler parkes**  
Planning and Architecture.

66 Stratford Road, Shirley, Solihull B90 3LP  
0121 744 5511  
www.tyler-parkes.co.uk

PROJECT  
**DWELLING**  
Extension to create annex  
CLIENT  
ASCAR SHAH

ADDRESS  
1 TRENSALE AVENUE  
COVENTRY, CV6 1AX

DRAWING NAME  
**BLOCK PLAN**  
LOCATION PLAN

STATUS RIBA Stage -	SCALE AS INDICATED	SHEET A3
PROJECT NO. 22053	DRAWING NO. <b>(10)M-E01</b>	REVISION <b>A</b>




### Existing Rear Elevation

Scale 1:100 @A3




### Existing Side Elevation

Scale 1:100 @A3

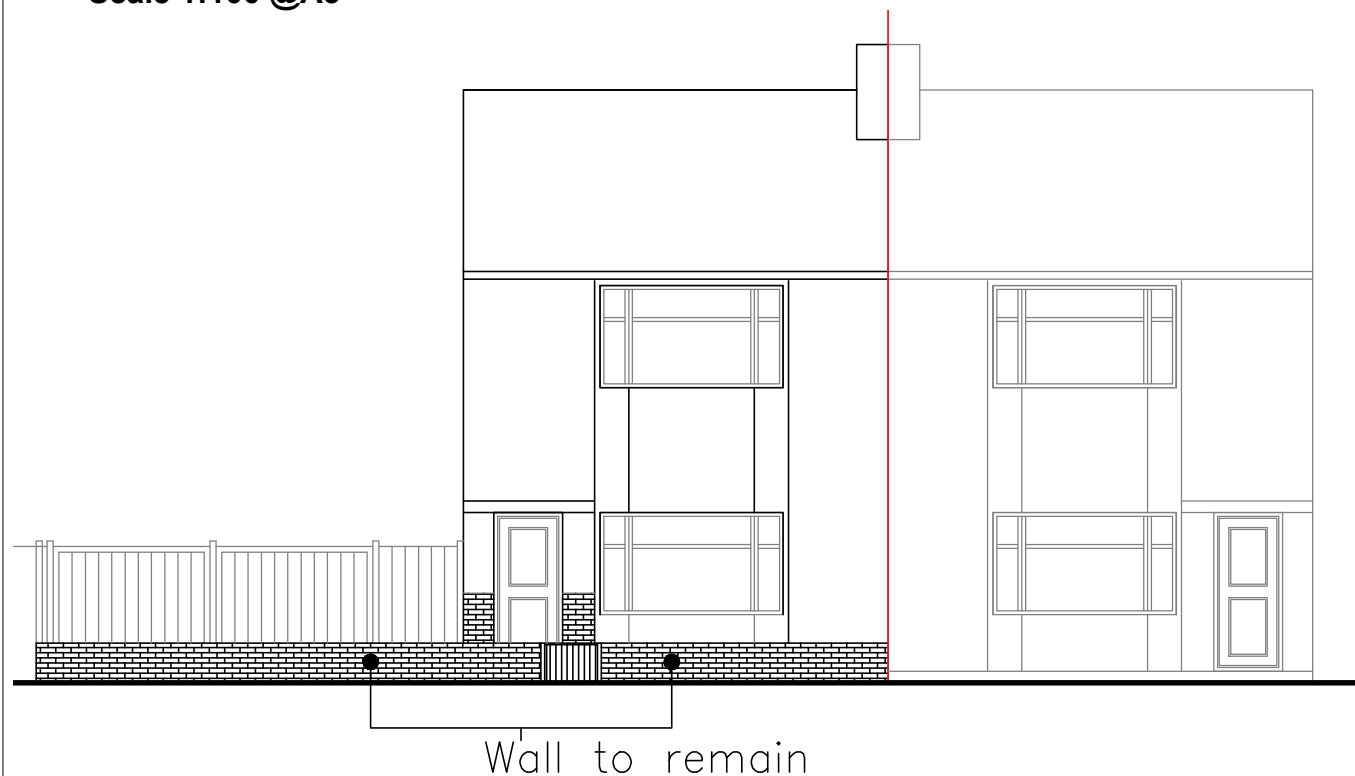


### Existing Front Elevation

Scale 1:100 @A3

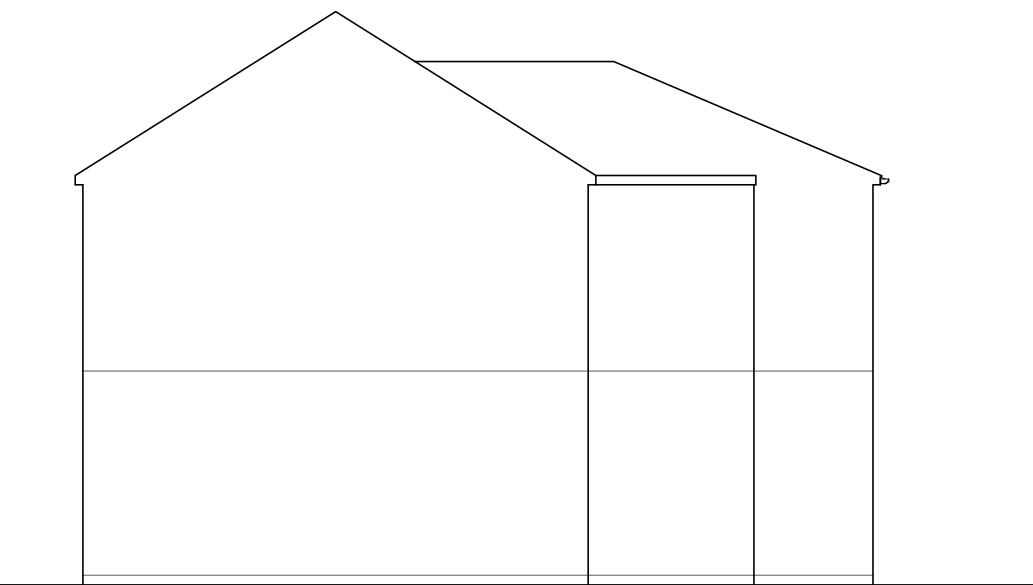

### Existing Side Elevation

Scale 1:100 @A3

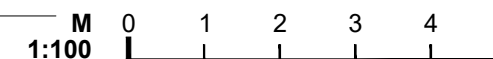

- GENERAL NOTES**
1. For the purpose of design development and construction this drawing must not be scaled and only written or calculated dimensions used.
  2. Any errors or divergences should be referred to the originator.
  3. All dimensions to be checked on site.
  4. All drawings are to be read in conjunction with the relevant consultants drawings, schedules, and specifications.

This warning symbol indicates the presence of an unusual or notable risk to the Health and Safety of contractors or occupants



21/06/22	PLANNING ISSUE	BC	AT
----------	----------------	----	----

REV.	DATE	ISSUE DESCRIPTION	CHECKED	APPROVED
------	------	-------------------	---------	----------

**tyler parkes**  
 Planning and Architecture.  
 66 Stratford Road, Shirley, Solihull B90 3LP  
 0121 744 5511  
 www.tyler-parkes.co.uk


PROJECT  
**DWELLING Extension**  
 CLIENT  
 ASCAR SHAH  
 ADDRESS  
 1 TRENSALE AVENUE  
 COVENTRY, CV6 1AX

DRAWING NAME  
**EXISTING ELEVATIONS**  
 -  
 -  
 -

STATUS RIBA Stage -	SCALE AS INDICATED	SHEET A3
PROJECT NO. 22053	DRAWING NO. <b>(25)M-E01</b>	REVISION -




EXISTING GROUND FLOOR PLAN

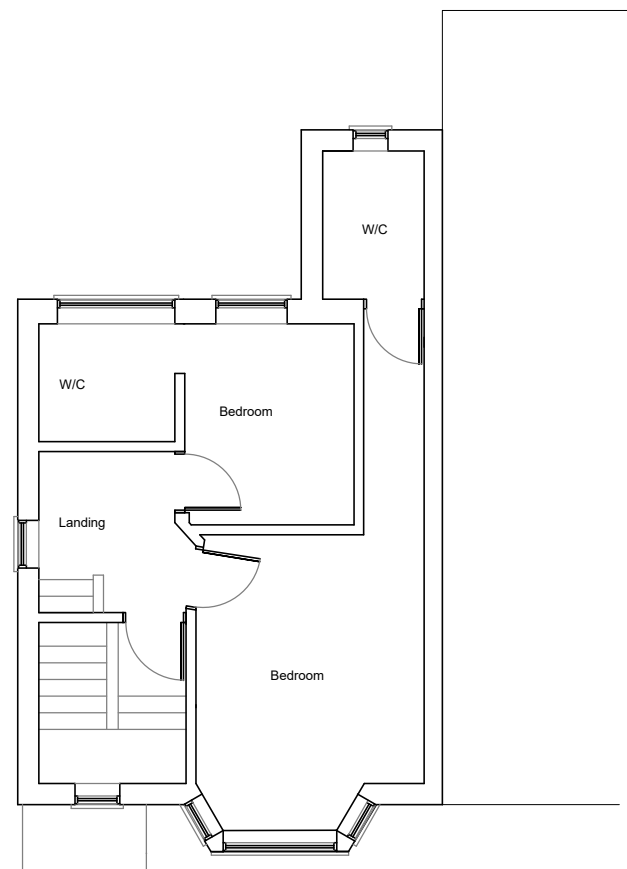

EXISTING FIRST FLOOR PLAN

# EXISTING FLOOR PLANS


Scale 1:100 @A3

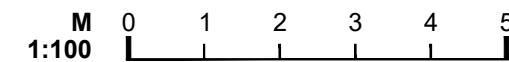

## GENERAL NOTES

1. For the purpose of design development and construction this drawing must not be scaled and only written or calculated dimensions used.
2. Any errors or divergences should be referred to the originator.
3. All dimensions to be checked on site.
4. All drawings are to be read in conjunction with the relevant consultants drawings, schedules, and specifications.

 This warning symbol indicates the presence of an unusual or notable risk to the Health and Safety of contractors or occupants

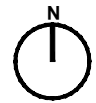

-	16/06/22	PLANNING ISSUE	BC	AT
-	24/05/22	CLIENT ISSUE	BC	AT

REV.	DATE	ISSUE DESCRIPTION	CHECKED	APPROVED
------	------	-------------------	---------	----------

**tyler parkes**  
Planning and Architecture.

66 Stratford Road, Shirley, Solihull B90 3LP  
0121 744 5511  
www.tyler-parkes.co.uk

PROJECT

DWELLING  
Extension

CLIENT

ADDRESS  
1 TRENSALE AVENUE  
COVENTRY, CV6 1AX


DRAWING NAME  
EXISTING FLOOR PLANS


-  
-

STATUS RIBA Stage -	SCALE 1:100	SHEET A3
------------------------	----------------	-------------

PROJECT NO. 22053	DRAWING NO. (20)M-E01	REVISION -
----------------------	--------------------------	---------------

- GENERAL NOTES**
1. For the purpose of design development and construction this drawing must not be scaled and only written or calculated dimensions used.
  2. Any errors or divergences should be referred to the originator.
  3. All dimensions to be checked on site.
  4. All drawings are to be read in conjunction with the relevant consultants drawings, schedules, and specifications.

 This warning symbol indicates the presence of an unusual or notable risk to the Health and Safety of contractors or occupants

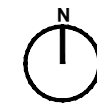


### Proposed Rear Elevation

Scale 1:100 @A3




### Proposed Side Elevation

Scale 1:100 @A3

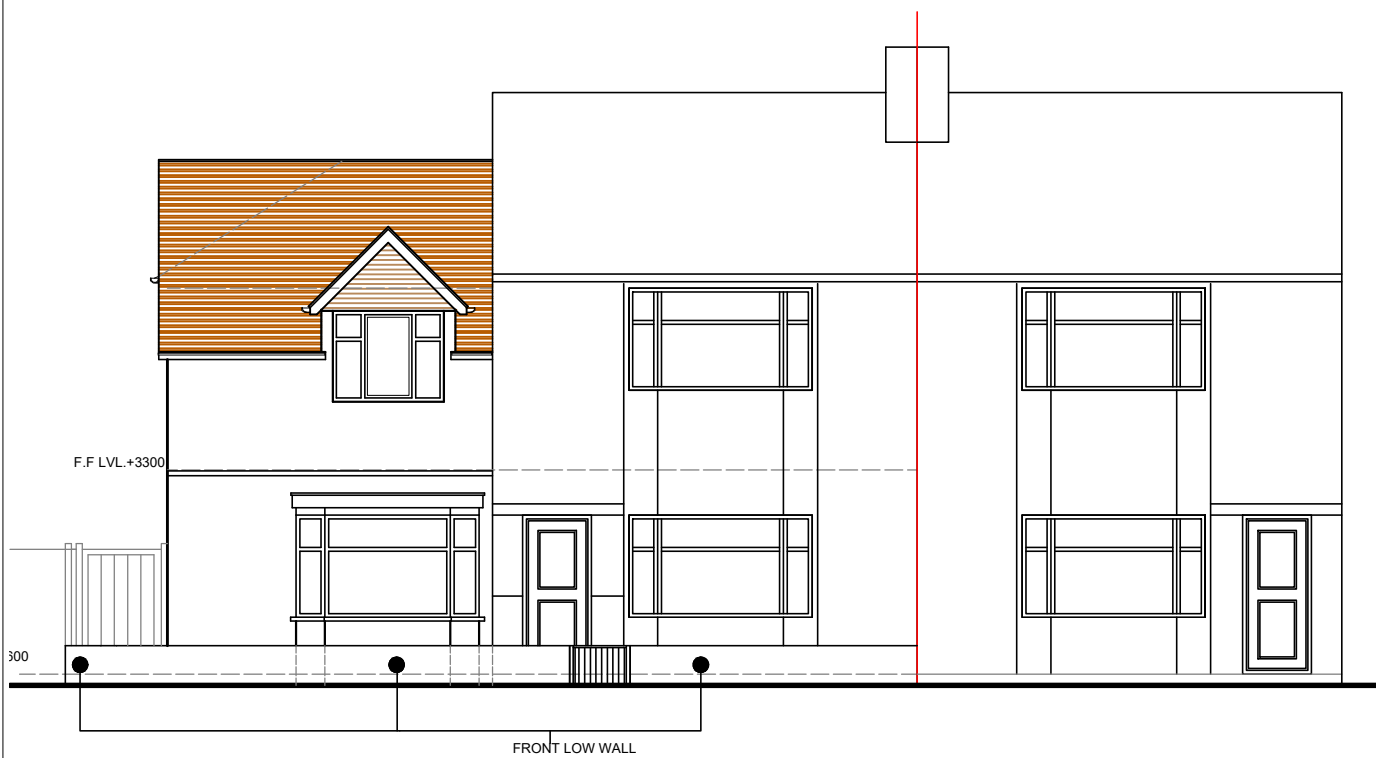


### Proposed Front Elevation

Scale 1:100 @A3

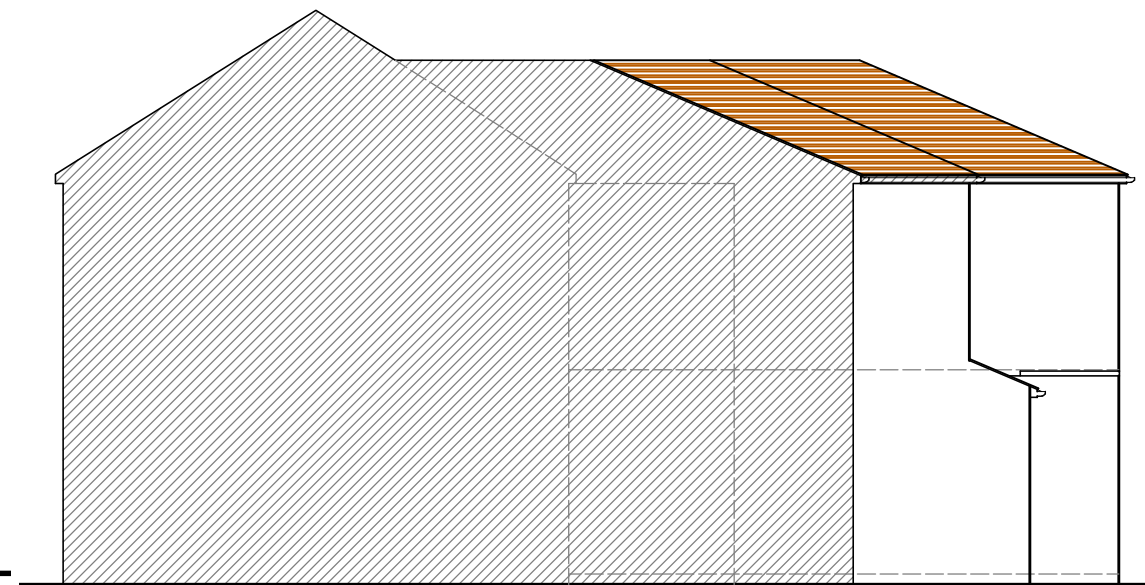

### Proposed Side Elevation

Scale 1:100 @A3

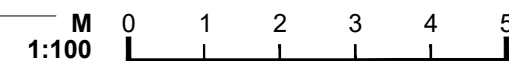

B	25/01/23	DORMER ADDED - AMENDED PLANNING ISSUE	BC	AT
A	12/01/23	AMENDED PLANNING ISSUE	BC	AT
-	21/06/22	PLANNING ISSUE	BC	AT

REV.	DATE	ISSUE DESCRIPTION	CHECKED	APPROVED
------	------	-------------------	---------	----------


**tyler parkes**  
 Planning and Architecture.  
 66 Stratford Road, Shirley, Solihull B90 3LP  
 0121 744 5511  
 www.tyler-parkes.co.uk



PROJECT  
**DWELLING Extension**  
 CLIENT  
 ASCAR SHAH  
 ADDRESS  
 1 TRENSALE AVENUE  
 COVENTRY, CV6 1AX

DRAWING NAME  
**PROPOSED ELEVATIONS**  
 -  
 -  
 -


STATUS RIBA Stage -	SCALE AS INDICATED	SHEET A3
PROJECT NO. 22053	DRAWING NO. <b>(25)M-P01</b>	REVISION B

- GENERAL NOTES**
1. For the purpose of design development and construction this drawing must not be scaled and only written or calculated dimensions used.
  2. Any errors or divergences should be referred to the originator.
  3. All dimensions to be checked on site.
  4. All drawings are to be read in conjunction with the relevant consultants drawings, schedules, and specifications.


 This warning symbol indicates the presence of an unusual or notable risk to the Health and Safety of contractors or occupants

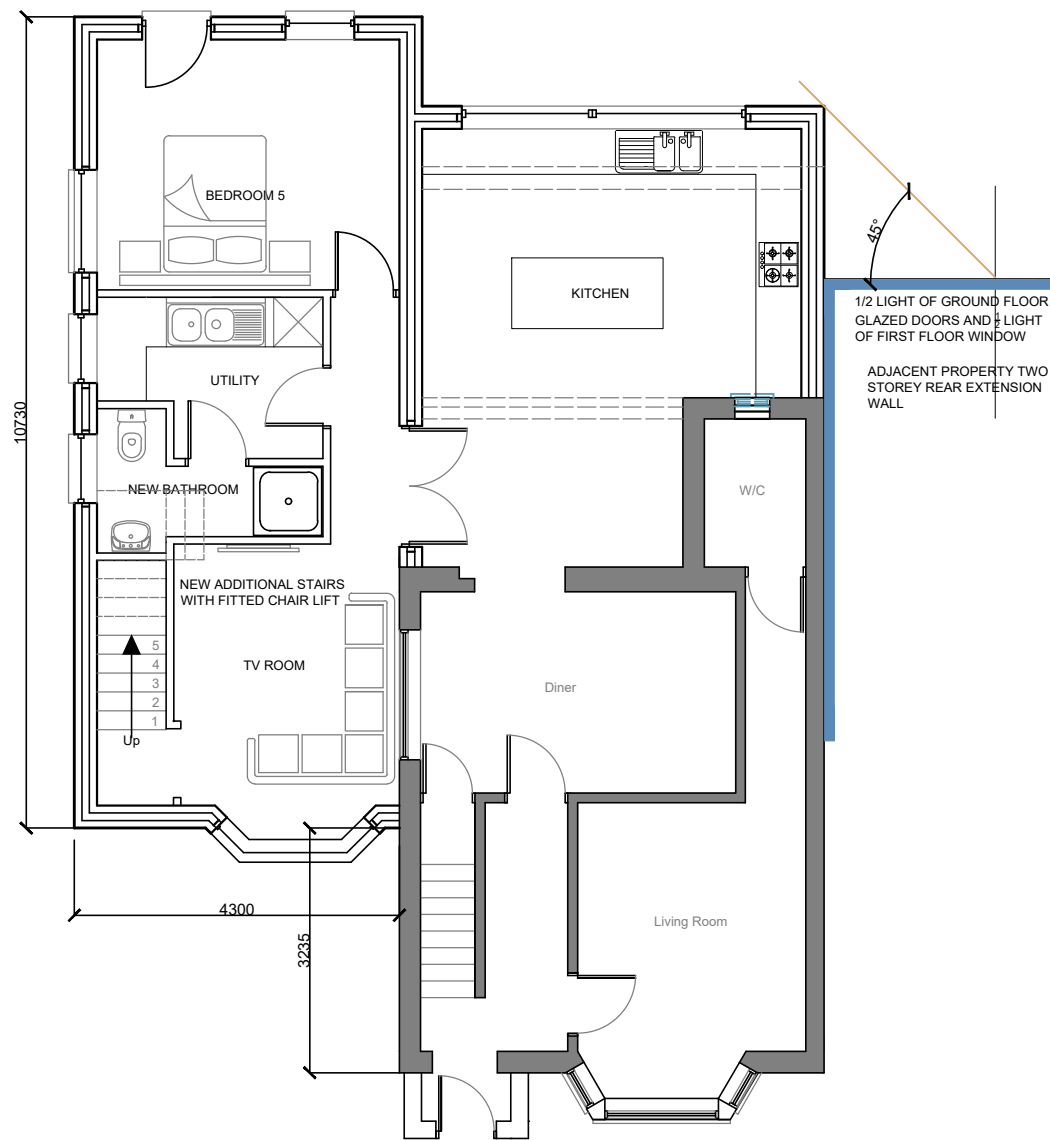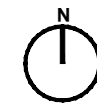

**Proposed Ground Floor Plan**  
Scale 1:100 @A3

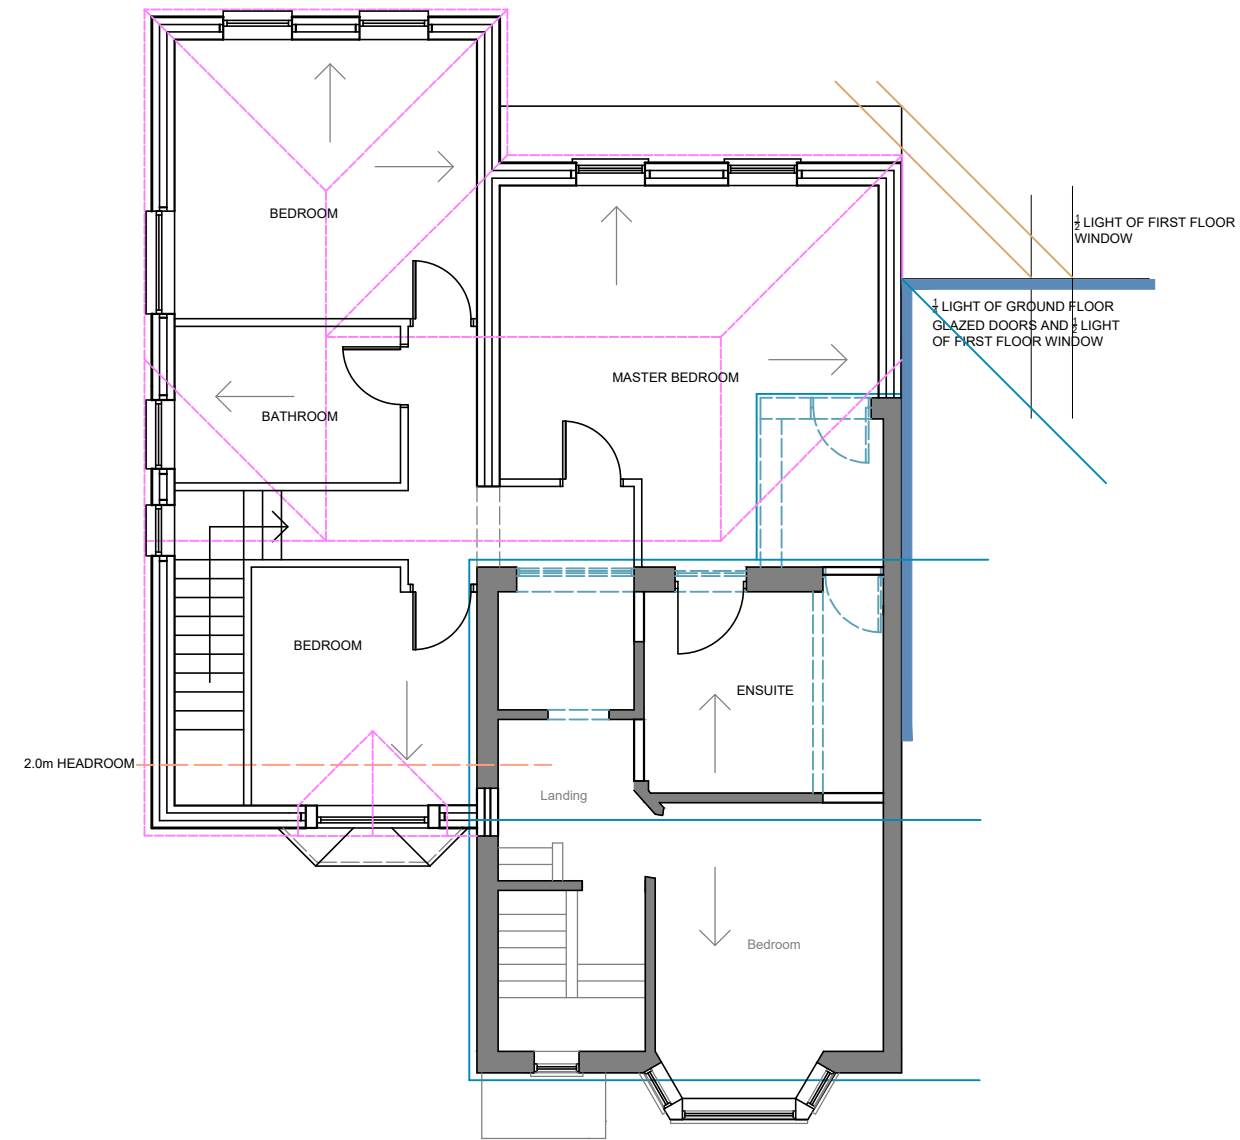

**Proposed First Floor Plan**  
Scale 1:100 @A3

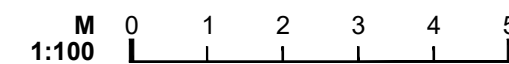

REV.	DATE	ISSUE DESCRIPTION	CHECKED	APPROVED
A	25/01/23	DORMER ADDED - PLANNING ISSUE	BC	AT
-	12/01/23	AMENDED PLANNING ISSUE	BC	AT
-	21/06/22	PLANNING ISSUE	BC	AT

**tyler parkes**  
Planning and Architecture.  
66 Stratford Road, Shirley, Solihull B90 3LP  
0121 744 5511  
www.tyler-parkes.co.uk

PROJECT  
**DWELLING Extension**  
CLIENT  
ASCAR SHAH  
ADDRESS  
1 TRENSALE AVENUE  
COVENTRY, CV6 1AX

DRAWING NAME  
**PROPOSED FLOOR PLANS**

STATUS RIBA Stage -	SCALE AS INDICATED	SHEET A3
PROJECT NO. 22053	DRAWING NO. <b>(20)M-P01</b>	REVISION <b>A</b>