


Scale				
D	09.05.23	PLANNING ISSUE. Updated following planning comments (09.05.23)		RM
C	27.03.23	PLANNING ISSUE. Updated following planning comments (17.03.23)		RM
B	18.10.22	PLANNING ISSUE. Updated with topographical information. RPAs added		EJ RM
A	06.12.21	PRE-APP ISSUE. Updated following site visit		RM MJ
Rev.	Date	Description	Drwn.	Check
This drawing is copyright of Halsall Lloyd Partnership & must not be reproduced unless specifically agreed in writing.				

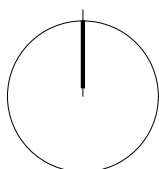


North

Offices at: Liverpool & Nottingham
Halsall Lloyd Partnership
Address
53 Forest Road East
Post Code
NG1 4HW
Issuing Office
Nottingham
Tel
0115 989 7969
Website
www.hlpdesign.com

Drawing Title
Site 005 Forester's Road Proposed Site Plan
Project
Coventry Garage Sites
Client
[Redacted]
Scales @ A3
First Issue Date
September 2021
Drawn
RM
Check
MJ
Job Number _ Dwg. No. _ Revision
N1697_500_D_
[3] - PLANNING
[RIBA Stage] - Drawing Status



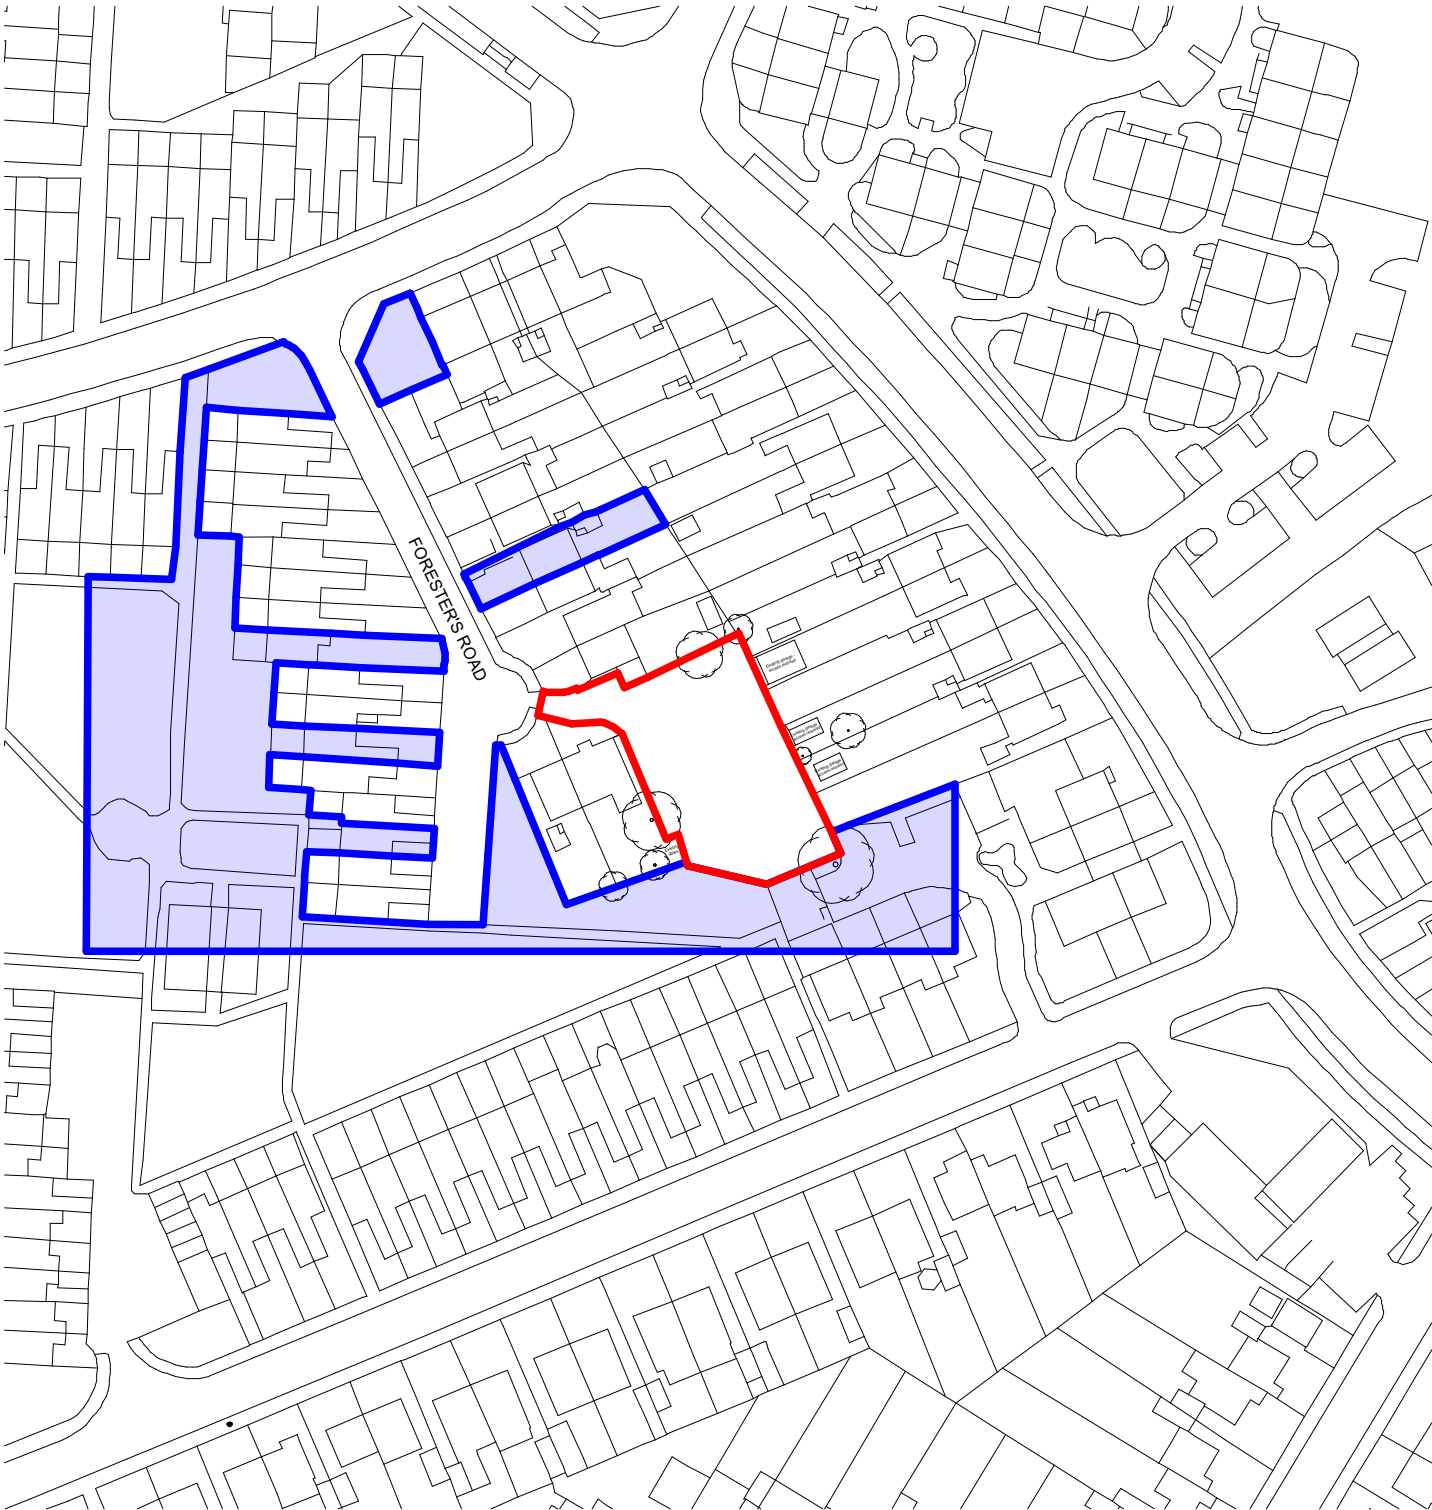





Copyright of Halsall Lloyd Partnership				A	18.10.22	PLANNING ISSUE.	EJ	RM
				Rev.	Date	Description	Drwn.	Check

Offices at : Liverpool & Nottingham
Halsall Lloyd Partnership
Address
53 Forest Road East
Post Code
NG1 4HW
Issuing Office Tel
Nottingham 0115 989 7969
Website
www.hlpdesign.com

Drawing Title
Site 005 Forester's Road Site Location Plan
Project
Coventry Garage Sites
Client
Citizen Housing
Scales @ A4
1:1250
First Issue Date
January 2022
Drawn
HC
Check
RM
Job Number _ Dwg. No. _ Revision
N1697_501_A_
[RIBA Stage] - Drawing Status
[3] - PLANNING




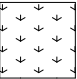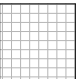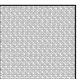

- KEY**
-  Grass/ soft landscaping
 -  Hard surfacing/ parking
 -  Tarmac (repaired/ resurfaced TBC on condition)
 -  1.8m close boarded timber fence


Scale

B	09.05.23	PLANNING ISSUE. Updated following planning comments (09.05.23)	RM
A	27.03.23	PLANNING ISSUE. Updated following planning comments (17.03.23)	RM
Rev.	Date	Description	Drwn. Check
This drawing is copyright of Halsall Lloyd Partnership & must not be reproduced unless specifically agreed in writing.			

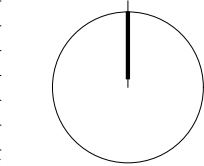


North

Offices at : Liverpool & Nottingham
Halsall Lloyd Partnership
Address
53 Forest Road East
Post Code
NG1 4HW
Issuing Office Tel
Nottingham 0115 989 7969
Website
www.hlpdesign.com

 
Drawing Title
Site 005 Forester's Road External Works & Boundary Treatments
Project
Coventry Garage Sites
Client

Scales @ A3 First Issue Date Drawn Check
1:500 October 2022 EJ RM
Job Number _ Dwg. No. _ Revision [RIBA Stage] - Drawing Status
N1697_503_B_ [3] - PLANNING

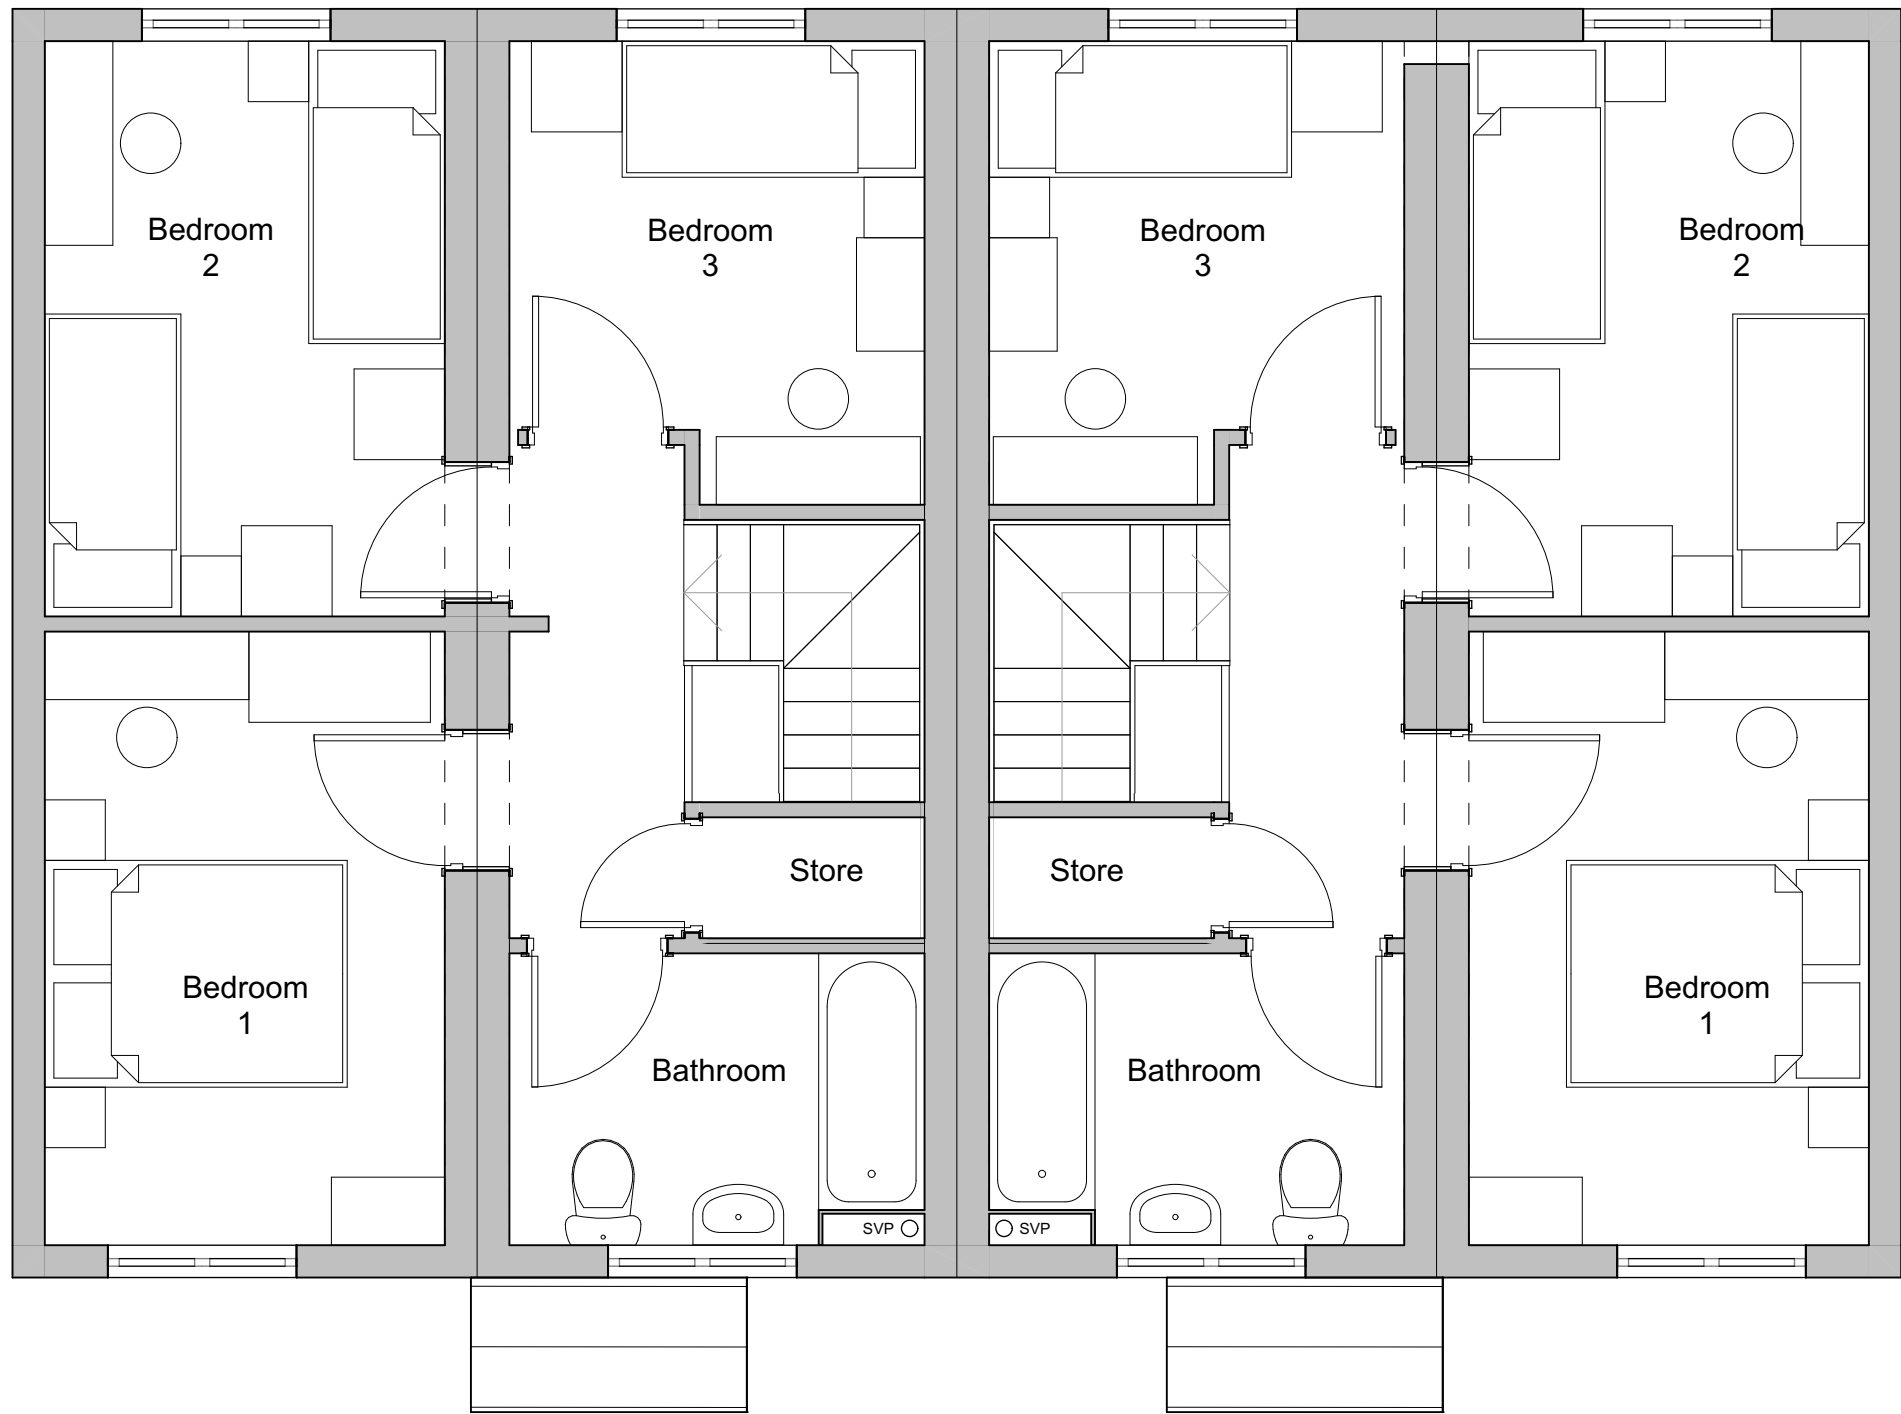

Forester's Road
3B5P House
GIFA - 92.6sqm

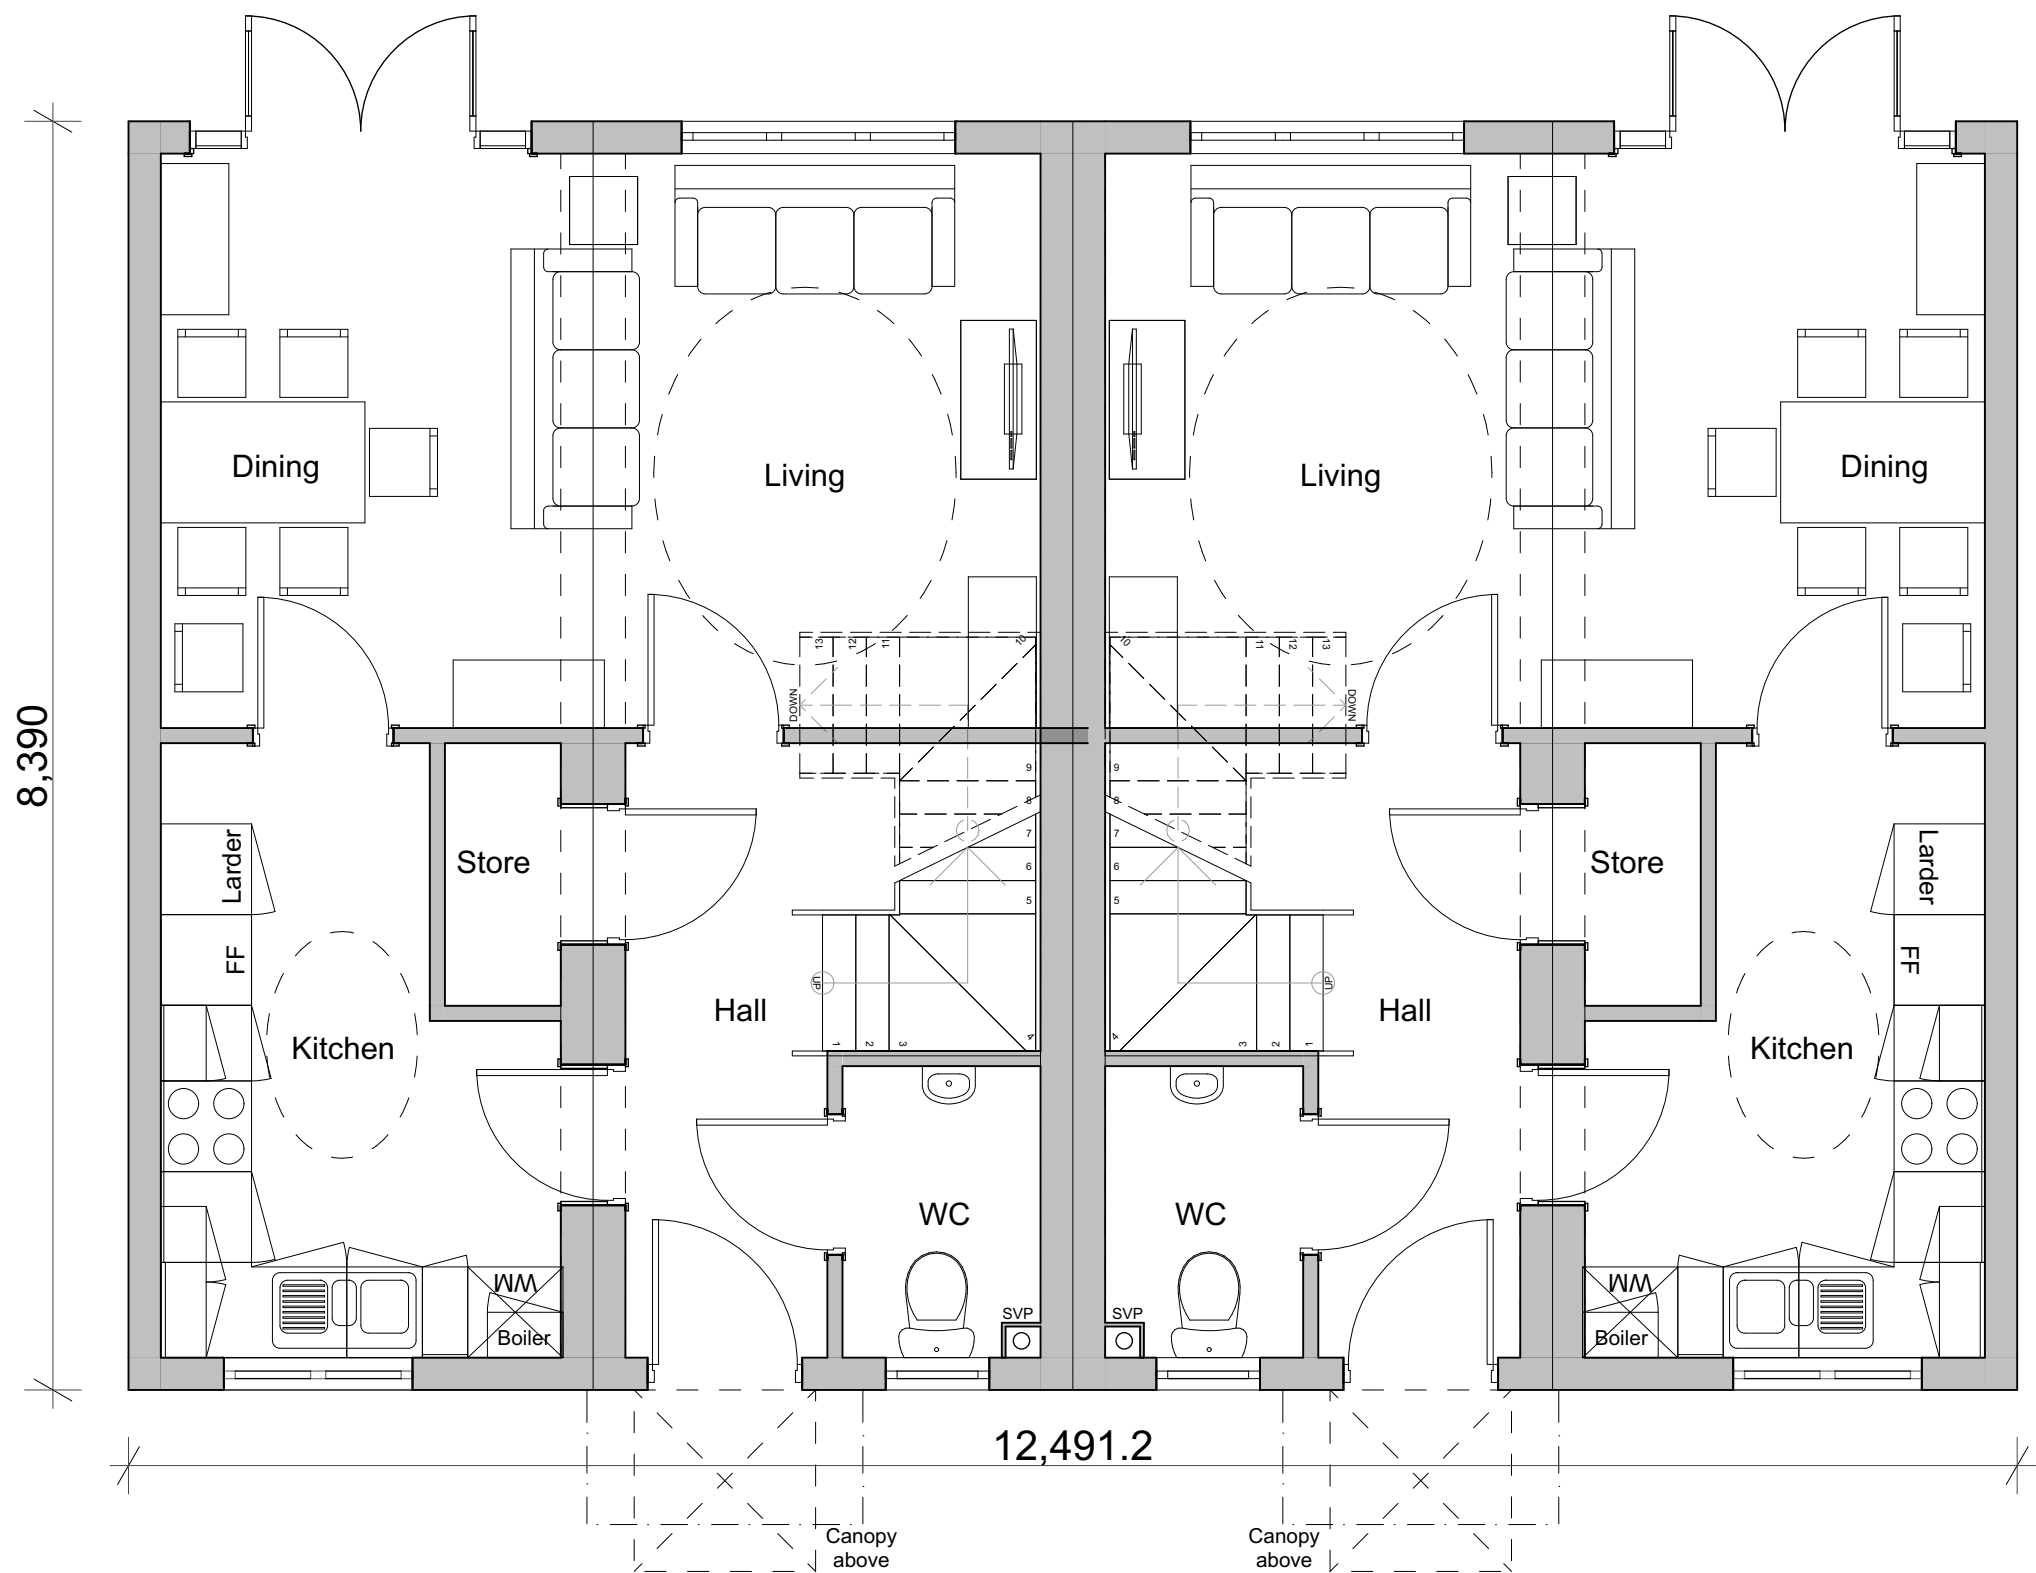

First floor plan
1:50




Ground floor plan
1:50




Front elevation
1:100



Rear elevation
1:100

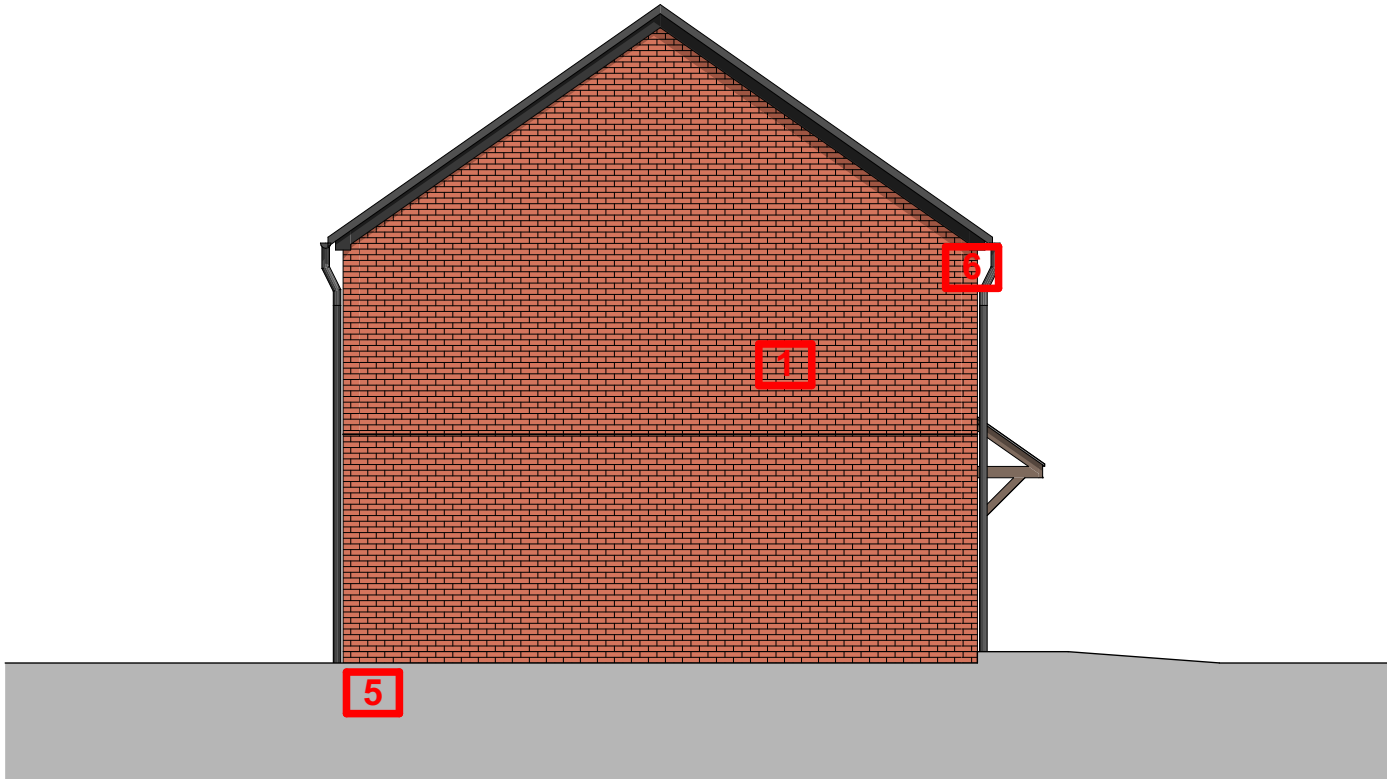


Side elevation
1:100

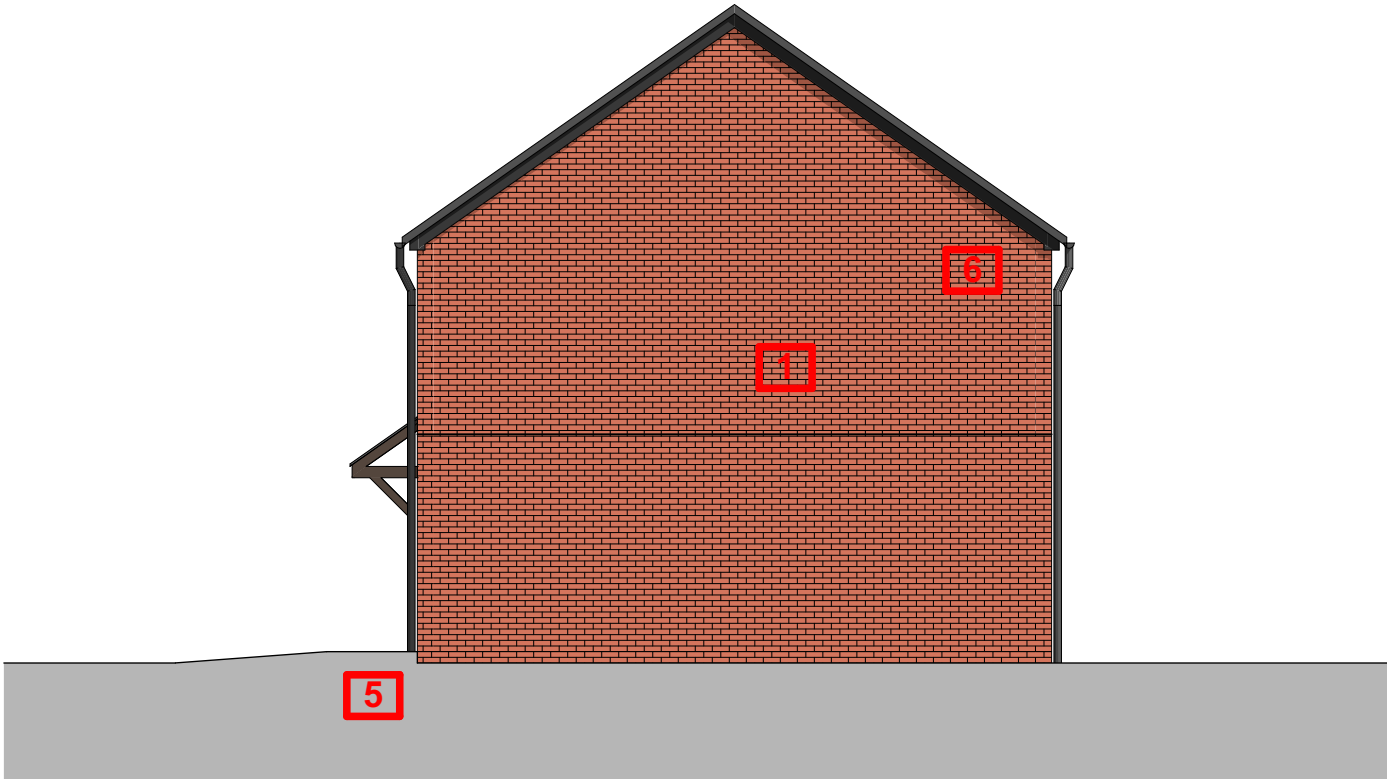

Side elevation
1:100

A 09.05.23 PLANNING ISSUE Updated following planning comments (09.05.23) RM			
Rev	Date	Description	Drawn Check
This drawing is copyright of Halsall Lloyd Partnership & must not be reproduced unless specifically agreed in writing.			

Scale

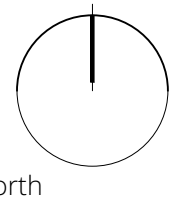



- 1 Brick
Red brick to match surroundings
- 2 Concrete roof tile
Grey/ brown to match surrounding buildings
- 3 Windows
White uPVC

- 4 Composite front door
White uPVC
- 5 Rainwater goods
Black uPVC
- 6 Soffit/ fascia
White uPVC

Offices at: Liverpool & Nottingham
Halsall Lloyd Partnership
Address
53 Forest Road East
Post Code
NG1 4HW
Issuing Office
Nottingham
Tel
0115 989 7969
Website
www.hlpdesign.com

Drawing Title
Site 005 Forester's Road Housetypes
Project
Coventry Garages
Client
[REDACTED]
Scales @ A1
1:50, 1:100
First Issue Date
October 2022
Job Number - Dep. No. - Revision
[REDACTED] - Drawing Status
N1697 1380_A [3] - PLANNING



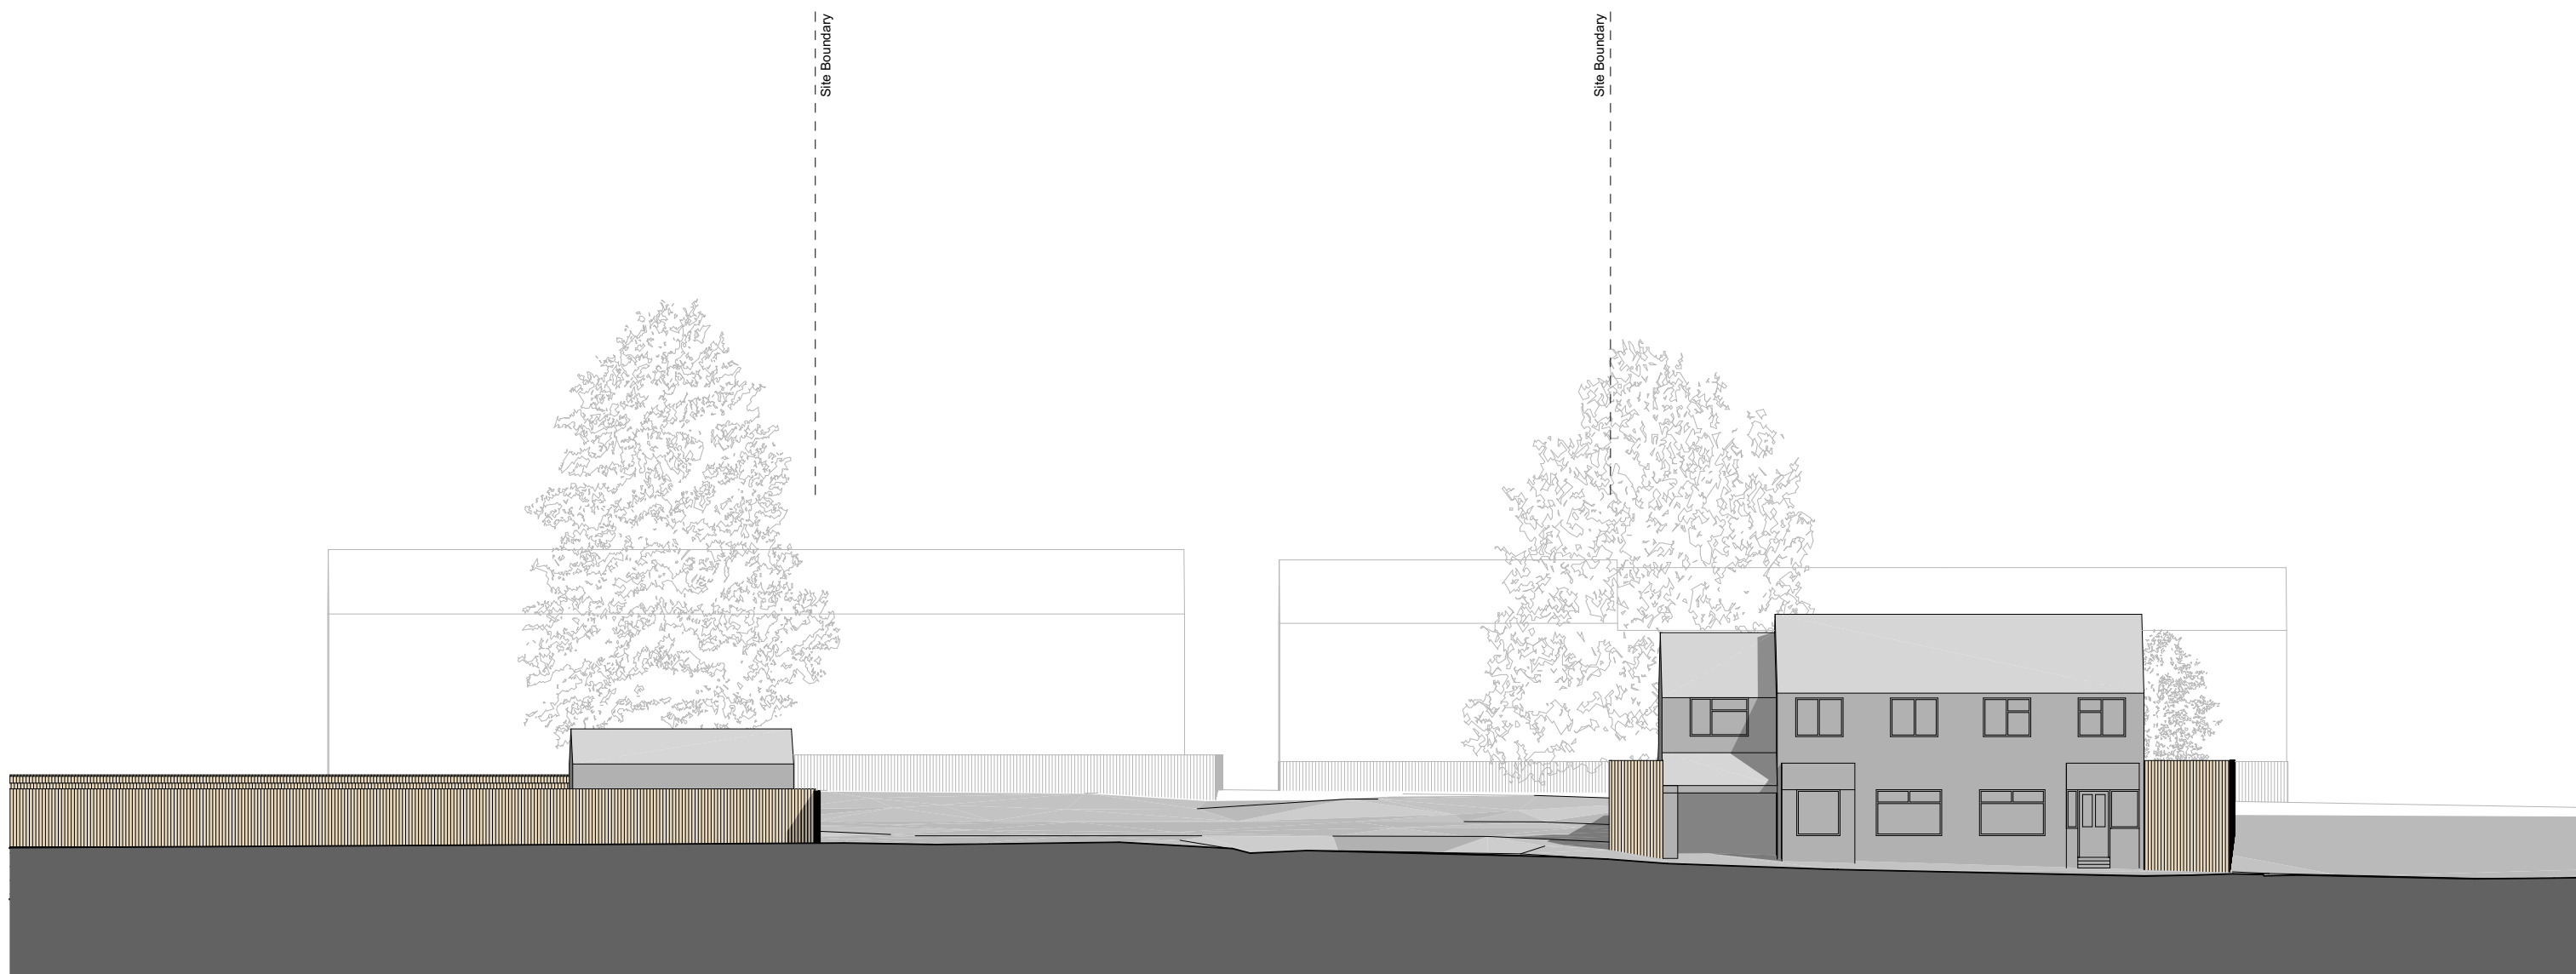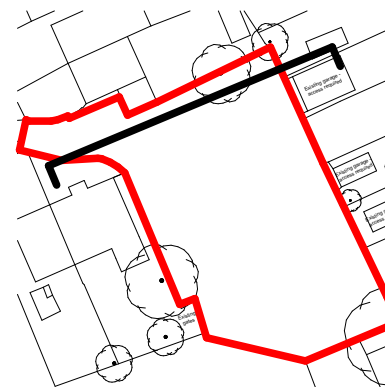

1/200


0
Scale

10

20

40m

Rev.	Date	Description	Drwn. Check
		This drawing is copyright of Halsall Lloyd Partnership & must not be reproduced unless specifically agreed in writing.	

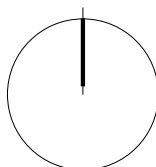

Offices at : Liverpool & Nottingham

Halsall Lloyd Partnership

Address

53 Forest Road East

Post Code


NG1 4HW


Issuing Office	Tel
Nottingham	0115 989 7969

Website


www.hlpdesign.com

Drawing Title	
Site 005 Forester's Road Existing Front Elevation	
Project	
Coventry Garage Sites	
Client	
Citizen Housing	
Scales @ A3	First Issue Date
1:200	October 2022
Job Number _ Dwg. No. _ Revision	[RIBA Stage] - Drawing Status
N1697_2070_-_	[3] - PLANNING

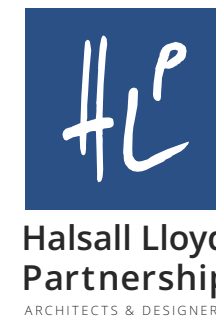

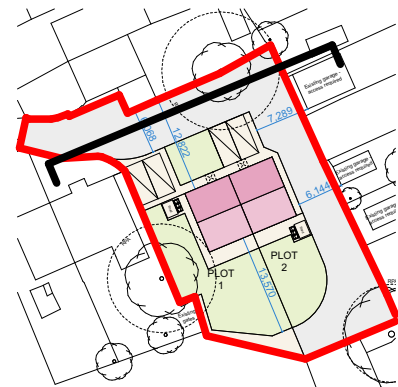

B	09.05.23	PLANNING ISSUE. Updated following planning comments (09.05.23)	RM
A	27.03.23	PLANNING ISSUE. Updated following planning comments (17.03.23)	RM
Rev.	Date	Description	Drwn. Check
This drawing is copyright of Halsall Lloyd Partnership & must not be reproduced unless specifically agreed in writing.			

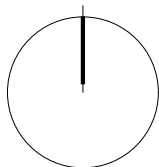

North

Offices at : Liverpool & Nottingham
Halsall Lloyd Partnership
Address
53 Forest Road East
Post Code
NG1 4HW
Issuing Office
Nottingham
Tel
0115 989 7969
Website
www.hlpdesign.com


Drawing Title
Site 005 Forester's Road Proposed Front Elevation
Project
Coventry Garage Sites
Client
[Redacted]
Scales @ A3
1:200
First Issue Date
October 2022
Drawn
EJ
Check
RM
Job Number _ Dwg. No. _ Revision
N1697_2071_B_
[3] - PLANNING
[RIBA Stage] - Drawing Status



Halsall Lloyd Partnership
ARCHITECTS & DESIGNERS



Rev.	Date	Description	Drwn.	Check
This drawing is copyright of Halsall Lloyd Partnership & must not be reproduced unless specifically agreed in writing.				

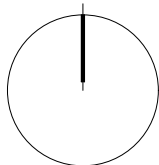

North

Offices at : Liverpool & Nottingham

Halsall Lloyd Partnership

Address

53 Forest Road East

Post Code

NG1 4HW

Issuing Office	Tel
Nottingham	0115 989 7969



Website

www.hlpdesign.com


Drawing Title			
Site 005 Forester's Road Existing Side Elevation			
Project			
Coventry Garage Sites			
Client			
Citizen Housing			
Scales @ A3	First Issue Date	Drawn	Check
1:200	October 2022	EJ	RM
Job Number _ Dwg. No. _ Revision		[RIBA Stage] - Drawing Status	
N1697_2072_-_		[3] - PLANNING	



**Halsall Lloyd
Partnership**
ARCHITECTS & DESIGNERS

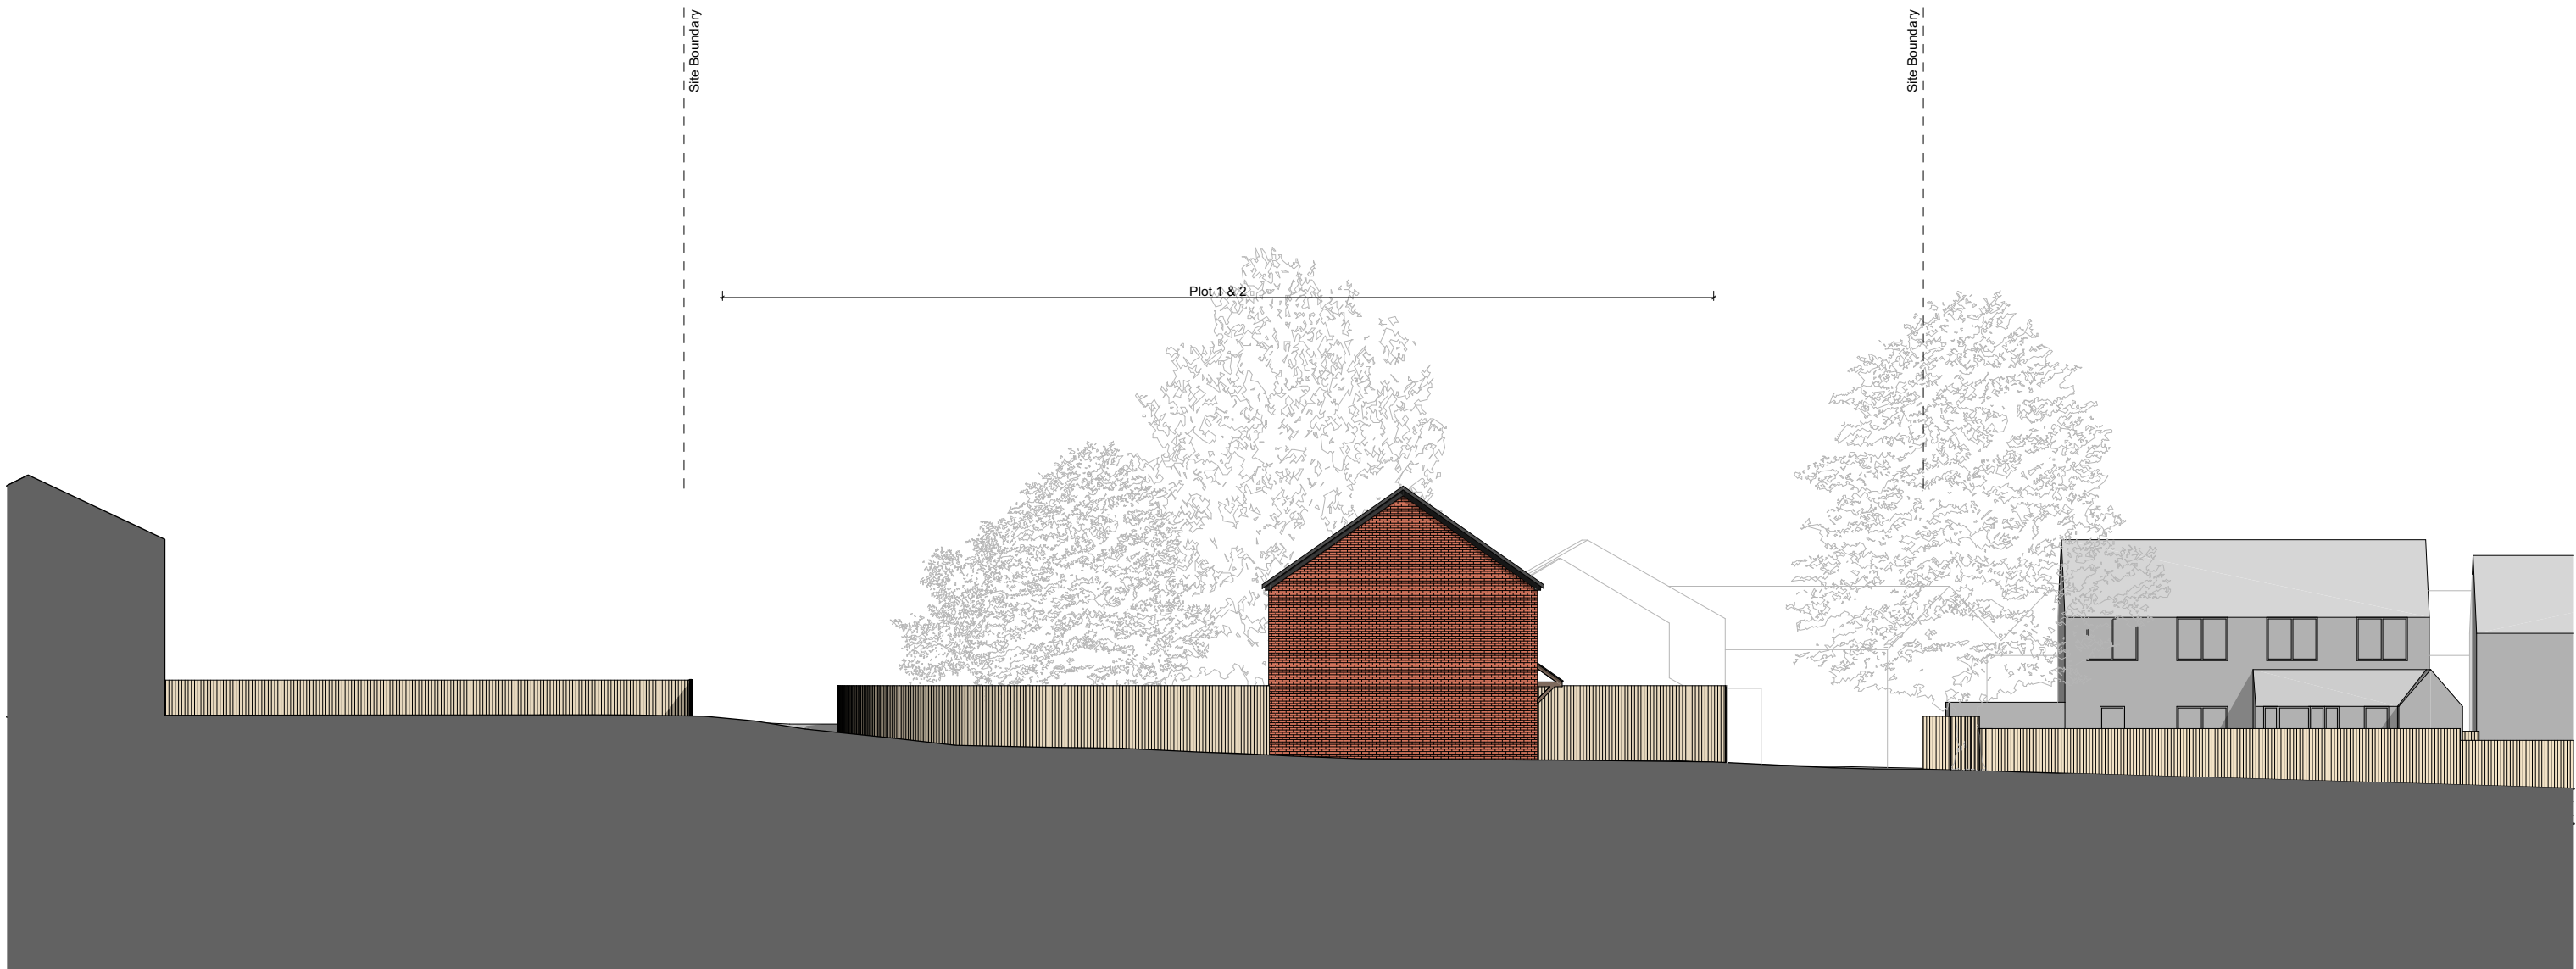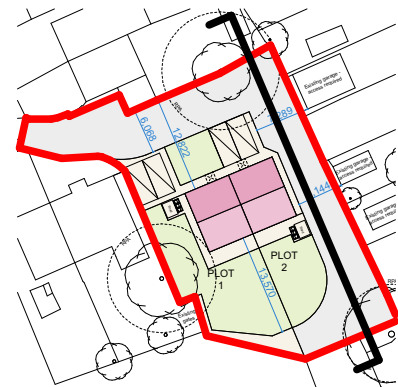

B	09.05.23	PLANNING ISSUE. Updated following planning comments (09.05.23)	RM
A	27.03.23	PLANNING ISSUE. Updated following planning comments (17.03.23)	RM
Rev.	Date	Description	Drwn. Check
This drawing is copyright of Halsall Lloyd Partnership & must not be reproduced unless specifically agreed in writing.			

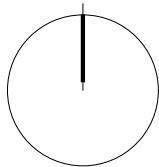

North

Offices at : Liverpool & Nottingham
Halsall Lloyd Partnership
Address
53 Forest Road East
Post Code
NG1 4HW
Issuing Office Tel
Nottingham 0115 989 7969
Website
www.hlpdesign.com

Drawing Title
Site 005 Forester's Road Proposed Side Elevation
Project
Coventry Garage Sites
Client
[Redacted]
Scales @ A3 First Issue Date Drawn Check
1:200 October 2022 EJ RM
Job Number _ Dwg. No. _ Revision [RIBA Stage] - Drawing Status
N1697_2073_B_ [3] - PLANNING

