


Location Plan

Site Address: 35, Morningside, Coventry, CV5 6PD

Date Produced: 06-Jun-2023

Scale: 1:1250 @A4

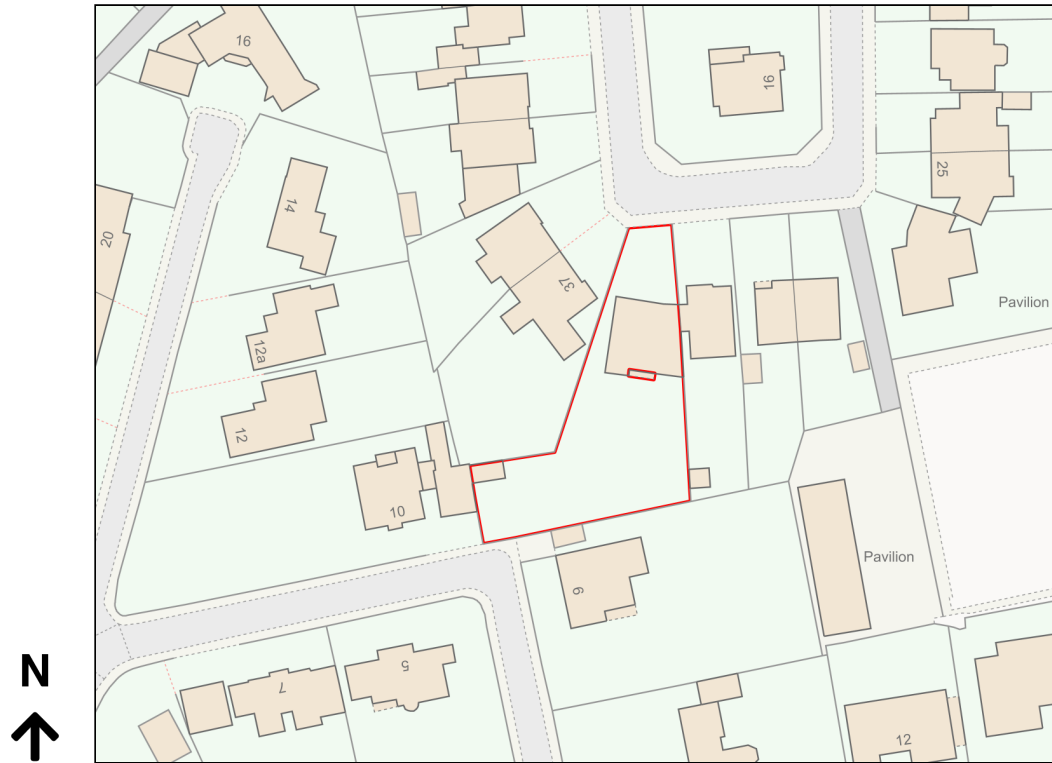

Planning Portal Reference: PP-12214796v1



Existing Site Plan



Existing Wood Store
to be relocated

Existing Bike Store
to be removed


Existing Shed
to be removed

1:200



Drawing Number EX02

PROPOSED SITE PLAN

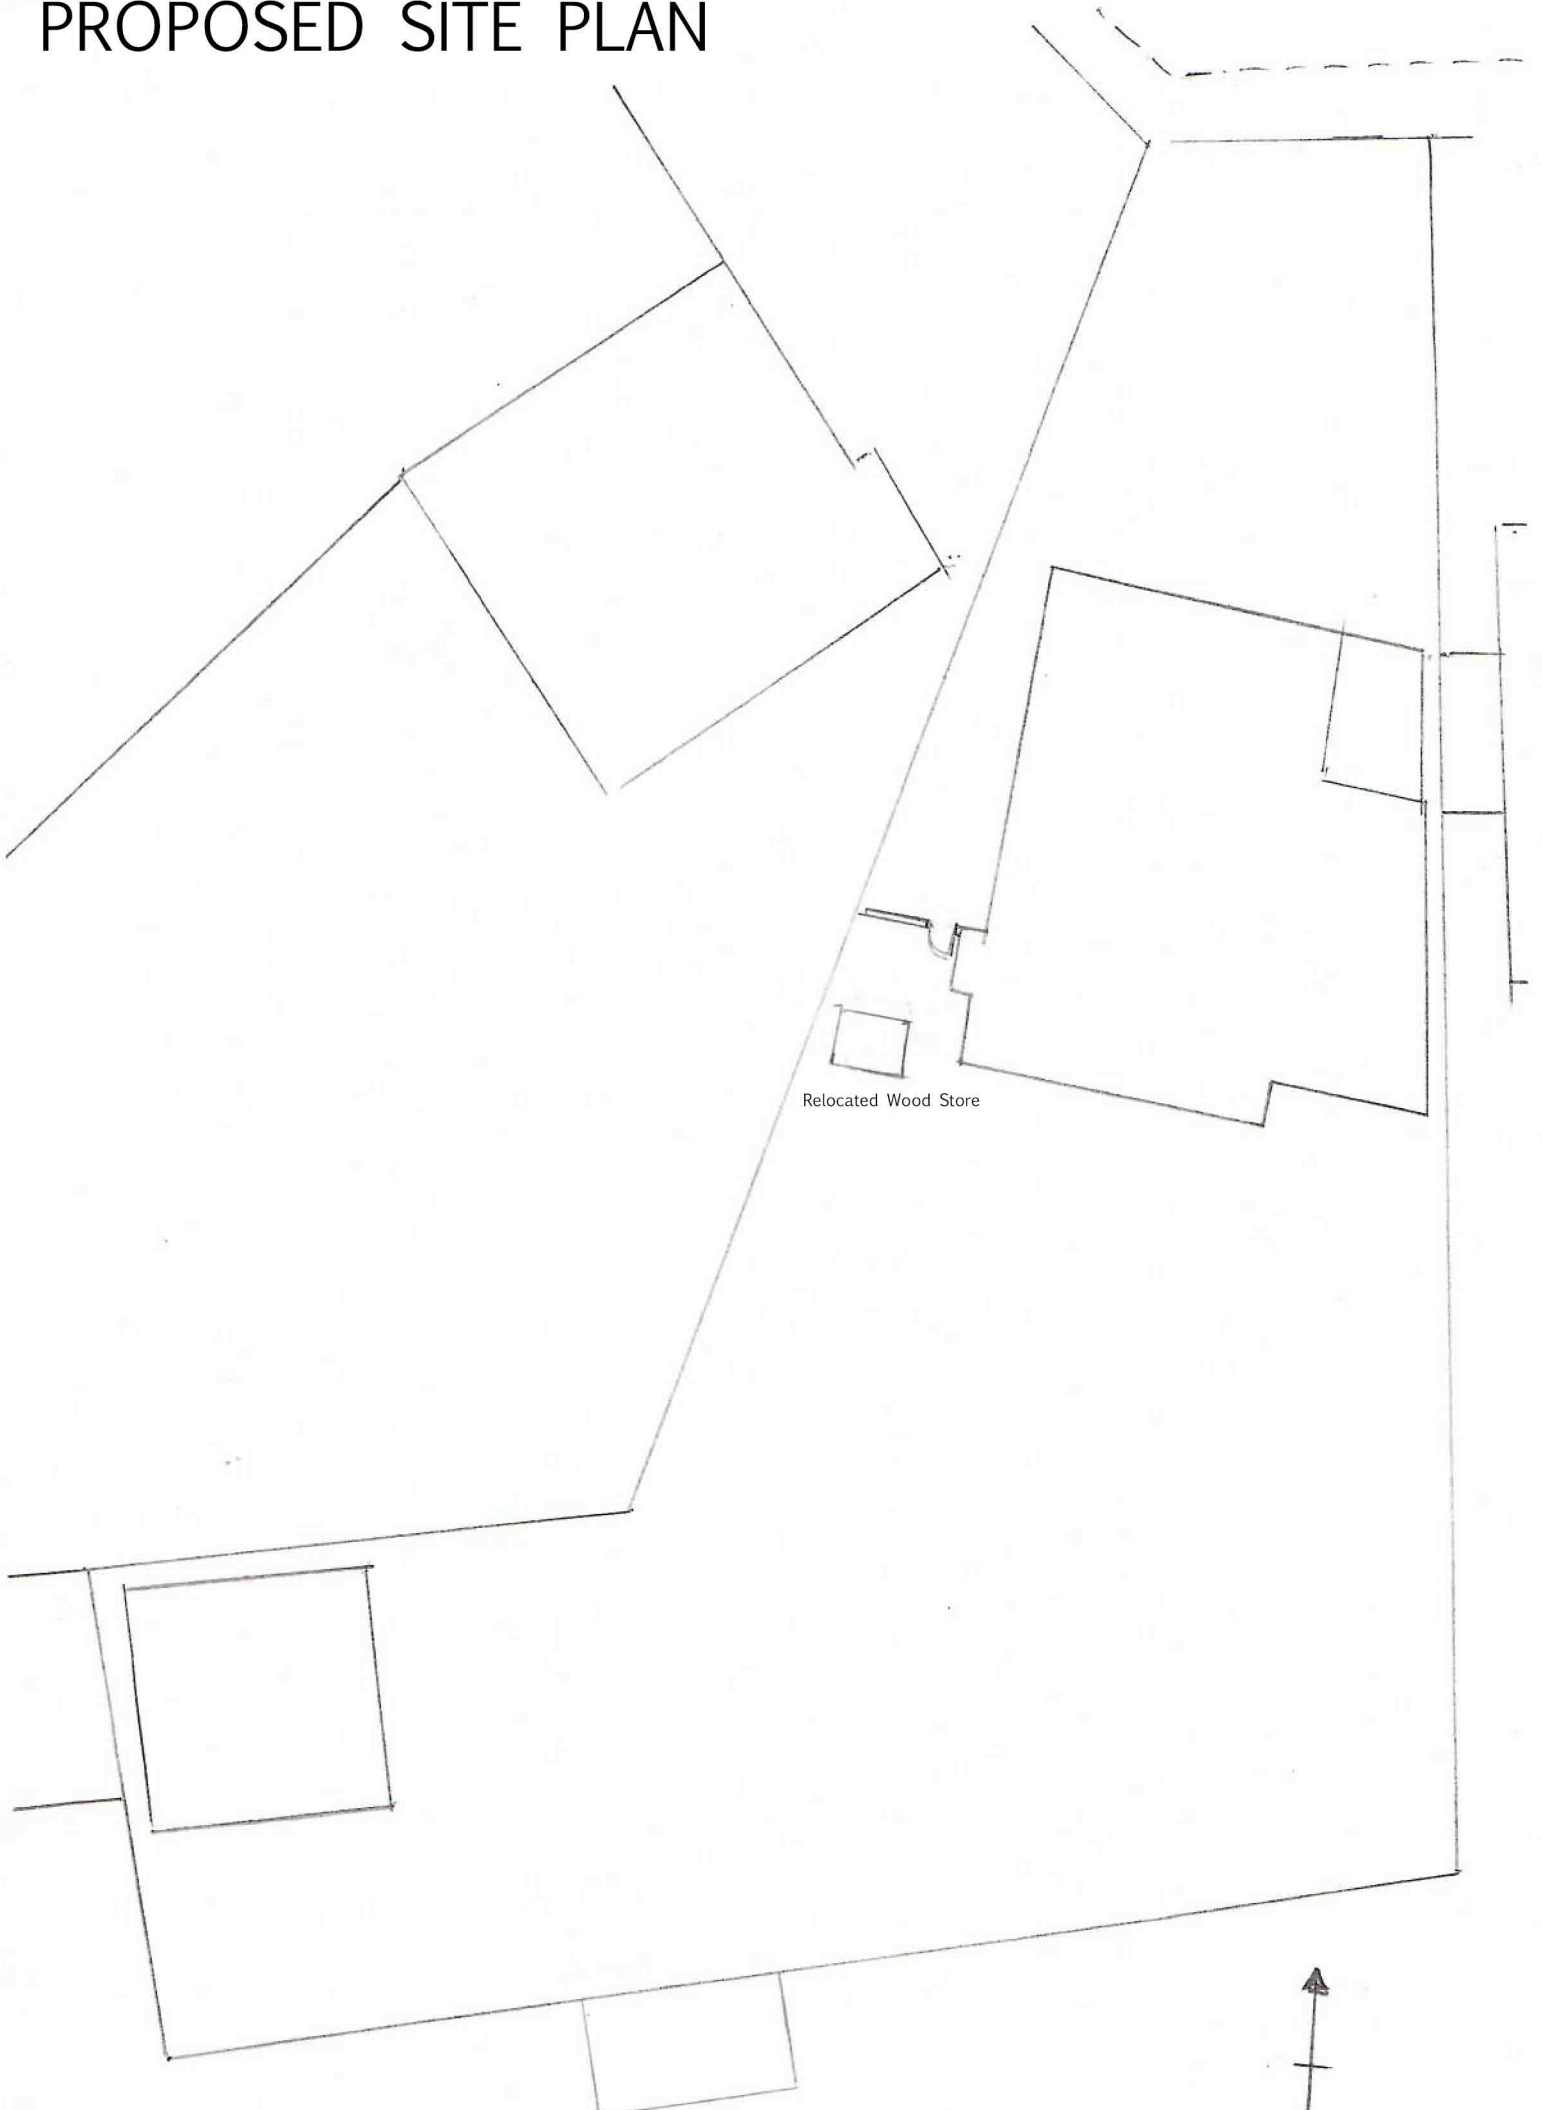


Relocated Wood Store


1:200




EXISTING

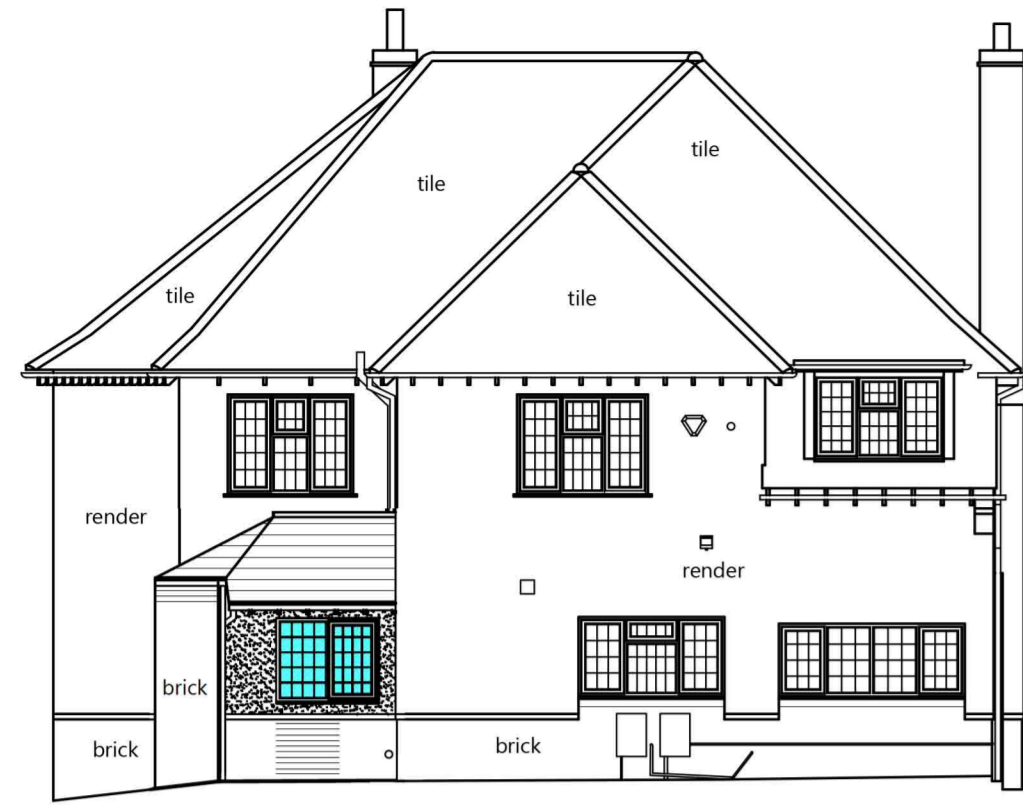


Existing Front Elevation

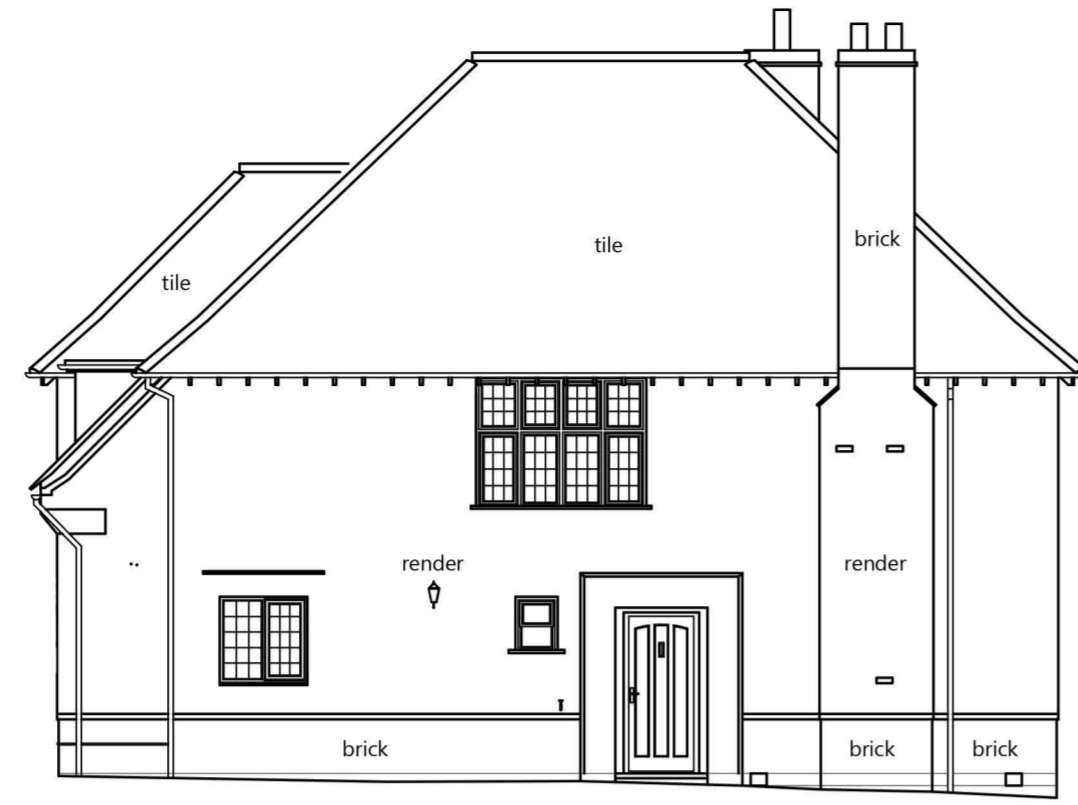


Existing Side Elevation

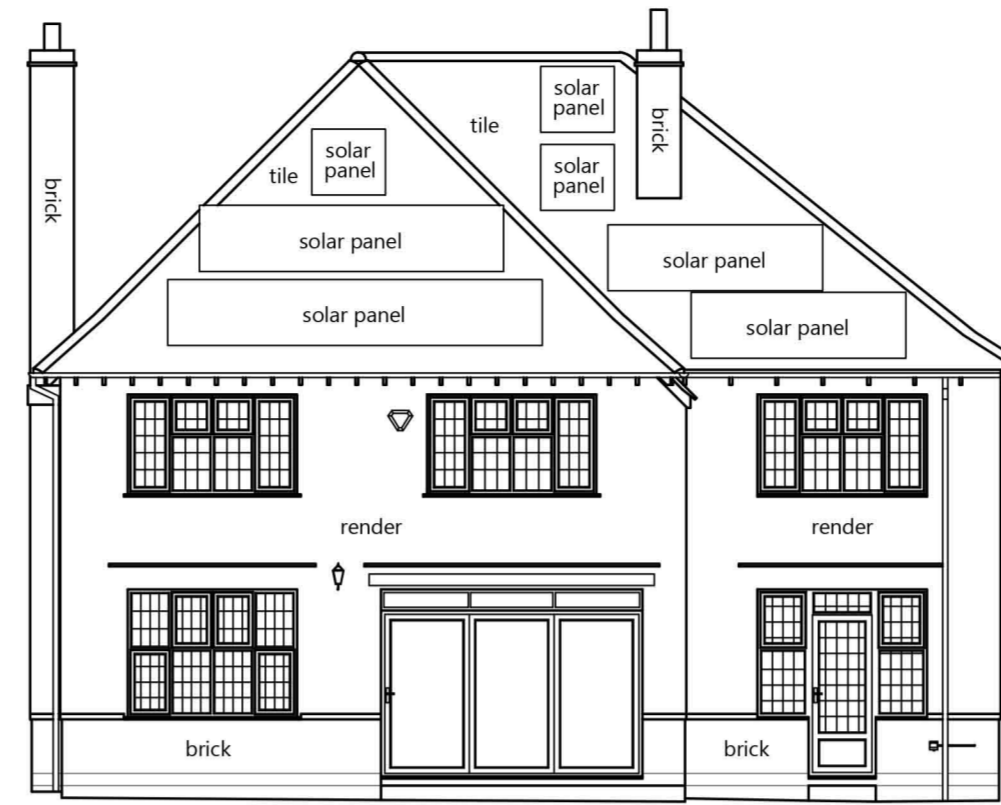


Existing Rear Elevation

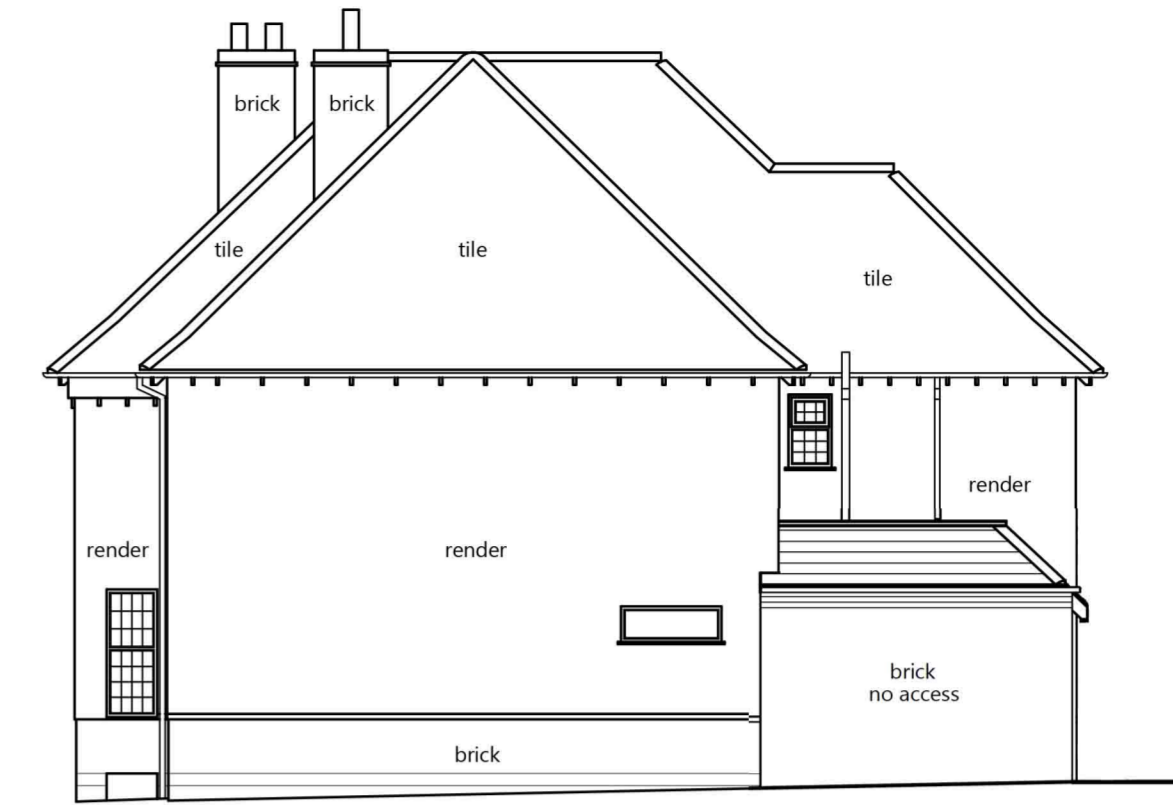


Existing Side Elevation

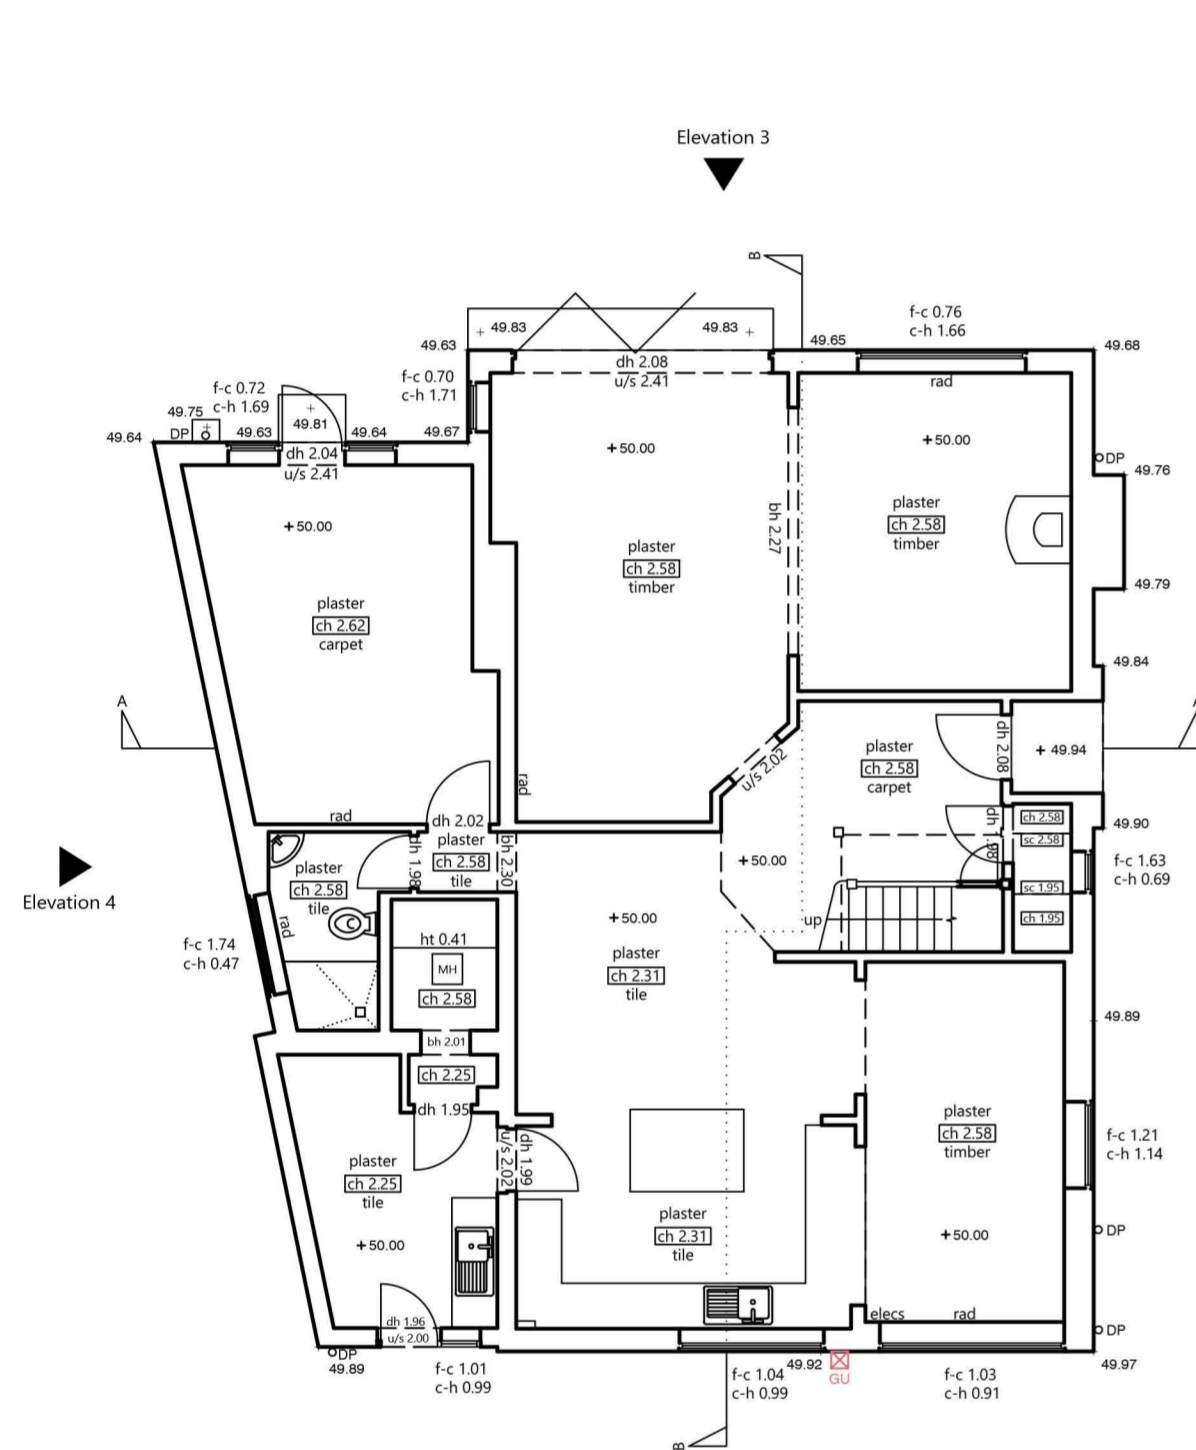

Existing Ground Floor Plan

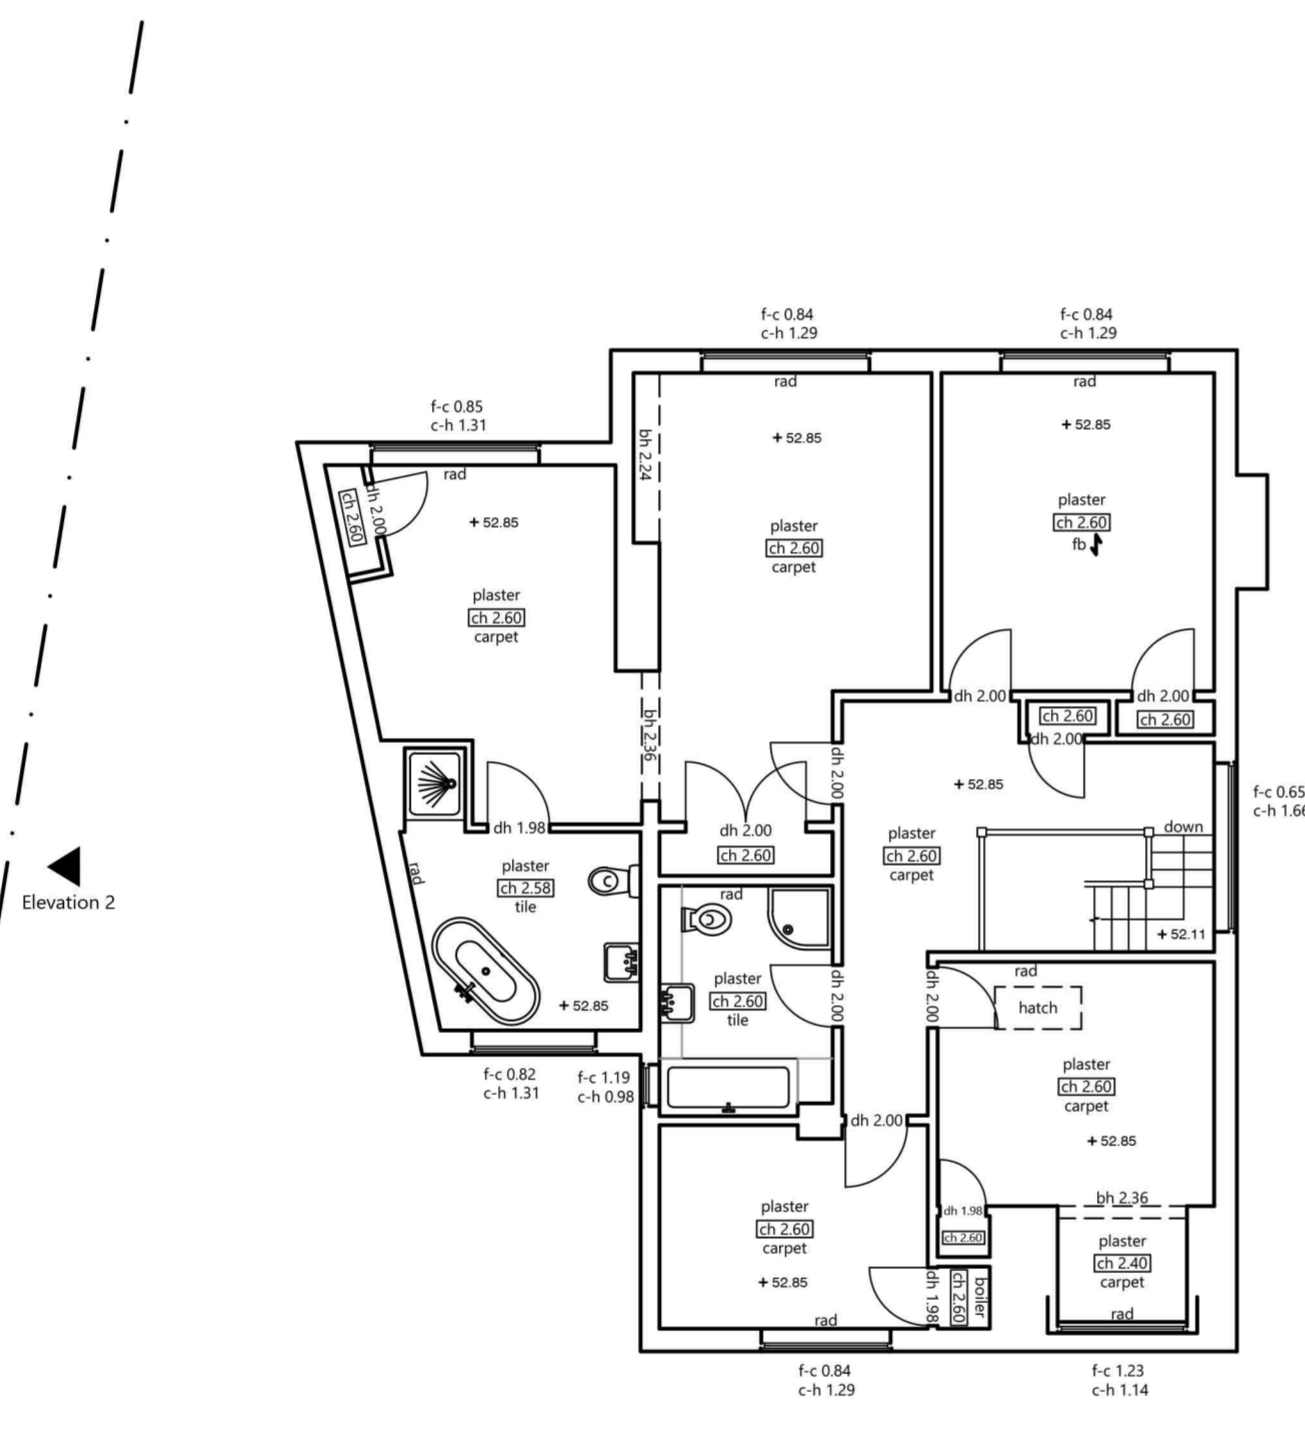

Existing First Floor Plan

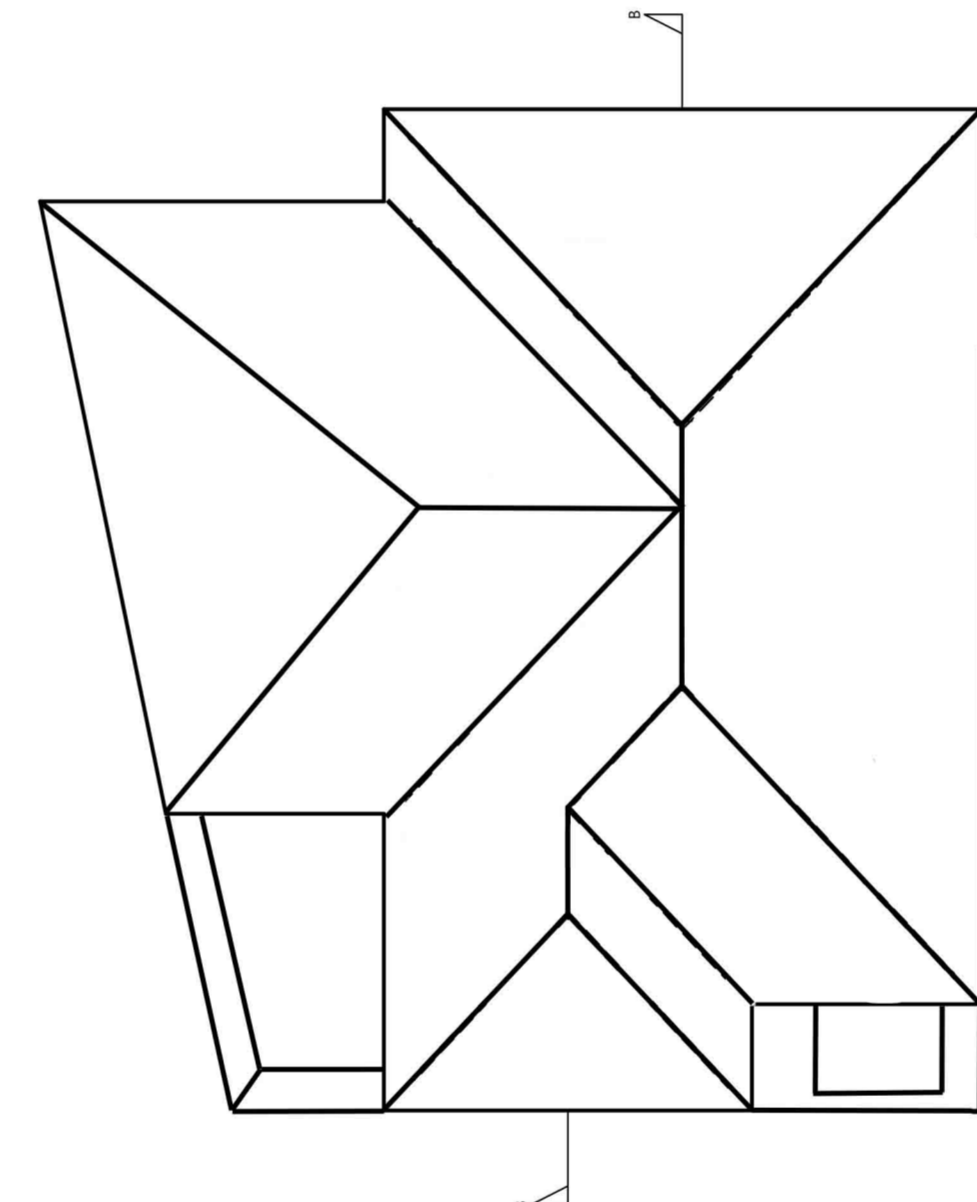

Existing Roof Plan

1 0.50 1 2 3 4 5m.




SCALE 1:50


1 0.50 1 2 3 4 5m.



SCALE 1:100

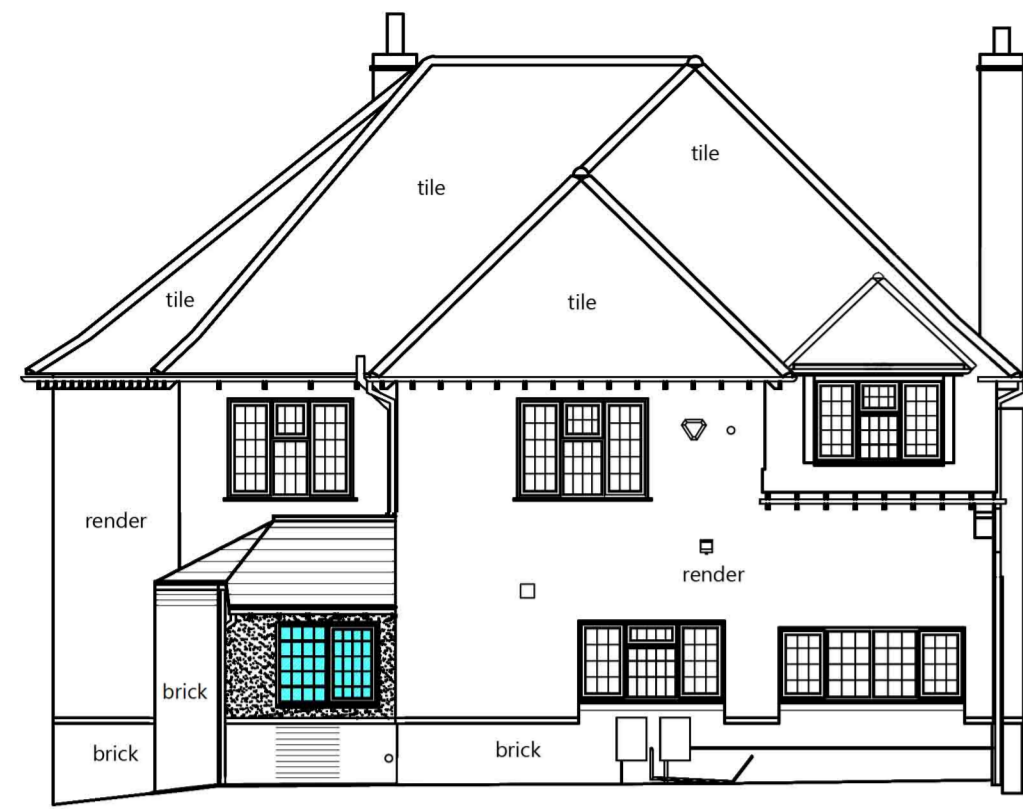


Proposed Front Elevation

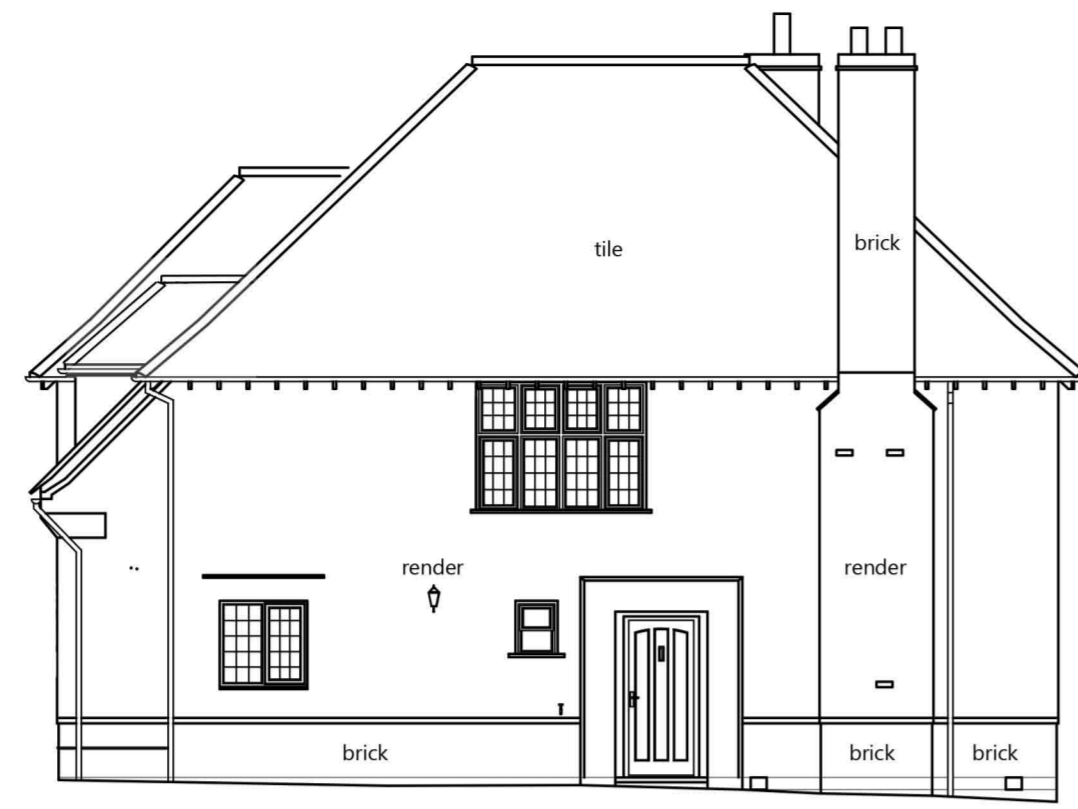


Proposed Side Elevation




Proposed Rear Elevation

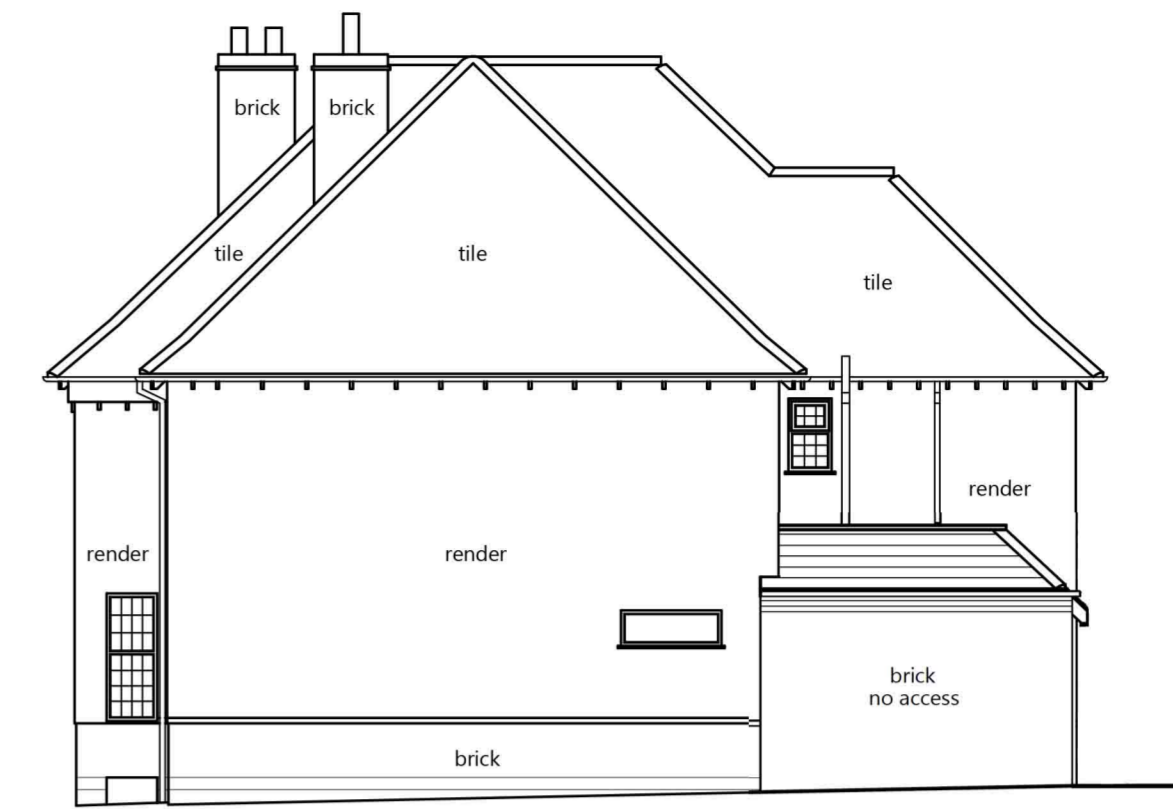


Proposed Side Elevation

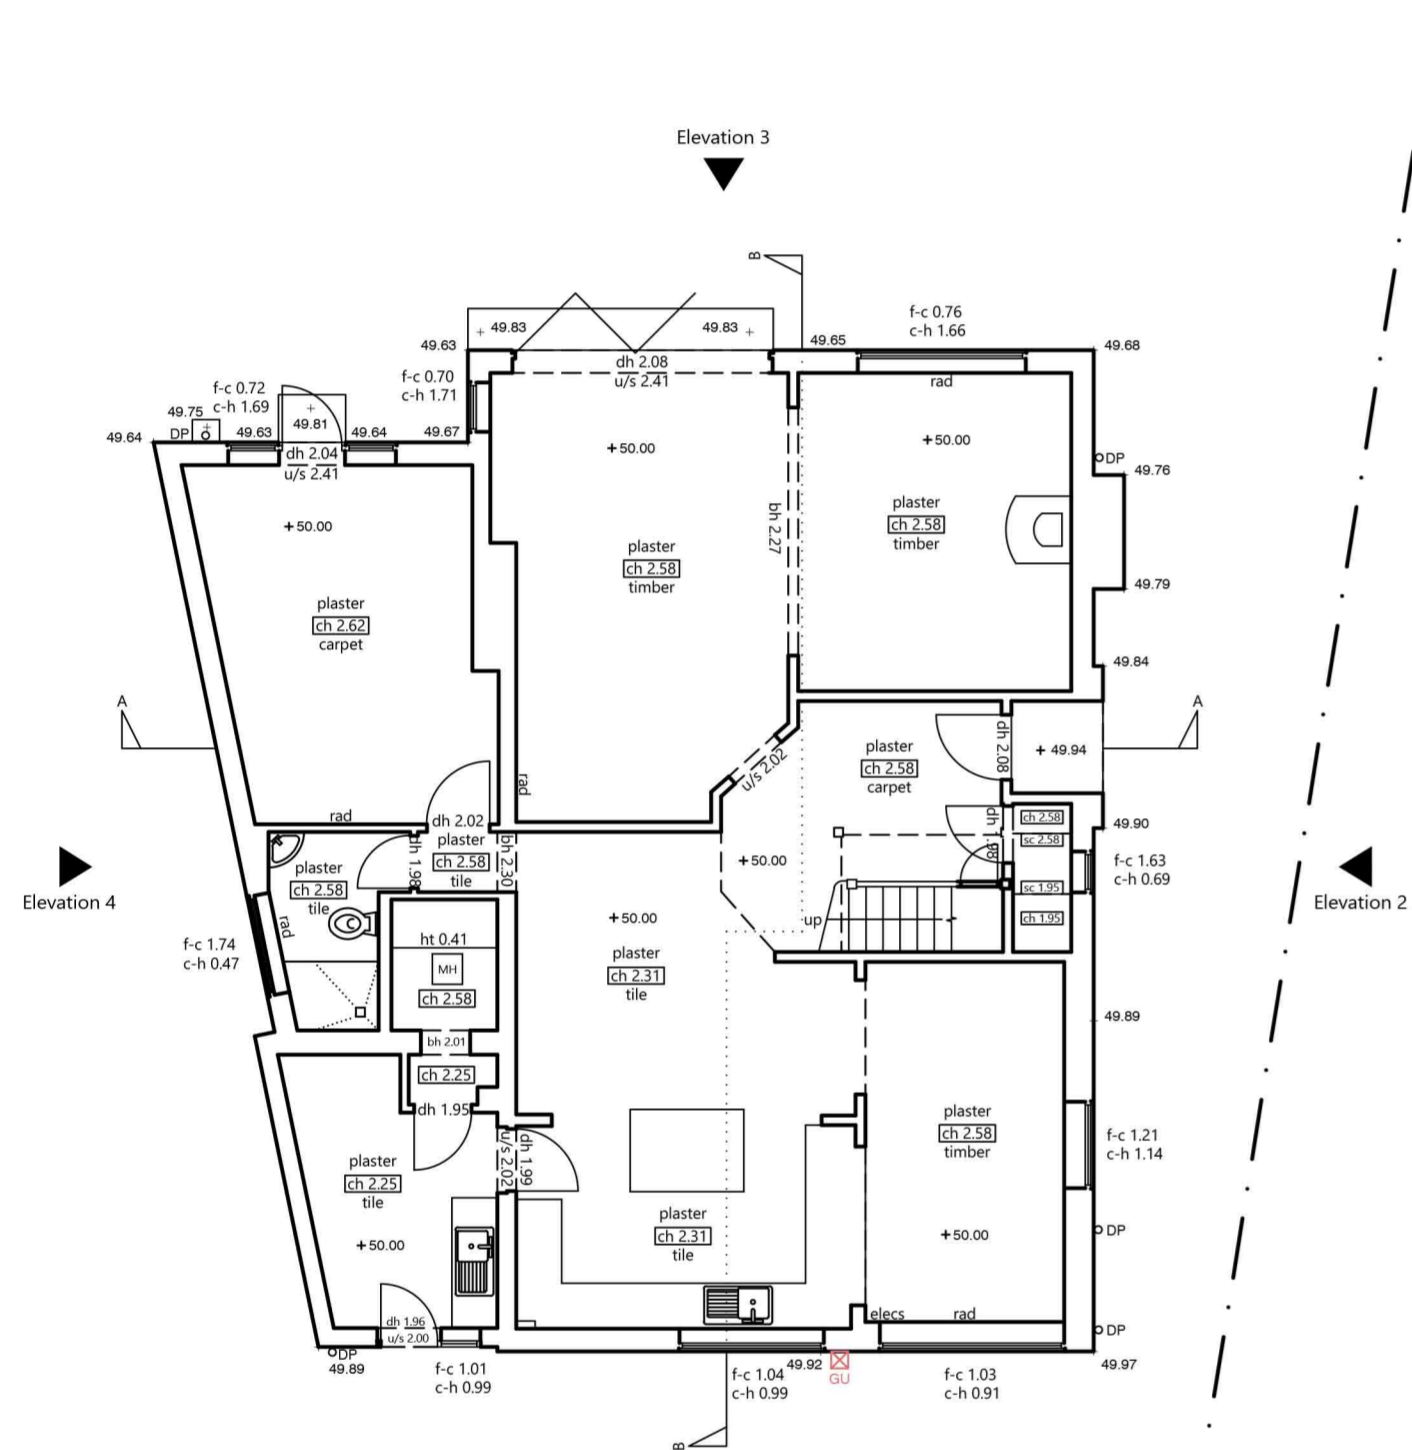

Proposed Ground Floor Plan

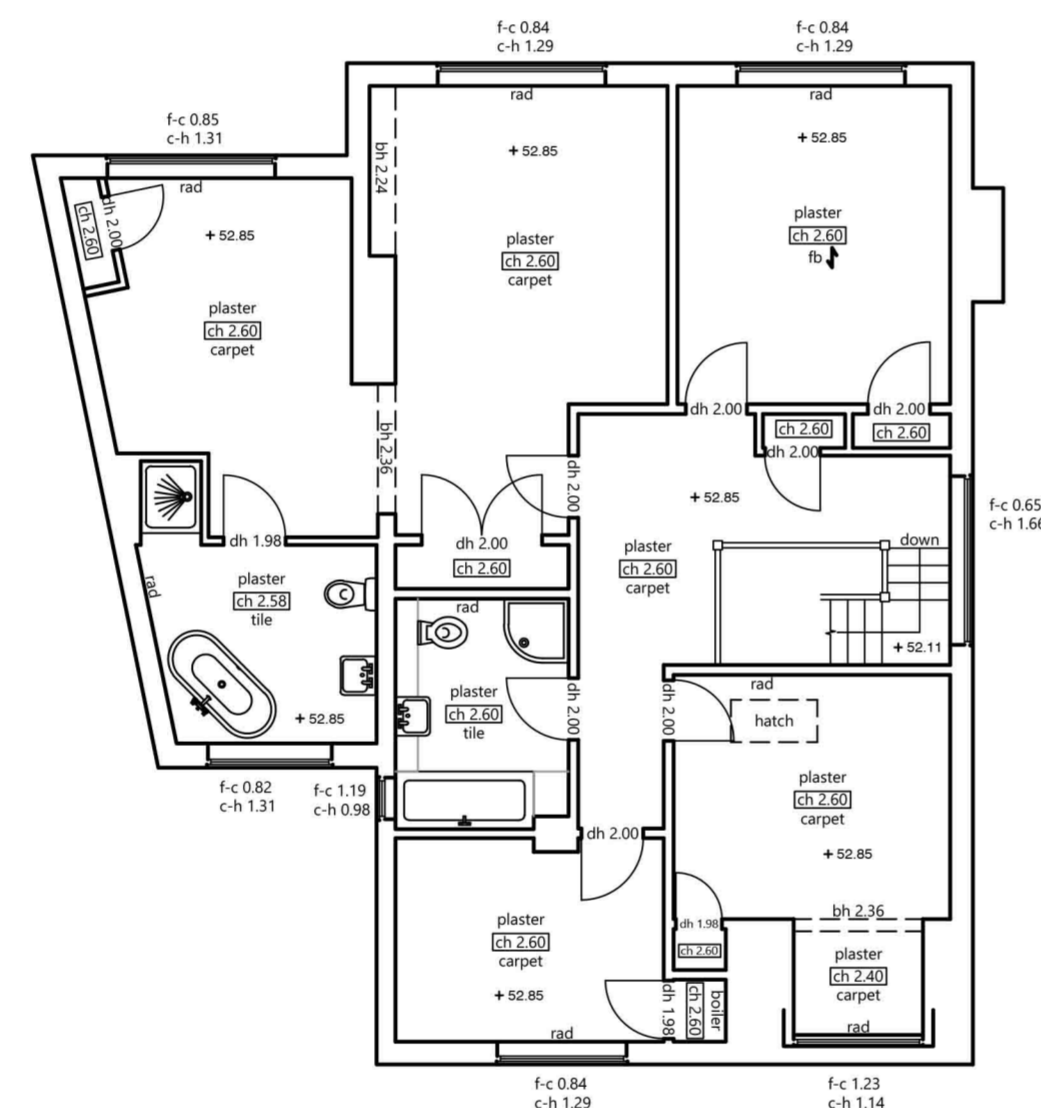

Proposed First Floor Plan

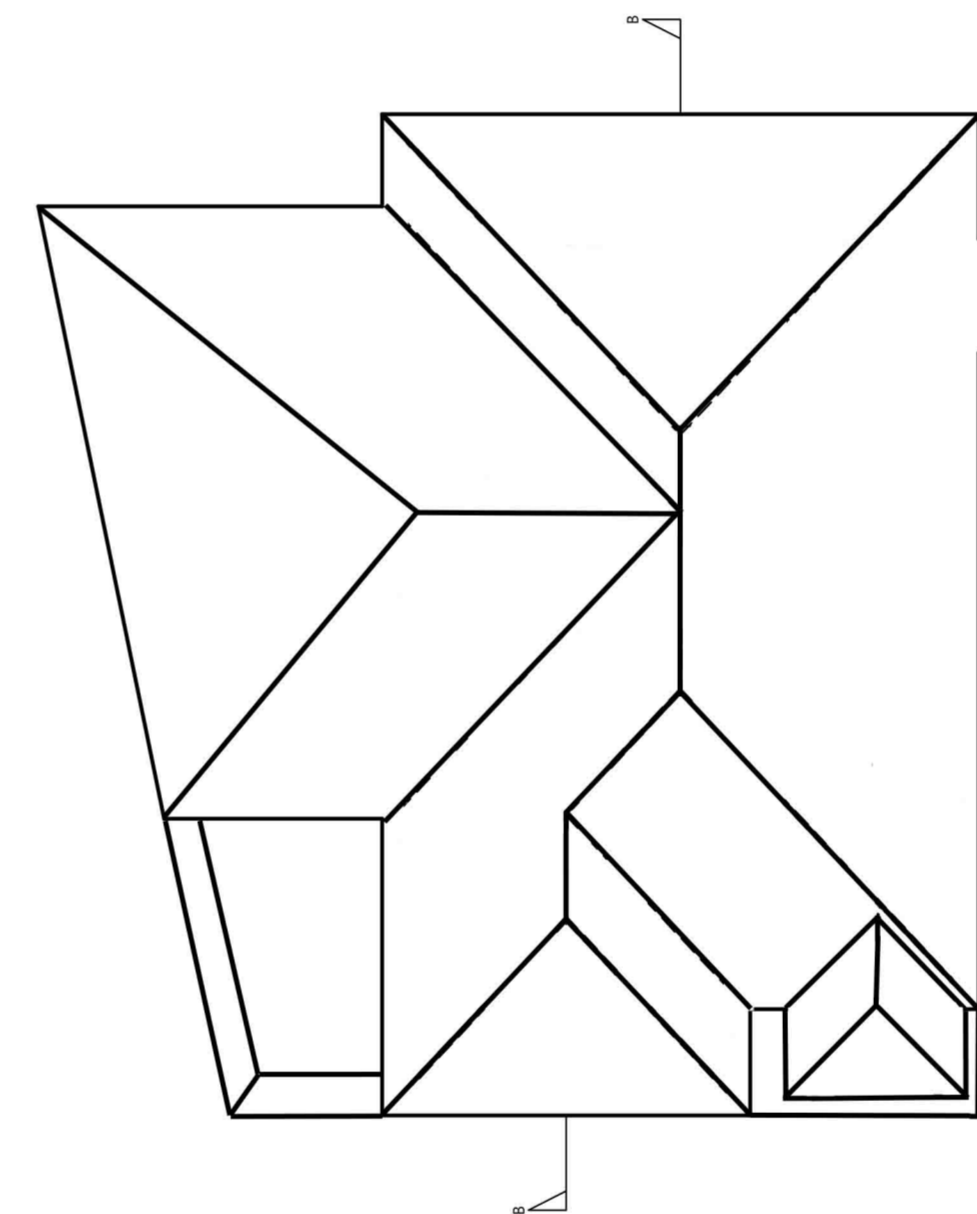

Proposed Roof Plan

1 0.50 1 2 3 4 5m.




SCALE 1:50

1 0.50 1 2 3 4 5m.



SCALE 1:100

Wood Store Elevations

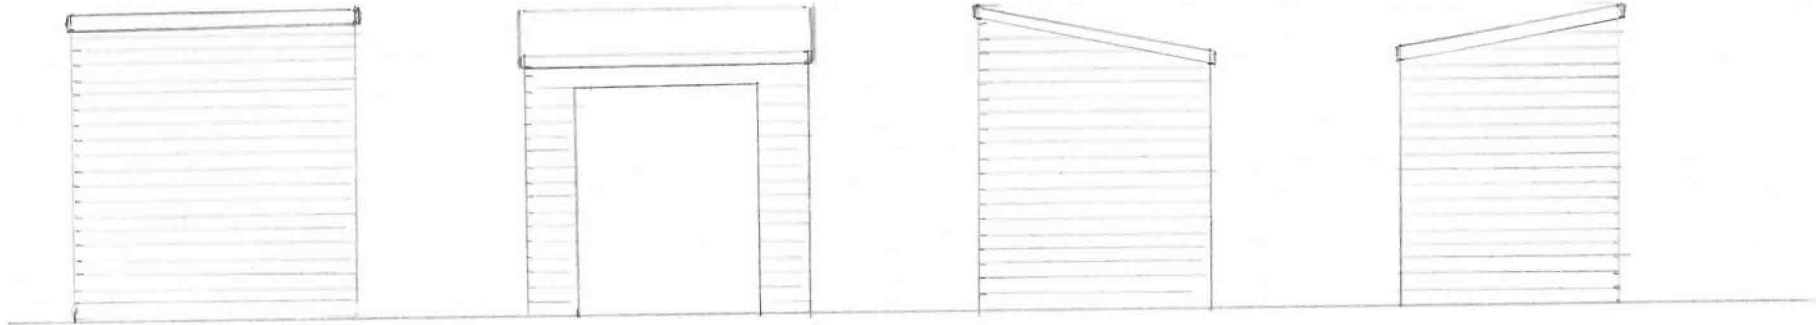

Wood Store Rear

Wood Store Front

Wood Store LH Side

Wood Store RH Side