



PROPOSED SITE ACCESS WITH TACTILE PAVING PROVISION

Preliminary Design Information Comment Planning Construction

Client: Esprit Homes Construction

Project: Macdonald Road

Job No: PBA04 Drawing No: PL001

Title: Site Plan

Date: 03.03.2023 Rev: C

Scale: 1.500

Sheet Size: @ A2

Drawn: TW

Checked: MC

SCALE BAR 1:500




T: 0121 439 1151
E: admin@ophirarchitecture.com

A: Suite 3 Aspley House, 36 Hylton Street,
Birmingham, B18 6HN

Registered in England and Wales. Company No. 11534477
All written/scaled dimensions and floor areas are subject to verification by Contractor(s) on site.
This drawing and design are © Copyright of Ophir Architecture Ltd.
No reproduction or alteration is permitted without prior written consent


1. THIS DRAWING IS NOT TO BE SCALED FOR CONSTRUCTION PURPOSES.
2. THE CONTRACTOR SHALL CHECK ALL DIMENSIONS AND LEVELS ON SITE.

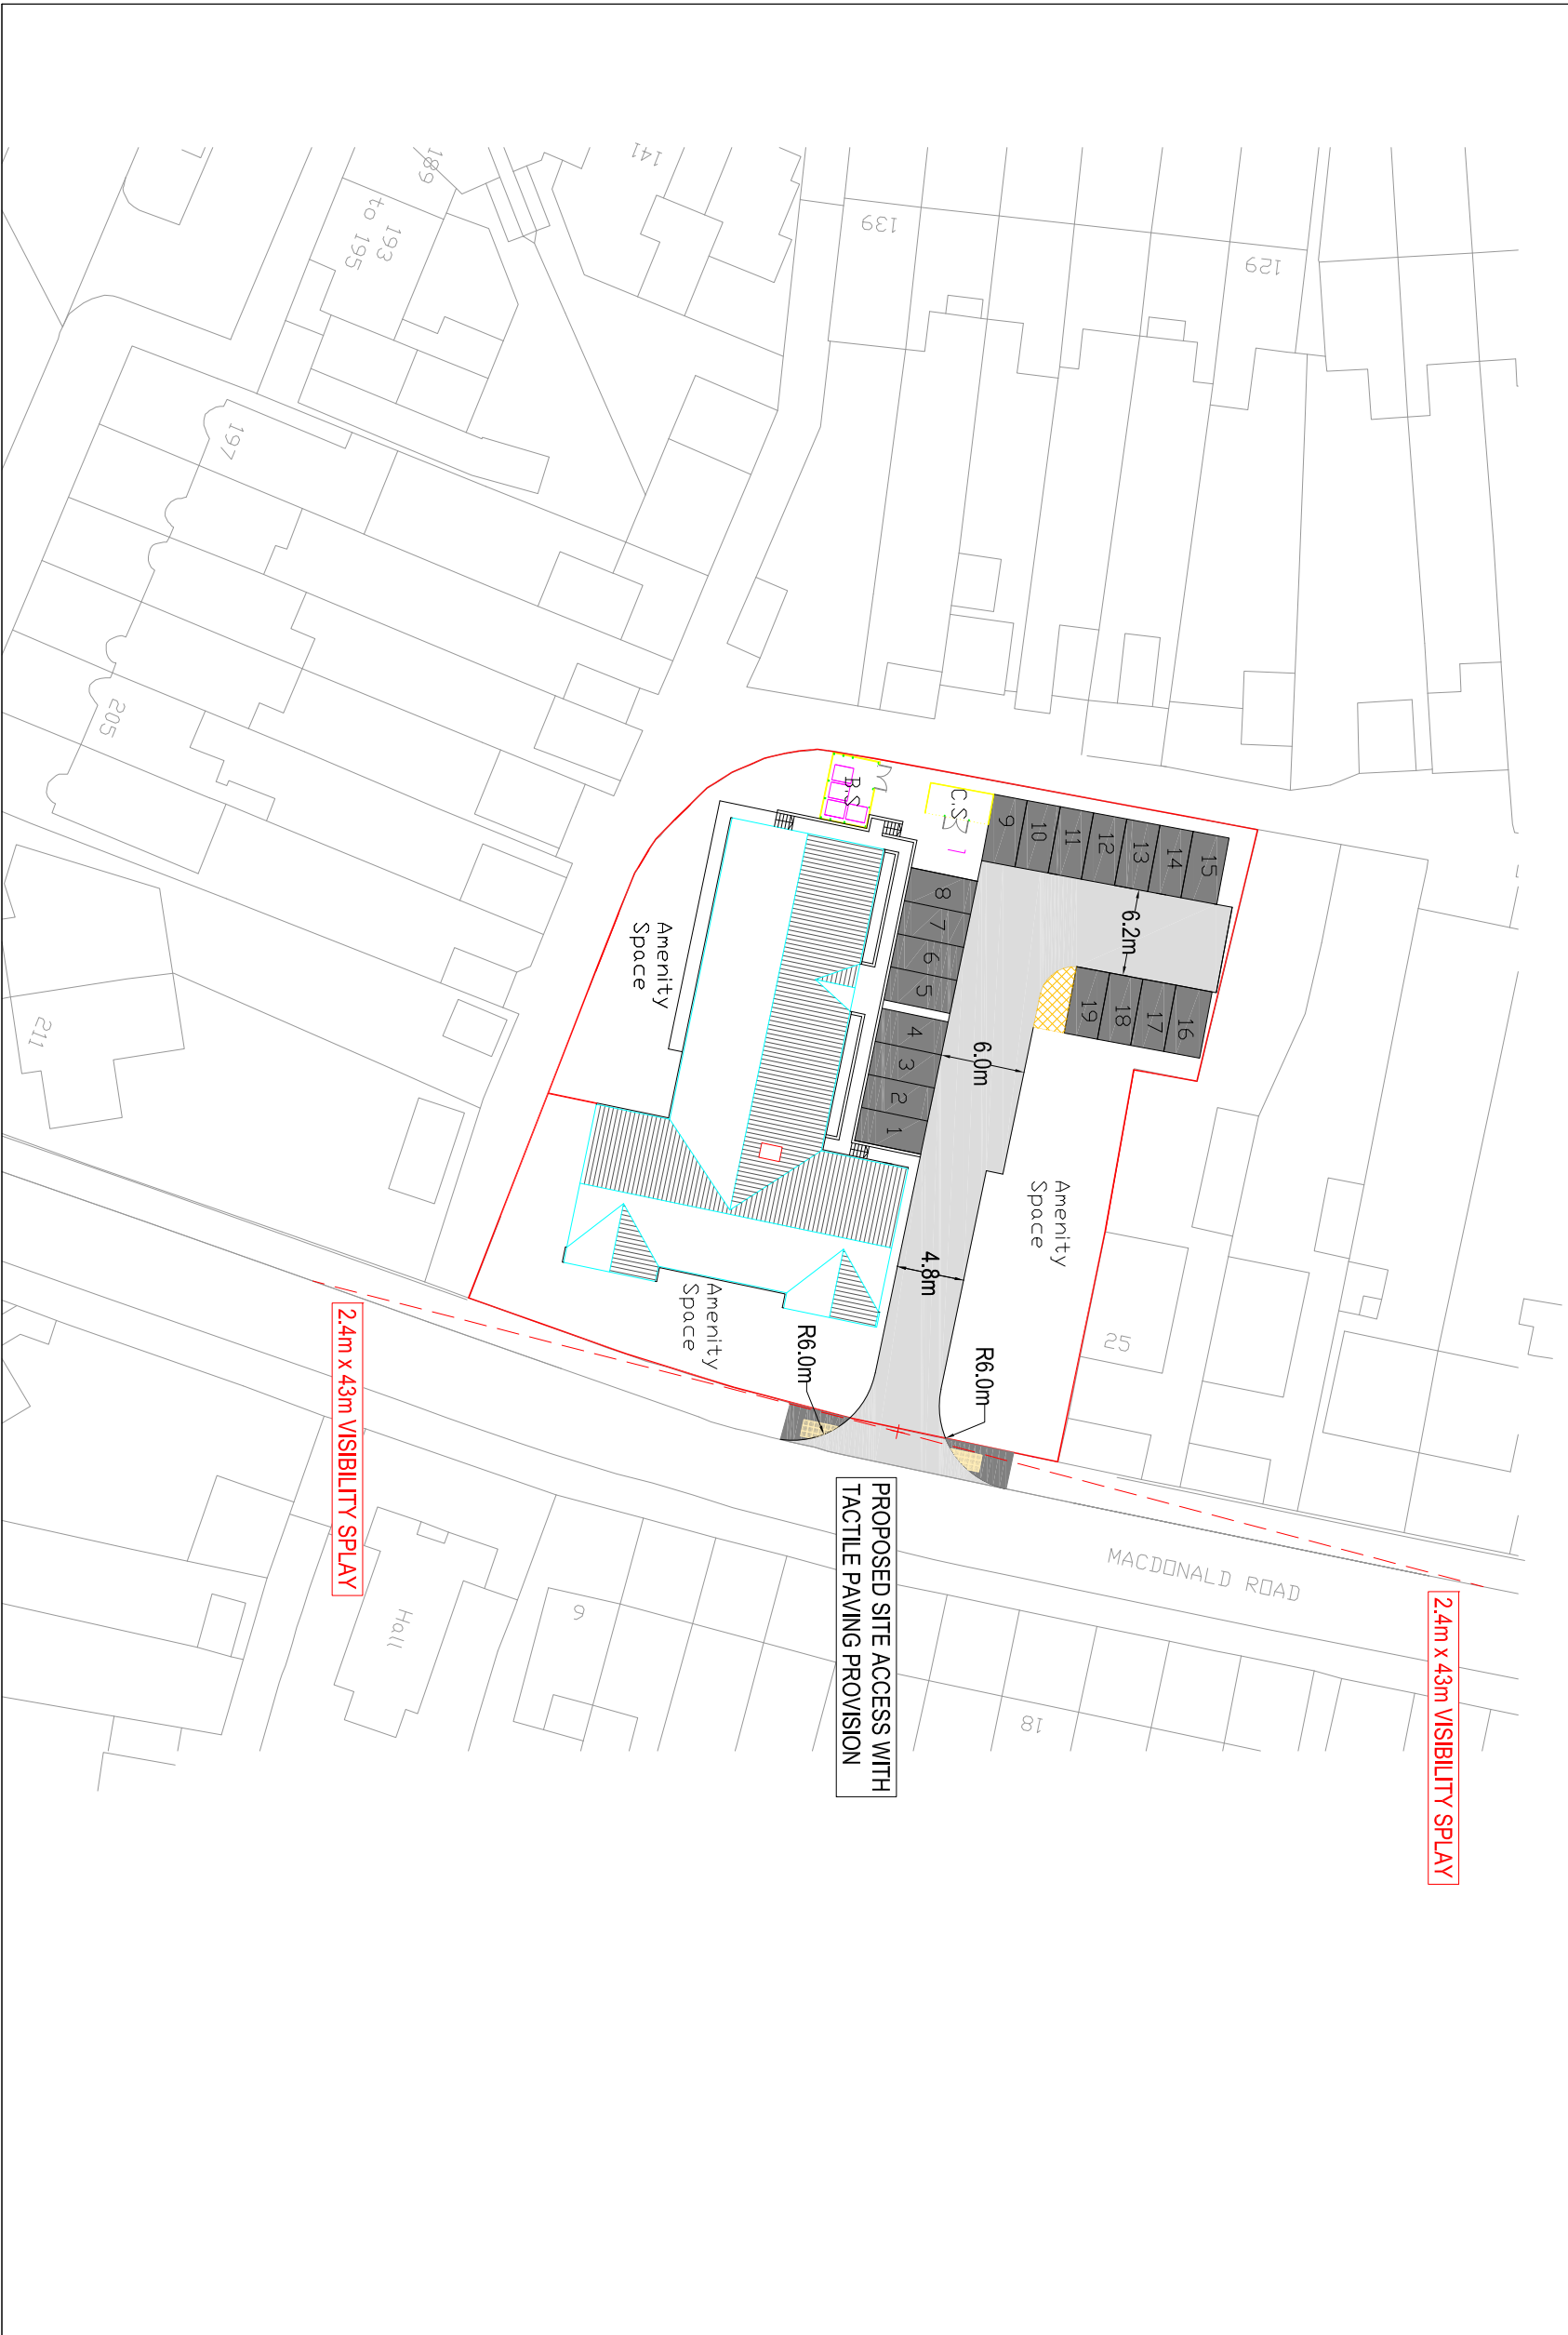


PROPOSED SITE ACCESS WITH TACTILE PAVING PROVISION

2.4m x 4.3m VISIBILITY SPLAY

2.4m x 4.3m VISIBILITY SPLAY

 <p>Hub Transport Planning Ltd Floor 1B 4 Temple Row Birmingham B2 5HG T : 0121 454 5530</p>		<p>CLIENT ESPRIT HOMES CONSTRUCTION LTD</p>	
<p>PROJECT MACDONALD ROAD COVENTRY</p>			
<p>TITLE PROPOSED SITE ACCESS AND SITE LAYOUT</p>			
<p>DRAWN JP</p>	<p>AUTHORISED GM</p>	<p>SCALE 1:500</p>	<p>SHEET SIZE A3</p>
<p>PROJECT NO. T19625</p>		<p>DRAWING NO. 001</p>	<p>DATE 19.05.22</p>
<p>REV</p>			<p>BY JP</p>
<p>DESCRIPTION</p>		<p>DATE</p>	<p>BY</p>
<p>B DRAWING UPDATED FOLLOWING CLIENT CHANGES</p>		<p>10.07.23</p>	<p>GM</p>
<p>A DRAWING UPDATED FOLLOWING CLIENT CHANGES</p>		<p>01.03.23</p>	<p>GM</p>

1. THIS DRAWING IS NOT TO BE SCALED FOR CONSTRUCTION PURPOSES.
2. THE CONTRACTOR SHALL CHECK ALL DIMENSIONS AND LEVELS ON SITE.

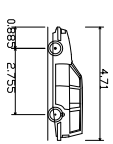

Estate Car (2006)
 Overall Length 4710mm
 Overall Width 1389mm
 Overall Body Height 1442mm
 Min Body Ground Clearance 1029mm
 Max Track Width 1756mm
 Lock to Lock Time 4095mm
 Kerb to Kerb Turning Radius 3750mm



REV	DESCRIPTION	DATE	BY	AUTH
B	DRAWING UPDATED FOLLOWING CLIENT CHANGES	10.07.23	JP	GM
A	DRAWING UPDATED FOLLOWING CLIENT CHANGES	01.03.23	JP	GM

hub
 TRANSPORT PLANNING LTD
 Hub Transport Planning Ltd
 Floor 1B
 4 Temple Row
 Birmingham
 B2 5HG
 T : 0121 454 5530

CLIENT
ESPRIT HOMES CONSTRUCTION LTD


PROJECT
**MACDONALD ROAD
 COVENTRY**

TITLE
**PROPOSED SITE LAYOUT
 SWEEP PATH ANALYSIS 01**

DRAWN	AUTHORISED	SCALE	SHEET SIZE	DATE
JP	GM	1:250	A3	19.05.22
PROJECT NO.	DRAWING NO.			REV
T19625	002			B



1. THIS DRAWING IS NOT TO BE SCALED FOR CONSTRUCTION PURPOSES.
2. THE CONTRACTOR SHALL CHECK ALL DIMENSIONS AND LEVELS ON SITE.

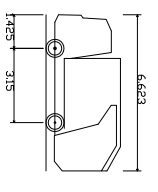

Small Refuse Vehicle
 Overall Length 6.623m
 Overall Width 1.425m
 Overall Height 3.153m
 Min Body Ground Clearance 0.358m
 Track Width 2.00m
 Lock to kerb time 4.005m
 Lock to kerb turning Radius 6.750m

REV	DESCRIPTION	DATE	BY	AUTH
B	DRAWING UPDATED FOLLOWING CLIENT CHANGES	10.07.23	JP	GM
A	DRAWING UPDATED FOLLOWING CLIENT CHANGES	01.03.23	JP	GM

hub
 TRANSPORT PLANNING LTD
 Hub Transport Planning Ltd
 Floor 1B
 4 Temple Row
 Birmingham
 B2 5HG
 T : 0121 454 5530

CLIENT
ESPRIT HOMES CONSTRUCTION LTD
 PROJECT
**MACDONALD ROAD
 COVENTRY**

TITLE
**PROPOSED SITE LAYOUT
 SWEPT PATH ANALYSIS 02**


DRAWN	AUTHORISED	SCALE	SHEET SIZE	DATE
JP	GM	1:500	A3	19.05.22
PROJECT NO.	DRAWING NO.	REV		
T19625	003	B		



SECTION A - A



SECTION B - B

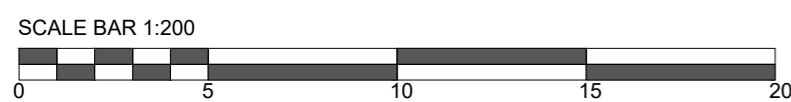

Preliminary
 Design
 Information
 Comment
 Planning
 Construction

ophir	Client: Esprit Homes Construction		Job No: PBA04	Drawing No: PL006
	Project: Macdonald Road		Date: 03.03.2023	Rev: C
	Title: Street Elevations	Scale: 1.200	Sheet Size: @ A2	Drawn: TW
				Checked: MC
	T: 0121 439 1151		A: Suite 3 Aspley House, 36 Hylton Street, Birmingham, B18 6HN	

Registered in England and Wales, Company No. 11534477
 All written scaled dimensions and floor areas are subject to verification by Contractor(s) on site.
 This drawing and design are © Copyright of Ophir Architecture Ltd.
 No reproduction or alteration is permitted without prior written consent.