




1 | SITE PLAN  
1:200 | A1

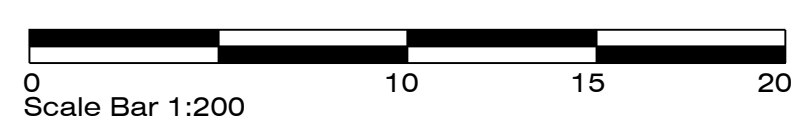

2 | SITE LOCATION PLAN  
1:1250 | A1

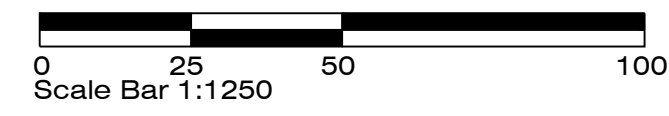

3 | SITE BLOCK PLAN  
1:500 | A1

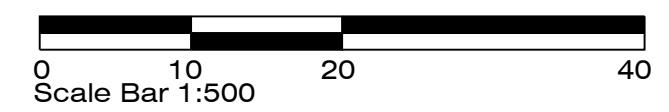

Notes  
 - Copyright in this drawing remains the property of 4DR Architectural Solutions Limited.  
 - Do not scale this drawing. Work to figured dimensions only.  
 - Contractors and consultants are to advise 4DR Architectural Solutions Limited of any discrepancies.

CDM Notes

Revision	Date	By	Chkd

**PLANNING ISSUE**

Client

Project  
 19 CAMELIA ROAD  
 COVENTRY  
 CV2 1LB


Client Element  
 FEASIBILITY

Drawing  
 EXISTING SITE, BLOCK  
 AND SITE LAYOUT PLANS


Drawn by DR	Checked ZZ
Scale VERIOUS	Dated 02.07.2023
Job No. 23-01_029	Drawing No. Revision D 001 -

Birmingham Office  
 M: +44 7700270778  
 F: 0121 786 8008  
 E: 4dr@4dr.co.uk




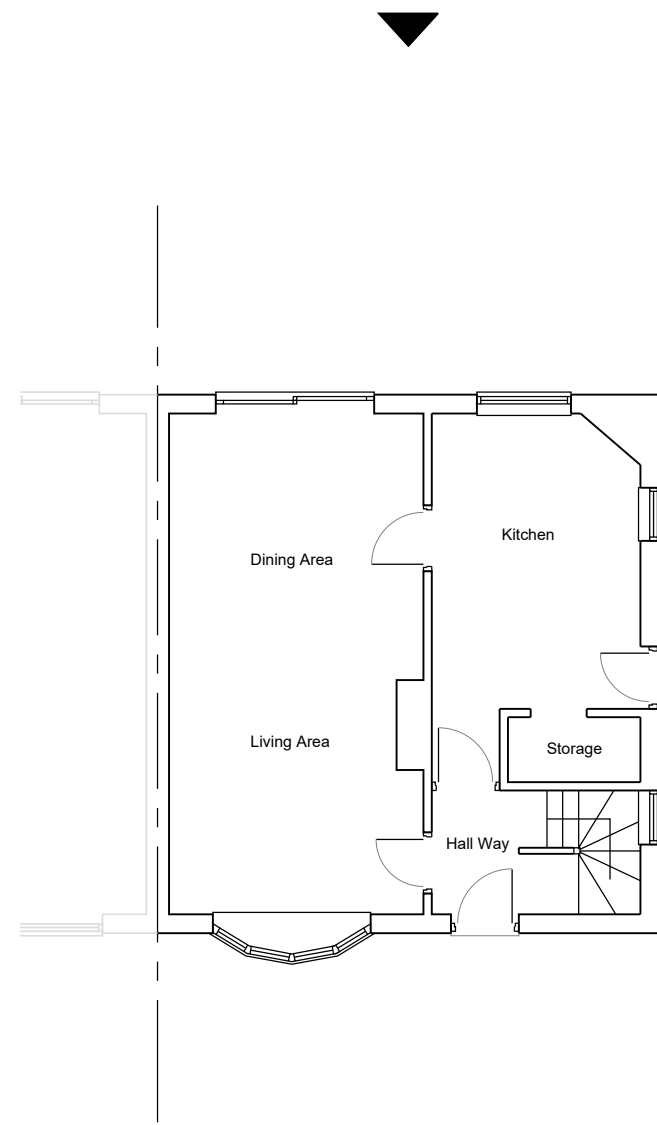


1 | EXISTING GROUND FLOOR PLAN  
1:100 | A2

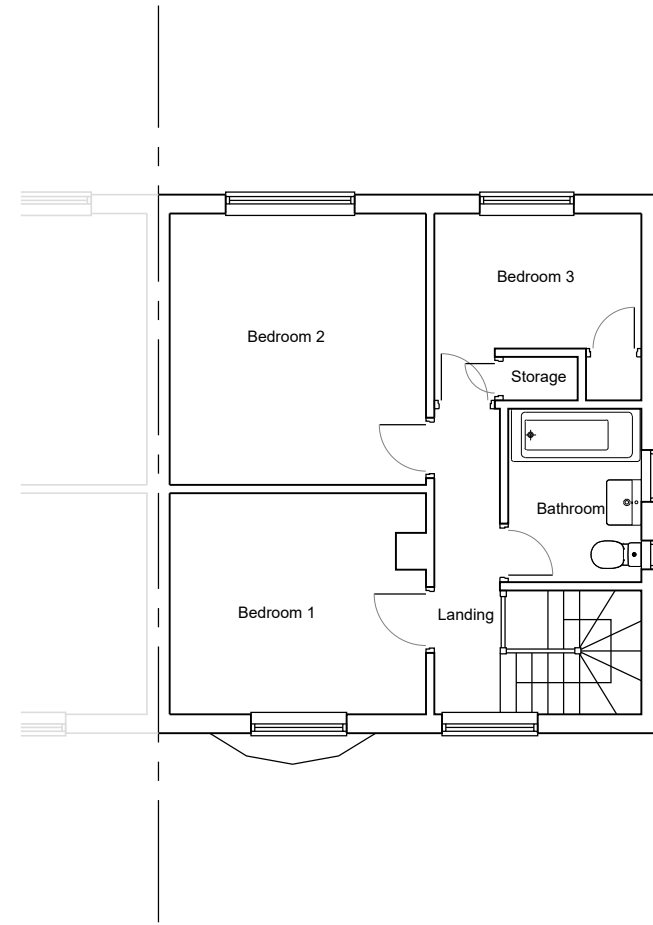

2 | EXISTING FIRST FLOOR PLAN  
1:100 | A2

 


3 | EXISTING ROOF PLAN  
1:100 | A2

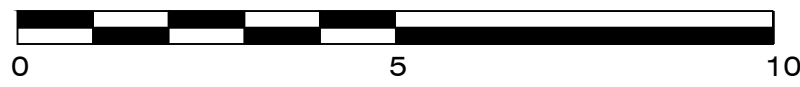

SCALE BAR 1:100


Notes - Copyright in this drawing remains the property of 4DR Architectural Solutions Limited. - Do not scale this drawing. Work to figured dimensions only. - Contractors and consultants are to advise 4DR Architectural Solutions Limited of any discrepancies.	Revision	Date A	By A	Chkd A		Project 19 CAMELIA ROAD COVENTRY CV2 1LB		Drawing EXISTING GROUND, FIRST AND ROOF PLANS			Client	
						Scale 1:100   A2	Dated 02.07.23	Job No. 23-01_029	Drawing No. D 002	Drawn by DR	Checked ZZ	CIS/b Element
						Birmingham Office M. +4477602576780 F. 0121 786 8008 E. 4dra.co.uk						

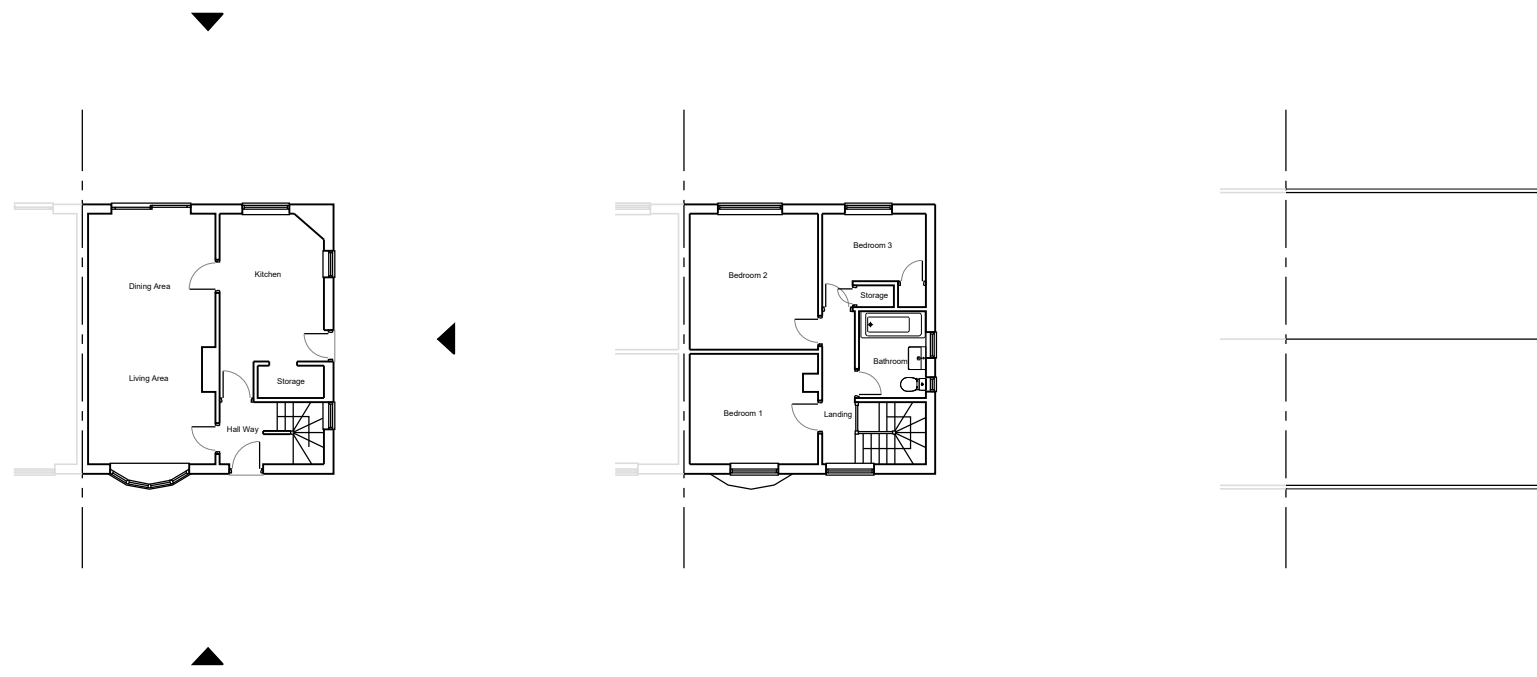


1 | EXISTING GROUND FLOOR PLAN  
1:200 | A1

2 | EXISTING FIRST FLOOR PLAN  
1:200 | A1


3 | EXISTING ROOF PLAN  
1:200 | A1

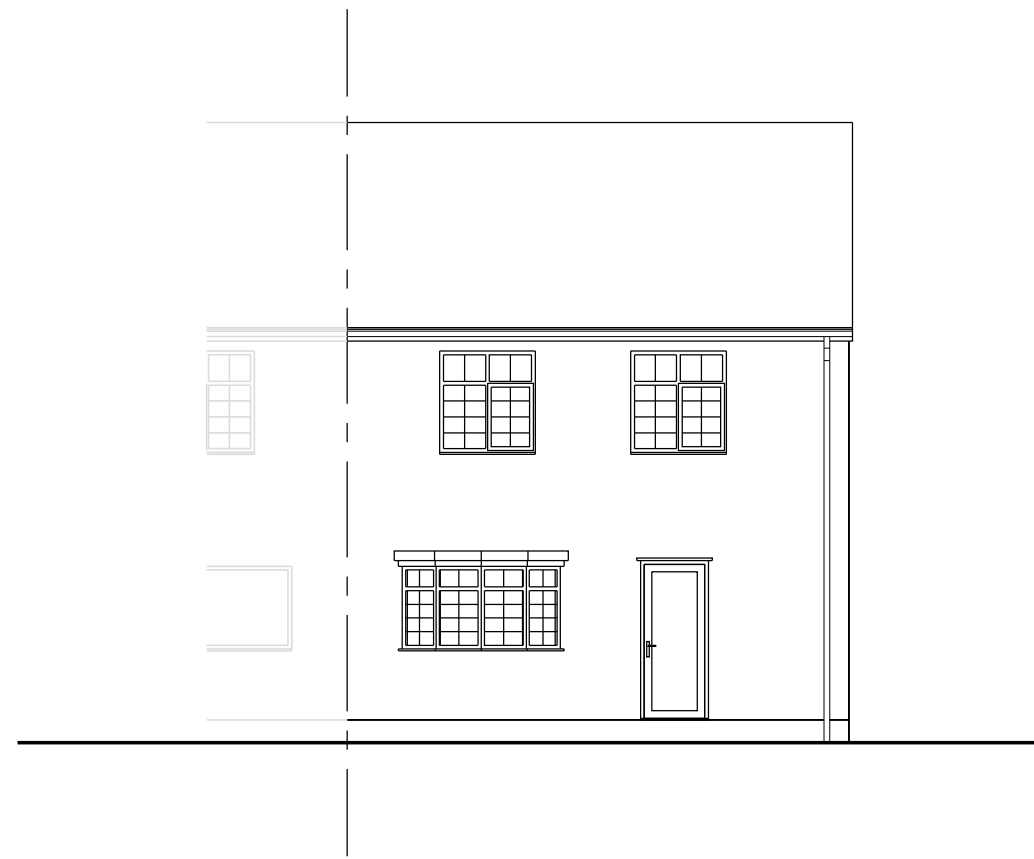

1 | EXISTING FRONT ELEVATION  
1:100 | A2

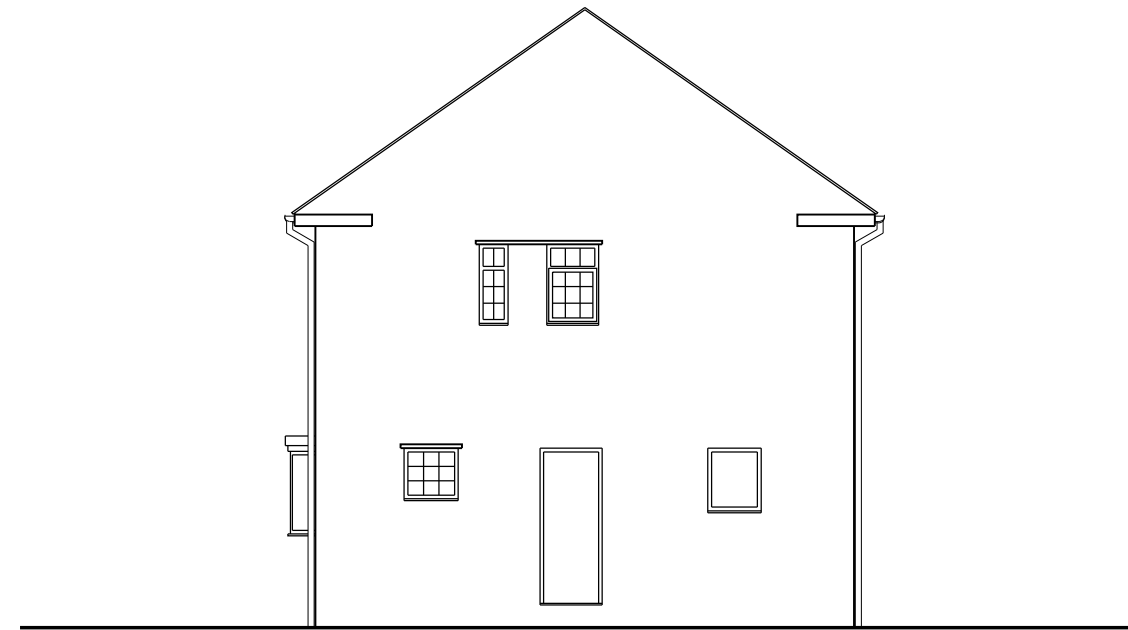

2 | EXISTING SIDE ELEVATION  
1:100 | A2

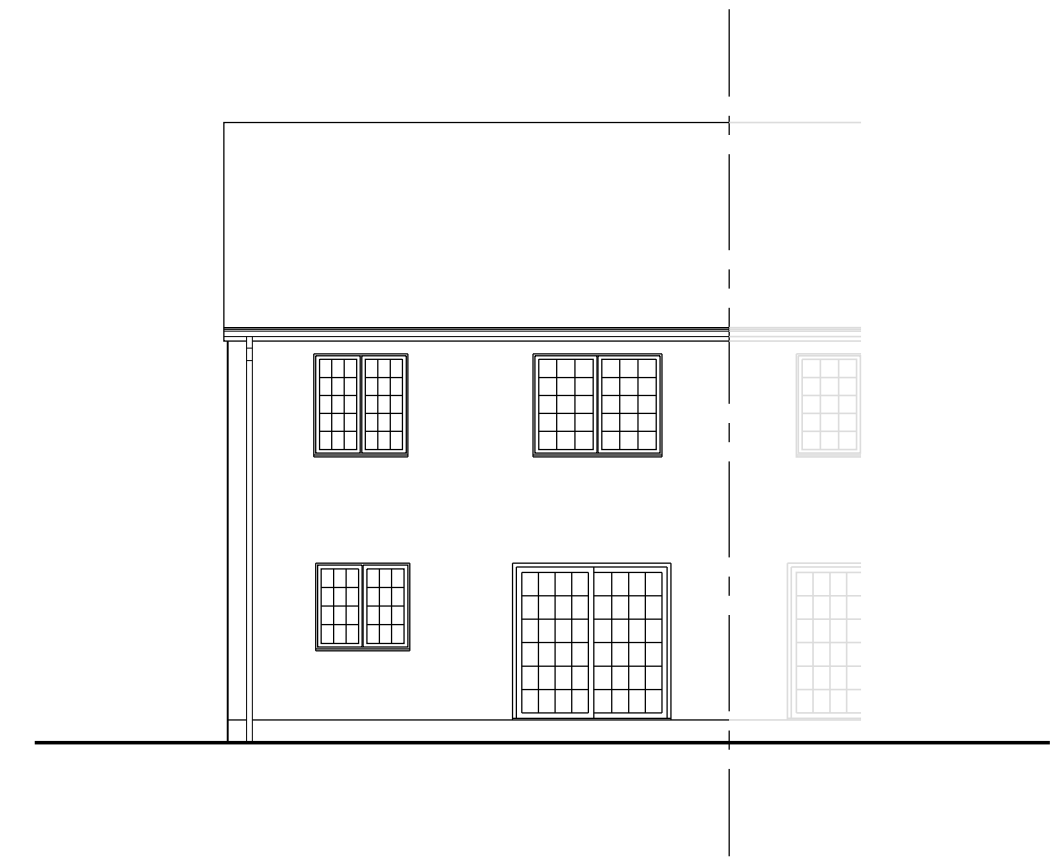

3 | EXISTING REAR ELEVATION  
1:100 | A2



SCALE BAR 1:100

Notes - Copyright in this drawing remains the property of 4DR Architectural Solutions Limited. - Do not scale this drawing. Work to figured dimensions only. - Contractors and consultants are to advise 4DR Architectural Solutions Limited of any discrepancies.	Revision	Date	By	Chkd	Project 19 CAMELIA ROAD COVENTRY CV2 1LB	Drawing EXISTING FRONT, SIDE AND REAR ELEVATIONS			Client			
		A	A	A		Scale 1:100   A2	Dated 02.07.23	Job No. 23-01_029	Drawing No. D 003	Drawn by DR		Checked ZZ
Birmingham Office M. +4477602576780 F. 0121 786 8008 E. 4dra.co.uk												