


Myrtle Grove

98m

Cres

Poplar Rd

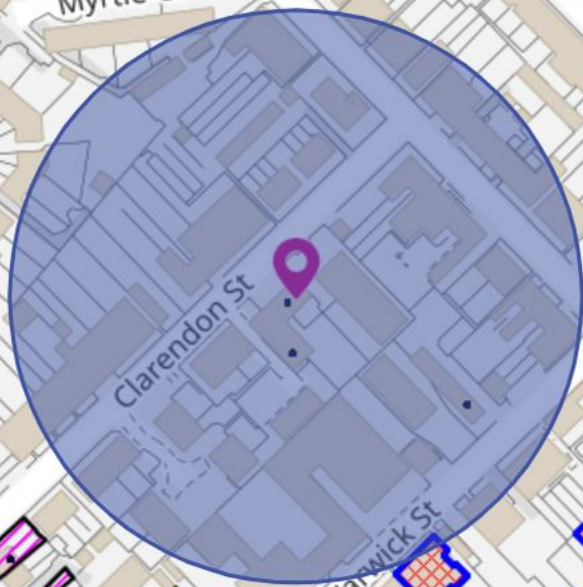

Clarendon St



Moor St

Warwick St




Arden




Earlsdon St

This drawing is the copyright of LDM Design.
 All dimensions to be checked on site.
 Do not scale.
 All levels to be checked on site and refer to Ordnance Survey Datum Newlyn unless alternative datum given.
 All errors and omissions to be reported to the Architect prior to commencement.
 This drawing must be read in conjunction with the relevant specification clauses.
 This drawing must not be used on site unless issued for construction.

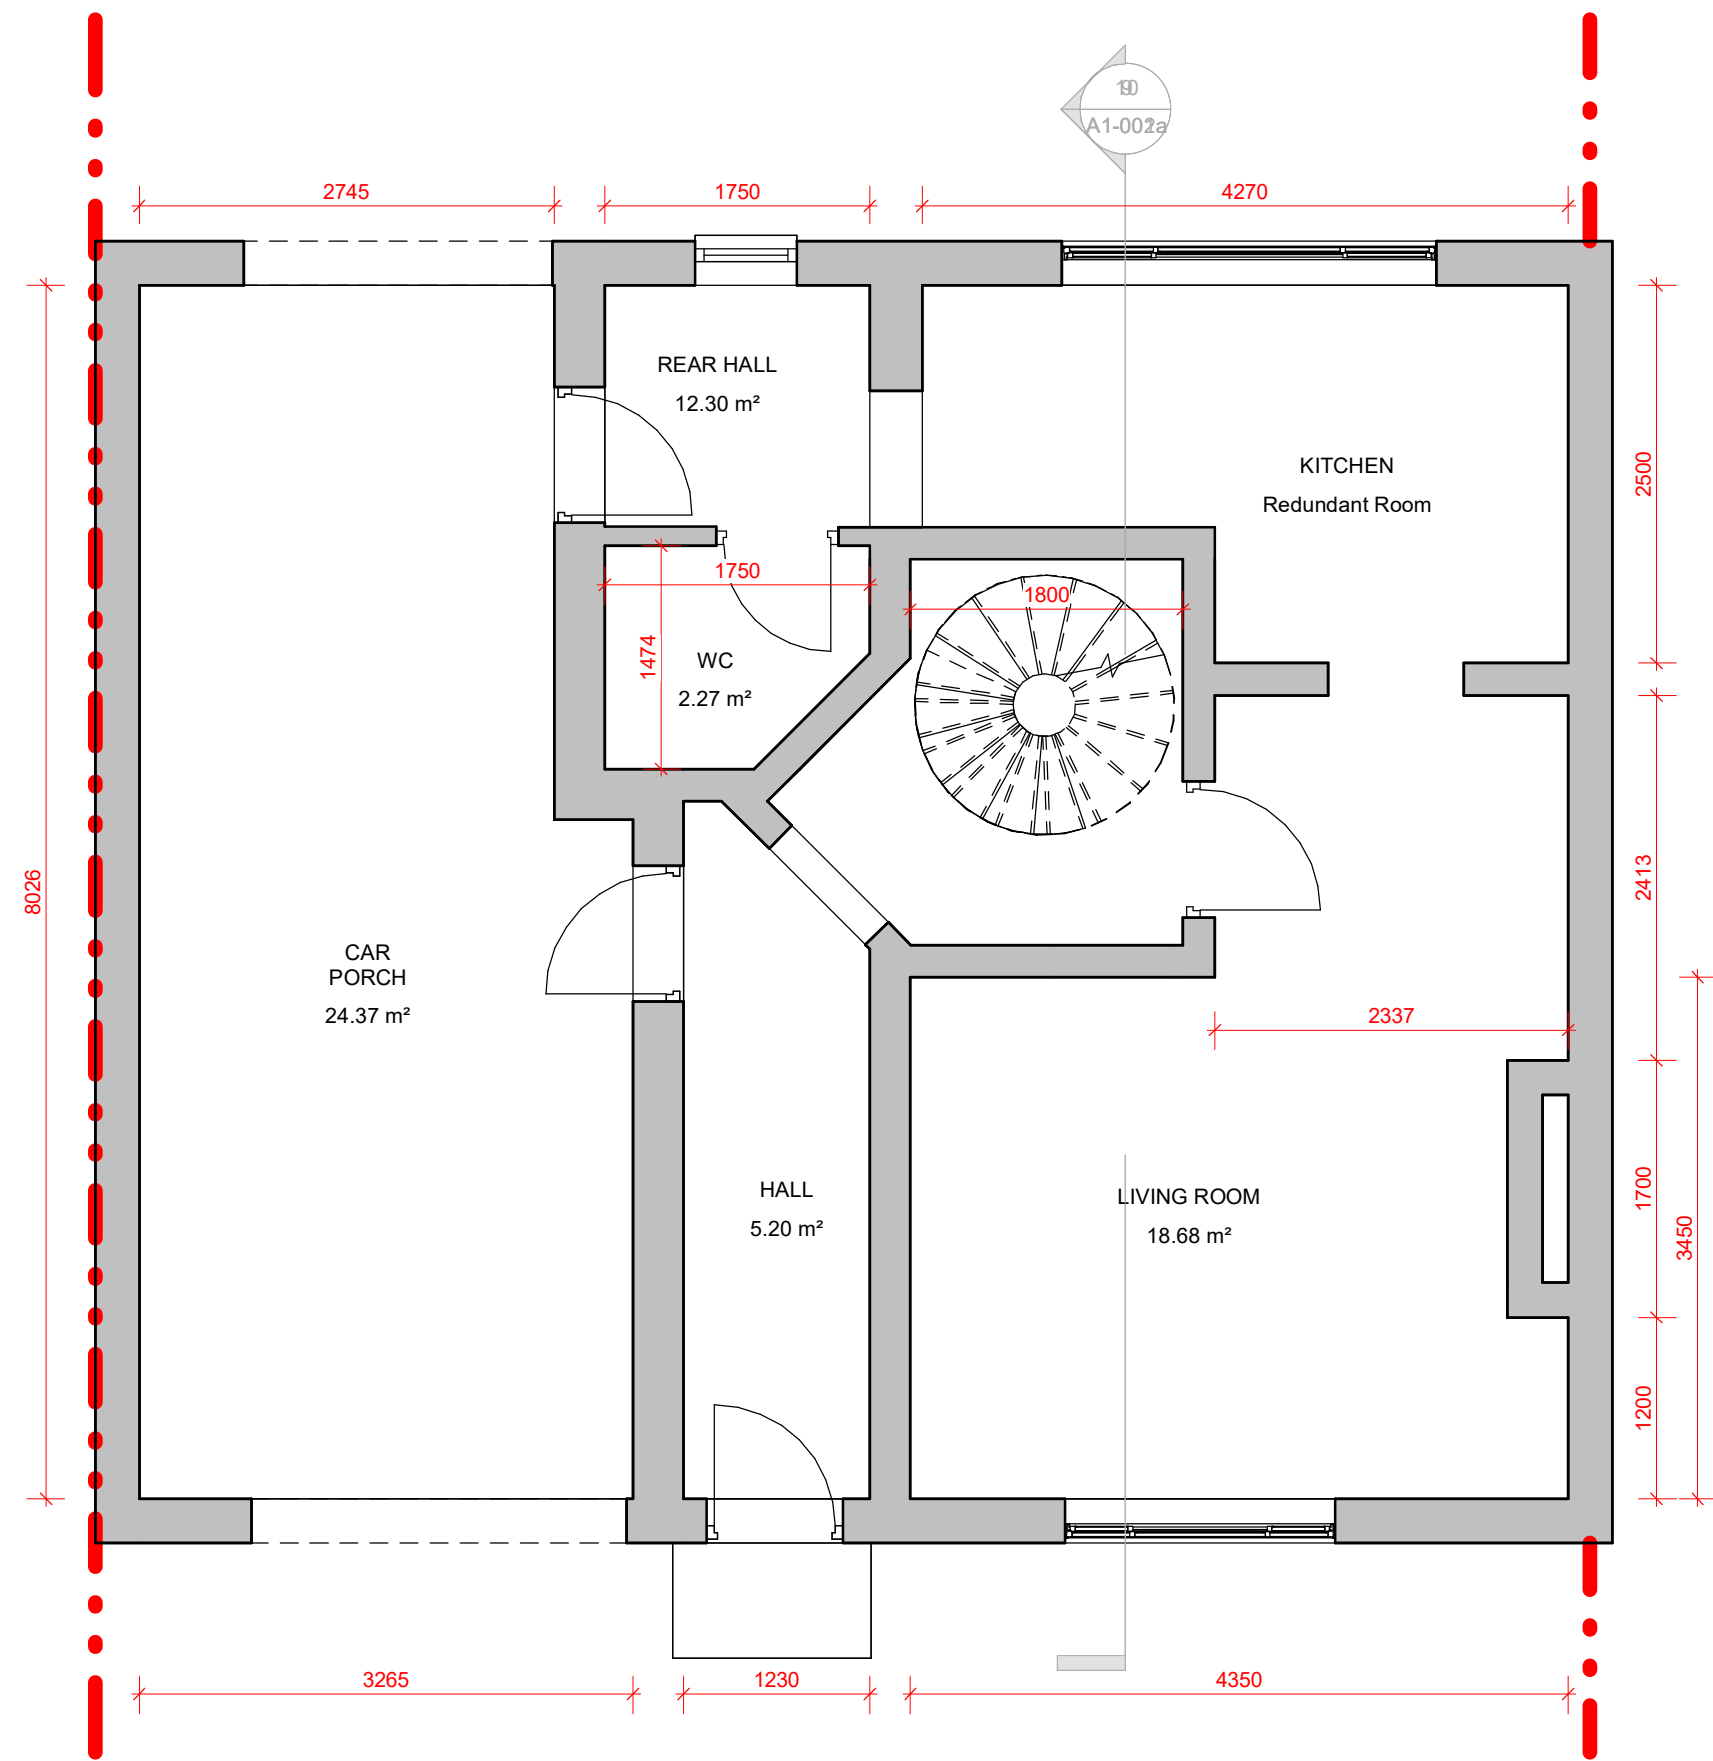


Existing Ground Floor

1 : 50

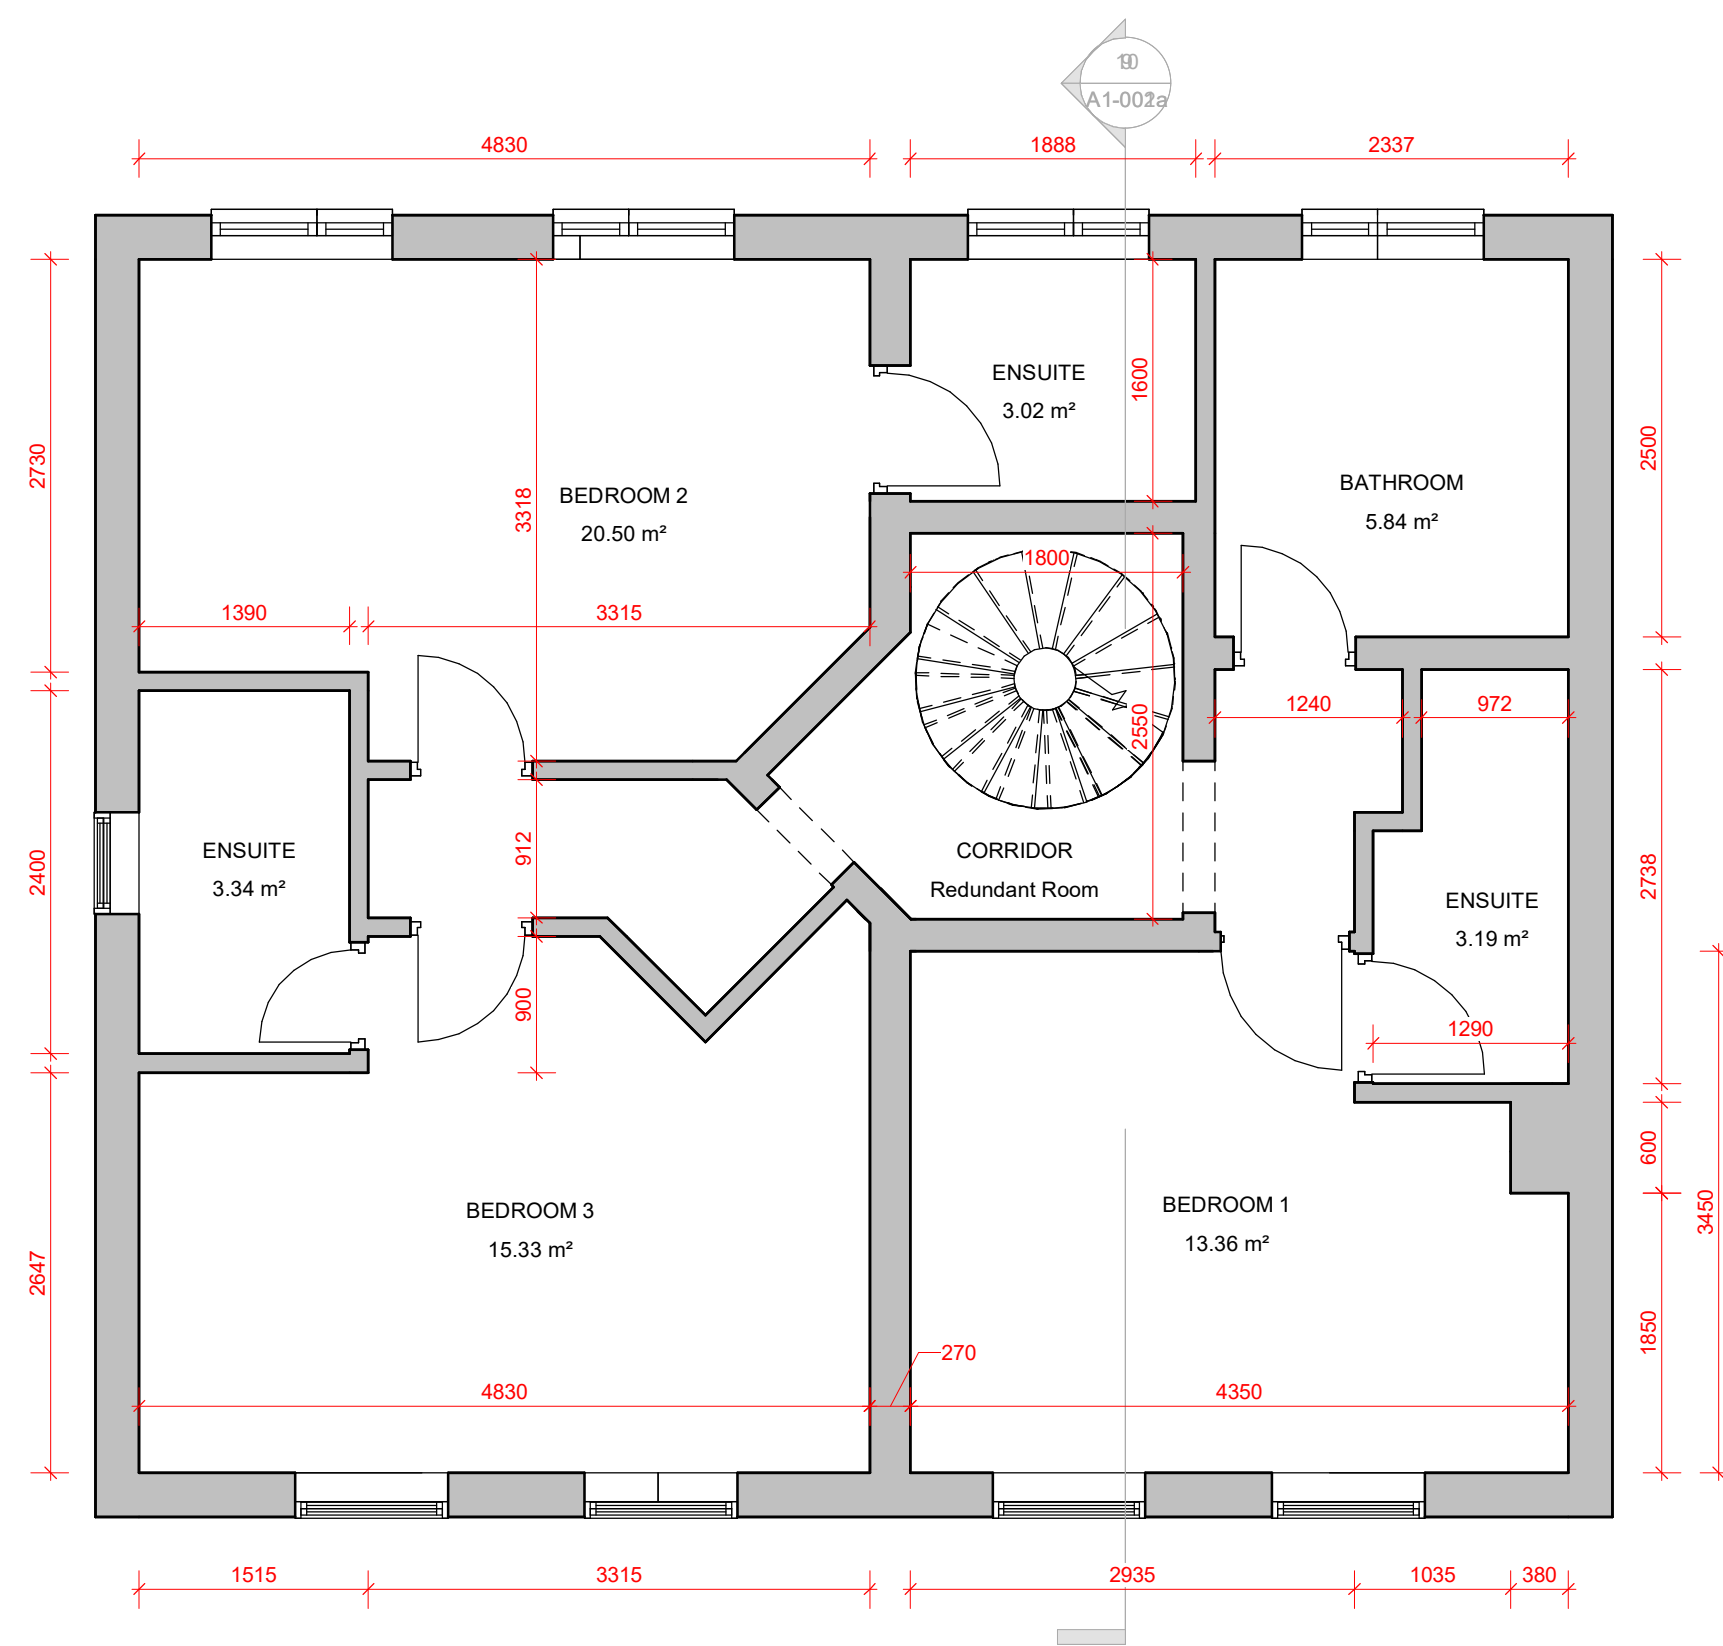


Existing First Floor

1 : 50

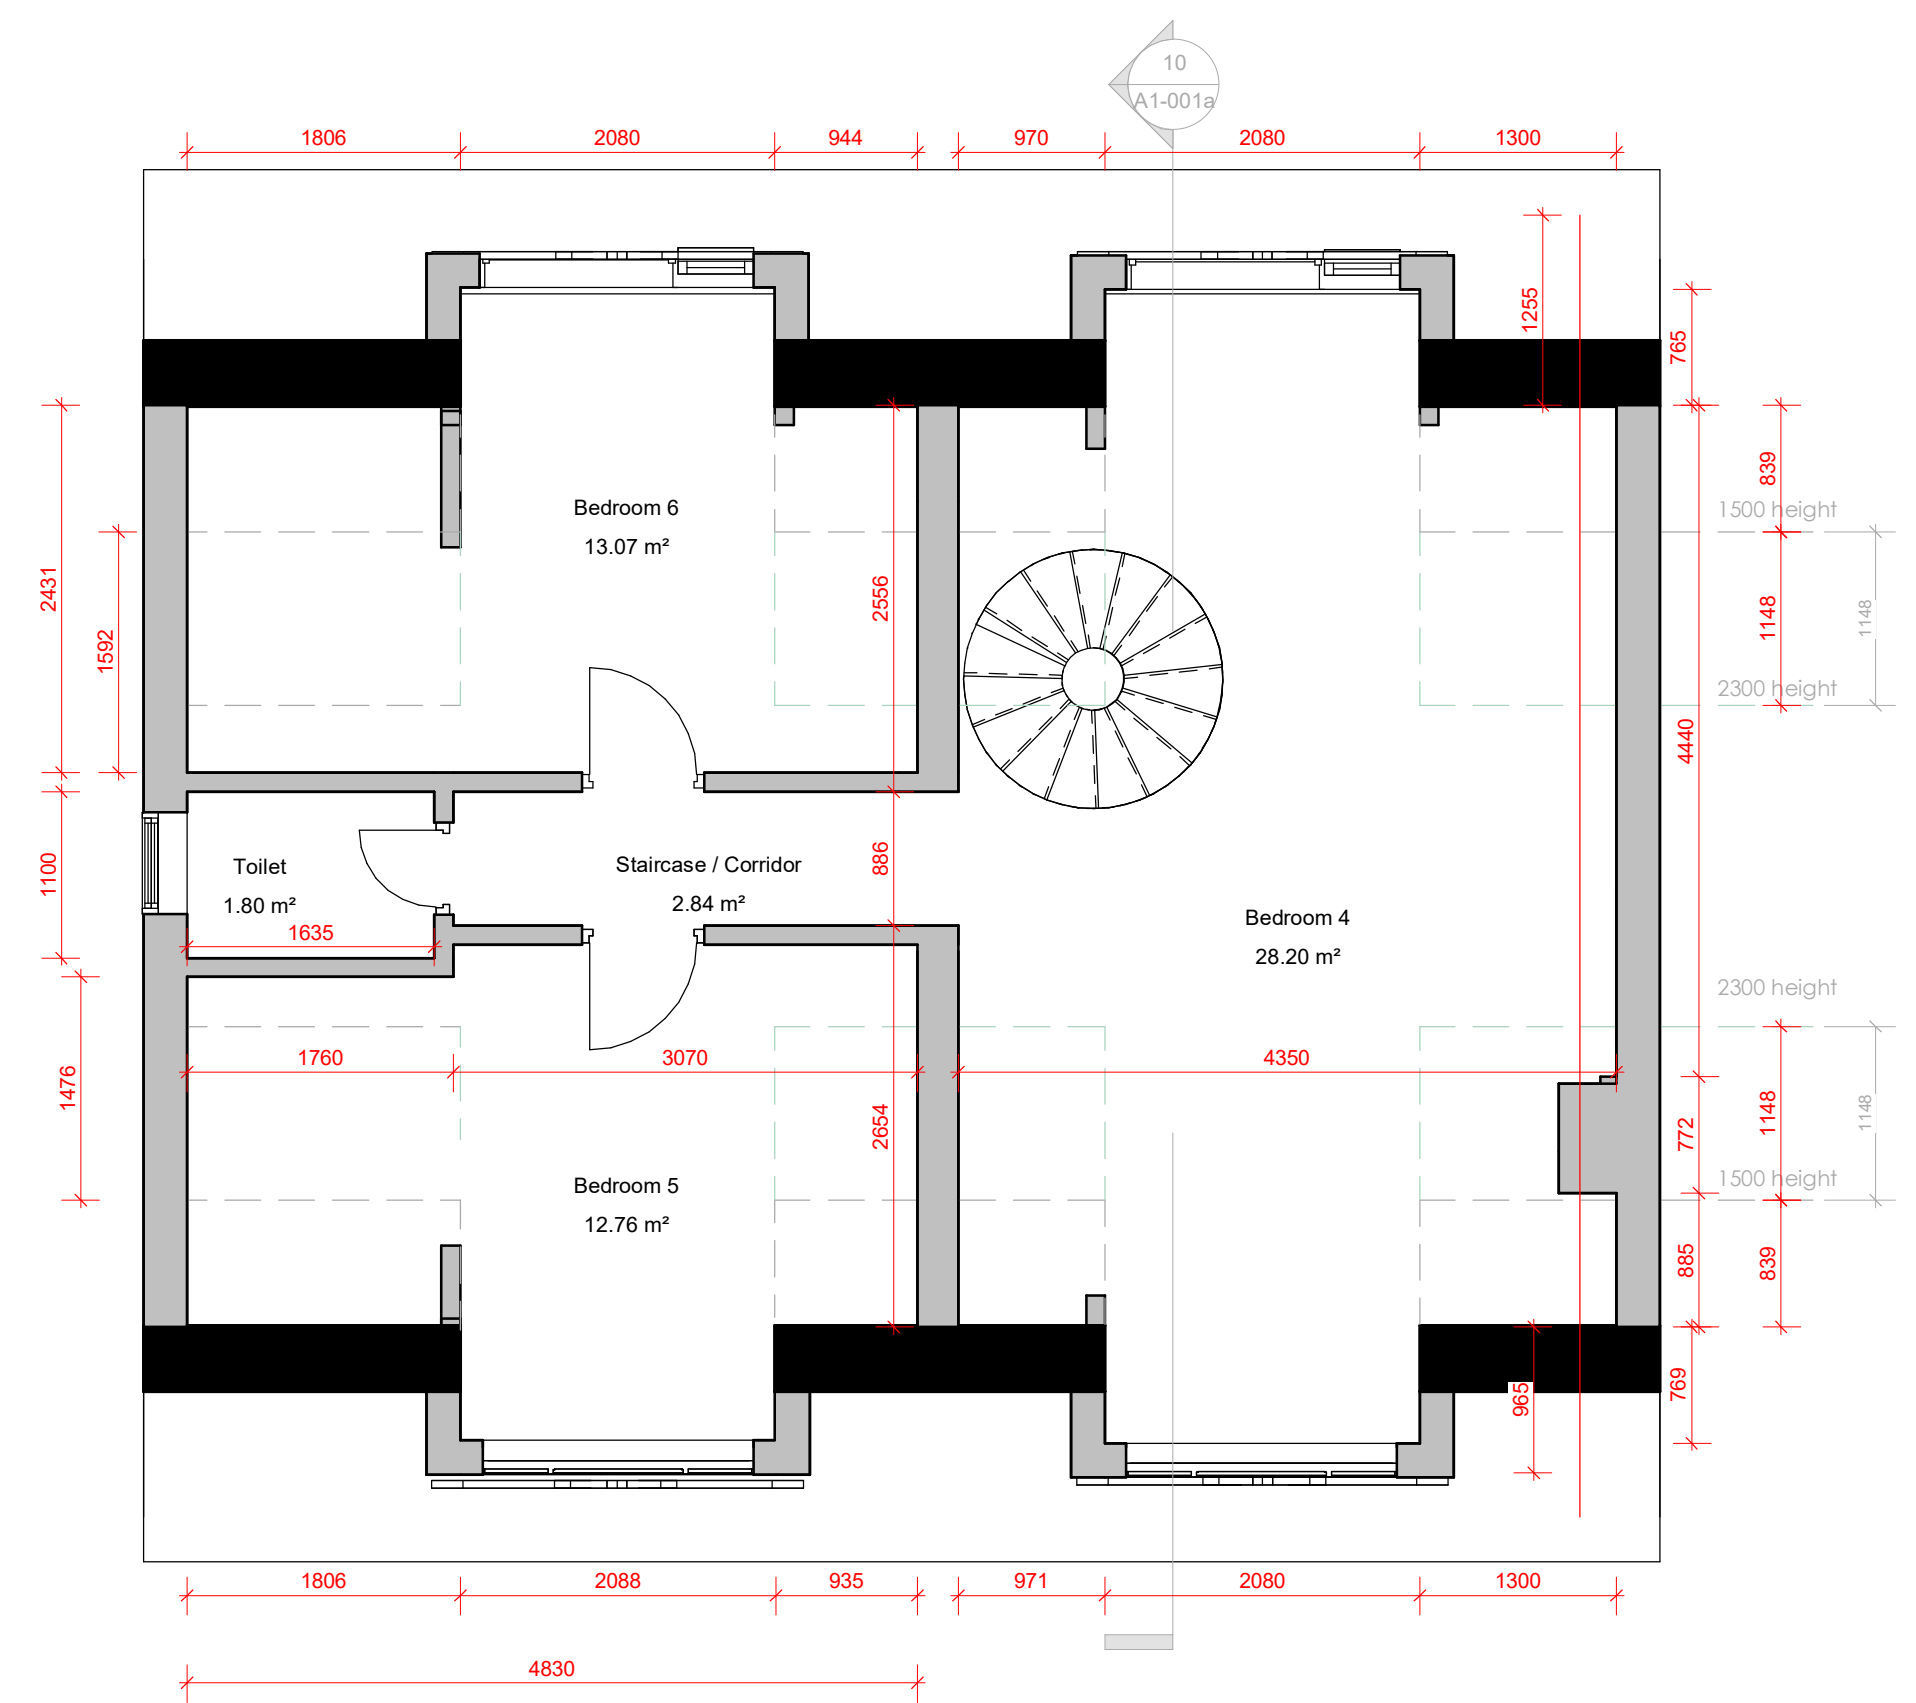


Existing Second floor

1 : 50

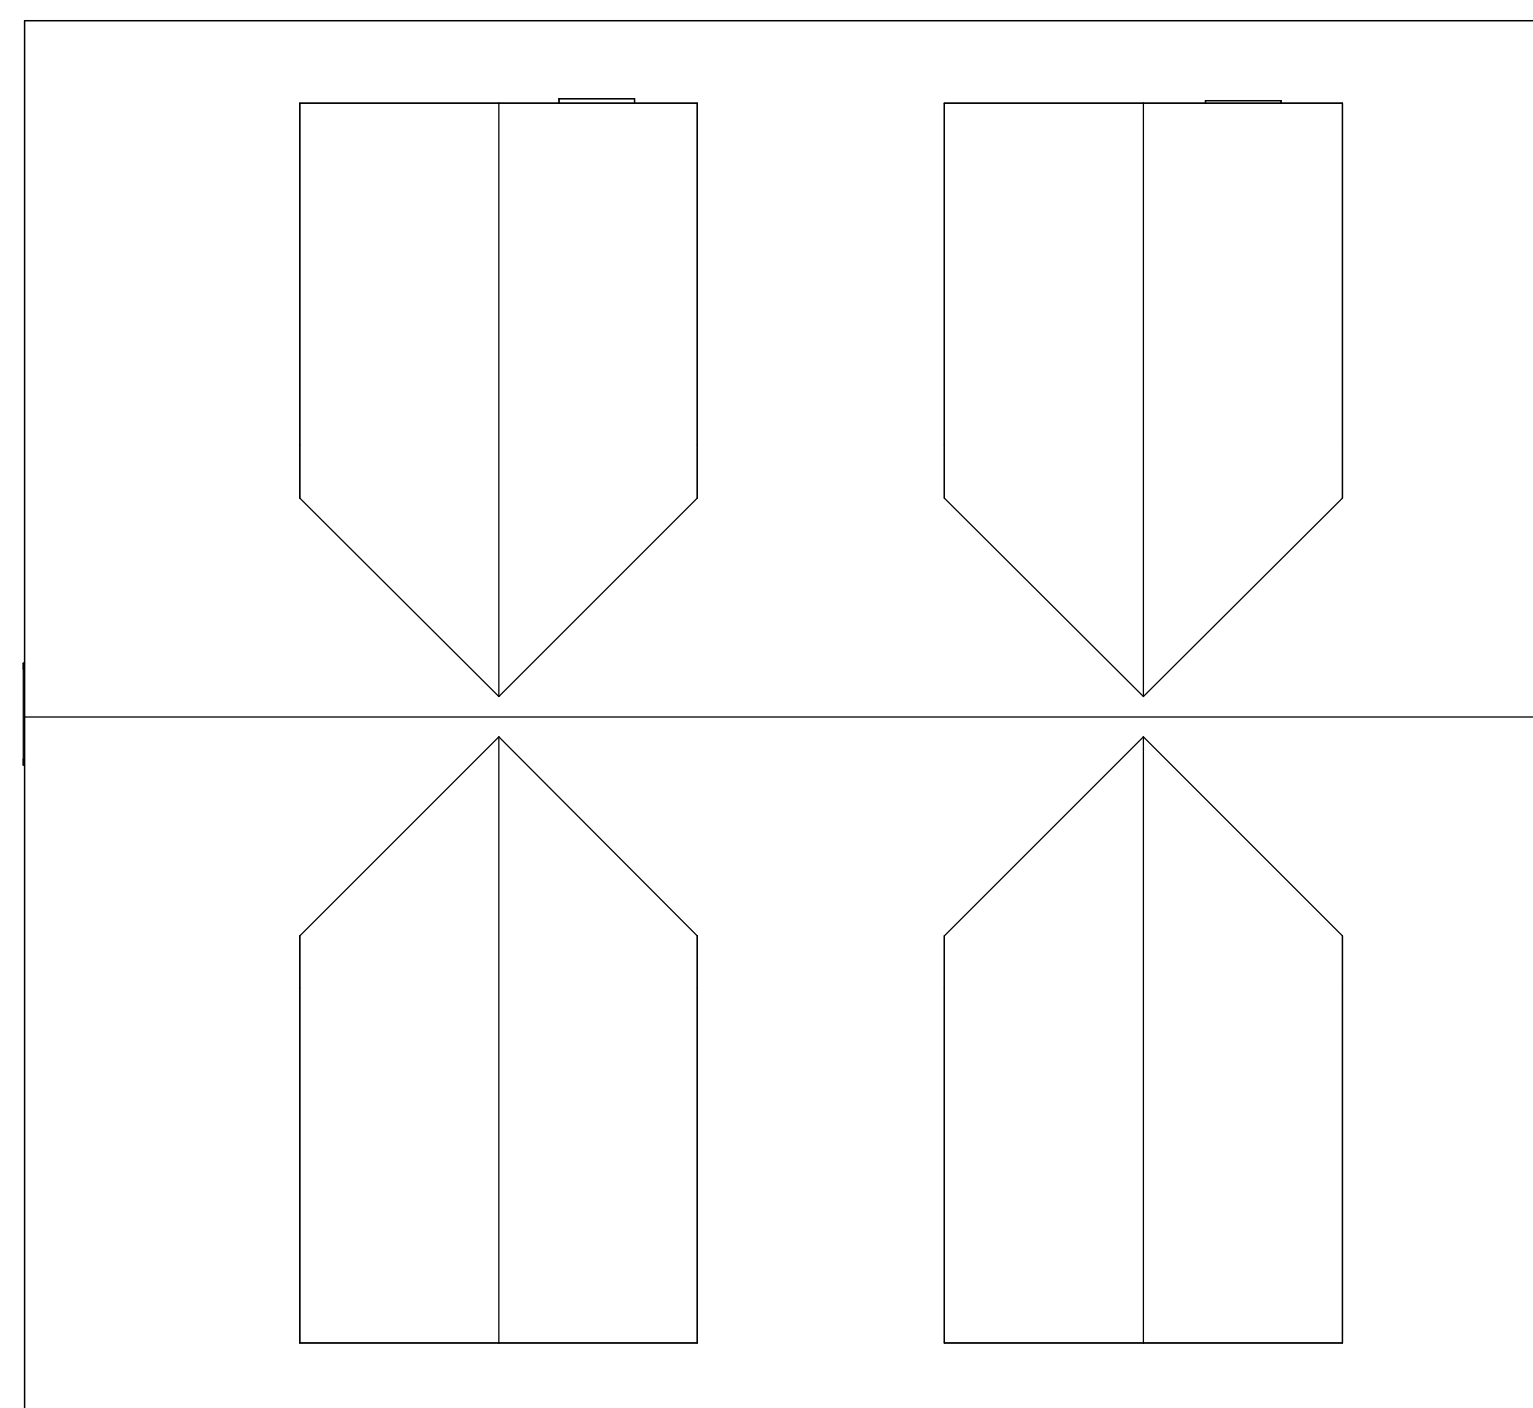


Existing Roof Plan

1 : 50

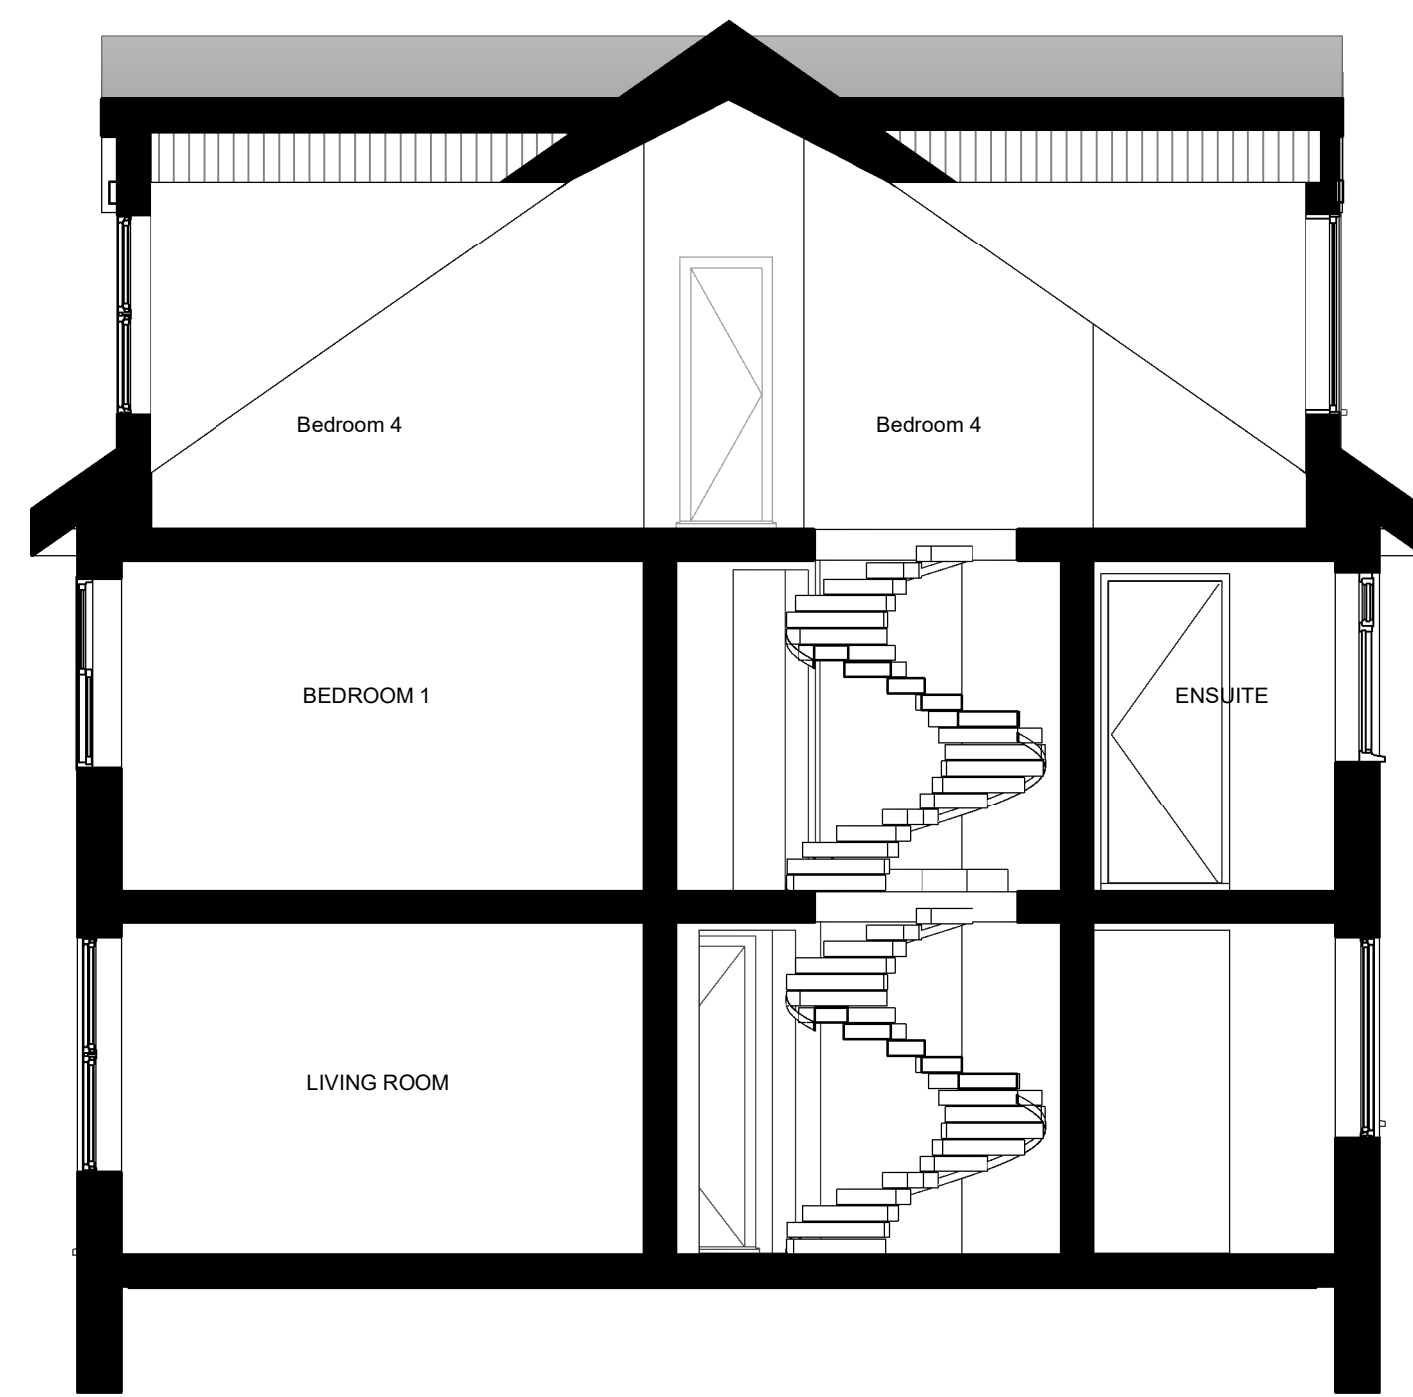



Existing Section 1

1 : 50

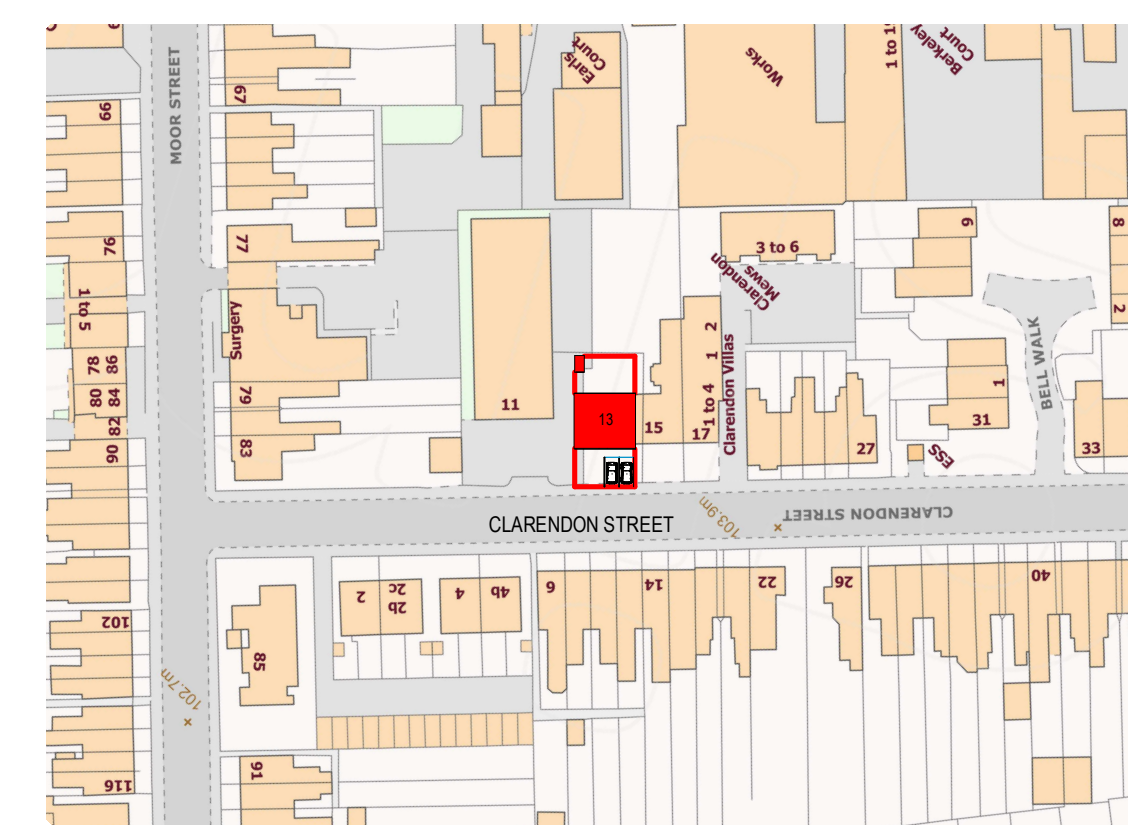


Location Plan

1 : 1250

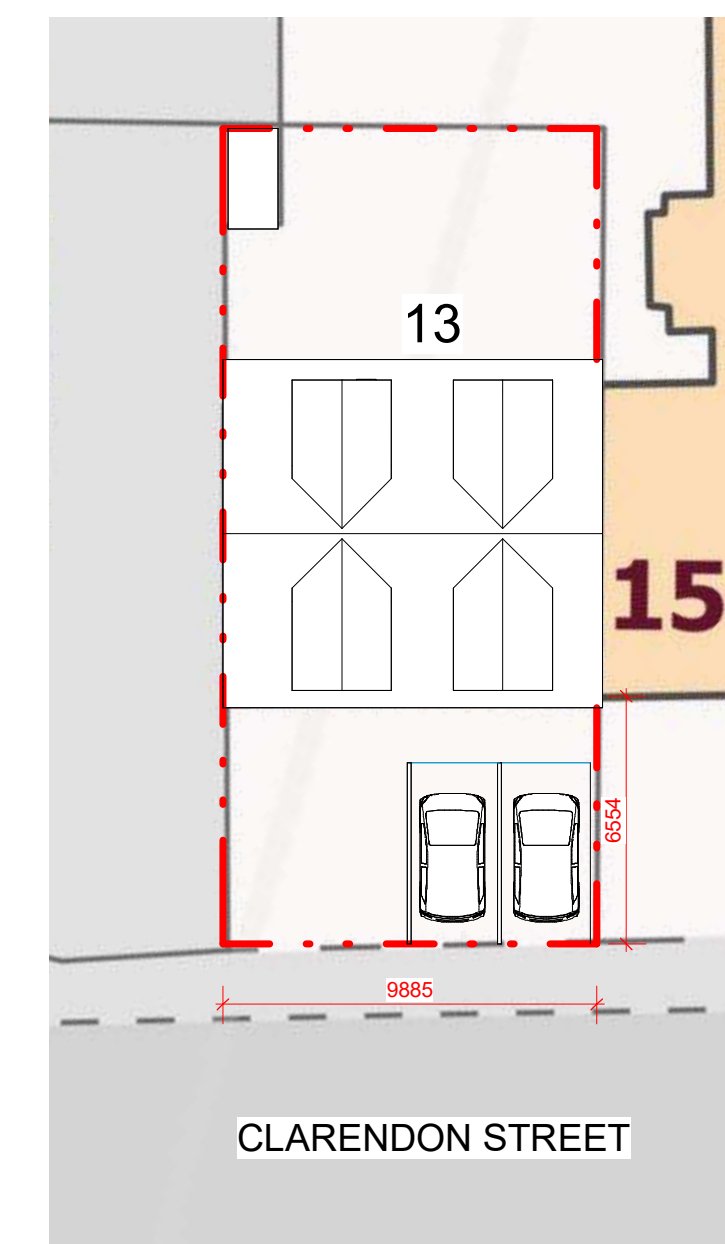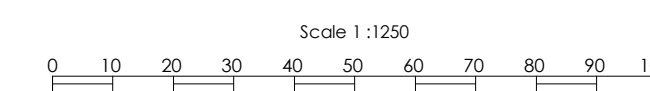

Existing Site Plan

1 : 200

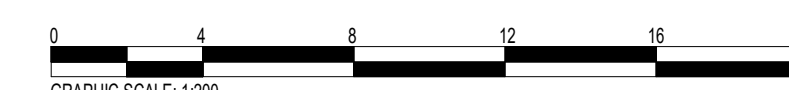

LDM Design

PROJECT: 13 Clarendon Street Coventry CV5 6EW

SHEET: Planning Drawings

CLIENT: DI ZAHO

Scale (@ A1): As indicated

Drawn by:	RI	DRAWING NUMBER:	A1-002a	REV:	E
Checked by:	KK				


Legend

- Room 1
- Room 4
- Room 2
- Room 5
- Room 3


This drawing is the copyright of LDM Design.
 All dimensions to be checked on site.
 Do not scale.
 All levels to be checked on site and refer to Ordnance Survey Datum. Newlyn unless alternative datum given.
 All errors and omissions to be reported to the Architect prior to commencement.
 This drawing must be read in conjunction with the relevant specification clauses.
 This drawing must not be used on site unless issued for construction.

KEY


- Proposed Walls (internal/external)
- Separating walls (between rooms)
- Upgrading existing (separating) walls
- Proposed Floor
- Proposed Roof

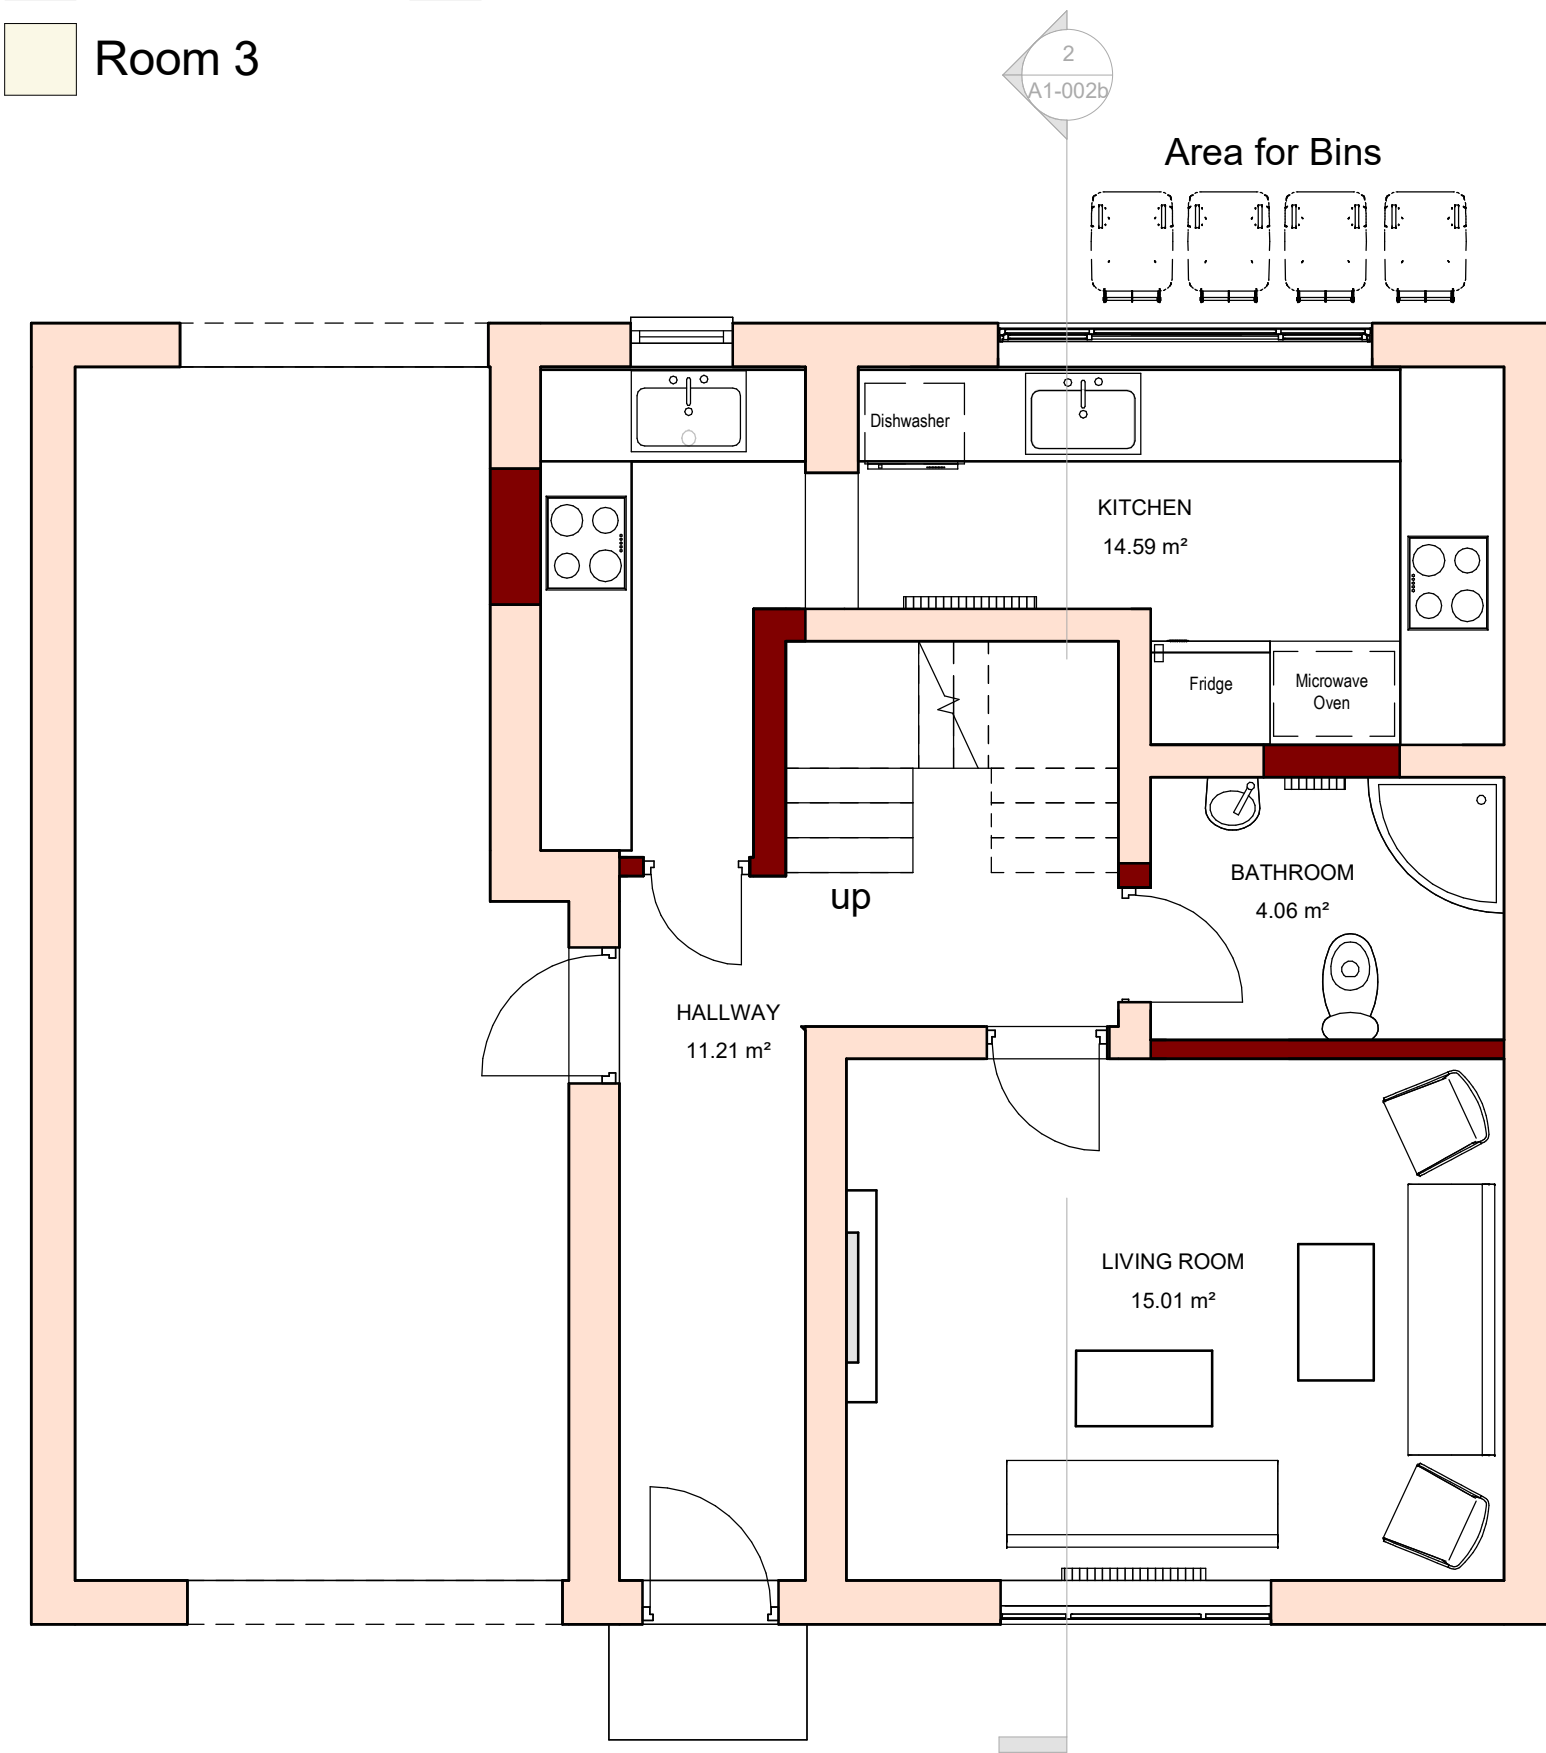


Proposed Ground Floor
1 : 50

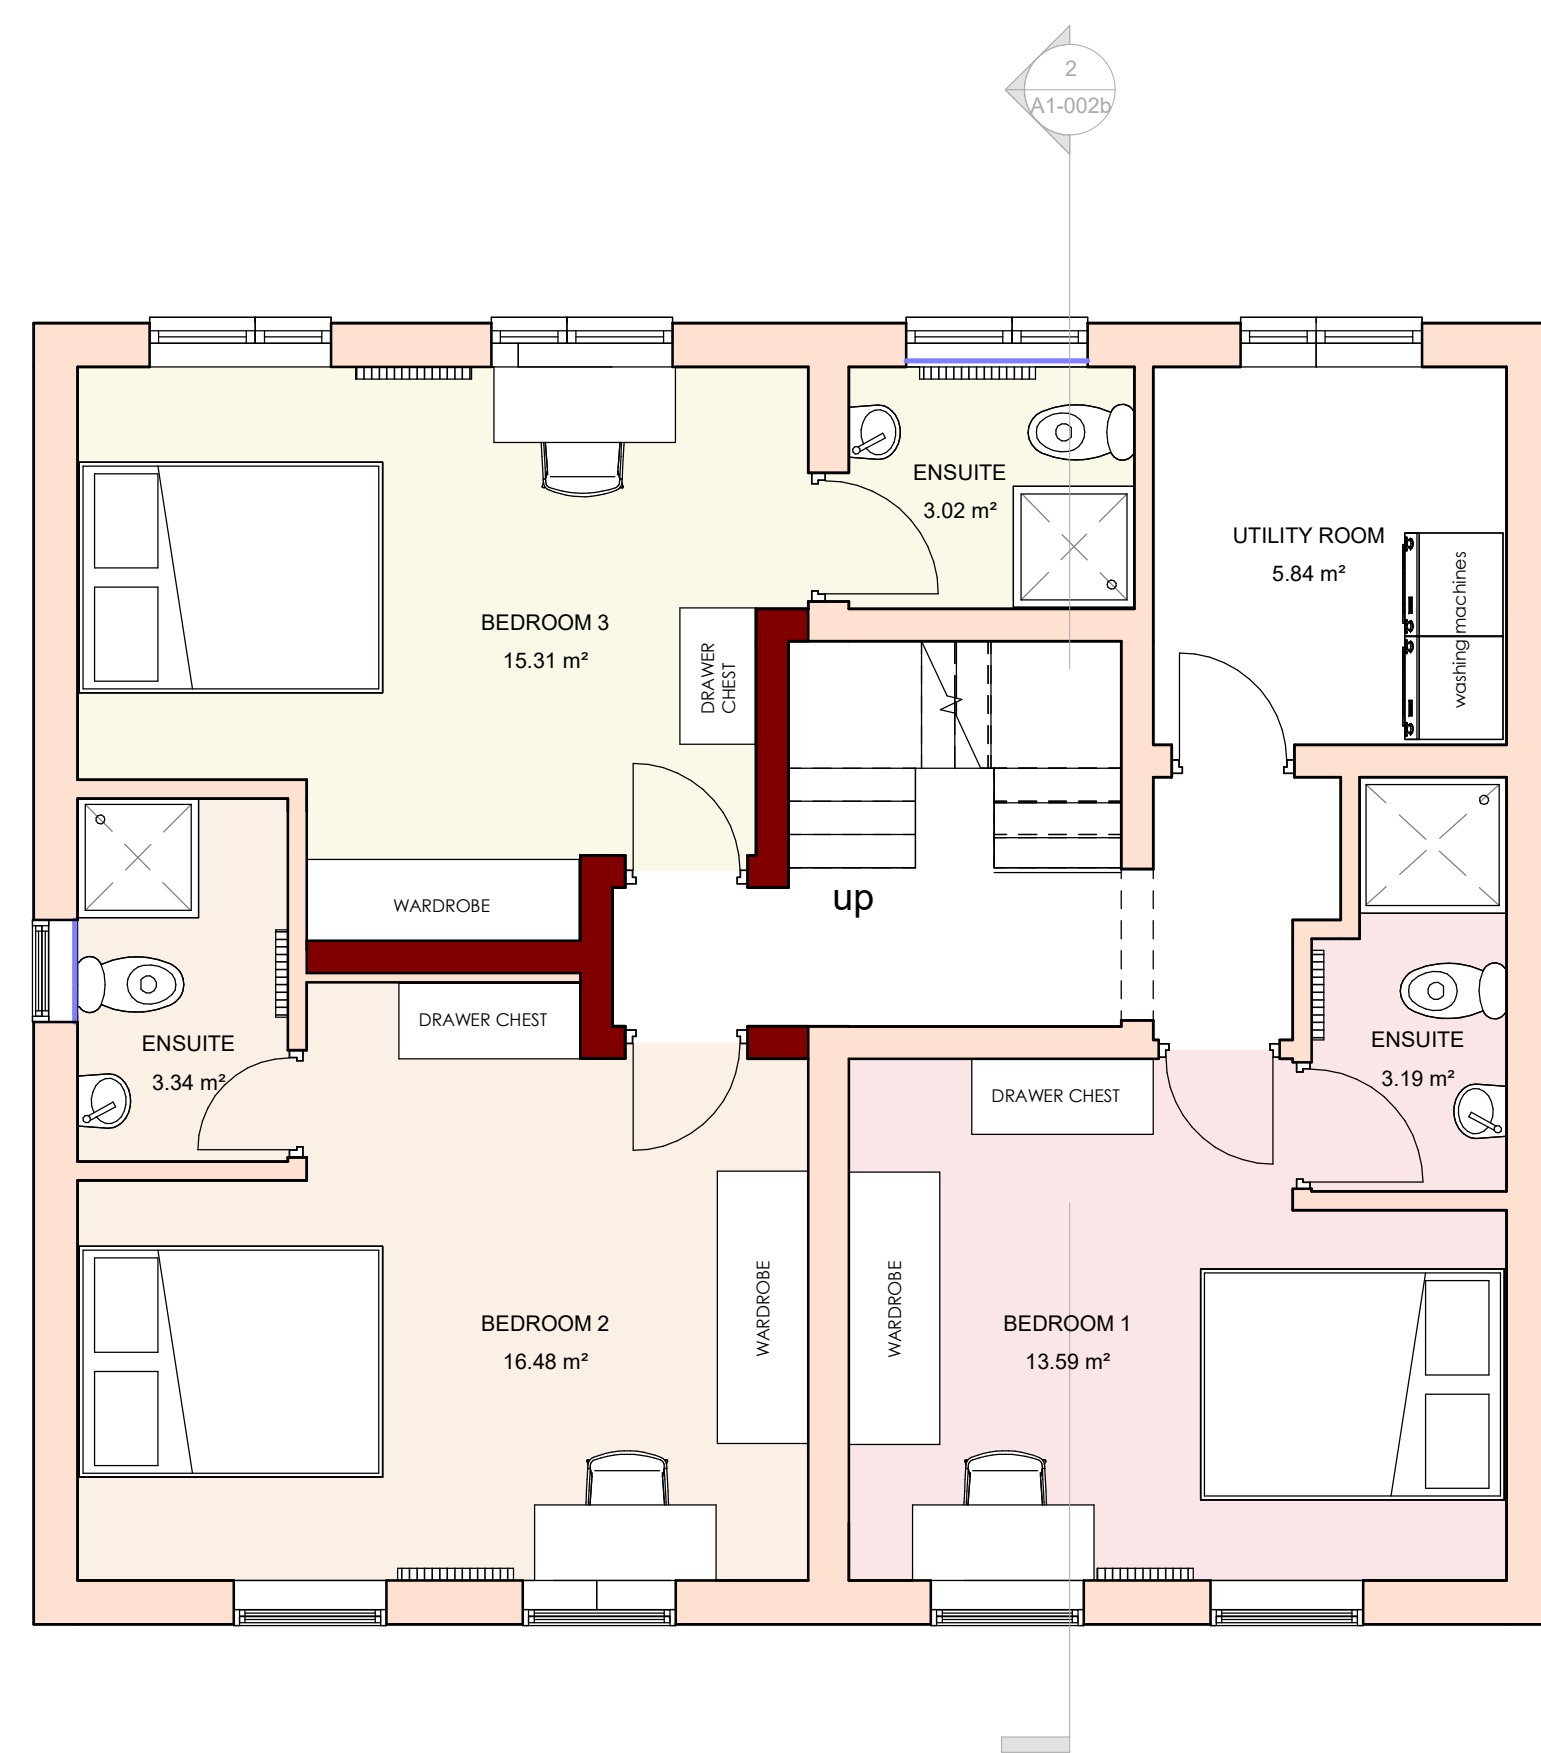


Proposed First Floor
1 : 50

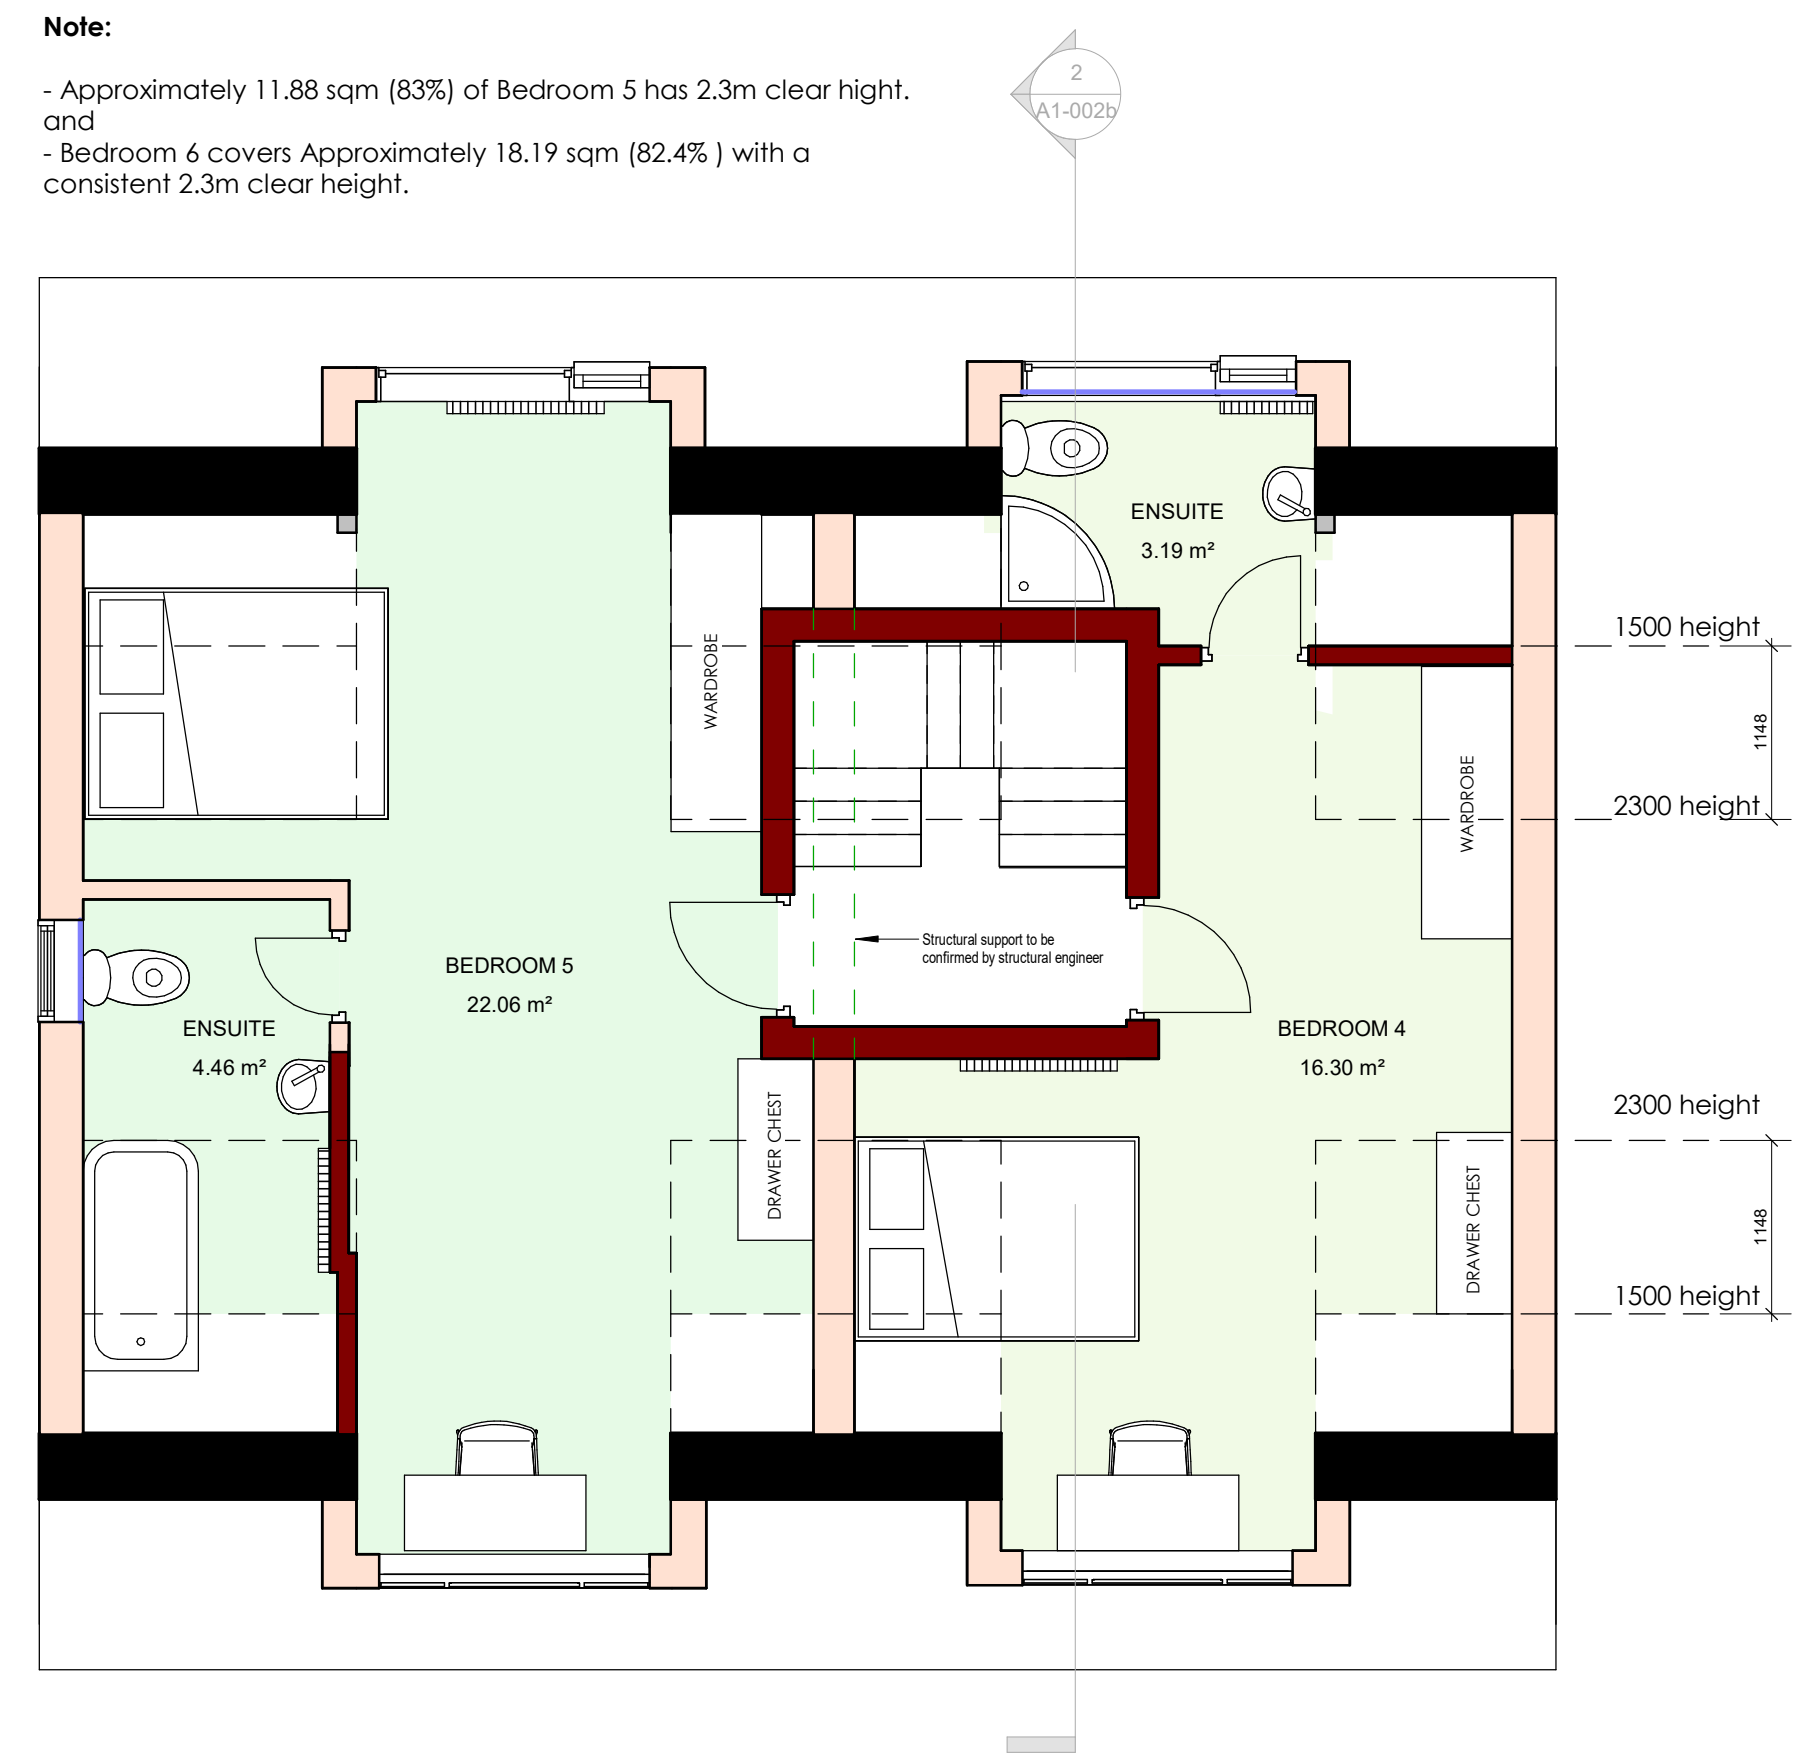

Proposed Second Floor
1 : 50

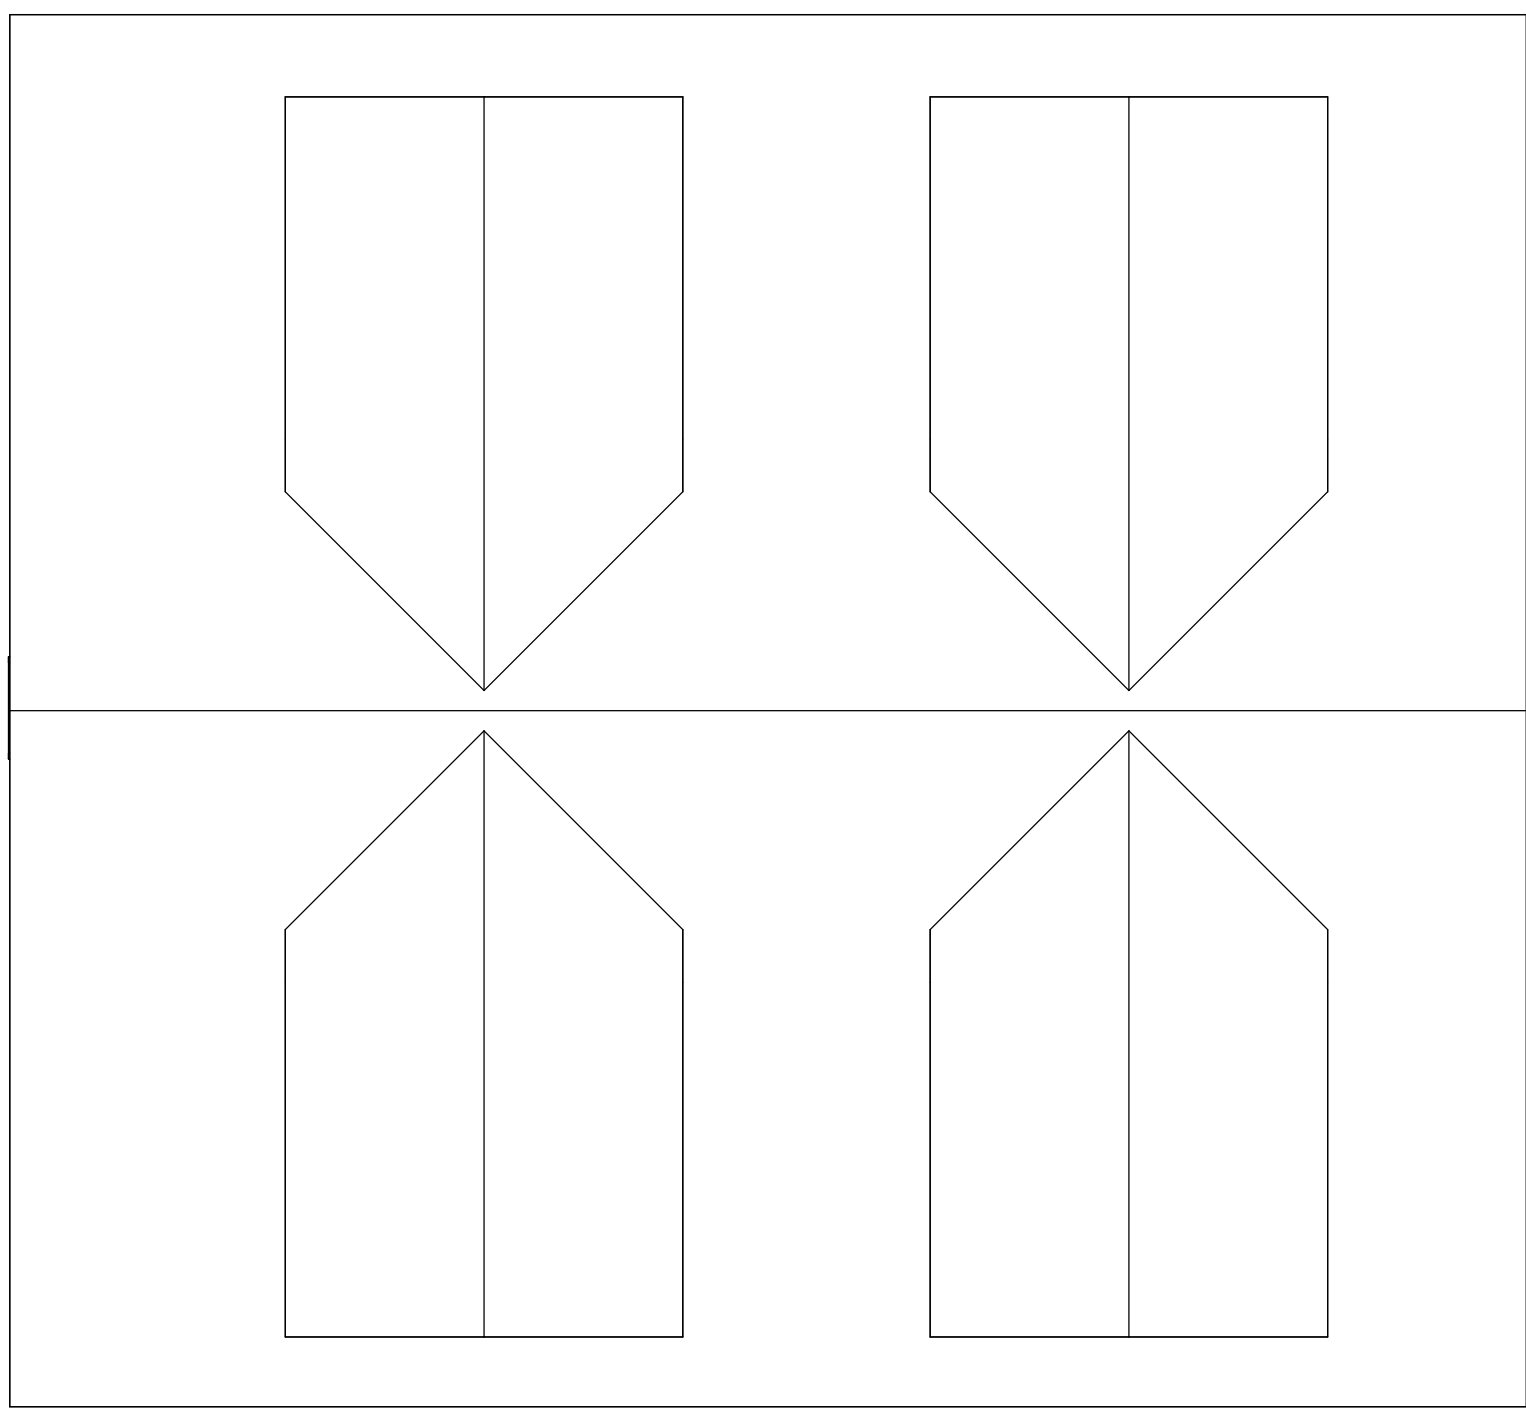





Proposed Roof Plan
1 : 50

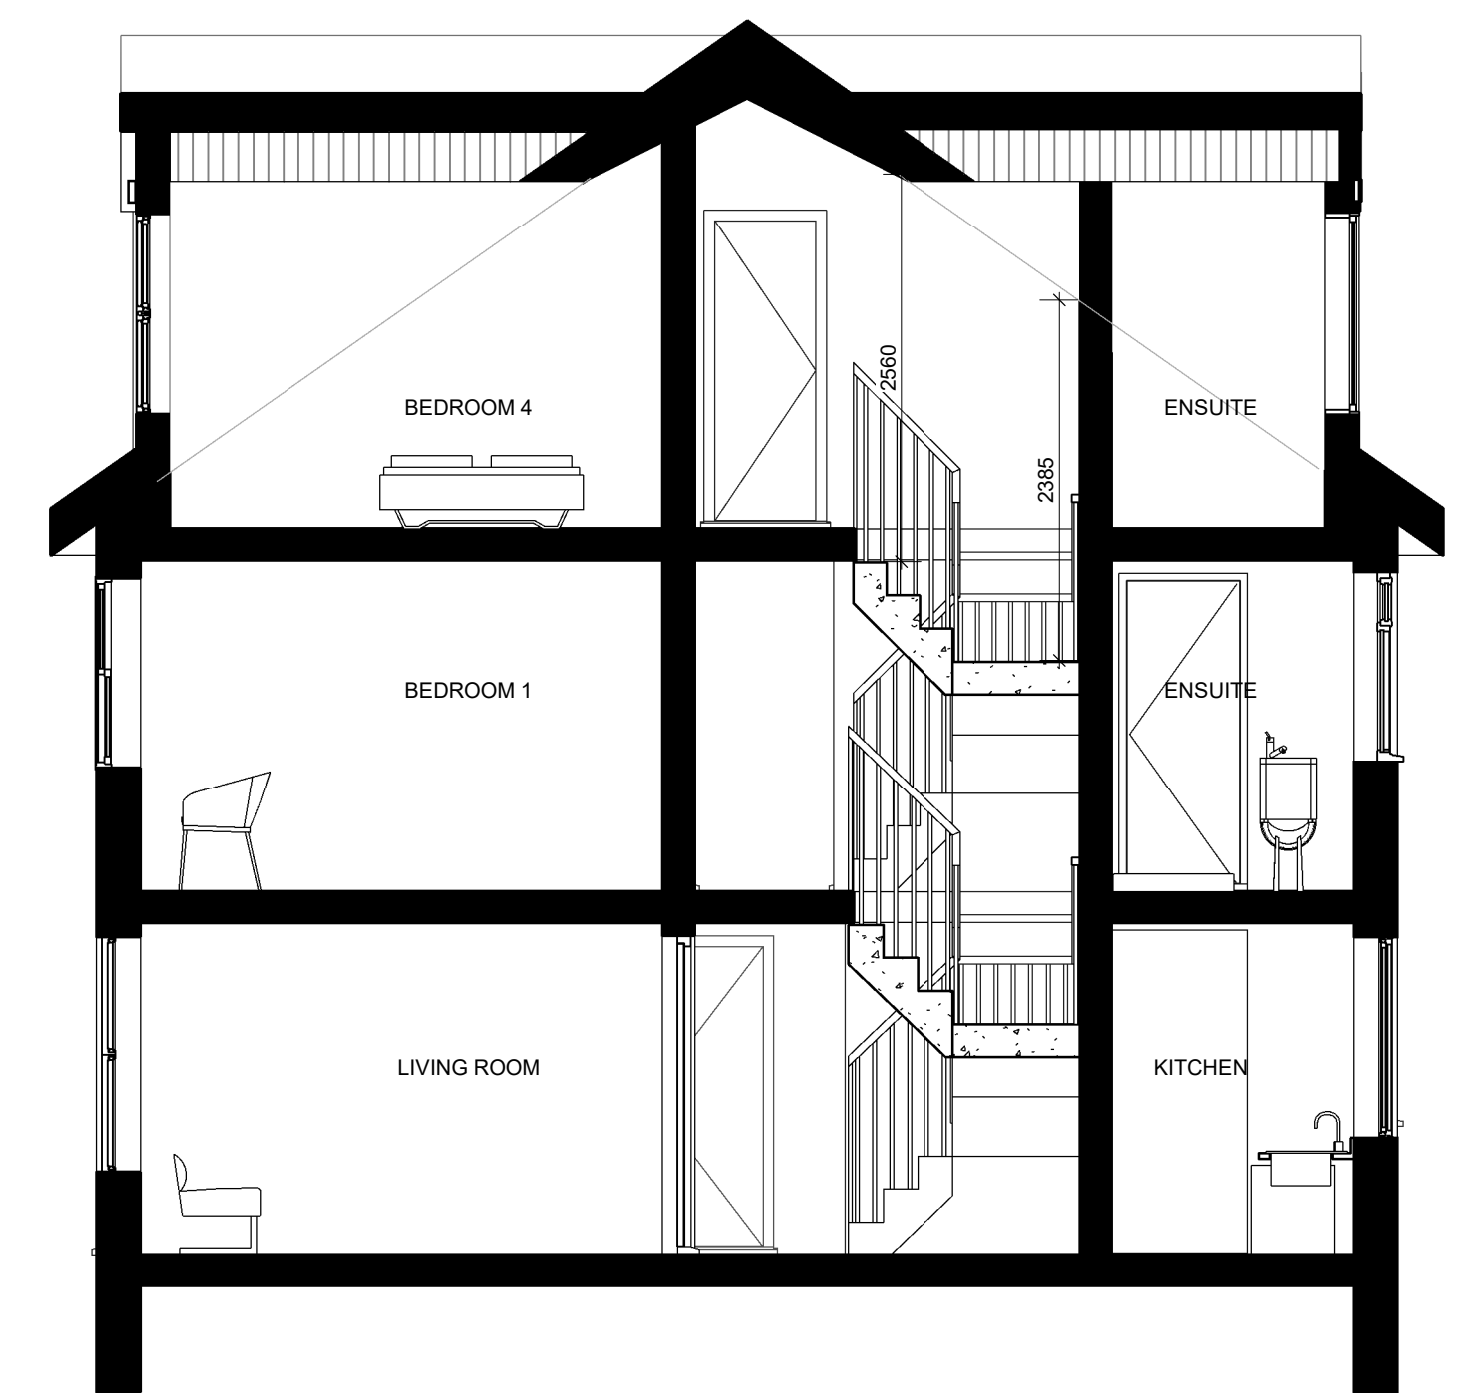

Proposed Section 1
1 : 50



Location Plan
1 : 1250

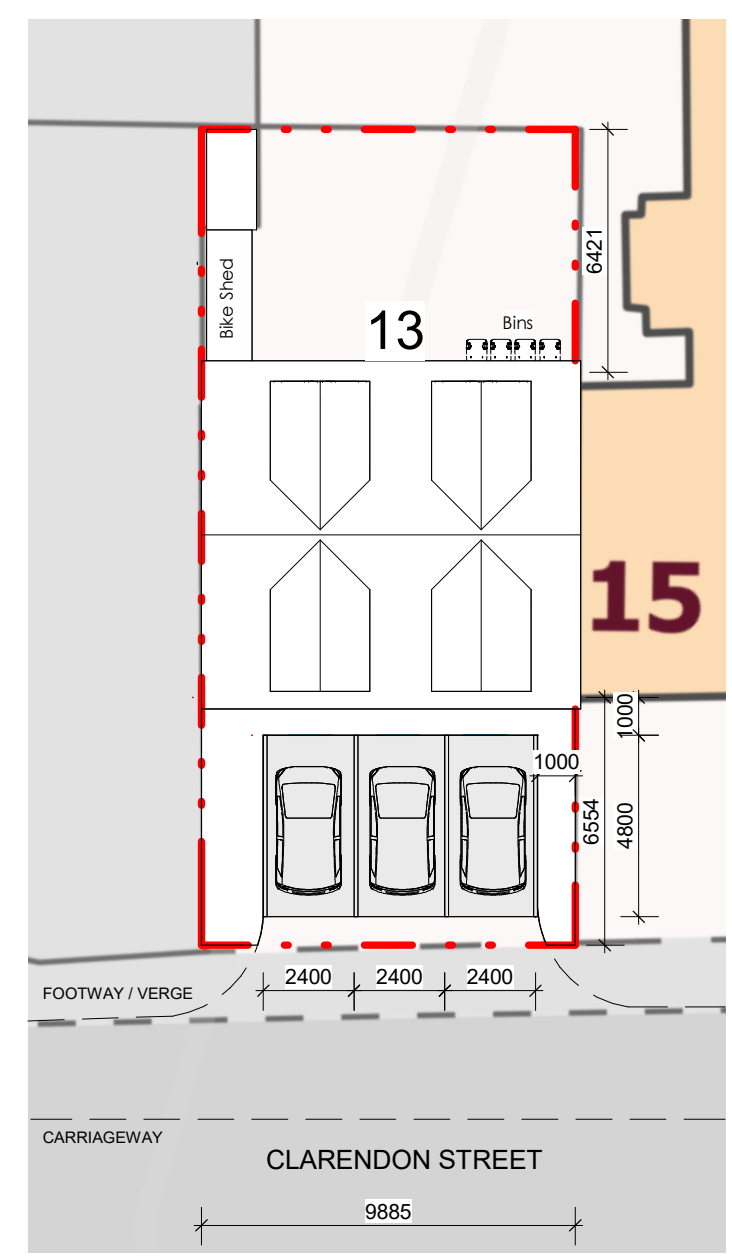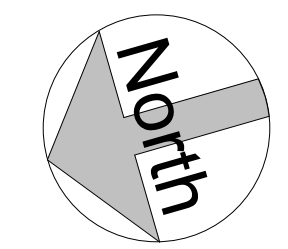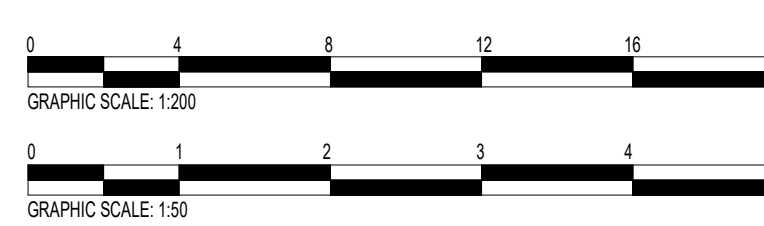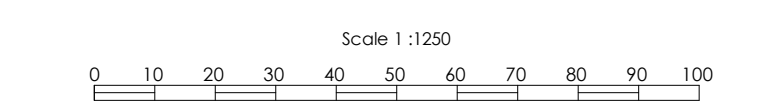

Proposed Site Plan
1 : 200

LDM Design

PROJECT: 13 Clarendon Street Coventry CV5 6EW

SHEET: Proposed Drawings

CLIENT: DI ZAHO

Scale (@ A1): As indicated

Drawn by: BA	DRAWING NUMBER: A1-002b	REV: H
Checked by: KK		

Note:

- Approximately 11.88 sqm (83%) of Bedroom 5 has 2.3m clear height, and
- Bedroom 6 covers Approximately 18.19 sqm (82.4%) with a consistent 2.3m clear height.