




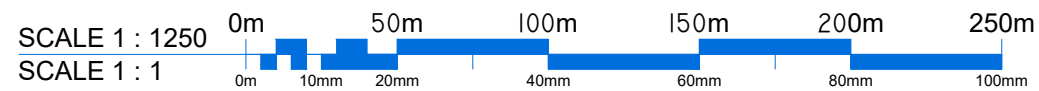



SITE PLAN...scale 1:1250

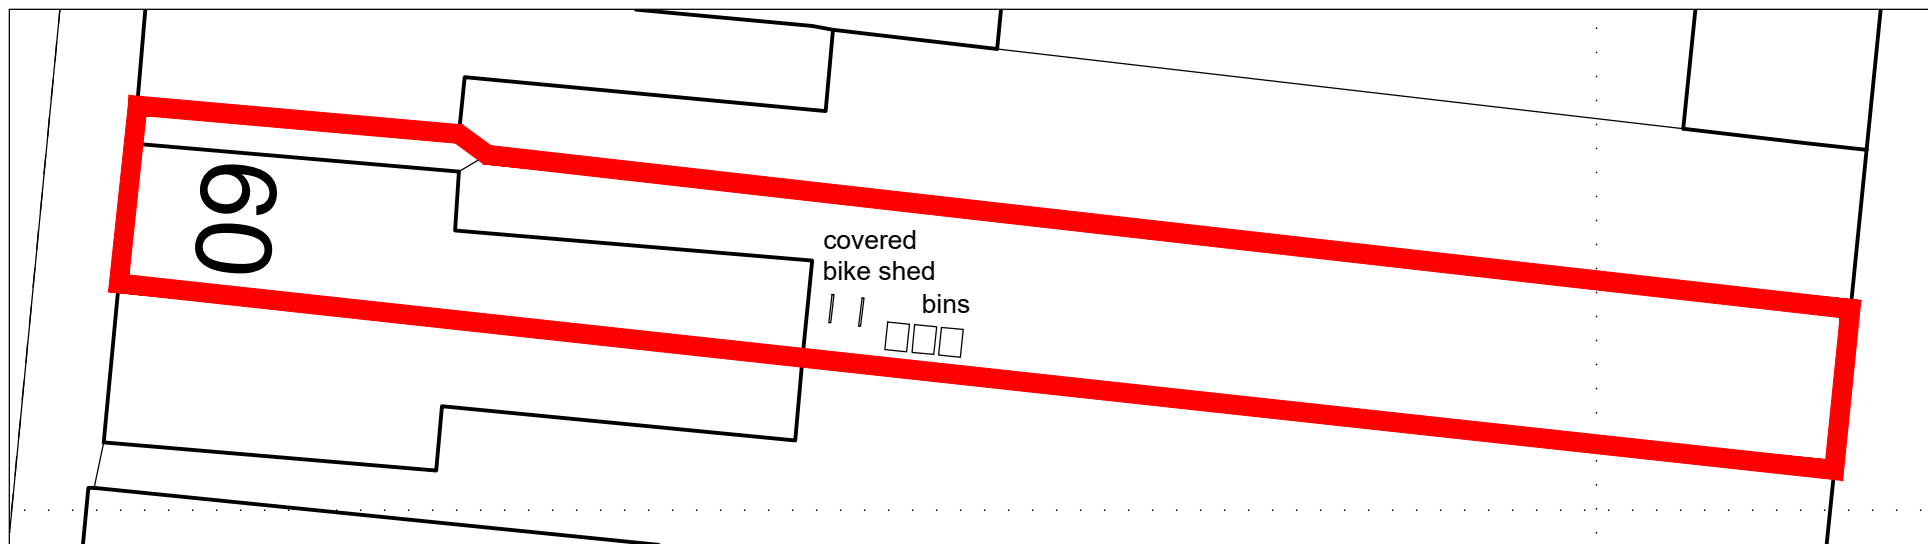

SITE PLAN...scale 1:500

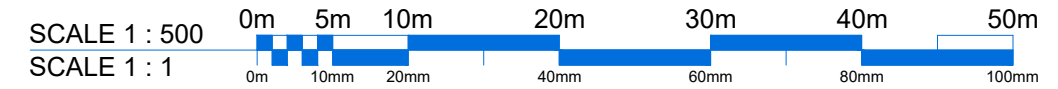

PROPOSED SITE PLAN...scale 1:200

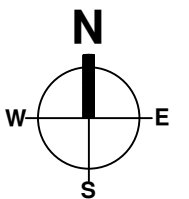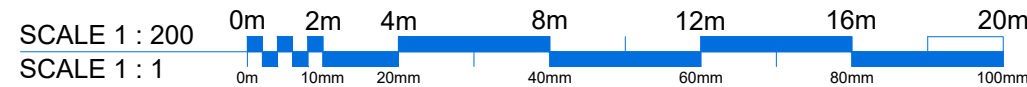


Application Site

Revision		
A	27.11.23	planning submission
B	03.05.24	LPA comments, note covered bike shed

Project: Conversion to 2no. flats with dormer window			
Site Address: 60 Princess Street, Coventry, CV6 5BU			
Drawing title: Site Location			Drawn: Si
			Scale: As Shown@a3
Drawing Number: A282	PL(60)	00	B
Date: Nov 2023			

ilyasArchiTechLtd
 architecture - planning - building regulations - development
 t 07853 312573
 e info@ilyasarchitech.co.uk

Do not scale from this drawing. All dimensions must be checked and verified before preparing production drawings or commencing works. This drawing and its design is the copyright of Ilyas ArchiTech Ltd and may not be reproduced in any form whatsoever without their prior express written consent.

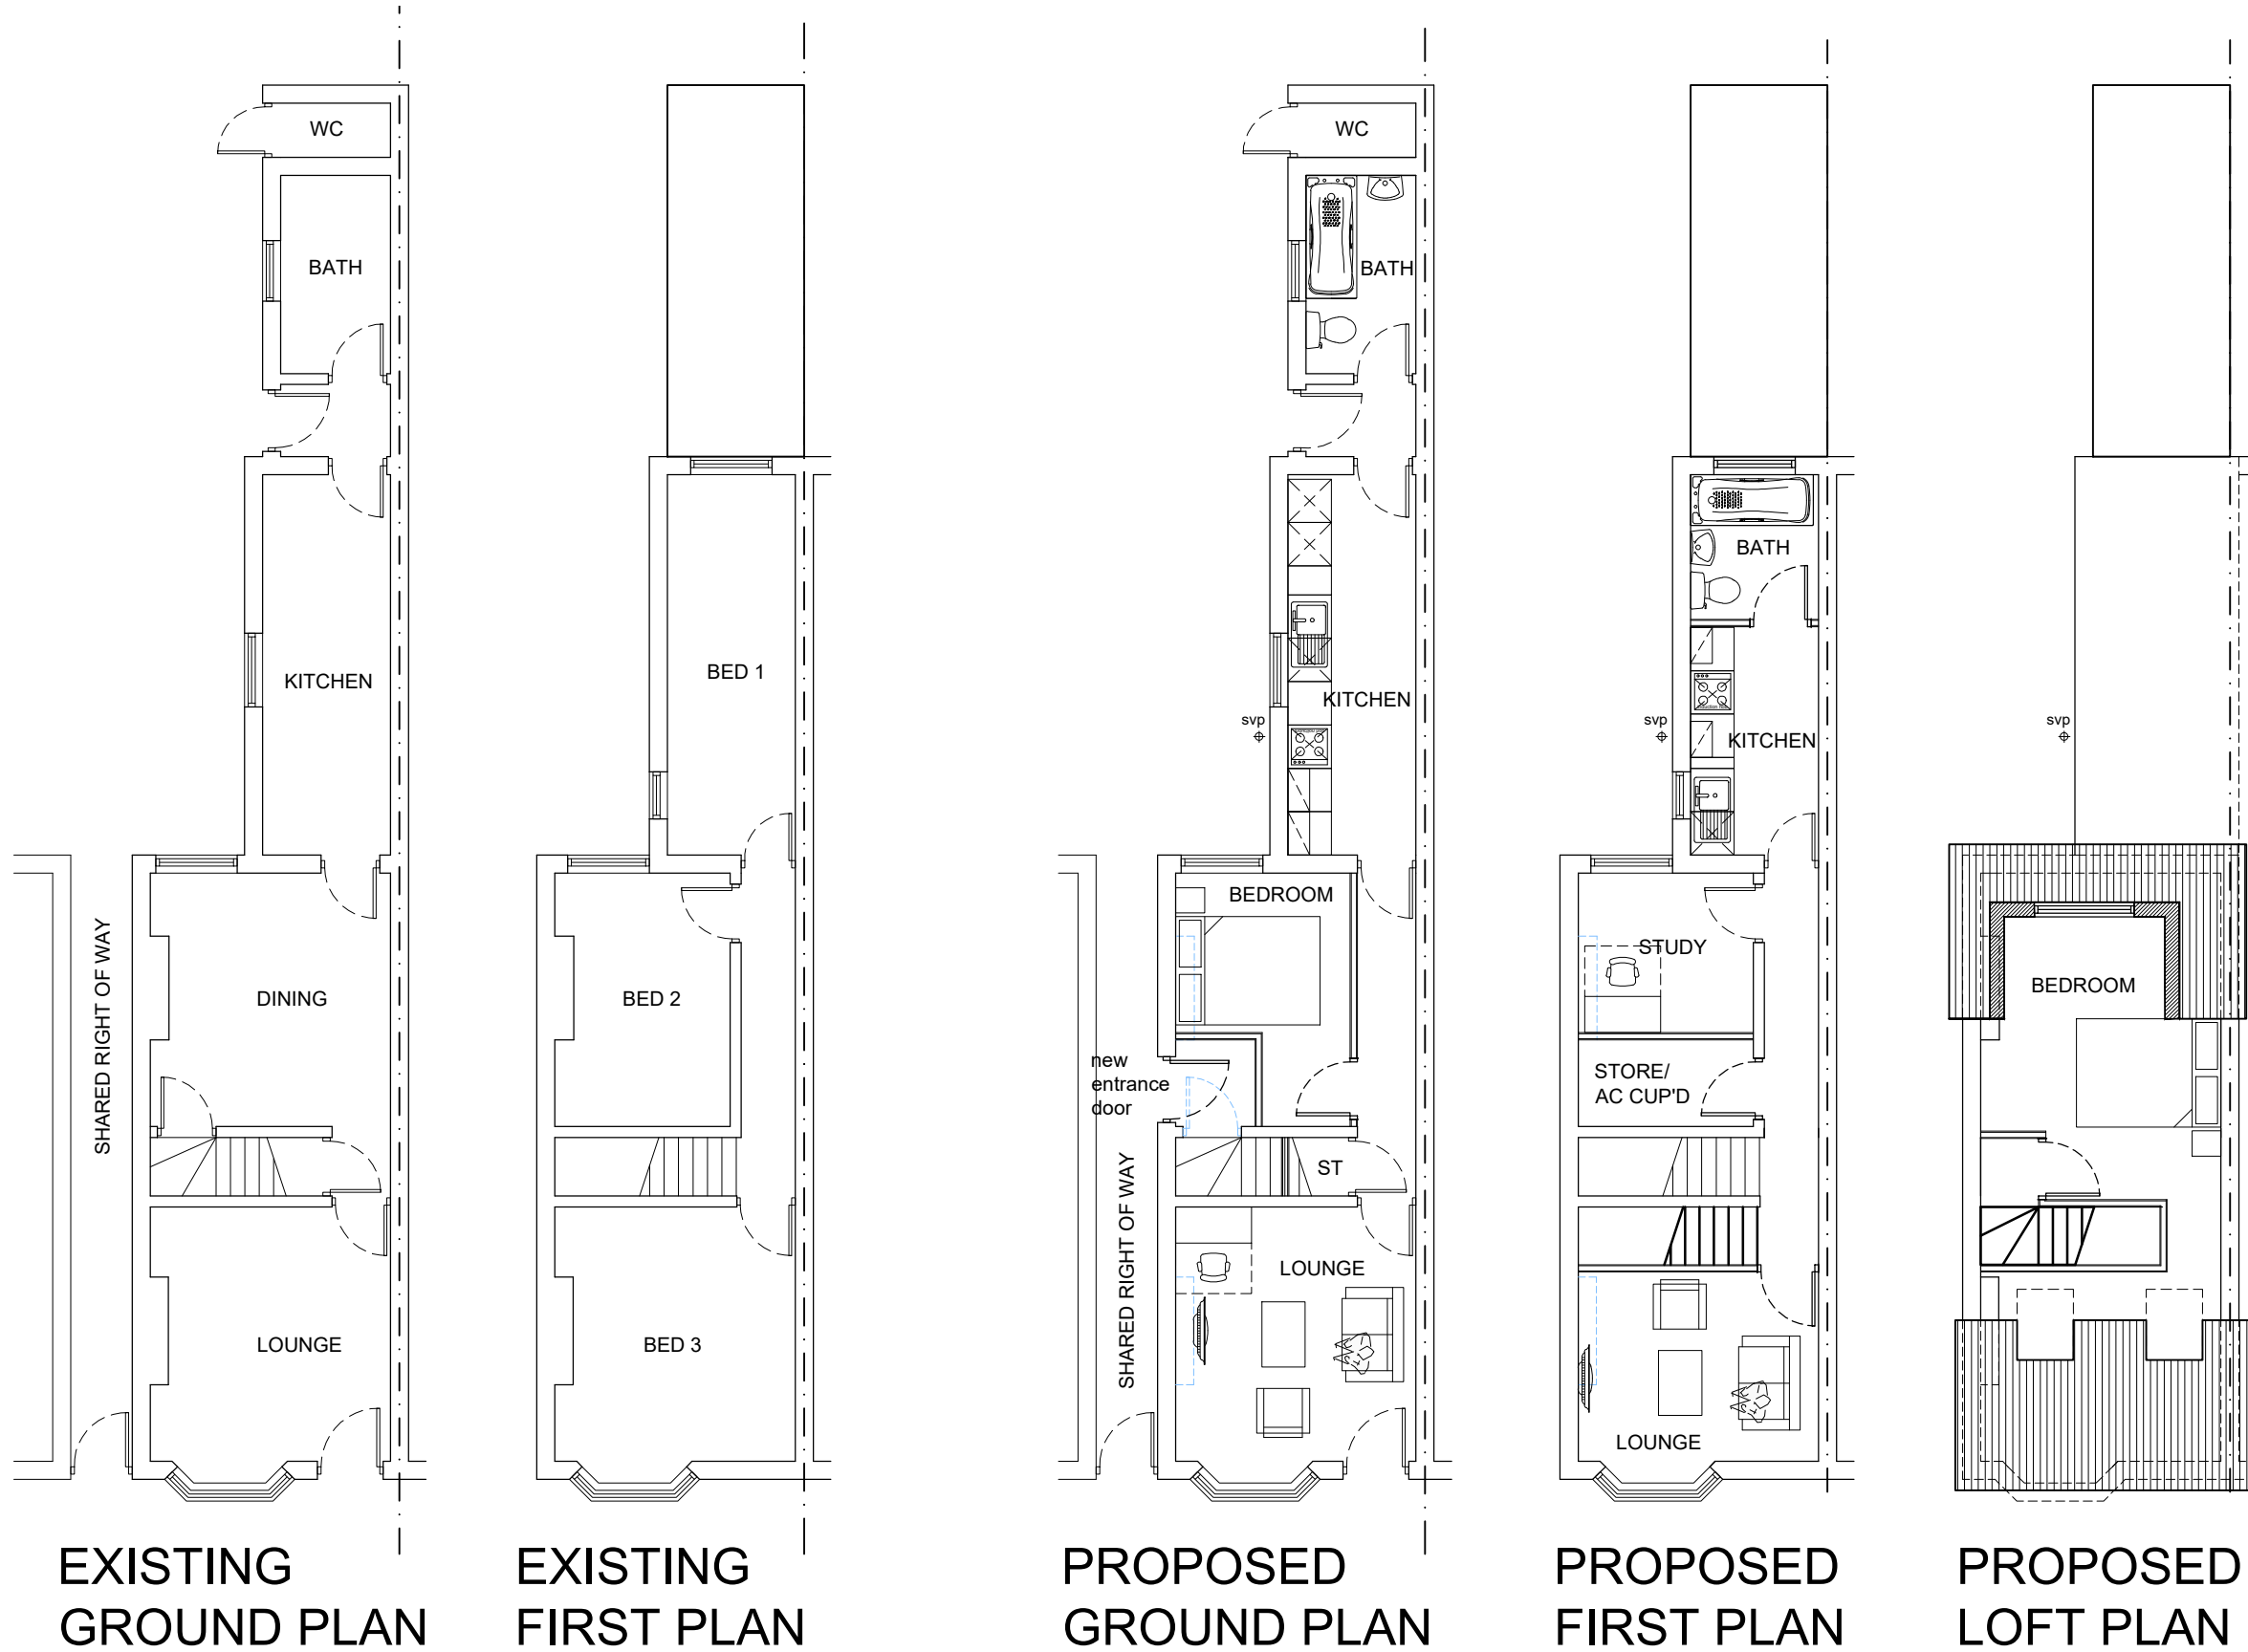

KEY :


- Block up to match existing
- 100mm Stud Wall
- Structure to be demolished

note :
all existing windows to be replaced to suit current Building Regulations

Area Schedule	Area
ground floor flat	45m ²
first floor flat (incl loft)	53m ²

Revision

A	21.10.23	client changes
B	01.11.23	client changes
C	03.11.23	client changes
D	29.11.23	planning submission
E	15.02.24	LPA comments
F	08.05.24	LPA comments

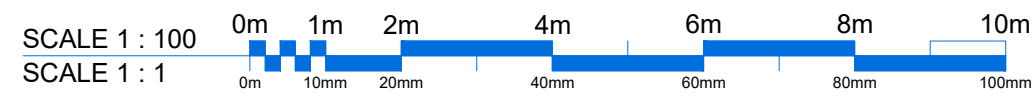


Do not scale from this drawing. All dimensions must be checked and verified before preparing production drawings or commencing works. This drawing and its design is the copyright of Ilyas ArchiTech Ltd and may not be reproduced in any form whatsoever without their prior express written consent.


Project:	Conversion to 2no. flats with dormer window			
Site Address:	60 Princess Street, Coventry, CV6 5BU			
Drawing title:	Existing & Proposed Plans	Drawn:	Si	
Drawing Number:	A232	Scale:	1:100@a3	
	PL(60)	Date:	Nov 2020	
	01		F	

ilyasArchiTechLtd
architecture - planning - project management - development


t 07853 312573
e info@ilyasarchitech.co.uk

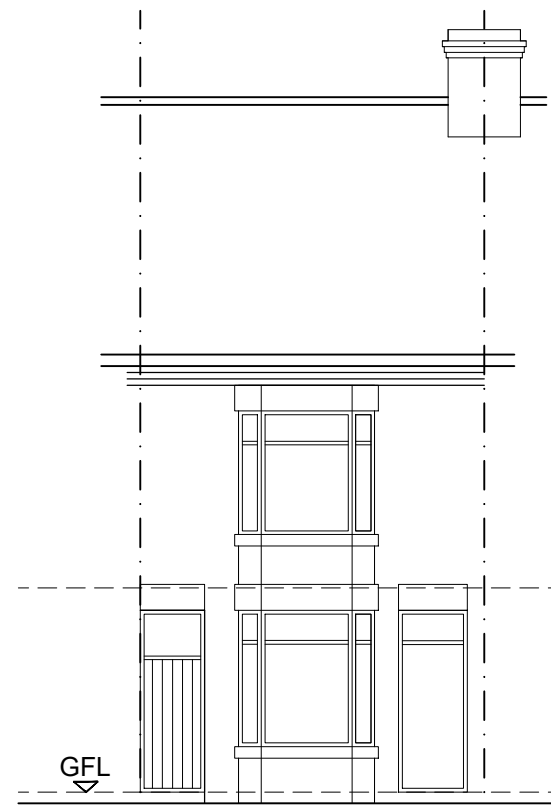


EXISTING FRONT ELEVATION

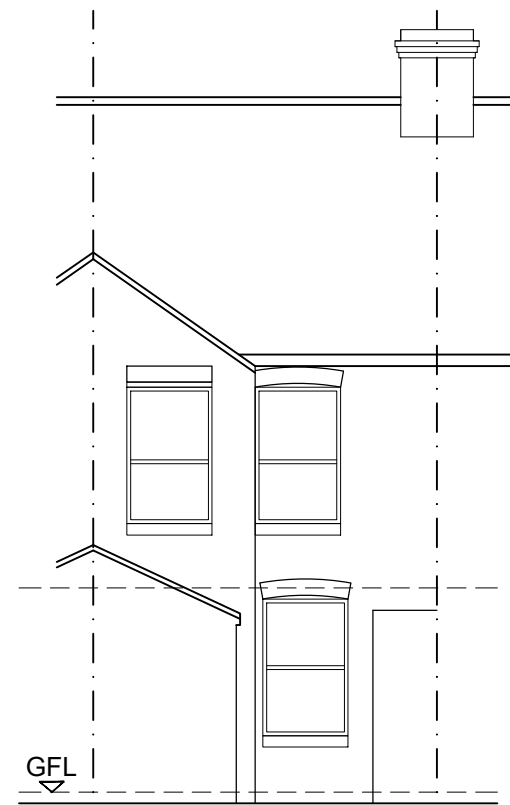


EXISTING REAR ELEVATION

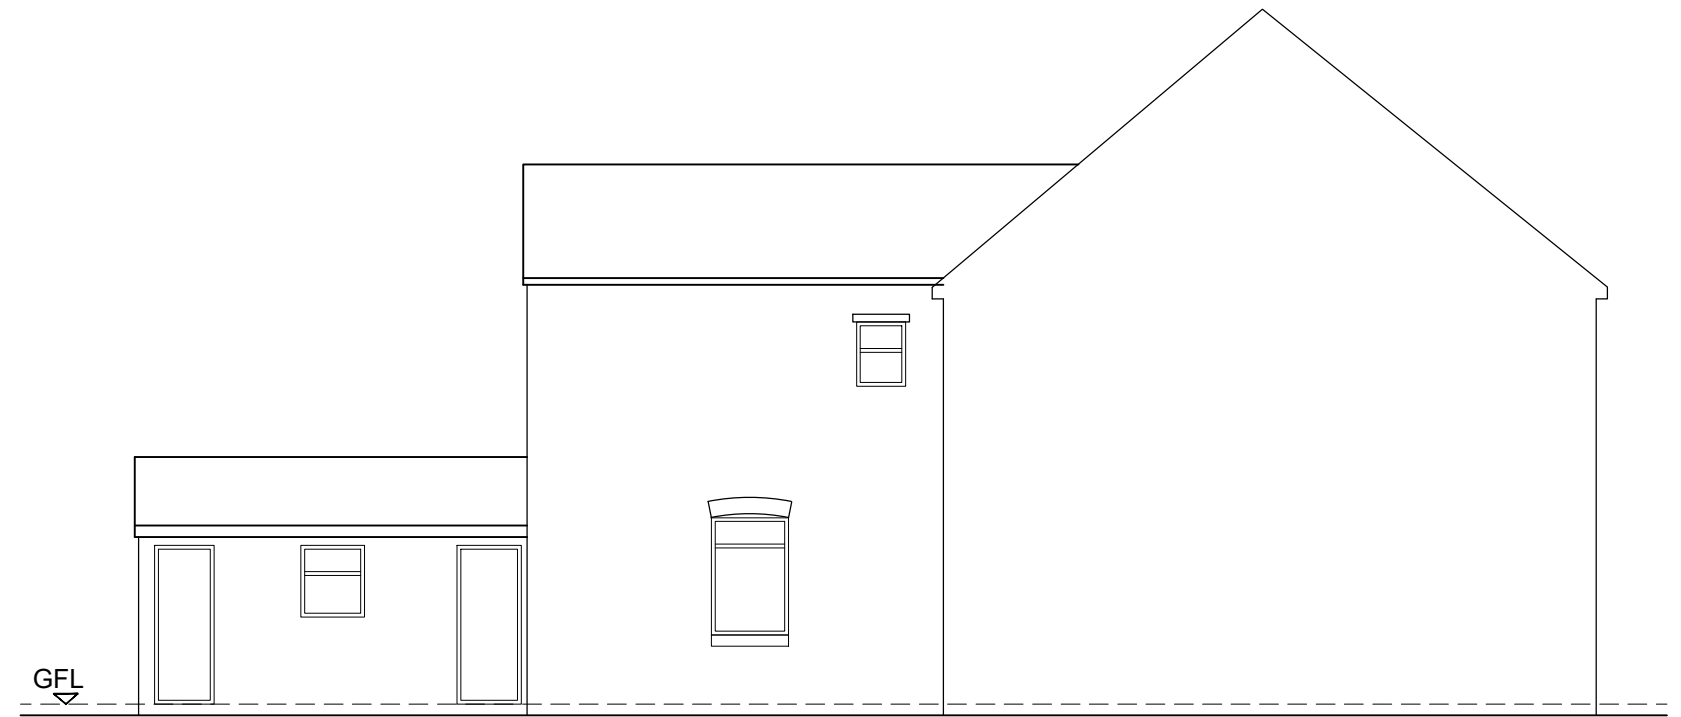

EXISTING SIDE ELEVATION

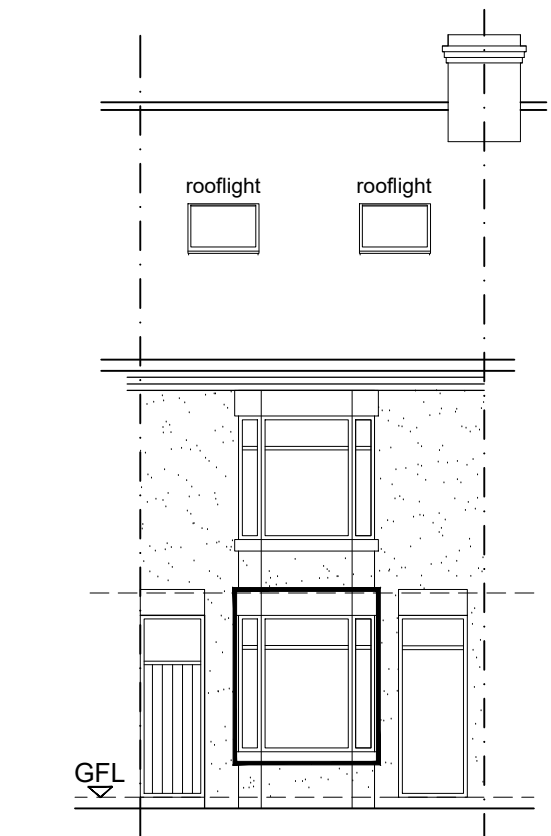


PROPOSED FRONT ELEVATION

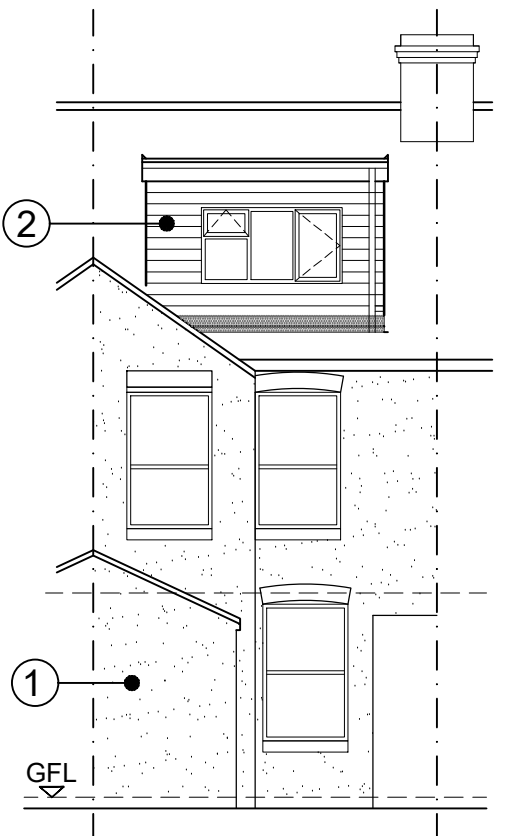

PROPOSED REAR ELEVATION


- MATERIALS SCHEDULE :**
- ① Render finish, colour Cream
 - ② Roof tiles to match existing to form dormer cheeks

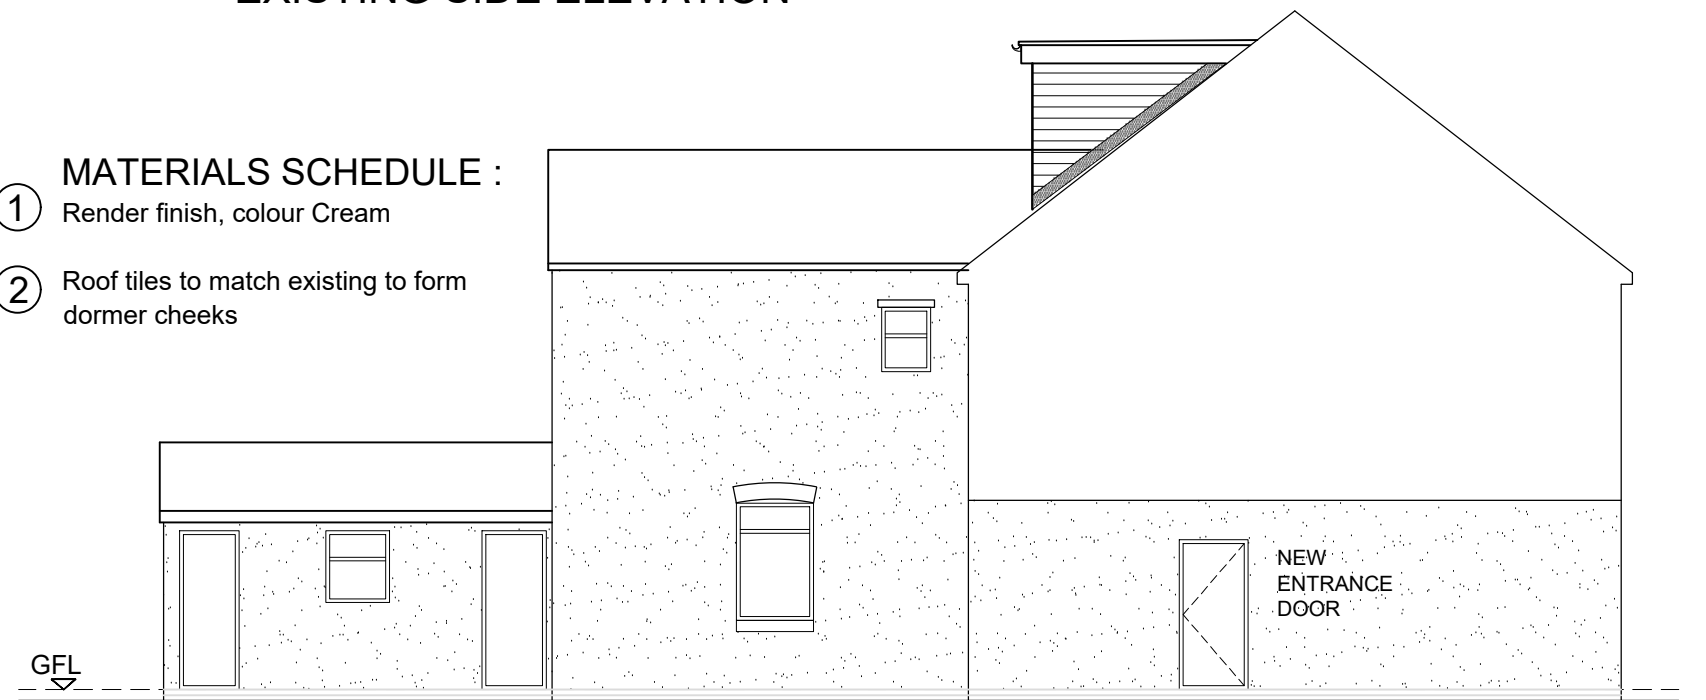

PROPOSED SIDE ELEVATION

E	08.05.24	LPA comments
D	29.11.23	planning submission
C	03.11.23	client changes
B	01.11.23	client changes
A	21.10.23	client changes

SCALE 1 : 100
SCALE 1 : 1

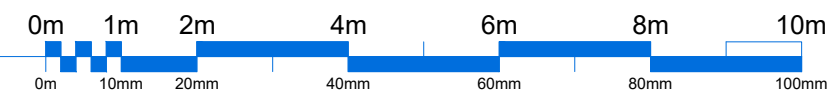

Revision

Project:	Conversion to 2no. flats with dormer window			
Site Address:	60 Princess Street, Coventry, CV6 5BU			
Drawing title:	Existing & Proposed Elevations	Drawn:	Si	
Scale:	1:100@a3			
Drawing Number:	A232	PL(60)	02	E
Date:	Nov 2020			

ilyasArchiTechLtd
 architecture - planning - project management - development
 t 07853 312573
 e info@ilyasarchitech.co.uk