



LOCATION PLAN...1:1250

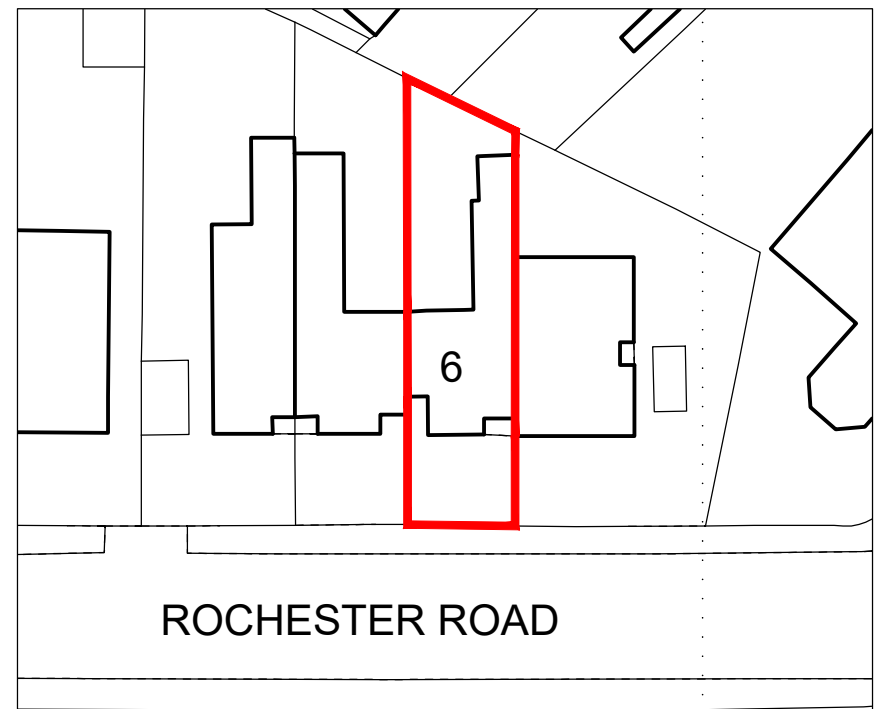


SITE PLAN...1:500

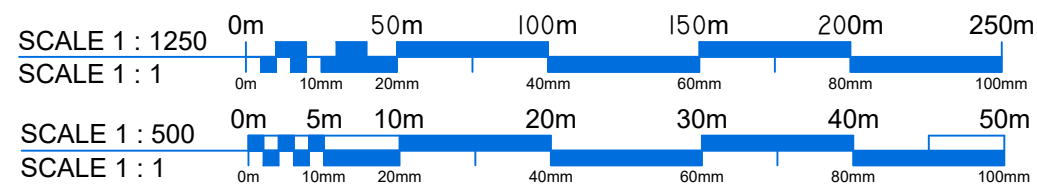


Revision

Do not scale from this drawing. All dimensions must be checked and verified before preparing production drawings or commencing works. This drawing and its design is the copyright of Ilyas ArchiTech Ltd and may not be reproduced in any form whatsoever without their prior express written consent.


Project: Dormer Loft Conversion				<p>architecture - planning - project management - development</p> <p>t 07853 312573 e info@ilyasarchitech.co.uk</p>
Site Address: 6 Rochester Road, Coventry, CV5 6AG				
Drawing title: Existing Plans		Drawn: Si		
		Scale: 1:100@a3		
Drawing Number: A276	PL	10	Date: July 2022	

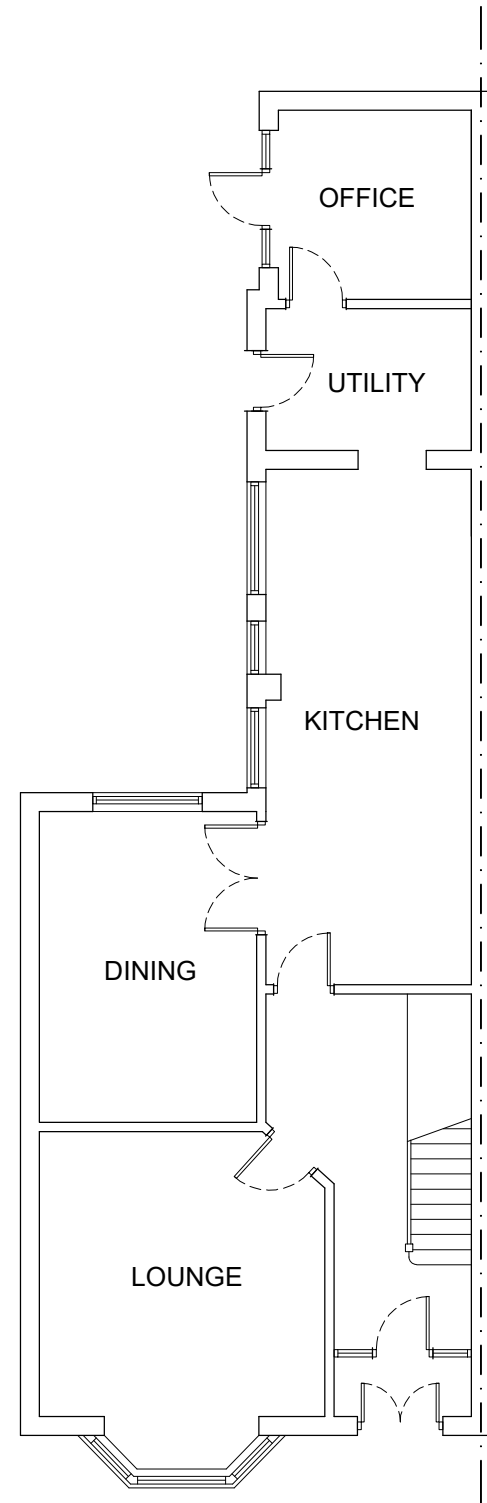


PROPOSED GROUND FLOOR PLAN

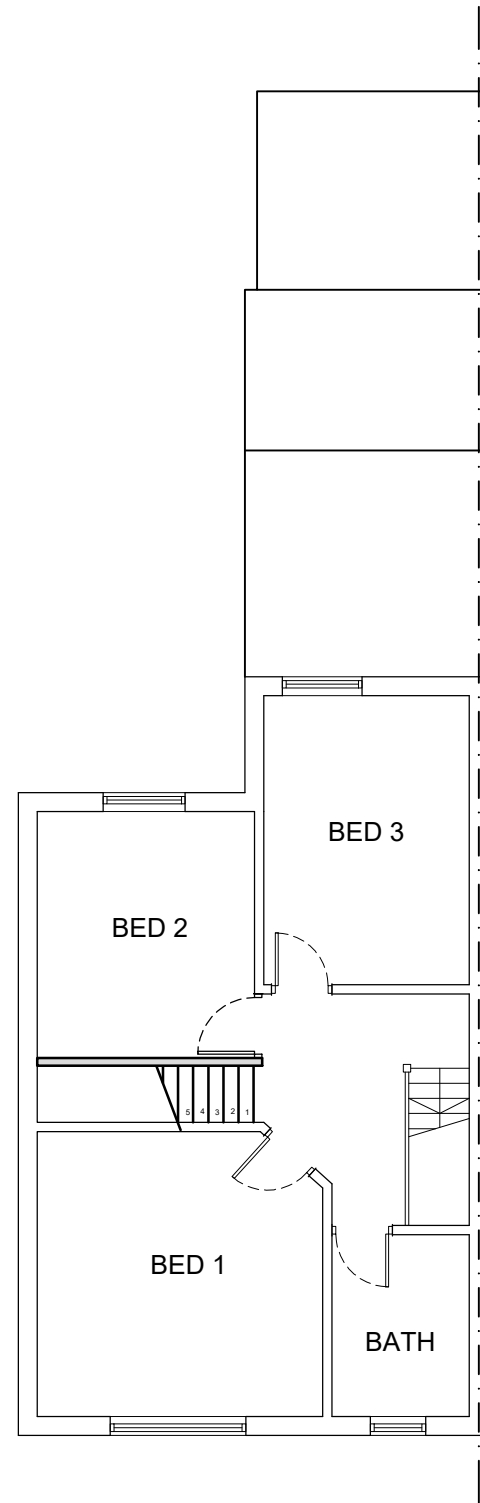

PROPOSED FIRST FLOOR PLAN

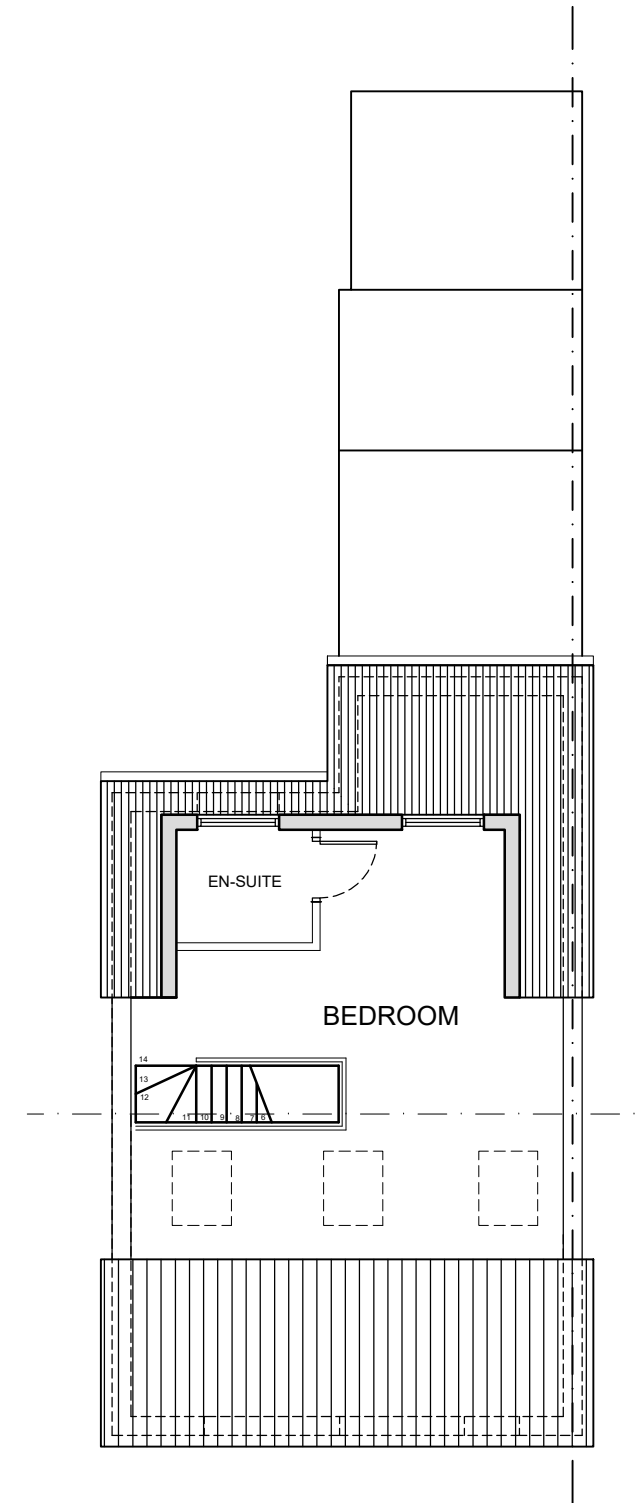


PROPOSED LOFT FLOOR PLAN

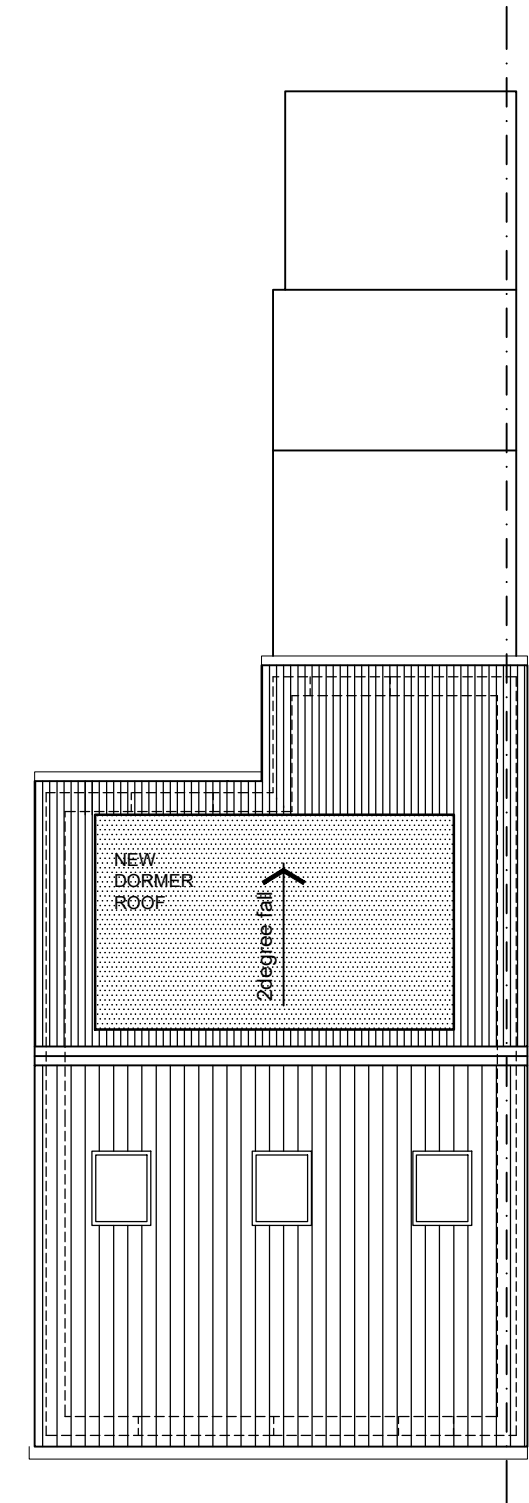

PROPOSED ROOF PLAN

Revision		
A	31.10.23	amended to LPA comments
B	12.02.24	amended to suit LPA SPG guidelines
C	28.03.24	LPA comments
D	07.04.24	minor amendments

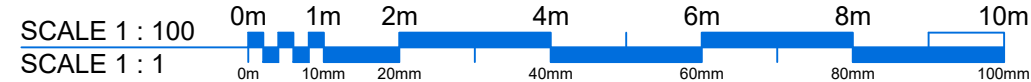

Do not scale from this drawing. All dimensions must be checked and verified before preparing production drawings or commencing works. This drawing and its design is the copyright of Ilyas ArchiTech Ltd and may not be reproduced in any form whatsoever without their prior express written consent.

Project: Dormer Loft Conversion			
Site Address: 6 Rochester Road, Coventry, CV5 6AG			
Drawing title: Proposed Plans			Drawn: Si
			Scale: 1:100@a3
Drawing Number: A276	PL	11	D
Date: July 2022			

**ilyasArchiTechLtd**  
 architecture - planning - project management - development

t 07853 312573  
 e info@ilyasarchitech.co.uk




EXISTING FRONT ELEVATION



EXISTING REAR ELEVATION


① MATERIALS SCHEDULE :  
Roof tiles to match existing to form  
dormer cheeks

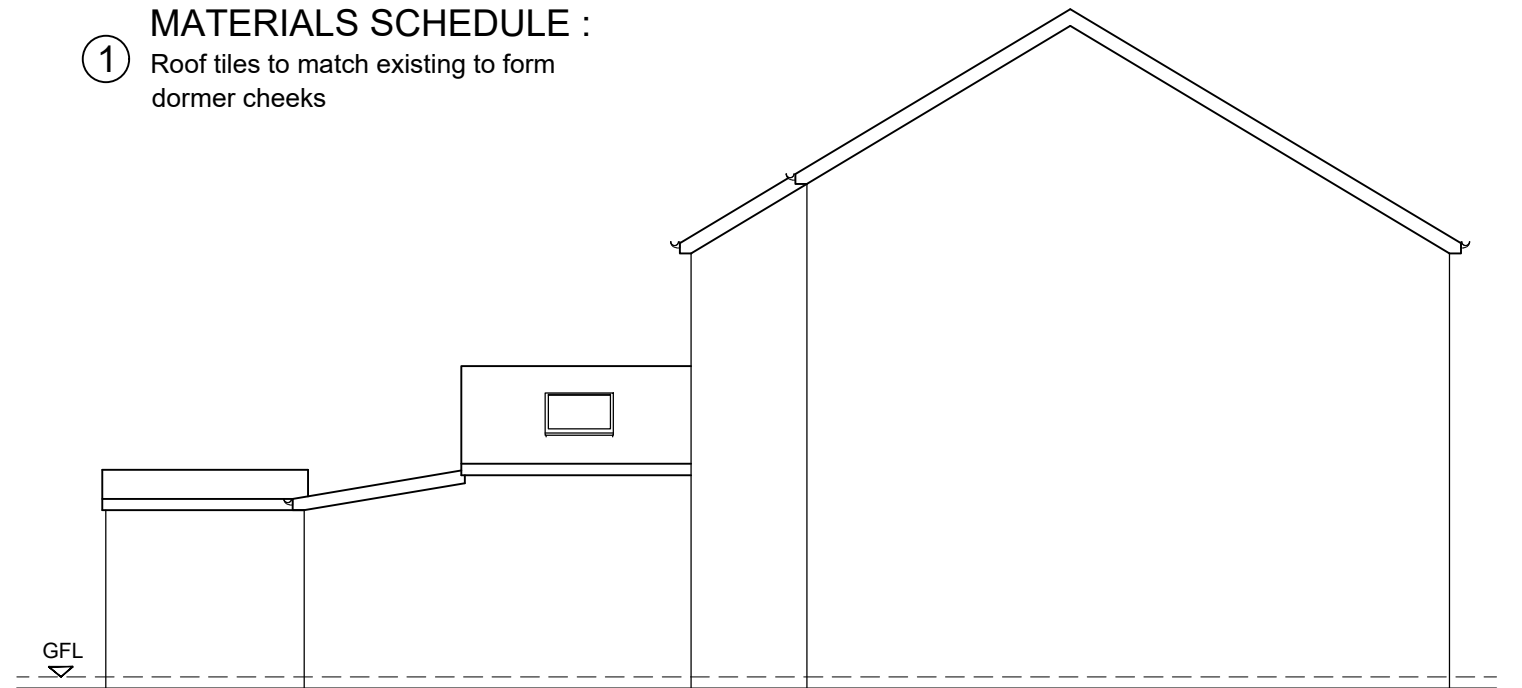


EXISTING SIDE ELEVATION



PROPOSED FRONT ELEVATION

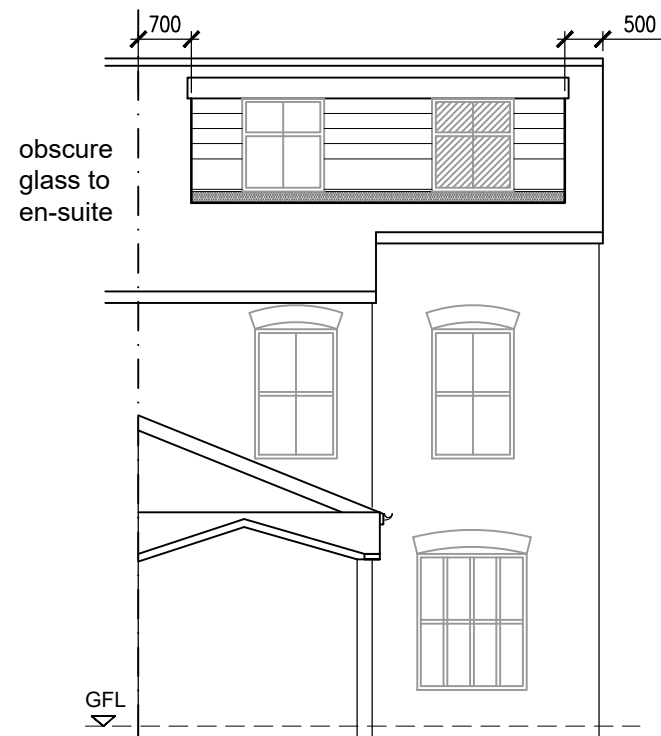


PROPOSED REAR ELEVATION

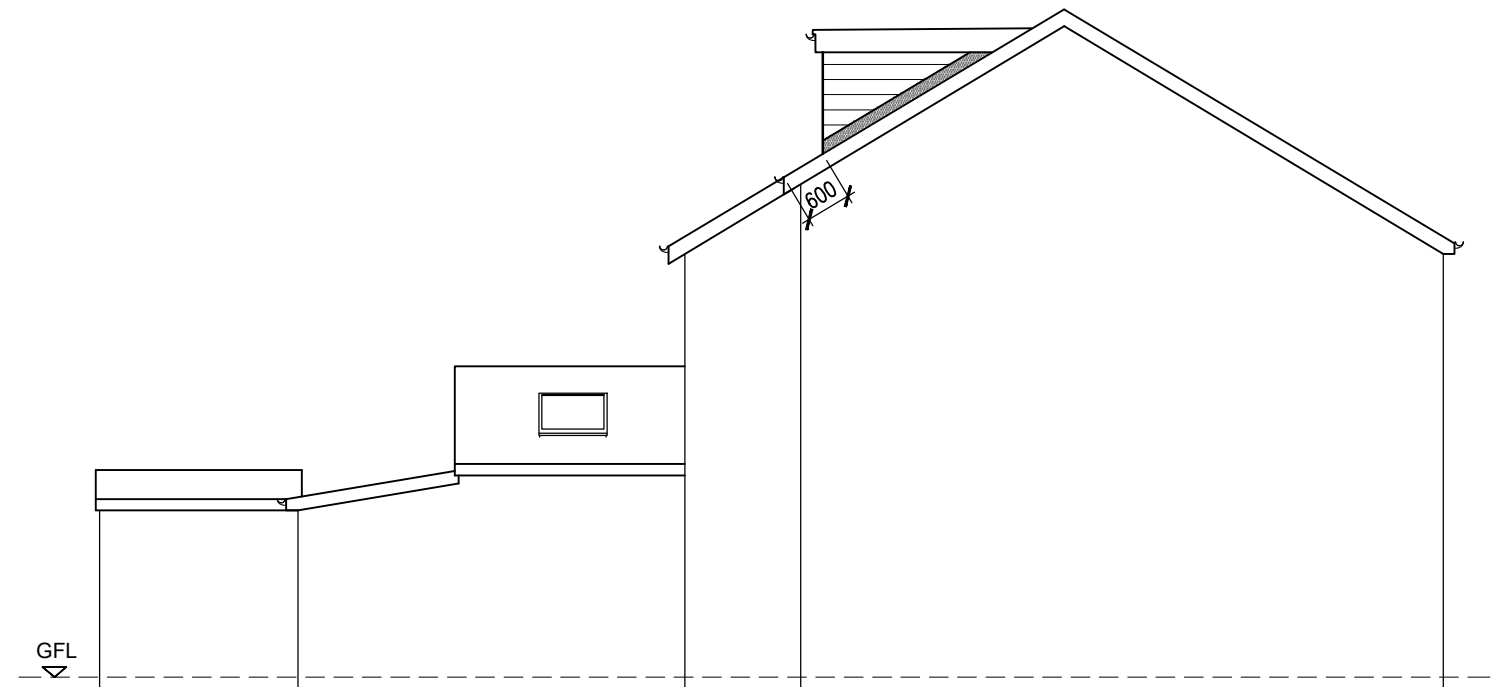

PROPOSED SIDE ELEVATION

Revision		
A	31.10.23	amended to LPA comments
B	12.02.24	amended to suit LPA SPG guidelines
C	28.03.24	LPA comments
D	07.04.24	minor amendments

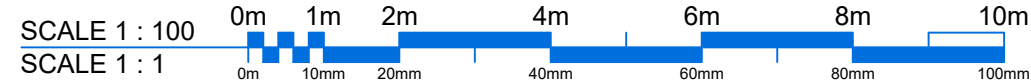

Do not scale from this drawing. All dimensions must be checked and verified before preparing production drawings or commencing works. This drawing and its design is the copyright of Ilyas ArchiTech Ltd and may not be reproduced in any form whatsoever without their prior express written consent.

Project: Dormer Loft Conversion			
Site Address: 6 Rochester Road, Coventry, CV5 6AG			
Drawing title: Proposed Elevations			Drawn: Si
			Scale: 1:100@a3
Drawing Number: A276	PL	12	Date: July 2022

**ilyasArchiTechLtd**  
architecture - planning - project management - development

t 07853 312573  
e info@ilyasarchitech.co.uk