

-  Red hatching denotes parts to be demolished
-  Red dashing denotes parts to be closed off

EXISTING GROUND FLOOR PLAN



ALL DIMS IN MILLIMETERS UNLESS NOTED OTHERWISE  
DO NOT SCALE EXCEPT FOR PLANNING PURPOSES  
IF IN DOUBT - ASK

THIS DRAWING IS CONFIDENTIAL AND IS THE PROPERTY OF  
KEENAN PROJECT DESIGNS LTD  
© COPYRIGHT

KEENAN  
PROJECT  
DESIGNS

KEENAN PROJECT DESIGNS

08002335787  
INFO@KEENANPROJECTDESIGNS.COM  
WWW.KEENANPROJECTDESIGN.COM

CLIENT:  
RICHARD BROWN

ADDRESS:  
32 MACAULAY ROAD, CV2 5FB

DATE:  
05/10/24


PROJECT LEAD:  
MIKE CANO

DRAWN BY:  
UGWU KINGSLEY

DRAWING NO:  
2404-1

SCALE:  
1:100@A3  
1:50@A1

REV: G

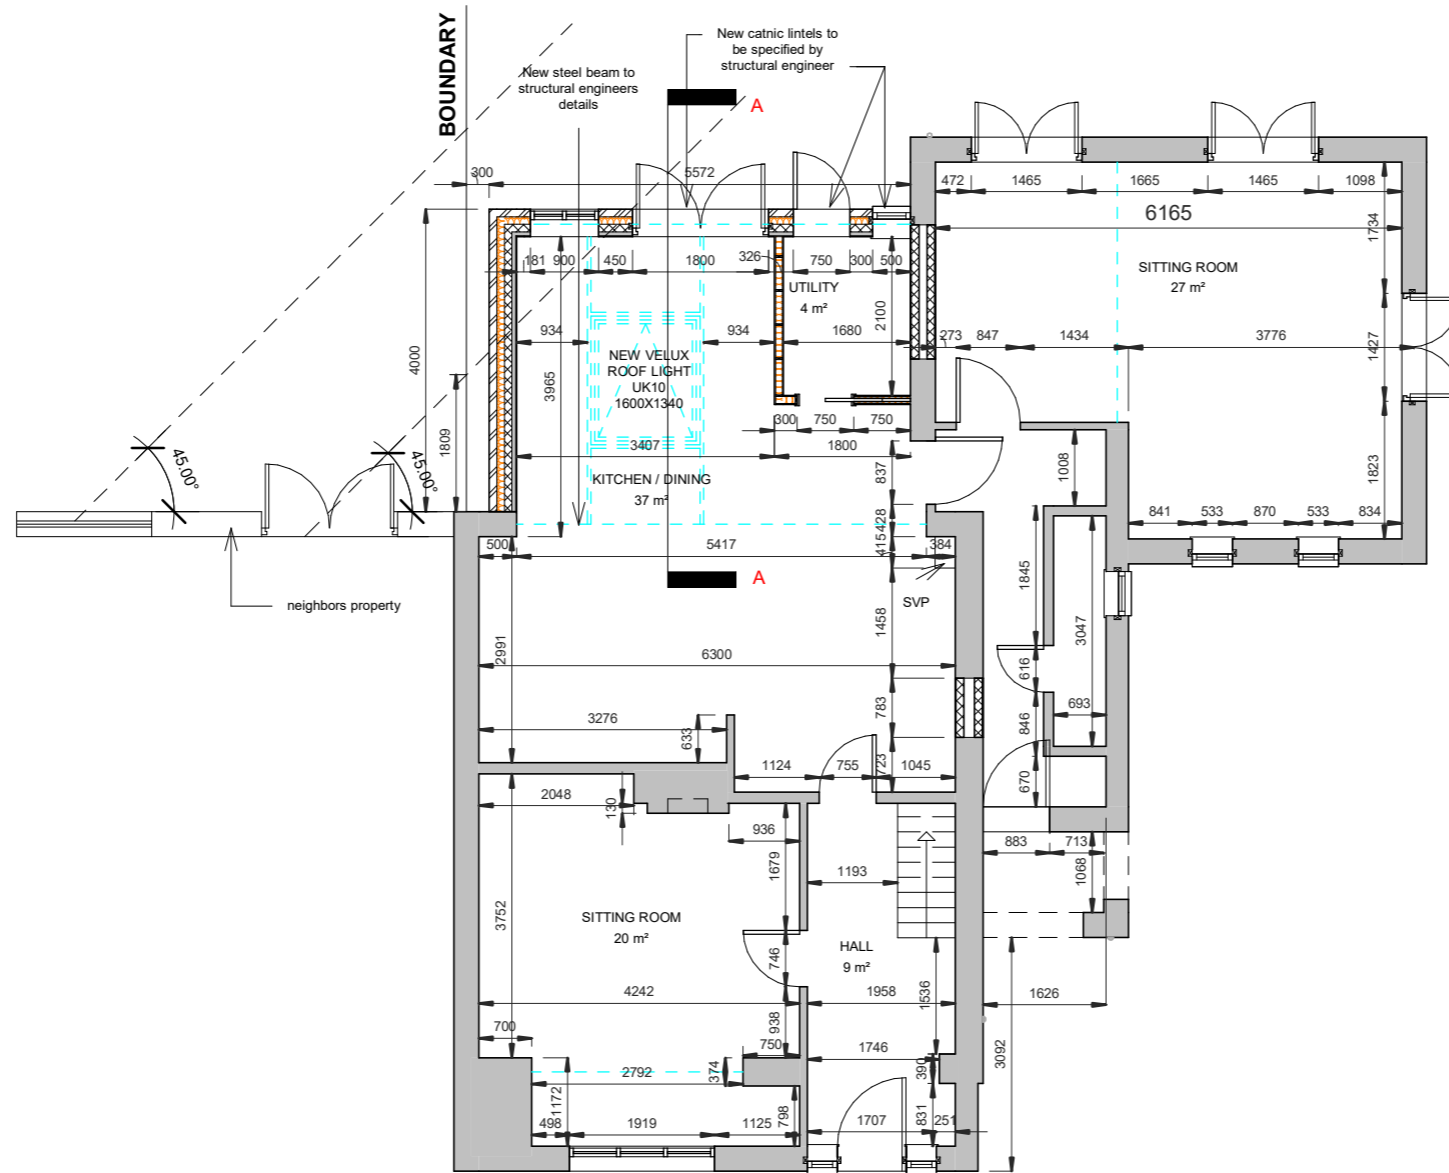

PROPOSED GROUND FLOOR PLAN



ALL DIMS IN MILLIMETERS UNLESS NOTED OTHERWISE  
DO NOT SCALE EXCEPT FOR PLANNING PURPOSES  
IF IN DOUBT - ASK

THIS DRAWING IS CONFIDENTIAL AND IS THE PROPERTY OF  
KEENAN PROJECT DESIGNS LTD  
© COPYRIGHT

KEENAN  
PROJECT  
DESIGNS

KEENAN PROJECT DESIGNS

08002335787  
INFO@KEENANPROJECTDESIGNS.COM  
WWW.KEENANPROJECTDESIGN.COM

CLIENT:  
RICHARD BROWN

DATE:  
05/10/24

DRAWN BY:  
UGWU KINGSLEY

SCALE:  
1:100@A3  
1:50@A1

ADDRESS:  
32 MACAULAY ROAD, CV2 5FB


PROJECT LEAD:  
MIKE CANO

DRAWING NO:  
2404-2

REV: G




EXISTING FRONT ELEVATION

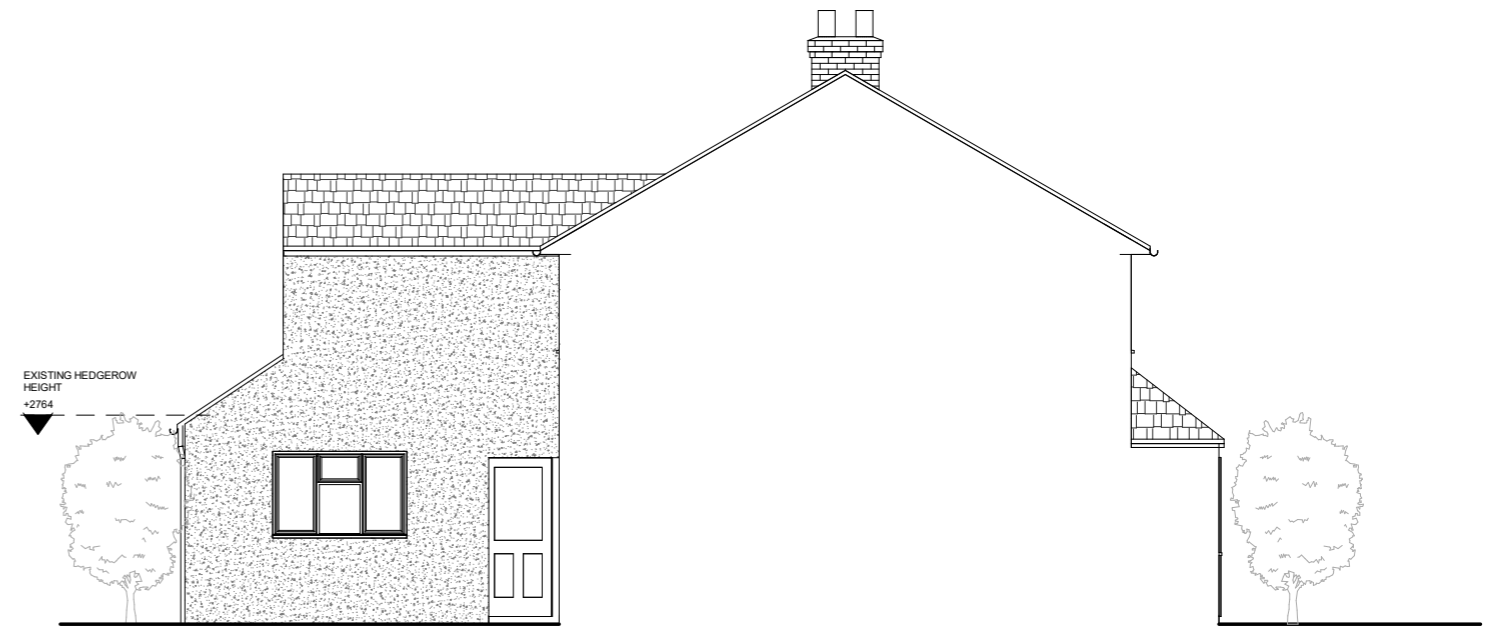


EXISTING SIDE ELEVATION



EXISTING REAR ELEVATION

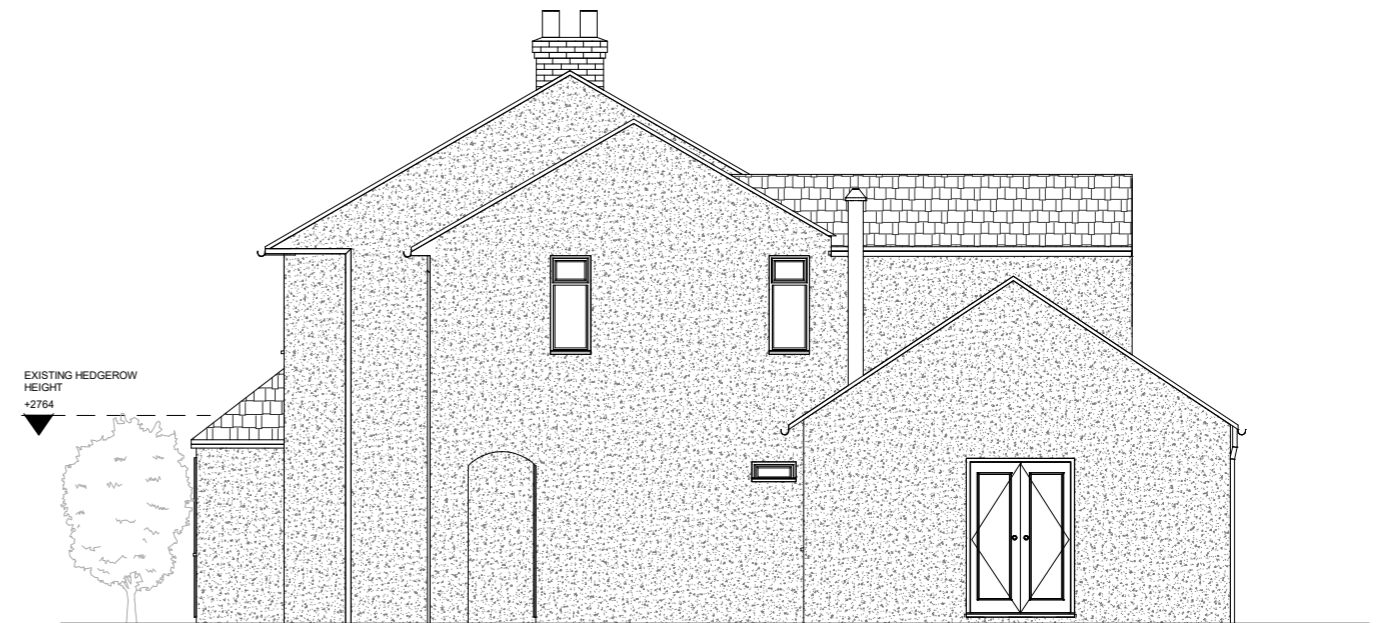

EXISTING SIDE ELEVATION

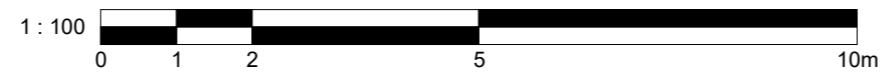

ALL DIMS IN MILLIMETERS UNLESS NOTED OTHERWISE  
DO NOT SCALE EXCEPT FOR PLANNING PURPOSES  
IF IN DOUBT - ASK

THIS DRAWING IS CONFIDENTIAL AND IS THE PROPERTY OF  
KEENAN PROJECT DESIGNS LTD  
© COPYRIGHT

KEENAN  
PROJECT  
DESIGNS

KEENAN PROJECT DESIGNS

08002335787  
INFO@KEENANPROJECTDESIGNS.COM  
WWW.KEENANPROJECTDESIGN.COM

CLIENT:  
RICHARD BROWN

ADDRESS:  
32 MACAULAY ROAD, CV2 5FB

DATE:  
05/10/24

PROJECT LEAD:  
MIKE CANO

DRAWN BY:  
UGWU KINGSLEY


DRAWING NO:  
2404-3

SCALE:  
1:100@A3  
1:50@A1

REV: G



PROPOSED FRONT ELEVATION

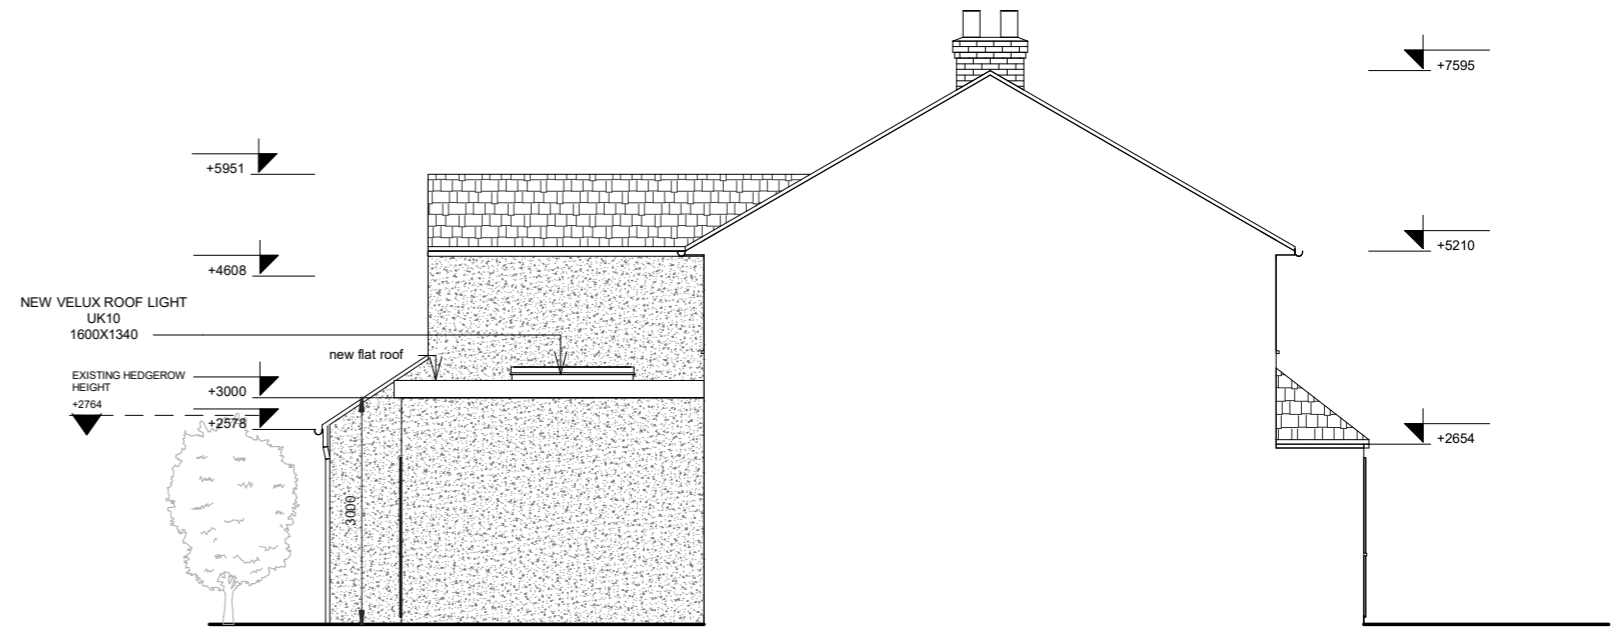


PROPOSED SIDE ELEVATION



PROPOSED REAR ELEVATION



PROPOSED SIDE ELEVATION

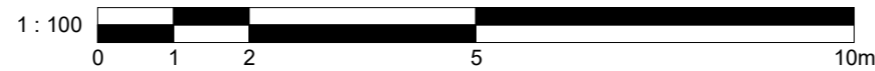

ALL DIMS IN MILLIMETERS UNLESS NOTED OTHERWISE  
DO NOT SCALE EXCEPT FOR PLANNING PURPOSES  
IF IN DOUBT - ASK

THIS DRAWING IS CONFIDENTIAL AND IS THE PROPERTY OF  
KEENAN PROJECT DESIGNS LTD  
© COPYRIGHT

KEENAN  
PROJECT  
DESIGNS

KEENAN PROJECT DESIGNS

08002335787  
INFO@KEENANPROJECTDESIGNS.COM  
WWW.KEENANPROJECTDESIGN.COM

CLIENT:  
RICHARD BROWN

DATE:  
05/10/24

DRAWN BY:  
UGWU KINGSLEY


SCALE:  
1:100@A3  
1:50@A1

ADDRESS:  
32 MACAULAY ROAD, CV2 5FB

PROJECT LEAD:  
MIKE CANO

DRAWING NO:  
2404-4

REV: G

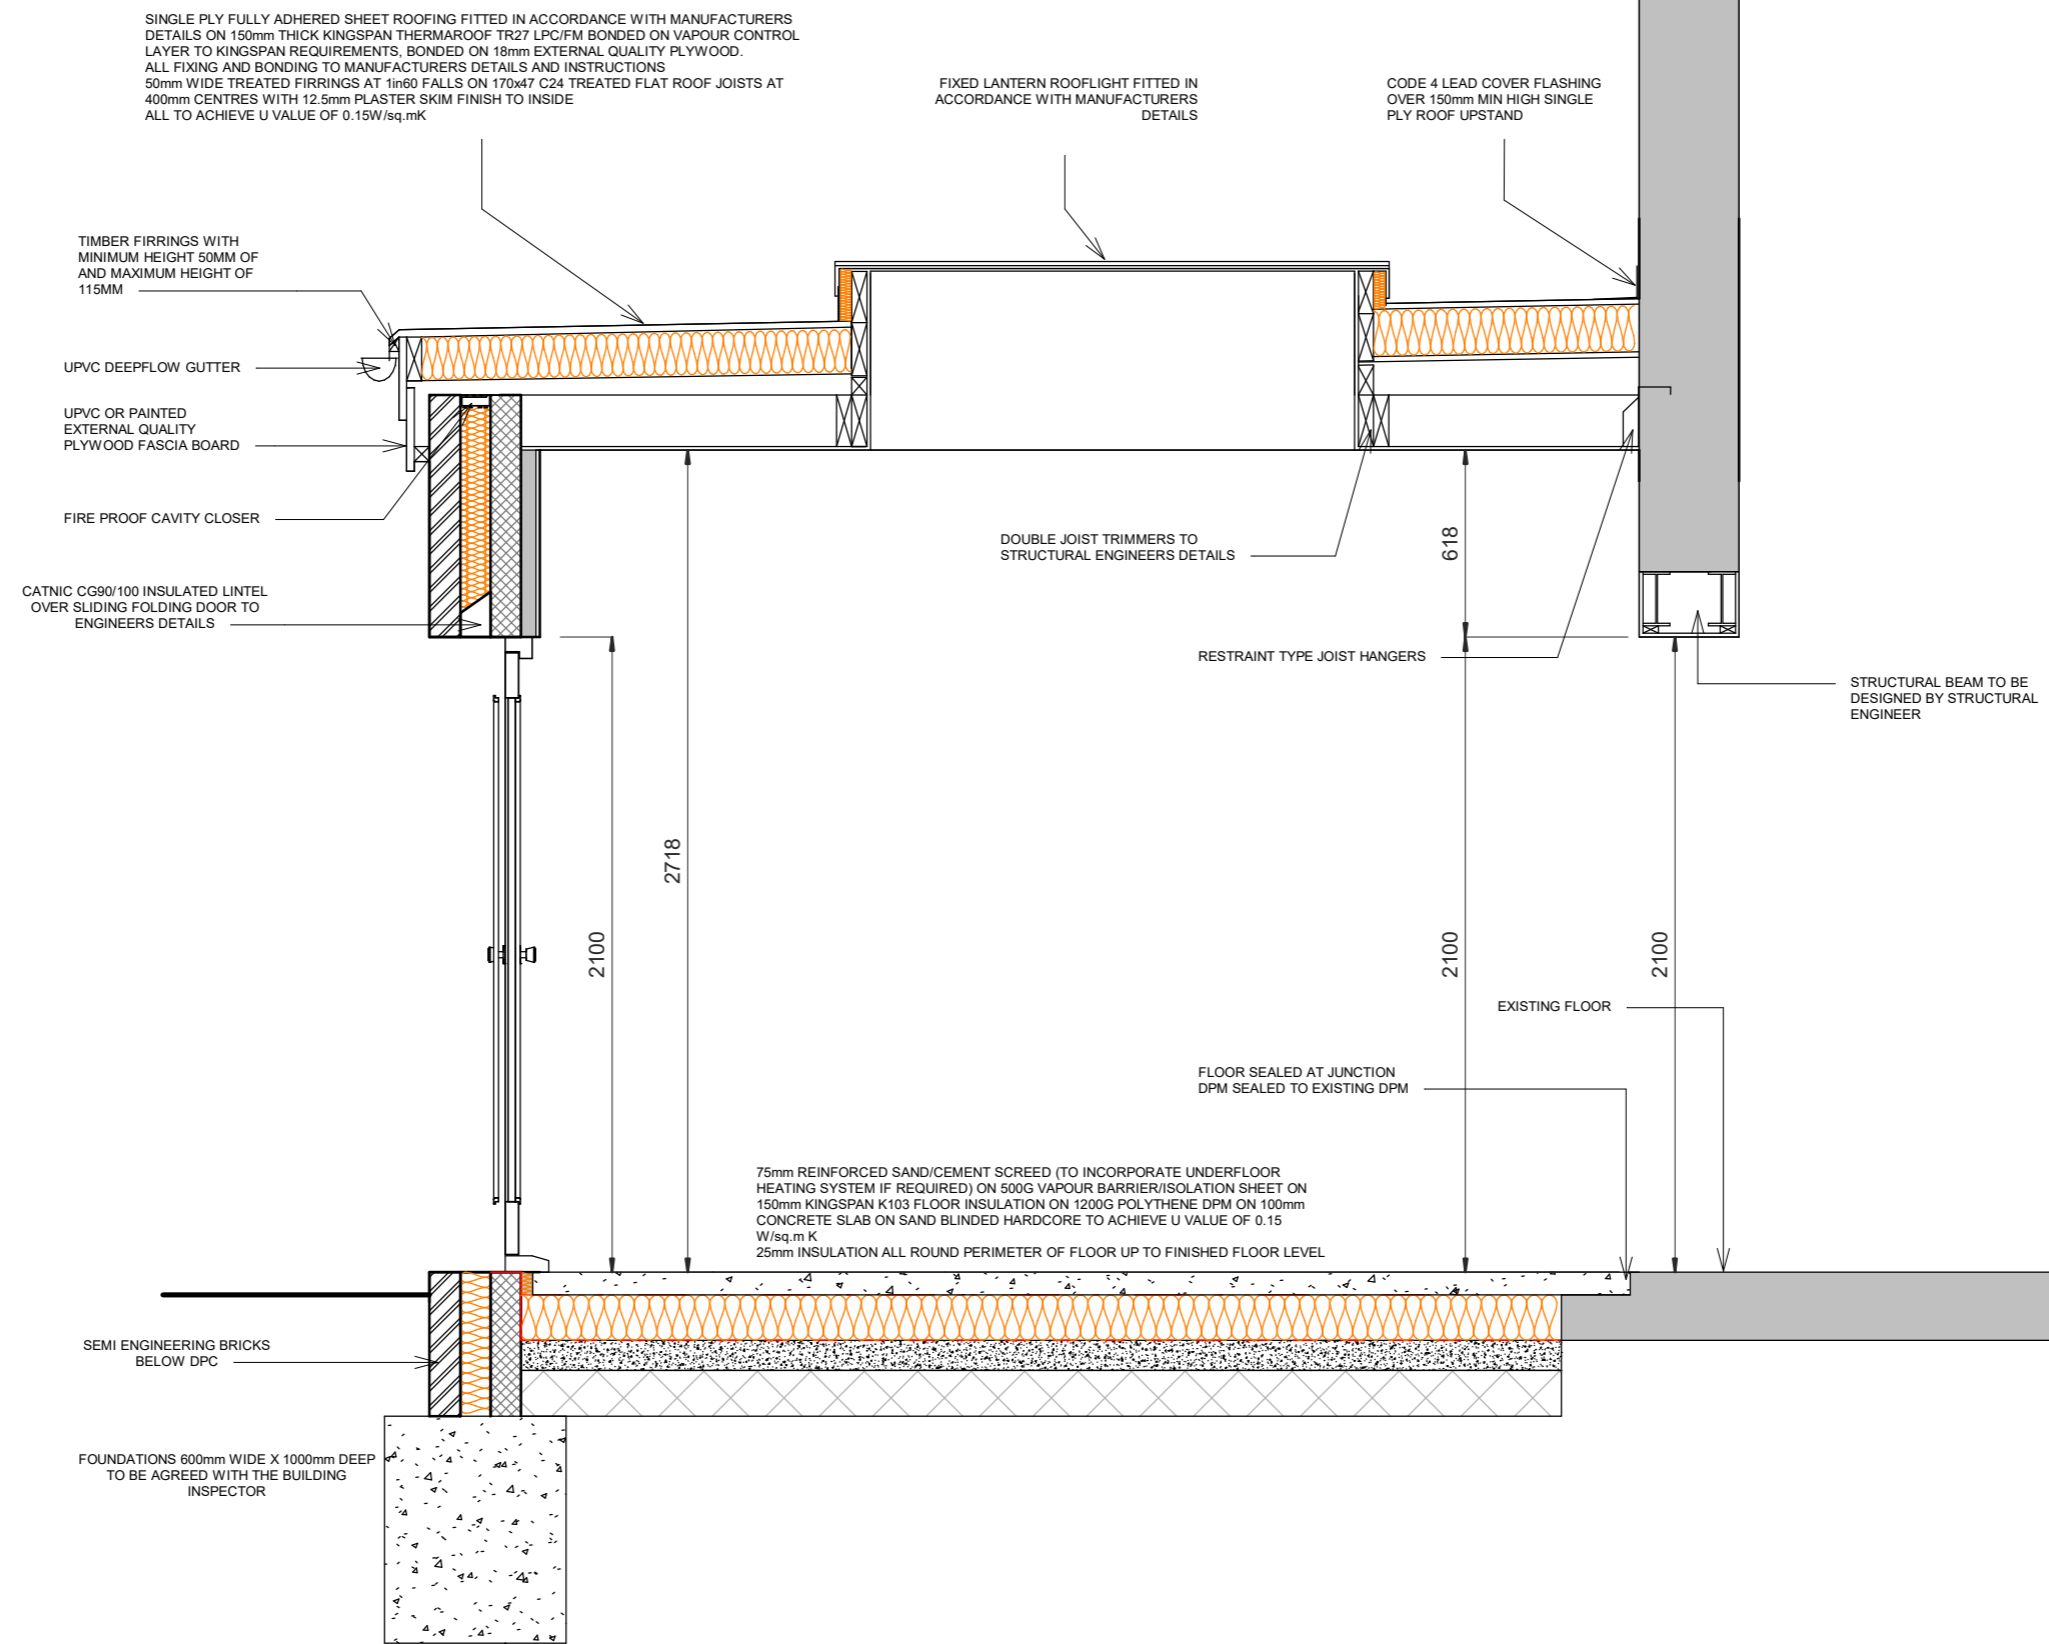

# SECTION A-A

ALL DIMS IN MILLIMETERS UNLESS NOTED OTHERWISE DO NOT SCALE EXCEPT FOR PLANNING PURPOSES IF IN DOUBT - ASK

THIS DRAWING IS CONFIDENTIAL AND IS THE PROPERTY OF KEENAN PROJECT DESIGNS LTD © COPYRIGHT

KEENAN  
PROJECT  
DESIGNS

## KEENAN PROJECT DESIGNS

08002335787  
INFO@KEENANPROJECTDESIGNS.COM  
WWW.KEENANPROJECTDESIGN.COM

CLIENT:  
RICHARD BROWN

DATE:  
05/10/24

DRAWN BY:  
UGWU KINGSLEY

SCALE:  
1:25@A3

ADDRESS:  
32 MACAULAY ROAD, CV2 5FB

PROJECT LEAD:  
MIKE CANO

DRAWING NO:  
2404-5

REV: G