

Location Plan

Site Address: Ribbon Court, 689, Foleshill Road, Coventry, CV6 5GT

Date Produced: 21-May-2024





Scale: 1:1250 @A4




Planning Portal Reference: PP-13020540v1




Do Not Scale
This drawing is for
planning purposes only.
Stone Heads and Cills
Colour Buff

-  Brick A - Rzd
-  Brick B - Rzd
-  Brick C - Rzd
-  Brick D - Buff

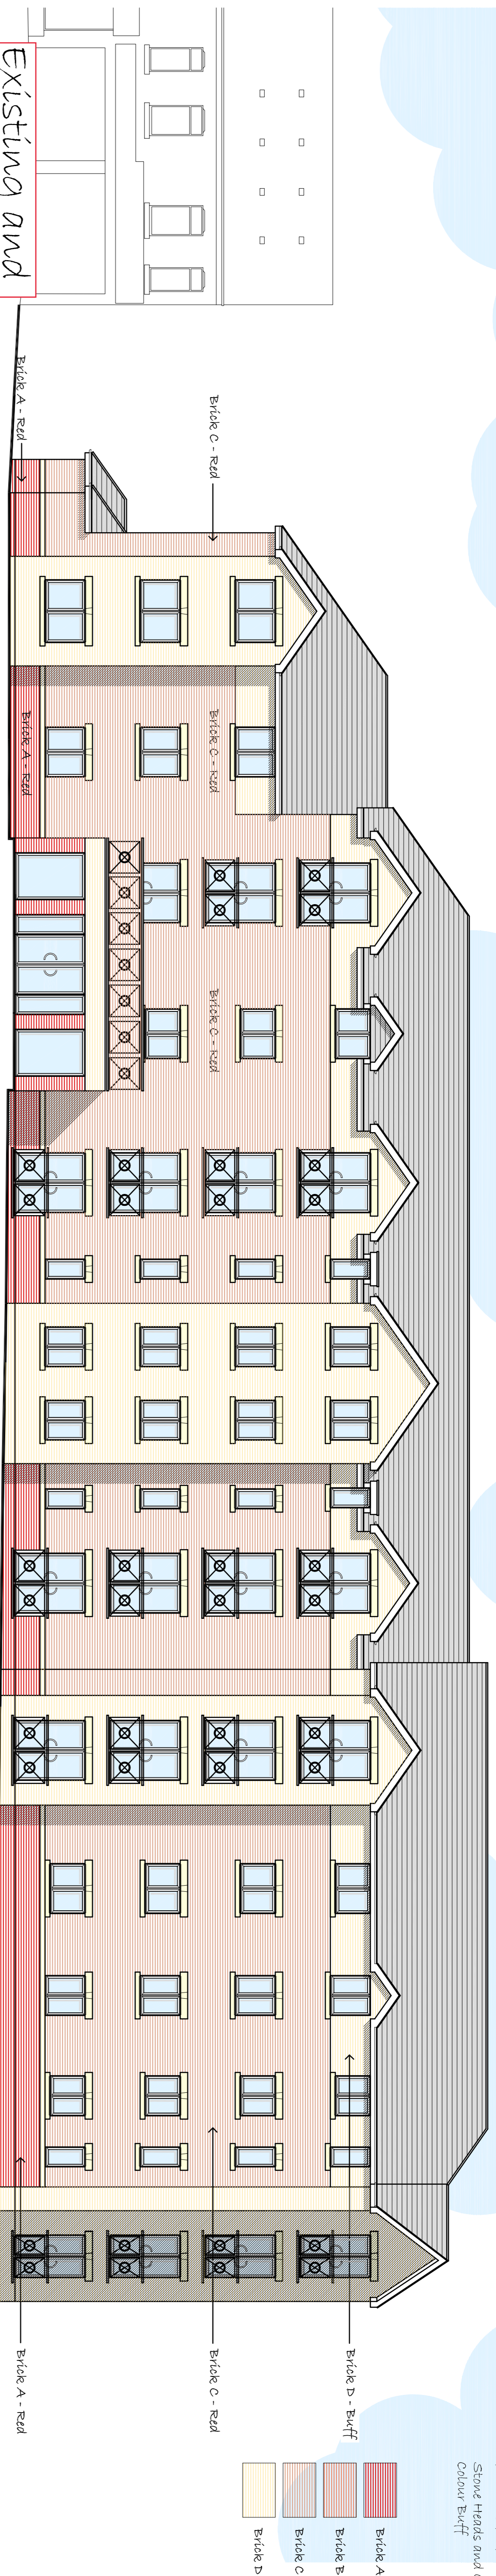


Existing and

Proposed Elevation One to Foleshill Road 1: 100 @ A1

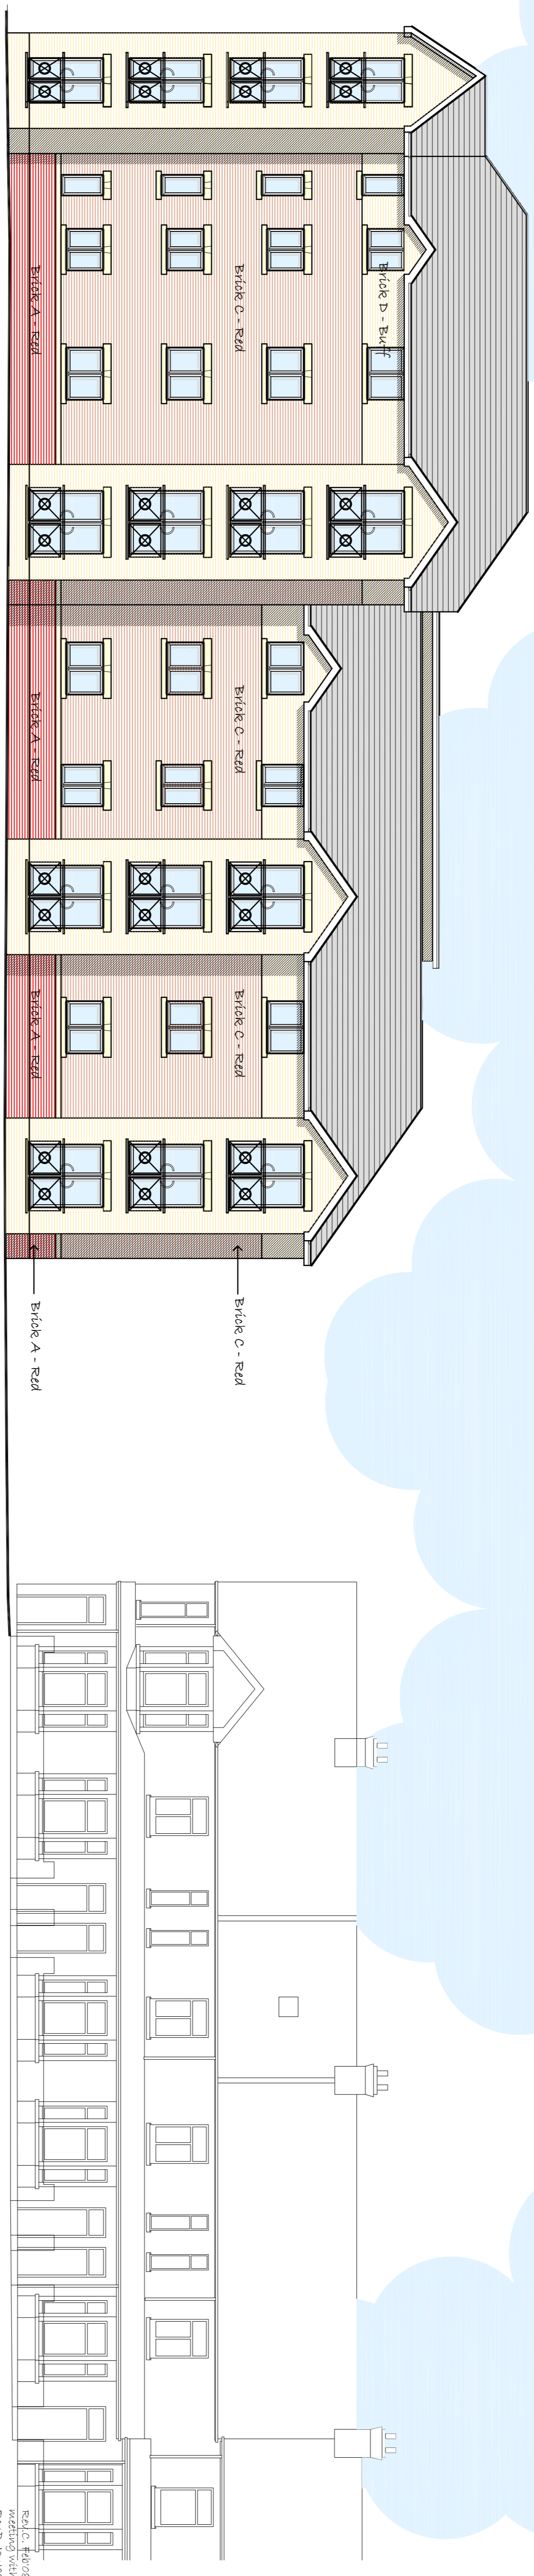

Proposed Elevation Two to Churchill Avenue 1: 100 @ A1
and Existing

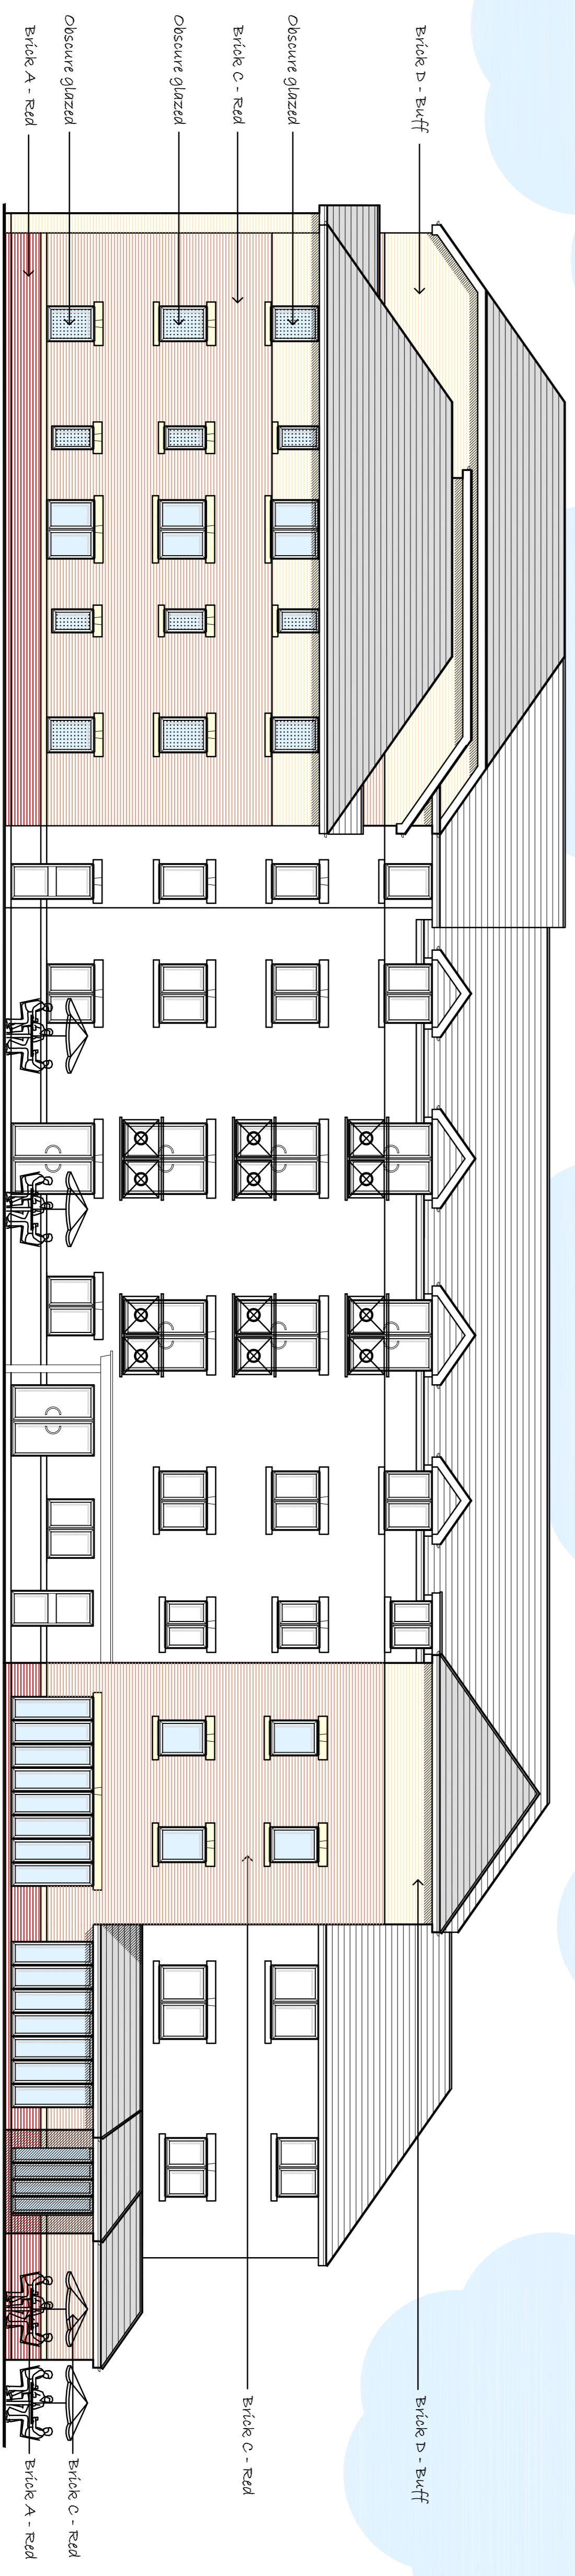

Proposed Elevation Three 1: 100 @ A1
and Existing

Scale: Elevation - intended to planning meeting with CPH 8 client 8-2018
Rev B: June 08 - amended to planning
Rev A: June 08 - amended to planning
later reference to 221887/02/2018
18-1-08 and clients comments.

mra
michael ramus architects
chartered architects
7A Priory Road, Kenilworth
Warwickshire, CV9 1QA
info@mra-architects.co.uk


Client: **CASSIPY**
Job: **Rethon Court, Foleshill
Rental Company**

Drawing: **Proposed Elevations 1, 2
5/31**


Scale:	1:100 @ A1	Date:	Nov '09
Drawn:	48P	Checked:	
Drawn No:	1018	Drawn:	006
Project No:		Sheet:	C

PLANNING


Do Not Scale
This drawing is for
planning purposes only.
Stone Heads and Cills
Colour Buff

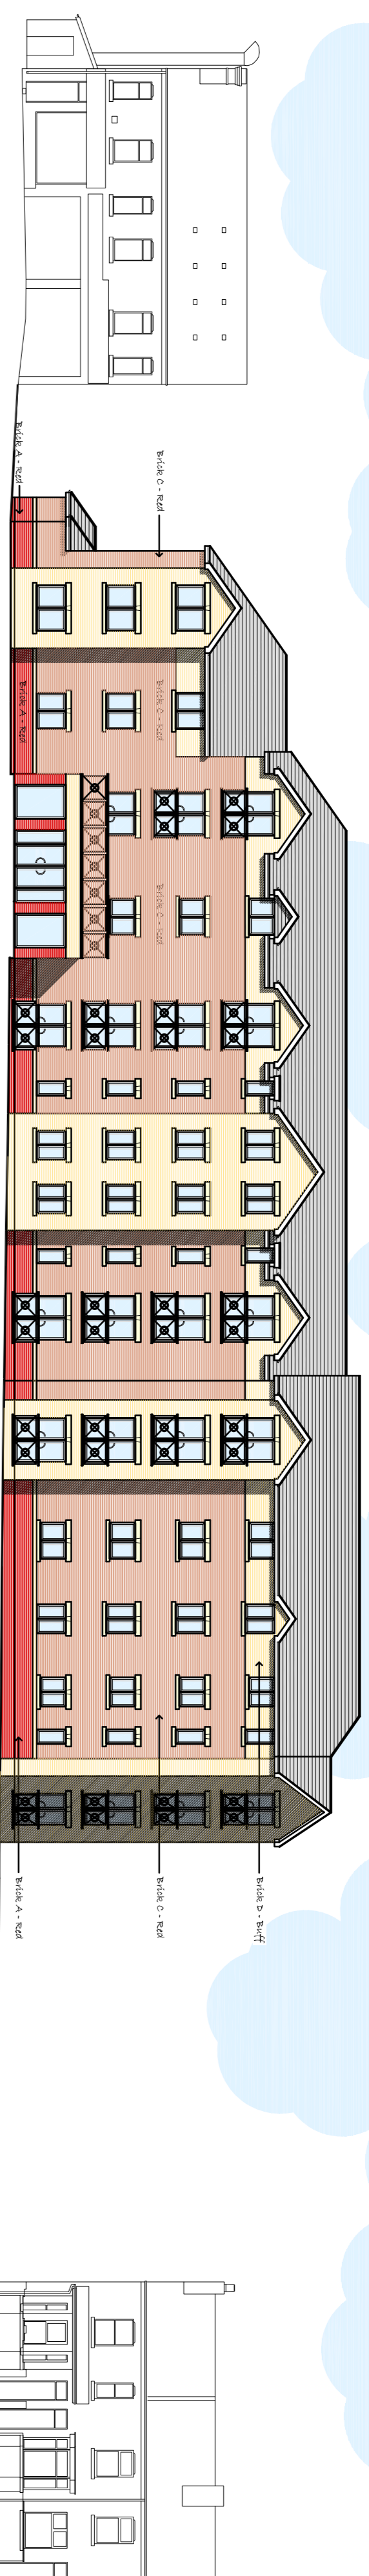


Proposed Elevation Street Scene to Foleshill Road 1: 200 @ A1
and Existing

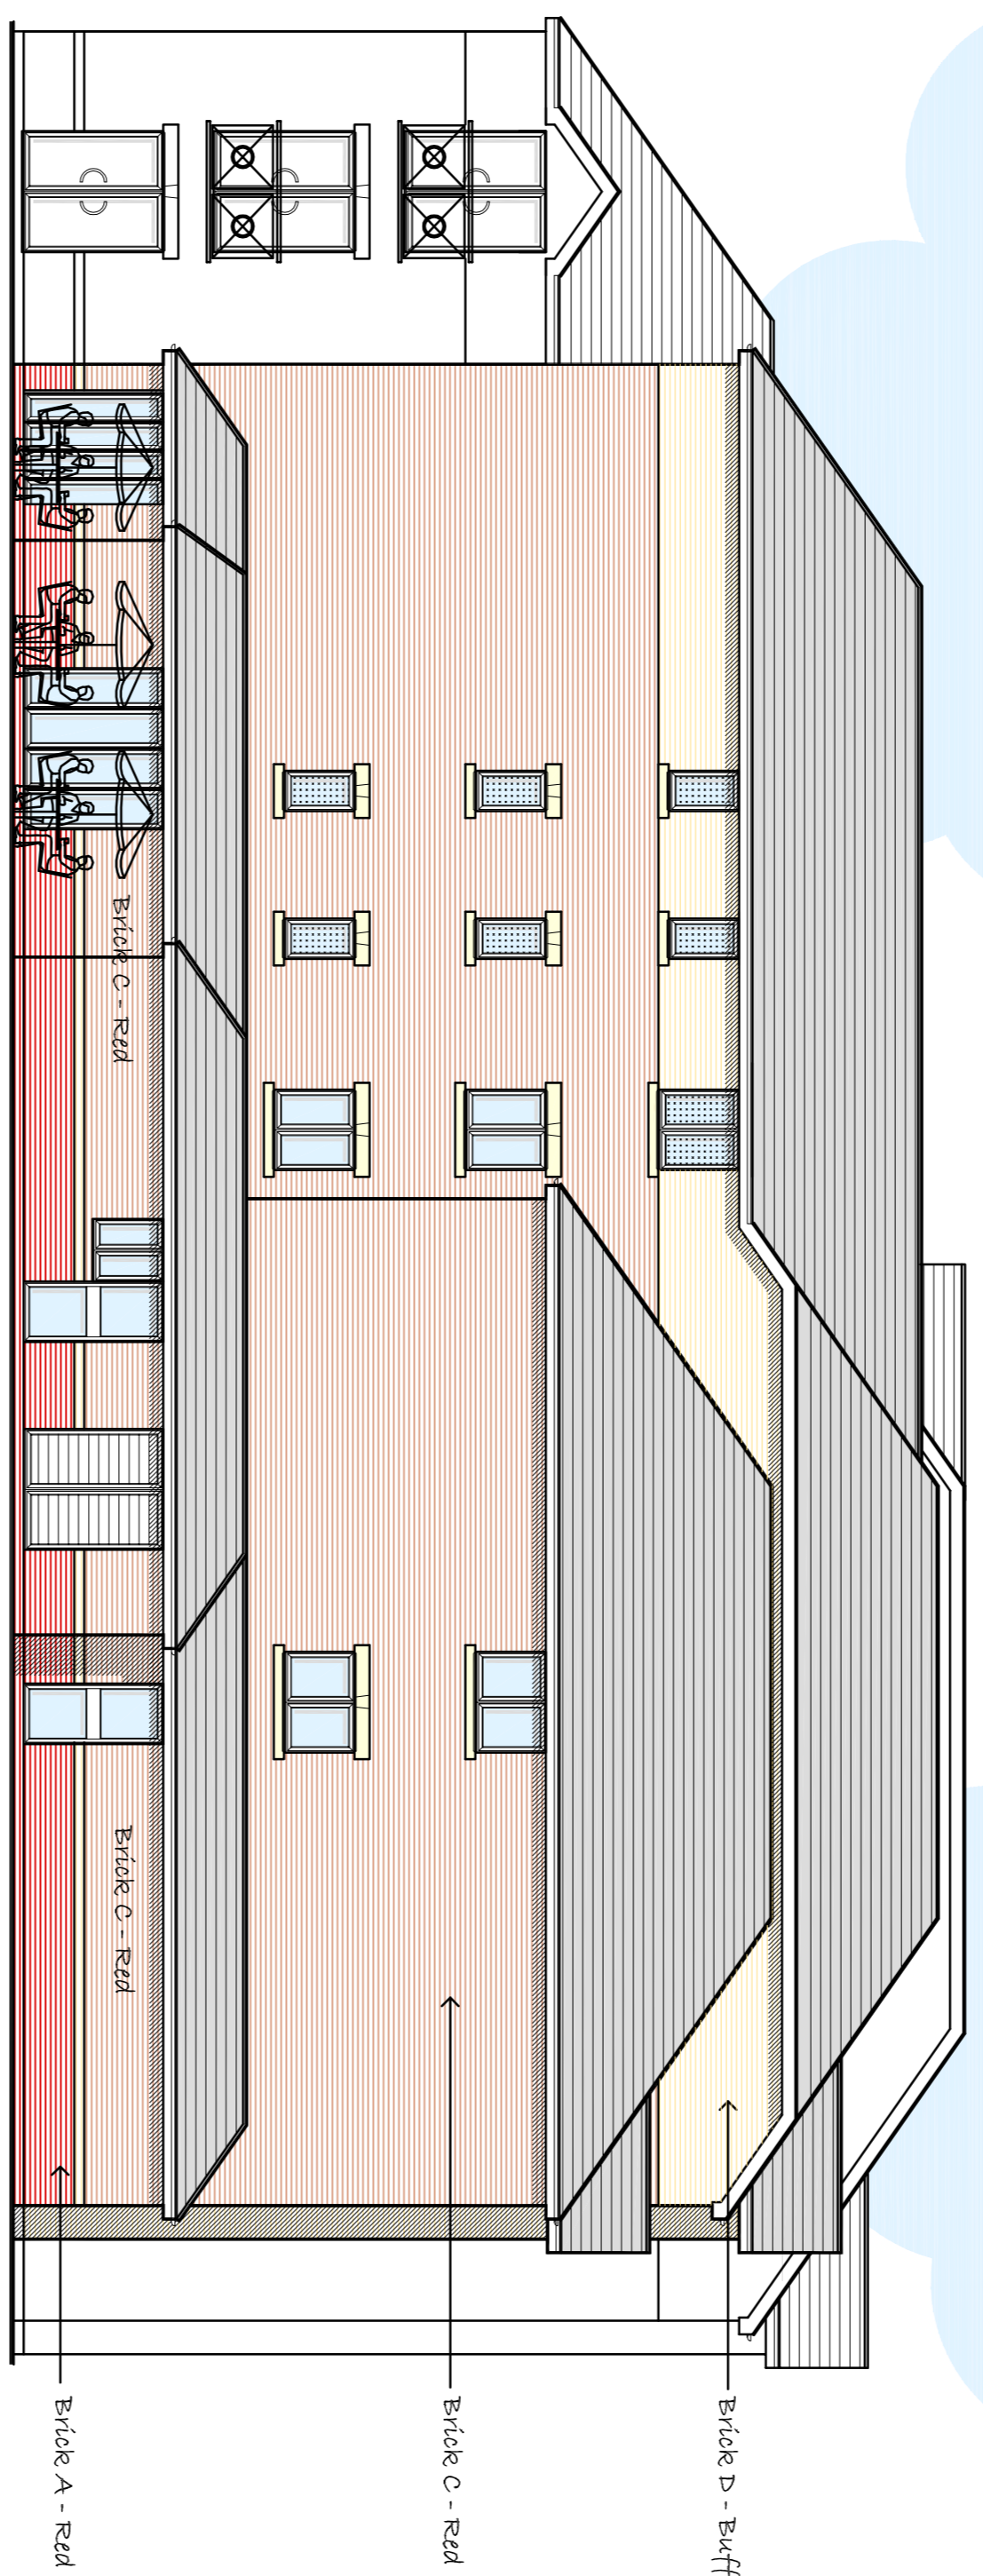


Proposed Elevation Four 1: 100 @ A1
and Existing

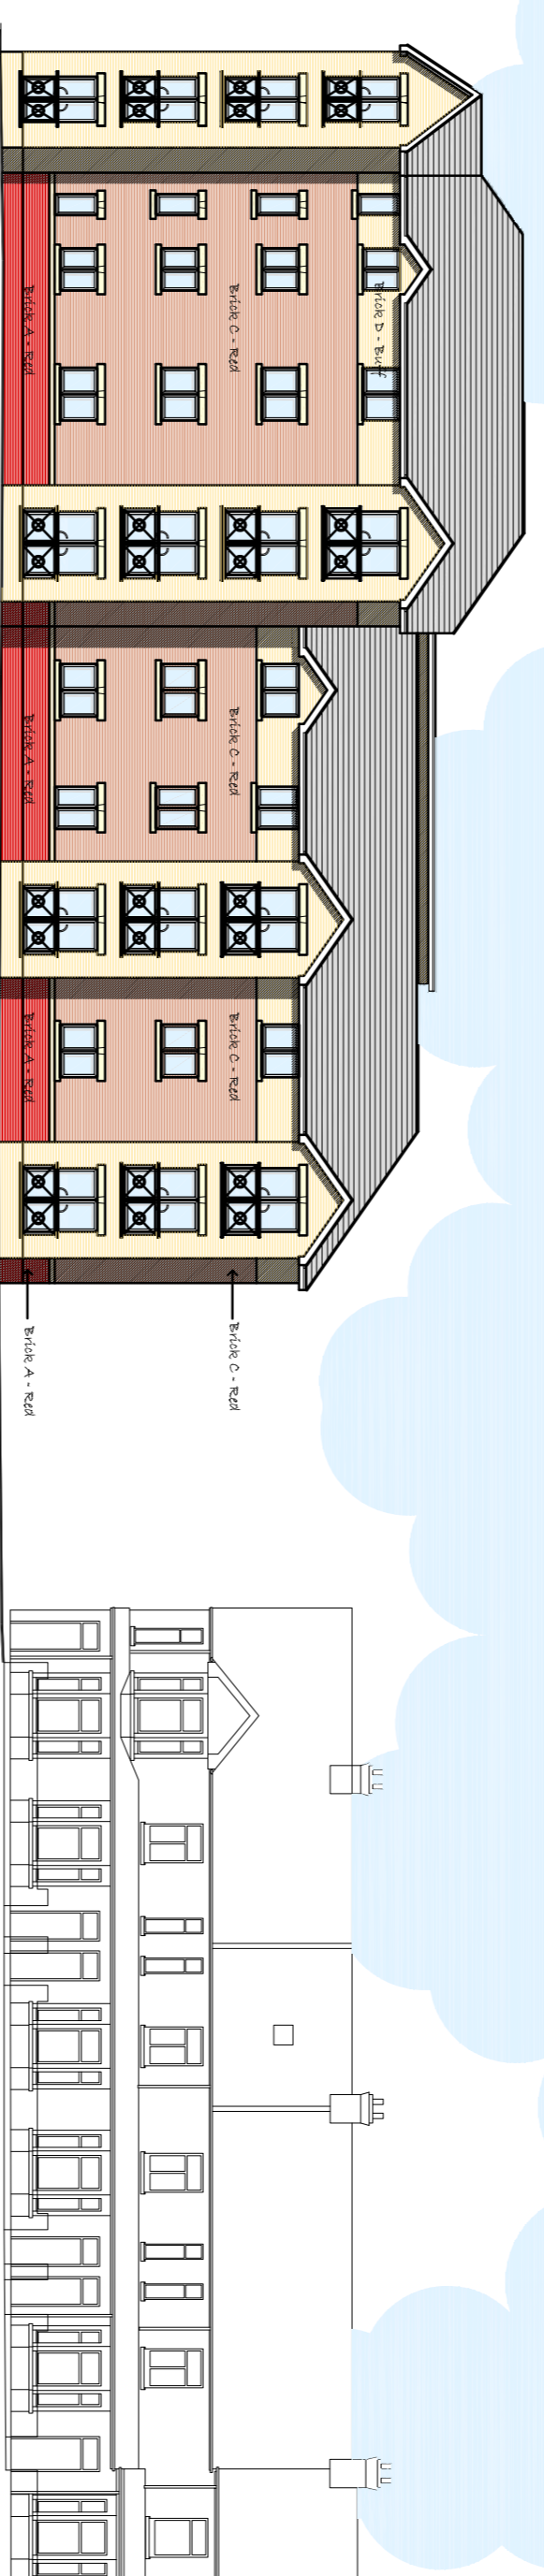

Proposed Elevation Street Scene to Churchhill Ave Road 1: 200 @ A1
and Existing

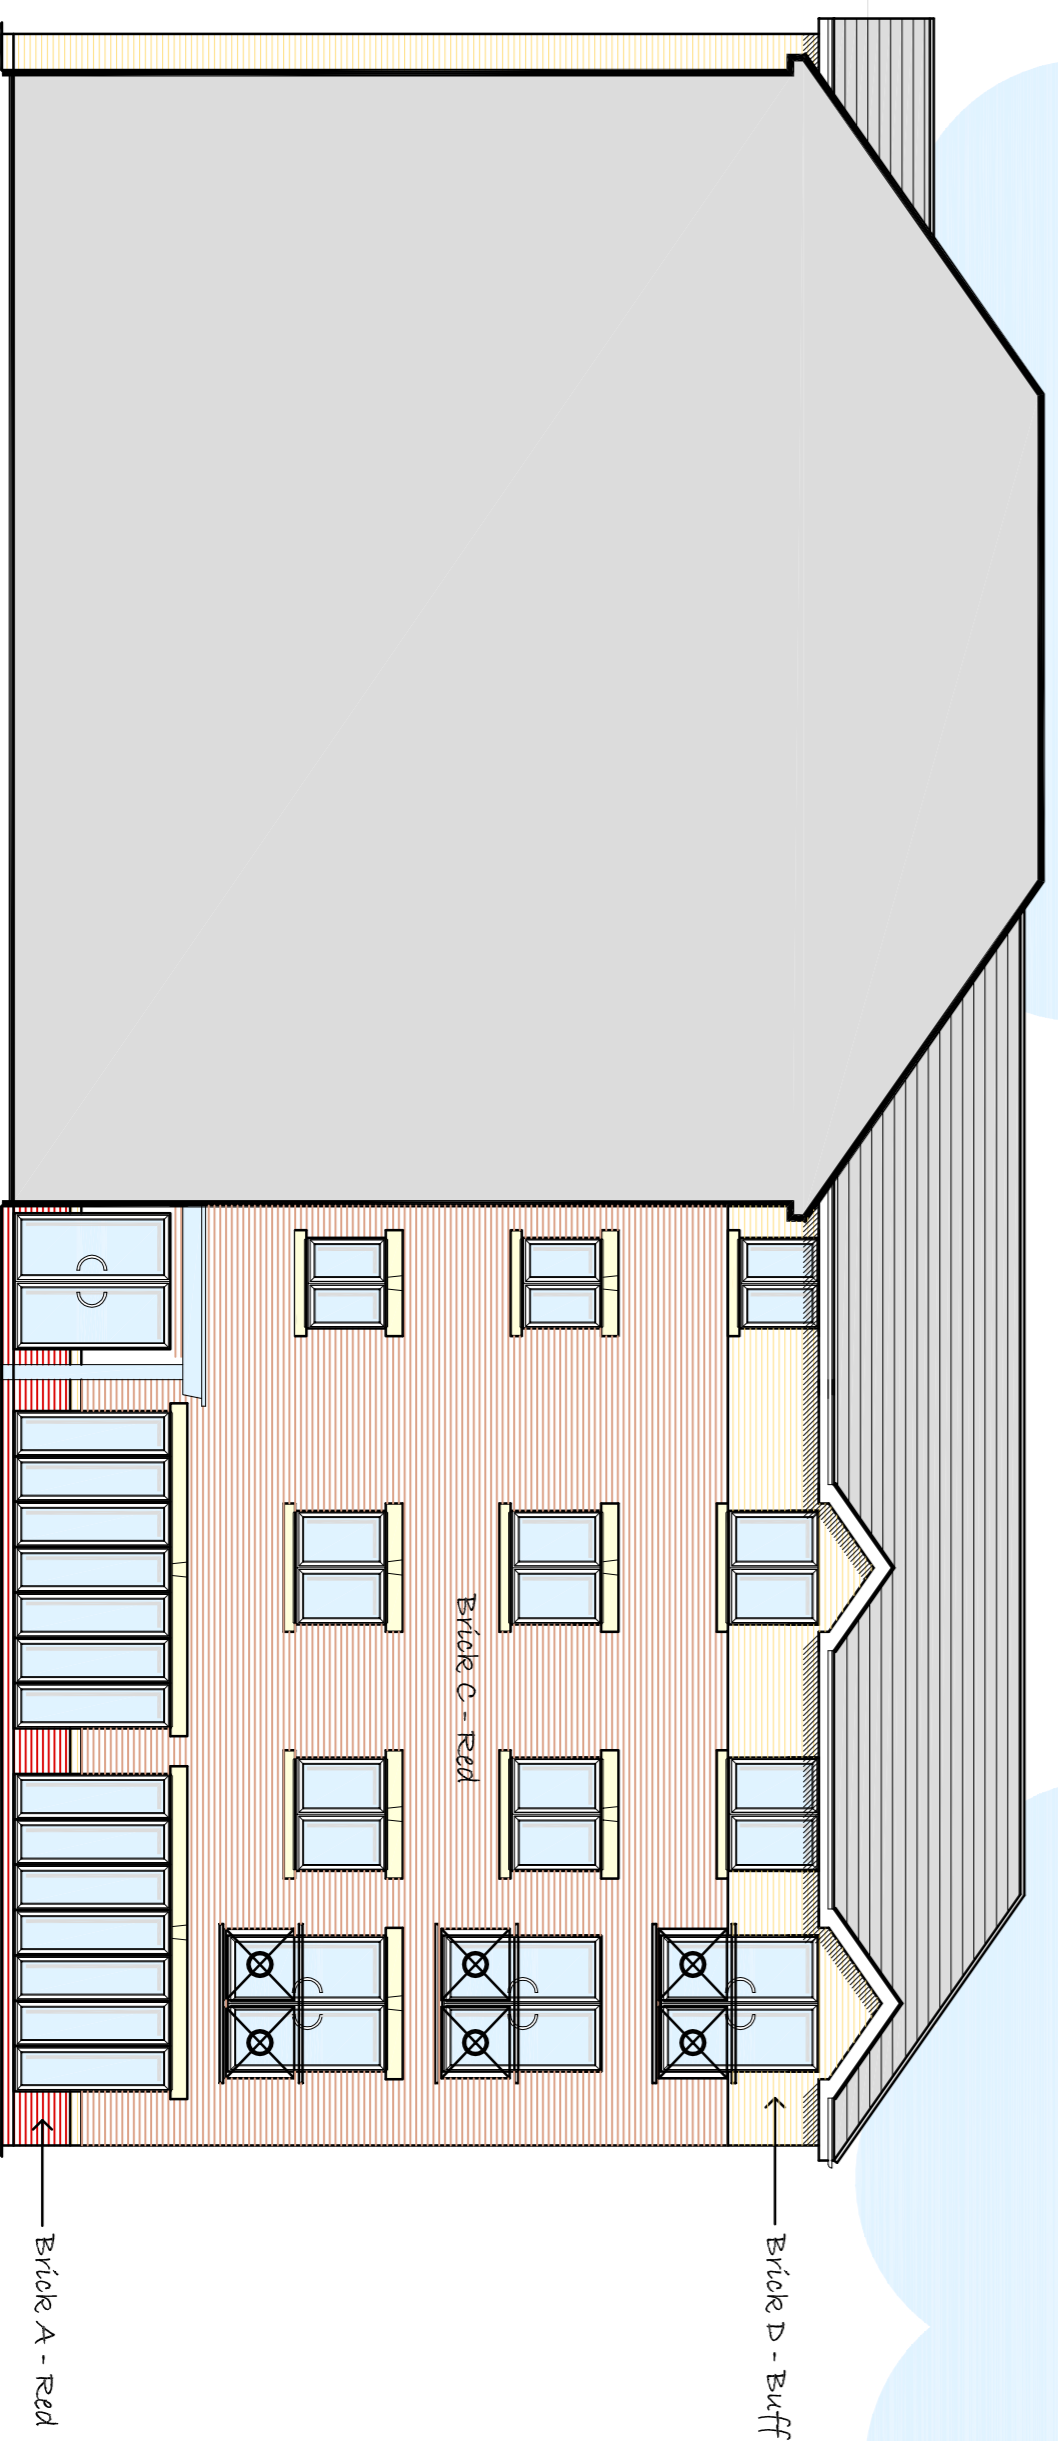

Proposed Elevation Six 1: 100 @ A1
and Existing

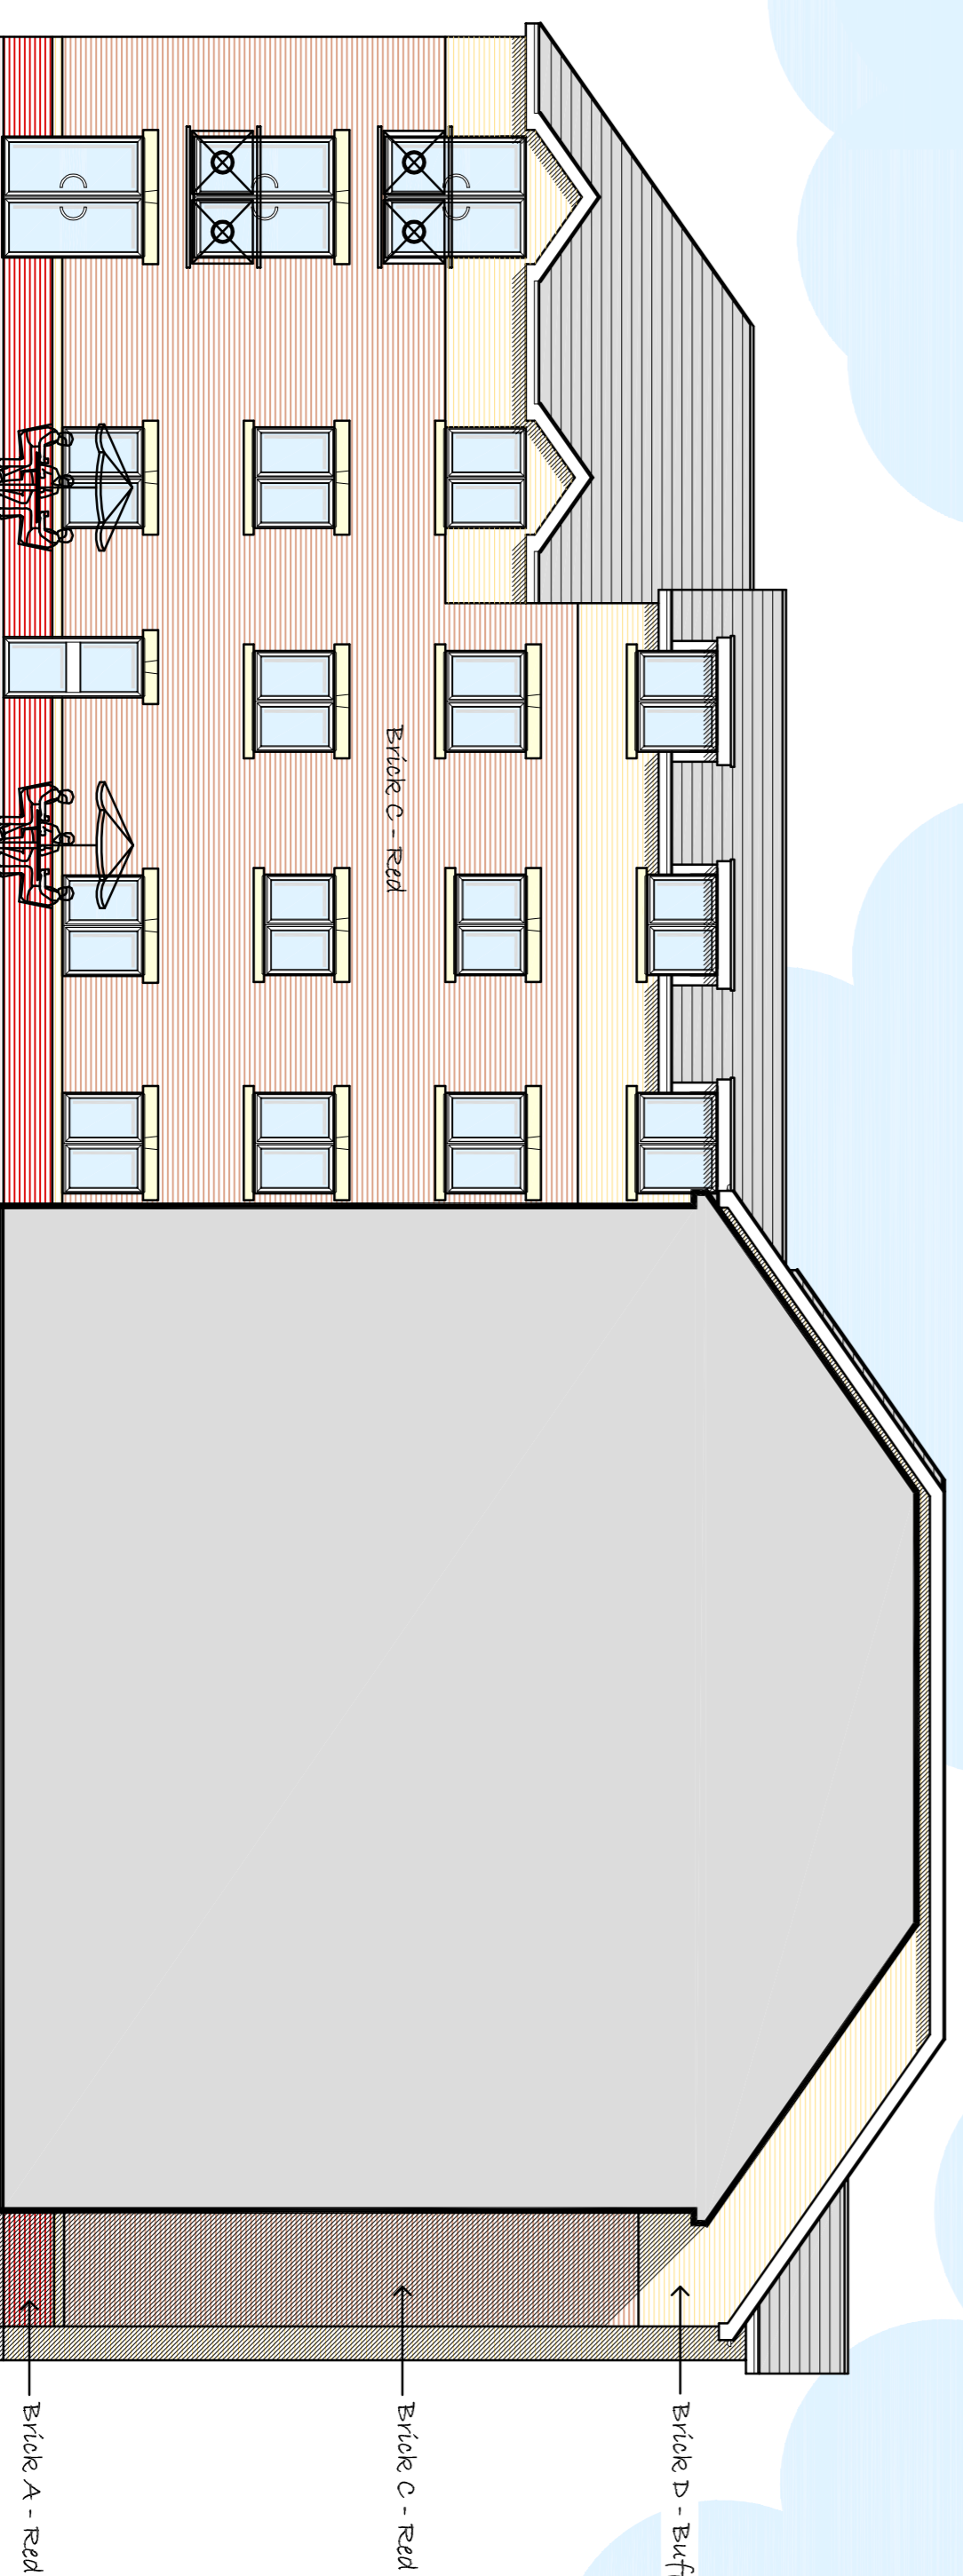

Proposed Elevation Five 1: 100 @ A1
and Existing

Rev. C: FAVOR - amended to planning meeting with CPH 5/1/24: 8-2-08.
Rev. B: JAYCOE - amended to planning letter ref: 21/21/23/02/0004
Rev. A: JAYCOE - amended to planning letter ref: 21/21/23/02/0004
18-1-08 final clients comments.

mra
MICHAEL RAMUS ARCHITECTS
CHARTERED ARCHITECTS
7A PRIORY ROAD, KENILWORTH
WORWICKSHIRE, CV9 1UA
info@mramus-architects.co.uk

Client...
CASSIPY

Job...
Ribbon Court, Foleshill
Rental Company

Drawing...
Proposed Elevations 4, 5,
6 & 5 Street Scenes.

Scale	1:100 @ A1	Date	Nov '24
Drawn	RP	Checked	
Drawn By	007	Scale	C
Project No.	1018	Drawn By	007
Project Name	PLANNING		

Do Not Scale
This drawing is for
planning purposes only.

- Residential circulation areas
- Residential apartment areas
- Communal circulation areas
- Communal room areas
- Staff areas



Existing and

Proposed First Floor Plan 1: 100 @ A1

mra
michael romus architects
chartered architects
7A Priory Road, Kenilworth
Worwickshire, CV9 1JQ
01926 512 400 & 511 111
info@romus-architects.co.uk

Client...
CASSIDY

Job...
Ribbon Court, Foleshill
Rural Coventry


Drawing...
Proposed First Floor Plan

Scale	1:100 @ A1	Date	Nov '09
Drawn	RP	Checked	
Project	1018	Drawn	003
Drawing Status		Scale	B
PLANNING			

Proposed Ground Floor Plan I: 100 @ A1
and Existing

FOLESHILL ROAD

Existing Plans

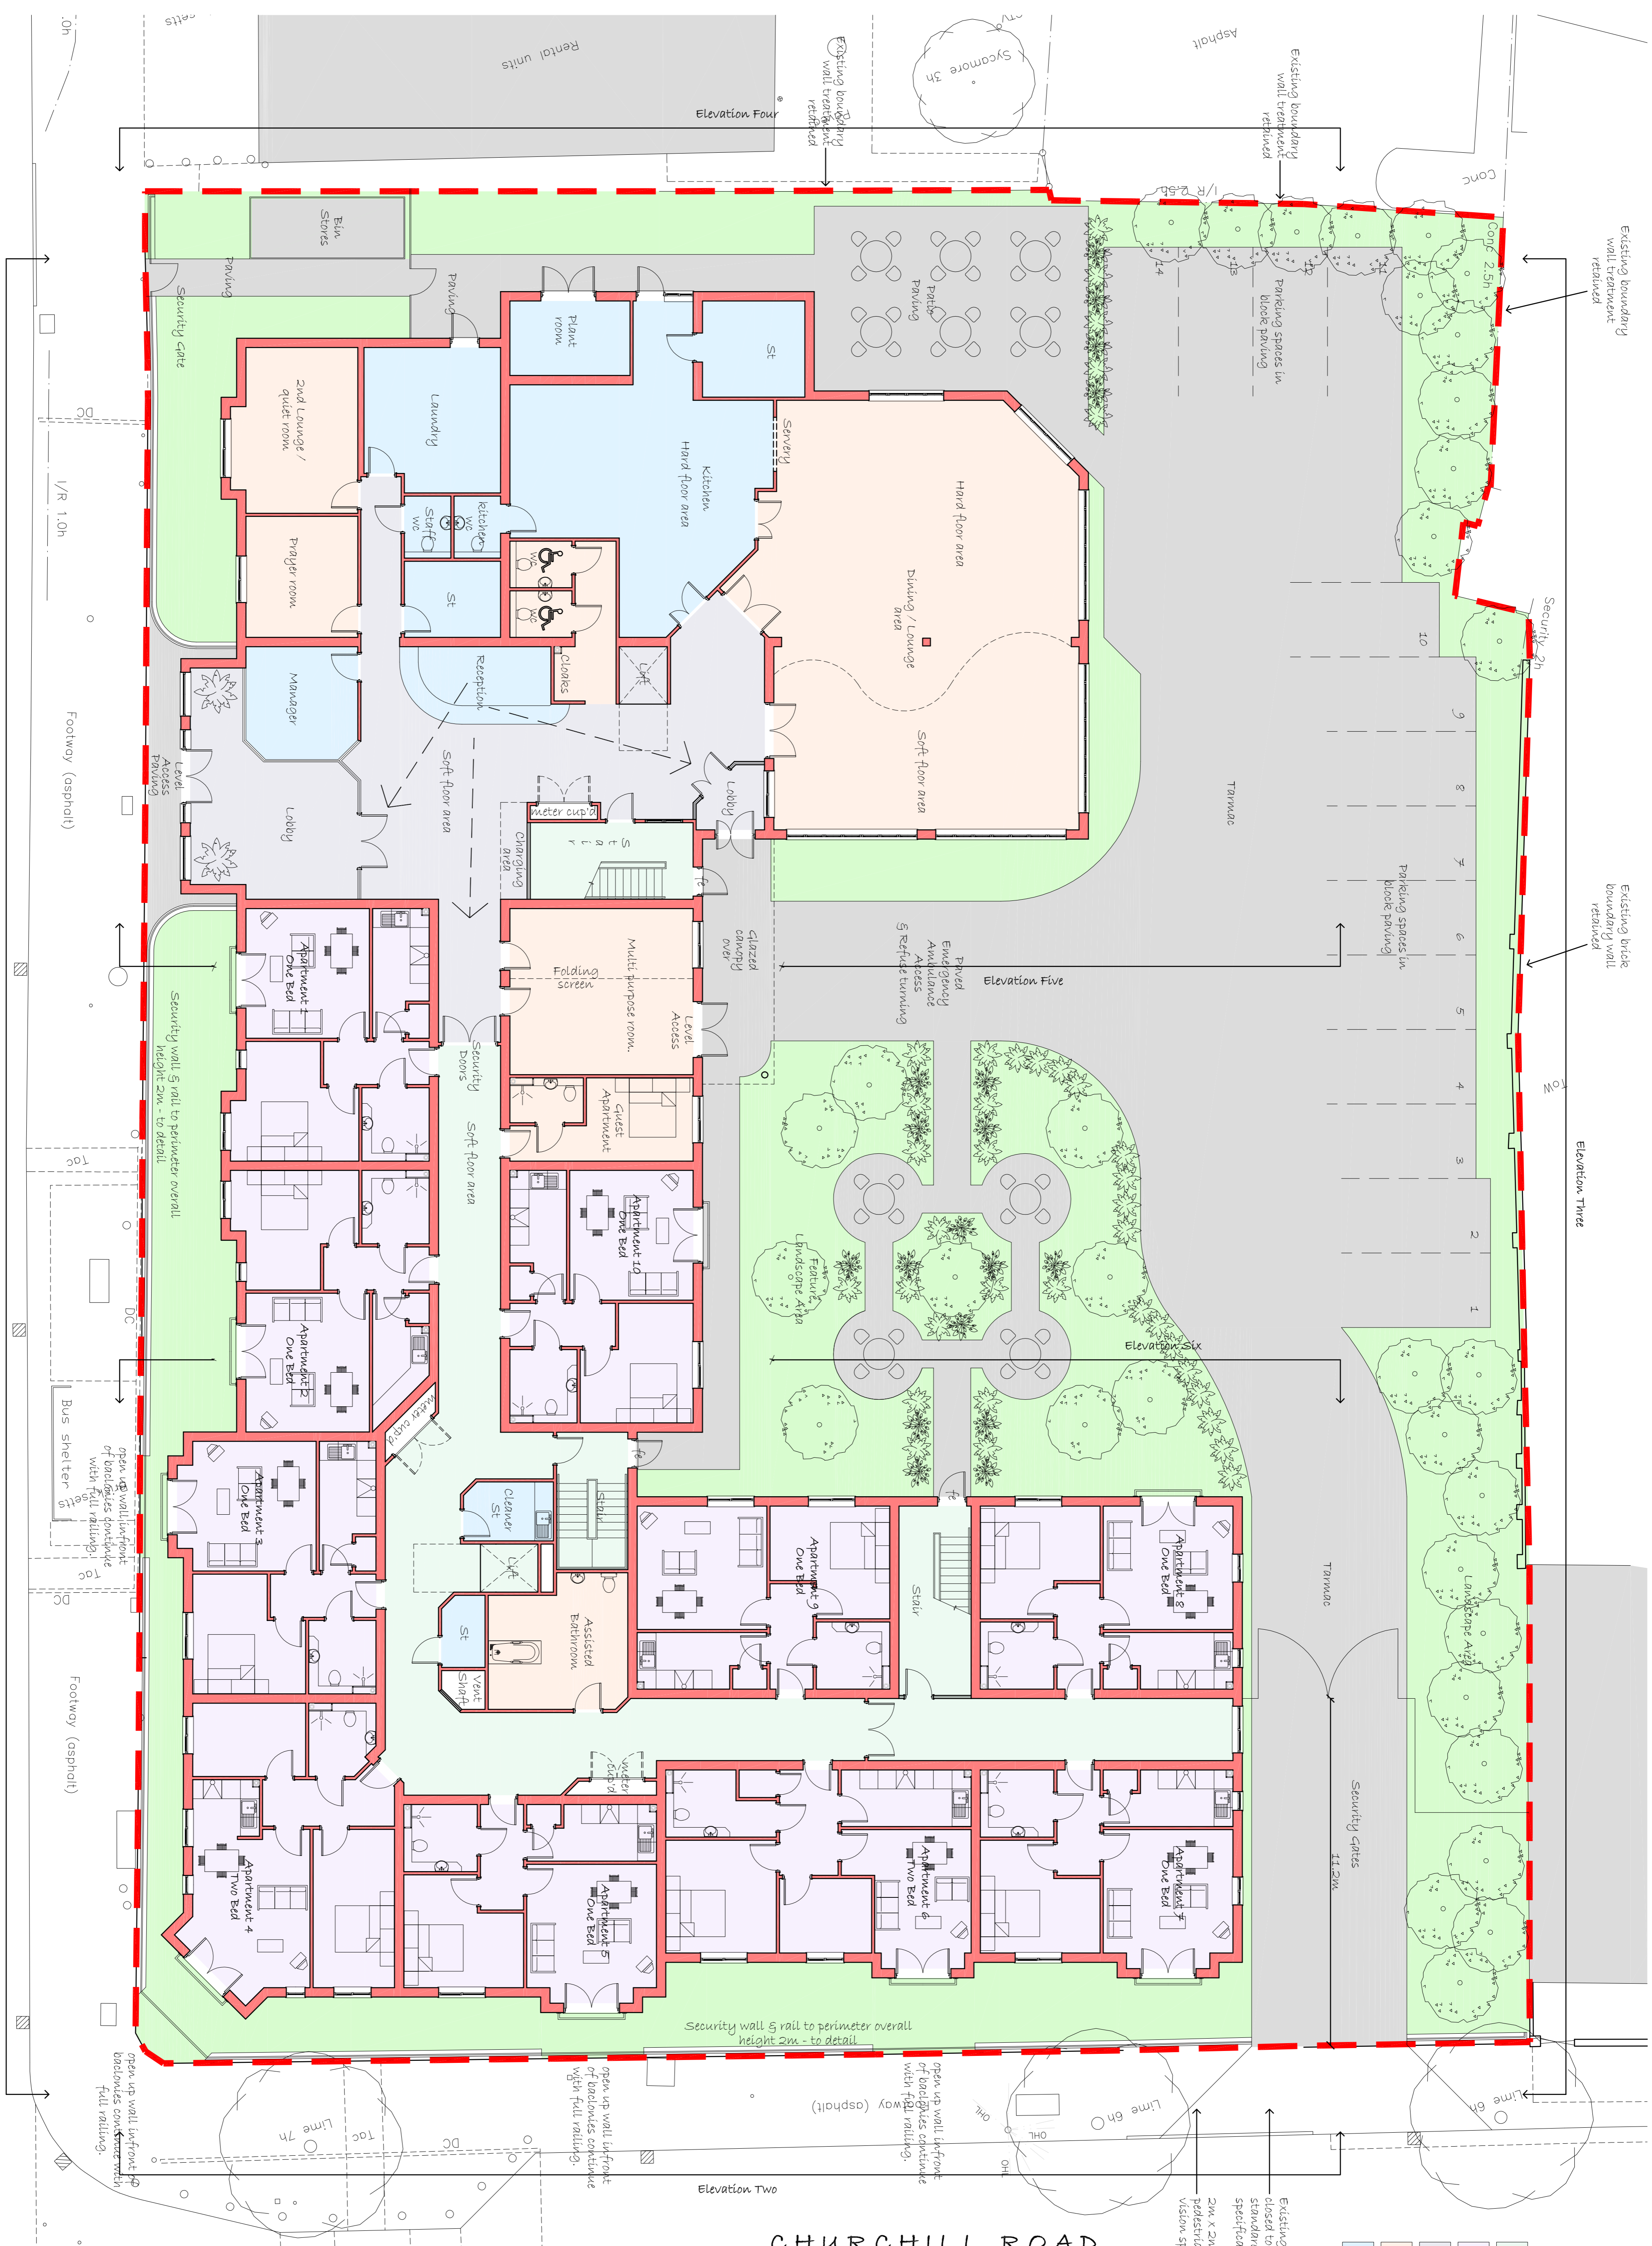

- Residential circulation areas
- Residential apartment areas
- Communal circulation areas
- Communal room areas
- Staff areas

Do Not Scale
This drawing is for
planning purposes only.

CHURCHILL ROAD

Client: CASPIDY
Ribbon Court, Folehill
Rural, County

Job: Proposed Ground Floor Plan

Scale: 1:100 @ A1 Date: Nov '09

Author: JHR
Checker: CHR

Project No: 1018
Draw No: 002
Rev: B

PLANNING

mra
michael ronus architects
74 Priory Road, Kettlewell
Wetherby, West Yorkshire LS23 7BQ
01938 519 400 & 511 1111
info@mra-architects.co.uk

Rev. B: Floor - amended to meeting
3-2-08 re CCC with G4 S client.
Rev. A: Jan'08 - amended to planning
letter ref: SP/08/022187/02 and clients
approved.

Do Not Scale
This drawing is for
planning purposes only.

- Residential circulation areas
- Residential apartment areas
- Communal circulation areas
- Communal room areas
- Staff areas



Existing and

Proposed Second Floor Plan 1:100 @ A1

Client... **CASSIDY**

Job...
Rethon Court, Foleshill
Rural, Coventry

Drawing...

Proposed Second Floor Plan

Scale	1:100 @ A1	Date	Nov '09
Drawn	RP	Checked	
Job No	1018	Drawn	004
Building Scheme		Scale	B

PLANNING

Rev B: F1008 - amended to meeting
3-4-08 re CMC with GPH 3 dated
Rev A: F1008 - amended to planning
letter ref:SP/08/PO/22188/02 dated 01/08/08
01926 512 400 & 511 111
info@mrus-architects.co.uk

mra
michael ramsay architects
chartered architects
7A Priory Road, Kenilworth
Warwickshire, CV8 1QA

Do Not Scale
This drawing is for
planning purposes only.

- Residential circulation areas
- Residential apartment areas
- Communal circulation areas
- Communal room areas
- Staff areas




Existing and

Proposed Third Floor Plan 1: 100 @ A1

Existing and

Proposed Roof Plan 1: 200 @ A1

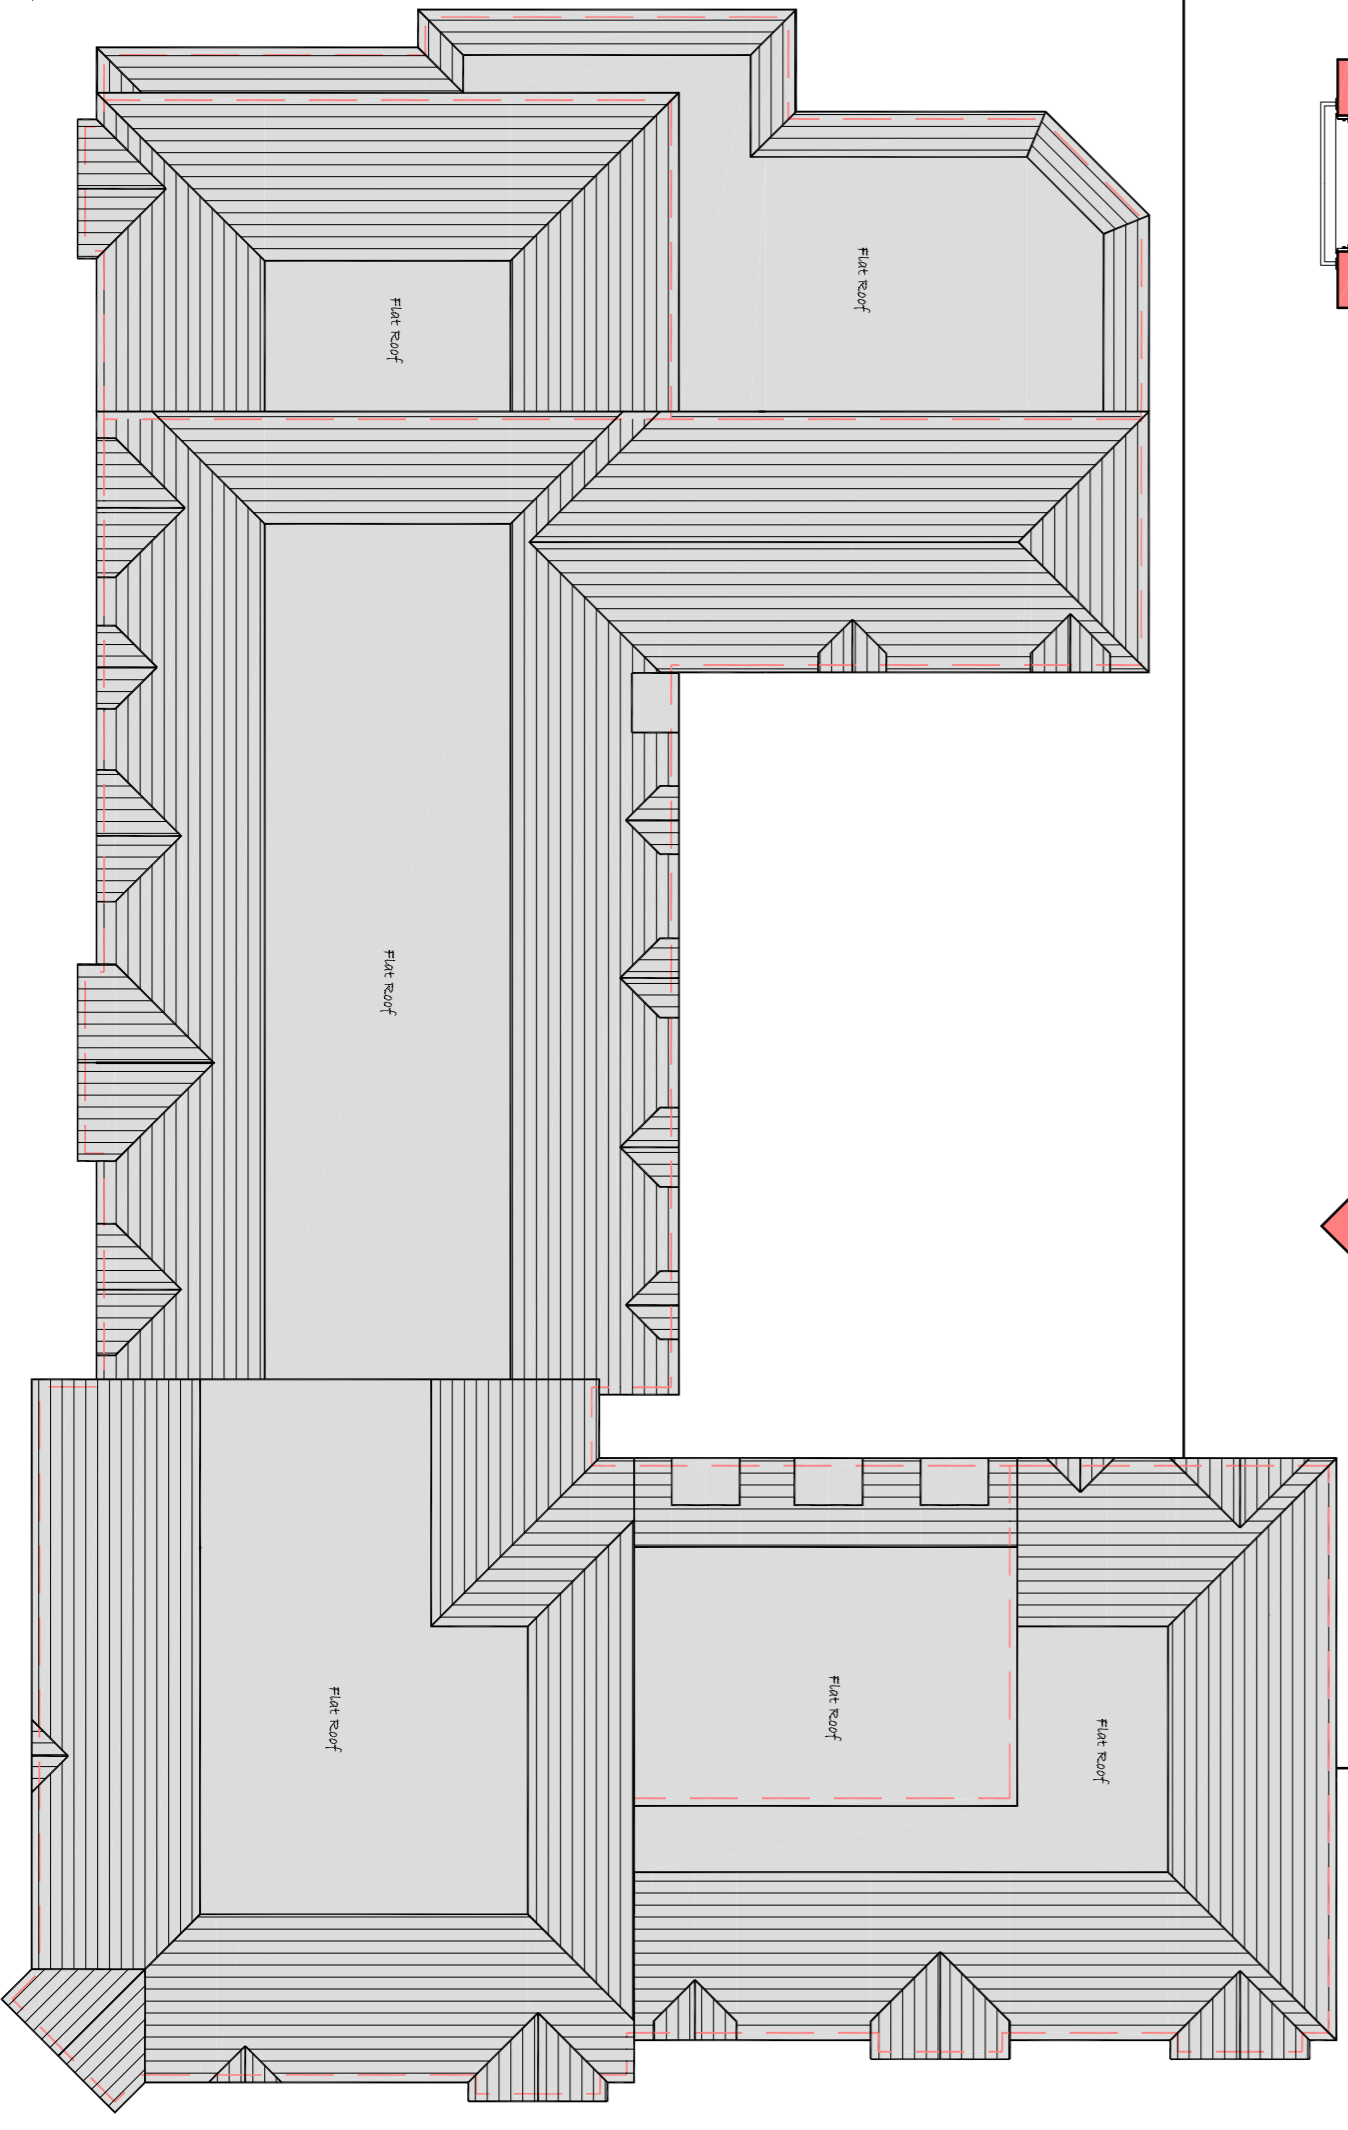

Rev. B. Errors - awarded to meeting
9.2.08 re. C.C.D. with CH & S. client.
Rev. A. Jm.08 - awarded to planning
letter ref:SP/DR/PO/22187/06 and clients
approval.

mra
MICHAEL ROMUS ARCHITECTS
CHARTERED ARCHITECTS
7A PRIORY ROAD, KENILWORTH
WORWICKSHIRE, CV9 1UA
01926 512 400 & 511 111
info@romus-architects.co.uk

Client...
CASSIPY

Job...
Ribbon Court, Foleshill
Rural Community

Drawing...
Proposed Third Floor S
Roof Plan

Scale	1:100 @ A1	Date	Nov '09
Drawn	SP	Checked	
Job No	1018	Drawn	005
Drawing Status		Scale	B

PLANNING