


# 126 Demontfort Way, Coventry - Site Plans



B	OCT 22	UPDATED FOR PLANNING		
A	SEP 22	PARKING NUMBERS ADDED		
REV	DATE	AMENDMENT	BY	CHK

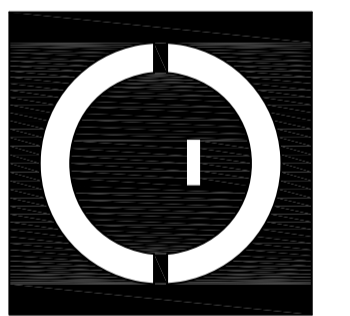

**COWLEY DESIGN**  
www.cowleydesignarchitects.com



126 DE MONTFORT  
WAY, COVENTRY, CV4  
7DT

SITE PLANS

Site Plan 1:100 @ A1 1:200 @ A3

SCALE	1:100 @ A1 1:200 @ A3	DATE	SEP 2022
JOB NO	CD_22_04		
DWG NO	015	REV	B


# 126 Demontfort Way, Coventry - Existing Ground Floor Plan

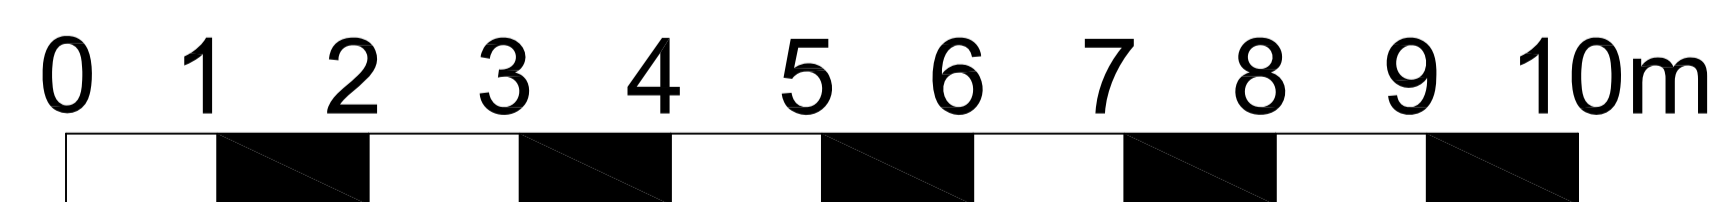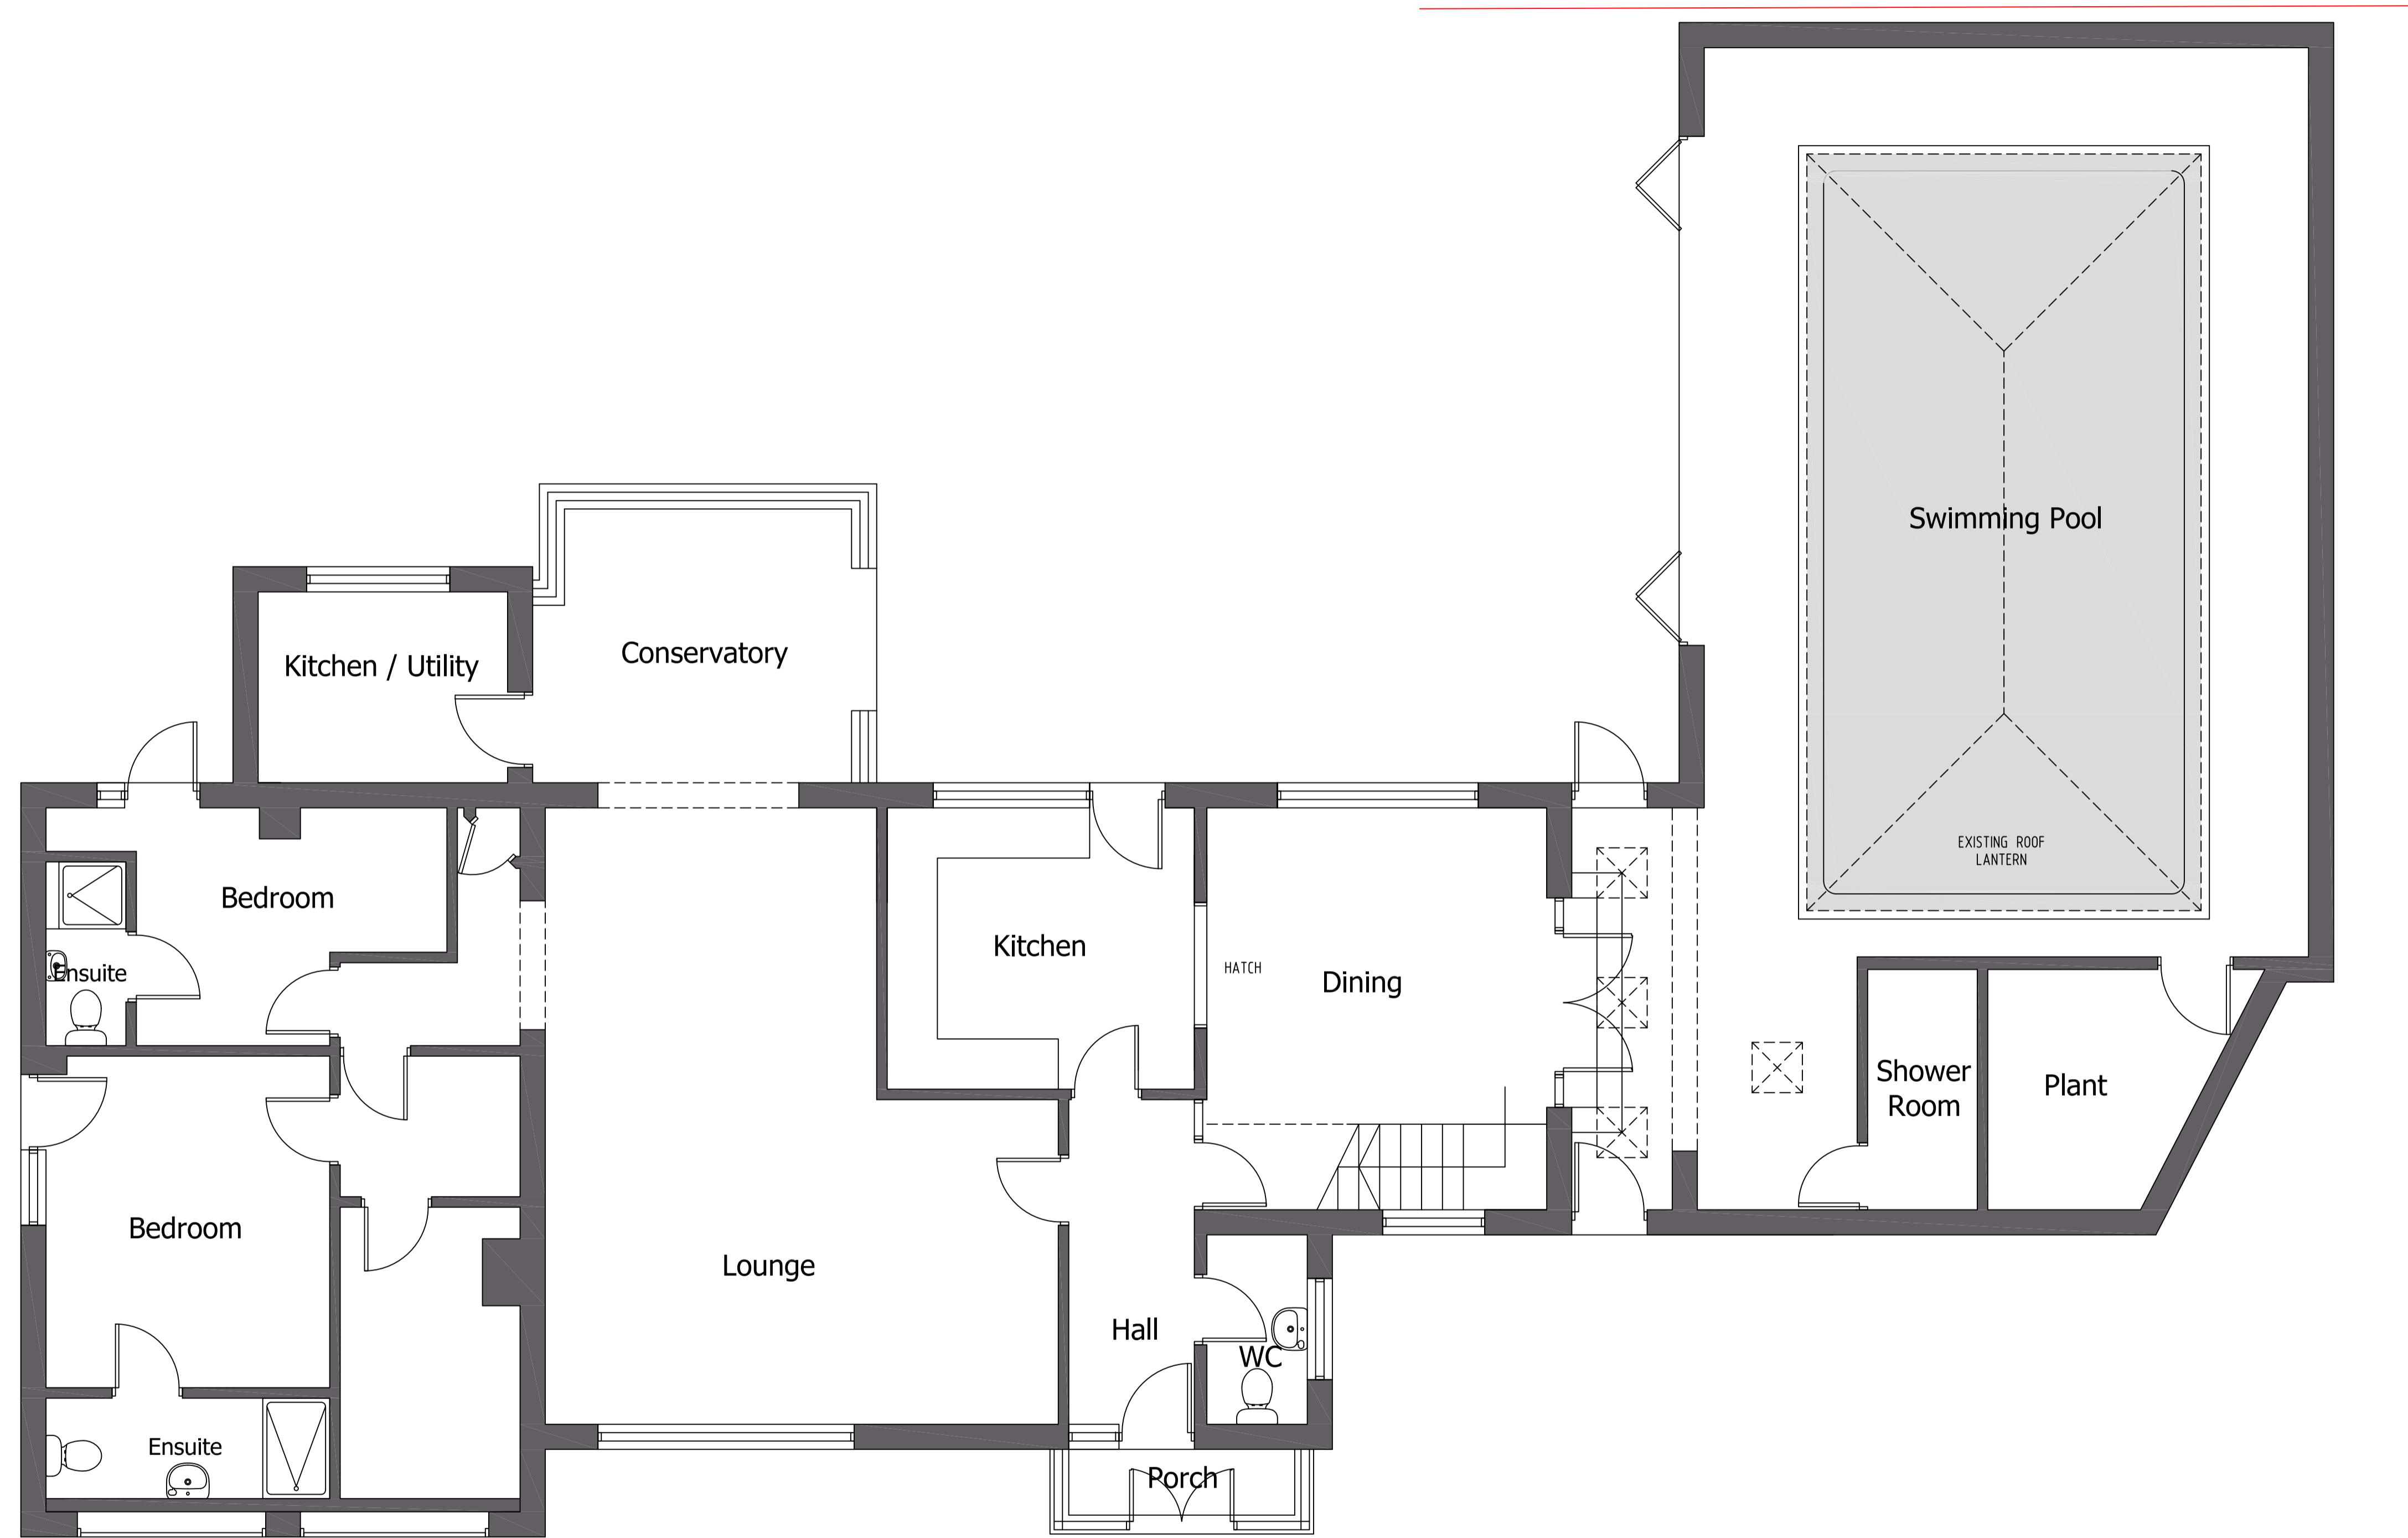

Existing Ground Floor 1:50

A JULY 22 UPDATED TO PLANNERS REQUIREMENTS

REV	DATE	AMENDMENT	BY	CHK

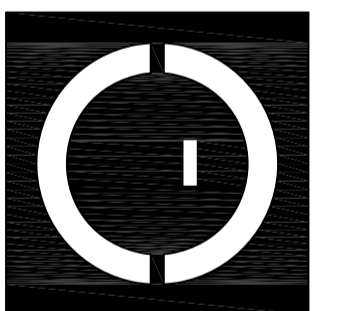

**COWLEY DESIGN**  
www.cowleydesignarchitects.com

126 DE MONTFORT  
WAY, COVENTRY, CV4  
7DT

EXISTING GROUND  
FLOOR PLAN


SCALE	1:50. @A1 1:100. @A3	DATE	JUNE 2022
JOB NO	CD_22_04		
DWG NO	001	REV	A

# 126 Demontfort Way, Coventry - Existing First Floor Plan



A JULY 22 UPDATED TO PLANNERS REQUIREMENTS

REV	DATE	AMENDMENT	BY	CHK

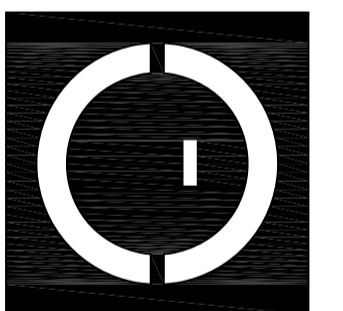

**COWLEY DESIGN**  
www.cowleydesignarchitects.com



126 DE MONTFORT  
WAY, COVENTRY, CV4  
7DT

EXISTING FIRST FLOOR  
PLAN

Existing First Floor 1:50

SCALE	1:50.@A1 1:100.@A3	DATE	JUNE 2022
JOB NO	CD_22_04		
DWG NO	002	REV	A


# 126 Demontfort Way, Coventry - Existing Second Floor Plan

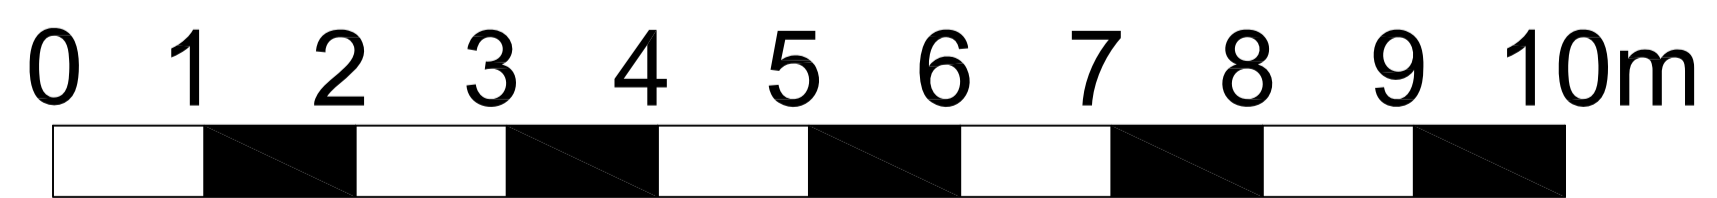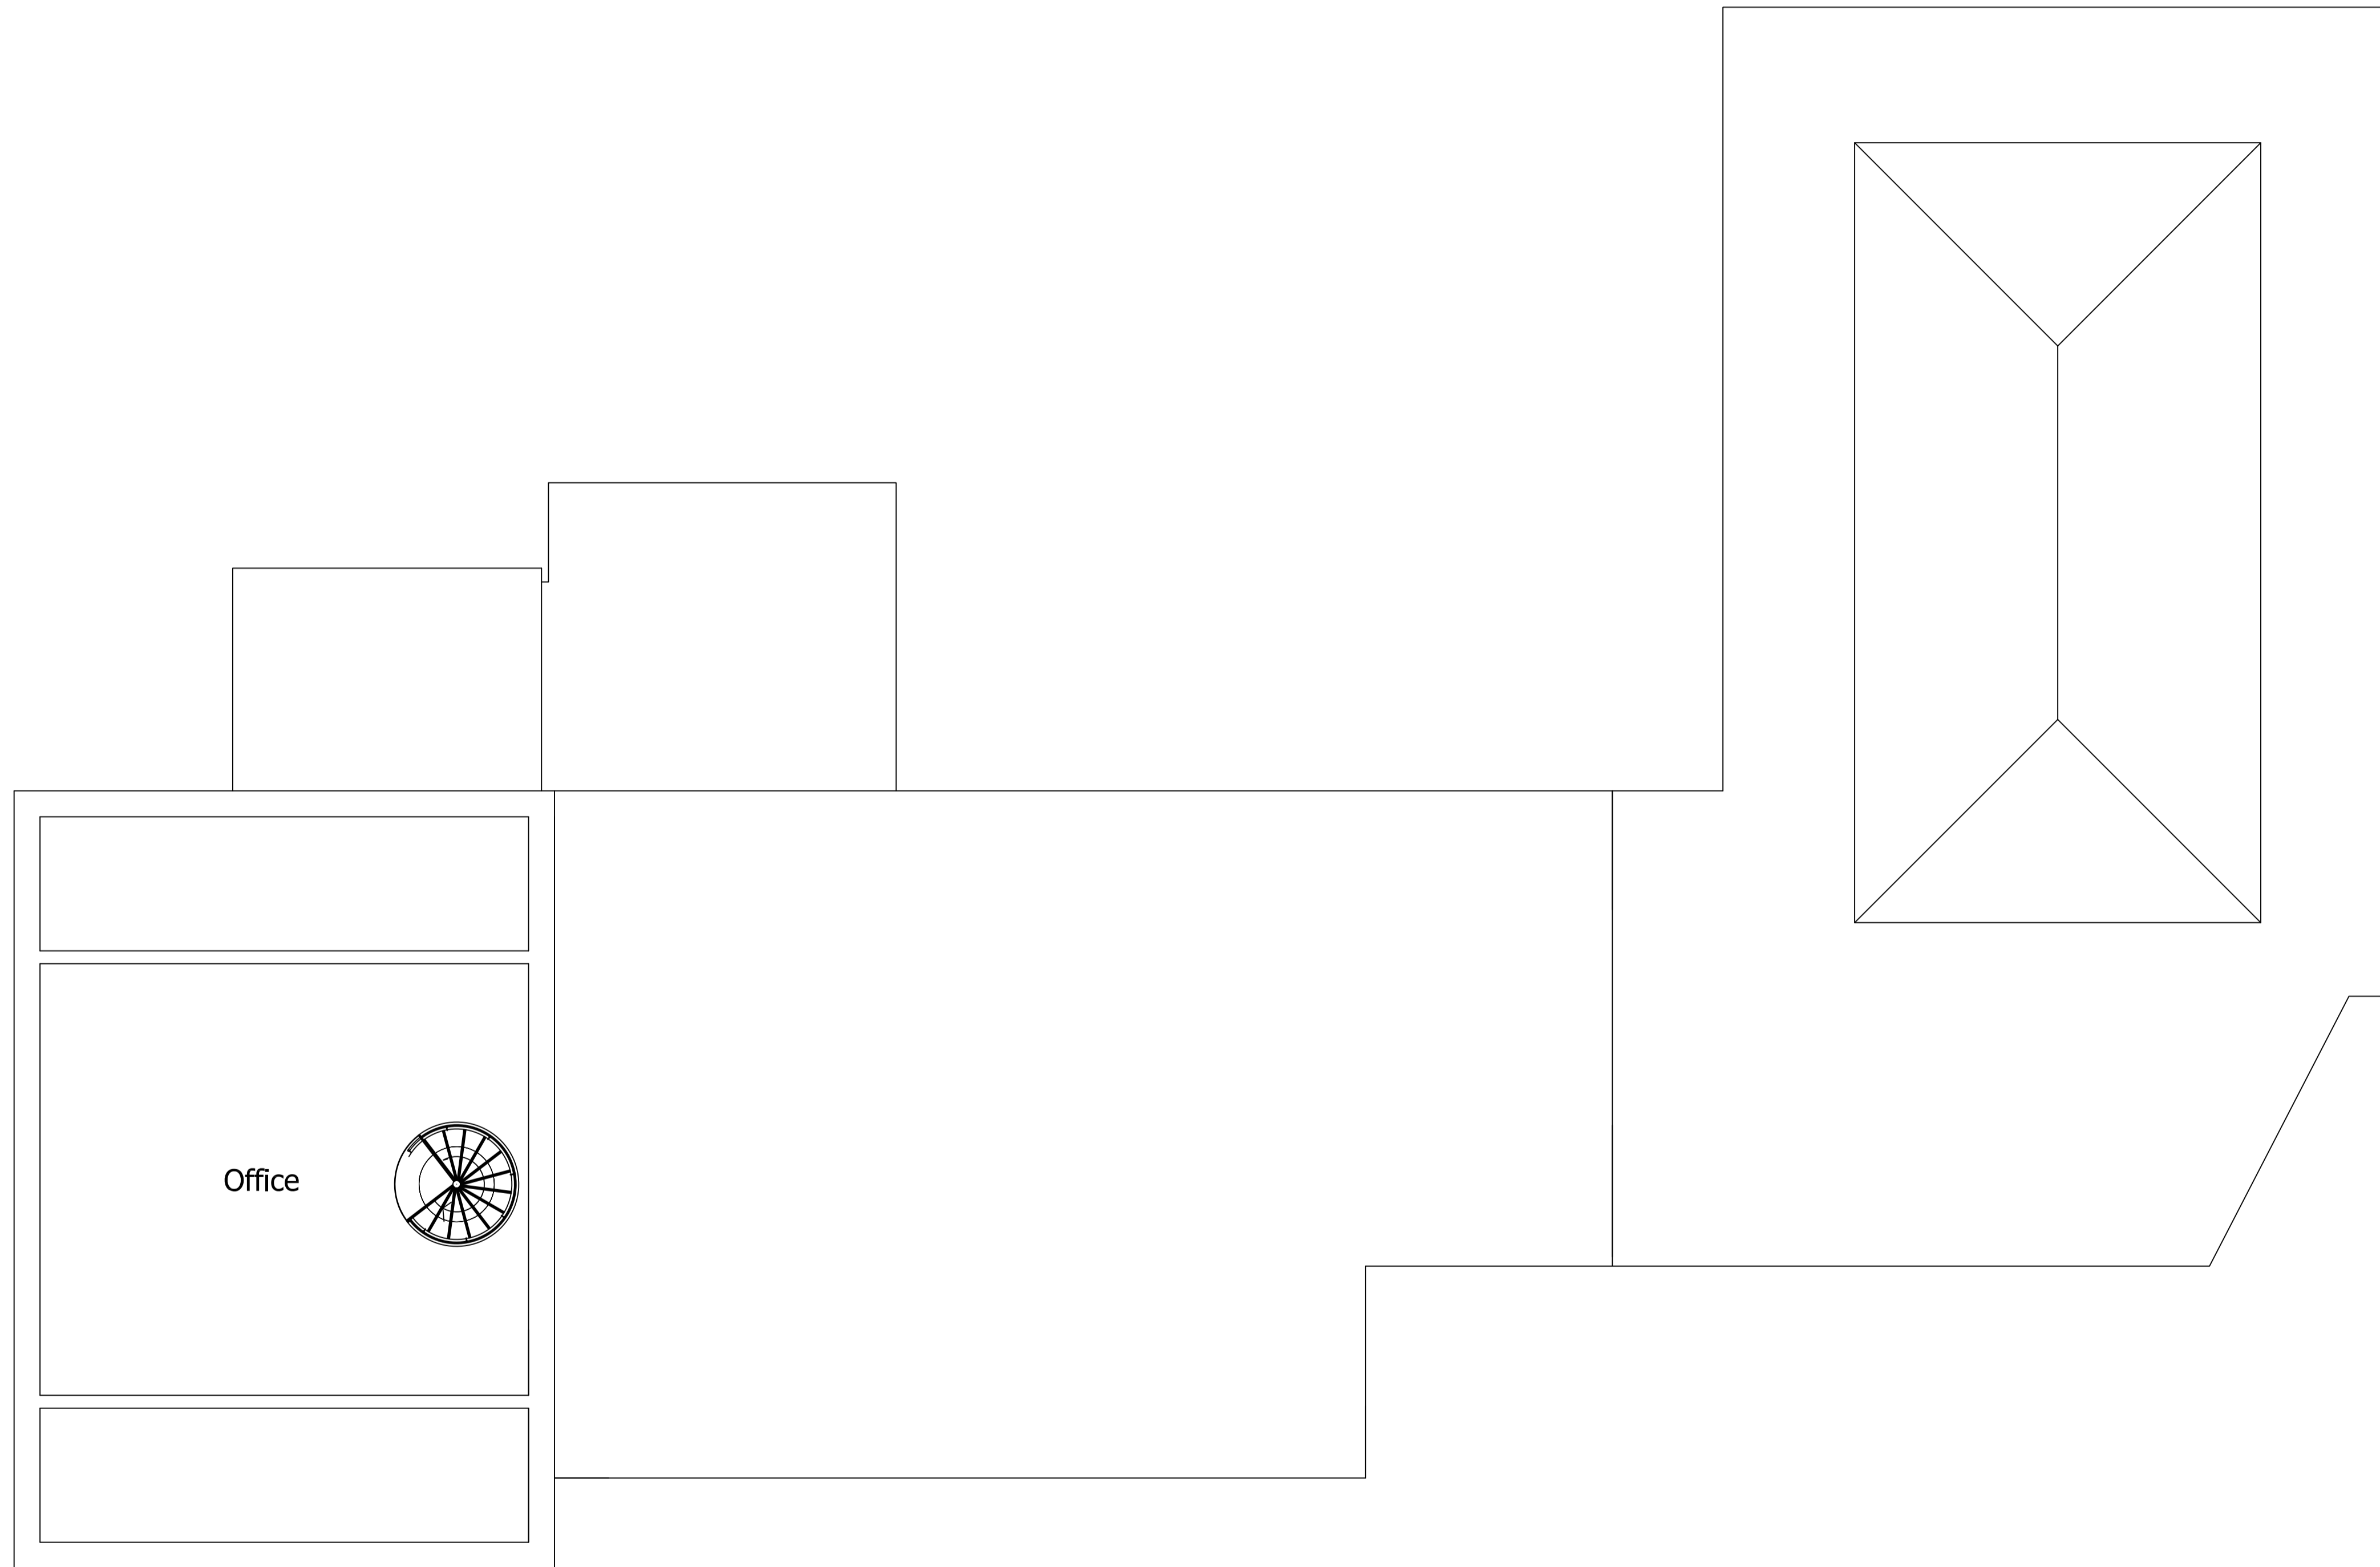

Existing Second Floor 1:50

A JULY 22 UPDATED TO PLANNERS REQUIREMENTS

REV	DATE	AMENDMENT	BY	CHK

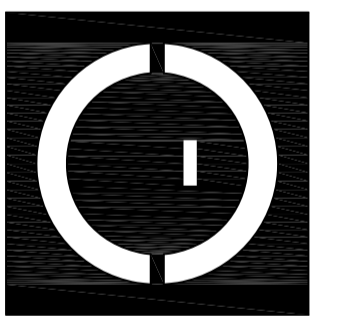



**COWLEY DESIGN**  
www.cowleydesignarchitects.com

126 DE MONTFORT  
WAY, COVENTRY, CV4  
7DT


EXISTING SECOND  
FLOOR PLAN

SCALE	1:50. @A1 1:100. @A3	DATE	JUNE 2022
JOB NO	CD_22_04		
DWG NO	003	REV	A

# 126 Demontfort Way, Coventry - Existing Elevations

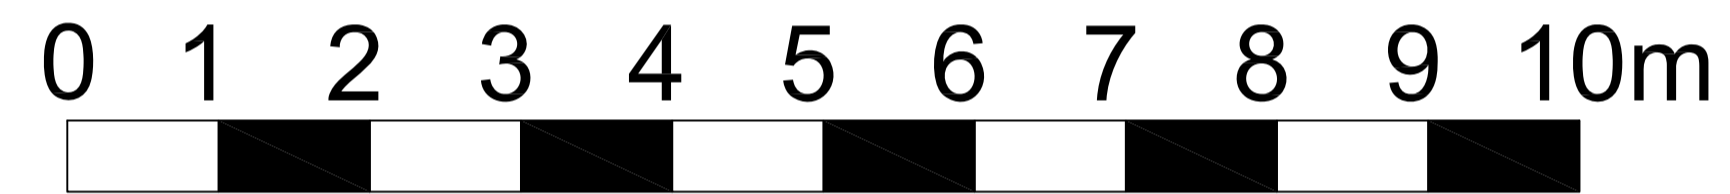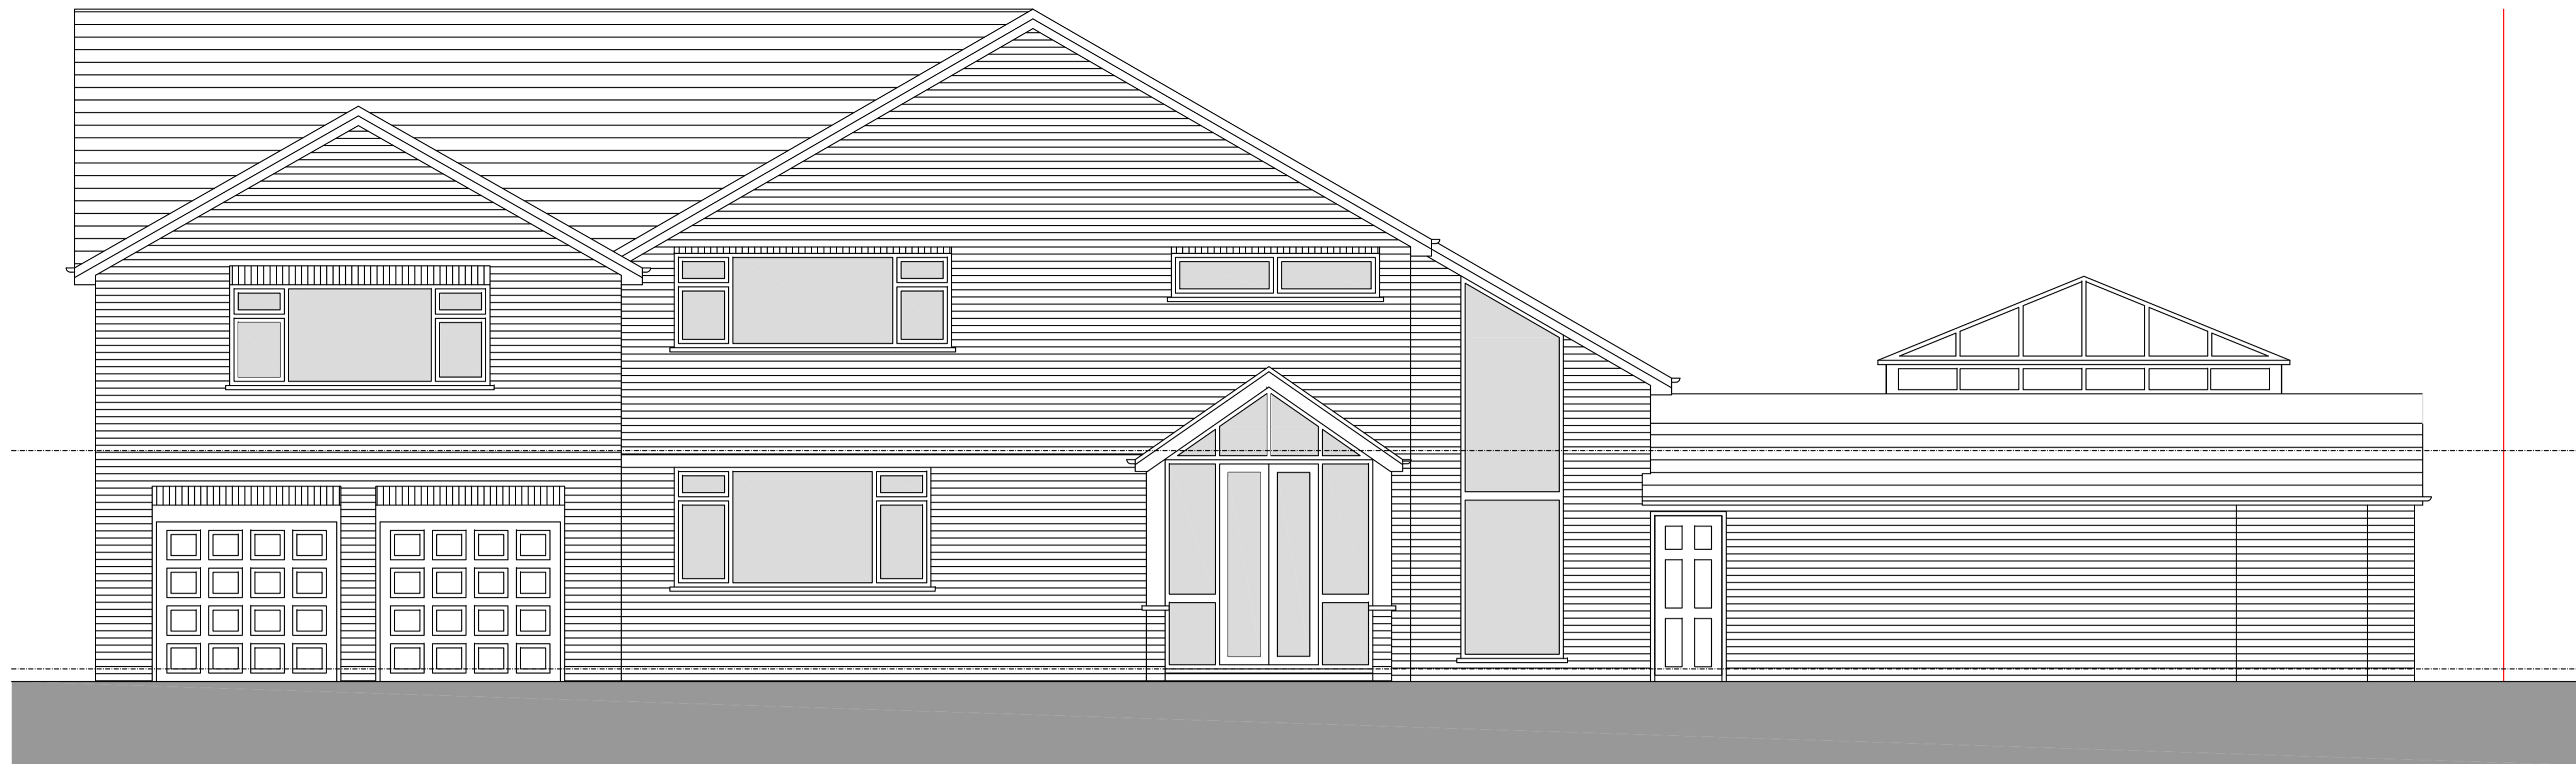


Front Elevation 1:50

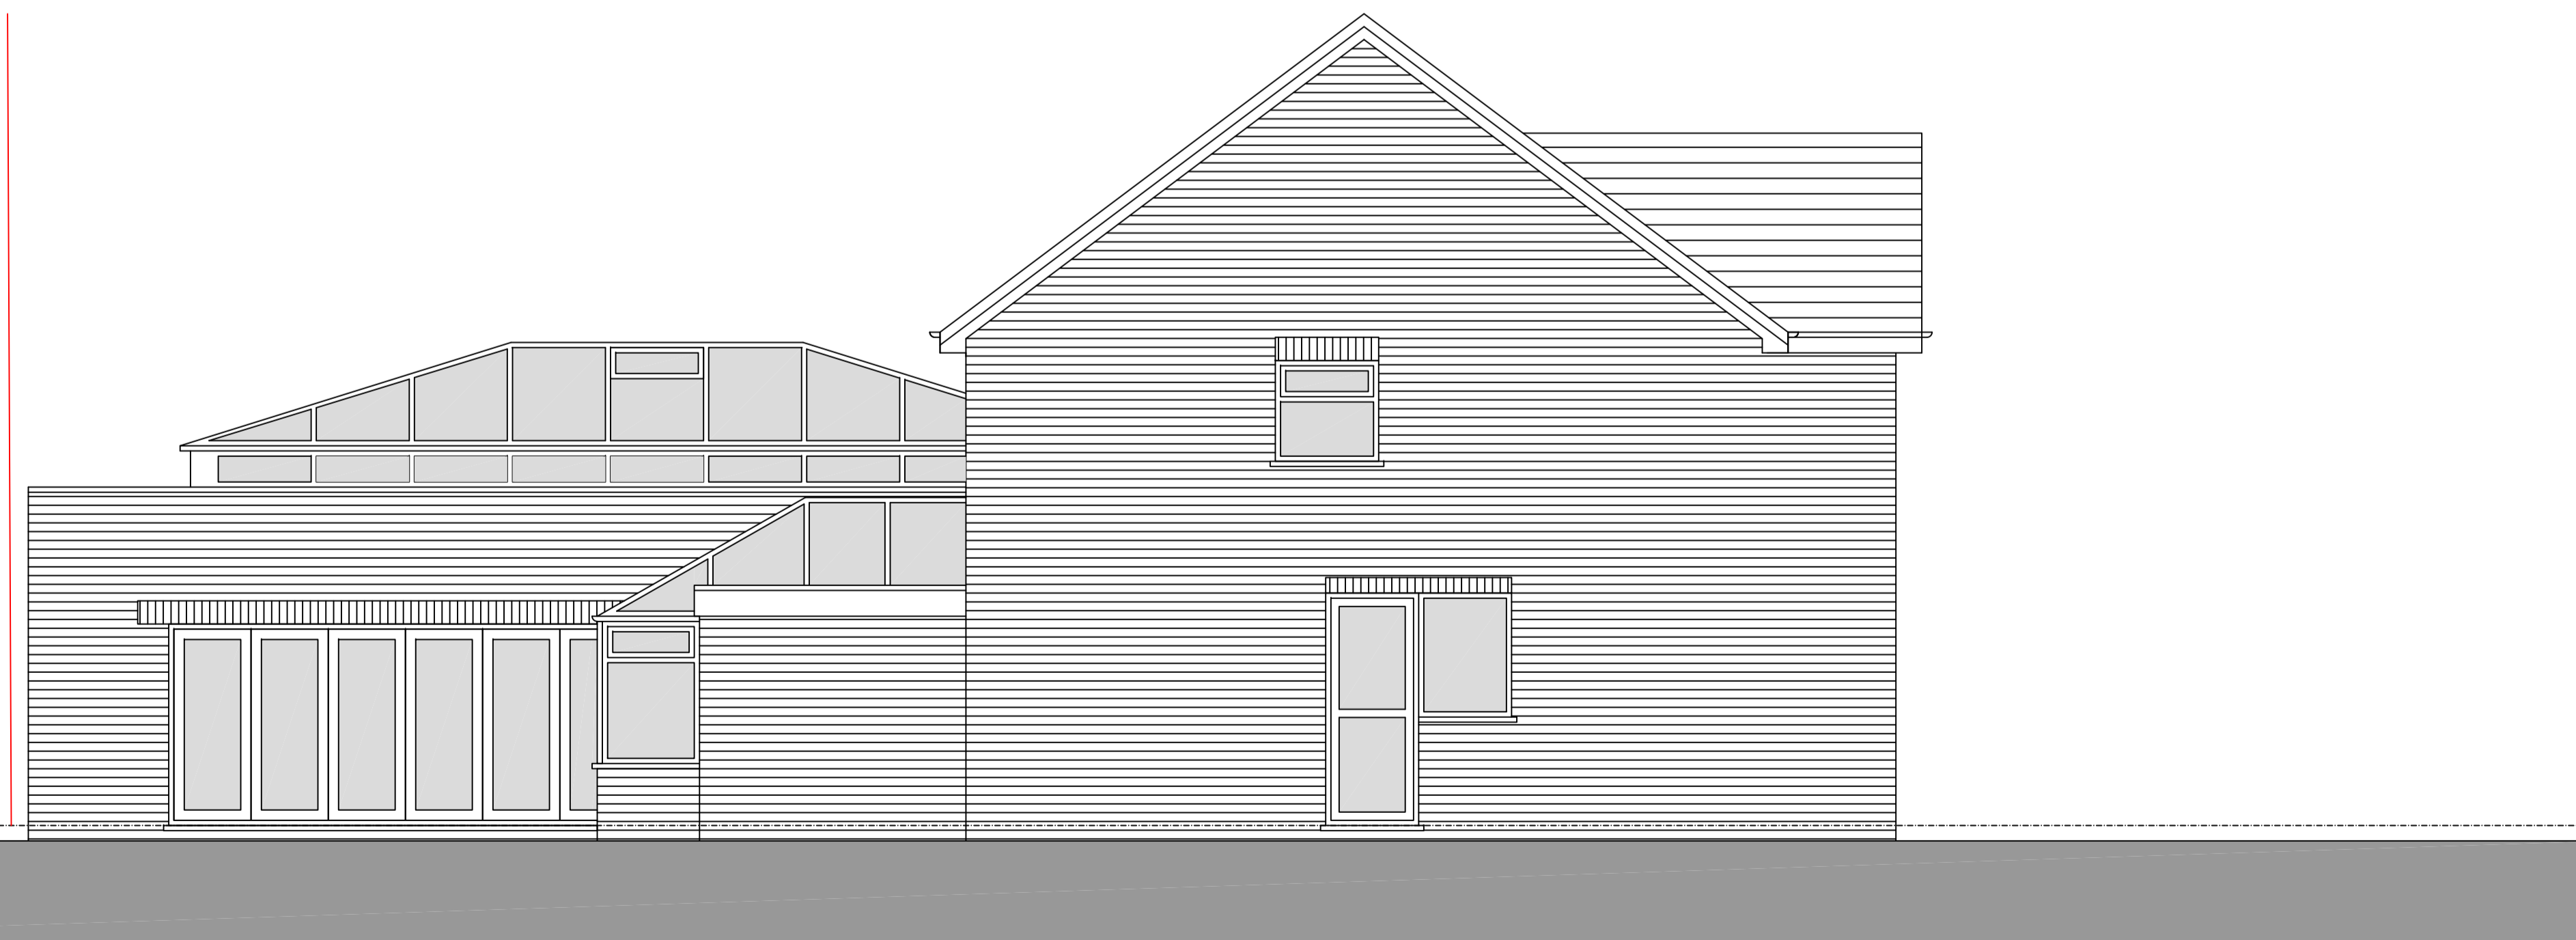

Side Elevation 1:50

A JULY 22 UPDATED TO PLANNERS REQUIREMENTS

REV	DATE	AMENDMENT	BY	CHK

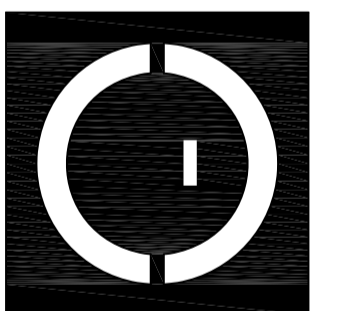

**COWLEY DESIGN**  
www.cowleydesignarchitects.com



126 DE MONTFORT  
WAY, COVENTRY, CV4  
7DT

EXISTING ELEVATIONS


SCALE	1:50, @A1 1:100, @A3	DATE	JUNE 2022
JOB NO	CD_22_04		
DWG NO	005	REV	A



# 126 Demontfort Way, Coventry - Existing Elevations

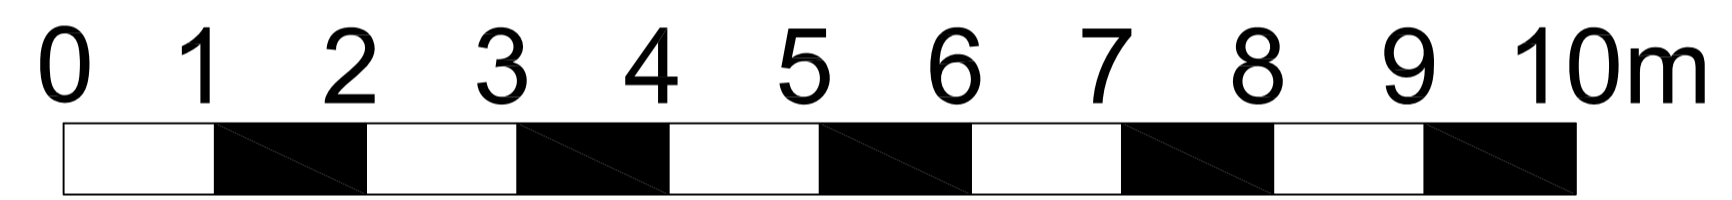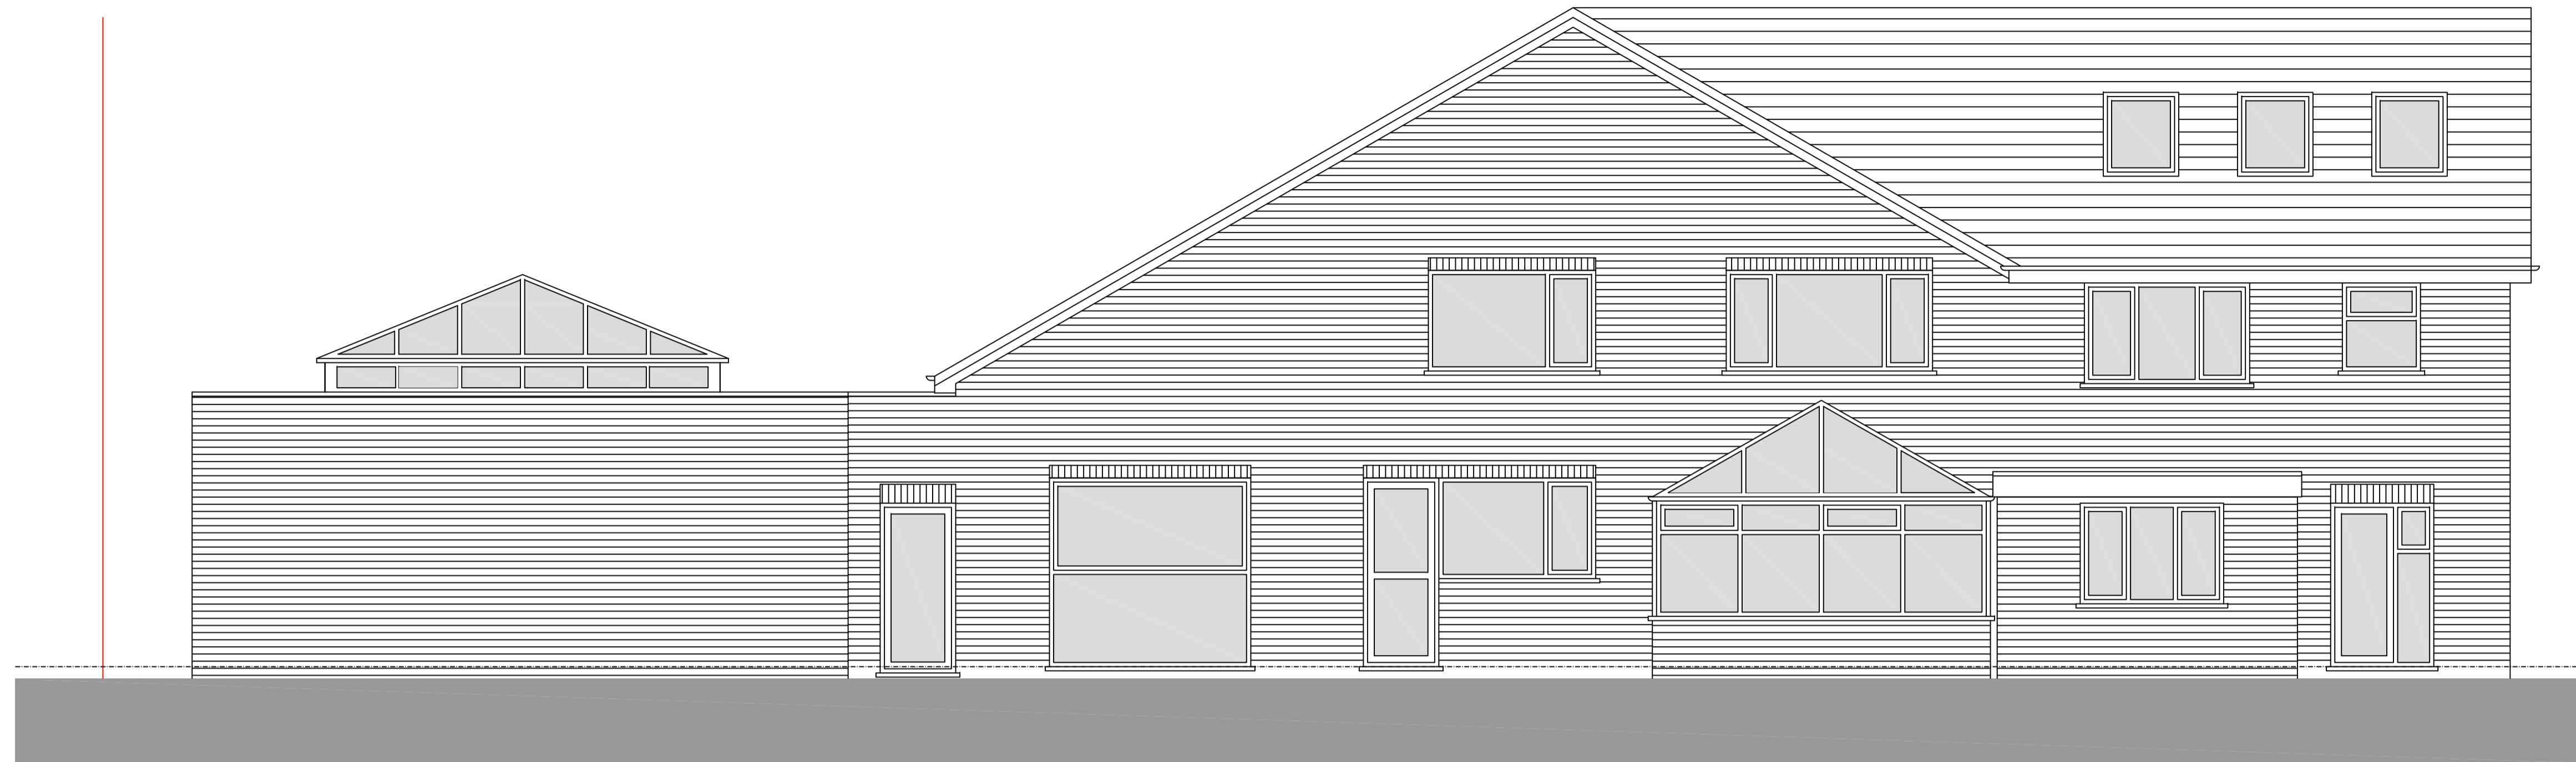


Rear Elevation 1:50

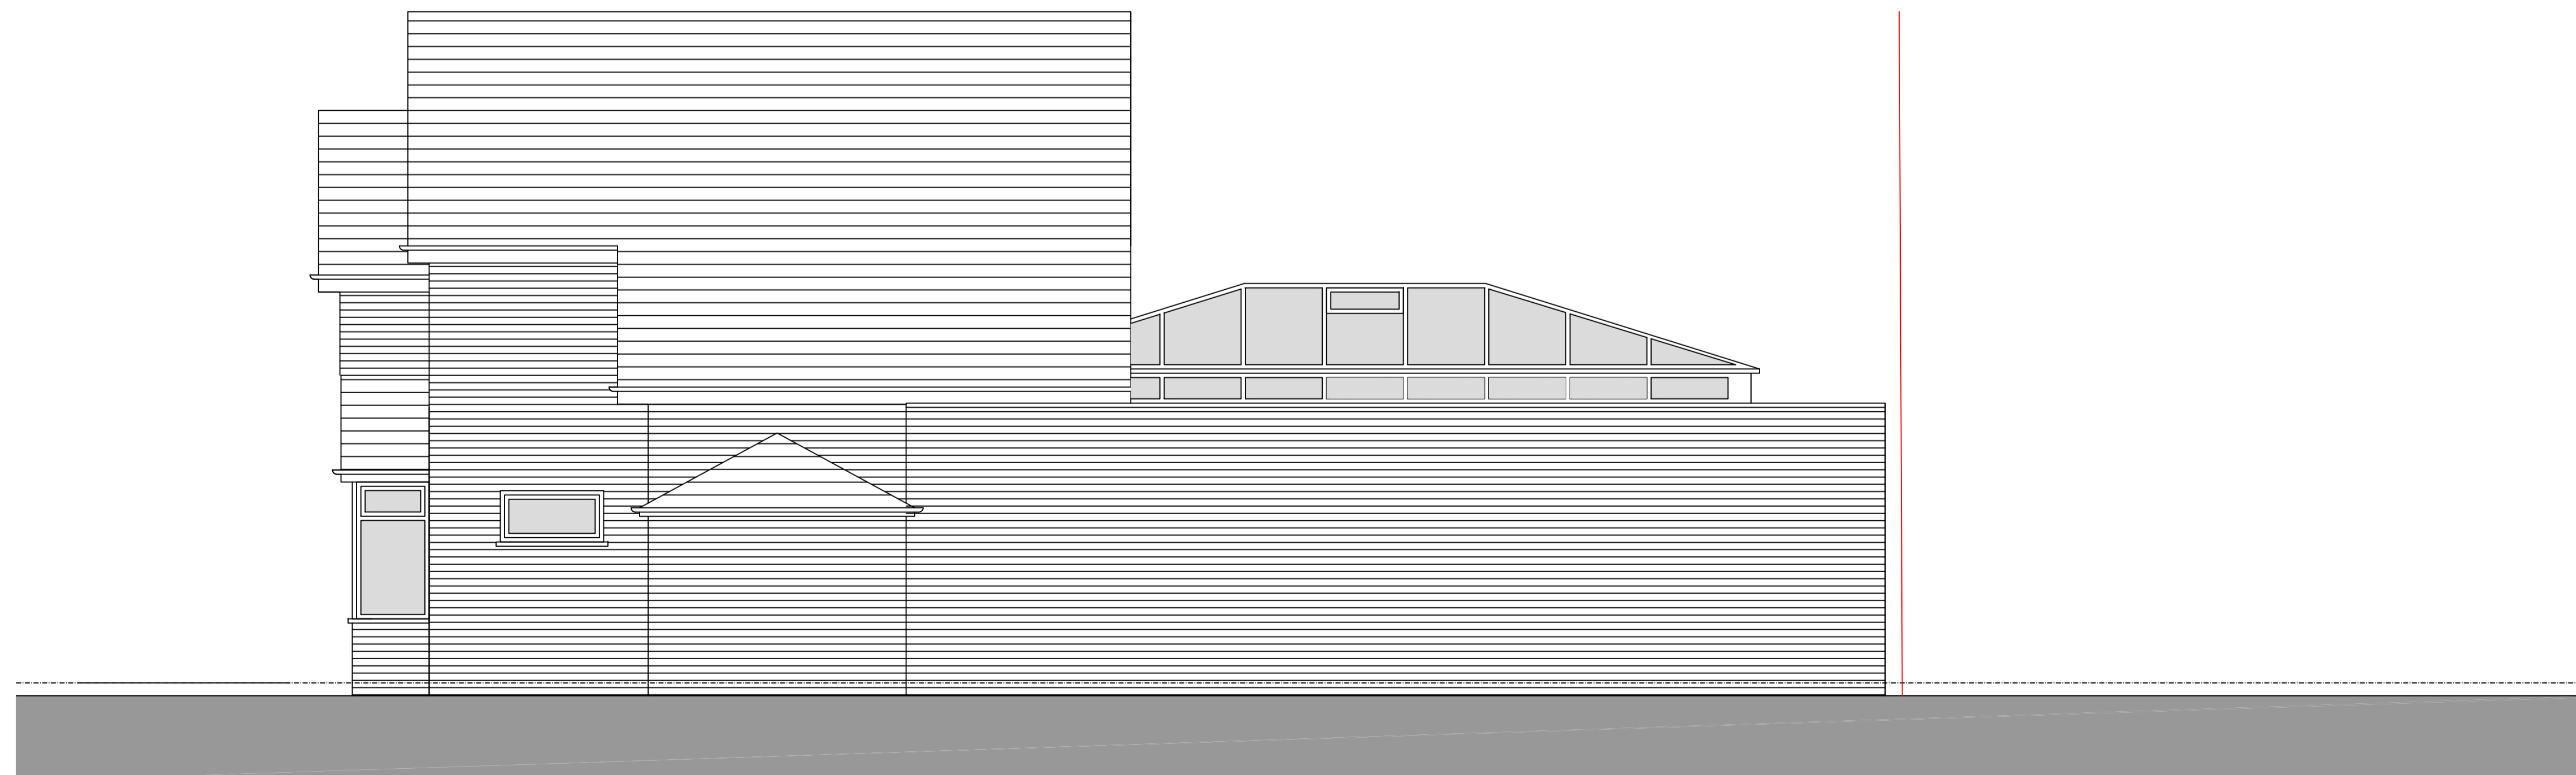

Side Elevation 1:50

A JULY 22 UPDATED TO PLANNERS REQUIREMENTS

REV	DATE	AMENDMENT	BY	CHK

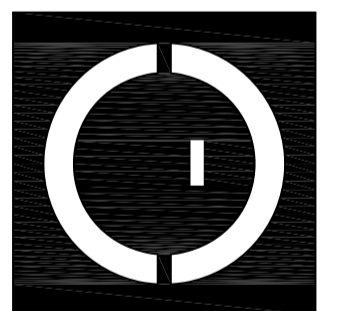


**COWLEY DESIGN**  
www.cowleydesignarchitects.com

126 DE MONTFORT  
WAY, COVENTRY, CV4  
7DT

EXISTING ELEVATIONS

SCALE	1:50, @A1 1:100, @A3	DATE	JUNE 2022
JOB NO	CD_22_04		
DWG NO	006	REV	A


# 126 Demontfort Way, Coventry - Proposed Ground Floor Plan

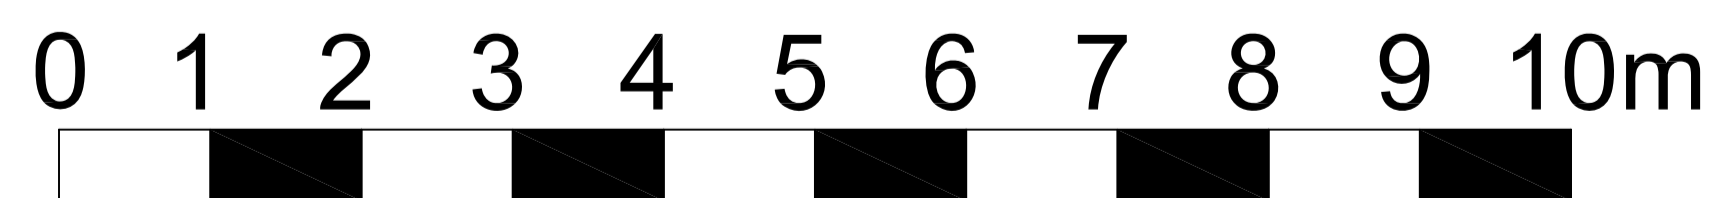

Proposed Ground Floor 1:50

A JULY 22 UPDATED TO PLANNERS REQUIREMENTS

REV	DATE	AMENDMENT	BY	CHK

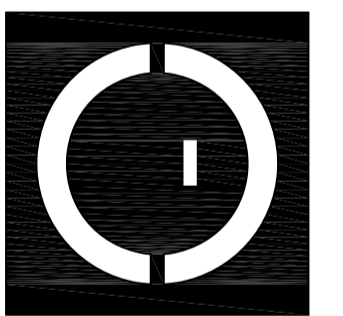



**COWLEY DESIGN**  
www.cowleydesignarchitects.com

126 DE MONTFORT  
WAY, COVENTRY, CV4  
7DT

PROPOSED GROUND  
FLOOR PLAN

SCALE	1:50 @A1 1:100 @A3	DATE	JUNE 2022
JOB NO	CD_22_04		
DWG NO	10	REV	A


# 126 Demontfort Way, Coventry - Proposed First Floor Plan

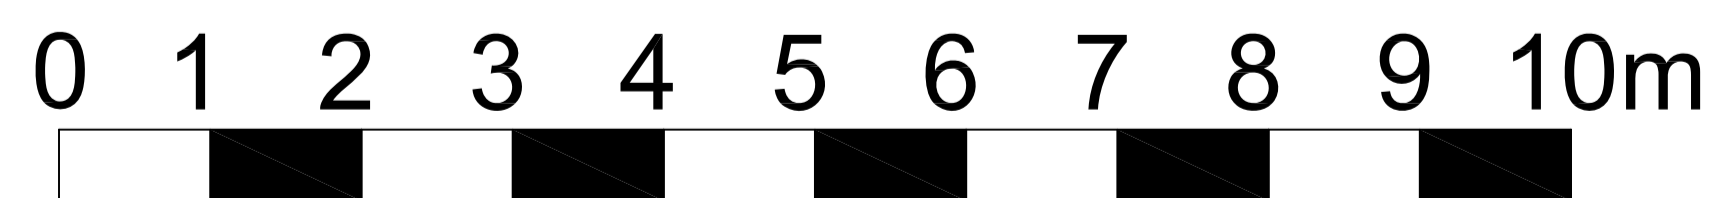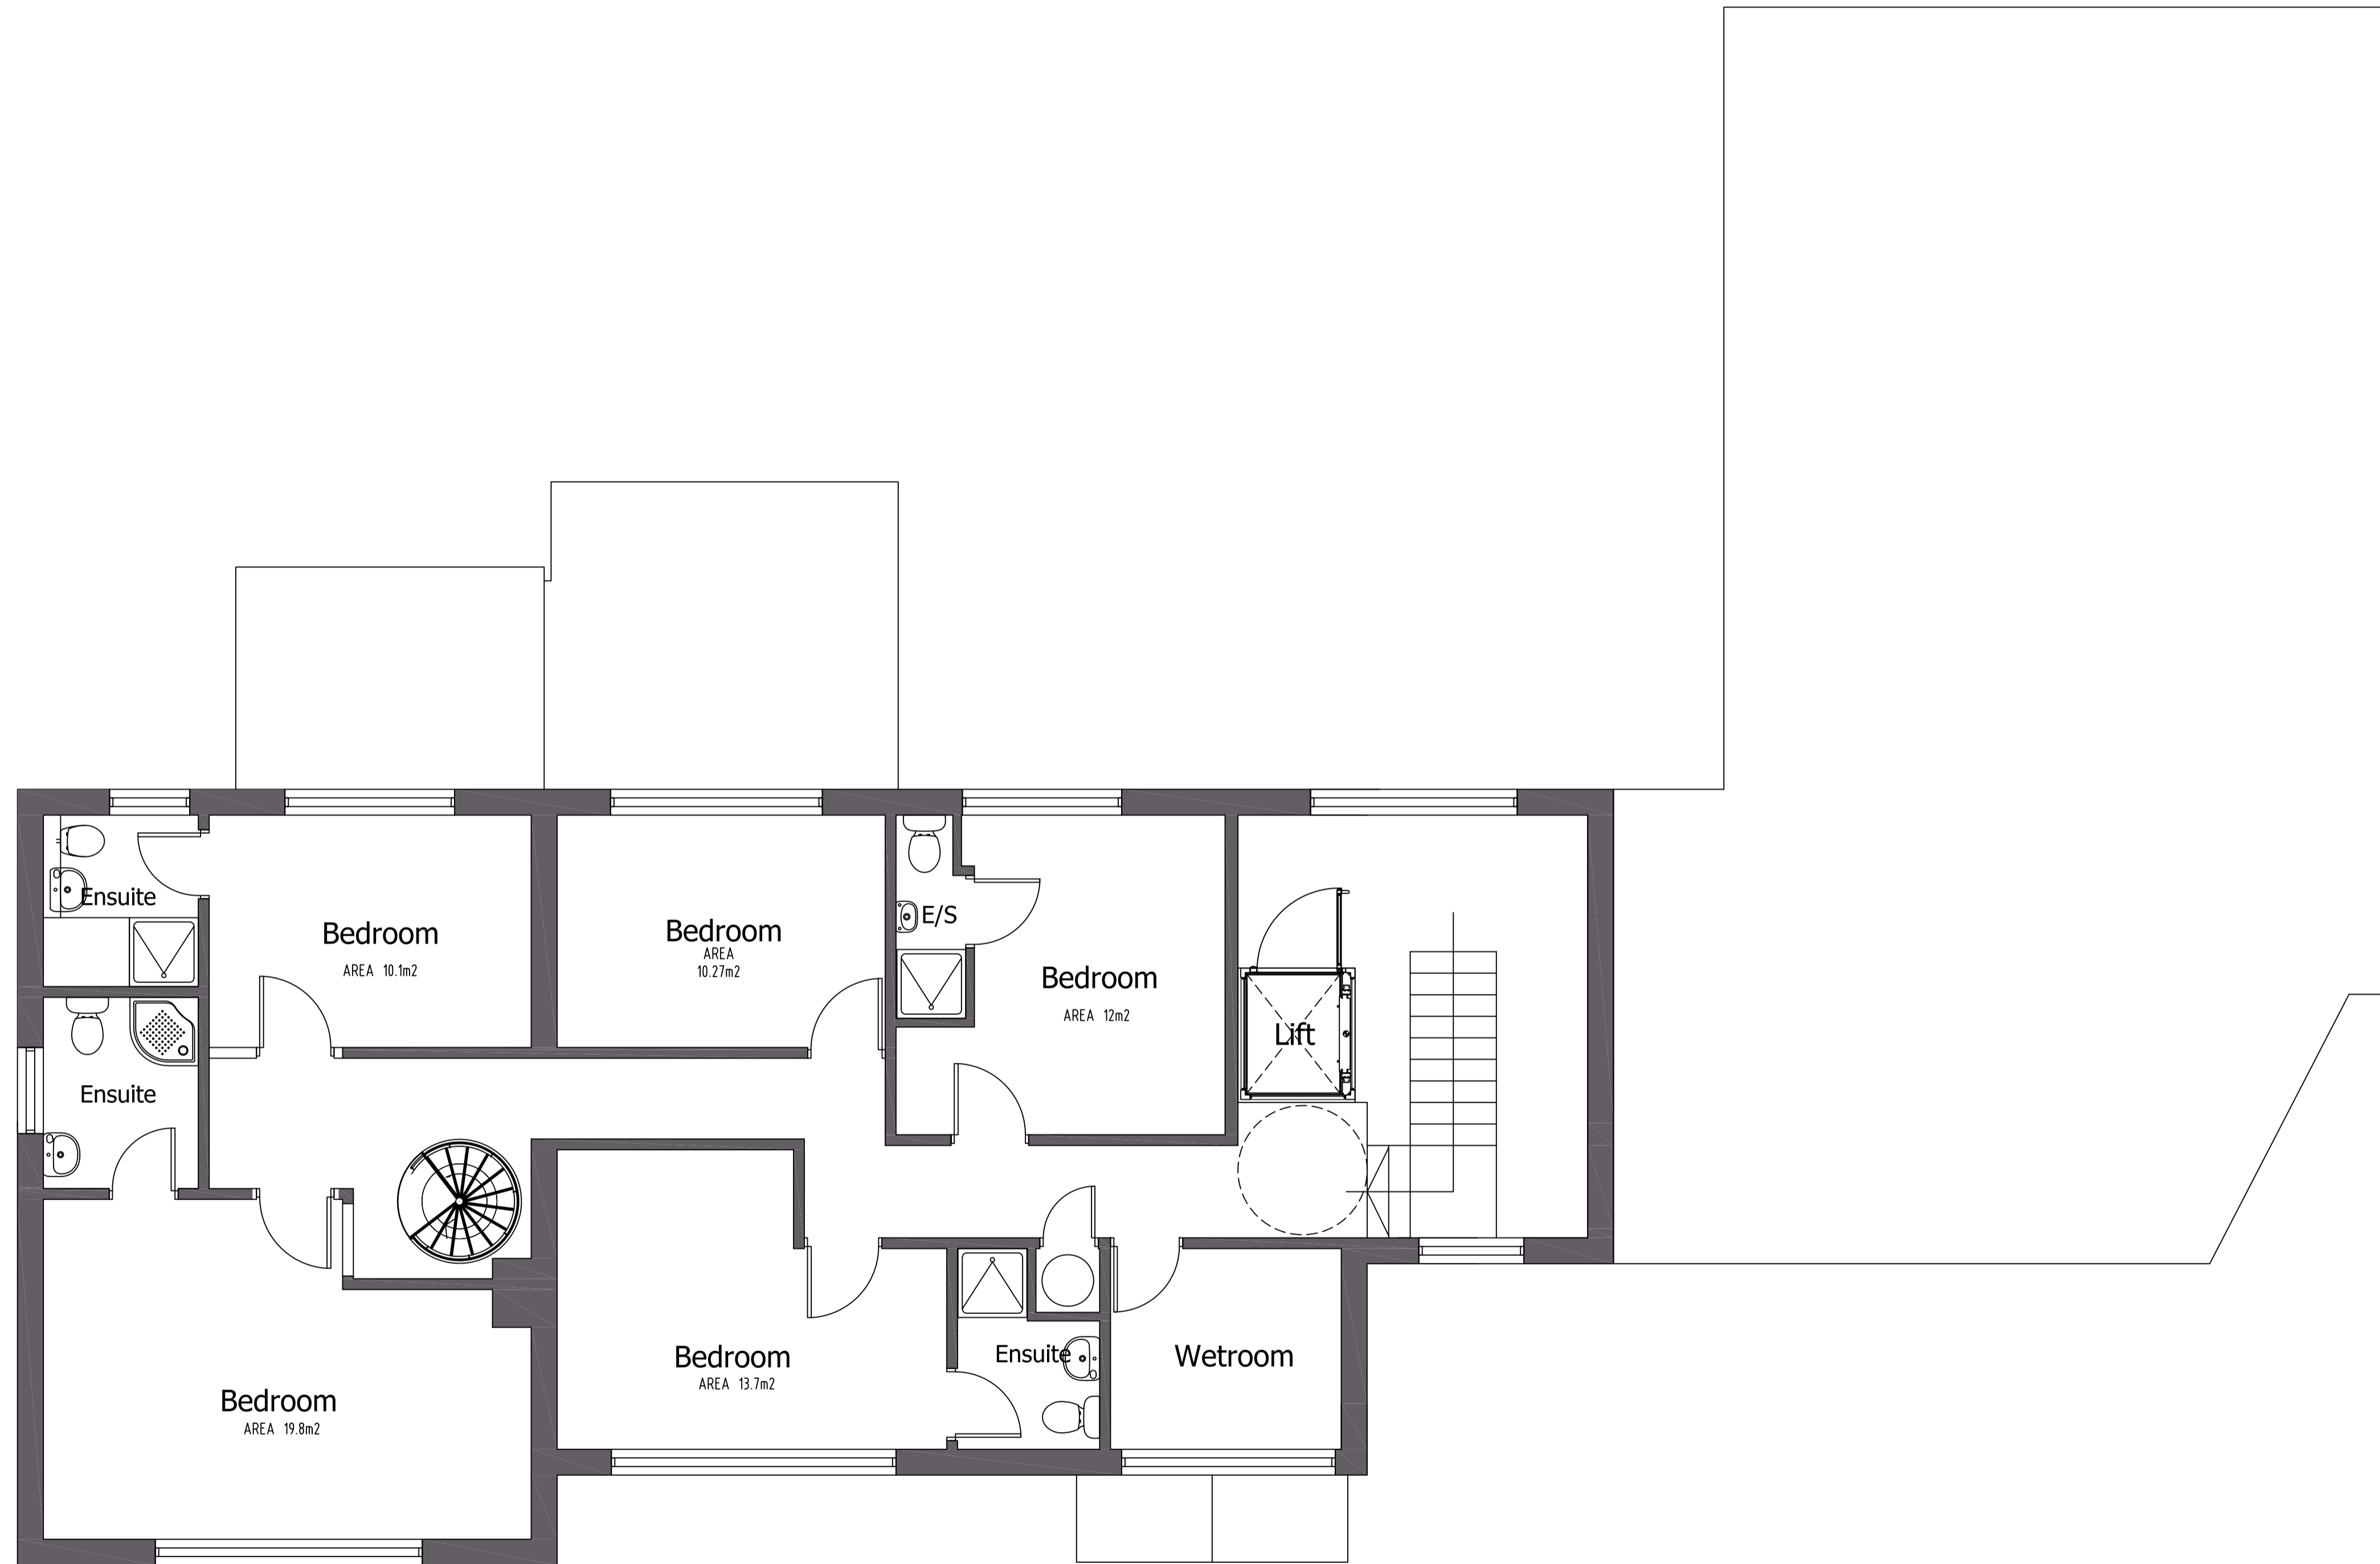

Proposed First Floor 1:50

A JULY 22 UPDATED TO PLANNERS REQUIREMENTS

REV	DATE	AMENDMENT	BY	CHK

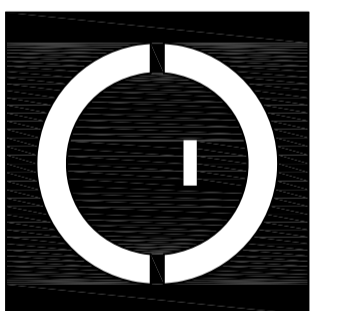

**COWLEY DESIGN**  
www.cowleydesignarchitects.com


126 DE MONTFORT  
WAY, COVENTRY, CV4  
7DT

PROPOSED FIRST  
FLOOR PLAN

SCALE	1:50. @A1 1:100. @A3	DATE	JUNE 2022
JOB NO	CD_22_04		
DWG NO	11	REV	A




# 126 Demontfort Way, Coventry - Proposed Second Floor Plan

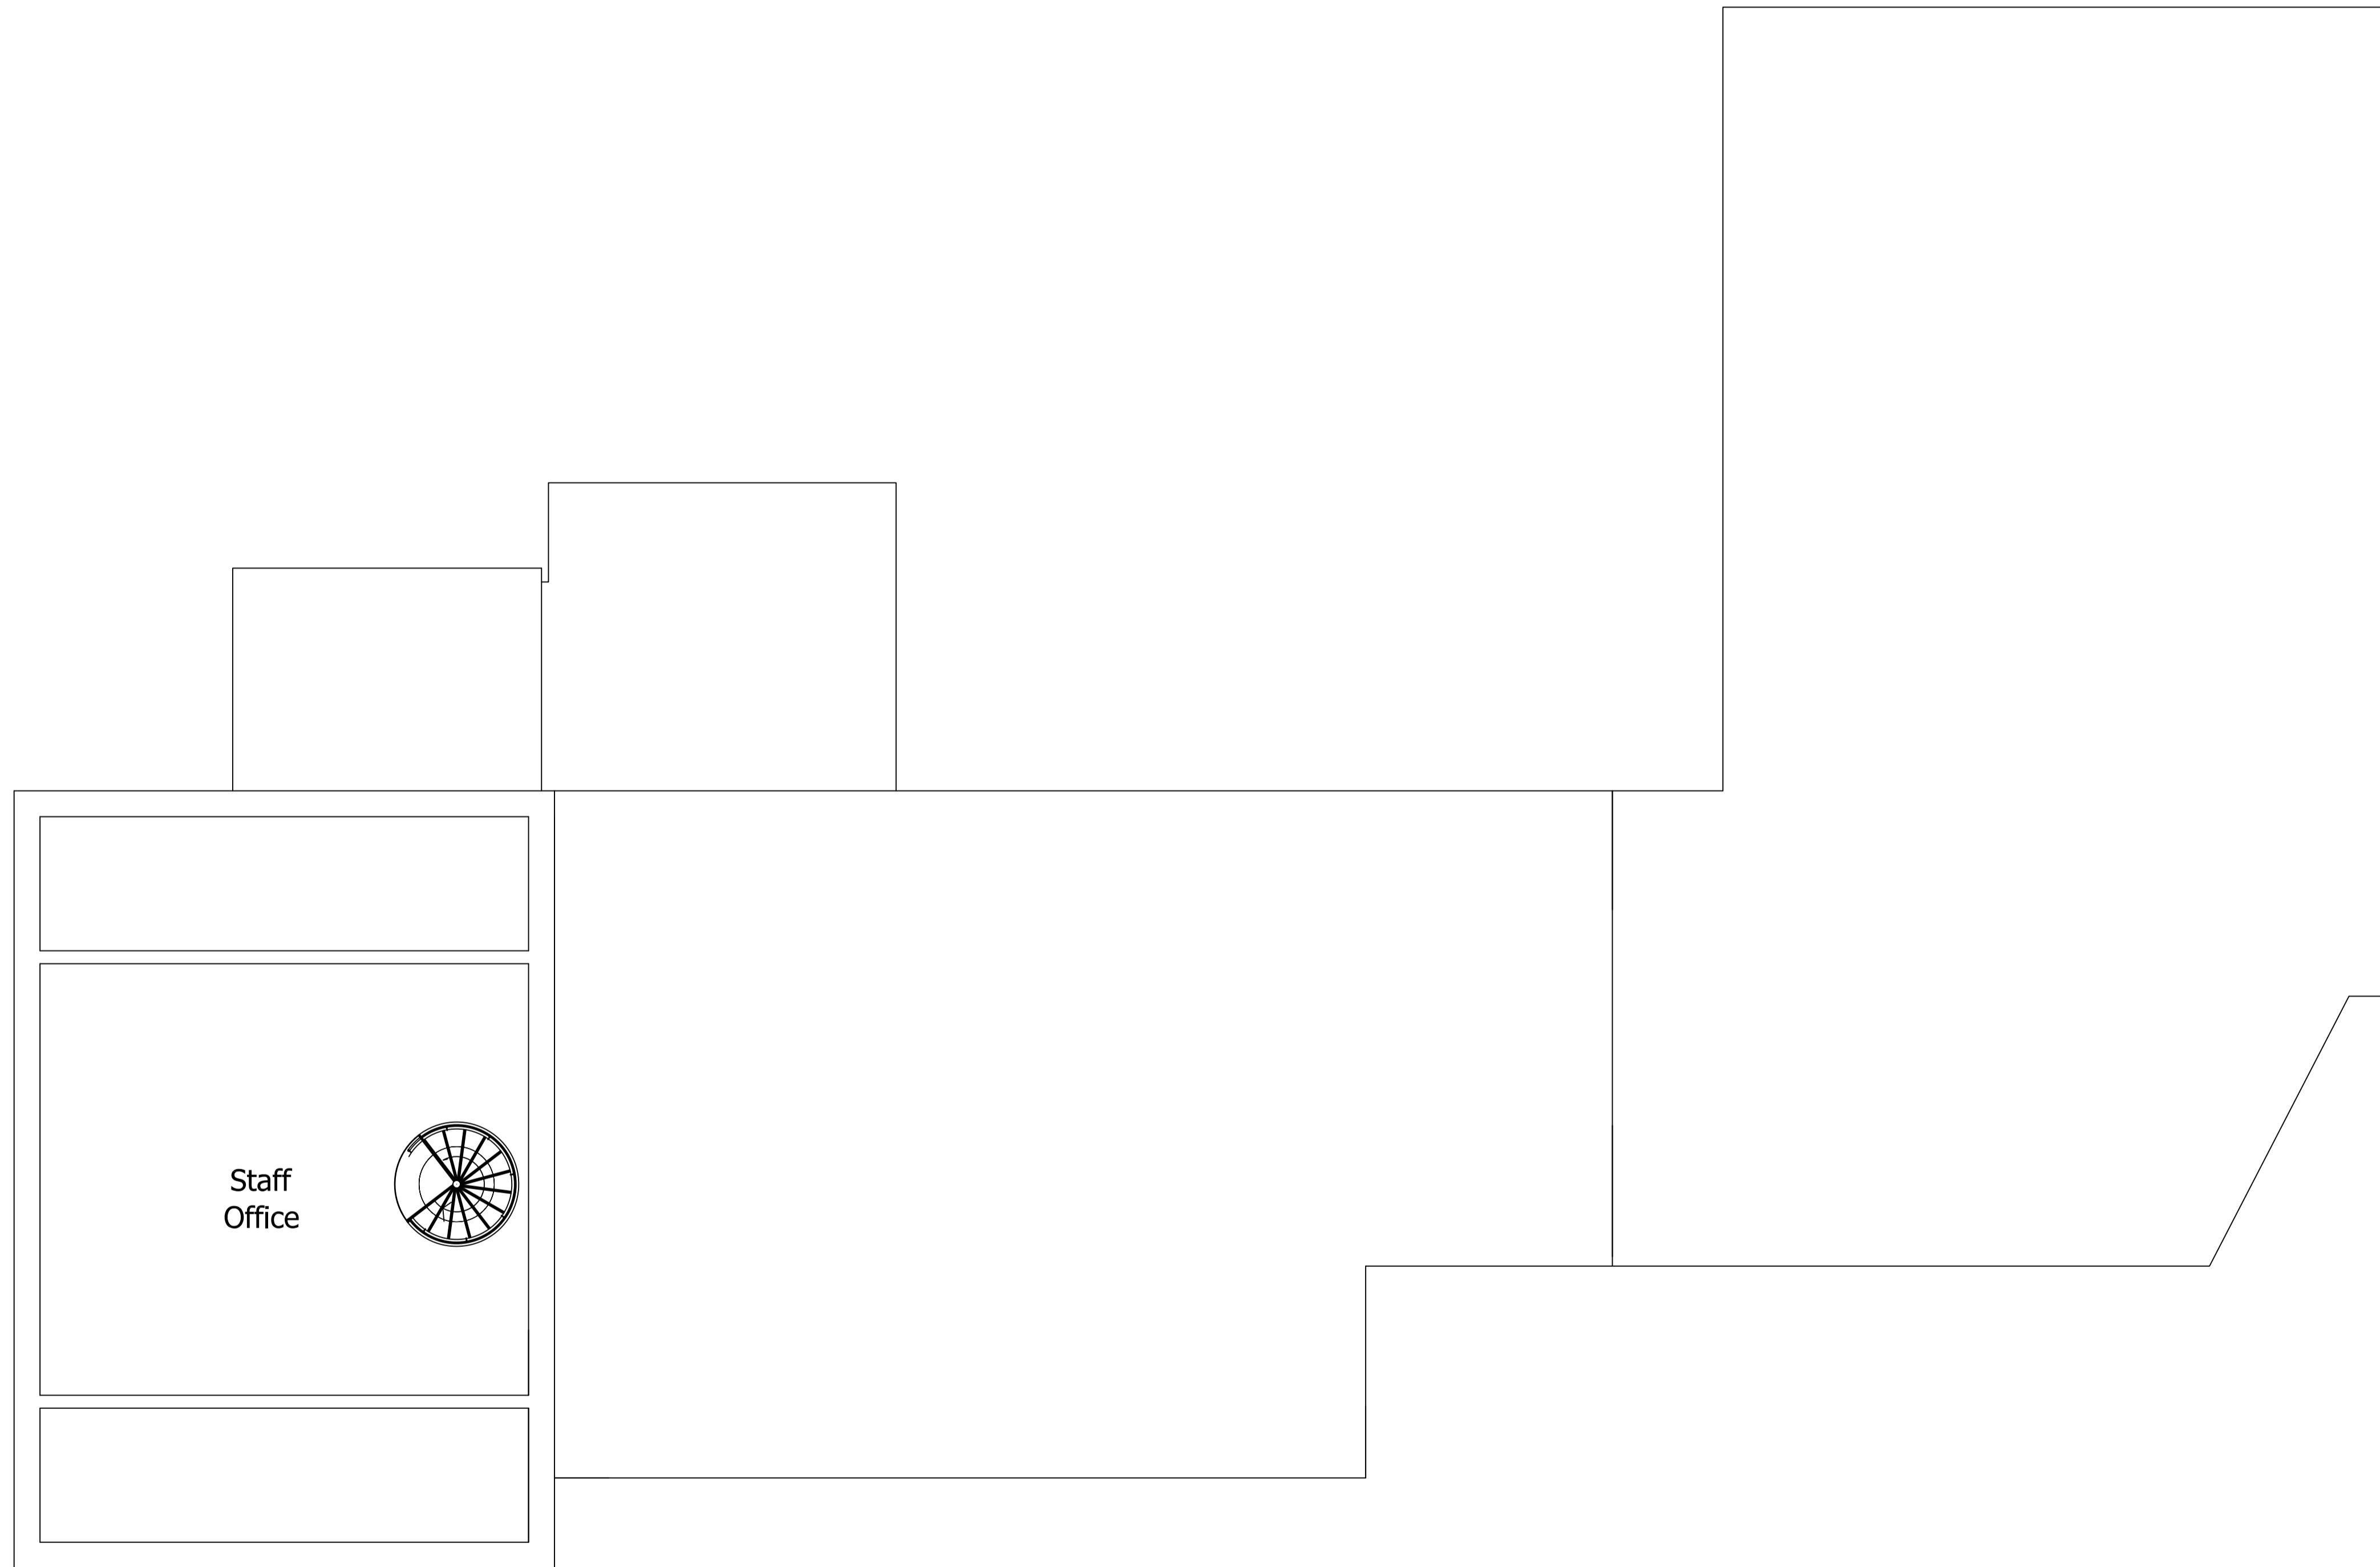

A JULY 22 UPDATED TO PLANNERS REQUIREMENTS

REV	DATE	AMENDMENT	BY	CHK

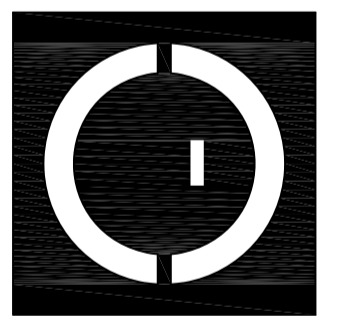

**COWLEY DESIGN**  
www.cowleydesignarchitects.com



126 DE MONTFORT  
WAY, COVENTRY, CV4  
7DT

PROPOSED SECOND  
FLOOR PLAN


Proposed Second Floor 1:50

SCALE	1:50.@A1 1:100.@A3	DATE	JUNE 2022
JOB NO	CD_22_04		
DWG NO	12	REV	A

# 126 Demontfort Way, Coventry - Proposed Elevations

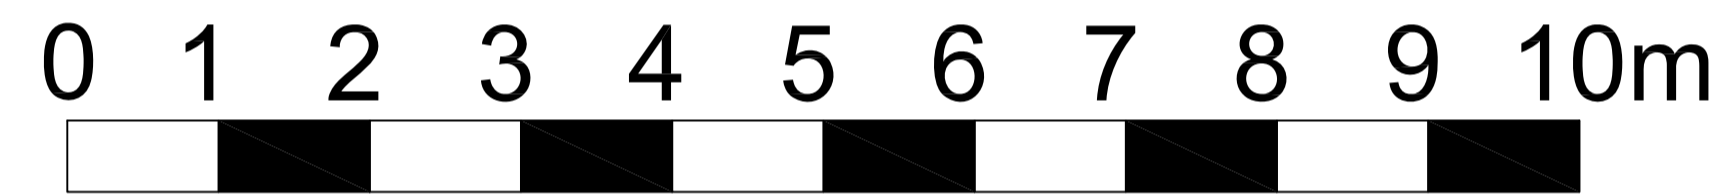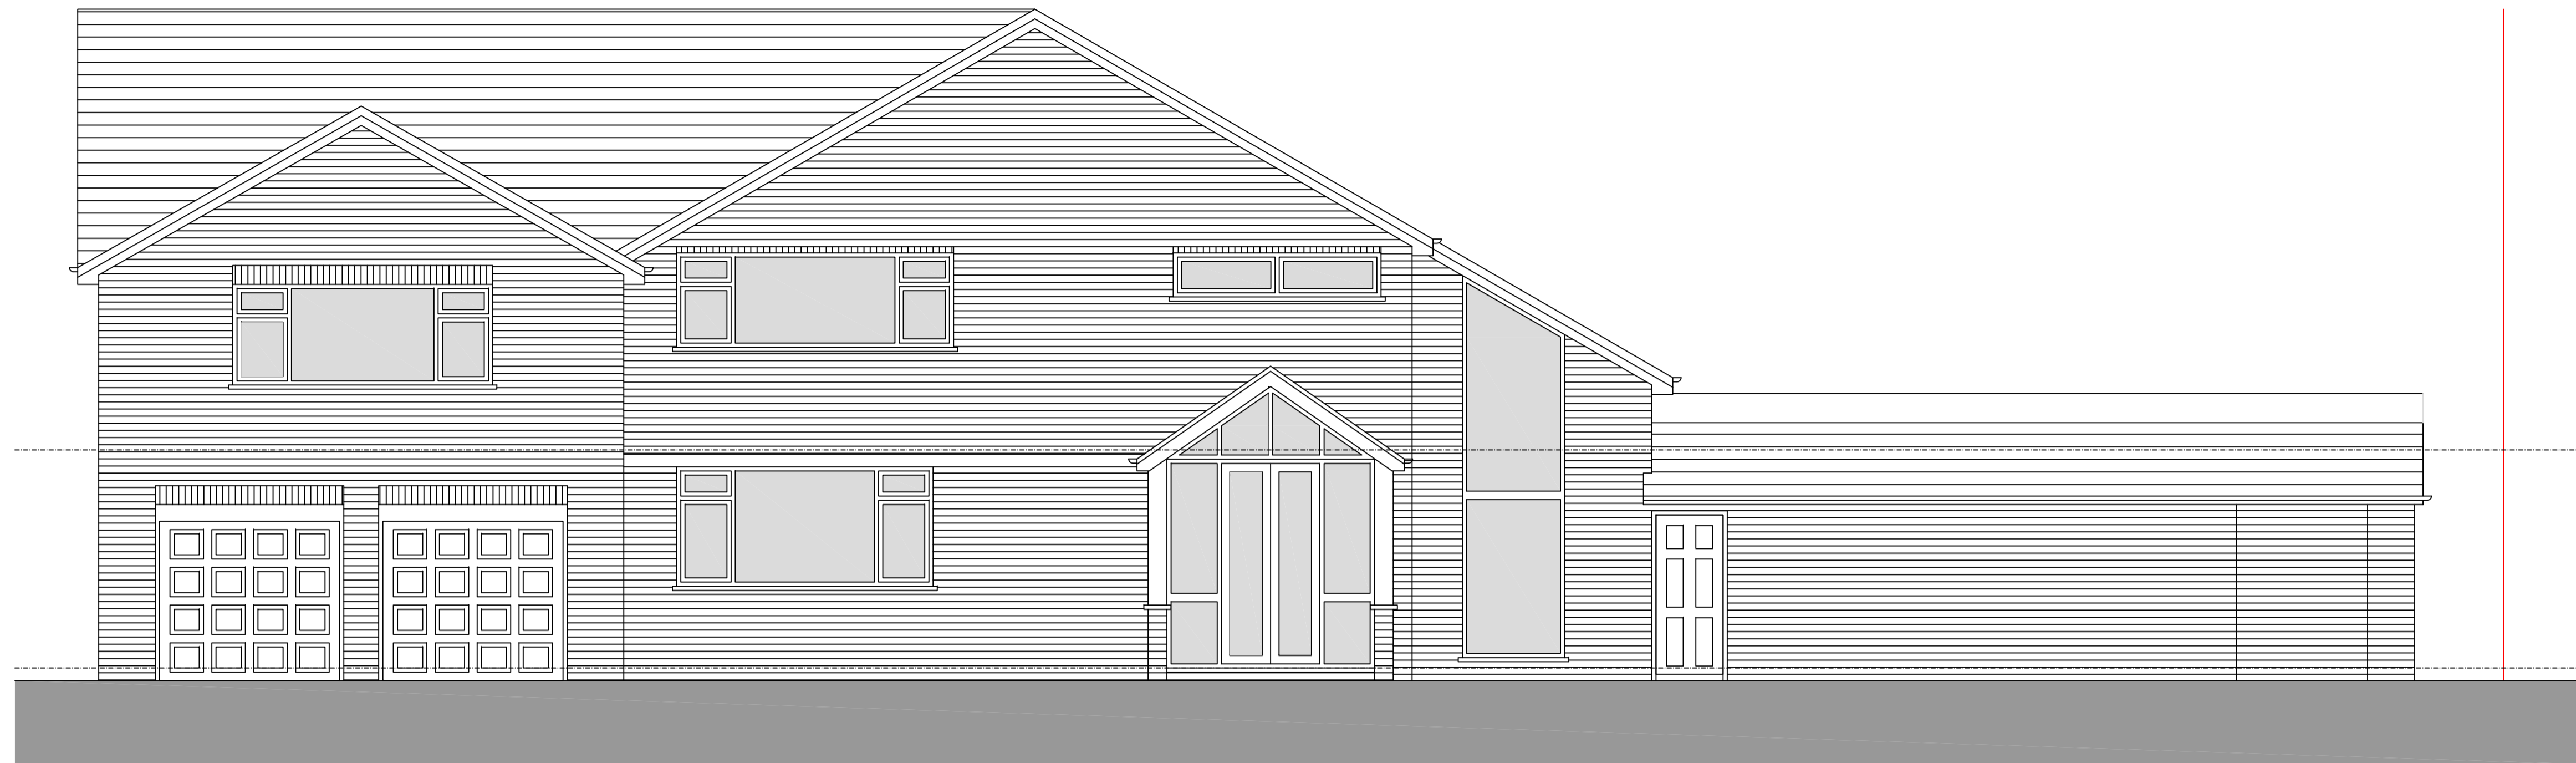


Front Elevation 1:50

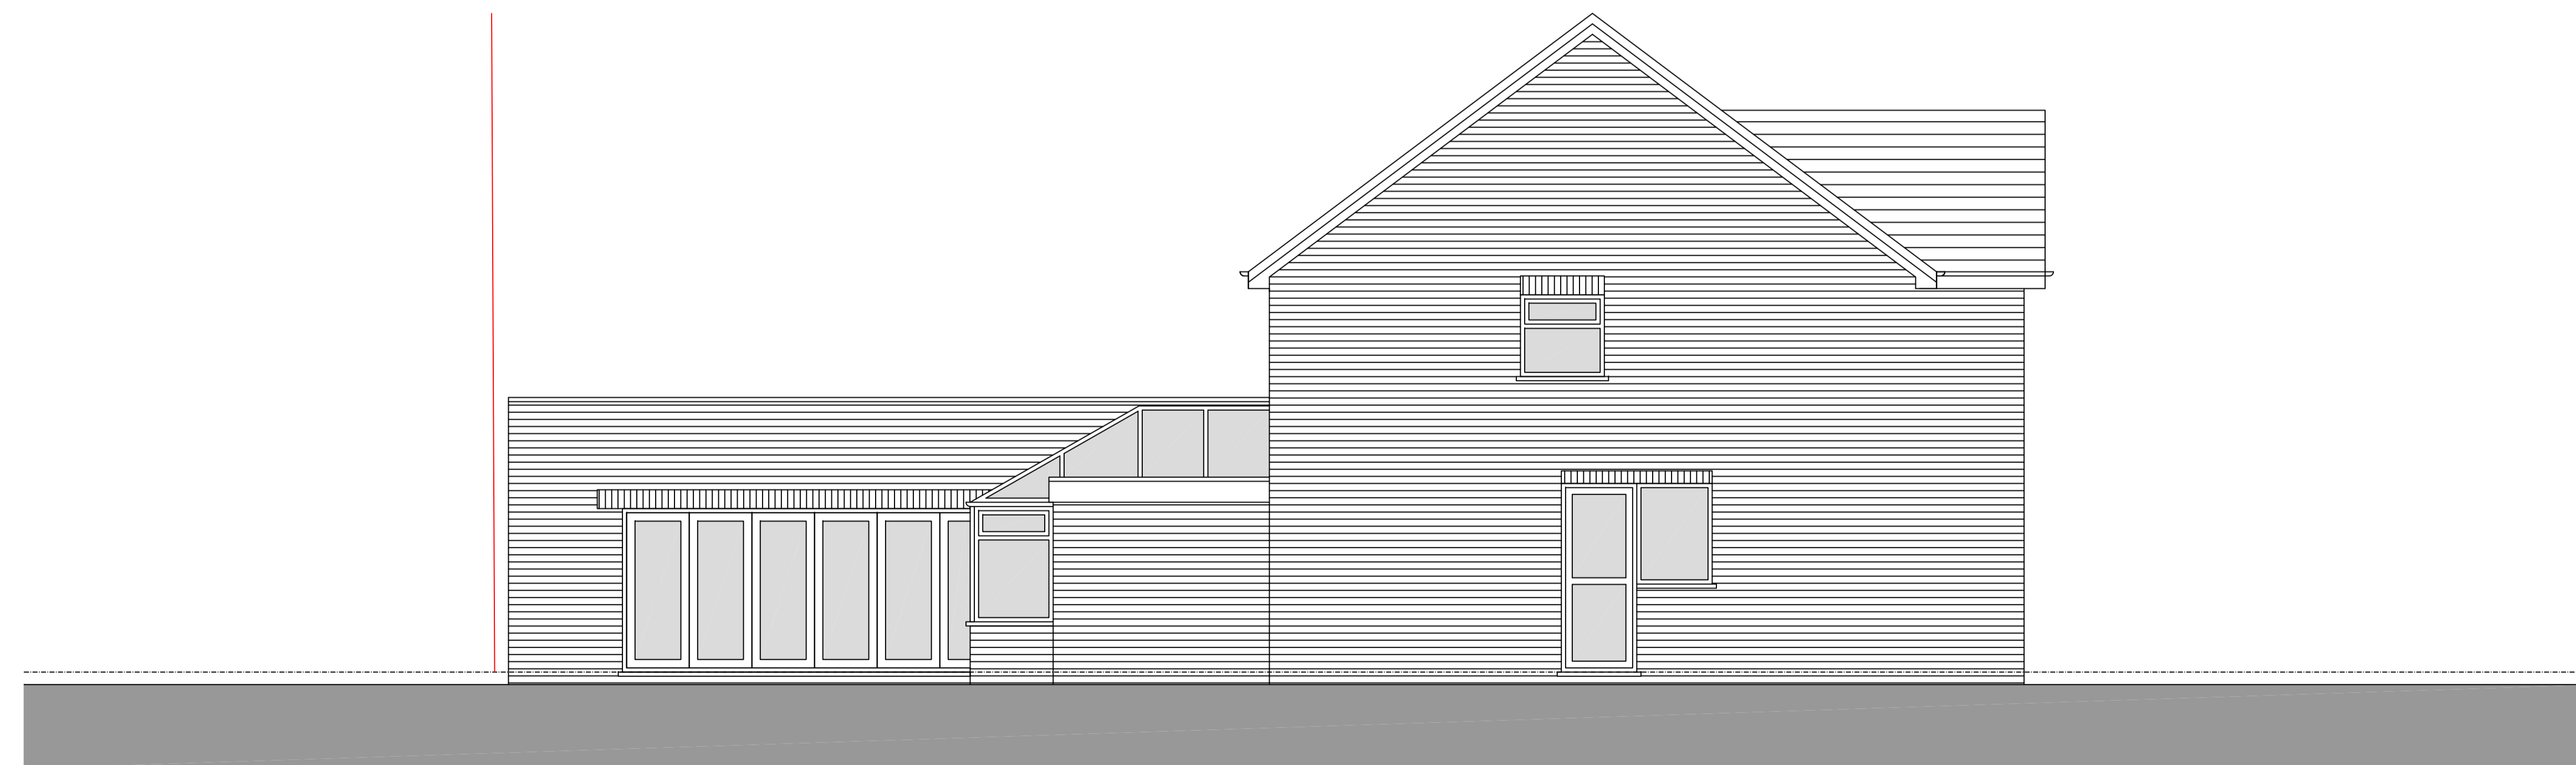

Side Elevation 1:50

A JULY 22 UPDATED TO PLANNERS REQUIREMENTS

REV	DATE	AMENDMENT	BY	CHK

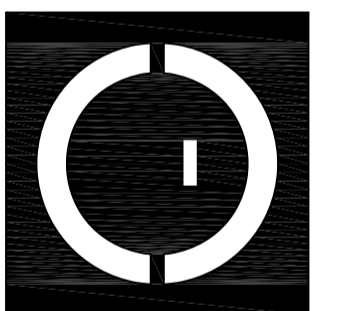

**COWLEY DESIGN**  
www.cowleydesignarchitects.com

126 DE MONTFORT  
WAY, COVENTRY, CV4  
7DT



PROPOSED  
ELEVATIONS

SCALE	1:50. @A1 1:100. @A3	DATE	JUNE 2022
JOB NO	CD_22_04		
DWG NO	13	REV	A

# 126 Demontfort Way, Coventry - Proposed Elevations




Rear Elevation 1:50

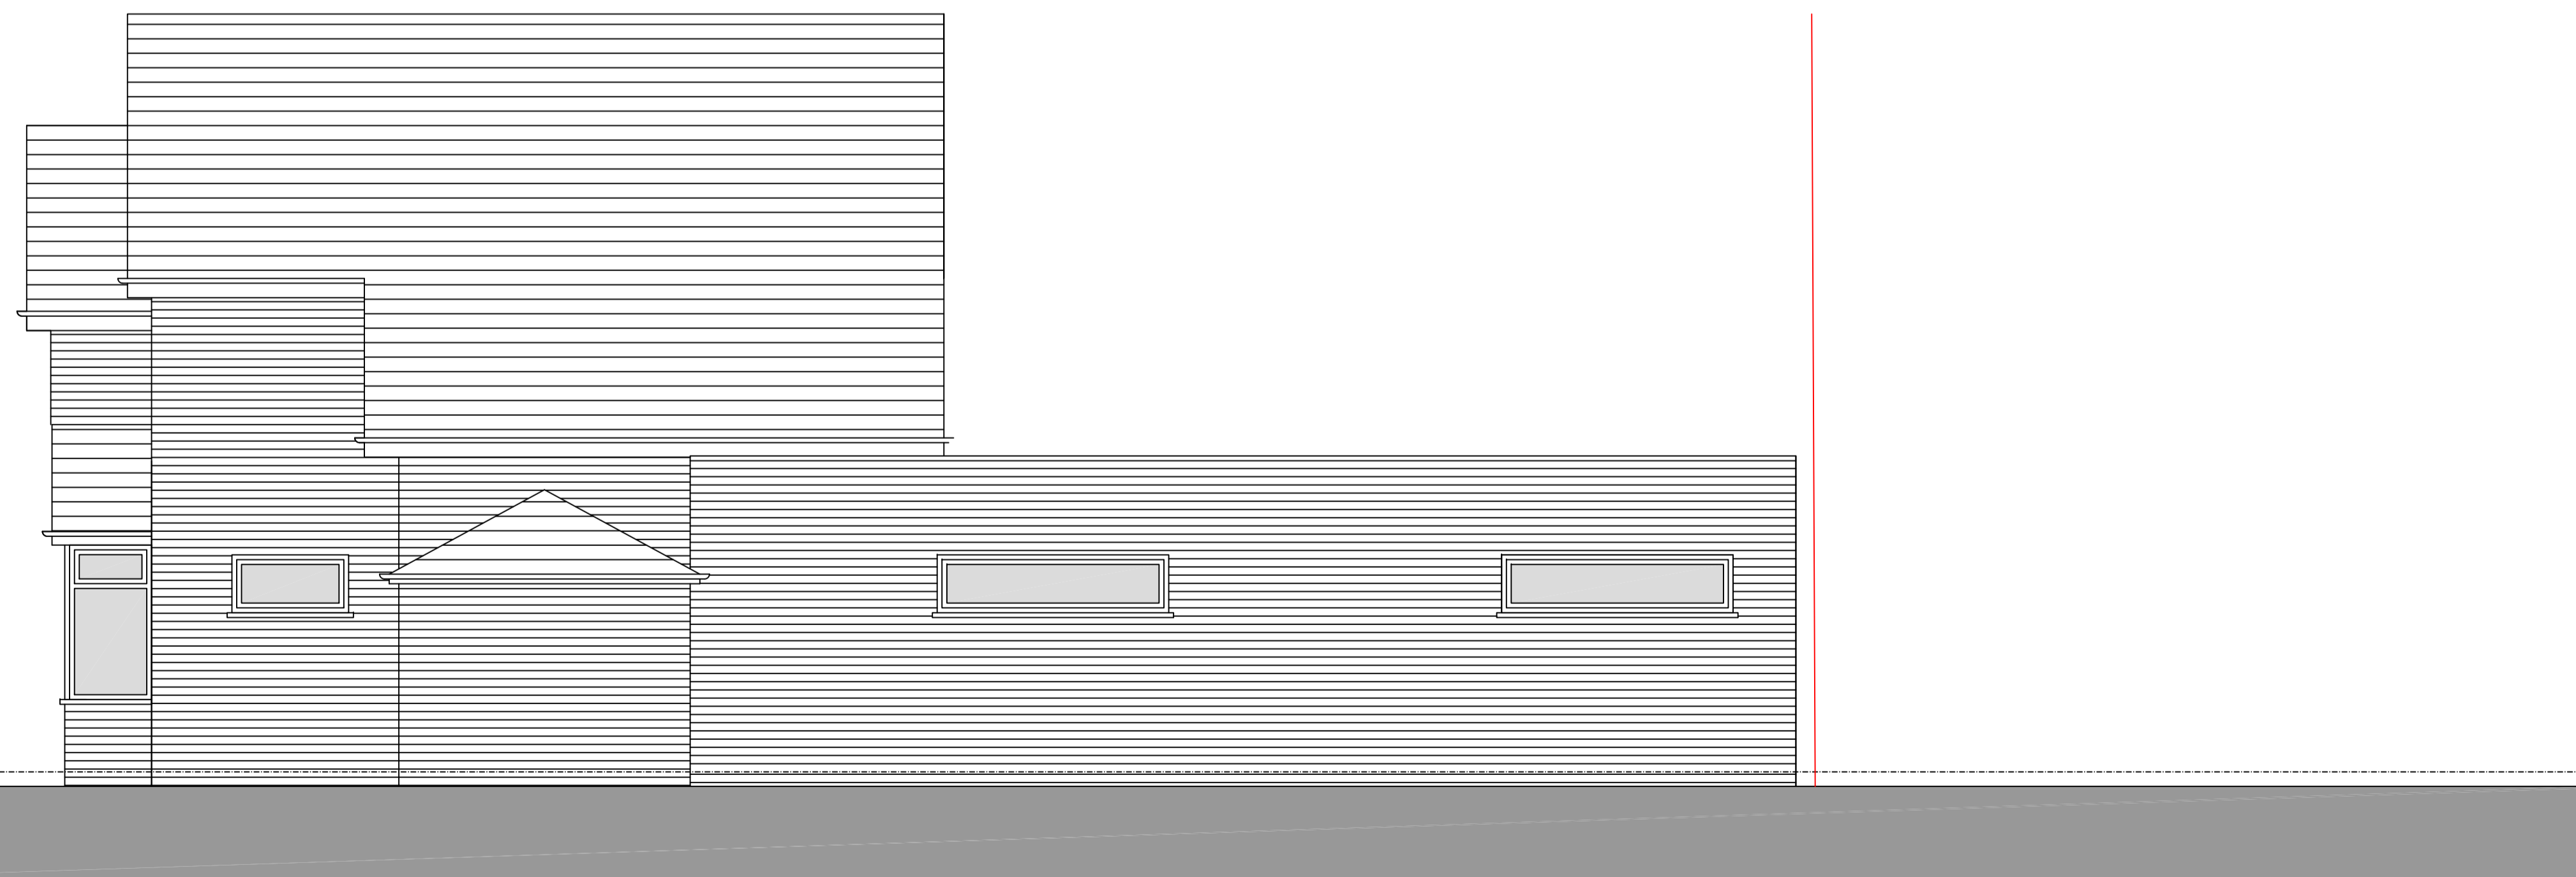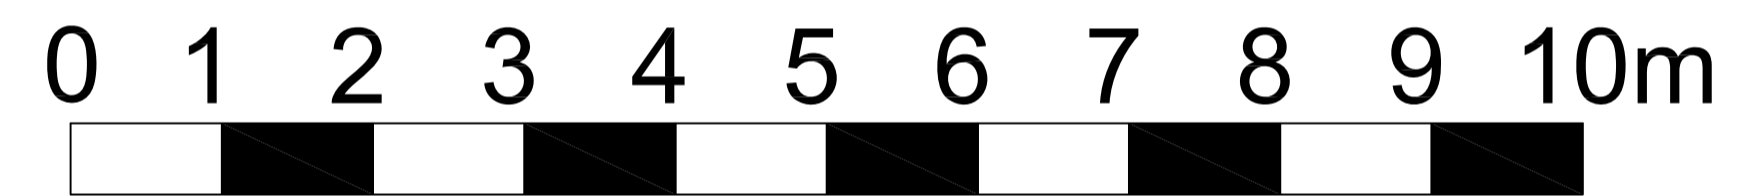

Side Elevation 1:50

A JULY 22 UPDATED TO PLANNERS REQUIREMENTS

REV	DATE	AMENDMENT	BY	CHK

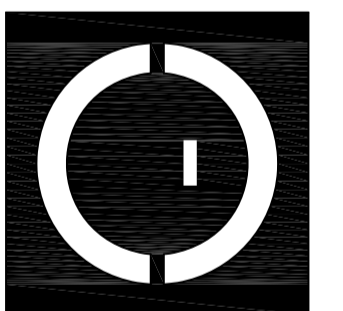

**COWLEY DESIGN**  
www.cowleydesignarchitects.com

126 DE MONTFORT  
WAY, COVENTRY, CV4  
7DT

PROPOSED  
ELEVATIONS

SCALE	1:50, @A1 1:100, @A3	DATE	JUNE 2022
JOB NO	CD_22_04		
DWG NO	14	REV	A