

SITE PLAN SCALE 1:500

RevNo	Revision note	Date	Signature	Checked



PROPOSED LOCATION PLAN
SCALE 1:1250


PROPOSED EXTENSION

APPLICATION SITE



EXISTING LOCATION PLAN
SCALE 1:1250


APPLICATION SITE

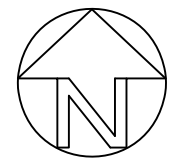


Consultant  AMA UK CONSULTANCY LTD Civil/Structural and planning Consultants 1 Ensign Business Centre, Westwood Way, Westwood Business Park, Coventry, CV4 8JA Tel: 02476 982010, Mob: 07852125530 info@ama-consultancy.com		
Address 7 CARTER ROAD COVENTRY CV3 1BX		
Title SITE & LOCATION PLANS		
Drawn RM	Checked AN	Approved AN
Dwg No. AMA 723-001		
Scale As Noted	Date 20.05.22	Revision -

PLANNING

RevNo	Revision note	Date	Signature	Checked

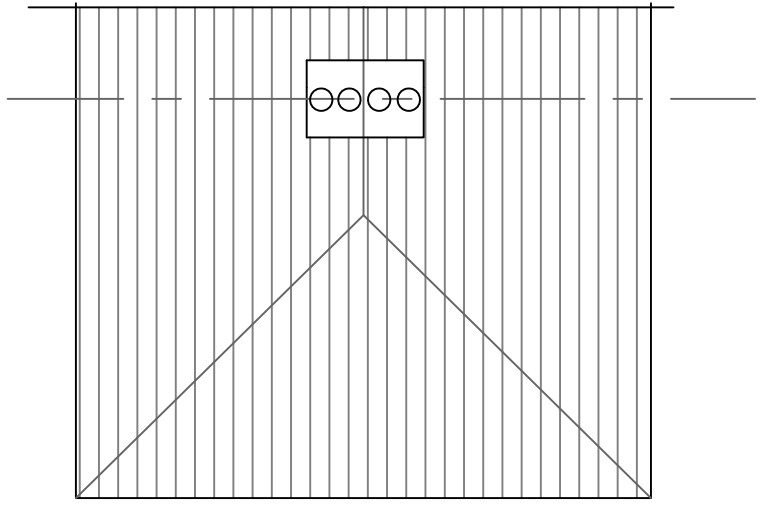


ROOF PLAN AS EXISTING
SCALE 1:100

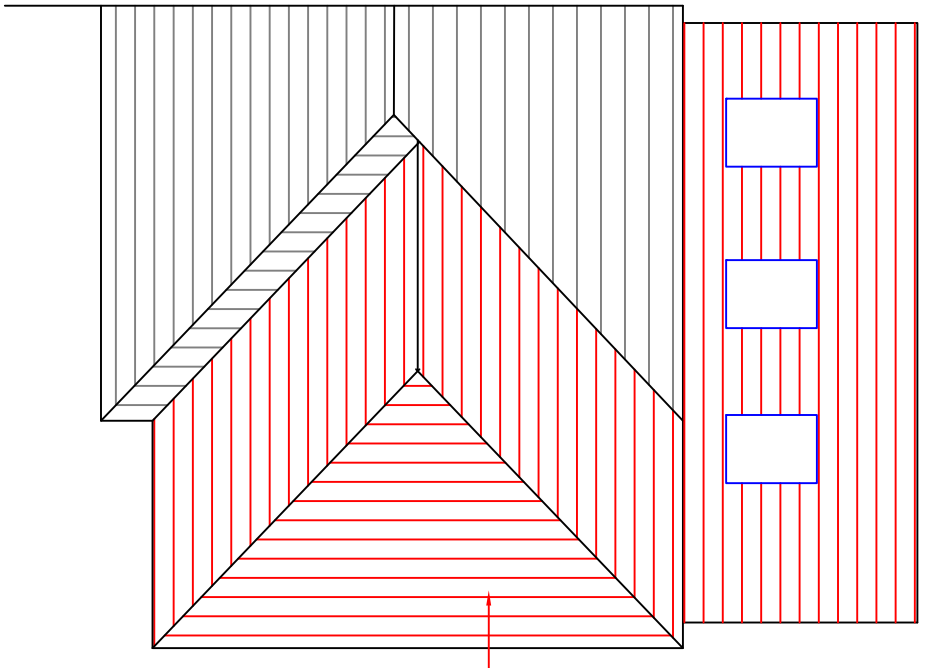

PROPOSED TILED ROOF TO MATCH EXISTING

ROOF PLAN AS PROPOSED
SCALE 1:100

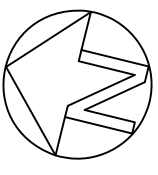

Consultant

AMA UK CONSULTANCY LTD
Civil/Structural and planning Consultants
1 Ensign Business Centre, Westwood Way,
Westwood Business Park, Coventry, CV4 8JA
Tel: 02476 982010, Mob: 07852125530
info@ama-consultancy.com

Address
7 CARTER ROAD
COVENTRY
CV3 1BX

Title
ROOF PLANS
EXISTING AND PROPOSED


Drawn	Checked	Approved
RM	AN	AN

Dwg No. AMA 723-006


PLANNING

Scale	Date	Revision
1:100	20.05.22	-


RevNo	Revision note	Date	Signature	Checked

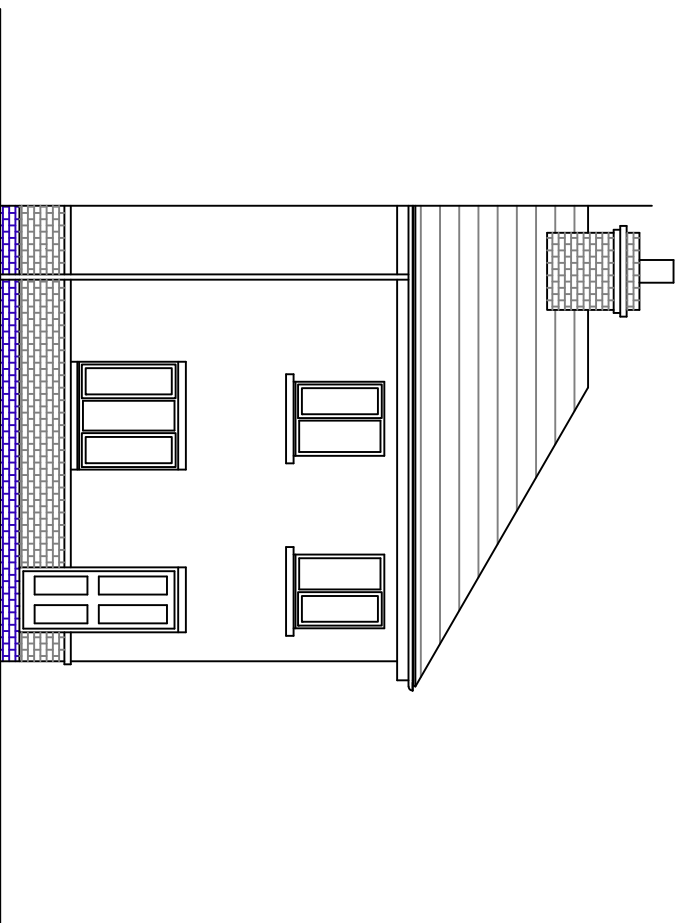


FRONT ELEVATION AS EXISTING
SCALE 1:100

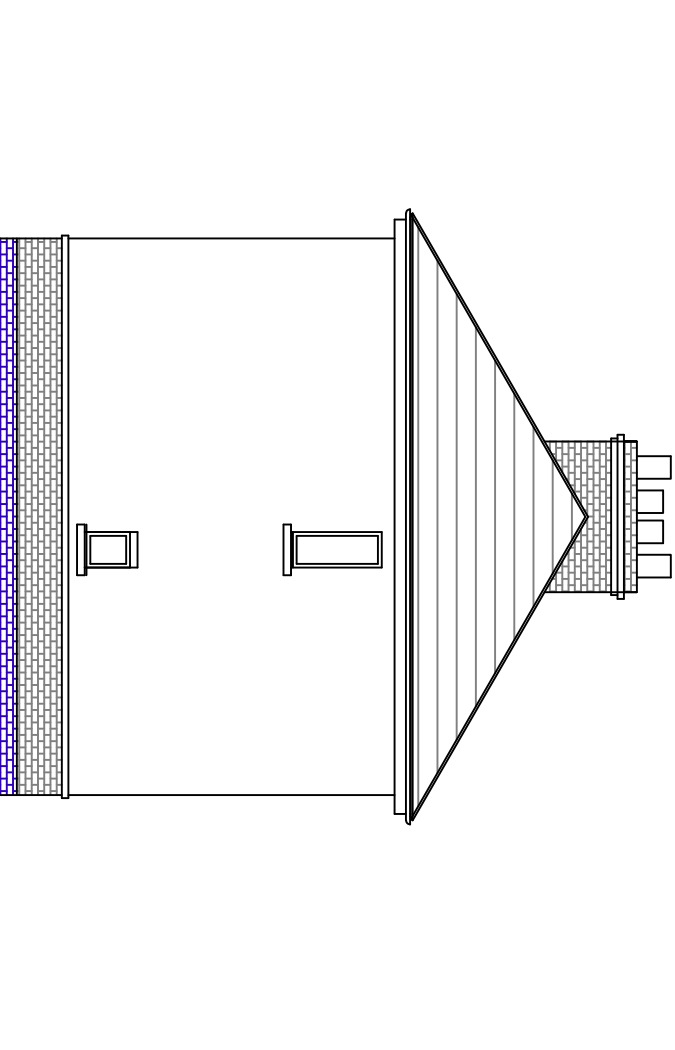

SIDE ELEVATION AS EXISTING
SCALE 1:100

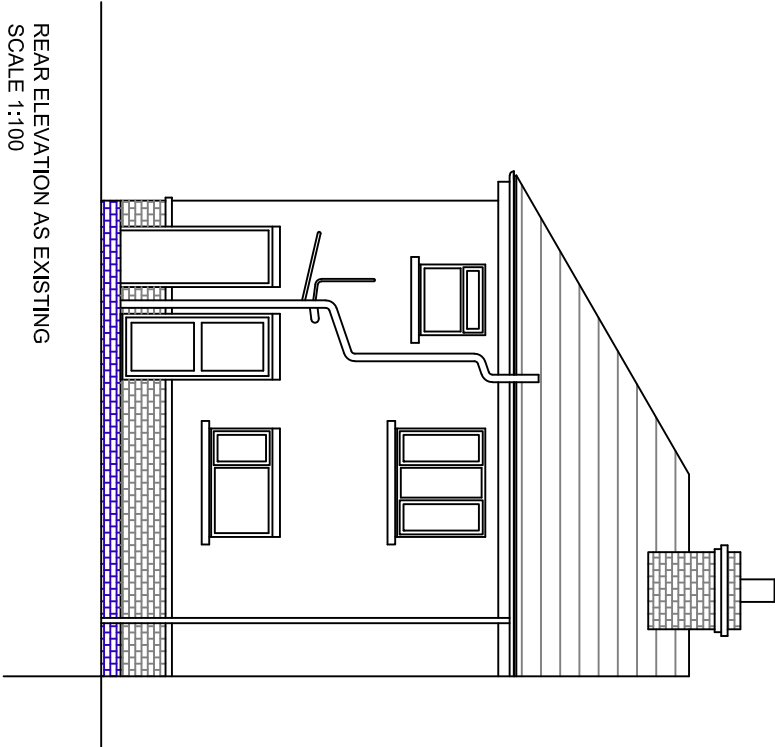

REAR ELEVATION AS EXISTING
SCALE 1:100

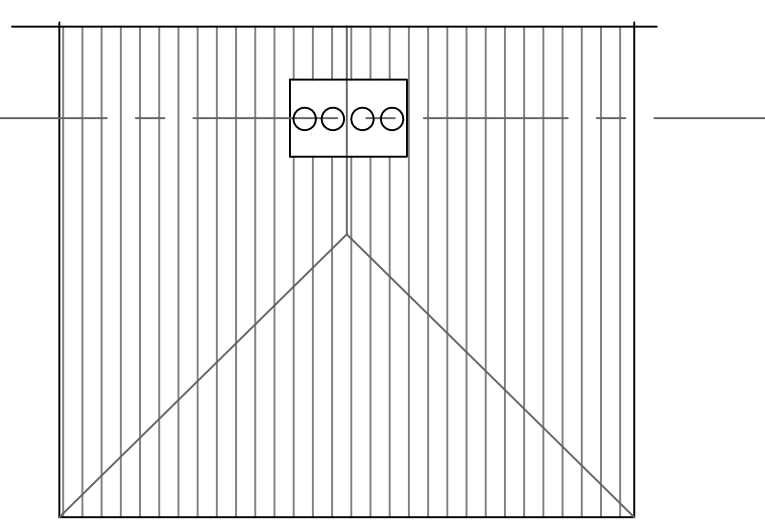

ROOF PLAN AS EXISTING
SCALE 1:100

Consultant



AMA UK CONSULTANCY LTD
Civil/Structural and planning Consultants
1 Ensign Business Centre, Westwood Way,
Westwood Business Park, Coventry, CV4 8JA
Tel: 02476 982010, Mob: 07852125530
info@ama-consultancy.com

Address
7 CARTER ROAD
COVENTRY
CV3 1BX

Title
ELEVATIONS AS EXISTING


Drawn	Checked	Approved
RM	AN	AN

Dwg No. AMA 723-003


PLANNING

Scale	Date	Revision
1:100	20.05.22	


RevNo	Revision note	Date	Signature	Checked

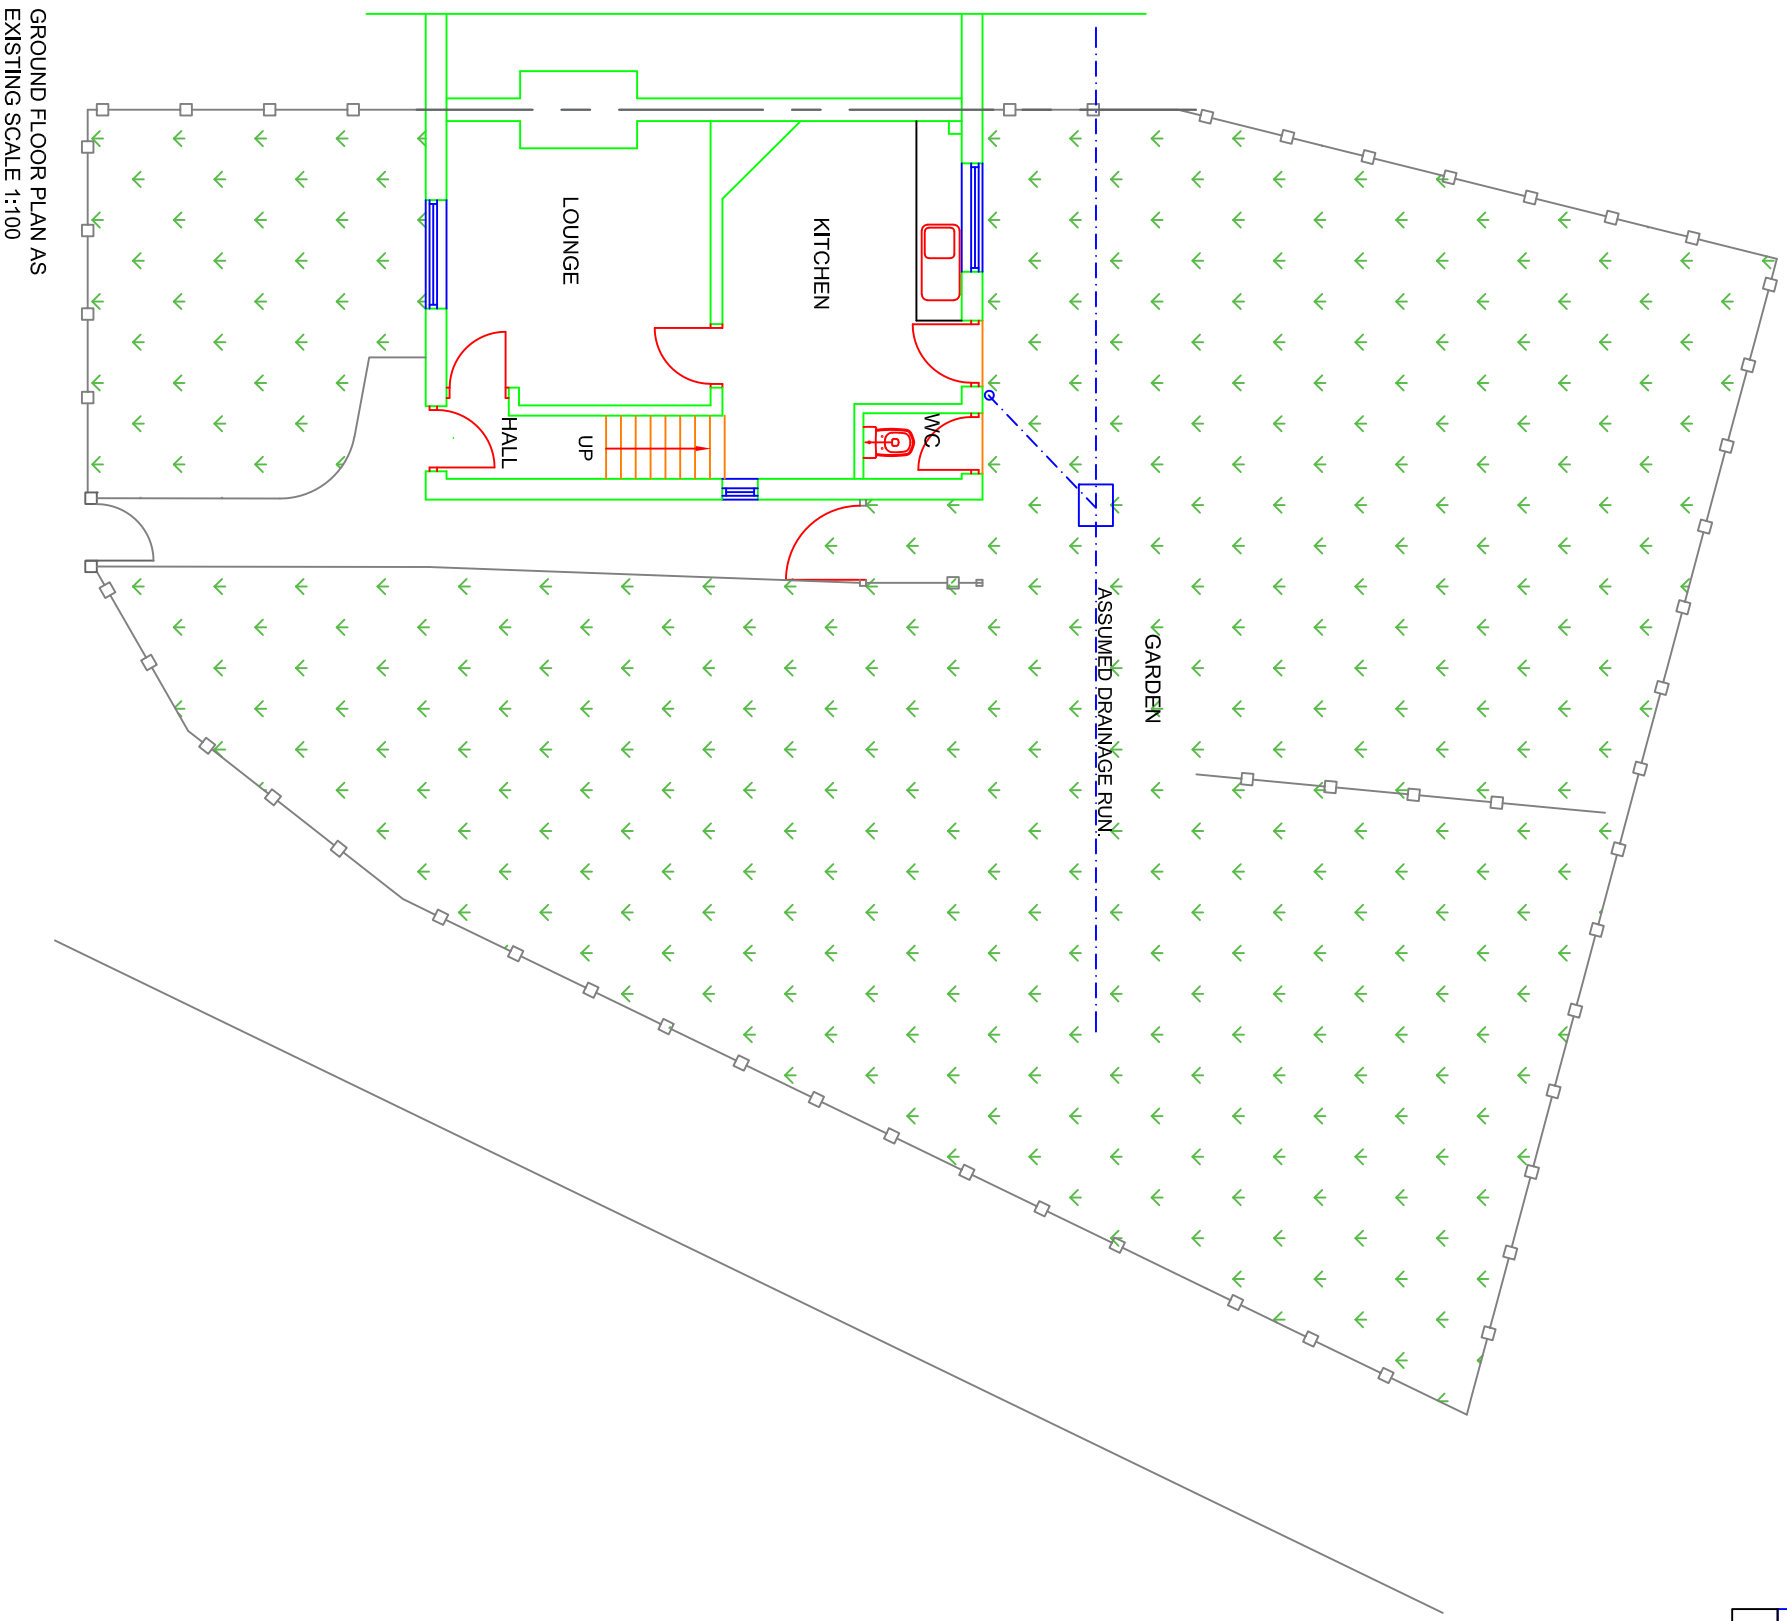

GROUND FLOOR PLAN AS EXISTING SCALE 1:100

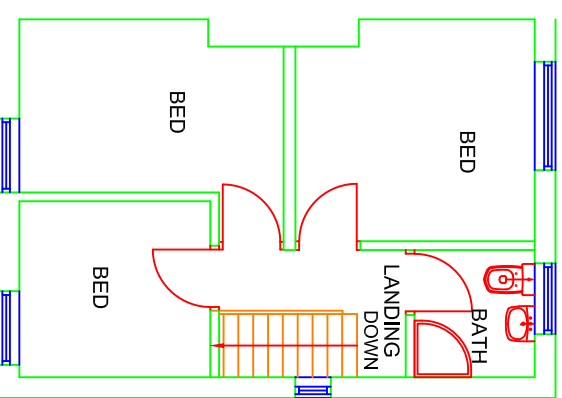

FIRST FLOOR PLAN AS EXISTING SCALE 1:100

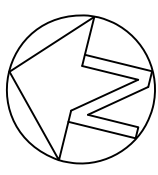

Consultant

AMA UK CONSULTANCY LTD
 Civil/Structural and planning Consultants
 1 Ensign Business Centre, Westwood Way,
 Westwood Business Park, Coventry, CV4 8JA
 Tel: 02476 982010, Mob: 07852125530
 info@ama-consultancy.com

Address

7 CARTER ROAD
 COVENTRY
 CV23 1BX

Title

PLANS AS EXISTING
 AND PROPOSED

Drawn	Checked	Approved
RM	AN	AN




Dwg No.

AMA 723-002

Scale	Date	Revision
1:100	20.05.22	

PLANNING

RevNo	Revision note	Date	Signature	Checked

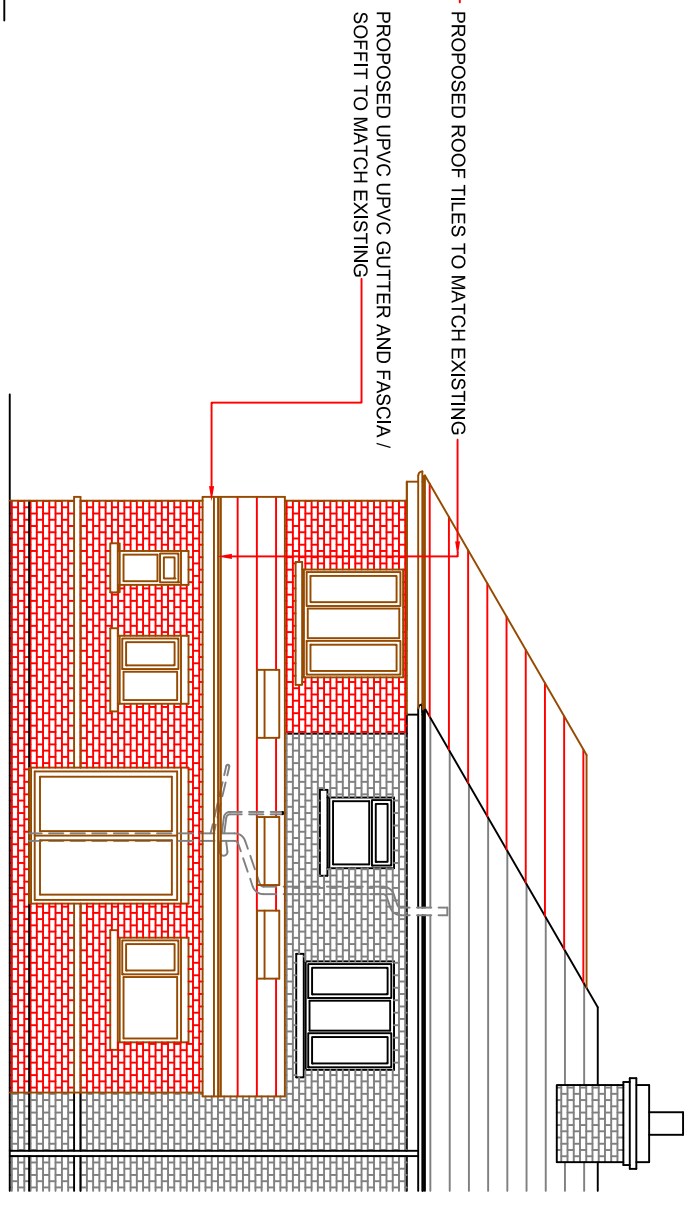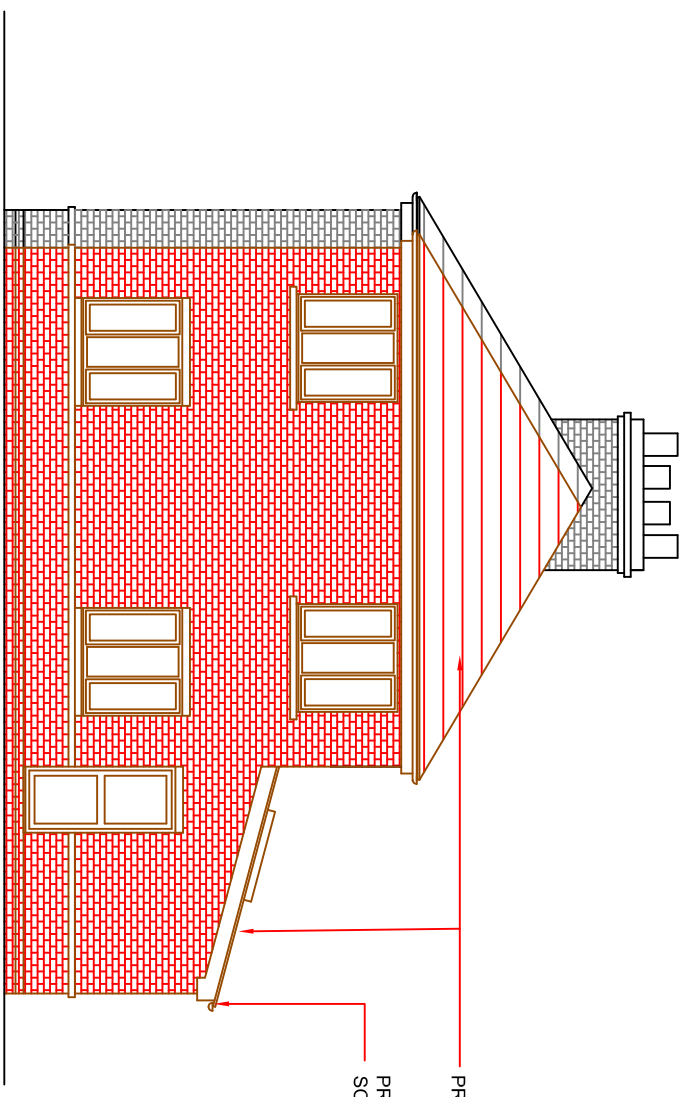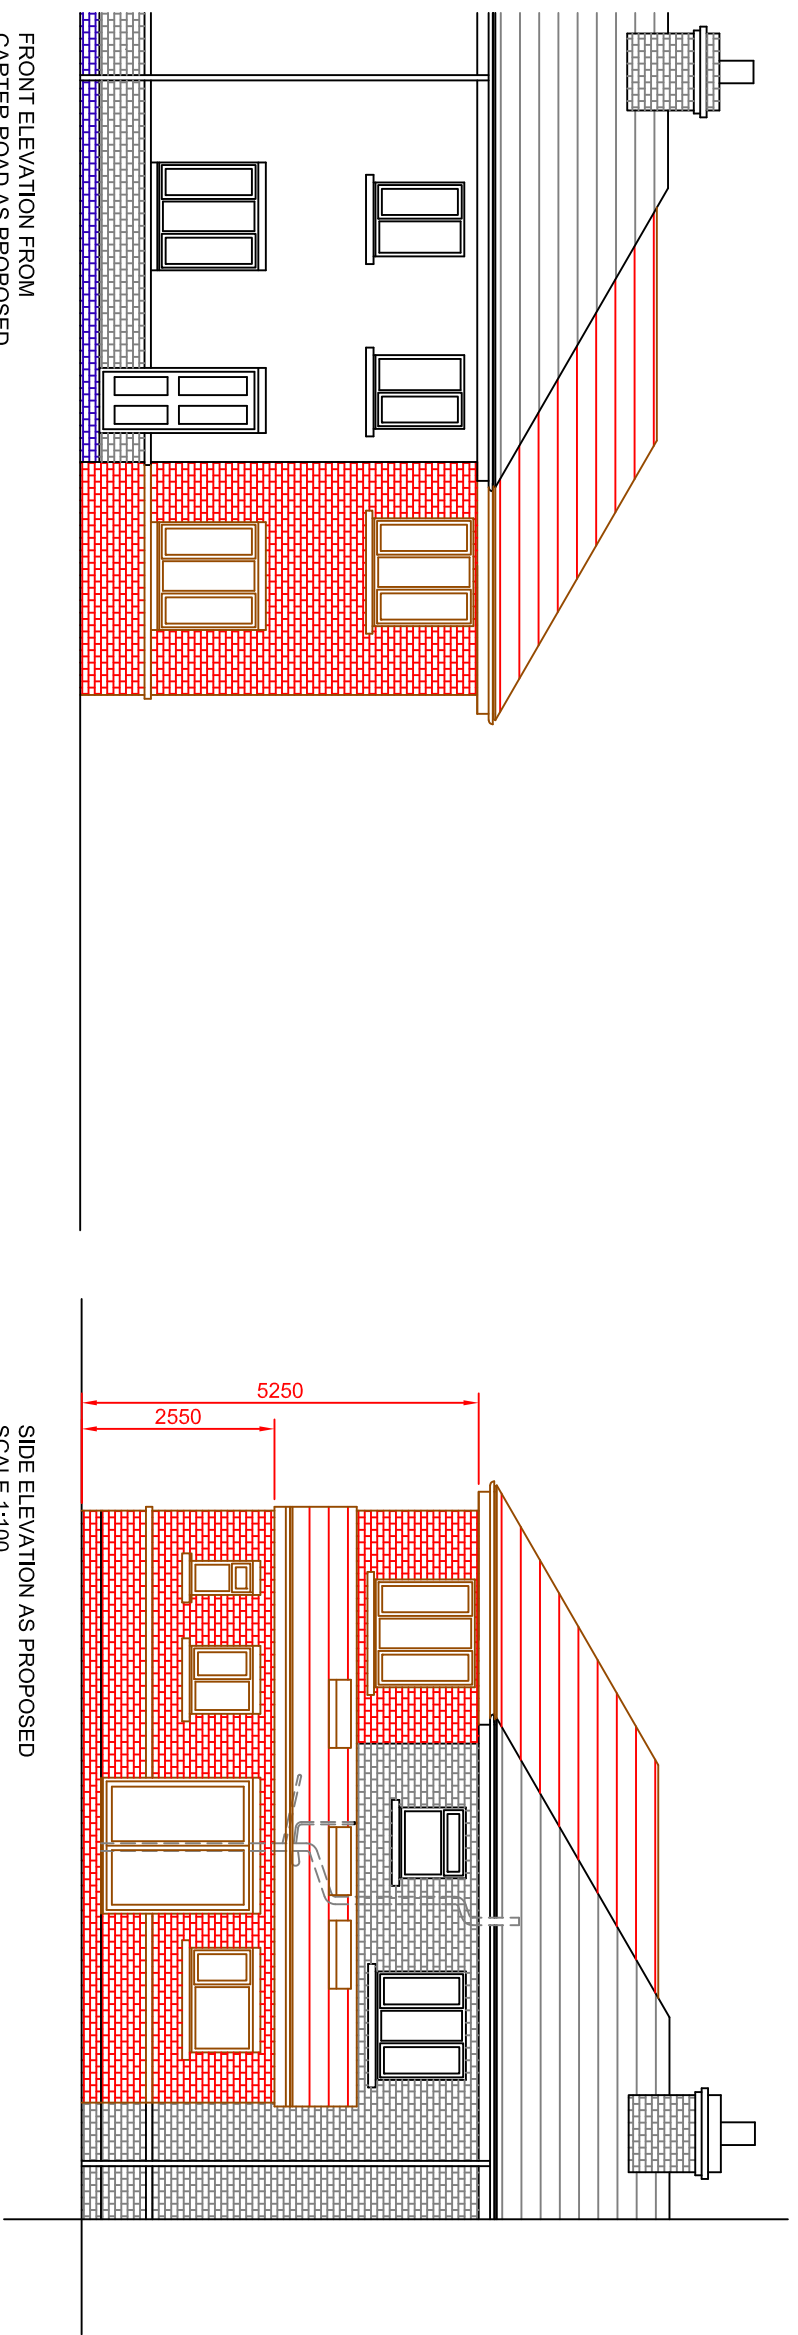

Consultant


 AMA UK CONSULTANCY LTD
 Civil/Structural and planning Consultants
 1 Ensign Business Centre, Westwood Way,
 Westwood Business Park, Coventry, CV4 8JA
 Tel: 02476 982010, Mob: 07852125530
 info@ama-consultancy.com

Address
7 CARTER ROAD
COVENTRY
CV3 1BX

Title
ELEVATIONS AS PROPOSED



Drawn	Checked	Approved
RM	AN	AN

Dwg No.
AMA 723-005

PLANNING

Scale	Date	Revision
1:100	20.05.22	-

RevNo	Revision note	Date	Signature	Checked
A	PLANTING NOTES AND BUSHES ADDED	08.11.22	RM	AN
B	TEXT REGARDING REINSTATE BOUNDARY FENCE REMOVED	01.12.22	RM	AN

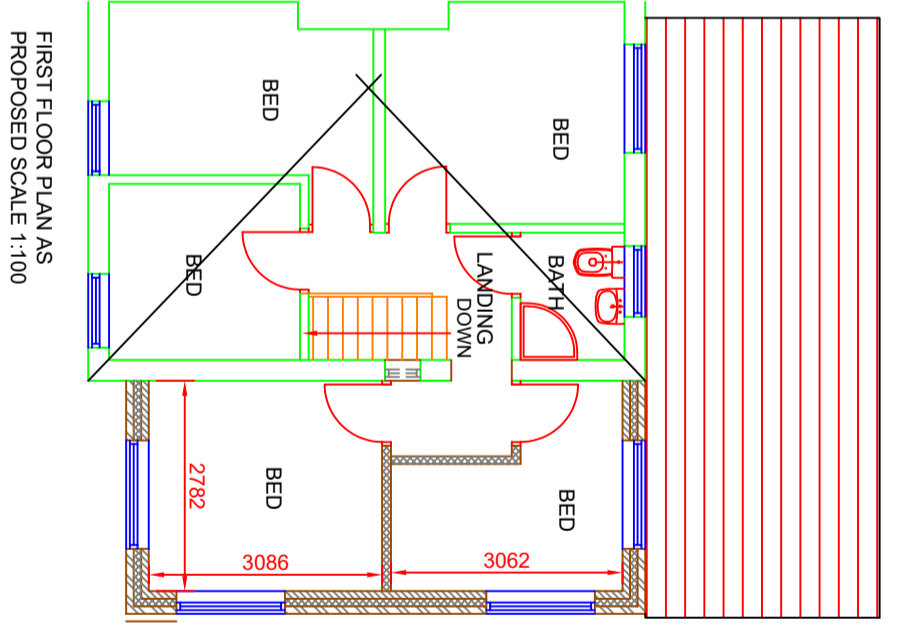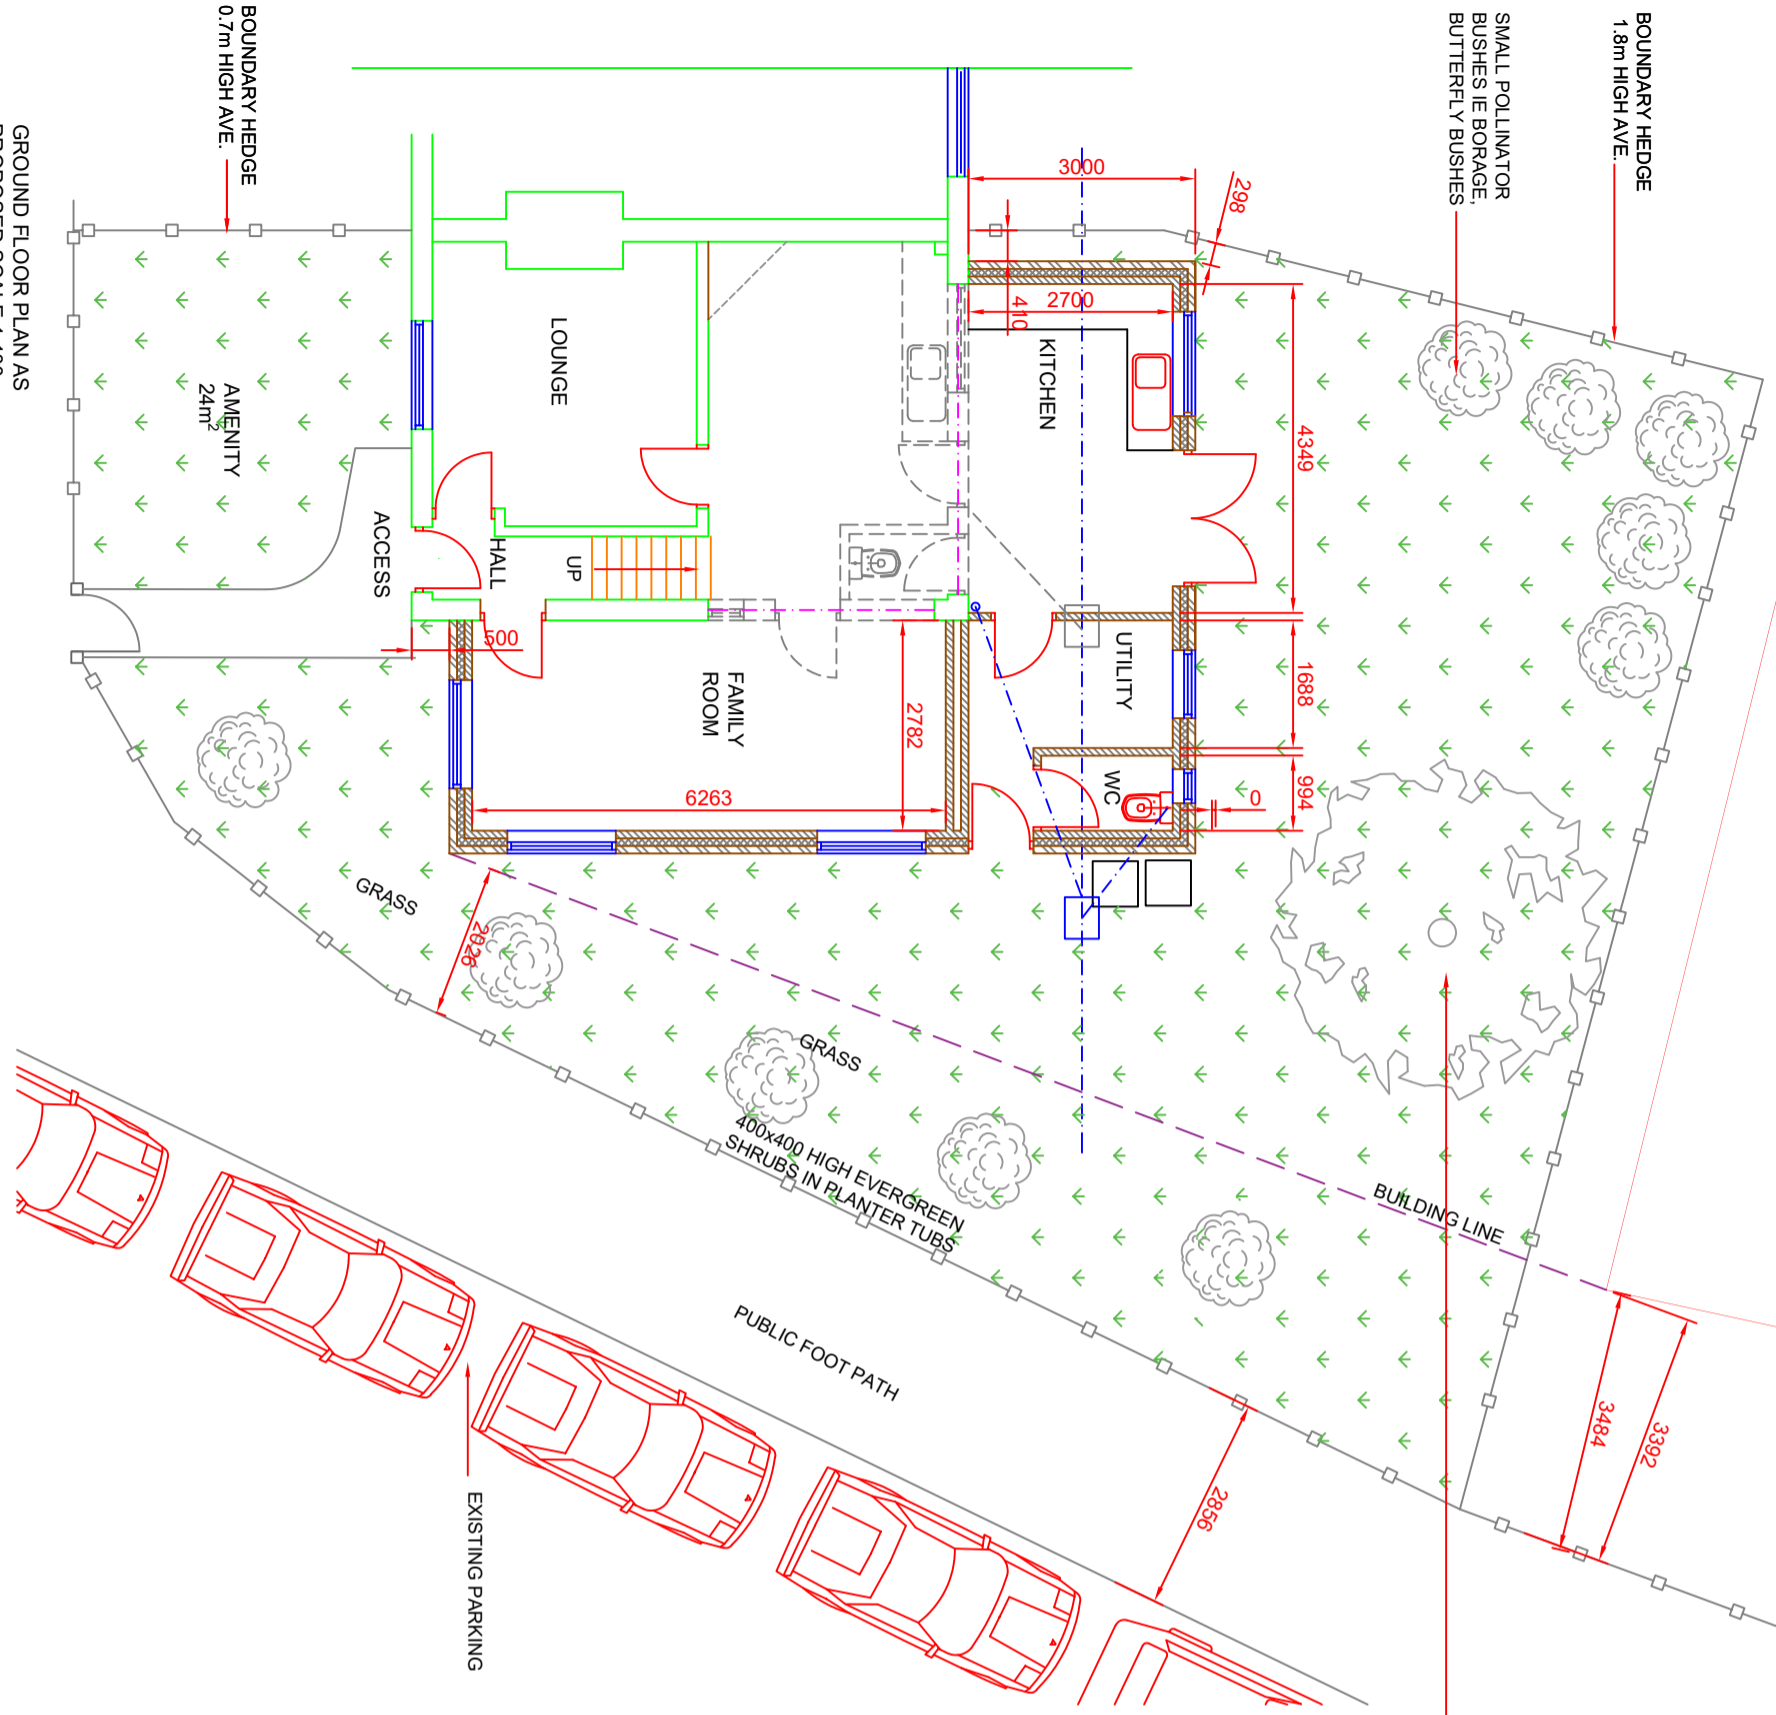


FLOOR VOIDS OVER SHOP UNITS TO BE FILLED WITH DENSE INSULATION, FINISHED WITH 25mm FLOORING GRADE CHIPBOARD ON CORK UNDERLAY AND CARPET THROUGHOUT.

SHOP CEILINGS TO BE SUSPENDED M/F SYSTEM FINISHED WITH 2 LAYERS 15mm FIRELINE PLASTERBOARD AND OVERLAID WITH INSULATION. ALL LIGHT FITTINGS TO BE CONCEALED AND COVERED WITH 30min FIRE RESISTANT COVERS WITHIN CEILING VOID.

ANY HEDGES WHICH HAVE BEEN REMOVED OR DAMAGED ARE TO BE REPLACED LIKE FOR LIKE. DISTURBED OR DAMAGED LAWNS ARE TO BE REPLACED WITH EITHER NEW TURF OR RE-SEEDDED POLLINATOR PLANTS OR BUSHES TO BE ADDED TO GARDEN AREAS. EXAMPLES AS LISTED BELOW

BORAGE, BUTTERFLY BUSH, CONELOWERS, COW PARSNIP, DAHLIAS, LAVENDER, MARIGOLDS, SNAPDRAGONS AND SUNFLOWERS

Consultant



AMA UK CONSULTANCY LTD
Civil/Structural and planning Consultants
1 Ensign Business Centre, Westwood Way,
Westwood Business Park, Coventry, CV4 8JA
Tel: 02476 982010, Mob: 07852125530
info@ama-consultancy.com

Address
7 CARTER ROAD
COVENTRY
CV23 1BX

Title
PLANS AS PROPOSED

Drawn RM	Checked AN	Approved AN
--------------------	----------------------	-----------------------

Dwg No.
AMA 723-004

Scale
1:100

Date
20.05.22

Revision
B

PLANNING