

Site Location plan...scale 1:1250



NOTE:  
THIS DRAWING IS BASED ON AN OS MAP.  
TREES SHOWN ARE INDICATIVE ONLY.

- BOUNDARY KEY**
-  TYPE A  
2.4m high close boarded fence with 700mm trellis over
  -  TYPE B  
2.5m high red brick wall
  -  TYPE C  
1.05m high brick wall with close boarded timber fence in between brick piers, overall height to be 2.1m
  -  TYPE D  
1.6m black railings in between brick piers with associated vehicle access and pedestrian gates
  -  TYPE E  
5m high mesh fence with double gates
  -  TYPE F  
1.1m high railings with timber posts and infill glazing



Revision			
D	26.09.22	LPA comments	
C	20.09.22	boundary type C height amended	
B	16.09.22	LPA comments	
A	28.07.22	types B, C and D amended	

Project: Proposed Landscaping and Boundary Treatments at Southwinds			
Site Address: Southwinds Cryfield Grange Road, Coventry, CV4 7AQ			
Drawing title: Boundary Treatments (sheet 1)		Drawn: Si	
		Scale: As Shown@a3	
Drawing Number:	A233	PL	11
		D	
Date: July 2022			


**ilyasArchiTechLtd**  
 architecture - planning - project management - development  
 t 07853 312573  
 e info@ilyacad.com

Boundary Treatment Plan... 1:500

Do not scale from this drawing. All dimensions must be checked and verified before preparing production drawings or commencing works. This drawing and its design is the copyright of Ilyas ArchiTech Ltd and may not be reproduced in any form whatsoever without their prior express written consent.

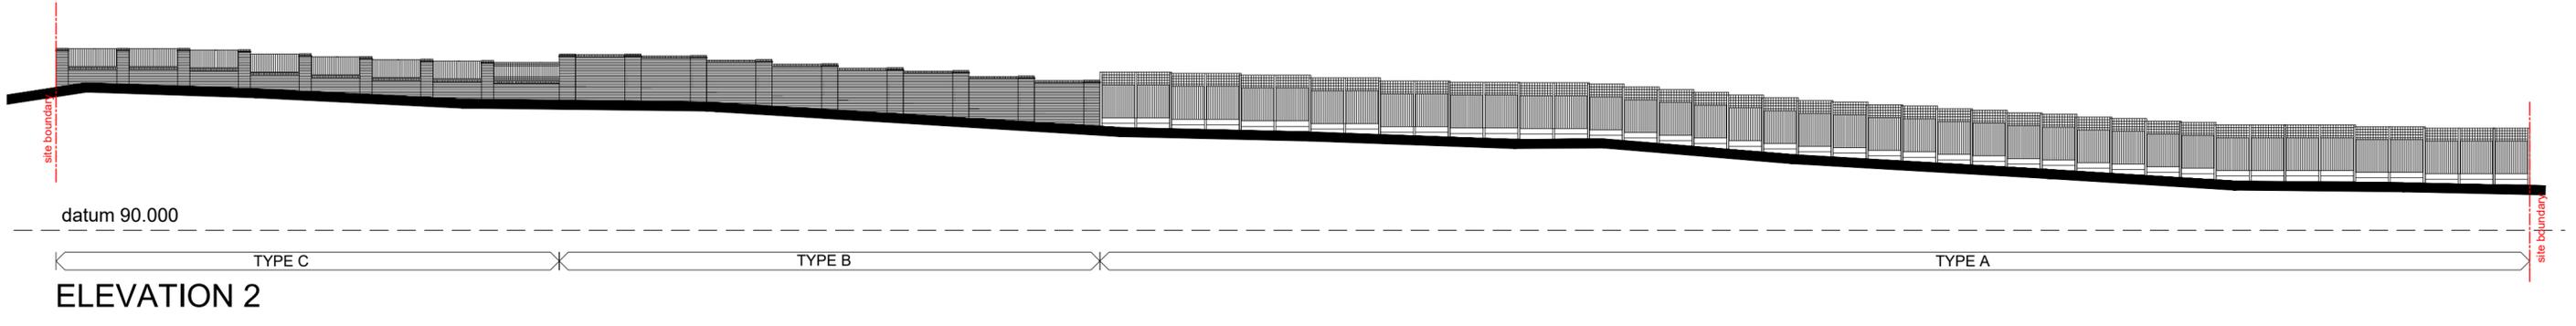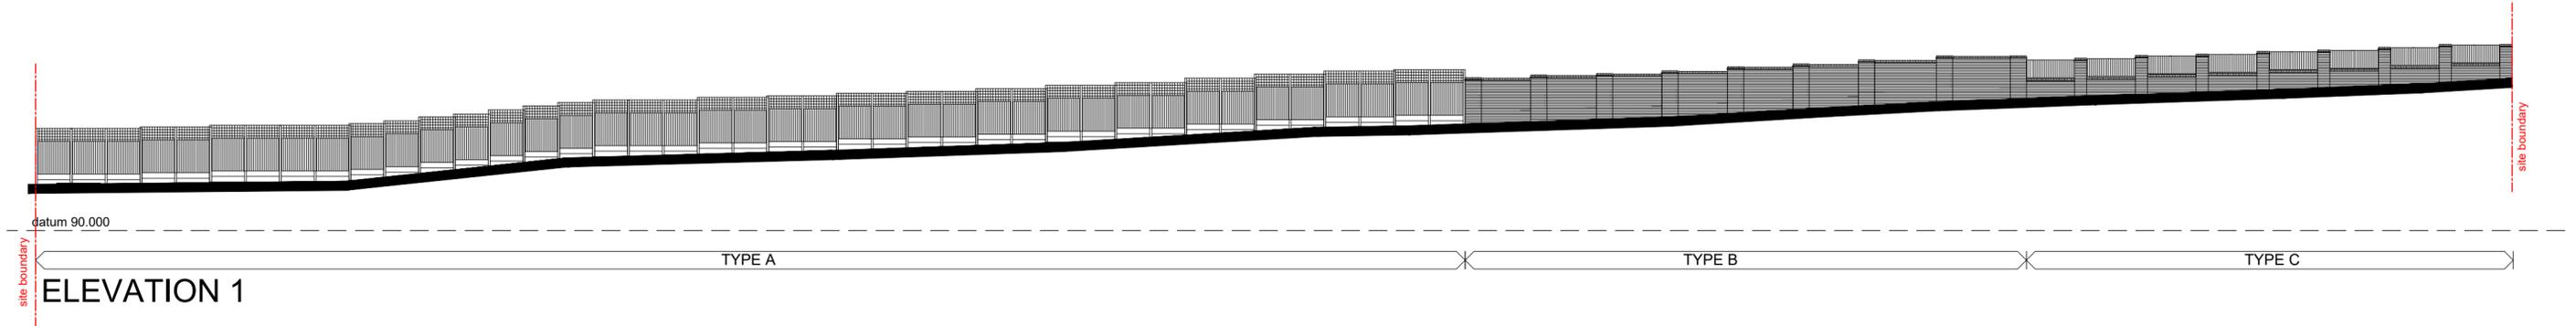

- BOUNDARY KEY**
- TYPE A  
2.4m high close boarded fence with 700mm trellis over
  - TYPE B  
2.5m high red brick wall
  - TYPE C  
1.05m high brick wall with close boarded timber fence in between brick piers, overall height to be 2.1m
  - TYPE D  
1.6m black railings in between brick piers with associated vehicle access and pedestrian gates
  - TYPE E  
5m high mesh fence with double gates
  - TYPE F  
1.1m high railings with timber posts and infill glazing

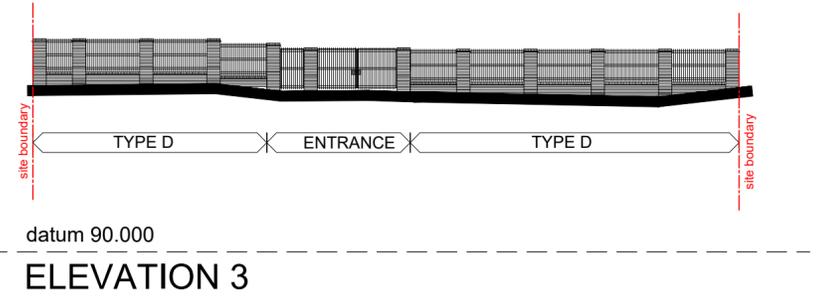

**NOTE :**  
SITE SECTION IS BASED ON TOPOGRAPHICAL SURVEY CONDUCTED BY CASTLE SURVEY LTD

Key Plan...NTS

Boundary Site Elevations...1:250

Do not scale from this drawing. All dimensions must be checked and verified before preparing production drawings or commencing works. This drawing and its design is the copyright of Ilyas ArchiTech Ltd and may not be reproduced in any form whatsoever without their prior express written consent.

**Revision**

<b>Project:</b> Proposed Landscaping and Boundary Treatments at Southwinds				<b>ilyasArchiTechLtd</b> architecture - planning - project management - development			
<b>Site Address:</b> Southwinds Cryfield Grange Road, Coventry, CV4 7AQ				<b>Drawn:</b> Si			
<b>Drawing title:</b> Boundary Elevations				<b>Scale:</b> 1:250@a2			
<b>Drawing Number:</b> A233	PL	13		<b>Date:</b> Oct 2022	<b>t</b> 07853 312573 <b>e</b> info@ilyasarchitech.co.uk		



Floor Plan Legend:		Topographic Legend:	
	Window Cill & Head Height		Buildings / Walls
	S.H. Sill Height From FFL		Building Canopy / Overhang
	H.H. Head Height From FFL		Concrete edge
	Door Height From FFL		Kerb line
	Overhead Detail		Centre Line
	Stairs/Step		Barrier
	Radiator		Hedge
	Ventilation / Overhead		Security Fence
	Access Hatch		Panel Fence
	TV Point		Gate
	Phone Point		Overhead Line
	13A Power Socket		Tree / Sapling
	Fused Socket		Tree Canopy Line
	Shaver Socket		Chambers
	Extractor Fan		Survey Station & Name
	Lantern Light		Bench Mark
	Down Light		Temporary Bench Mark
	Light Dimmer Switch		Cover level
	Light Switch		Invert level
	Fixed Lighting		Pipe invert (diameter)
	Fire Alarm Button		Gully
	Fire Extinguisher		Manhole
	Room Name		Inspection chamber
	Floor Covering		Trip
	Ceiling Height		Ridge Level
	Internal Floor Level		Eave Level
			DPC
			FL
			TBU
			LP
			SP
			POT
			WM
			BOL
			BS
			ER
			Box
			MS
			FS
			MBS
			EP
			TP
			MFL
			GU
			CP
			ST
			CO
			TL
			EC
			WV
			FV
			GAS
			SIS
			TV
			GVS
			PVG



**CASTLE SURVEYS LTD**  
 CASTLE HOUSE  
 SOUTH STREET  
 ASHBY-DE-LA-ZOUCH  
 LEICESTERSHIRE  
 LE65 1BR  
 WWW.CASTLESURVEYS.CO.UK



**CASTLE SURVEYS LTD**  
 MIDLANDS: 01530 569338  
 LONDON: 020 3728 2884  
 MANCHESTER: 0161 549 0206

**CLIENT:**  
 Abdul Salam Khan

**SITE DETAILS:**  
 Southwinds  
 Coventry

**TITLE:**  
 Topographical

<b>DRAWING NO.:</b> 21511-21-01	<b>REV:</b> A
------------------------------------	------------------

<b>SCALE:</b> 1: 200	<b>DATE:</b> 19/10/2022
-------------------------	----------------------------

<b>DRAWN:</b> PJ & SH	<b>CHECKED:</b> AH
--------------------------	-----------------------


**LEVEL DATUM:** OSGB36(15)

**Paper Size - A0**


**Comments:**  
 This plan should only be used for its original purpose. Castle Surveys Ltd does not accept any responsibility for this plan if supplied to any other party, other than the original client.  
 All dimensions and levels should be checked on site prior to design and construction.  
 Drainage information (where applicable) has been visually inspected from the surface and therefore should be treated as approximate only. Some services may have been omitted due to parked vehicles or due to the site being overgrown with vegetation.  
 Tree information (where applicable) has been surveyed from ground level and therefore should be treated as approximate only. Advise that a tree survey should be carried out.  
 Roof line work (where applicable) is indicative only.

**DO NOT SCALE**



Copyright Castle Surveys Ltd 2020

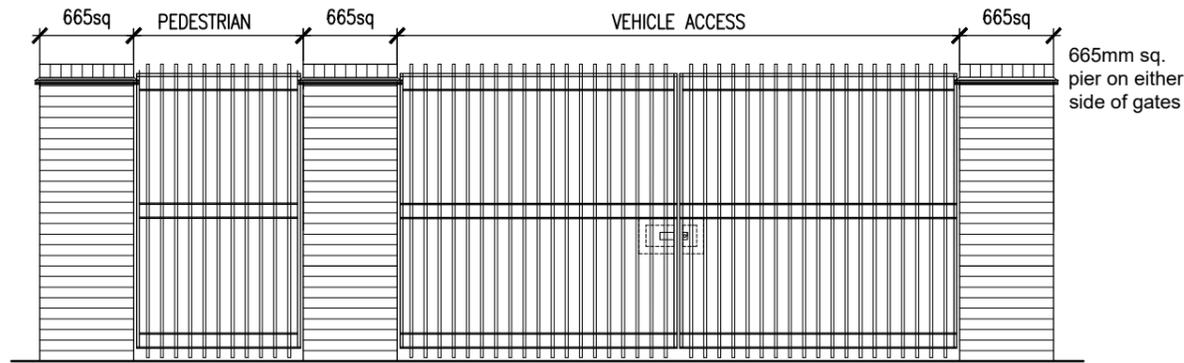

TYPE D (gate elevations)... 1:50

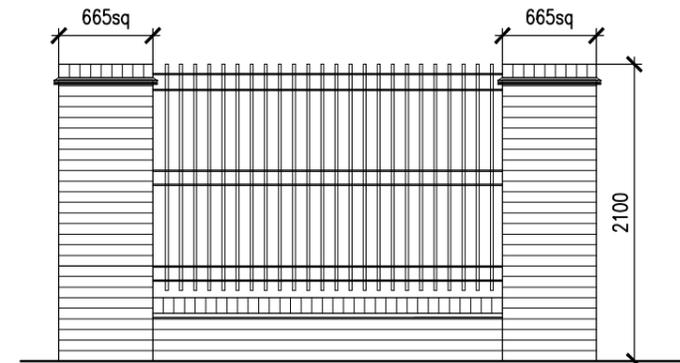

TYPE D... 1:50

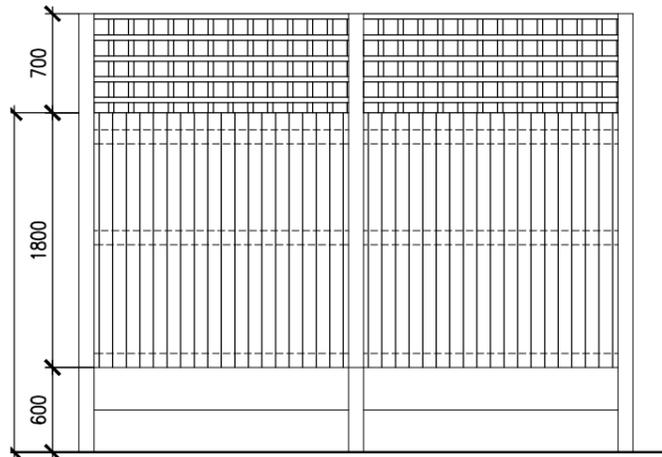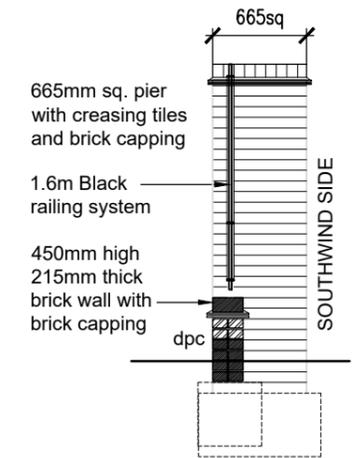


- ① Concrete posts
- ② Treated Sawn softwood 1.8x1.8m fence panel
- ③ concrete foundation to post.
- ④ Gravel Board.
- ⑤ Treated Sawn softwood trellis to top of fence





TYPE A... 1:50

Note :  
Fence to follow ground level to ensure no part of fence is higher than 3.1m overall height.

Note : This fence to conform to LPS 1175 Security Rating 1.

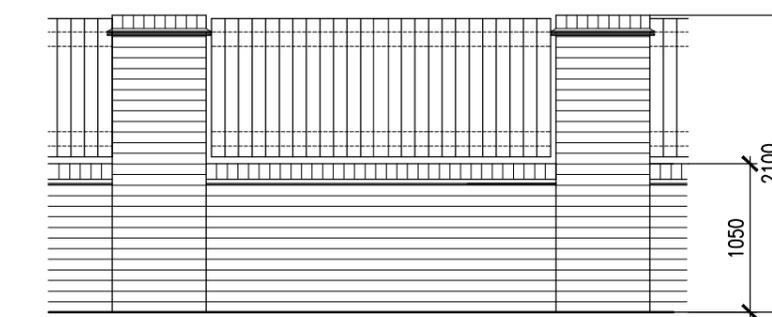

TYPE C... 1:50

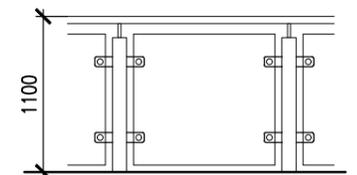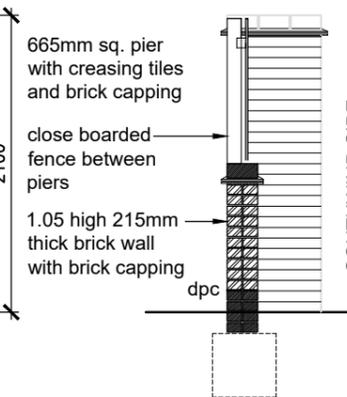

TYPE F... 1:50

NOTE:  
THIS DRAWING IS BASED ON AN OS MAP.  
TREES SHOWN ARE INDICATIVE ONLY.

- C 26.09.22 LPA comments
- B 16.09.22 LPA comments
- A 28.07.22 types B, C and D amended

Revision

**ilyasArchiTechLtd**  
architecture - planning - project management - development

t 07853 312573  
e info@ilyacad.com

Project: Proposed Landscaping and Boundary Treatments at Southwinds

Site Address: Southwinds Cryfield Grange Road, Coventry, CV4 7AQ


Drawing title: Boundary Treatments (sheet 2)

Drawn : Si


Drawing Number: A233 PL 12 C

Scale: 1:500@a3

Date: July 2022

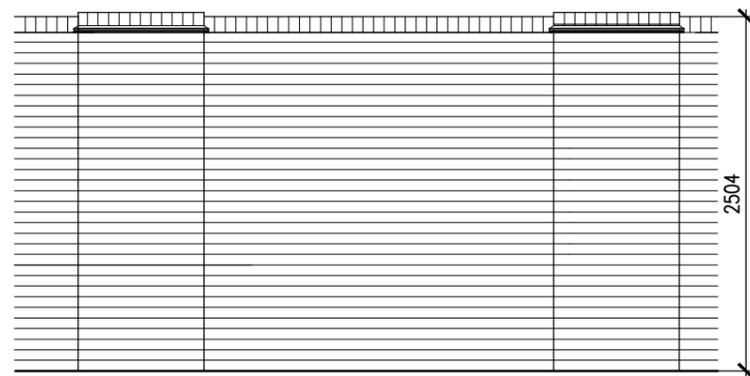

TYPE B... 1:50

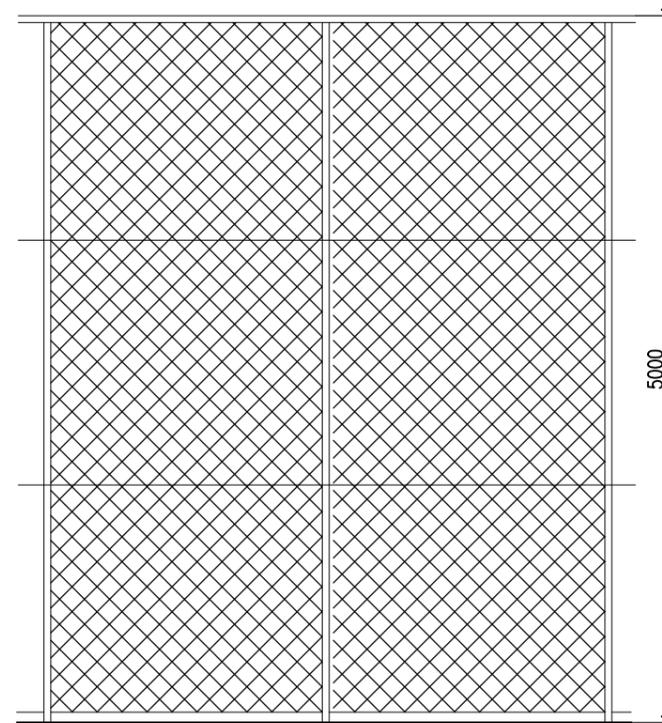

TYPE E... 1:50

Boundary Treatment Plan... 1:500

Do not scale from this drawing. All dimensions must be checked and verified before preparing production drawings or commencing works. This drawing and its design is the copyright of Ilyas ArchiTech Ltd and may not be reproduced in any form whatsoever without their prior express written consent.