
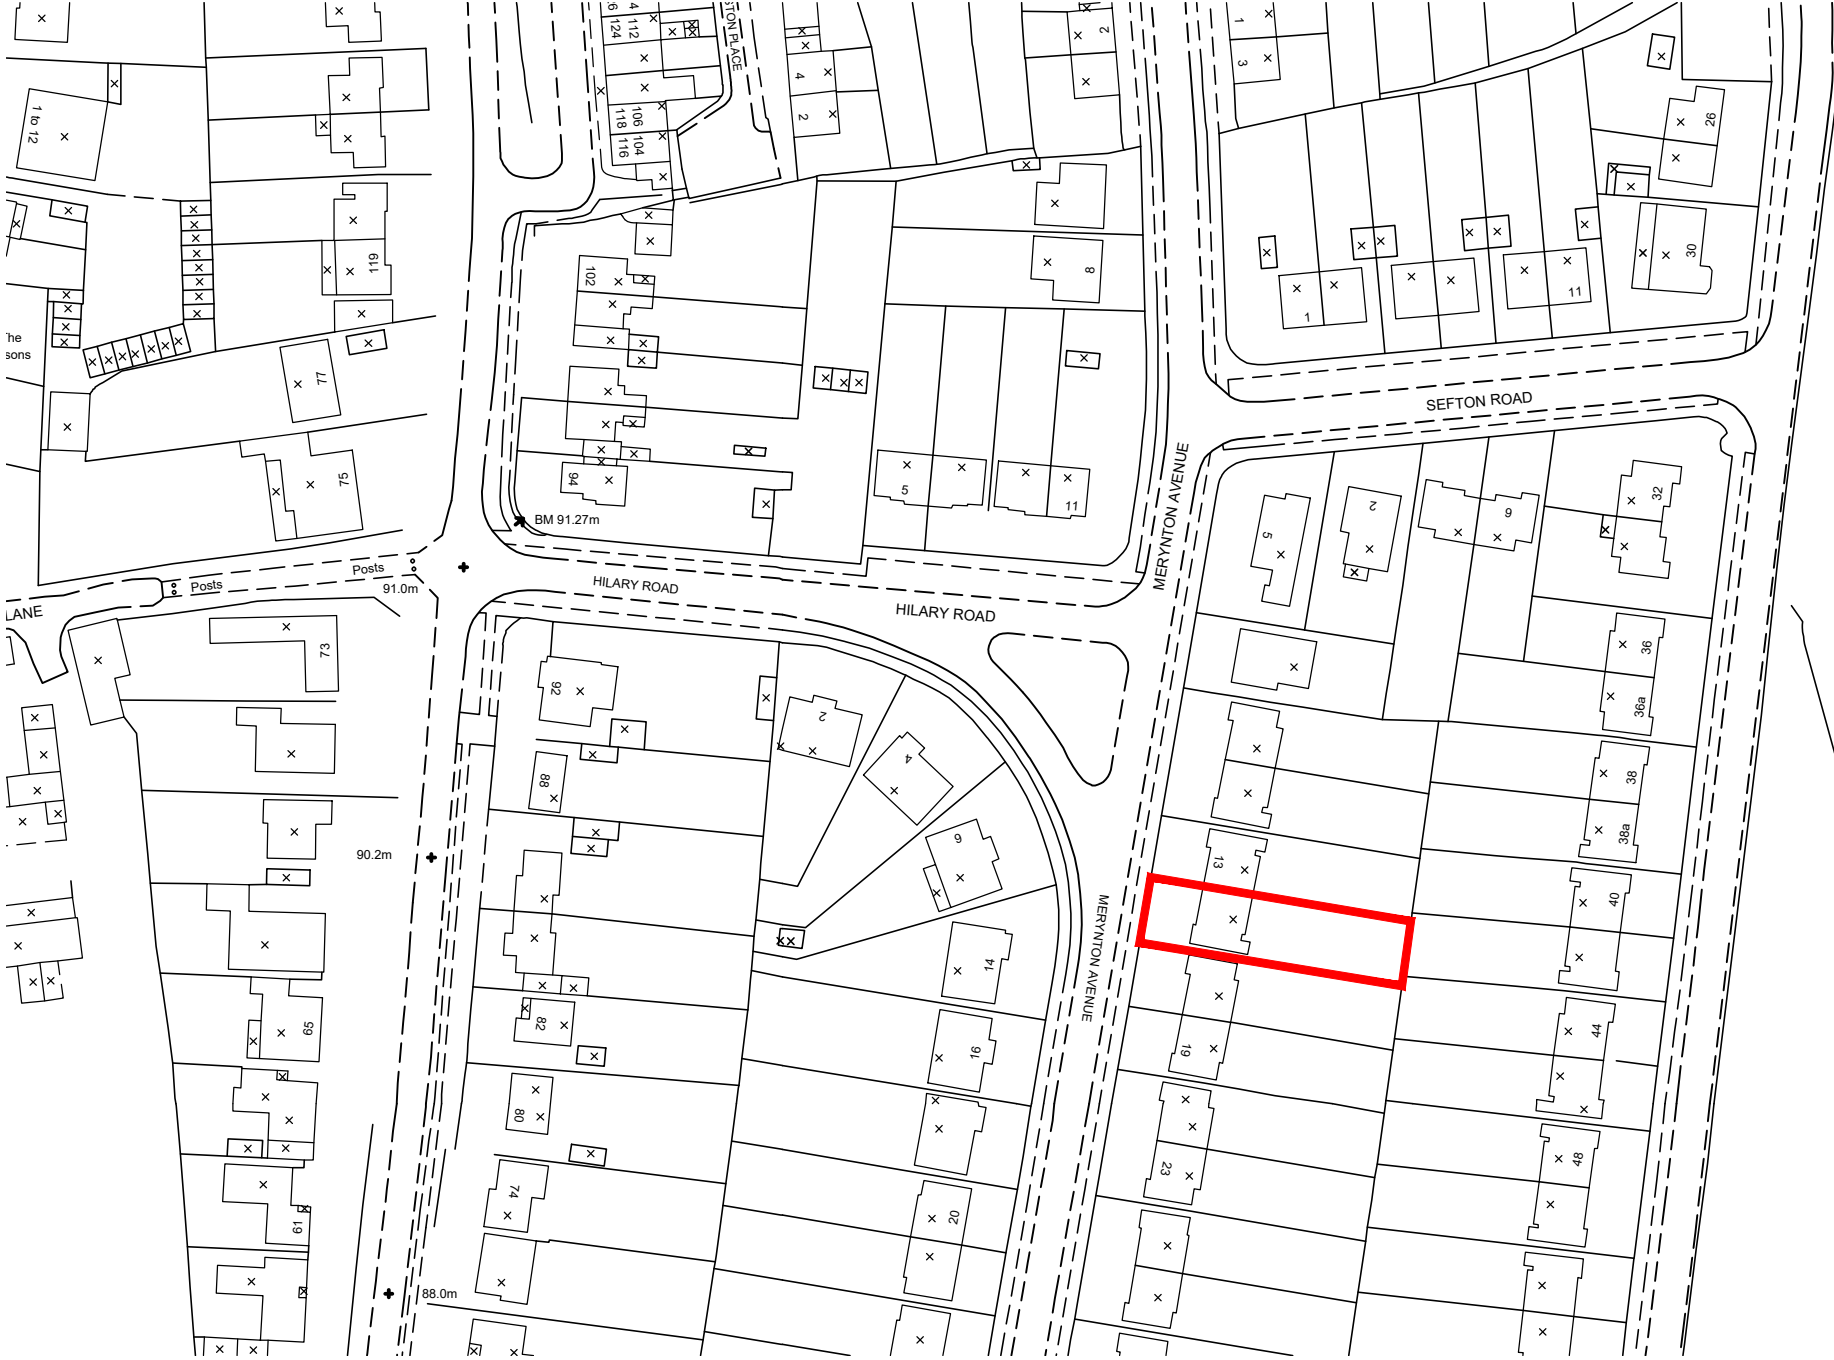


This drawing is the property of KSN DESIGN.  
Copyright is reserved by them and no part of this drawing may be reproduced in any form, material or electronic format without the written consent of the copyright owner. The drawing is issued on the condition that it is not copied, reproduced, retained or disclosed to any unauthorised person, either wholly or in part without the consent in writing of:

Do not scale off this drawing - All dimensions and setting out to be verified on site. If in doubt contact the originator for clarification.

NOTES:

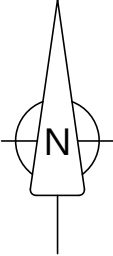

Rev A - 02.03.2023 - Red line boundary amended. KSN

REVISIONS

PLANNING



ARCHITECTURAL CONSULTANTS  
26 Wyche Avenue, Birmingham, B14 6LQ  
t: 07771 560785

Mr Raj Mehar  
Rear Outbuilding

Location Plan

C361 / 020 Rev A

SCALE @ A4  
DATE  
DRAWN  
CHECKED

1:1250  
Aug 2022  
KSN  
KSN

Location Plan



Site and Block Plan

Rev A - 23.09.2022 - Outbuilding added. KSN

REVISIONS

PLANNING



ARCHITECTURAL CONSULTANTS  
26 Wyche Avenue, Birmingham, B14 6LQ  
t: 07771 560785

CLIENT

Mr Raj Mehar

JOB TITLE

Rear Outbuilding

DRAWING TITLE

Site and Block Plan

DRAWING NO.

C361 / 021

SCALE @ A1

1:200

DATE


Feb 2023

DRAWN


KSN

CHECKED


KSN

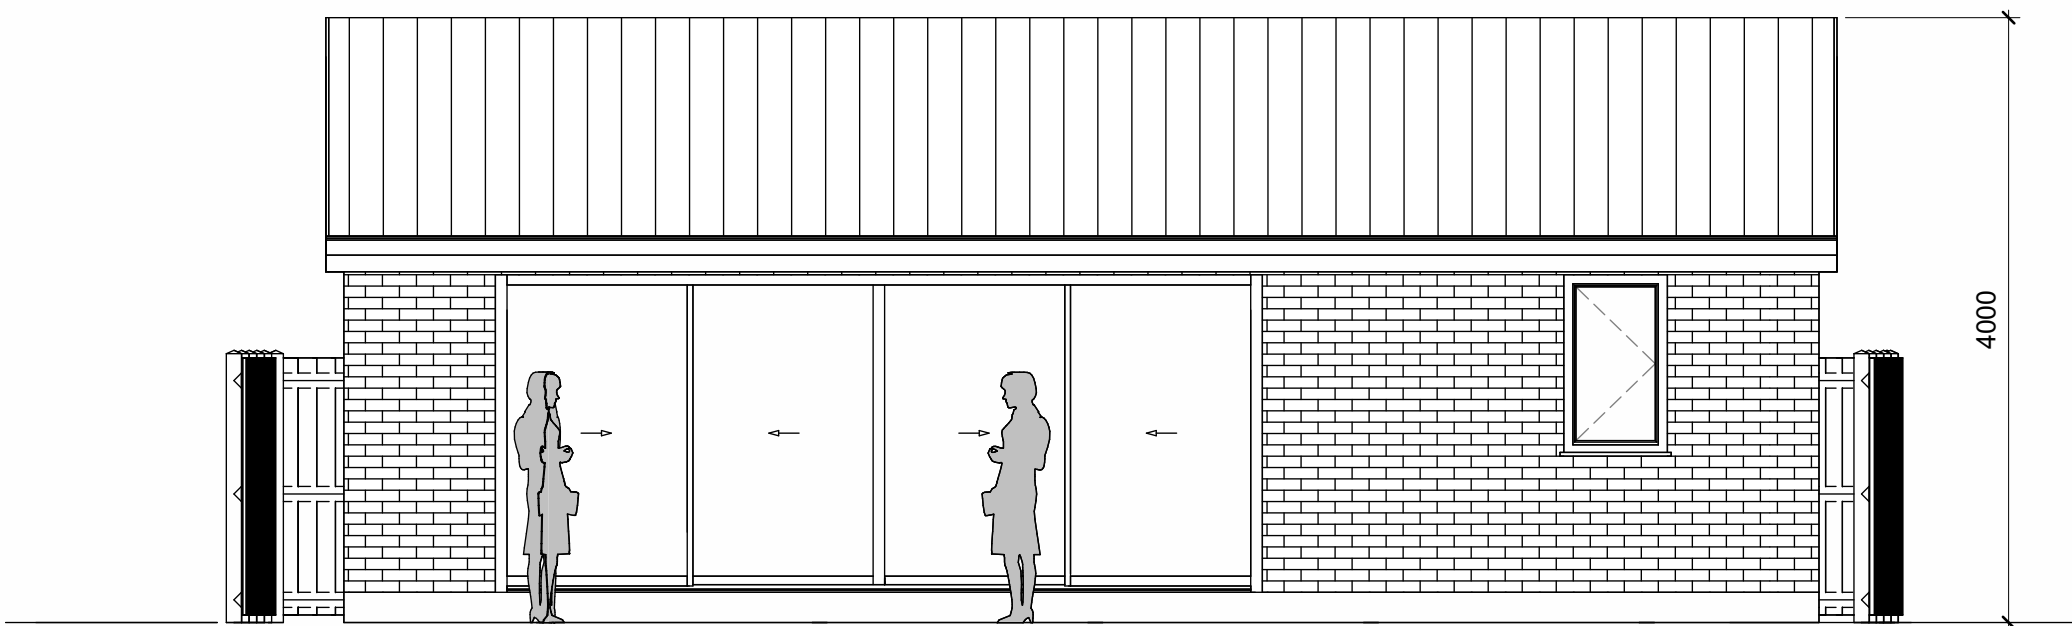


Proposed Front Elevation

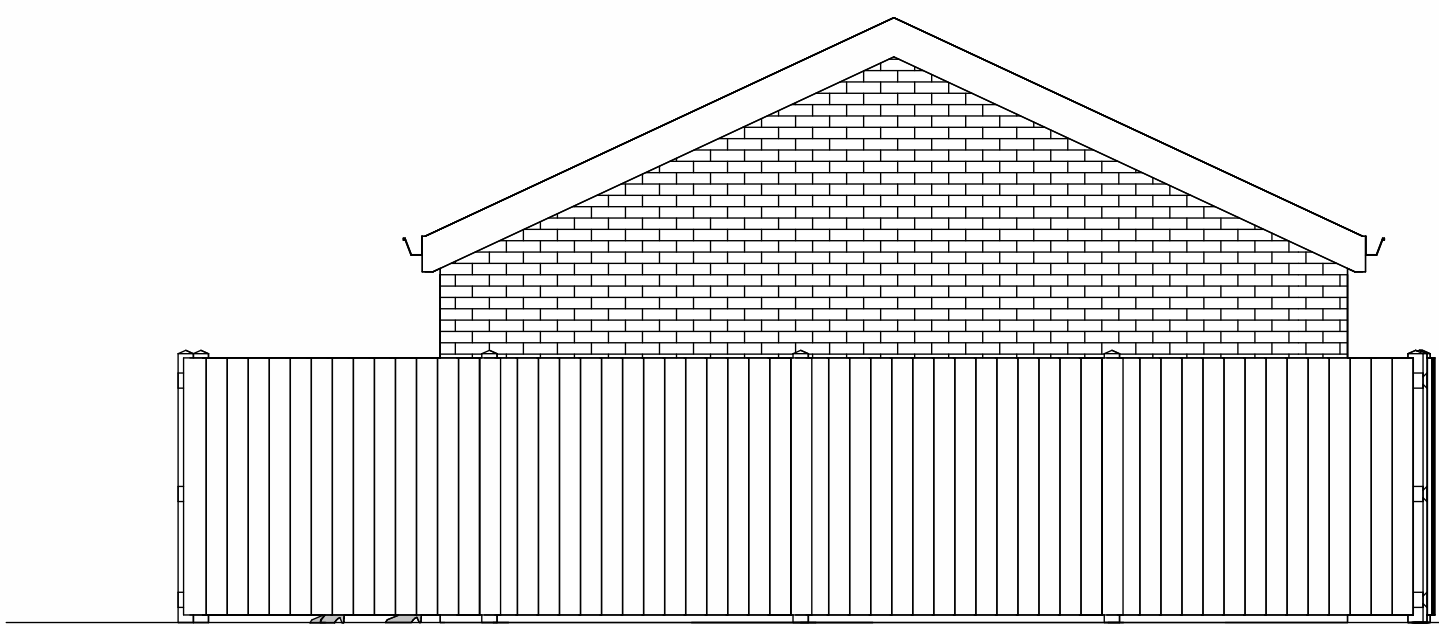


Proposed Side Elevation

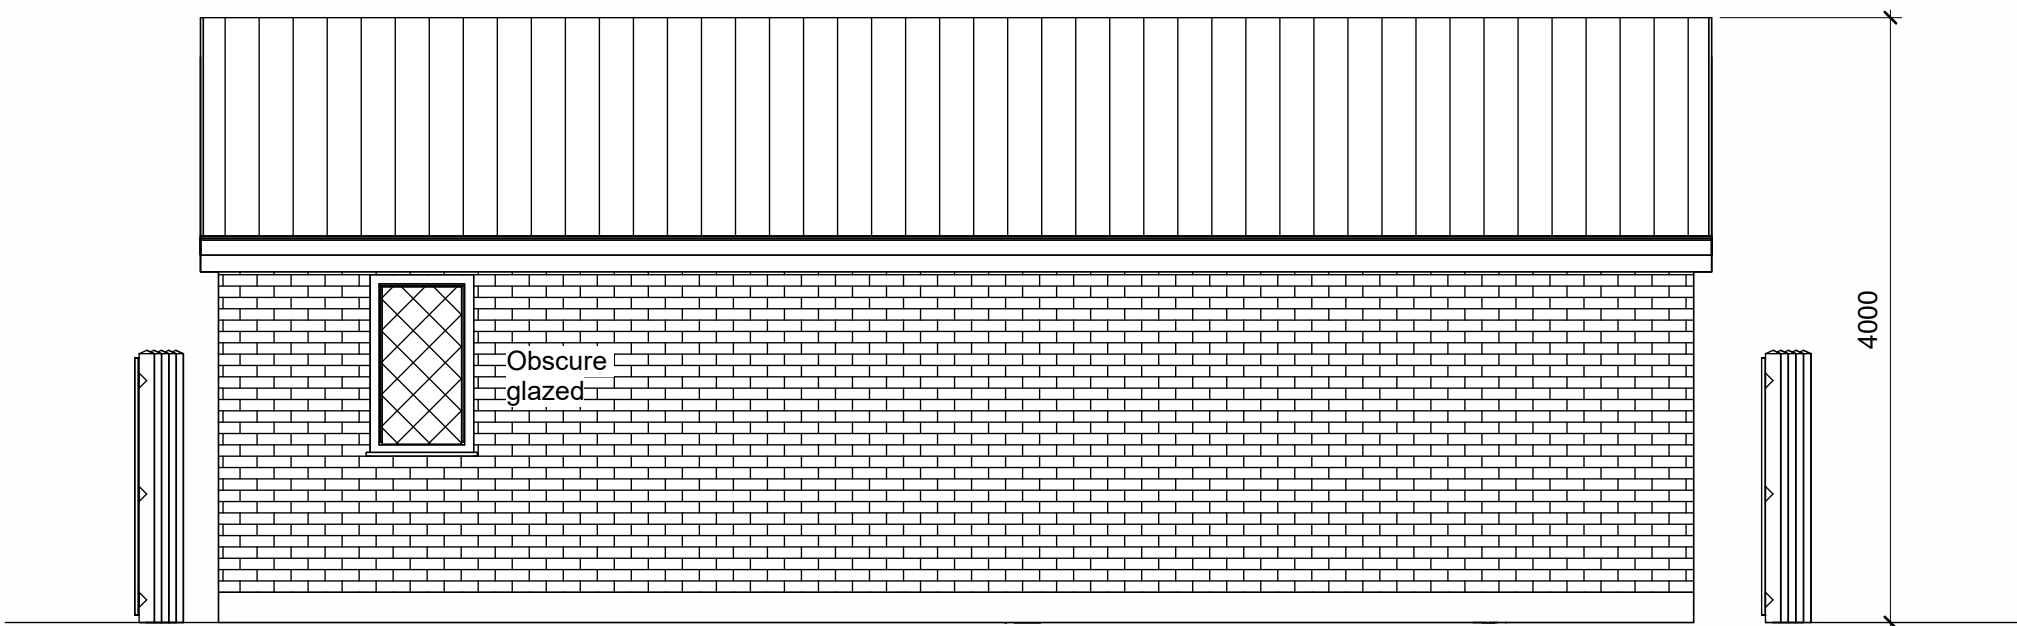


Proposed Rear Elevation

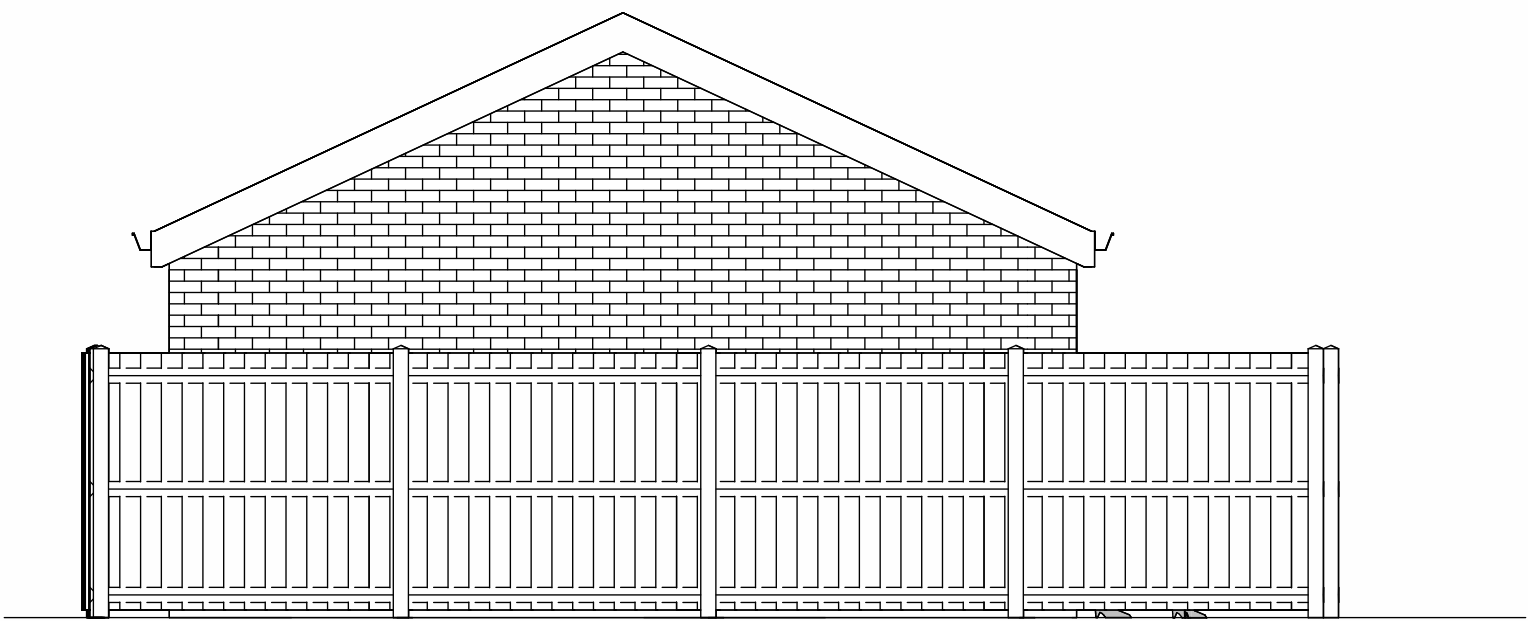

Proposed Side Elevation

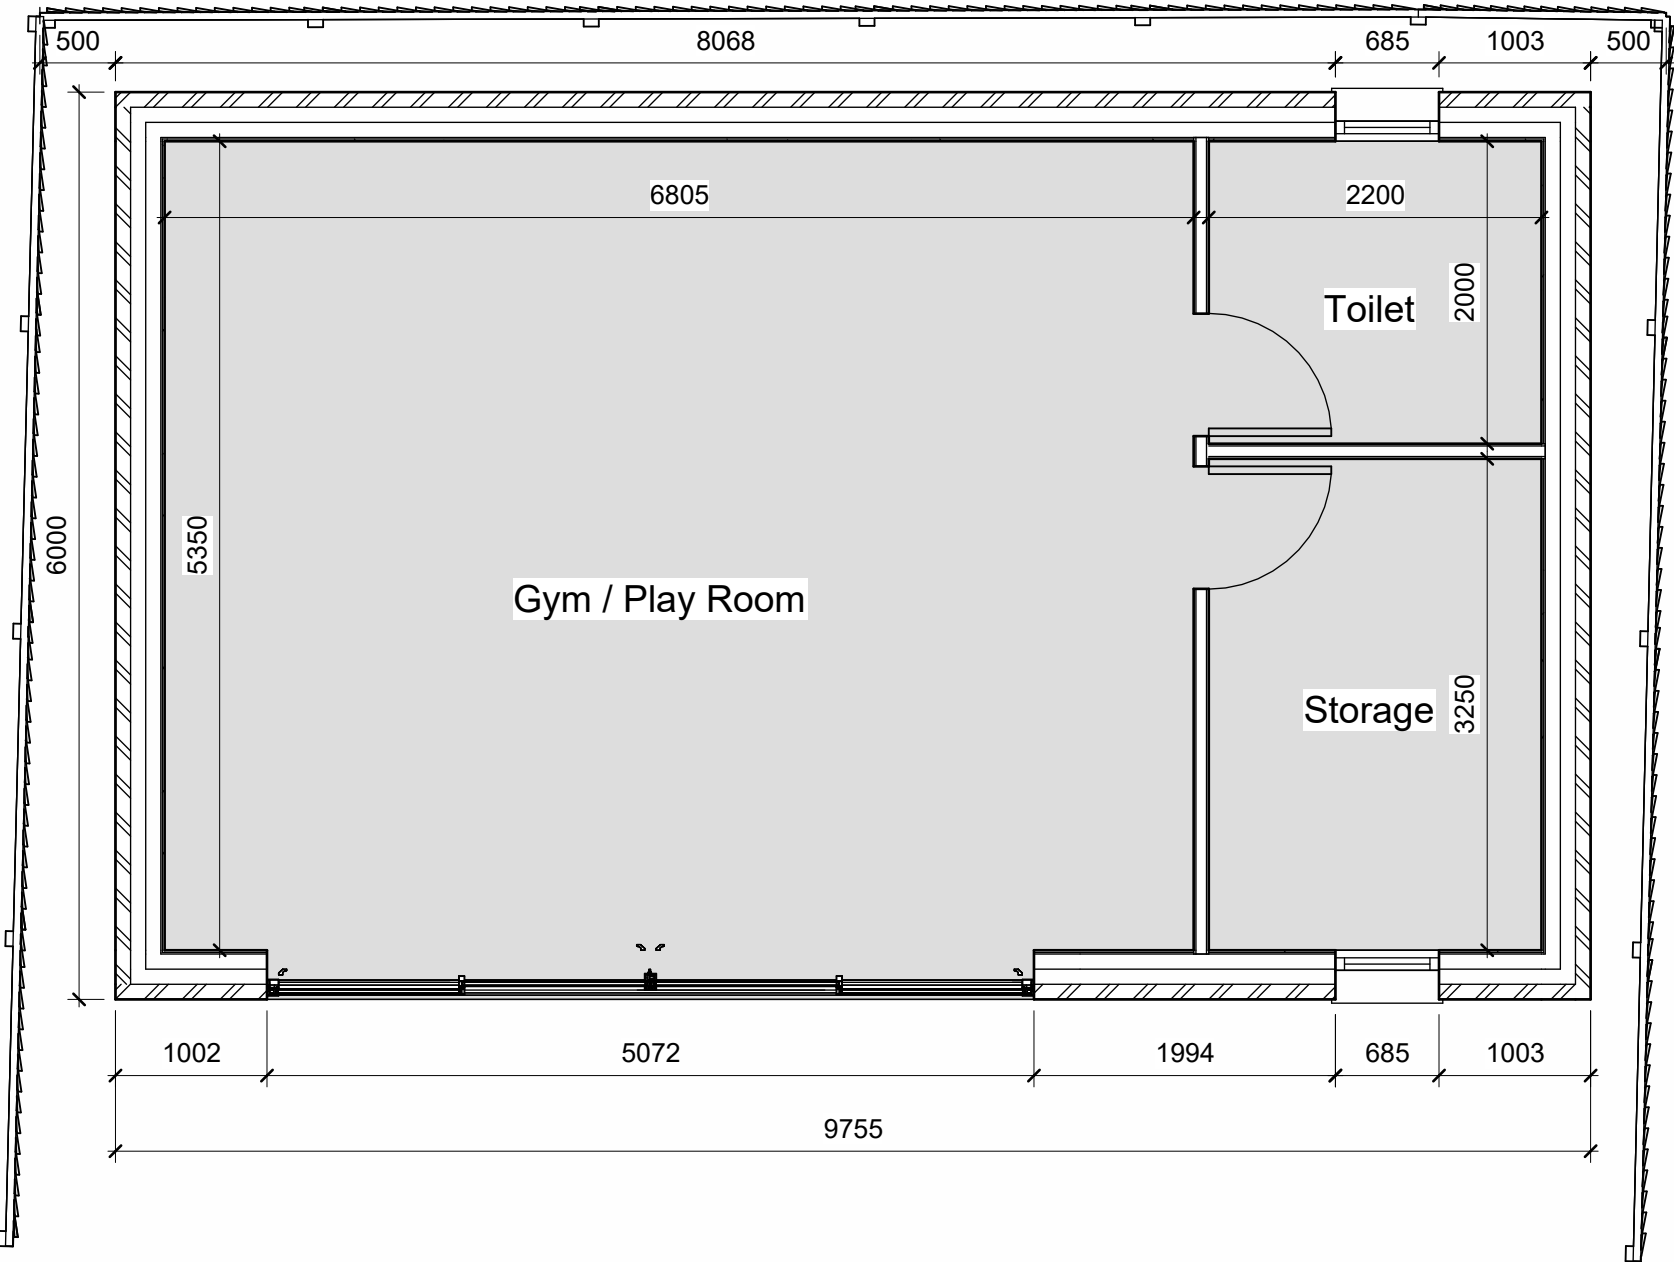

Proposed Ground Floor Plan

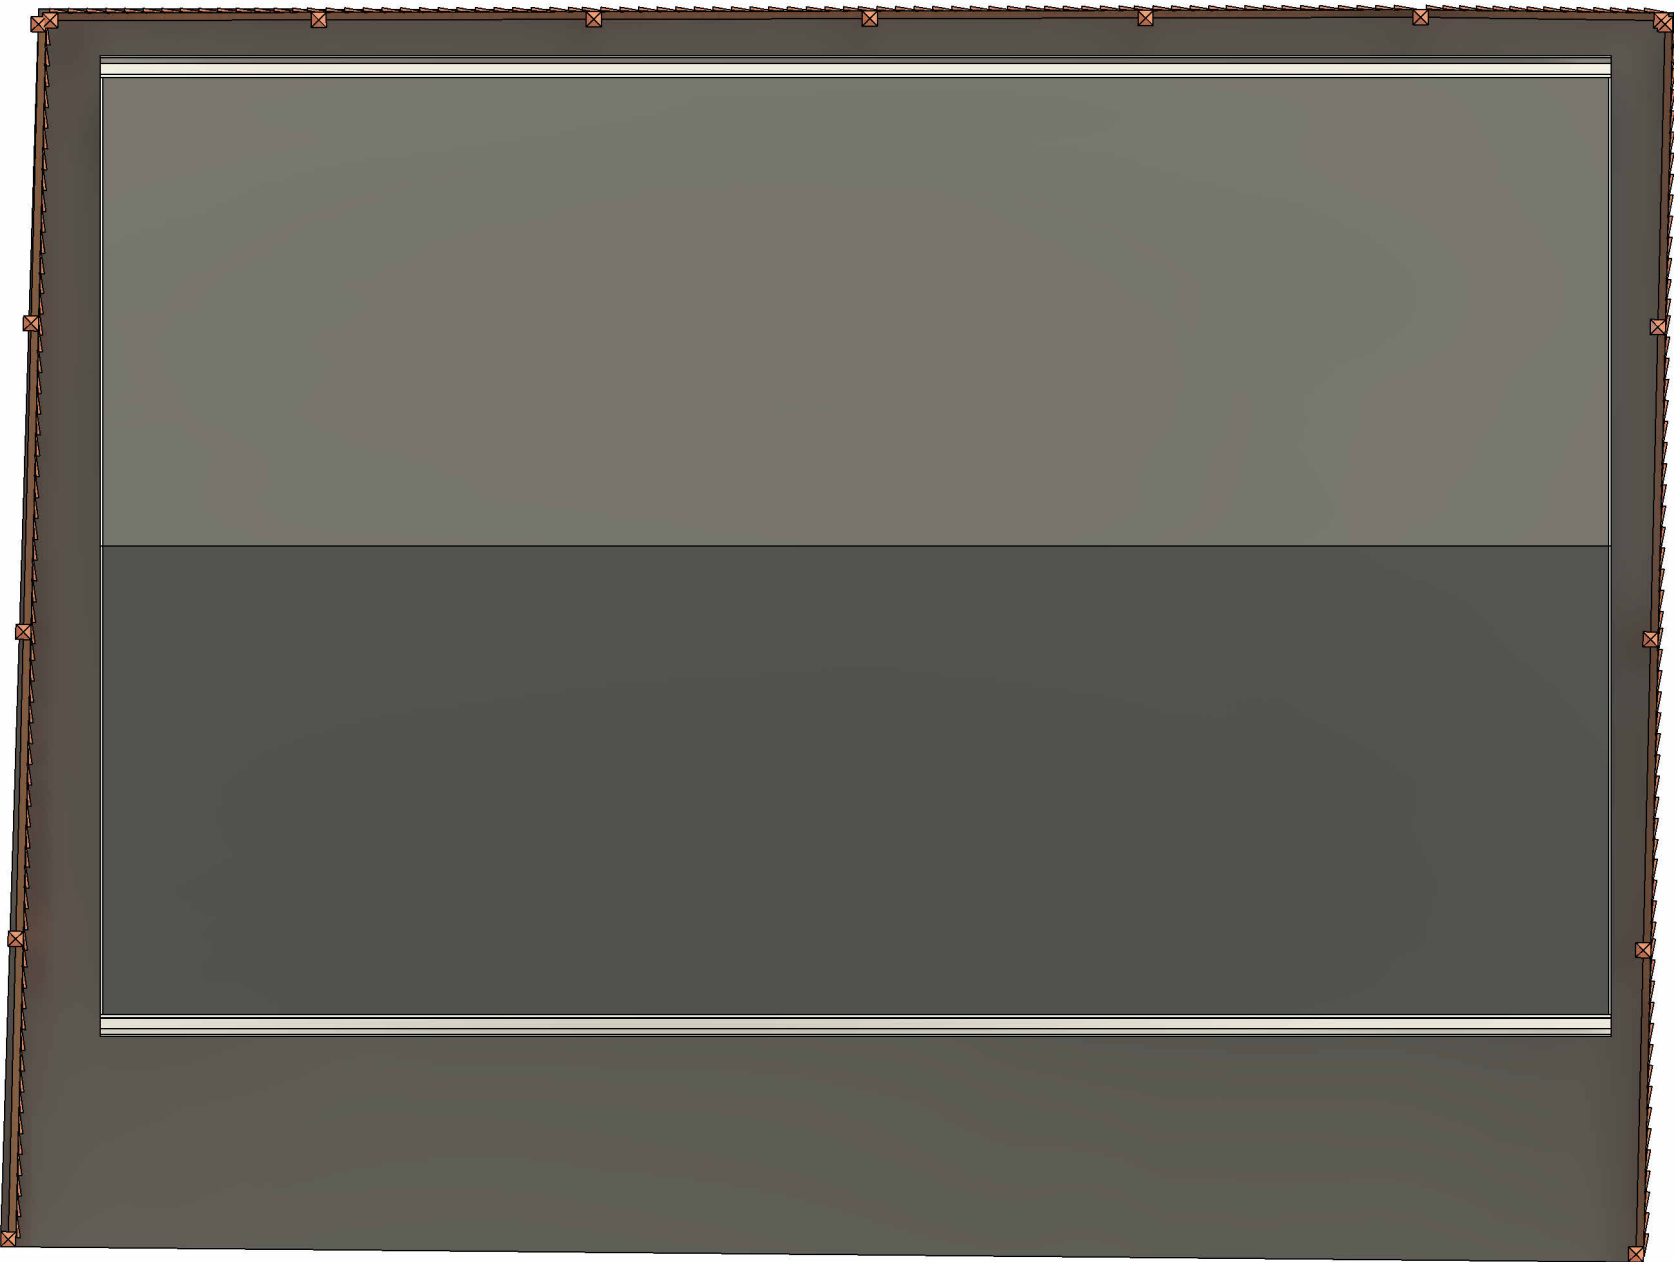

Proposed Roof Plan



Proposed 3D View

Rev A - 03.03.2023 - Note added for toilet window. KSN

REVISIONS

PLANNING



ARCHITECTURAL CONSULTANTS  
26 Wyche Avenue, Birmingham, B14 6LQ  
t: 07771 560785

SCALE @ A1 1:50, 1:100  
DATE Feb 2023  
DRAWN  
CHECKED KSN

CLIENT  
JOB TITLE  
DRAWING TITLE  
DRAWING NO.

Rear Outbuilding  
Proposed Gym/Playroom Plan and Elevations  
**C361 / 022 Rev A**

Proposed Gym/Playroom Plan and Elevations