


SITE LOCATION




Reproduced by permission of Ordnance Survey on behalf of the Controller of Her Majesty's Stationary Office
All rights reserved. © Crown Copyright licence no. 100062043

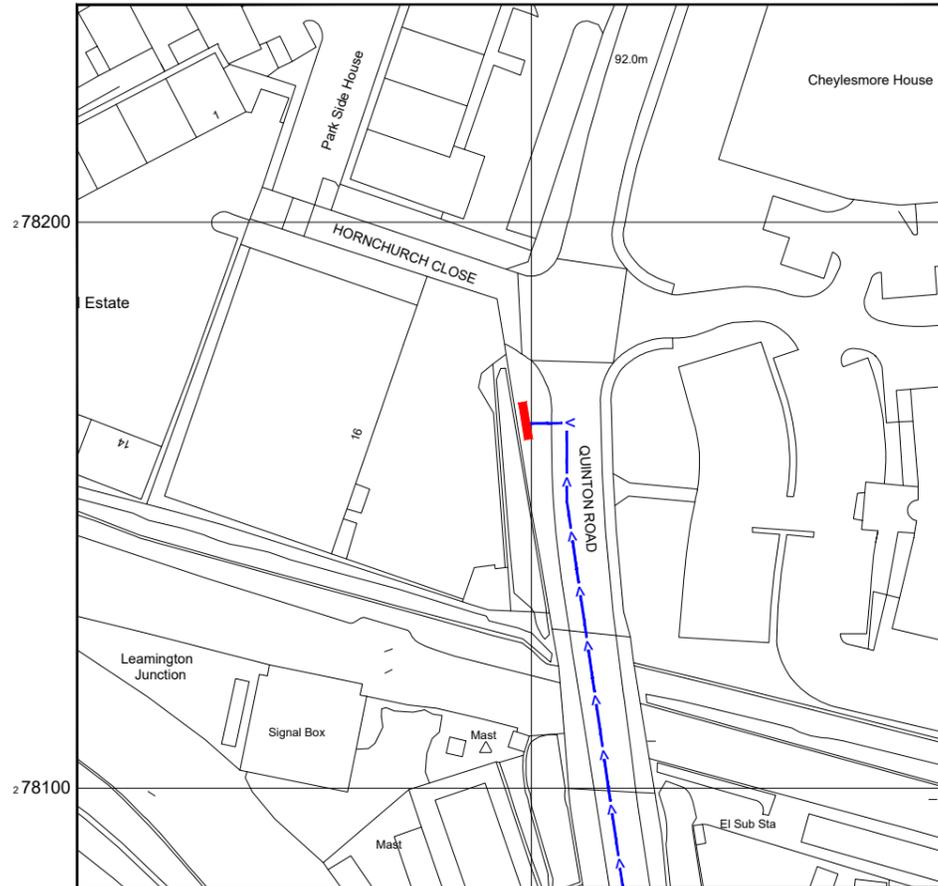


Reproduced by permission of Ordnance Survey on behalf of the Controller of Her Majesty's Stationary Office
All rights reserved. © Crown Copyright licence no. 100062043

NGR E: 433499 N: 278171

SITE AREA PLAN

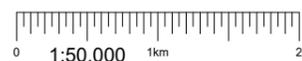

SITE LOCATION PLAN

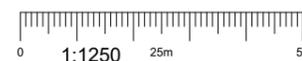

SITE PHOTOGRAPH



GOOGLE MAPS QR CODE

GOOGLE MAPS - <https://goo.gl/maps/9an4egXfg9Bj9S5f9>

GOOGLE STREETVIEW - <https://goo.gl/maps/Bn39hdnKiuG88S6T6>

NOTES:

1. ALL DIMENSIONS IN MM UNLESS OTHERWISE NOTED.

DIRECTIONS TO SITE:

Head north-west on M45. At Thurlaston Interchange, take the 1st exit onto Coventry Rd/A45. At Memorial Island, take the 2nd exit onto London Rd/A45. At the roundabout, take the 2nd exit and stay on London Rd/A45. At Tollbar End, take the 3rd exit onto London Rd/B4110. At the roundabout, take the 1st exit and stay on London Rd/B4110. At the roundabout, take the 2nd exit onto London Rd/A4082. At the roundabout, take the 2nd exit onto London Rd/A4114. Turn left onto Daventry Rd. At the roundabout, take the 2nd exit onto Quinton Rd. Follow Quinton Road and site location is on the left hand side.

Site Provider's Property Boundary:



Access Route To Site:



Access Route:



Master:	MBNL / EE:	Project:	Purpose of Issue:	Issue:
M006	MBNL	3UK DNSW	Planning	F
Date:	28/07/2023	Revision / Upgrade Description:		
Drawn:	CDN	Pole and cabinets colour amended		
Checked:	DH			
Approved:	SD			
Master:	MBNL / EE:	Project:	Purpose of Issue:	Issue:
M005	MBNL	3UK DNSW	Planning	E
Date:	19/06/2023	Revision / Upgrade Description:		
Drawn:	CDN	Pole location amended		
Checked:	DH			
Approved:	SD			
Master:	MBNL / EE:	Project:	Purpose of Issue:	Issue:
M004	MBNL	3UK DNSW	Planning	D
Date:	18/06/2021	Revision / Upgrade Description:		
Drawn:	PS	Address Revised		
Checked:	DH			
Approved:	SD			
Master:	MBNL / EE:	Project:	Purpose of Issue:	Issue:
M003	MBNL	3UK DNSW	Planning	C
Date:	07/05/2021	Revision / Upgrade Description:		
Drawn:	PS	Visplay Drawing Added		
Checked:	DH			
Approved:	SD			

CK Hutchison Networks (UK) Limited

Green Park
450 Longwater Avenue
Reading
RG30 3UR

Design Consultant & Principal Contractor:

WHP Telecoms
Unit 1 Maple Park,
Low Fields Avenue, Leeds
LS12 6HH

Tel: 01133023550
e-mail: info@whptelecoms.com

Site Name: **QUINTON ROAD STREETWORKS**

Site ID: **COV11086**

Address: **QUINTON ROAD, CHEYLESMORE, COVENTRY, WEST MIDLANDS COMBINED AUTHORITY, WEST MIDLANDS, ENGLAND, CV3 5FE**


Title: **002 SITE LOCATION PLAN**

Project: **3UK DNSW**


Purpose of Issue: **PLANNING**

EE Cell ID:	MBNL Cell ID:	Cell ID:
68359	COV179	CV0060

Master Drawing No: **COV11086_M006** Issue: **F**

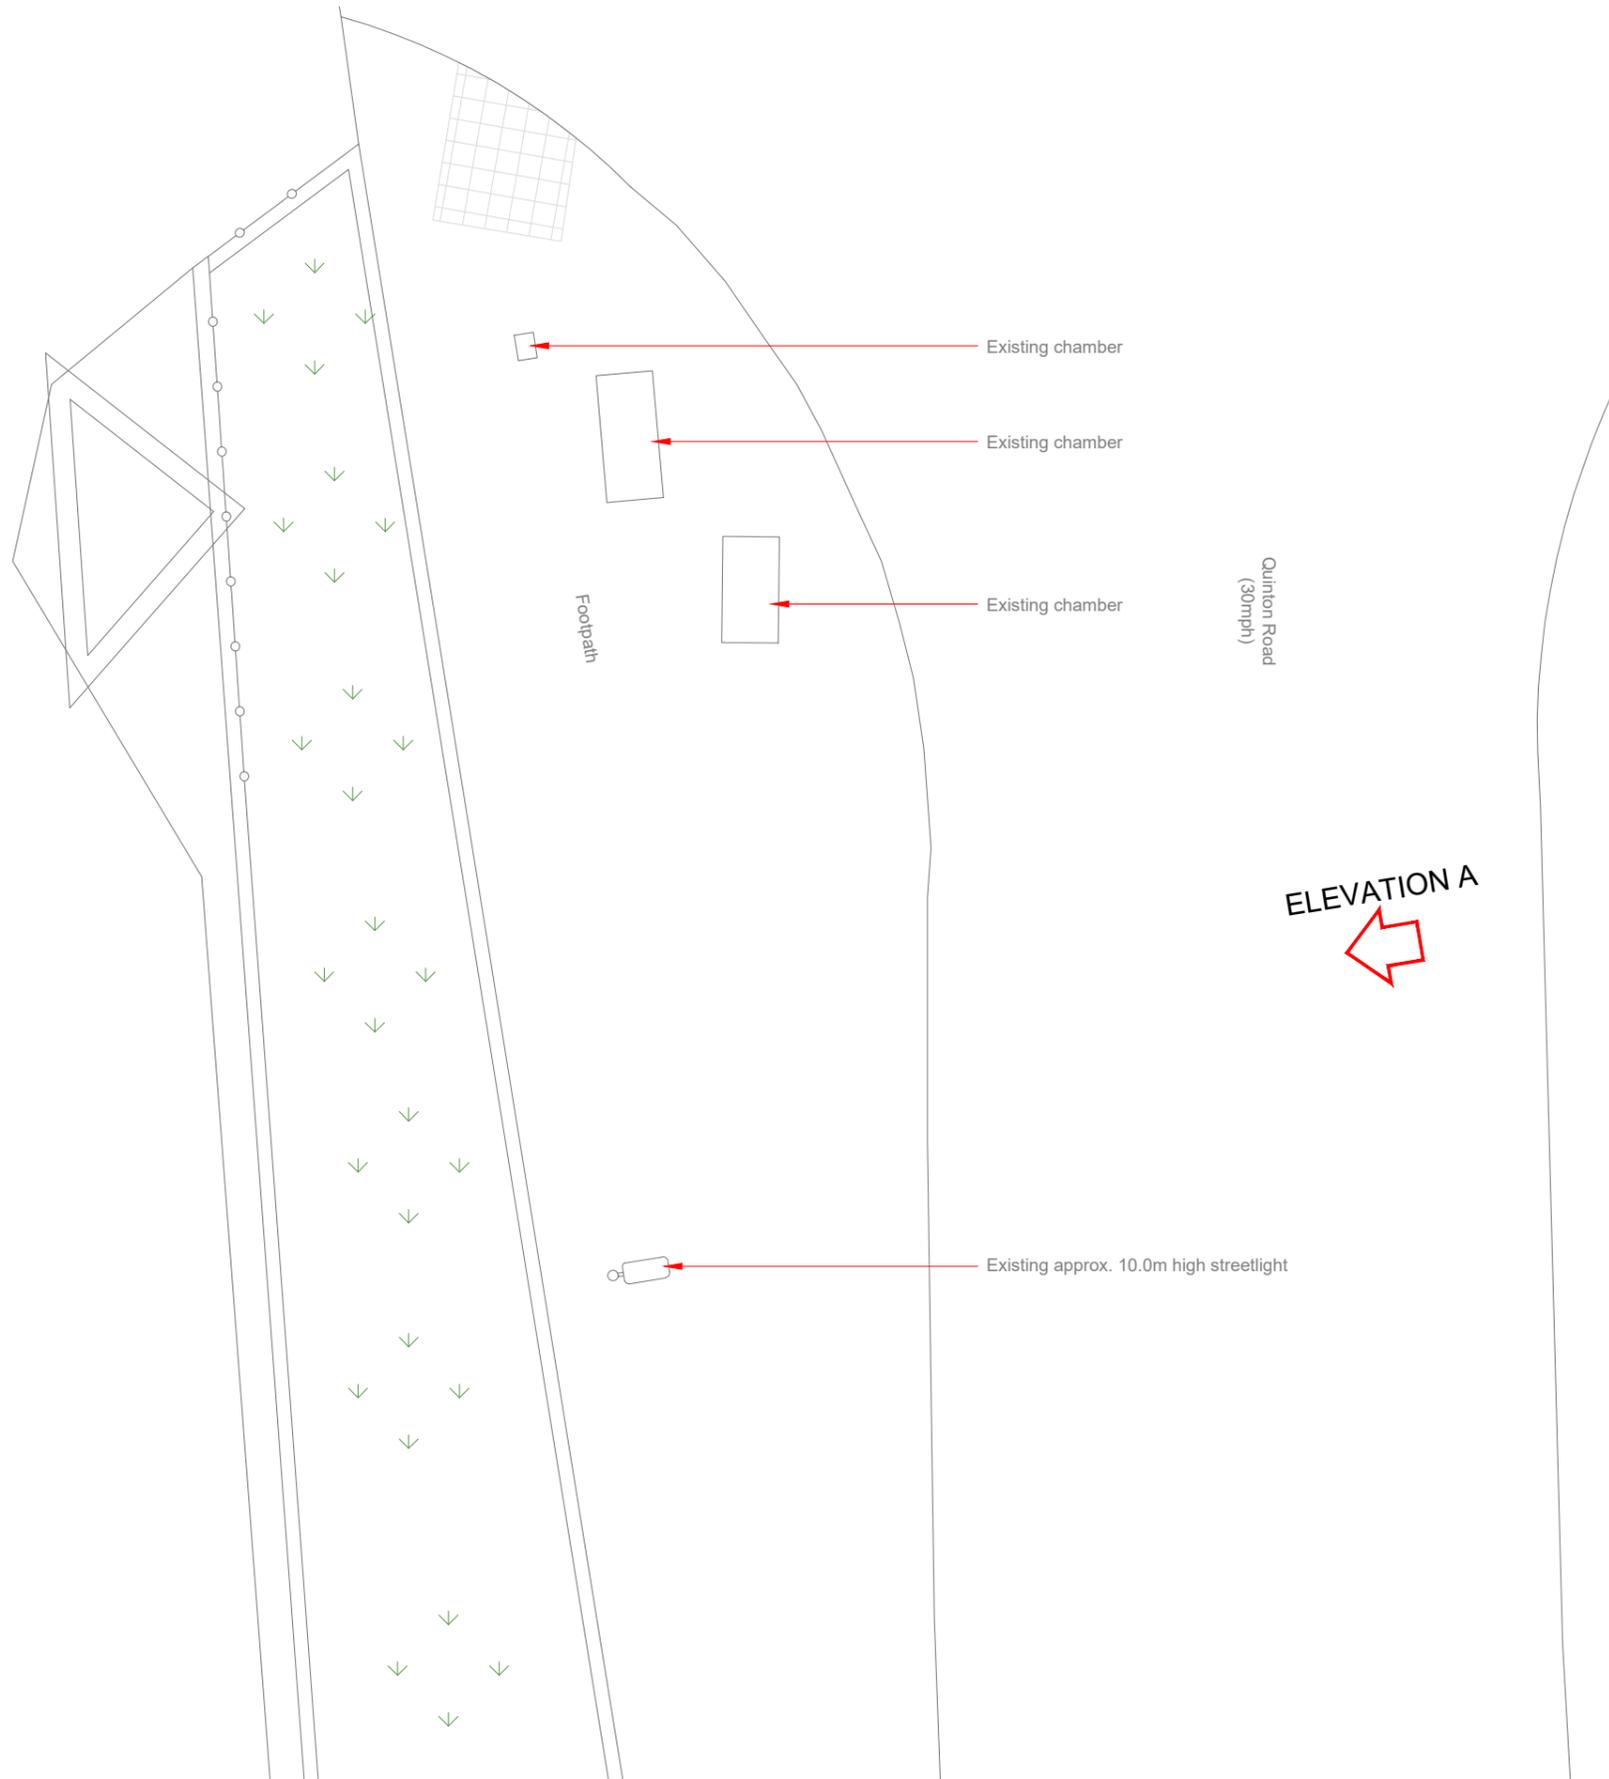

EXISTING SITE PLAN

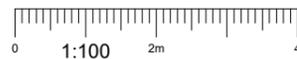

NOTES:
1. ALL DIMENSIONS IN MM UNLESS OTHERWISE NOTED.

Master:	MBNL / EE:	Project:	Purpose of Issue:	Issue:
M006	MBNL	3UK DNSW	Planning	F
Date:	Revision / Upgrade Description:			
28/07/2023	Pole and cabinets colour amended			
Drawn:	CDN			
Checked:	DH			
Approved:	SD			
Master:	MBNL / EE:	Project:	Purpose of Issue:	Issue:
M005	MBNL	3UK DNSW	Planning	E
Date:	Revision / Upgrade Description:			
19/06/2023	Pole location amended			
Drawn:	CDN			
Checked:	DH			
Approved:	SD			
Master:	MBNL / EE:	Project:	Purpose of Issue:	Issue:
M004	MBNL	3UK DNSW	Planning	D
Date:	Revision / Upgrade Description:			
18/06/2021	Address Revised			
Drawn:	PS			
Checked:	DH			
Approved:	SD			
Master:	MBNL / EE:	Project:	Purpose of Issue:	Issue:
M003	MBNL	3UK DNSW	Planning	C
Date:	Revision / Upgrade Description:			
07/05/2021	Visplay Drawing Added			
Drawn:	PS			
Checked:	DH			
Approved:	SD			

CK Hutchison Networks (UK) Limited
Green Park
450 Longwater Avenue
Reading
RG30 3UR

Design Consultant & Principal Contractor:



WHP Telecoms
Unit 1 Maple Park,
Low Fields Avenue, Leeds
LS12 6HH
Tel: 01133023550
e-mail: info@whptelecoms.com

Site Name: **QUINTON ROAD STREETWORKS**

Site ID: **COV11086**

Address: **QUINTON ROAD, CHEYLESMORE, COVENTRY, WEST MIDLANDS COMBINED AUTHORITY, WEST MIDLANDS, ENGLAND, CV3 5FE**

Title: **100 EXISTING SITE PLAN**


Project: **3UK DNSW**

Purpose of Issue: **PLANNING**


EE Cell ID:	MBNL Cell ID:	Cell ID:
68359	COV179	CV0060

Master Drawing No: **COV11086_M006** Issue: **F**

100mm
50mm
10mm

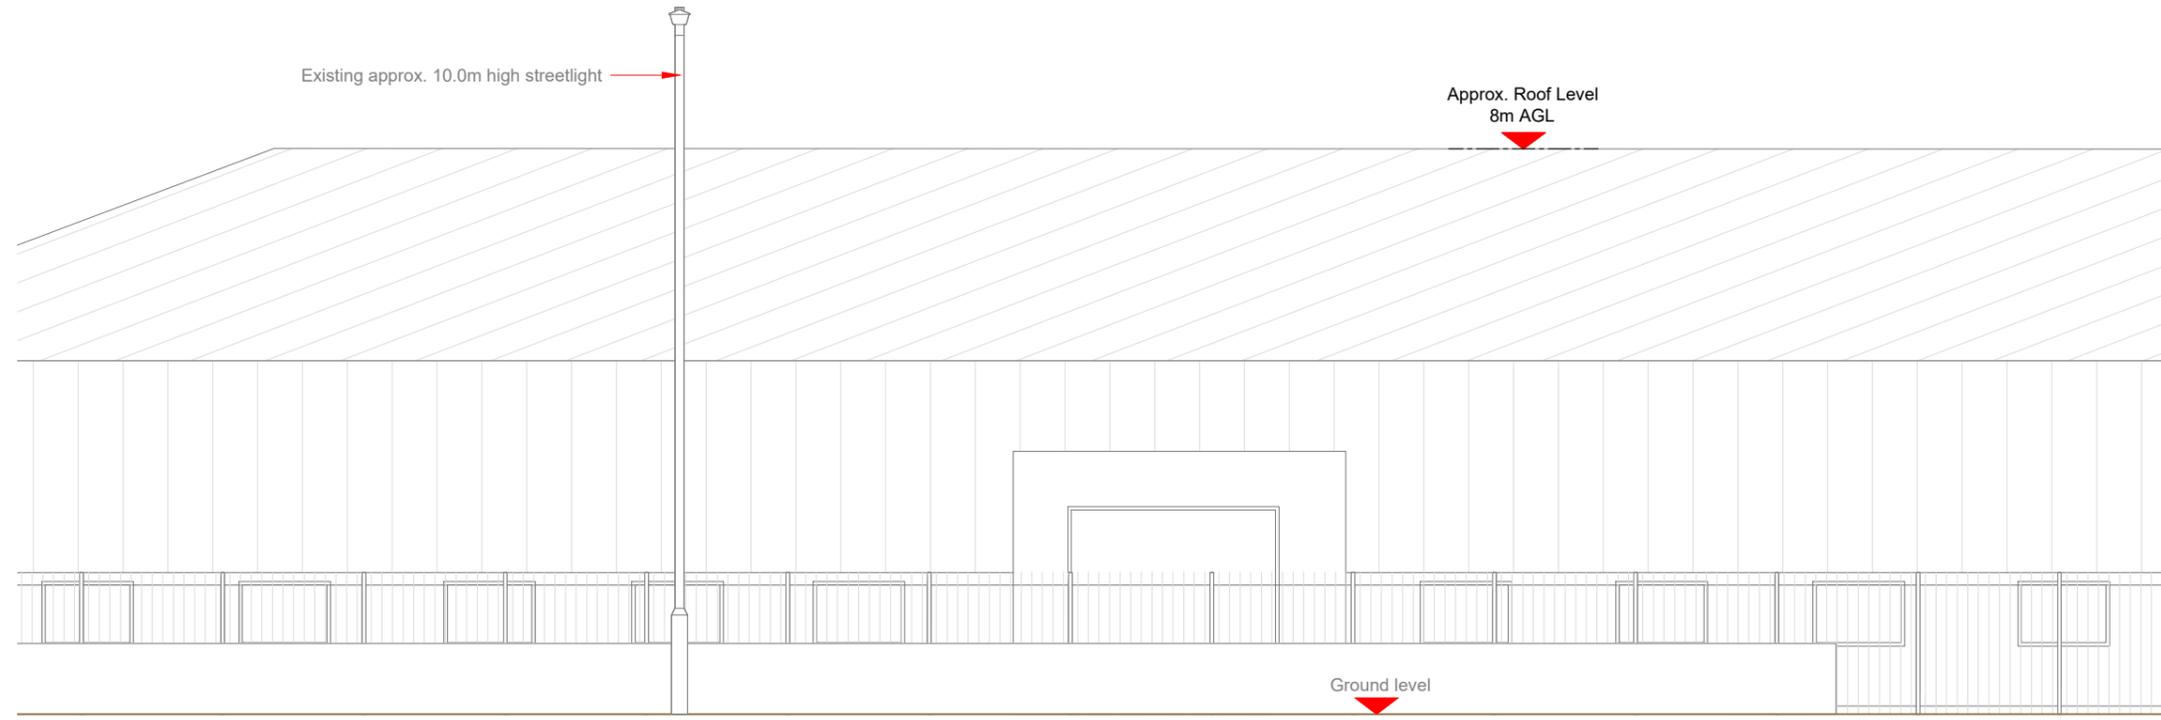

EXISTING ELEVATION A

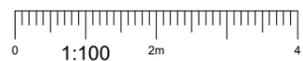

NOTES:

- ALL DIMENSIONS IN MM UNLESS OTHERWISE NOTED.

Master:	MBNL / EE:	Project:	Purpose of Issue:	Issue:
M006	MBNL	3UK DNSW	Planning	F
Date:	Revision / Upgrade Description:			
28/07/2023	Pole and cabinets colour amended			
Drawn:	CDN			
Checked:	DH			
Approved:	SD			
Master:	MBNL / EE:	Project:	Purpose of Issue:	Issue:
M005	MBNL	3UK DNSW	Planning	E
Date:	Revision / Upgrade Description:			
19/06/2023	Pole location amended			
Drawn:	CDN			
Checked:	DH			
Approved:	SD			
Master:	MBNL / EE:	Project:	Purpose of Issue:	Issue:
M004	MBNL	3UK DNSW	Planning	D
Date:	Revision / Upgrade Description:			
18/06/2021	Address Revised			
Drawn:	PS			
Checked:	DH			
Approved:	SD			
Master:	MBNL / EE:	Project:	Purpose of Issue:	Issue:
M003	MBNL	3UK DNSW	Planning	C
Date:	Revision / Upgrade Description:			
07/05/2021	Visplay Drawing Added			
Drawn:	PS			
Checked:	DH			
Approved:	SD			

CK Hutchison Networks (UK) Limited

Green Park
450 Longwater Avenue
Reading
RG30 3UR

Design Consultant & Principal Contractor:



WHP Telecoms
Unit 1 Maple Park,
Low Fields Avenue, Leeds
LS12 6HH

Tel: 01133023550
e-mail: info@whptelecoms.com

Site Name: **QUINTON ROAD STREETWORKS**

Site ID: **COV11086**

Address: **QUINTON ROAD, CHEYLESMORE, COVENTRY, WEST MIDLANDS COMBINED AUTHORITY, WEST MIDLANDS, ENGLAND, CV3 5FE**


Title: **150 EXISTING ELEVATION A**

Project: **3UK DNSW**


Purpose of Issue: **PLANNING**

EE Cell ID:	MBNL Cell ID:	Cell ID:
68359	COV179	CV0060

Master Drawing No:	Issue:
COV11086_M006	F

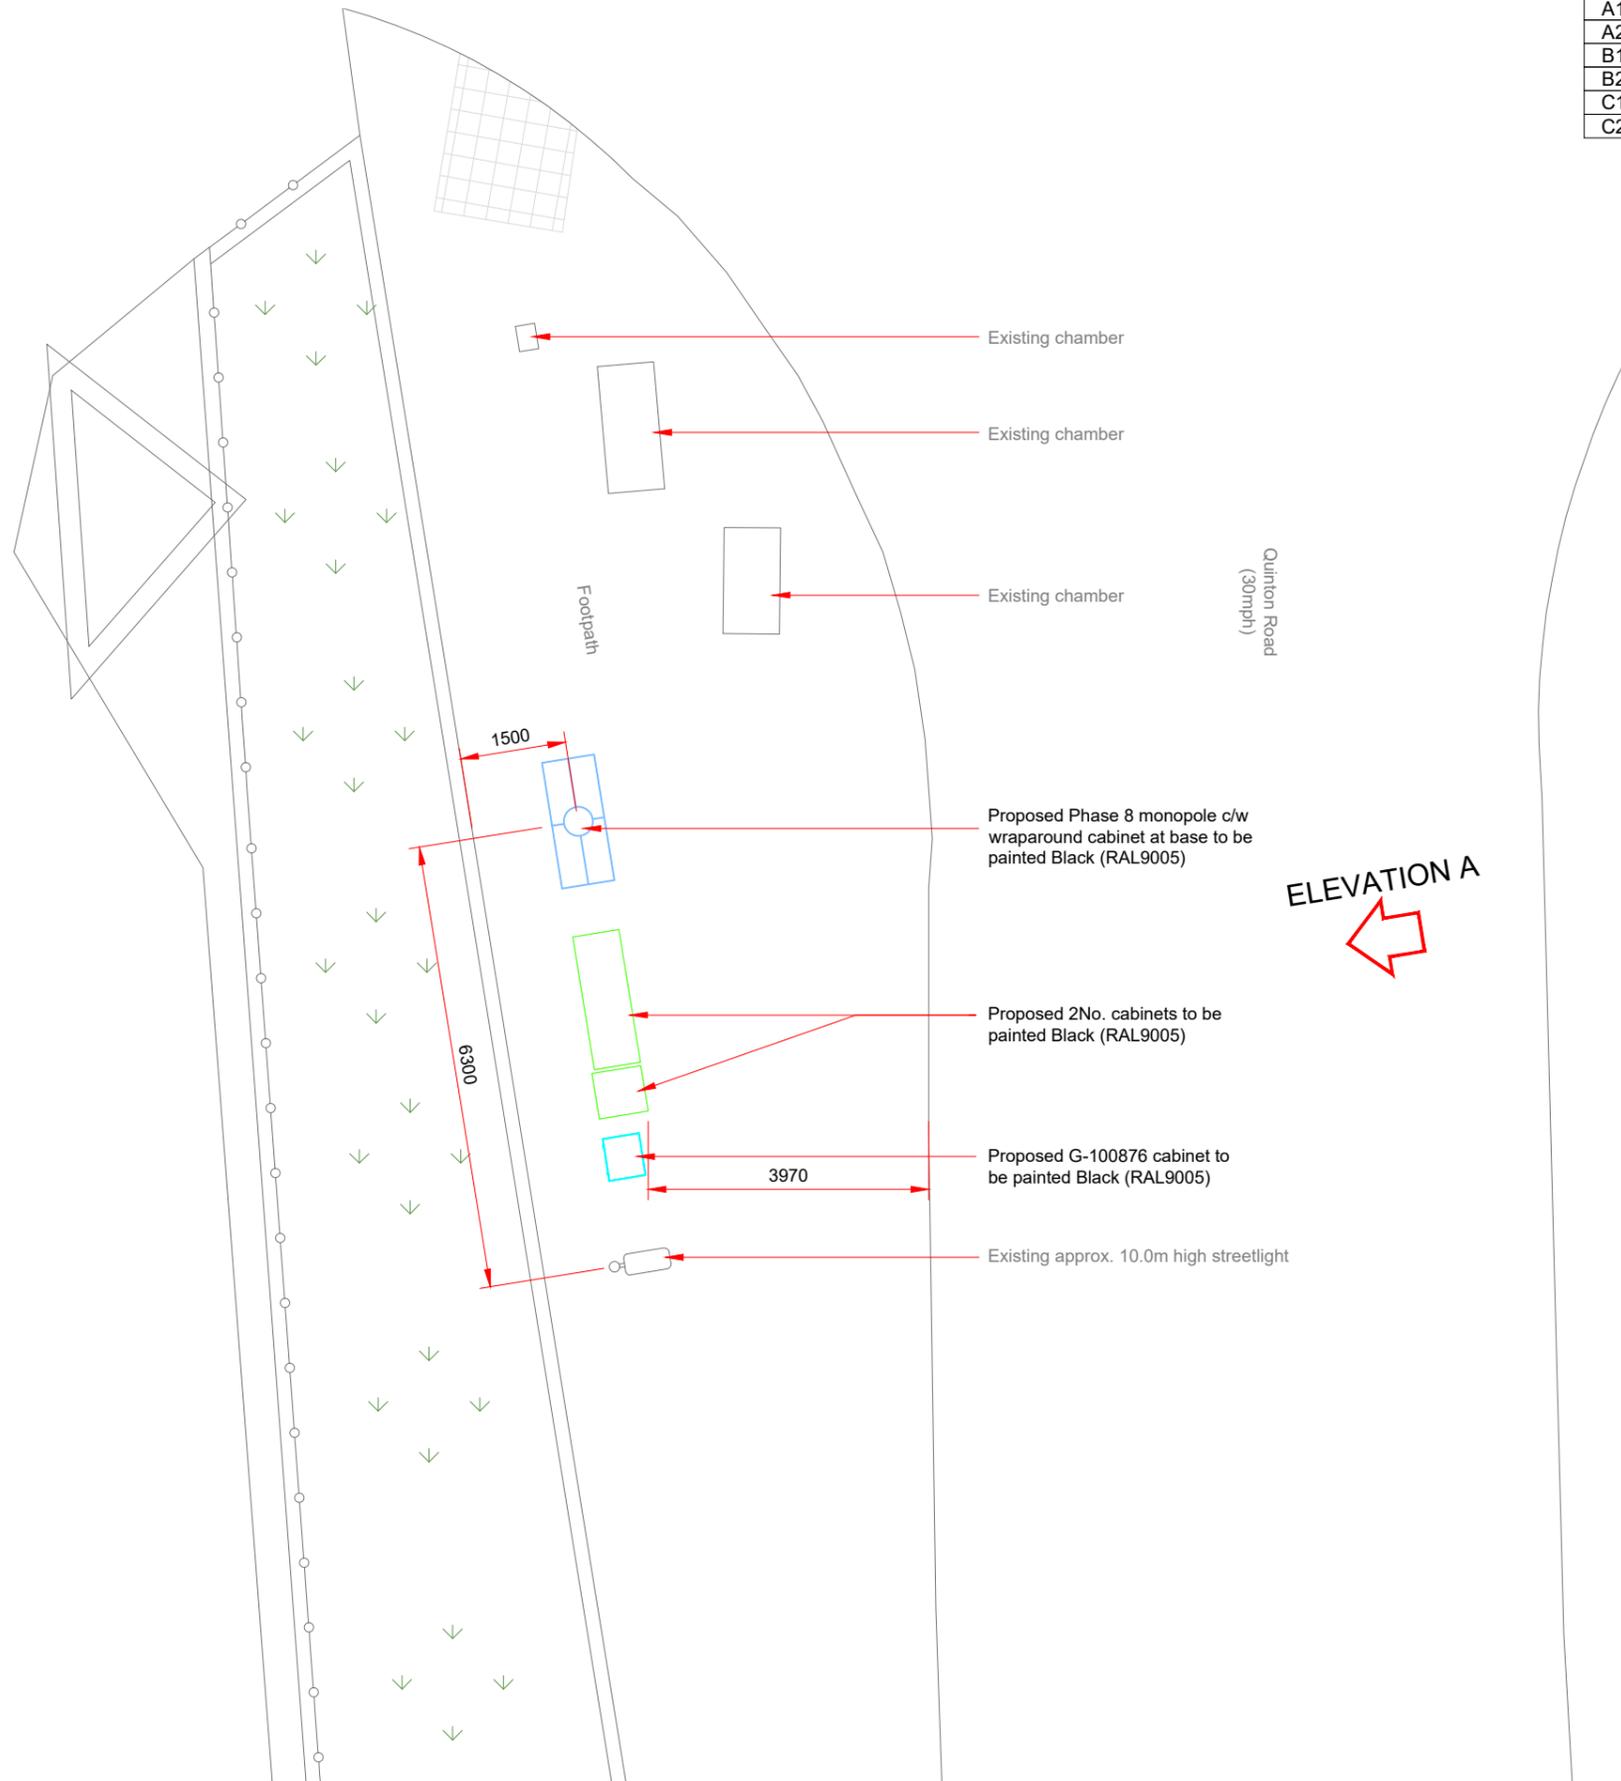

PROPOSED SITE PLAN

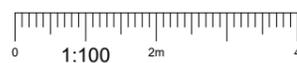

Antenna Aperture ID	Proposed 4G/5G Bearing
A1	10°
A2	10°
B1	130°
B2	130°
C1	250°
C2	250°

NOTES:
1. ALL DIMENSIONS IN MM UNLESS OTHERWISE NOTED.

Master	MBNL / EE	Project	Purpose of Issue	Issue
M006	MBNL	3UK DNSW	Planning	F
Date: 28/07/2023		Revision / Upgrade Description:		
Drawn: CDN		Pole and cabinets colour amended		
Checked: DH				
Approved: SD				
M005	MBNL	3UK DNSW	Planning	E
Date: 19/06/2023		Revision / Upgrade Description:		
Drawn: CDN		Pole location amended		
Checked: DH				
Approved: SD				
M004	MBNL	3UK DNSW	Planning	D
Date: 18/06/2021		Revision / Upgrade Description:		
Drawn: PS		Address Revised		
Checked: DH				
Approved: SD				
M003	MBNL	3UK DNSW	Planning	C
Date: 07/05/2021		Revision / Upgrade Description:		
Drawn: PS		Visplay Drawing Added		
Checked: DH				
Approved: SD				

CK Hutchison Networks (UK) Limited

Green Park
450 Longwater Avenue
Reading
RG30 3UR

Design Consultant & Principal Contractor:



WHP Telecoms
Unit 1 Maple Park,
Low Fields Avenue, Leeds
LS12 6HH

Tel: 01133023550
e-mail: info@whptelecoms.com

Site Name: **QUINTON ROAD STREETWORKS**

Site ID: **COV11086**

Address: **QUINTON ROAD, CHEYLESMORE, COVENTRY, WEST MIDLANDS COMBINED AUTHORITY, WEST MIDLANDS, ENGLAND, CV3 5FE**

Title: **210 PROPOSED SITE PLAN**

Project: **3UK DNSW**

Purpose of Issue: **PLANNING**


EE Cell ID:	MBNL Cell ID:	Cell ID:
68359	COV179	CV0060

Master Drawing No: **COV11086_M006** Issue: **F**

100mm
50mm
10mm

Antenna Aperture ID	Proposed 4G/5G Bearing
A1	10°
A2	10°
B1	130°
B2	130°
C1	250°
C2	250°

NOTES:
1. ALL DIMENSIONS IN MM UNLESS OTHERWISE NOTED.

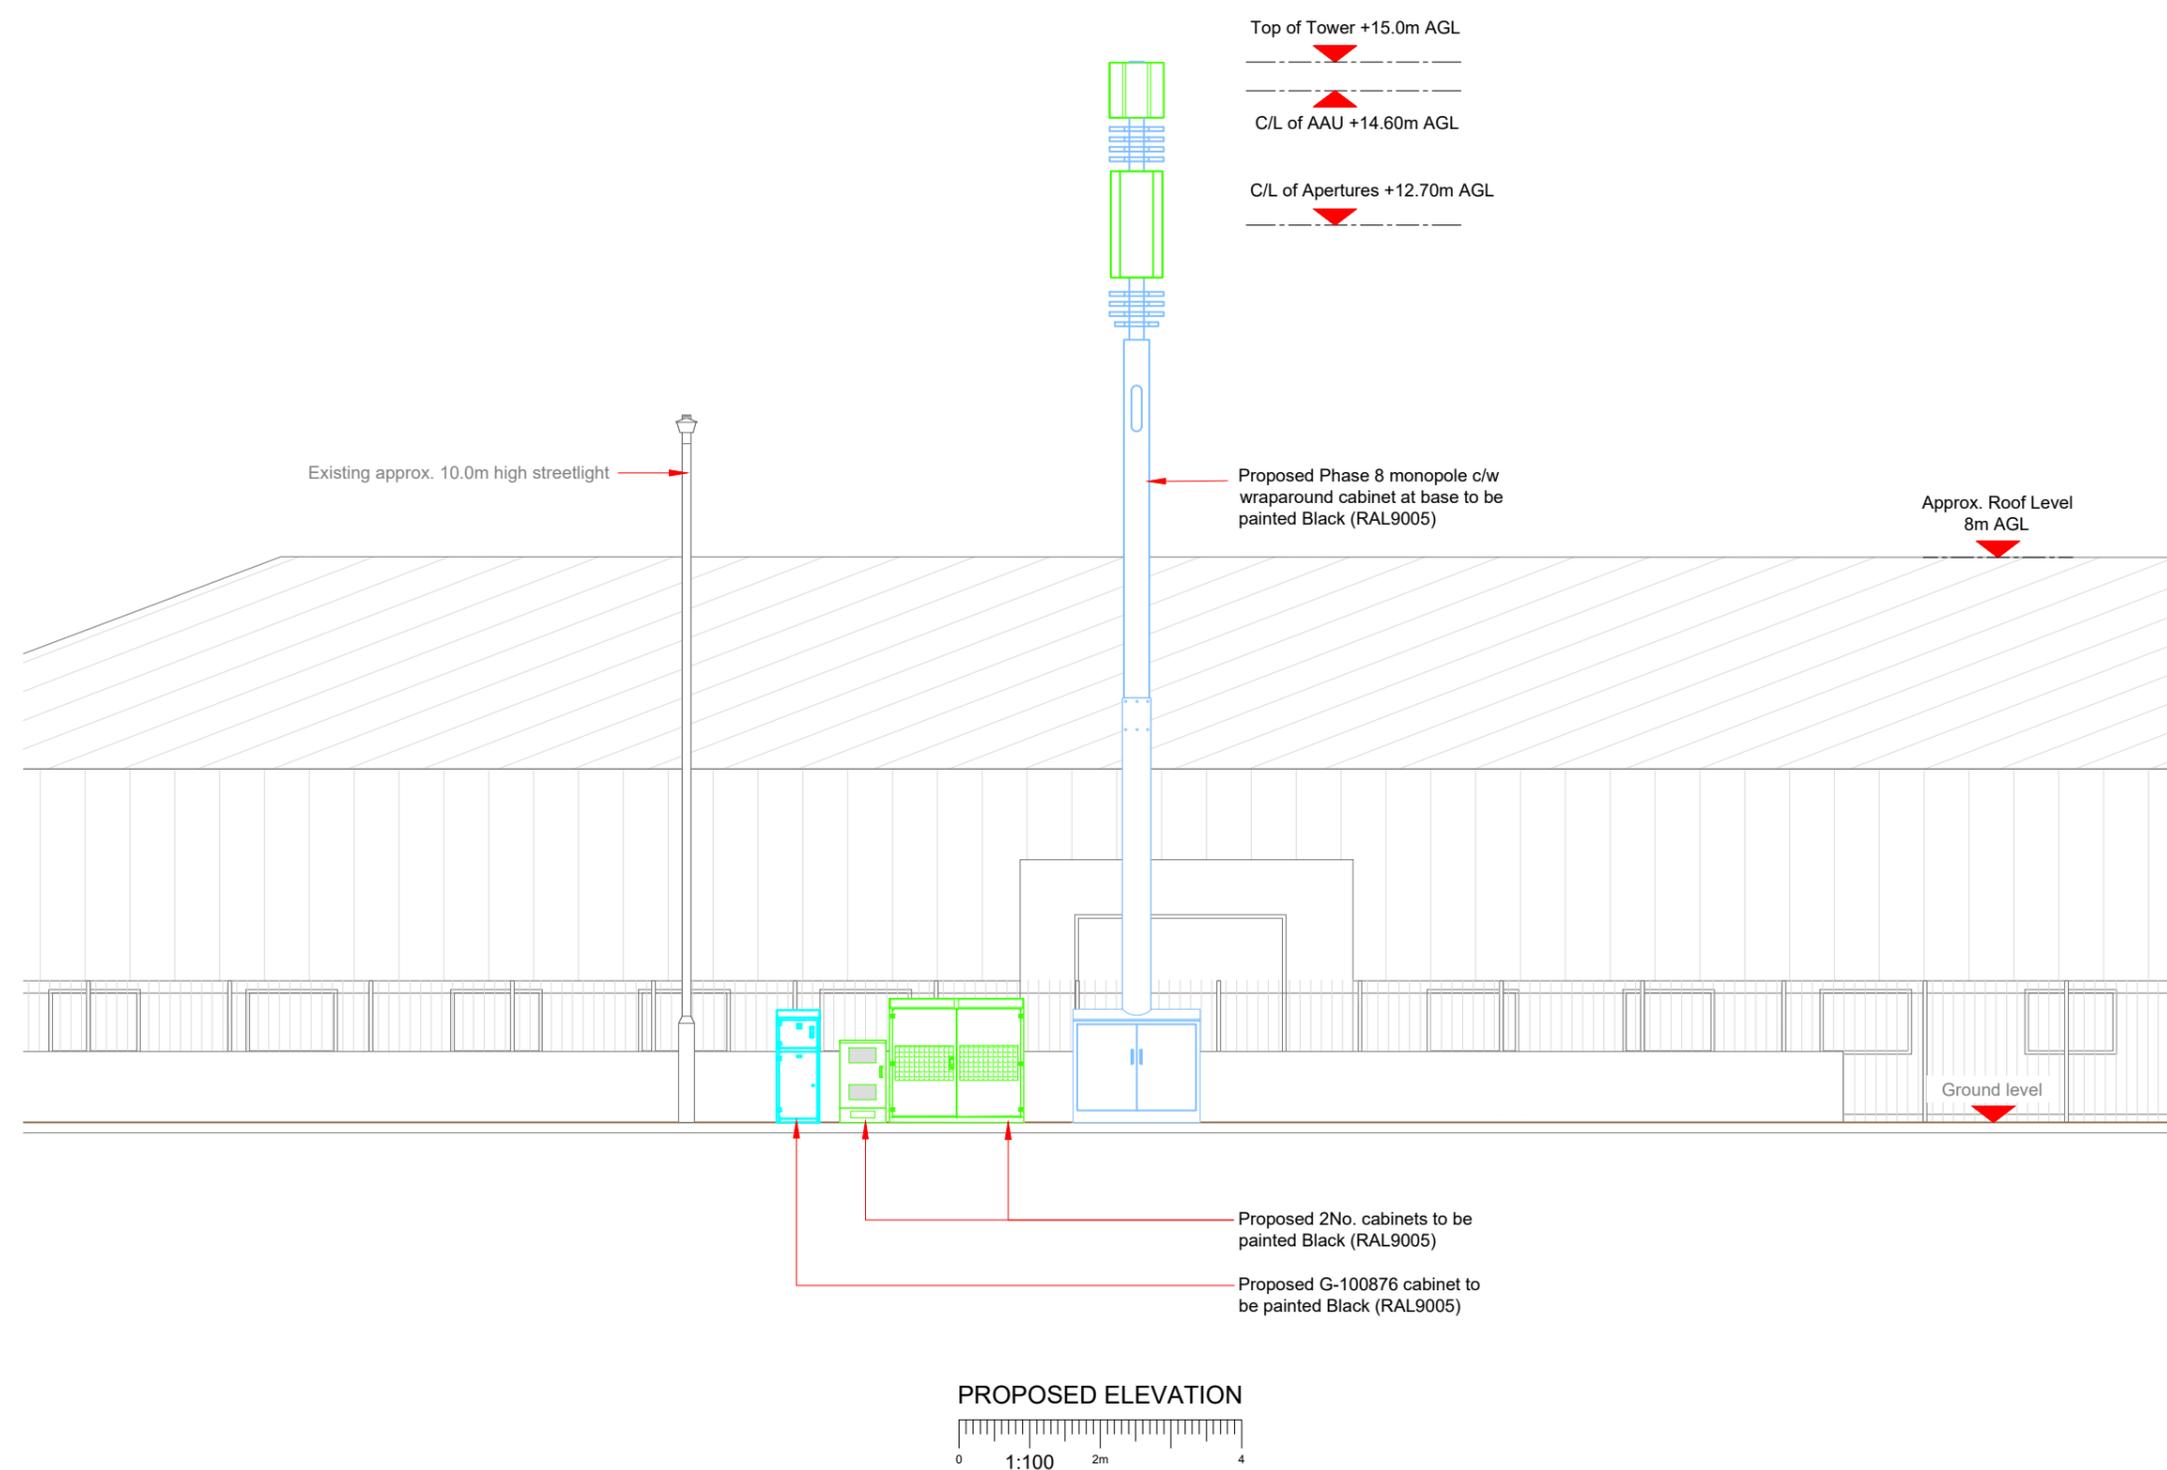

Master:	MBNL / EE:	Project:	Purpose of Issue:	Issue:
M006	MBNL	3UK DNSW	Planning	F
Date:	28/07/2023			
Drawn:	CDN			
Checked:	DH			
Approved:	SD			
Revision / Upgrade Description:	Pole and cabinets colour amended			
Master:	MBNL / EE:	Project:	Purpose of Issue:	Issue:
M005	MBNL	3UK DNSW	Planning	E
Date:	19/06/2023			
Drawn:	CDN			
Checked:	DH			
Approved:	SD			
Revision / Upgrade Description:	Pole location amended			
Master:	MBNL / EE:	Project:	Purpose of Issue:	Issue:
M004	MBNL	3UK DNSW	Planning	D
Date:	18/06/2021			
Drawn:	PS			
Checked:	DH			
Approved:	SD			
Revision / Upgrade Description:	Address Revised			
Master:	MBNL / EE:	Project:	Purpose of Issue:	Issue:
M003	MBNL	3UK DNSW	Planning	C
Date:	07/05/2021			
Drawn:	PS			
Checked:	DH			
Approved:	SD			
Revision / Upgrade Description:	Visplay Drawing Added			

CK Hutchison Networks (UK) Limited
Green Park
450 Longwater Avenue
Reading
RG30 3UR

Design Consultant & Principal Contractor:
WHP Telecoms
Unit 1 Maple Park,
Low Fields Avenue, Leeds
LS12 6HH
Tel: 01133023550
e-mail: info@whptelecoms.com

Site Name:
QUINTON ROAD STREETWORKS

Site ID:
COV11086

Address:
**QUINTON ROAD, CHEYLESMORE,
COVENTRY,
WEST MIDLANDS COMBINED AUTHORITY,
WEST MIDLANDS, ENGLAND,
CV3 5FE**

Title:
260 PROPOSED ELEVATION

Project:
3UK DNSW

Purpose of Issue:
PLANNING

EE Cell ID: 68359	MBNL Cell ID: COV179	Cell ID: CV0060
-----------------------------	--------------------------------	---------------------------

Master Drawing No: **COV11086_M006** Issue: **F**

