



SITE LOCATION

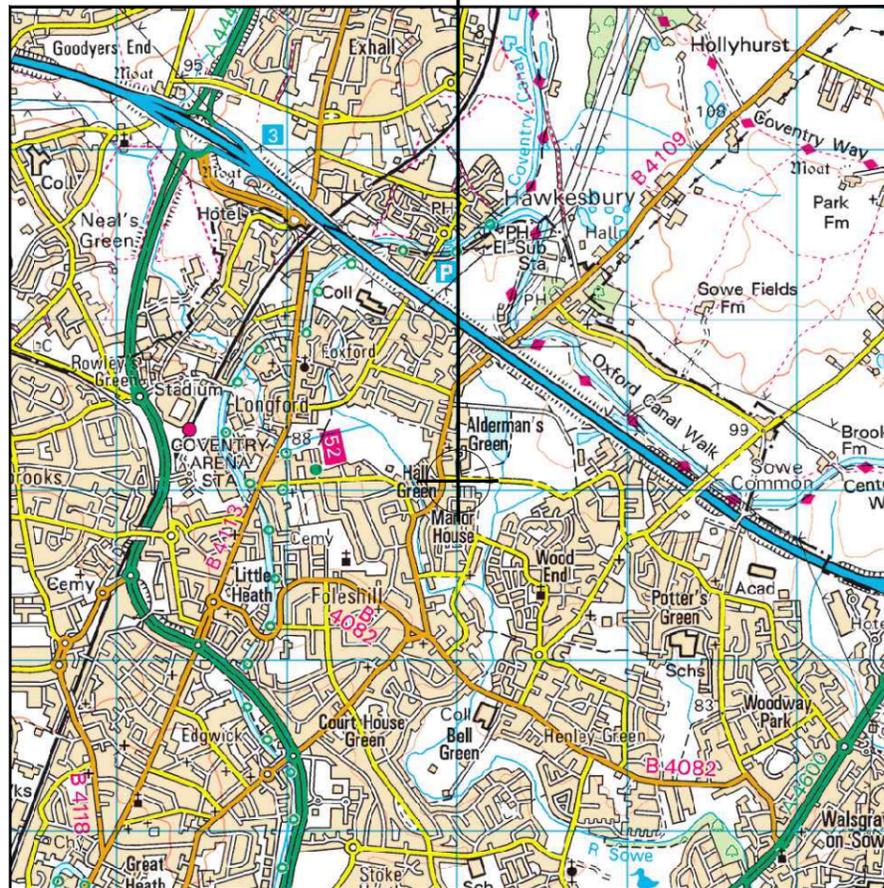

Reproduced by permission of Ordnance Survey on behalf of the Controller of Her Majesty's Stationery Office
All rights reserved. © Crown Copyright licence no. 100022432

SITE AREA PLAN

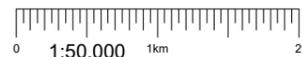


SITE PHOTOGRAPH



PARKING LOCATION


436000
283100

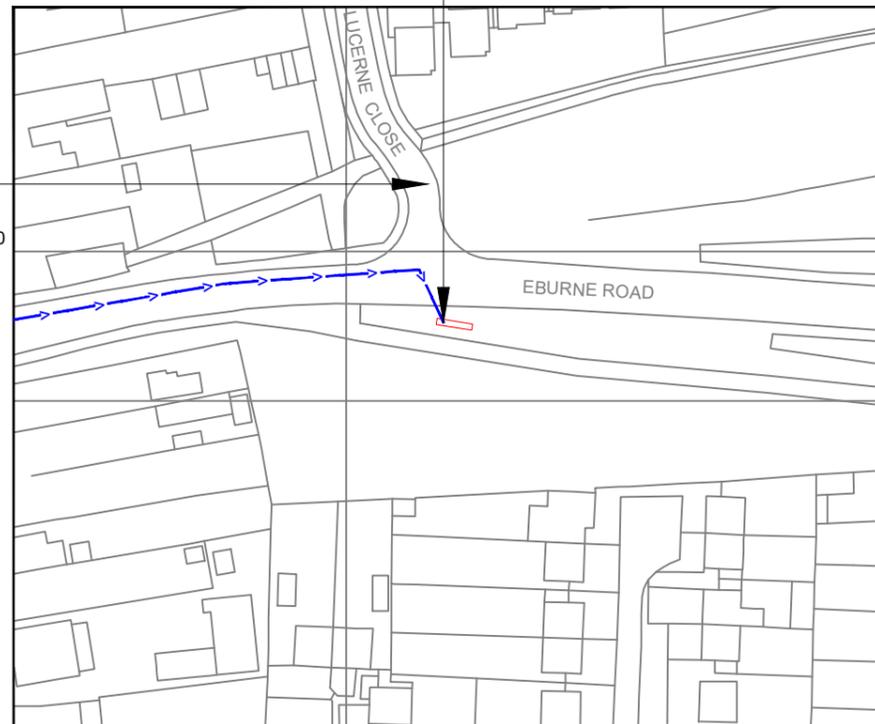

Reproduced by permission of Ordnance Survey on behalf of the Controller of His Majesty's Stationery Office
All rights reserved. © Crown Copyright licence no. 100022432

NGR E: 436017 N: 283087

SITE LOCATION PLAN

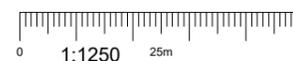

GOOGLE MAPS QR CODE

GOOGLE MAPS - <https://goo.gl/maps/Ehqjz9tjRsnAWk1i9>
STREETVIEW - <https://goo.gl/maps/EgsoATMAS8GoeXSw6>

NOTES:

- ALL DIMENSIONS IN MM UNLESS OTHERWISE NOTED.

Access Route To Site:



Directions To Site: - Follow M6 to Exhall. Take exit 3 from M6 6 min (6.2 mi). Head east on M6 5.8 mi. At junction 3, take the A444 exit to Coventry (N)/Nuneaton/Bedworth/B4113 0.4 mi. Continue on B4113. Drive to Eburne Rd in Coventry 7 min (2.5 mi). At Exhall Interchange, take the 3rd exit onto Pickards Wy/B4113 0.6 mi. At the roundabout, take the 3rd exit onto Longford Rd/B4113. Continue to follow B4113 0.7 mi. Turn left onto Oakmoor Rd 0.2 mi. Continue onto Grange Rd 0.1 mi. At the roundabout, take the 2nd exit onto Jacker's Rd 0.3 mi. Turn right onto Aldermans Green Rd/B4109 0.3 mi. Turn left onto Eburne Rd. Destination will be on the right 308 ft.

D	Detailing for Landscaping Amend	RF	GBC	15.08.23
C	Proposed Landscaping Amend	RF	GBC	14.07.23
B	Site Location Amend	JS	GBC	26.04.23
A	Issued for Planning	JWO	RWB	06.04.23

REV	MODIFICATION	BY	CH	DATE
-----	--------------	----	----	------

CK Hutchison Networks (UK) Limited

Green Park,
450 Longwater Avenue,
Reading,
RG30 3UR

Design Consultant & Principal Contractor:



Great British Communications
Lapping House, Block 3 Forward Point,
Ton House Lane, Widnes, Cheshire, WAB 0SL
t. 44 (0)151 420 4128
www.gbcservices.co.uk

Site Name: **EBURNE ROAD**

3UK Nominal ID: **COV21659**

Address: **ALDERMAN'S GREEN
COVENTRY
WEST MIDLANDS
CV2 1SE**

Title: **002 SITE LOCATION PLAN**


Project: **UNILATERAL SW**

Purpose of Issue: **PLANNING**

MBNL/TM/H3G Cell ID:
COV235/86342/CV1587

Drawing No:	Issue:
COV21659_COV235_86342_CV1587_GA_REV_D	D

100mm
50mm
10mm

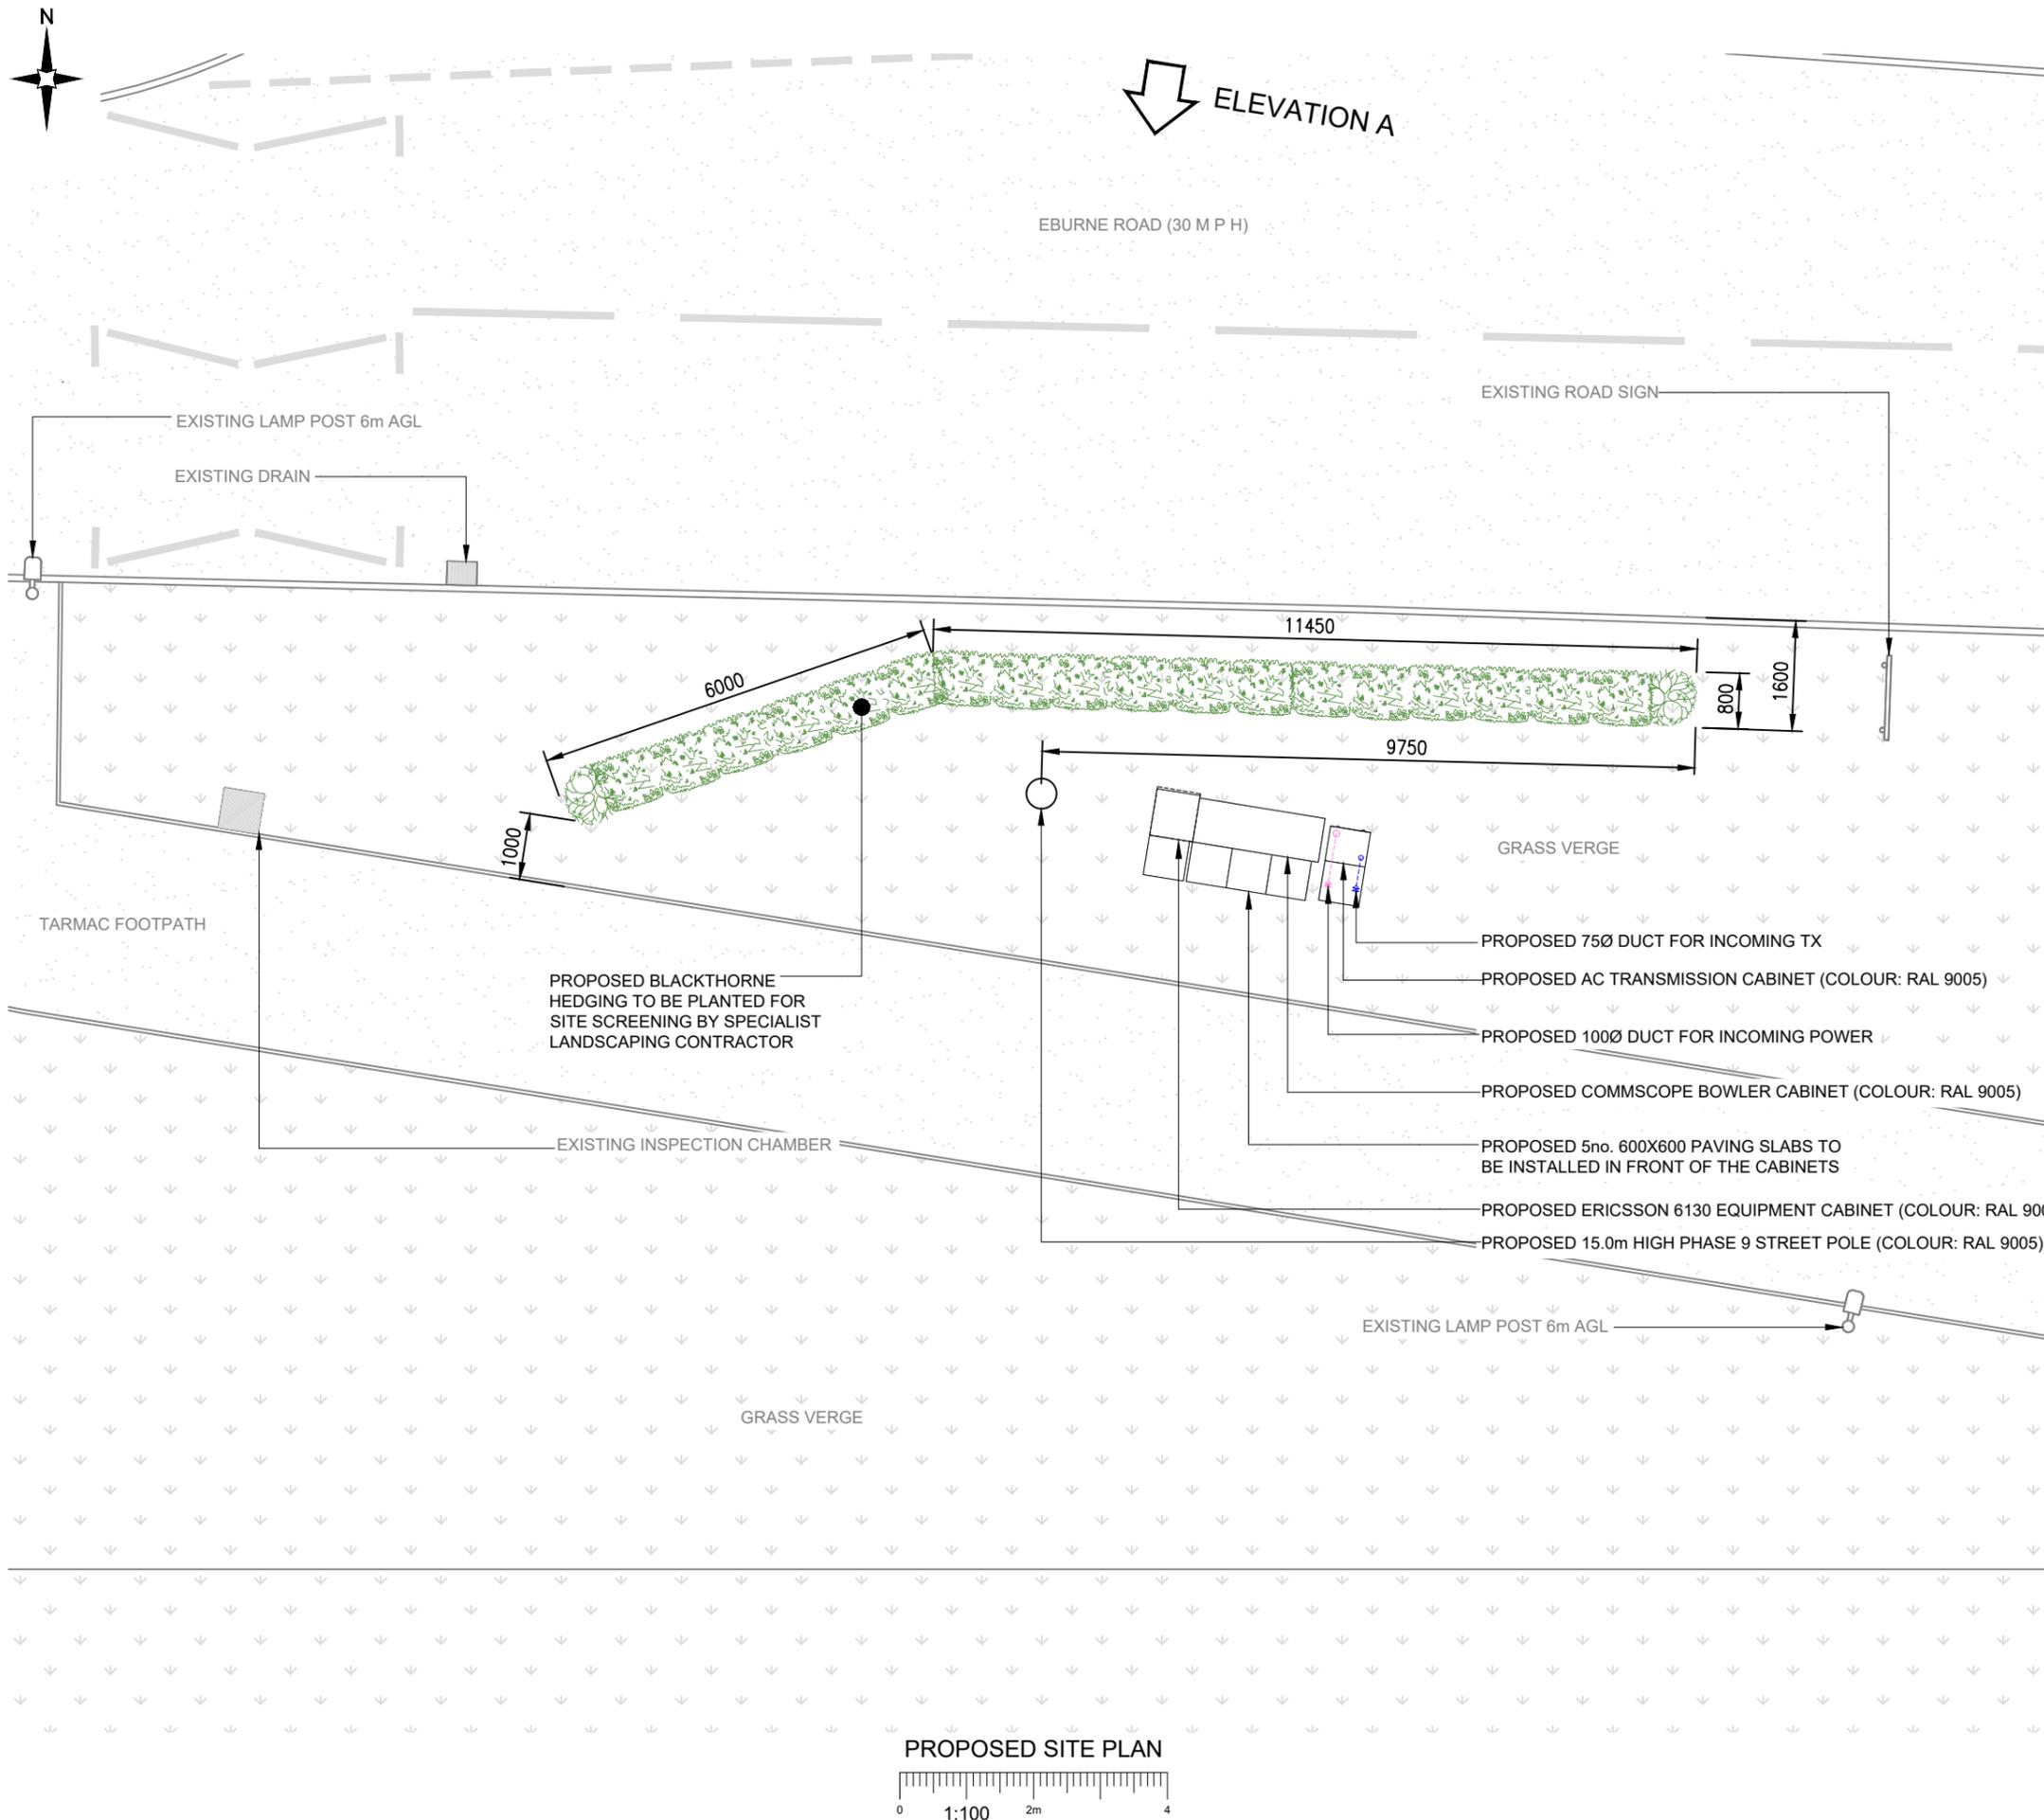

NOTES:
1. ALL DIMENSIONS IN MM UNLESS OTHERWISE NOTED.

REV	MODIFICATION	BY	CH	DATE
D	Detailing for Landscaping Amend	RF	GBC	15.08.23
C	Proposed Landscaping Amend	RF	GBC	14.07.23
B	Site Location Amend	JS	GBC	26.04.23
A	Issued for Planning	JWO	RWB	06.04.23

CK Hutchison Networks (UK) Limited
Green Park,
450 Longwater Avenue,
Reading,
RG30 3UR

Design Consultant & Principal Contractor:
GBC
Great British Communications
Lapping House, Block 3 Forward Point,
Ton House Lane, Widnes, Cheshire, WAB 0SL
t. 44 (0)151 420 4128
www.gbcservices.co.uk

Site Name: **EBURNE ROAD**

3UK Nominal ID: **COV21659**

Address: **ALDERMAN'S GREEN
COVENTRY
WEST MIDLANDS
CV2 1SE**

Title: **215 PROPOSED SITE PLAN**

Project: **UNILATERAL SW**

Purpose of Issue: **PLANNING**

MBNL/TM/H3G Cell ID:
COV235/86342/CV1587


Drawing No: **COV21659_COV235_86342_CV1587_GA_REV_D** Issue: **D**

PROPOSED SITE PLAN
1:100
0 2m 4


100mm
50mm
10mm

Antenna Aperture ID	Proposed 4G/5G Bearing
A1	0°
A2	0°
B1	NA*
B2	NA*
C1	240°
C2	240°

NOTES:
1. ALL DIMENSIONS IN MM UNLESS OTHERWISE NOTED.

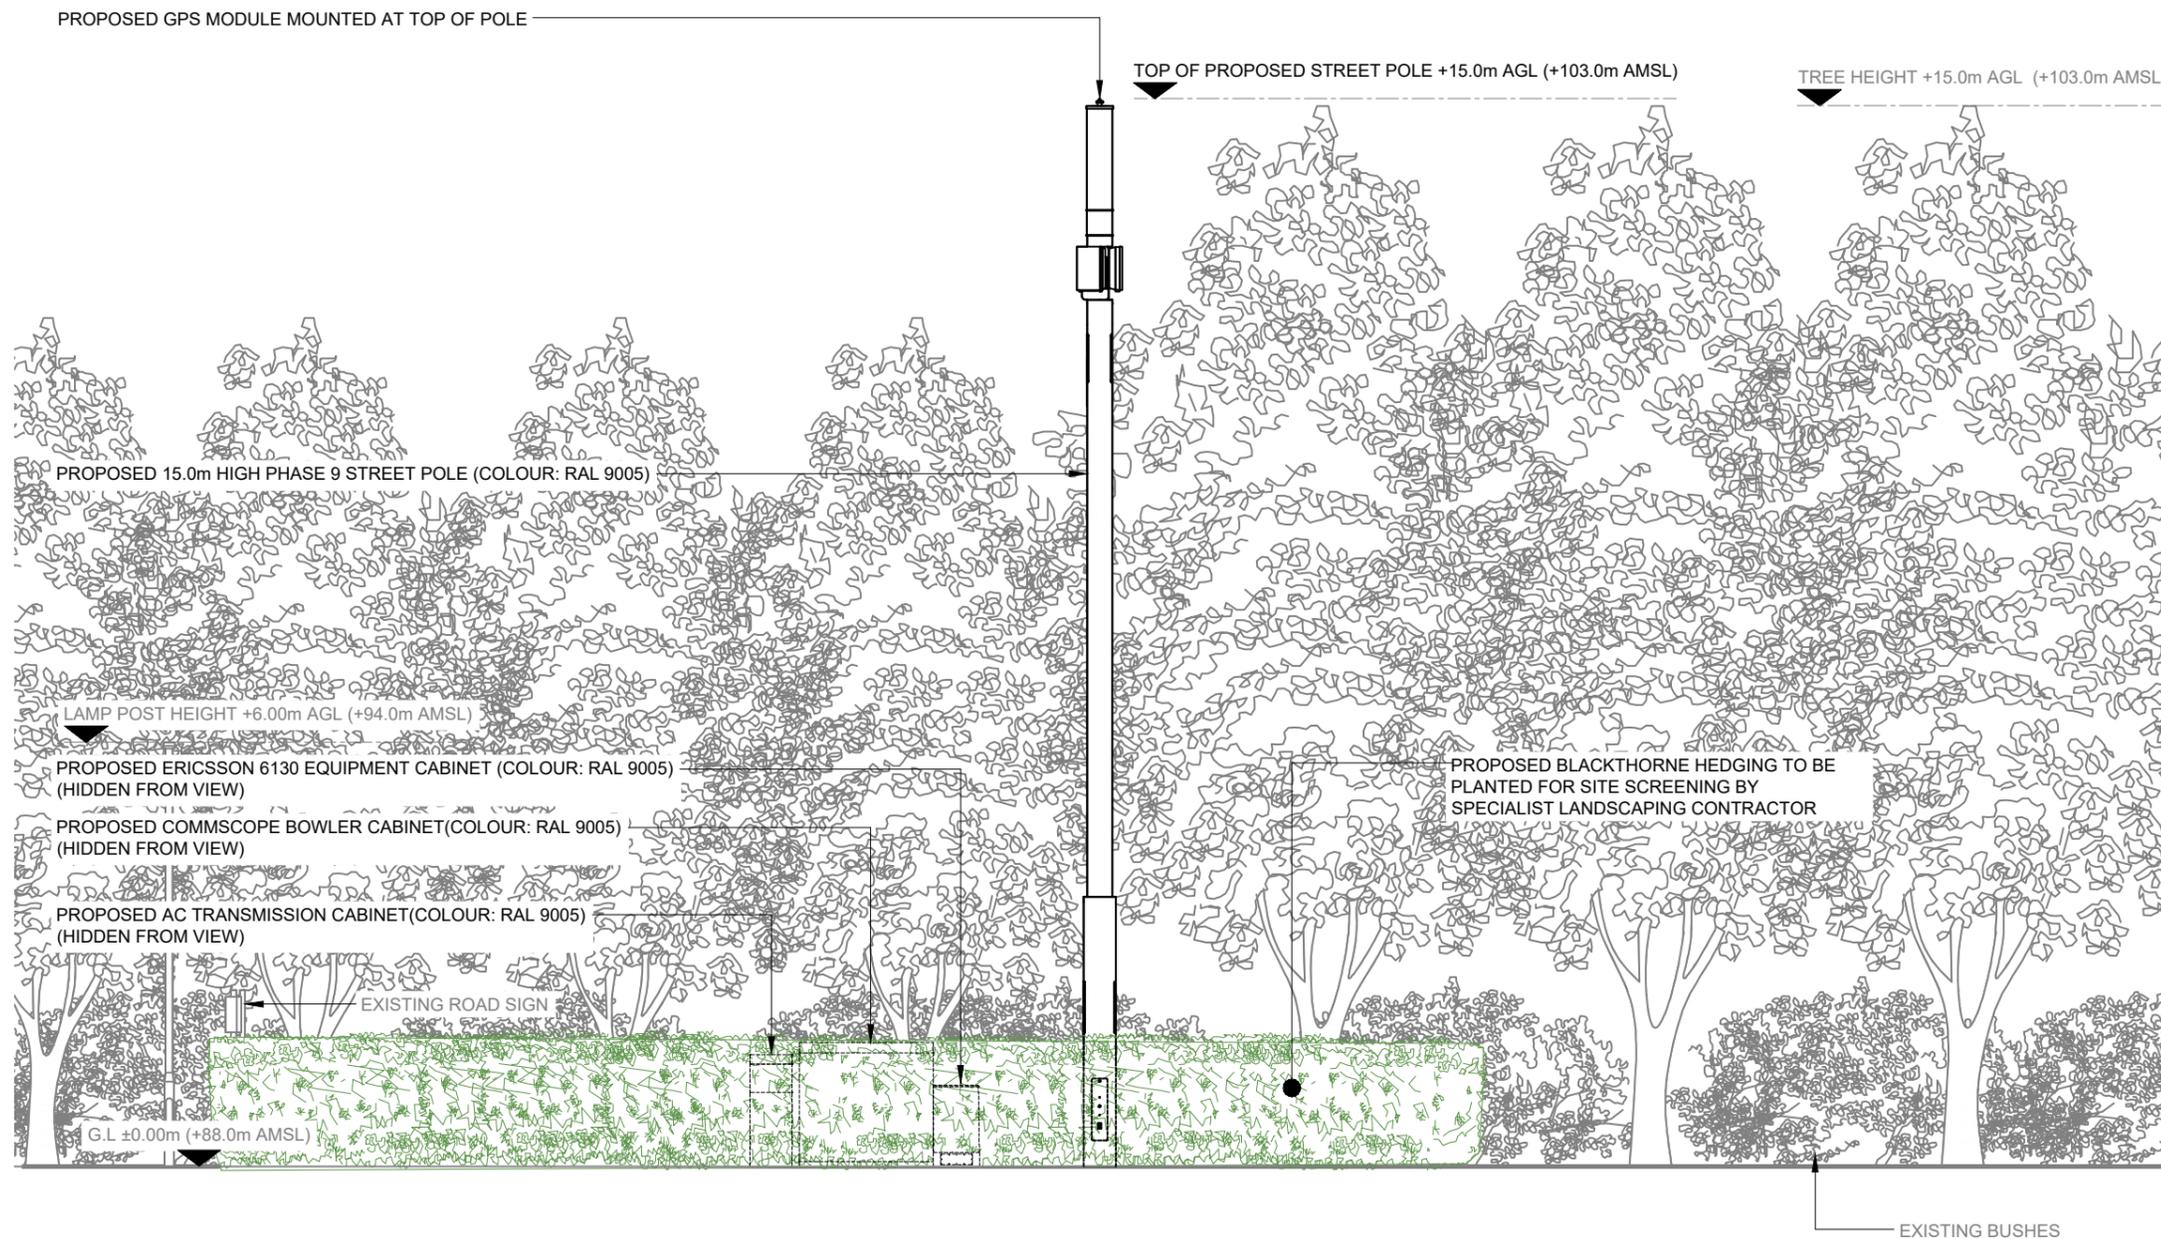

PROPOSED SITE ELEVATION A

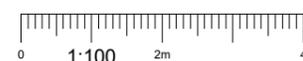

REV	MODIFICATION	BY	CH	DATE
D	Detailing for Landscaping Amend	RF	GBC	15.08.23
C	Proposed Landscaping Amend	RF	GBC	14.07.23
B	Site Location Amend	JS	GBC	26.04.23
A	Issued for Planning	JWO	RWB	06.04.23

CK Hutchison Networks (UK) Limited

Green Park,
450 Longwater Avenue,
Reading,
RG30 3UR

Design Consultant & Principal Contractor:



Great British Communications
Lapping House, Block 3 Forward Point,
Tan House Lane, Widnes, Cheshire, WAB 0SL
t. 44 (0)151 420 4128
www.gbcservices.co.uk

Site Name: **EBURNE ROAD**

3UK Nominal ID: **COV21659**

Address: **ALDERMAN'S GREEN
COVENTRY
WEST MIDLANDS
CV2 1SE**

Title: **265 PROPOSED SITE ELEVATION**

Project: **UNILATERAL SW**

Purpose of Issue: **PLANNING**

MBNL/TM/H3G Cell ID:
COV235/86342/CV1587

Drawing No: **COV21659_COV235_86342_CV1587_GA_REV_D**

Issue: **D**

Declaration of Conformity with International Commission on Non-Ionizing Radiation Protection Public Exposure Guidelines

Three UK Limited
450 Longwater Avenue
Green Park
Reading
RG30 3UR

Declares that the proposed equipment and installation as detailed in the attached planning / General Permitted Development Order application at:

ALDERMAN'S GREEN
COVENTRY
WEST MIDLANDS
CV2 1SE

is designed to be in full compliance with the requirements of the radio frequency public exposure guidelines of the International Commission on Non-Ionizing Radiation Protection¹ as expressed in EU Council Recommendation 1999/519/EC of 12 July 1999 "on the limitation of exposure of the general public to electromagnetic fields (0 Hz to 300 GHz)".

Date: 26.04.23
Name: Joshua Sumner
Position: Design

Great British Communications Ltd
Lapwing House
Block 3 Forward Point
Tan House Lane
Widnes
Cheshire
WA8 0SL

¹ The updated ICNIRP Guidelines published in March 2020 are covered by this declaration