



SITE LOCATION

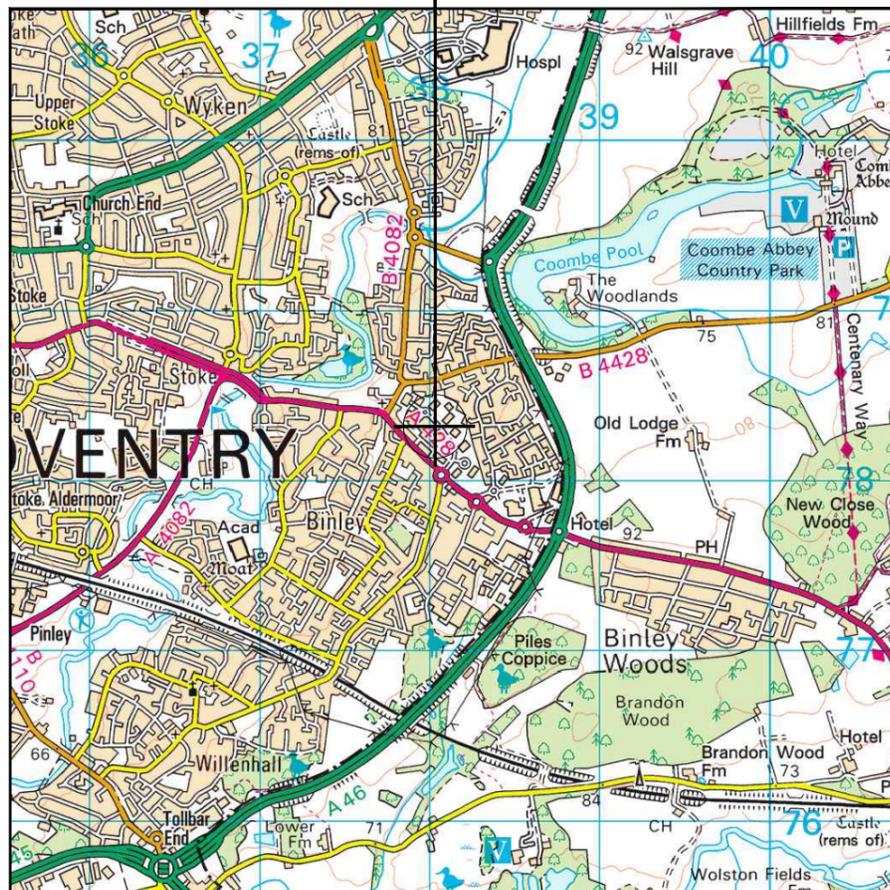


Reproduced by permission of Ordnance Survey on behalf of the Controller of Her Majesty's Stationery Office
All rights reserved. © Crown Copyright licence no. 100022432

SITE AREA PLAN

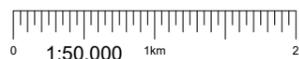


SITE PHOTOGRAPH

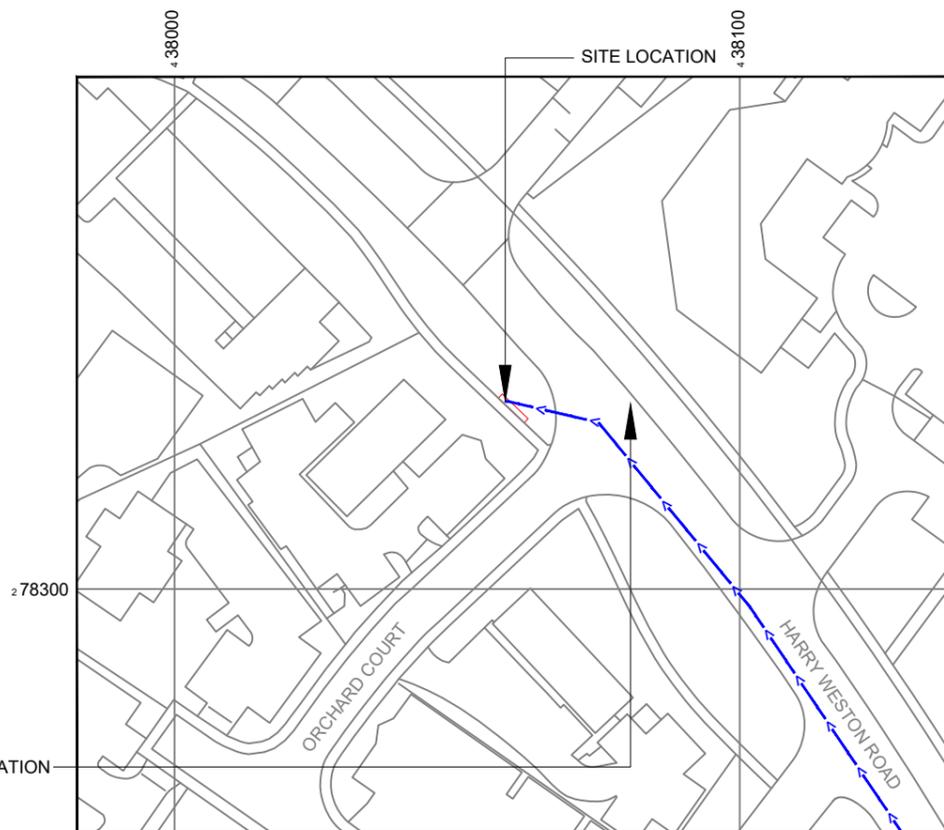

Reproduced by permission of Ordnance Survey on behalf of the Controller of His Majesty's Stationery Office
All rights reserved. © Crown Copyright licence no. 100022432

NGR E: 438059 N: 278333

SITE LOCATION PLAN

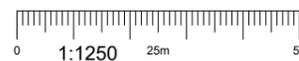

GOOGLE MAPS QR CODE

GOOGLE MAPS - <https://goo.gl/maps/6wcDLMR5BSVAP8TG9>

STREETVIEW - <https://goo.gl/maps/K2xsPrPUZMjSSA9G8>

NOTES:

- ALL DIMENSIONS IN MM UNLESS OTHERWISE NOTED.

Access Route To Site:

Directions To Site: - Follow M6. Take exit 2 from M6 4 min (4.0 mi). Head east on M6 3.6 mi. At junction 2, take the M69 exit to M1 N/Leicester/Hinckley/A46/A4600/Warwick/Coventry(E) 0.2 mi. Keep right, follow signs for A46/Coventry 0.1 mi. Continue on Coventry Eastern Bypass/A46. Take Brandon Rd/A428 to Harry Weston Rd in Binley, Coventry 8 min (4.2 mi). At Ansty Interchange, take the 3rd exit onto Coventry Eastern Bypass/A46 0.6 mi. Use the right 2 lanes to turn slightly right to stay on Coventry Eastern Bypass/A46 0.6 mi. Merge onto Coventry Eastern Bypass/A46 1.2 mi. At the roundabout, take the 1st exit and stay on Coventry Eastern Bypass/A46 0.8 mi. Take the exit towards Brandon Rd/A428 0.3 mi. At Binley Roundabout, take the 3rd exit onto Brandon Rd/A428 0.2 mi. At the roundabout, take the 2nd exit and stay on Brandon Rd/A428 0.2 mi. At the roundabout, take the 2nd exit and stay on Brandon Rd/A428 0.2 mi. At the roundabout, take the 3rd exit onto Harry Weston Rd. Destination will be on the left 0.3 mi.

A	Issued for Planning	JS	GBC	31.05.23

REV	MODIFICATION	BY	CH	DATE

Signal Infrastructure Limited UK

c/o Hutchison 3G UK Limited
450 Longwater Avenue,
Green Park,
Reading,
Berkshire
RG2 6GF

Design Consultant & Principal Contractor:



Great British Communications
Lapping House, Block 3 Forward Point,
Ton House Lane, Widnes, Cheshire, WAB 0SL
t. 44 (0)151 420 4128
www.gbcservices.co.uk

Site Name: **HARRY WESTON ROAD SW**

3UK Nominal ID: **COV21673**

Address: **HARRY WESTON ROAD
BINLEY
COVENTRY
WARWICKSHIRE
CV3 2SU**

Title: **002 SITE LOCATION PLAN**


Project: **UNILATERAL SW**

Purpose of Issue: **PLANNING**

MBNL/TM/H3G Cell ID:
COV238/86350/CV1601

Drawing No: COV21673_COV238_86350_CV1601_GA_REV_A	Issue: A
--	--------------------

100mm
50mm
10mm

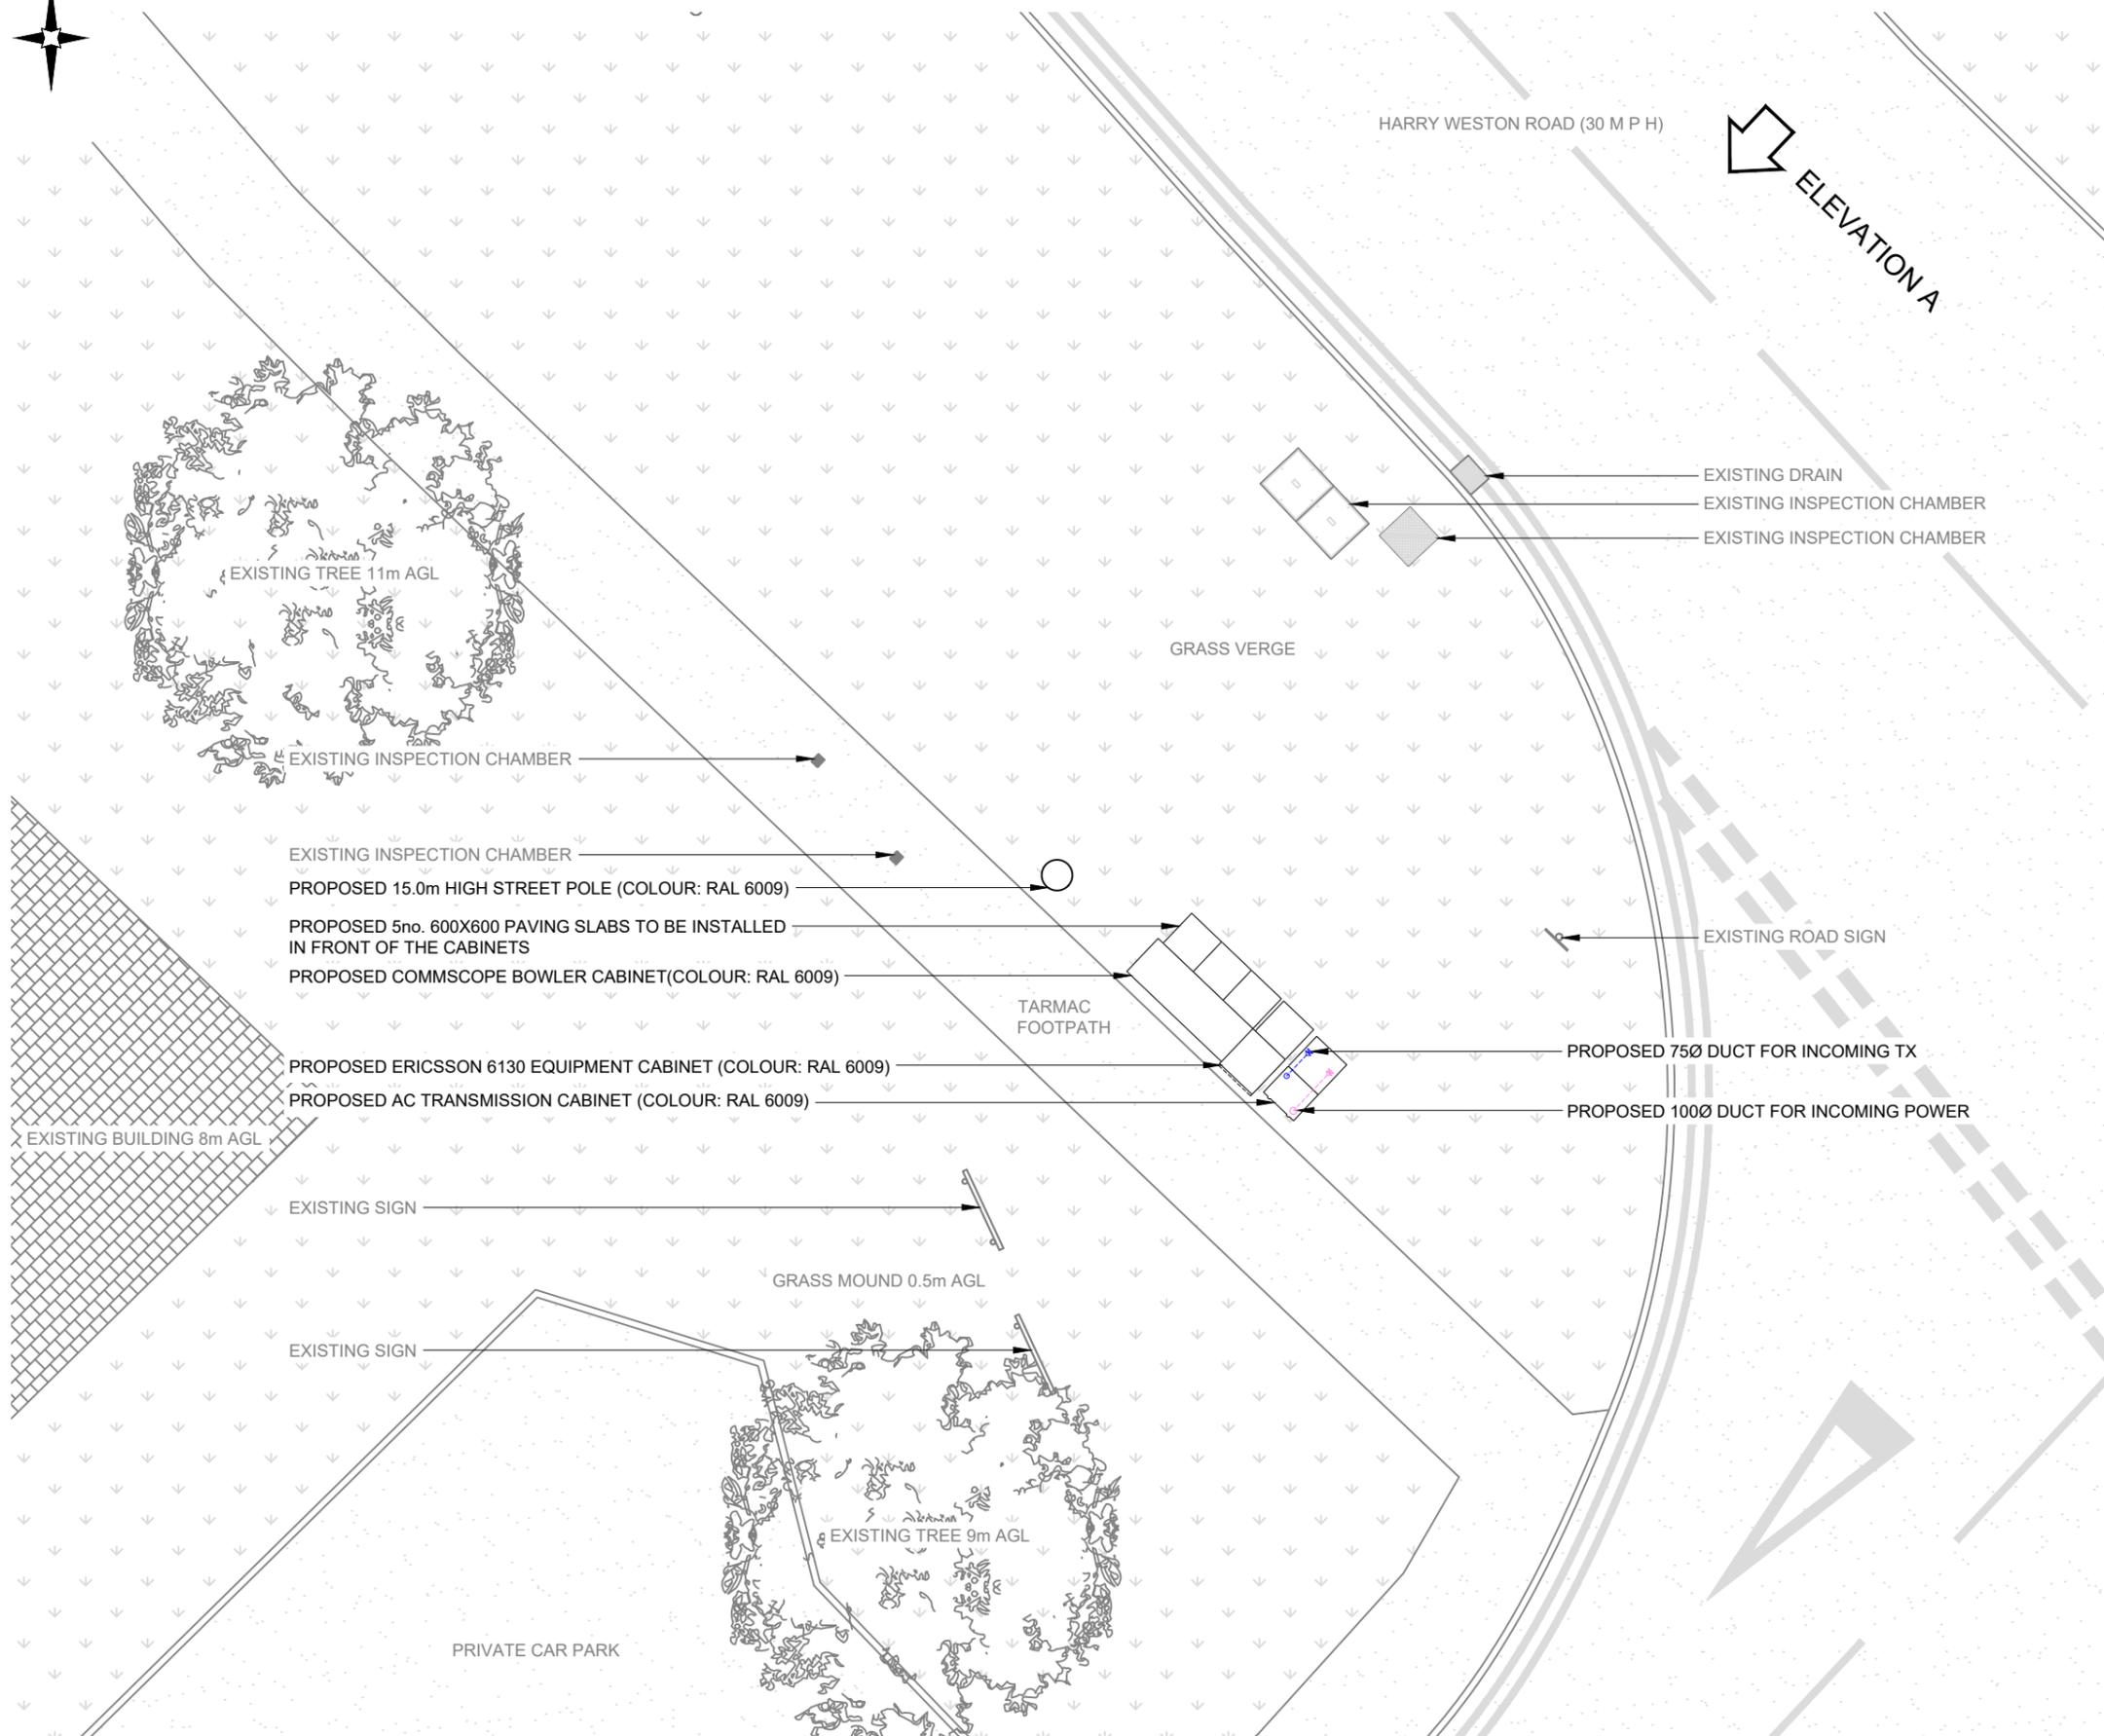

PROPOSED SITE PLAN
 0 1:100 2m 4

NOTES:
 1. ALL DIMENSIONS IN MM UNLESS OTHERWISE NOTED.

REV	MODIFICATION	BY	CH	DATE
A	Issued for Planning	JS	GBC	31.05.23

Signal Infrastructure Limited UK
 c/o Hutchison 3G UK Limited
 450 Longwater Avenue,
 Green Park,
 Reading,
 Berkshire
 RG2 6GF

Design Consultant & Principal Contractor:

 Great British Communications
 Lapping House, Block 3 Forward Point,
 Ton House Lane, Widnes, Cheshire, WAB 0SL
 t. 44 (0)151 420 4128
 www.gbcservices.co.uk

Site Name: **HARRY WESTON ROAD SW**

3UK Nominal ID: **COV21673**

Address: **HARRY WESTON ROAD
 BINLEY
 COVENTRY
 WARWICKSHIRE
 CV3 2SU**

Title: **215 PROPOSED SITE PLAN**

Project: **UNILATERAL SW**

Purpose of Issue: **PLANNING**

MBNL/TM/H3G Cell ID:
COV238/86350/CV1601


Drawing No: **COV21673_COV238_86350_CV1601_GA_REV_A** Issue: **A**

100mm
 50mm
 10mm


Antenna Aperture ID	Proposed 4G/5G Bearing
A1	0°
A2	0°
B1	120°
B2	120°
C1	240°
C2	240°

NOTES:

1. ALL DIMENSIONS IN MM UNLESS OTHERWISE NOTED.

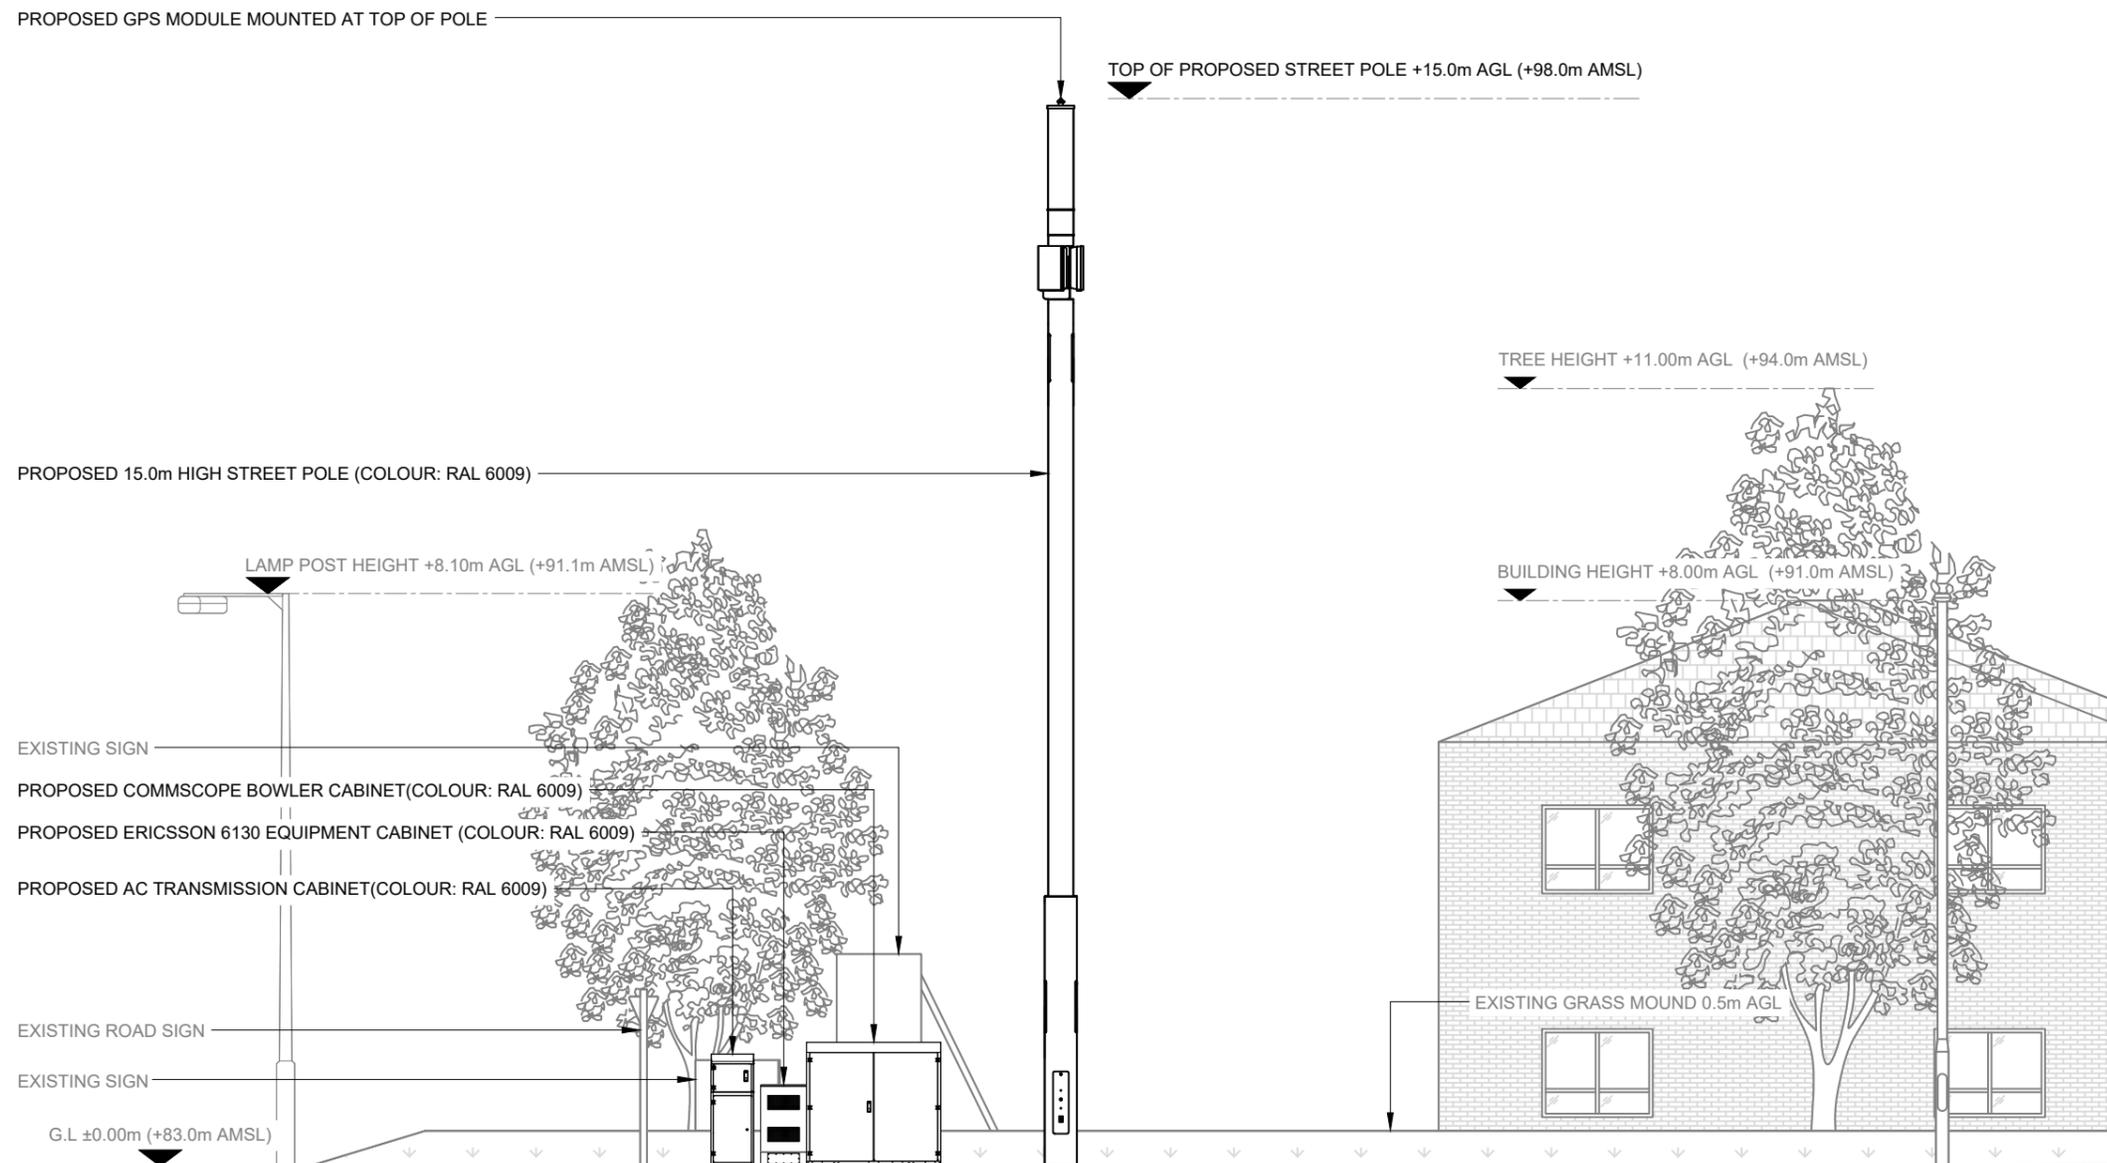

PROPOSED SITE ELEVATION A

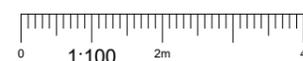

REV	MODIFICATION	BY	CH	DATE
A	Issued for Planning	JS	GBC	31.05.23

Signal Infrastructure Limited UK

c/o Hutchison 3G UK Limited
 450 Longwater Avenue,
 Green Park,
 Reading,
 Berkshire
 RG2 6GF

Design Consultant & Principal Contractor:



Great British Communications
 Lapwing House, Block 3 Forward Point,
 Ton House Lane, Widnes, Cheshire, WAB 0SL
 t. 44 (0)151 420 4128
 www.gbcservices.co.uk

Site Name:

HARRY WESTON ROAD SW

3UK Nominal ID:

COV21673

Address:

HARRY WESTON ROAD
 BINLEY
 COVENTRY
 WARWICKSHIRE
 CV3 2SU

Title:

265 PROPOSED SITE ELEVATION

Project:

UNILATERAL SW

Purpose of Issue:

PLANNING

MBNL/TM/H3G Cell ID:

COV238/86350/CV1601

Drawing No:

COV21673_COV238_86350_CV1601_GA_REV_A

Issue:

A