




Floor Plan

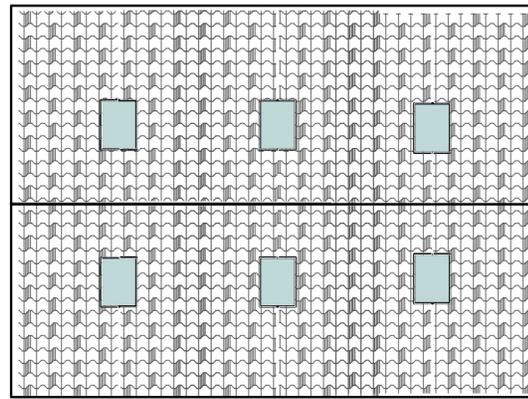


Roof Elevation

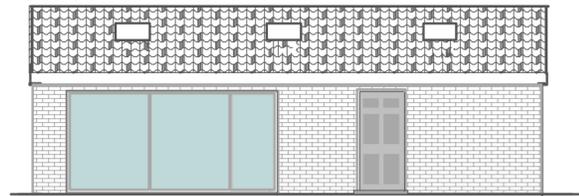


Front Elevation

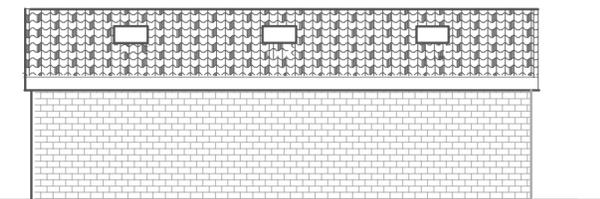


Back Elevation

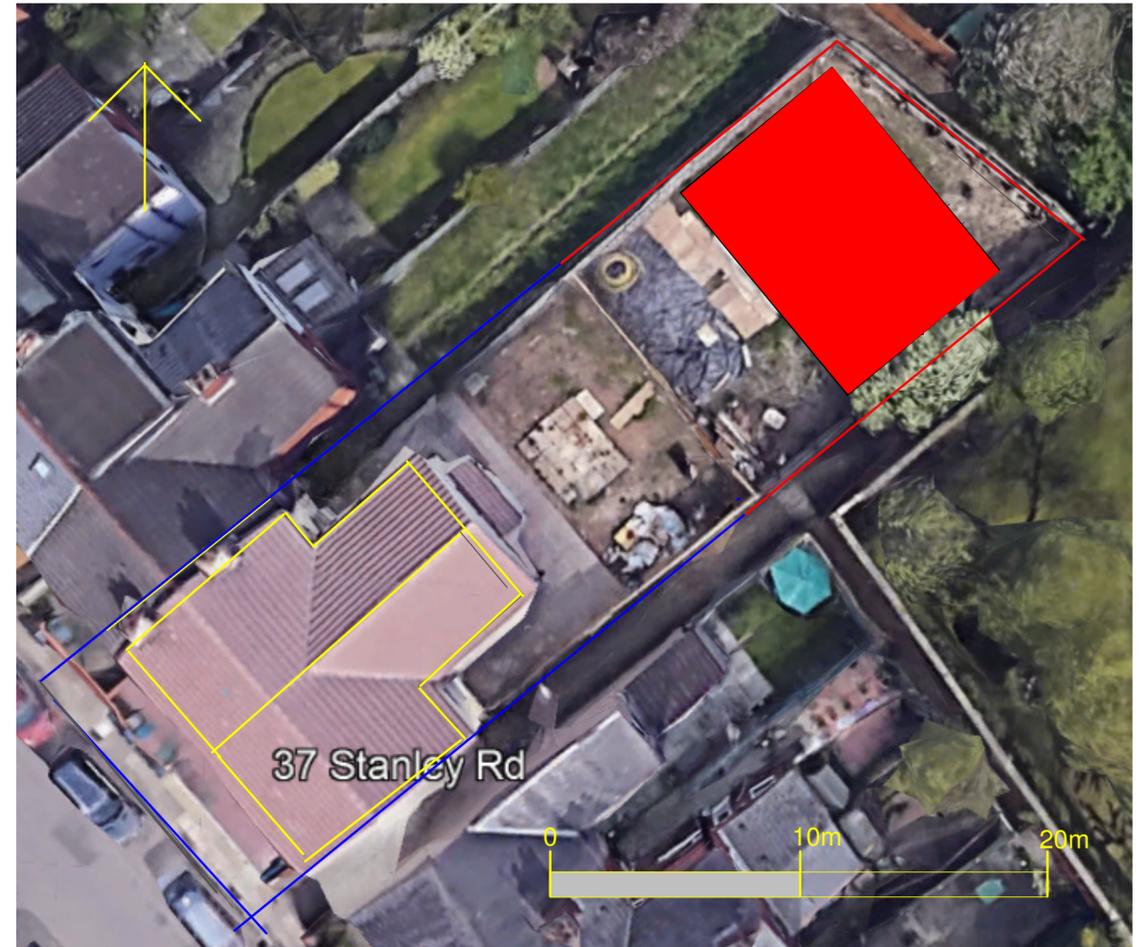


SATELLITE IMAGE SCALE 1:200

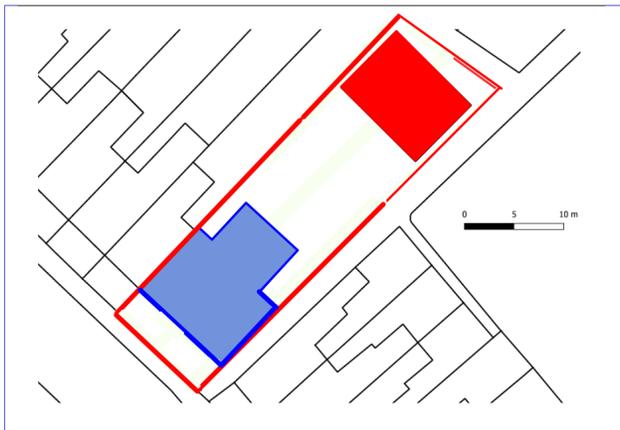


LOCATION PLAN SCALE 1:500

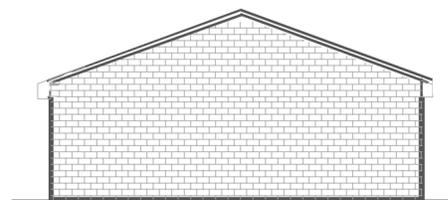

Side Elevation Garden

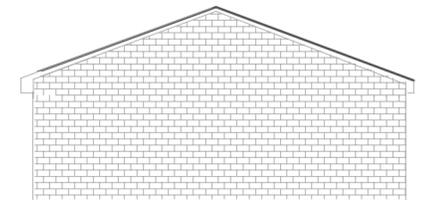

Pathway Elevation Garden

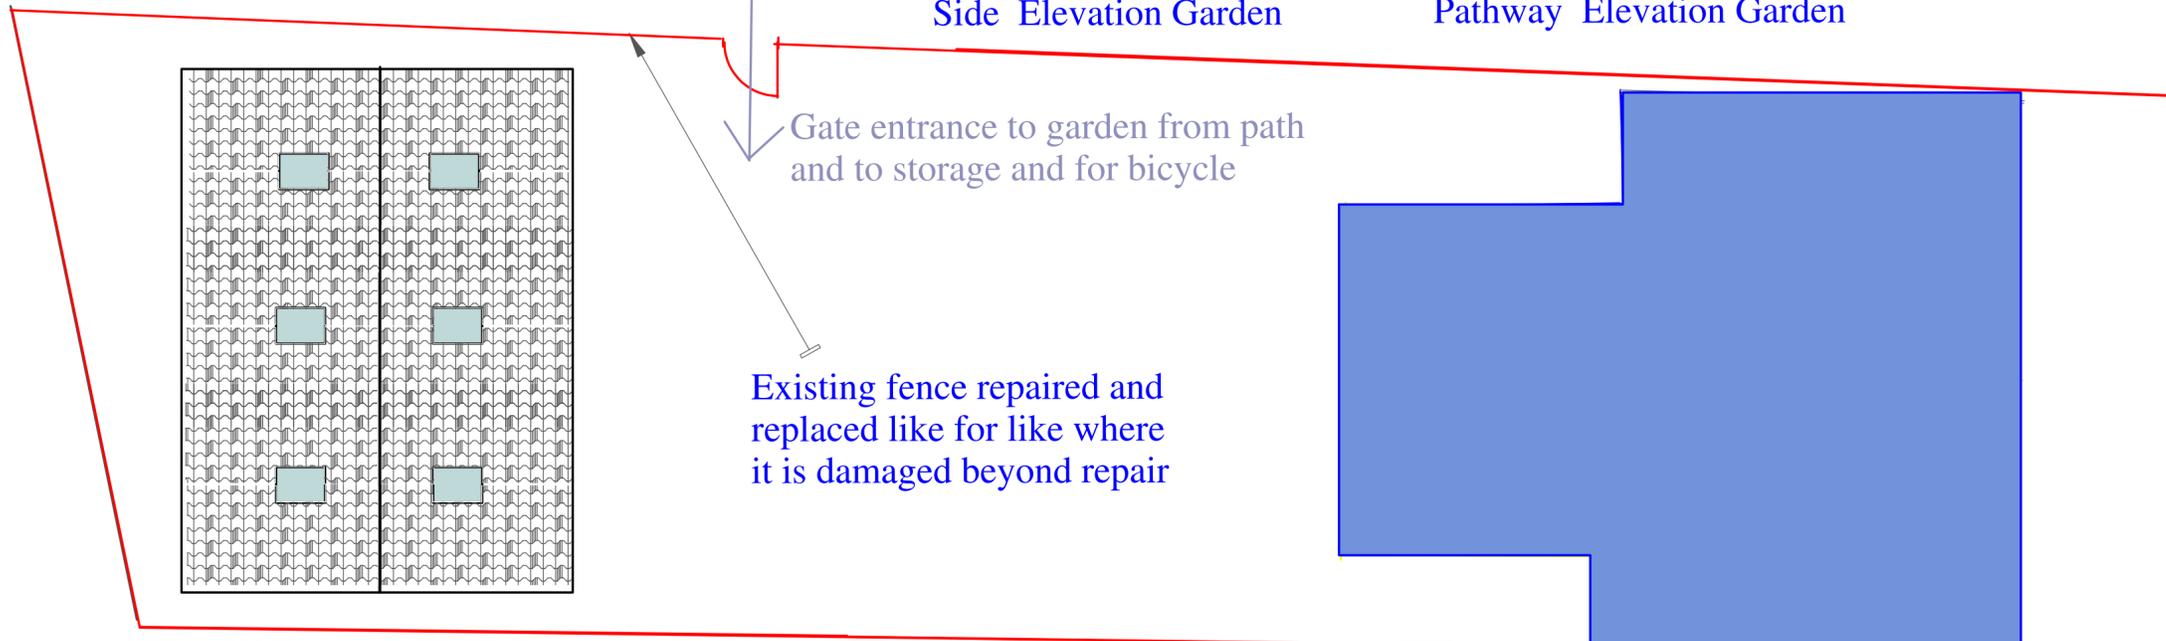

BLOCK PLAN SCALE 1:100




Rev A - Regularise the changes made to front Elevation - which includes omitting Shutter for large windows and door.

**FOR PLANNING PURPOSES ONLY**




Proposed Development of Rear of  
37 STANLEY ROAD, CV5 6FF


SIZE	A2	CAGE CODE	DWG NO	DWG 01A	REV
SCALE	1:100			SHEET	

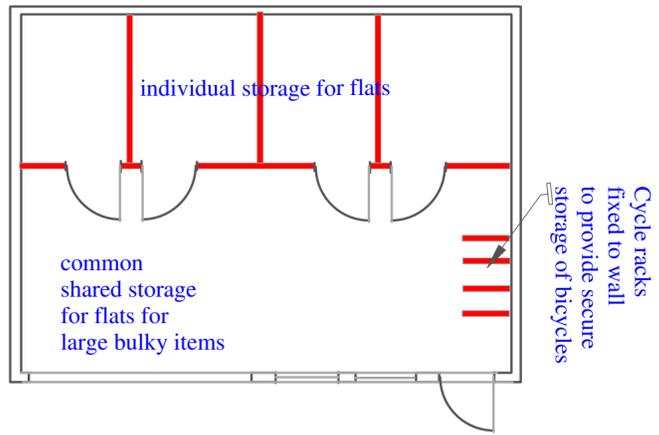


Floor Plan

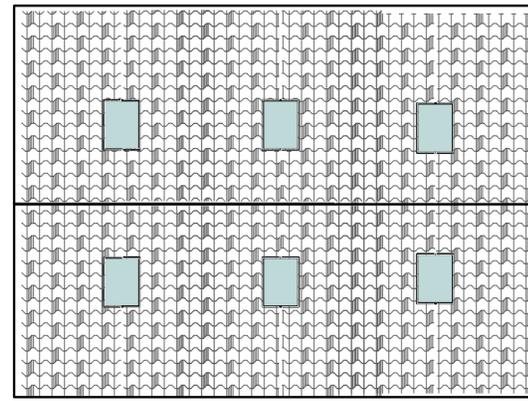

Roof Elevation

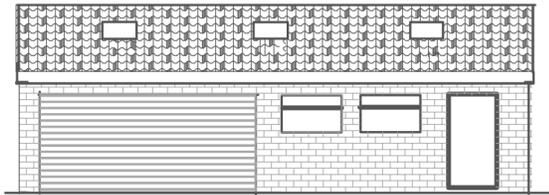


Front Elevation

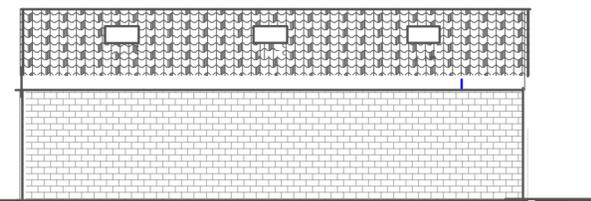


Back Elevation




SATELLITE IMAGE SCALE 1:200

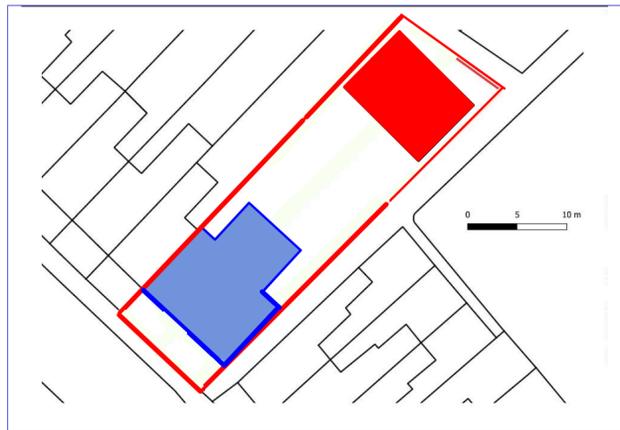


LOCATION PLAN SCALE 1:500

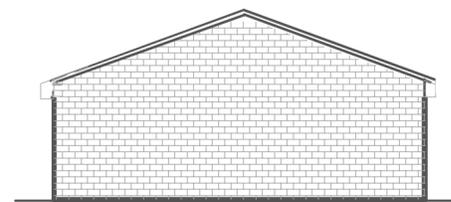

Side Elevation Garden

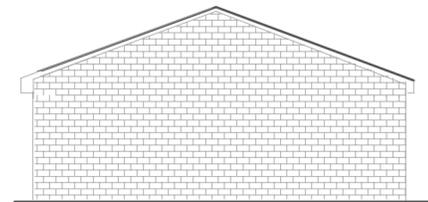

Pathway Elevation Garden

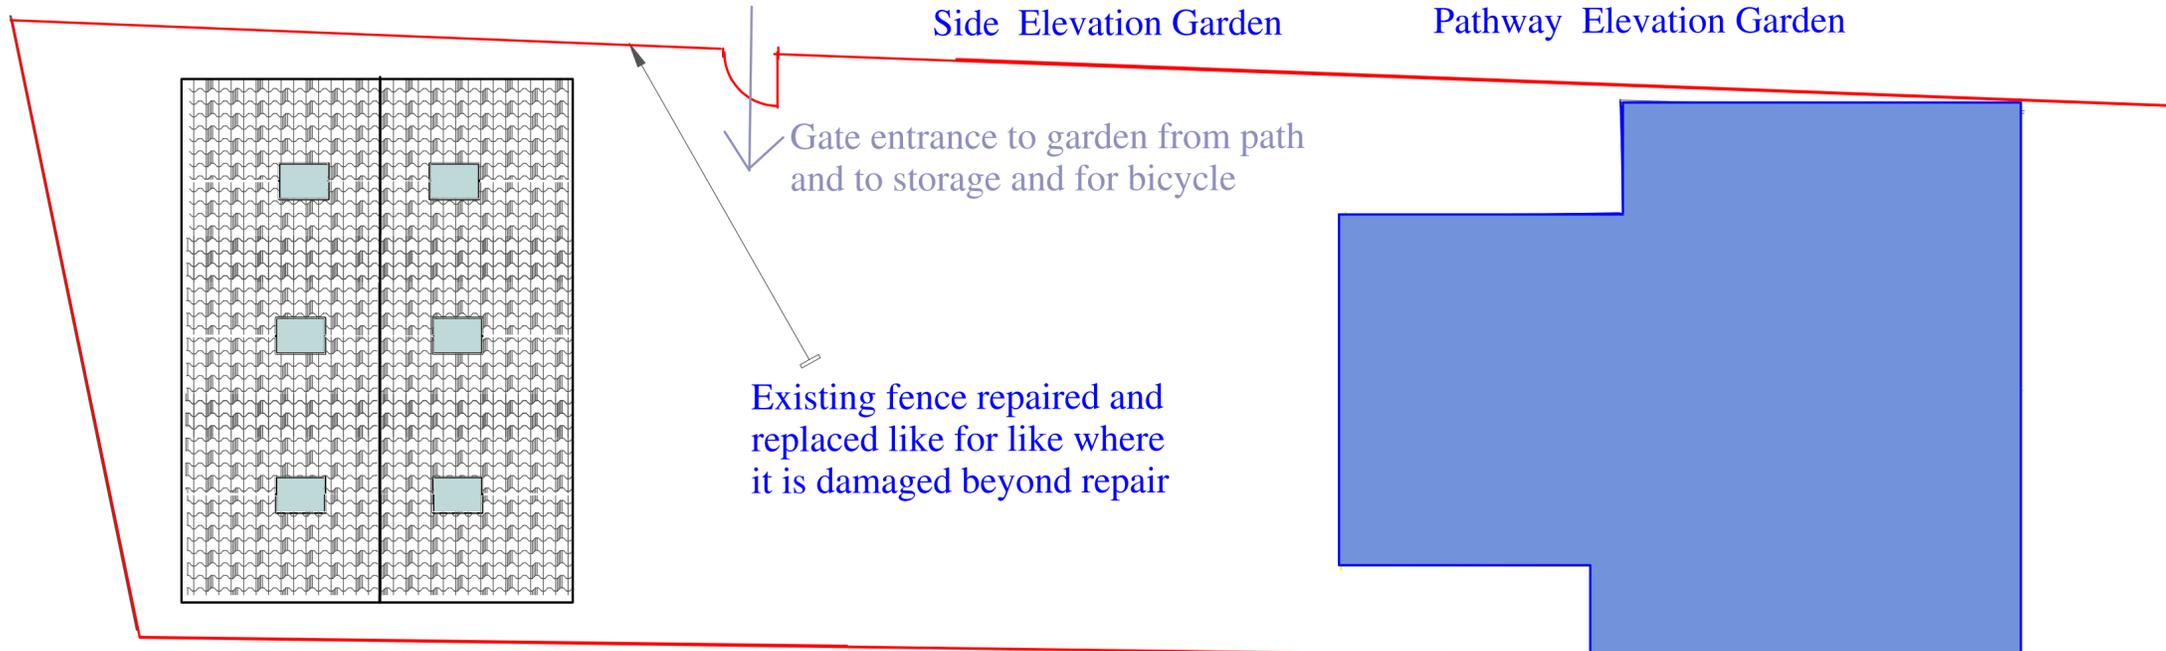

BLOCK PLAN SCALE 1:100

**FOR PLANNING PURPOSES ONLY**

<b>AGILITY</b>		<b>URBAN DESIGN</b>		
planning & design		REGISTERED PRACTICE GROUP		
Proposed Development of Rear of 37 STANLEY ROAD, CV5 6FF				
SIZE	CAGE CODE	DWG NO	DWG 01	REV
A2				
SCALE	1:100		SHEET	