

Location Plan
Scale 1:2500




Site Plan
Scale 1:250

revisions

This drawing should not be scaled from and written dimensions must only be taken from this drawing. All dimensions must be checked on site and any discrepancies must be reported to the architect / contract administration before proceeding.

REV	NOTE	DATE
P1	Revision to PO c'ments	25.02.25

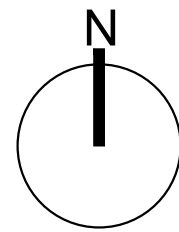

IMEX BUSINESS CENTRE
OXLEASOW ROAD
MOONS MOAT
REDDITCH
B98 0RE
T: 01527 830500
E: info@configuration-aud.co.uk

CONFIGURATION
ARCHITECTS AND URBAN DESIGNERS

project name
2 Daventry Road
Coventry
CV3 5DP
England

drawing title
Proposed Site / Location
Plans

drawing number / revision
0446_01_002/P1


scale
1:2500 / 1:500 @ A3

date
06.06.2024

drawn / checked
ML / HPM



Elevation 1

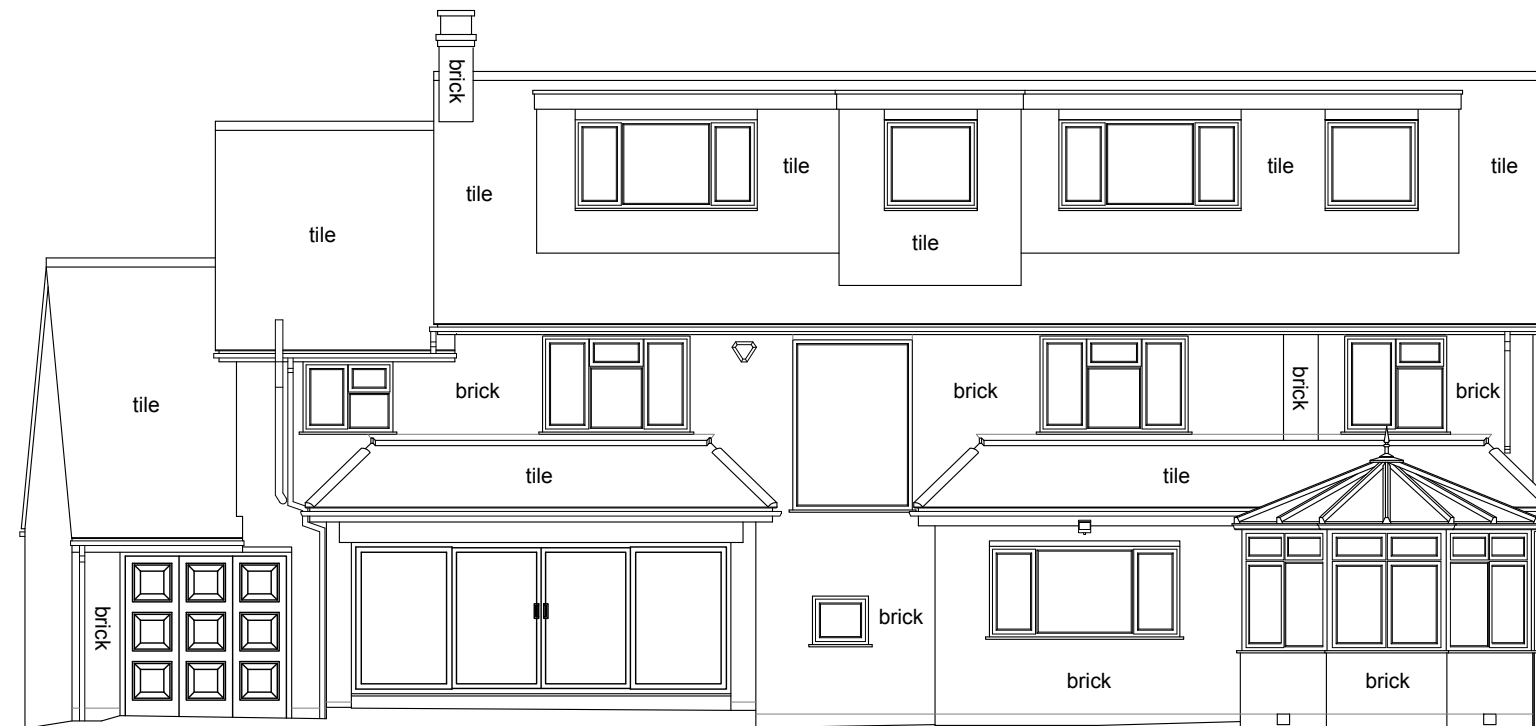

Elevation 3

This drawing should not be scaled from and written dimensions must only be taken from this drawing. All dimensions must be checked on site and any discrepancies must be reported to the architect / contract administration before proceeding.

REV	NOTE	DATE

IMEX BUSINESS CENTRE
OXLEASOW ROAD
MOONS MOAT
REDDITCH
B98 0RE
T: 01527 830500
E: info@configuration-aud.co.uk

project name
2 Daventry Road
Coventry
CV3 5DP
England

drawing title
Existing Elevations
1 & 3

drawing number / revision
0446_01_006


scale
1:100 @ A3

date	06.06.2024
------	------------


ML / HPM

CONFIGURATION

ARCHITECTS AND URBAN DESIGNERS

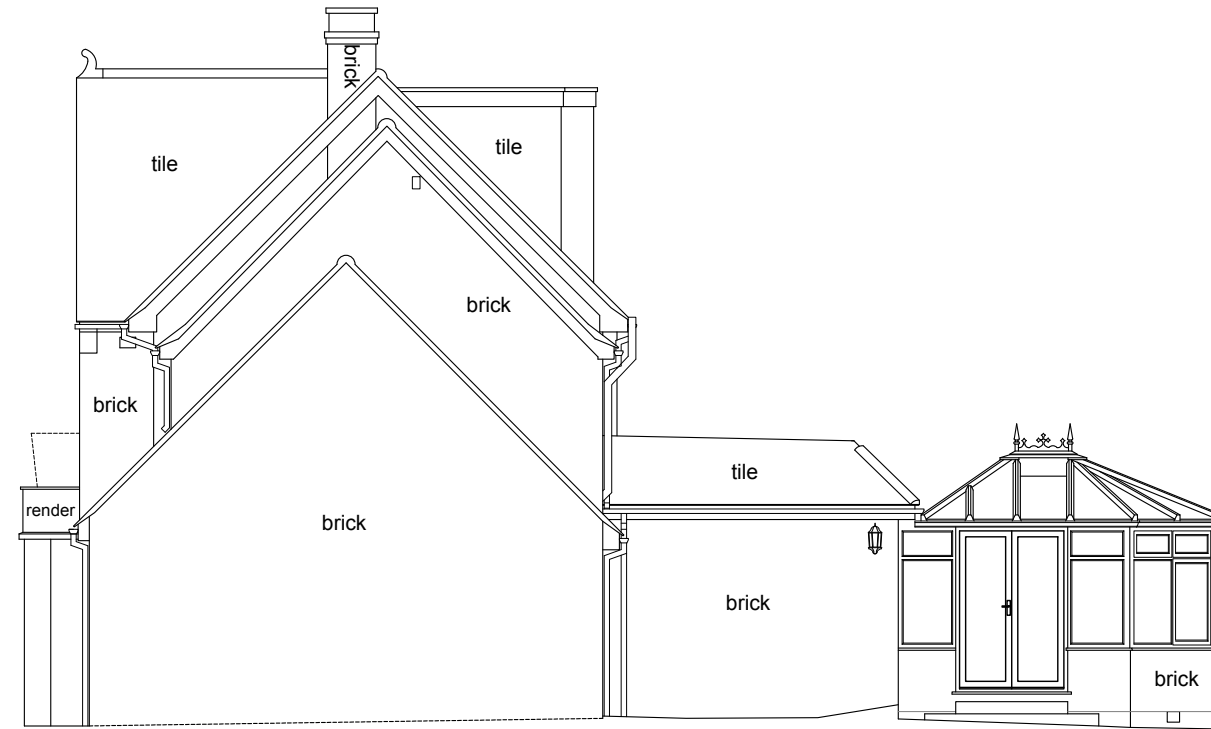

Elevation 2

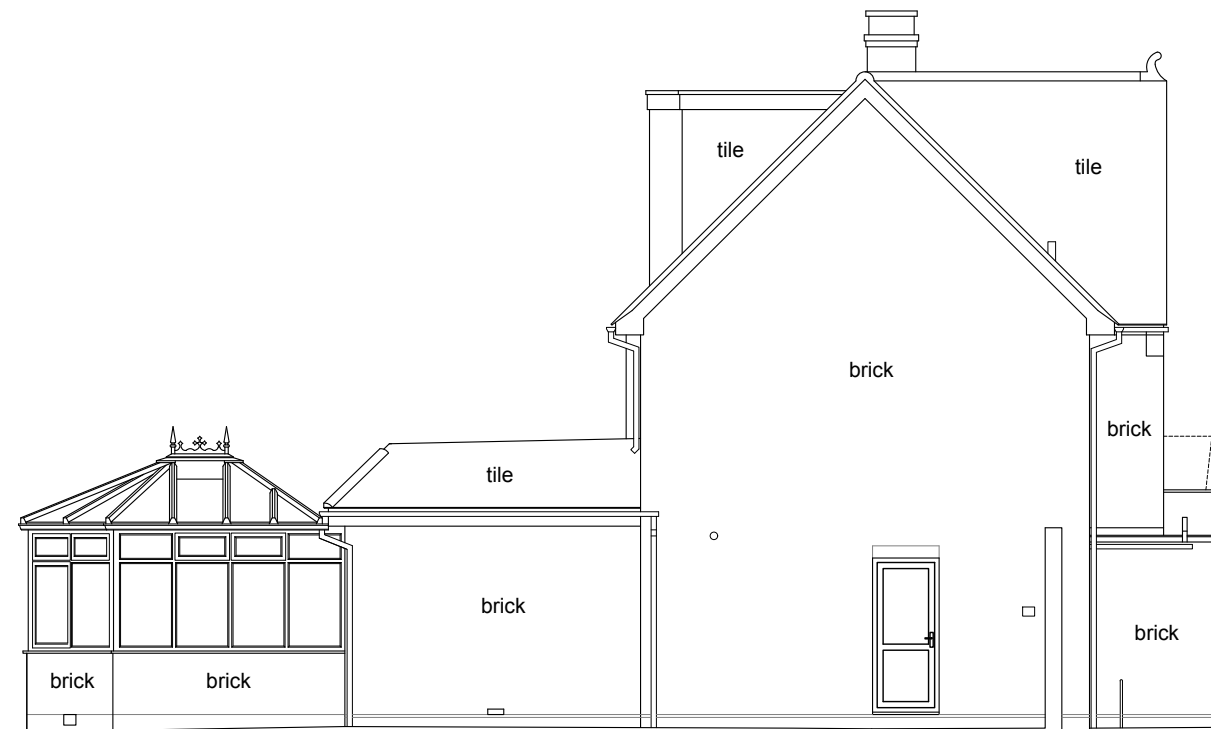

Elevation 4

This drawing should not be scaled from and written dimensions must only be taken from this drawing. All dimensions must be checked on site and any discrepancies must be reported to the architect / contract administration before proceeding.

[illegible]

IMEX BUSINESS CENTRE
OXLEASOW ROAD
MOONS MOAT
REDDITCH
B98 0RE
T: 01527 830500
E: info@configuration-aud.co.uk

project name
2 Daventry Road
Coventry
CV3 5DP
England

drawing title
Existing Elevations 2 & 4

drawing number / revision	0446_01_013
---------------------------	-------------


scale
1:100 @ A3

date
06.06.2024


drawn / checked
ML / HPM

CONFIGURATION

ARCHITECTS AND URBAN DESIGNERS

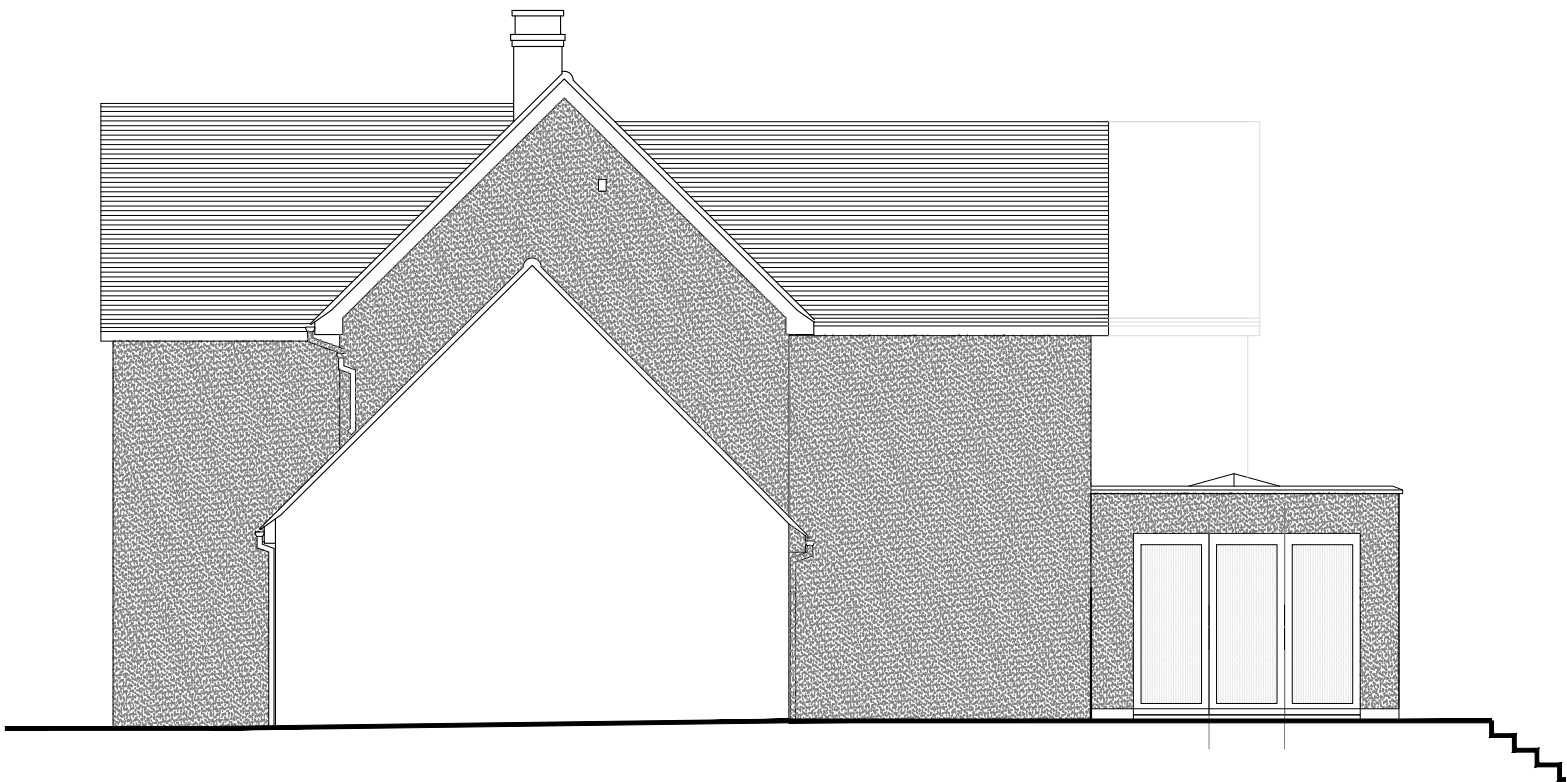

Elevation 2

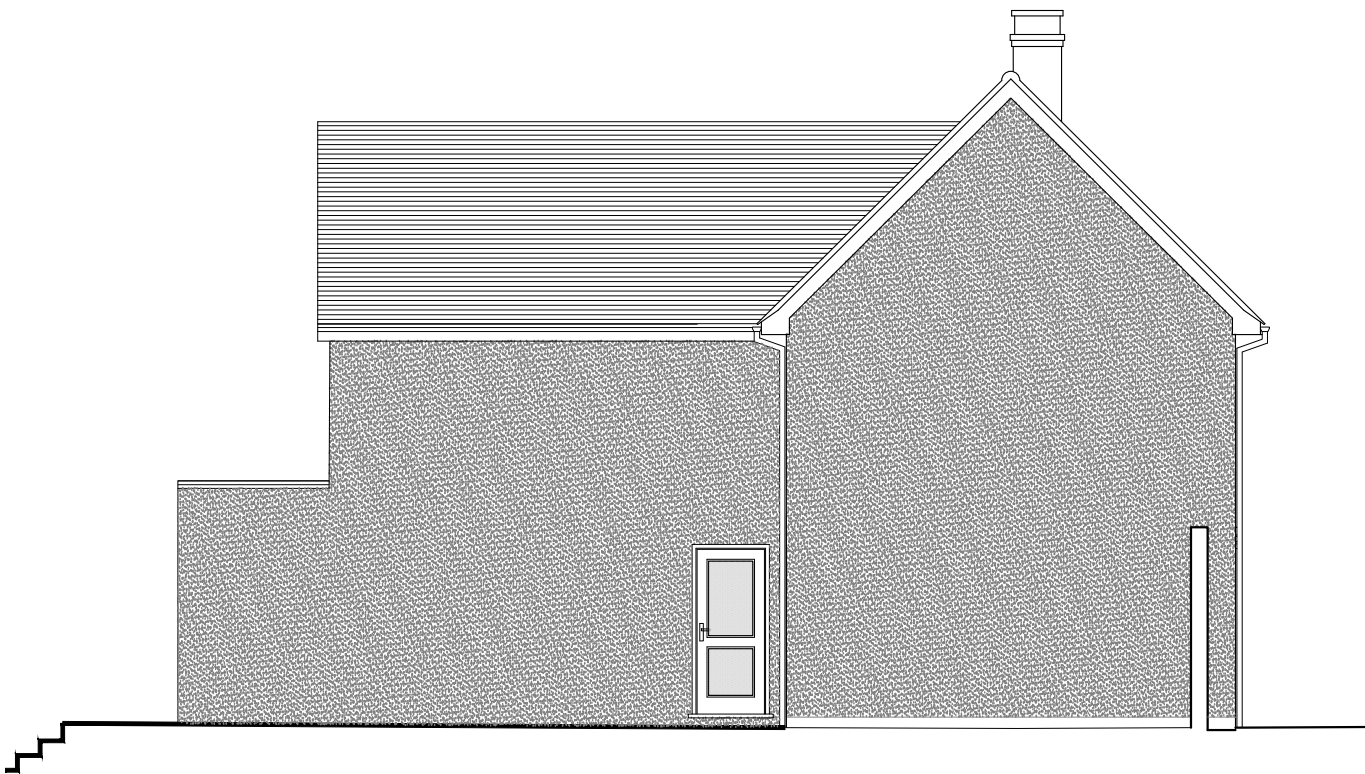

Elevation 4

This drawing should not be scaled from and written dimensions must only be taken from this drawing. All dimensions must be checked on site and any discrepancies must be reported to the architect / contract administration before proceeding.

REV	NOTE	DATE
P1	Revision to PO c'ments	25.02.25

IMEX BUSINESS CENTRE
OXLEASOW ROAD
MOONS MOAT
REDDITCH
B98 0RE
T: 01527 830500
E: info@configuration-aud.co.uk

project name
2 Daventry Road
Coventry
CV3 5DP
England

drawing title
Proposed Elevations
2 & 4

drawing number / revision
0446_01_012/P1


scale
1:100 @ A3

date
06.06.2024

drawn / checked
ML / HPM

revisions


CONFIGURATION
ARCHITECTS AND URBAN DESIGNERS

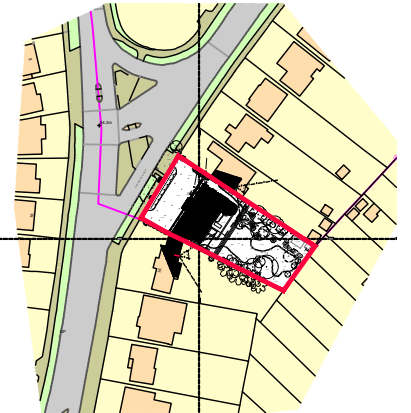

Location Plan
Scale 1:2500

Key:


- Existing
- Proposed
- Overhead Details

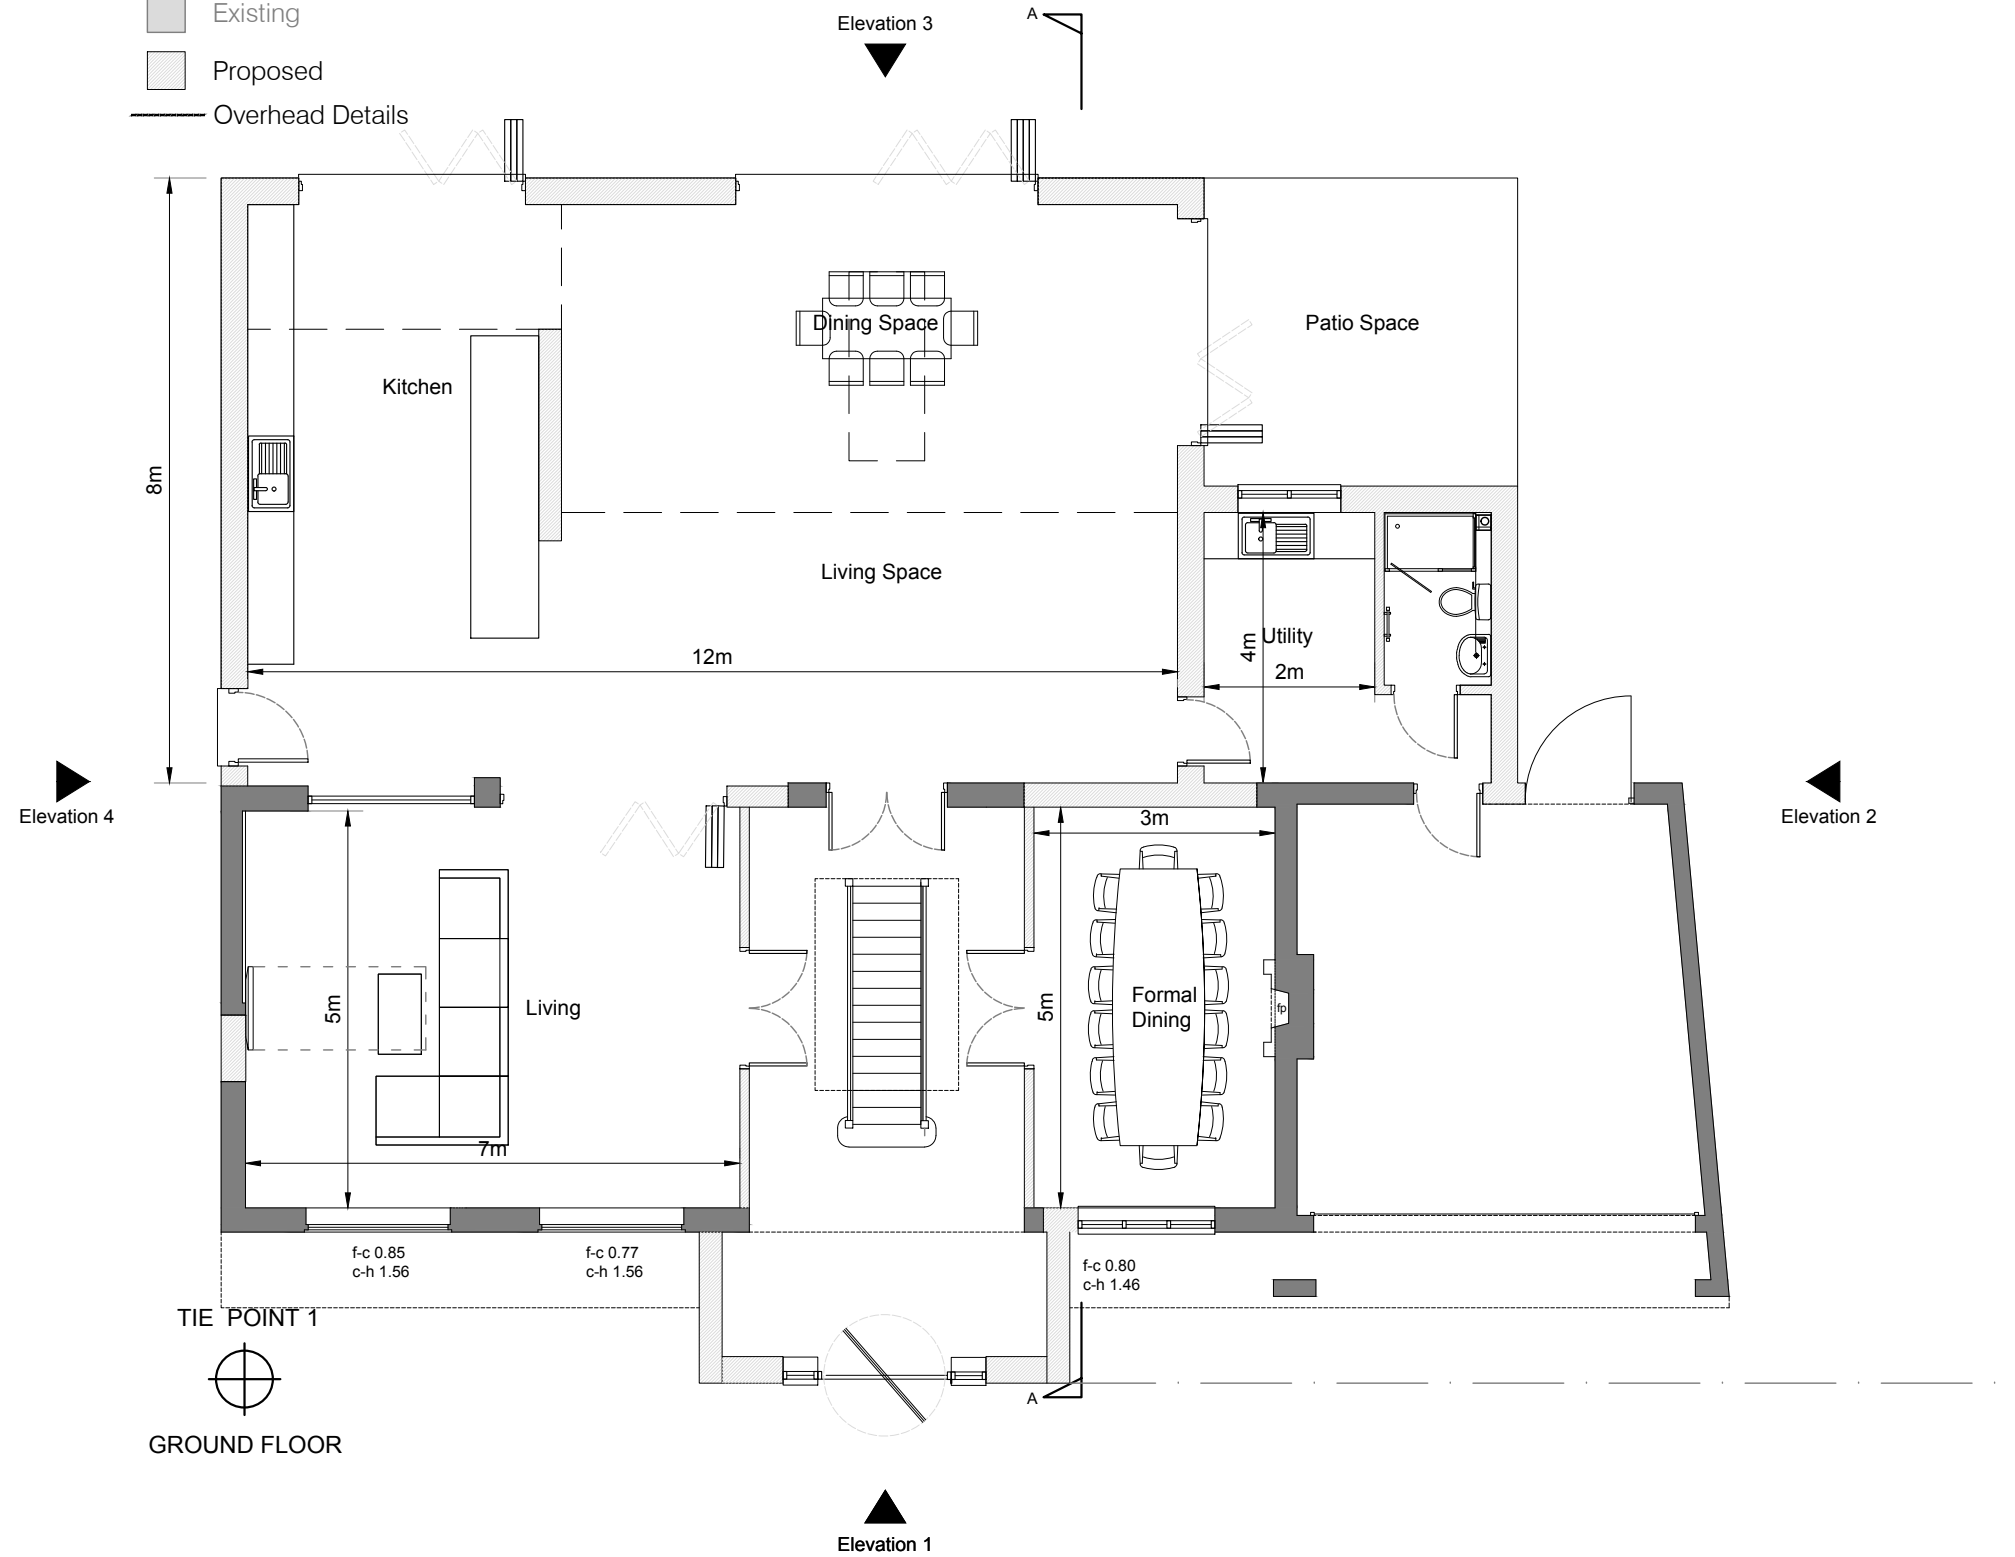

revisions

This drawing should not be scaled from and written dimensions must only be taken from this drawing. All dimensions must be checked on site and any discrepancies must be reported to the architect / contract administration before proceeding.

REV	NOTE	DATE
P1	Revision to PO c'ments	25.02.25
P2	Revision to PO c'ments	02.04.25

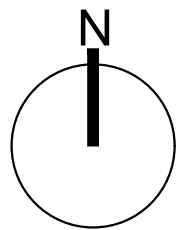

IMEX BUSINESS CENTRE
OXLEASOW ROAD
MOONS MOAT
REDDITCH
B98 0RE
T: 01527 830500
E: info@configuration-aud.co.uk

CONFIGURATION
ARCHITECTS AND URBAN DESIGNERS

project name
2 Daventry Road
Coventry
CV3 5DP
England


drawing title
Proposed Ground Floor
Plan

drawing number / revision
0446_01_007/P2


scale
1:100 @ A3

date
16.08.2024

drawn / checked
ML / HPM

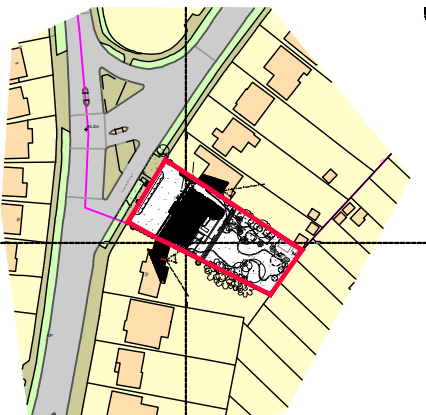

Location Plan
Scale 1:2500

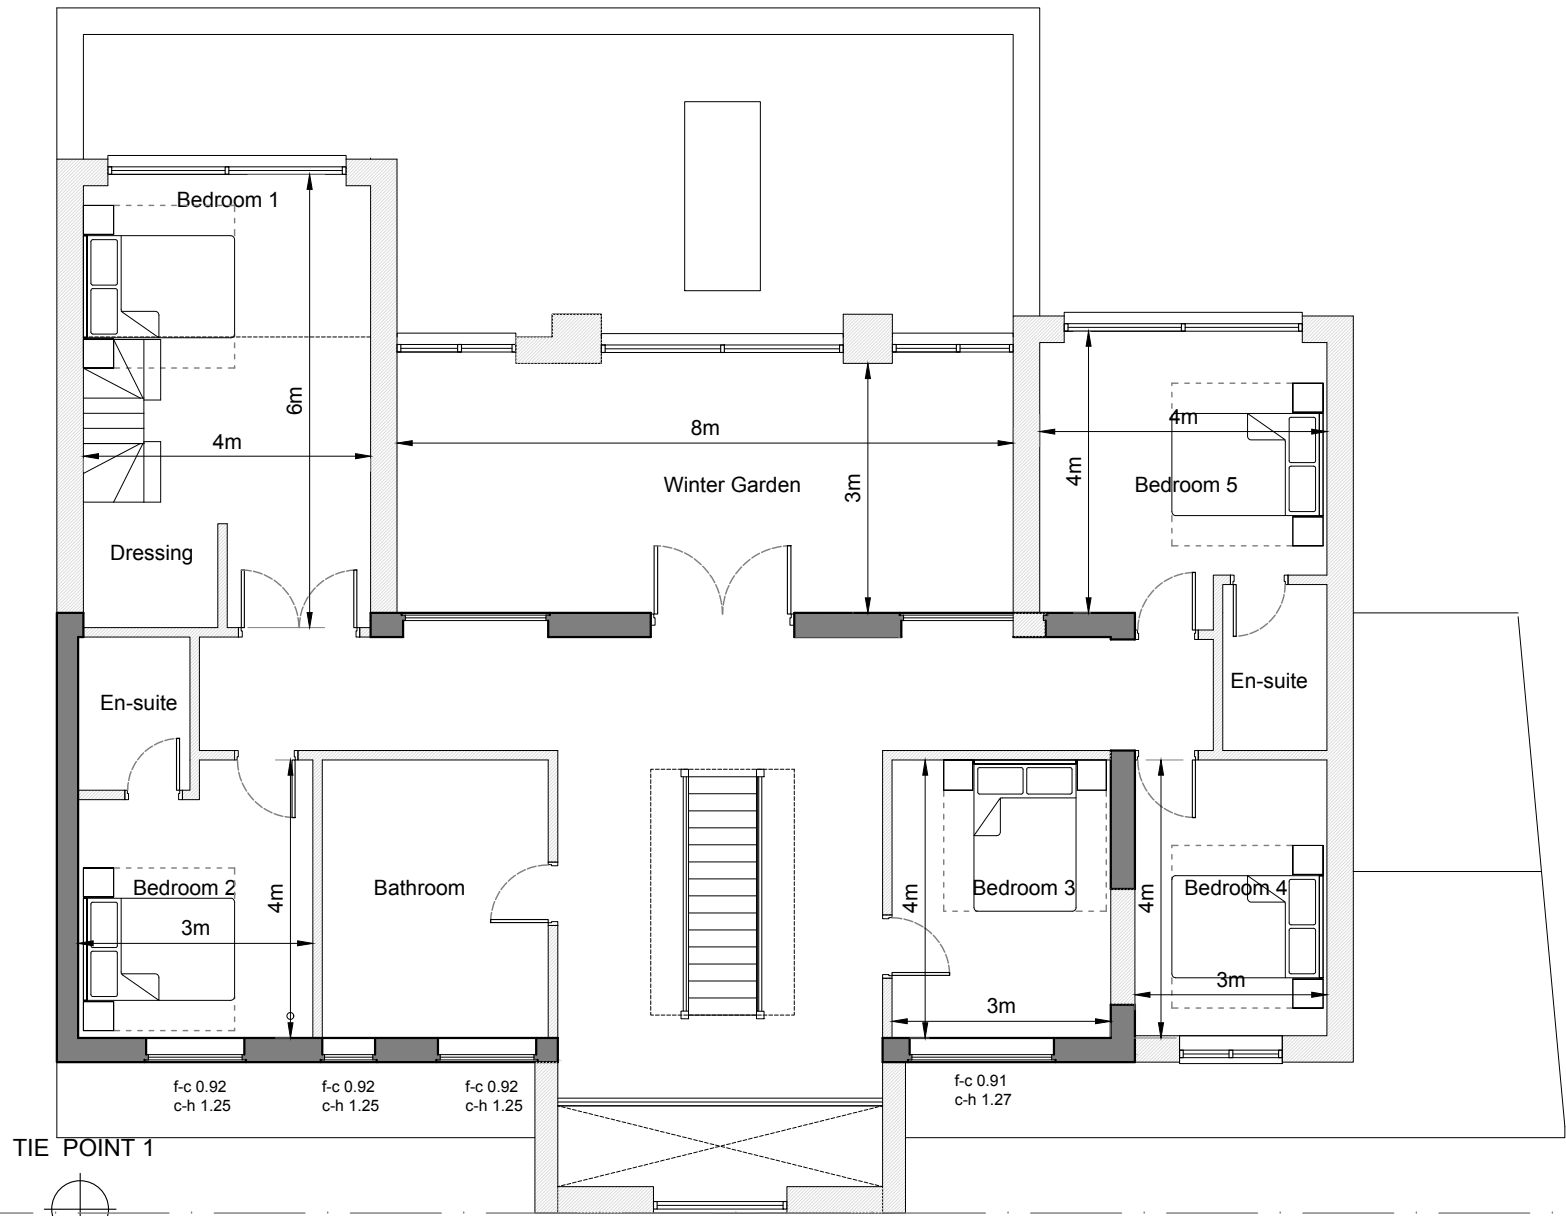


TIE POINT 1

FIRST FLOOR

revisions

This drawing should not be scaled from and written dimensions must only be taken from this drawing. All dimensions must be checked on site and any discrepancies must be reported to the architect / contract administration before proceeding.

REV	NOTE	DATE
P1	Revision to PO c'ments	25.02.25
P2	Revision to PO c'ments	02.04.25

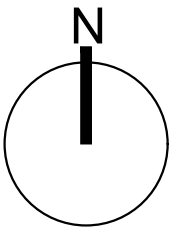

IMEX BUSINESS CENTRE
OXLEASOW ROAD
MOONS MOAT
REDDITCH
B98 0RE
T: 01527 830500
E: info@configuration-aud.co.uk

CONFIGURATION
ARCHITECTS AND URBAN DESIGNERS

project name
2 Daventry Road
Coventry
CV3 5DP
England


drawing title
Proposed First Floor Plan

drawing number / revision
0446_01_008/P2


scale
1:100 @ A3

date
06.06.2024

drawn / checked
ML / HPM

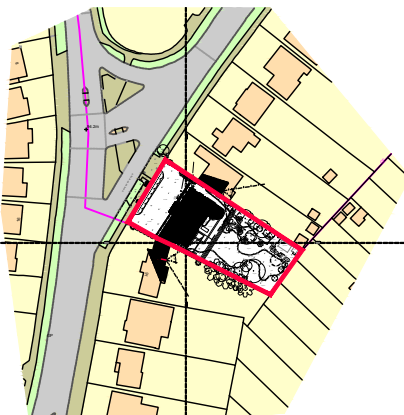


Location Plan
Scale 1:2500

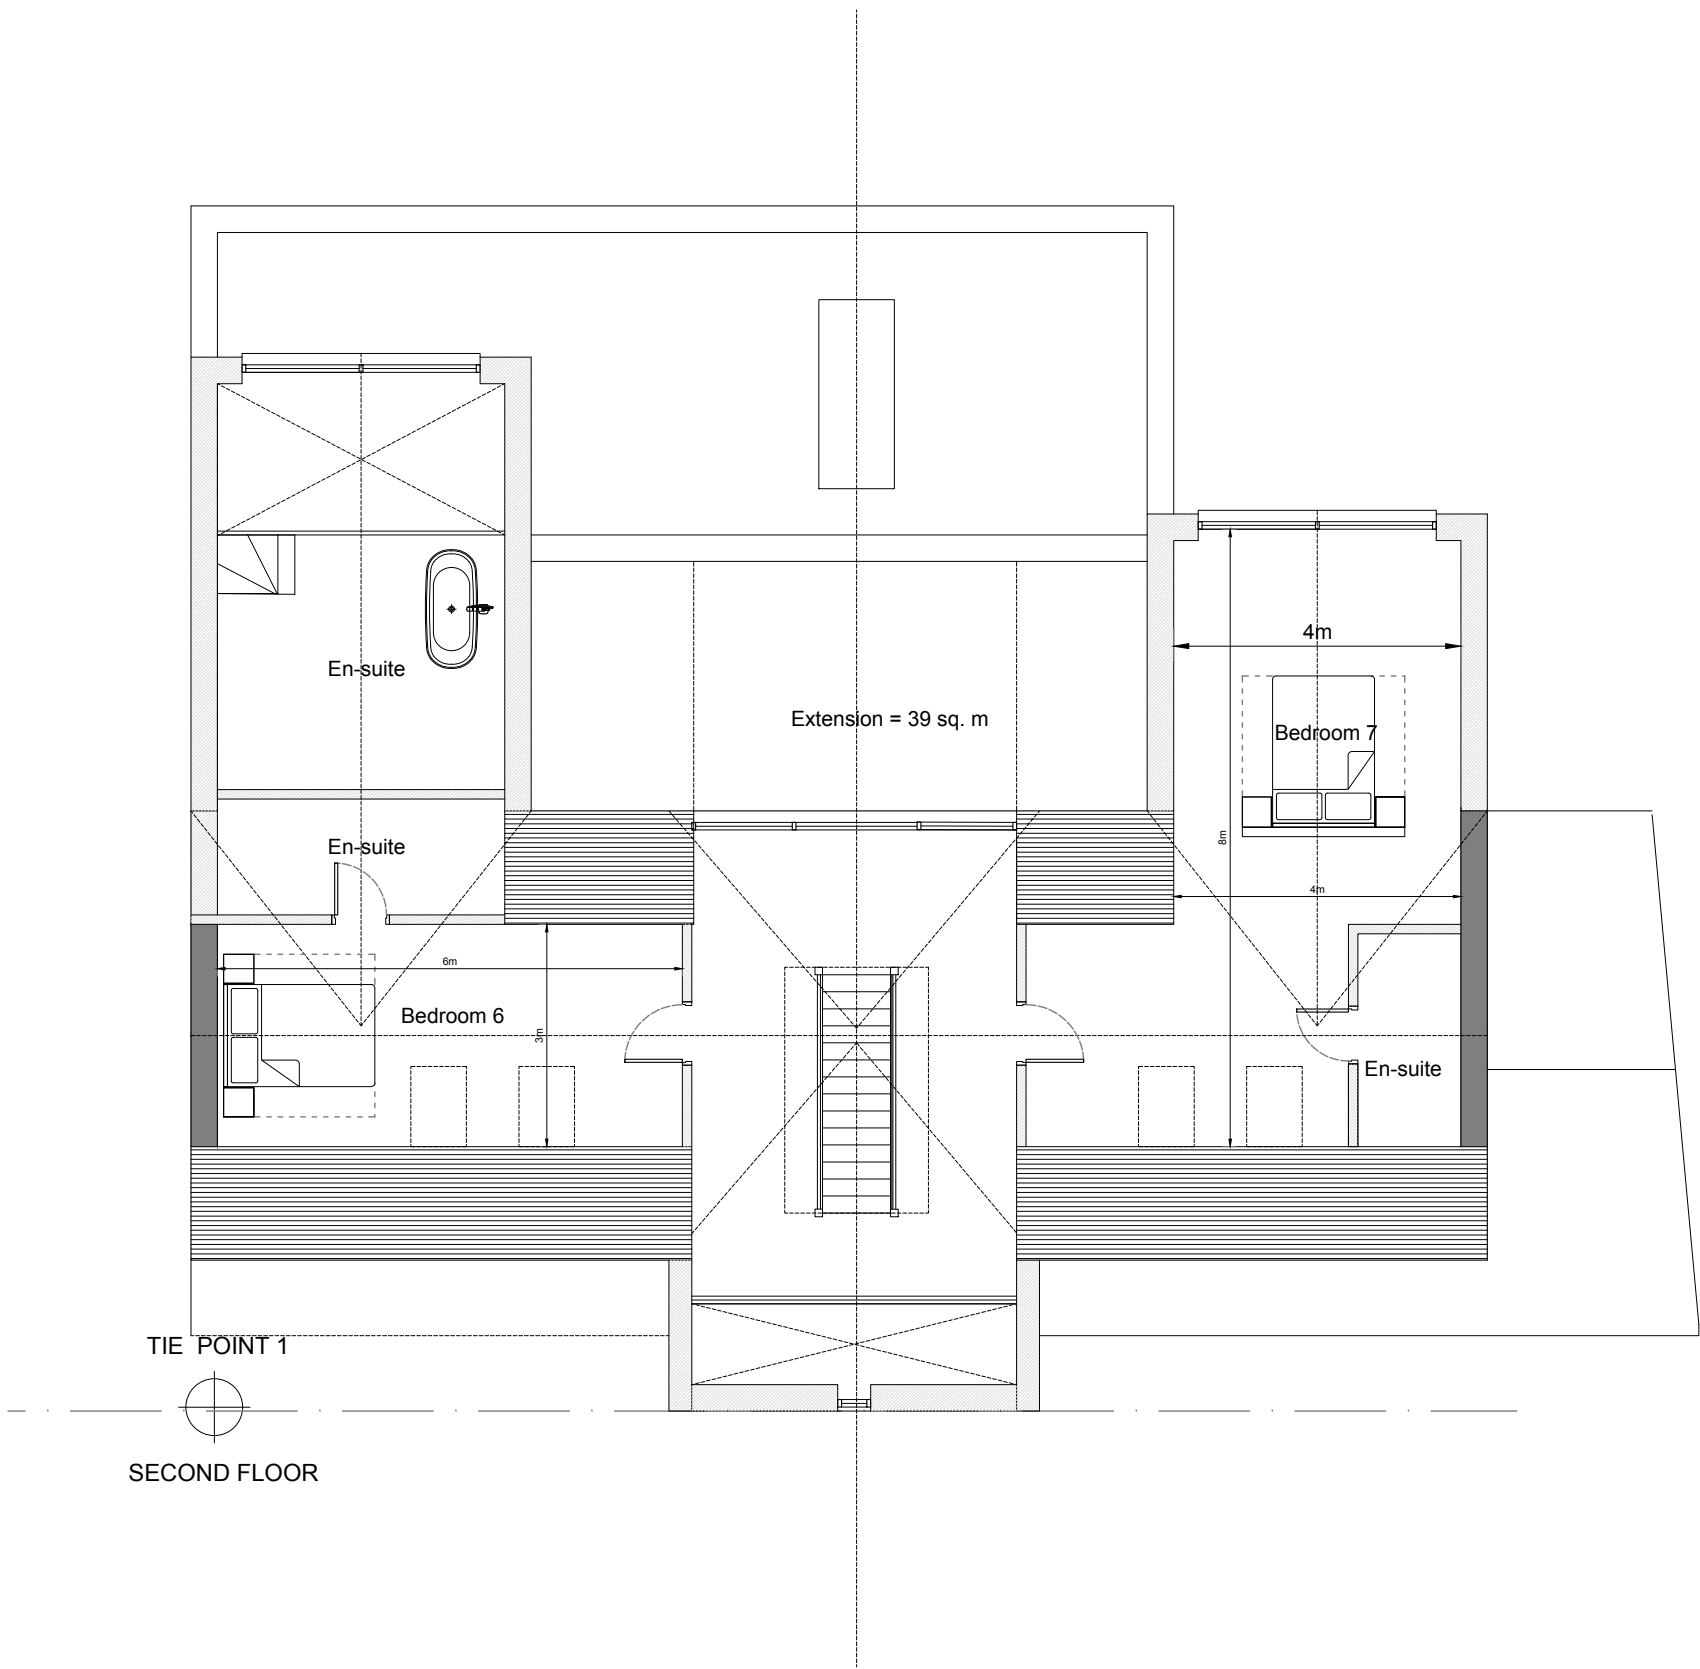

revisions

This drawing should not be scaled from and written dimensions must only be taken from this drawing. All dimensions must be checked on site and any discrepancies must be reported to the architect / contract administration before proceeding.

REV	NOTE	DATE
P1	Revision to PO c'ments	25.02.25
P2	Revision to PO c'ments	02.04.25

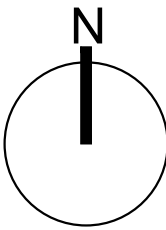

IMEX BUSINESS CENTRE
OXLEASOW ROAD
MOONS MOAT
REDDITCH
B98 0RE
T: 01527 830500
E: info@configuration-aud.co.uk

CONFIGURATION
ARCHITECTS AND URBAN DESIGNERS

project name
2 Daventry Road
Coventry
CV3 5DP
England

drawing title
Proposed Second Floor
Plan

drawing number / revision
0446_01_009/P2

scale
1:100 @ A3

date
06.06.2024

drawn / checked
ML / HPM



Elevation 1



Elevation 3

revisions		
This drawing should not be scaled from and written dimensions must only be taken from this drawing. All dimensions must be checked on site and any discrepancies must be reported to the architect / contract administration before proceeding.		
REV	NOTE	DATE
P1	Revision to PO c'ments	25.02.25
P2	Revision to PO c'ments	02.04.25

IMEX BUSINESS CENTRE
OXLEASOW ROAD
MOONS MOAT
REDDITCH
B98 0RE
T: 01527 830500
E: info@configuration-aud.co.uk

project name
2 Daventry Road
Coventry
CV3 5DP
England

drawing title
Proposed Elevations
1 & 3

drawing number / revision
0446_01_011/P2

scale
1:100 @ A3

date
06.06.2024

drawn / checked
ML / HPM

CONFIGURATION
ARCHITECTS AND URBAN DESIGNERS