

© This Drawing and the Building Works Depicted are the Copyright of ADM Studio and May Not be Reproduced or Amended Excepted by Written Permission. No Liability will be Accepted for Amendments Made by Other Persons.


All Dimensions to be Checked on Site and Architect Notified of Any Discrepancies Prior to Commencement.

Notes:


Serial Number: 269536  
Crown Copyright and Database Right 2023  
Ordnance Survey Licence 100048957  
Reproduction in Whole or in Part is Prohibited without the Prior Permission of Ordnance Survey



Location Plan at 1:1250

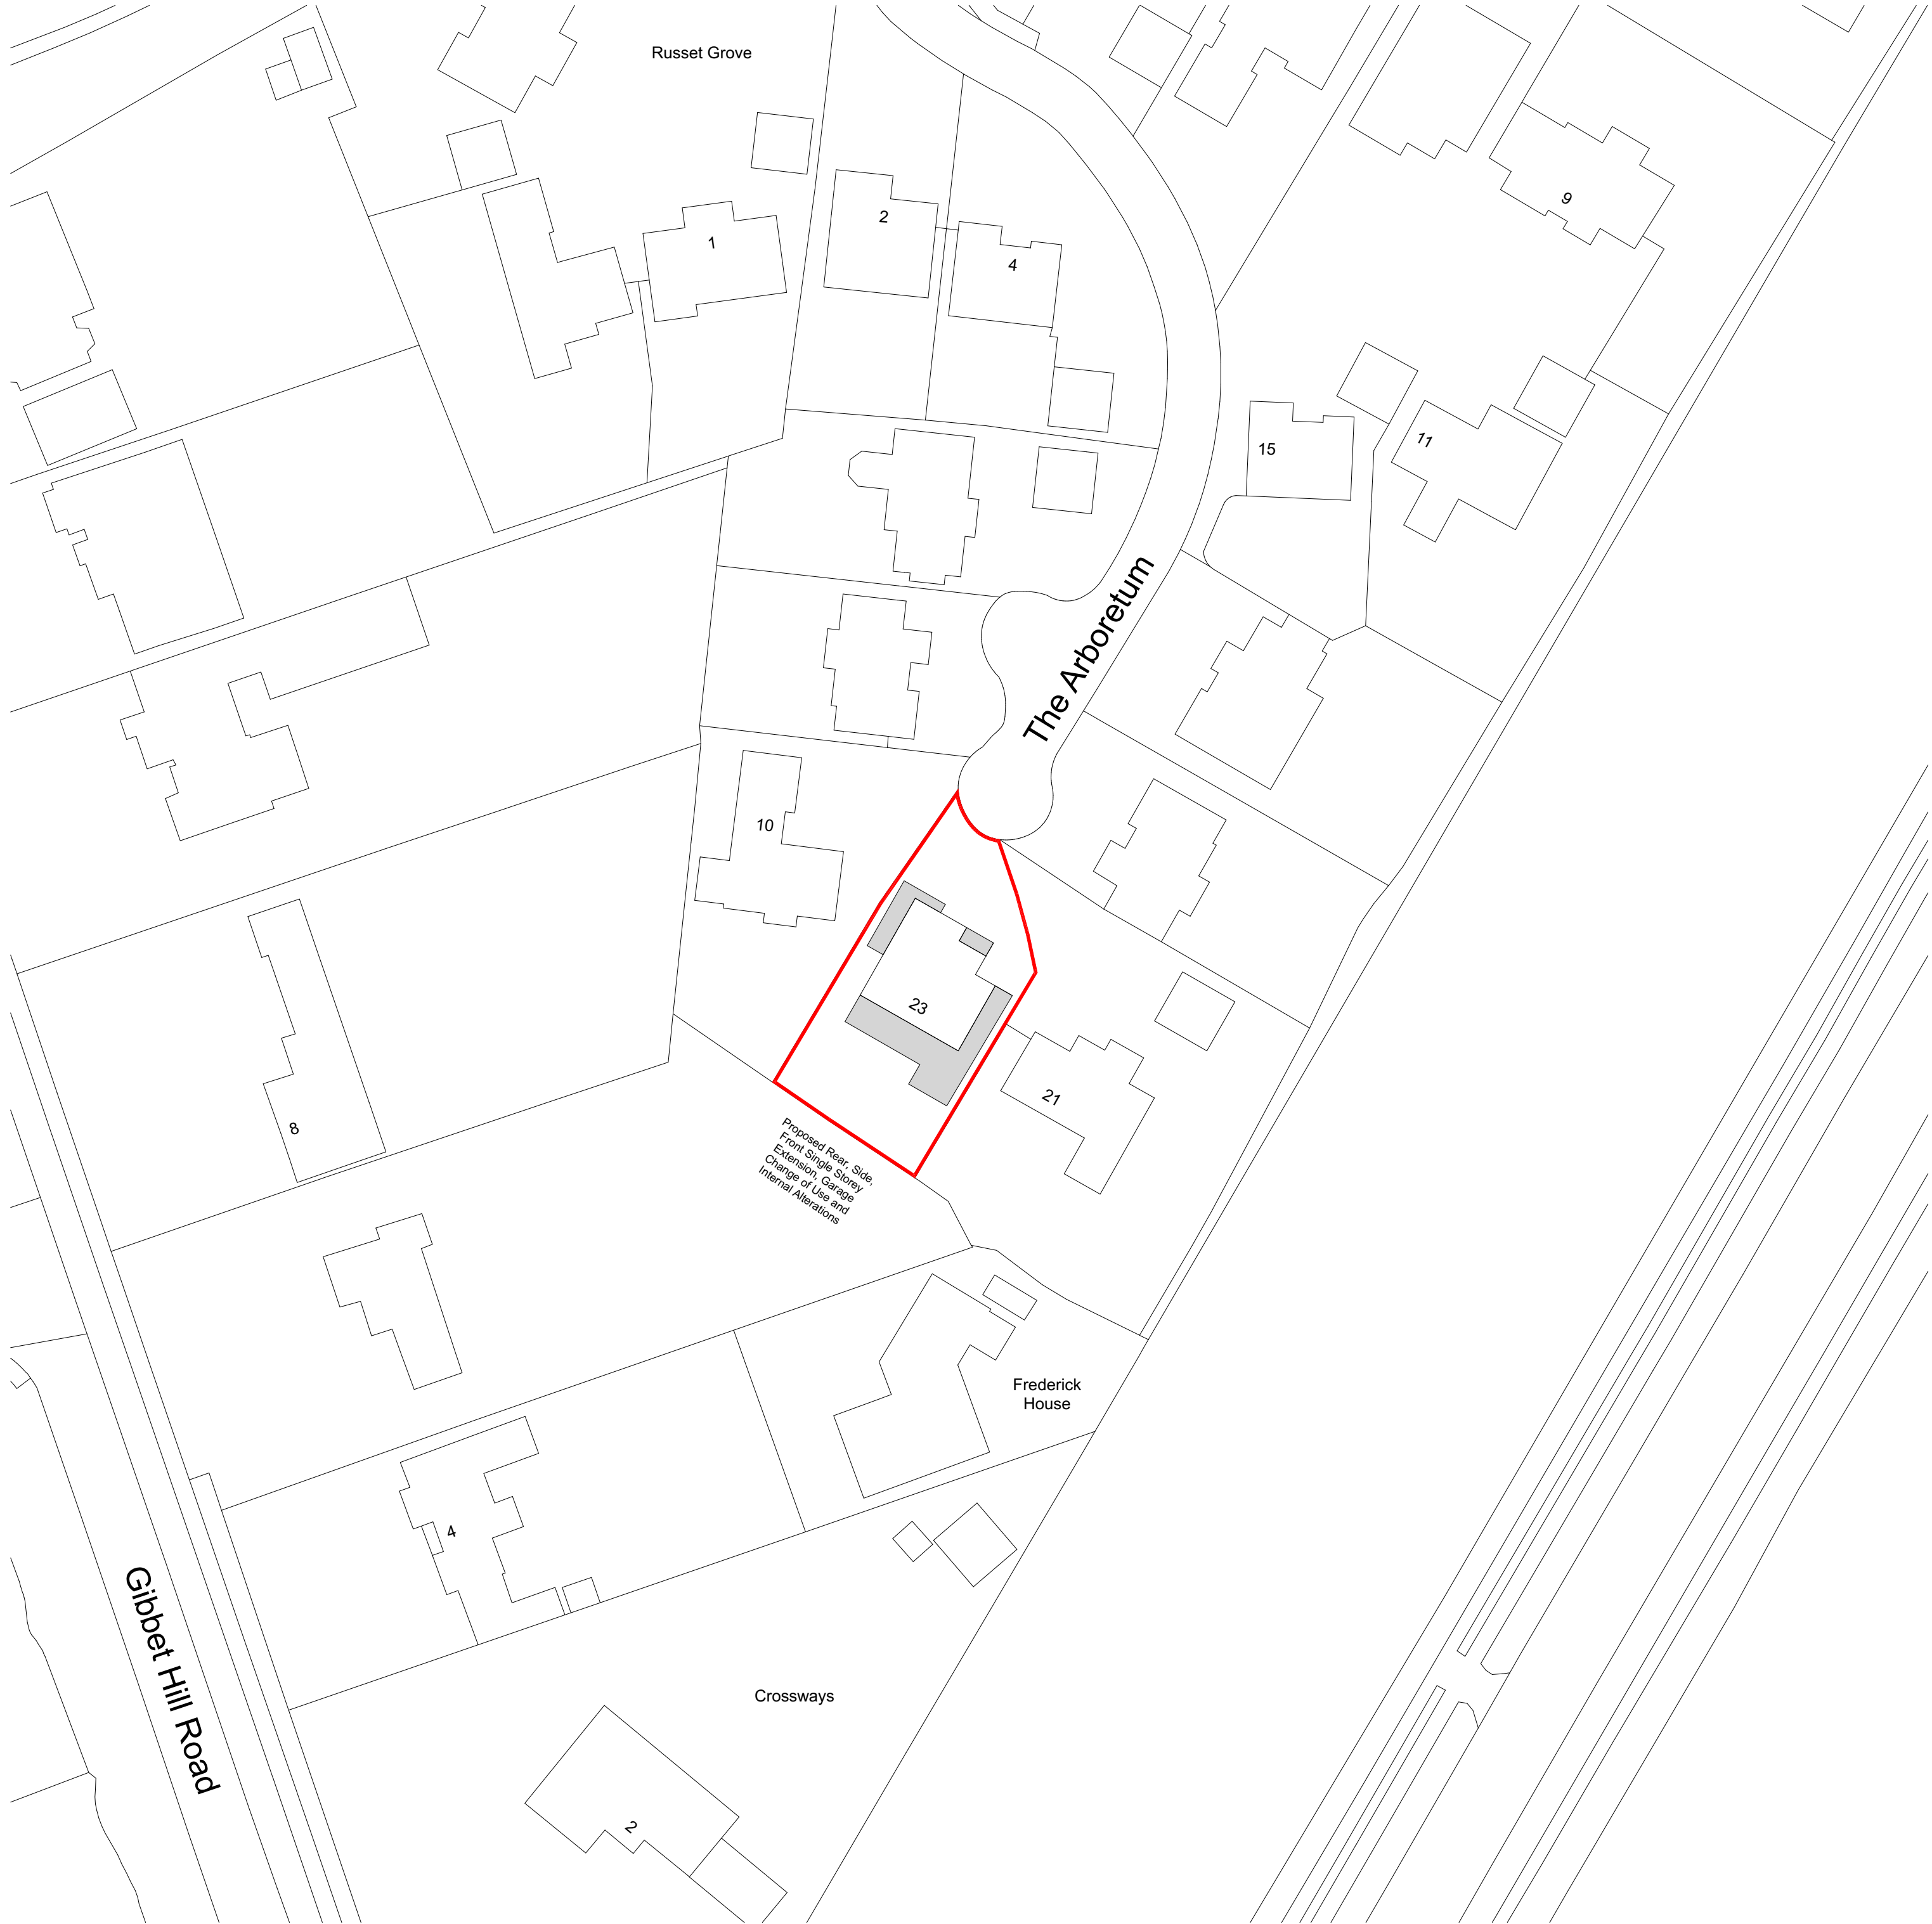

Block Plan at 1:500

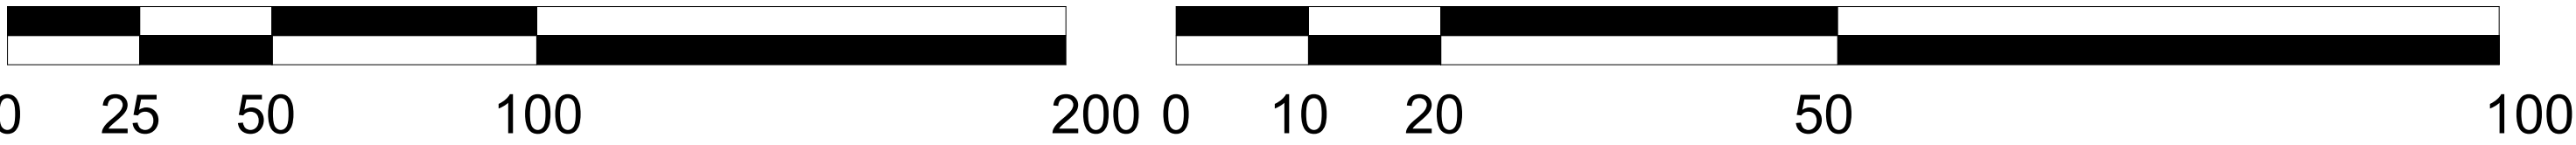

Scale Bar 1:1250

Scale Bar 1:500

C	06.03.25	Drawing Status Updated for Planning and Amendments Made to Suit Client Comments	RG	KSC
B	08.07.24	Amendments to Suit Planning Officer Comments	RG	GM
A	23.04.24	Amendments to Suit Neighbouring Property	RG	GM
Rev:	Date:	Comment(s):	Name:	Check:



ARCHITECTURE | DESIGN | MANAGEMENT

Status: **Planning**

Client: [Redacted]

Job: 23 The Arboretum, Coventry, West Midlands, CV4 7HX

Title: Block & Location Plan

Drawn: RG Date: 03.2025

Checked: KSC Scale @ A1: 1:500 & 1:1250

Job no: 23.05 Drg no: P03C

**Birmingham Office:**  
First Floor Office Suite, 271 Hagley Road, Edgbaston. B16 9NB  
T: 0121 238 3263 E: info@admstudio.co.uk  
[www.admstudio.co.uk](http://www.admstudio.co.uk)



N  
NW  
W  
SW  
S  
SE  
E

© This Drawing and the Building Works Depicted are the Copyright of ADM Studio and May Not be Reproduced or Amended Excepted by Written Permission. No Liability will be Accepted for Amendments Made by Other Persons.

All Dimensions to be Checked on Site and Architect Notified of Any Discrepancies Prior to Commencement.

General:

Existing Walls

Proposed Walls

Materials:

Brickwork

Roof Tiles

Grass

Brick Paving (Driveway)

Garden Slabs


Gravel



Proposed Ground Floor Plan (with Surrounding Site)




Proposed First Floor Plan

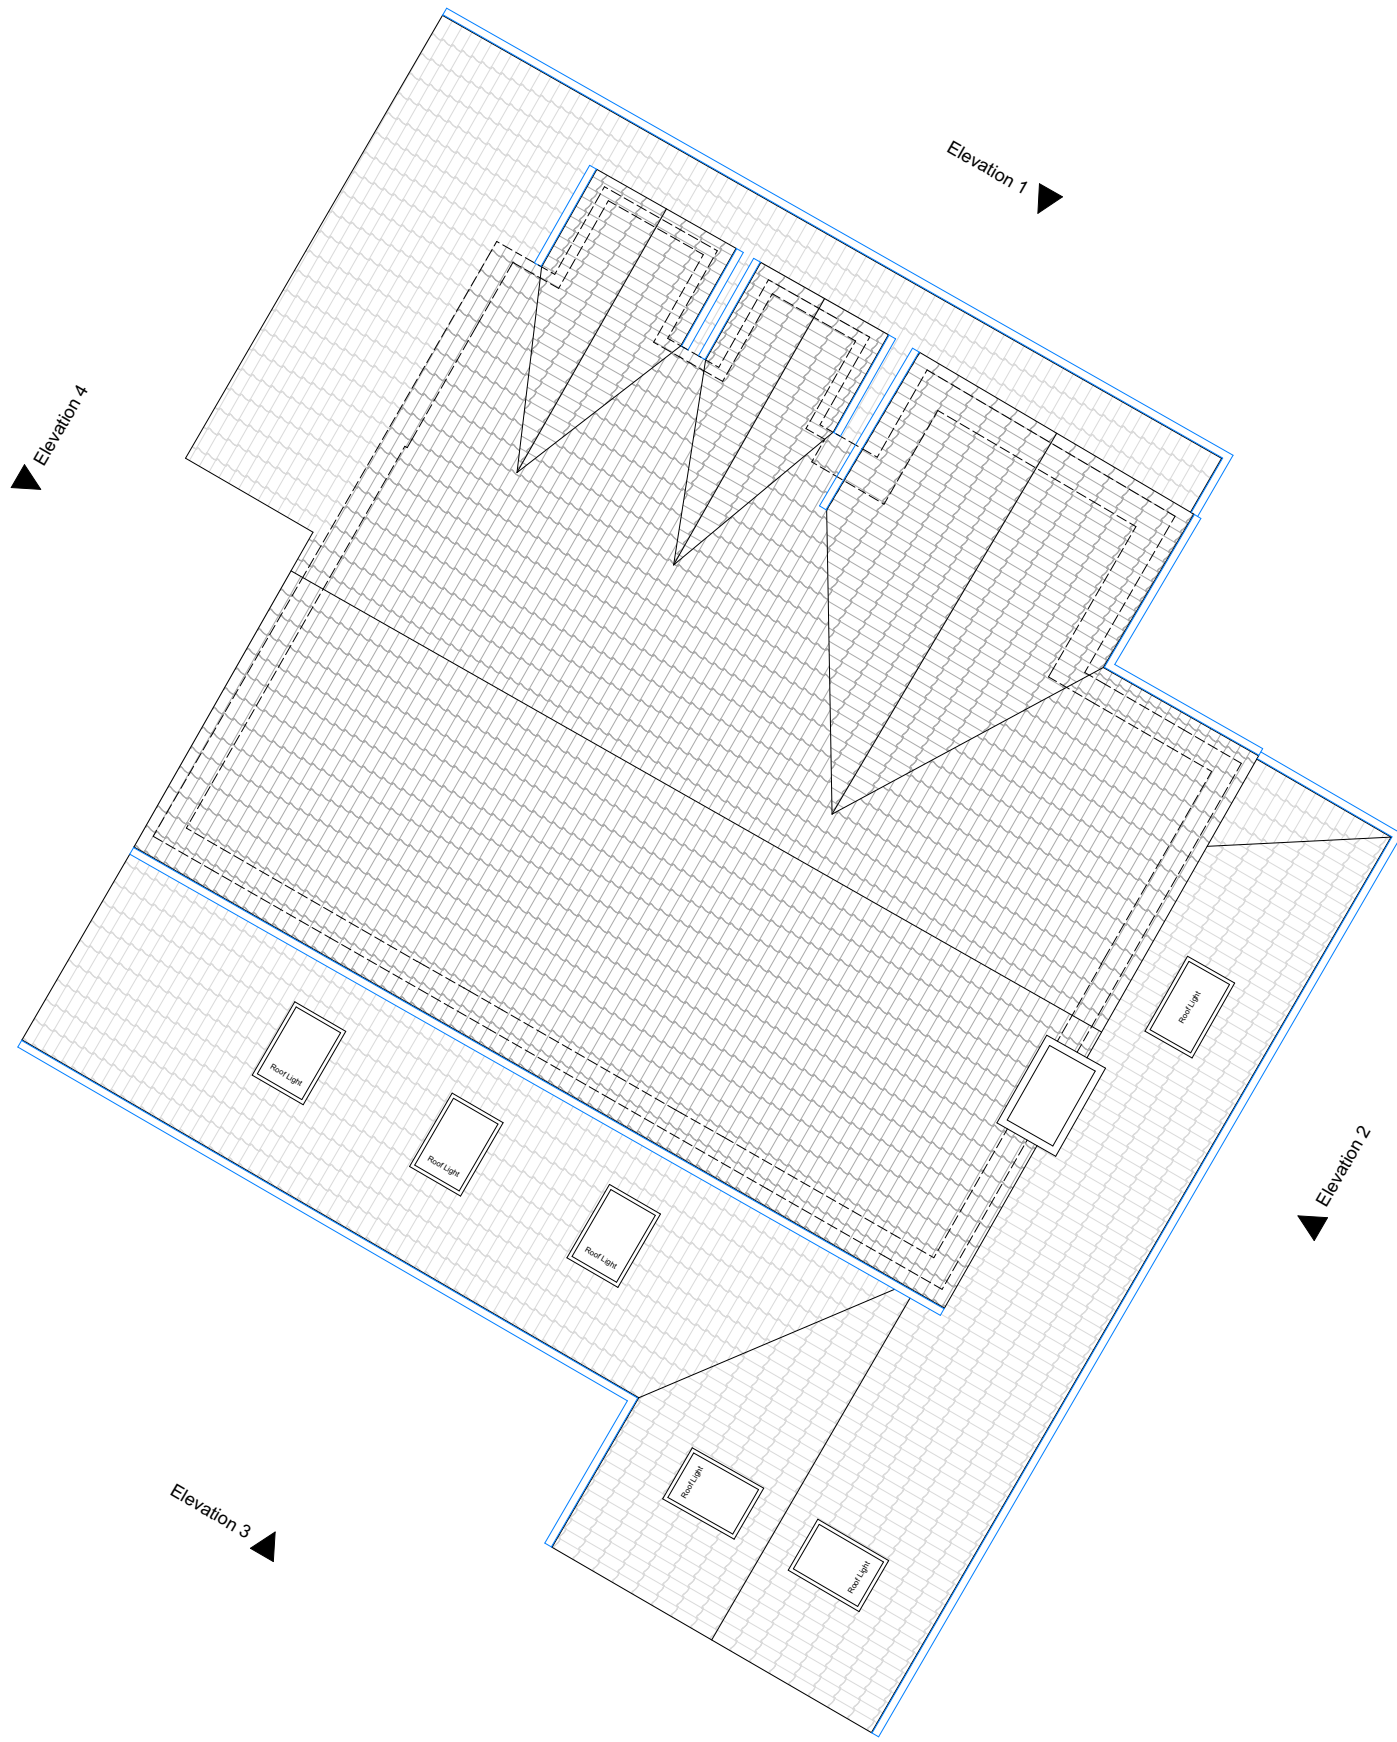


Proposed Roof Plan




Proposed Elevation 1

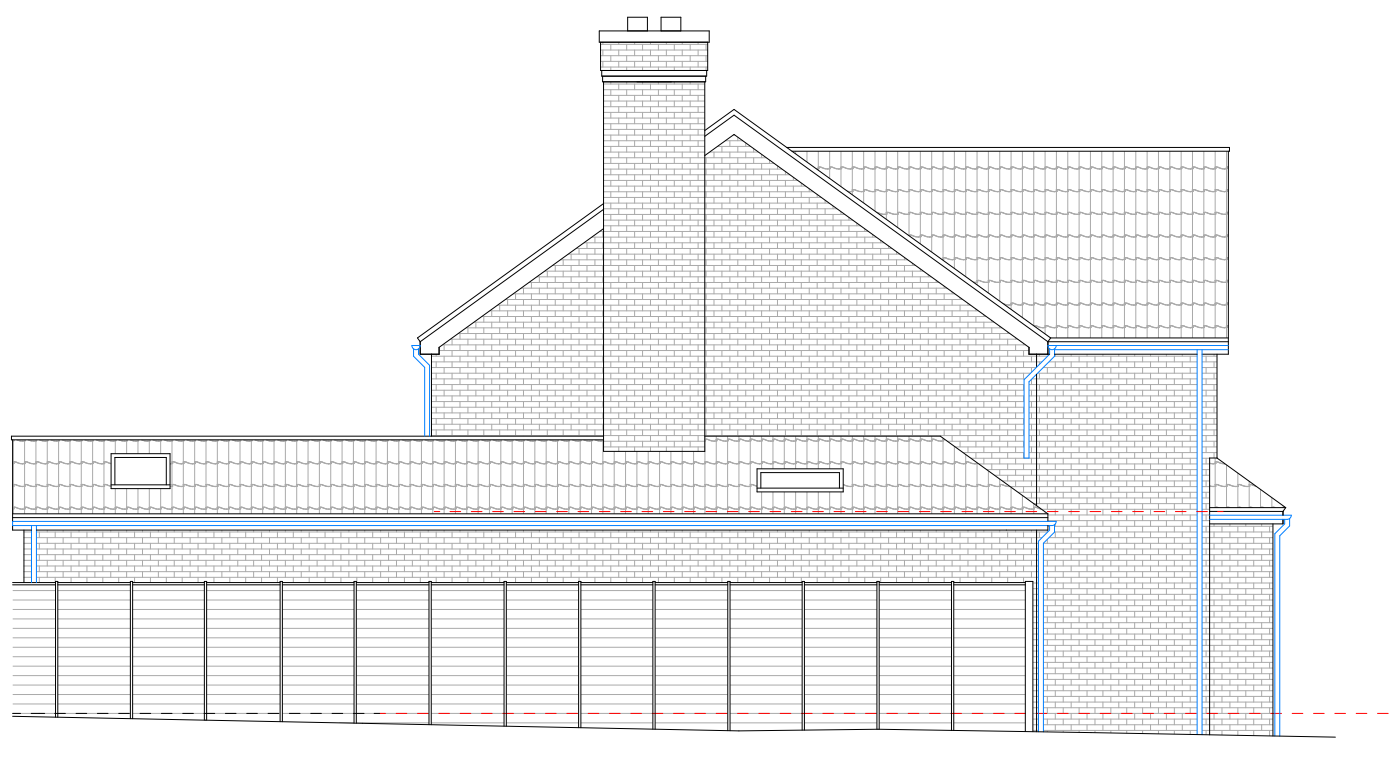

Proposed Elevation 2

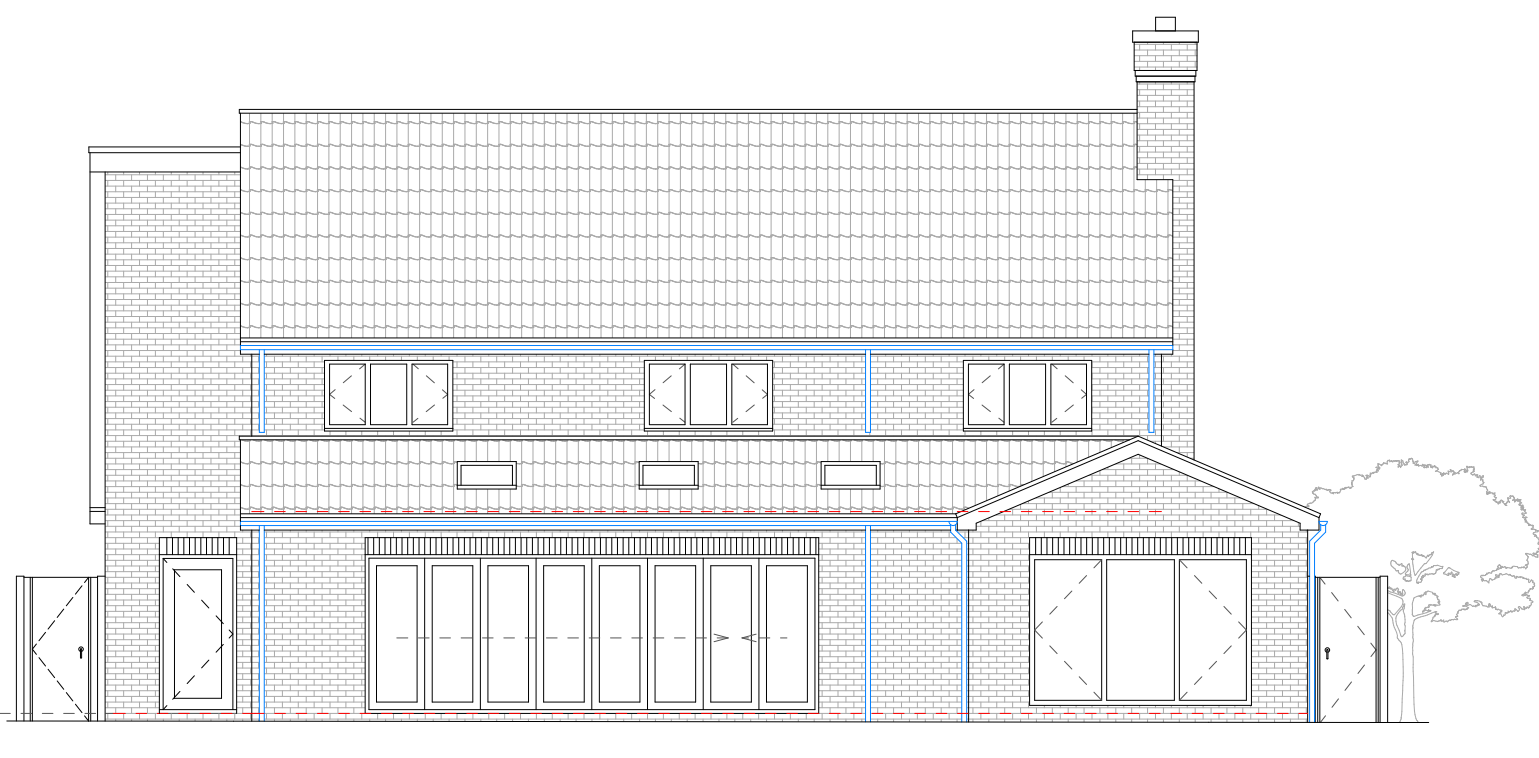

Proposed Elevation 3

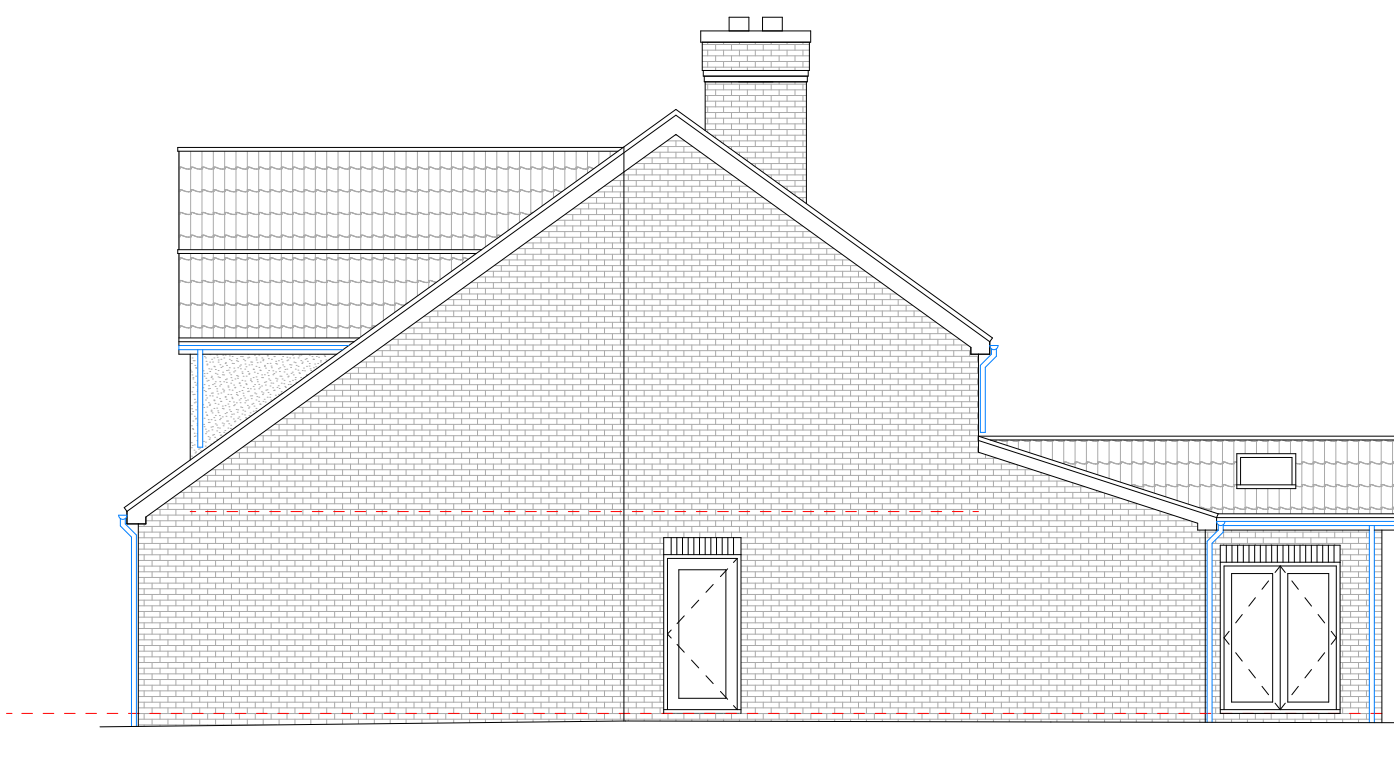

Proposed Elevation 4

M	05.2025	Layout Updated Following Client Comments.	RG	GM
L	05.2025	Layout Updated Following Client Comments.	RG	GM
K	05.2025	Layout Updated Following Planning Officer Comments.	RG	GM
J	03.2025	Layout Updated Following Planning Officer Comments.	RG	KSC
H	03.2025	Drawing Status Updated for Planning and Amendments. RG Made to Suit Client Comments.	RG	KSC
G	07.2024	Drawing Status Updated for Planning and Amendments. RG Made to Suit Additional Planning Officer Comments.	RG	GM
F	07.2024	Drawing Status Updated for Planning and Amendments. RG Made to Suit Additional Planning Officer Comments.	RG	GM
E	03.2024	Drawing Status Updated for Planning and Amendments. RG Made to Suit Additional Client Comments.	RG	GM
D	12.2023	Drawing Status Updated for Planning and Amendments. RG Made to Suit Additional Client Comments.	RG	GM
C	12.2023	Drawing Status Changed to Planning and Amendments. RG Made to Suit Pre Application Comments from Planning Officer.	RG	GM
B	08.2023	Drawing Status Changed to 'Pre-App'	KSC	GM
A	07.2023	Amendments Made Following Client's Comments and Internal Dimensions Introduced.	KSC	GM
Rev:	Date:	Comment(s):	Name:	Check:



ARCHITECTURE | DESIGN | MANAGEMENT

Status: **Planning**

Client: Mr Krishnasamy Sivakumar

Job: 23 The Arboretum, Coventry, West Midlands, CV4 7HX

Title: Proposed Floor Plans & Elevations

Drawn: RG Date: 05.2025

Checked: GM Scale @ A0: 1:100


Job no: 23.05 Drg no: P01 M

**Birmingham Office:**

First Floor Office Suite, 271 Hagley Road, Edgbaston. B16 9NB

T: 0121 238 3263 E: info@admstudio.co.uk

[www.admstudio.co.uk](http://www.admstudio.co.uk)

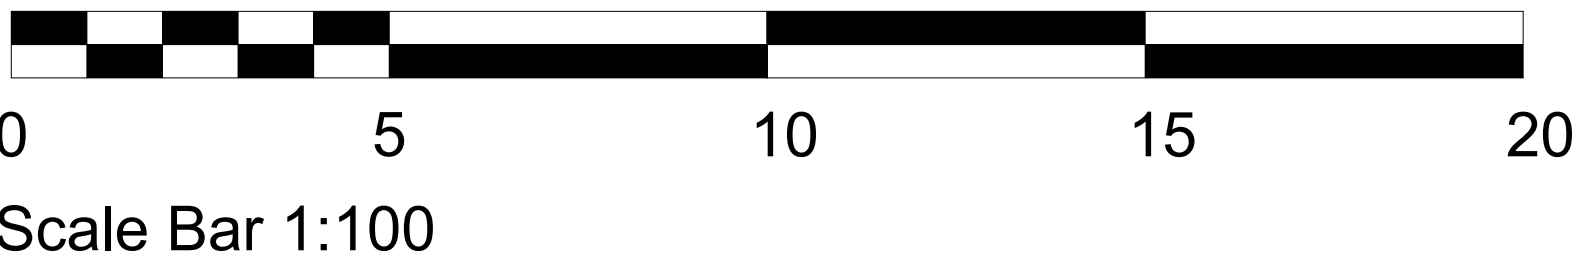



N

NE

E

SE

S

SW

W

NW

© This Drawing and the Building Works Depicted are the Copyright of ADM Studio and May Not be Reproduced or Amended Excepted by Written Permission. No Liability will be Accepted for Amendments Made by Other Persons.

All Dimensions to be Checked on Site and Architect Notified of Any Discrepancies Prior to Commencement.

General:

Existing Walls

Materials:

Existing Brickwork

Existing Roof Tiles/Hanging Tiles

Abbreviations:

IFL

Internal Floor Level

CEL

Ceiling Level

DL

Door Level

BSL

u/s Beam Level

RWP

Rainwater Pipe

h

Window Head Level

c

Window Cill Level

MH

Manhole

BT




BT Manhole

TR

Trees Reference

C/B

Close Boarded Fence

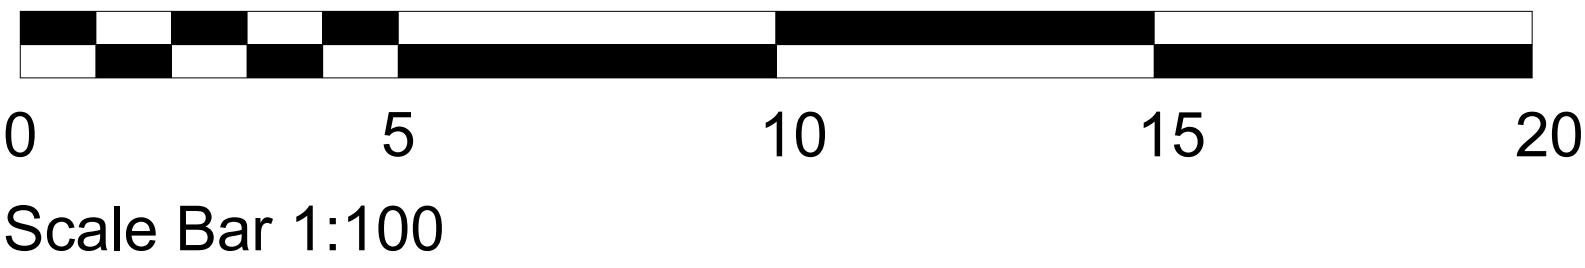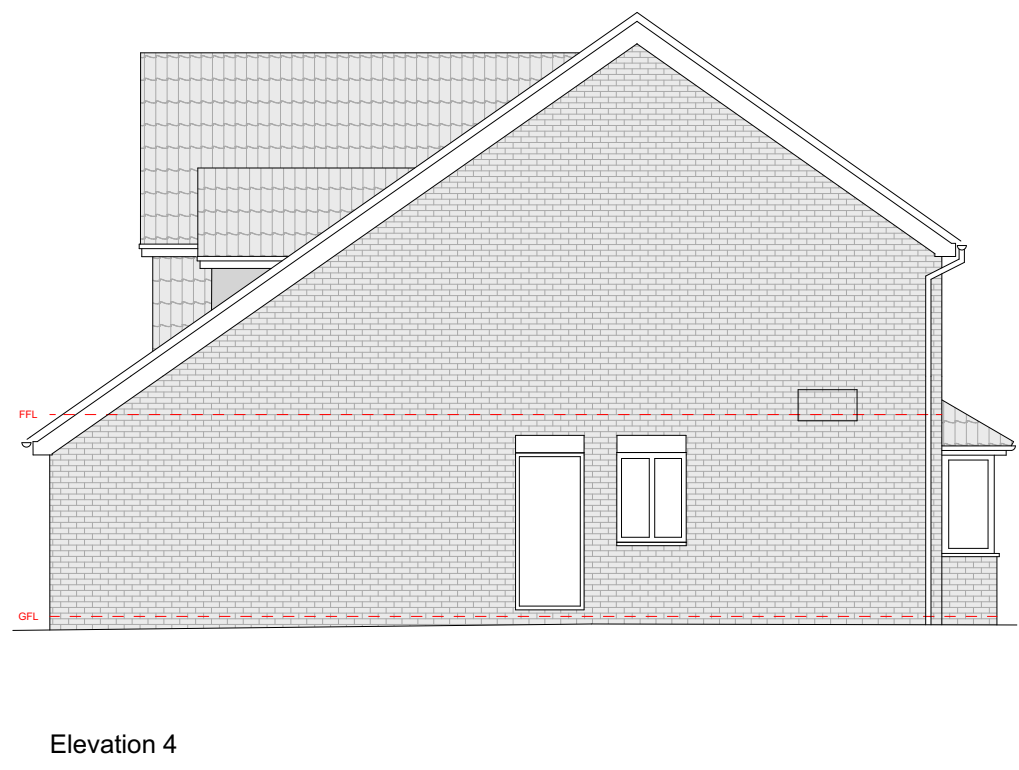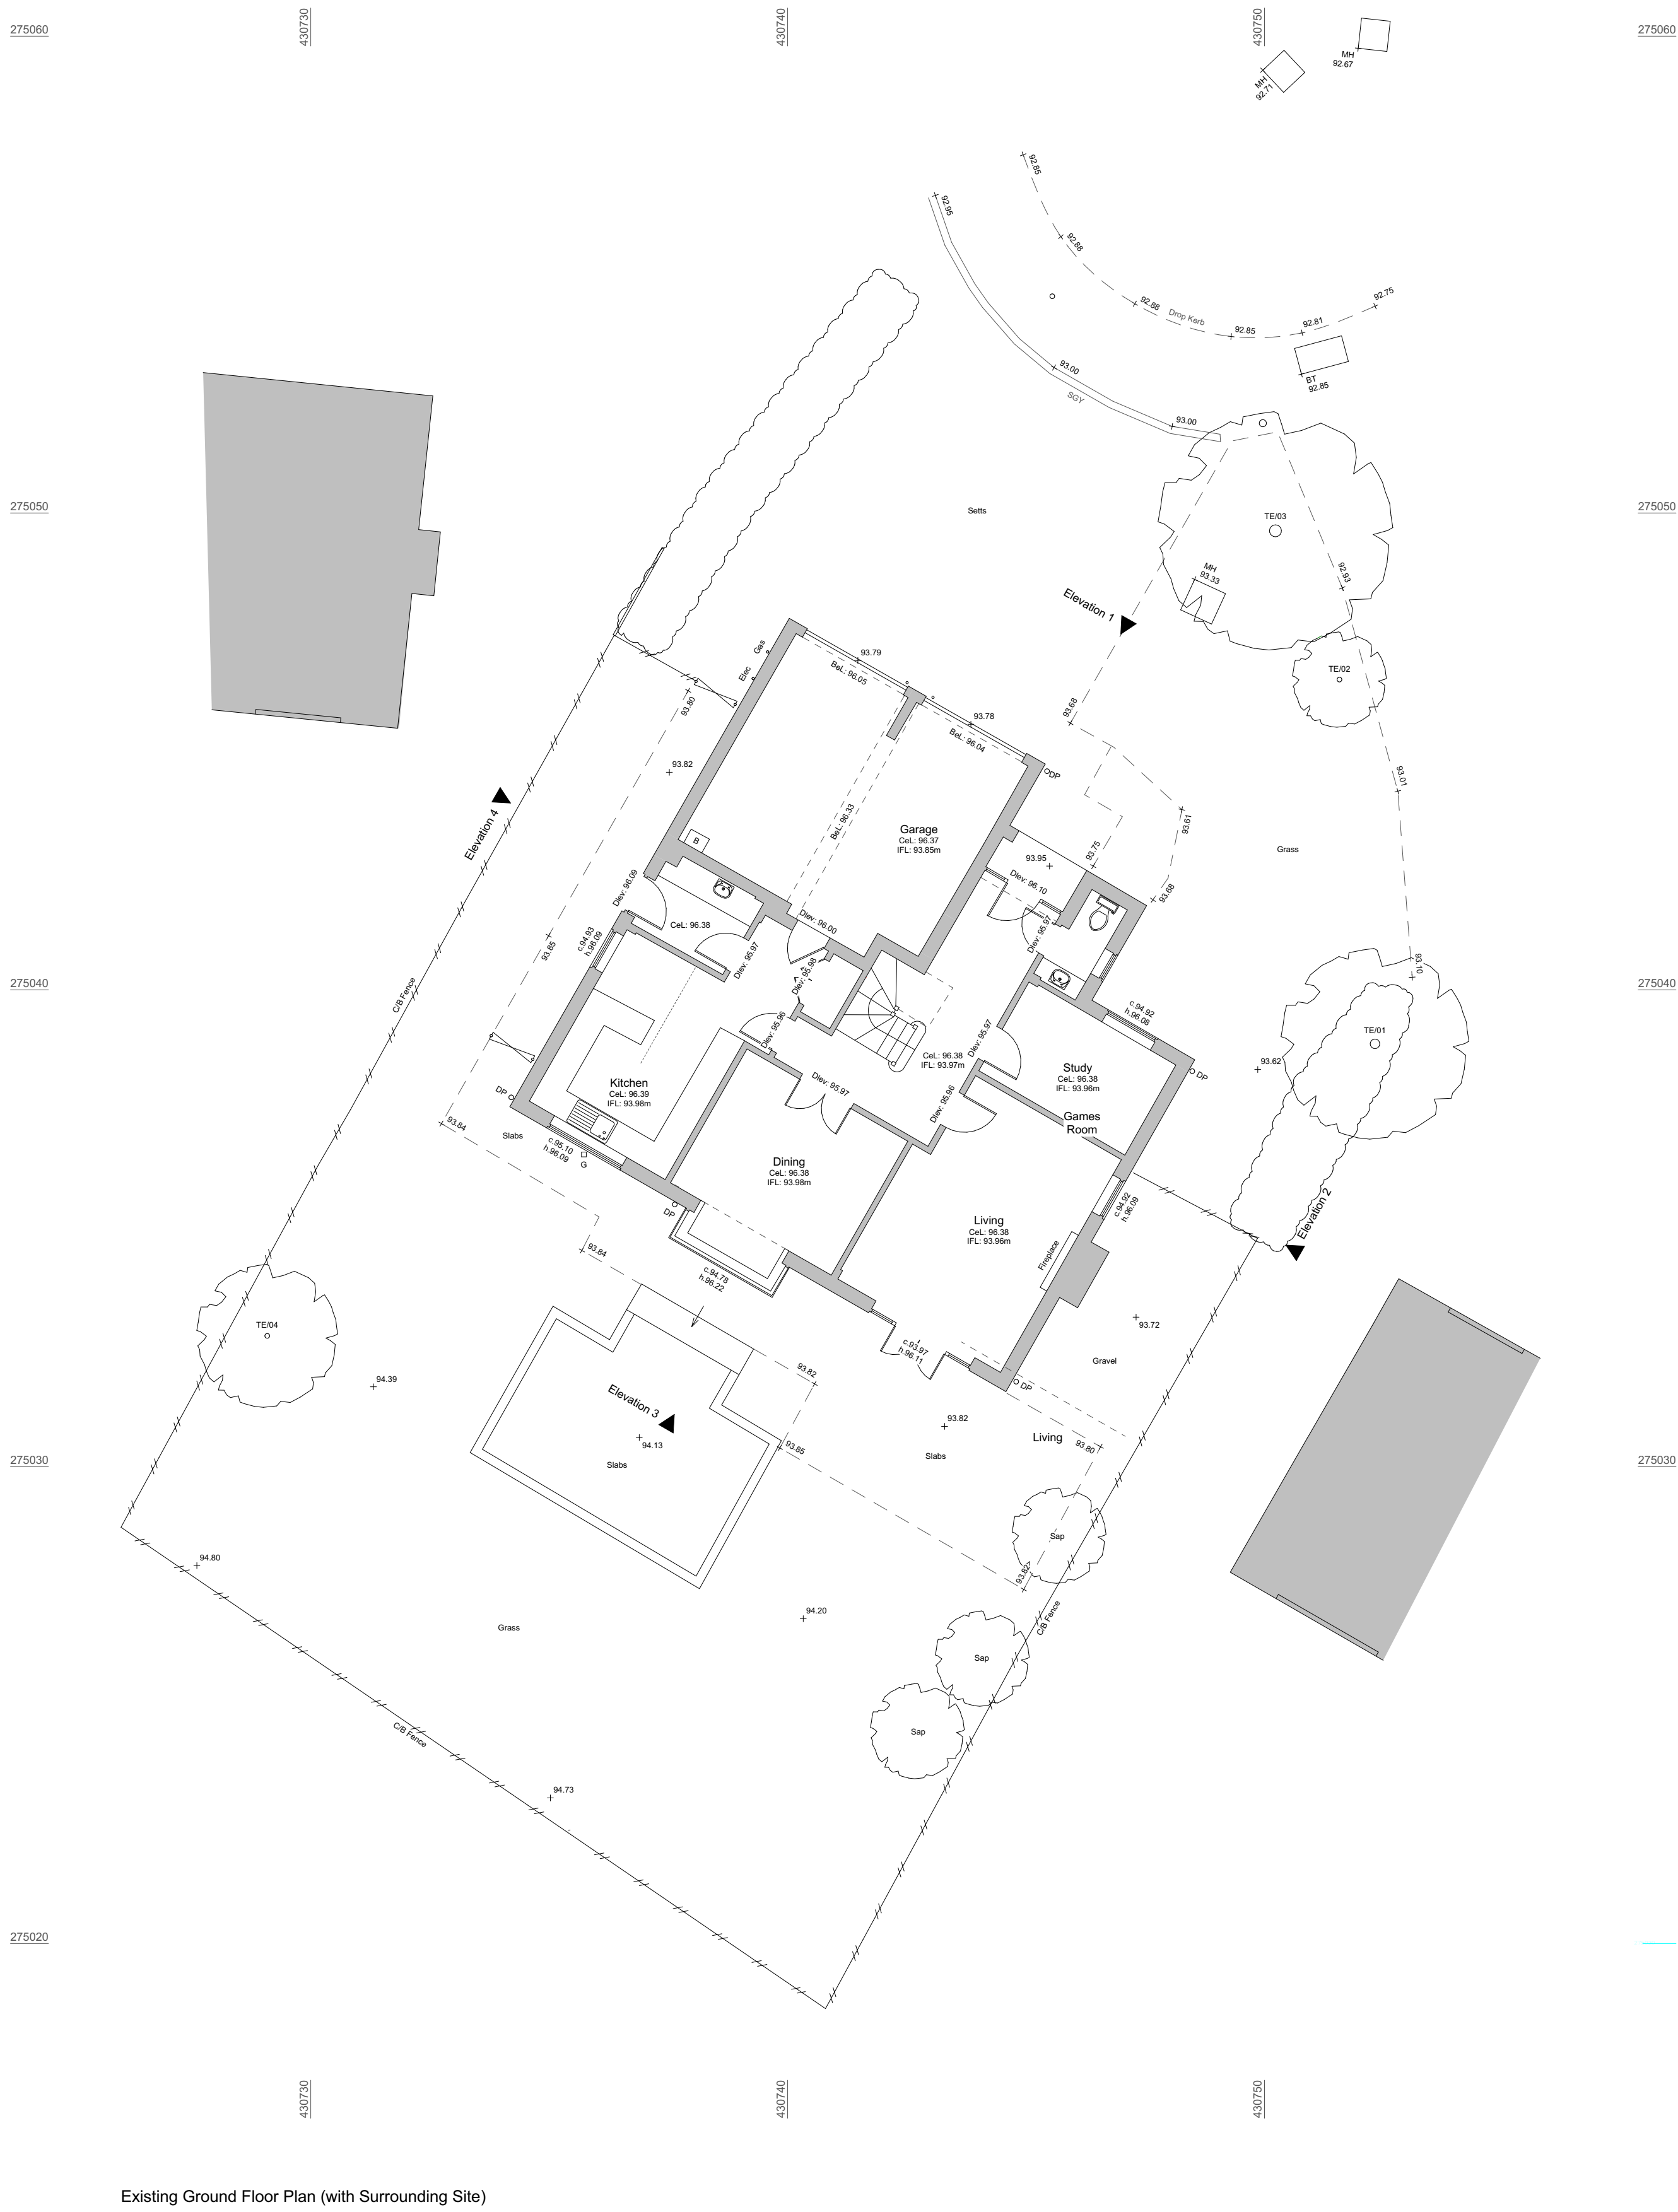

Rev:    Date:    Comment(s):    Name:    Check:

ADM  
STUDIO

ARCHITECTURE

DESIGN

MANAGEMENT

Status:

Planning

Client:

Job:

23 The Arboretum, Coventry, West Midlands, CV4 7HX

Title:

Existing Floor Plans & Elevations

Drawn:

KSC

Date:

04.2023

Checked:

GM

Scale @ A0:

1:100

Job no:

23.05

Drg no:

P02

Birmingham Office:

First Floor Office Suite, 271 Hagley Road, Edgbaston. B16 9NB

T: 0121 238 3263    E: info@admstudio.co.uk

www.admstudio.co.uk