


APPENDIX 1: CORPUS CHRISTI PRIMARY SCHOOL

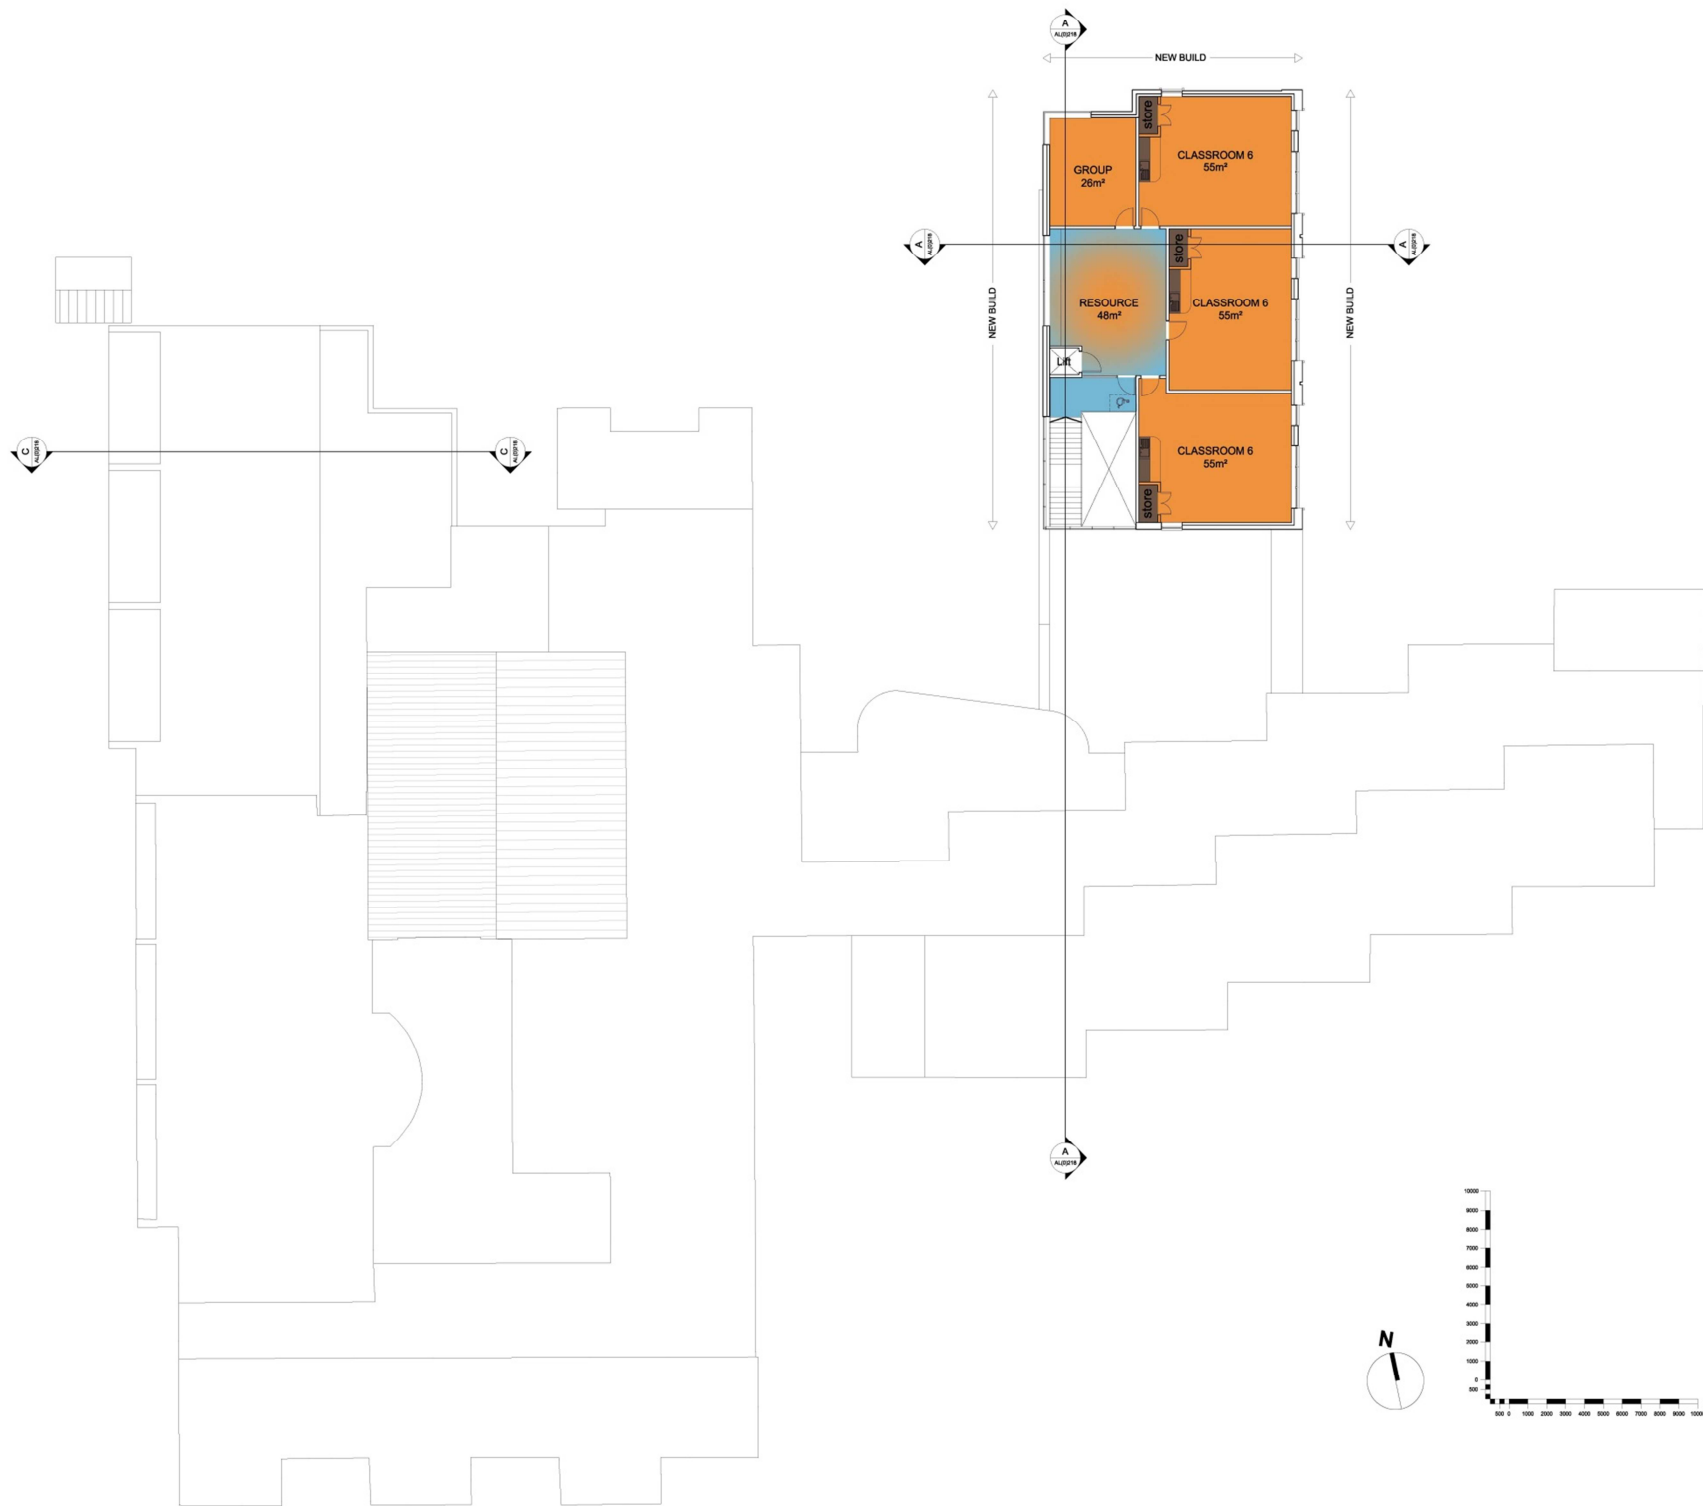



APPENDIX 2: HOLLYFAST PRIMARY SCHOOL



General Note:
 This drawing is a preliminary design. It is subject to the Architect and Engineer's approval and is not to be used for construction purposes. All dimensions shall be in millimeters unless otherwise stated. The Architect and Engineer shall be responsible for the accuracy of the information provided in this drawing.
 Do NOT SCALE OFF THIS DRAWING - IF IN DOUBT ASK.
 Drawings based on survey information received, copies available on request.
 All drawings to be made in accordance with the current British Standards (BS) and other relevant standards and specifications.
 Details of construction, materials, and finishes to be agreed with the Client.

- Details of construction, materials, and finishes to be agreed with the Client.
- Details of construction, materials, and finishes to be agreed with the Client.

B	PLANNING ISSUE	08	27.06.2015
A	Construction Phase coordination with	08	23.06.2015
A	PREP ISSUE	06	16.06.15
Rev:	Drawn	By: CMA	Checked

AssociatedArchitects

1 Street, Street Place, The Mallows
 Birmingham, B1 1AA
 T: +44 (0)121 222 8888
 F: +44 (0)121 222 8889
 www.associatedarchitects.co.uk

Client:
COVENTRY CITY COUNCIL

Project:
**CCPF 2014 Phase 2
 HOLLYHAST PRIMARY SCHOOL**

Drawing Title:
PROPOSED FIRST FLOOR PLAN

Scale: 1:100

Status:
PLANNING

This drawing is copyright of Associated Architects LLP.
 It is not to be used for any other purpose without the written consent of the Architect and Engineer.





Hollyfast Primary School

APPENDIX 3: LITTLE HEATH PRIMARY SCHOOL



Little Heath Primary School



Little Heath Primary School

APPENDIX 4: PARK HILL PRIMARY SCHOOL





APPENDIX 5: WHITLEY ABBEY PRIMARY SCHOOL



B	PLANNING	KCFP	27.06.13
A	UPDATED TO REF FURNISH	KCFP	05.06.13
X	FINAL ISSUE	KCFP	05.06.13
Rev	Details	By/CHK	Date

AssociatedArchitects




Client
COVENTRY CITY COUNCIL

Project
CYP 2014 PHASE II

Building No.
WHITLEY ABBEY PROPOSED GROUND FLOOR



Scale: 1:100
 Date:
PLANNING

This drawing is copyright of Associated Architects LLP.
 No part of this drawing may be reproduced or transmitted in any form or by any means electronic, mechanical, photocopying, recording, or by any information storage and retrieval system, without the prior written permission of Associated Architects LLP.

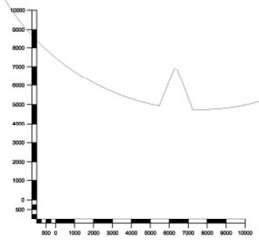

KS1 PLAY AREA



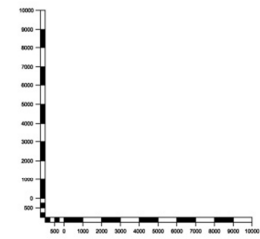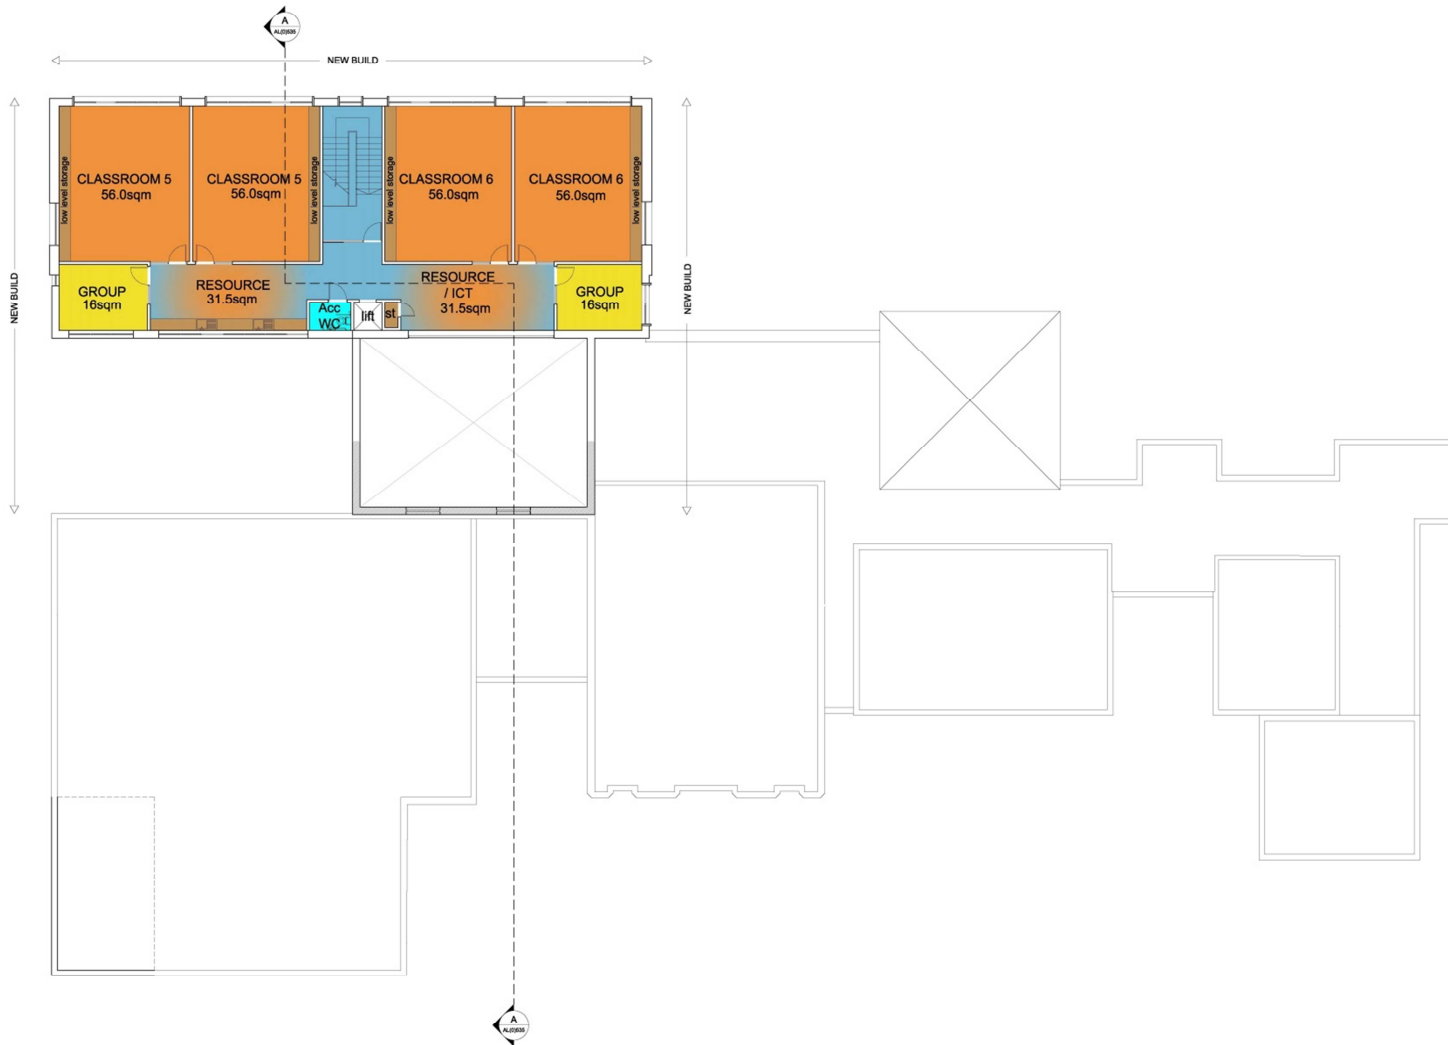

Client Name:

A	PLANNING	KCP	27.06.13
Z	FIRST FLOOR		
Rev	Details	By / Ck	Date

AssociatedArchitects

1 Silver Street Plaza - The Hub
 Birmingham B1 1SD
 T +44 (0)121 224 8888
 E info@associated-architects.co.uk
 www.associated-architects.co.uk

Client: COVENTRY CITY COUNCIL

Project: CIPPO14 Phase 2 - WHITLEY ABBEY PRIMARY

Drawing Title: PROPOSED FIRST FLOOR PLAN

Scale: 1:100

Sheet: PLANNING

This drawing is copyright of Associated Architects LLP. Do not make any alterations. Make a copy of this drawing only. Contact us for any further information or to discuss any queries.

3270 AL(0)532

Associated Architects Limited, a company limited by guarantee. Registered in England No. 04282828



