


The Watcombe Centre, Coventry.

Scale at A4 1 : 1250

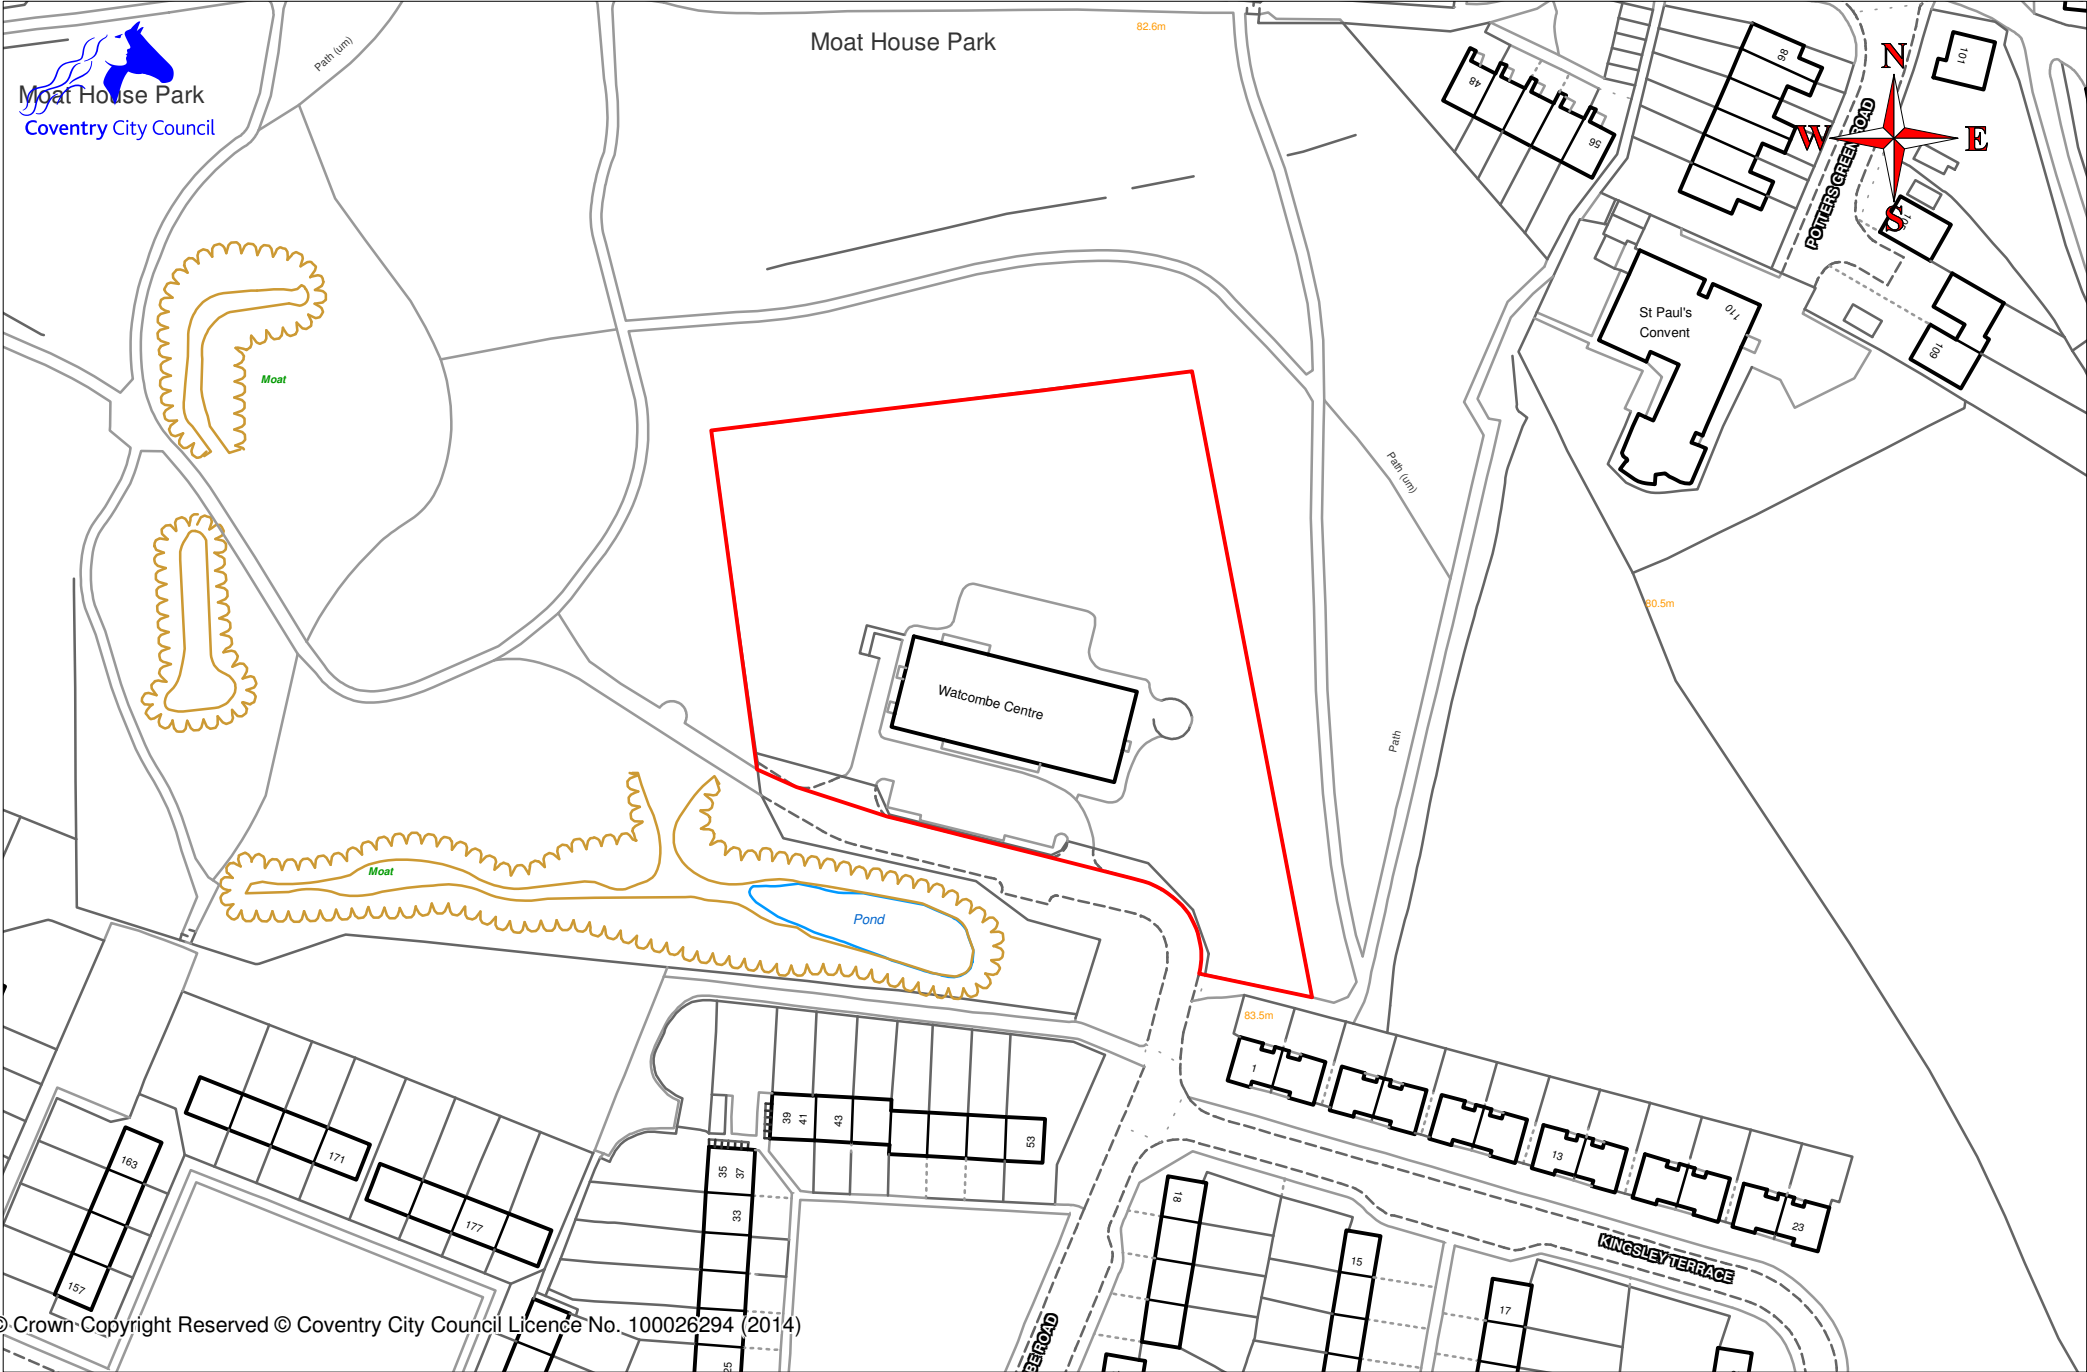

© Crown Copyright Reserved © Coventry City Council Licence No. 100026294 (2014)

Plan Production Date: 12/09/2014

This plan is for identification purposes only.