



BASEMENT

NAME AND ADDRESS
 ALLESLEY HOTEL
 BIRMINGHAM ROAD
 ALLESLEY VILLAGE
 COVENTRY
 WEST MIDLANDS

SCALE 1:200

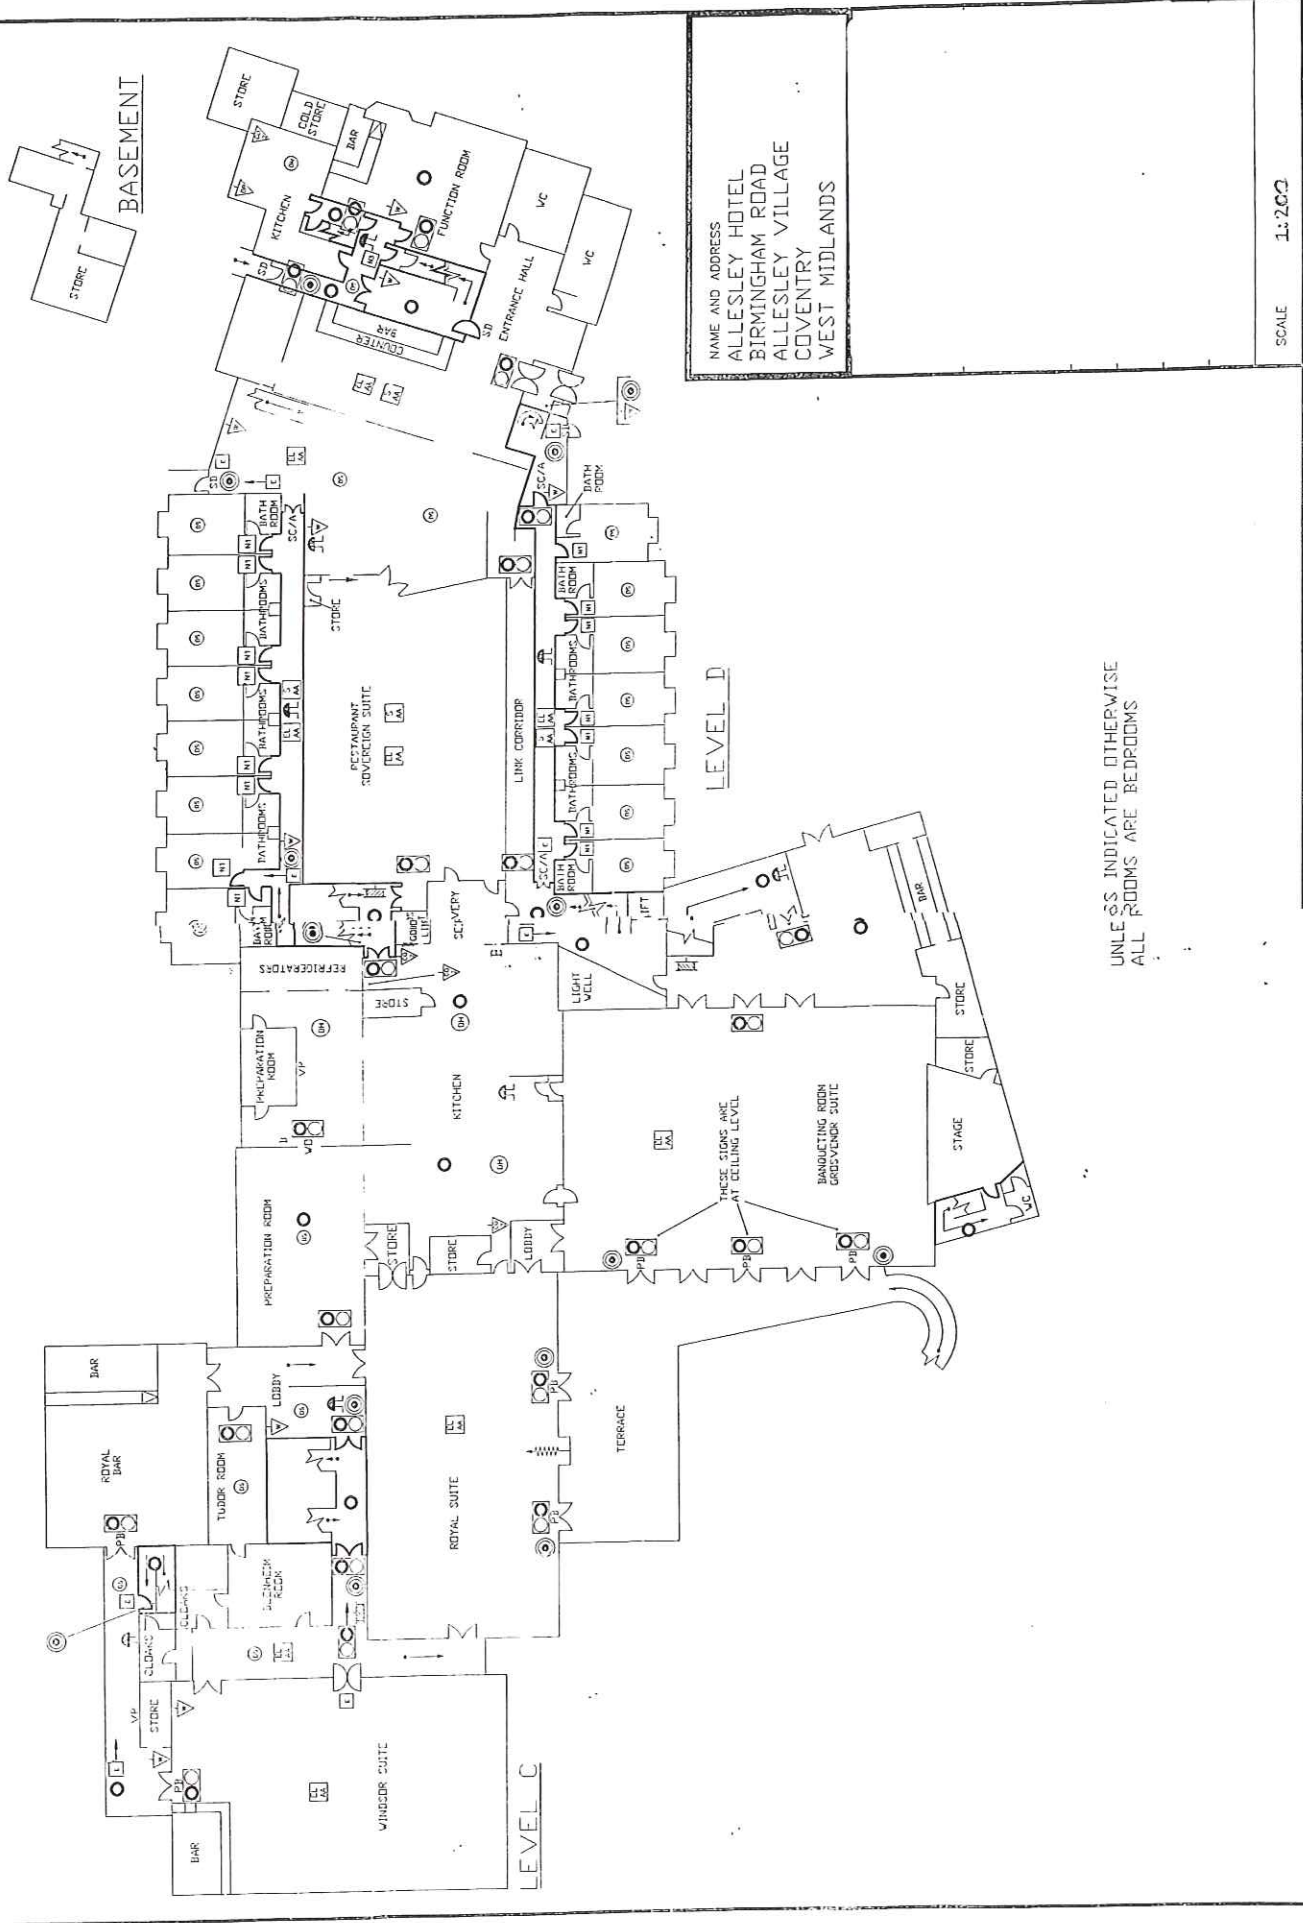

UNLESS INDICATED OTHERWISE
 ALL ROOMS ARE BEDROOMS

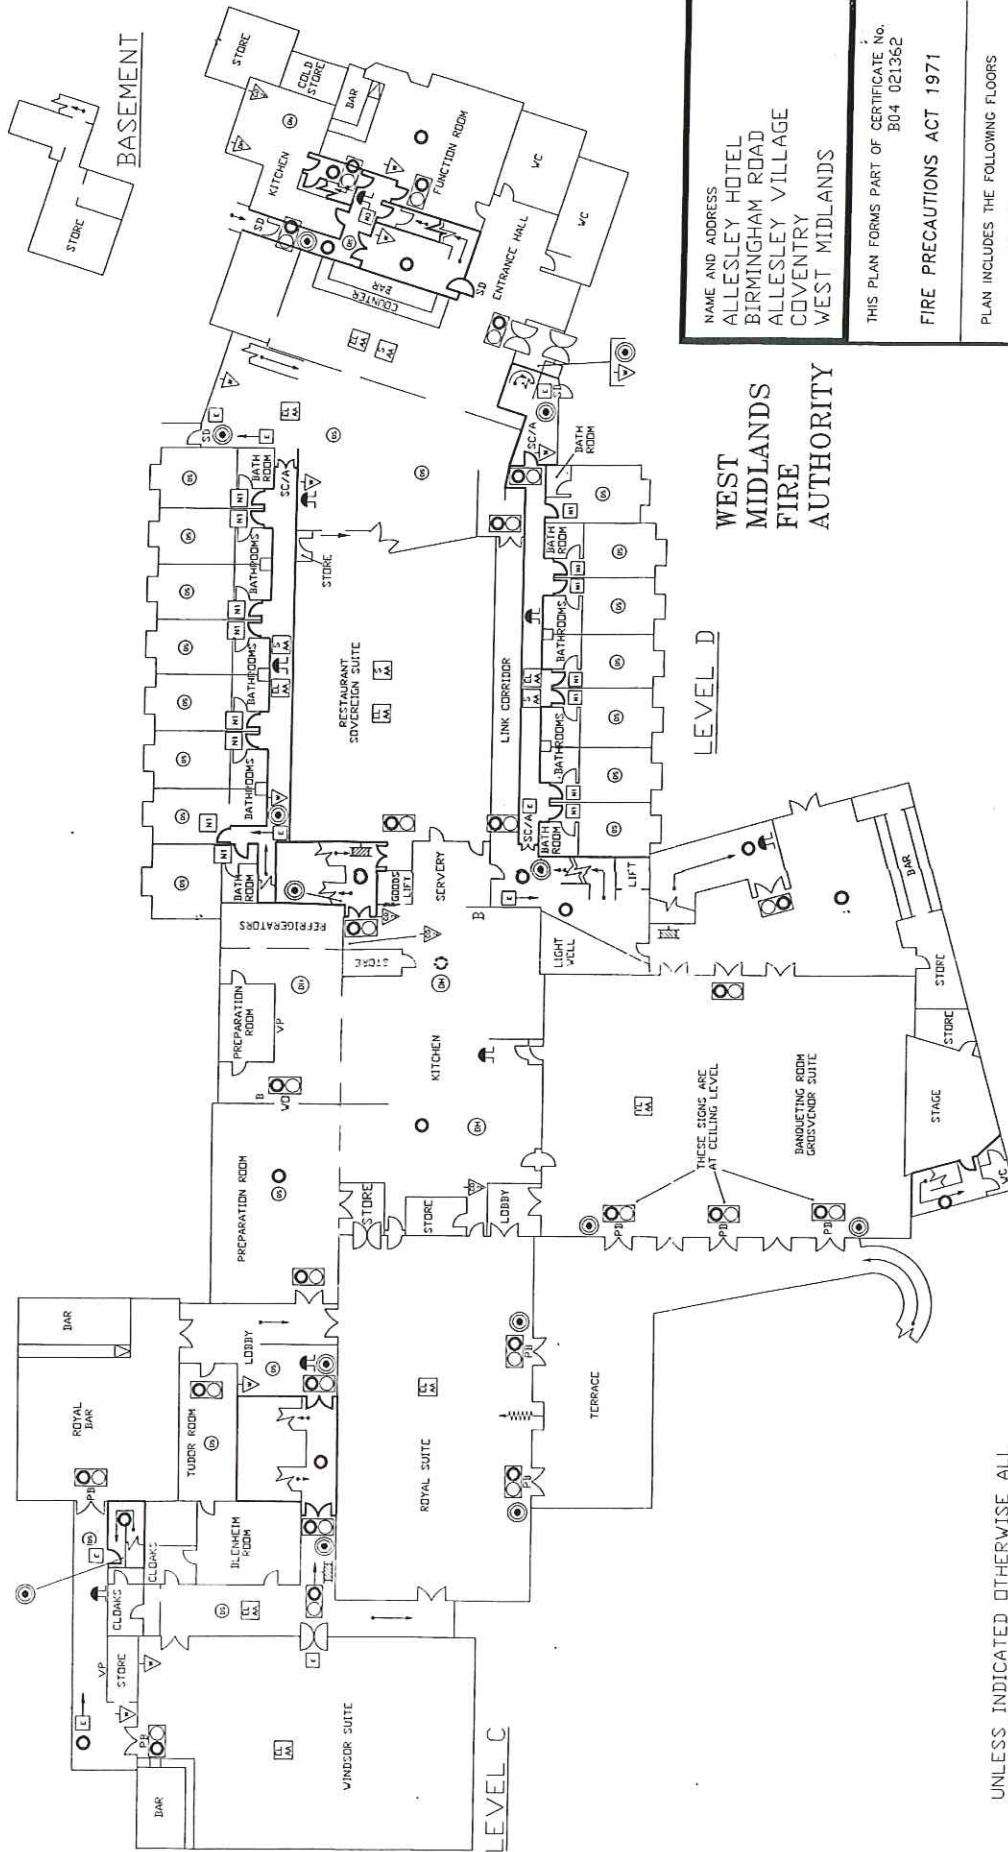

NAME AND ADDRESS
 ALLESLEY HOTEL
 BIRMINGHAM ROAD
 ALLESLEY VILLAGE
 COVENTRY
 WEST MIDLANDS

THIS PLAN FORMS PART OF CERTIFICATE No.
 B04 021362

FIRE PRECAUTIONS ACT 1971

PLAN INCLUDES THE FOLLOWING FLOORS
 BASEMENT AND
 LEVELS C AND D

INSPECTING OFFICER STN. D. PIPER

REPRODUCED BY S.A.GIBSON

DATE 09.03.01

DRAWING No. B04 02136201 2/1

SCALE NOT TO SCALE

WEST
 MIDLANDS
 FIRE
 AUTHORITY

UNLESS INDICATED OTHERWISE
 ALL ROOMS ARE BEDROOMS

UNLESS INDICATED OTHERWISE ALL
 FIRE RESISTING DOORS ARE FITTED
 WITH SELF-CLOSING DEVICES

(M) NOTICES ARE DISPLAYED ON BOTH FACES
 OF ALL FIRE RESISTING DOORS

(R) NOTICES ARE DISPLAYED ADJACENT TO
 ALL FIRE ALARM CALL POINTS