


APPENDIX I

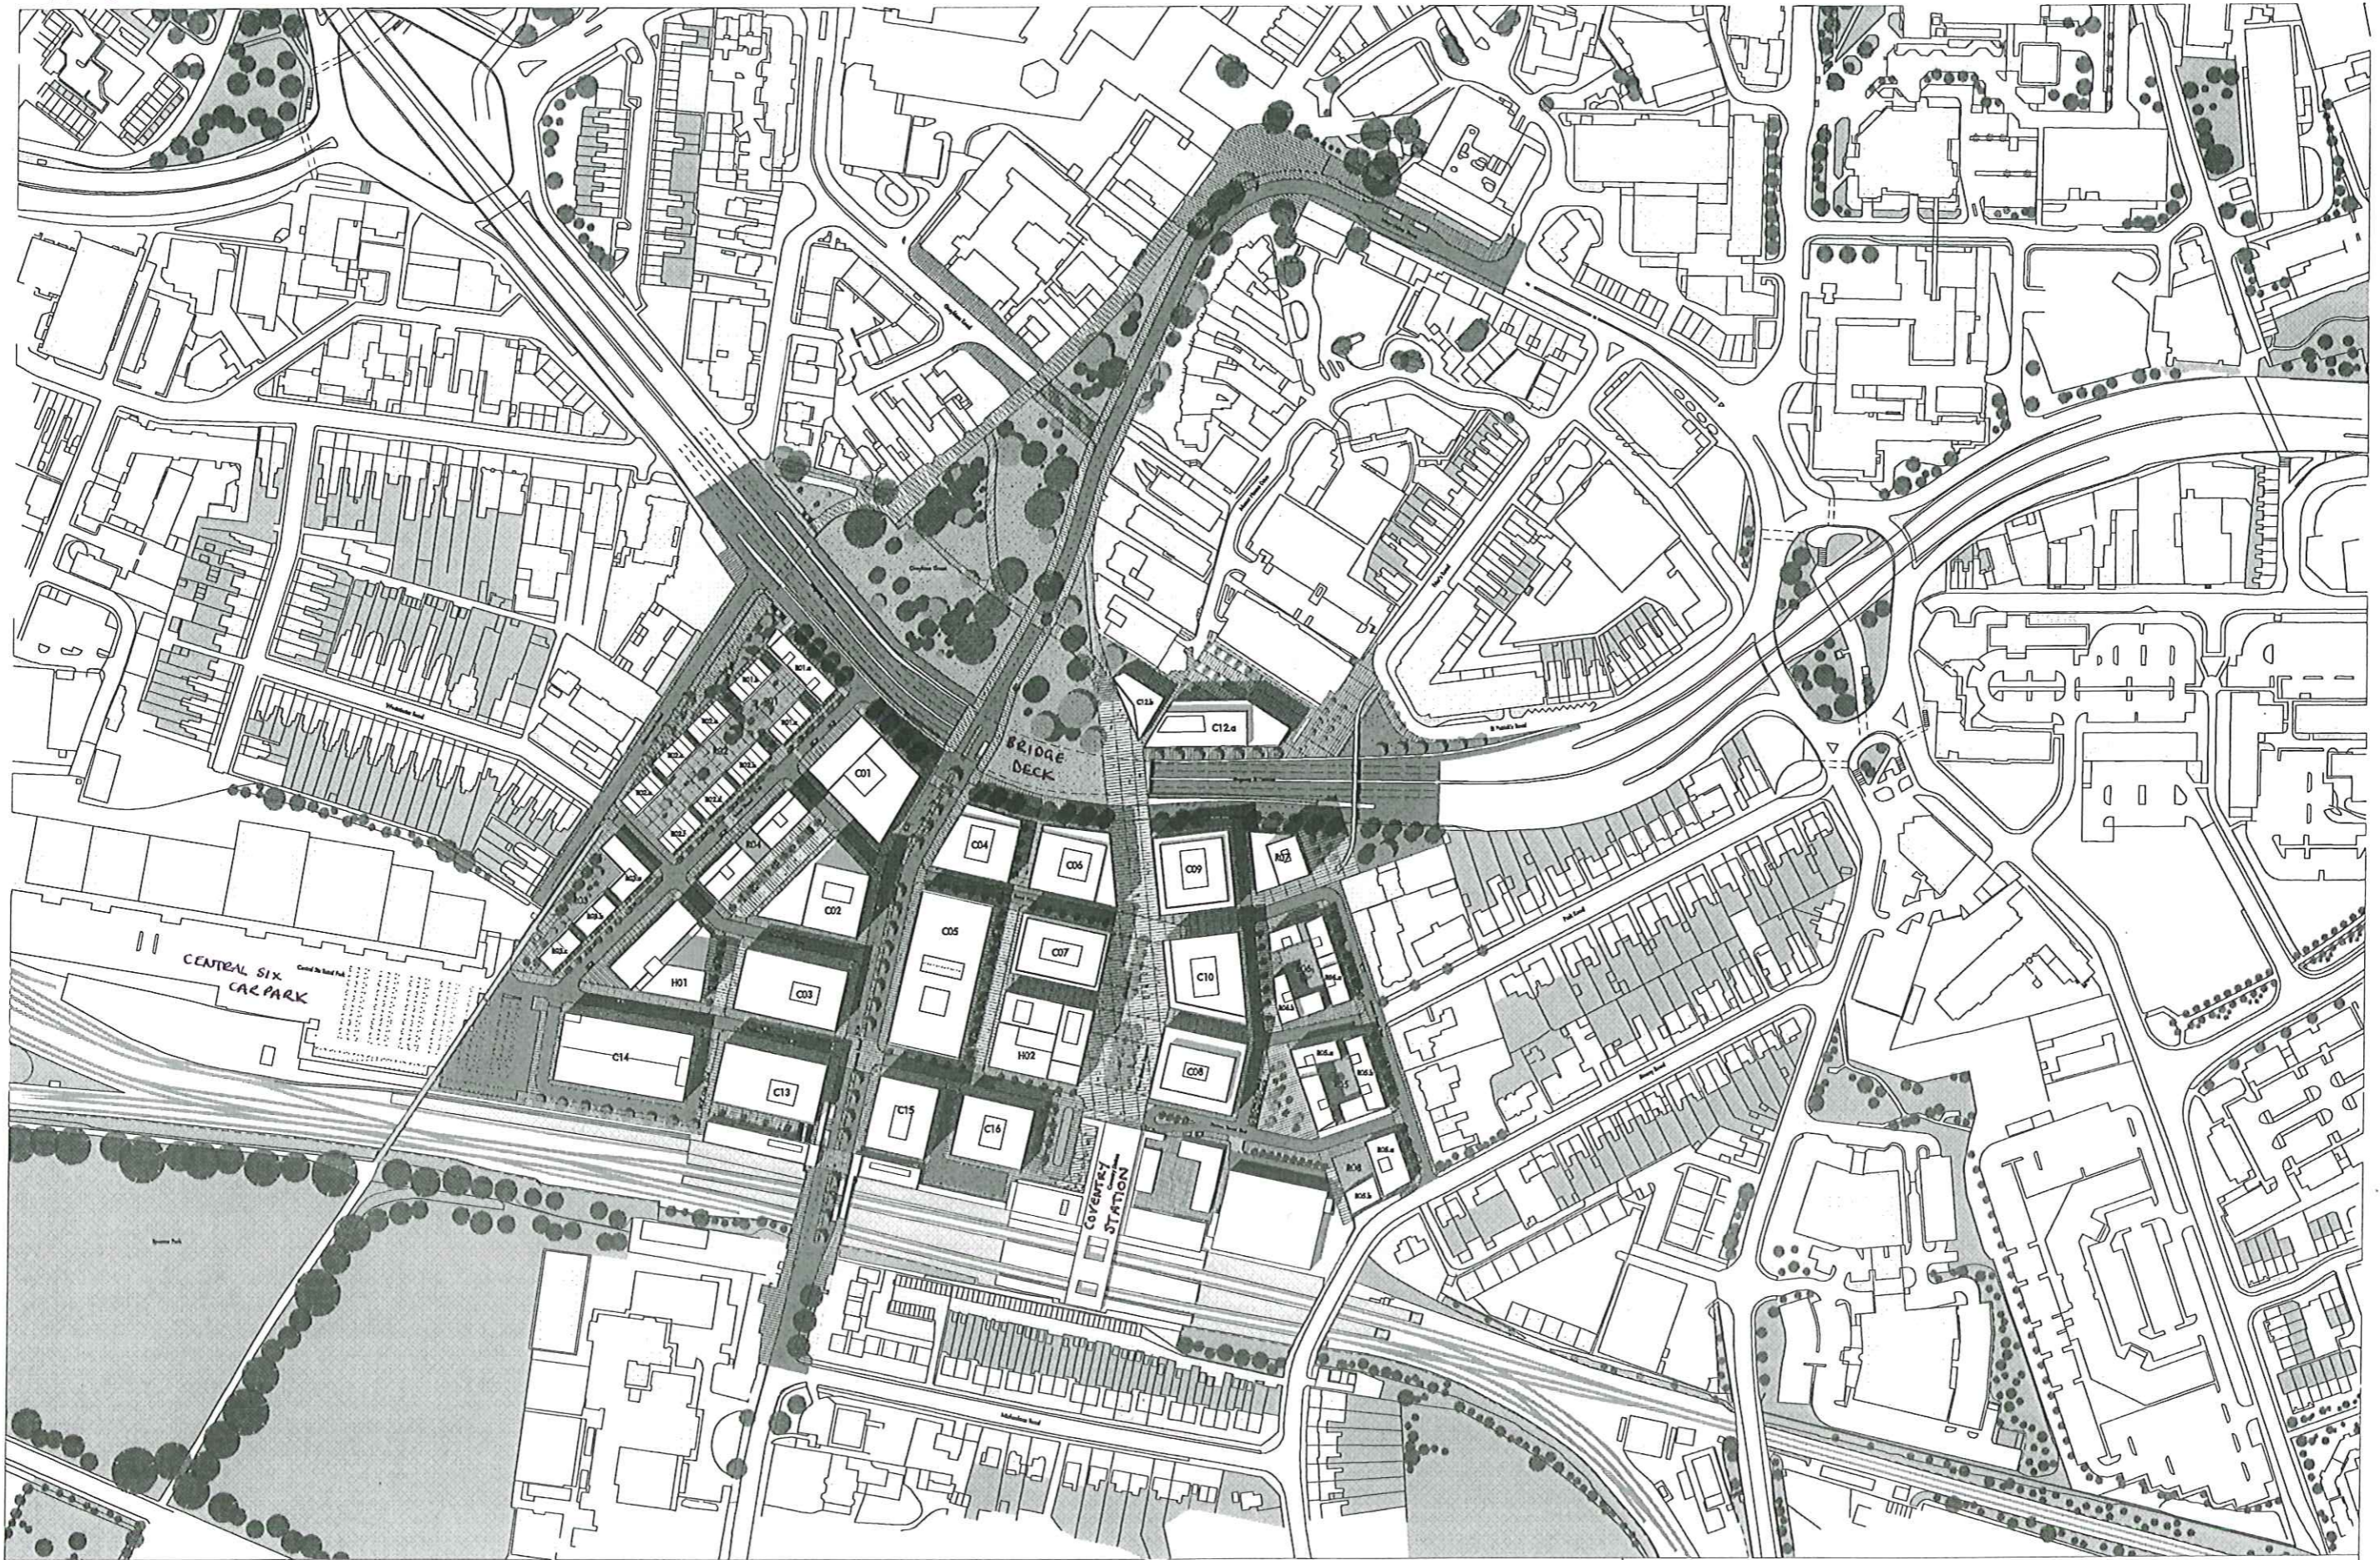

Rev	Date	Description
P1	29.06.09	FOR INFORMATION
P2	08.11.09	FOR INFORMATION

Allie and Morrison
Architects

85 Southwark Street
London SE1 0HX
Tel: 020 7921 0100
Fax: 020 7921 0101

FRIARGATE, COVENTRY
MASTERPLAN 2
GENERAL ARRANGEMENT
MASTERPLAN 2
612_00_07_002
SCALE: 1:8000 B/A3 DATE: 09/04/09