

Wayleave 1 Hearsall Common Length: 438 m

Wayleave 2 Highland Road Allotment Length: 62 m

Wayleave 3 Land at Beechwood Avenue Length: 52 m


Wayleave 4 (B) Through Stivichall Common Woodland Length: 641 m

(A) Along Kenilworth Road/ Coat of Arms Bridge Road Length: 1,180 m

Wayleave 5 War Memorial Park: Length: 343 m

Wayleave 6 Stivichall Croft Woodland/open space Length: 76 m

Wayleave 7 Land at Leaf Lane/Alf44 Length: 103 m

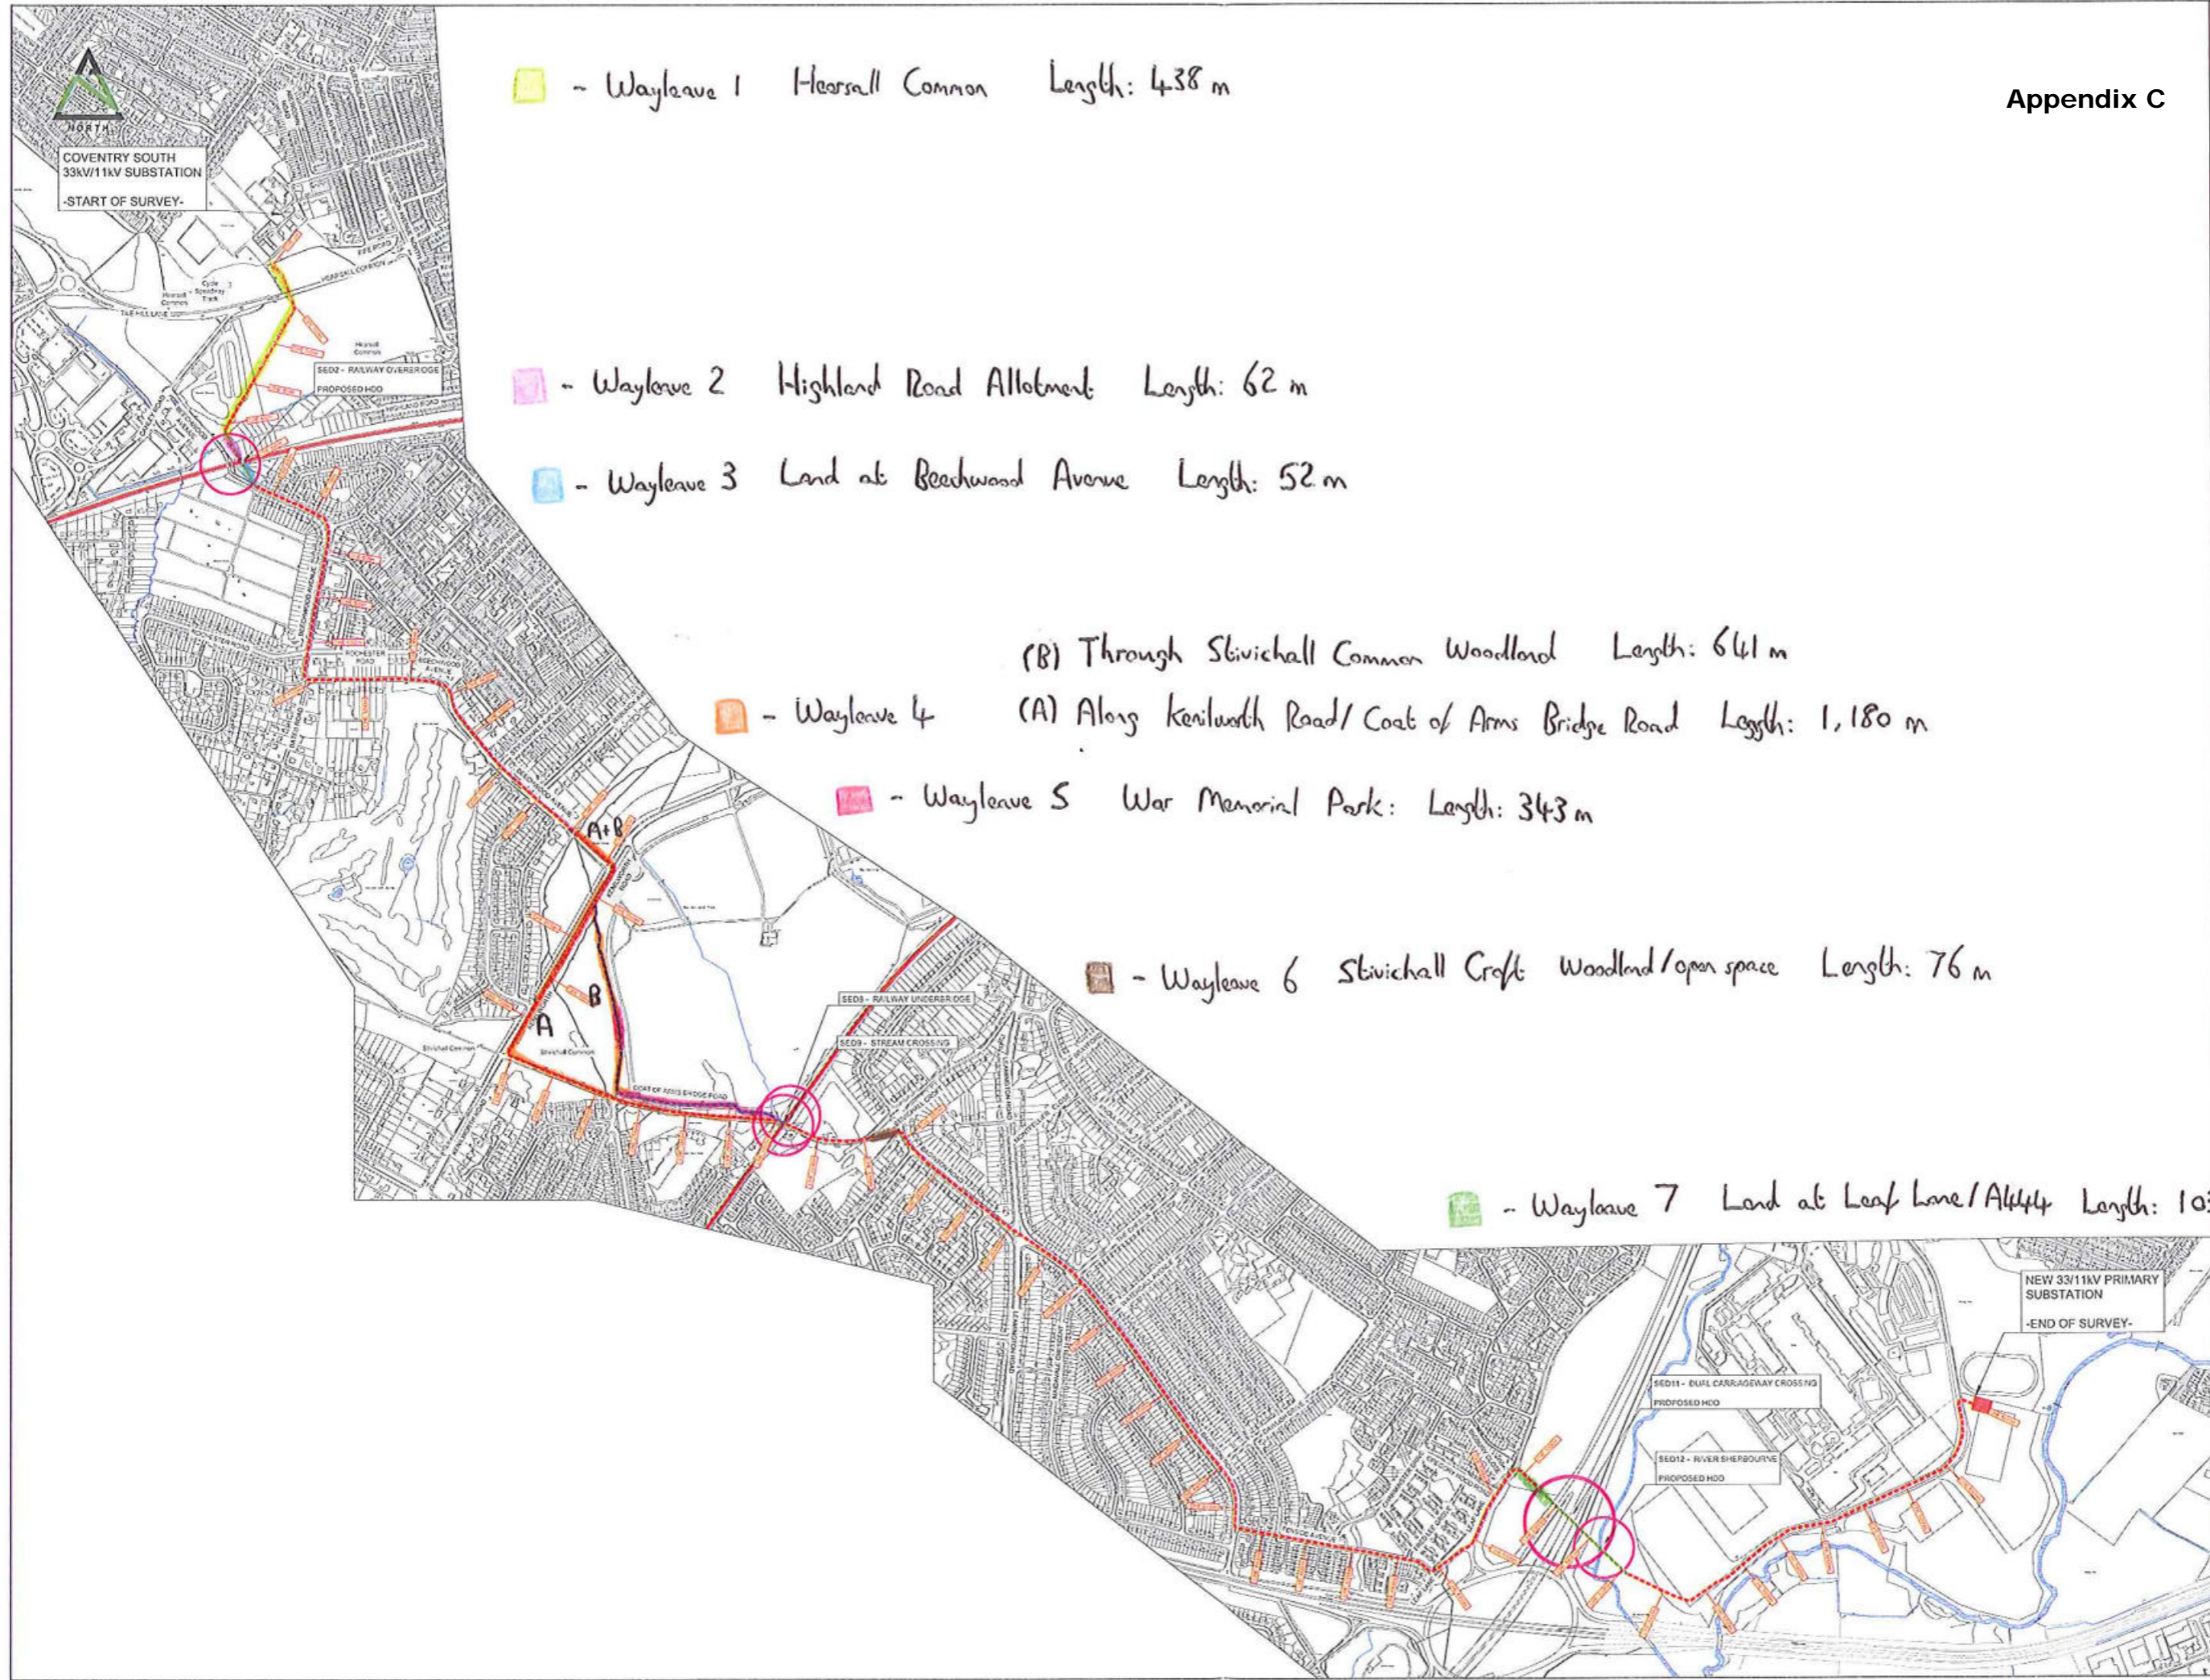

**GENERAL NOTES**  
 This drawing is for information only. It is not to be used for construction purposes without the approval of the design team.  
 The accuracy of the digital data is the same as the photographic source.  
 All dimensions are in metres unless otherwise stated.  
 DO NOT SCALE for planning work from this drawing.

**LEGEND**

PROPOSED 33kV OPEN OUT TROUGH ROUTE	-----
ALTERNATIVE 33kV OPEN OUT TROUGH ROUTE	-----
PROPOSED HGO	-----
SPECIAL ENCASTRING SYSTEM	-----
RAILWAY TROUGH PRODUCE	-----
RAILWAY TROUGH	-----

CADUT	AS/174	PRIVATE ROAD	SPECIAL ENCASTRING SYSTEMS
33kV	33kV	Proposed	AS/174
33kV	33kV	Proposed	AS/174

**THIS DRAWING PROVIDES INFORMATION ONLY. IT IS NOT TO BE USED FOR CONSTRUCTION PURPOSES WITHOUT THE APPROVAL OF THE DESIGN TEAM. THE ACCURACY OF THE DIGITAL DATA IS THE SAME AS THE PHOTOGRAPHIC SOURCE. ALL DIMENSIONS ARE IN METRES UNLESS OTHERWISE STATED. DO NOT SCALE FOR PLANNING WORK FROM THIS DRAWING.**

SHEET No	01 of 01	SCALE	1:100	SIZE	A3
REV	DATE	DESCRIPTION	BY	CHKD	APP
0	06.10.15	Preliminary Drawing	AS	MS	-

**catsurveys**

CLIENT: **WESTERN POWER DISTRIBUTION**  
 Managing Electricity Distribution

PROJECT: **J.R. WHITLEY**

TITLE: **PROPOSED 33kV CABLE ROUTE**

DRAWING No: **WP215032-30-12/HTSAD004**