

REFERENCE NUMBER:

FUL/2017/0623



SITE:

34 CANNON HILL ROAD

40

84.6m

36

32









83.8m

1:1250

This drawing is the property of SPG DESIGN LIMITED. Copyright is reserved by them and no part of this drawing may be reproduced in any form, material or electronic format without the written consent of the copyright owner. The drawing is issued on the condition that it is not copied, reproduced, retained or disclosed to any unauthorised person, either wholly or in part without the consent in writing of:

Do not scale off this drawing - All dimensions and setting out to be verified on site. If in doubt contact the originator for clarification.

NOTES:

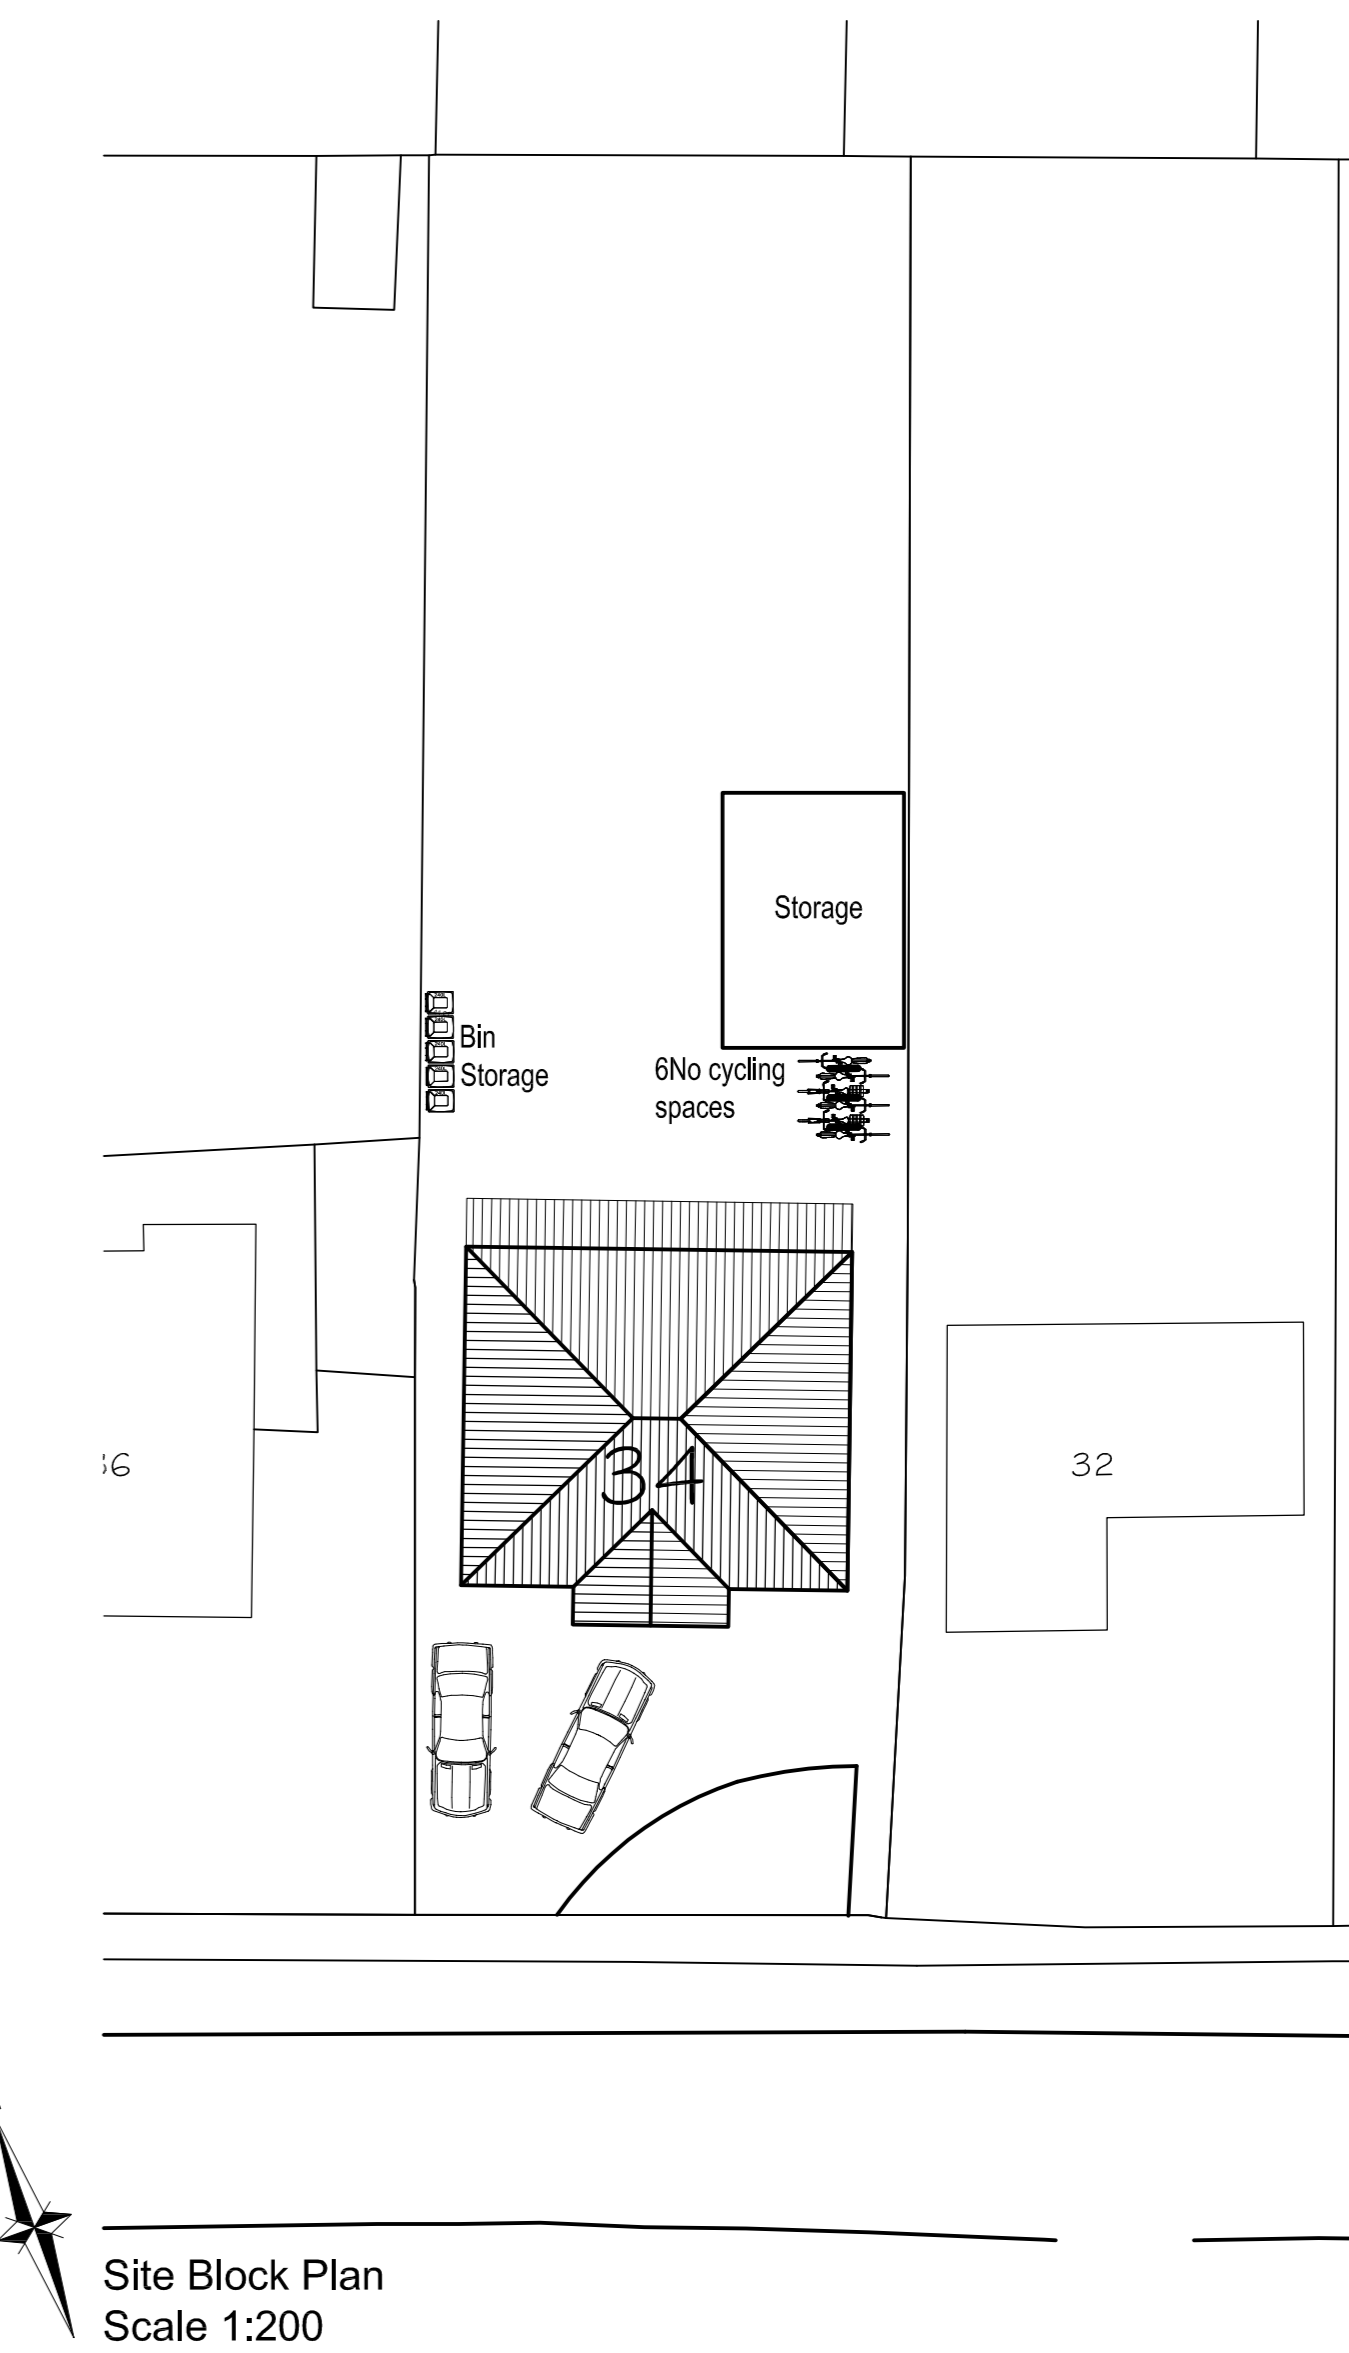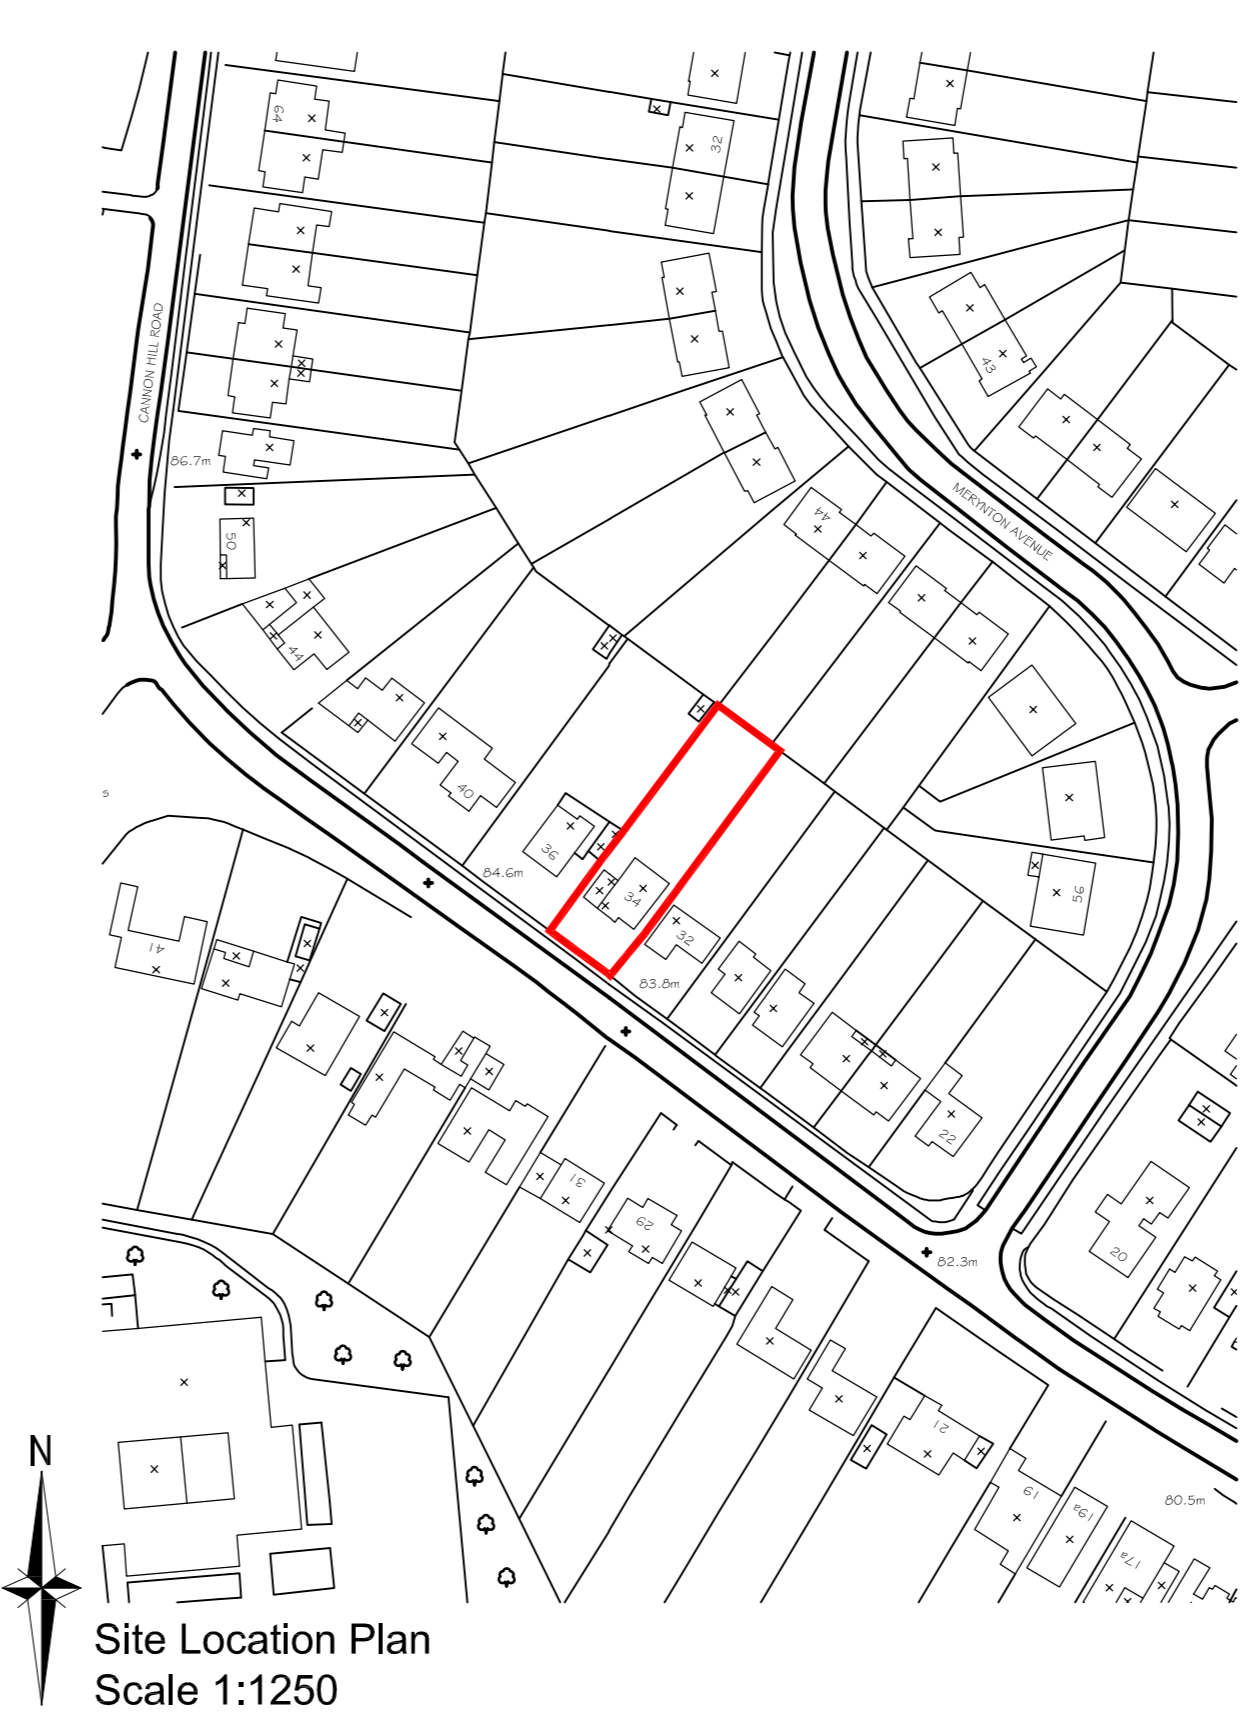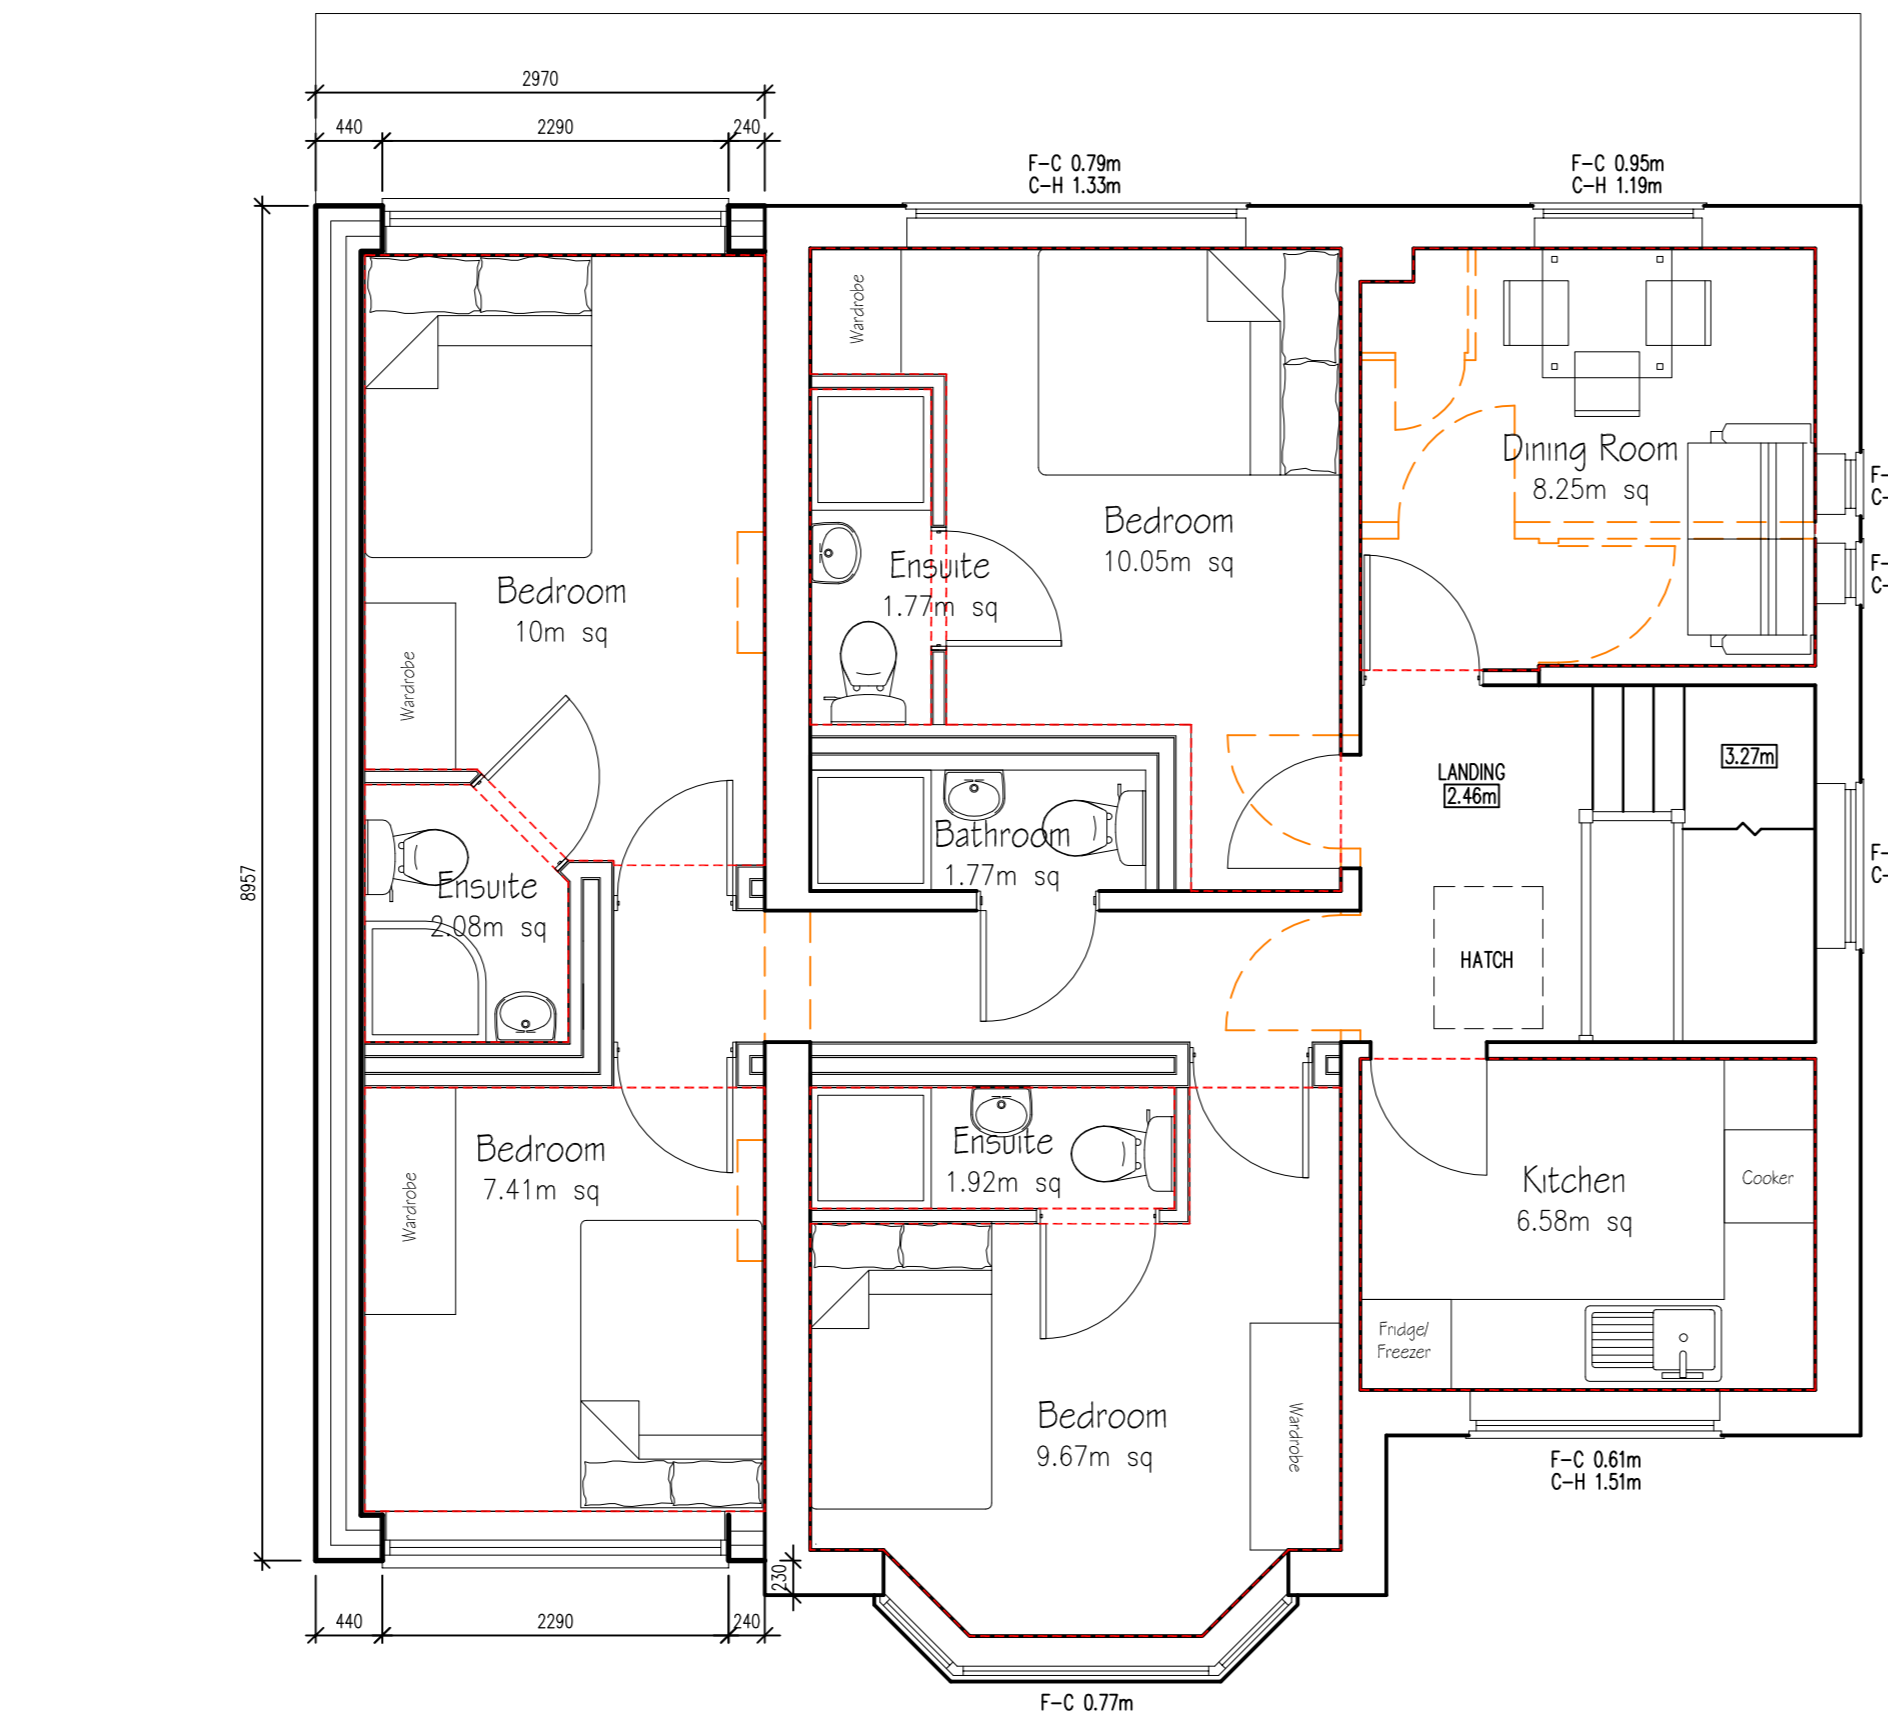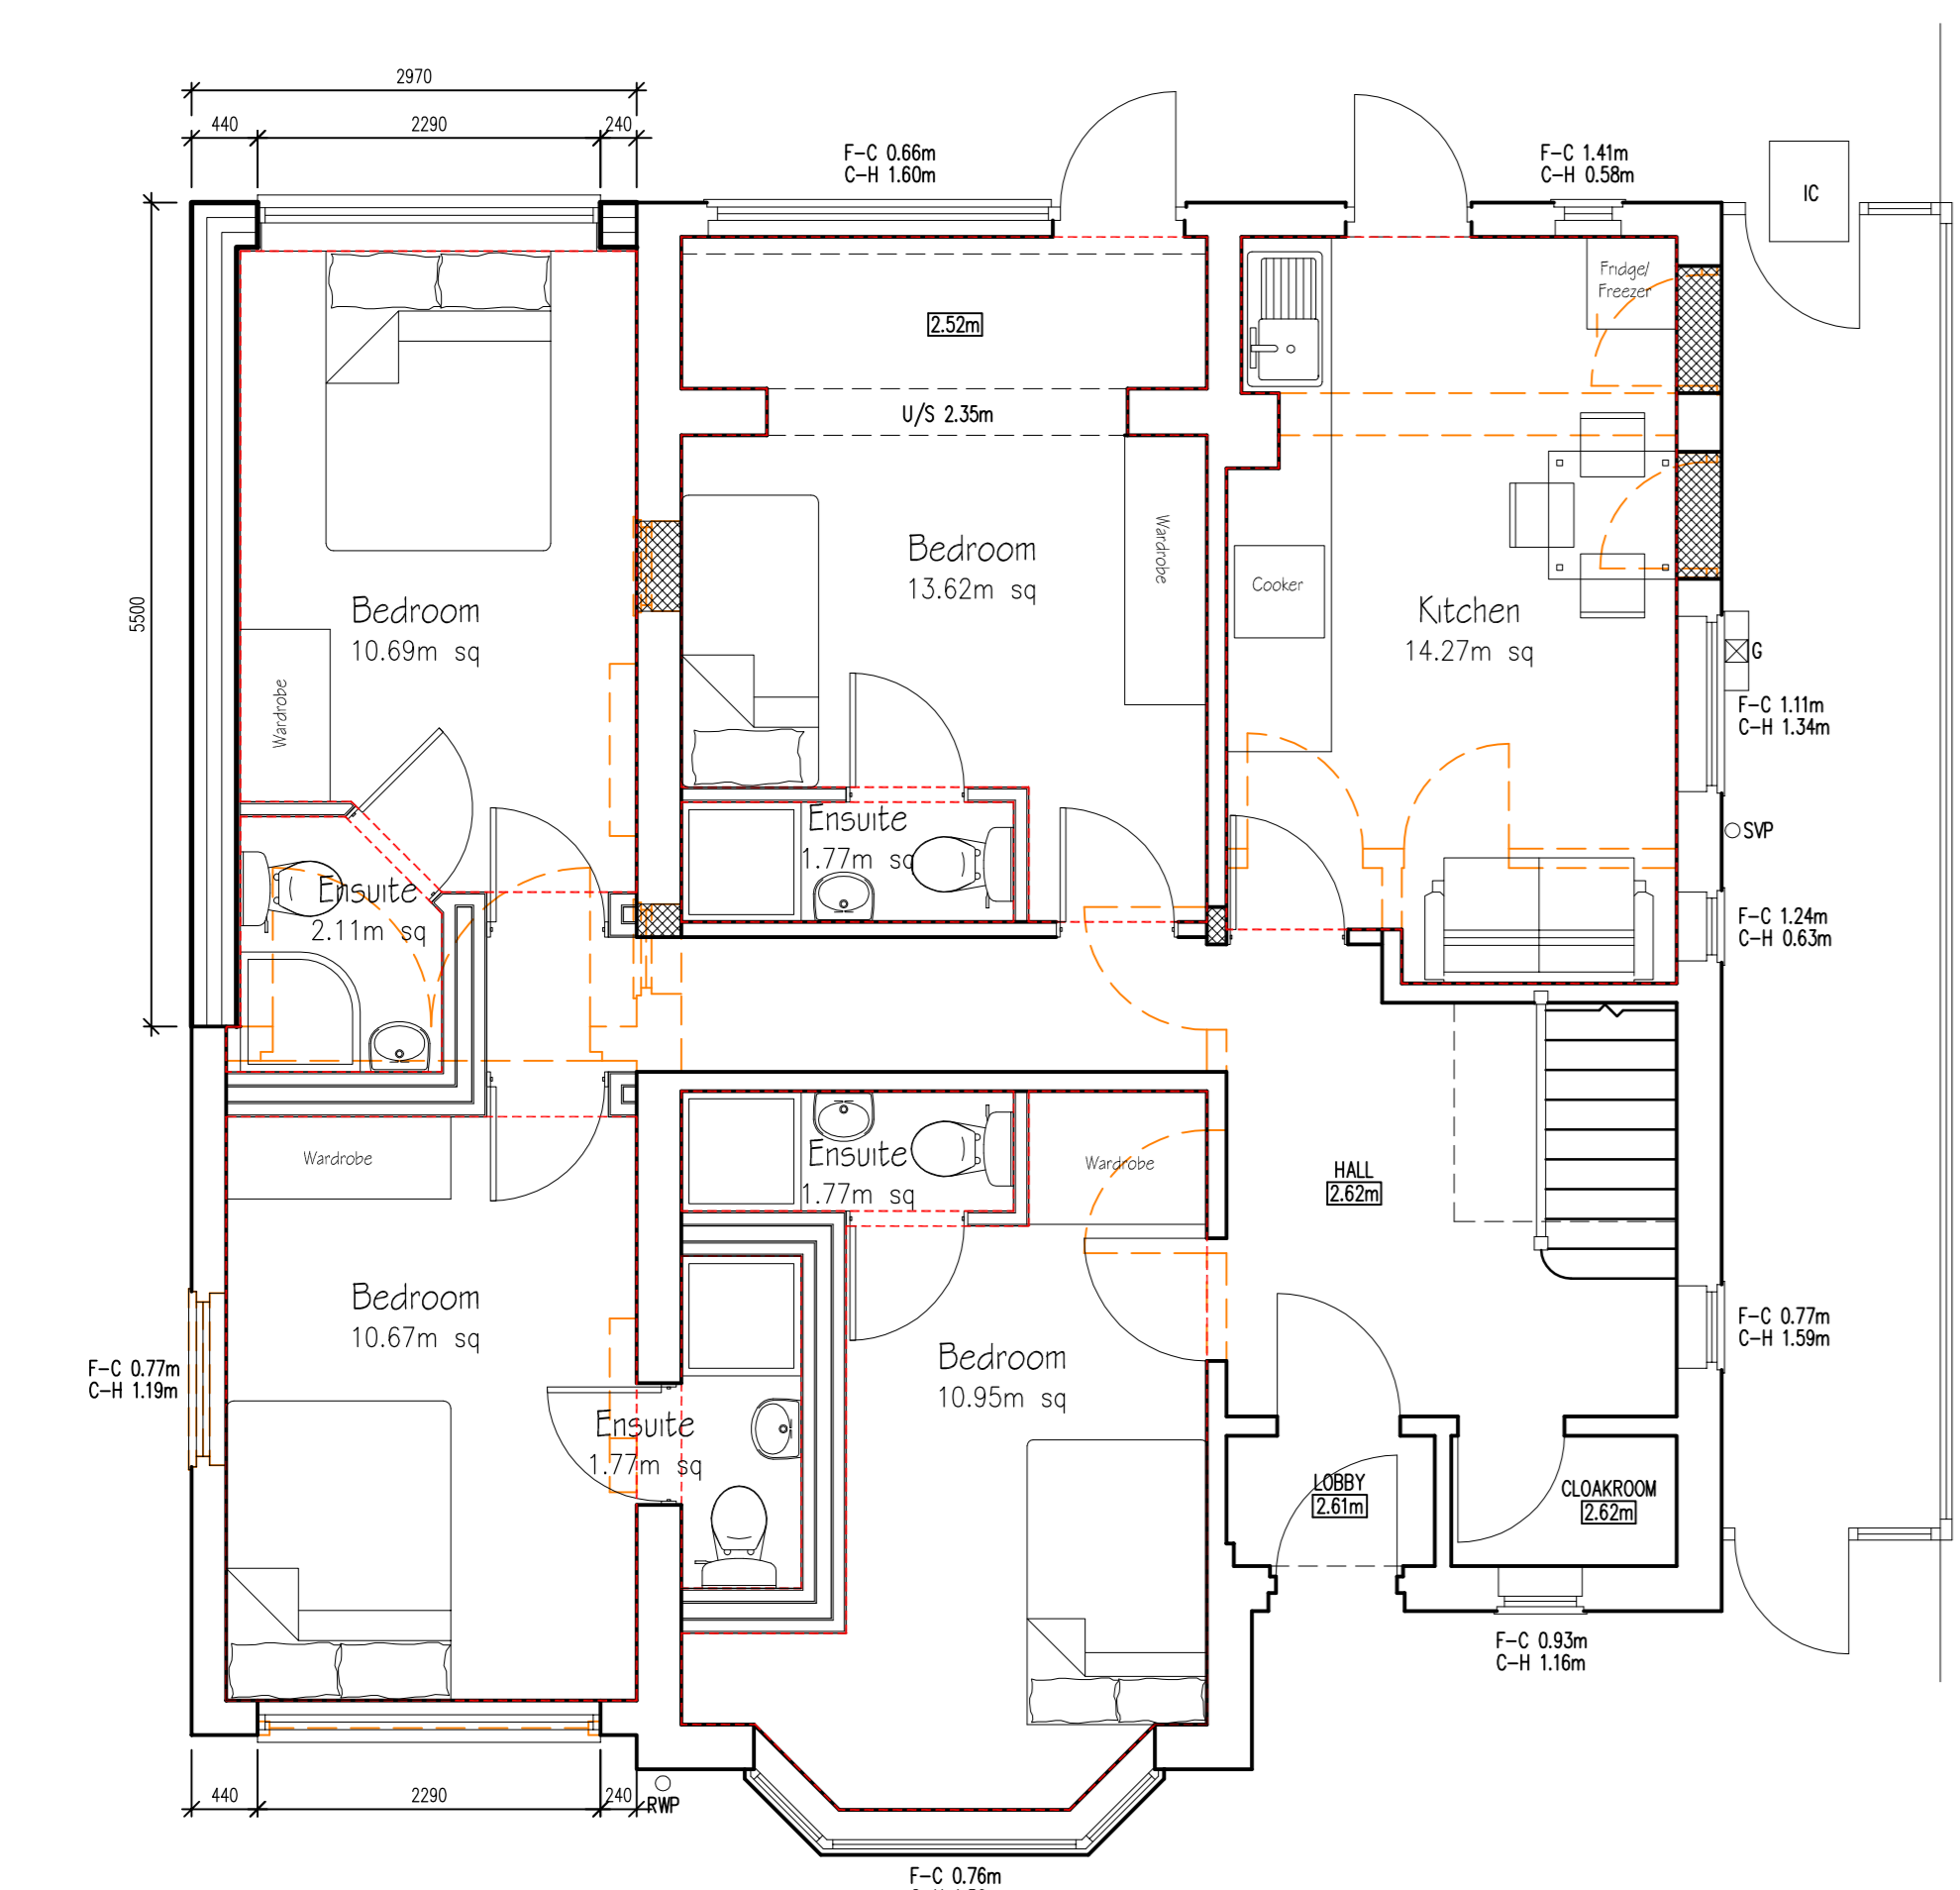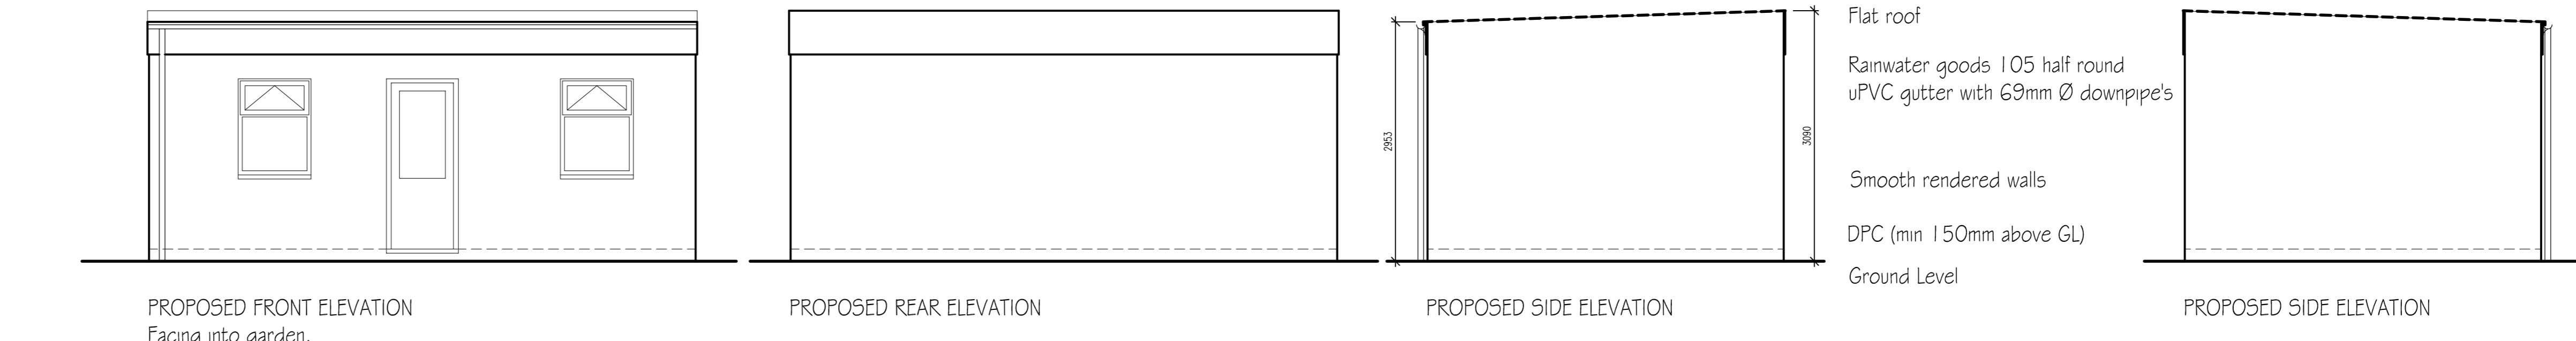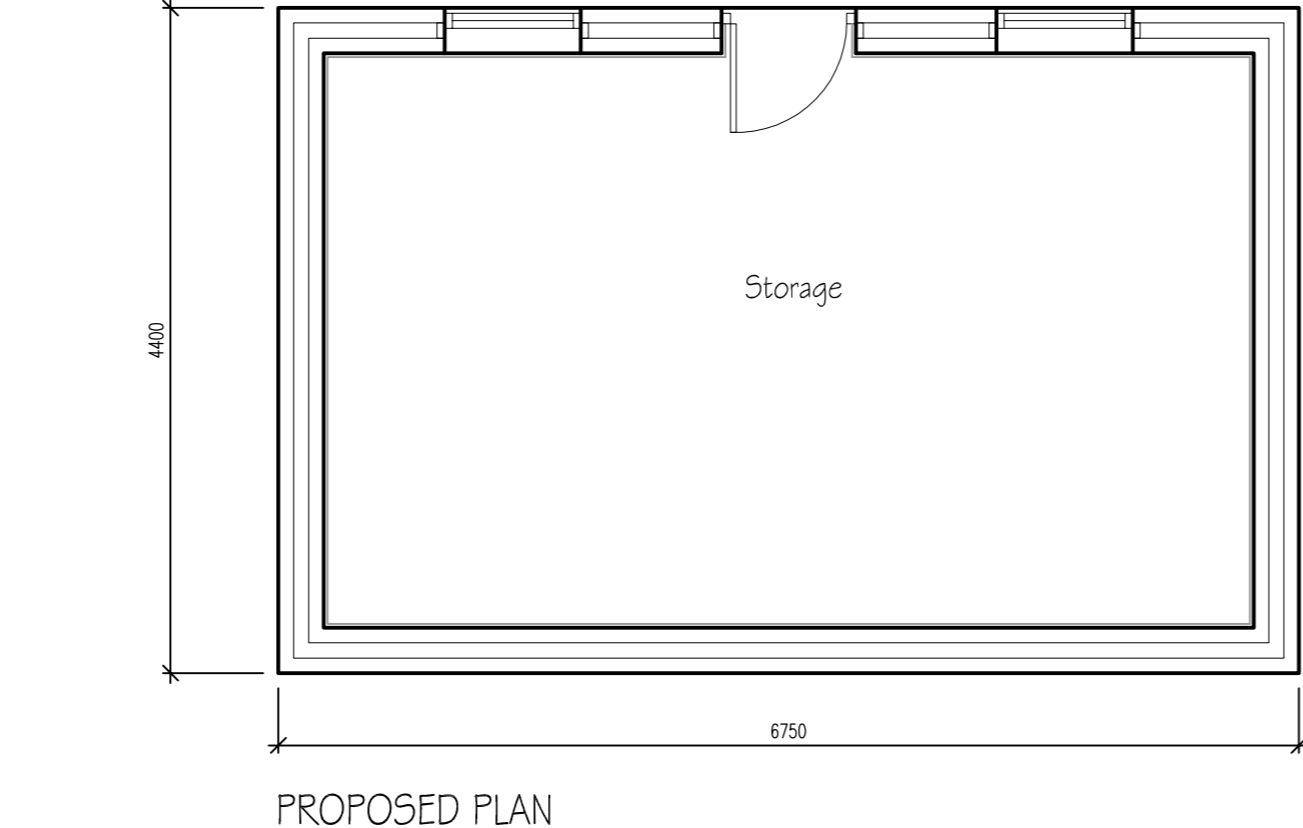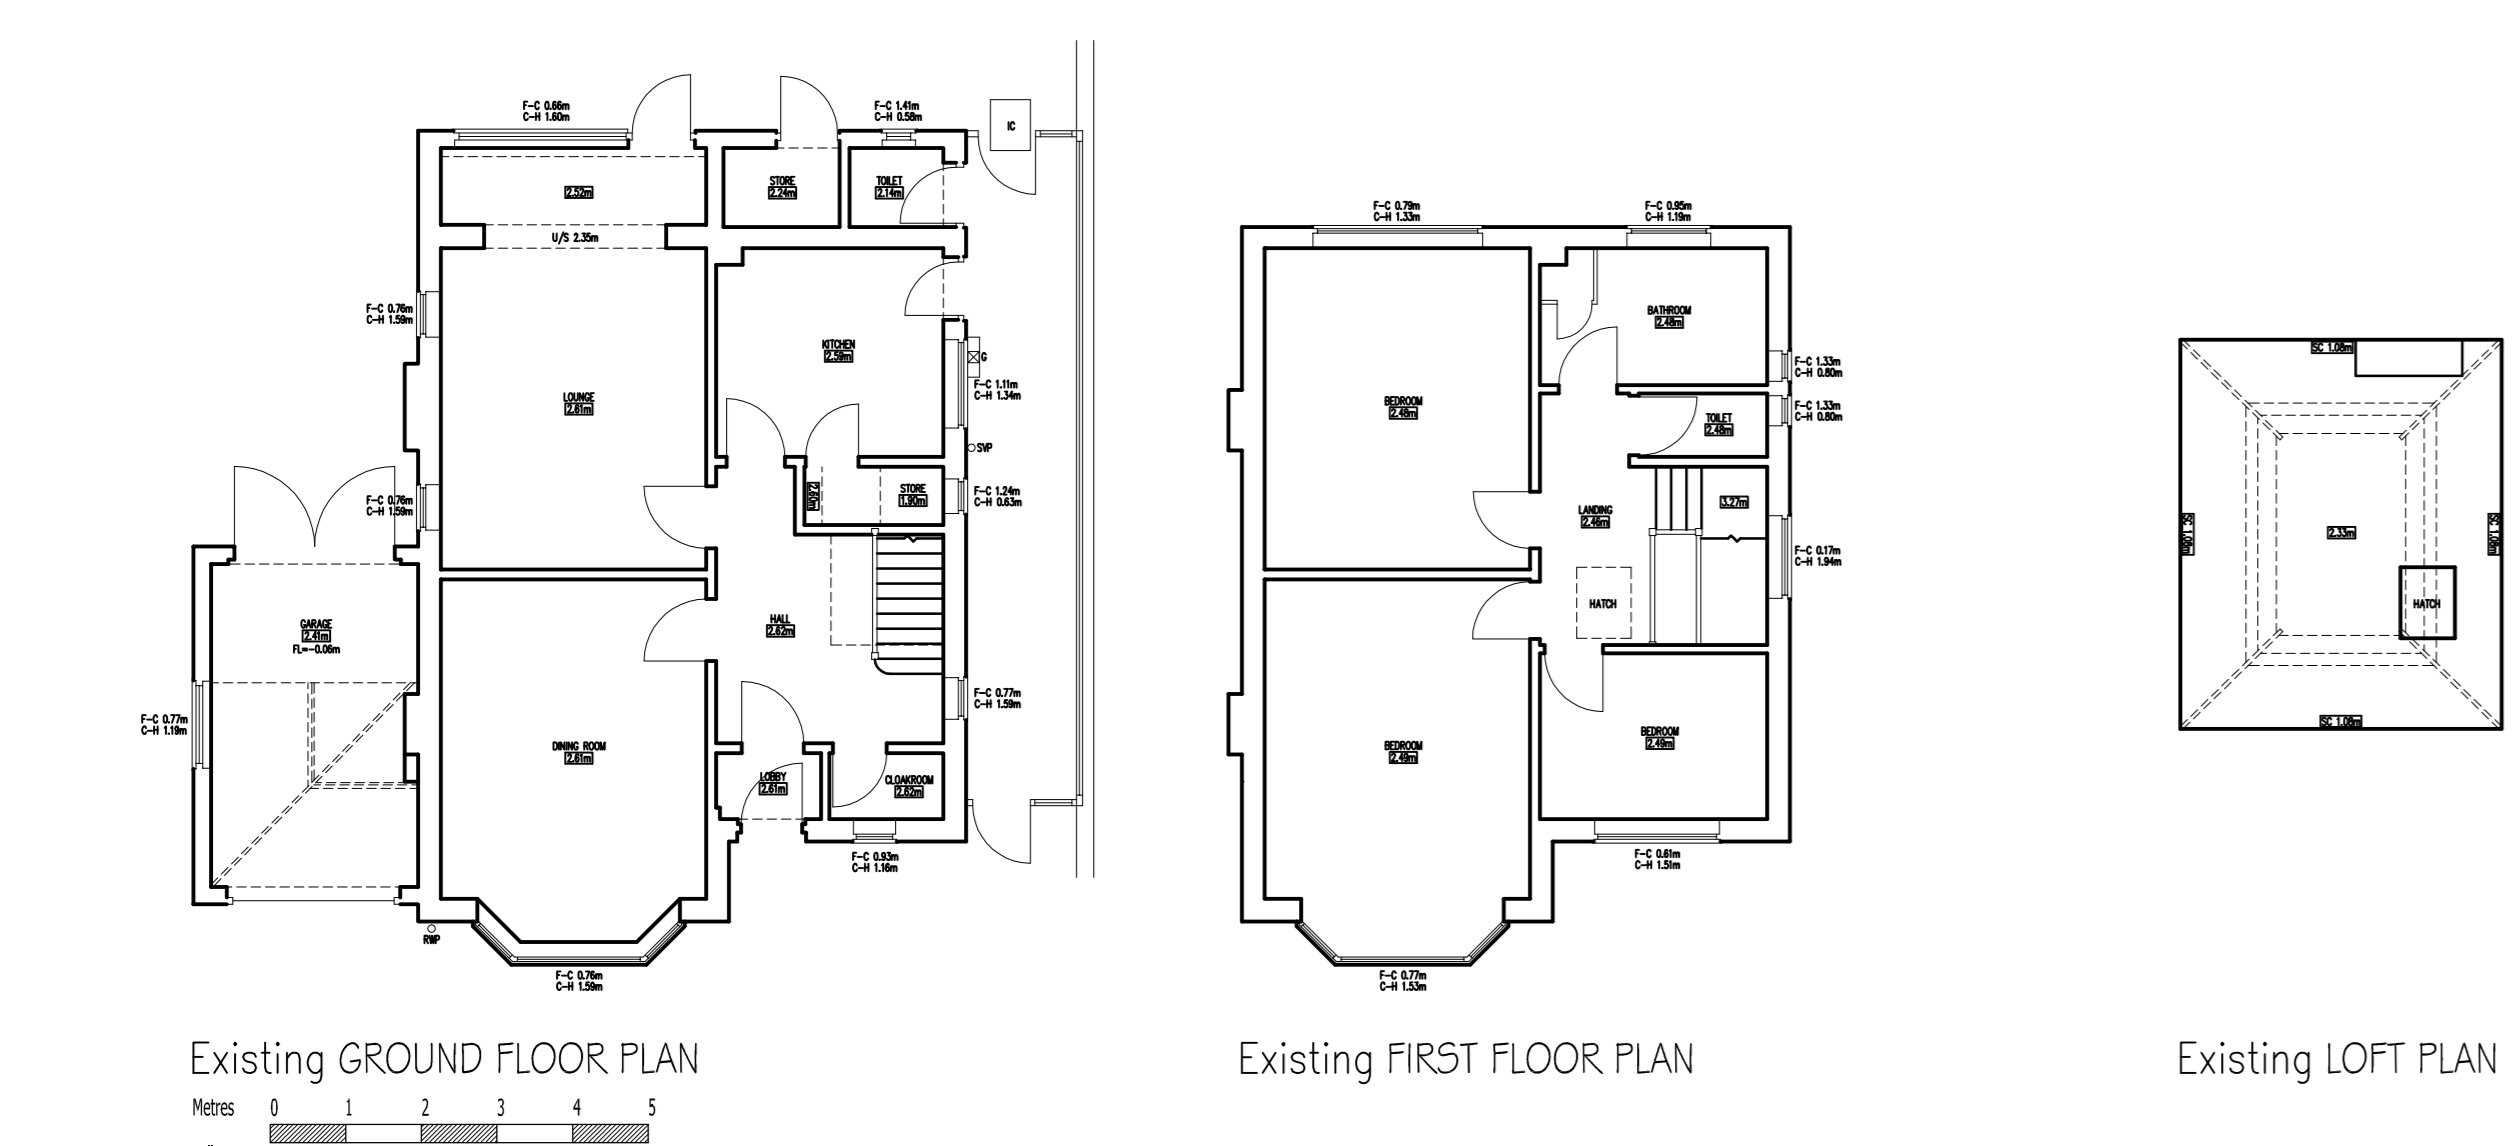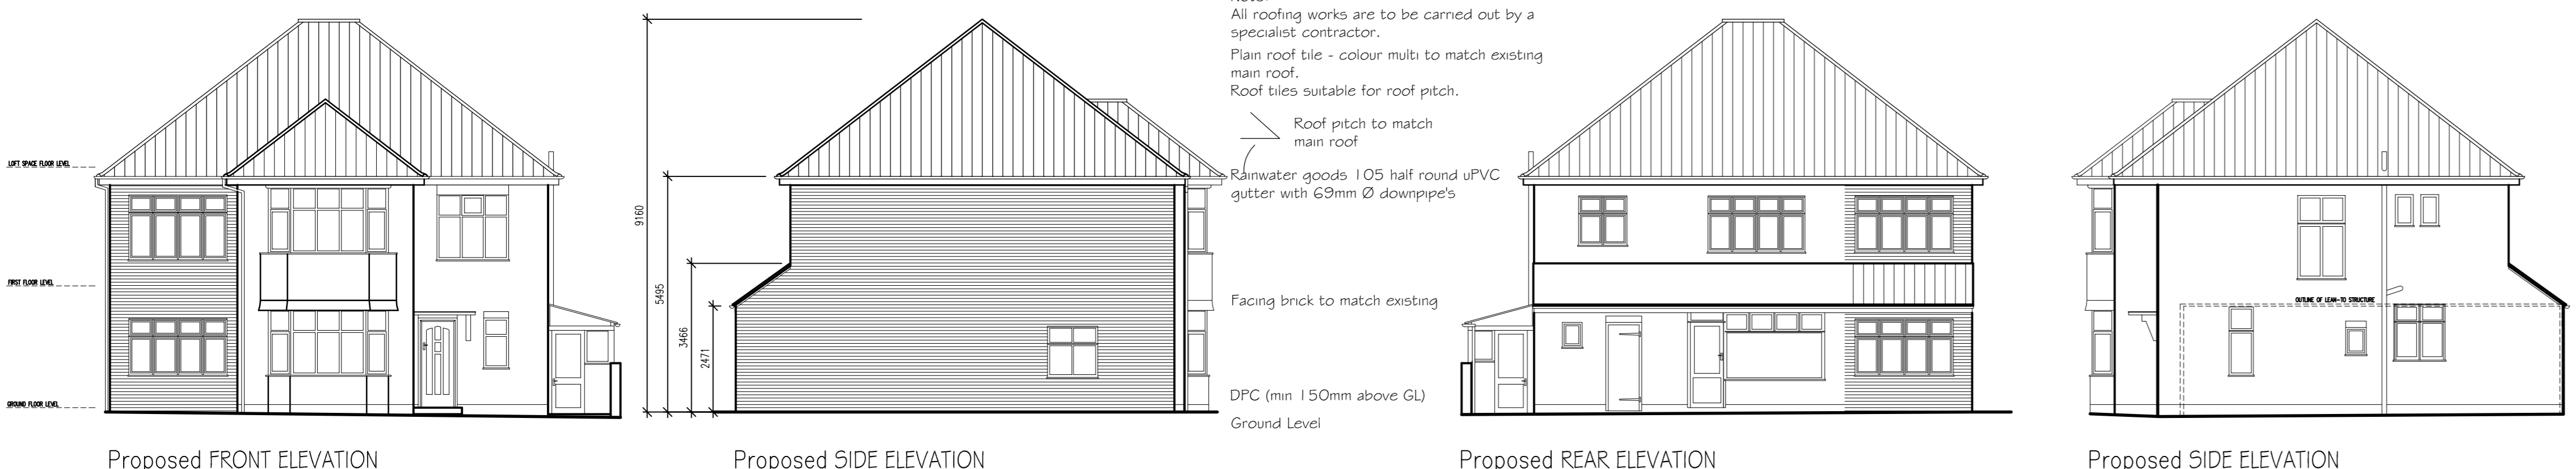

Rev	Date	Description	By	Chkd
A	Mar 17	Revised to planning officers comments	SG	

Drawing status:
 Preliminary For Approval
 For Tender For Construction
 For Comment For Record

Consultant
 ARCHITECTURAL CONSULTANTS
 1160, Elkett Court, Herald Avenue, Coventry, CV5 6UB
 t: 01676 540564 www.spg-design.com

SPG

Project Title:
 Double Storey Side Extension / Change of Use to HMO

Drawing Title:
 Existing and Proposed Details

Project No: 7174
 Drawn: SG / JJ
 Scale: 1:50 @ A0
 Date: Feb 2017

Revision:
 01
 A

COPYRIGHT © 2004 SPG DESIGN LTD.
 ALL RIGHTS RESERVED.