


REFERENCE NUMBER:

FUL/2017/0270



SITE:


16 NASEBY CLOSE

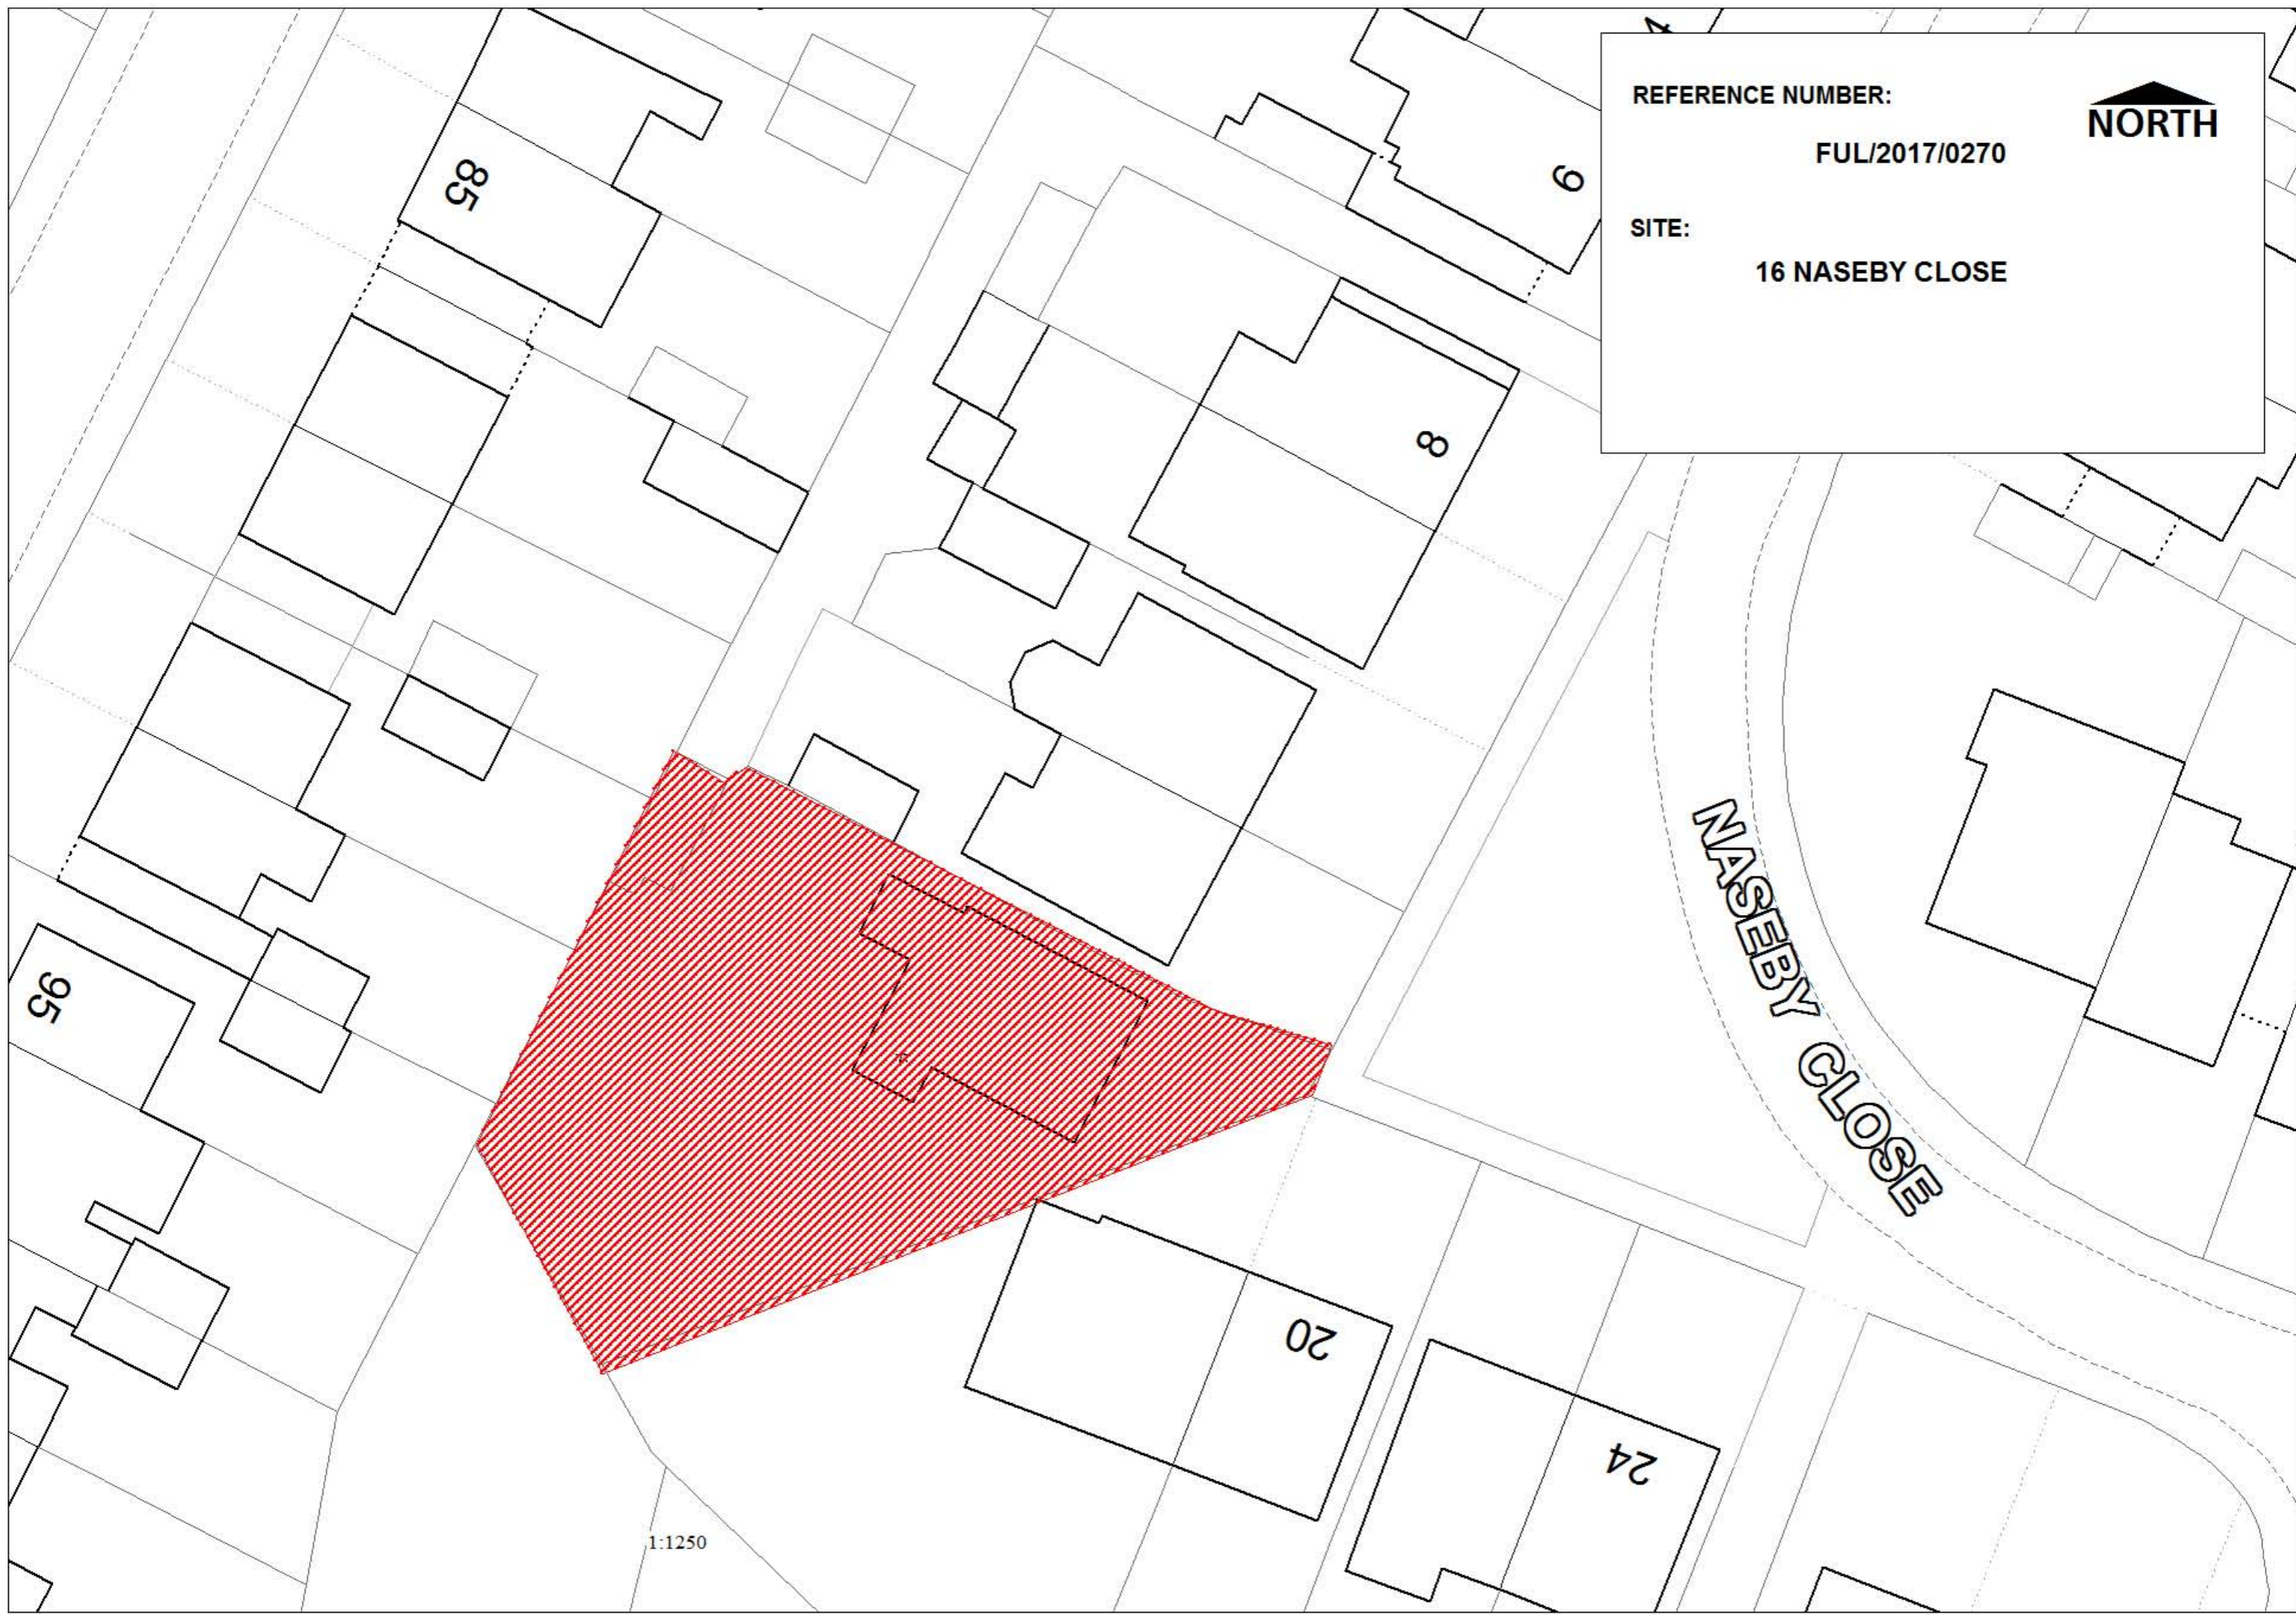

1:1250


# Land Registry Official copy of title plan

Title number **WM868797**  
Ordnance Survey map reference **SP3777NW**  
Scale **1:1250**  
Administrative area **West Midlands : Coventry**

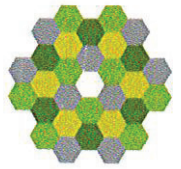

©Crown Copyright. Produced by Land Registry. Reproduction in whole or in part is prohibited without the prior written permission of Ordnance Survey. Licence Number 100026316.



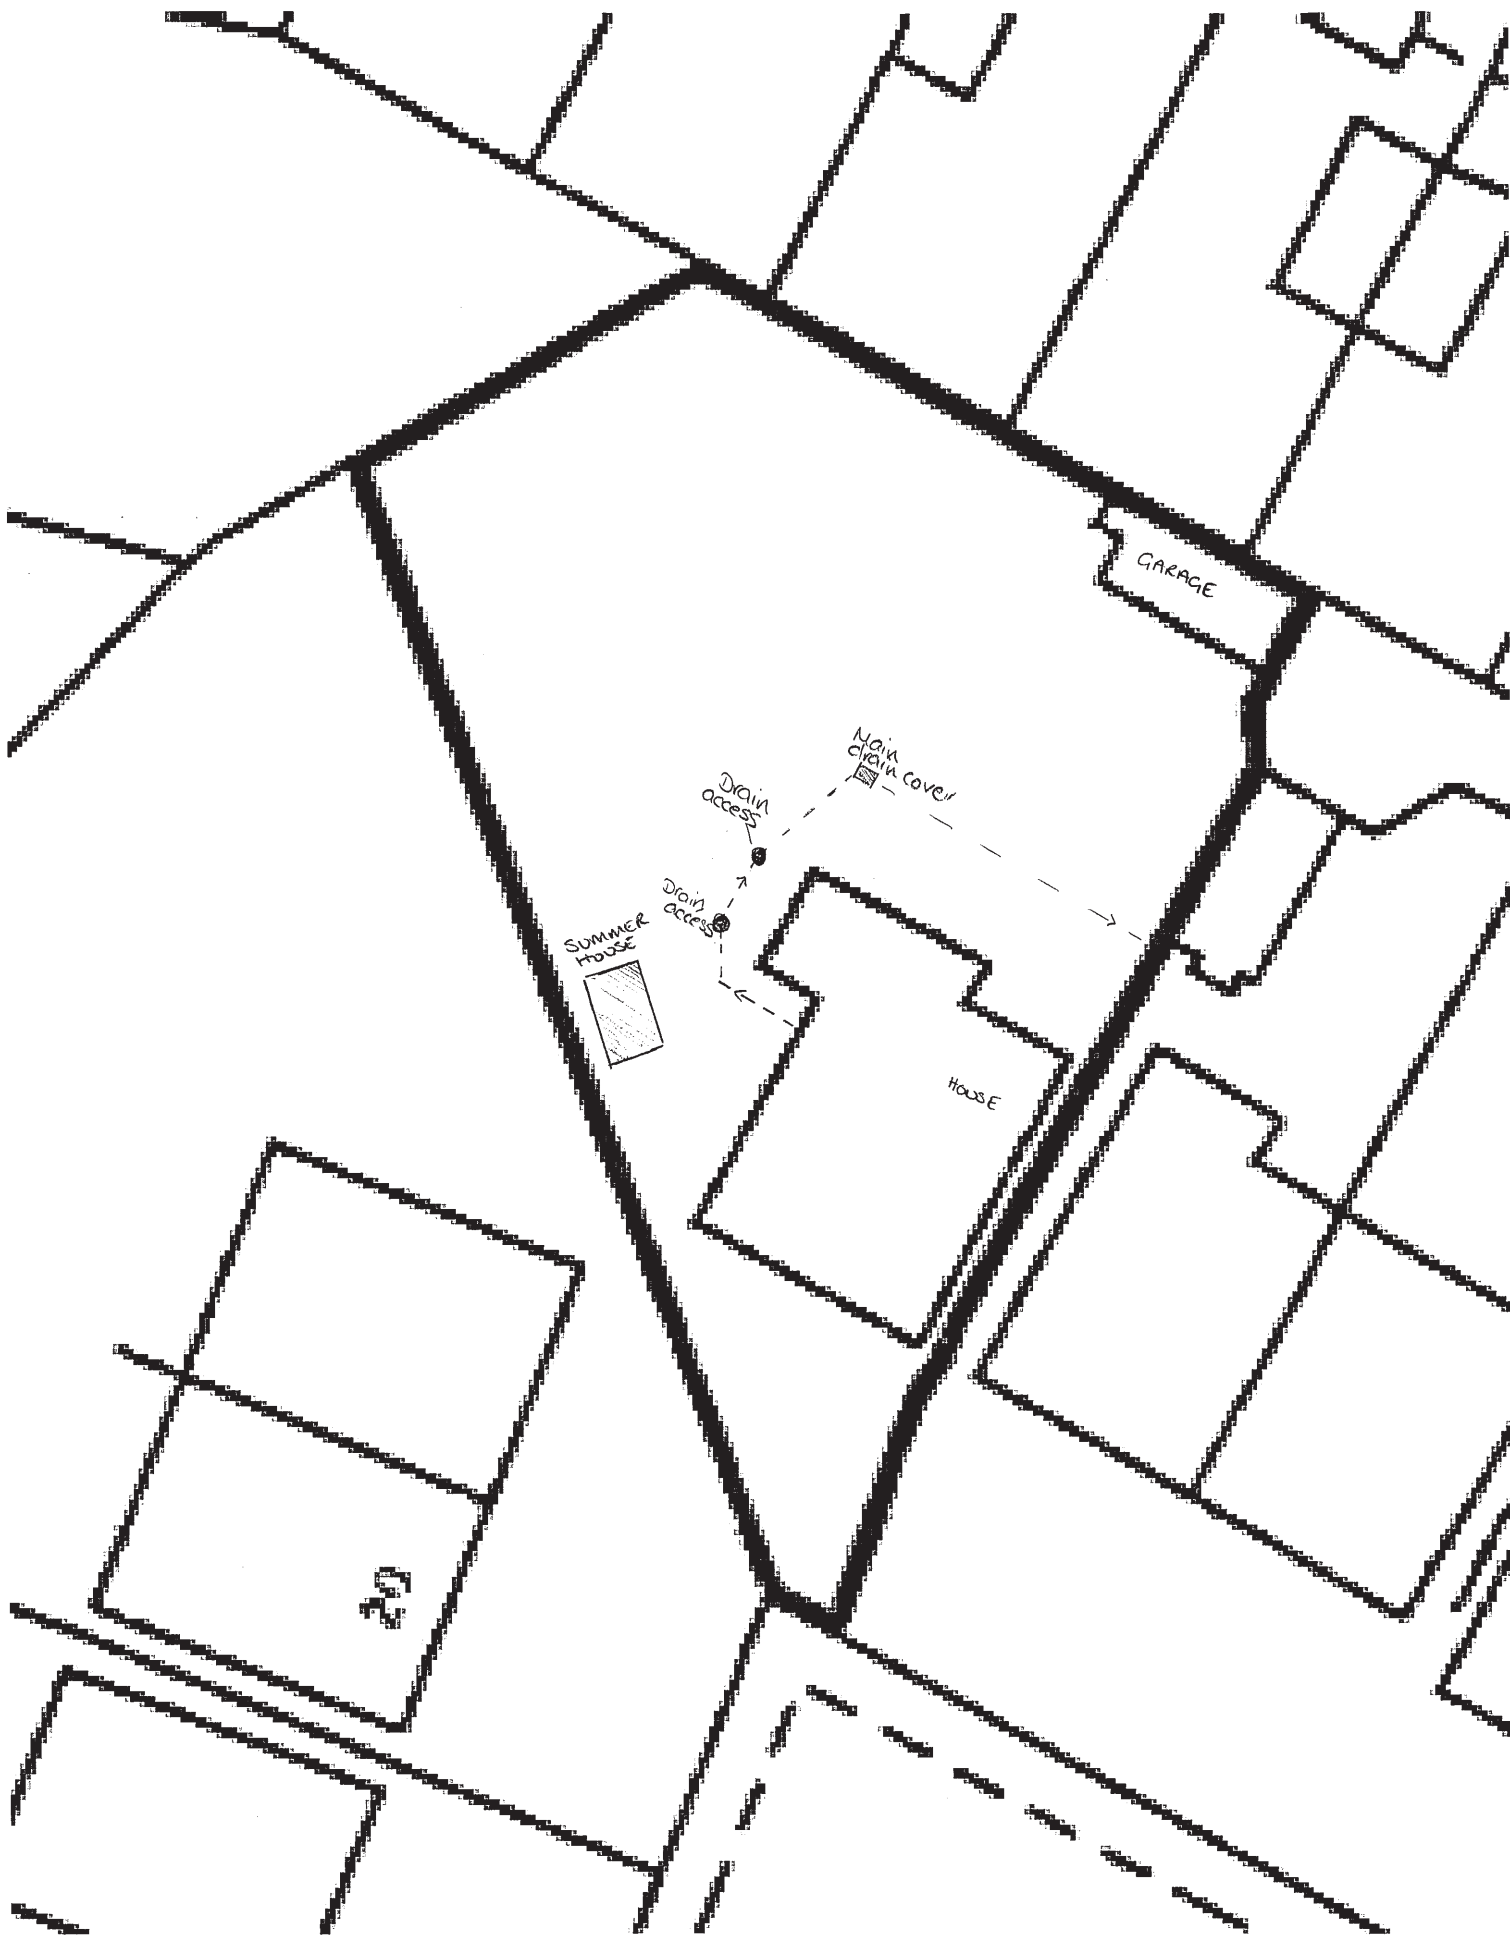

Site: 16 Naseby Close  
Ref P/2017/0270  
Floor Plan  
Scale 1:20

