

LICENSING ACT 2003
Full Premises Licence

Sam Mini Market

Premises licence number	LN/216000438
--------------------------------	---------------------

Part One – Premises Details

Postal address of premises, or if none, ordnance survey map reference or description	
Sam Mini Market 681 Foleshill Road	
Post town	Post code
Coventry	CV6 5JQ
Telephone number	

Where the licence is time limited the dates
N/A

The times the licence authorises the carrying out of Licensable Activities		
Off Sales		
Supply of Alcohol	From	To
Sunday	07:00	23:00
Monday	07:00	23:00
Tuesday	07:00	23:00
Wednesday	07:00	23:00
Thursday	07:00	23:00
Friday	07:00	23:00
Saturday	07:00	23:00

LICENSING ACT 2003

Full Premises Licence

Open to the Public	From	To
Open to the Public		
Sunday	07:00	23:00
Monday	07:00	23:00
Tuesday	07:00	23:00
Wednesday	07:00	23:00
Thursday	07:00	23:00
Friday	07:00	23:00
Saturday	07:00	23:00

Where the licence authorises supplies of alcohol whether these are on and/or off supplies

OFF SALES

Part Two

Name, (registered) address, telephone number(s) and email (where relevant) of holder of premises licence

Corina Florina Ondrea



Registered number of holder, for example company number, charity number (where applicable)

N/A



LICENSING ACT 2003

Full Premises Licence

Name, (registered) address, and telephone number(s) of designated premises supervisor where the premises licence authorises the supply of alcohol

Corina Florina Ondrea
[REDACTED]

Personal Licence Number and Issuing Authority of Personal Licence held by Designated Premises Supervisor where the premises authorises the supply of alcohol

Licence number - **CV216000432 Coventry**

Dated this 23rd September 2016



Regulatory Services Manager

Regulatory Services
Licensing Team

Planning Transport & Highways Division
Floor 6
Civic Centre 4
Much Park Street
Coventry
CV1 2PY



Annex 1

Mandatory Conditions

Section 19 Licensing Act 2003

Where this licence authorises the supply of alcohol,

- 1. No supply of alcohol may be made under the licence:**
 - a. at a time when there is no designated premises supervisor (DPS) in respect of the licence, or
 - b. at a time when the DPS does not hold a personal licence or that licence is suspended

- 2. Every supply of alcohol under the licence must be made or authorised by a person who holds a personal licence**

Section 20 Licensing Act 2003

Where this licence authorises the exhibition of films,

- (1) the admission of children to the exhibition of any film will be restricted.**
- (2) Where the film classification body is specified in the licence, unless otherwise stated, admission of children must be restricted in accordance with any recommendation made by that body.**
- (3) Where :**
 - i. the film classification body is not specified in the licence, or
 - ii. the licensing authority has notified the holder of the licence that this subsection applies to the film in question, admission of children must be restricted in accordance with any recommendation made by that licensing authority.

Section 21 Licensing Act 2003

Where this licence includes a condition that at specified times one or more individuals must be on the premises to carry out a security activity, each such individual must be licensed by the Security Industry Authority.

Where a licence authorises alcohol to be consumed on the premises the following conditions apply:

1. (1) The responsible person must ensure that staff on relevant premises do not carry out, arrange or participate in any irresponsible promotions in relation to the premises.

(2) In this paragraph, an irresponsible promotion means any one or more of the following activities, or substantially similar activities, carried on for the purpose of encouraging the sale or supply of alcohol for consumption on the premises—

(a) games or other activities which require or encourage, or are designed to require or encourage, individuals to—

(i) drink a quantity of alcohol within a time limit (other than to drink alcohol sold or supplied on the premises before the cessation of the period in which the responsible person is authorised to sell or supply alcohol), or

(ii) drink as much alcohol as possible (whether within a time limit or otherwise);

(b) provision of unlimited or unspecified quantities of alcohol free or for a fixed or discounted fee to the public or to a group defined by a particular characteristic in a manner which carries a significant risk of undermining a licensing objective;

(c) provision of free or discounted alcohol or any other thing as a prize to encourage or reward the purchase and consumption of alcohol over a period of 24 hours or less in a manner which carries a significant risk of undermining a licensing objective;

(d) selling or supplying alcohol in association with promotional posters or flyers on, or in the vicinity of, the premises which can reasonably be considered to condone, encourage or glamorise anti-social behaviour or to refer to the effects of drunkenness in any favourable manner;

(e) dispensing alcohol directly by one person into the mouth of another (other than where that other person is unable to drink without assistance by reason of disability).

2. The responsible person must ensure that free potable water is provided on request to customers where it is reasonably available.

3. (1) The premises licence holder or club premises certificate holder must ensure that an age verification policy is adopted in respect of the premises in relation to the sale or supply of alcohol.

(2) The designated premises supervisor in relation to the premises licence must ensure that the supply of alcohol at the premises is carried on in accordance with the age verification policy.

(3) The policy must require individuals who appear to the responsible person to be under 18 years of age (or such older age as may be specified in the policy) to produce on request, before being served alcohol, identification bearing their photograph, date of birth and either—

(a) a holographic mark, or

(b) an ultraviolet feature.

4. The responsible person must ensure that—

(a) where any of the following alcoholic drinks is sold or supplied for consumption on the premises (other than alcoholic drinks sold or supplied having been made up in advance ready for sale or supply in a securely closed container) it is available to customers in the following measures—

(i) beer or cider: ½ pint;

(ii) gin, rum, vodka or whisky: 25 ml or 35 ml; and

(iii) still wine in a glass: 125 ml;

(b) these measures are displayed in a menu, price list or other printed material which is available to customers on the premises; and

(c) where a customer does not in relation to a sale of alcohol specify the quantity of alcohol to be sold, the customer is made aware that these measures are available.”

Licensing Act 2003 (Mandatory Licensing Conditions) Order 2014

A relevant person shall ensure that no alcohol is sold or supplied for consumption on or off the premises for a price which is less than the permitted price.

For the purposes of the condition set out in paragraph 1—

(a) “duty” is to be construed in accordance with the Alcoholic Liquor Duties Act 1979;

(b) “permitted price” is the price found by applying the formula—

$$P = D + (D \times V)$$

Annex 2

Conditions consistent with the Operating Schedule

Licensees Statement of Operating Schedule as attached including:

Part 1

- A) General all four licensing objectives**
- B) The Prevention of Crime and Disorder**
- C) Public Safety**
- D) Prevention of Public Nuisance**
- E) Protection of Children from Harm**

Voluntary conditions agreed with responsible authorities

Conditions Agreed by Trading Standards

All alcoholic and tobacco products should be purchased from legitimate, traceable sources that provide receipts to confirm purchased items. Goods sold should not evade any duty or taxes and should be authentic goods that are sold for consumption in the UK market. Where required by legislation, all alcoholic products must contain a duty stamp on its label. All receipts and records will be made available to officers of Coventry City Council for inspection when requested by that officer.

Part 2

Conditions reproducing the effect of all conditions currently attached to the existing licence (both standard and special conditions).

Licensing Act 1964 – None

Theatres Act 1968- None

Cinemas Act 1985 - None

Local Government (Miscellaneous Provisions) Act, 1982 – None

M Describe the steps you intend to take to promote the four licensing objectives:

a) **General – all four licensing objectives (b, c, d and e) (please read guidance note 9)**

NOTHING BEYOND EXISTING HEALTH & SAFETY / FIRE SAFETY ETC REQUIREMENTS.

b) **The prevention of crime and disorder**

SEE ABOVE, THESE LOCK - UP PREMISES, WILL HAVE THEIR OWN INTERNAL AND EXTERNAL CCTV.THE CCTV INSTALLED WILL BE TO THE SPECIFICATIONS AND RECOMMENDATIONS OF WEST MIDLANDS POLICE. THE IMAGES, WILL BE RETAINED FOR THIRTY ONE DAYS AND DOWNLOADABLE ON REQUEST. CCTV WILL ALSO BE RECORDING AT ALL TIMES THE PREMISES IS OPEN FOR LICENSABLE ACTIVITY AND TIMES AND DATES, ARE TO BE VISIBLE AND ACCURATE.THE PREMISES WILL BE FULLY ALARMED AND HAS BOTH FRONTAGE AND REAR SECURITY SHUTTERS.THE DESIGNATED PREMISES SUPERVISOR WILL ENSURE THAT ANY STAFF INVOLVED IN THE SALE OF ALCOHOL WILL HAVE FULLY RECORDED AND DOCUMENTED TRAINING, WHICH IS RETAINED FOR A MINIMUM OF THREE MONTHS. THERE WILL ALSO BE SIX MONTHLY REFRESHER COURSES, IN RESPECT OF THEIR RESPONSIBILITIES UNDER THE LICENSING ACT 2003.THIS WILL INCLUDE ANY CHANGES OF LEGISLATION. THERE WILL ALSO BE SIMILAR TRAINING IN THE USAGE AND CHRONICLED STORAGE OF CCTV. ALL TRAINING RECORDS WILL BE RETAINED AND AVAILABLE ON SITE FOR INSPECTION AT ANY TIME.

c) **Public safety**

**SEE ABOVE,
ALSO, INTERNAL AND EXTERNAL CCTV ETC.
PREMISES WILL HAVE A FIRE ALARM AND THE FIRE FIGHTING EQUIPMENT, WILL BE COVERED BY A MAINTENANCE CONTRACT. BOTH EMERGENCY LIGHTING AND SMOKE DETECTORS ARE ALSO TO BE INSTALLED.**

d) **The prevention of public nuisance**

SEE ABOVE, INTERNAL AND EXTERNAL CCTV IN PARTICULAR, IS A PROVEN DETERRENT IN TERMS OF ANY ANTI - SOCIAL ACTIVITIES AND ALSO POTENTIAL PROXY SALES. THE APPLICANT, WHO IS ALSO THE DESIGNATED PREMISES SUPERVISOR AND HER STAFF, WILL AT ALL TIMES BE VIGILANT IN RELATION TO ANY LITTER ISSUES WITHIN THE IMMEDIATE VICINITY OF THE PREMISES.

e) **The protection of children from harm**

(SEE ABOVE), INTERNAL AND EXTERNAL CCTV ETC.

LAYOUT OF SHOP GIVES CONSIDERATION TO THE PREVENTION OF CHILDREN'S ACCESS TO ALCOHOL AND ANY ALCOHOL DISPLAYED WILL NOT BE OBSTRUCTED FROM THE VIEW OF THE SALES ASSISTANTS. PREMISES WILL OPERATE A PROOF OF AGE SCHEME VIA ACCEPTABLE FORMS OF IDENTIFICATION AND INCORPORATING 'THE CHALLENGE 21' POLICY. A SALES REFUSAL AND INCIDENT BOOK WILL BE FULLY MAINTAINED AND AVAILABLE FOR INSPECTION AT ANY TIME. IT WILL ALSO BE SIGNED OFF WEEKLY BY THE DESIGNATED PREMISES SUPERVISOR.

NON - ALCOHOLIC / SOFT DRINKS, CRISPS AND CONFECTIONERY WILL BE SITUATED AWAY FROM THE ALCOHOL DISPLAY AREA.

Annex 3


Conditions Attached after a Hearing by the Licensing Authority

None

Annex 4

Plans

The Plan attached to this licence as attached.

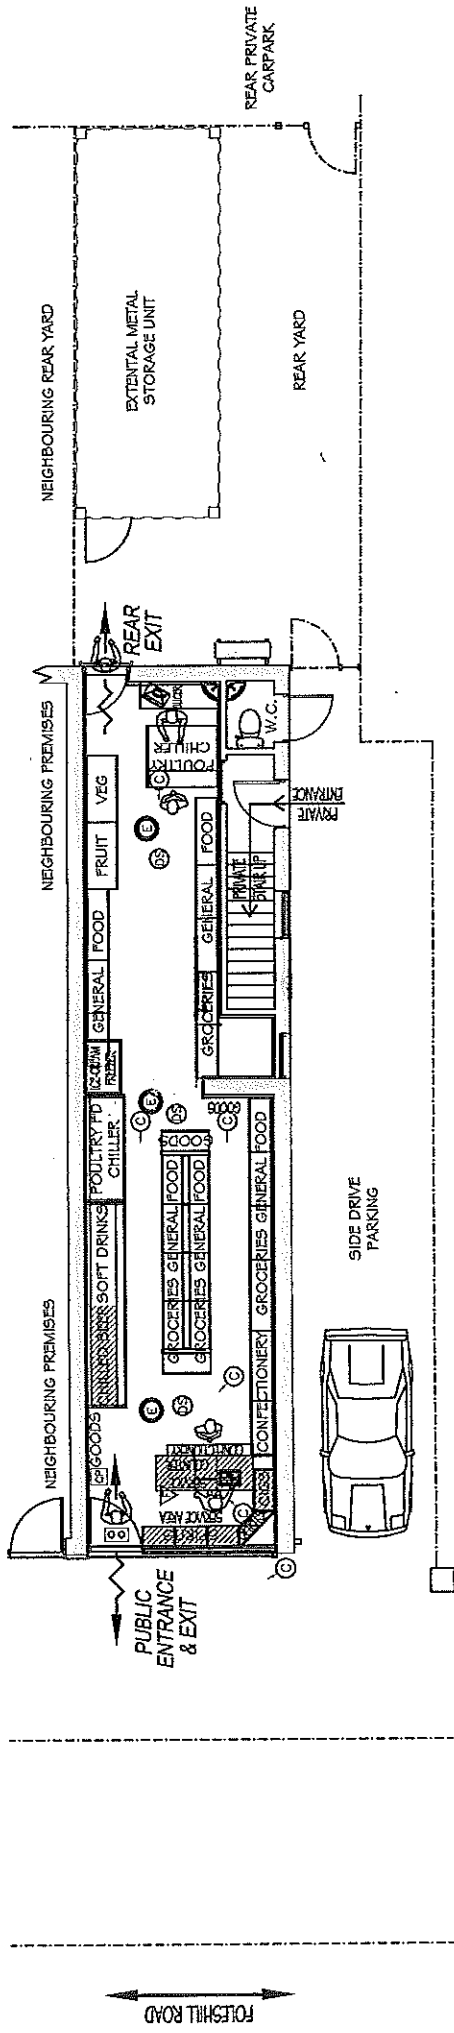

GROUND FLOOR PLAN LAYOUT

- FIRE REGULATION SYMBOLS**
- Ⓚ Exit Boxes
 - Ⓛ Escape Lighting Points
 - Ⓜ Fire Extinguisher
 - Ⓝ Auto Fire Smoke detector
 - Ⓢ Audible Warning Device
 - Ⓛ Control Panel
 - Ⓞ CCTV Camera
 - Extent of licensed area

An electrically operated fire alarm system should comply with BS5839, Part 1:2002. The electrical installation should comply with approved Document F (electrical safety). It is essential that the fire detection and fire alarm systems are properly designed, installed and maintained. Where a fire alarm system is installed, an installation and commissioning certificate should be provided.

The smoke and heat alarm system is to be mains-operated and conform to BS5446, 1:2000 or BS5446, respectively: fire detection and fire alarm devices for dwellings, Part 1 specification for smoke alarms; or Part 2 specification for heat alarms

The emergency lighting installation is to comply with BS5266, Part 1, 2002 and the attention of the design/installing engineer drawn to paragraph 3.1 (construction and records) of BS5266, Part 1, 1988, which requires consultation with the Fire Authority. Firefighting equipment is to conform with BS EN3.

Fire Safety related signs and notices are to conform to BS5499, Part 1, 1990 (incorporating burning man symbol on fire exits) and other pictograms as required. Illuminated EXIT signs are to conform to BS2560.

Liquor Store to be sealed and the door to be half hour fire resistant in accordance with BS476, 1972 as amended.

LICENSED Trade Legal Services Ltd <small>LTD. 100, NORTH ROAD, HILTON, COVENTRY, CV3 5JQ. TEL: 02476 34343. FAX: 02476 34344. EMAIL: LICENSED@LEGALSERVICES.CO.UK</small>	
Application	Location
APPLICATION FOR A PREMISES LICENCE	Sam Mini Market 681 Foleshill Road Coventry West Midlands CV6 5JQ
By J.S. Uppal	Date 16.08.16
Scale 1:100 @ A3	Rev. -
Drawn S.M.	Drawn S.M.
Drwg No. SAMMINIMARK-01	

LICENSING ACT 2003

Summary Licence To Be Displayed

Sam Mini Market

Premises licence number	LN/216000438
--------------------------------	---------------------

Postal address of premises, or if none, ordnance survey map reference or description

Sam Mini Market
681 Foleshill Road

Post town
Coventry

Post code
CV6 5JQ

Telephone number

Where the licence is time limited the dates

N/A

The times the licence authorises the carrying out of licensable activities

Off Sales		
Supply of Alcohol	From	To
Sunday	07:00	23:00
Monday	07:00	23:00
Tuesday	07:00	23:00
Wednesday	07:00	23:00
Thursday	07:00	23:00
Friday	07:00	23:00
Saturday	07:00	23:00



LICENSING ACT 2003

Summary Licence

To Be Displayed


Open to the Public	From	To
Open to the Public		
Sunday	07:00	23:00
Monday	07:00	23:00
Tuesday	07:00	23:00
Wednesday	07:00	23:00
Thursday	07:00	23:00
Friday	07:00	23:00
Saturday	07:00	23:00

Where the licence authorises supplies of alcohol whether these are on and/or off supplies

OFF SALES

Name, (registered) address, telephone number(s) and email (where relevant) of holder of premises licence

Corina Florina Ondrea

 


Registered number of holder, for example company number, charity number (where applicable)

N/A

Name of Designated Premises Supervisor where the Premises Licence authorises the supply of alcohol

Corina Florina Ondrea

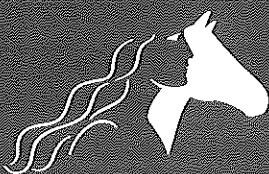

LICENSING ACT 2003

Summary Licence To Be Displayed

State whether access to the premises by children is restricted or prohibited

N/A

Dated this 23rd September 2016



Regulatory Services Manager

Regulatory Services
Licensing Team

Planning Transport & Highways Division
Floor 6
Civic Centre 4
Much Park Street
Coventry
CV1 2PY

