

TILE HILL LANE

110.9m

REFERENCE NUMBER:

FUL/2017/1681


NORTH

SITE:

327 TILE HILL LANE

LB

331

329


313

Ruin


1

2

1:1250

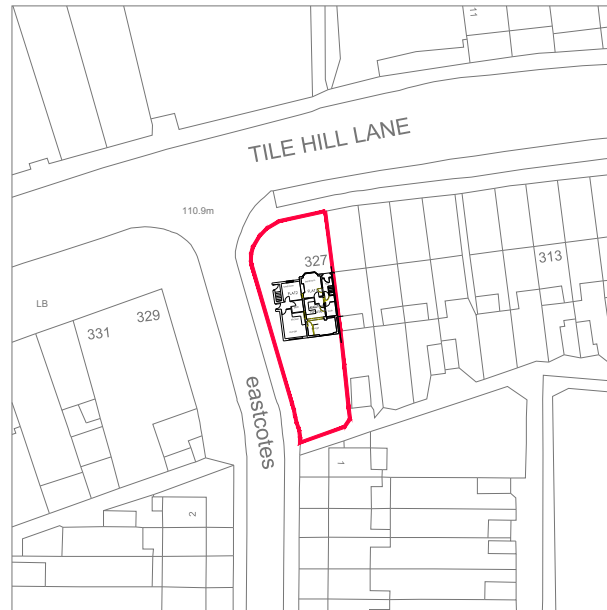


327 TILE HILL LANE, COVENTRY, CV4 9DW
PROPOSED 2 STOREY SIDE EXTENSION

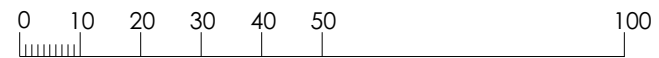

Scale Bar - meters


1:1250 @ A4

eastcotes

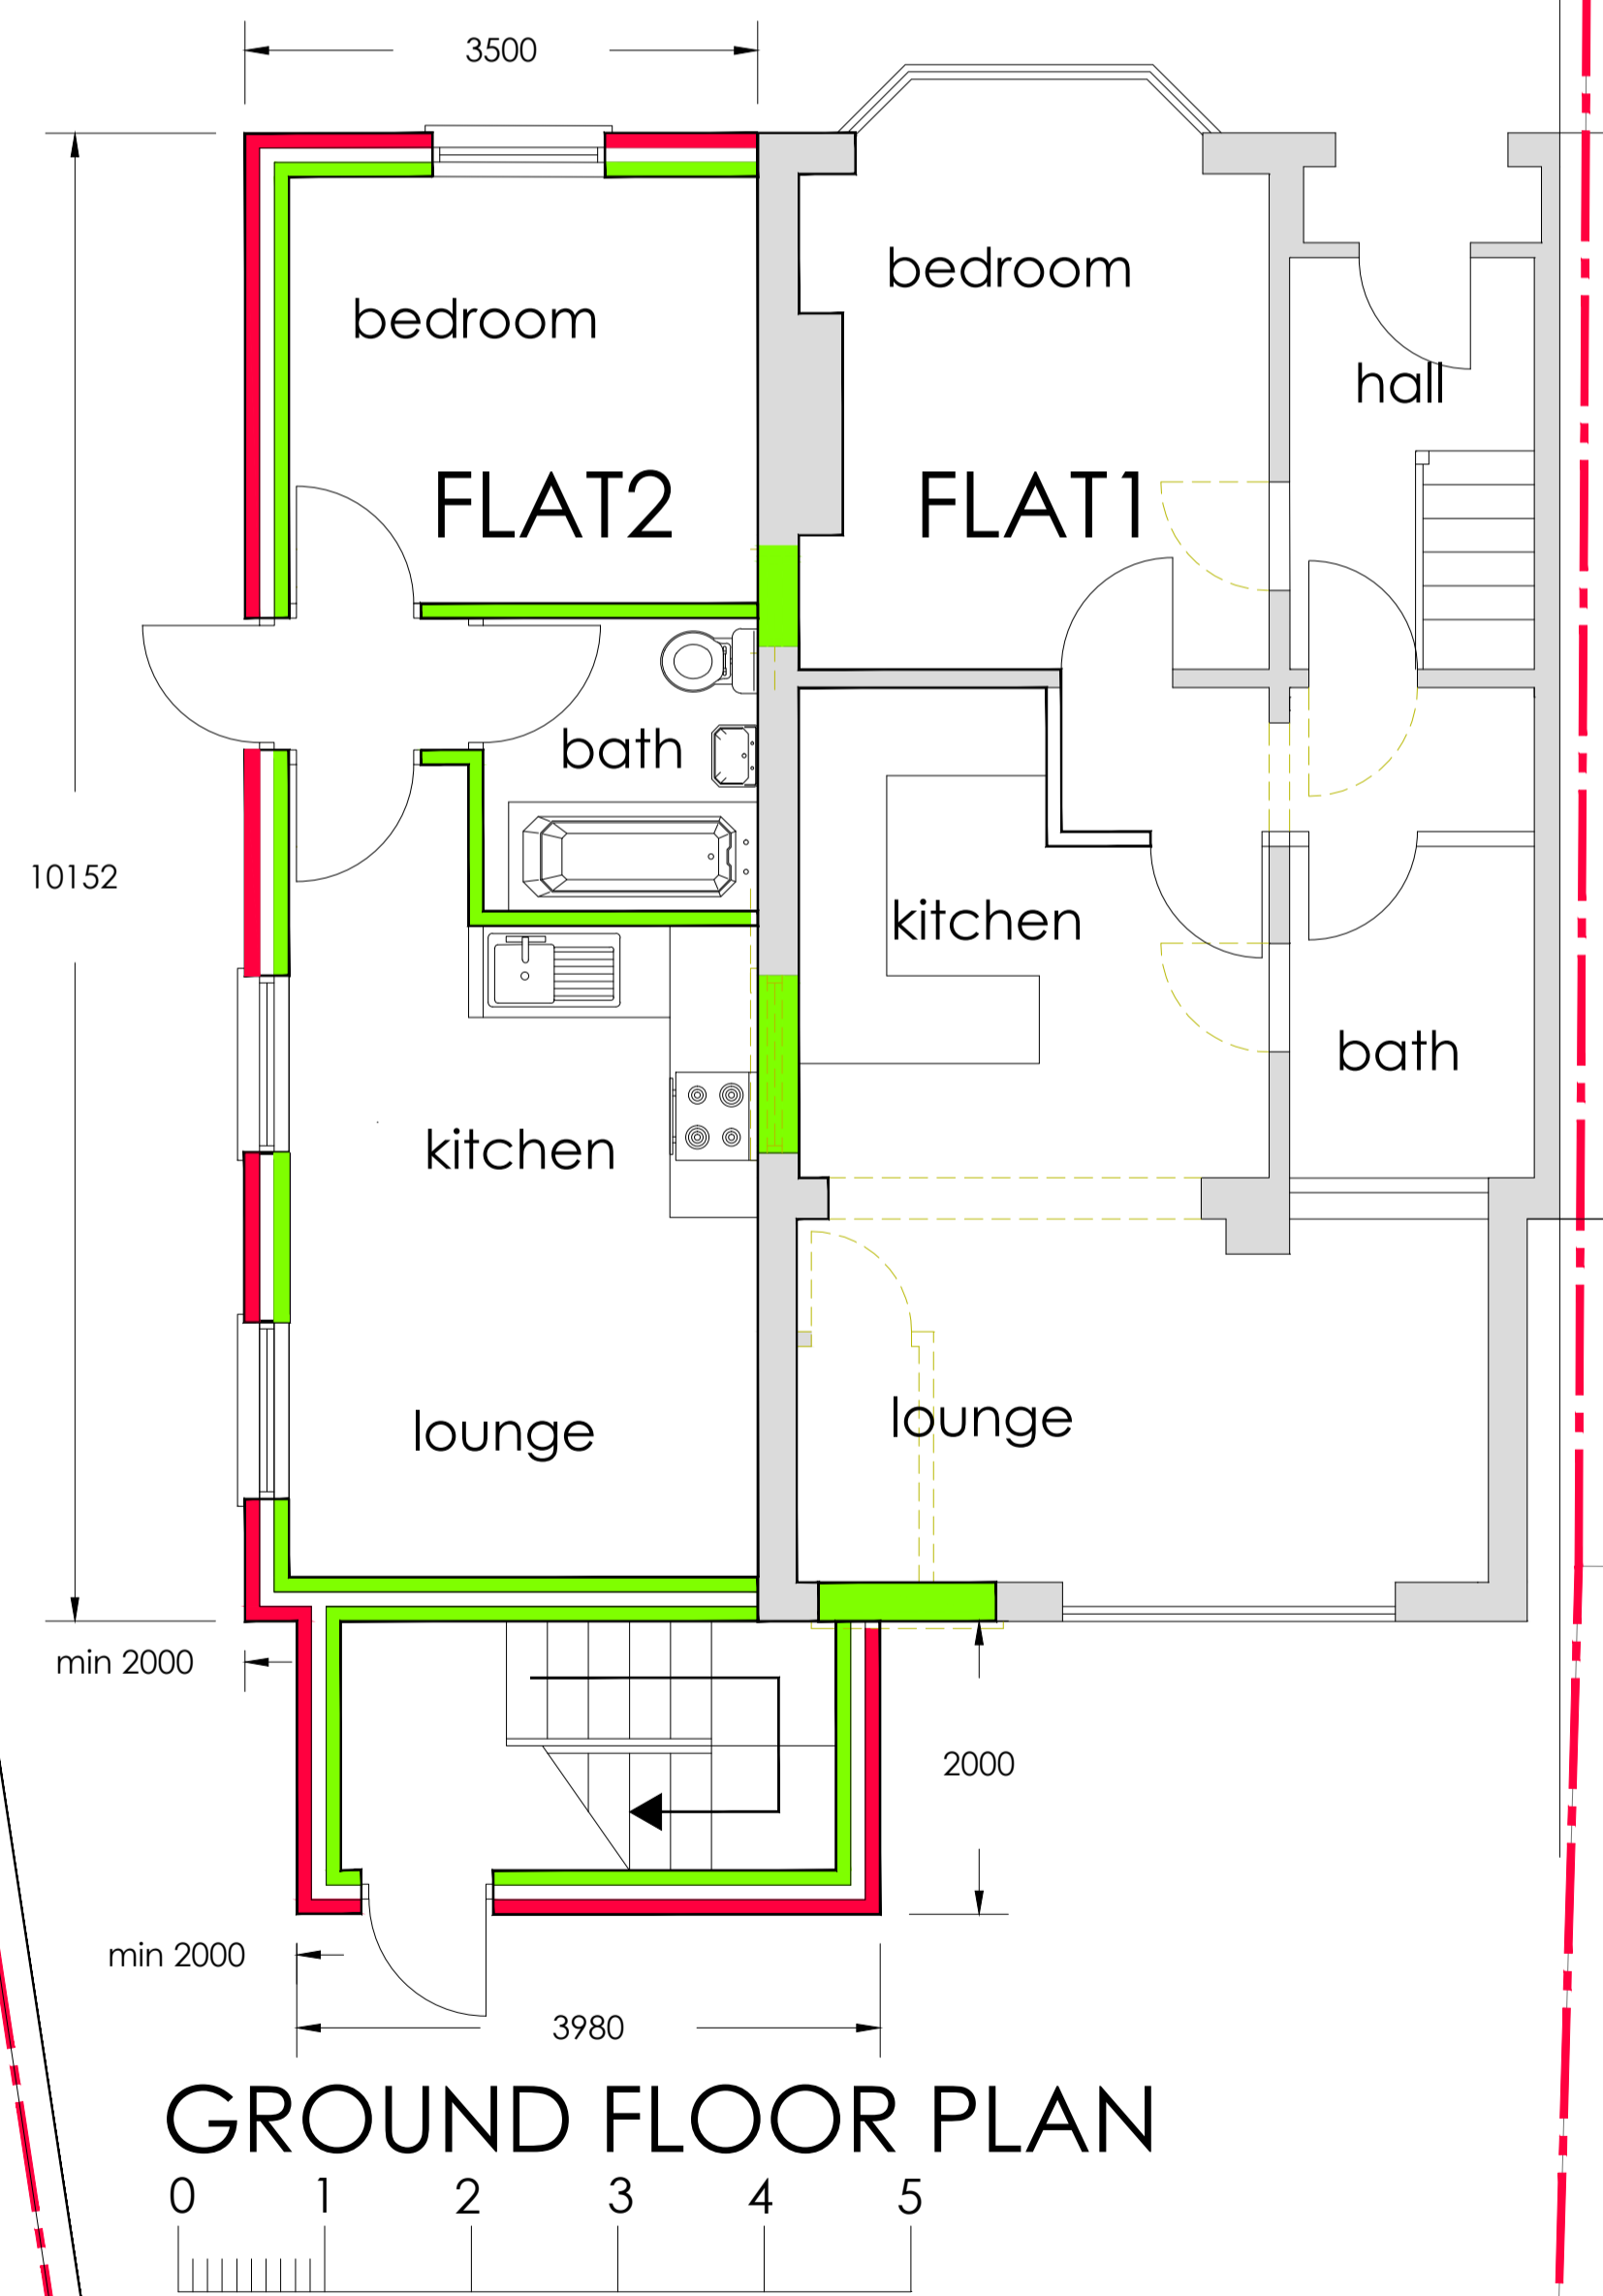

GROUND FLOOR PLAN

SEE DRAWING No 4
FOR PARKING DETAILS

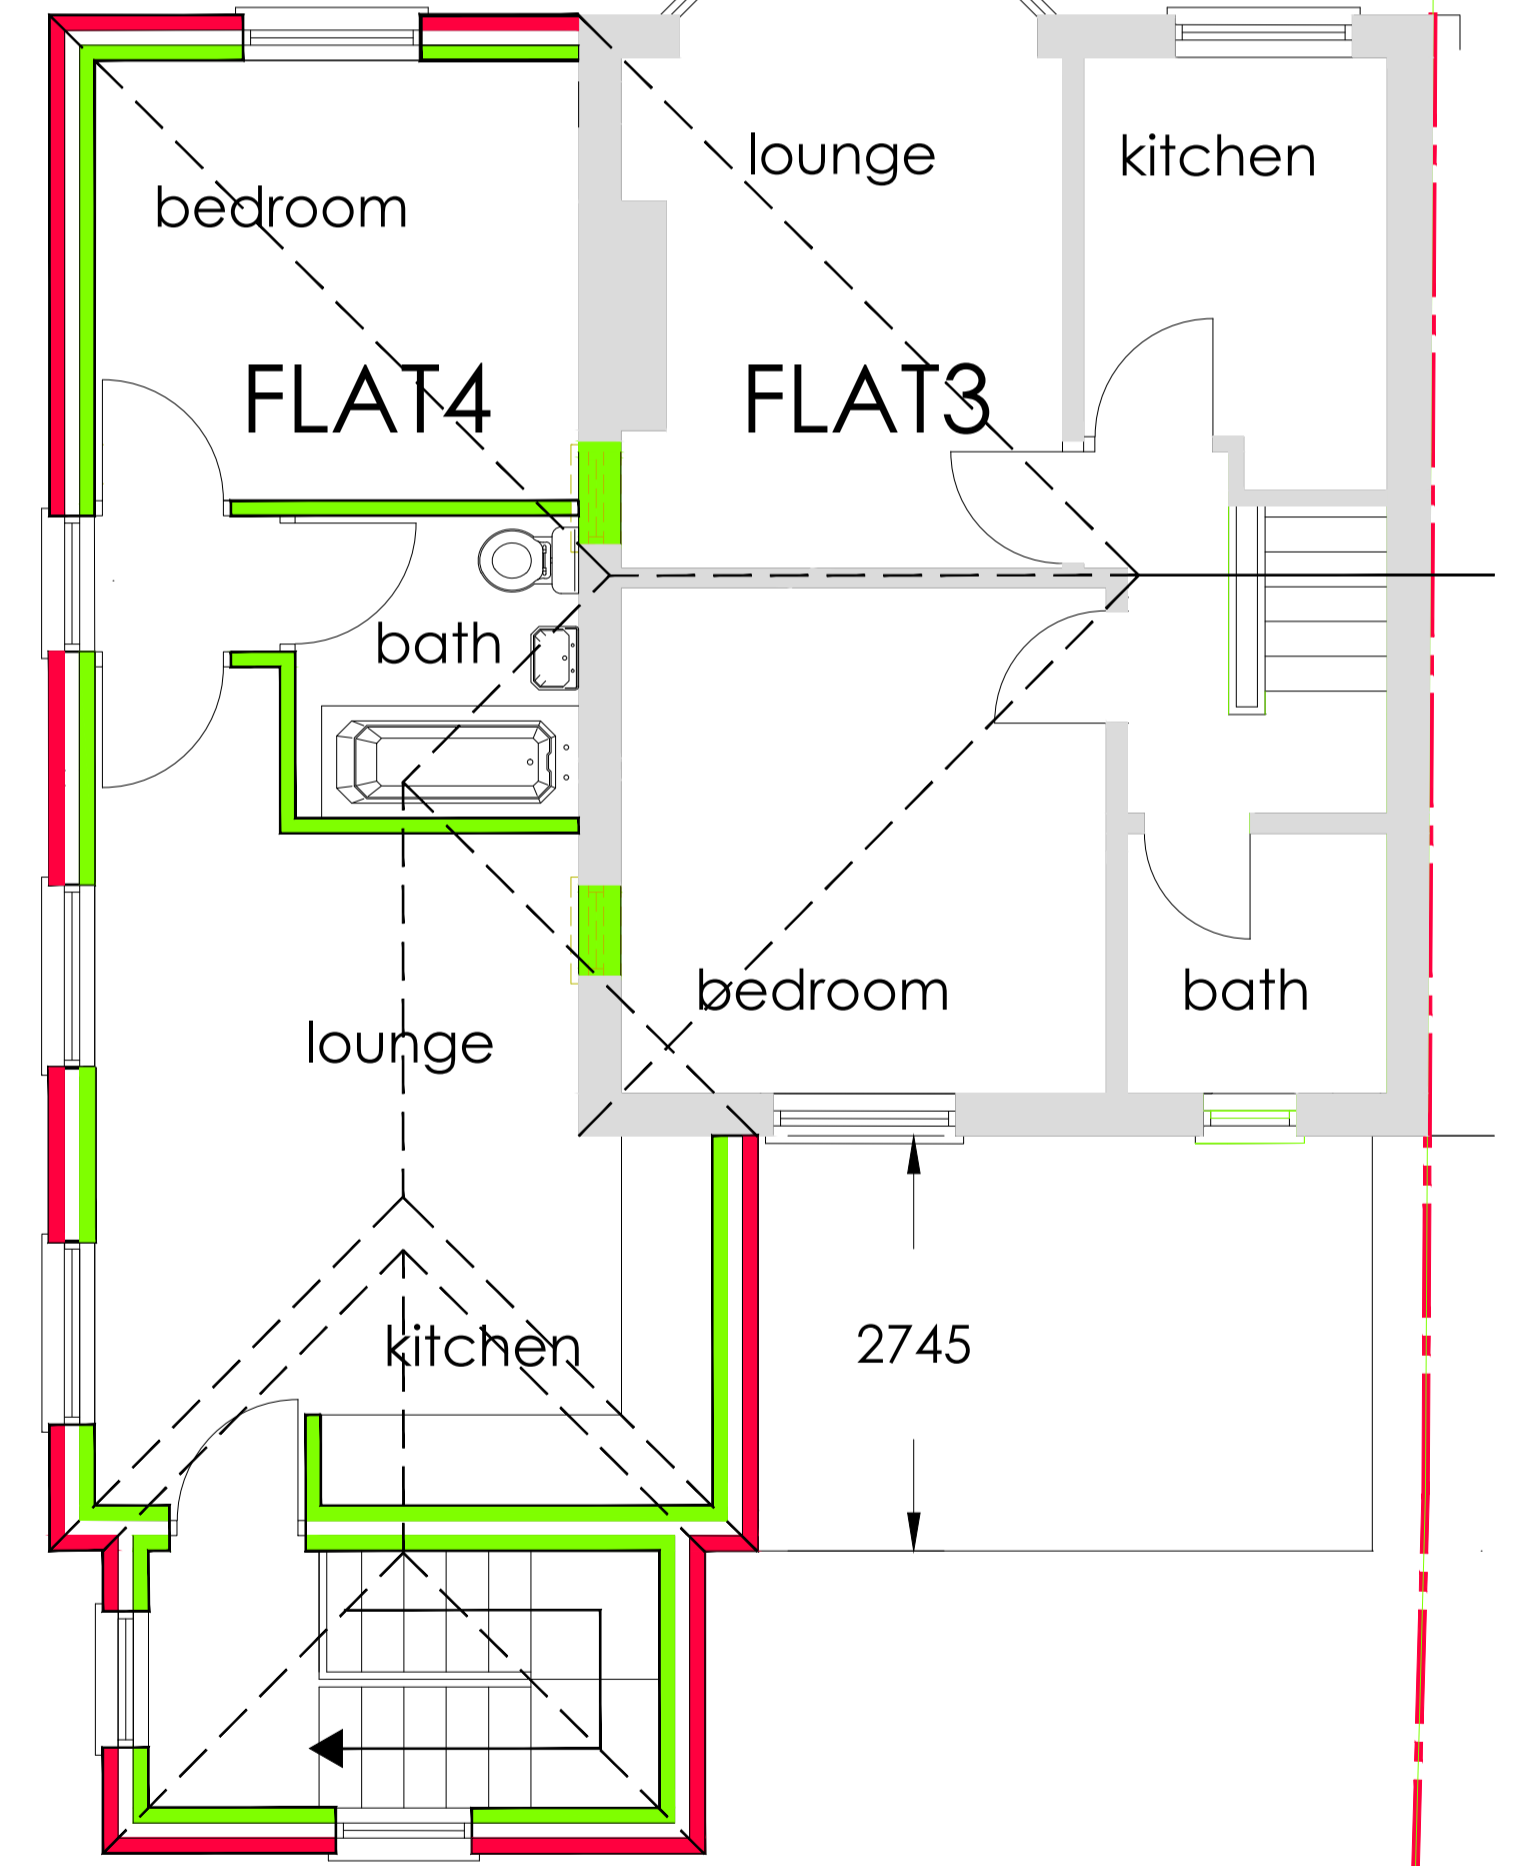

FIRST FLOOR PLAN

B EXTENSION WITH REDUCES TO 3RD DESIGN 12-10-14	
A AMENDMENTS ADDED 19-08-14	
Rev No	Amendment
JAYGAR ARCHITECTURAL DESIGN	
87, Kingley Road, Bishop Cleeve, Worcestershire CV35 9EF Telephone: 01926 882812 Mobile No: 07778 01281 E-MAIL: jaygar@jard.com	
Project: 327 TILE HILL LANE TILE HILL COVENTRY CV4 9DW	
PLANS AS PROPOSED	
Project No	1010 -
Scale	1:50 @A1
Date	AUG 2014
Drawn By	CAF
Drawing No	02B



327 TILE HILL LANE, COVENTRY, CV4 9DW
PROPOSED 2 STOREY SIDE EXTENSION



Scale Bar - meters



FRONT
EXISTING ELEVATIONS



SIDE



REAR



FRONT
PROPOSED ELEVATIONS



SIDE



REAR

Rev No	Amendment	Date
B	EXTENSION WIDTH REDUCES TO 3.5m. DESIGN AMENDED TO SUIT	12-10-14
A	DIMENSIONS ADDED	19-08-14

JAYGAR ARCHITECTURAL DESIGN
 87, Kingsley Road,
 Bishop Cleeve,
 Warwickshire
 CV35 9BE
 Telephone 01926 882842
 Mobile No 07776 512519
 E-MAIL: jaygararch@aol.com

Project: 327 TILE HILL LANE
 TILE HILL
 COVENTRY
 CV4 9DW

ELEVATIONS

Project No	1010 -
Scale	1:50 @A1
Date	AUG/2014
Drawn By	GKY
Drawing No	03B