
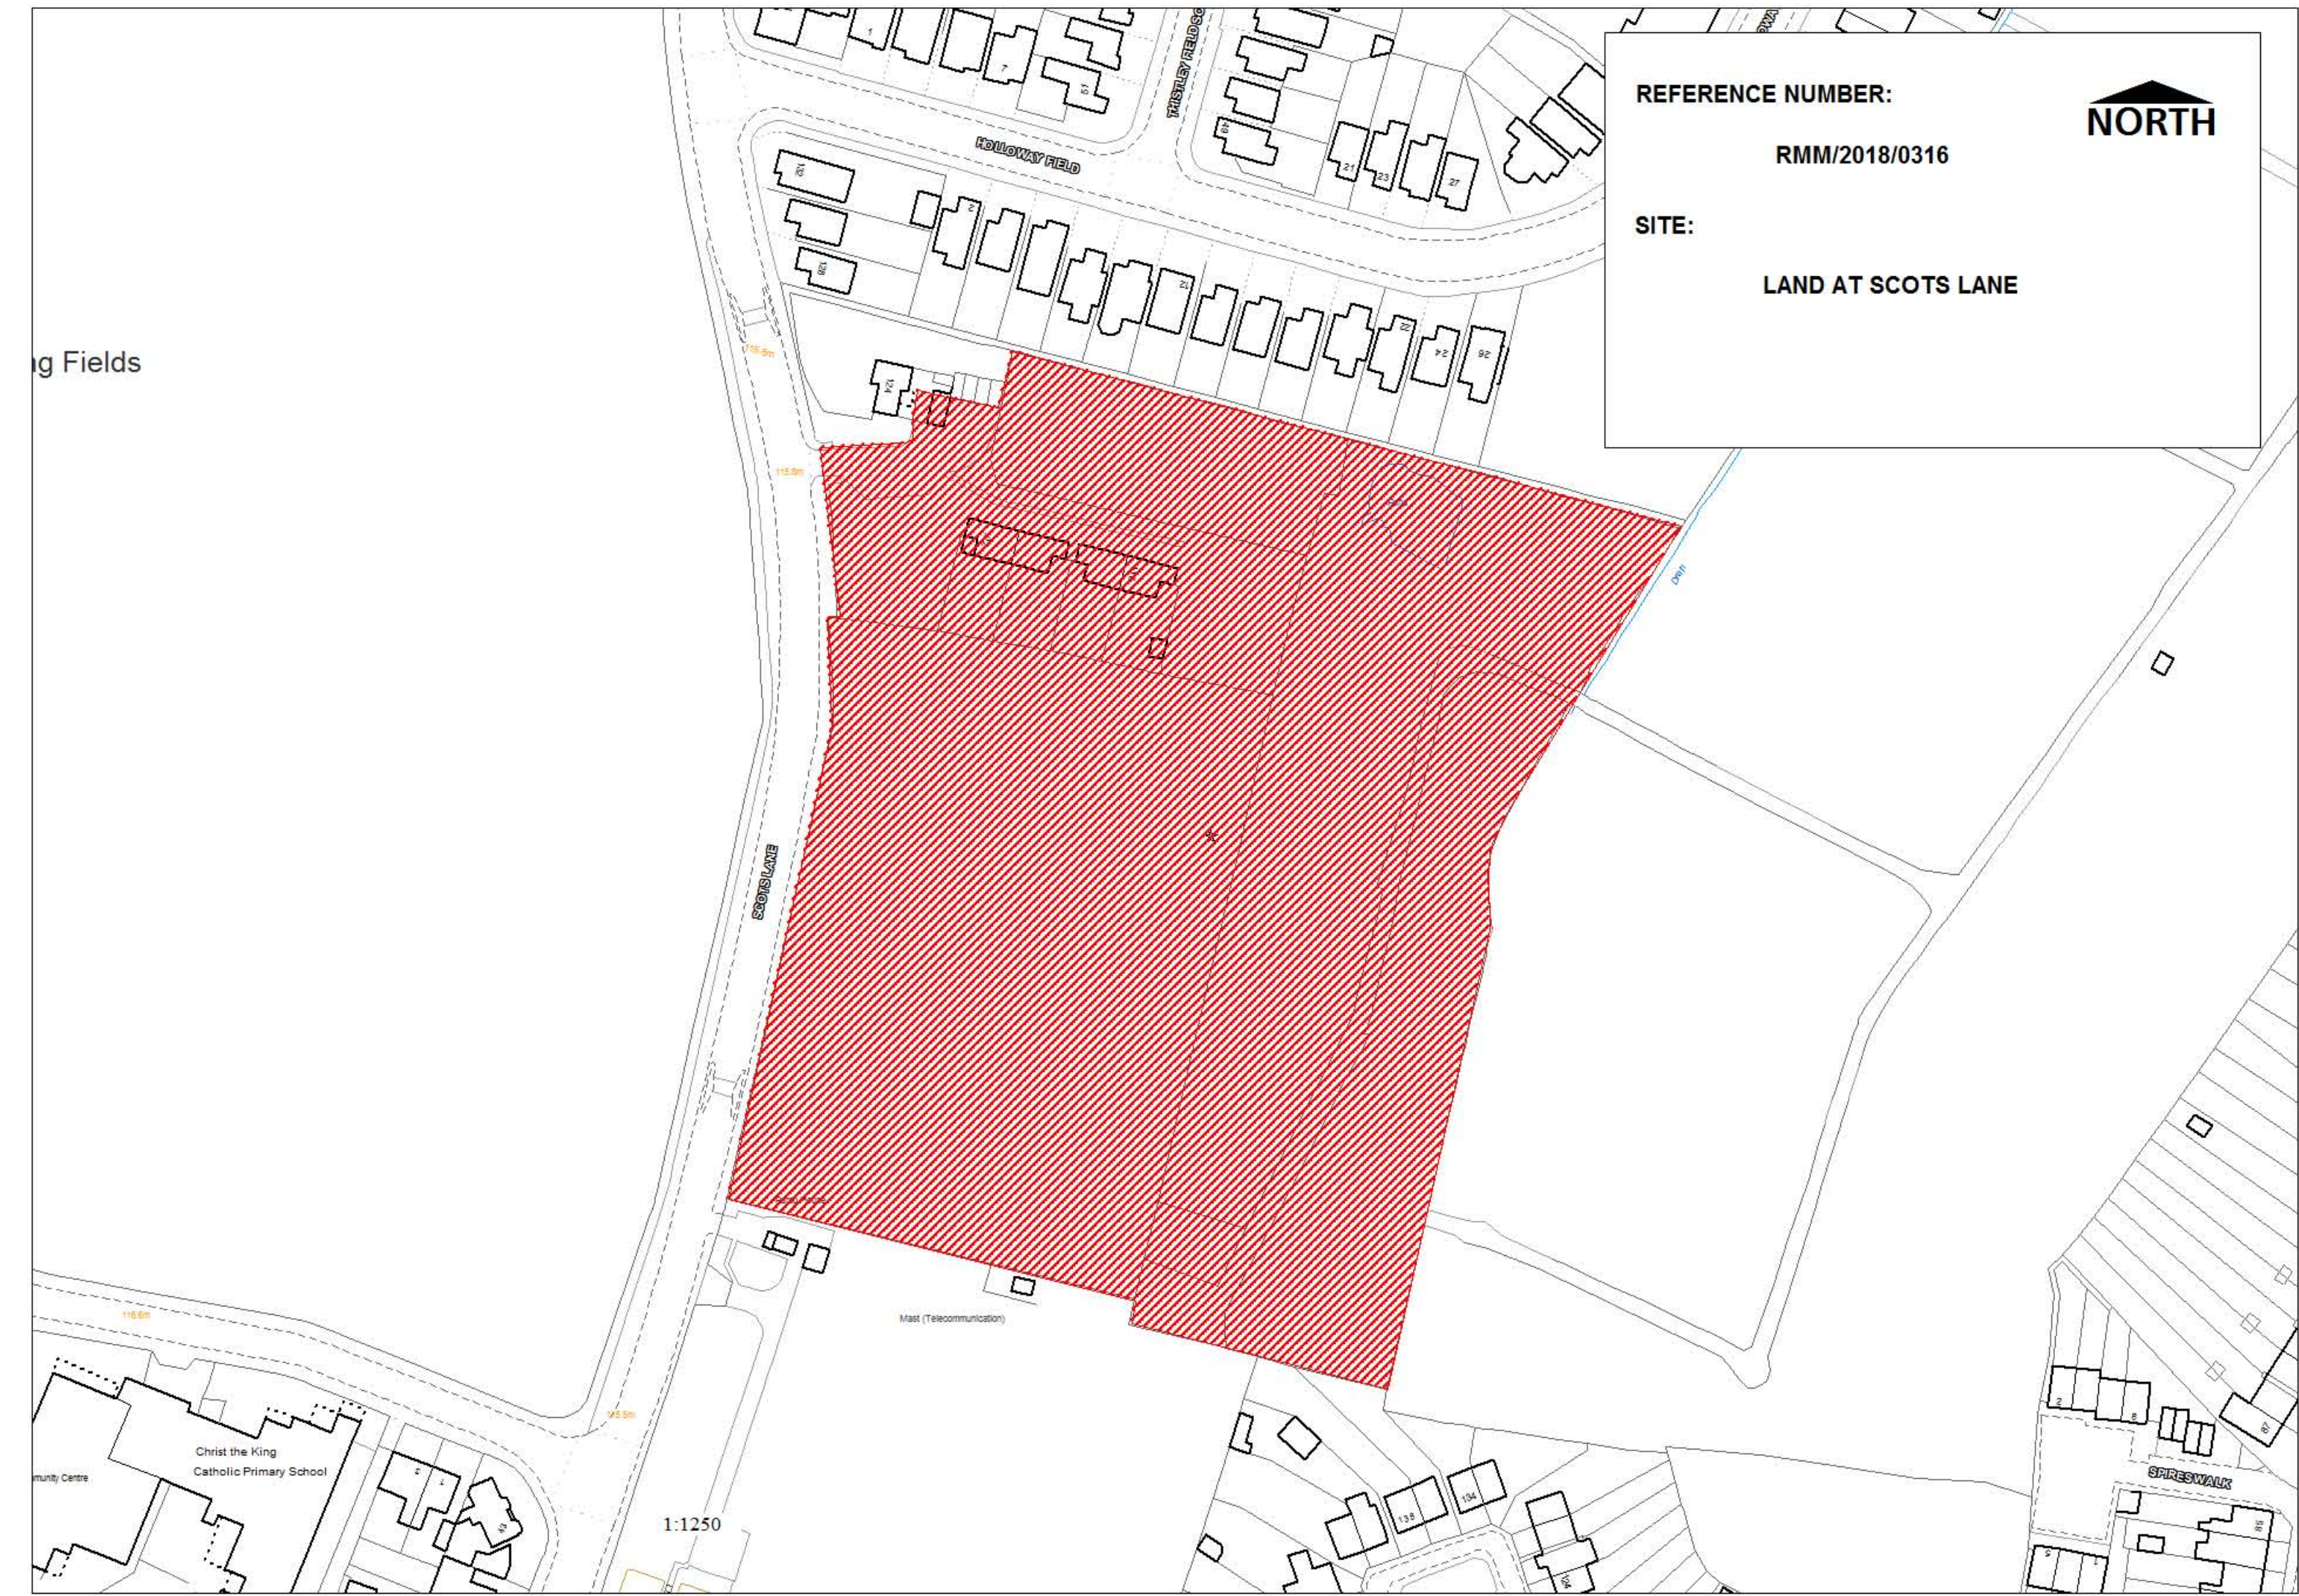


REFERENCE NUMBER:
RMM/2018/0316


SITE:
LAND AT SCOTS LANE



NORTH



1:1250

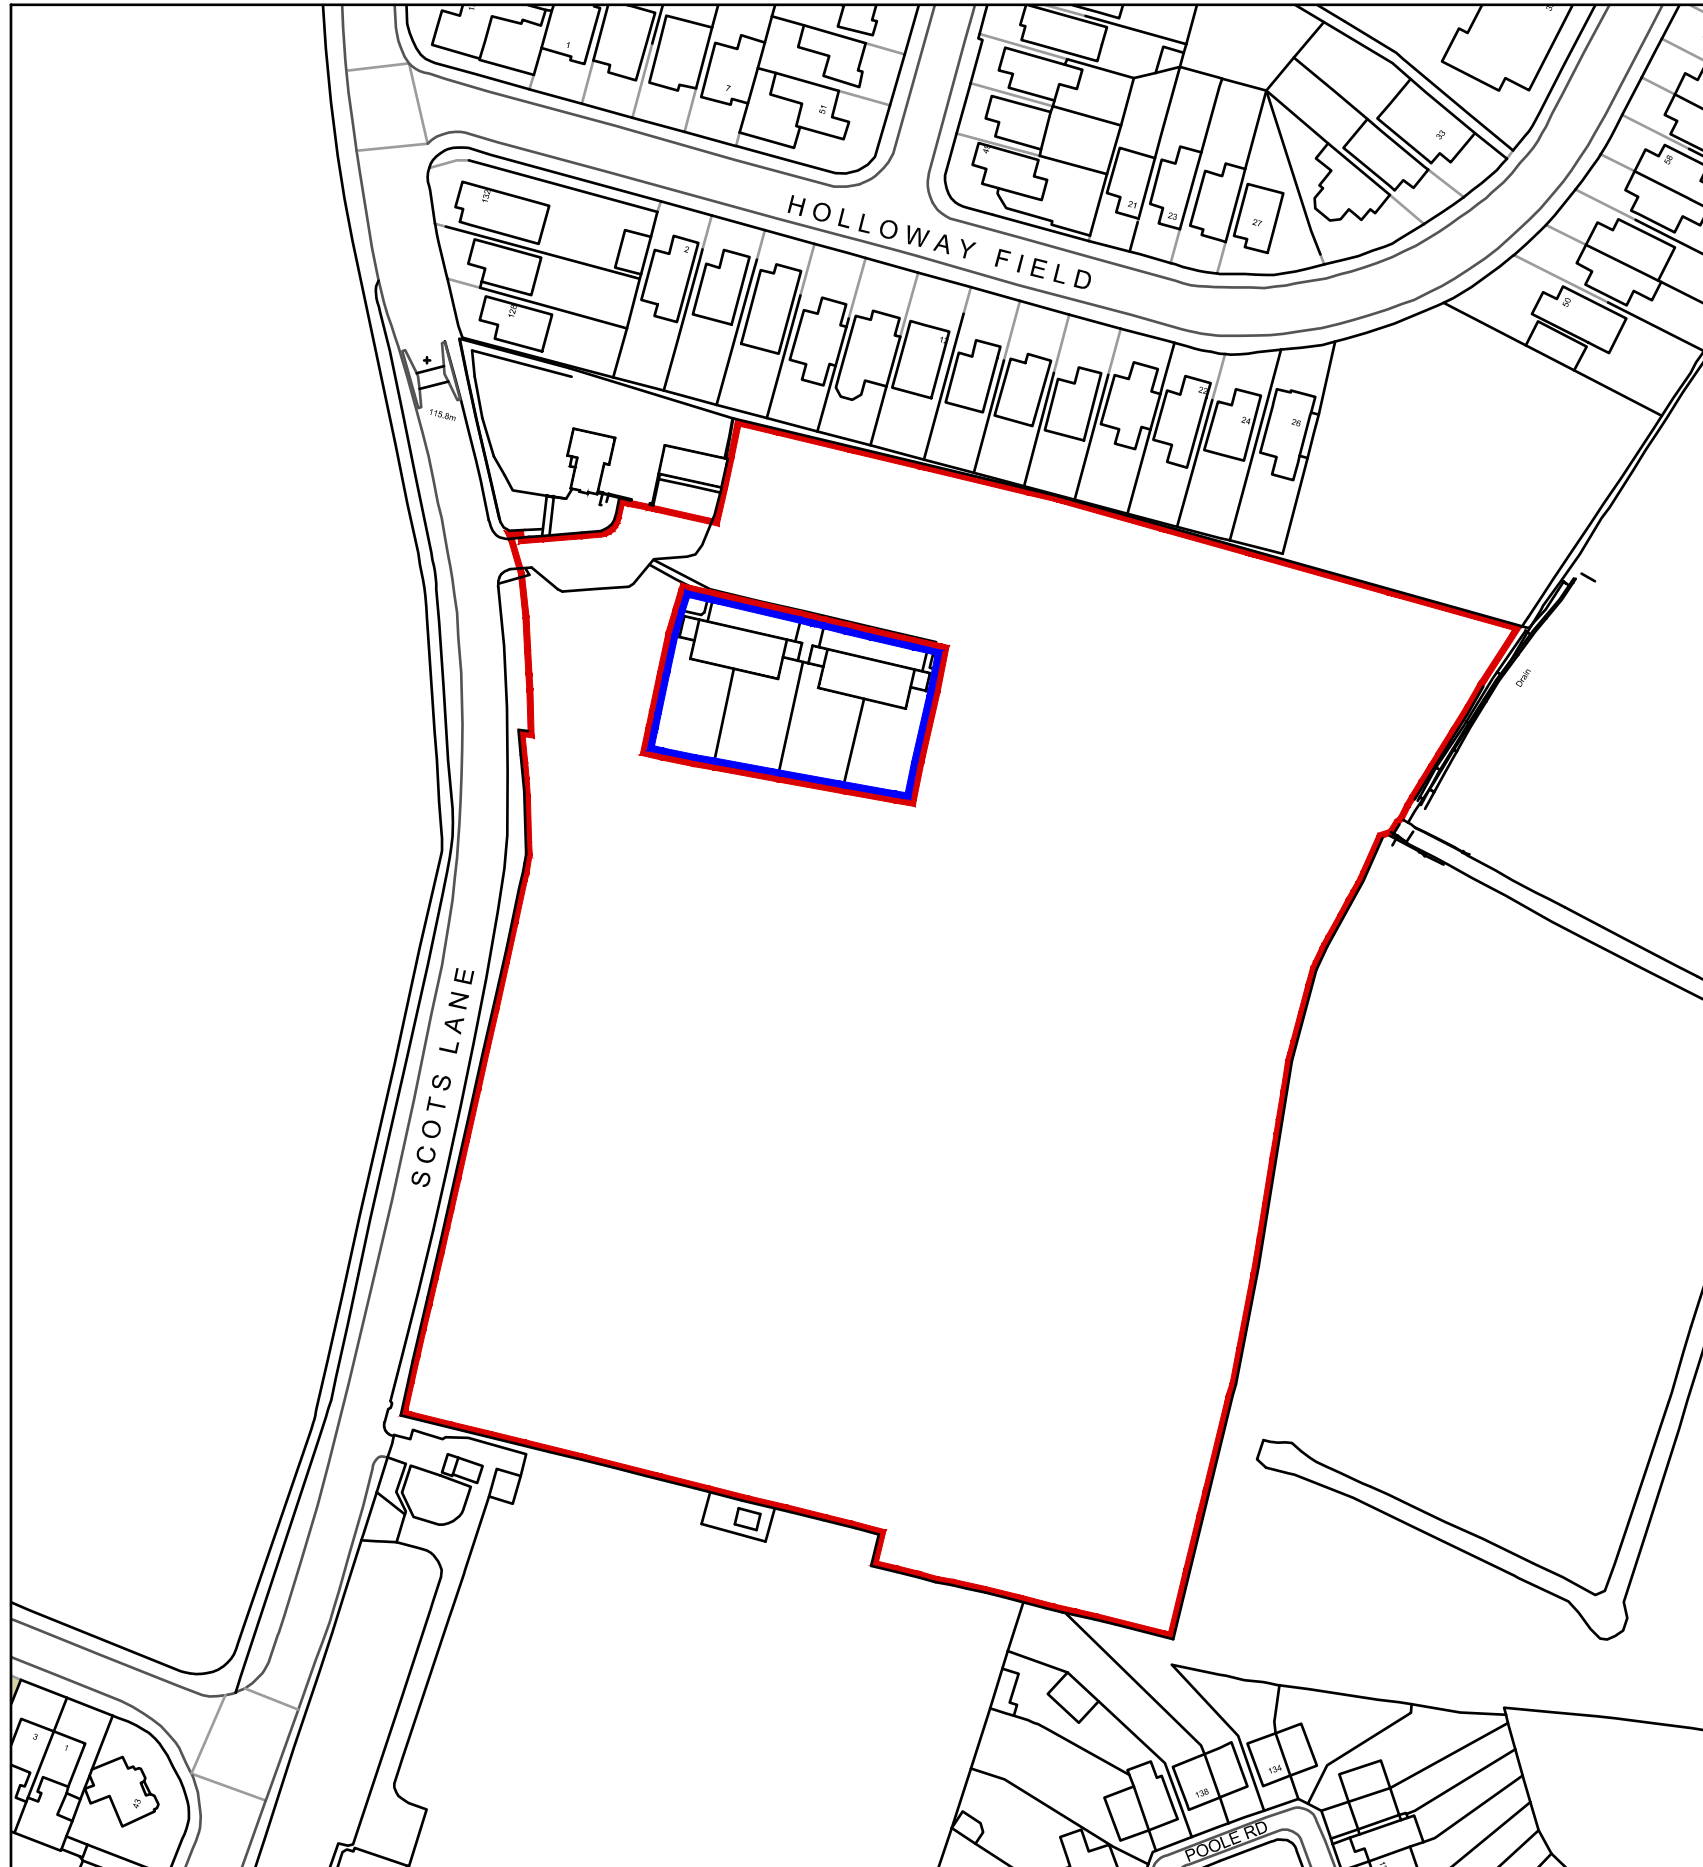

© this drawing and the building works depicted are the copyright of idp and may not be reproduced or amended except by written permission. no liability will be accepted for amendments made by other persons.

all dimensions to be checked on site and architect notified of any discrepancies prior to commencement. do not scale.

notes:

- Site Boundary
- Adjacent land in control of client

rev:	date:	comment(s):	name:	check:

IDP

ARCHITECTS.
URBAN DESIGNERS.
PLANNERS.
PROJECT MANAGERS.
LANDSCAPE ARCHITECTS.
WE ARE IDP.

status: **PLANNING**

client: **Bellway**

job: **Scots Lane, Counton**


title: **Site Location Plan**

drawn: LH date: 12.02.18

checked: LH scale @ a3: 1:1250

job no: **C3403** drg no: **P010**

IDP GROUP 27 SPON STREET COVENTRY CV1 3BA
T: +44 (0)24 7652 7600 E: info@idpgroup.com
www.weareidp.com

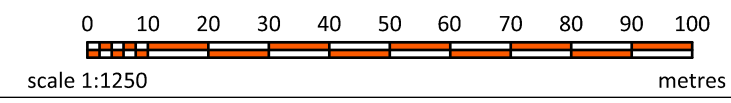

© this drawing and the building works depicted are the copyright of idp and may not be reproduced or amended except by written permission. no liability will be accepted for amendments made by other persons.
 all dimensions to be checked on site and architect notified of any discrepancies prior to commencement.
do not scale.

notes:



Streetscene A - A



Streetscene B - B



0 2 4 6 8 10 12 14 16
 scale 1:200 metres

rev: date: comment(s): name: check:

IDP ARCHITECTS.
 URBAN DESIGNERS.
 PLANNERS.
 PROJECT MANAGERS.
 LANDSCAPE ARCHITECTS.
 WE ARE IDP.

status: **PLANNING**

client: **Bellway**

job: **Scots Lane, Coundon**

title: **Streetscenes**

drawn: **KK** date: **02.02.18**

checked: **LH** scale @ a1: **1:200**

job no: **C3403** drg no: **P104**

IDP GROUP 27 SPON STREET COVENTRY CV1 3BA
 T: +44 (0)24 7652 7600 E: info@idpgroup.com