

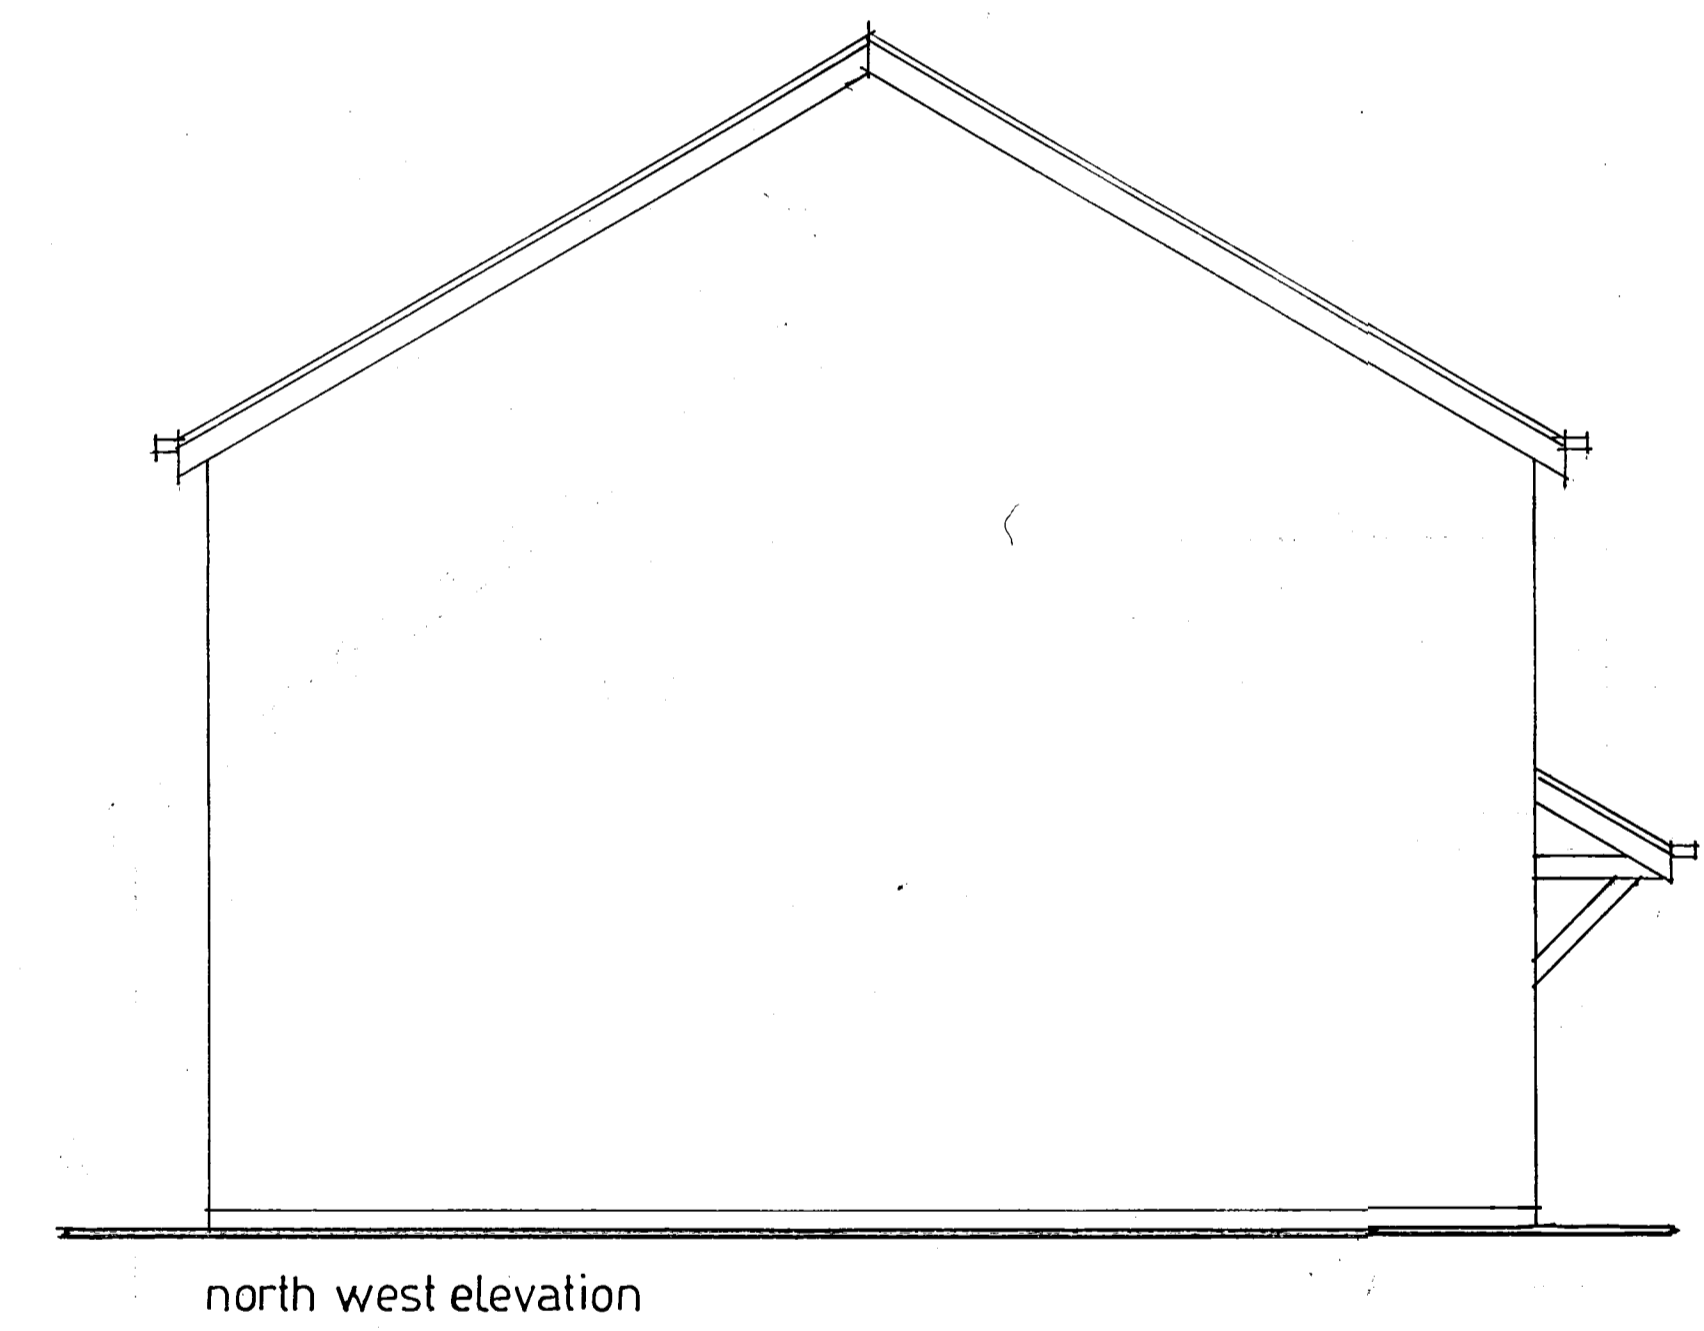
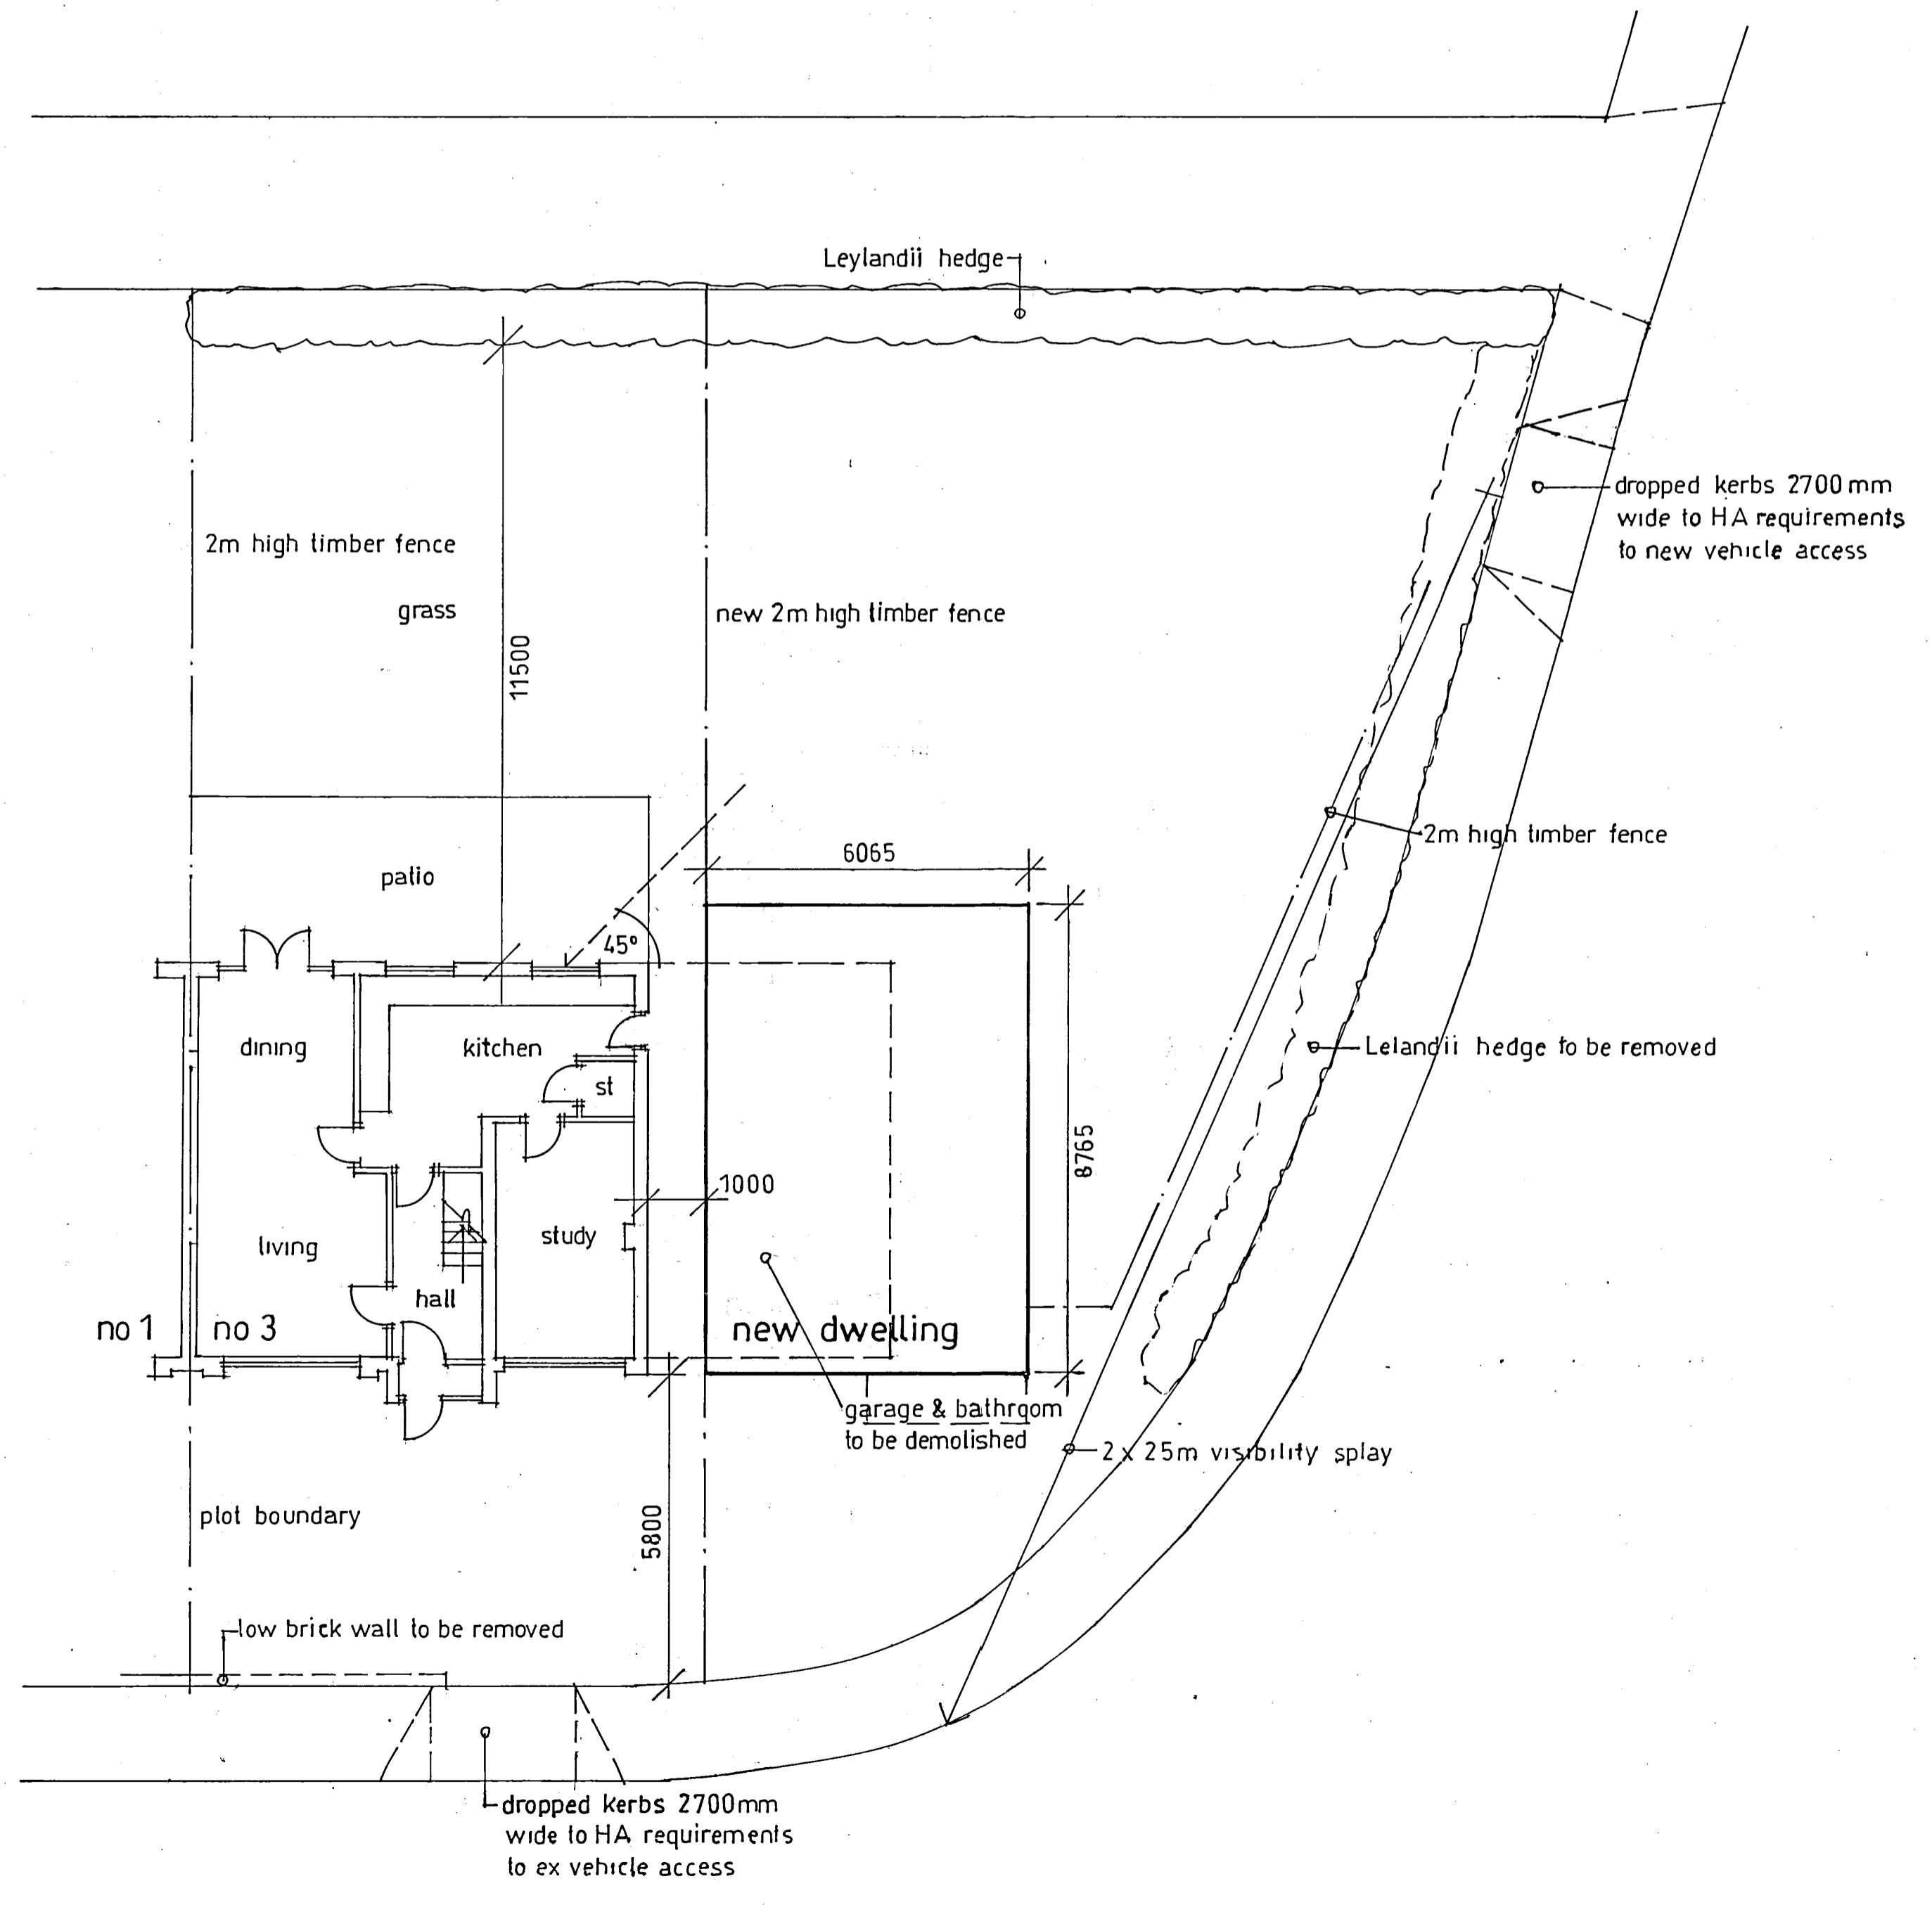
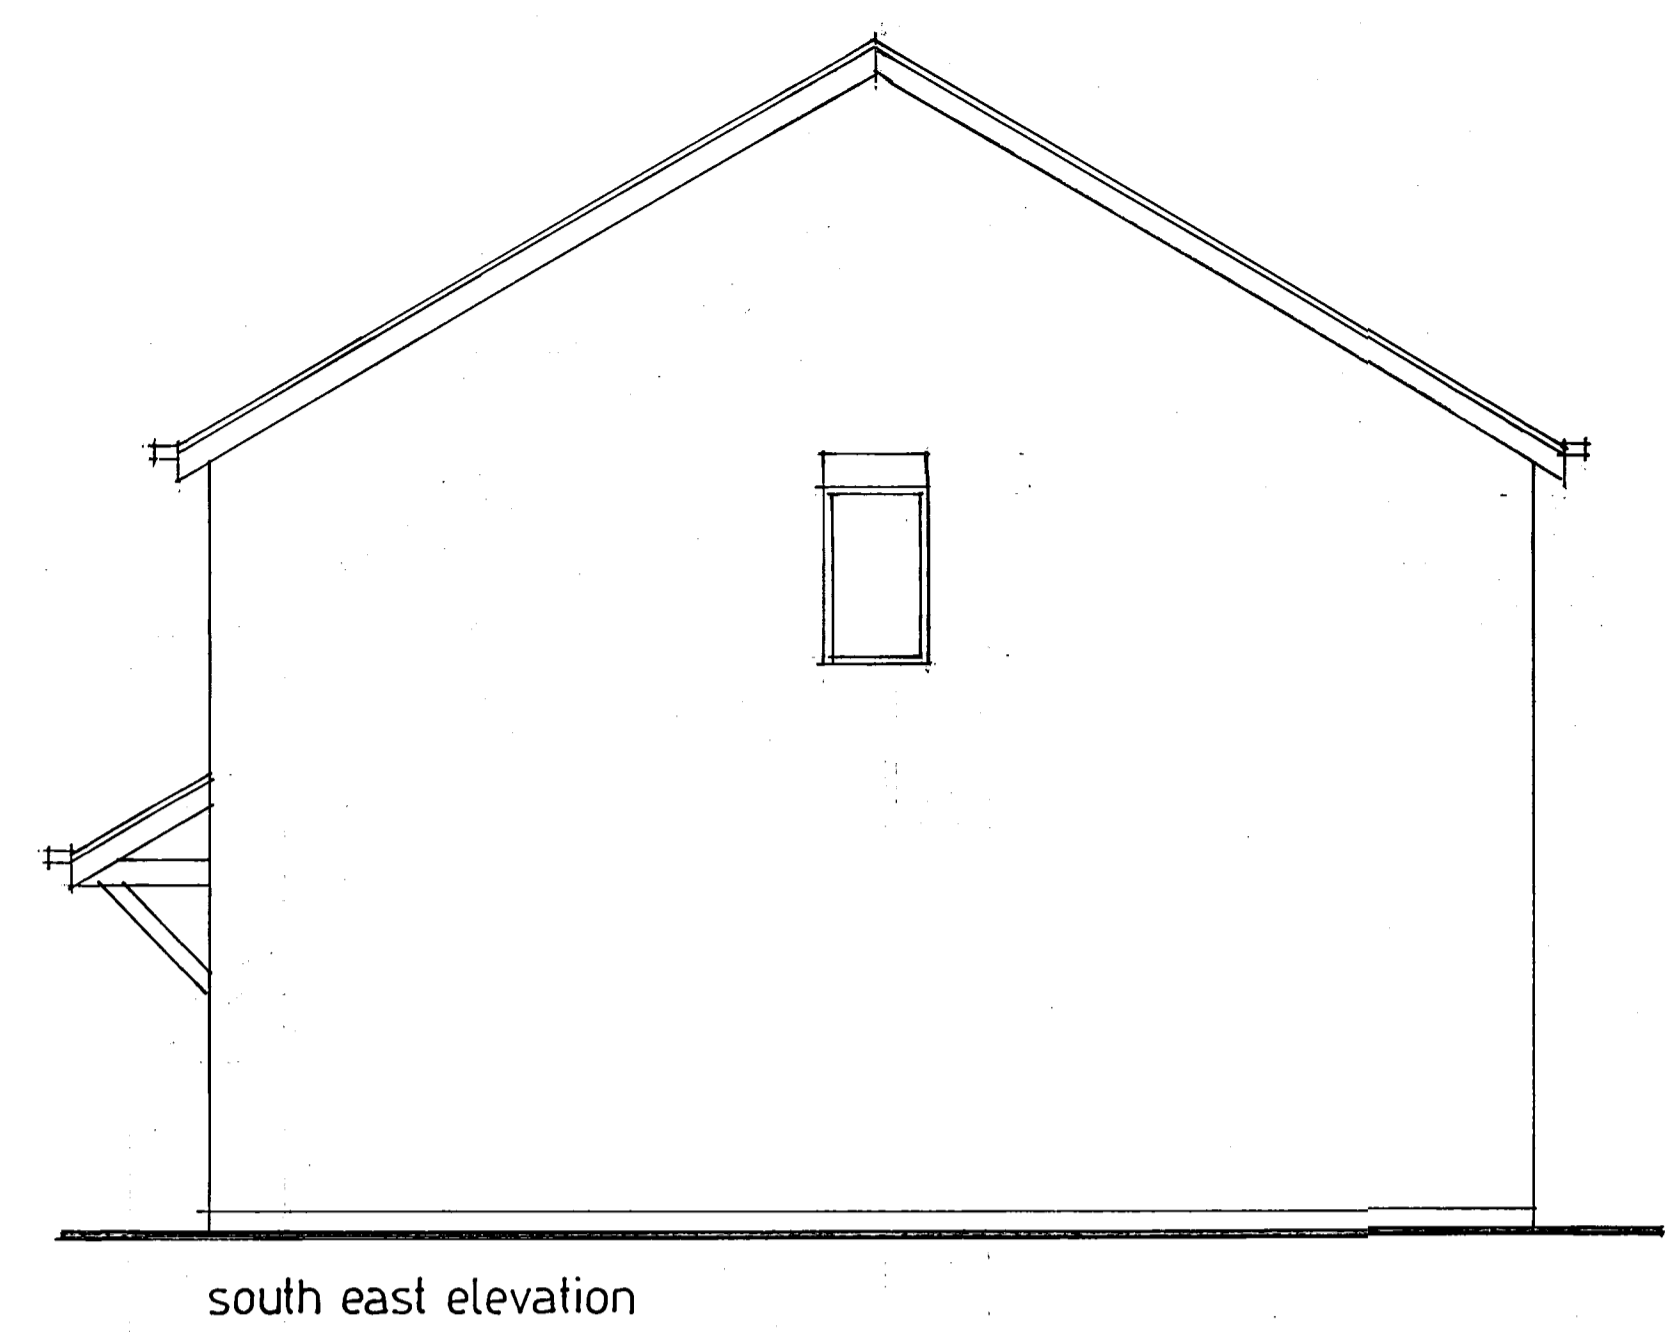


REFERENCE NUMBER  
**FUL/2019/3094**

SITE:  
**3 POSTBRIDGE ROAD**

SCALE 1:1250

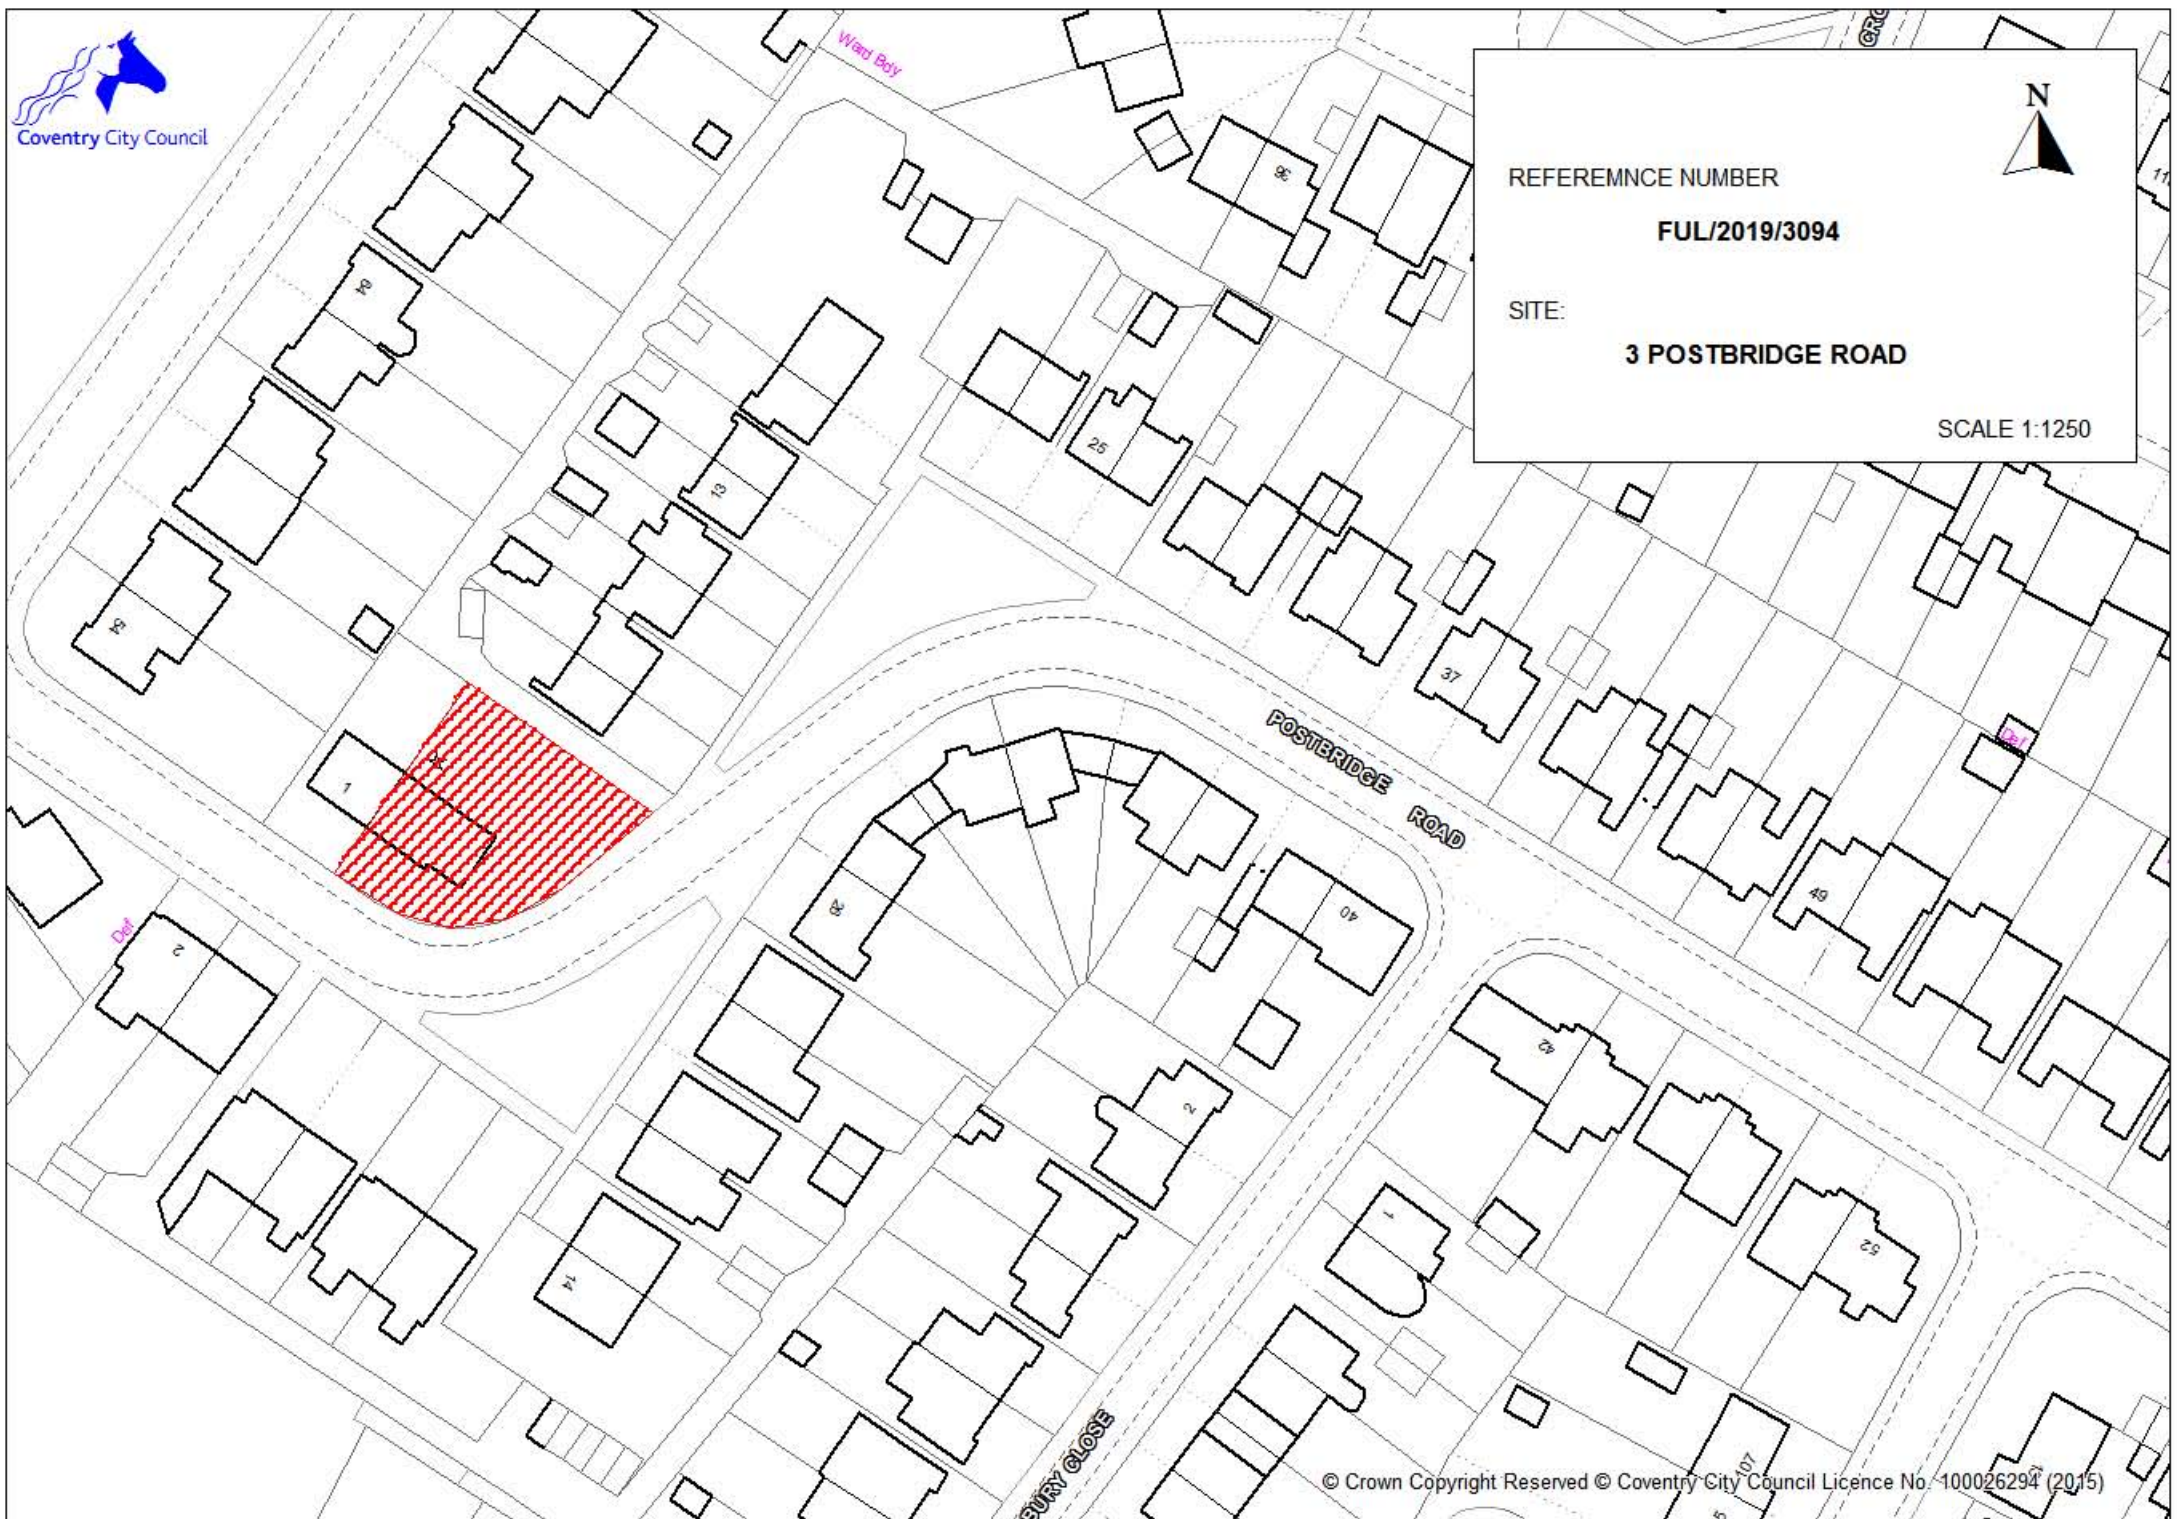




REVISIONS

NEW DWELLING ADJ TO  
3 POSTBRIDGE ROAD  
STIVICHALL COVENTRY






REVISED SCHEME

1:50/1:100 at A1 9 12 19

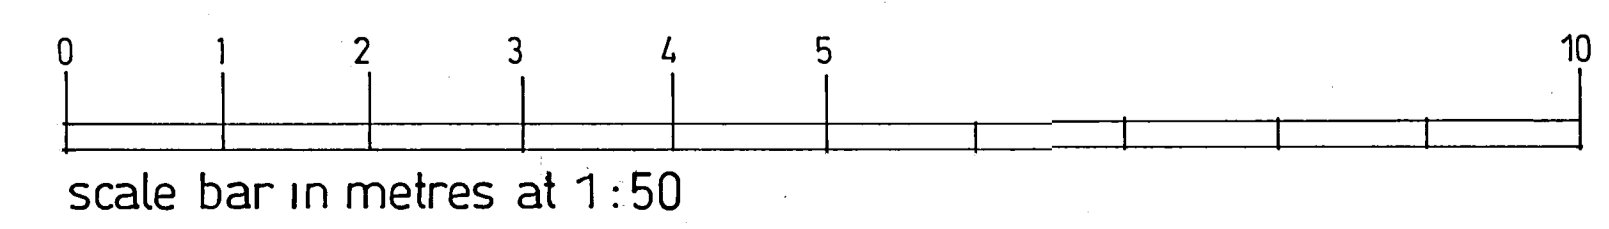

db  
David F Barnes Dip Arch RIBA  
14 Pyeharps Road Burbage LE10 2JE  
Telephone 01455 633410

B19/22/PRS02

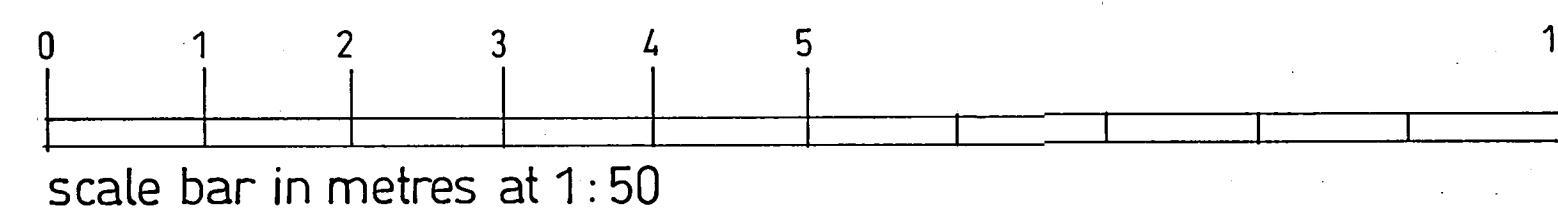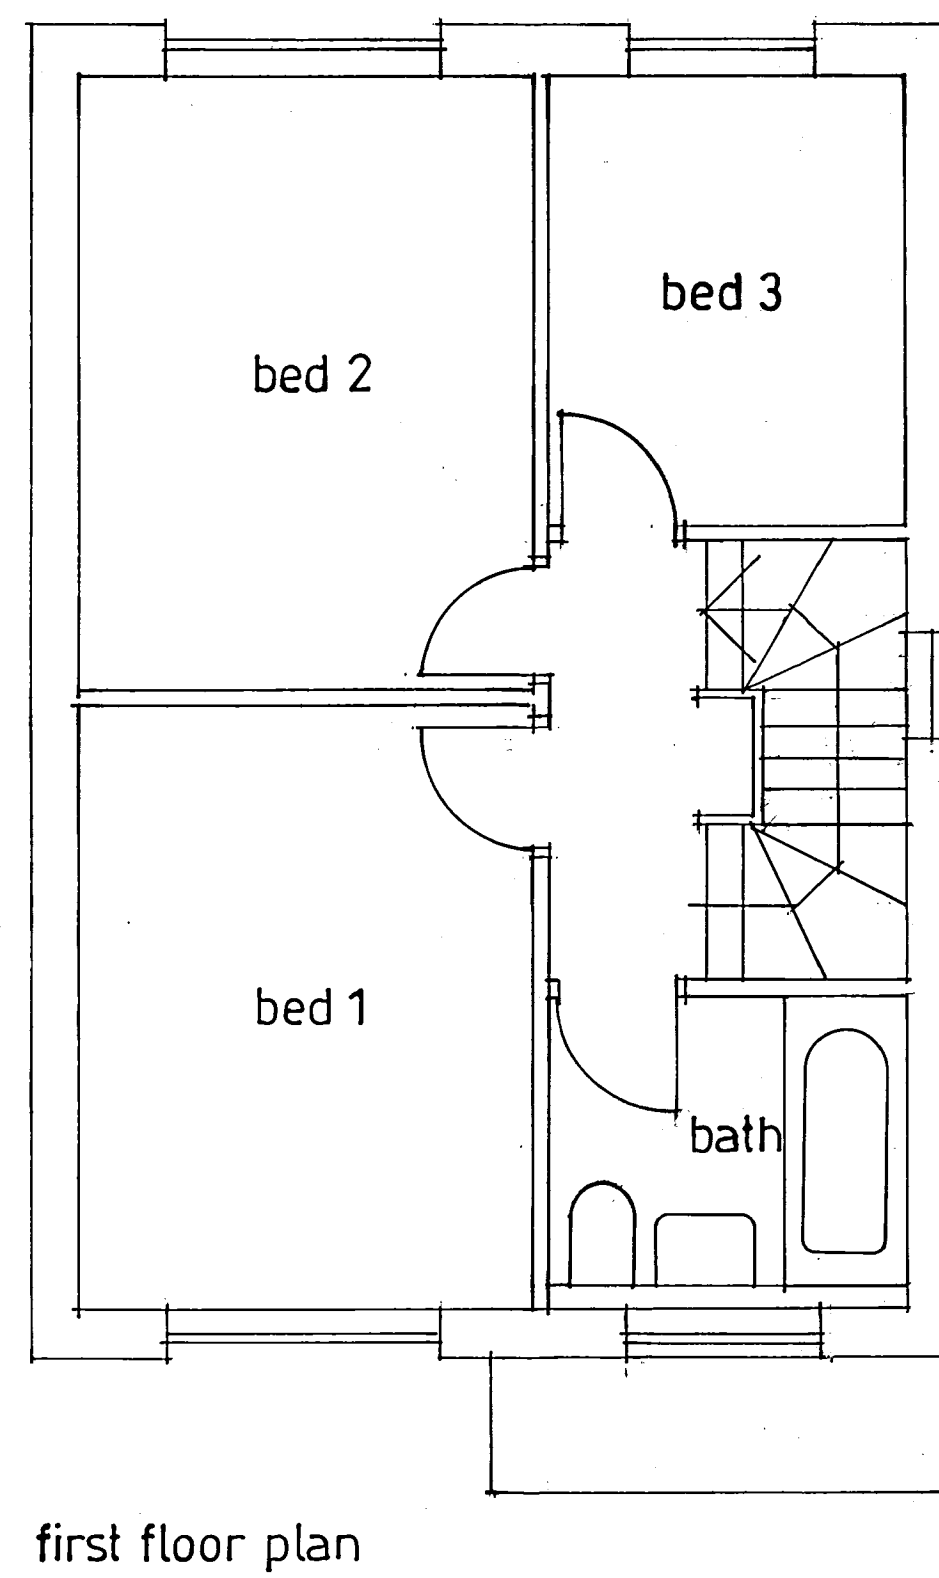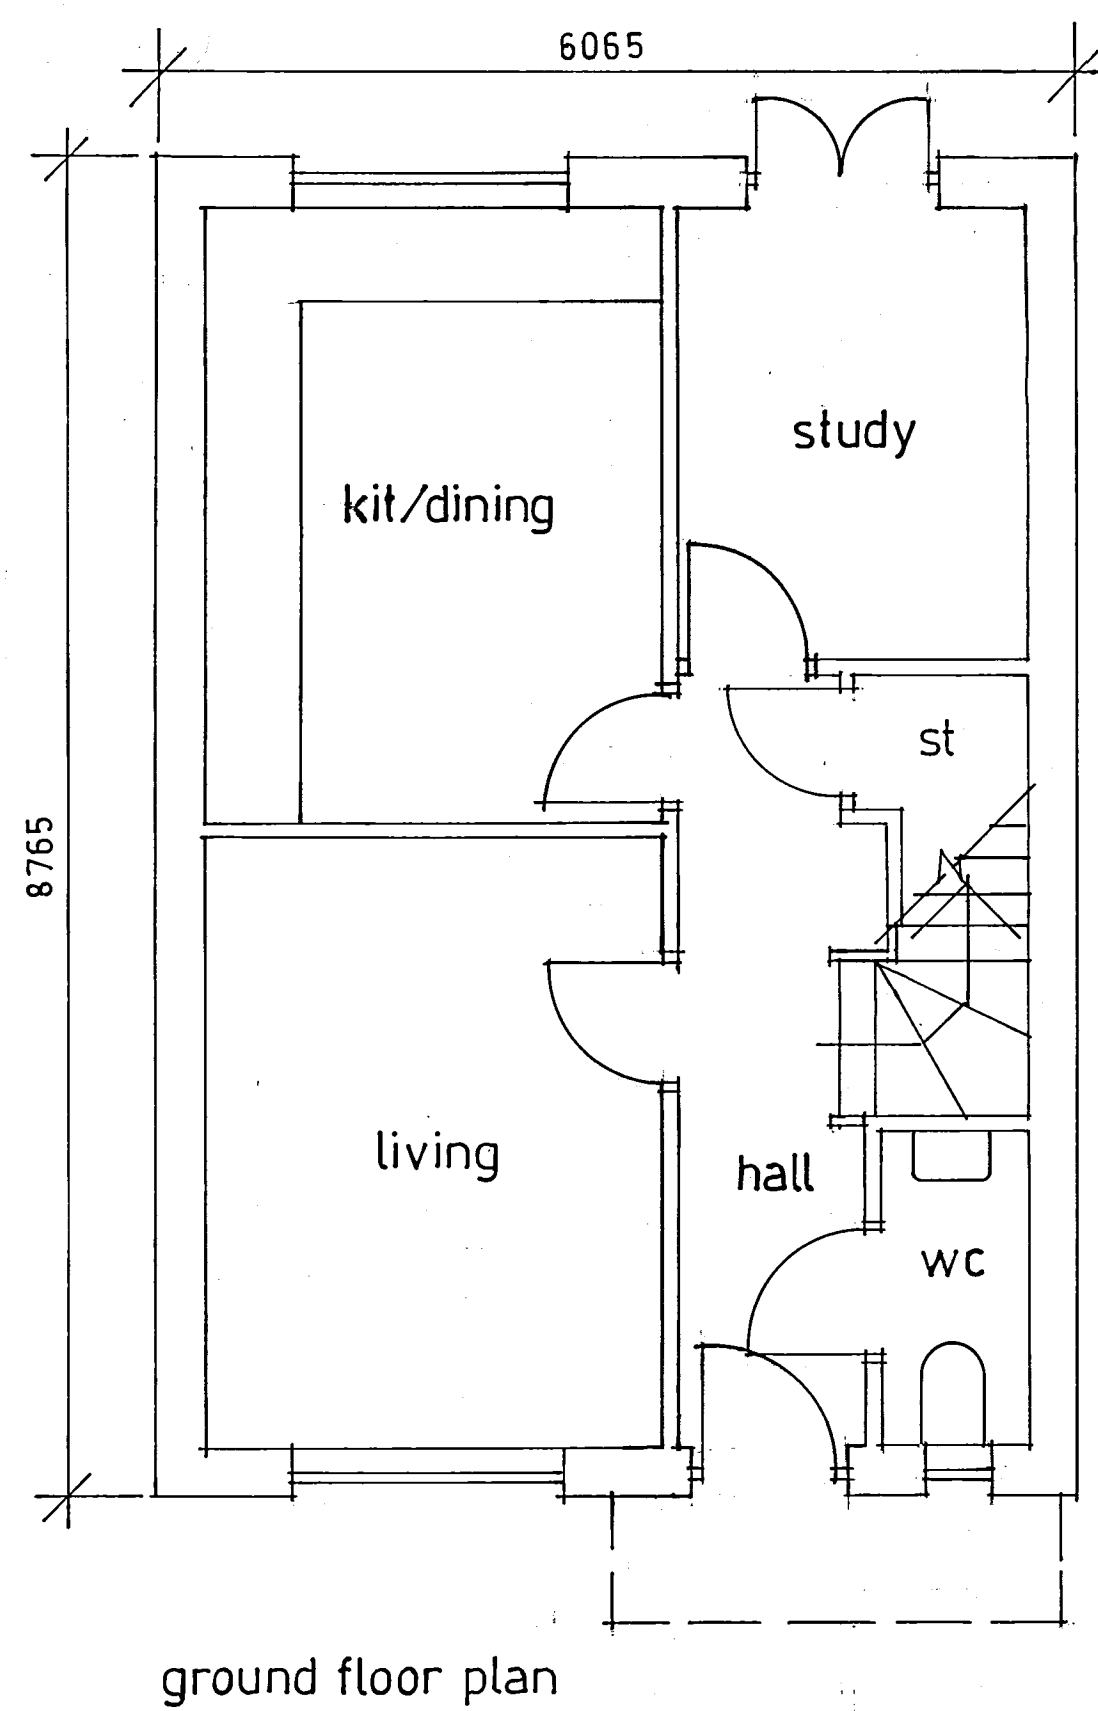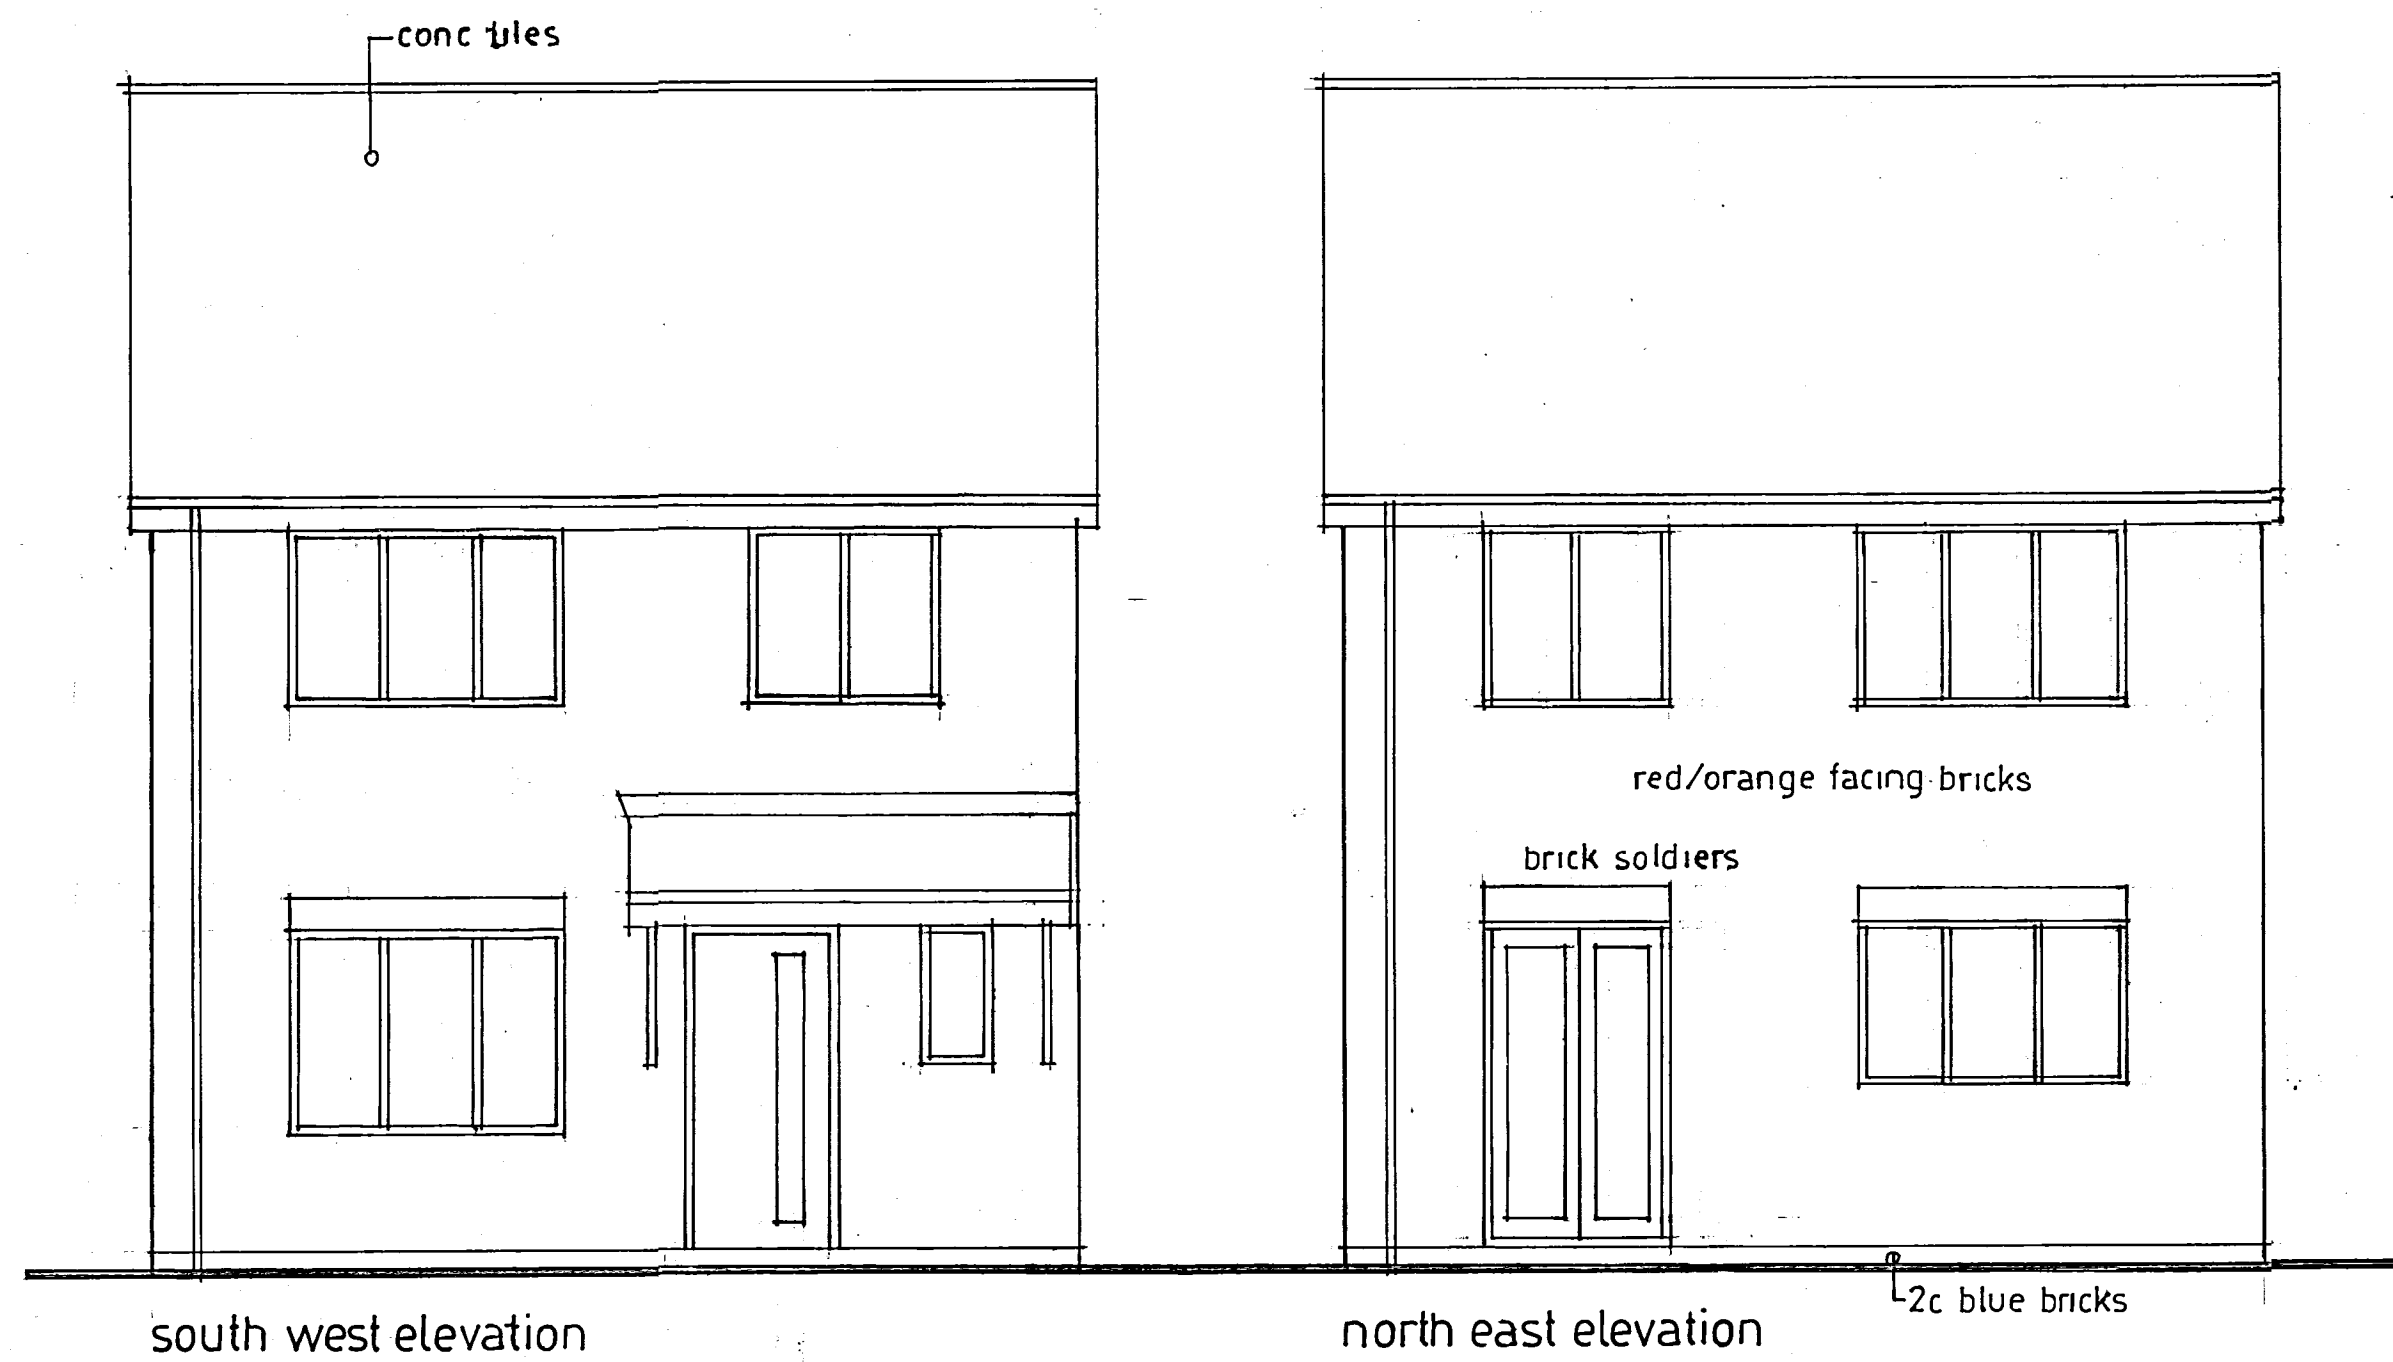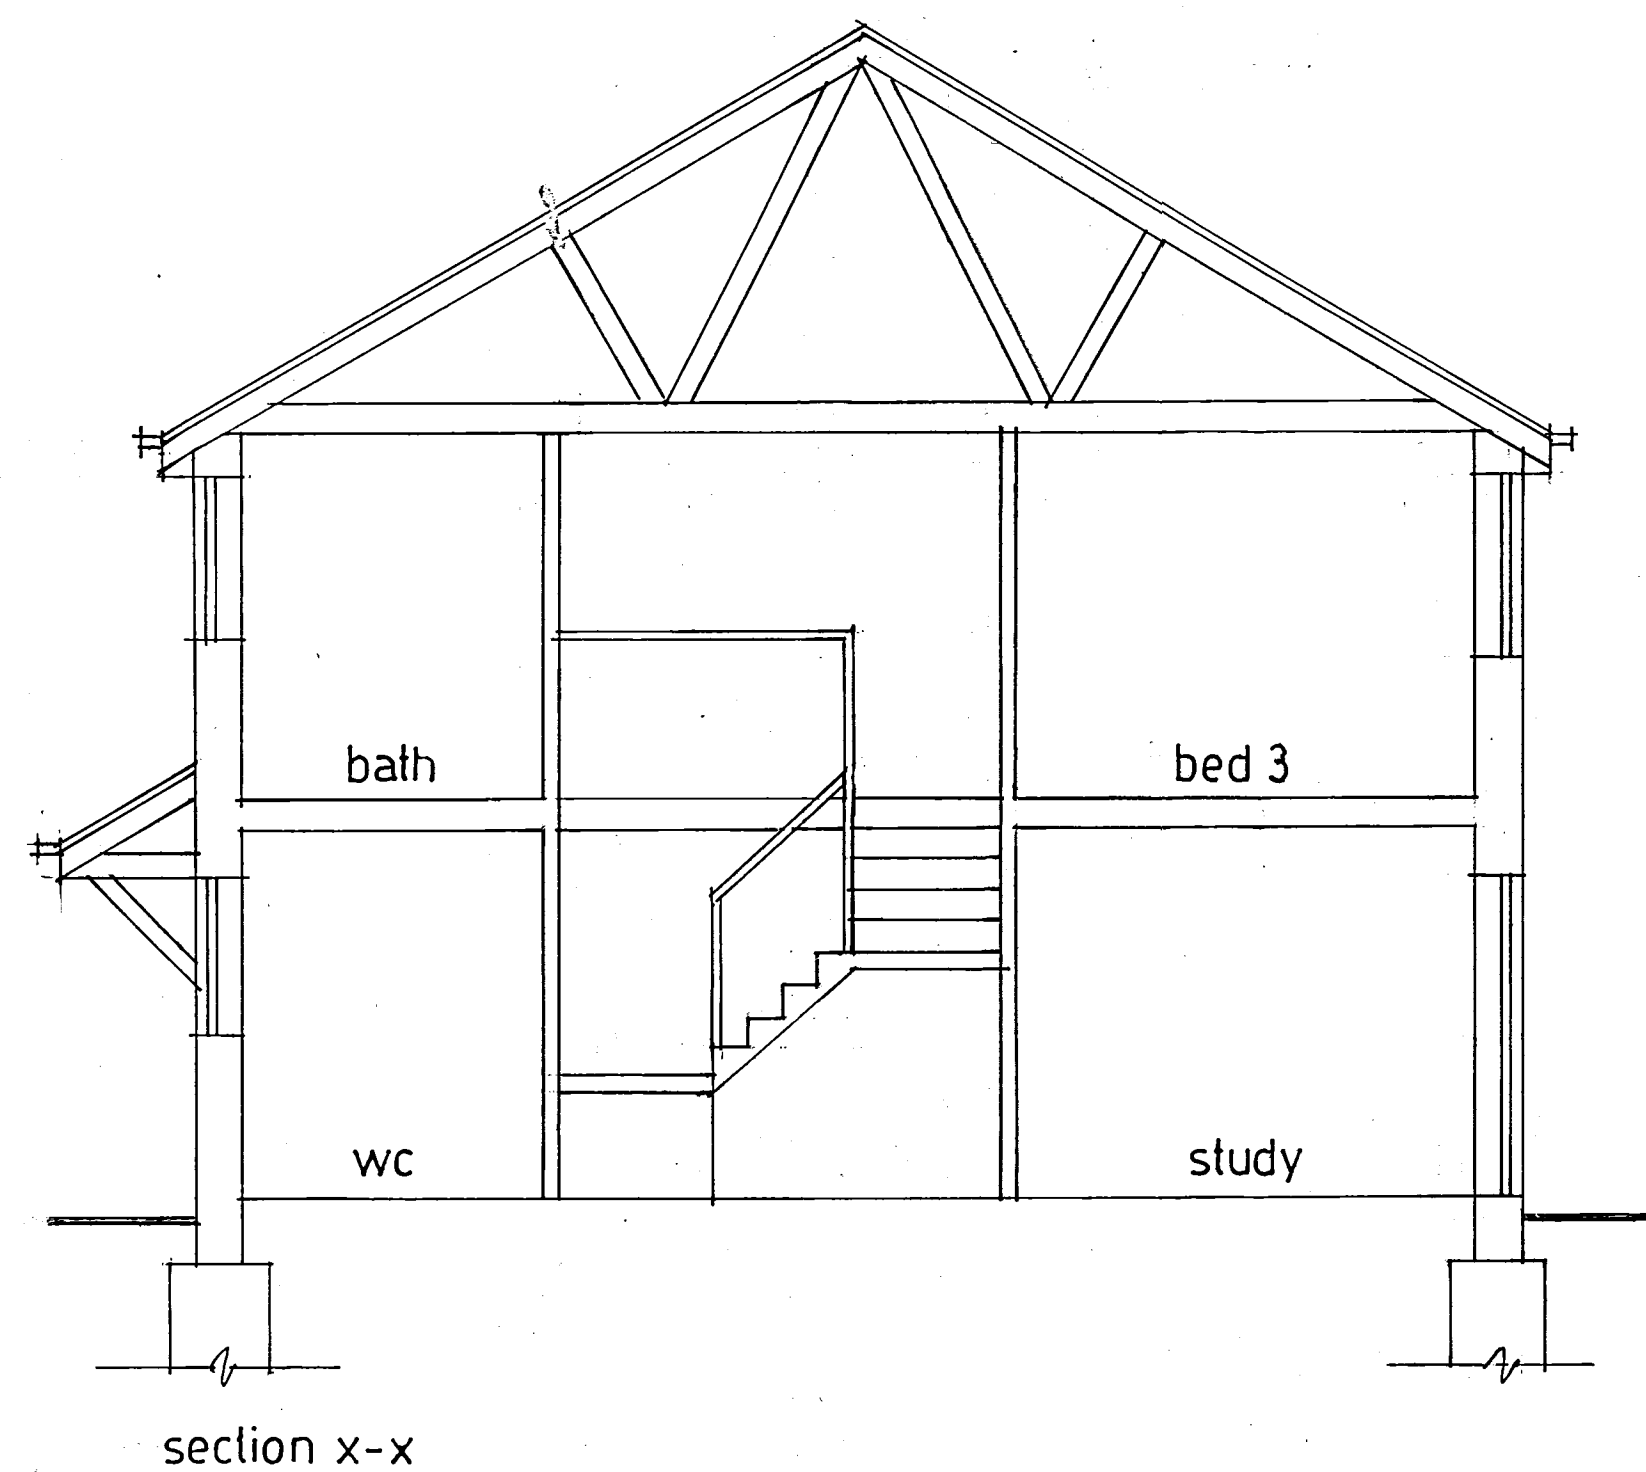

REVISIONS

NEW DWELLING ADJ TO  
3 POSTBRIDGE ROAD  
STIVICHALL COVENTRY



REVISED SCHEME

1:50 at A1 9 12 19



db  
David FBarnes Dip Arch RIBA  
14 Pyeharps Road Burbage LE102JE  
Telephone 01455 633410

B19/22/PRS01



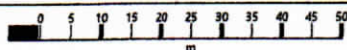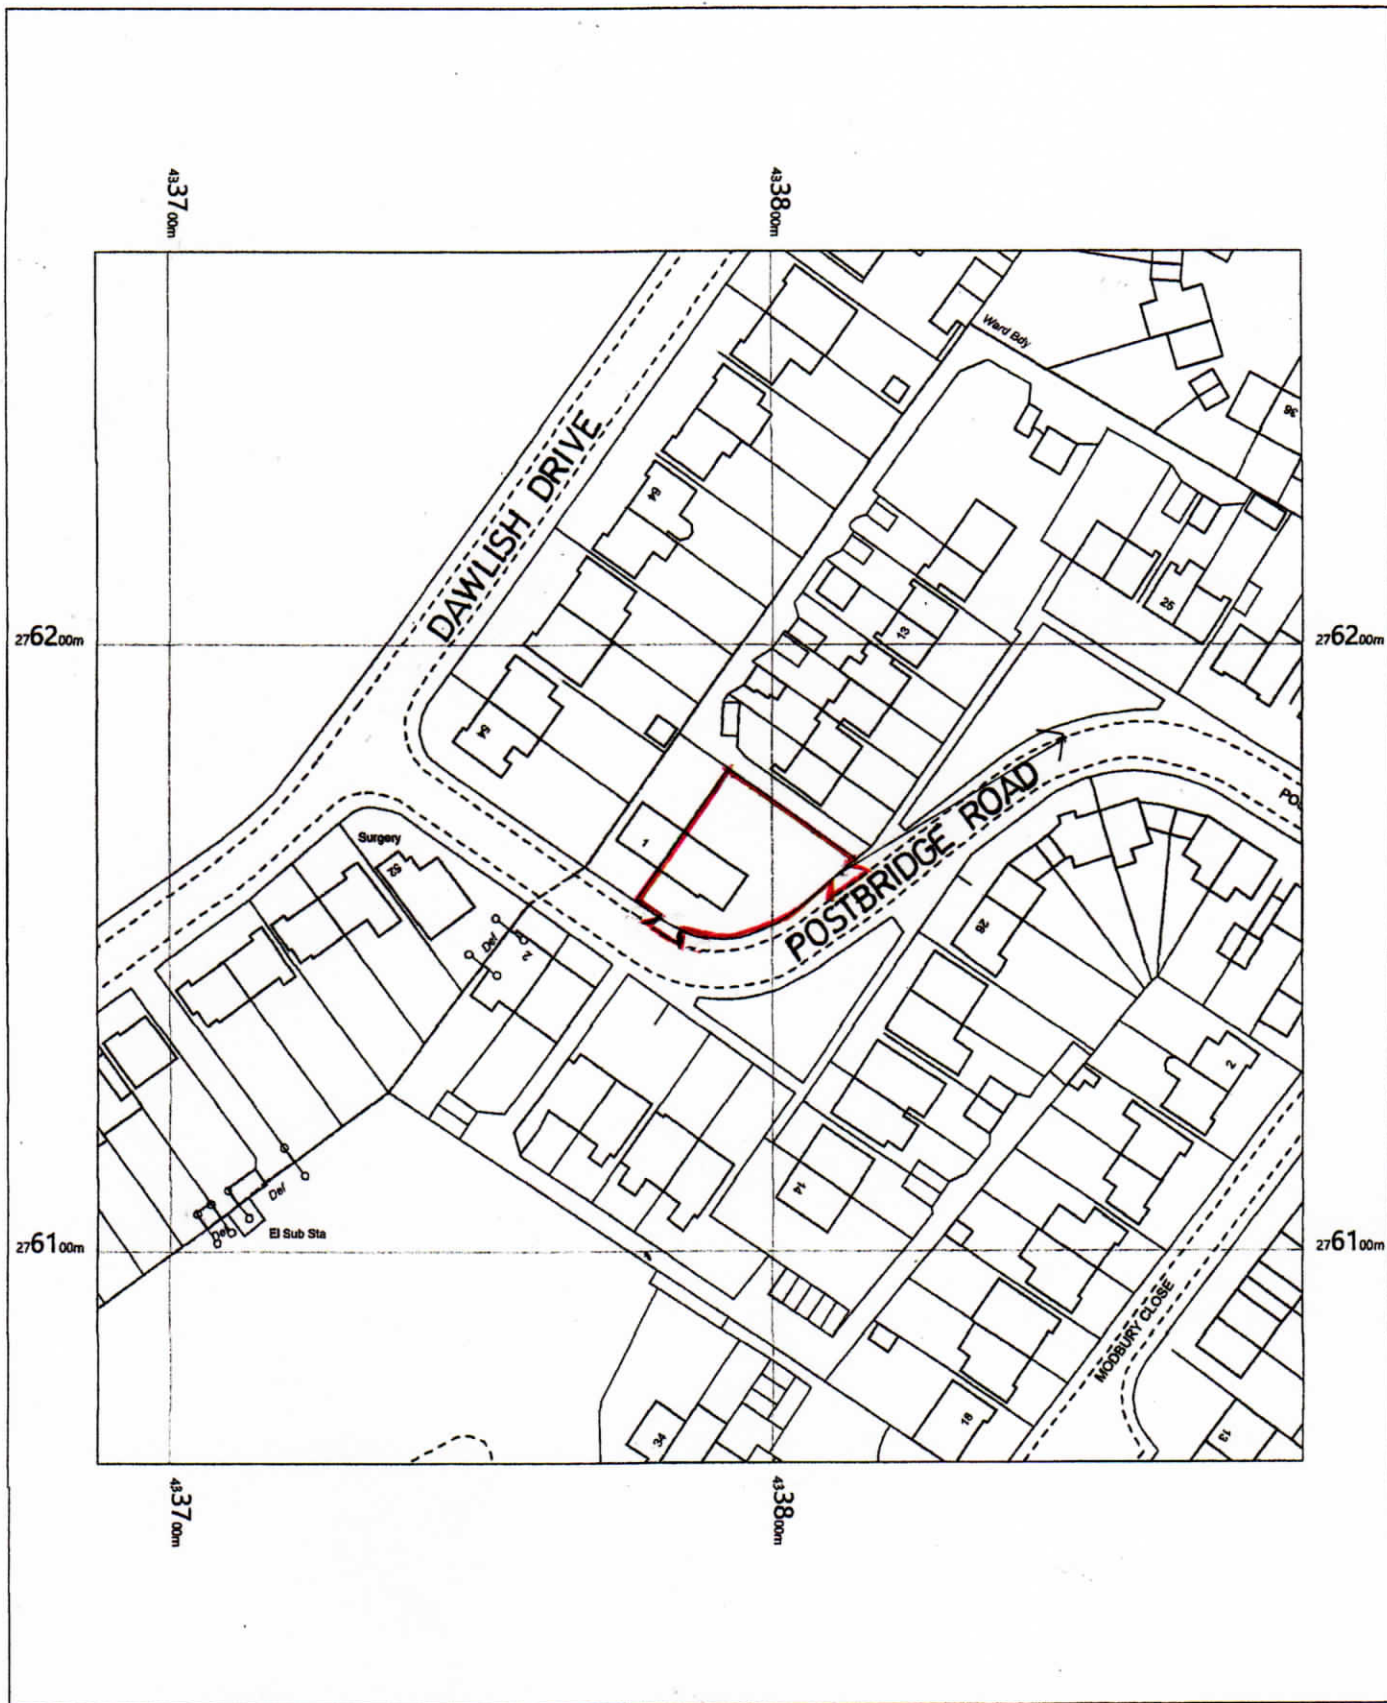

drwg no B19/22/L01A

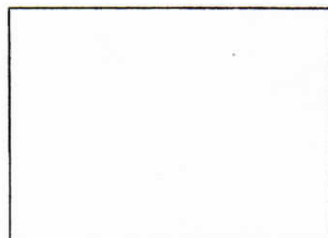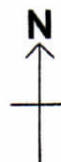

OS MasterMap 1250/2500/10000 scale  
 Wednesday, August 21, 2019, ID: JEW-00822663  
 maps.johnwright.com

1:1250 scale print at A4, Centre: 433788 E, 276165 N

©Crown Copyright Ordnance Survey. Licence no. 100025568



**Copyshop**

& Business Bureau  
 www.copyshophinckley.co.uk