



REFERENCE NUMBER

FUL/2020/3095



SITE:

7 NUTBROOK AVENUE


SCALE 1:1250



EXISTING

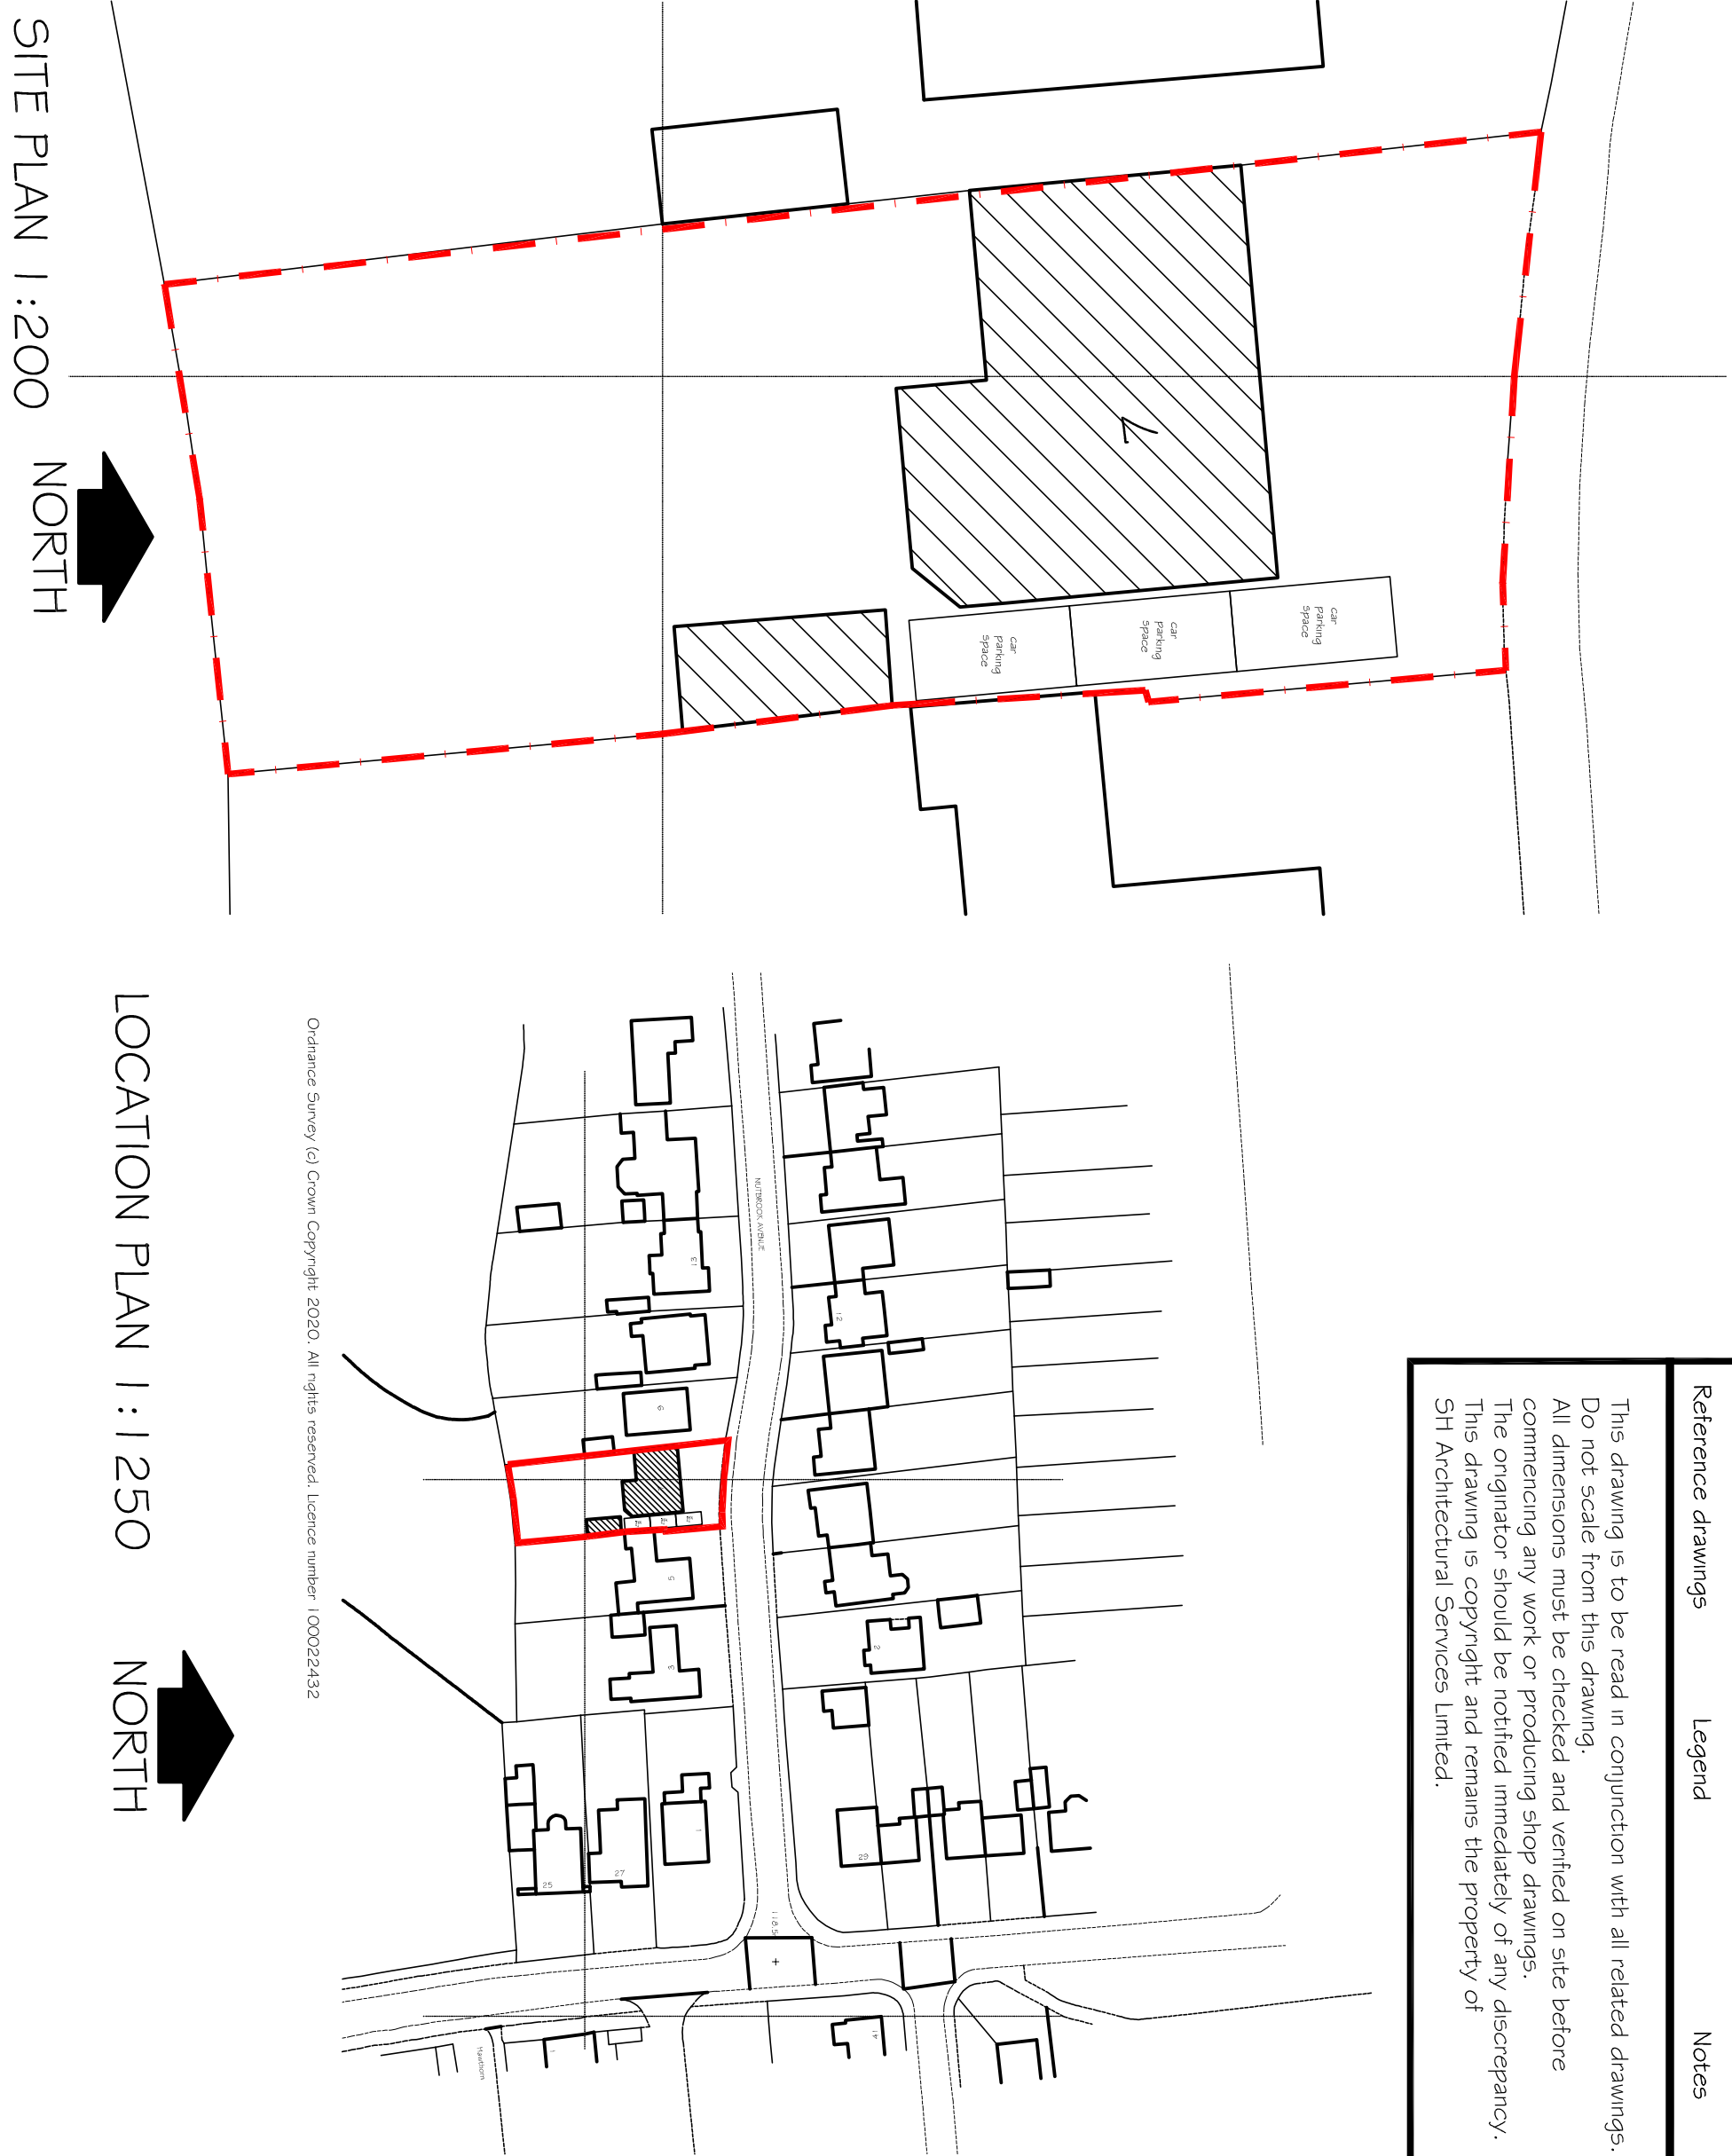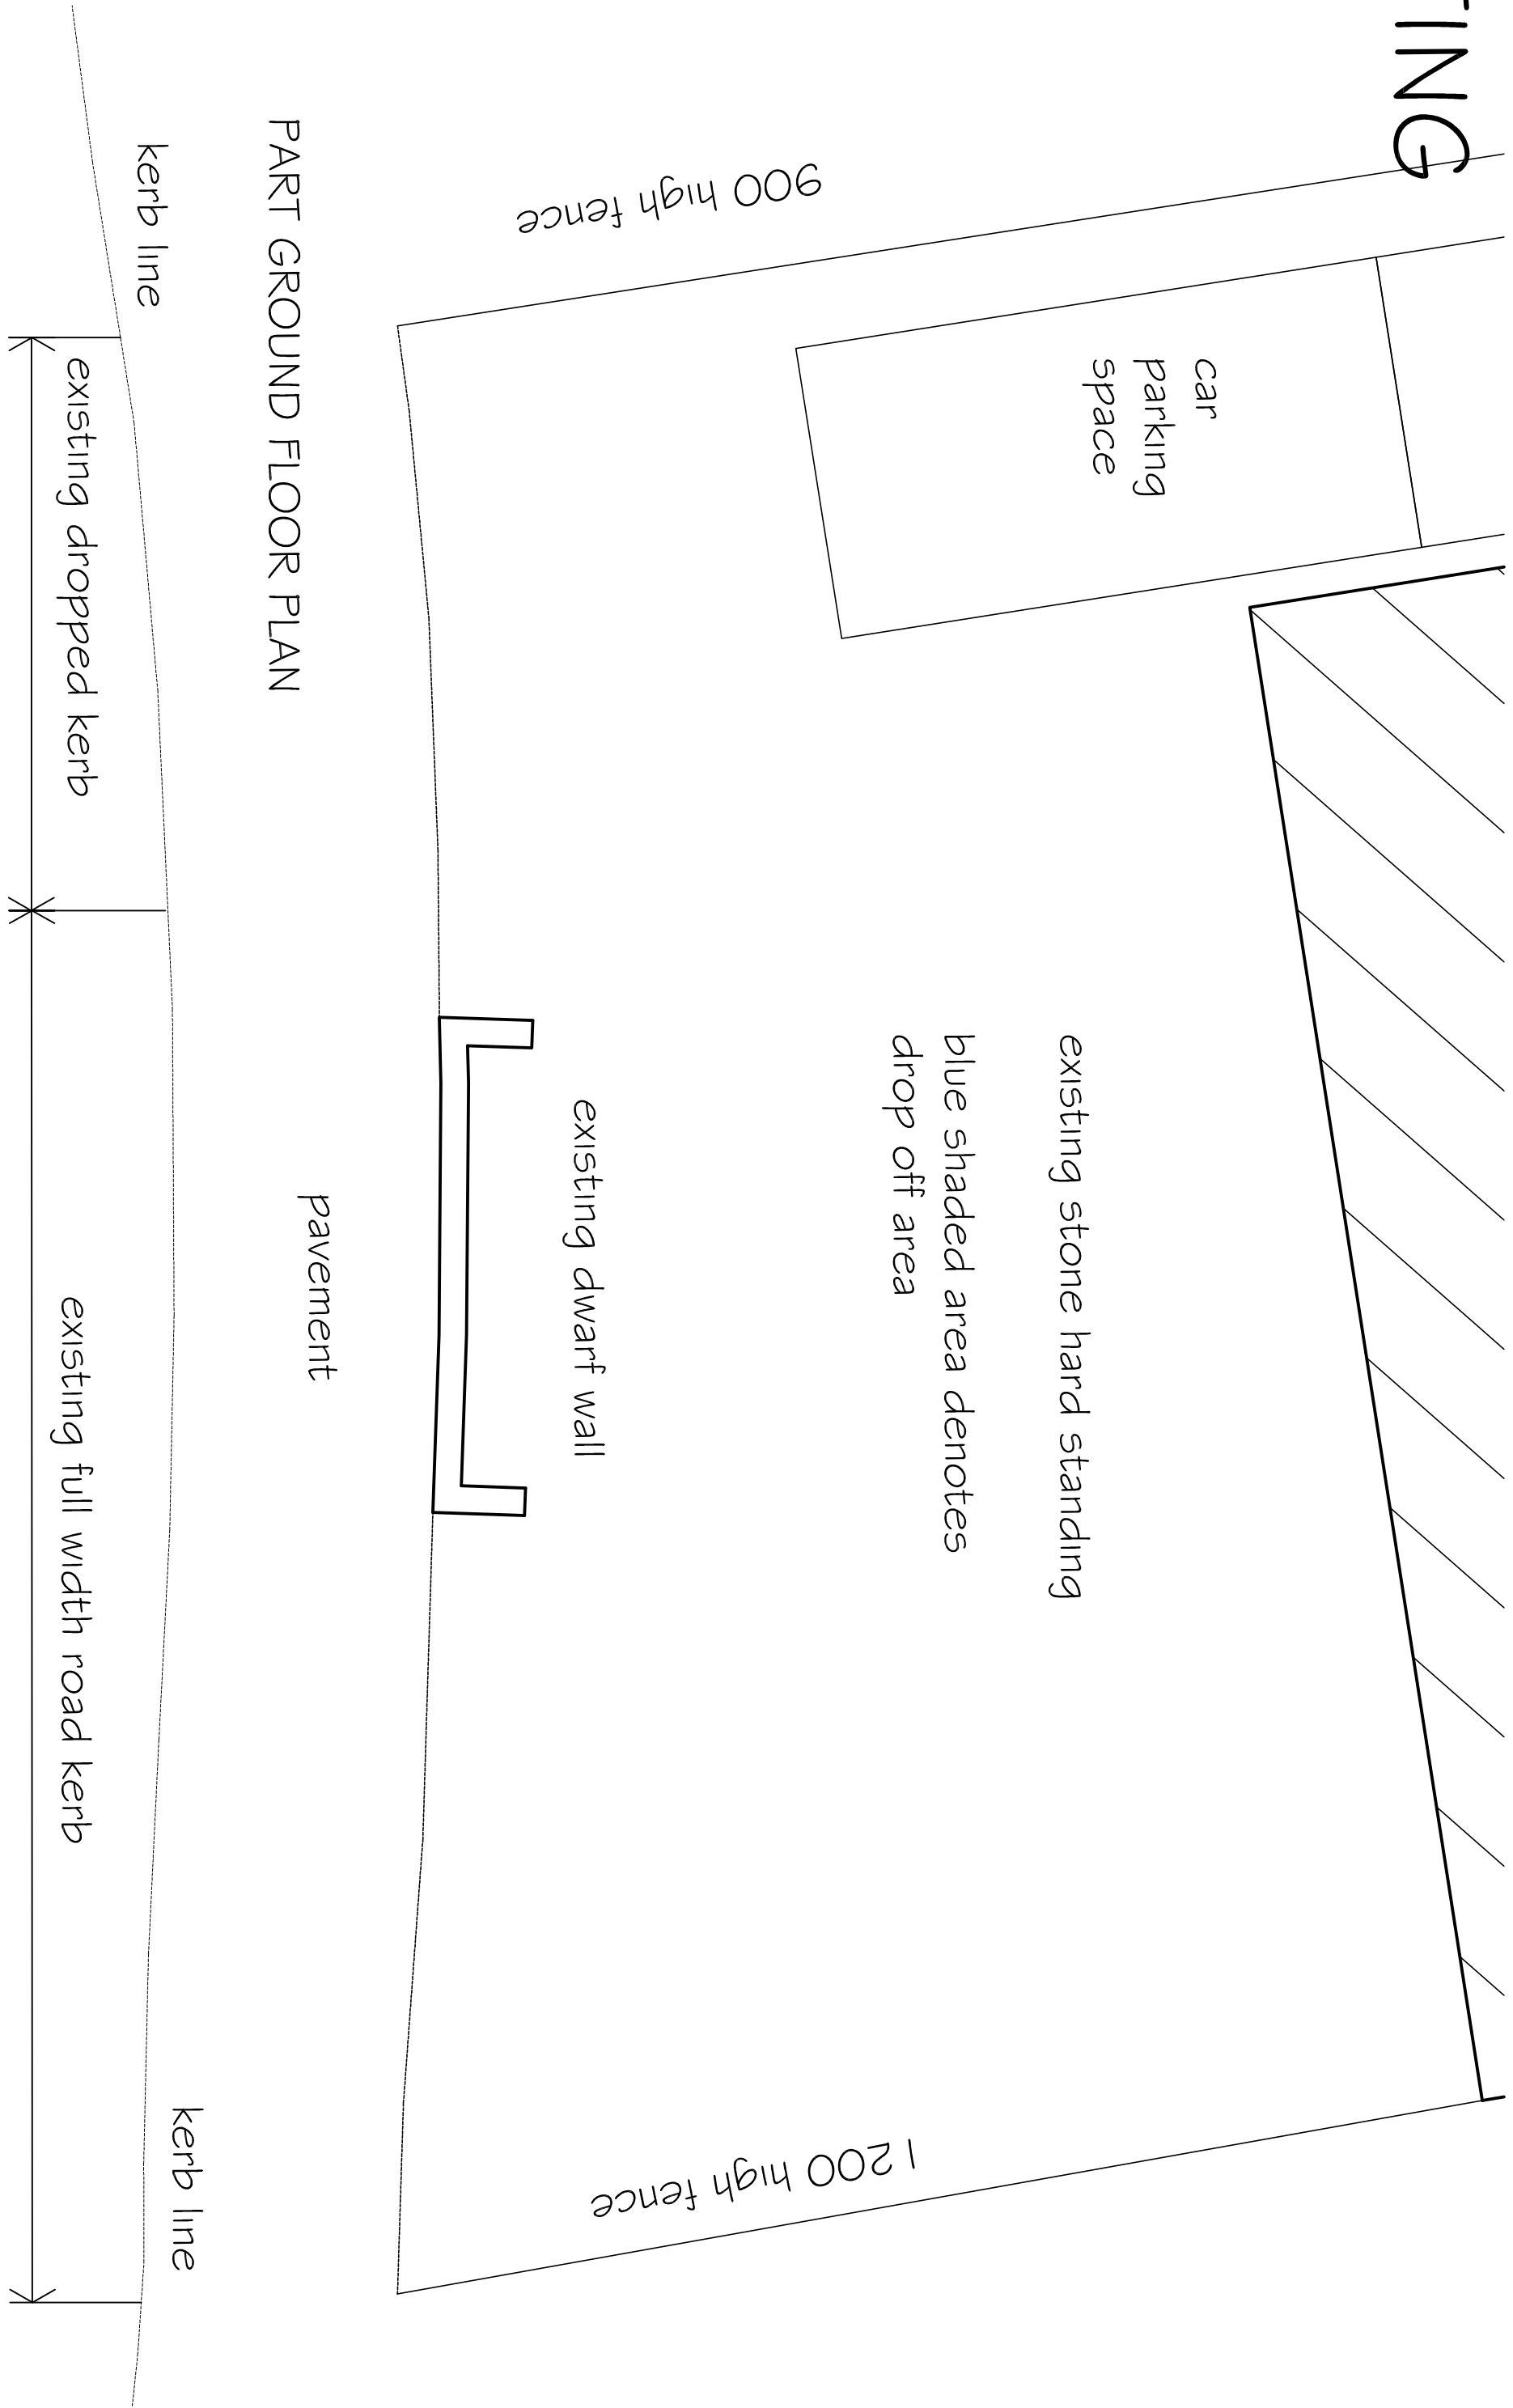

PROPOSED

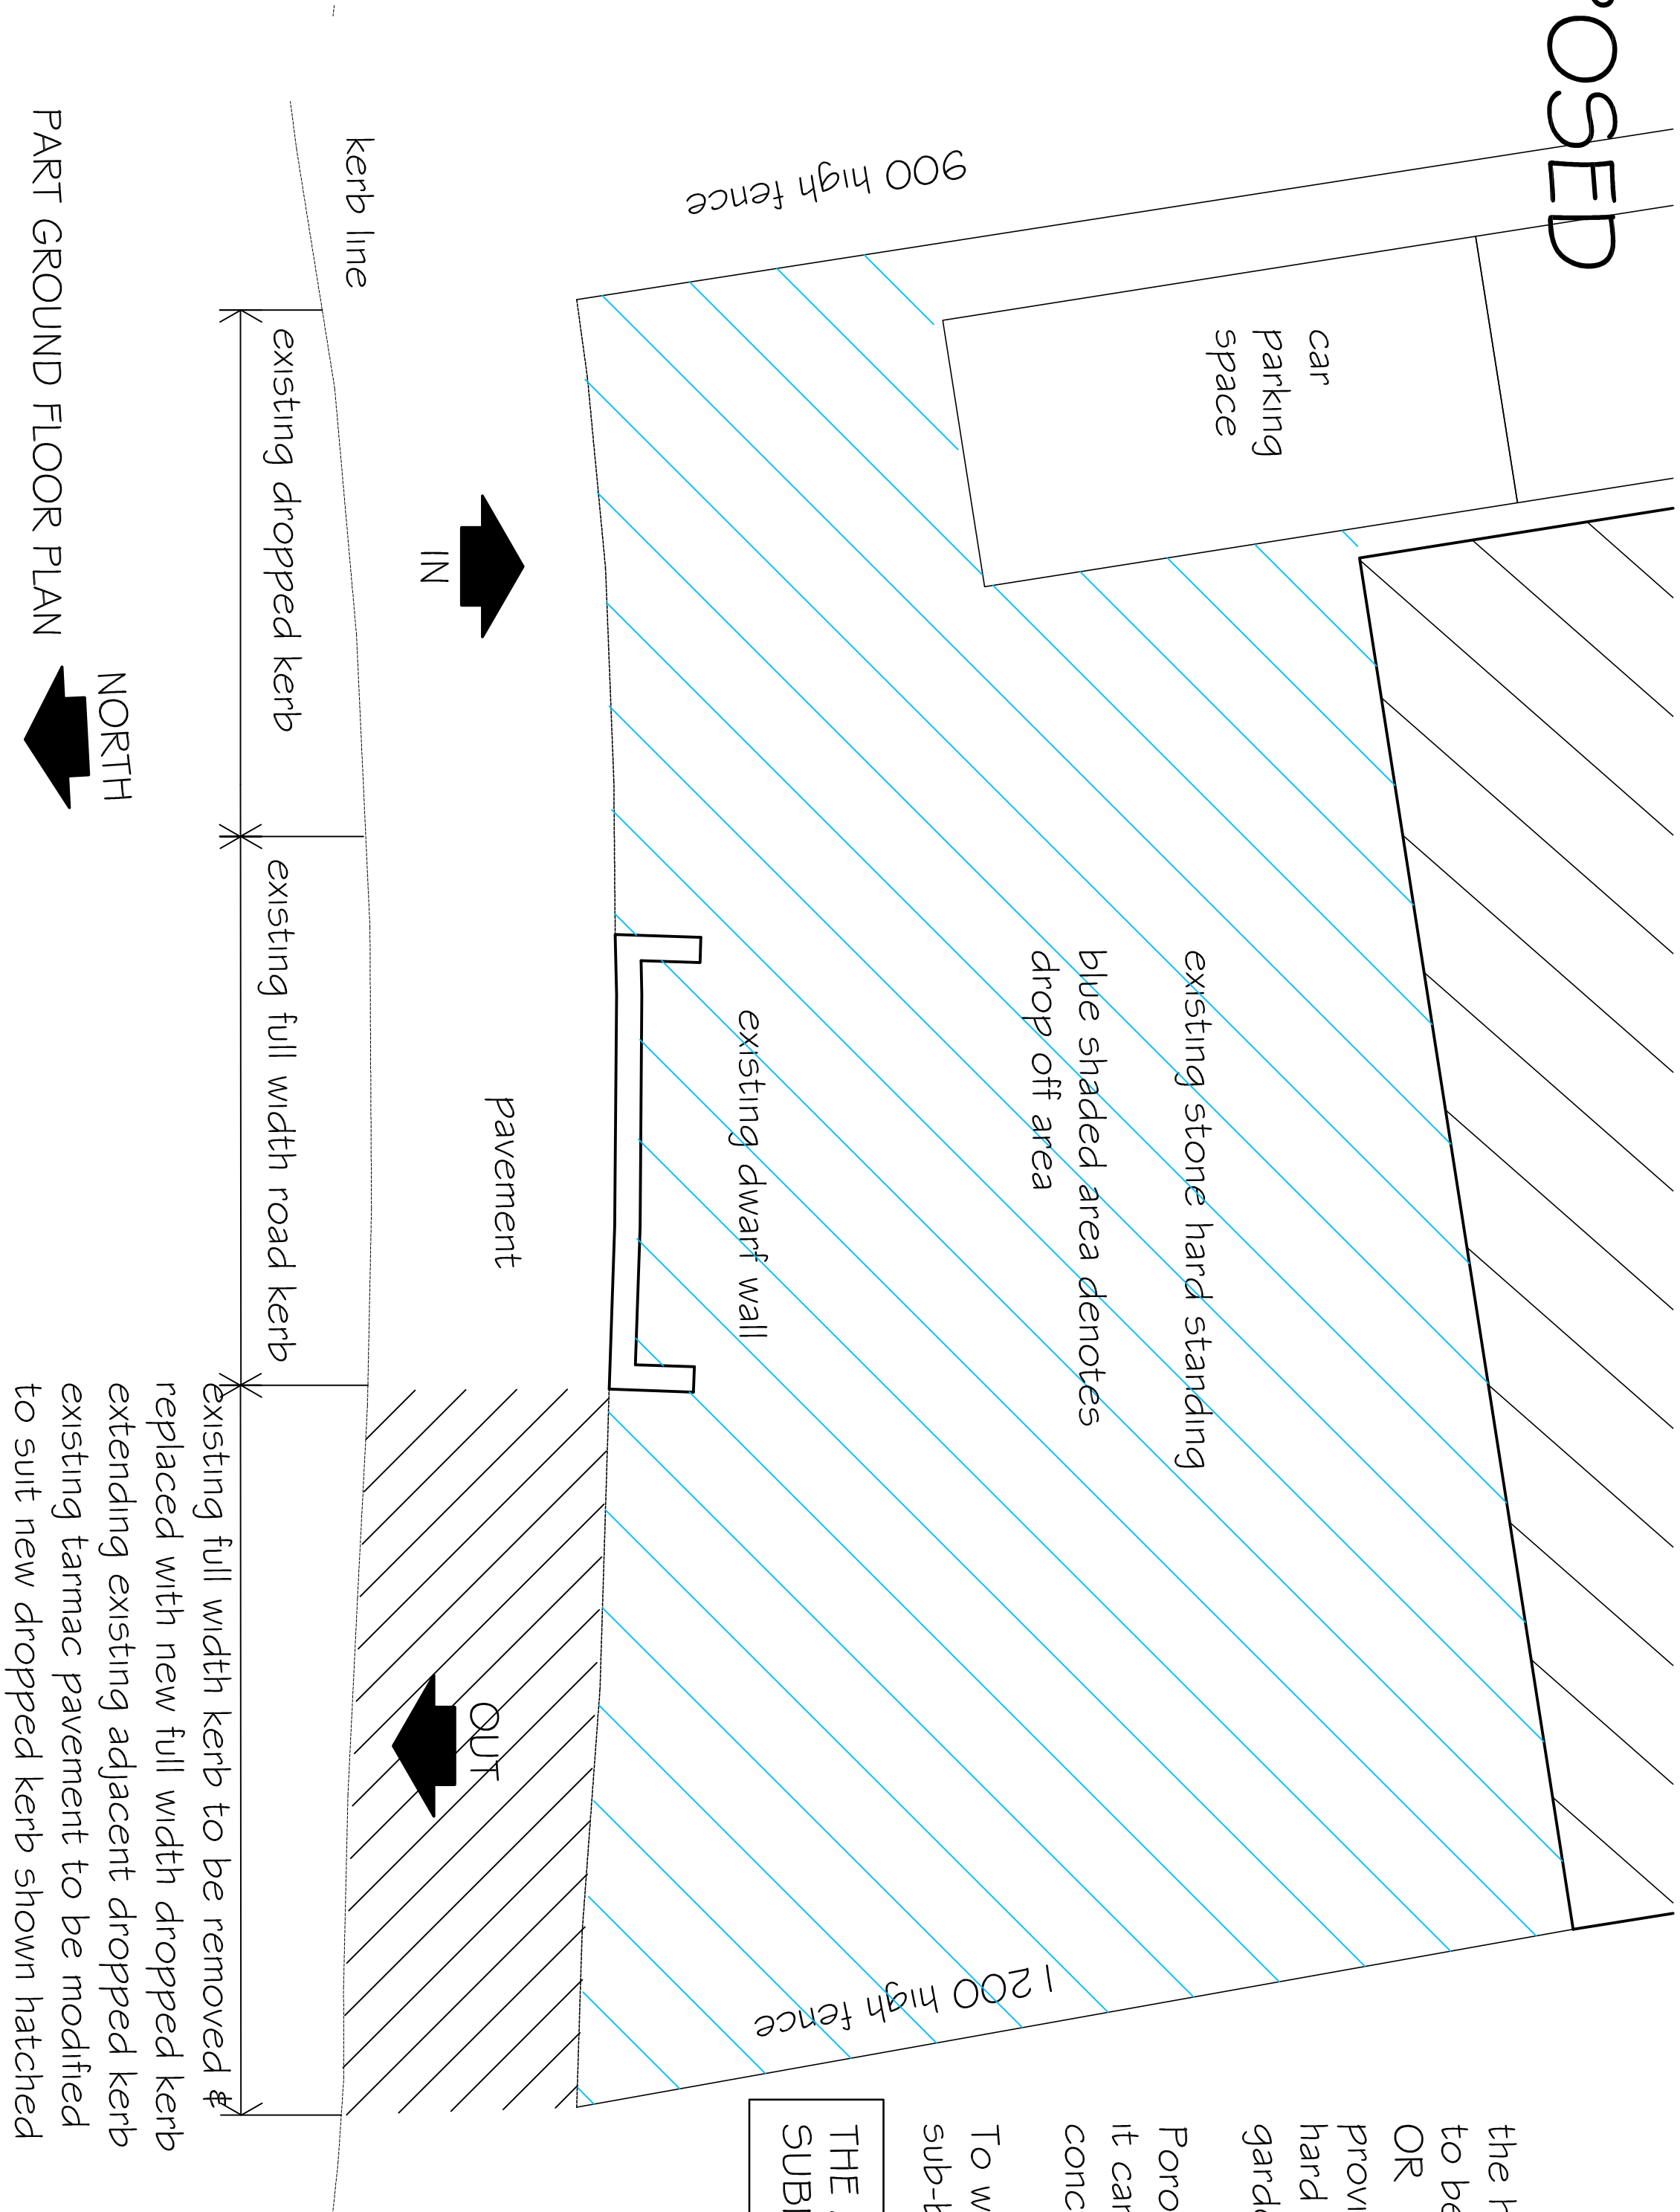

the hard standing surface to car park / hardstanding shall to be constructed from porous materials


OR


provision shall be made for run off to be directed from the hard surface to a permeable or porous area -rain garden, within the curtilage of the dwelling house

Porous surfaces - Surfaces which allow water to soak into it can be built with porous asphalt, porous concrete blocks, concrete or clay block permeable paving or loose gravels

To work effectively permeable surfaces must be laid over a sub-base which differs from traditional hardcore

THE ABOVE MUST BE IMPLEMENTED TO AVOID SUBMITTING A PLANNING APPLICATION

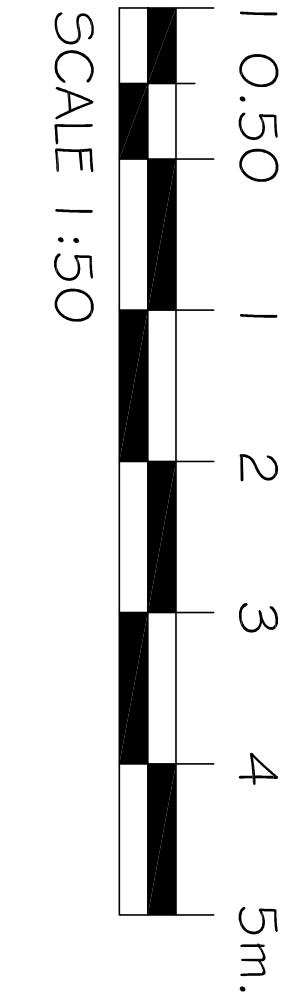

 Chartered Institute of Architectural Technologists the qualifying body in Architectural Technology since 1955	
Description	
Revisions	Drawn Date Checked
Project: PROPOSED CHANGE OF USE to DAY NURSERY and DROPPED KERB	
Client: [REDACTED]	
7, NUTBROOK AVENUE COVENTRY CV4 9LE	
Drawn: SMH Date: June 2020	
Scale: 1:50 (when posted at A1 format)	
S. H. Architectural Services Ltd. 33 Devedare Road, Edmaston, Coventry CV5 6TG Telephone (0247) 7667 9753, Fax (0247) 7667 0667 Email: info@saharchitectural.co.uk	
Drawing number: 26/05/20-03	Copyright © For