


**PROPOSED GAMING AREA: 126.7m²
FOR ILLUSTRATION PURPOSES ONLY**

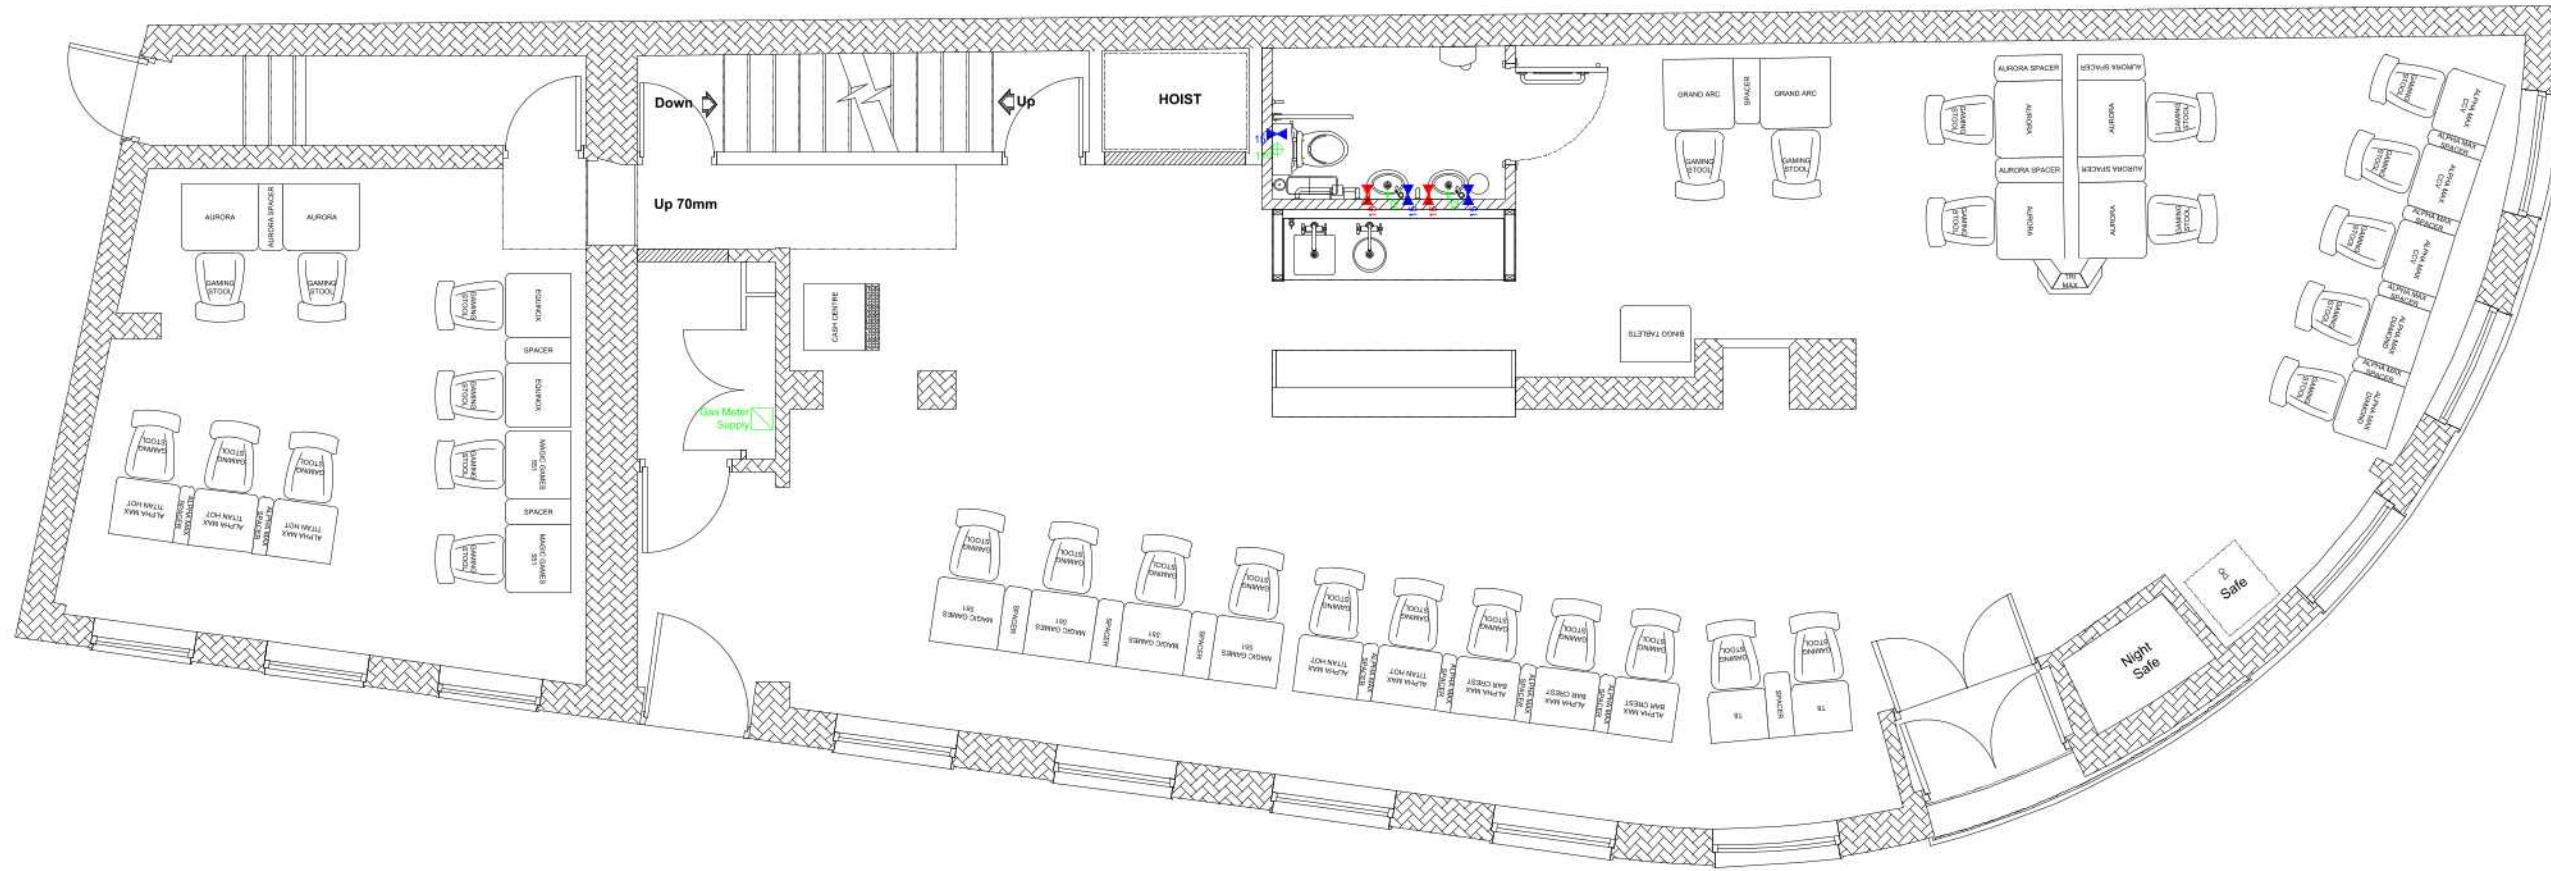

REVISIONS
REV 00:

FIT OUT TYPE
CONCEPT

REFERENCE DRAWINGS

PROJECT
MERKUR SLOTS
241 WALSGRAVE ROAD
COVENTRY
CV2 4BB

SCALE
1:75

DRAWN BY
MG

DESCRIPTION
PROPOSED LICENCE PLAN

DATE
06/04/22

DRAWING No.
999-PL-13

REVISION
00



COPYRIGHT IS RESERVED BY MERKUR CASINO UK AND IS ISSUED ON THE CONDITION THAT IT IS NOT COPIED OR DISCLOSED BY OR TO ANY UNAUTHORISED PERSONS WITHOUT PRIOR CONSENT FROM MERKUR CASINO UK.
THIS DRAWING SHOULD NOT BE SCALED. THE CONTRACTOR SHOULD CHECK ALL DIMENSIONS ON SITE. ANY ERROR OR OMISSION SHOULD BE REPORTED TO MERKUR CASINO UK.