


SCALE 1:100
 1CM : 1METRE

□ - Licensable Area

F - Fire Extinguisher

X - camera (CCTV)

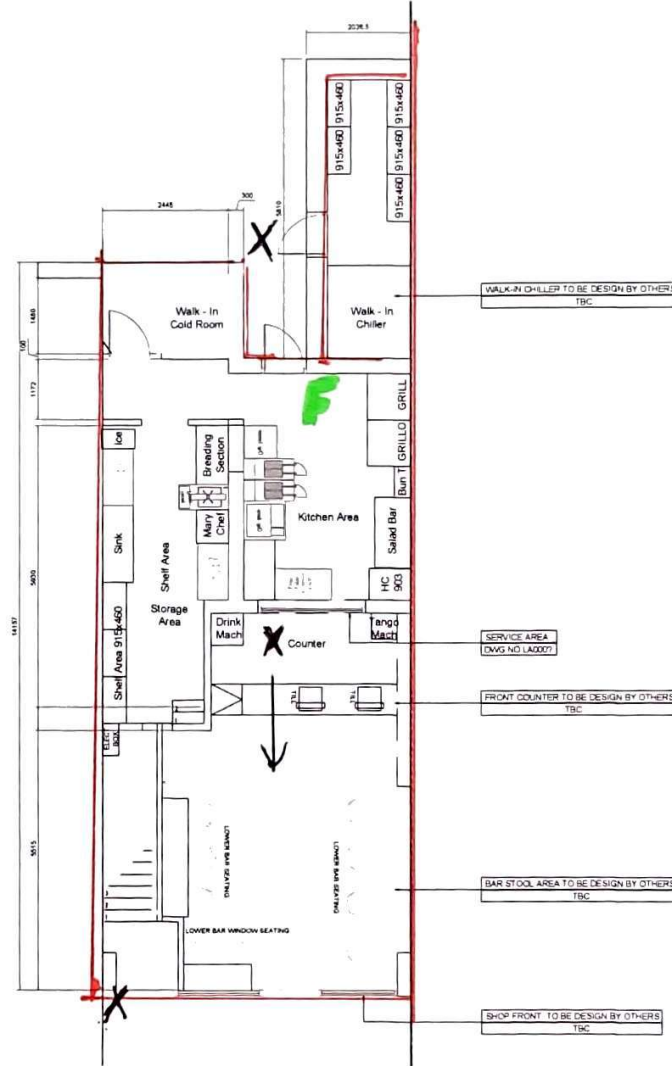

NOTES

DO NOT SCALE FROM THIS DRAWING
 CONTRACTORS MUST VERIFY ALL DIMENSIONS ON
 SITE PRIOR TO COMMENCING WORKS.

ANY DISCREPANCIES NOT BROUGHT TO THE
 ATTENTION OF ZM CREATIVE BECOME THE
 RESPONSIBILITY OF THE CONTRACTOR /
 FABRICATOR INVOLVED

THIS DRAWING IS TO BE READ IN CONJUNCTION WITH
 ALL THE SPECIFICATIONS AND ALL RELEVANT
 DESIGNER, ENGINEERS SERVICES AND SPECIALIST
 CONTRACTORS DRAWINGS.

THE WORKS DESCRIBED IN THIS DRAWING SHALL BE
 UNDERTAKEN IN ACCORDANCE WITH THE CURRENT
 HEALTH & SAFETY LEGISLATION AND THE HEALTH &
 SAFETY DOCUMENTATION PREPARED BY THE
 PLANNING SUPERVISOR FOR THE PROJECT.



ORIGINATOR YK
 DATE 31 03 2021



CLIENT
 289 Walsgrave Road
 Coventry
 CV2 4BE

TITLE
 Plan As Proposed

F	DATE	DRAWN	CHECKED	APPROVED	E	DATE	DRAWN	CHECKED	APPROVED	D	DATE	DRAWN	CHECKED	APPROVED	C	DATE	DRAWN	CHECKED	APPROVED	B	DATE	DRAWN	CHECKED	APPROVED	A	DATE	DRAWN	CHECKED	APPROVED	

All rights reserved. No part of this work may be reproduced or stored in any form (including electronic) without the written permission of ZM Creative Studios. Any construction and in relation to this work may result in both a civil claim for damages and criminal prosecution.

ALL LEVELS IN METRES. ALL DIMENSIONS IN MILLIMETRES UNLESS OTHERWISE STATED

SHEET 1 OF 1 SCALE 1:50 @ A1 DO NOT SCALE A1

DRG No LA-0002

ISSUE A