
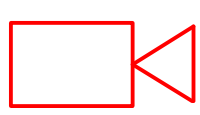
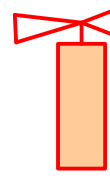
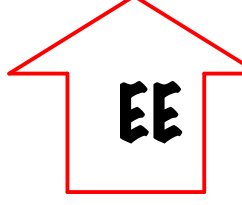



- CAMERAS 
- FIRE EXT 
-  EMERGENCY EXIT PUSH BAR TO OPEN
-  PUBLIC AREAS
-  PREMISES

 




0

10

proposed ground floor plans

04A


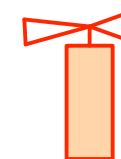
-  CAMERAS
-  FIRE EXT
-  EMERGENCY EXIT PUSH BAR TO OPEN
-  PUBLIC AREAS
-  PREMISES

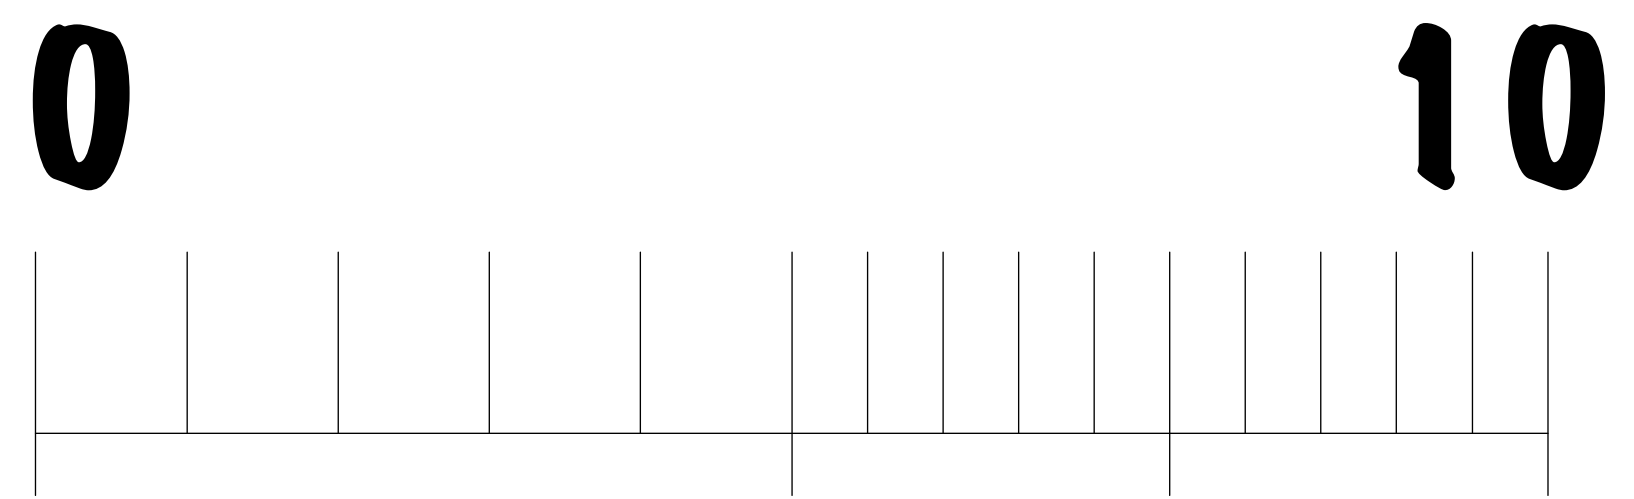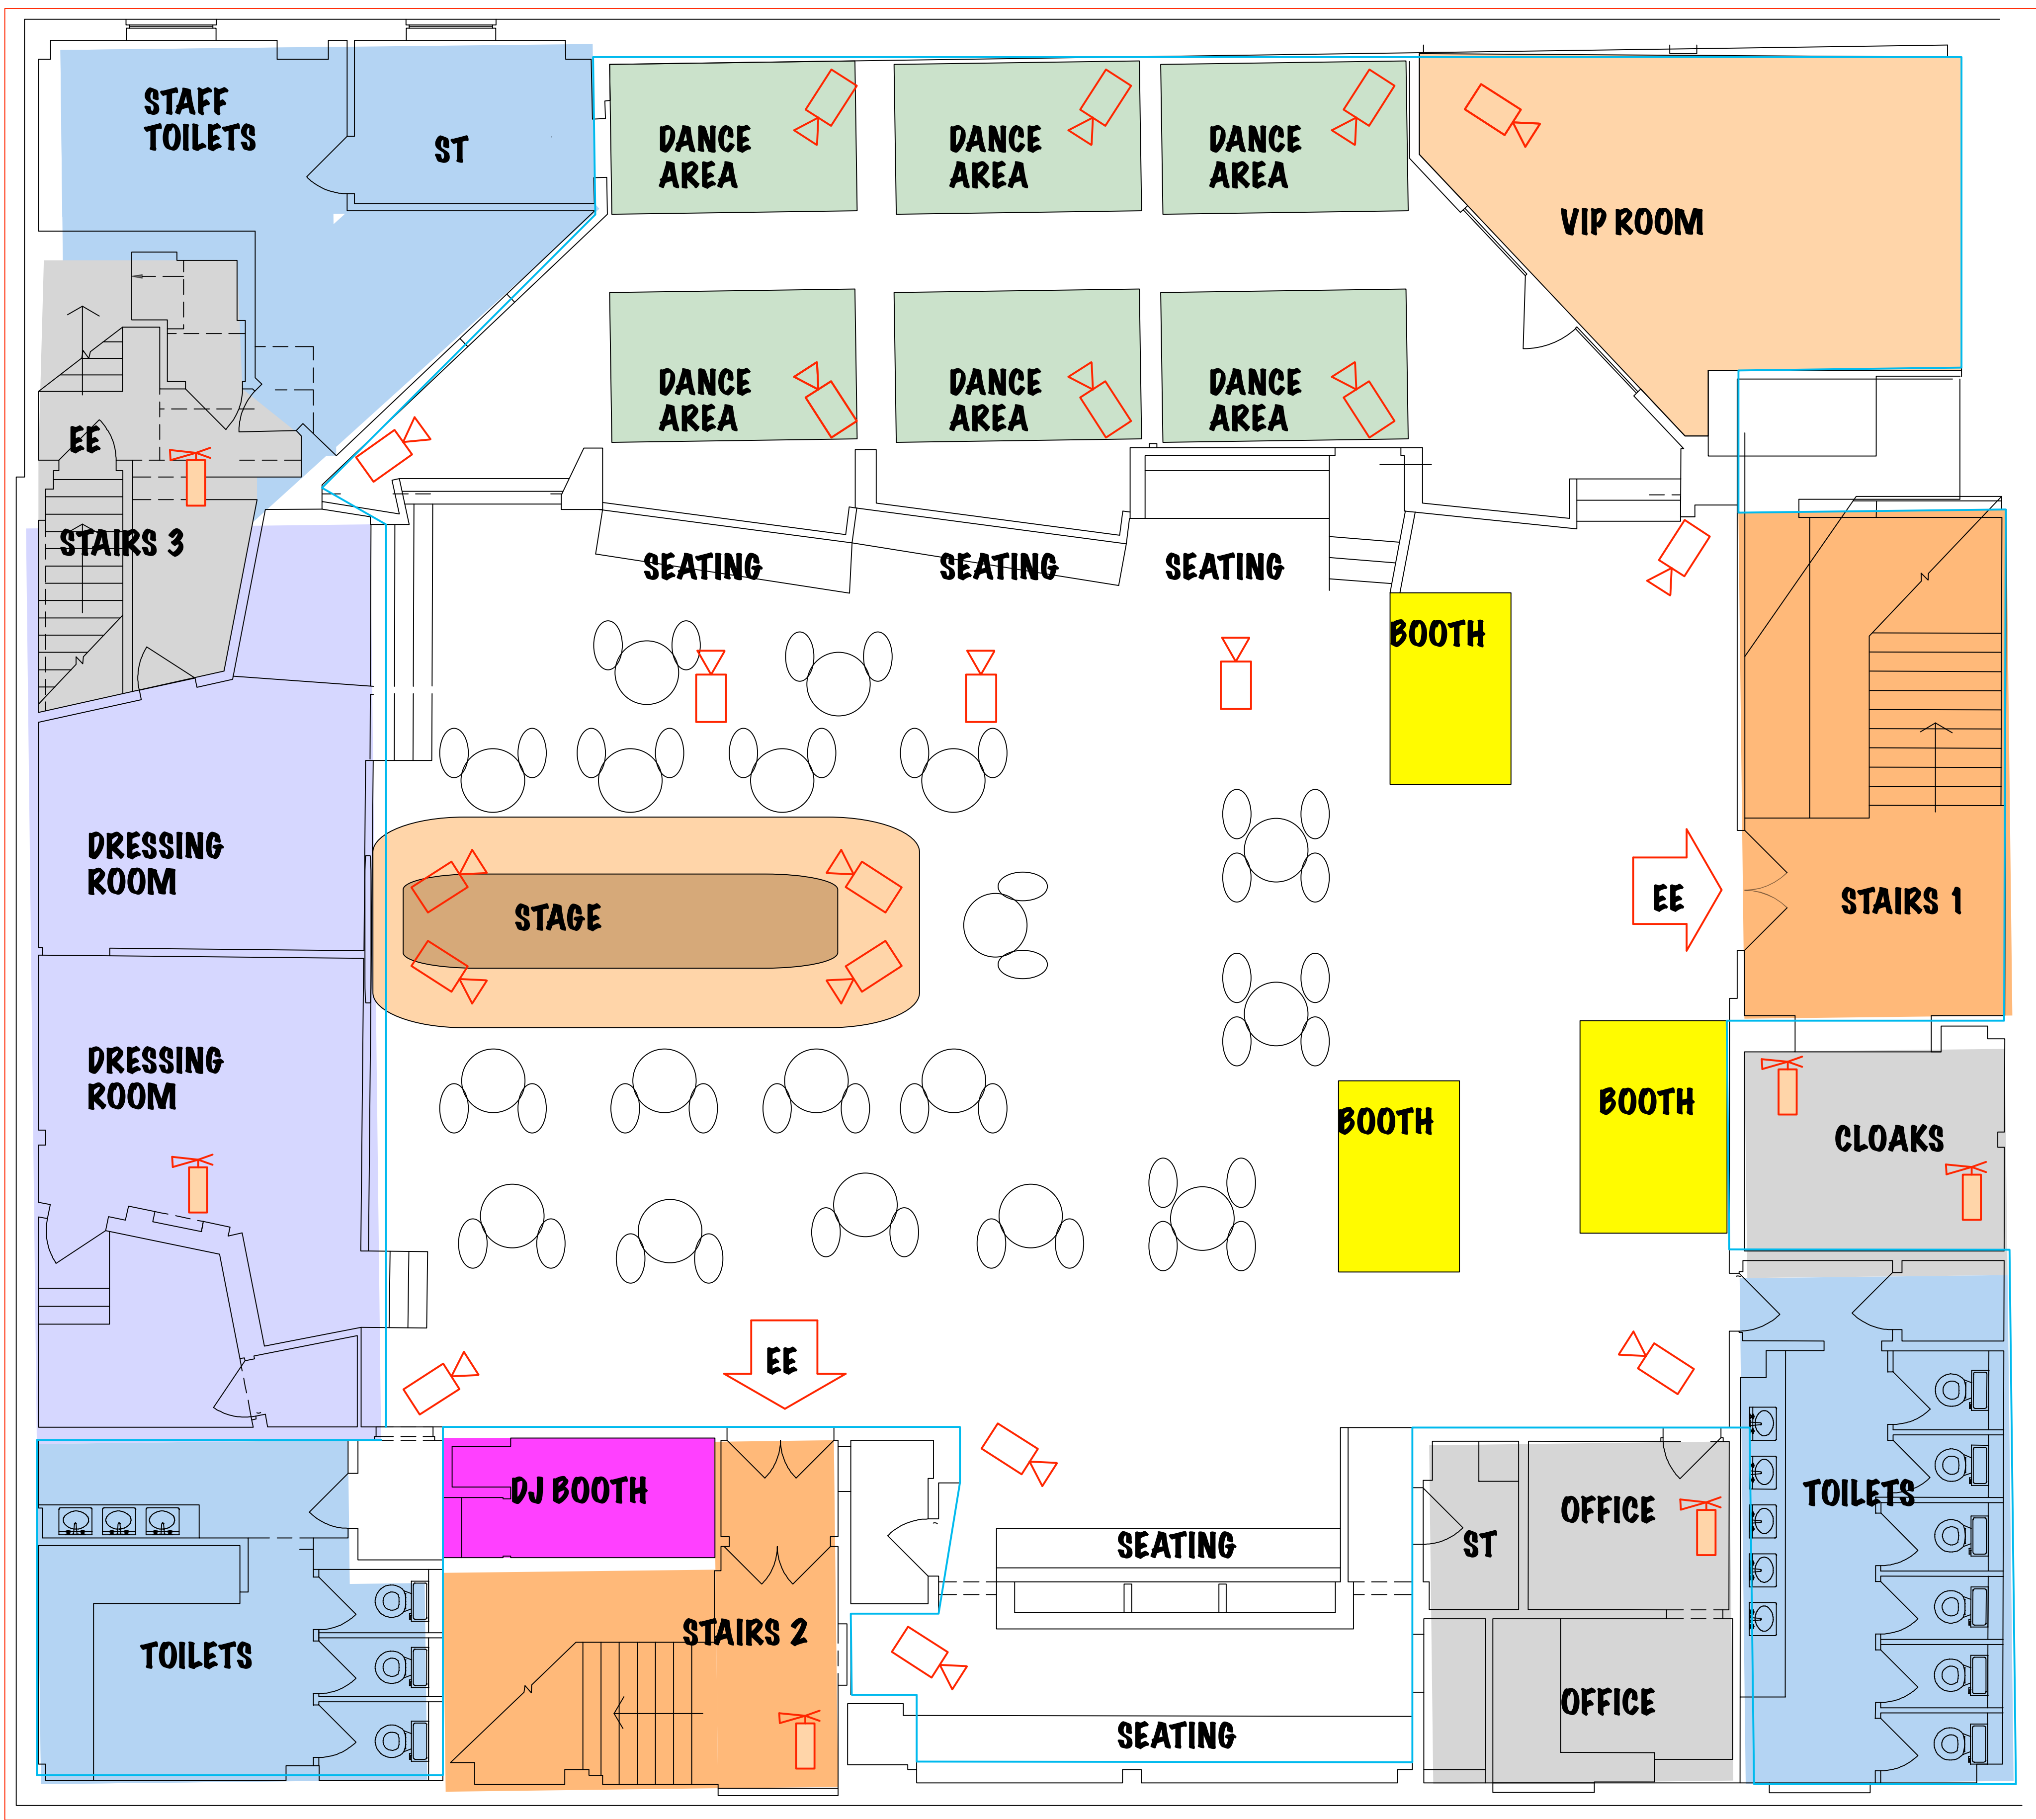

proposed first floor plans  
 scale 1/50 @ A1  
 scale 1/100 @ A3

**05A**

# HEAT nightclub Teezers Coventry

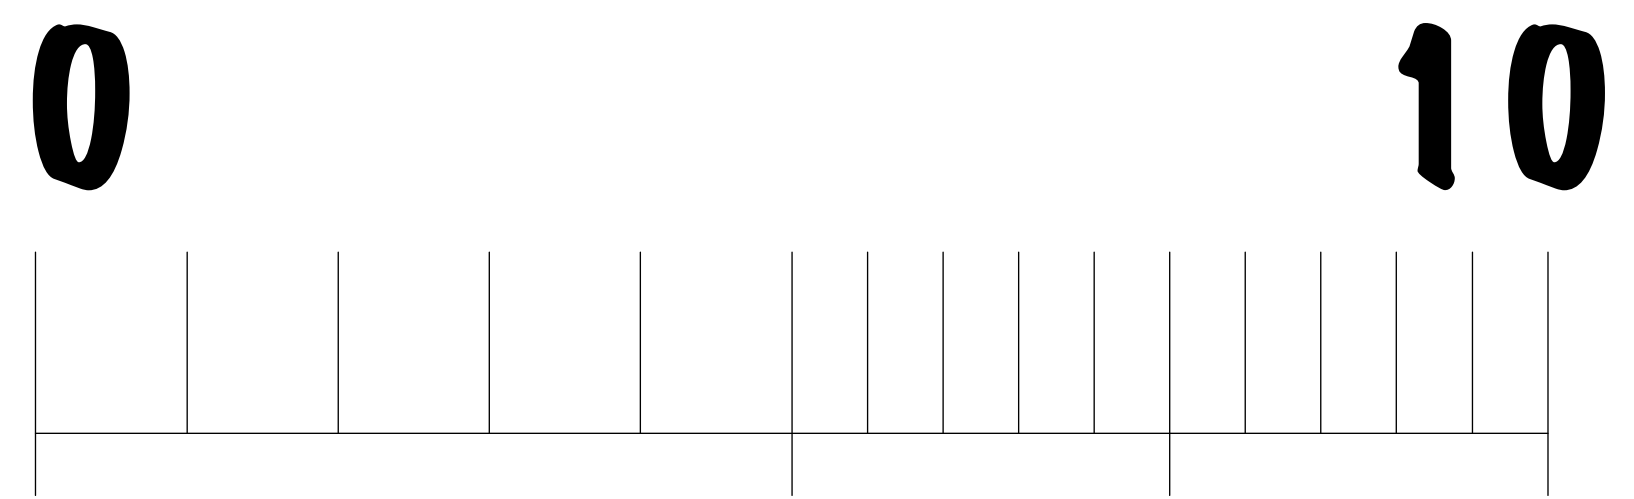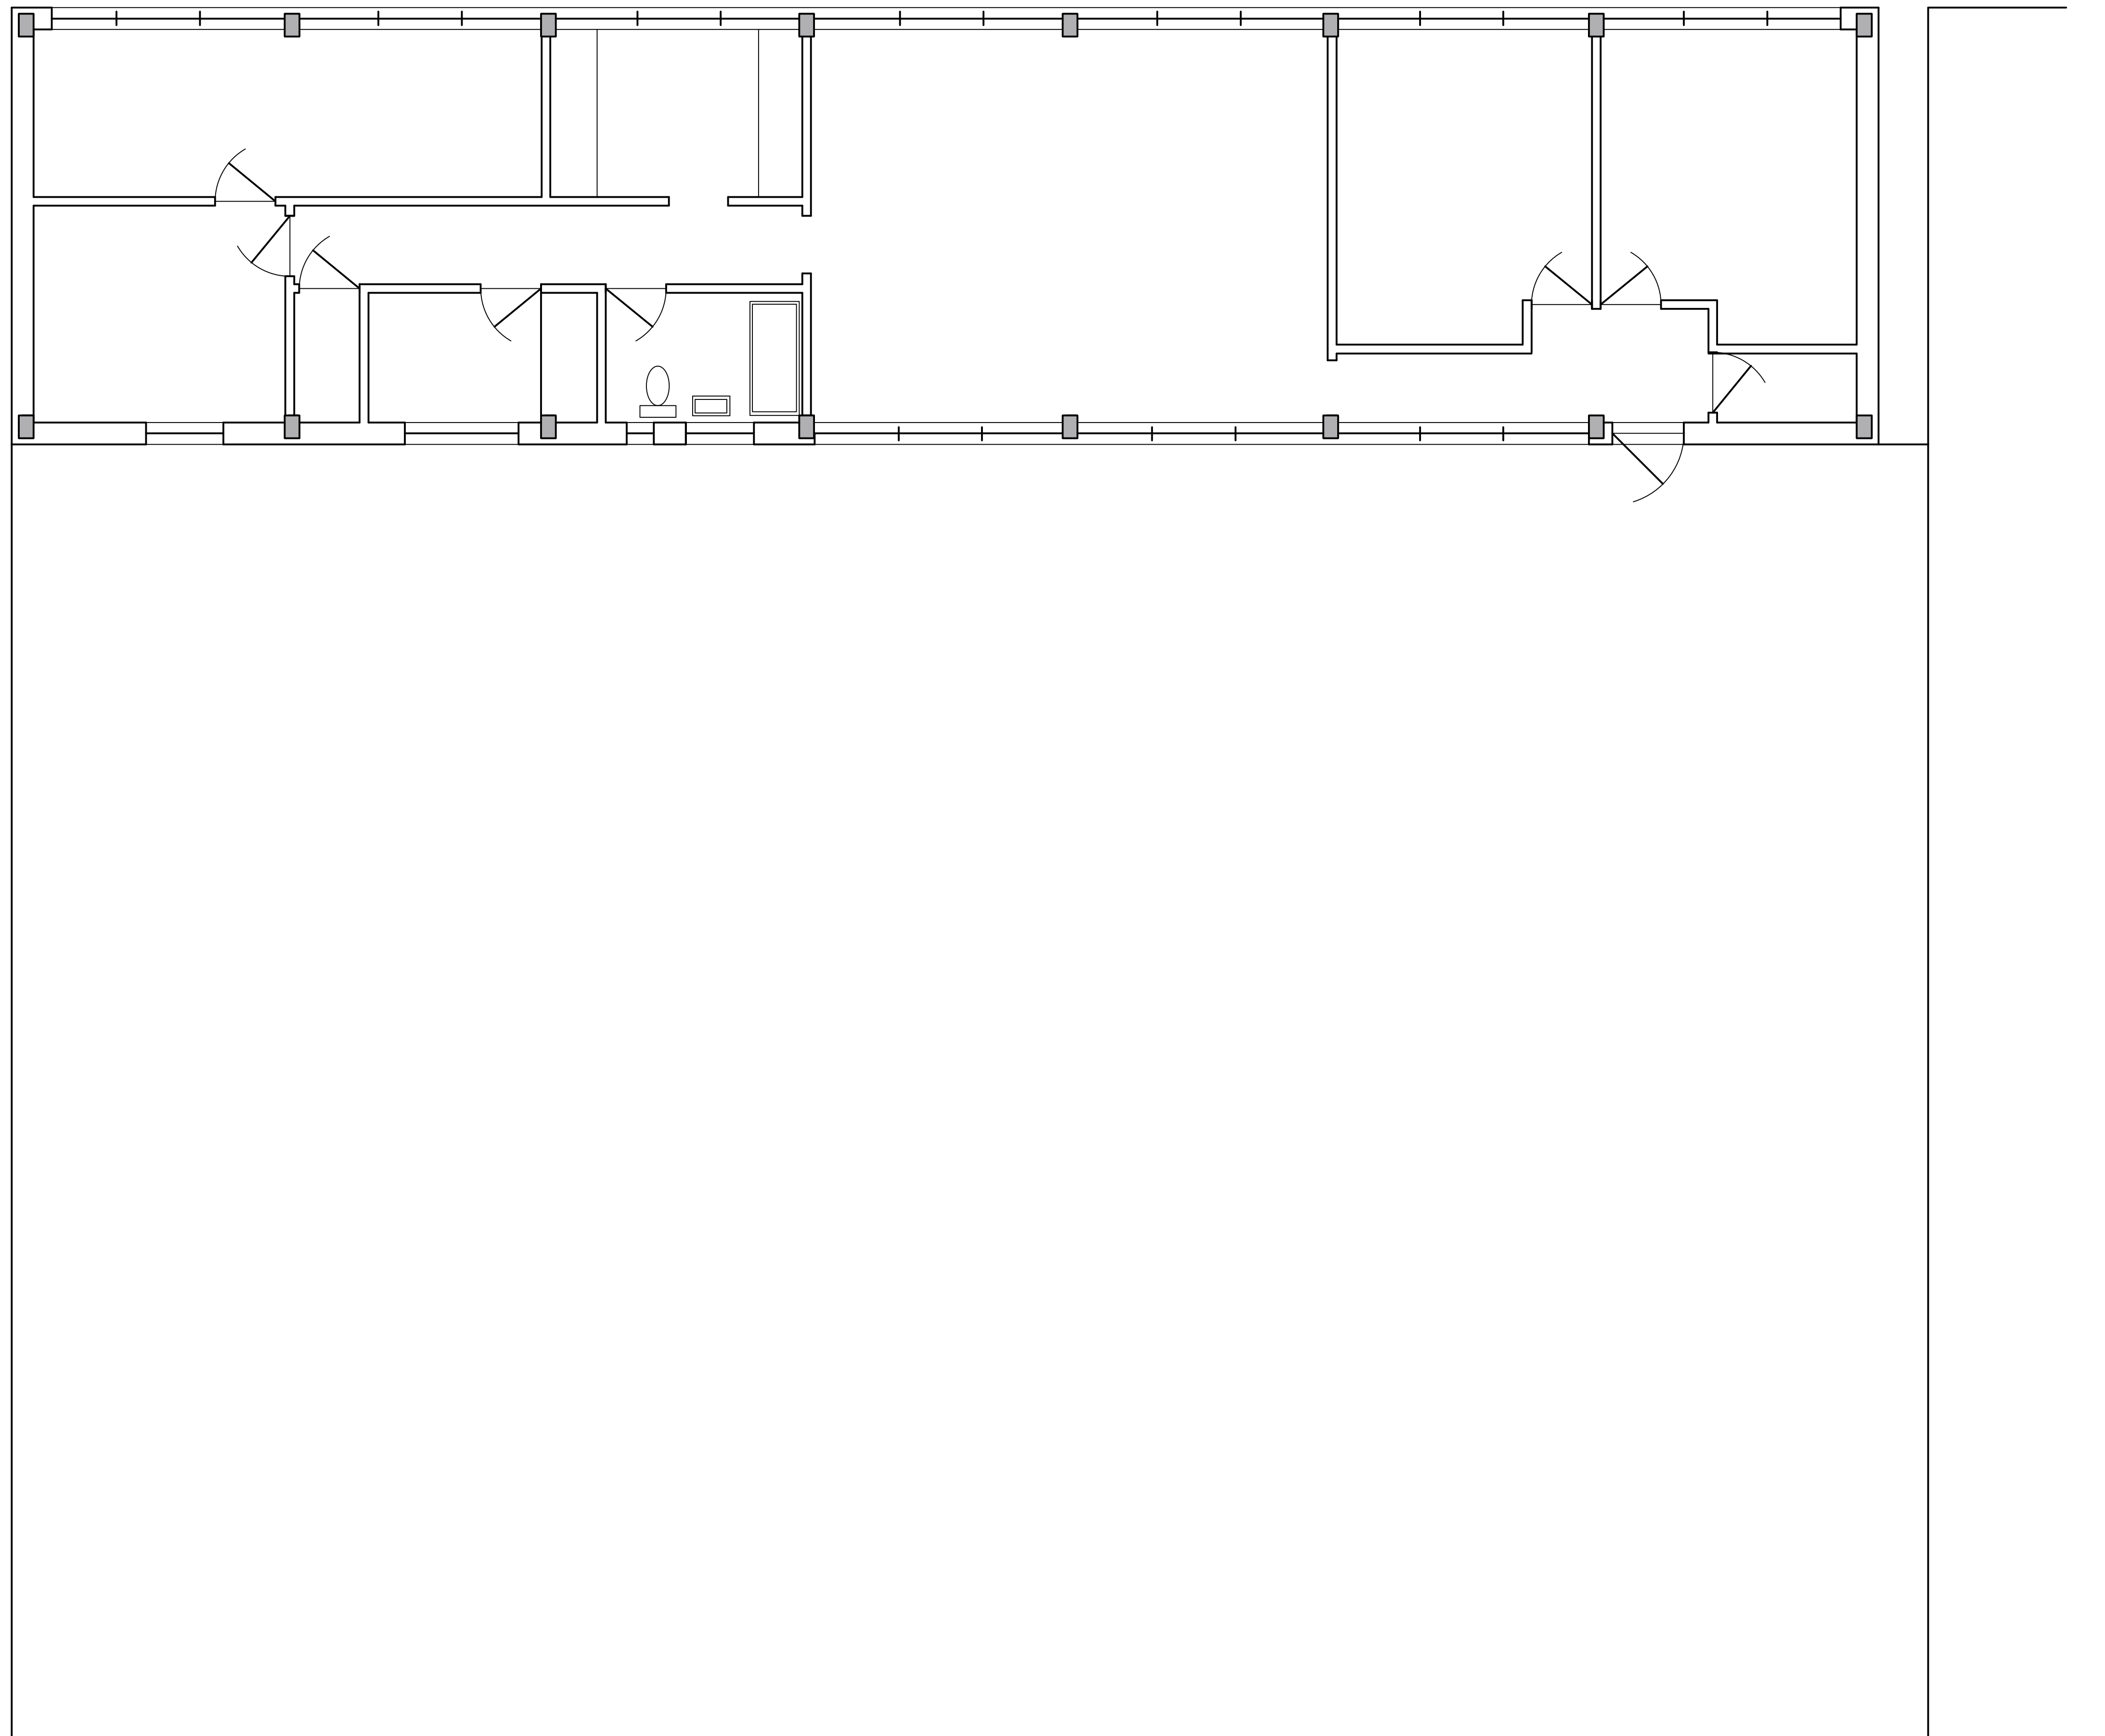

existing second floor plans  
scale 1/50 @ A1  
scale 1/100 @ A3

**03**