




FRONT
ELEVATIONS AS EXISTING

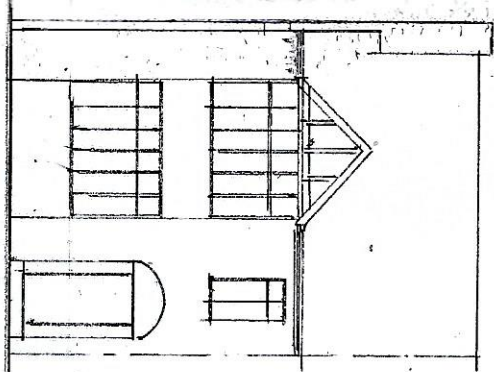


SIDE

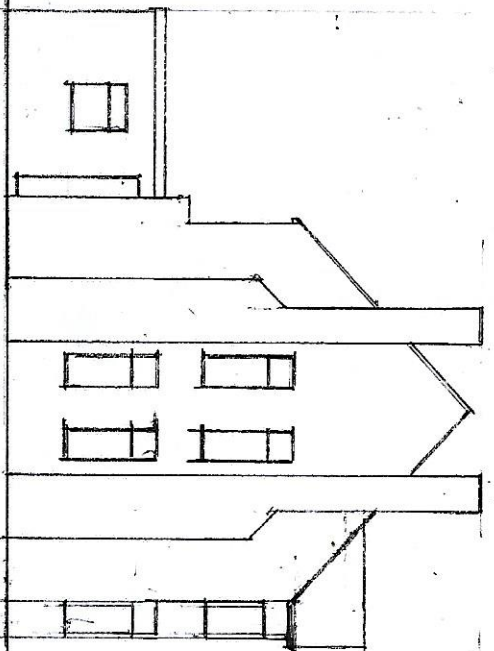


REAR

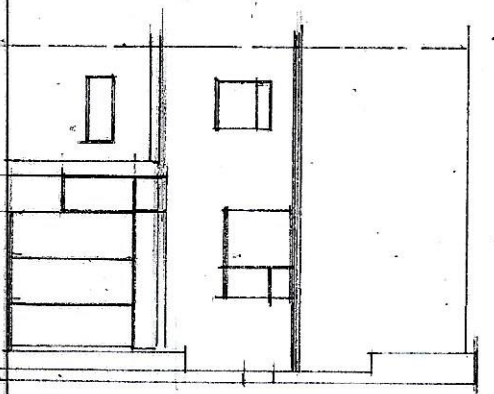



SIDE

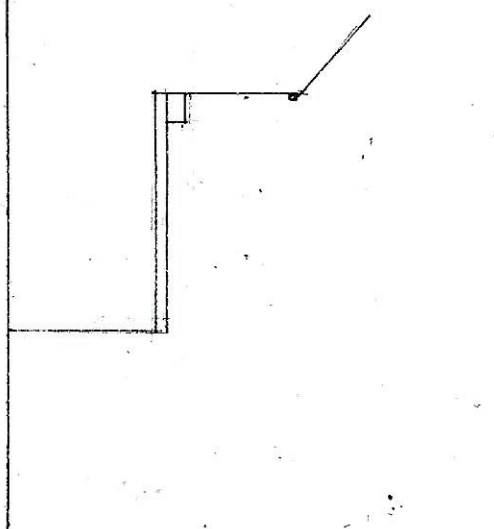

GROUND FLOOR
PLANS AS EXISTING

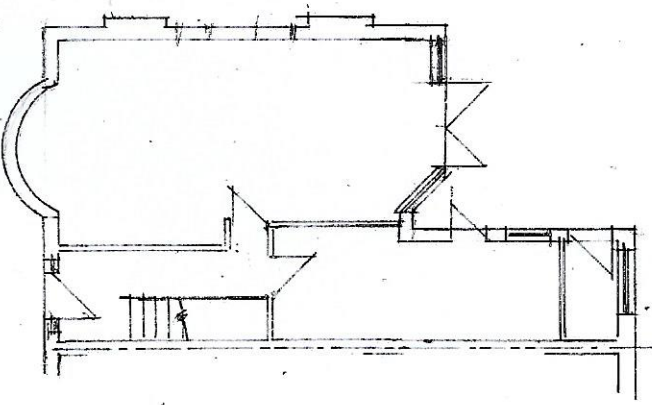


FIRST FLOOR

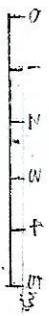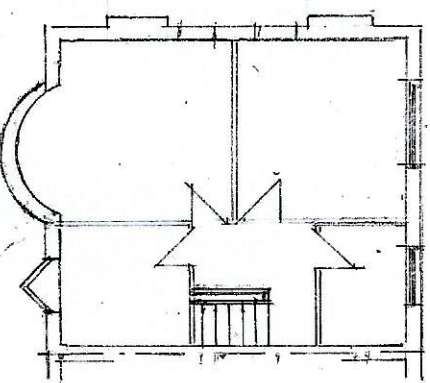

SITE PLAN


1:500

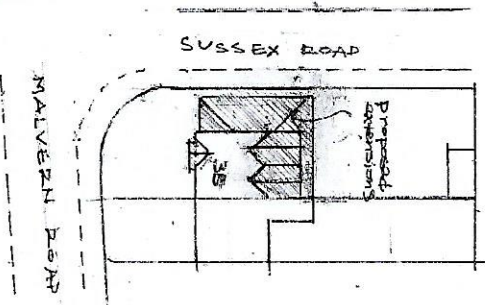

PROPOSED EXTENSIONS TO
NO 35, MALVERN ROAD,
COVENTRY

1:100


2321/2/D

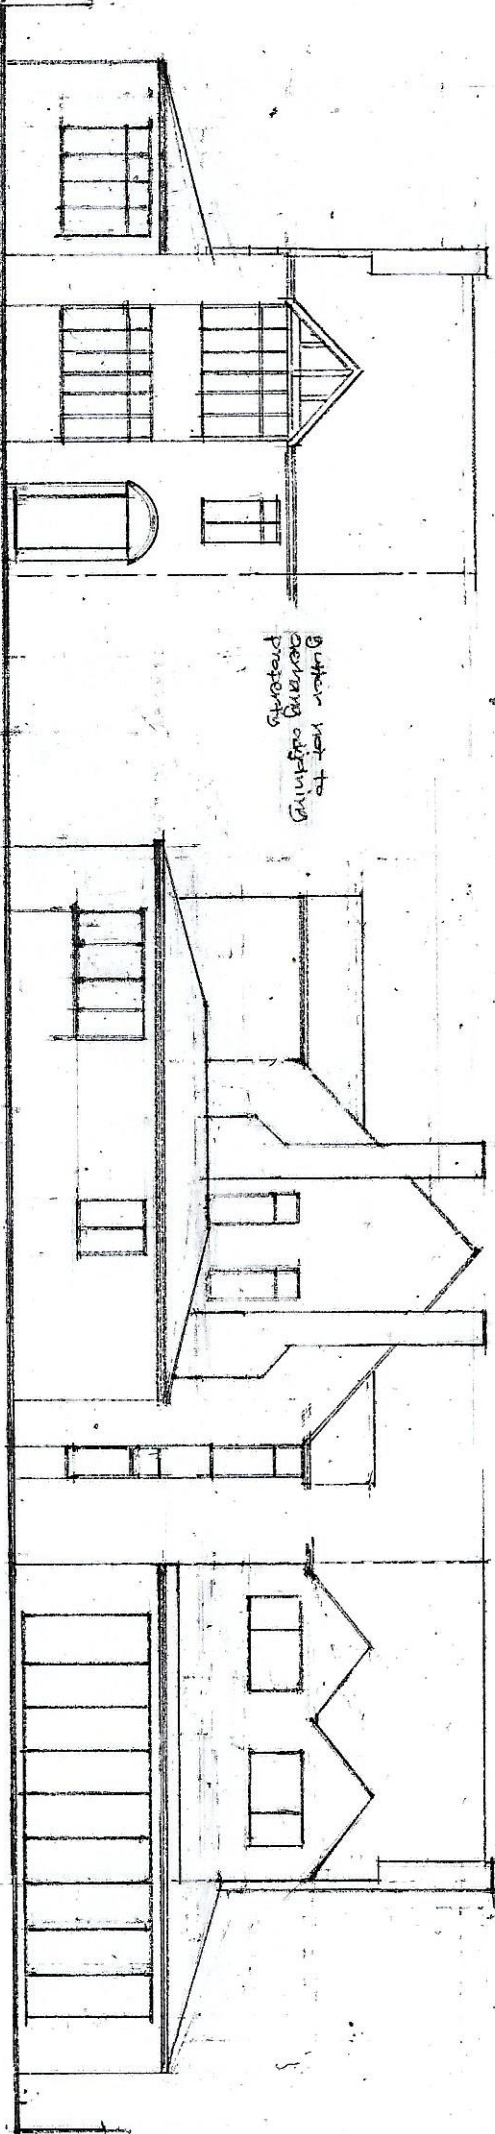

FRONT
ELEVATIONS AS PROPOSED


SIDE

REAR

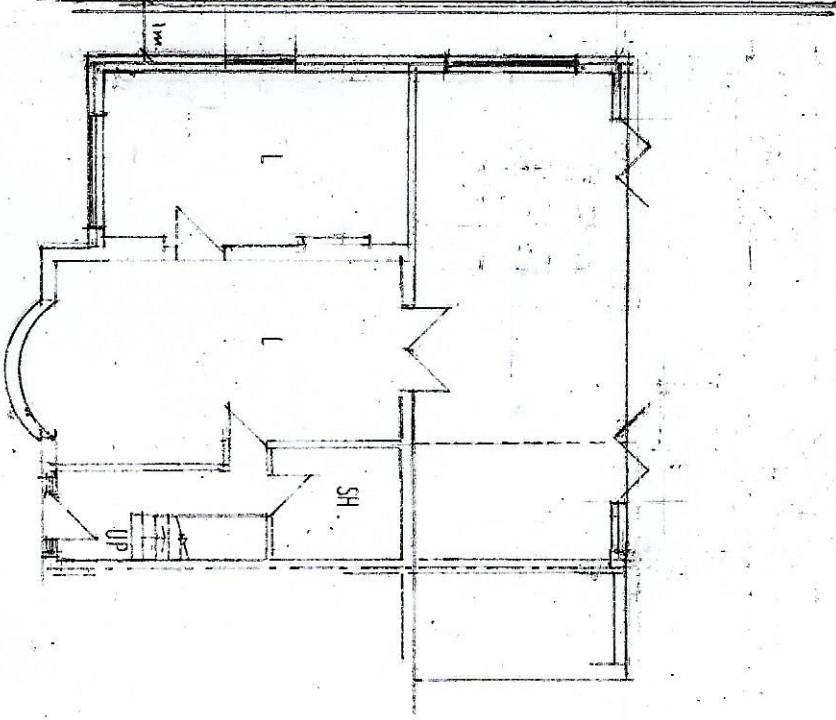

GROUND FLOOR

PLANS AS PROPOSED

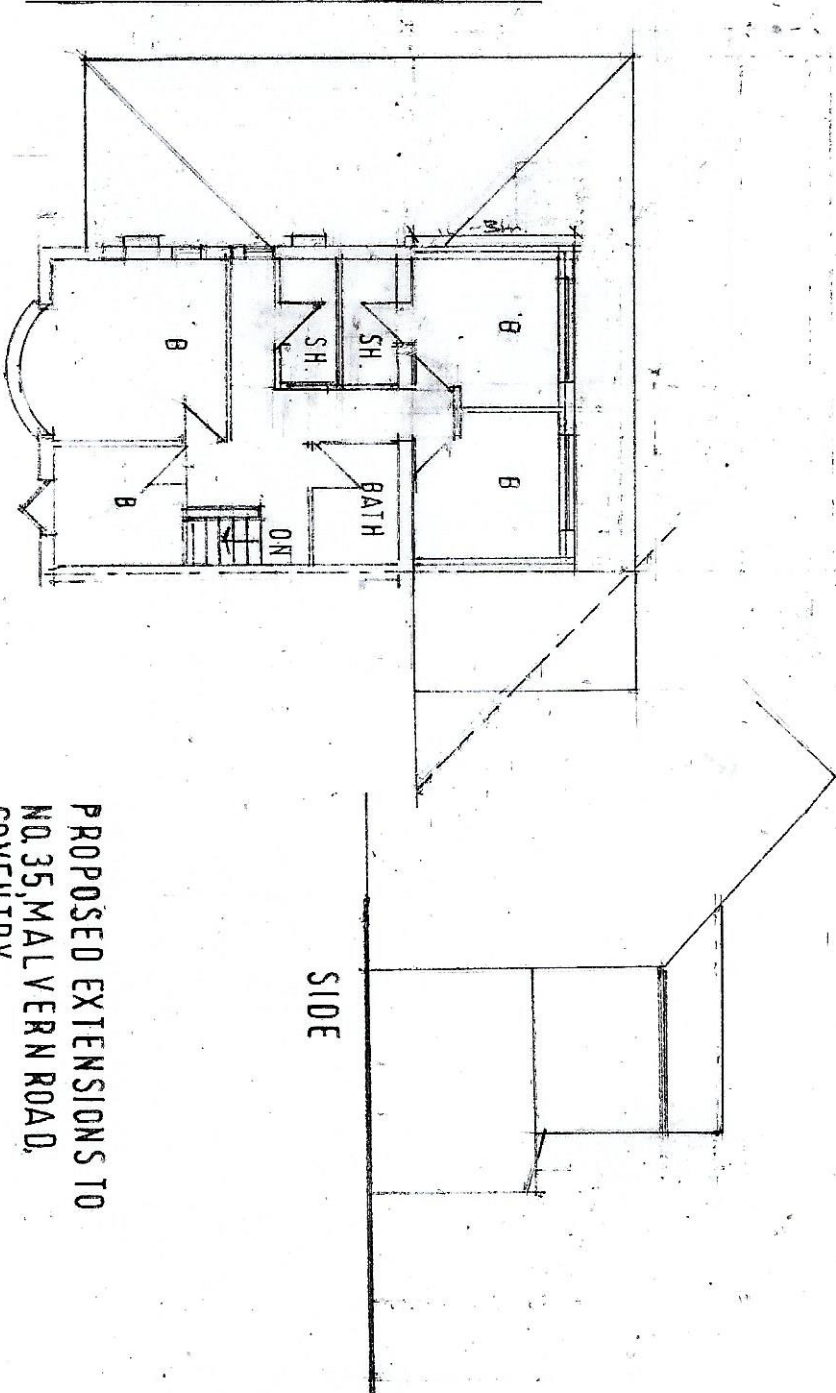

FIRST FLOOR

SIDE

PROPOSED EXTENSIONS TO
NO. 35, MALVERN ROAD,
COVENTRY

1:100

2321/1/5