



Click here to enter title

UPRN: 10023035084

HMLR Title No:

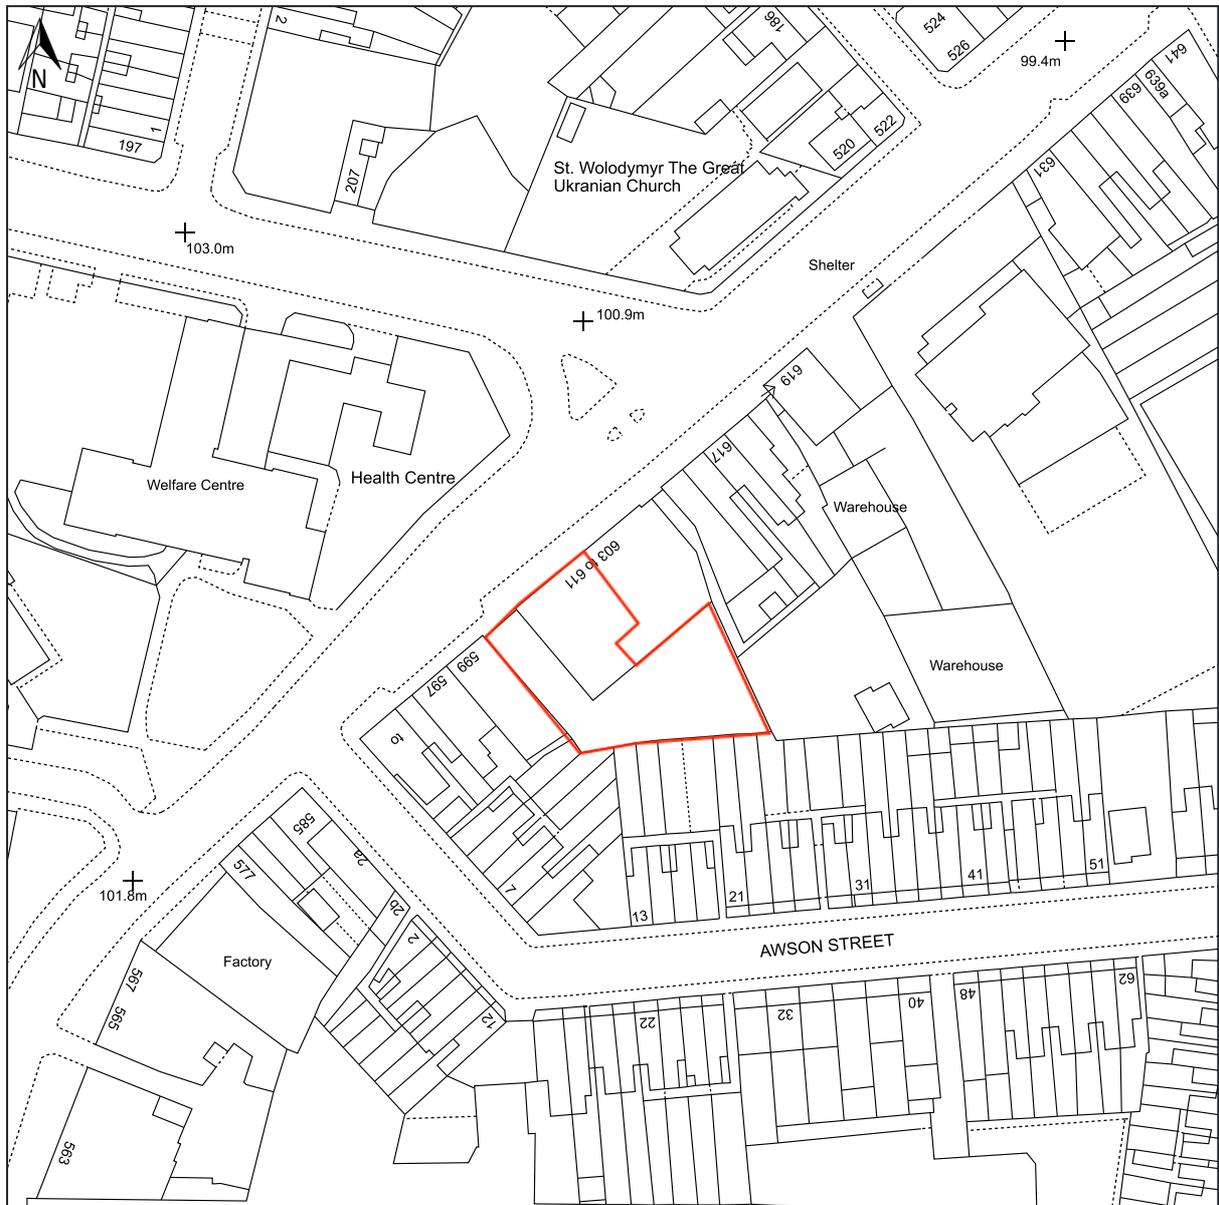

© Crown copyright and database rights, 2023. Ordnance Survey 0100031673 Created using Plans by Emapsite

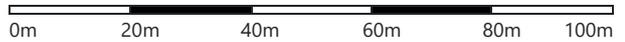

 Application boundary


Scale: 1:1250

Paper Size: A4

Notes:




Pamir Restaurant - 603 Stoney Stanton Road, Coventry. CV6 5GA

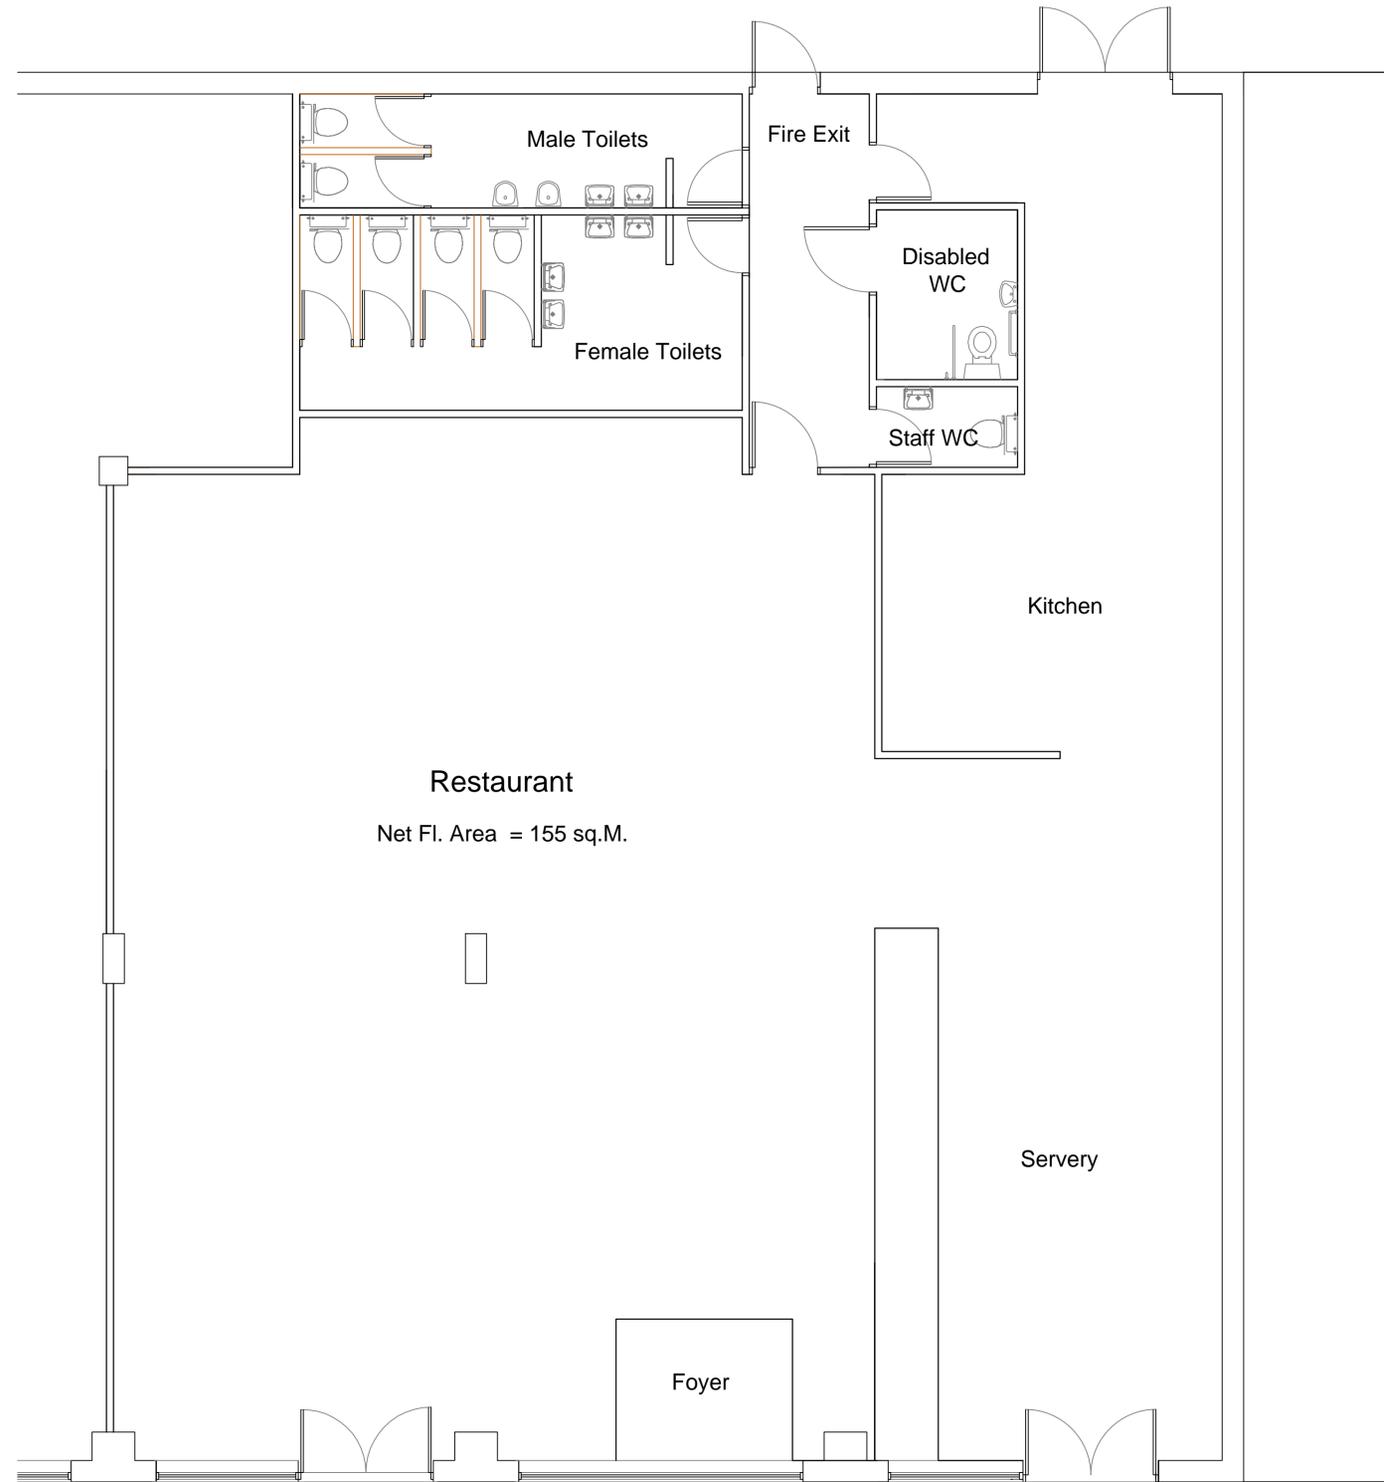


Proposed Ground Floor Plan


SCALE 1 : 50
SCALE 1 : 1

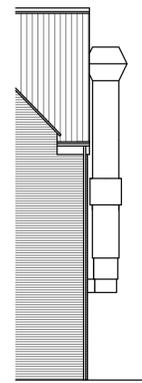


Existing Front Elevation

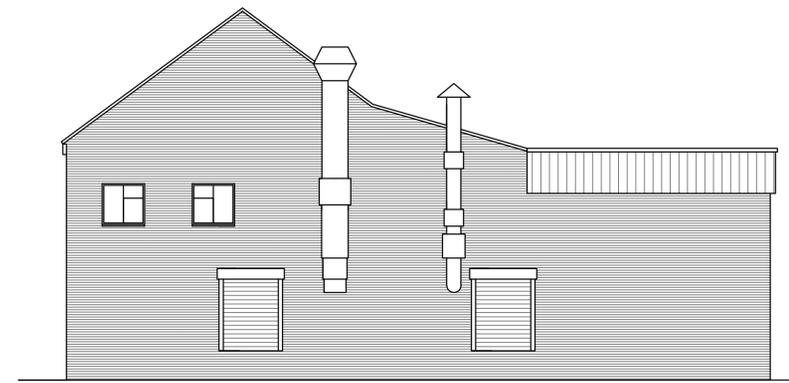

Existing Side Elevation

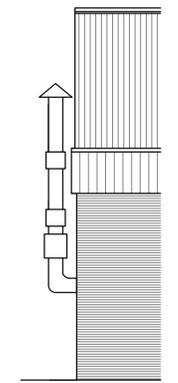

Existing Rear Elevation

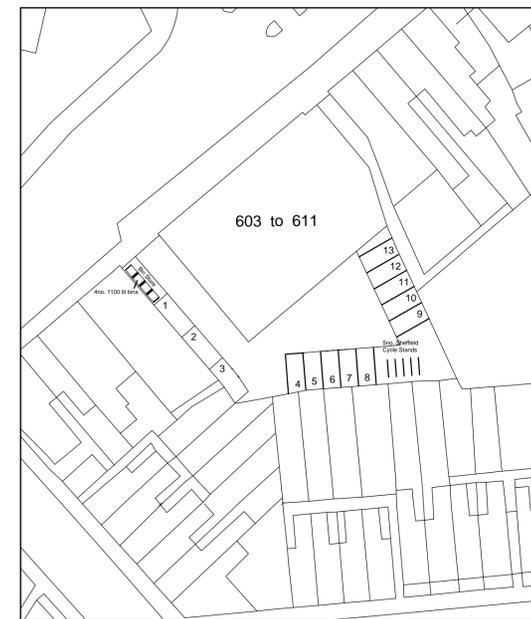

Site Plan

SCALE 1 : 500
SCALE 1 : 1



Location Plan

SCALE 1 : 1250
SCALE 1 : 1

SKETCH PROPOSALS

B	Jan. 2025	Elevations Indicating Flues.
A	Dec. 2024	Parking / Cycle and Bin Store.
-	Date.	Revisions.

Pamir Restaurant,
603 Stoney Stanton Road,
Coventry.
CV6 5GA

FIGURED DIMENSIONS ONLY TO BE TAKEN FROM THIS DRAWING. © Copyright.			
Scale	Job No.	Dwg No.	Rev.
1:50 & 1:100	1859 - 01		B
ARF/JK Dwn.			Date. Nov. 2024

HALAS
P B C
173 Lower High Street,
Stourbridge,
West Midlands,
DY8 1TG

ARCHITECTURAL/BUILDING
DESIGN CONSULTANTS
Office: 01384 444472 (Mob: 07980 145997)
E-mail: halasdesignltd@aol.com www.halaspbc.co.uk

