


Note:
This drawing & design is the copyright of
DesignFormula and must not be reproduced
in part or in whole without prior written consent.
All Dimensions are in millimeters and are
approximate.

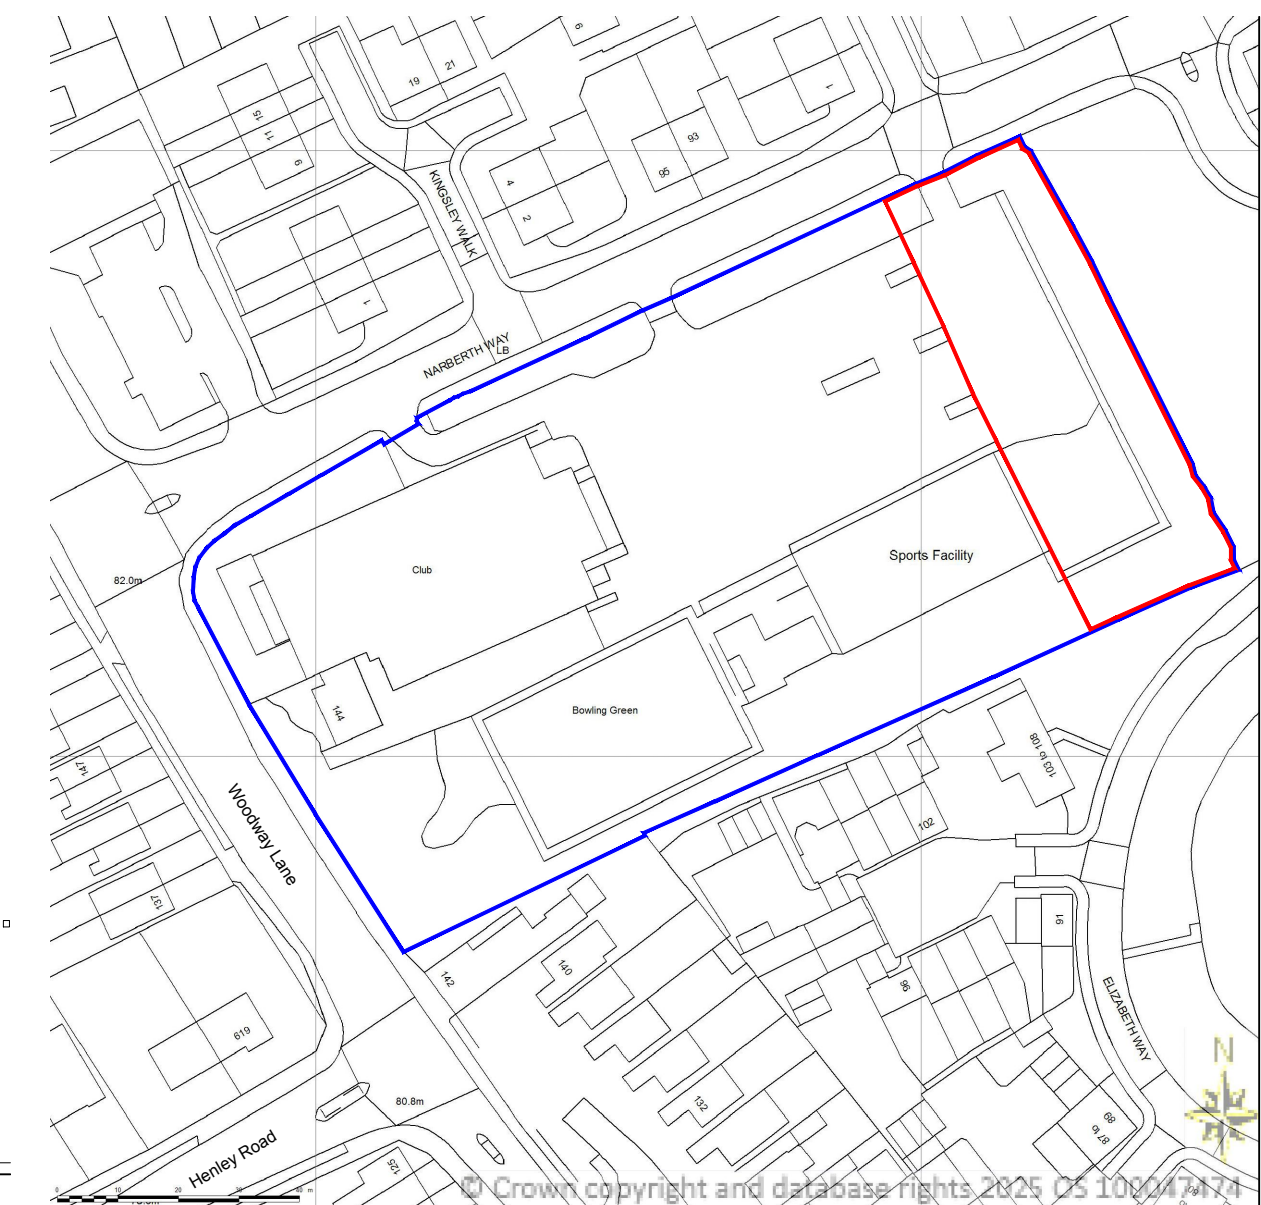

Rev A - All sides elevations added

Note:
-All Dimensions are in millimeters
and are approximate.

DESIGNFORMULA
07814262723

Project Title: 144-146 Woodway Lane
Coventry
CV2 2EJ

Details:	Retrospective Application Approval of Erected Canopies, Car Wash Use And Associated external works including container
----------	--

Drawing: Existing & Proposed
Plans-Elevations PLANNING

Scale: 1:100 & as noted @ A1	Date: May 2025	Drg No: 5126-200Rev A
---------------------------------	-------------------	--------------------------