


Do Not Scale This Drawing

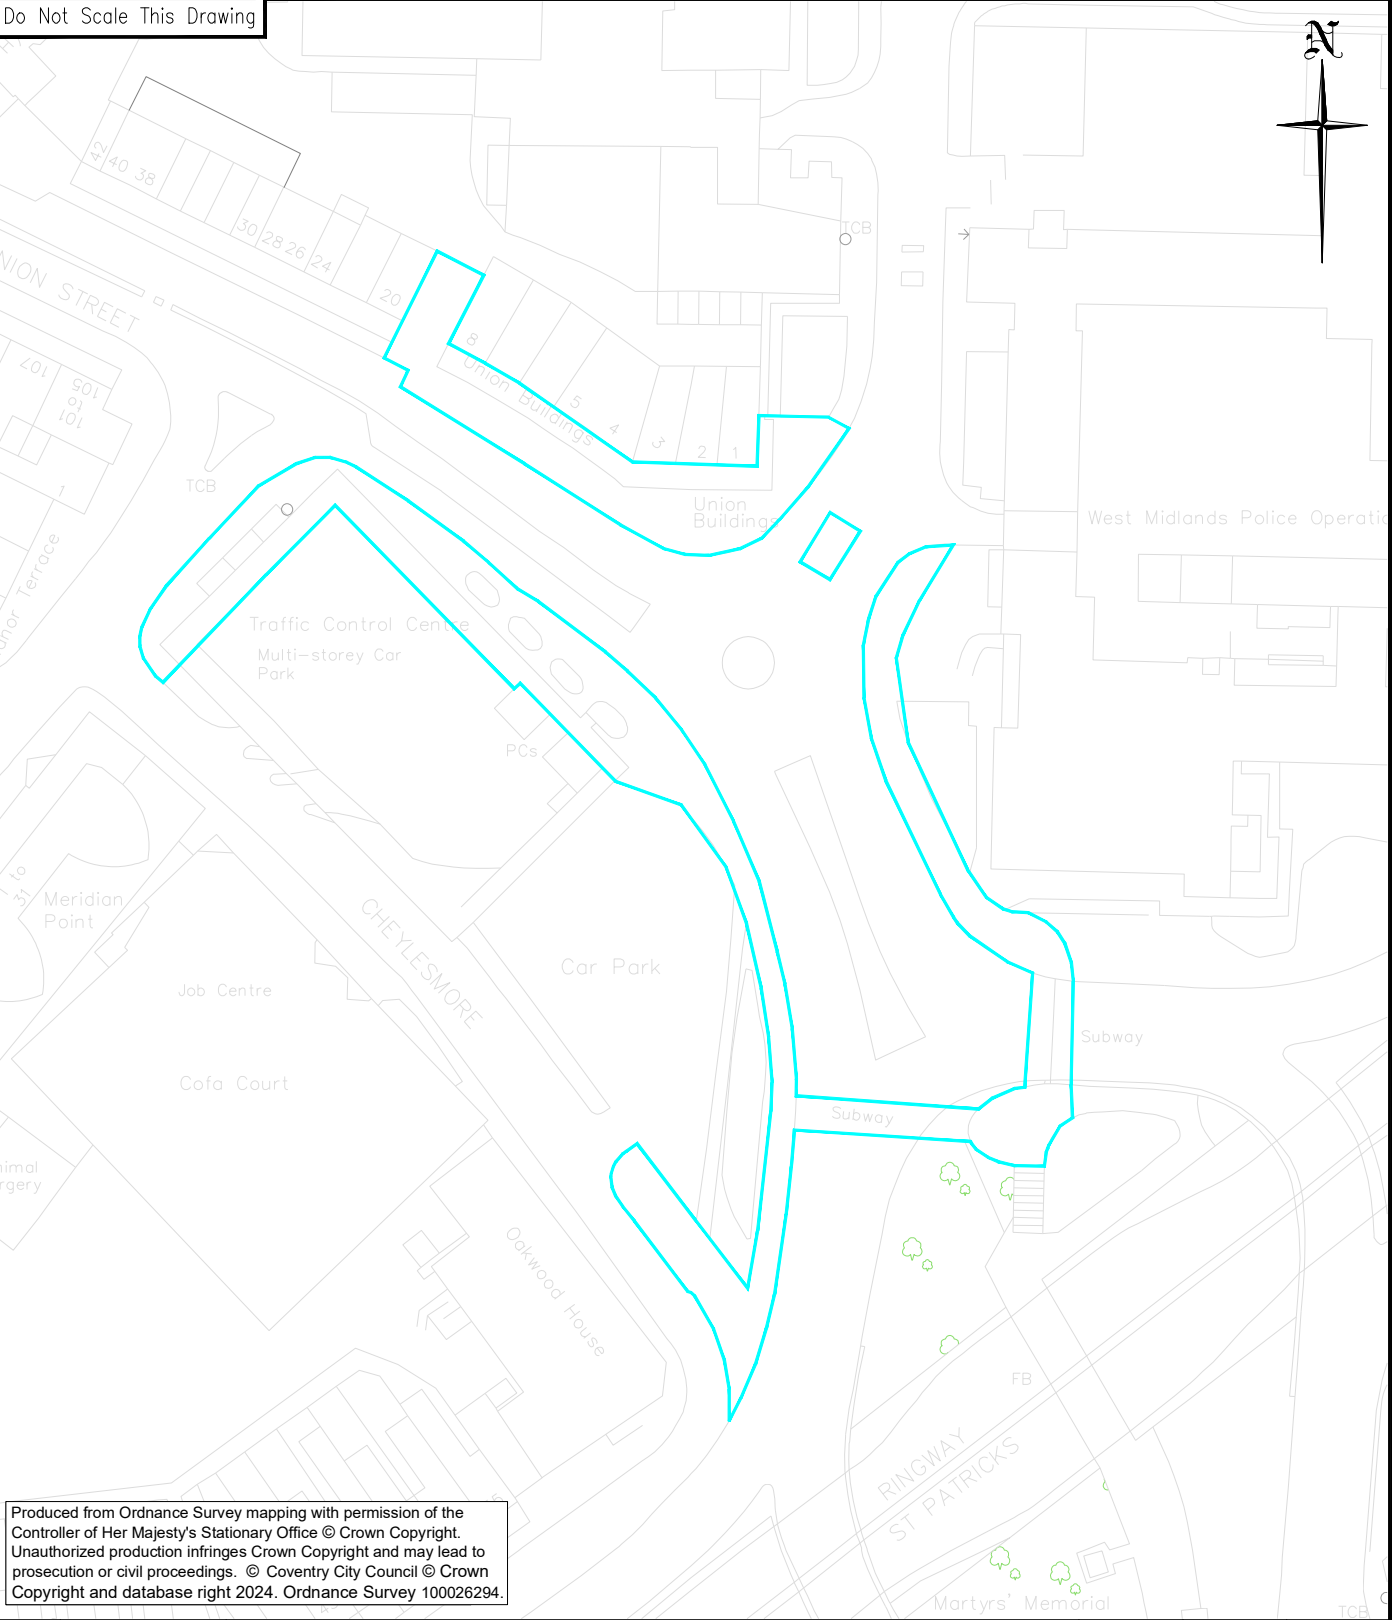

Produced from Ordnance Survey mapping with permission of the Controller of Her Majesty's Stationary Office © Crown Copyright. Unauthorized production infringes Crown Copyright and may lead to prosecution or civil proceedings. © Coventry City Council © Crown Copyright and database right 2024. Ordnance Survey 100026294.

Rev.	Date	Description	Drawn	Checked	Approved
------	------	-------------	-------	---------	----------

Project Title:

City Centre TM Plan

Drawing Title:

Cycleway Designations
Phase 2A – Junction 5



PLACE DIRECTORATE, TRANSPORT AND INFRASTRUCTURE,
FLOOR 10, ONE FRIARGATE,
STATION SQUARE, COVENTRY CV1 2GN
EMAIL: InfrastructureDelivery@coventry.gov.uk

Scale at A4:
1:1000

Status:
FOR APPROVAL

Drawing Number:


CCTMP-MC-0145-01

Rev
—





Do Not Scale This Drawing

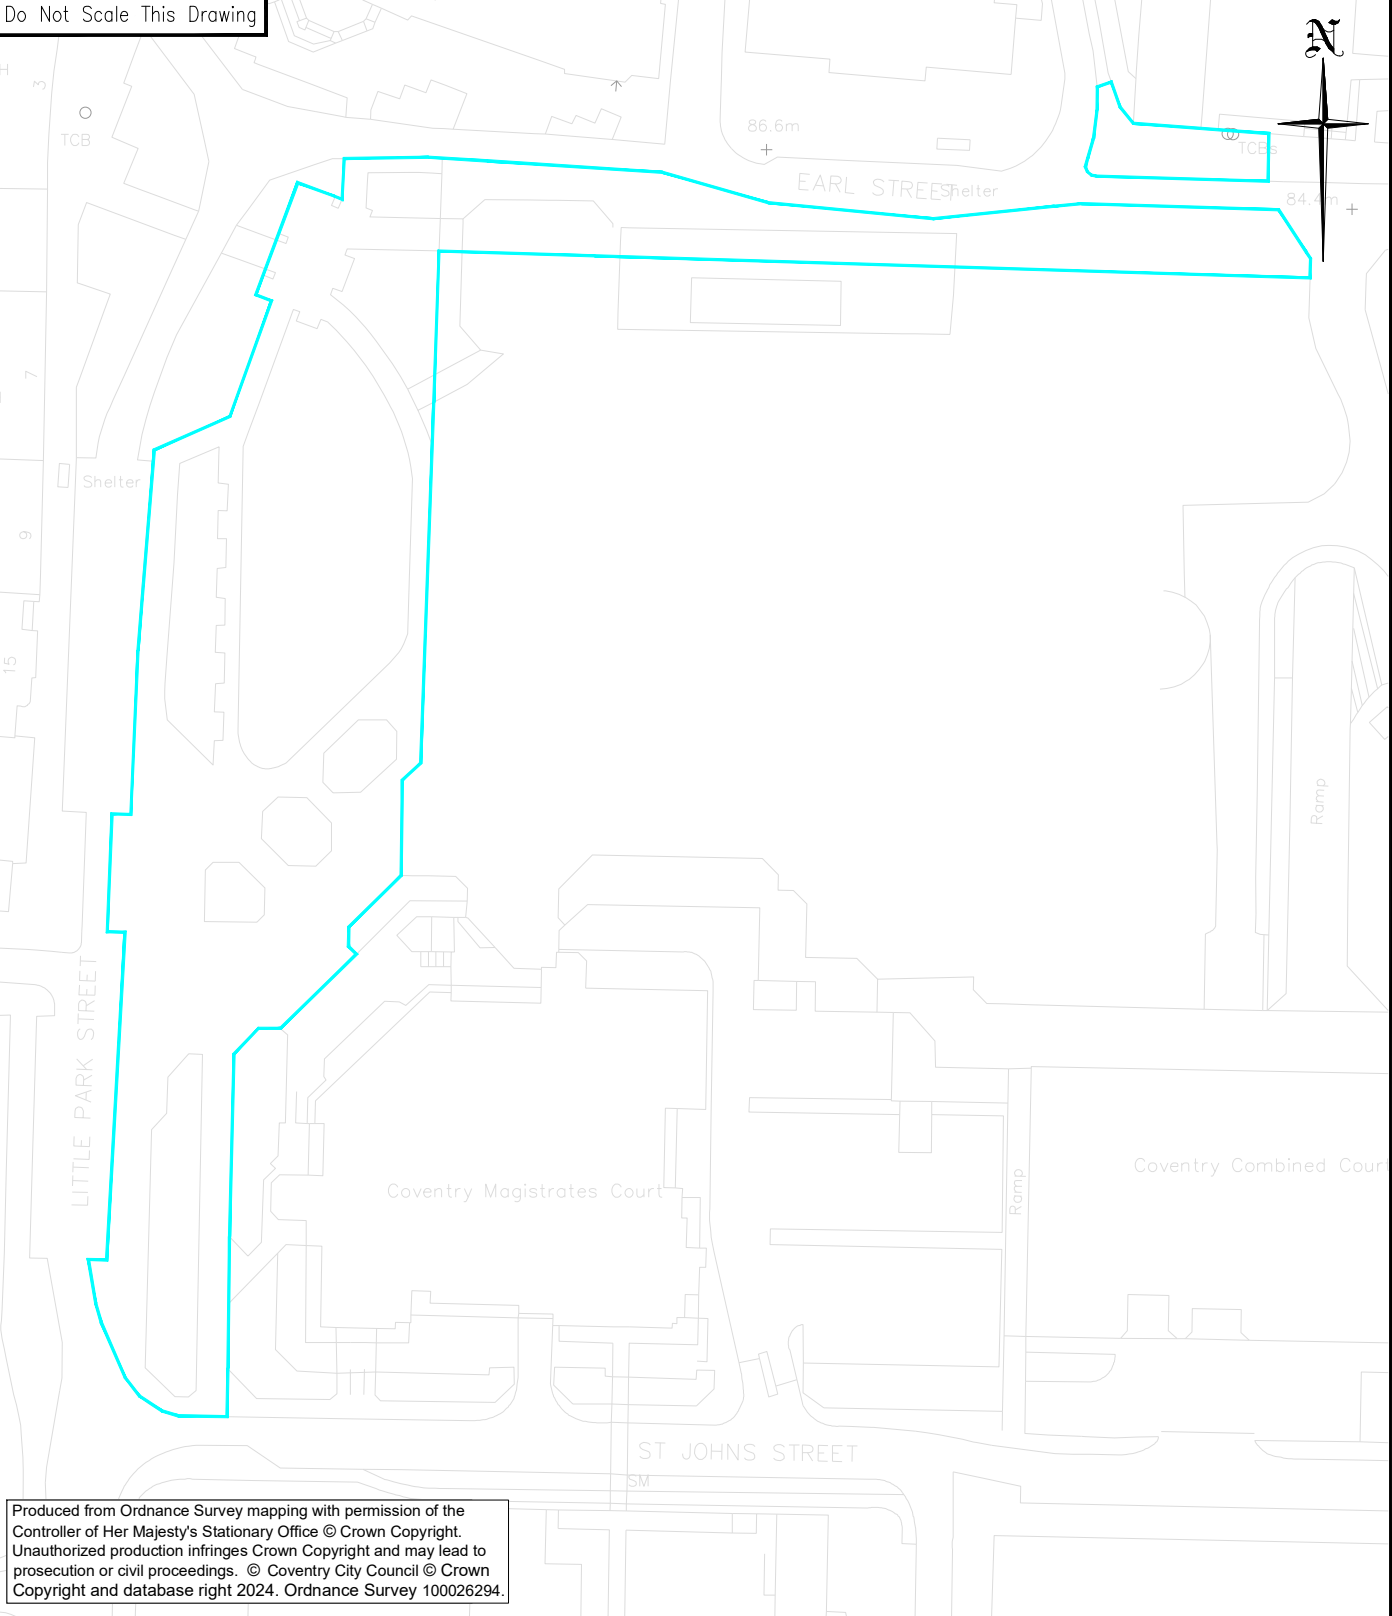

Rev.	Date	Description	Drawn	Checked	Approved
------	------	-------------	-------	---------	----------

Project Title:

City Centre TM Plan

Drawing Title:

Cycleway Designations
Phase 2A – Council Hse



PLACE DIRECTORATE, TRANSPORT AND INFRASTRUCTURE,
FLOOR 10, ONE FRIARGATE,
STATION SQUARE, COVENTRY CV1 2GN
EMAIL: InfrastructureDelivery@coventry.gov.uk

Scale at A4:
1:1000

Status:
FOR APPROVAL

Drawing Number:


CCTMP–MC–0145–02

Rev


—



Do Not Scale This Drawing

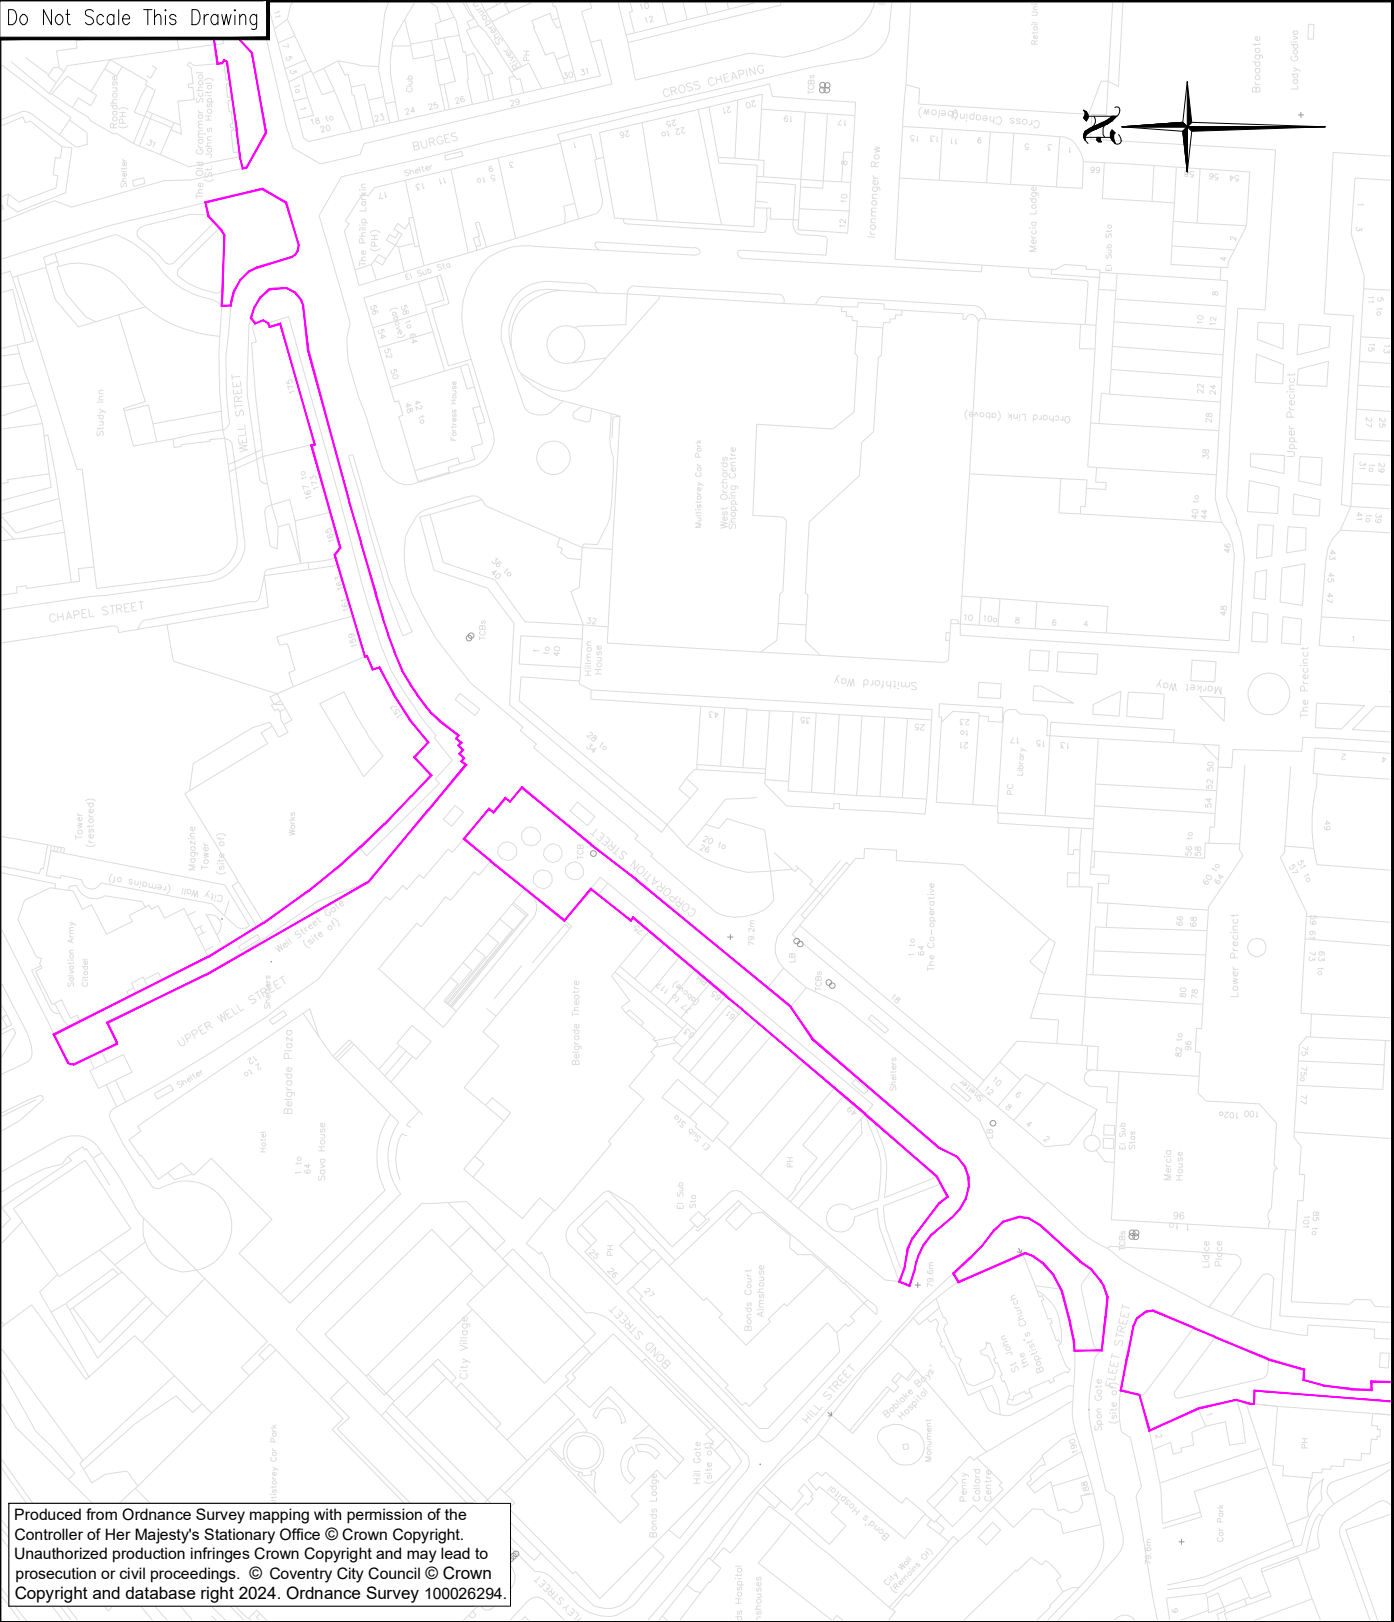


Produced from Ordnance Survey mapping with permission of the Controller of Her Majesty's Stationary Office © Crown Copyright. Unauthorized production infringes Crown Copyright and may lead to prosecution or civil proceedings. © Coventry City Council © Crown Copyright and database right 2024. Ordnance Survey 100026294.

Rev.	Date	Description	Drawn	Checked	Approved	
Project Title: City Centre TM Plan			<div><div>PLACE DIRECTORATE, TRANSPORT AND INFRASTRUCTURE, FLOOR 10, ONE FRIARGATE, STATION SQUARE, COVENTRY CV1 2GN EMAIL: InfrastructureDelivery@coventry.gov.uk</div></div>			
Drawing Title: Cycleway Designations Phase 2B – Corporation Street			Scale at A4: 1:2000		Status: FOR APPROVAL	
			Drawing Number: CCTMP–MC–0145–04			
			Rev —			




Do Not Scale This Drawing

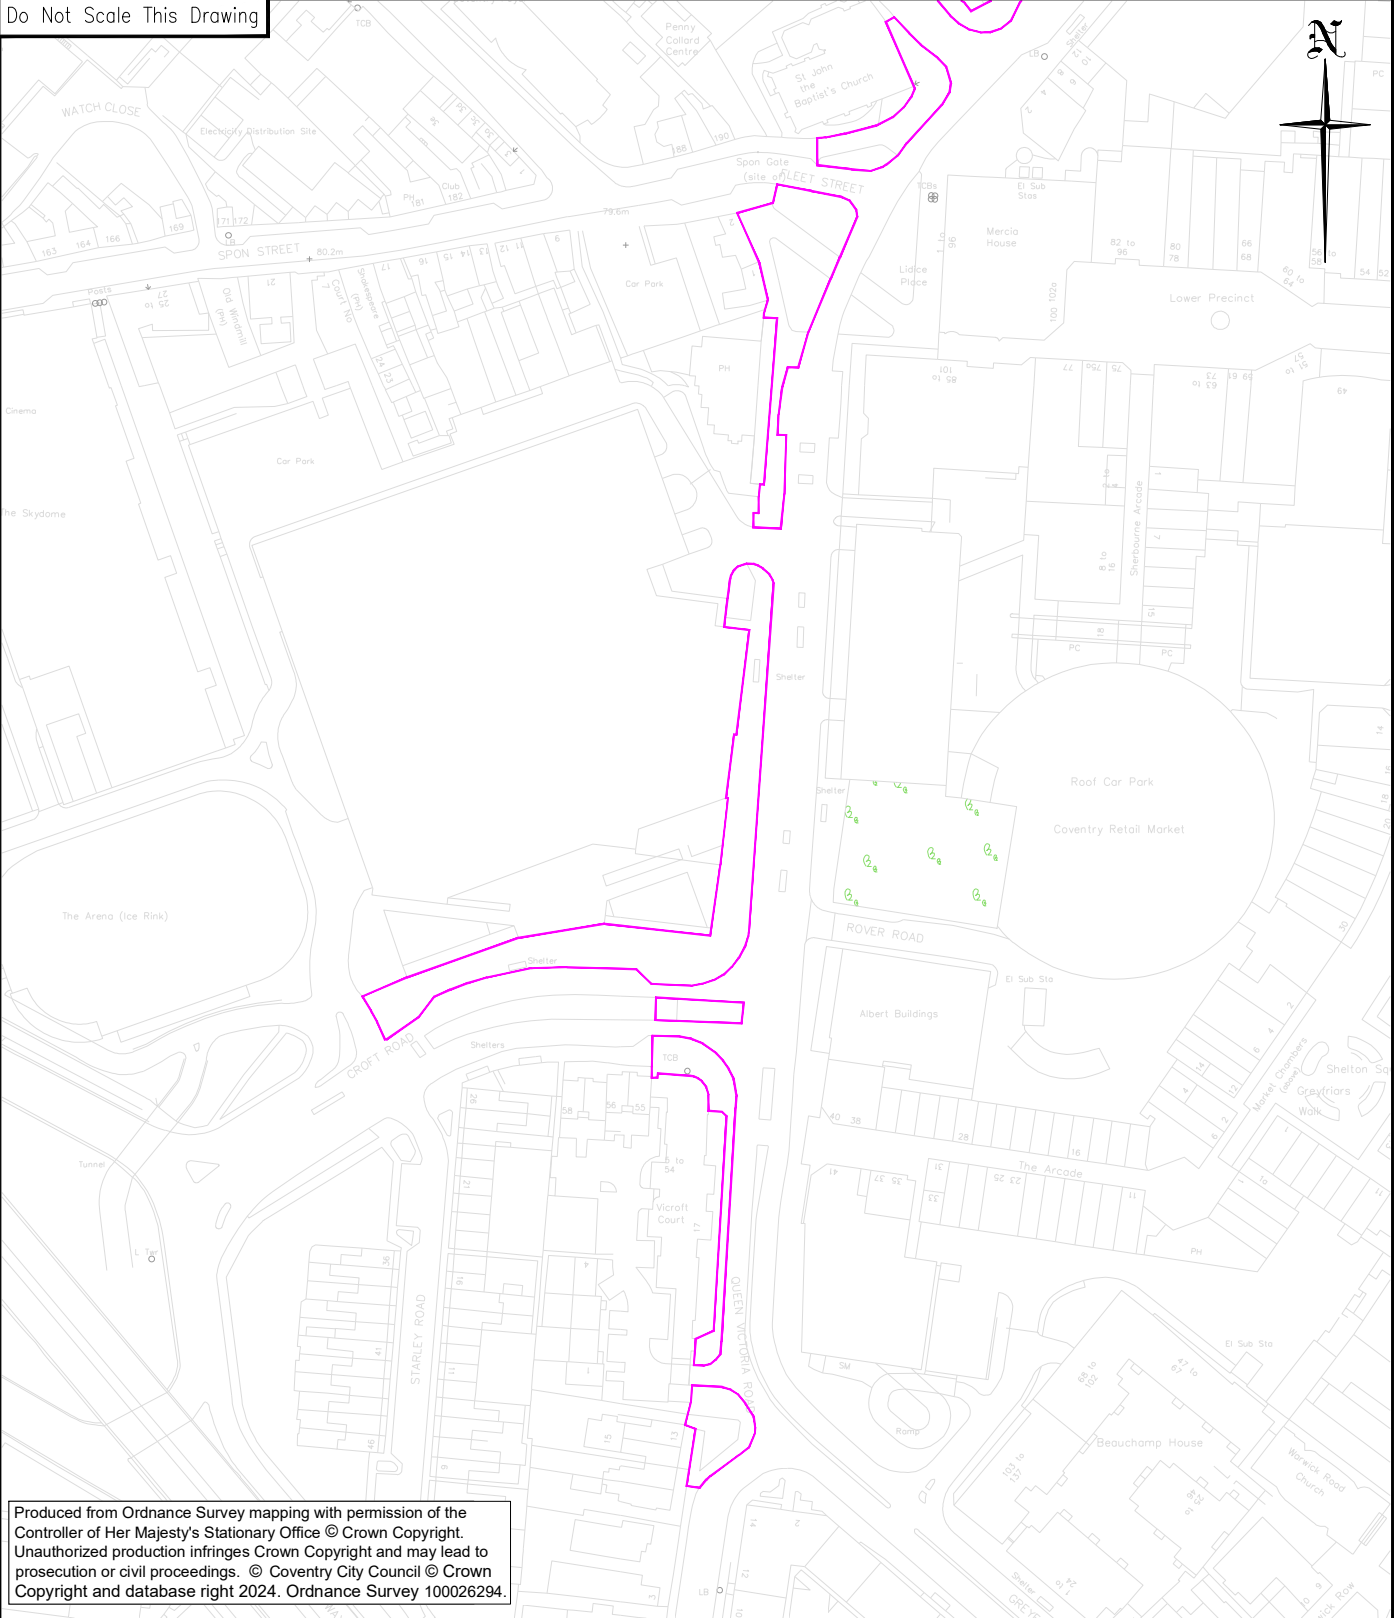

Produced from Ordnance Survey mapping with permission of the Controller of Her Majesty's Stationary Office © Crown Copyright. Unauthorized production infringes Crown Copyright and may lead to prosecution or civil proceedings. © Coventry City Council © Crown Copyright and database right 2024. Ordnance Survey 100026294.

Rev.	Date	Description	Drawn	Checked	Approved
------	------	-------------	-------	---------	----------

Project Title:
City Centre TM Plan



PLACE DIRECTORATE, TRANSPORT AND INFRASTRUCTURE,
FLOOR 10, ONE FRIARGATE,
STATION SQUARE, COVENTRY CV1 2GN
EMAIL: InfrastructureDelivery@coventry.gov.uk

Drawing Title:
**Cycleway Designations
Phase 2A – Queen
Victoria Road**

Scale at A4: 1:2000	Status: FOR APPROVAL
Drawing Number: CCTMP-MC-0145-05	Rev —