


P:\CSD\Engineering Design\7.0 Section 106 Projects\32.0 Warwick Road\7.0 Design\1. Paper Files\WRMR-PC-0006 REV- CITY CENTRE CYCLEWAY DESIGNATION.dwg - 15/08/2025 15:08:57 - WRMR-0006-01 - cval1221



Appendix B – Additional sections of City Centre Cycleway to be designated

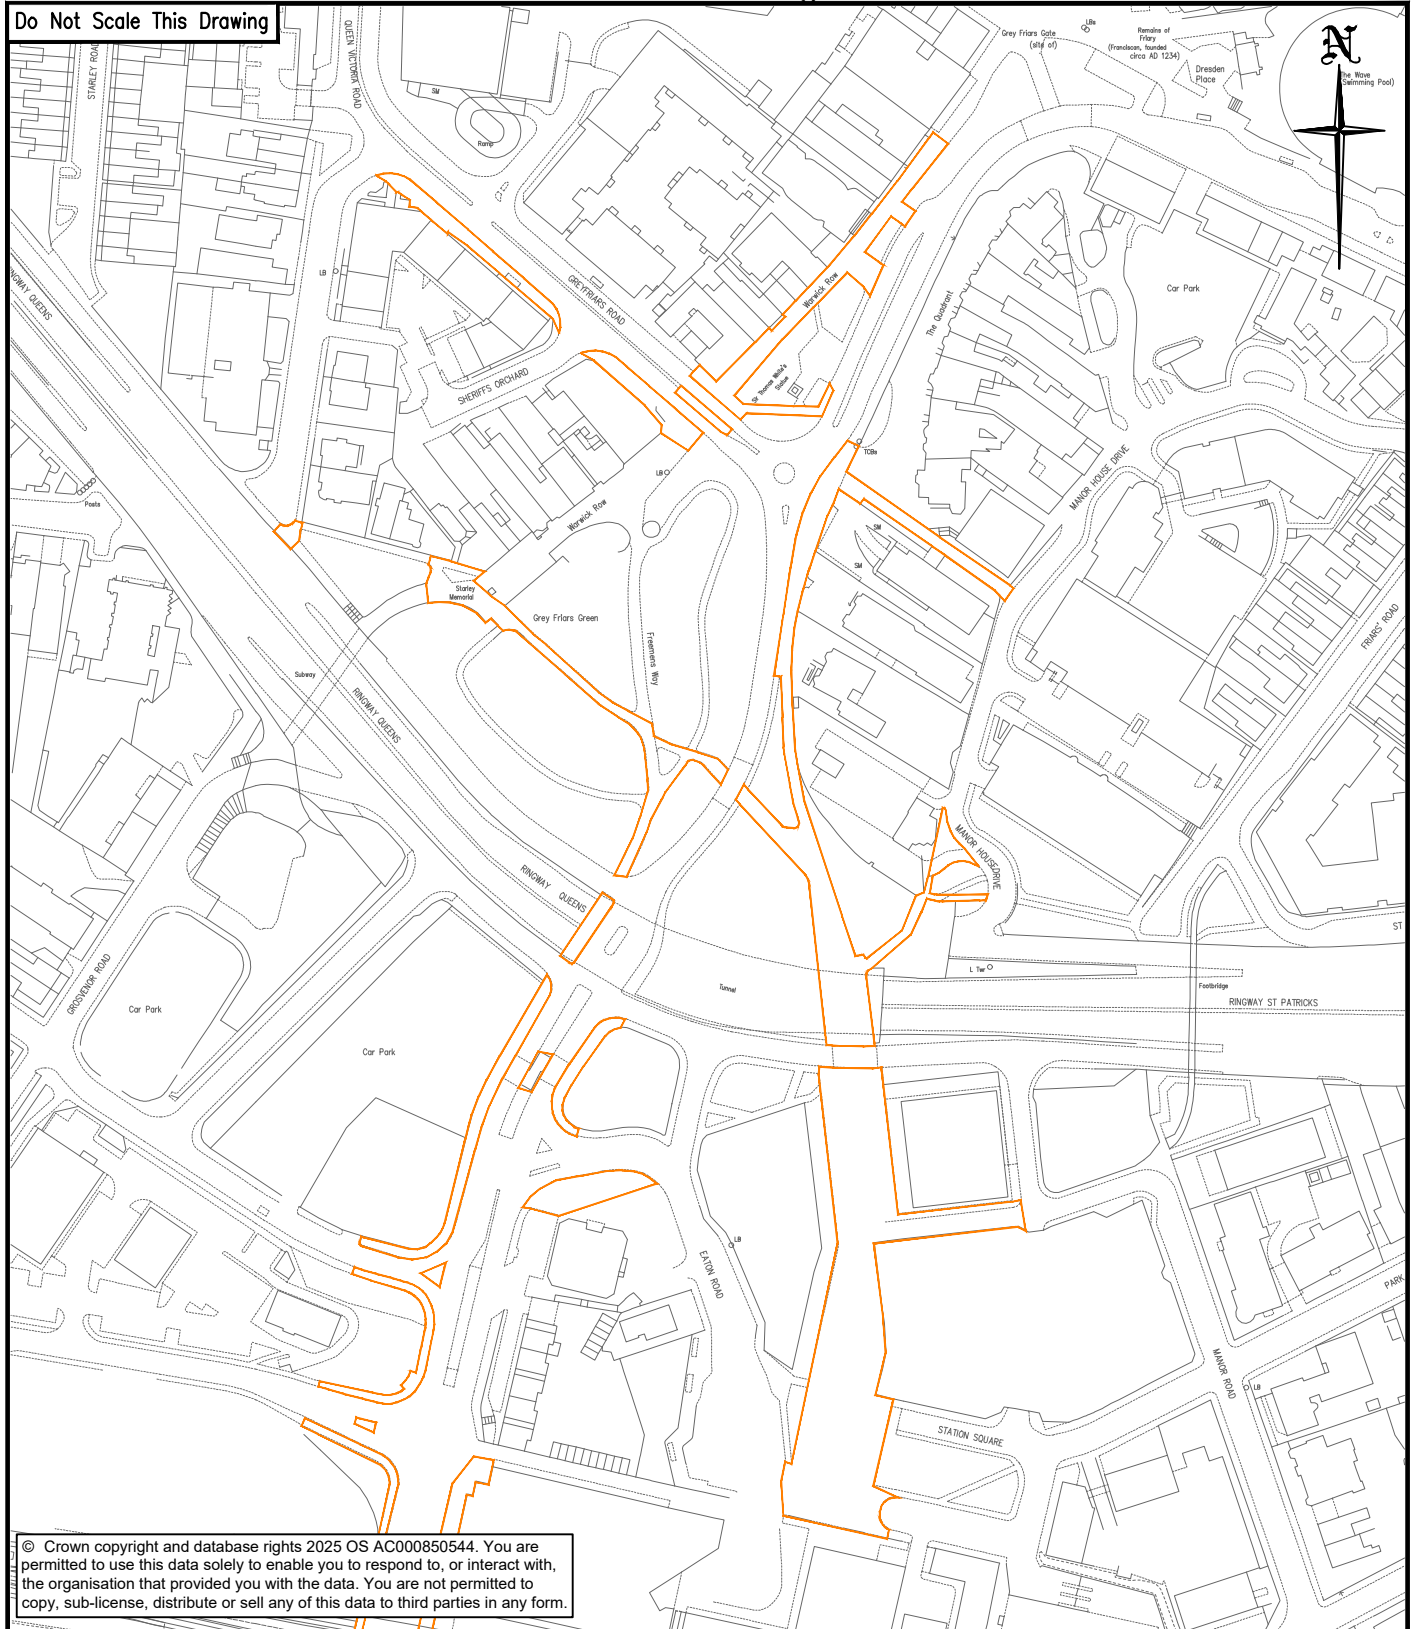


© Crown copyright and database rights 2025 OS AC000850544. You are permitted to use this data solely to enable you to respond to, or interact with, the organisation that provided you with the data. You are not permitted to copy, sub-license, distribute or sell any of this data to third parties in any form.

-	15/08/25	ORIGINAL	EH	AL	AS
Rev.	Date	Description	Drawn	Checked	Approved
Project Title: CITY CENTRE TM PLAN			CITY SERVICES, TRANSPORT AND INNOVATION, ENGINEERING DESIGN TEAM, FLOOR 8, ONE FRIARGATE, COVENTRY, CV1 2GN		
Drawing Title: CITY CENTRE CYCLEWAY (SOUTH)			Scale at A4: 1:2500	Status: INFORMATION	
			Drawn: EH 15/08/25	Checked: AB 15/08/25	Approved: AS 15/08/25
Drawing Number: WRMR/0006/01					Rev —



Do Not Scale This Drawing

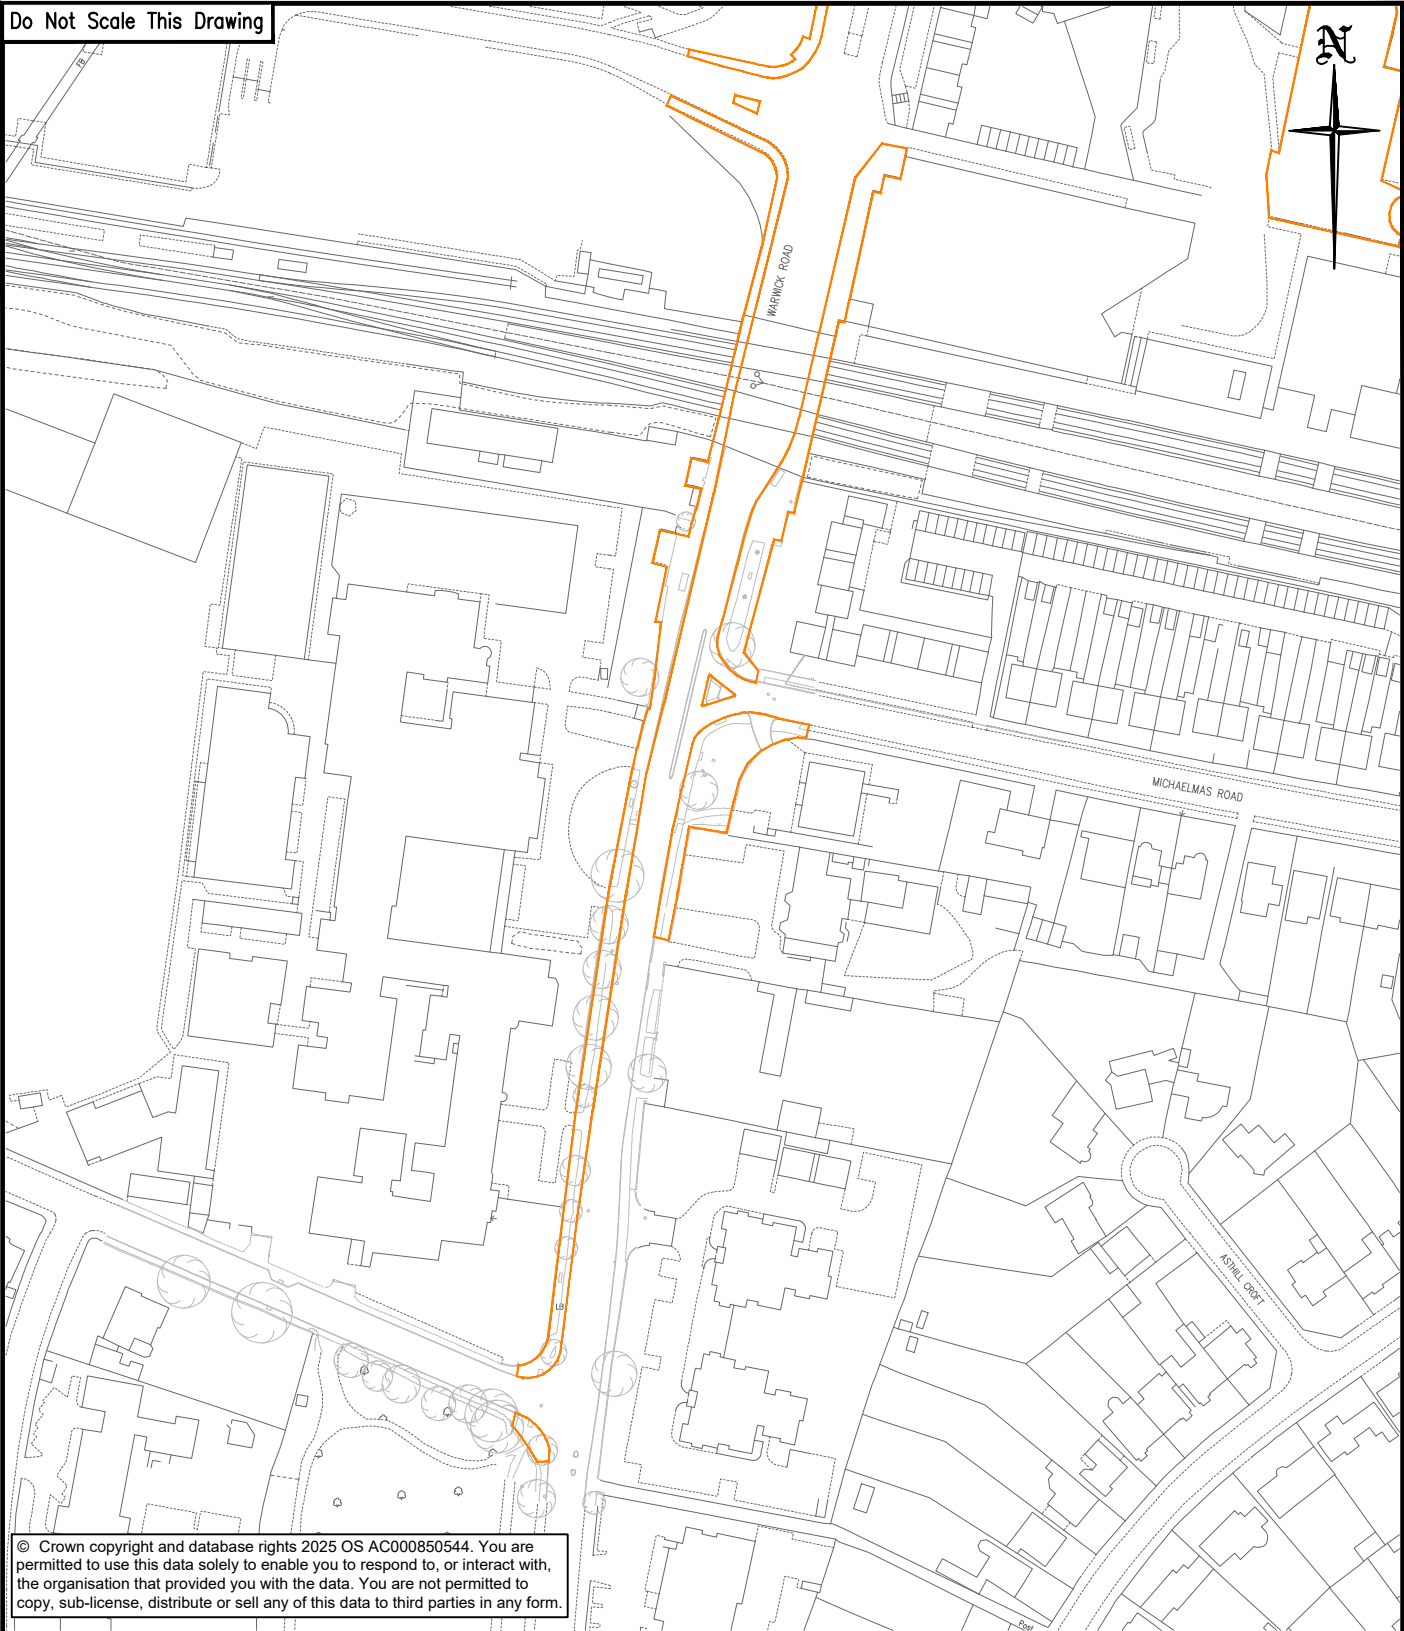

© Crown copyright and database rights 2025 OS AC000850544. You are permitted to use this data solely to enable you to respond to, or interact with, the organisation that provided you with the data. You are not permitted to copy, sub-license, distribute or sell any of this data to third parties in any form.

-	15/08/25	ORIGINAL	EH	AL	AS
Rev.	Date	Description	Drawn	Checked	Approved

Project Title: CITY CENTRE TM PLAN		 CITY SERVICES, TRANSPORT AND INNOVATION, ENGINEERING DESIGN TEAM, FLOOR 8, ONE FRIARGATE, COVENTRY, CV1 2GN			
Drawing Title: CITY CENTRE CYCLEWAY — WARWICK ROAD		Scale at A4: 1:2000	Status: INFORMATION		
		Drawn: EH 15/08/25	Checked: AB 15/08/25	Approved: AS 15/08/25	
Drawing Number: WRMR/0006/02					Rev —