




This drawing is the property of KSN DESIGN.
Copyright is reserved by them and no part of this drawing may be reproduced
in any form, material or electronic format without the written consent of the
copyright owner. The drawing is issued on the condition that it is not copied,
reproduced, retained or disclosed to any unauthorised person, either wholly
or in part without the consent in writing of:

Do not scale off this drawing - All dimensions and setting out to be
verified on site. If in doubt contact the originator for clarification.

NOTES:

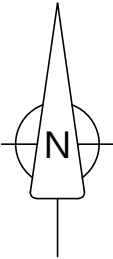

REVISIONS

PLANNING



ARCHITECTURAL CONSULTANTS
26 Wyche Avenue, Birmingham, B14 6LQ
t: 07771 560785

Mr. Gurmail Singh
Single Storey Front and Rear and Single Storey Side and Double
storey Side and Rear and Dormer Loft Conversion and Erection
of Rear One Building
Location Plan
C948 / 001

SCALE @ A4 1:1250
DATE Mar 2024
DRAWN ZA
CHECKED KSN

CLIENT
JOB TITLE
DRAWING TITLE
DRAWING NO.

Location Plan

COVENTRY DISTRICT

ALBERT CRESCENT

15

23

14

28

38

-0.00

+768.00


-432.00

+236.00

This drawing is the property of KSN DESIGN.
Copyright is reserved by them and no part of this drawing may be reproduced
in any form, material or electronic format without the written consent of the
copyright owner. The drawing is issued on the condition that it is not copied,
reproduced, retained or disclosed to any unauthorised person, either wholly
or in part without the consent in writing of:

Do not scale off this drawing - All dimensions and setting out to be
verified on site. If in doubt contact the originator for clarification.

NOTES:

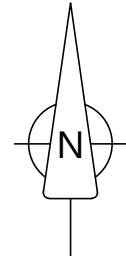

Rev C - 03.07.2025 - Changes made as planning officers comments.
KSN
Rev B - 10.02.2025 - Rear Out Building updated. KSN
Rev A - 23.07.2024 - Changes made as planning officers comments.
KSN

REVISIONS

PLANNING



ARCHITECTURAL CONSULTANTS
26 Wyche Avenue, Birmingham, B14 6LQ
t 07771 560785

CLIENT
Mr Gurmall Singh






JOB TITLE
Rear Out Building.

DRAWING TITLE
Site - Block Plan

DRAWING NO.
C948 / 002 Rev C

SCALE @ A4 1:500
DATE Apr 2024
DRAWN ZA
CHECKED KSN

Site - Block Plan

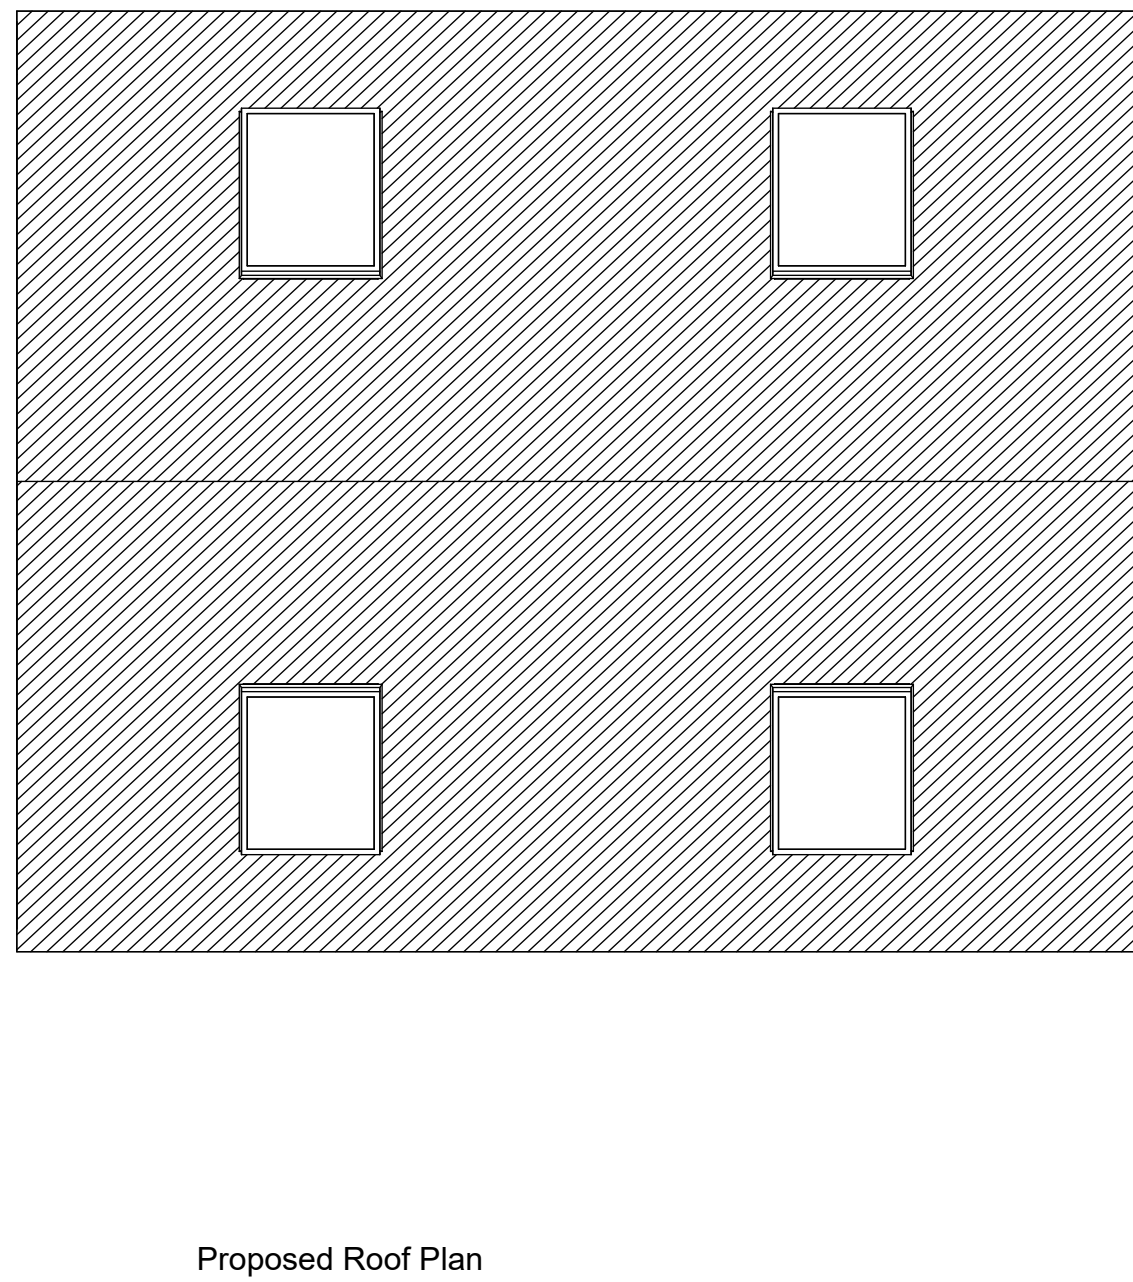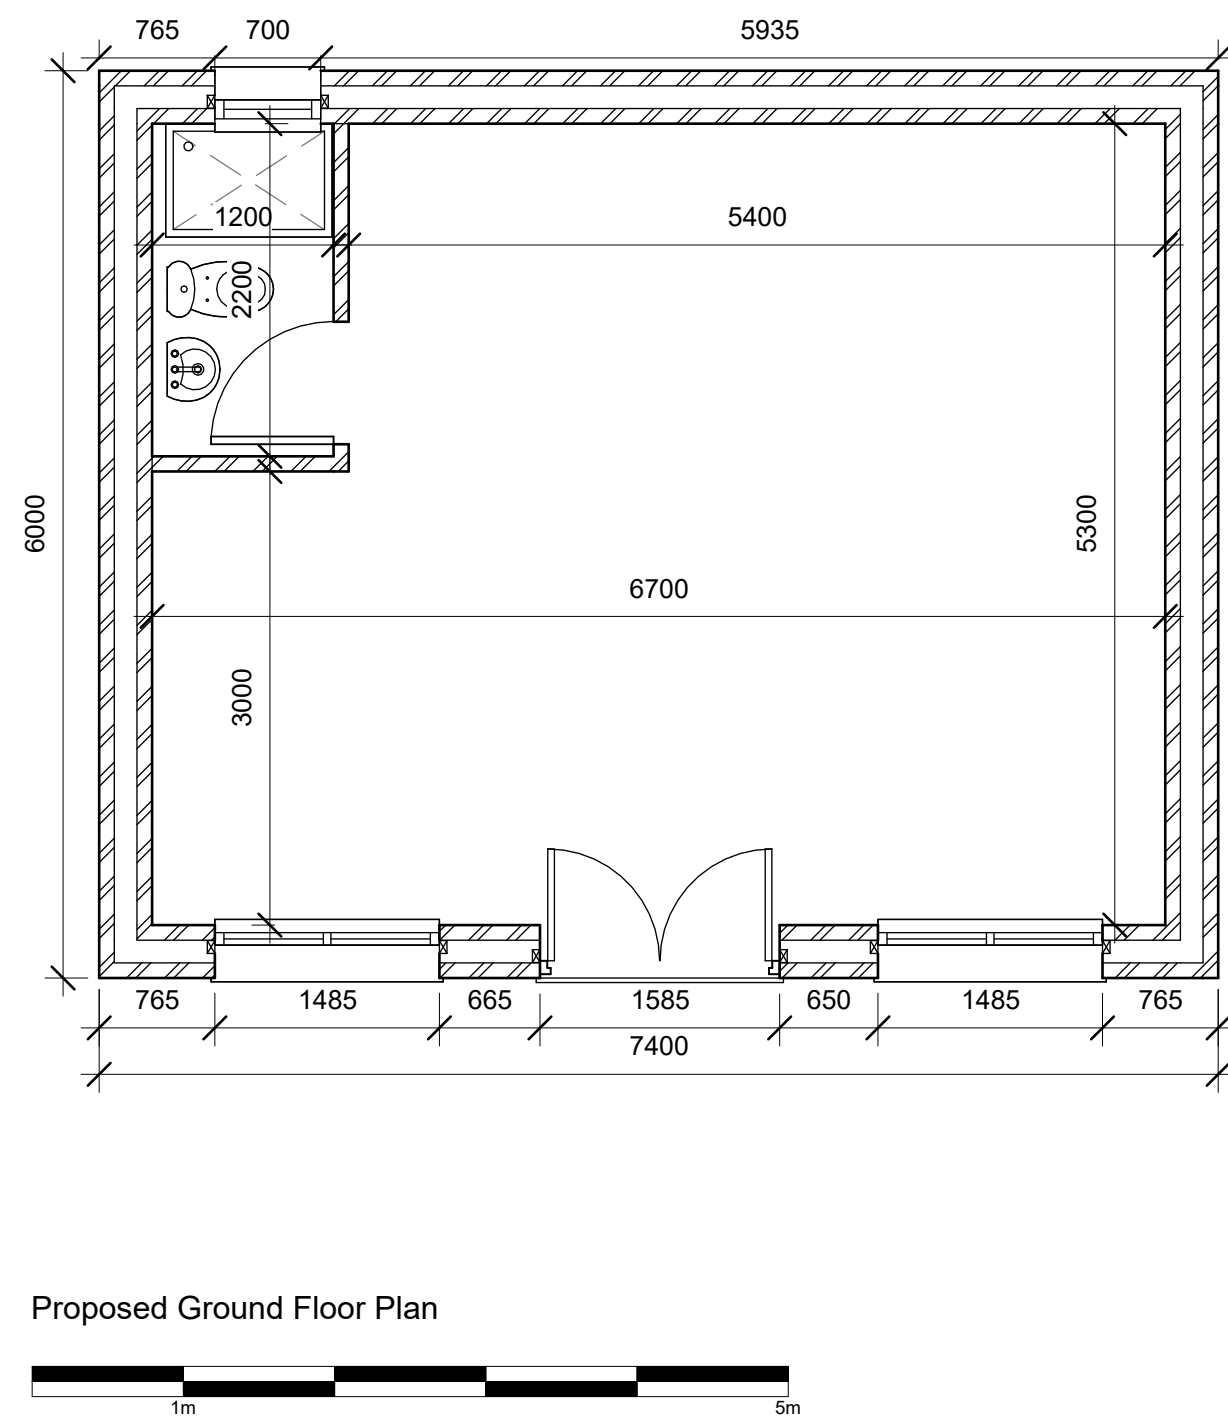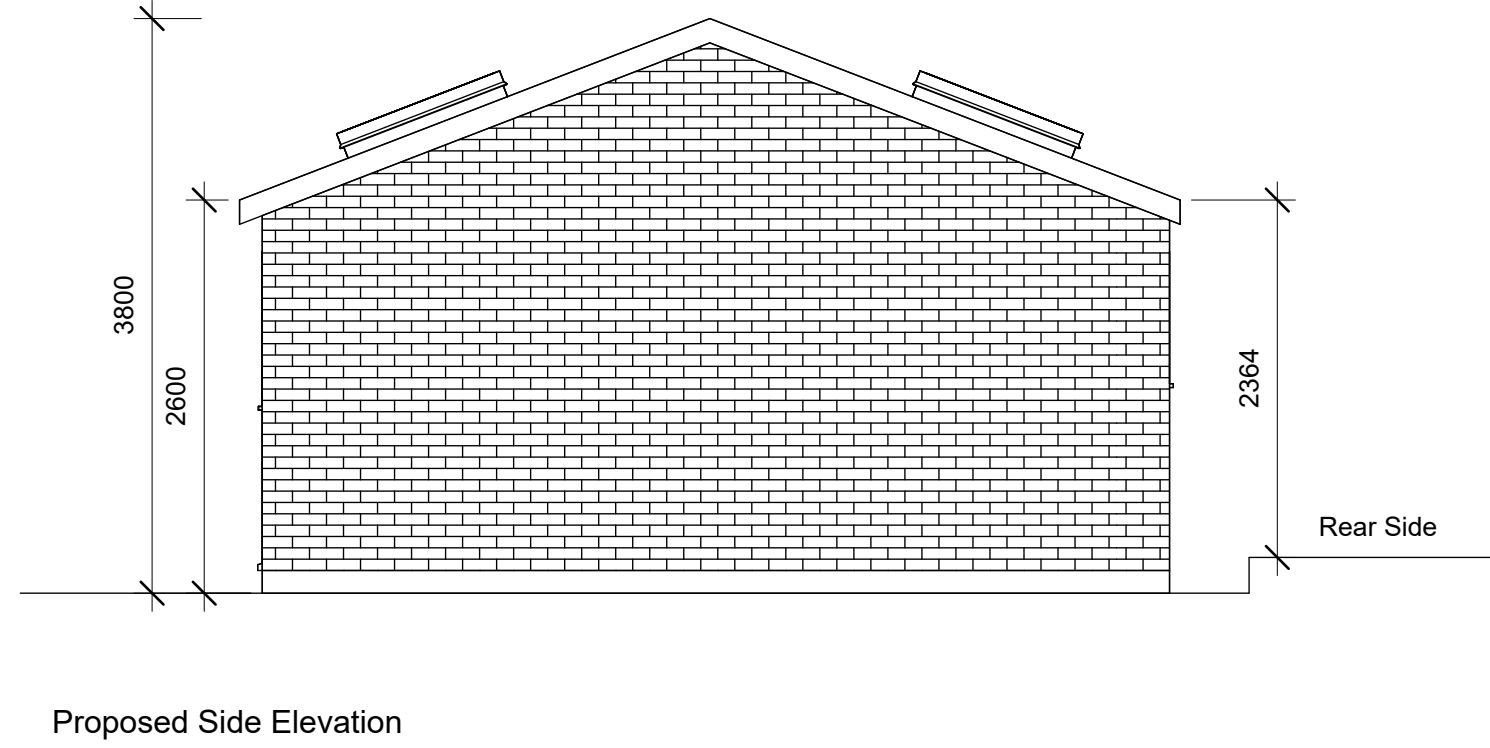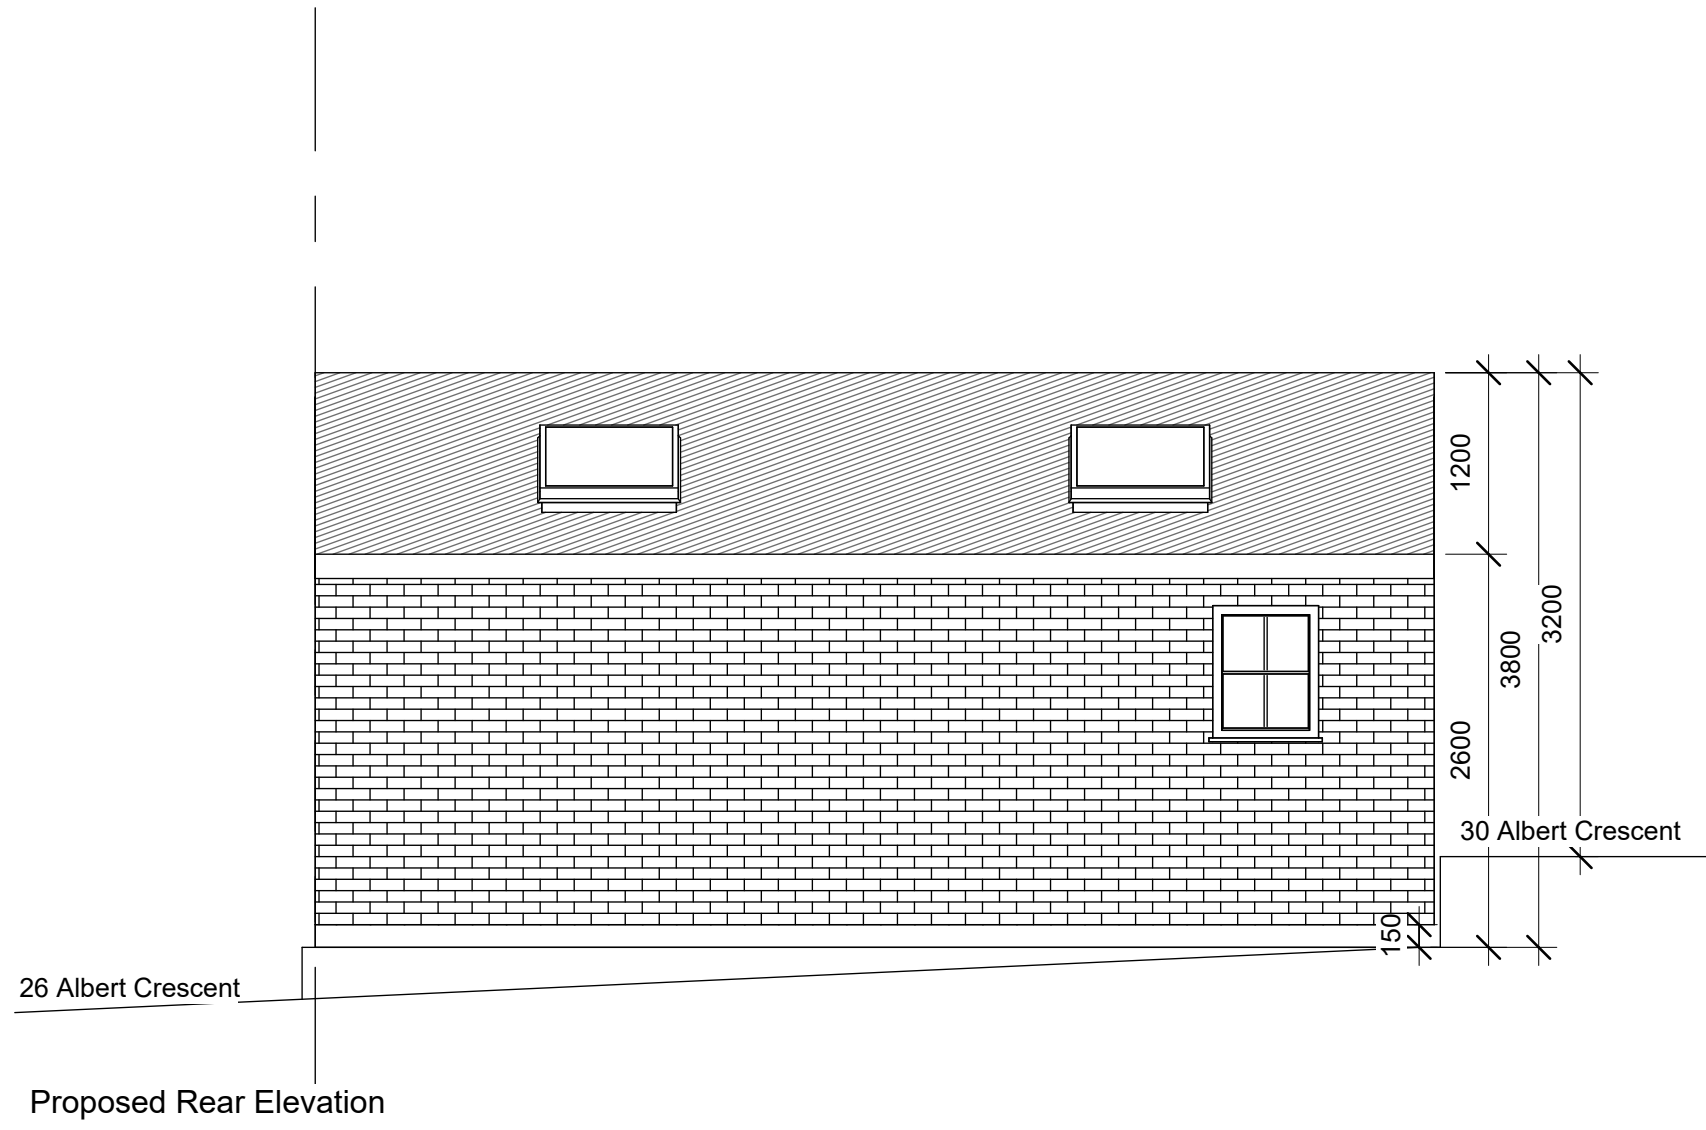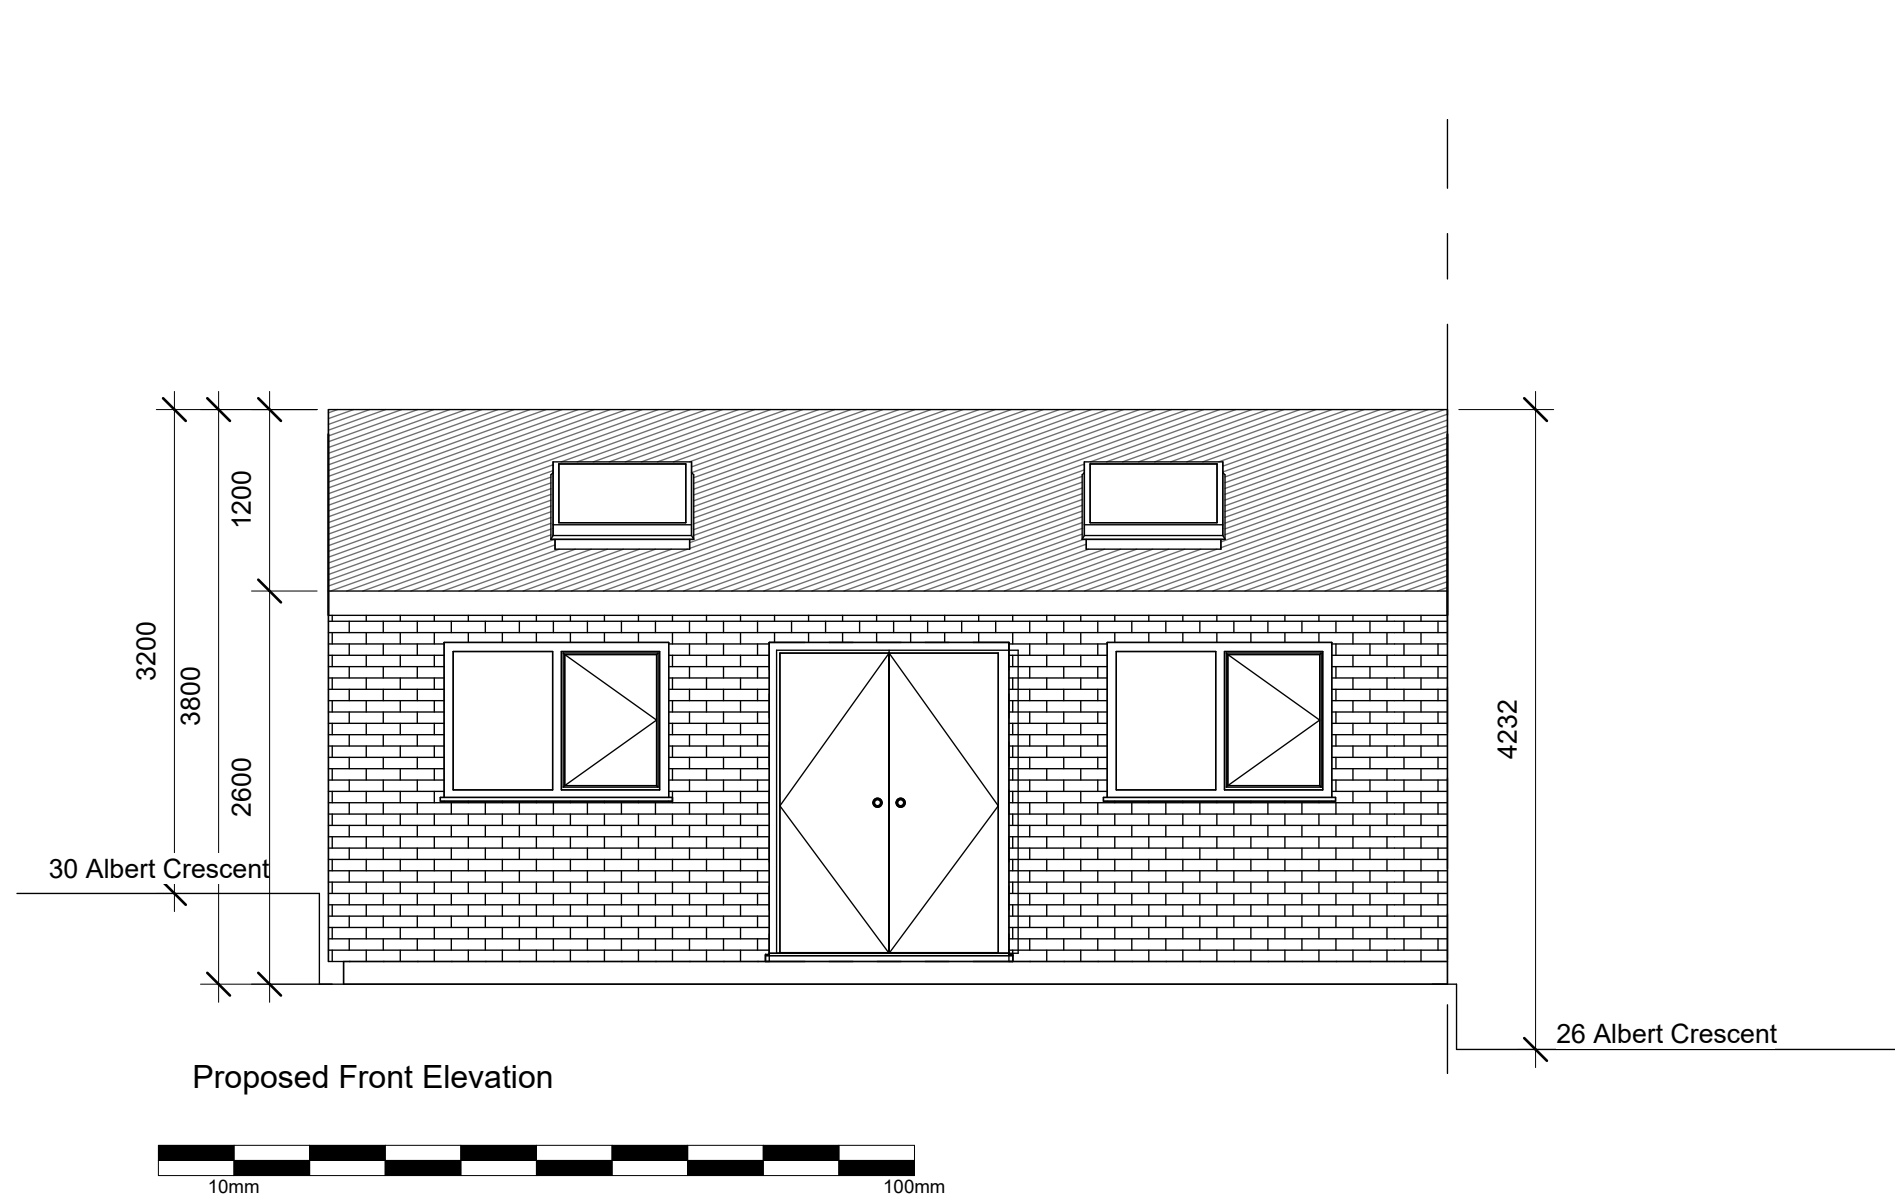

- Rev E - 14.08.2025 - Amended as per Planning Officer's Comments. KSN
- Rev D - 03.07.2025 - Amended as per Planning Officer's Comments. KSN
- Rev C - 01.06.2025 - Gradient to the rear alleyway shown. KSN
- Rev B - 16.01.2025 -Information Added. KSN
- Rev A - 23.07.2024 - Amended as per Planning Officer's Comments. KSN

REVISIONS

PLANNING

KSN
DESIGN

ARCHITECTURAL CONSULTANTS
2G Wyche Avenue, Birmingham. B14 6LQ
t: 07771 560785

CLIENT

Mr. Gurmail Singh

JOB TITLE

Single Storey Front and Rear and Single Storey Side and Double storey Side and Rear and Dormer Loft Conversion and Erection of Rear Out Building.
Proposed Outbuilding Plans and Elevations

DRAWING TITLE

C 948 / 005 Rev E

DRAWING NO.

SCALE @ A1	1:50, 1:100
DATE	AUG 2025
DRAWN	ZA
CHECKED	KSN